


01.c
Former Spicer's Bakery, Navan
 Existing Street Elevation & Site Plan (Stone Only)

0m 6m
 1:200@A1

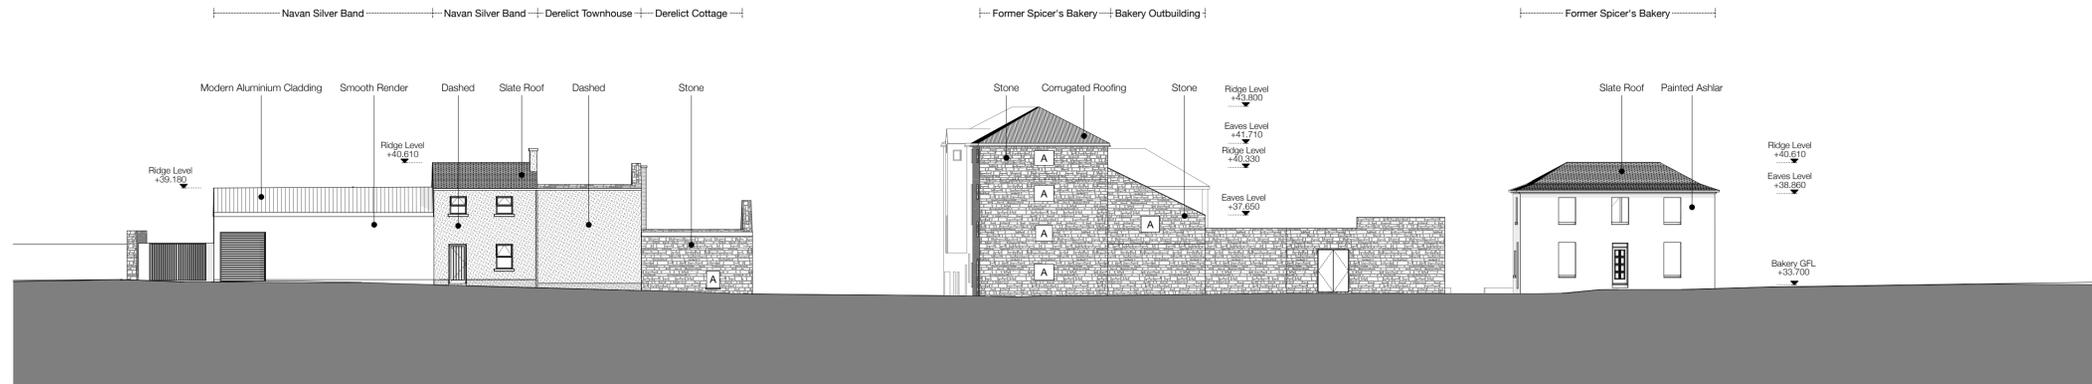

Existing Boyne Road Elevation (Showing Stone Only)
 1:200



Existing Site Plan (Showing Stone Only)
 1:200

General Notes

All existing internal room layouts are indicative only and were generated from a one day survey by Hill Black Douglas Architects.

External setting out of building footprints are taken from Topographical Survey.

Please refer to The Paul Hogarth's Company Site Layout/Landscape drawings for detailed design and specification of all hard and soft landscaping

Existing Key

- A Existing window/door opening - infilled with brick/blockwork
- B Existing window/door opening - fitted with security sheeting
- C Existing sliding gate with entrance door
- D Existing original timber casement window
- E Existing non-original casement window
- F Existing vertical garage doorset
- G Existing timber louvered vent
- H Empty opening - Previous window/door

Proposed Demolitions Key

- Existing building elements to be removed
- Existing building elements to be retained

Note
 All demolitions/removal of building and site elements to be completed carefully. All disturbed surfaces to be made good following the demolition works

Existing & Proposed Elements

- Existing building/site walls to be retained
- Proposed building/site walls
- Proposed temporary hoarding to secure existing site boundary
- Proposed concrete block work wall infill to full extents of window/door openings to ensure former Spicer's Bakery building is weathertight
- Proposed WBP plywood infill panel to full extents of window/door openings to ensure former Spicer's Bakery building is weathertight
- Proposed facing brick infill to full extents of existing window/door openings

HALL BLACK DOUGLAS

Architects
 152 Albertbridge Road
 Belfast
 BT5 4GS

Project
1522 Former Spicer's Bakery, Navan

Drawing Title
Existing Street Elevation & Site Plan (Stone Only)

Scale @ A1
1:200

hallblackdouglas.com
 028 9045 0681

Client
Meath County Council

Drawing No.
1522-HBD-Z0-XX-SL(05)003

Date
Dec 2022
 Drawn/Chk
TMcC/AB