




1 East Existing Stair; Level 00
1 : 200

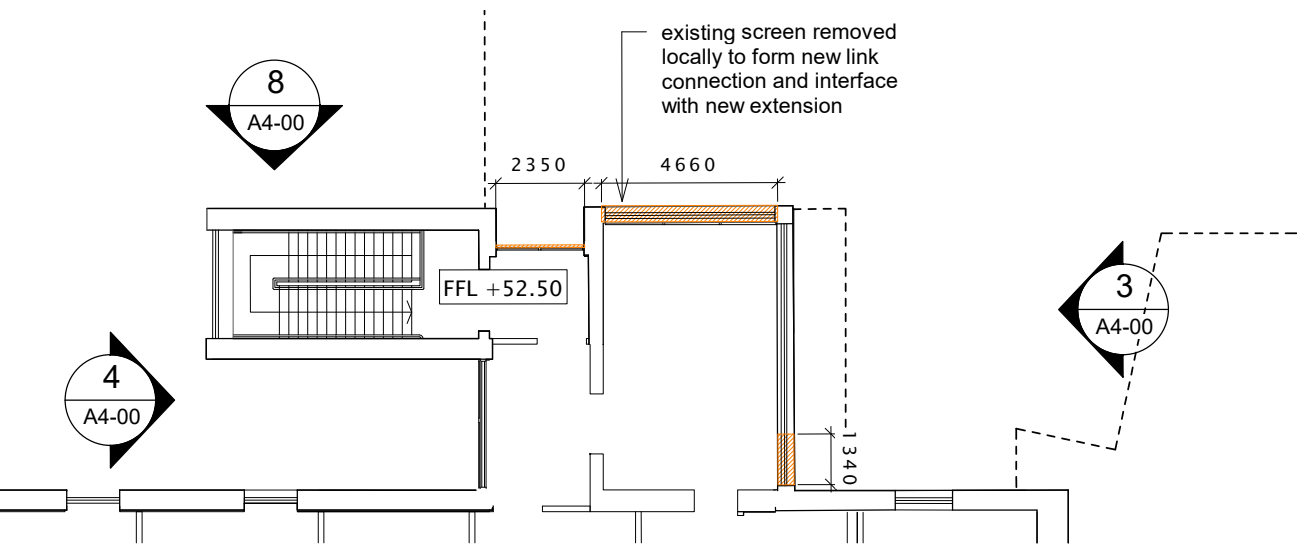


2 East Existing Stair; Level 01
1 : 200

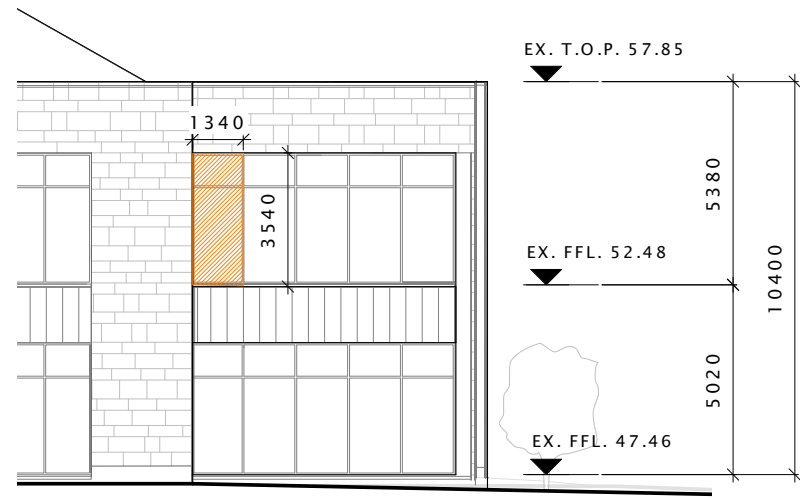


3 East Existing Stair External – East Elevation
1 : 200

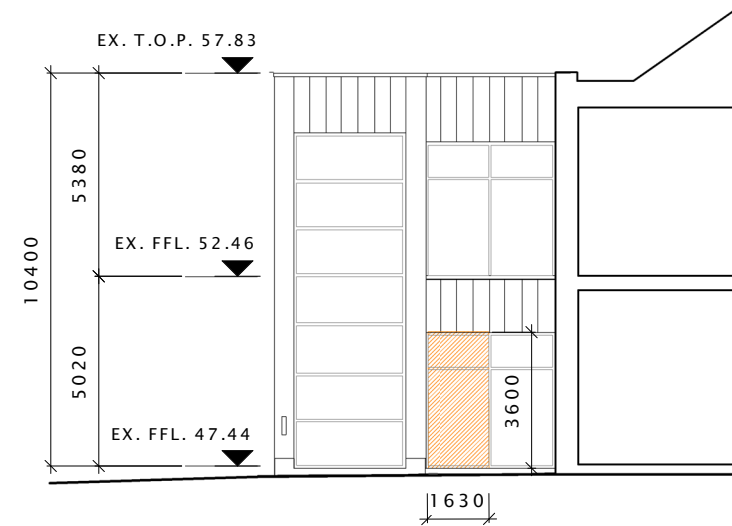


4 East Courtyard Existing Stair – West Elevation
1 : 200

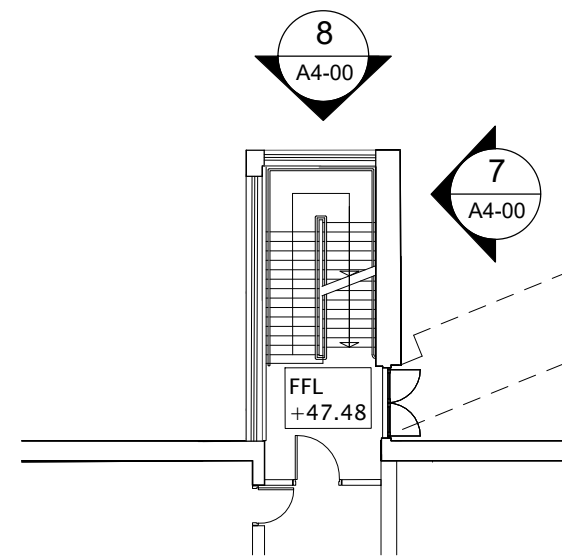


5' West Existing Stair; Level 00
1 : 200

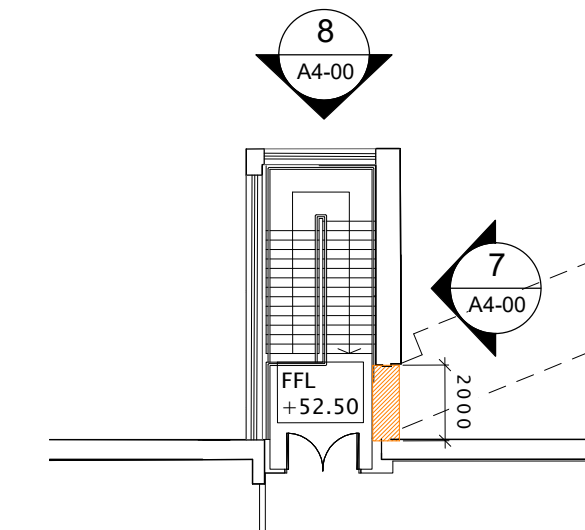


6 West Existing Stair; Level 01
1 : 200

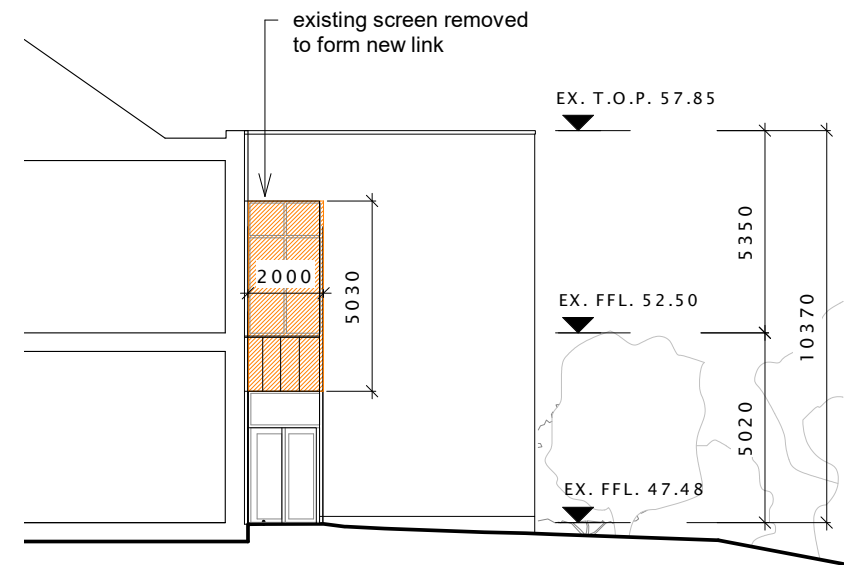

7 West Courtyard Existing Stair – East Elevation
1 : 200

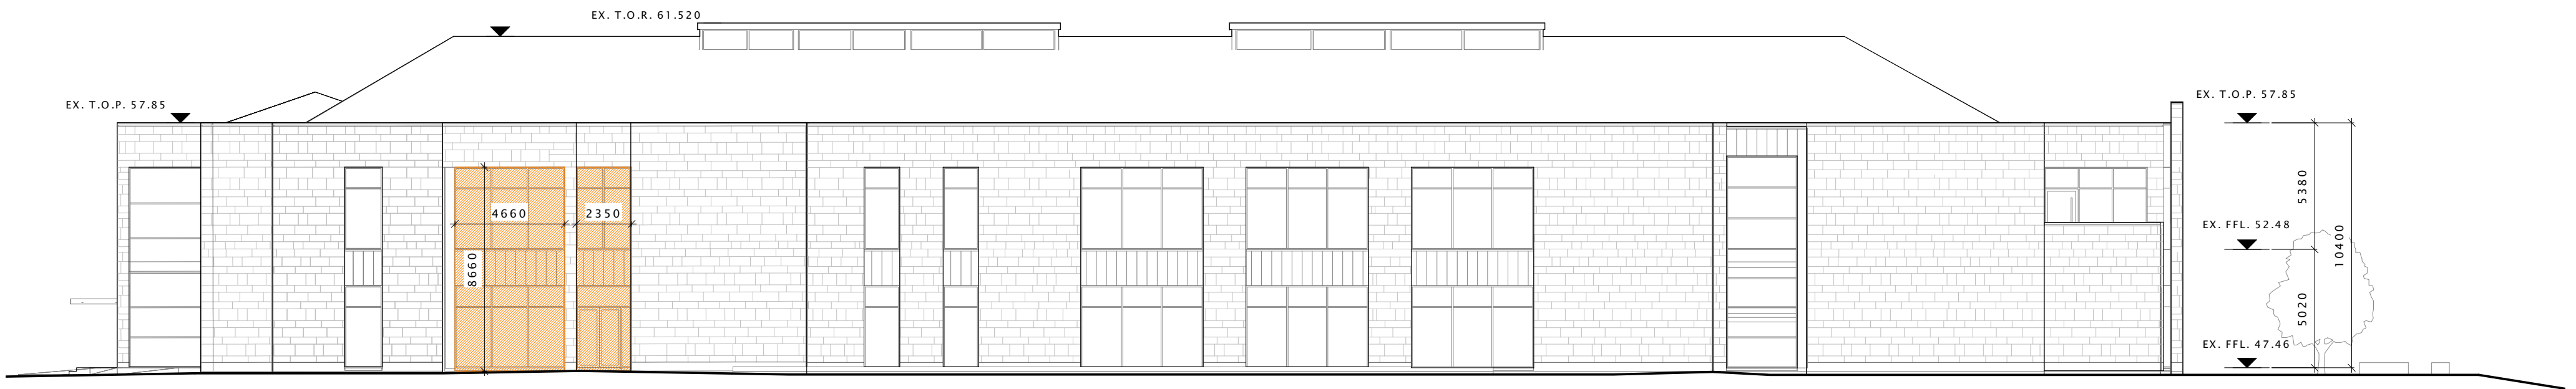

8 Exsiting Building; North Elevation
1 : 200

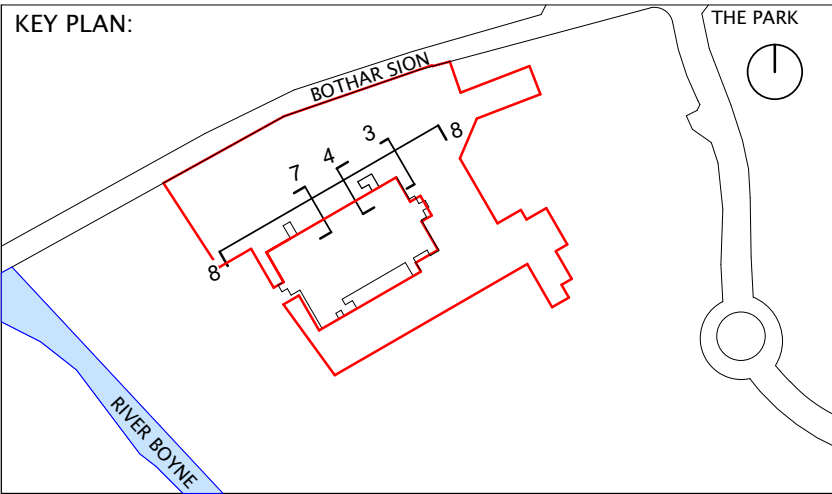

LEGEND :
- AREA TO BE DEMOLISHED
To be read in conjunction with architectural drawing series A2

NOTES :
No dimensions on this drawing are to be scaled.
All levels and dimensions on this drawing are to be checked on site. Any discrepancies on this drawing are to be reported to and verified with the architect. This drawing is to be read in conjunction with all other application documentation and information as issued.

This is not a construction drawing, it is unsuitable for the purpose of construction and must on no account be used as such.

This drawing is the copyright of Bucholz McEvoy Architects Ltd and may not be copied, altered, or reproduced in any form or passed to a third party without license or written consent.

PLANNING			
drawing EXISTING / DEMOLITION			
drawing no.	scale 1 : 200 @ A2	drawn SJ	project no. 0314
0314 A4-00	date NOV 22	checked KH	revision
project MEATH COUNTY COUNCIL CHAMBER & OFFICES			
client MEATH COUNTY COUNCIL			
bucholzmcEvoyARCHITECTS			
UNIT C	MOUNTPLEASANT BUSINESS CENTRE	UPPER MOUNTPLEASANT AVENUE	DUBLIN 6 IRELAND
T +353 1 496 6340	F +353 1 496 6341	INFO@BMCEA.COM	WWW.BMCEA.COM