




## NAVAN TOWN CENTRE INTEGRATED PUBLIC REALM NAVAN 2030 & MOVEMENT PLAN

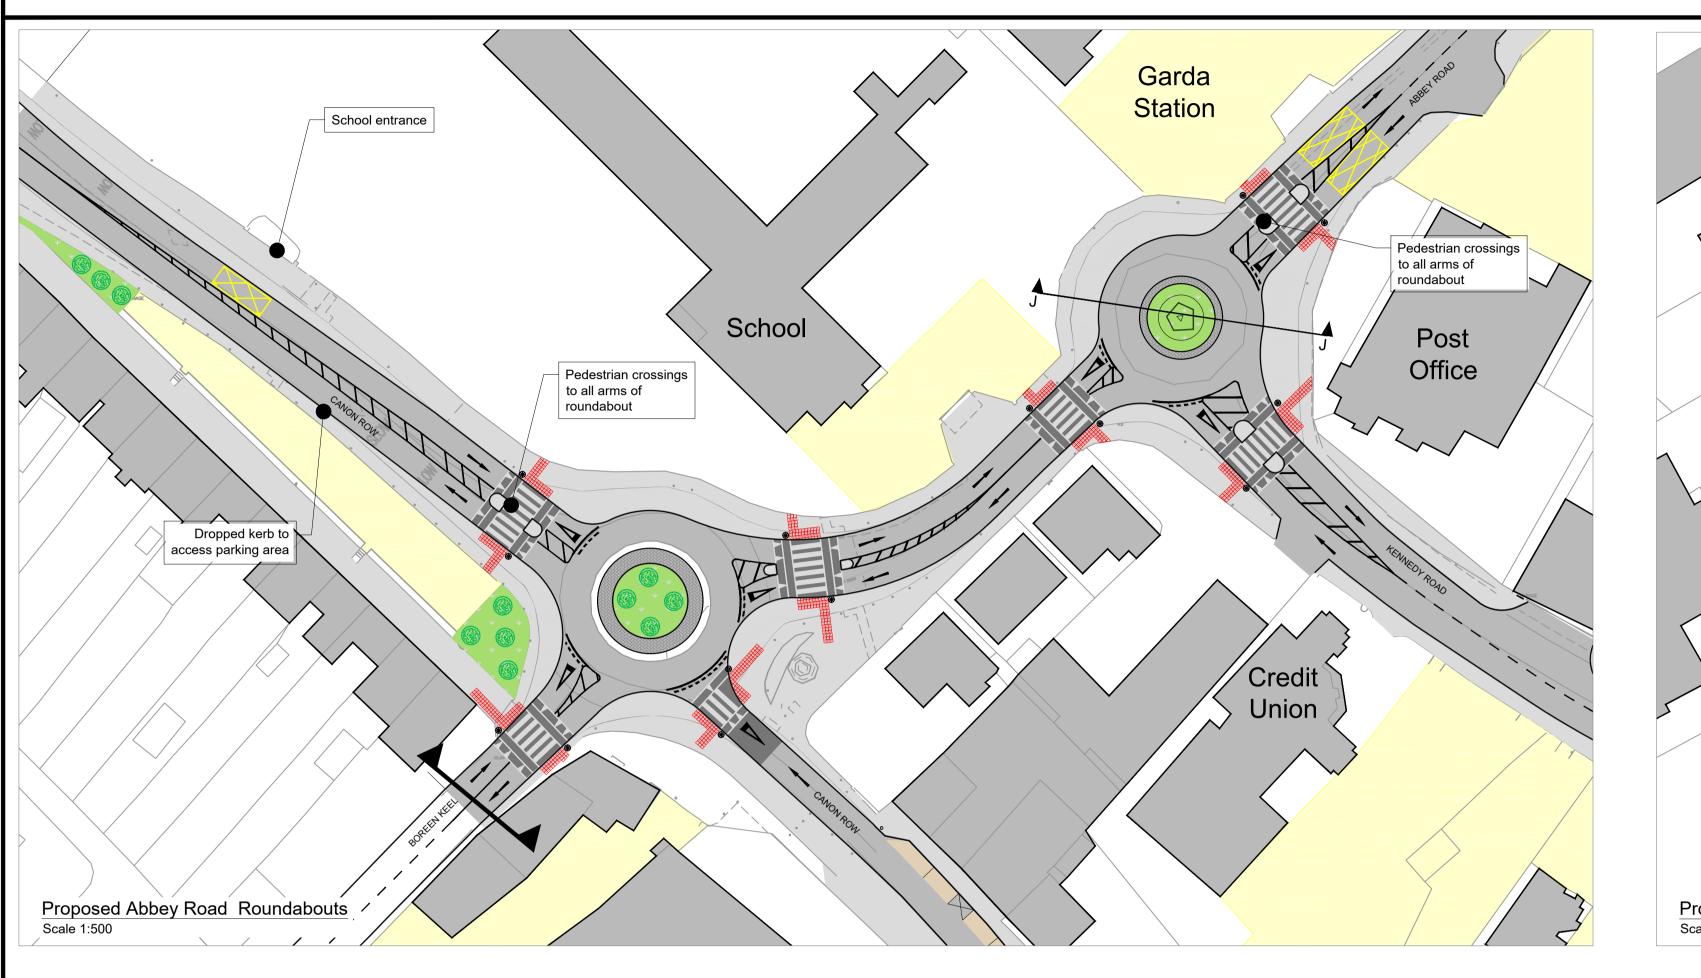


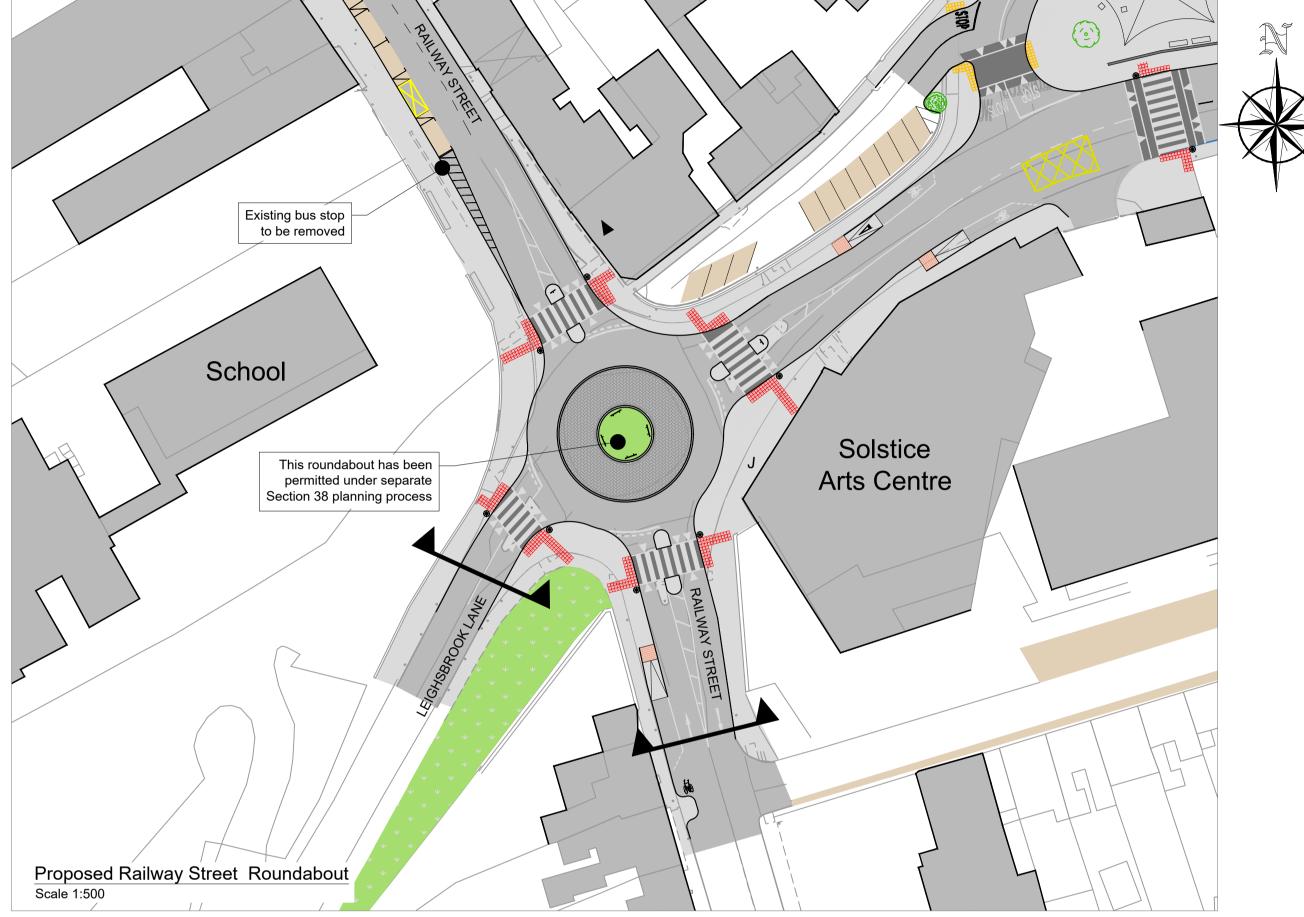







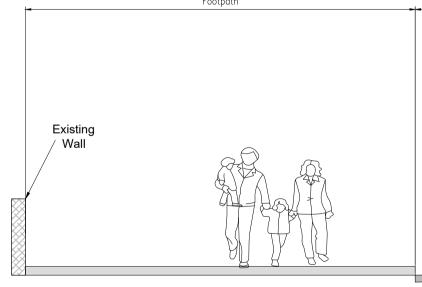


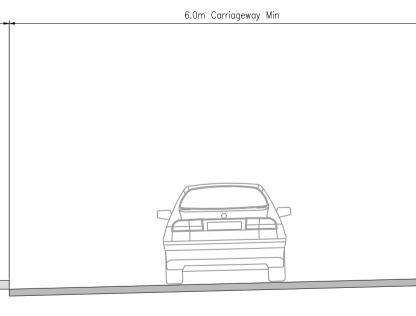


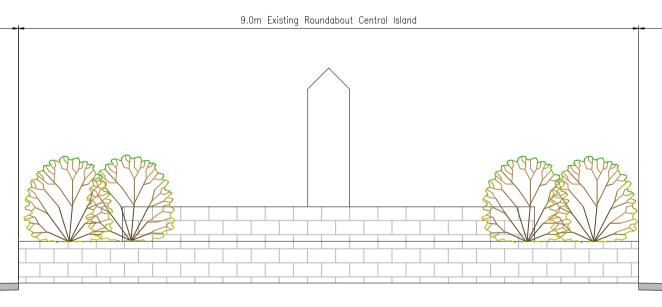

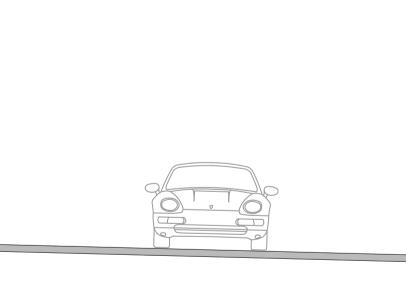

6.0m Carriageway Min.

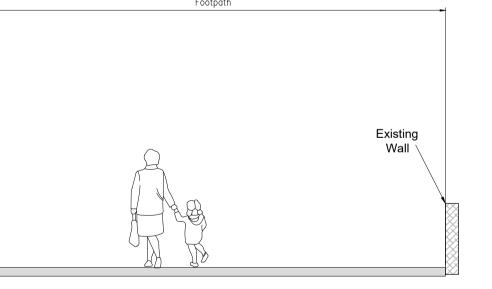

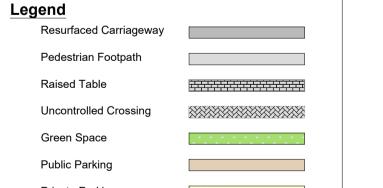

Green Space Private Parking Cycle Lane Bus Lane / Stop Taxi Rank Loading Bay Pedestrian Laneway Time Plated : Loading / Parking Loading 6:00 - 12:00 Parking - All other times Loading 6:00 - 19:00 Taxi 19:00 - 6:00 Time Plated : Parking / Taxi

Parking 6:00 - 20:00 Taxi 20.00 - 6:00

SCHEME EXTENTS

Comhairle Chontae na Mí Meath County Council Navan Town Centre Public Realm & Movement Plan Roundabouts at Abbey Road & Railway Street

Revision

<u>April</u> 2017 1:500 @ A1 Part VIII Planning Drawings 15\_085\_00\_2308

Description

Associates

Brady Shipman Martin

**Environment.** 

Built.

**Clifton Scannell Emerson** 

Date

Clifton Scannell Emerso Associates Limited Consulting Engineers, Seafort Lodge, Castledawson Avenue, Blackrock, Co. Dublin,

T. +353 1 288 5006 F. +353 1 283 3466 E. info@csea.ie W. www.csea.ie

lrban Planner,

Canal House,

T. +353 1 288 5006 F. +353 1 283 3466 E.mail@bradyshipmanmart W. www.bradyshipmanmar

Canal Road, Dublin 6,

reland.

Initials

Proposed Section J-J Scale - NTS