


**Legend**

|                                 |                     |
|---------------------------------|---------------------|
| Resurfaced Carriageway          | [Grey Box]          |
| Pedestrian Footpath             | [Light Grey Box]    |
| Raised Table                    | [Patterned Box]     |
| Uncontrolled Crossing           | [Cross-hatched Box] |
| Green Space                     | [Green Box]         |
| Public Parking                  | [Light Blue Box]    |
| Private Parking                 | [Light Yellow Box]  |
| Cycle Lane                      | [Red Box]           |
| Bus Lane / Stop                 | [Orange Box]        |
| Taxi Rank                       | [Purple Box]        |
| Loading Bay                     | [Blue Box]          |
| Pedestrian Laneway              | [Light Green Box]   |
| Time Plated : Loading / Taxi    | [Green Box]         |
| Time Plated : Loading / Parking | [Yellow Box]        |
| Loading 6:00 - 19:00            | [Green Box]         |
| Loading 6:00 - 12:00            | [Yellow Box]        |
| Taxi 19:00 - 6:00               | [Green Box]         |
| Parking - All other times       | [Yellow Box]        |
| Time Plated : Parking / Taxi    | [Light Blue Box]    |
| Parking 6:00 - 20:00            | [Light Blue Box]    |
| Taxi 20:00 - 6:00               | [Light Blue Box]    |
| SCHEME EXTENTS                  | [Black Triangle]    |

Proposed Canon Row  
Scale 1:500

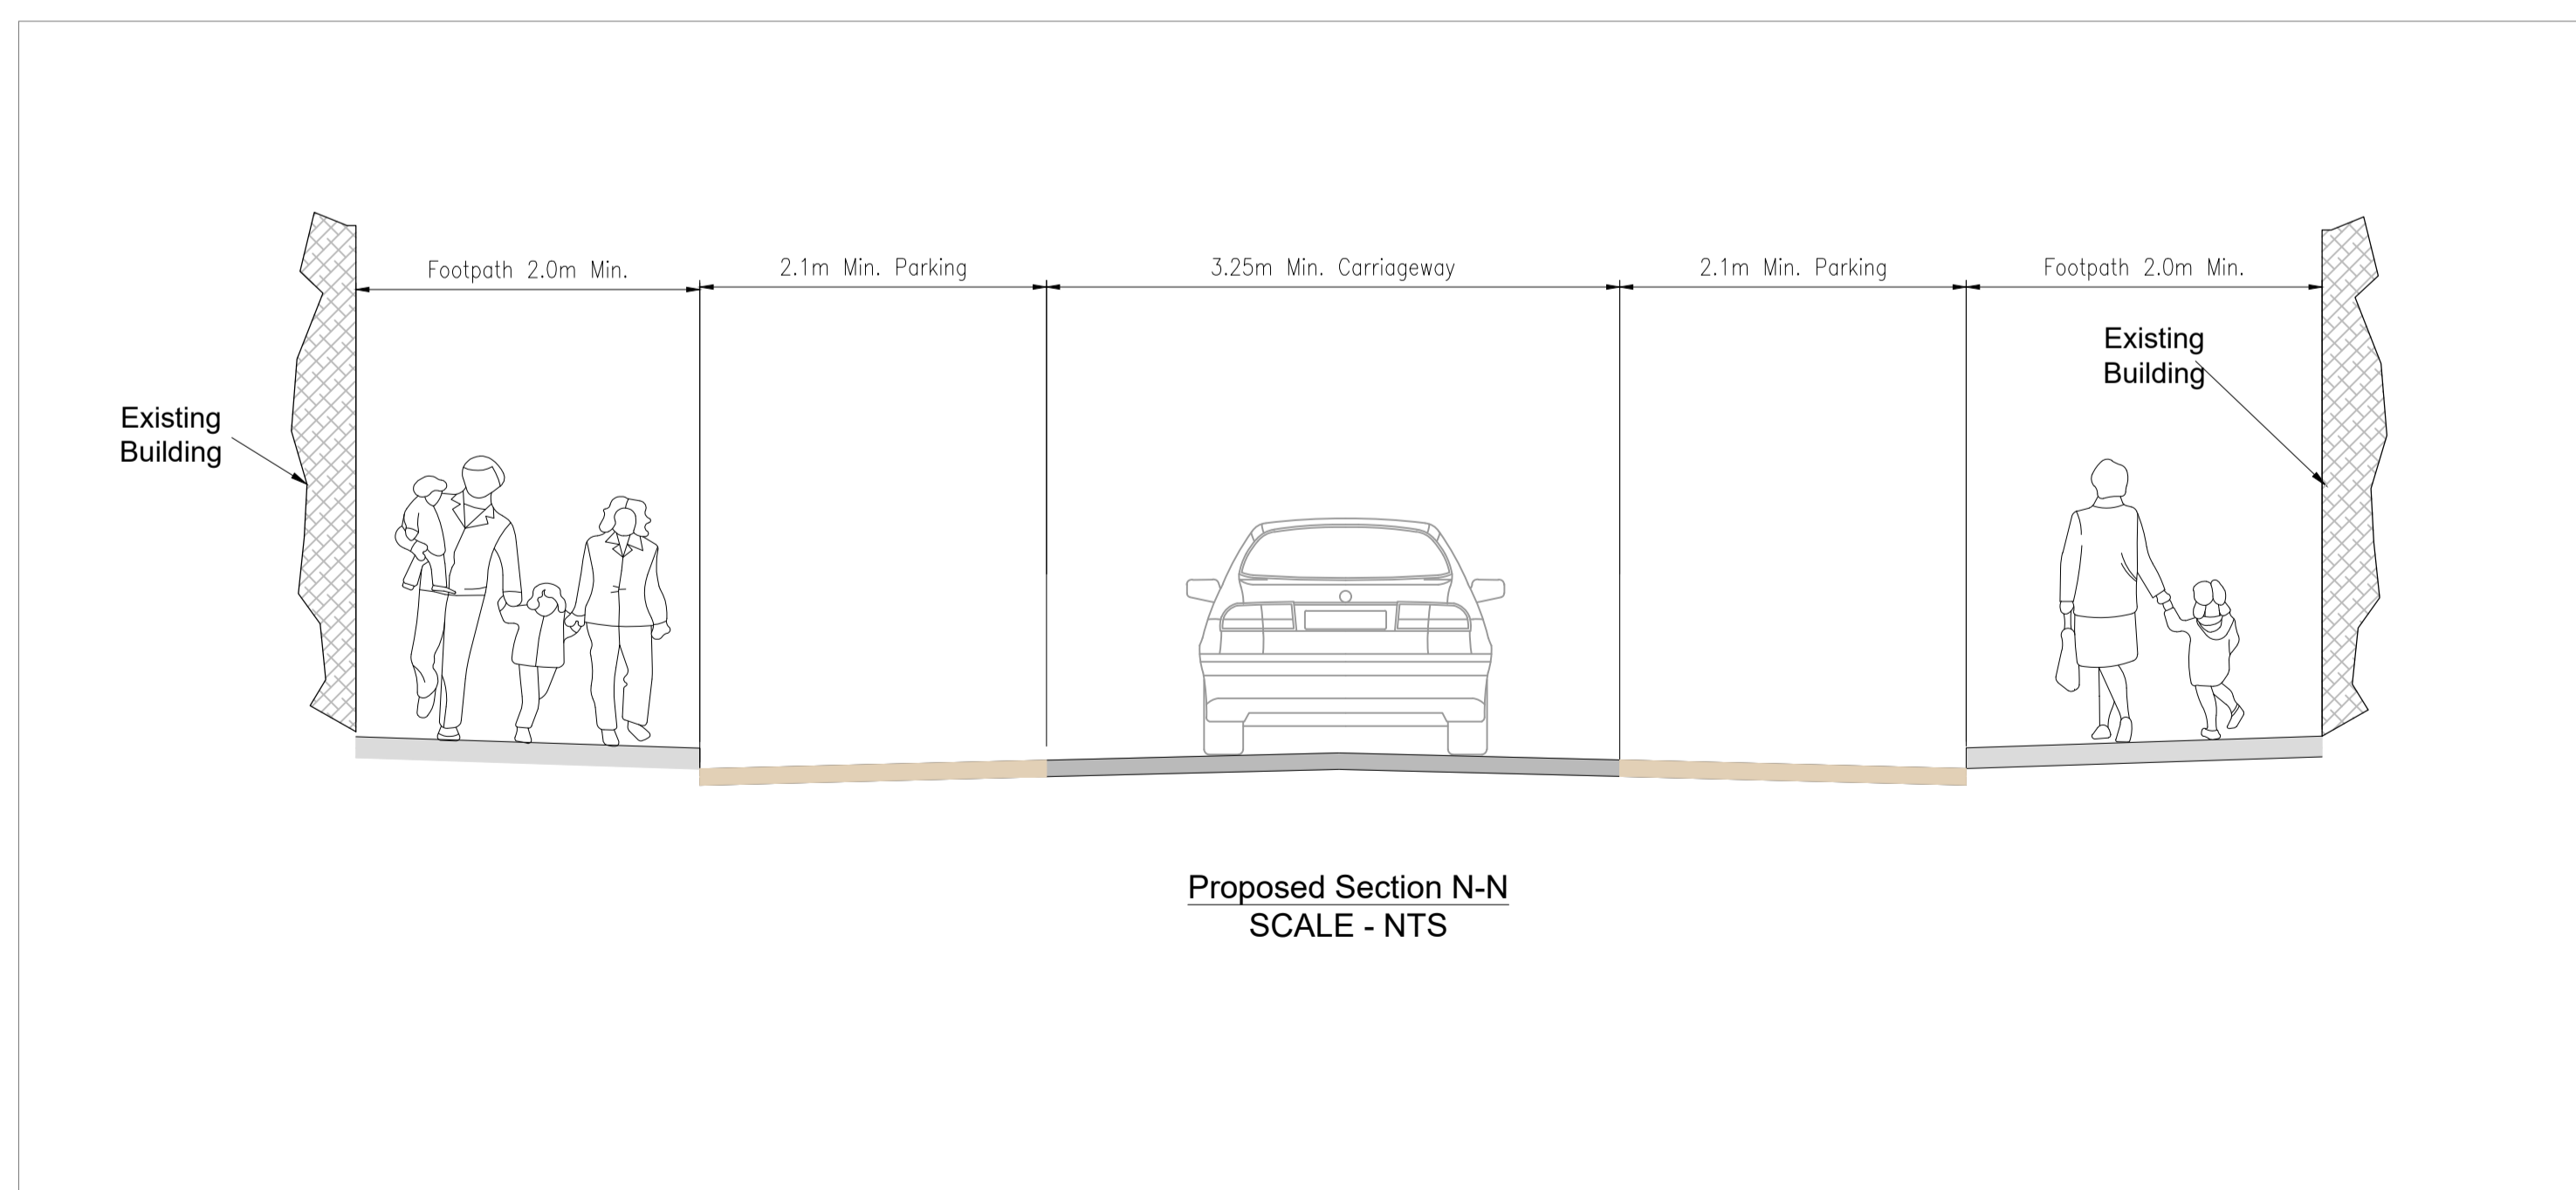

| Revision   | Description | Initials | Date |
|--|-------------|----------|------|
| <p><b>Clifton Scannell Emerson Associates</b></p> <p>Clifton Scannell Emerson Associates Limited<br/>Consulting Engineers,<br/>Seafort Lodge,<br/>Castledawson Avenue,<br/>Blackrock, Co. Dublin,<br/>Ireland.<br/>T. +353 1 288 5006<br/>F. +353 1 283 3466<br/>E. info@csea.ie<br/>W. www.csea.ie</p>                            |             |          |      |
| <p><b>BSM Brady Shipman Martin</b></p> <p>Est. 1968<br/>Built Environment.</p> <p>Brady Shipman Martin<br/>Urban Planner,<br/>Canal House,<br/>Canal Road,<br/>Dublin 6,<br/>Ireland.<br/>T. +353 1 288 5006<br/>F. +353 1 283 3466<br/>E. m.m@bradyshipmanmartin.com<br/>W. www.bradyshipmanmartin.ie</p>                         |             |          |      |
| <p>Client: Comhairle Chontae na Mí<br/>Meath County Council</p> <p>Project: Navan Town Centre Public Realm<br/>&amp; Movement Plan</p> <p>Dwg. Title: Canon Row</p> <p>Drawn By: KF Date: April 2017</p> <p>Checked by: MC Scale: 1:500 @ A1</p> <p>Dwg. Progress: Part VIII Planning Drawings</p> <p>Dwg. No.: 15_085_00_2311</p> |             |          |      |