

Ordnance Survey Ireland Licence No. AR 000 3608.
 © Tíros Resources Limited, unless otherwise stated. The information
 contained in this drawing may not be modified or re-used without prior
 written permission. Do not scale - use only figured measurements.
 © Ordnance Survey Ireland/Government of Ireland.



Planning, Sustainable Development
 and Landscape Consultants

Armitage House
 10 Hatch Street Lower
 Dublin 2, Ireland

Tel: +353 1 6114277
 Fax: +353 1 6114288
 Email: info@tiros.ie

Registered in Ireland
 No. 354679

Project: Dunboyne IFPLUT
 Title: Existing Residential Distribution

Scale: N/A
 Date: September 2008

Status: Planning
 Job no: 07-1505-B-PXXX



© Tiros Resources Limited, unless otherwise stated. The information contained in this drawing may not be modified or re-used without prior written permission. Do not scale - use only figured measurements. Ordnance Survey Ireland Licence No. AR 000 3608. © Ordnance Survey Ireland/Government of Ireland.



Planning, Sustainable Development
and Landscape Consultants

Armitage House
10 Hatch Street Lower
Dublin 2, Ireland

Tel: +353 1 6114277
Fax: +353 1 6114288
Email: info@tiros.ie

Registered in Ireland
No. 354679

Project: Dunboyne IFPLUT

Title: Existing Residential Distribution, Dunboyne

Scale: N/A
Date: September 2008

Status: Planning
Job no: 07-1505-B-PXXX



© Tiros Resources Limited, unless otherwise stated. The information contained in this drawing may not be modified or re-used without prior written permission. Do not scale - use only figured measurements. Ordnance Survey Ireland Licence No. AR 000 3608. © Ordnance Survey Ireland/Government of Ireland.



Planning, Sustainable Development
and Landscape Consultants

Armitage House
10 Hatch Street Lower
Dublin 2, Ireland

Tel: +353 1 6114277
Fax: +353 1 6114288
Email: info@tiros.ie


Registered in Ireland
No. 354679

Project: Dunboyne IFPLUT

Title: Existing Residential Distribution, Clonée

Scale: N/A
Date: September 2008

Status: Planning
Job no: 07-1505-B-PXXX

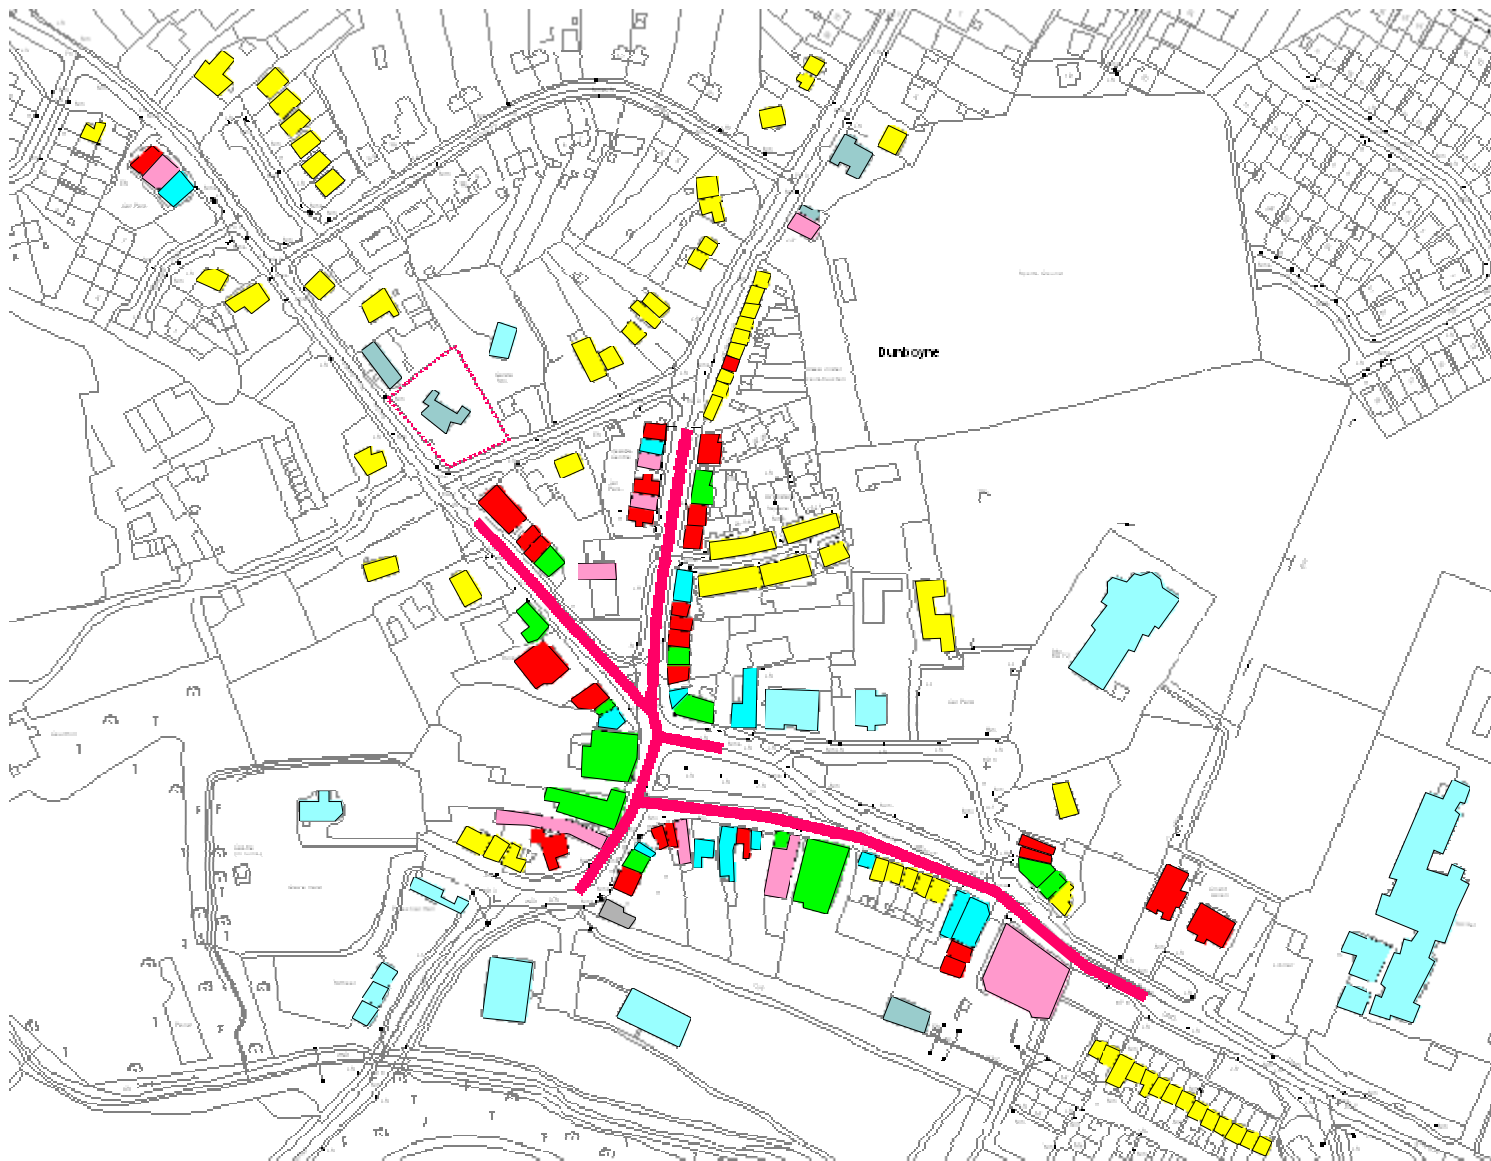

Legend

- Comparison
- Convenience
- Retail Service/Office
- Other
- Residential
- Vacant
- Community
- Retail Core
- Under Construction



©Tíros Resources Limited, unless otherwise stated. The information contained in this drawing may not be modified or re-used without prior written permission. Do not scale - use only figured measurements. Ordnance Survey Ireland Licence No. AR 000 3608. © Ordnance Survey Ireland/Government of Ireland.



Planning, Sustainable Development
and Landscape Consultants

Armitage House
10 Hatch Street Lower
Dublin 2, Ireland

Tel: +353 1 6114277
Fax: +353 1 6114288
Email: info@tiros.ie


Registered in Ireland
No. 354679

Project: Dunboyne IFPLUT

Title: Existing Retail Provision: Dunboyne

Scale: N/A
Date: September 2008

Status: Planning
Job no: 07-1505-B-PXXX

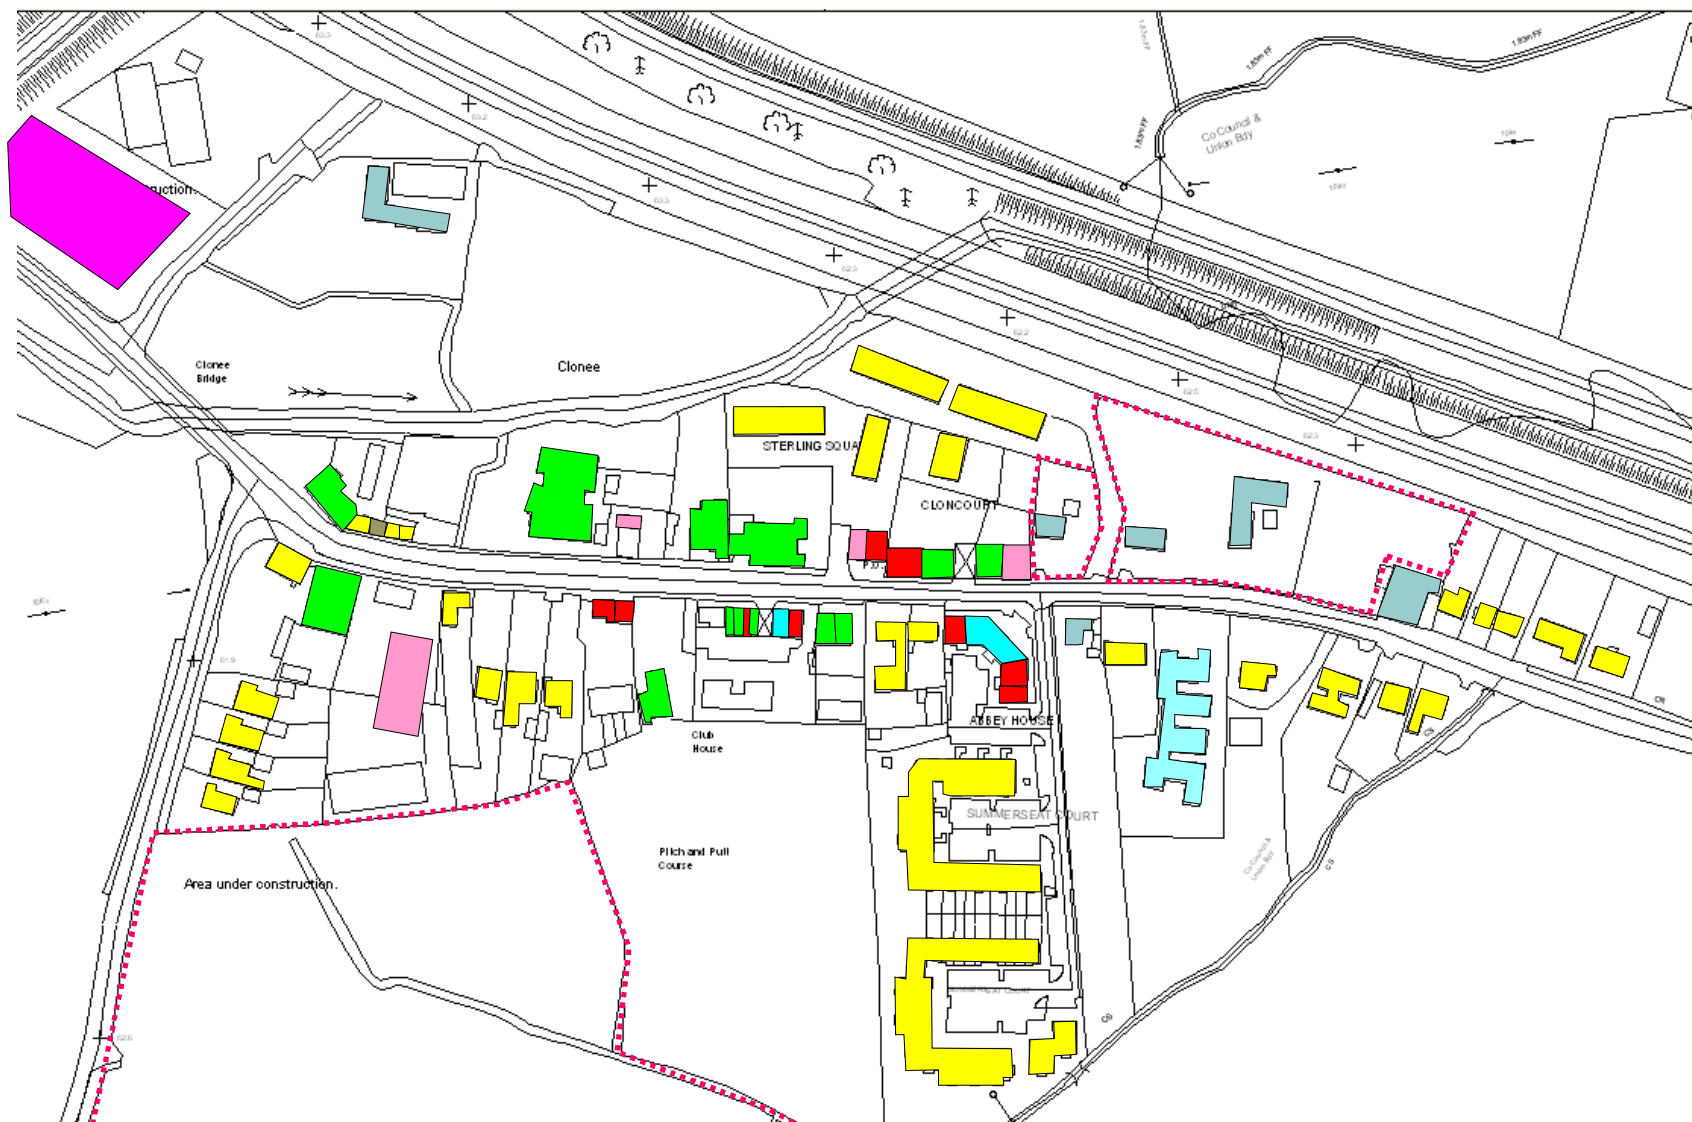

Legend

- Comparison
- Convenience
- Residential
- Other
- Retail Service /Office
- Community
- Vacant
- Mixed: Commercial & Residential
- Under Construction



© Tiros Resources Limited, unless otherwise stated. The information contained in this drawing may not be modified or re-used without prior written permission. Do not scale - use only figured measurements. Ordnance Survey Ireland Licence No. AR 000 3608. © Ordnance Survey Ireland/Government of Ireland.



Planning, Sustainable Development
and Landscape Consultants

Armitage House
10 Hatch Street Lower
Dublin 2, Ireland

Tel: +353 1 6114277
Fax: +353 1 6114288
Email: info@tiros.ie


Registered in Ireland
No. 354679

Project: Dunboyne IFPLUT

Title: Existing Retail Provision: Clonee

Scale: N/A
Date: September 2008

Status: Planning
Job no: 07-1505-B-PXXX

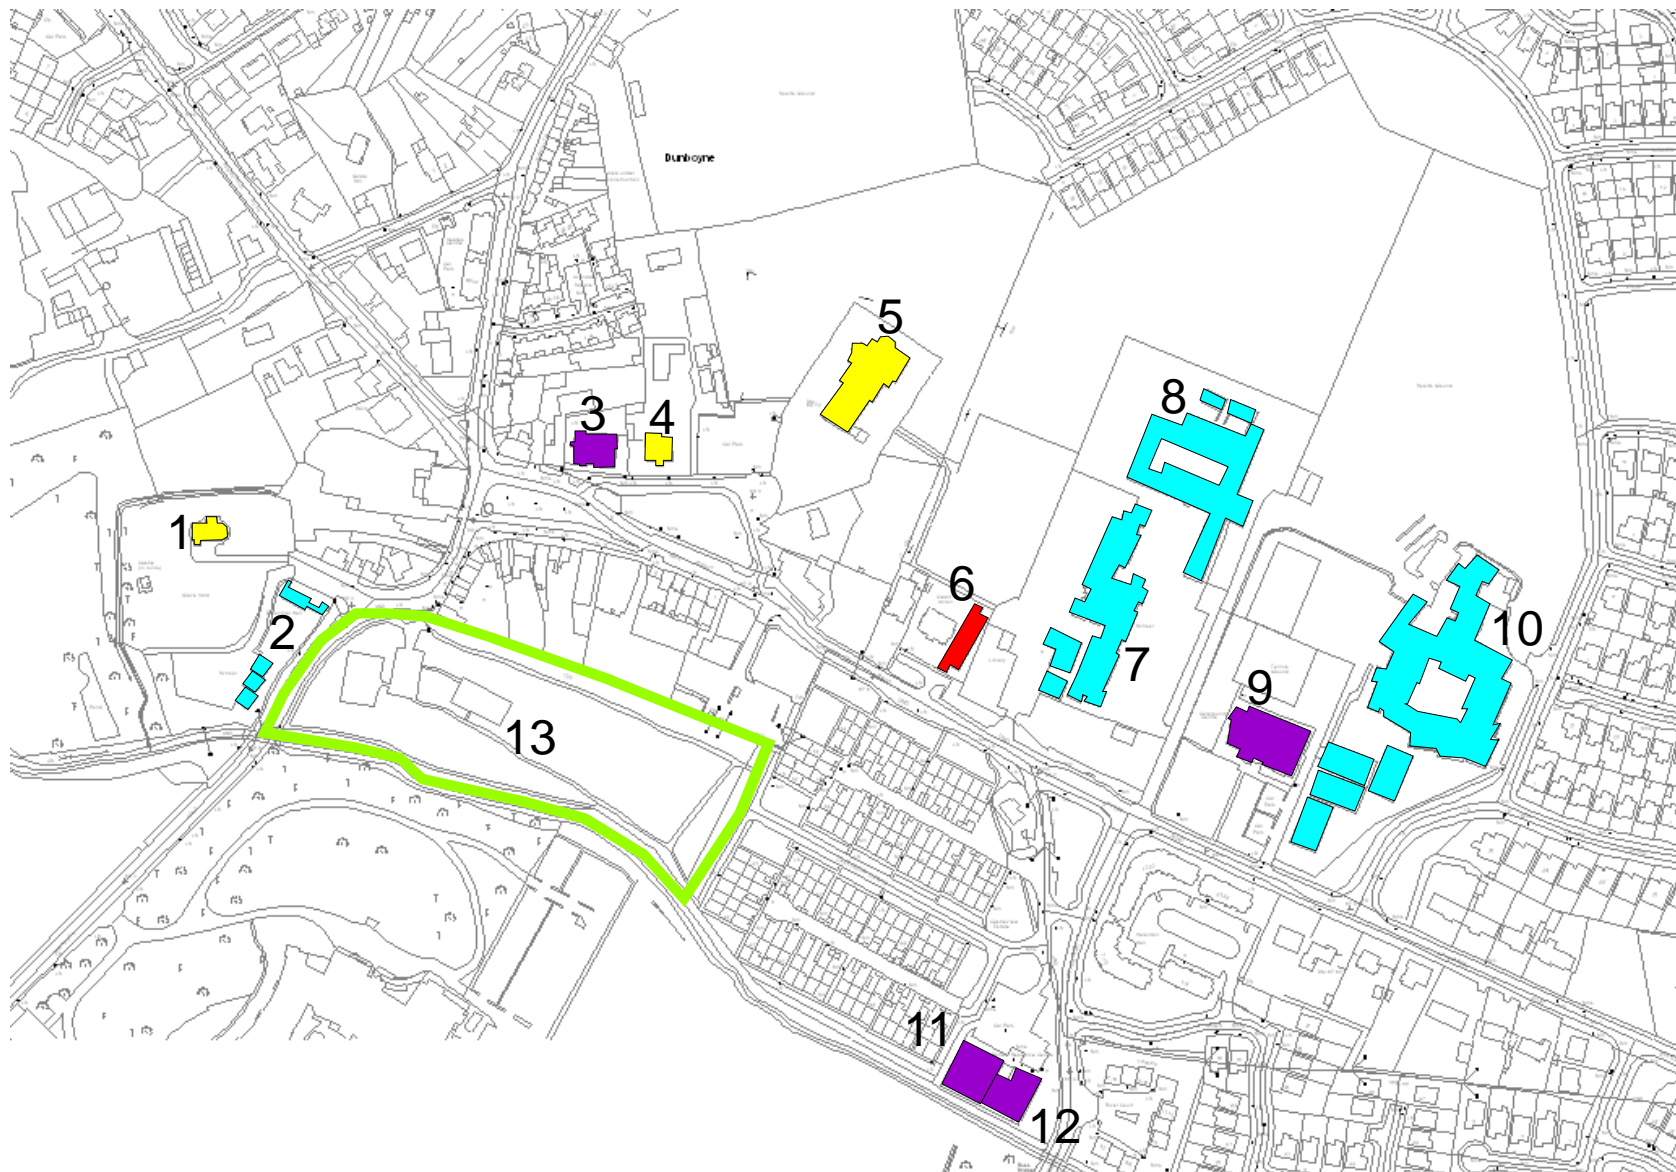

Legend

- Community
- Medical
- Sports & Recreational
- Religious
- Education

Sites

- 1 Protestant Church
- 2 St. Peter's School
- 3 Old School Hall
- 4 Parochial House
- 5 Parish Church
- 6 Medical Centre
- 7 Dunboyne SNS
- 8 Dunboyne JNS
- 9 Community Centre
- 10 St. Peter's College
- 11 Library
- 12 Resource Centre
- 13 Public Park



© Tíros Resources Limited, unless otherwise stated. The information contained in this drawing may not be modified or re-used without prior written permission. Do not scale - use only figured measurements. Ordnance Survey Ireland Licence No. AR 000 3608. © Ordnance Survey Ireland/Government of Ireland.



Planning, Sustainable Development
and Landscape Consultants

Armitage House
10 Hatch Street Lower
Dublin 2, Ireland

Tel: +353 1 6114277
Fax: +353 1 6114288
Email: info@tiros.ie



Registered in Ireland
No. 354679

Project: Dunboyne IFPLUT

Title: Dunboyne Community Facilities - MAP 1

Scale: N/A
Date: September 2008

Status: Planning
Job no: 07-1505 B-PX

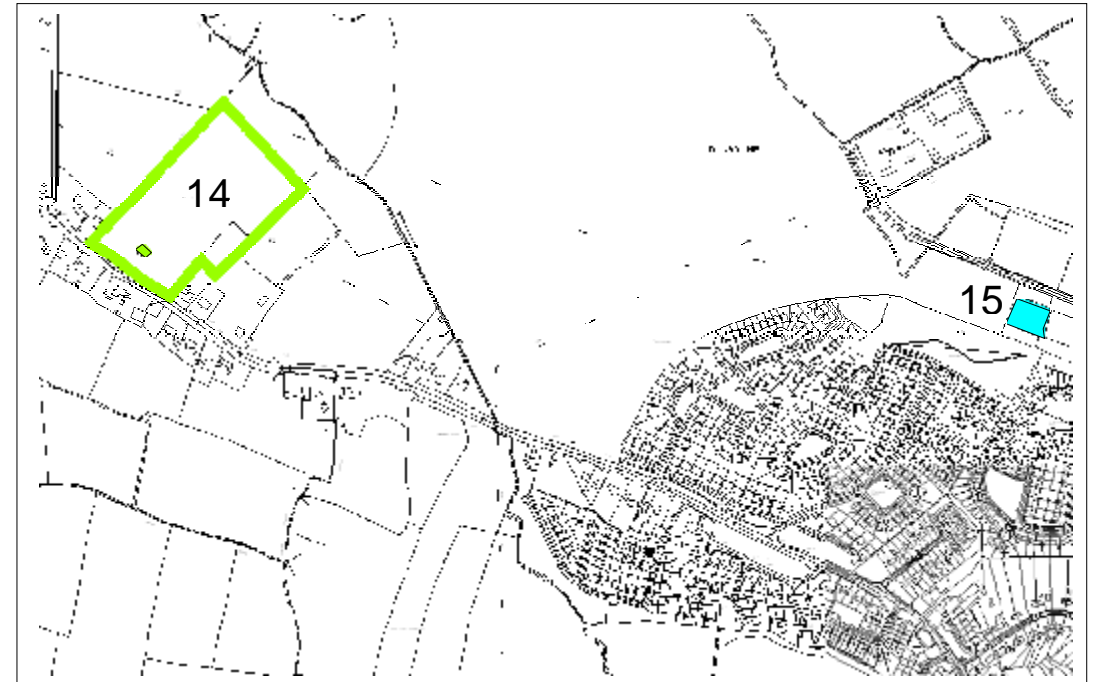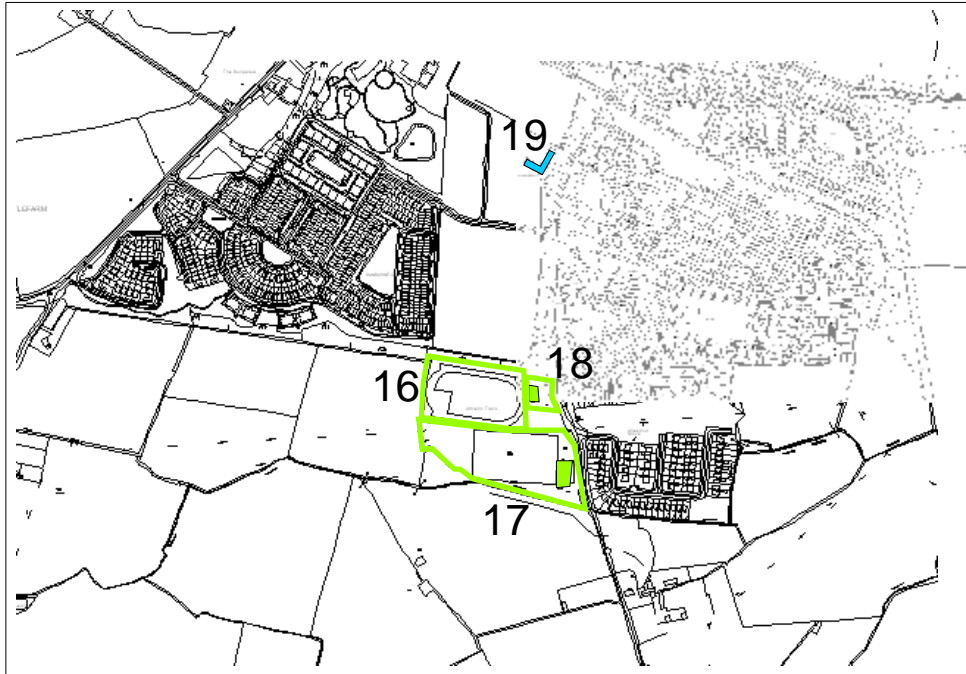

Sites

- 14 Dunboyne FC
- 15 Dunboyne College Further Education
- 16 Dunboyne AC
- 17 Dunboyne GAA
- 18 1st Meath (Dunboyne) Scout Group
- 19 Gaelscoil Dunboyne

Legend

- Sports & Recreational
- Education



© Tíros Resources Limited, unless otherwise stated. The information contained in this drawing may not be modified or re-used without prior written permission. Do not scale - use only figured measurements. Ordnance Survey Ireland Licence No. AR 000 3608. © Ordnance Survey Ireland/Government of Ireland.



Planning, Sustainable Development
and Landscape Consultants

Armitage House
10 Hatch Street Lower
Dublin 2, Ireland

Tel: +353 1 6114277
Fax: +353 1 6114288
Email: info@tiros.ie


Registered in Ireland
No. 354679

Project: Dunboyne IFPLUT

Title: Dunboyne Community Facilities - MAP 2

Scale: N/A
Date: September 2008

Status: Planning
Job no: 07-1505 B-PXXX

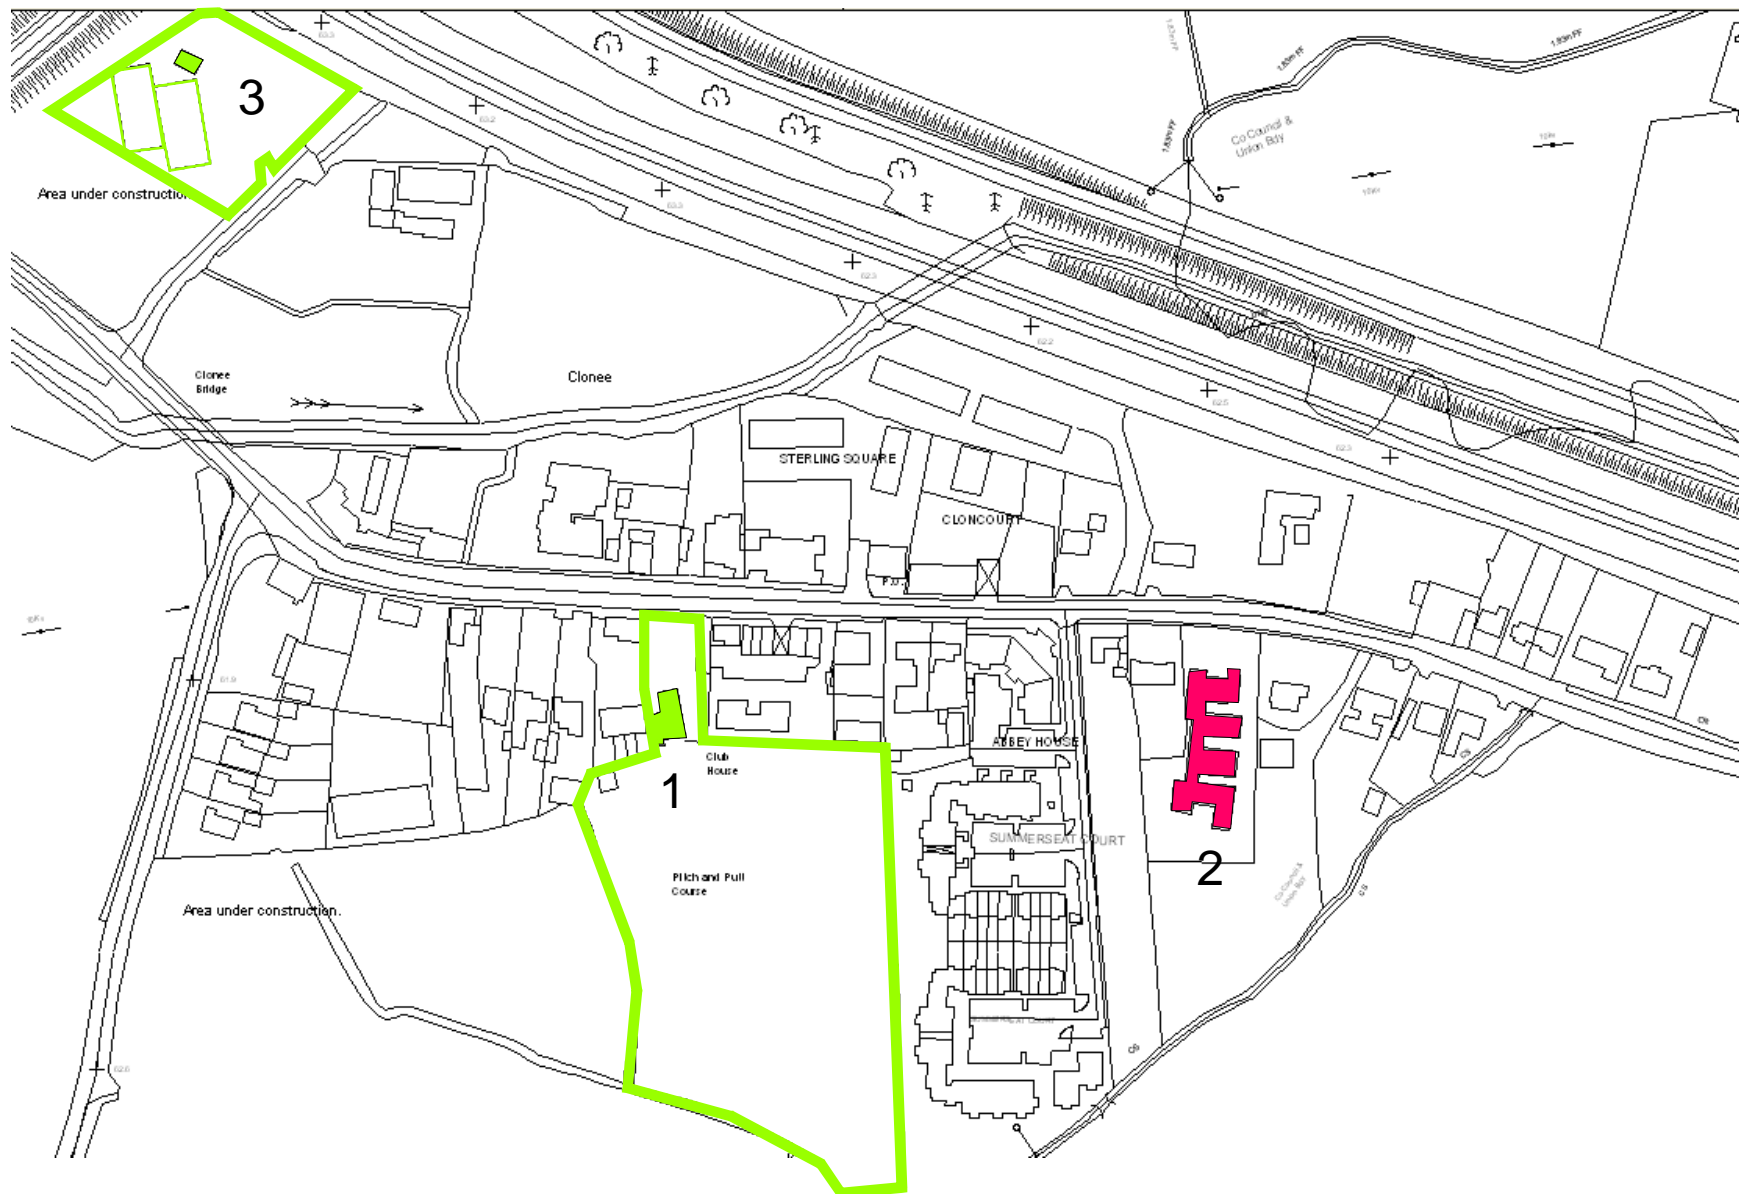

Legend

- Medical
- Sports & Recreational

Sites

- 1 Clonée GC/P&P
- 2 Silver Grove Nursing Home
- 3 Tennis Club



© Tíros Resources Limited, unless otherwise stated. The information contained in this drawing may not be modified or re-used without prior written permission. Do not scale - use only figured measurements. Ordnance Survey Ireland Licence No. AR 000 3608. © Ordnance Survey Ireland/Government of Ireland



Planning, Sustainable Development
and Landscape Consultants

Armitage House
10 Hatch Street Lower
Dublin 2, Ireland

Tel: +353 1 6114277
Fax: +353 1 6114288
Email: info@tiros.ie

Registered in Ireland
No. 354679

Project: Dunboyne IFPLUT

Title: Clonée Community Facilities - MAP 3

Scale: N/A
Date: September 2008

Status: Planning
Job no: 07-1505 B-P)



■ Existing Lands
Designated for
Community Use



© Tiros Resources Limited, unless otherwise stated. The information contained in this drawing may not be modified or re-used without prior written permission. Do not scale - use only figured measurements. Ordnance Survey Ireland Licence No. AR 000 3608. © Ordnance Survey Ireland/Government of Ireland.



Planning, Sustainable Development
and Landscape Consultants

Armitage House
10 Hatch Street Lower
Dublin 2, Ireland

Tel: +353 1 6114277
Fax: +353 1 6114288
Email: info@tiros.ie


Registered in Ireland
No. 354679

Project: Dunboyne IFPLUT

Title: Existing Sites Zoned for Community Use

Scale: N/A
Date: September 2008

Status: Planning
Job no: 07-1505-B-PXXX

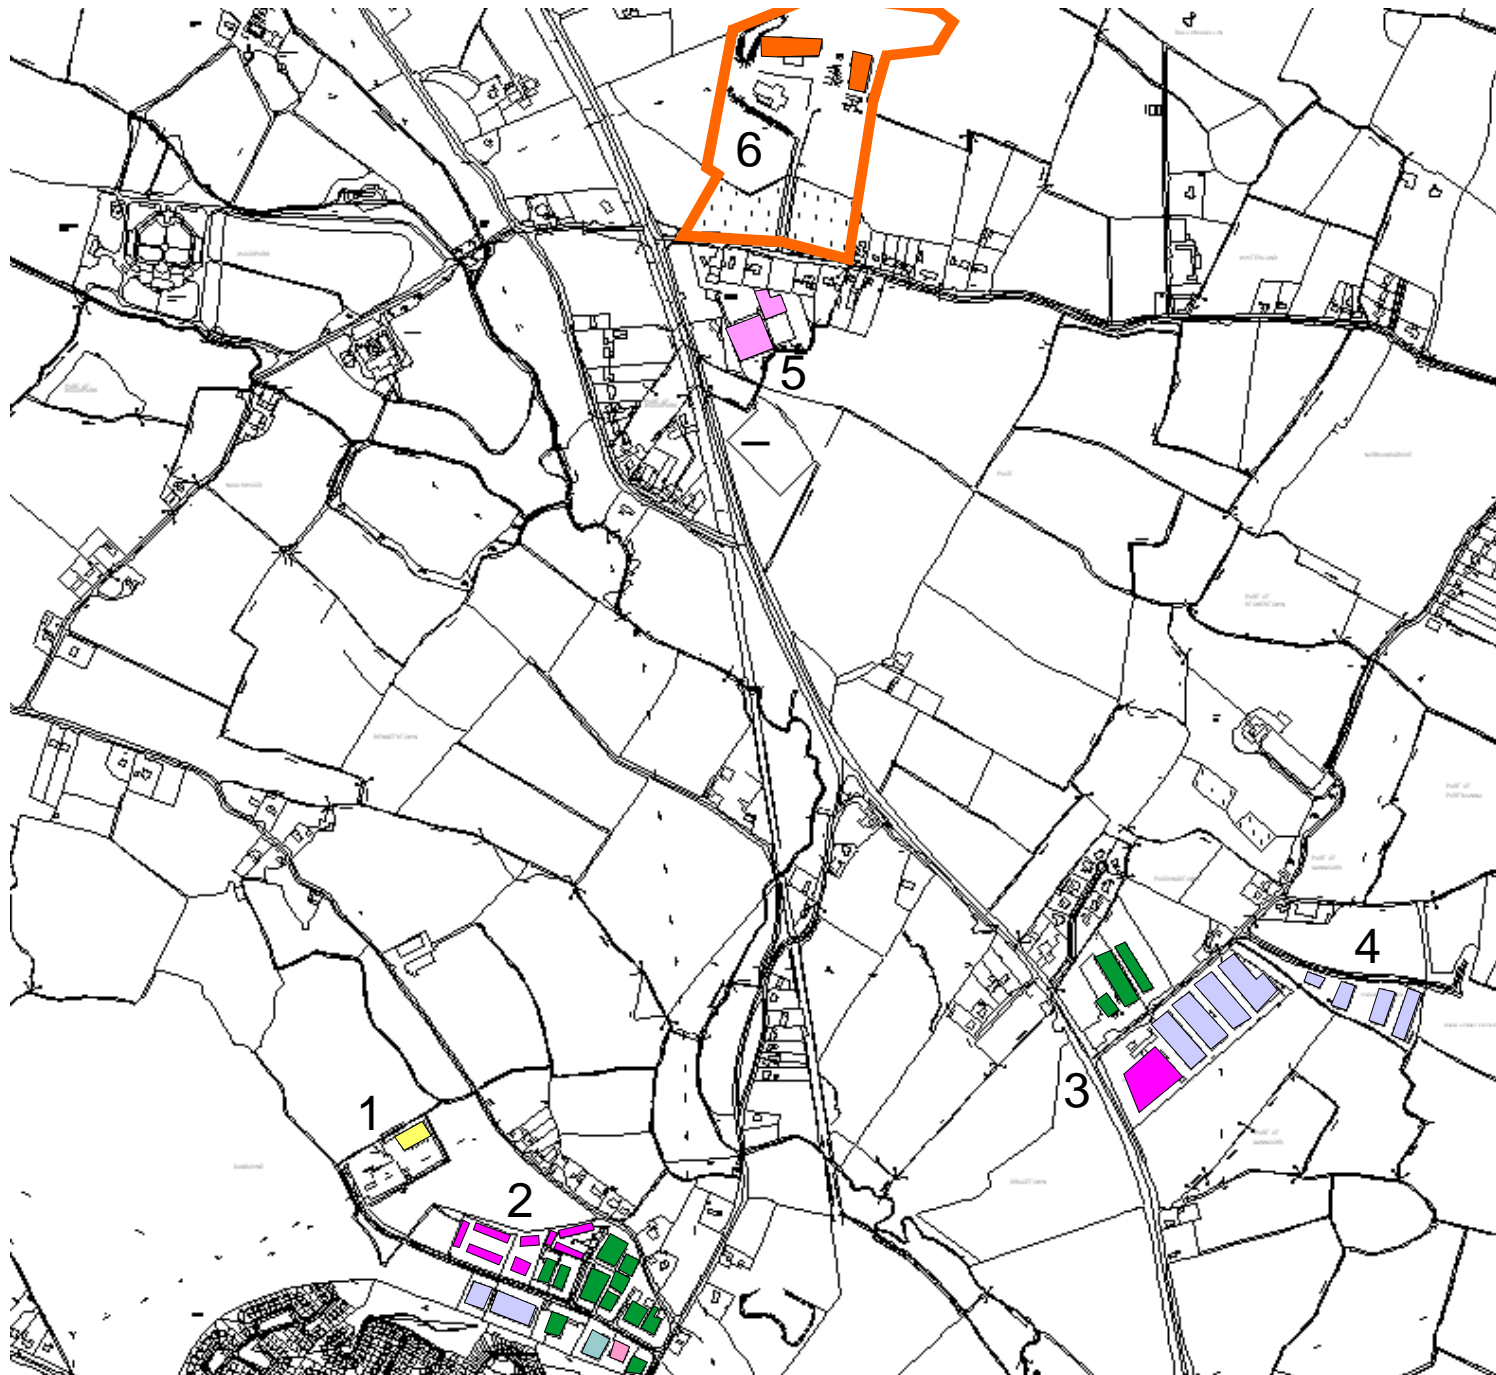

Legend

- Office & Industrial Office
- Warehousing, Distribution & Storage
- Manufacturing
- Quarry
- Recycling
- Sales
- Vacant

Sites

- 1 Thortons Recycling
- 2 Dunboyne Industrial Estate
- 3 Bracetown Industrial Estate
- 4 The Hub Industrial Estate
- 5 Garden Works
- 6 Kilsaran



Planning, Sustainable Development
and Landscape Consultants



© Tíros Resources Limited, unless otherwise stated. The information contained in this drawing may not be modified or re-used without prior written permission. Do not scale - use only figured measurements. Ordnance Survey Ireland Licence No. AR 000 3608. © Ordnance Survey Ireland/Government of Ireland.

Armitage House
10 Hatch Street Lower
Dublin 2, Ireland

Tel: +353 1 6114277
Fax: +353 1 6114288
Email: info@tiros.ie

Registered in Ireland
No. 354679

Project: Dunboyne IFPLUT

Title: Main Employers, North Dunboyne

Scale: N/A
Date: September 2008

Status: Planning
Job no: 07-1505 B-PXXX



Legend

- Bioscience Laboratory Sites
- 1 Alltech Ireland Ltd., Sarney.



© Tiros Resources Limited, unless otherwise stated. The information contained in this drawing may not be modified or re-used without prior written permission. Do not scale - use only figured measurements.
Ordnance Survey Ireland Licence No. AR 000 3608.
© Ordnance Survey Ireland/Government of Ireland.



Planning, Sustainable Development
and Landscape Consultants

Armitage House
10 Hatch Street Lower
Dublin 2, Ireland

Tel: +353 1 6114277
Fax: +353 1 6114288
Email: info@tiros.ie

Registered in Ireland
No. 354679

Project: Dunboyne IFPLUT

Title: Main Employers, Dunboyne, MAP 2

Scale: N/A
Date: September 2008

Status: Planning
Job no: 07-1505-B-PXXX