



LAND USE ZONING OBJECTIVES

- A1 To protect and enhance the amenity of developed residential communities.
- A2 To provide for new residential communities and community facilities and to protect existing residential areas.
- A5 To provide for low density residential development in accordance with action area based planning and individual dwelling design.
- B1 To protect and enhance the special physical and social character of existing town and village centres and to provide for new and improved town centre facilities and uses.
- C1 To provide for and facilitate mixed residential and business uses in existing mixed use central business areas.
- F1 To provide for and improve open spaces for active and passive recreational amenities.
- G1 To provide for necessary community, recreational and educational facilities.

SPECIFIC OBJECTIVES


- Access Points
- Trees to be preserved
- Protected Structures
- Pedestrian Walkways
- Provision of footpaths
- Major distributor / New Roads
- Development Area Boundary
- Amenity Area
- Sewerage treatment works
- Green belt around Sewerage treatment works

**MO1** Objective: To provide a link road from Woodlane to the Ballivor Road in tandem with the development of the land located between Woodlane and the Ballivor Road

Note: Details shown on this map is for information purposes only. Further details on any item should be clarified with Meath County Council. This map has been produced by Meath County Council with available Local Authority and Ordnance Survey base data.  
© Ordnance Survey Ireland & Government of Ireland. Meath CCMA 9802  
NOTE - UNAUTHORISED REPRODUCTION OF THIS MAP INFRINGES STATE COPYRIGHT.

Contact: Planning Department  
Meath County Council  
Abbey Mall,  
Abbey Road,  
Navan, Co. Meath  
Tel: (046) 9097000  
Fax: (046) 9097001  
e-mail: planning@meathcoco.ie

Scale - 1:4,000  
Mapinfo File: C:\MAPDATA\Archive\CKKR\Kildalkey Draft LAP Maps\Kildalkey LAP Draft Map.wor  
When Printing to: A3 Landscape  
Produced By: K.McM [09/09]

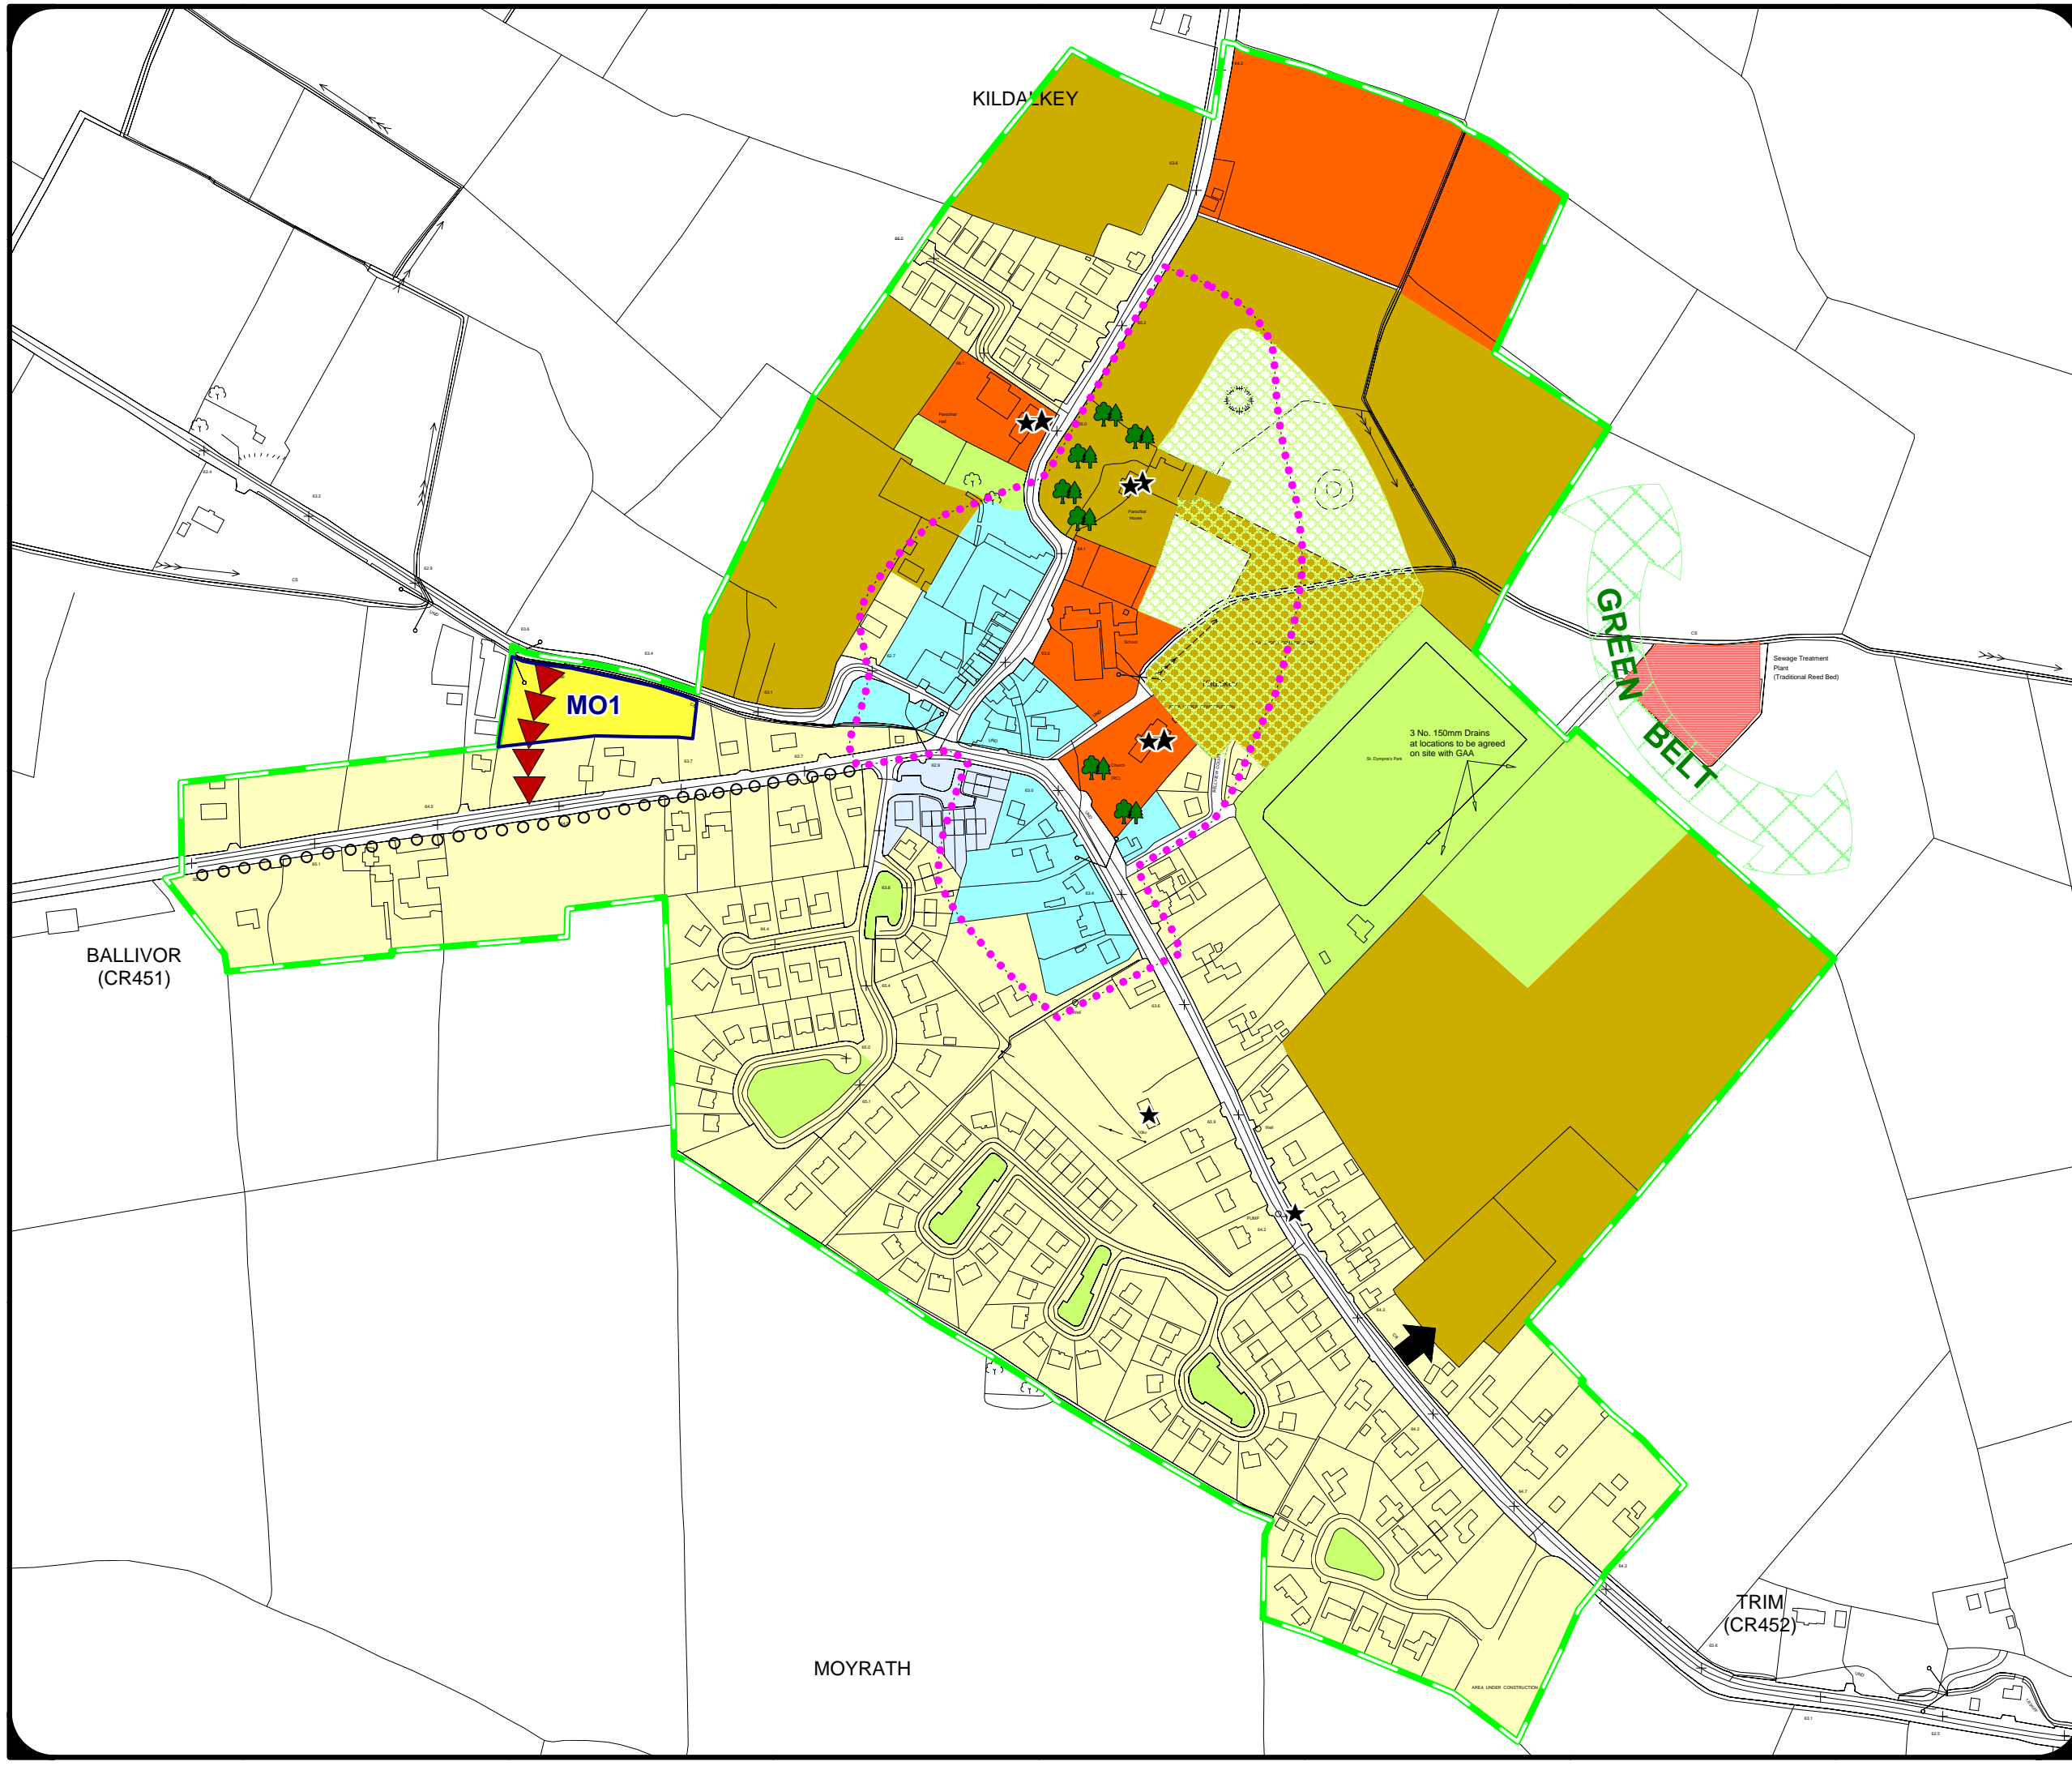

BALLIVOR  
(CR451)

MOYRATH

TRIM  
(CR452)

KILDALKEY

GREEN BELT

MO1

3 No. 150mm Drains  
at locations to be agreed  
on site with GAA

Sewerage Treatment  
Plant  
(Traditional Pond Bed)

AREA UNDER CONSTRUCTION