


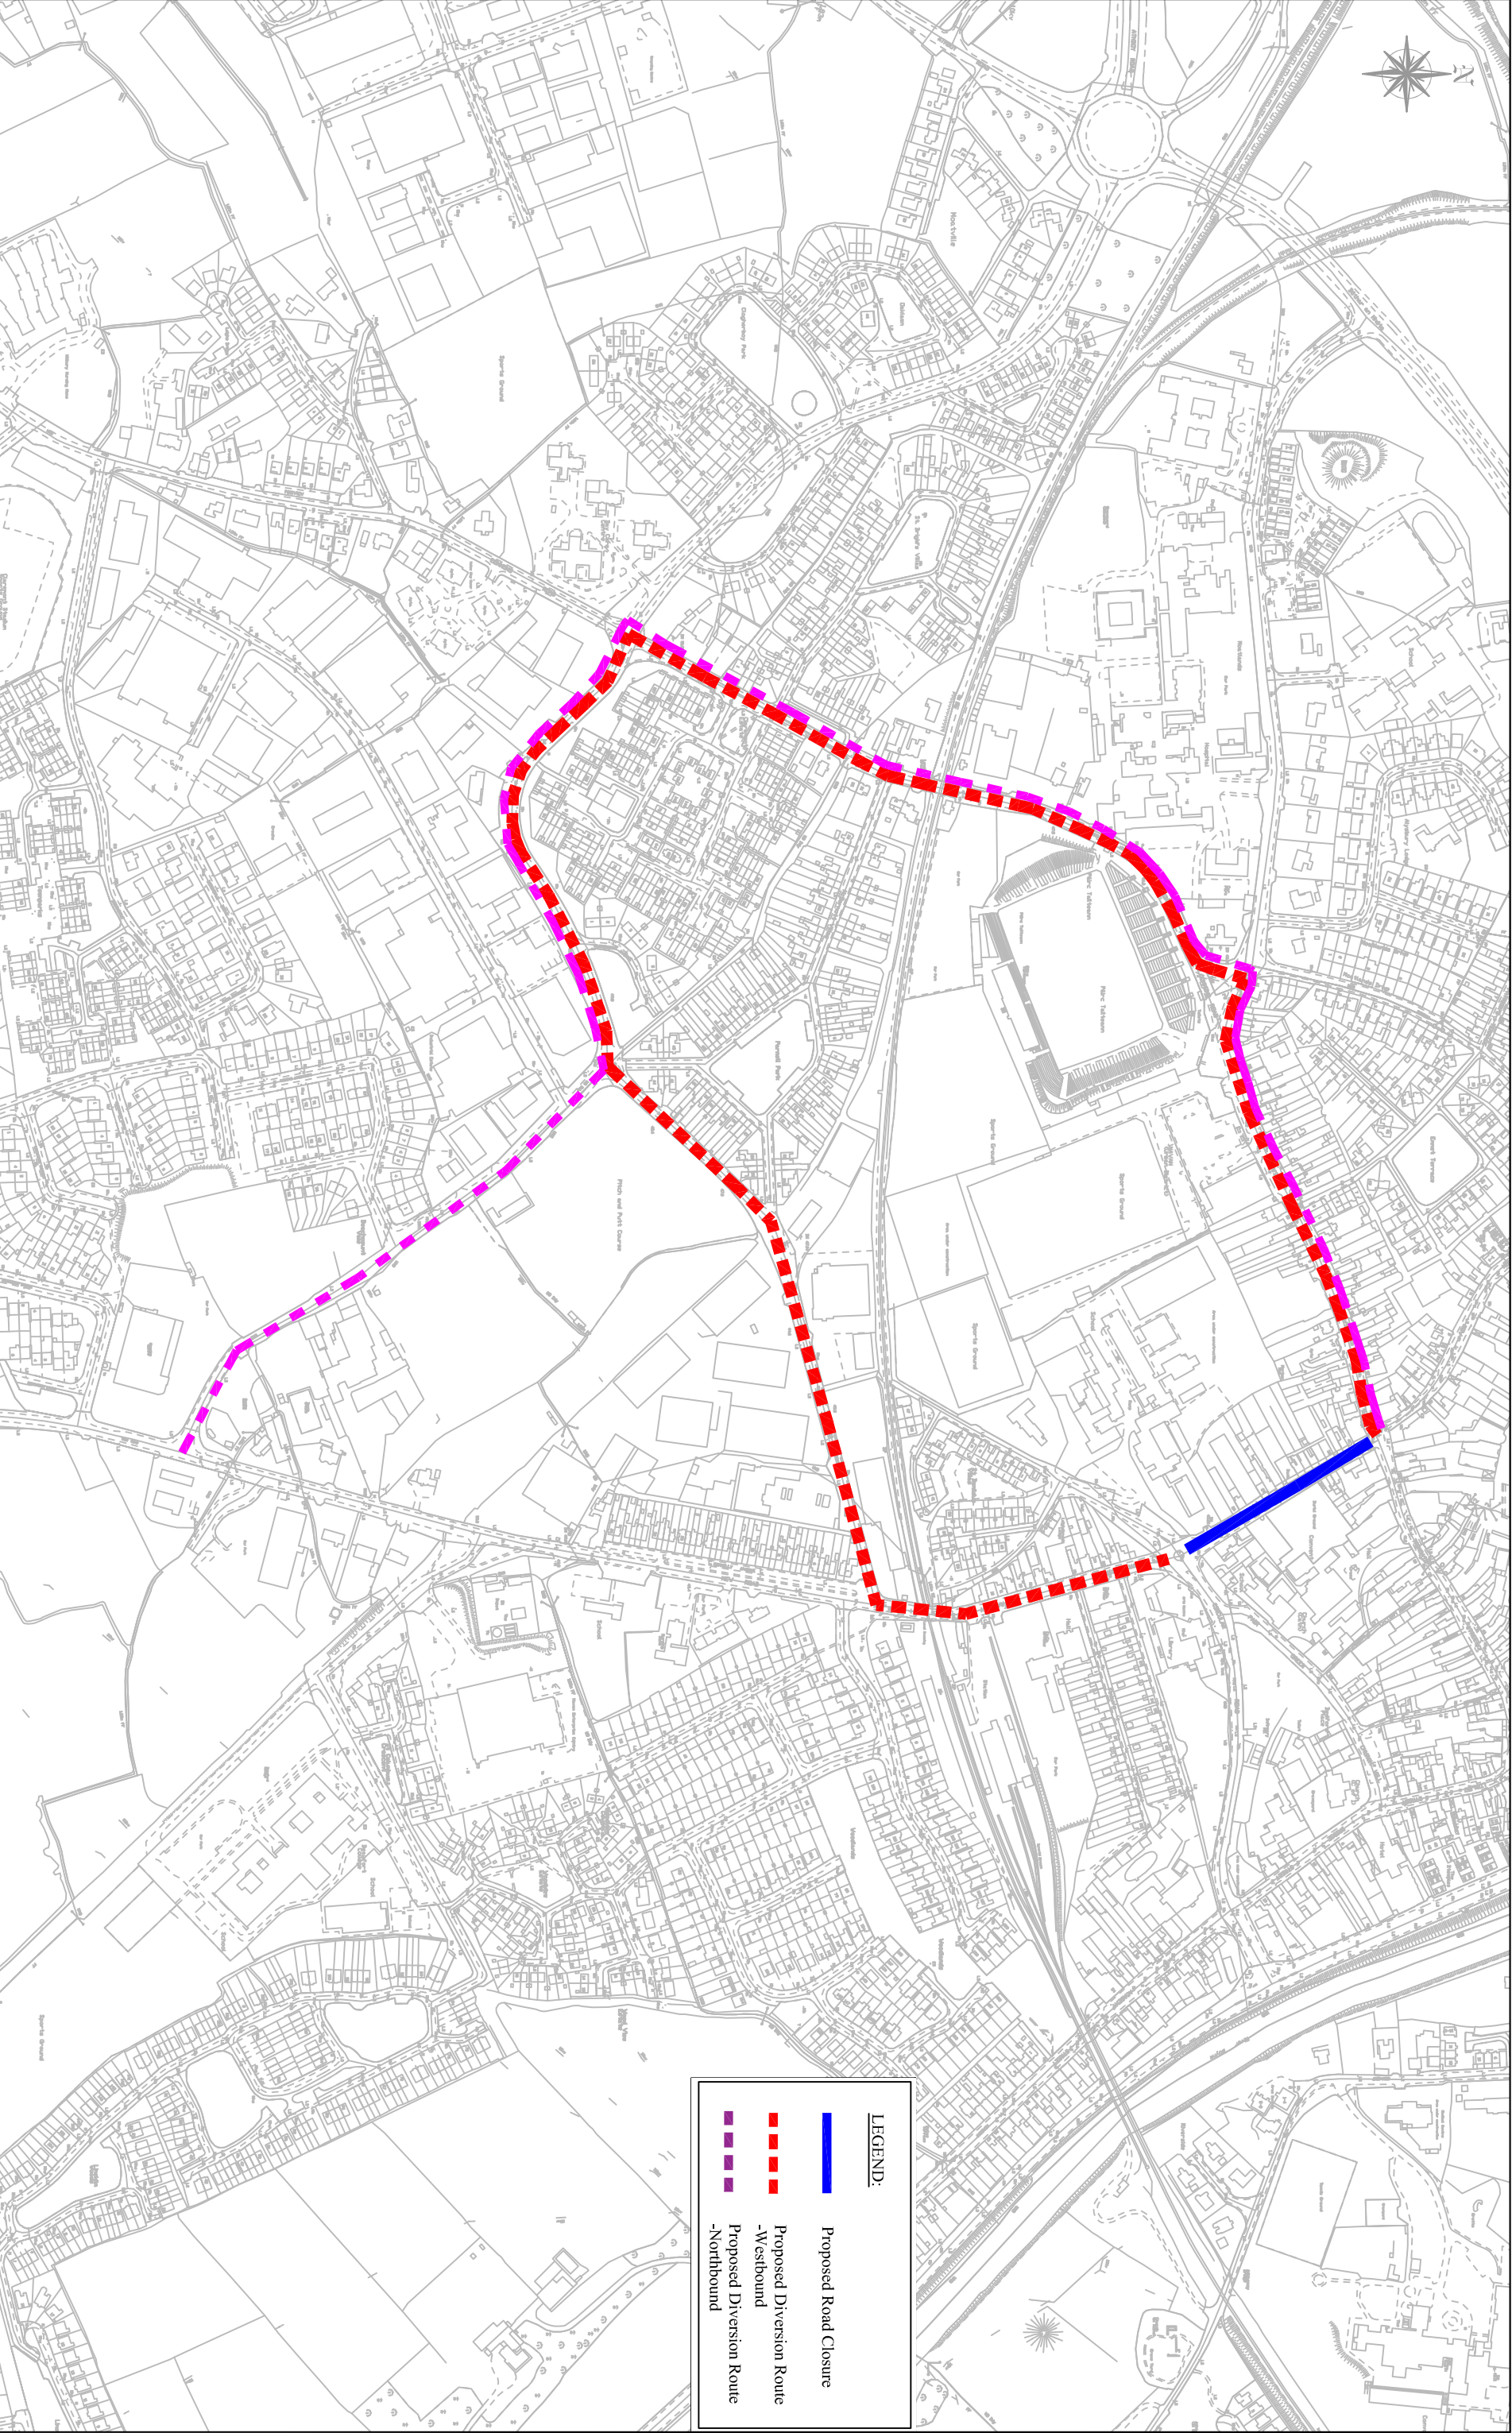

LEGEND:

Proposed Road Closure

Proposed Diversion Route -Westbound

Proposed Diversion Route -Northbound



comhairle chontae na mí

meath county council

Meath County Council

Buinda House

Navan

County Meath

Tel. 046 9097000

Fax. 046 9097001

Web. www.meathcoco.ie

Email: customerservice@meathcoco.ie



REVISION :	DESCRIPTION :	DATE :

PROJECT :

Railway Street

Proposed Traffic Diversion Map

SCALE :	DATE :
NTS	MAY 2019

DRAWN BY :	CHECKED BY :
SB	CR

OS REF :	SHEET SIZE :	DRAWING NO. :
VARIOUS	A3	RTMP001

FILE REF:

K:\TMA\00 Sustainable Town\04 Scheme\004 Bus Facilities-Meath\00 Traffic Diversion\Railway Street Proposed Traffic Diversion\Railway street Diversion Route Map.dwg