

NOTES:
GENERAL NOTES:
1. ALL CO-ORDINATES ARE TO IRISH NATIONAL GRID (BASED ON OS MAPPING)
2. ALL LEVELS ARE TO ORDINANCE DATUM MALIN HEAD (BASED ON LIDAR SURVEY INFORMATION)
3. ALL DIMENSIONS IN METRES UNLESS SPECIFIED OTHERWISE

LEGEND:


	TYPE A CONSTRUCTION SECTION BITUMINOUS CONSTRUCTION (ALONGSIDE ROAD)
	TYPE B CONSTRUCTION SECTION BITUMINOUS CONSTRUCTION (AWAY FROM ROAD)
	TYPE C CONSTRUCTION SECTION TIMBERS MATT CONSTRUCTION (DUNES AREA)
	TYPE D CONSTRUCTION SECTION BOARDWALK CONSTRUCTION
	TYPE E CONSTRUCTION SECTION LOCAL BRIDGE
	PROPOSED FOOTPATH
	EXISTING RIVER / WATER COURSE
	EXISTING ROAD
	EXISTING FOOTPATH
	RAISED TABLE
	POSSIBLE LAND ACQUISITION
	EXISTING ROAD LEVEL
	PROPOSED GREENWAY LEVEL

ELEVATED GREENWAY ON BOARDWALK
CONSTRUCTED ALONGSIDE ROAD
TYPE D CONSTRUCTION


TRAFFIC CALMING RAISED TABLE WITH CROSSING
AT JUNCTION TO ALLOW ACCESS AND EGRESS
FROM GREENWAY. BOLLARDS PROVIDED TO
PREVENT ACCESS BY LARGER VEHICLES

HIGH ROAD

TYPICAL CROSS SECTION TYPE D-1 (CH 3920-4050)

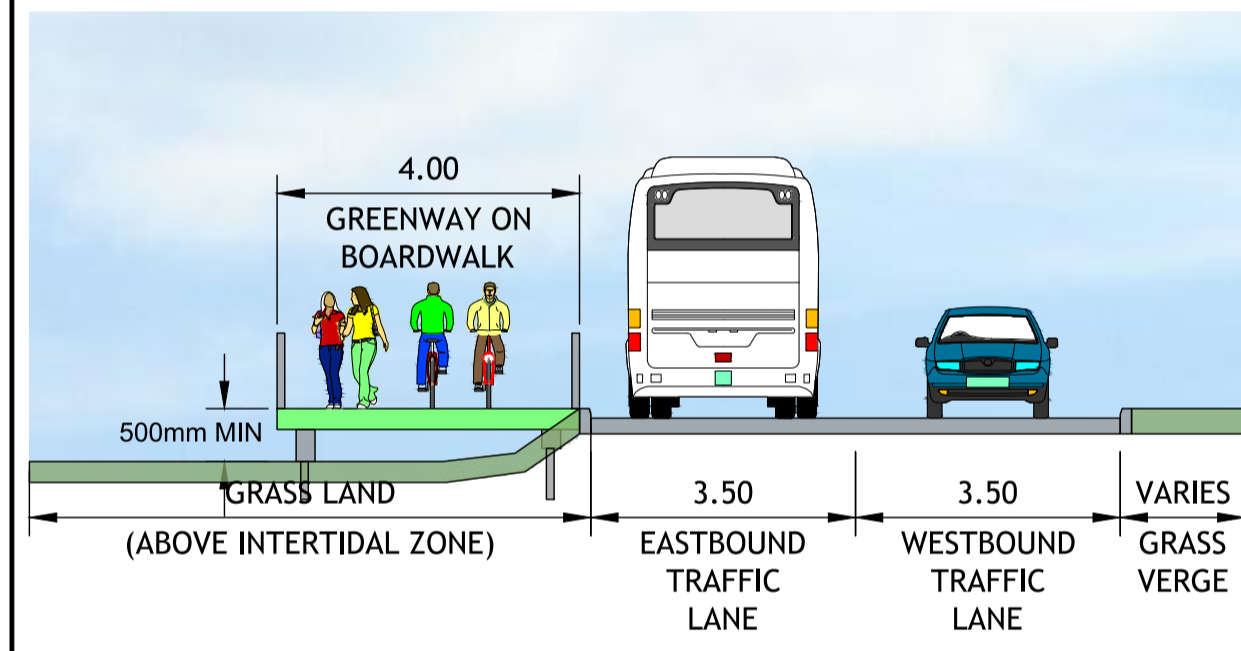

KEYPLAN

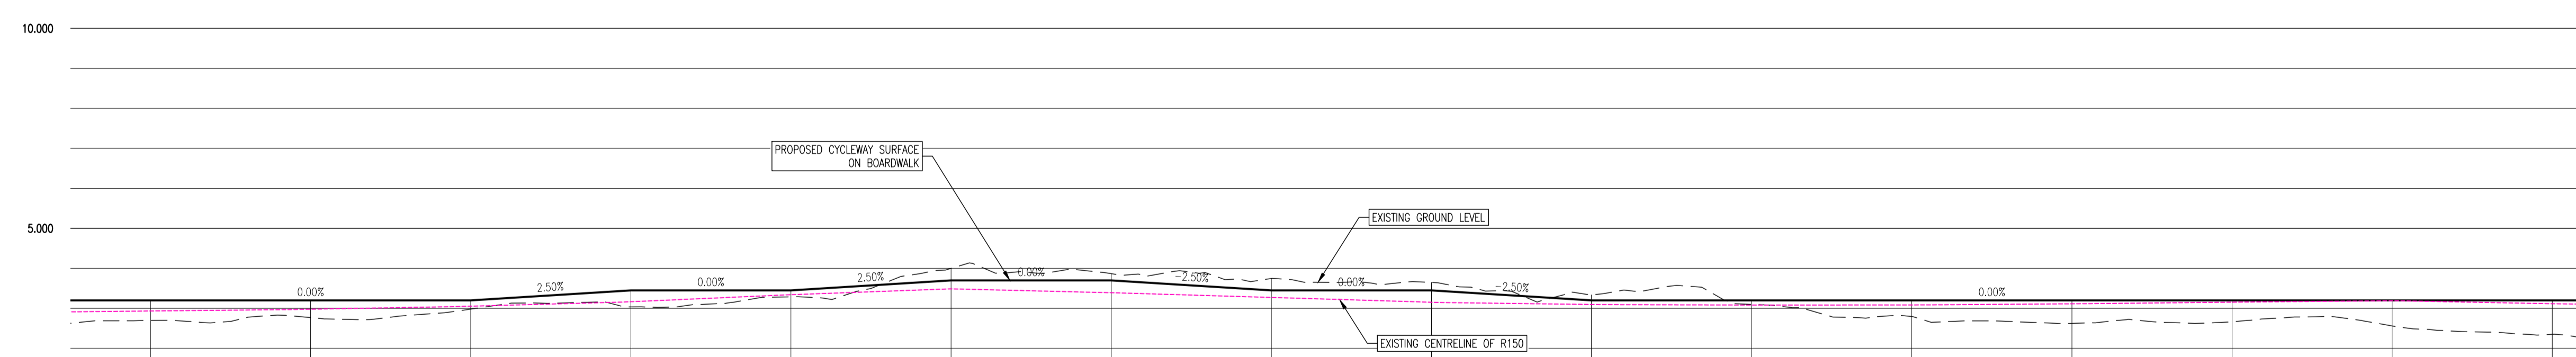

BOYNE GREENWAY LONGSECTION
SCALE: H 1:250, V 1:100.
DATUM: 0.000

CHAINAGE	3900.000	3910.000	3920.000	3930.000	3940.000	3950.000	3960.000	3970.000	3980.000	3990.000	4000.000	4010.000	4020.000	4030.000	4040.000	4050.000
EXISTING GROUND LEVELS	2.688	2.769	2.981	3.037	3.289	4.001	3.868	3.749	3.648	3.337	3.100	2.796	2.624	2.684	2.560	2.351
PROPOSED LEVELS	3.200	3.200	3.200	3.450	3.450	3.700	3.700	3.450	3.450	3.200	3.200	3.200	3.200	3.200	3.200	3.200
VERTICAL GEOMETRY	G = 0.000% Horizontal		G = -2.500% -140.0		G = 0.000% Horizontal		G = 2.500% -140.0		G = 0.000% Horizontal		G = -2.500% -140.0		G = 0.000% Horizontal			
HORIZONTAL GEOMETRY	R: 200.000 L: 2.877		R: 200.000 L: 13.487		R: 50.000 L: 4.300		R: 200.000 L: 17.674		R: 55.000 L: 14.751		R: 200.000 L: 7.945		R: 200.000 L: 10.925		R: 200.000 L: 19.702	

PT	30-06-19	NON-STATUTORY CONSULTATION	DJG	MPK
REV.	DATE	DESCRIPTION	BY	CHKD.
DESIGNED	MPK	PREPARED	DJG	
DATE	AUG 2019	CHECKED	RLJK	

NON-STATUTORY PUBLIC CONSULTATION

DBFL Consulting Engineers
Dublin Office: Ormrod House, Upper Ormrod Quay, Dublin 7, Ireland. PHONE: +353 1 400 4000 FAX: +353 1 400 4050
Waterford Office: Unit 2, The Chandlery, 1-2 O'Connell Street, Waterford, Ireland. PHONE: +353 51 308 500 FAX: +353 51 844 813
Email: info@dbfl.ie Site: www.dbfl.ie

PROJECT
BOYNE GREENWAY
DROGHEDA TO MORNINGTON

DRG. TITLE
PROPOSED ALIGNMENT SHEET 27

CLIENT
comhairle dhontae na mbeith
meath county council