


- NOTES:
- GENERAL NOTES:
1. ALL CO-ORDINATES ARE TO IRISH NATIONAL GRID (BASED ON OS MAPPING)
 2. ALL LEVELS ARE TO ORDNANCE DATUM MALIN HEAD (BASED ON LIDAR SURVEY INFORMATION)
 3. ALL DIMENSIONS IN METRES UNLESS SPECIFIED OTHERWISE


LEGEND:

	TYPE A CONSTRUCTION SECTION BITUMINOUS CONSTRUCTION (ALONGSIDE ROAD)
	TYPE B CONSTRUCTION SECTION BITUMINOUS CONSTRUCTION (AWAY FROM ROAD)
	TYPE C CONSTRUCTION SECTION TIMBERS MATT CONSTRUCTION (DUNES AREA)
	TYPE D CONSTRUCTION SECTION BOARDWALK CONSTRUCTION
	TYPE E CONSTRUCTION SECTION LOCAL BRIDGE
	PROPOSED FOOTPATH
	EXISTING RIVER / WATER COURSE
	EXISTING ROAD
	EXISTING FOOTPATH
	RAISED TABLE
	POSSIBLE LAND ACQUISITION
	EXISTING ROAD LEVEL
	PROPOSED GREENWAY LEVEL


ELEVATED GREENWAY ON BOARDWALK CONSTRUCTED AWAY FROM ROAD TYPE D CONSTRUCTION

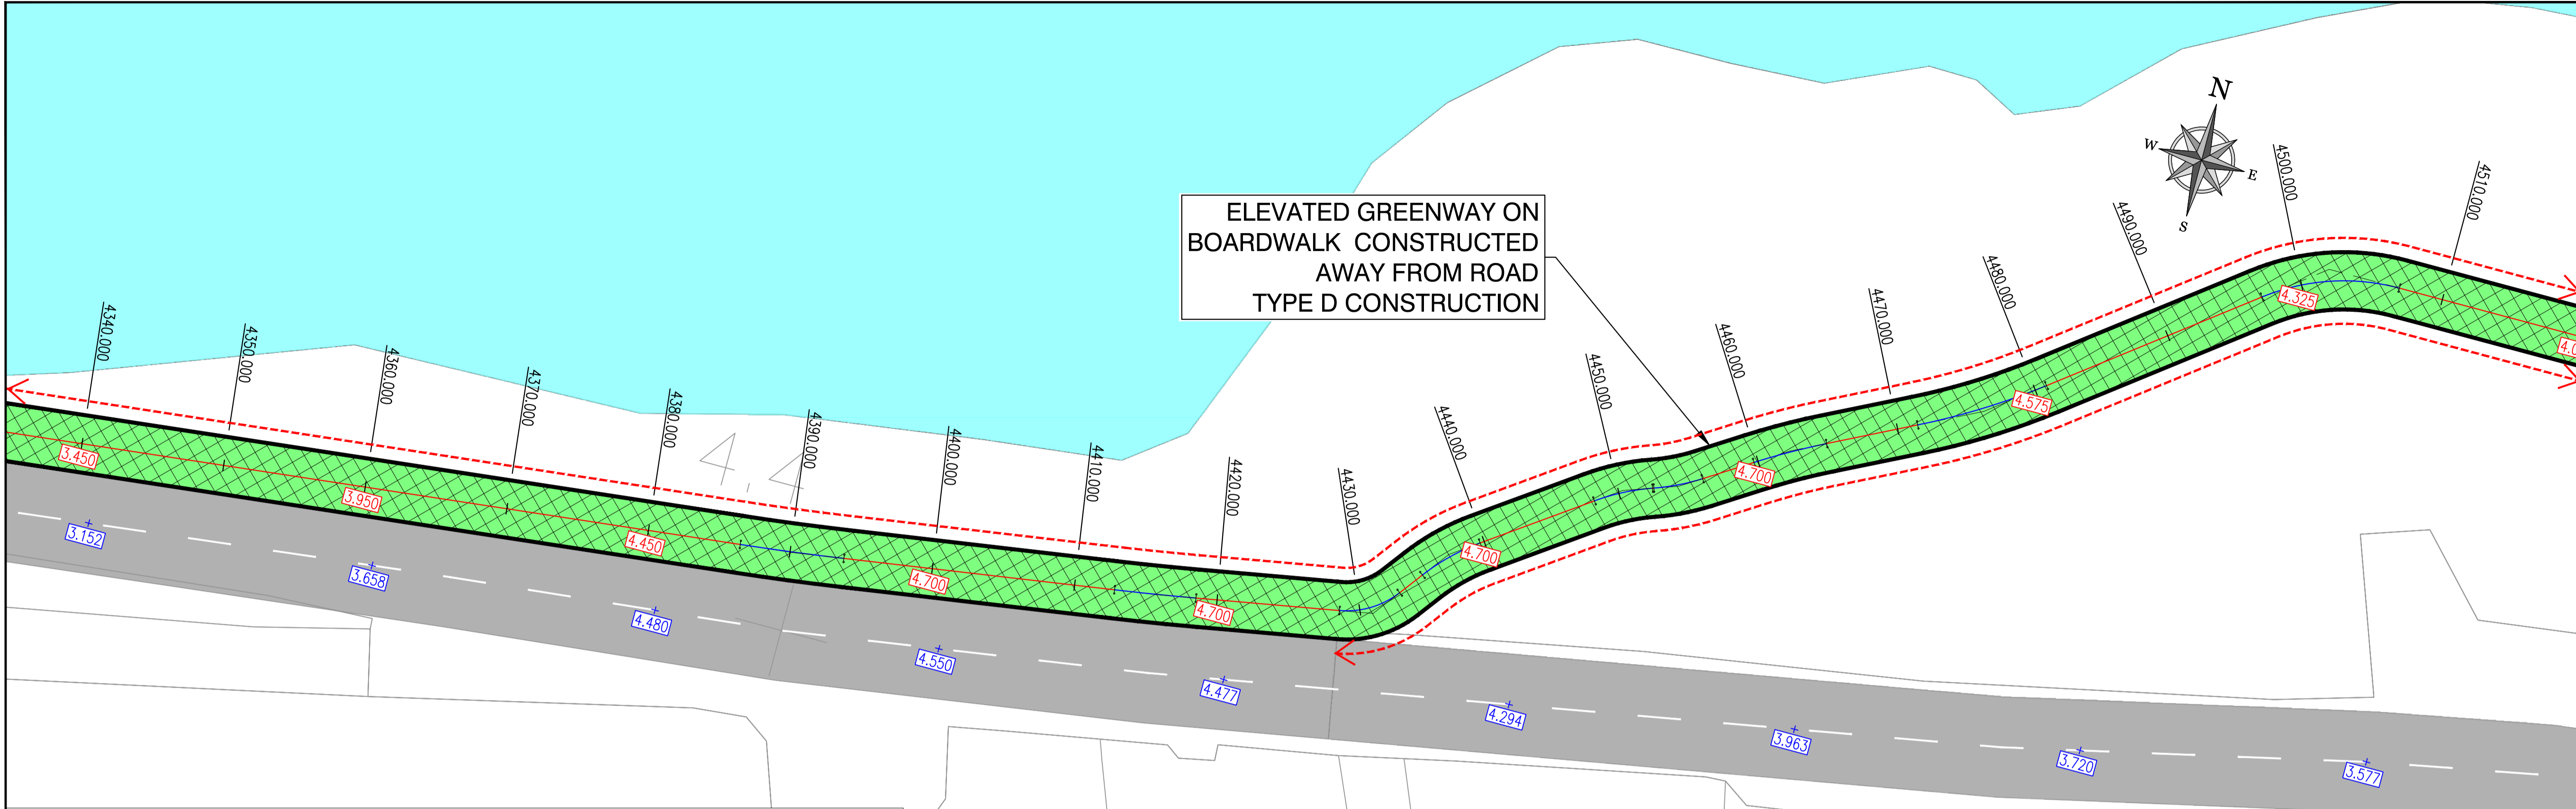

TYPICAL CROSS SECTION TYPE D-3 (CH 4430-4500)

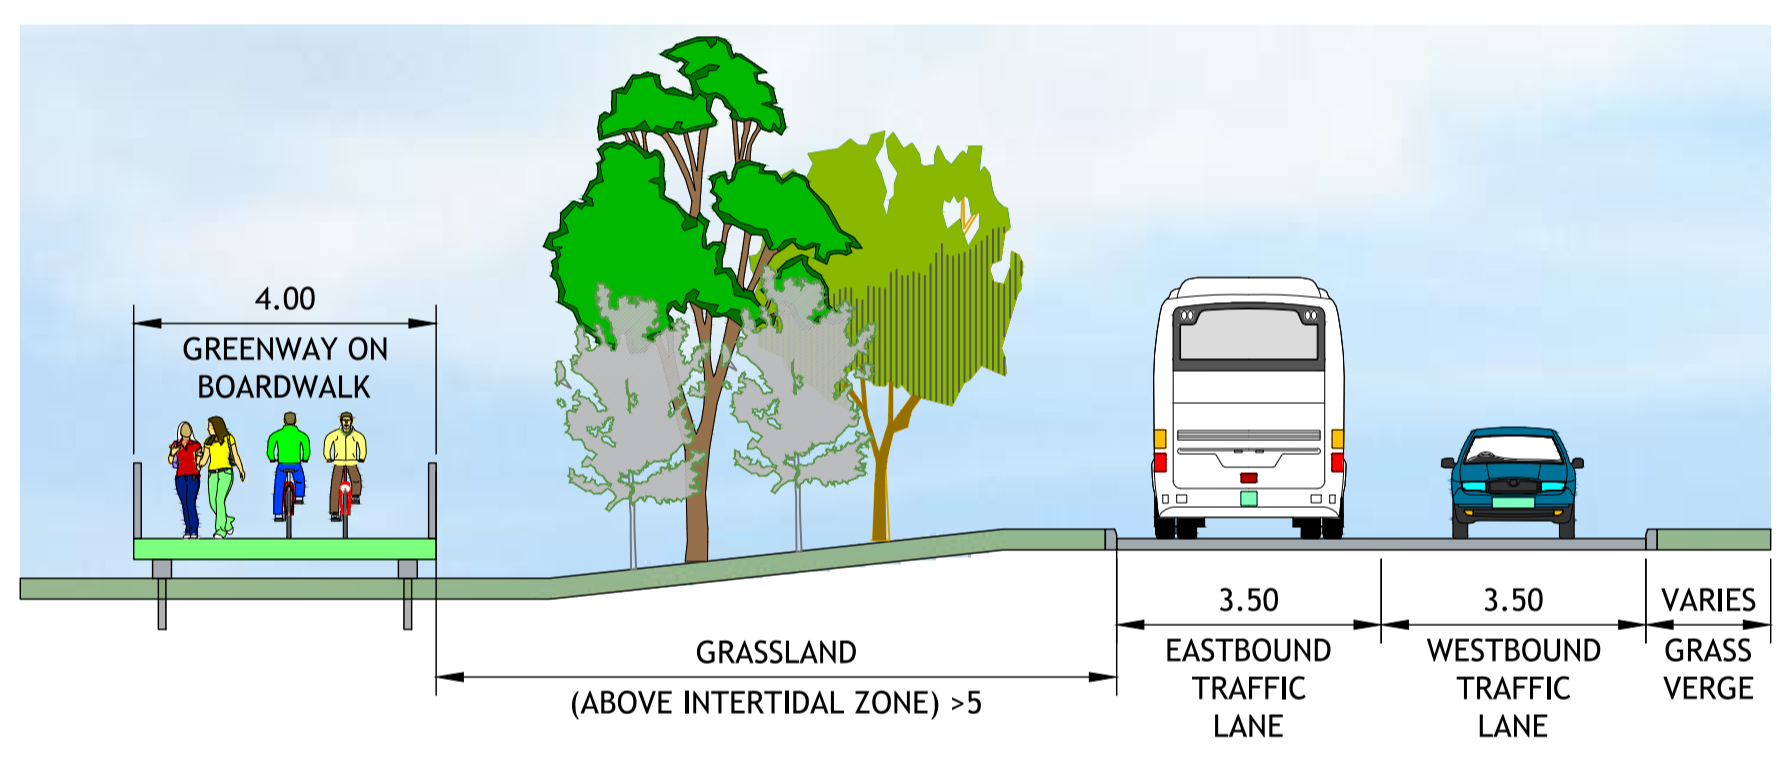

KEYPLAN

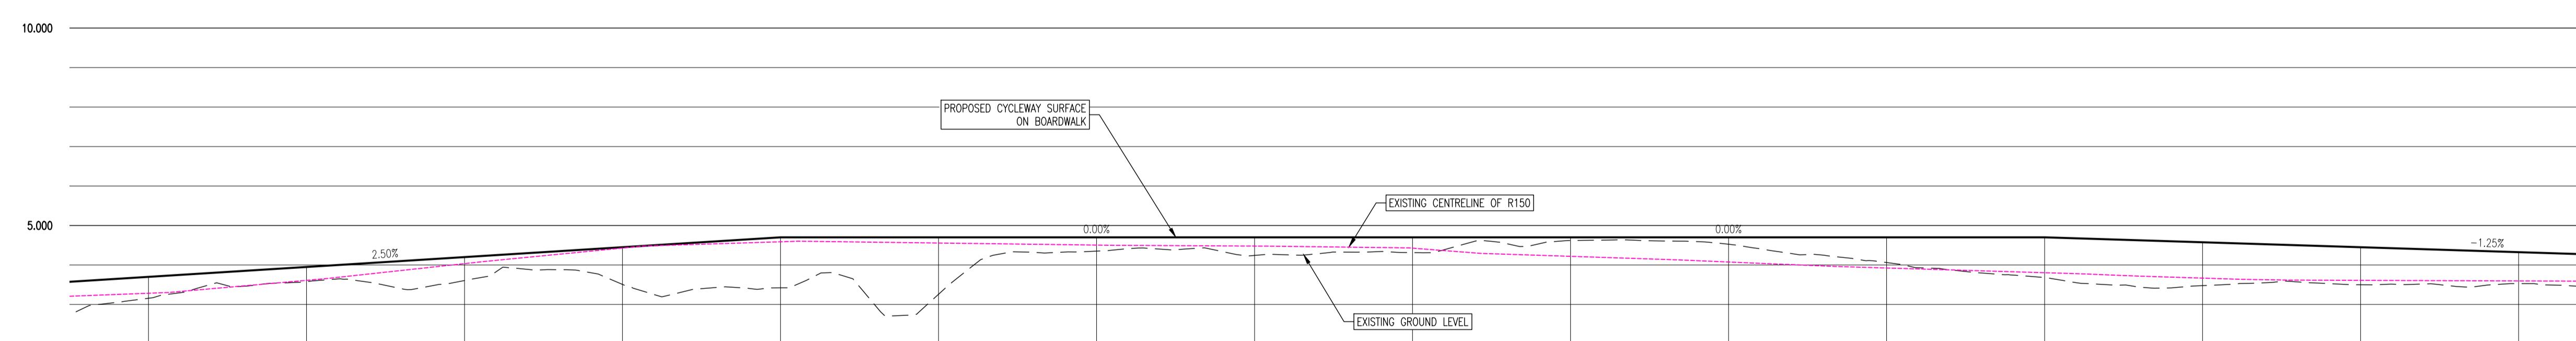

BOYNE GREENWAY LONGSECTION
SCALE: H 1:250, V 1:100.
DATUM: 0.000

CHAINAGE	4350.000	4360.000	4370.000	4380.000	4390.000	4400.000	4410.000	4420.000	4430.000	4440.000	4450.000	4460.000	4470.000	4480.000	4490.000	4500.000																
EXISTING GROUND LEVELS	3.158	3.575	3.687	3.598	3.422	3.259	4.351	4.243	4.313	4.621	4.526	4.062	3.683	3.477	3.501	3.526																
PROPOSED LEVELS	3.700	3.950	4.200	4.450	4.700	4.700	4.700	4.700	4.700	4.700	4.700	4.700	4.700	4.575	4.450	4.325																
VERTICAL GEOMETRY	G = 2.500% L = 140.0					G = 0.000% Horizontal					G = -1.250% L = 180.0																					
HORIZONTAL GEOMETRY	L = 56.913		R: 200.000 L: 7.301		L = 19.020		R: 200.000 L: 5.712		L = 10.054		R: 6.000 L: 4.490		R: 15.000 L: 6.629		L = 8.497		R: 15.000 L: 4.170		R: 15.000 L: 0.088		L = 3.759		R: 50.000 L: 5.244		L = 6.487		R: 50.000 L: 9.417		L = 16.273		R: 15.000 L: 9.779	

PT	30-06-19	NON-STATUTORY CONSULTATION	DJG	MPK
REV.	DATE	DESCRIPTION	BY	CHKD.
NON-STATUTORY PUBLIC CONSULTATION				
DESIGNED	MPK	PREPARED	DJG	
DATE	AUG 2019	CHECKED	RLK	

DBFL Consulting Engineers
Dublin Office: Ormrod House, Upper Ormrod Quay, Dublin 7, Ireland. PHONE: +353 1 400 4000 FAX: +353 1 400 4050
Waterford Office: Unit 2, The Chandlery, 1-2 O'Connell Street, Waterford, Ireland. PHONE: +353 51 308 550 FAX: +353 51 844 913
Email: info@dbfl.ie Site: www.dbfl.ie

PROJECT
BOYNE GREENWAY
DROGHEDA TO MORNINGTON

DRG. TITLE
PROPOSED ALIGNMENT SHEET 30

CLIENT
comhairle chontae na m...
meath county council

SCALE: 1:250 @A1 FILE REF: 170029-2200
DRG. NO. 170029-2230