

© COPYRIGHT OF THIS DRAWING IS RESERVED BY DBFL CONSULTING ENGINEERS. NO PART SHALL BE REPRODUCED OR TRANSMITTED WITHOUT THEIR WRITTEN PERMISSION.

ON ORIGINAL

NOTES:



GENERAL NOTES:

1. ALL CO-ORDINATES ARE TO IRISH NATIONAL GRID (BASED ON OS MAPPING)
2. ALL LEVELS ARE TO ORDNANCE DATUM MALIN HEAD (BASED ON LIDAR SURVEY INFORMATION)
3. ALL DIMENSIONS IN METRES UNLESS SPECIFIED OTHERWISE


LEGEND:



- TYPE A CONSTRUCTION SECTION BITUMINOUS CONSTRUCTION (ALONGSIDE ROAD)
- TYPE B CONSTRUCTION SECTION BITUMINOUS CONSTRUCTION (AWAY FROM ROAD)
- TYPE C CONSTRUCTION SECTION BOARDWALK CONSTRUCTION
- TYPE D CONSTRUCTION SECTION LOCAL BRIDGE
- PROPOSED FOOTPATH
- EXISTING RIVER / WATER COURSE
- EXISTING ROAD
- EXISTING FOOTPATH
- RAISED TABLE
- POSSIBLE LAND ACQUISITION
- EXISTING ROAD LEVEL
- PROPOSED GREENWAY LEVEL

TYPICAL CROSS SECTION TYPE A-1 (CH 0 TO 600)

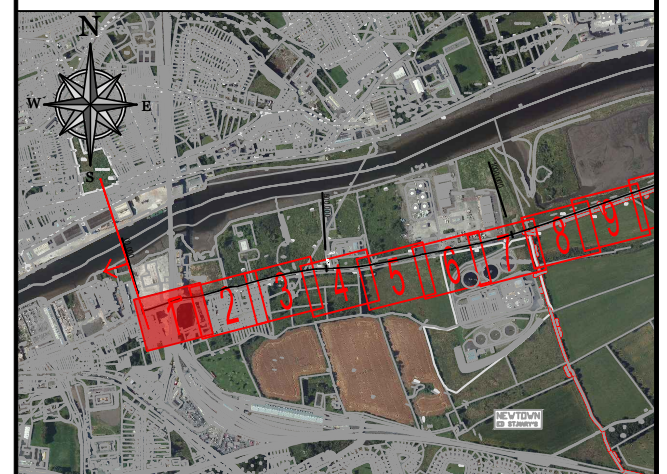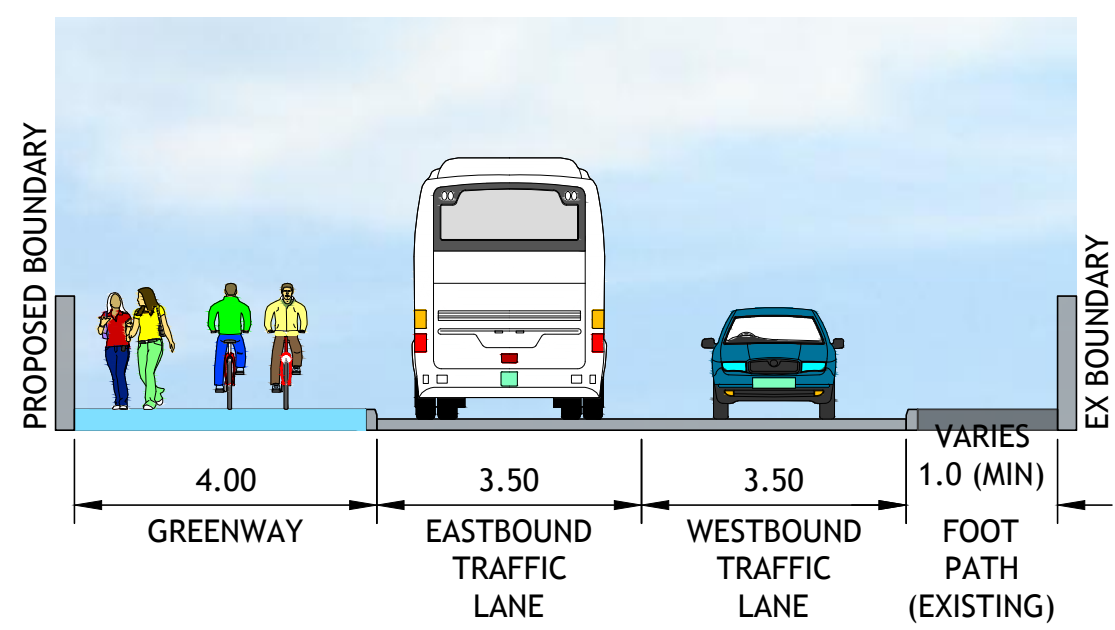

KEYPLAN

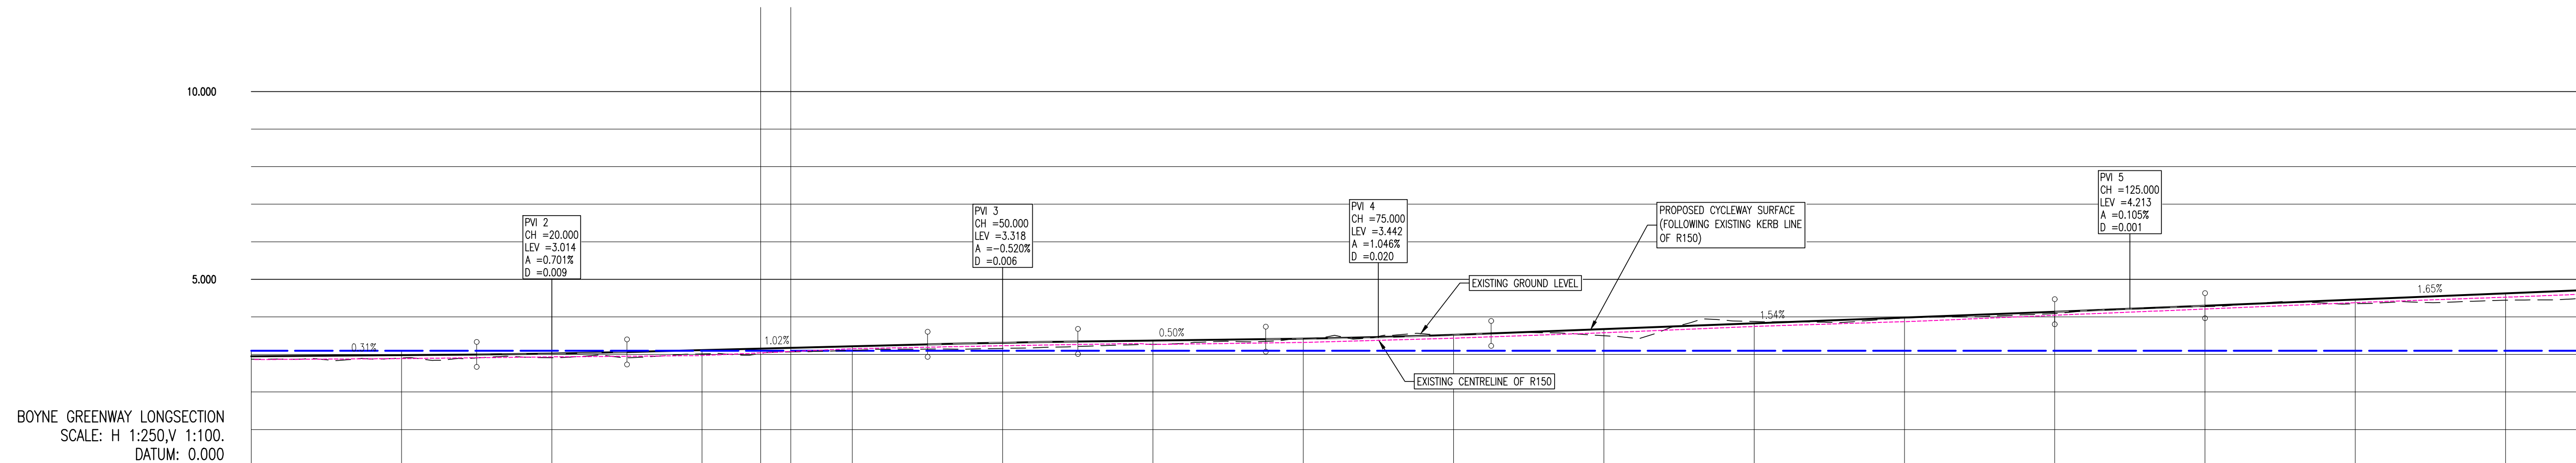

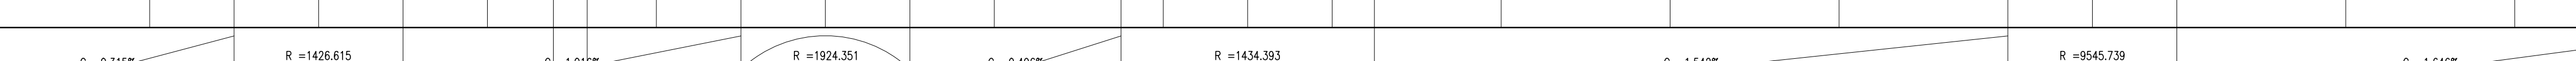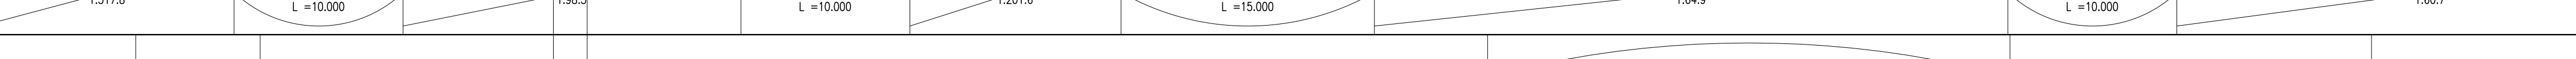CHAINAGE	00.00		10.00		15.00		20.00		25.00		30.00				40.00		45.00		50.00		55.00		60.00		67.50		70.00		75.00		80.00		82.50		90.00				100.00				110.00				120.00				125.00		130.00				140.00				150.00							
EXISTING GROUND LEVELS	2.872		2.895				2.912				3.013				3.108				3.159					3.269				3.349				3.531				3.699							3.876				3.971						4.091						4.275				4.349					4.443
PROPOSED LEVELS	2.951		2.982		2.998		3.022		3.064		3.115				3.217		3.267		3.312		3.343		3.368				3.405		3.420		3.462		3.522		3.558				3.674							3.828		3.982				4.136		4.214		4.295				4.460			4.625					
VERTICAL GEOMETRY	
HORIZONTAL GEOMETRY	

STATUTORY PUBLIC CONSULTATION

P2	10-07-20	PLANNING	PGC	MPK
P1	30-08-19	NON-STATUTORY CONSULTATION	DJG	MPK
REV	DATE	DESCRIPTION	BY	CHKD

DESIGNED	MPK	PREPARED	DJG
DATE	AUG 2019	CHECKED	RJK

DBFL Consulting Engineers

PROJECT
BOYNE GREENWAY
DROGHEDA TO MORNINGTON

DRG. TITLE
PROPOSED ALIGNMENT
SHEET 1

CLIENT
comhairle chontae na mbeith county council

SCALE
1:250 @A1

FILE REF.
170029-2200

DRG. NO.
170029-2201

P2