

© COPYRIGHT OF THIS DRAWING IS RESERVED BY DBFL CONSULTING ENGINEERS. NO PART SHALL BE REPRODUCED OR TRANSMITTED WITHOUT THEIR WRITTEN PERMISSION.

ON ORIGINAL

NOTES:



GENERAL NOTES:

1. ALL CO-ORDINATES ARE TO IRISH NATIONAL GRID (BASED ON OS MAPPING)
2. ALL LEVELS ARE TO ORDNANCE DATUM MALIN HEAD (BASED ON LIAR SURVEY INFORMATION)
3. ALL DIMENSIONS IN METRES UNLESS SPECIFIED OTHERWISE

LEGEND:


- TYPE A CONSTRUCTION SECTION BITUMINOUS CONSTRUCTION (ALONGSIDE ROAD)
- TYPE B CONSTRUCTION SECTION BITUMINOUS CONSTRUCTION (AWAY FROM ROAD)
- TYPE C CONSTRUCTION SECTION BOARDWALK CONSTRUCTION
- TYPE D CONSTRUCTION SECTION LOCAL BRIDGE
- PROPOSED FOOTPATH
- EXISTING RIVER / WATER COURSE
- EXISTING ROAD
- EXISTING FOOTPATH
- RAISED TABLE
- POSSIBLE LAND ACQUISITION
- EXISTING ROAD LEVEL
- PROPOSED GREENWAY LEVEL

TYPICAL CROSS SECTION TYPE A-1 (CH 0 TO 600)

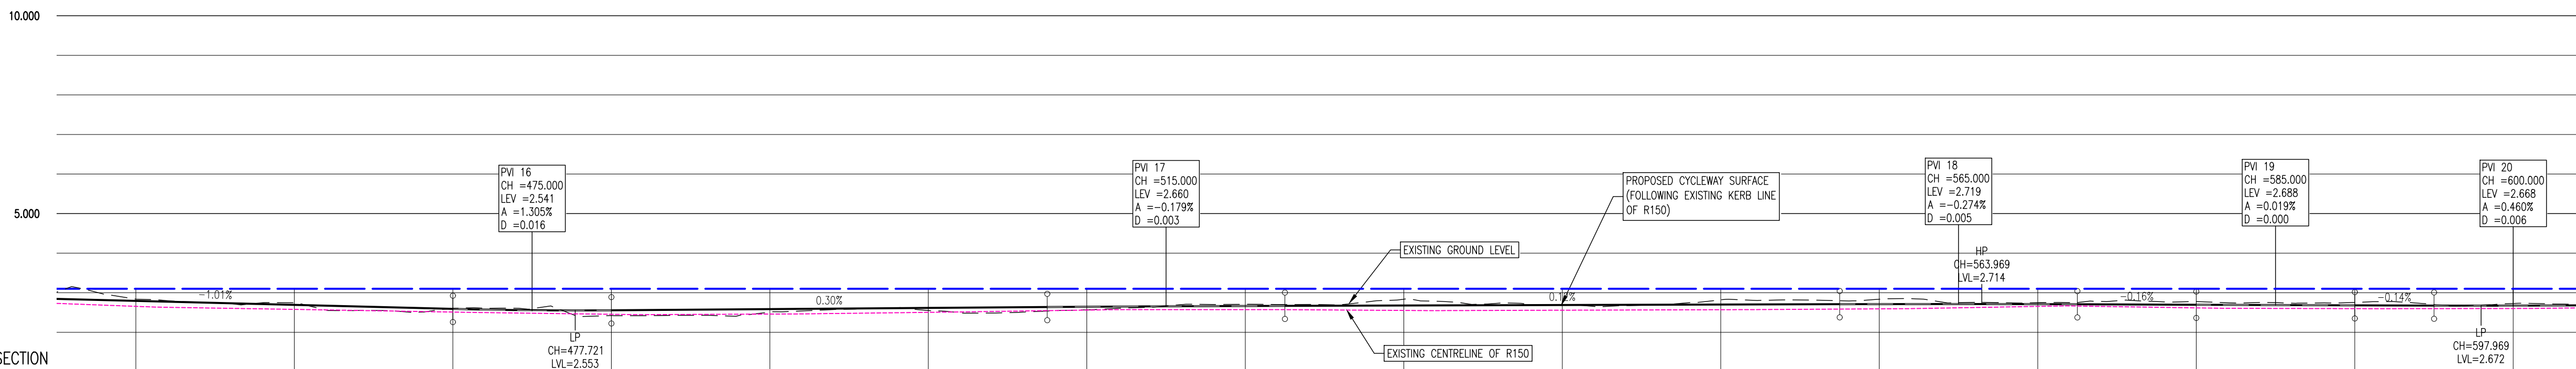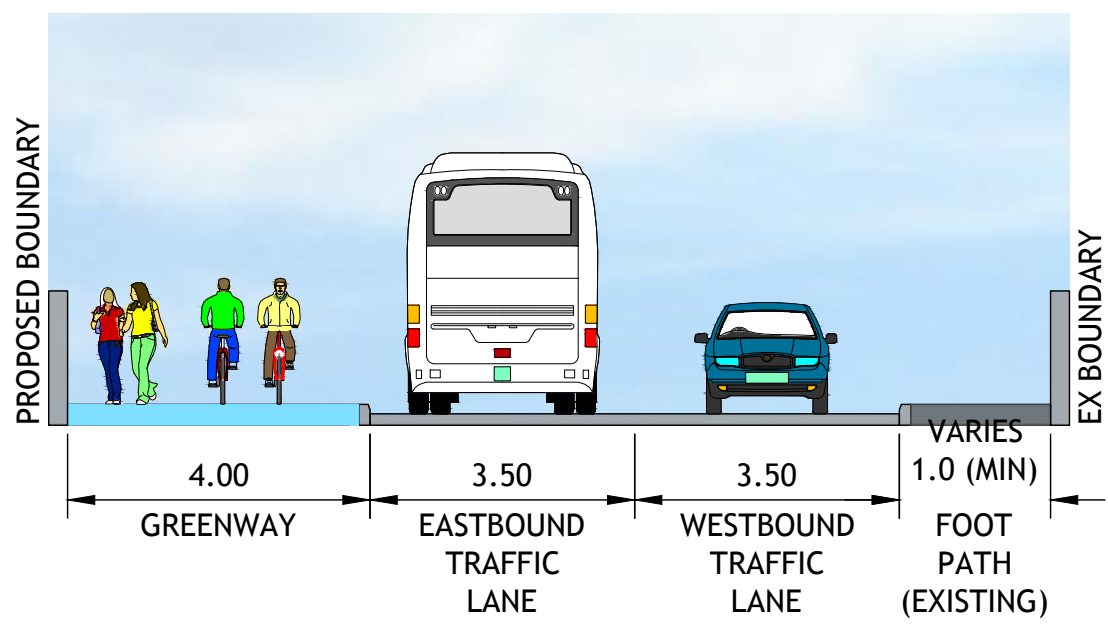

BOYNE GREENWAY LONGSECTION  
SCALE: H 1:250, V 1:100.  
DATUM: 0.000

CHAINAGE	450.000	460.000	470.000	475.000	480.000	490.000	500.000	507.500	510.000	515.000	520.000	522.500	530.000	540.000	550.000	557.500	560.000	565.000	570.000	572.500	580.000	585.000	590.000	595.000	600.000
EXISTING GROUND LEVELS	2.838	2.746	2.600		2.422	2.511	2.551		2.568		2.707		2.837	2.688	2.820		2.837		2.747		2.777		2.754		2.728
PROPOSED LEVELS	2.793	2.692	2.592	2.558	2.556	2.586	2.616	2.638	2.645	2.657	2.666	2.669	2.678	2.690	2.702	2.710	2.713	2.714	2.711	2.708	2.696	2.688	2.681	2.674	2.673
VERTICAL GEOMETRY	<div>G = -1.008% -1.99.2</div>		<div>R = 766.167 K = 7.662 L = 10.000</div>		<div>G = 0.297% 1.336.2</div>		<div>R = 8371.556 K = 83.716 L = 15.000</div>		<div>G = 0.118% 1.1845.6</div>		<div>R = 5470.769 K = 54.708 L = 15.000</div>		<div>G = -0.156% -1.641.3</div>		<div>R = 51779.343 K = 517.793 L = 10.000</div>		<div>G = -0.137% -1.732.0</div>		<div>R = 2173.240 K = 21.732 L = 10.000</div>						
HORIZONTAL GEOMETRY	L = 16.891		R: 200.000 L: 14.599		L = 19.148		R: 200.000 L: 3.709	L = 75.985		R: 200.000 L: 6.004		L = 4.777	R: 145.000 L: 11.484												

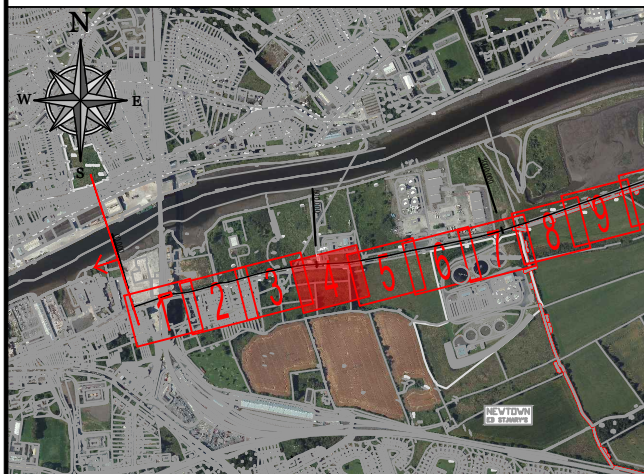

KEYPLAN

P2	10-07-20	PLANNING	PGC	MPK
P1	30-08-19	NON-STATUTORY CONSULTATION	DJG	MPK
REV	DATE	DESCRIPTION	BY	CHKD

**STATUTORY PUBLIC CONSULTATION**

DESIGNED	MPK	PREPARED	DJG
DATE	AUG 2019	CHECKED	RJK

**DBFL** Dublin Office: Ormond House, Upper Ormond Quay, Dublin 7, Ireland. PHONE: +353 1 400 4000 FAX: +353 1 400 4050  
WATERFORD OFFICE: Unit 2, The Chandlery, 1-2 O'Connell Street, Waterford, Ireland. PHONE: +353 51 308 500 FAX: +353 51 844 913  
DBFL Consulting Engineers email: info@dbfl.ie site: www.dbfl.ie

PROJECT  
**BOYNE GREENWAY**  
**DROGHEDA TO MORNINGTON**

DRG. TITLE  
**PROPOSED ALIGNMENT SHEET 4**

CLIENT  
comhairle chontae na mí  
meath county council

SCALE 1:250 @A1 FILE REF. 170029-2200  
DRG. NO. 170029-2204

**Greenway**

P2