


© COPYRIGHT OF THIS DRAWING IS RESERVED BY DBFL CONSULTING ENGINEERS. NO PART SHALL BE REPRODUCED OR TRANSMITTED WITHOUT THEIR WRITTEN PERMISSION.

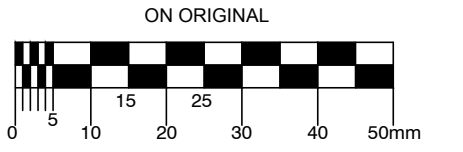


- GENERAL NOTES:
1. ALL CO-ORDINATES ARE TO IRISH NATIONAL GRID (BASED ON OS MAPPING)
 2. ALL LEVELS ARE TO ORDNANCE DATUM MALIN HEAD (BASED ON LIAR SURVEY INFORMATION)
 3. ALL DIMENSIONS IN METRES UNLESS SPECIFIED OTHERWISE


LEGEND:

	TYPE A CONSTRUCTION SECTION BITUMINOUS CONSTRUCTION (ALONGSIDE ROAD)
	TYPE B CONSTRUCTION SECTION BITUMINOUS CONSTRUCTION (AWAY FROM ROAD)
	TYPE C CONSTRUCTION SECTION BOARDWALK CONSTRUCTION
	TYPE D CONSTRUCTION SECTION LOCAL BRIDGE
	PROPOSED FOOTPATH
	EXISTING RIVER / WATER COURSE
	EXISTING ROAD
	EXISTING FOOTPATH
	RAISED TABLE
	POSSIBLE LAND ACQUISITION
	EXISTING ROAD LEVEL
	PROPOSED GREENWAY LEVEL



TYPICAL CROSS SECTION TYPE A-2 (CH 2170 TO CH 2270)

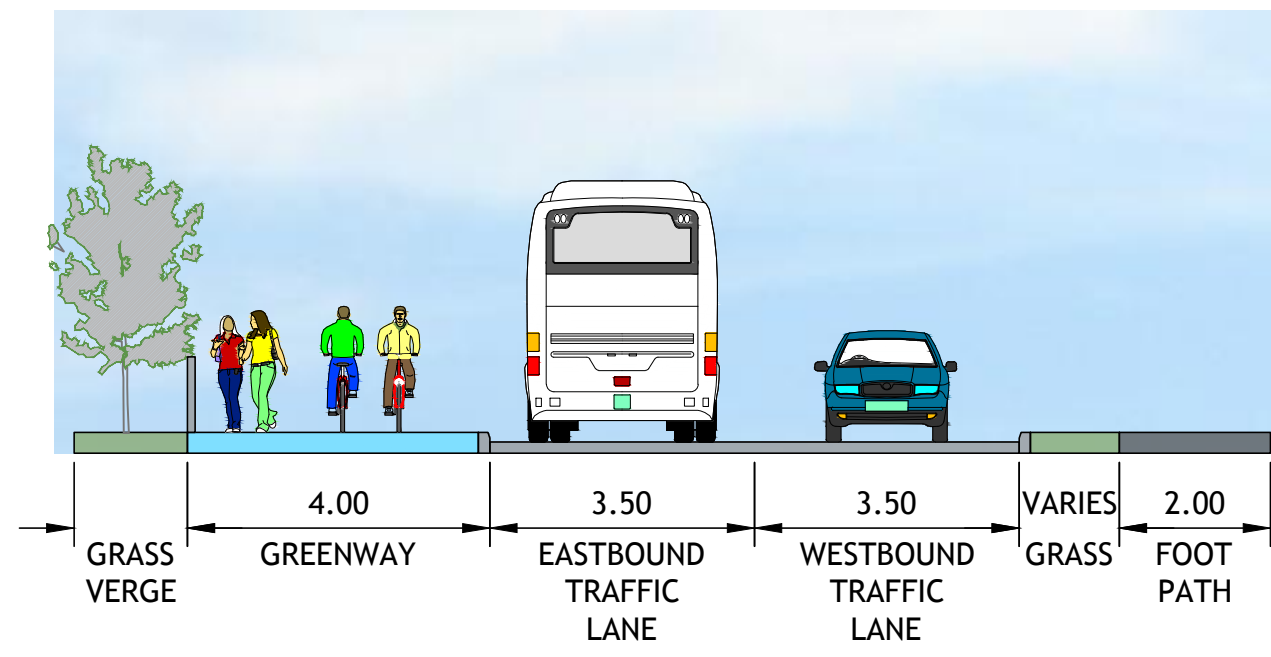


TYPICAL CROSS SECTION TYPE B (CH 2270-2359)

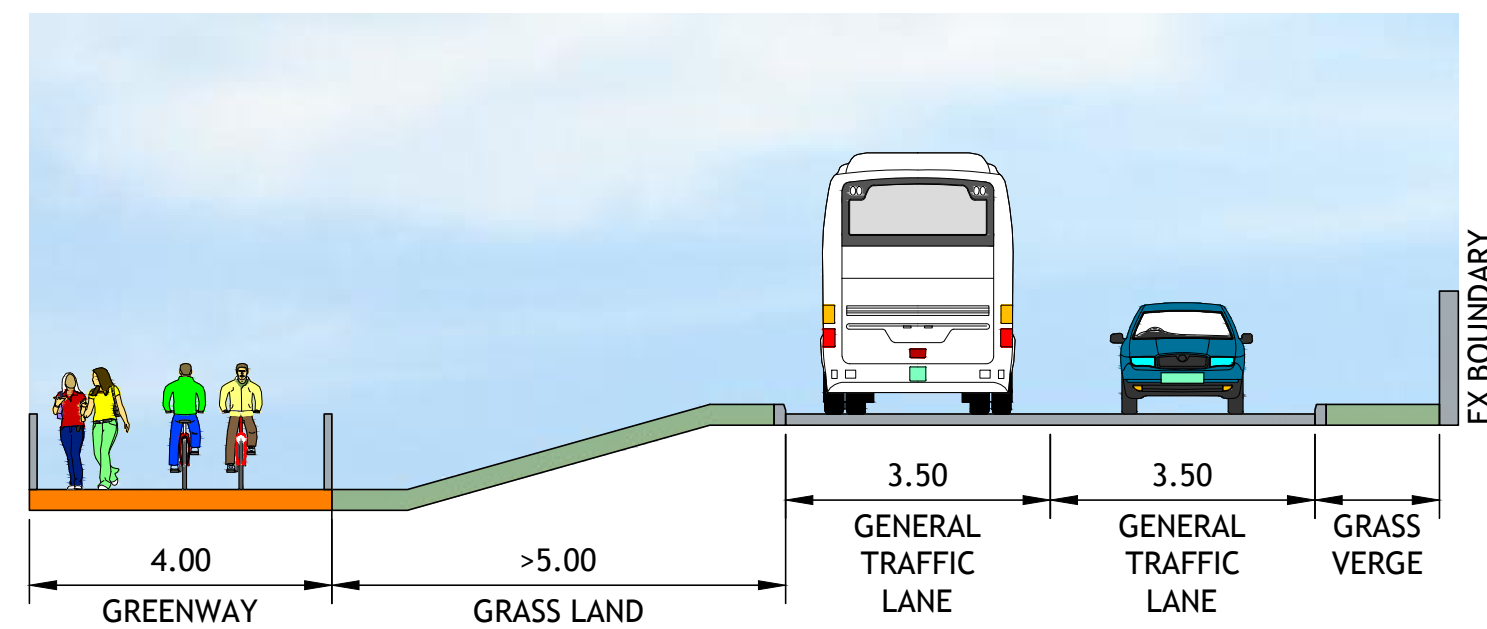

TYPICAL CROSS SECTION TYPE C-3 (CH 2360-2900)

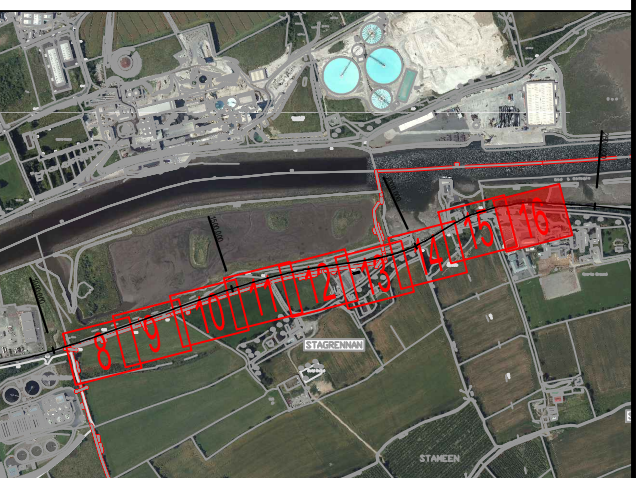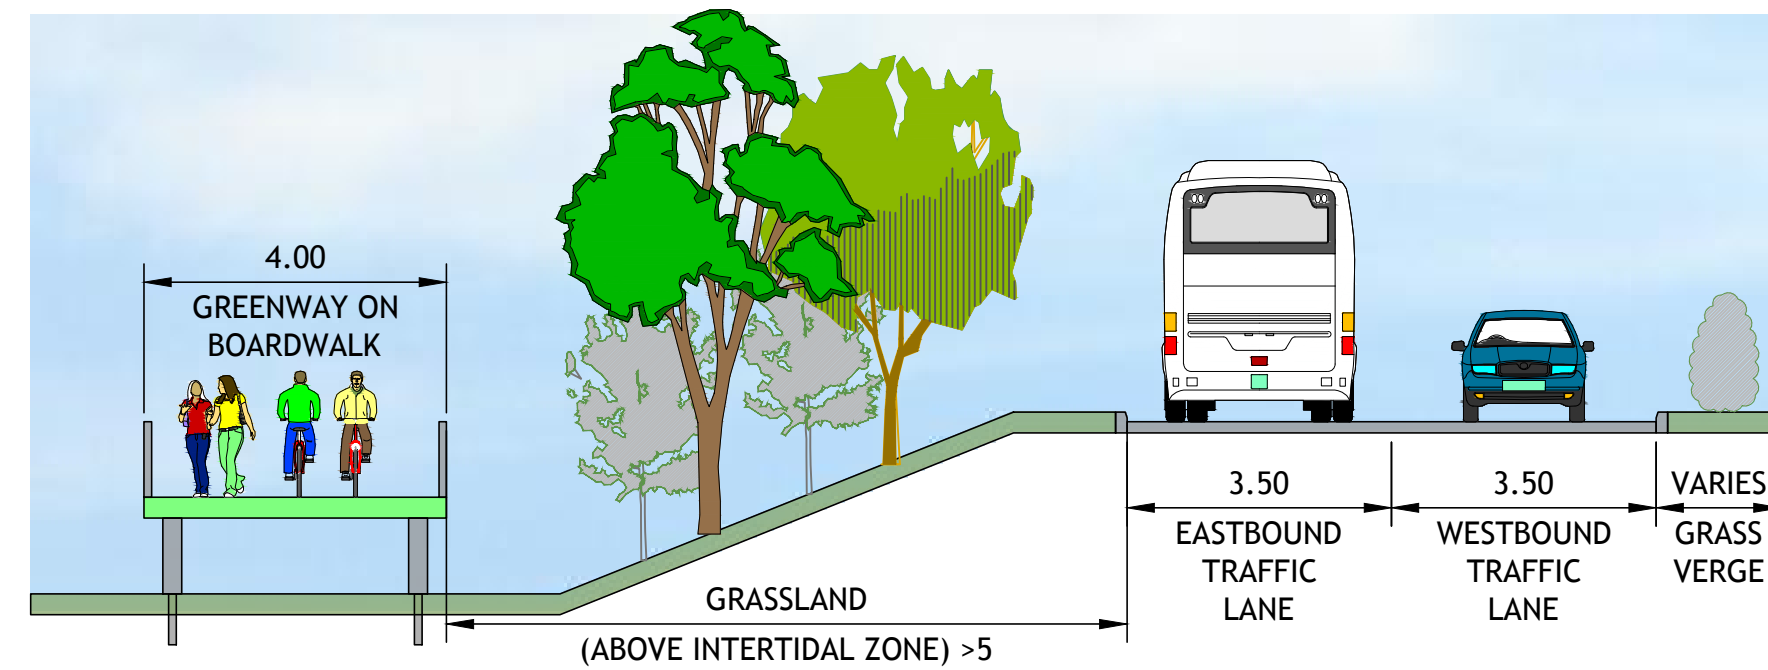

KEYPLAN

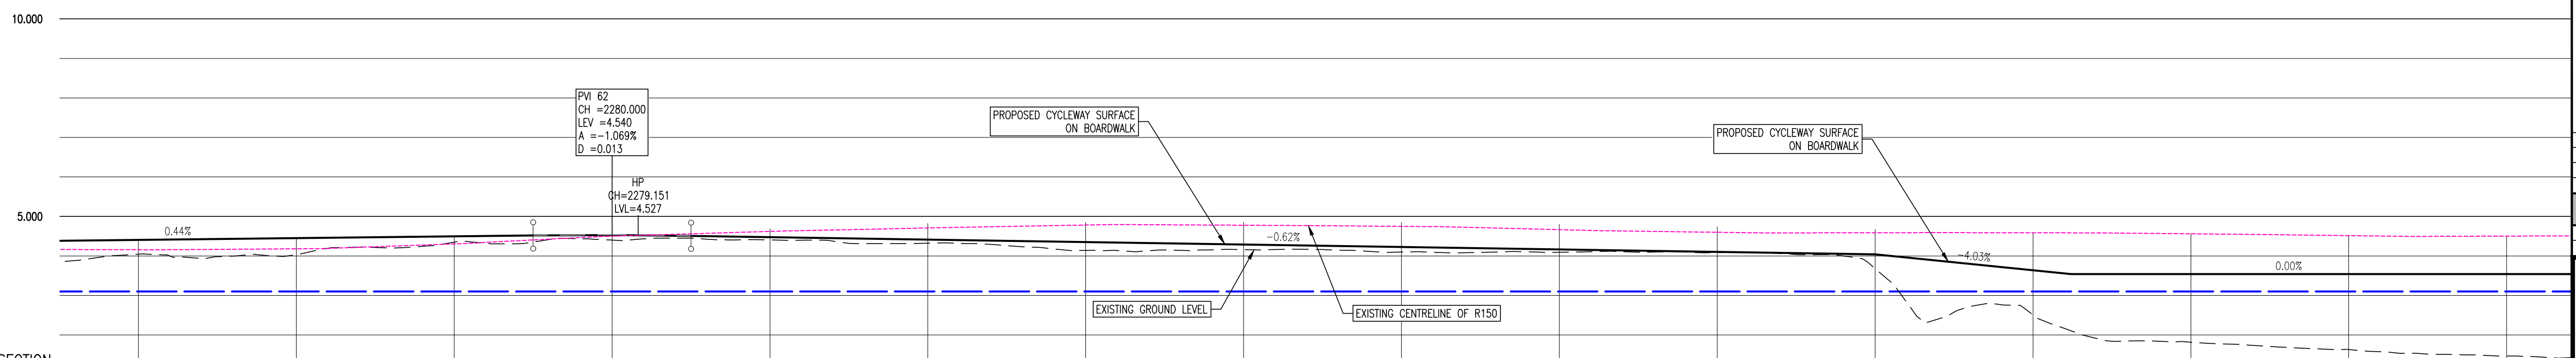

BOYNE GREENWAY LONGSECTION
SCALE: H 1:250, V 1:100.
DATUM: O.000

CHAINAGE		2250.000		2260.000		2270.000		2275.000		2280.000		2285.000		2290.000		2300.000		2310.000		2320.000		2330.000		2340.000		2350.000		2360.000		2370.000		2372.404		2380.000		2390.000		2400.000
EXISTING GROUND LEVELS		4.044		4.034		4.349		4.349		4.403		4.406		4.324		4.352		4.140		4.160		4.098		4.093		4.084		3.681		2.569		1.817		1.631		1.469		
PROPOSED LEVELS		4.407		4.451		4.496		4.518		4.527		4.509		4.477		4.415		4.352		4.290		4.227		4.165		4.102		4.040		3.637		3.540		3.540		3.540		
VERTICAL GEOMETRY																																						
HORIZONTAL GEOMETRY	L = 7.320		R: 100.000 L: 5.668		L = 8.819		R: 15.000 L: 4.422		L = 8.068		R: 15.000 L: 2.213		R: 100.000 L: 3.669		L = 1.797		R: 100.000 L: 4.631		L = 7.886		R: 100.000 L: 5.446		L = 7.865		R: 100.000 L: 5.663		L = 24.412		R: 200.000 L: 16.644		L = 28.440		R: 200.000 L: 3.449					

P3	10-07-20	PLANNING	PGC	MPK
P2	17-02-20	REVISED BOARDWALK LEVELS	DJG	MPK
P1	30-08-19	NON-STATUTORY CONSULTATION	DJG	MPK
REV	DATE	DESCRIPTION	BY	CHKD

STATUTORY PUBLIC CONSULTATION

DESIGNED	MPK	PREPARED	DJG
DATE	AUG 2019	CHECKED	RJK

DBFL
DUBLIN OFFICE: Ormond House, Upper Ormond Quay, Dublin 7, Ireland. PHONE: +353 1 400 4000 FAX: +353 1 400 4050
WATERFORD OFFICE: Unit 2, The Quay, 1-2 O'Connell Street, Waterford, Ireland. PHONE: +353 51 308 500 FAX: +353 51 844 913
DBFL Consulting Engineers email: info@dbfl.ie site: www.dbfl.ie

PROJECT
BOYNE GREENWAY
DROGHEDA TO MORNINGTON

DRG. TITLE
PROPOSED ALIGNMENT SHEET 16

CLIENT
comhairle chontae na mbeith county council

SCALE 1:250 @A1 FILE REF. 170029-2200
DRG. NO. 170029-2216

Greenway

P3