


© COPYRIGHT OF THIS DRAWING IS RESERVED BY DBFL CONSULTING ENGINEERS. NO PART SHALL BE REPRODUCED OR TRANSMITTED WITHOUT THEIR WRITTEN PERMISSION.

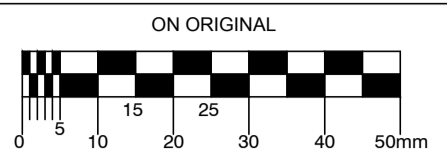


NOTES:
GENERAL NOTES:
1. ALL CO-ORDINATES ARE TO IRISH NATIONAL GRID (BASED ON OS MAPPING)
2. ALL LEVELS ARE TO ORDNANCE DATUM MALIN HEAD (BASED ON LEASUR SURVEY INFORMATION)
3. ALL DIMENSIONS IN METRES UNLESS SPECIFIED OTHERWISE

LEGEND:

- Type A Construction Section Bituminous Construction (Alongside Road)
- Type B Construction Section Bituminous Construction (Away from Road)
- Type C Construction Section Boardwalk Construction
- Type D Construction Section Local Bridge
- Proposed Footpath
- Existing River / Water Course
- Existing Road
- Existing Footpath
- Raised Table
- Possible Land Acquisition
- Existing Road Level
- Proposed Greenway Level



KEYPLAN

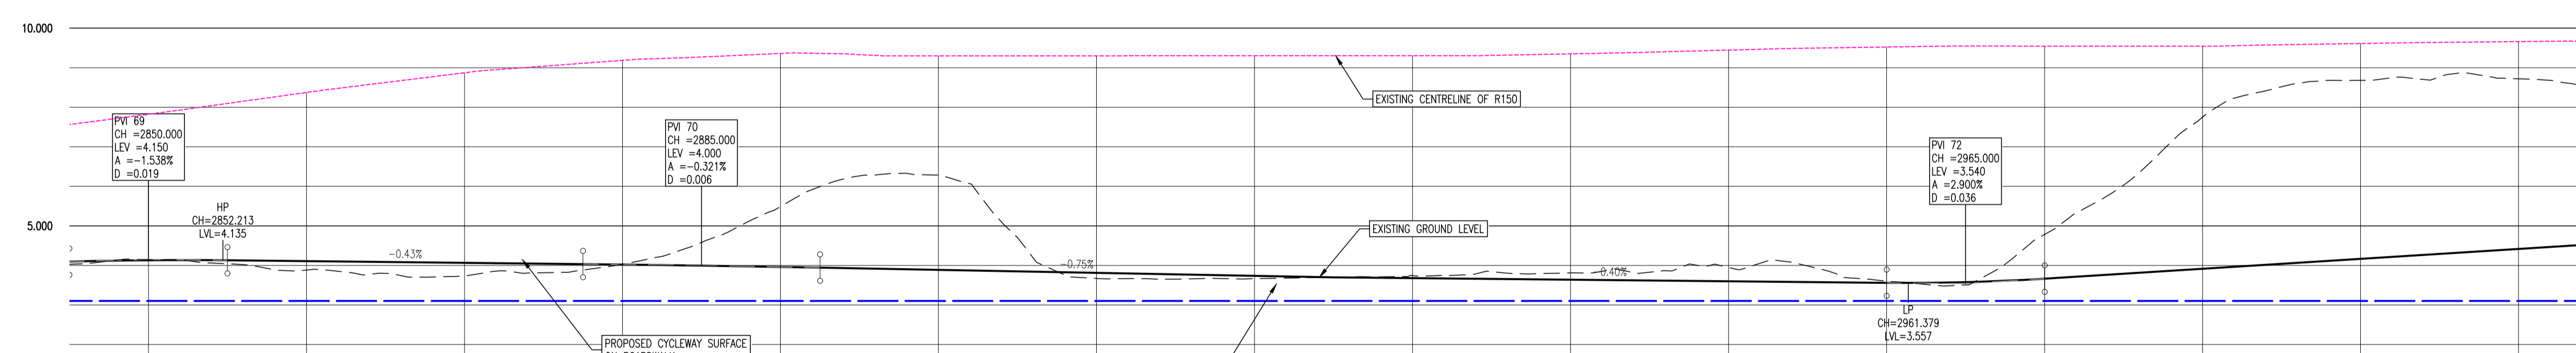

BOYNE GREENWAY LONGSECTION
SCALE: H 1:250, V 1:100.
DATUM: 0.000

CHAINAGE	2850.000	2855.000	2860.000	2870.000	2877.500	2880.000	2885.000	2890.000	2892.500	2900.000	2910.000	2920.000	2930.000	2940.000	2950.000	2960.000	2965.000	2970.000	2980.000	2990.000	3000.000
EXISTING GROUND LEVELS	4.143		3.983	3.734		4.028		5.487		6.285	3.672	3.664	3.742	3.809	3.949	3.602	3.576	4.782	7.752	8.680	8.720
PROPOSED LEVELS	4.131	4.129	4.107	4.064	4.032	4.021	3.994	3.962	3.944	3.888	3.812	3.738	3.700	3.680	3.640	3.600	3.576	3.665	3.915	4.165	4.415
VERTICAL GEOMETRY	R = 650.338 K = 6.503 L = 10.000		G = -0.428% -1.233.3			R = 4666.667 K = 46.667 L = 15.000		G = -0.750% -1.133.3					R = 344.828 K = 3.448 L = 10.000								
HORIZONTAL GEOMETRY	R: 100.000 L: 12.840		L = 27.091			R: 100.000 L: 6.490		R: 10.000 L: 7.907		L = 9.529		R: 10.000 L: 10.252		L = 44.463		R: 100.000 L: 8.917		R: 6.000 L: 4.006		R: 6.000 L: 4.864	

P3	10-07-20	PLANNING	PGC	MPK
P2	17-02-20	REVISED BOARDWALK LEVELS	DJG	MPK
PT	30-08-19	NON-STATUTORY CONSULTATION	DJG	MPK
REV	DATE	DESCRIPTION	BY	CHKD

STATUTORY PUBLIC CONSULTATION

DESIGNED	MPK	PREPARED	DJG
DATE	AUG 2019	CHECKED	RLK

PROJECT
BOYNE GREENWAY
DROGHEDA TO MORNINGTON

DRG. TITLE
PROPOSED ALIGNMENT SHEET 20

CLIENT
comhairle chontae na m...
meath county council

SCALE: 1:250 @A1 FILE REF: 170029-2200
DRG. NO. 170029-2220 P3