



© COPYRIGHT OF THIS DRAWING IS RESERVED BY DBFL CONSULTING ENGINEERS. NO PART SHALL BE REPRODUCED OR TRANSMITTED WITHOUT THEIR WRITTEN PERMISSION.

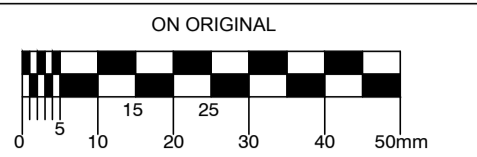


- NOTES:
- GENERAL NOTES:
1. ALL CO-ORDINATES ARE TO IRISH NATIONAL GRID (BASED ON OS MAPPING)
  2. ALL LEVELS ARE TO ORDINANCE DATUM MALIN HEAD (BASED ON LEASUR SURVEY INFORMATION)
  3. ALL DIMENSIONS IN METRES UNLESS SPECIFIED OTHERWISE

LEGEND:



- TYPE A CONSTRUCTION SECTION BITUMINOUS CONSTRUCTION (ALONGSIDE ROAD)
- TYPE B CONSTRUCTION SECTION BITUMINOUS CONSTRUCTION (AWAY FROM ROAD)
- TYPE C CONSTRUCTION SECTION BOARDWALK CONSTRUCTION
- TYPE D CONSTRUCTION SECTION LOCAL BRIDGE
- PROPOSED FOOTPATH
- EXISTING RIVER / WATER COURSE
- EXISTING ROAD
- EXISTING FOOTPATH
- RAISED TABLE
- POSSIBLE LAND ACQUISITION
- EXISTING ROAD LEVEL
- PROPOSED GREENWAY LEVEL

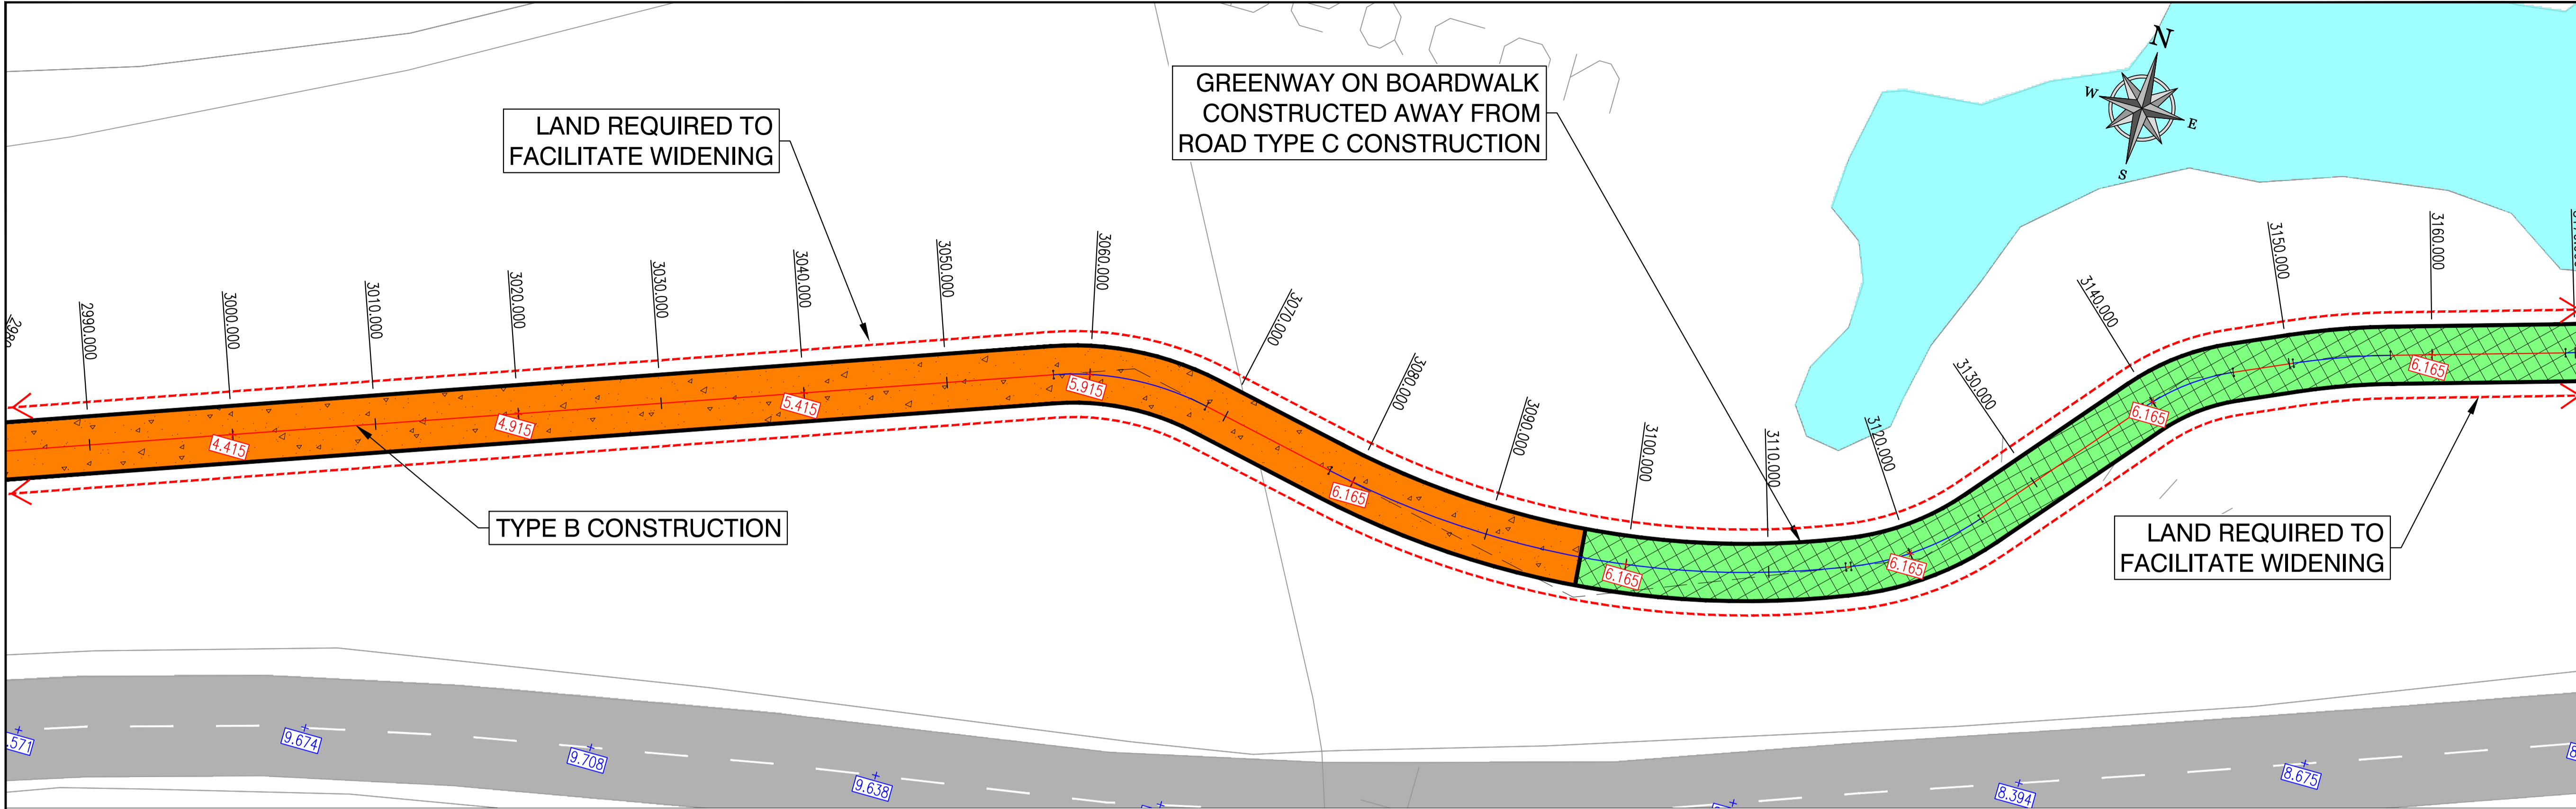

TYPICAL CROSS SECTION TYPE B (CH 2900-3096)

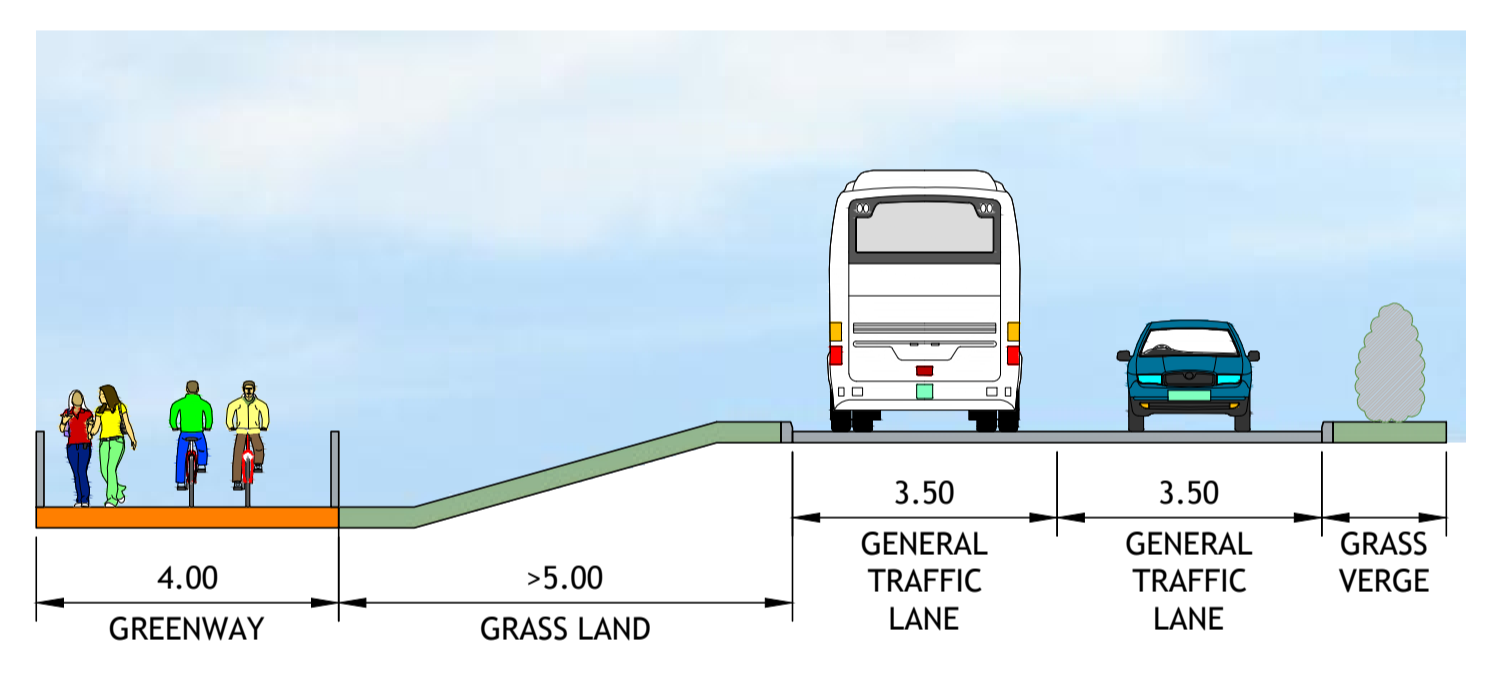


TYPICAL CROSS SECTION TYPE C-3 (CH 3096-3680)

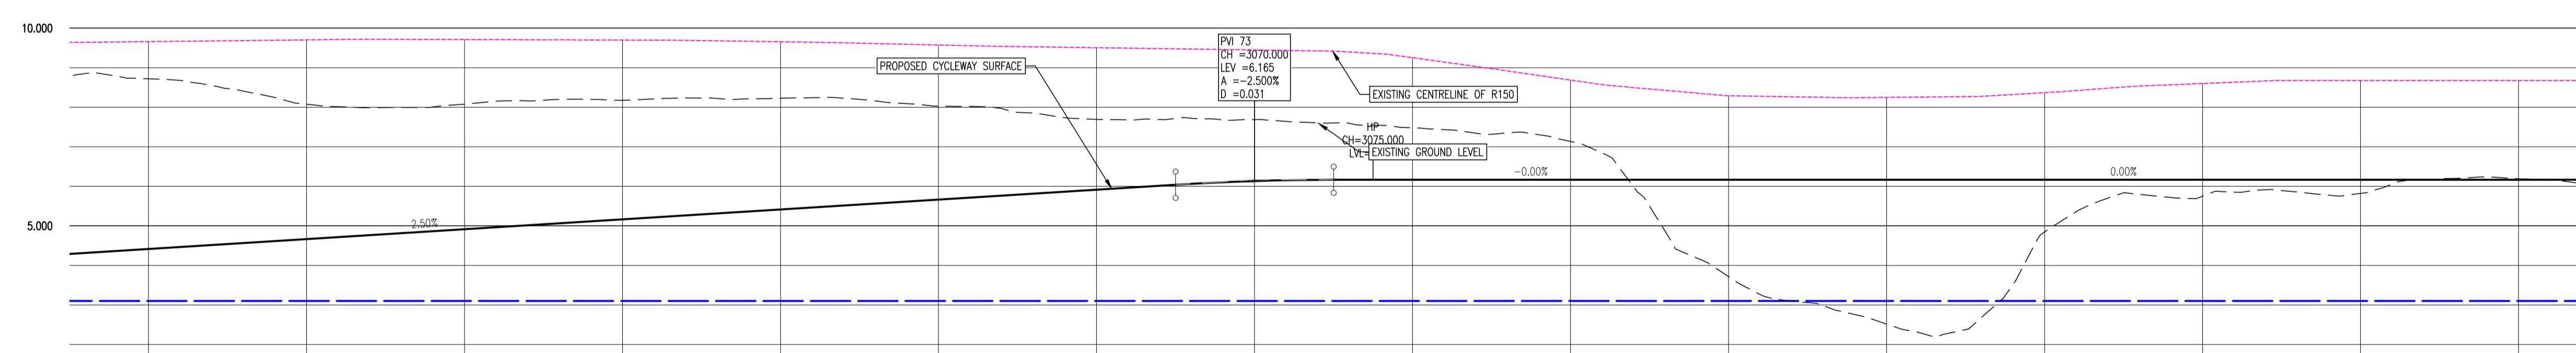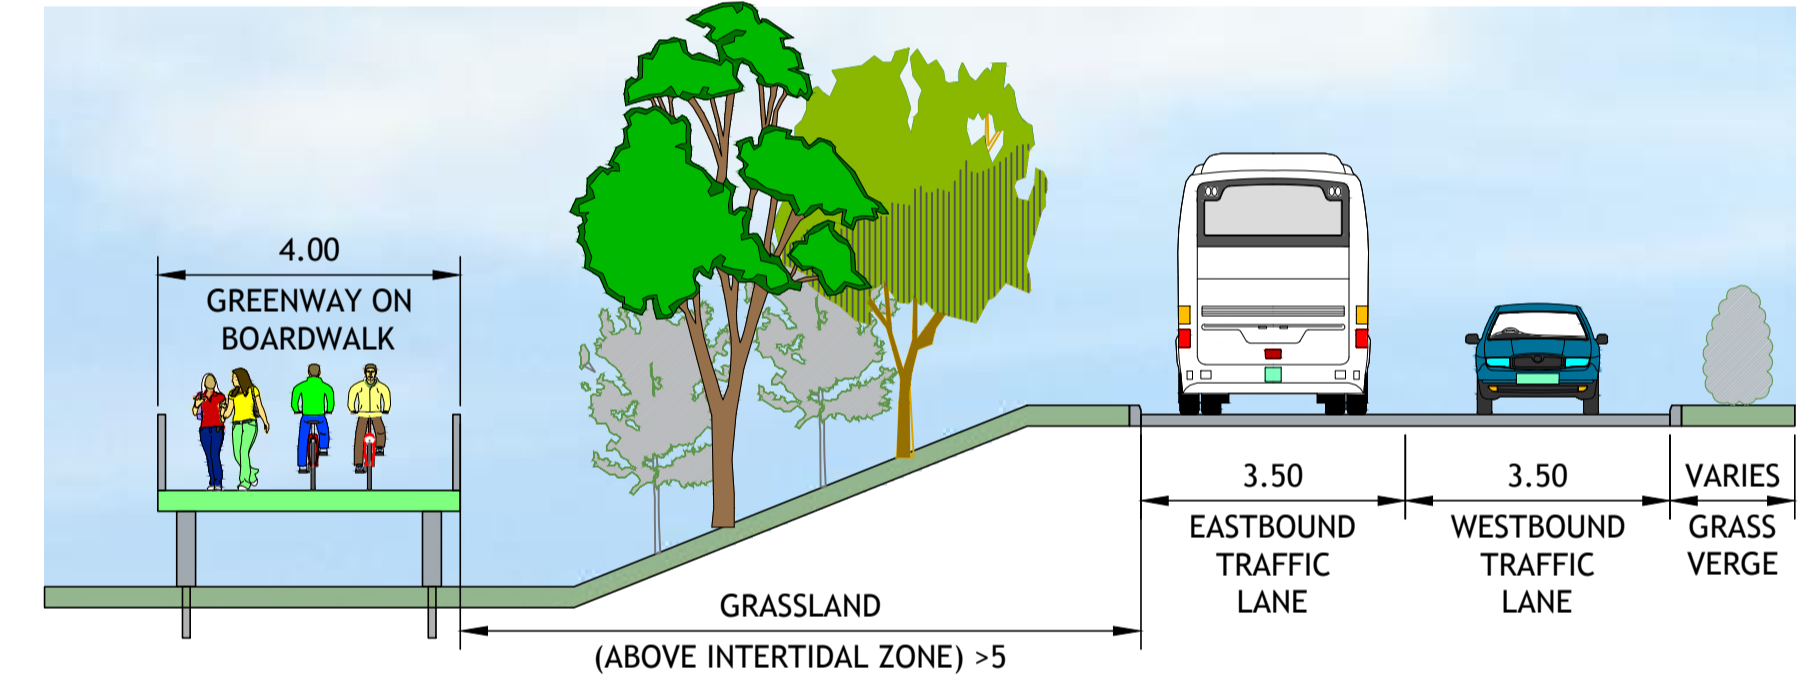

BOYNE GREENWAY LONGSECTION  
SCALE: H 1:250, V 1:100  
DATUM: 0.000

CHAINAGE	3000.000	3010.000	3020.000	3030.000	3040.000	3050.000	3060.000	3065.000	3070.000	3075.000	3080.000	3090.000	3100.000	3110.000	3120.000	3130.000	3140.000	3150.000
EXISTING GROUND LEVELS	8.720	8.077	8.077	8.175	8.228	8.027	7.694		7.687		7.479	7.134	3.276	2.517	4.844	5.751	5.822	6.191
PROPOSED LEVELS	4.415	4.915	5.415	5.915	6.090	6.134	6.165	6.165	6.165	6.165	6.165	6.165	6.165	6.165	6.165	6.165	6.165	6.165
VERTICAL GEOMETRY	G = -2.500% L = 140.0																	
HORIZONTAL GEOMETRY	L = 74.280																	
	R = 20.000 L = 11.049																	
	L = 9.725																	
	R = 63.000 L = 37.169																	
	L = 0.356																	
	R = 20.000 L = 9.734																	
	L = 13.860																	
	R = 15.000 L = 6.701																	
	L = 4.237																	
	R = 50 L = 6.4																	

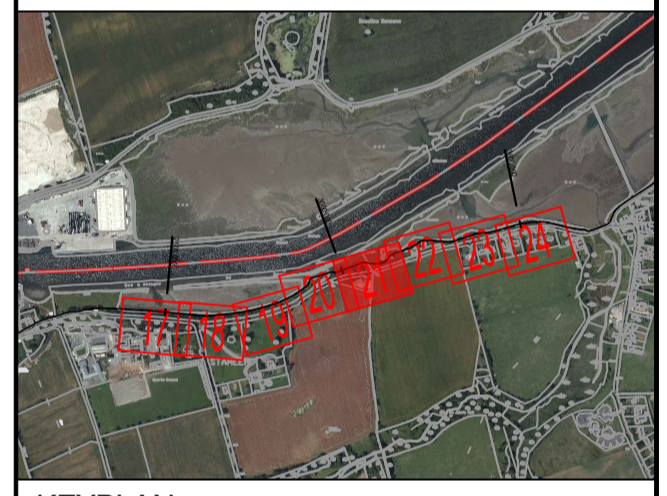

KEYPLAN

REV	DATE	DESCRIPTION	BY	CHKD
P3	10-07-20	PLANNING	PGC	MPK
P2	17-02-20	REVISED BOARDWALK LEVELS	DJG	MPK
P1	30-08-19	NON-STATUTORY CONSULTATION	DJG	MPK

STATUTORY PUBLIC CONSULTATION

DESIGNED	MPK	PREPARED	DJG
DATE	AUG 2019	CHECKED	RLK

**DBFL**

DBFL Consulting Engineers

Dublin Office: Ormond House, Upper Ormond Quay, Dublin 7, Ireland. PHONE: +353 1 400 4000 FAX: +353 1 400 4050

Waterford Office: Unit 2, The Chandlery, 1-2 O'Connell Street, Waterford, Ireland. PHONE: +353 51 308 500 FAX: +353 51 844 813

DBFL Consulting Engineers email: info@dbfl.ie site: www.dbfl.ie

PROJECT

**BOYNE GREENWAY**

**DROGHEDA TO MORNINGTON**

**Greenway**

DRG. TITLE

**PROPOSED ALIGNMENT SHEET 21**

CLIENT

comhairle chontae na m...  
meath county council

SCALE: 1:250 @A1 FILE REF: 170029-2200

DRG. NO. 170029-2221

P3