

© COPYRIGHT OF THIS DRAWING IS RESERVED BY DBFL CONSULTING ENGINEERS. NO PART SHALL BE REPRODUCED OR TRANSMITTED WITHOUT THEIR WRITTEN PERMISSION.


ON ORIGINAL

GENERAL NOTES:

- ALL CO-ORDINATES ARE TO IRISH NATIONAL GRID (BASED ON OS MAPPING)
- ALL LEVELS ARE TO ORDINANCE DATUM MALIN HEAD (BASED ON LEAS SURVEY INFORMATION)
- ALL DIMENSIONS IN METRES UNLESS SPECIFIED OTHERWISE

LEGEND:

- TYPE A CONSTRUCTION SECTION BITUMINOUS CONSTRUCTION (ALONGSIDE ROAD)
- TYPE B CONSTRUCTION SECTION BITUMINOUS CONSTRUCTION (AWAY FROM ROAD)
- TYPE C CONSTRUCTION SECTION BOARDWALK CONSTRUCTION
- TYPE D CONSTRUCTION SECTION LOCAL BRIDGE
- PROPOSED FOOTPATH
- EXISTING RIVER / WATER COURSE
- EXISTING ROAD
- EXISTING FOOTPATH
- RAISED TABLE
- POSSIBLE LAND ACQUISITION
- EXISTING ROAD LEVEL
- PROPOSED GREENWAY LEVEL

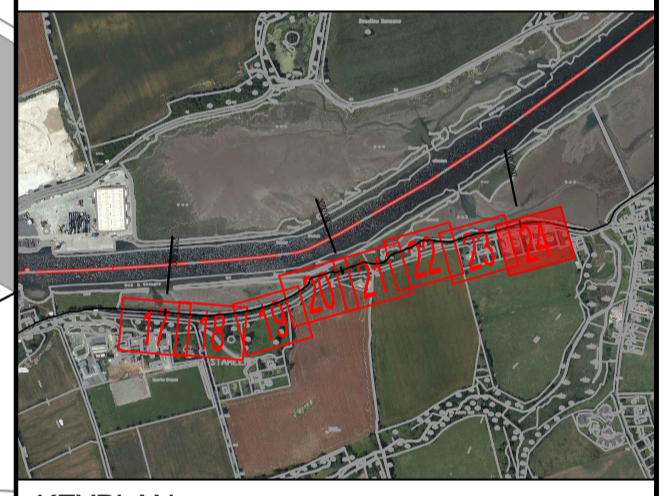

KEYPLAN

P3	10-07-20	PLANNING	PGC	MPK
P2	17-02-20	REVISED BOARDWALK LEVELS	DJG	MPK
PT	30-08-19	NON-STATUTORY CONSULTATION	DJG	MPK
REV	DATE	DESCRIPTION	BY	CHKD
DESIGNED	MPK	PREPARED	DJG	
DATE	AUG 2019	CHECKED	RLK	

STATUTORY PUBLIC CONSULTATION

DBFL Consulting Engineers
 Dublin Office: Ormrod House, Upper Ormrod Quay, Dublin 7, Ireland. PHONE +353 1 400 4000 FAX +353 1 400 4050
 Waterford Office: Unit 2, The Chandlery, 1-2 O'Connell Street, Waterford, Ireland. PHONE +353 51 308 550 FAX +353 51 844 813



DBFL Consulting Engineers email: info@dbfl.ie site: www.dbfl.ie

PROJECT
BOYNE GREENWAY
 DROGHEDA TO MORNINGTON

DRG. TITLE
PROPOSED ALIGNMENT SHEET 24

CLIENT
 comhairle chontae na mbeith county council

SCALE: 1:250 @A1 FILE REF: 170029-2200
 DRG. NO. 170029-2224

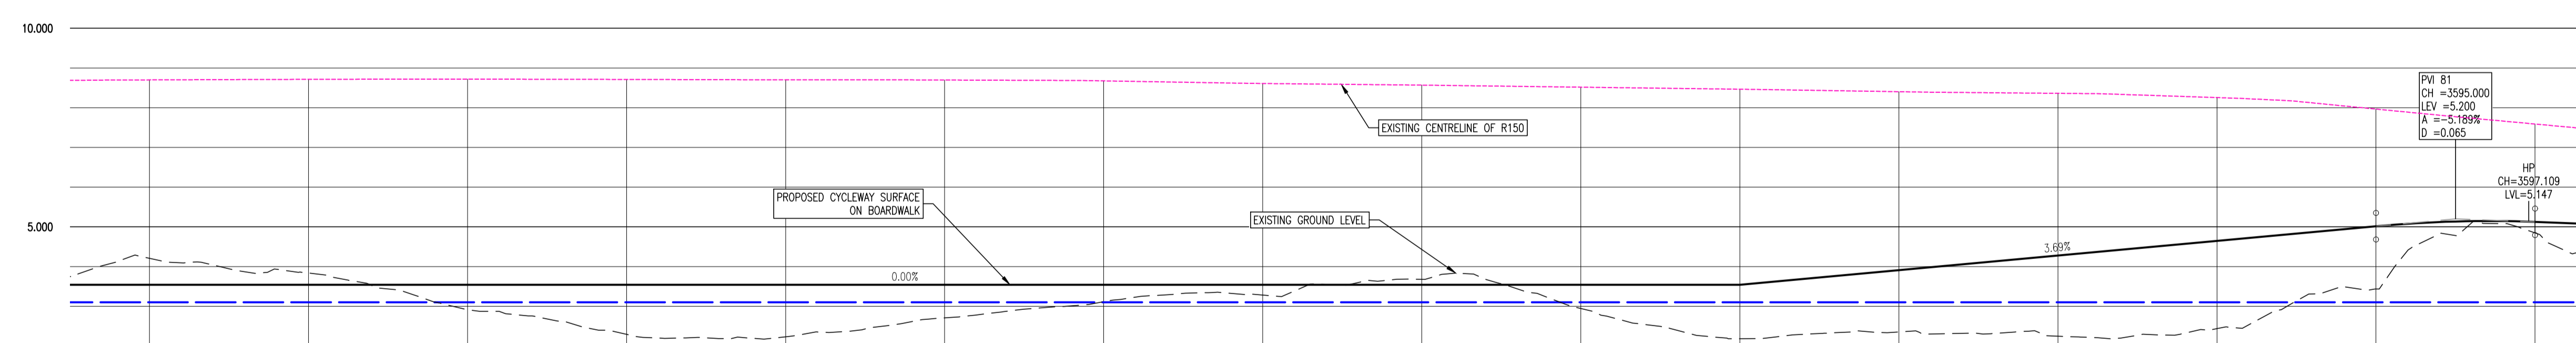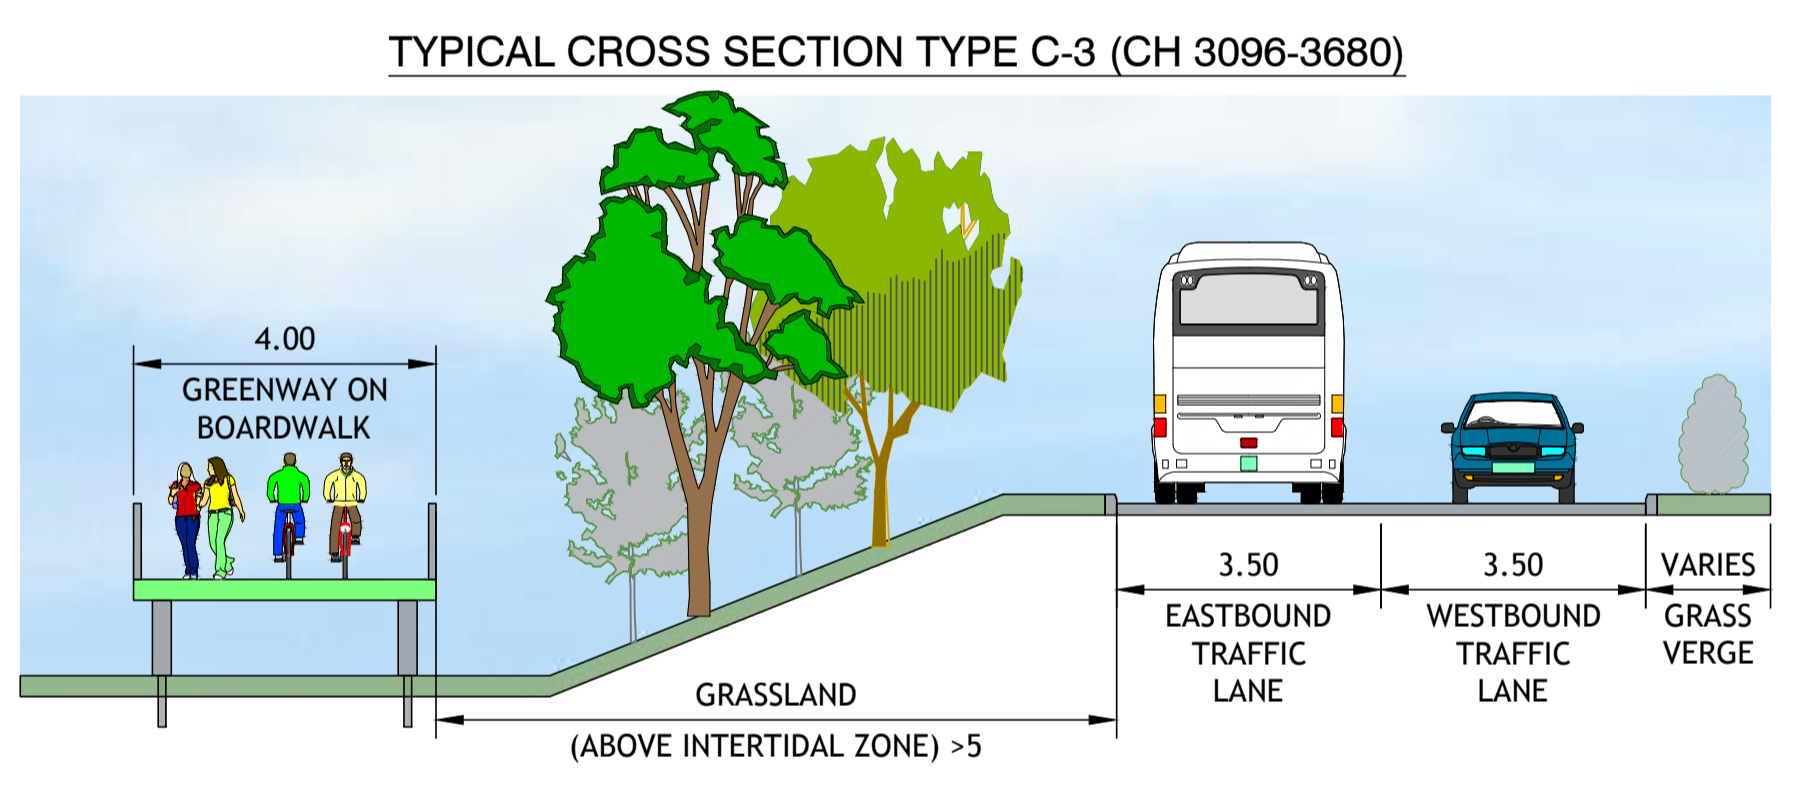

BOYNE GREENWAY LONGSECTION
 SCALE: H 1:250, V 1:100.
 DATUM: 0.000

CHAINAGE	3450.000	3460.000	3470.000	3480.000	3490.000	3500.000	3510.000	3520.000	3530.000	3540.000	3550.000	3560.000	3570.000	3580.000	3590.000	3600.000
EXISTING GROUND LEVELS	4.209	3.836	2.914	2.293	2.232	2.709	3.115	3.283	3.678	2.946	2.183	2.354	2.247	2.437	3.437	4.246
PROPOSED LEVELS	3.540	3.540	3.540	3.540	3.540	3.540	3.540	3.540	3.540	3.540	3.540	3.909	4.278	4.647	5.016	5.125
VERTICAL GEOMETRY	G = 0.0000% Horizontal										G = 3.688% 1.27,1			R = 192.719 K = 1.927 L = 10.000		
HORIZONTAL GEOMETRY	L = 38.179					R = 250.000 L = 62.149			L = 5.261		R = 150.000 L = 22.649		L = 3.422 L = 2.856 L = 2.443		R = 300.000 L = 41.989	