



© COPYRIGHT OF THIS DRAWING IS RESERVED BY DBFL CONSULTING ENGINEERS. NO PART SHALL BE REPRODUCED OR TRANSMITTED WITHOUT THEIR WRITTEN PERMISSION.

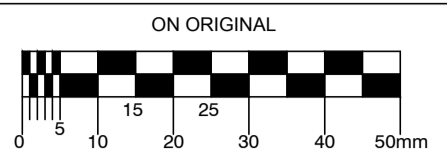


- NOTES:
- GENERAL NOTES:
1. ALL CO-ORDINATES ARE TO IRISH NATIONAL GRID (BASED ON OS MAPPING)
  2. ALL LEVELS ARE TO GRIGNANCE DATUM MALIN HEAD (BASED ON LEAS SURVEY INFORMATION)
  3. ALL DIMENSIONS IN METRES UNLESS SPECIFIED OTHERWISE

LEGEND:

	TYPE A CONSTRUCTION SECTION BITUMINOUS CONSTRUCTION (ALONGSIDE ROAD)
	TYPE B CONSTRUCTION SECTION BITUMINOUS CONSTRUCTION (AWAY FROM ROAD)
	TYPE C CONSTRUCTION SECTION BOARDWALK CONSTRUCTION
	TYPE D CONSTRUCTION SECTION LOCAL BRIDGE
	PROPOSED FOOTPATH
	EXISTING RIVER / WATER COURSE
	EXISTING ROAD
	EXISTING FOOTPATH
	RAISED TABLE
	POSSIBLE LAND ACQUISITION
	EXISTING ROAD LEVEL
	PROPOSED GREENWAY LEVEL

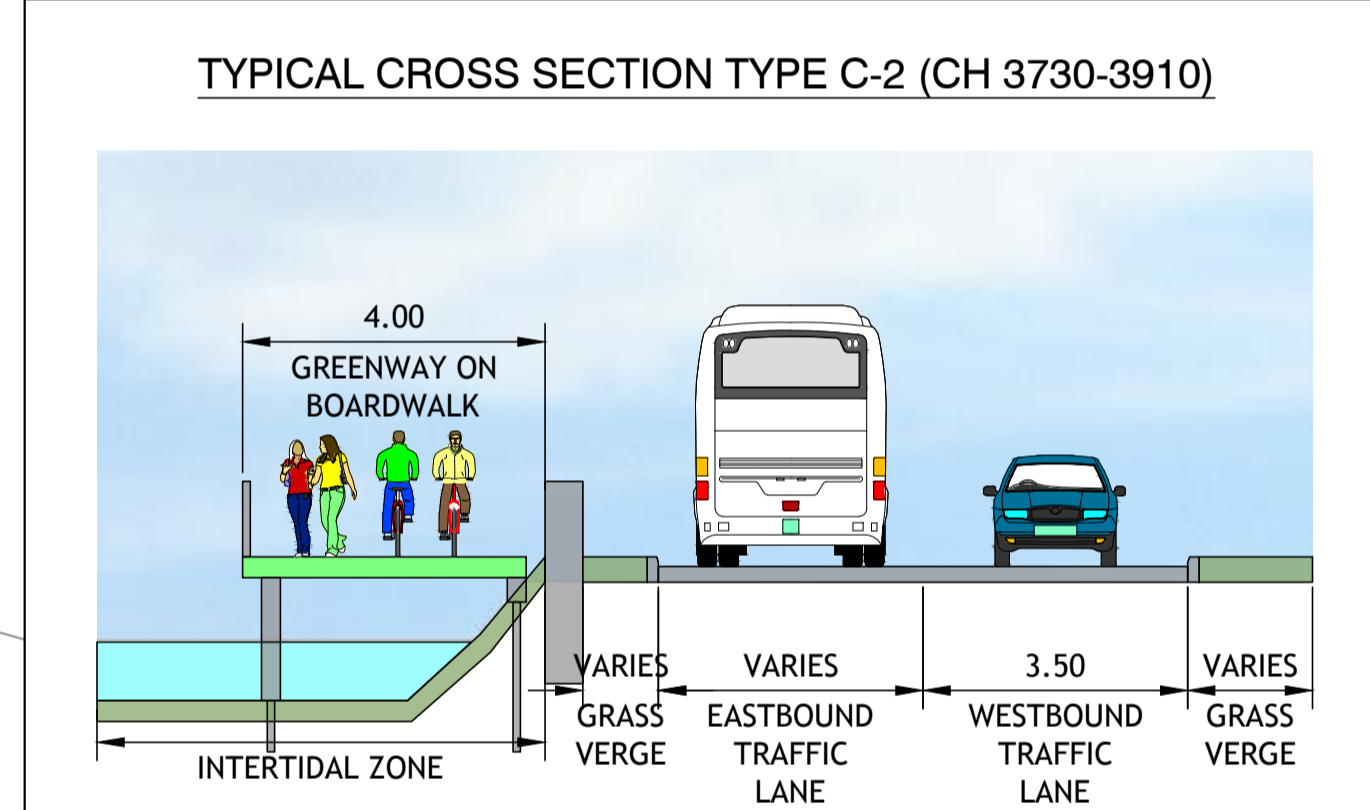

KEYPLAN

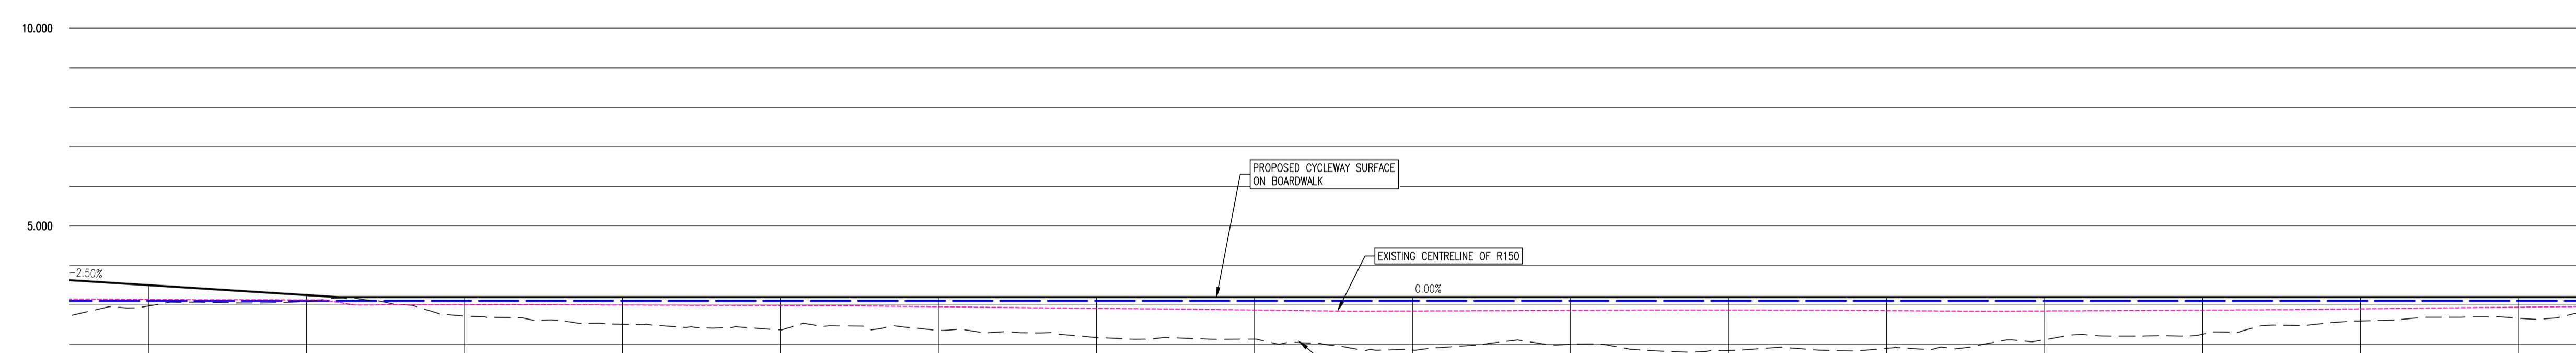

BOYNE GREENWAY LONGSECTION  
SCALE: H 1:250, V 1:100.  
DATUM: 0.000

CHAINAGE	3750.000	3760.000	3770.000	3780.000	3790.000	3800.000	3810.000	3820.000	3830.000	3840.000	3850.000	3860.000	3870.000	3880.000	3890.000	3900.000												
EXISTING GROUND LEVELS	2.974	3.085	2.719	2.511	2.371	2.361	2.176	2.138	1.857	2.002	1.846	1.900	2.115	2.259	2.597	2.666												
PROPOSED LEVELS	3.500	3.250	3.200	3.200	3.200	3.200	3.200	3.200	3.200	3.200	3.200	3.200	3.200	3.200	3.200	3.200												
VERTICAL GEOMETRY	-2.500% +1.400		0 = 0.000% Horizontal																									
HORIZONTAL GEOMETRY	L = 13.344		R: 40.000 L: 6.607		L = 3.669		R: 25.000 L: 4.374		L = 4.011		R: 40.000 L: 5.045		L = 1.026		R: 200.000 L: 18.100		L = 22.668		R: 200.000 L: 5.564		L = 23.141		R: 200.000 L: 1.948		L = 37.401		R: 200.000 L: 2.877	

P2	10-07-20	PLANNING	PGC	MPK
PT	30-08-19	NON-STATUTORY CONSULTATION	DJG	MPK
REV	DATE	DESCRIPTION	BY	CHKD

**STATUTORY PUBLIC CONSULTATION**

DESIGNED	MPK	PREPARED	DJG
DATE	AUG 2019	CHECKED	RLK

**DBFL** Dublin Office: Ormond House, Upper Ormond Quay, Dublin 7, Ireland. PHONE: +353 1 400 4000 FAX: +353 1 400 4050  
Waterford Office: Unit 2, The Chandlery, 1-2 O'Connell Street, Waterford, Ireland. PHONE: +353 51 308 550 FAX: +353 51 844 813

DBFL Consulting Engineers email: info@dbfl.ie site: www.dbfl.ie

PROJECT  
**BOYNE GREENWAY**  
DROGHEDA TO MORNINGTON

DRG. TITLE  
**PROPOSED ALIGNMENT SHEET 26**

CLIENT  
comhairle chontae na m...  
meath county council

SCALE: 1:250 @A1 FILE REF: 170029-2200  
DRG. NO. 170029-2226 P2