
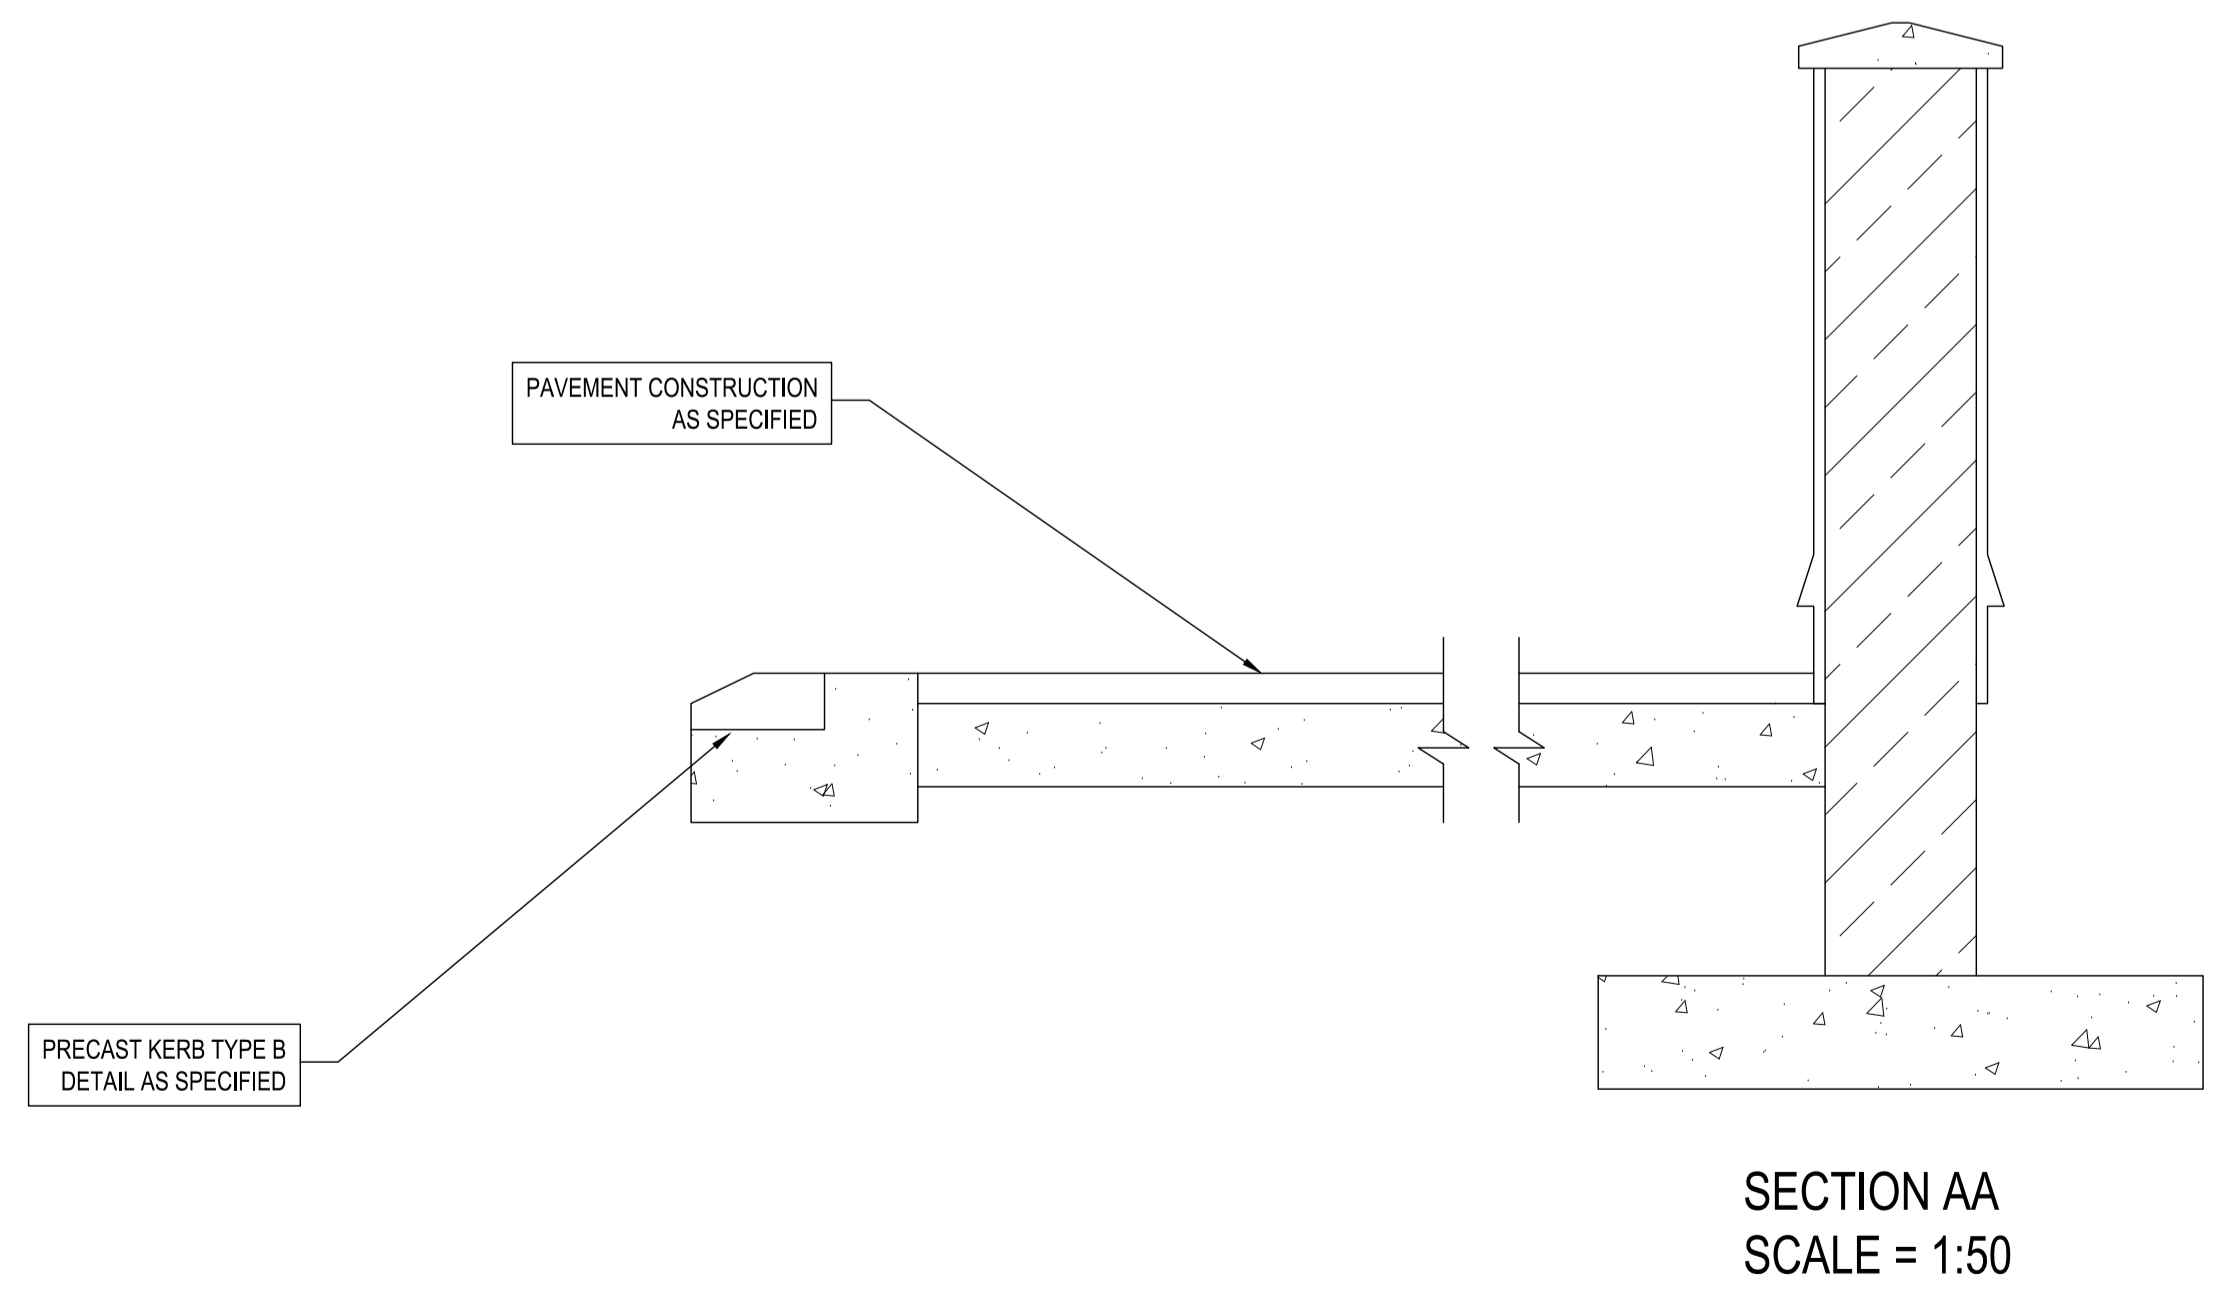
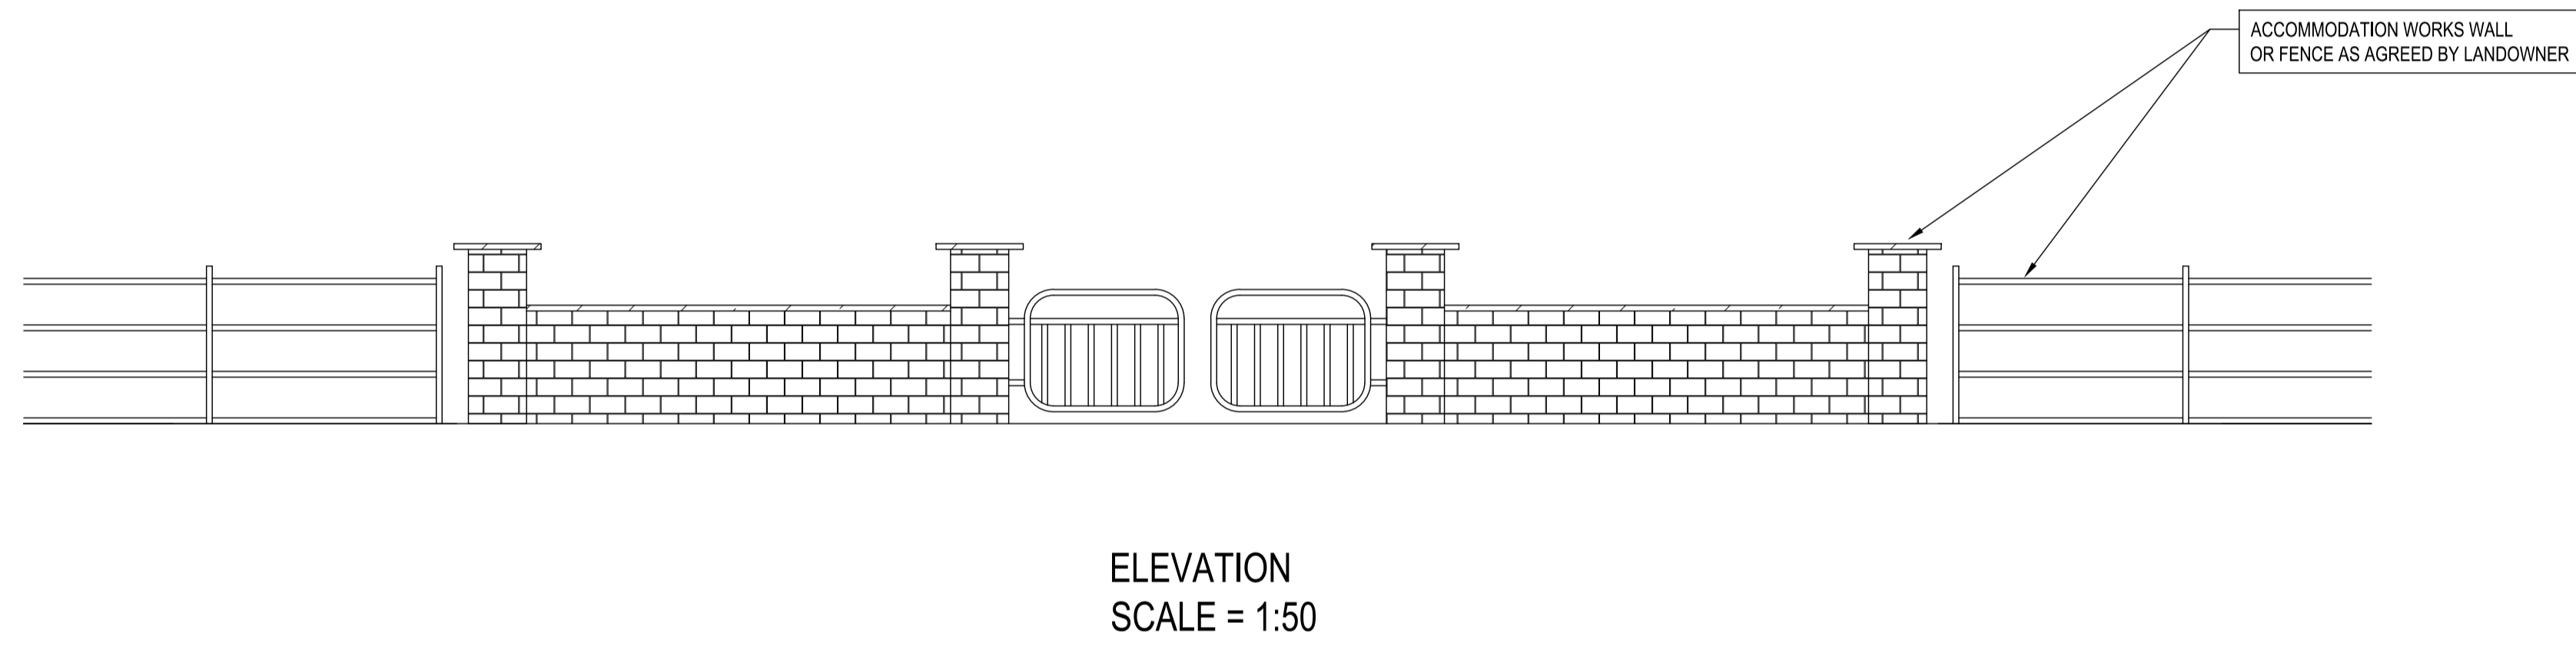


- NOTES:
- GENERAL NOTES:
1. ALL CO-ORDINATES ARE TO IRISH NATIONAL GRID (BASED ON OS MAPPING)
 2. ALL LEVELS ARE TO ORDNANCE DATUM MALIN HEAD (BASED ON LEAP SURVEY INFORMATION)
 3. ALL DIMENSIONS IN METRES UNLESS SPECIFIED OTHERWISE

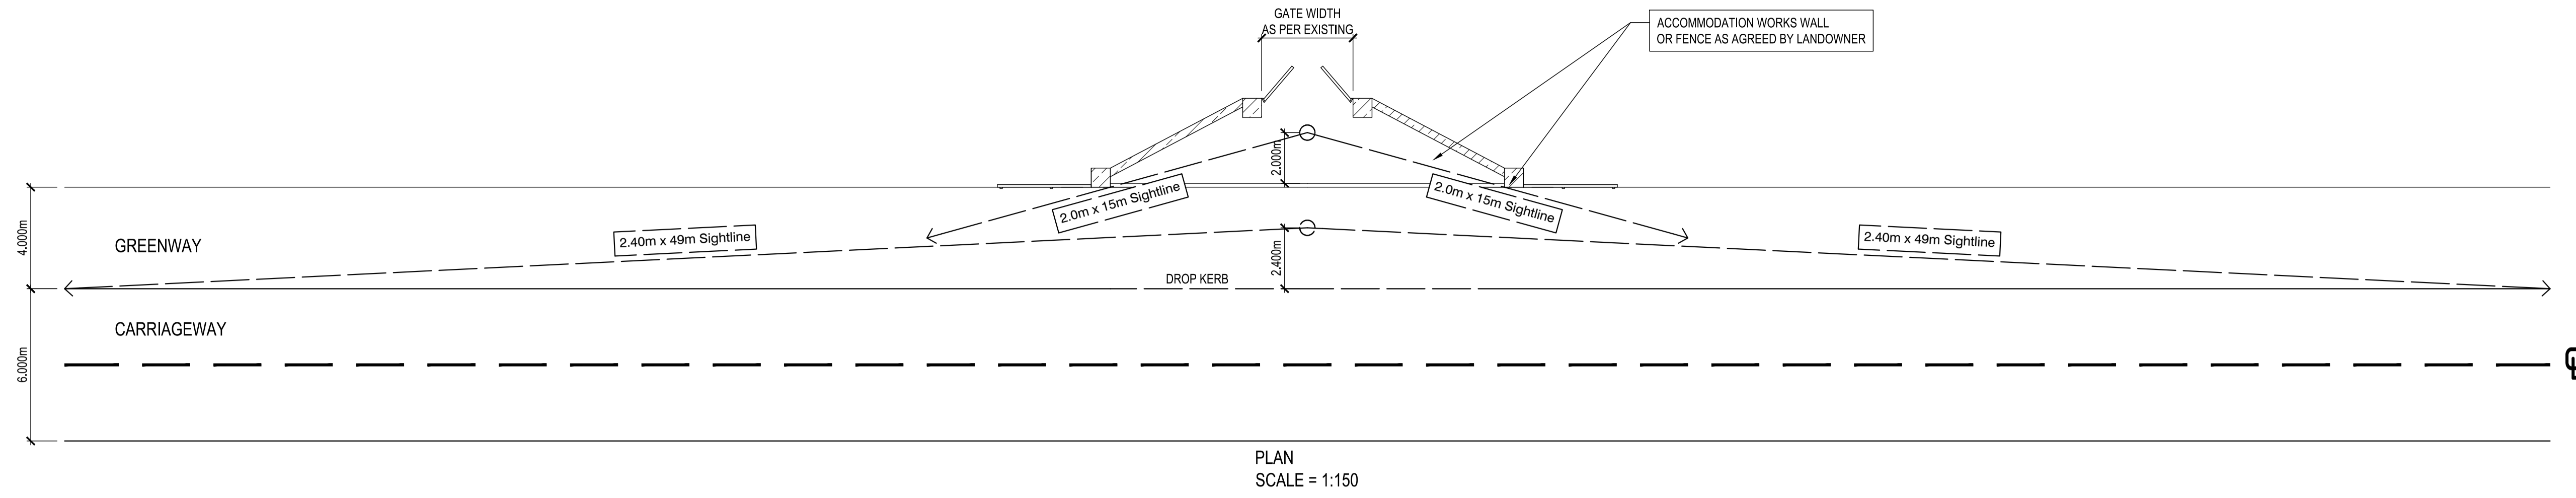

PT	10-07-20	PLANNING	PGC	MPK
REV	DATE	DESCRIPTION	BY	CHKD
STATUTORY PUBLIC CONSULTATION				
DESIGNED	MK	PREPARED	JP	
DATE	FEB 2019	CHECKED	RK	

DBFL

DUBLIN OFFICE: Ormond House,
Upper Ormond Quay, Dublin 7, Ireland.
PHONE: +353 1 400 4000
FAX: +353 1 400 4050

WATERFORD OFFICE: Unit 2, The Chandlers,
1-2 O'Connell Street, Waterford, Ireland.
PHONE: +353 51 333 550
FAX: +353 51 844 813

DBFL Consulting Engineers email: info@dbfl.ie site: www.dbfl.ie

PROJECT
BOYNE GREENWAY
DROGHEDA TO MORNINGTON

DRG. TITLE
DOMESTIC ENTRANCE TYPICAL CONSTRUCTION DETAIL GREENWAY ADJACENT

CLIENT

SCALE AS SHOWN @A1 FILE REF. 170029-2700

DRG. NO. 170029-2700 P1