



- NOTES:
- GENERAL NOTES:
1. ALL WORKS SHALL BE CONSTRUCTED IN ACCORDANCE WITH THE WORKS REQUIREMENTS.
  2. ALL DIMENSIONS IN MILLIMETERS UNLESS SPECIFIED OTHERWISE.
  3. ALL CO-ORDINATES ARE TO ITM.
  4. ALL LEVELS ARE TO ORDNANCE DATUM (MALIN HEAD).

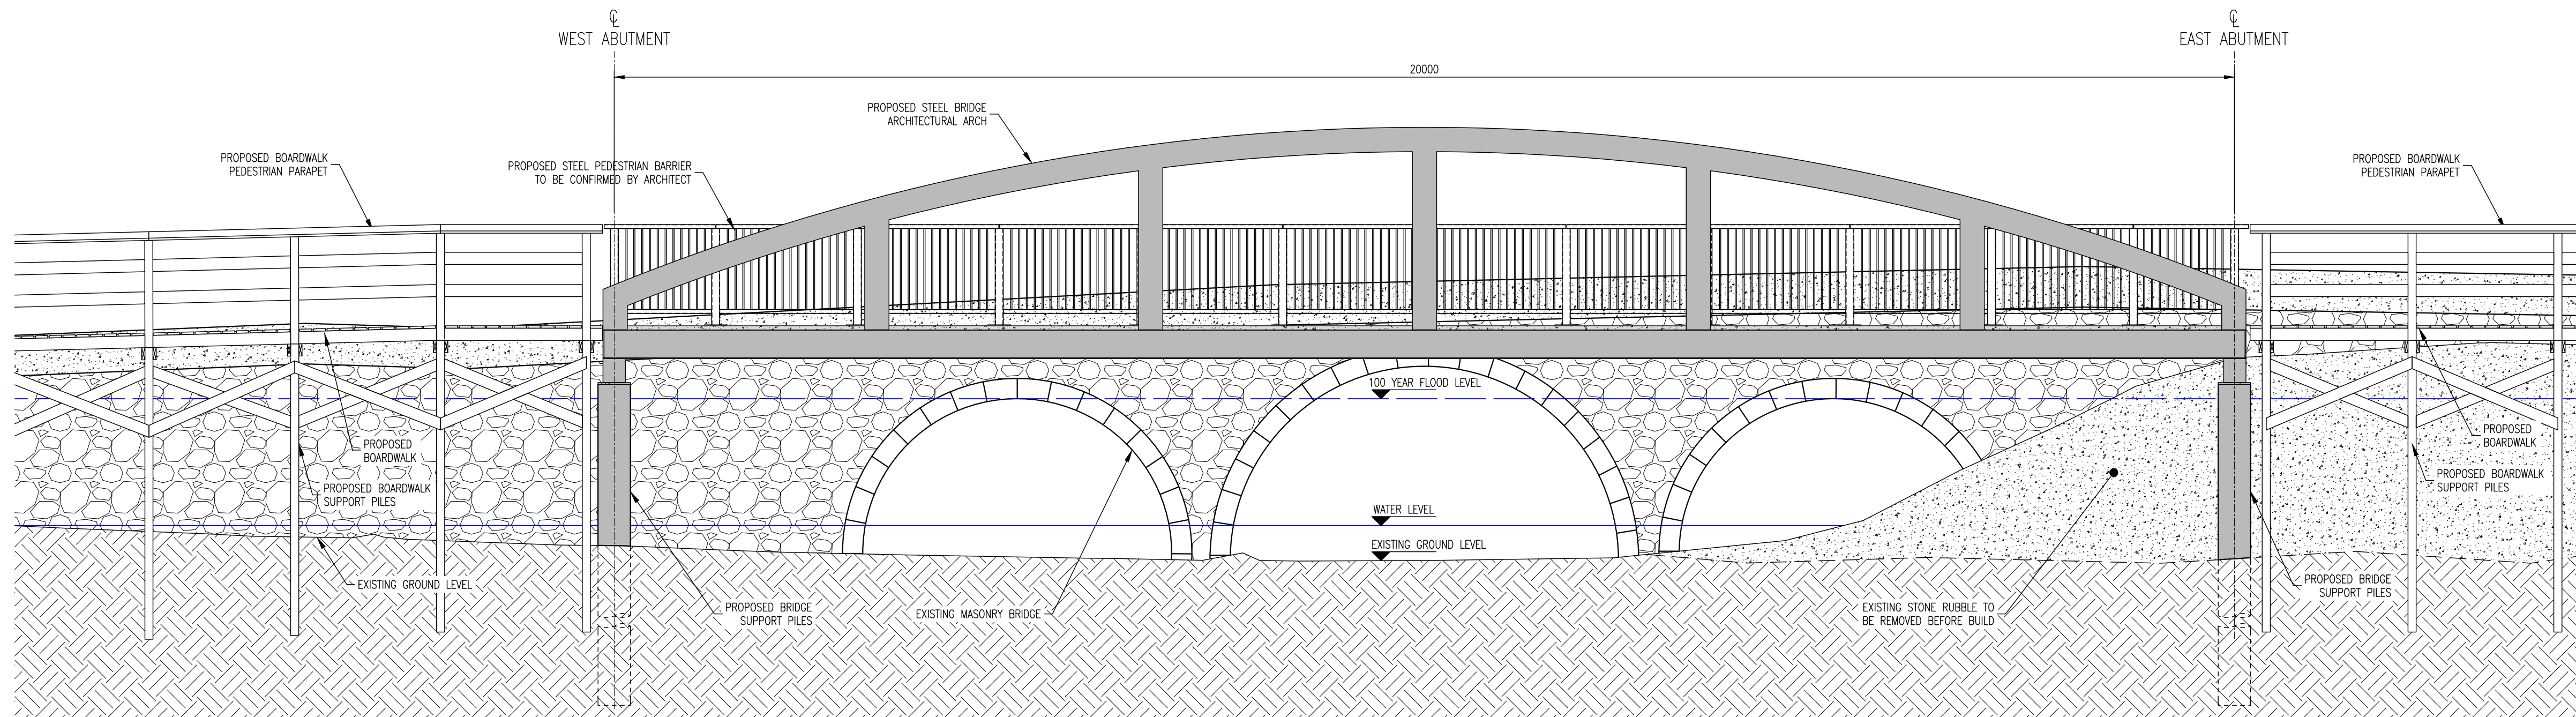

ELEVATION  
SCALE 1:50

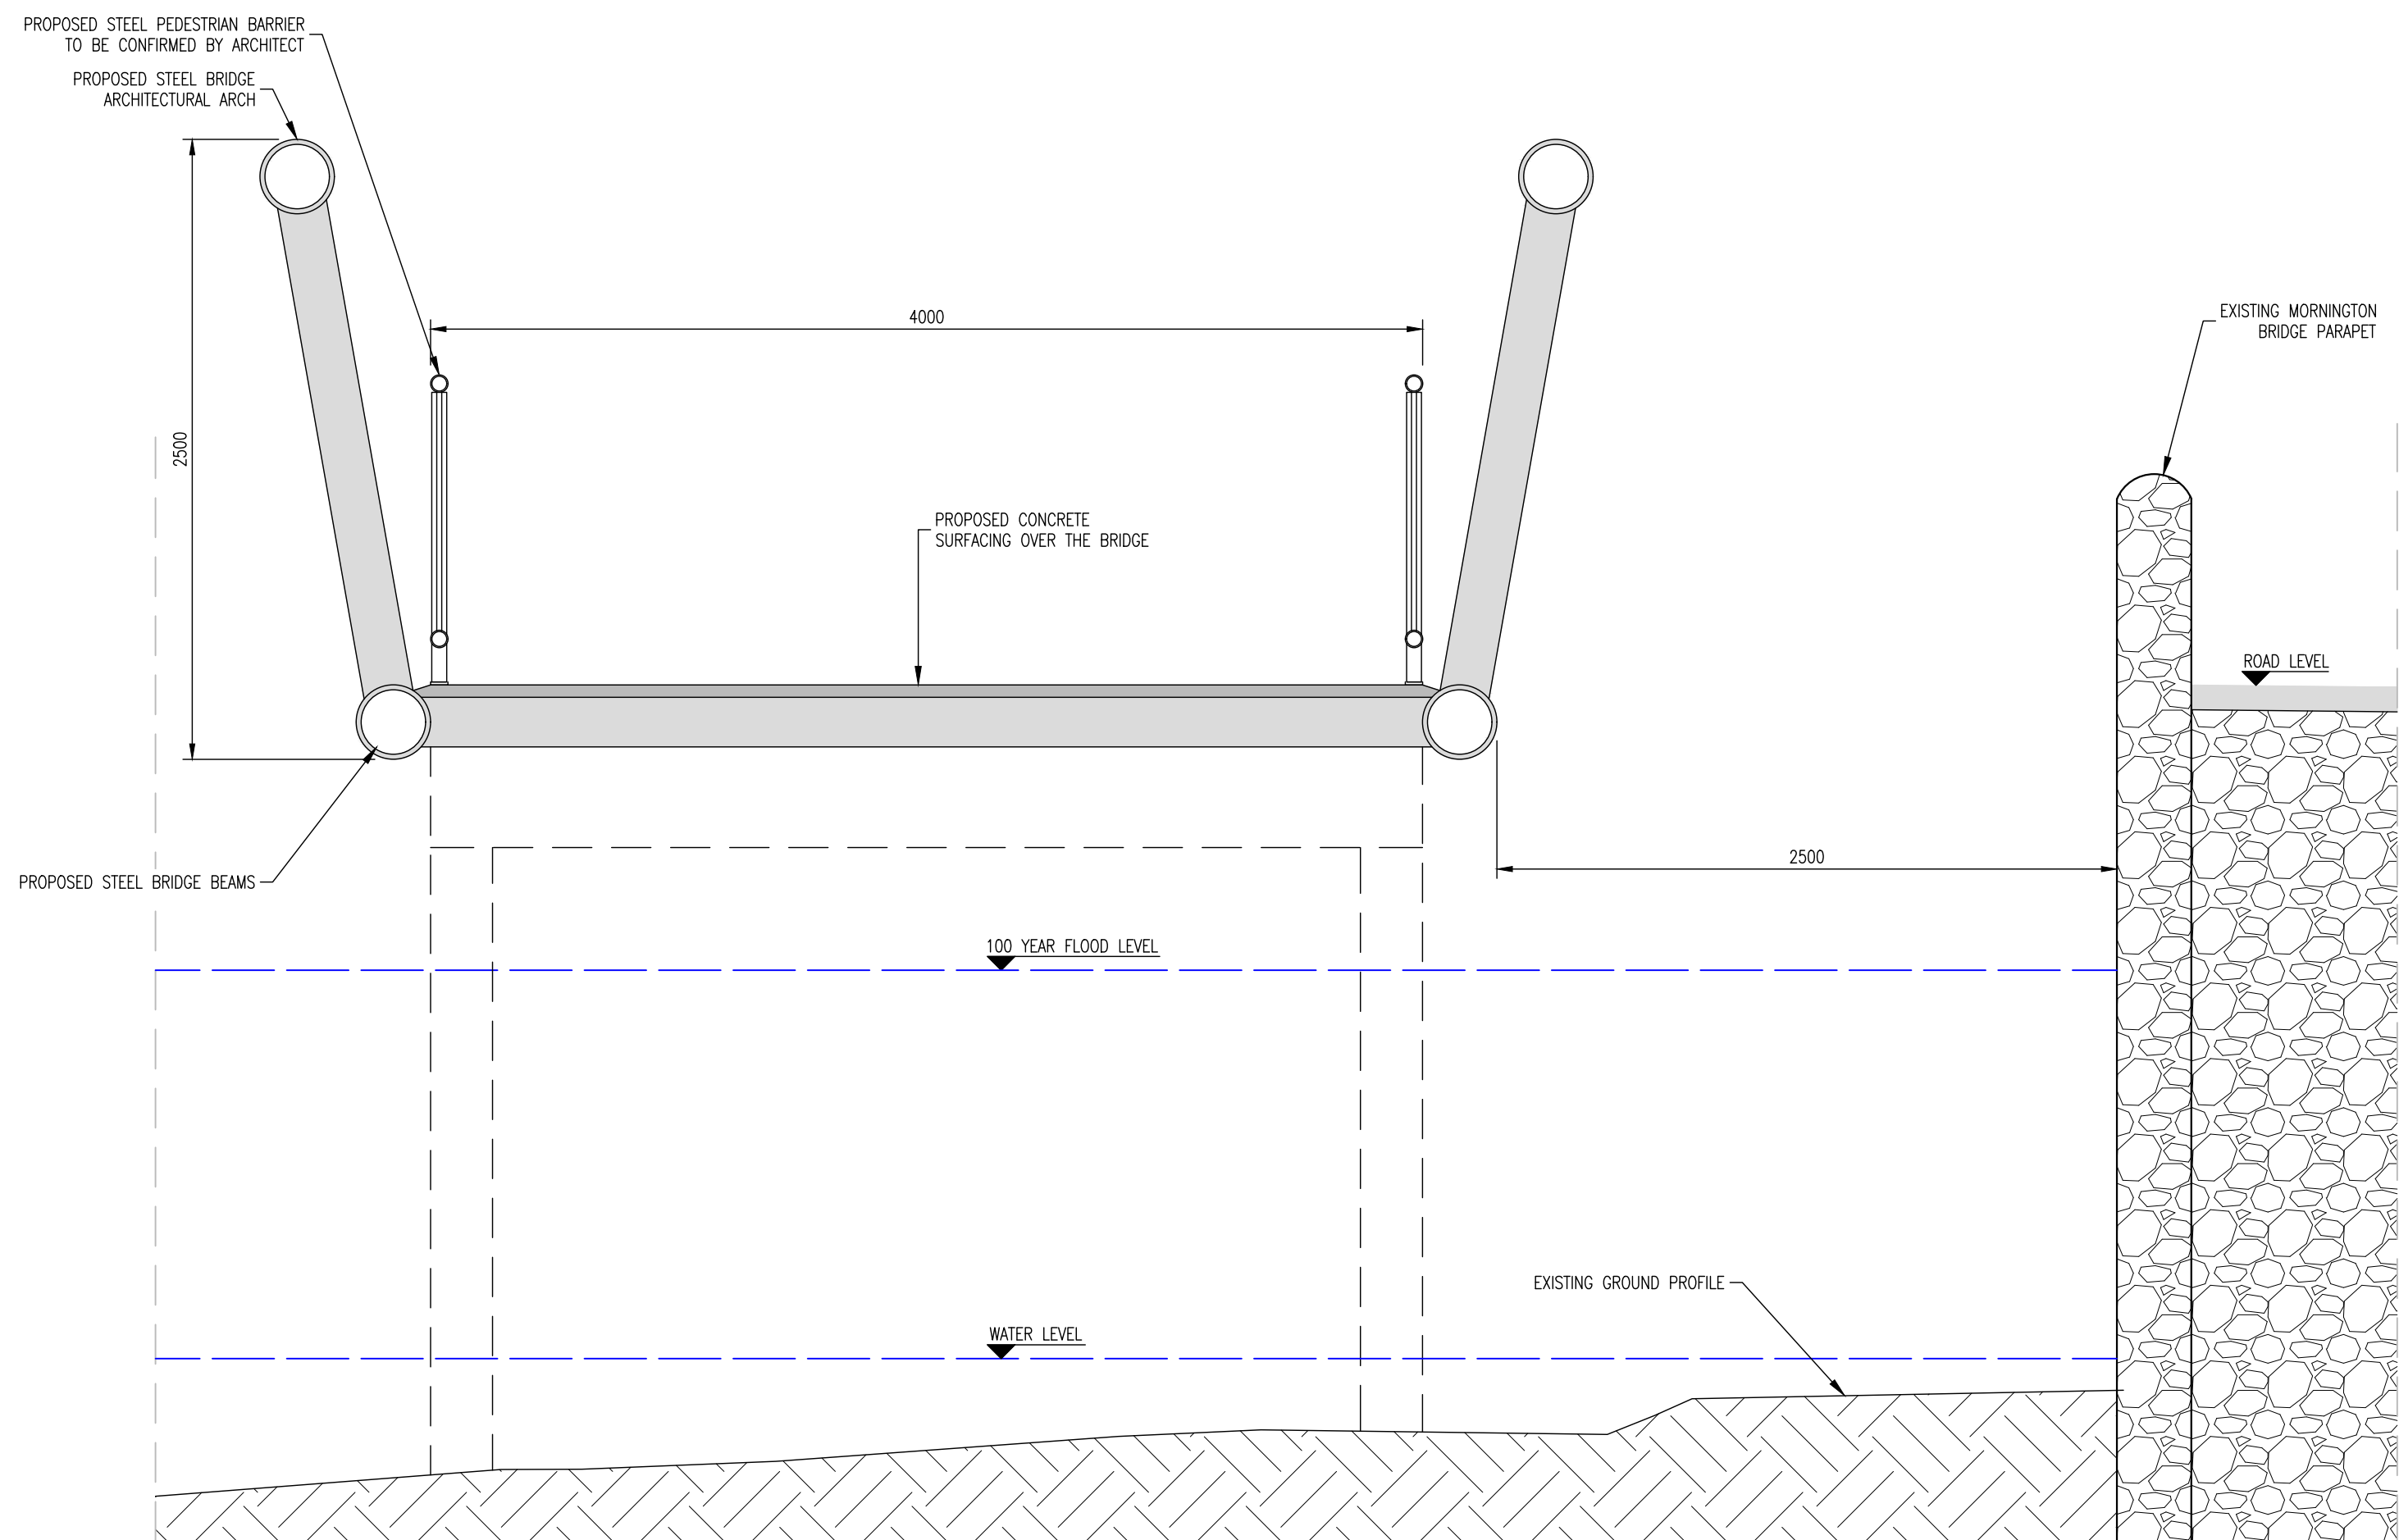

CROSS SECTION AT MIDSPAN  
SCALE 1:25

ORDNANCE SURVEY IRELAND LICENCE  
No EN 0017920  
© ORDNANCE SURVEY IRELAND  
GOVERNMENT OF IRELAND

P1	10/07/20	STATUTORY PUBLIC CONSULTATION	MKO	KOR
P0	15/04/20	FIRST ISSUE	MKO	KOR

REV.	DATE	DESCRIPTION	BY	CHKD.
------	------	-------------	----	-------

STATUTORY PUBLIC CONSULTATION

DESIGNED	KOR	PREPARED	MKO
DATE	JULY 2020	CHECKED	KOR



DUBLIN OFFICE: Ormond House,  
Upper Ormond Quay, Dublin 7, Ireland.  
PHONE +353 1 400 4000  
FAX +353 1 400 4050

WATERFORD OFFICE: Unit 2, The Chandlery,  
1-2 O'Connell Street, Waterford, Ireland.  
PHONE +353 51 309 500  
FAX +353 51 844 913

DBFL Consulting Engineers EMAIL: info@dbfl.ie SITE: www.dbfl.ie

PROJECT  
BOYNE GREENWAY  
DROGHEDA TO  
MORNINGTON



DRG. TITLE  
BRIDGE AT CHAINAGE  
+3715.00 ELEVATION &  
CROSS SECTION AT  
MIDSPAN



SCALE 1:50 @A1 FILE REF. 170029-5201

DRG. NO. 170029-5201 P1