


FOR CONTINUATION SEE SLR002



Comhairle Chontae na Mí
Meath
County Council

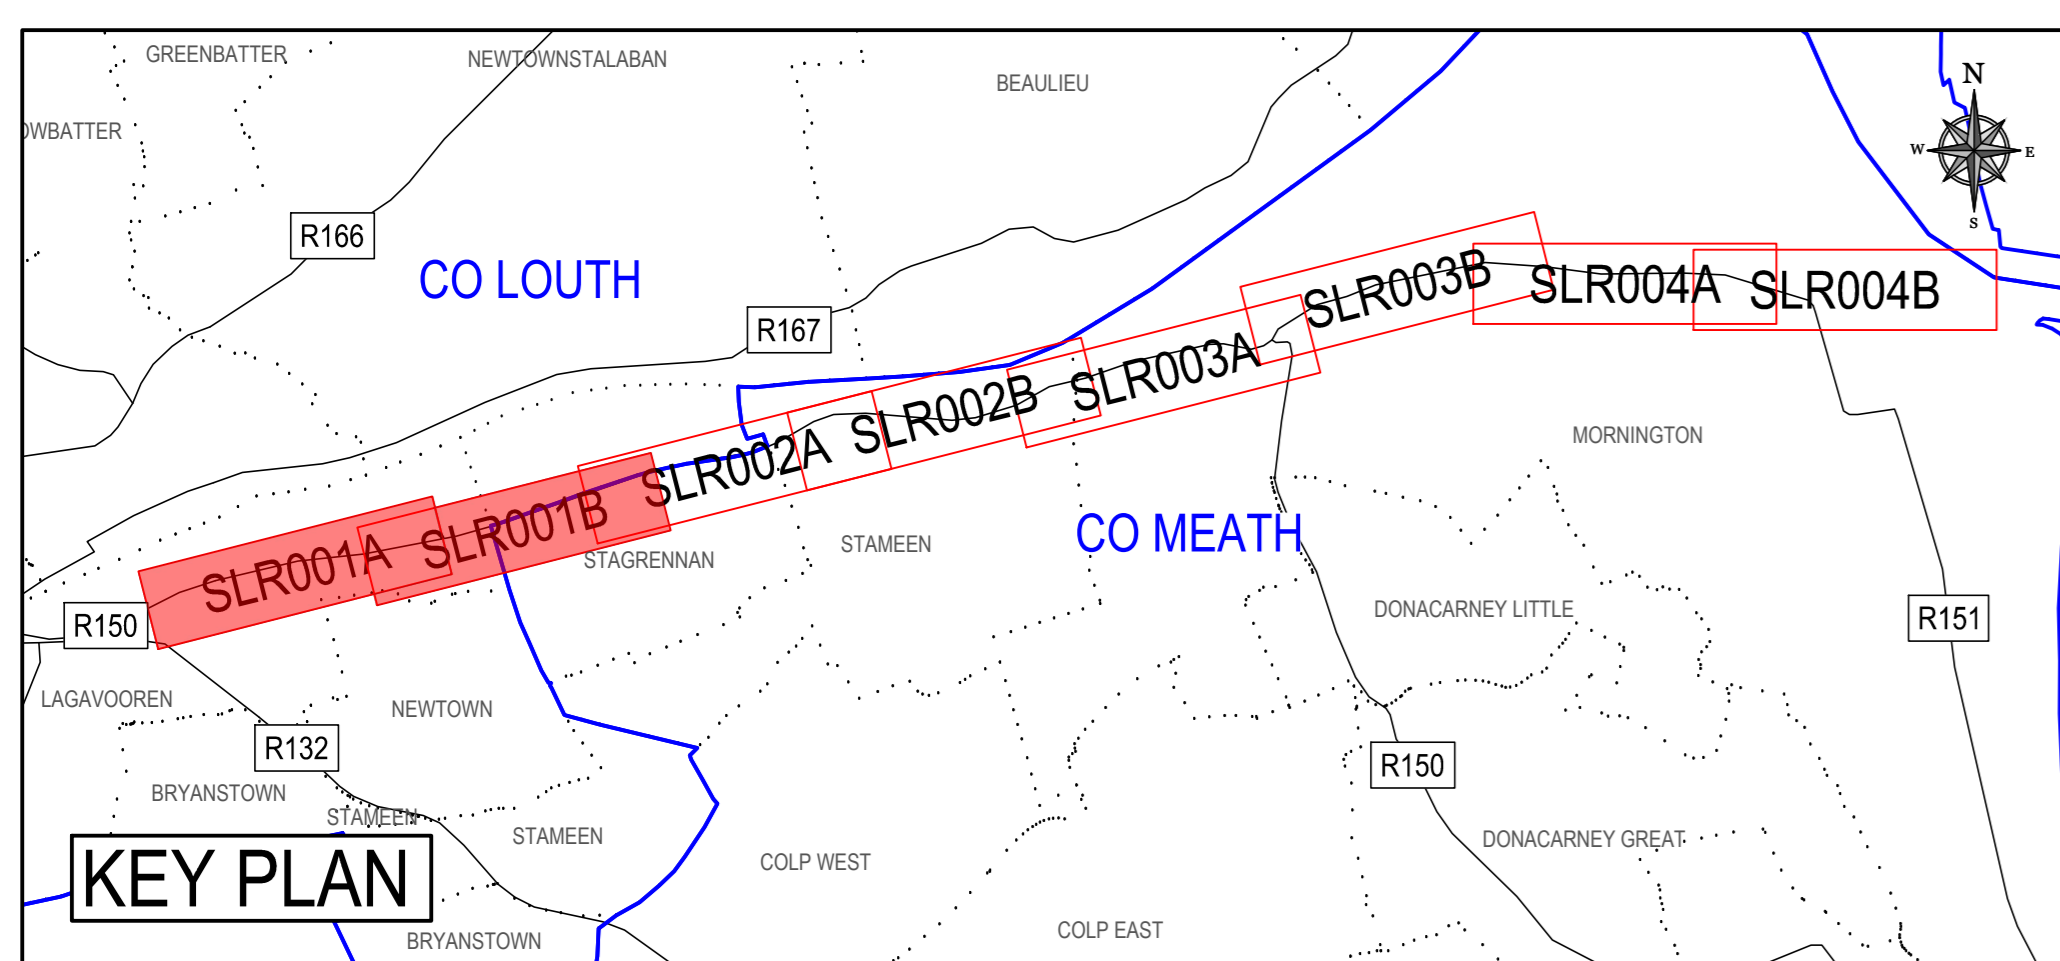

Buvinda House, Dublin Road, Navan, Co Meath C15 Y291
T: 046 909 7000 F: 046 909 7001 W: www.meath.ie

BOYNE GREENWAY - DROGHEDA TO MORNINGTON SCHEME LAND REQUIREMENT DRAWINGS

LEGEND	
	LAND TO BE PERMANENTLY ACQUIRED COLOURED GREY AND ONLINED IN RED.
	LAND TO BE TEMPORARILY ACQUIRED HATCHED ORANGE AND ONLINED IN RED.
	COUNTY BOUNDARY
	TOWNLAND BOUNDARY
	TOWNLAND NAME
	TOWNLAND NAME
	PRIVATE RIGHT OF WAY TO BE PERMANENTLY ACQUIRED.

THE ACQUISITION LINES ON THIS DRAWING HAVE BEEN PLOTTED ONTO THE LATEST EDITION OF ORDNANCE SURVEY MAPPING
© ORDNANCE SURVEY IRELAND. ALL RIGHTS RESERVED. LICENCE NUMBER 2020/31/CCM/MEATH COUNTY COUNCIL.

SCALE:	1:1000 @A0
PREPARED BY:	DJG
DATE:	APR 2020

SEAL

DRG NO.

170029-SLR 001