


NN001

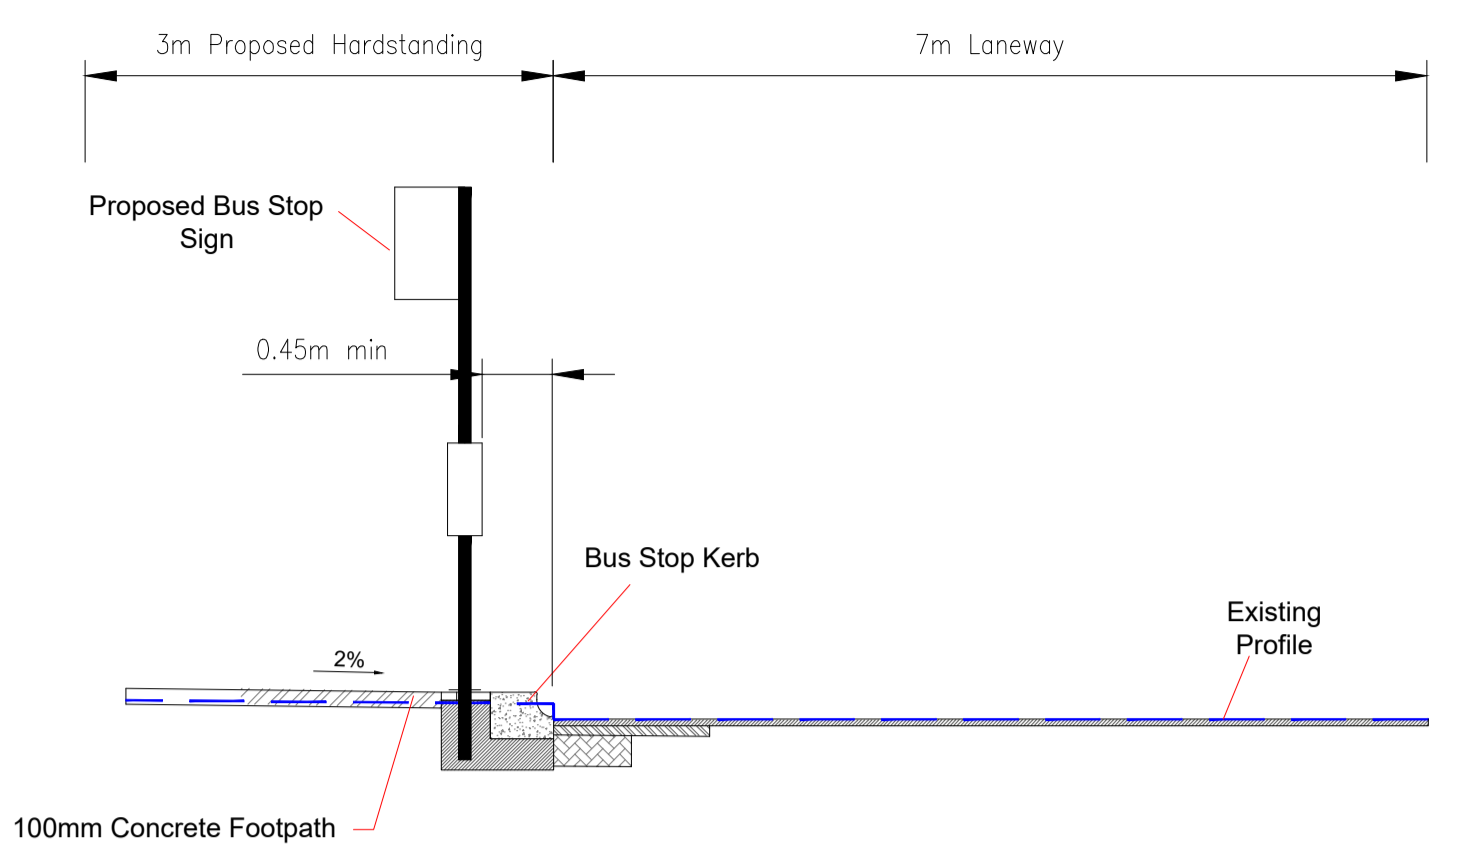

SECTION A-A  
SCALE - 1:50

**Project Ireland 2040**  
Building Ireland's Future

**NTA**  
Údarás Náisiúnta Iompair  
National Transport Authority

**NAVAN 2030**  
A Smart Future

**comhairle chontae na mí meath county council**

Legend:

Proposed Bus Cage	
Proposed Concrete Footpath	
Proposed Bituminous Footpath	
Proposed Grass Area	
Proposed Bus Kerb	
Proposed In-situ Concrete Kerb	
Existing Kerb	

Rev	Description	Drawn	Checked	Date
P01	SECTION 38	-	-	-

**Clifton Scannell Emerson Associates**

Clifton Scannell Emerson Associates Limited  
Consulting Engineers,  
Seafort Lodge,  
Castledawson Avenue,  
Blackrock, Co. Dublin,  
Ireland, A94 P768

T: +353 1 288 5006  
F: +353 1 283 3466  
E: info@csea.ie  
W: www.csea.ie

**COMHAIRLE CHONTAE NA MÍ MEATH COUNTY COUNCIL**

Client: NAVAN TOWN SCHEME - NAVAN 2030  
Project: NAVAN BUS STOP ROUTES  
Dwg. Title: BUS STOP NN001


Drawn By: CF Date: JUN 2020  
Checked By: SP Scale: 1:125 @ A1

Project Code: 18\_090E - CSE - GEN - XX - DR - C - 1301


Status Code: S2 Suitability Description: SECTION 38  
Revision: P01 Project Status: SECTION 38

Legend:


Proposed Bus Cage	
Proposed Concrete Footpath	
Proposed Bituminous Footpath	
Proposed Grass Area	
Proposed Bus Kerb	
Proposed In-situ Concrete Kerb	
Existing Kerb	

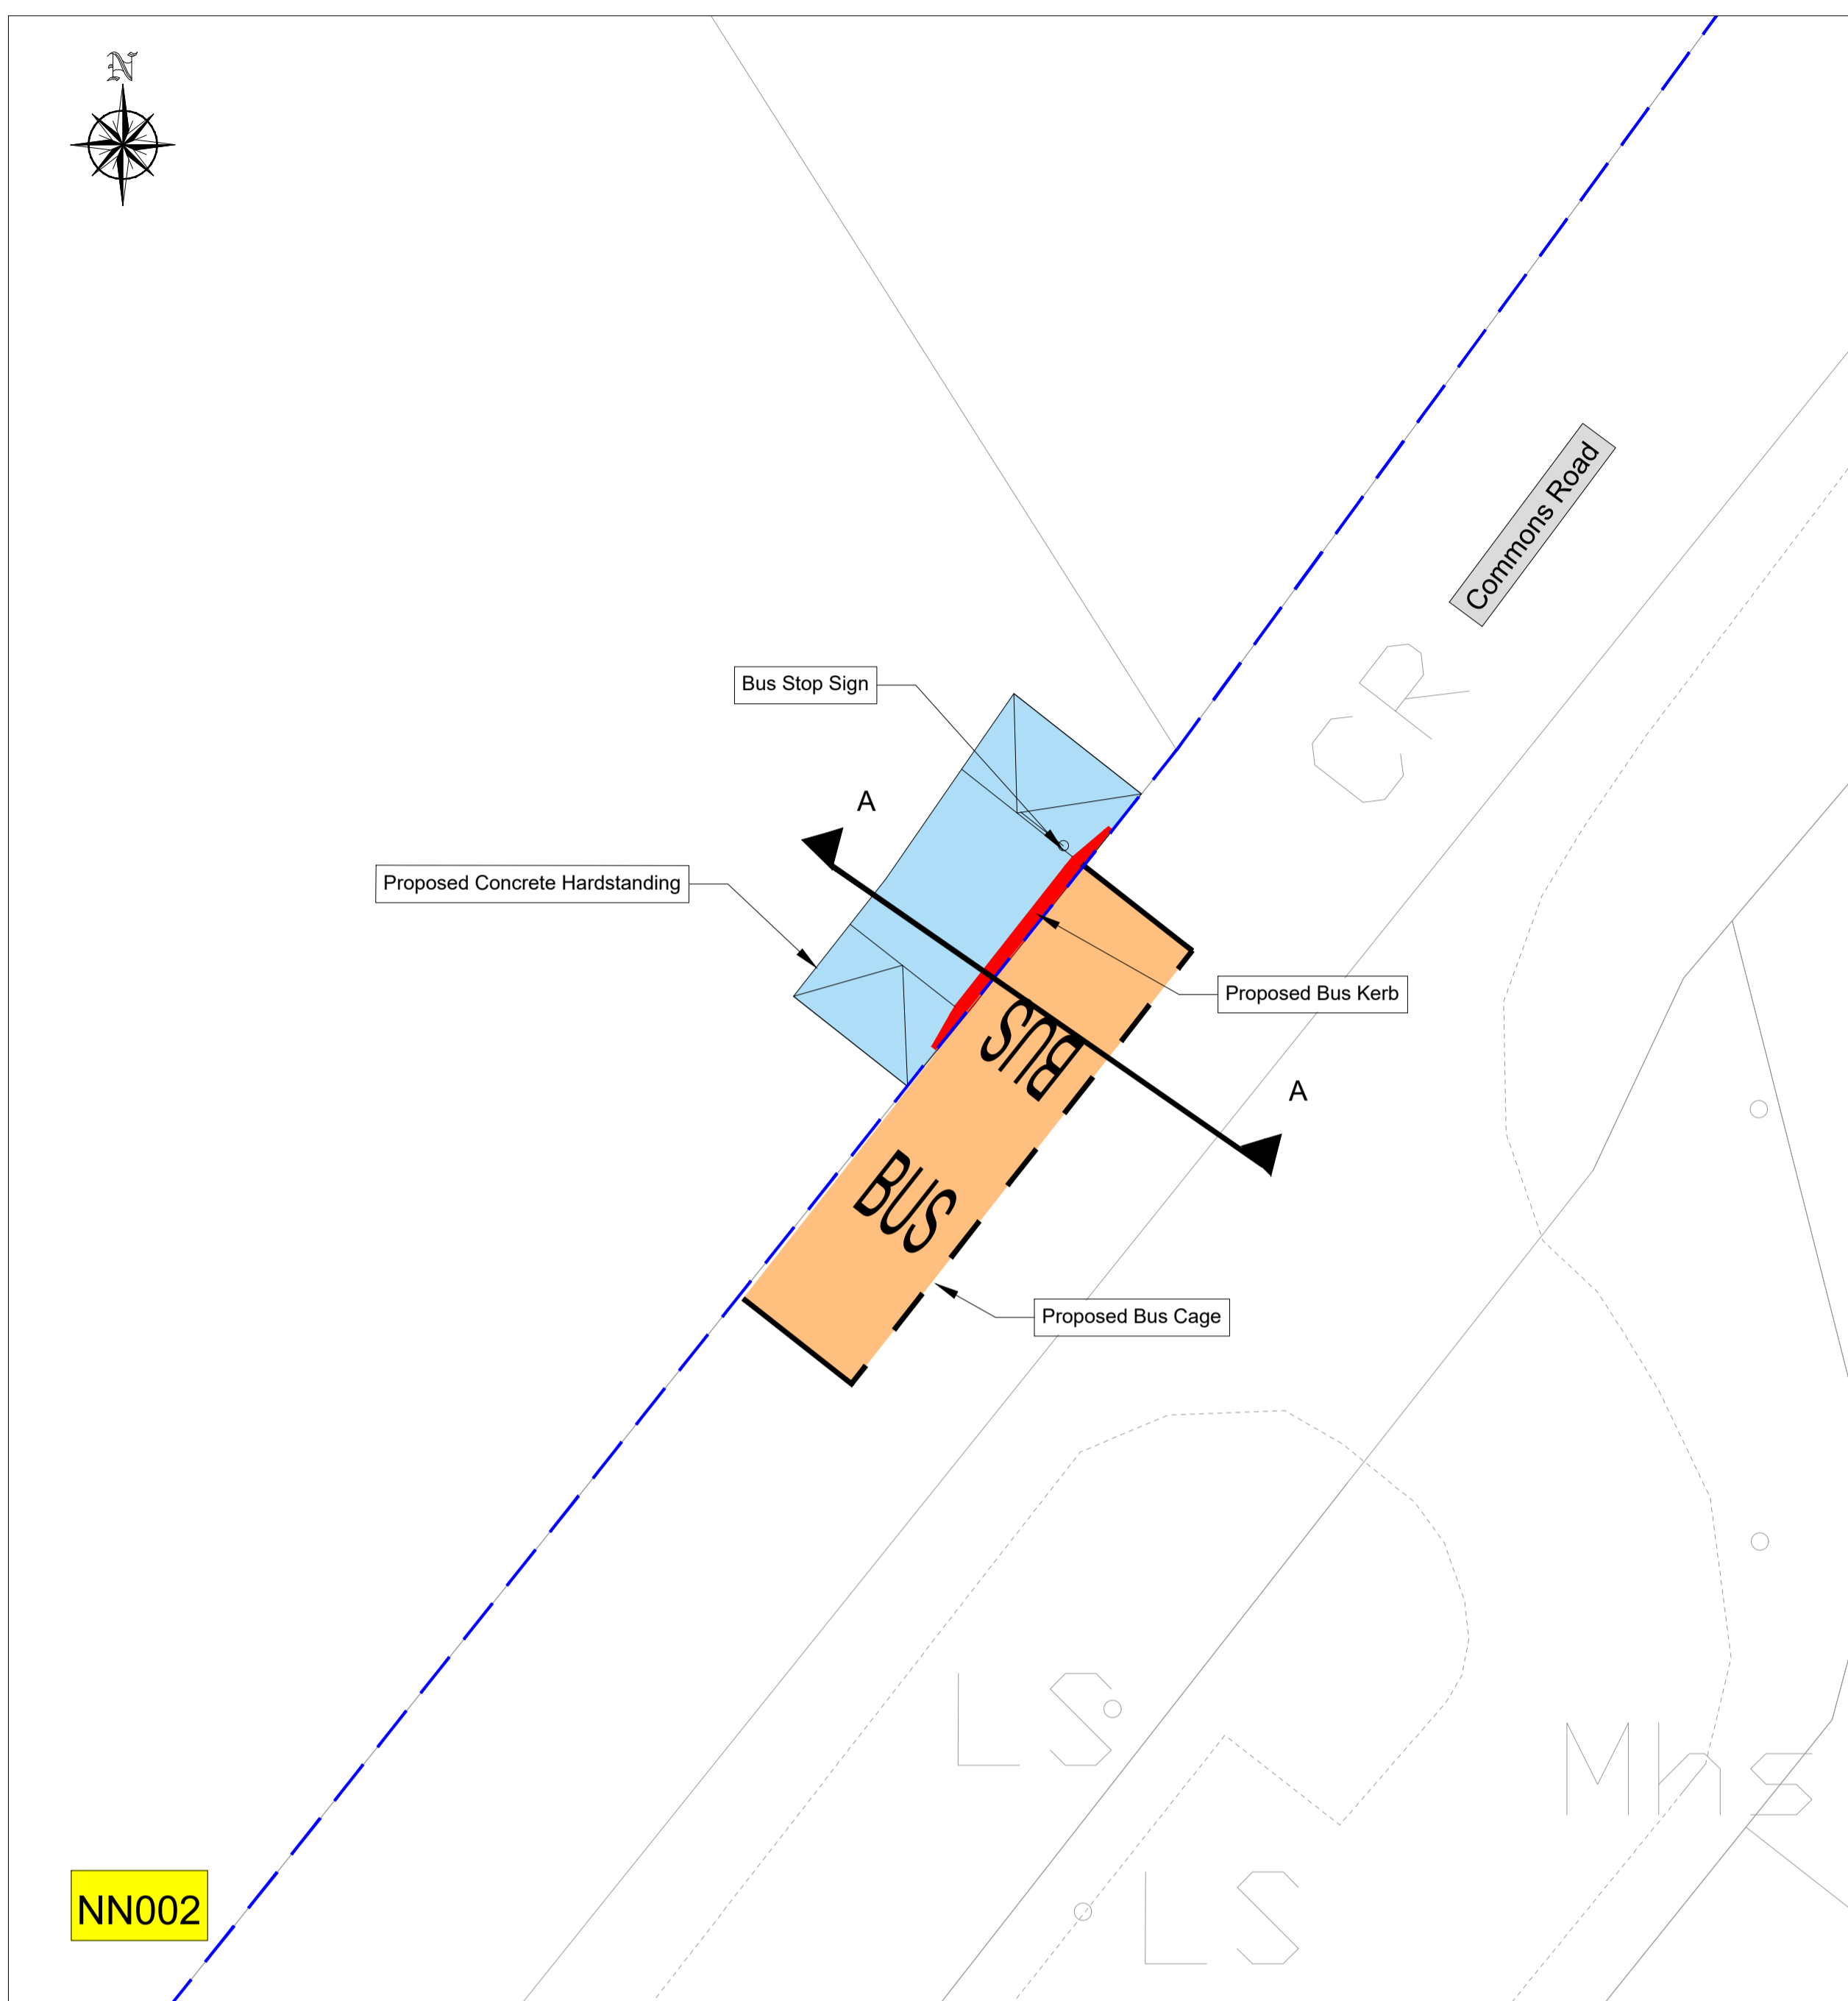


NN002

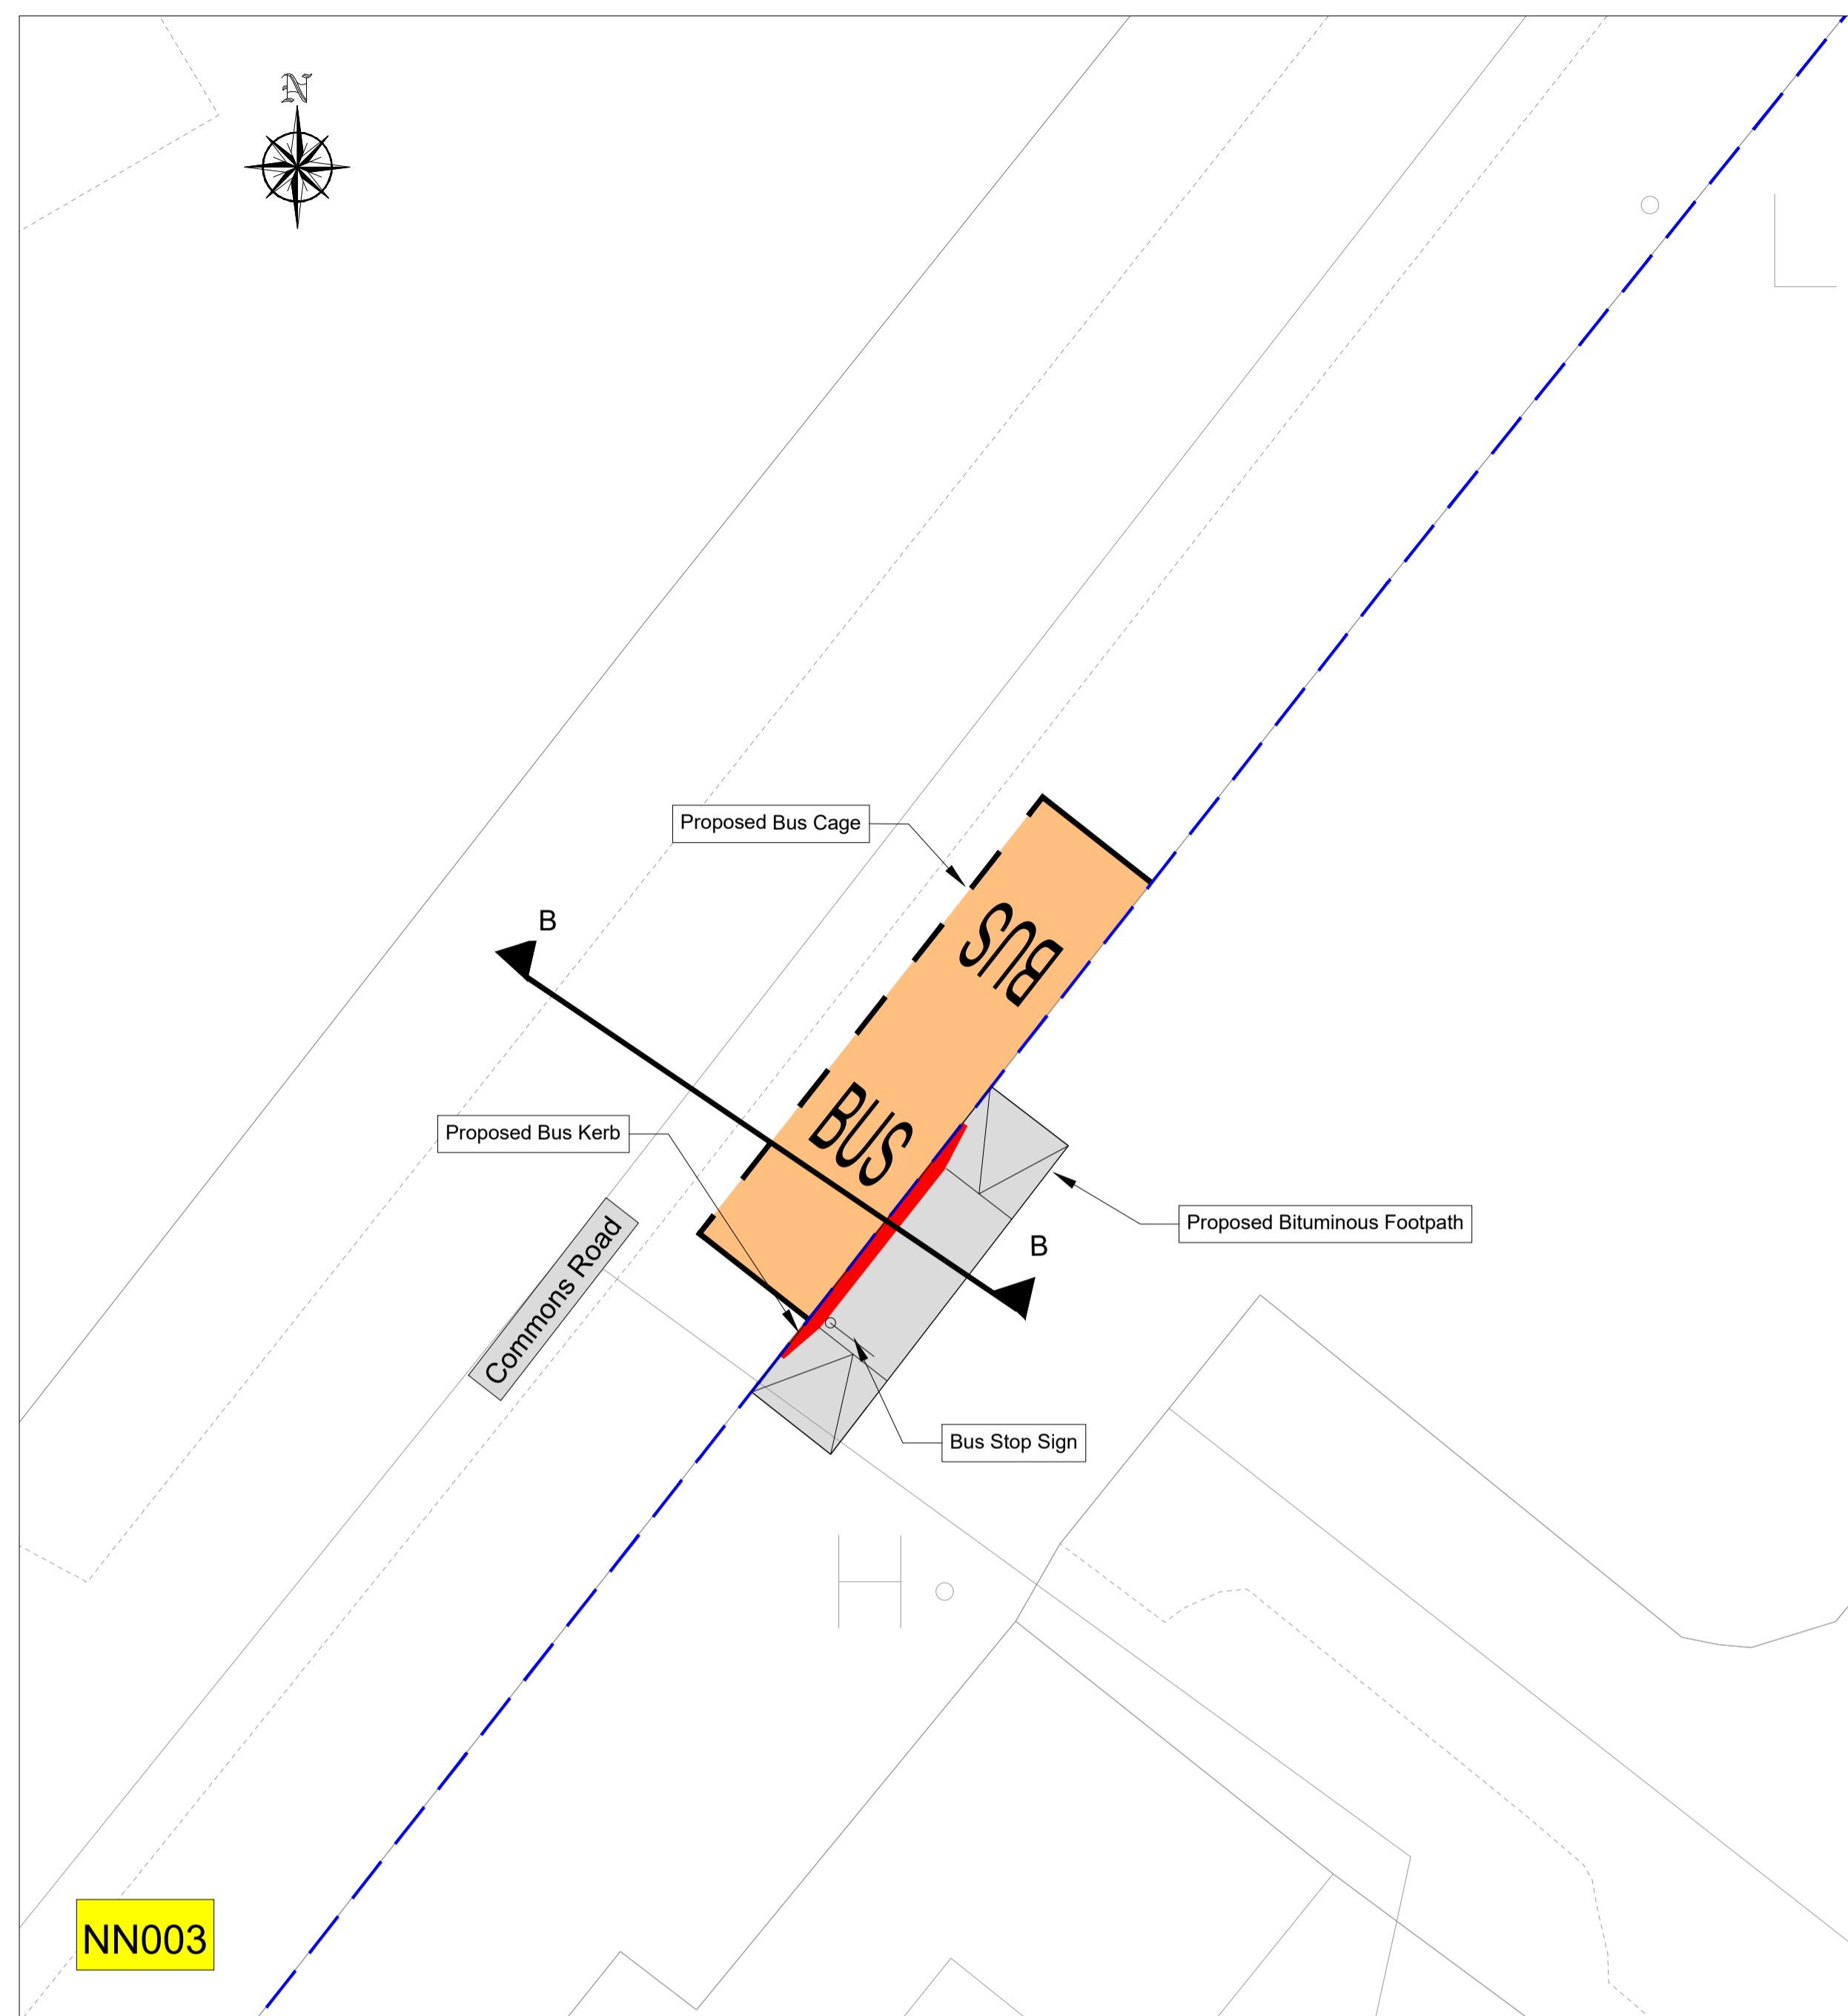

NN003

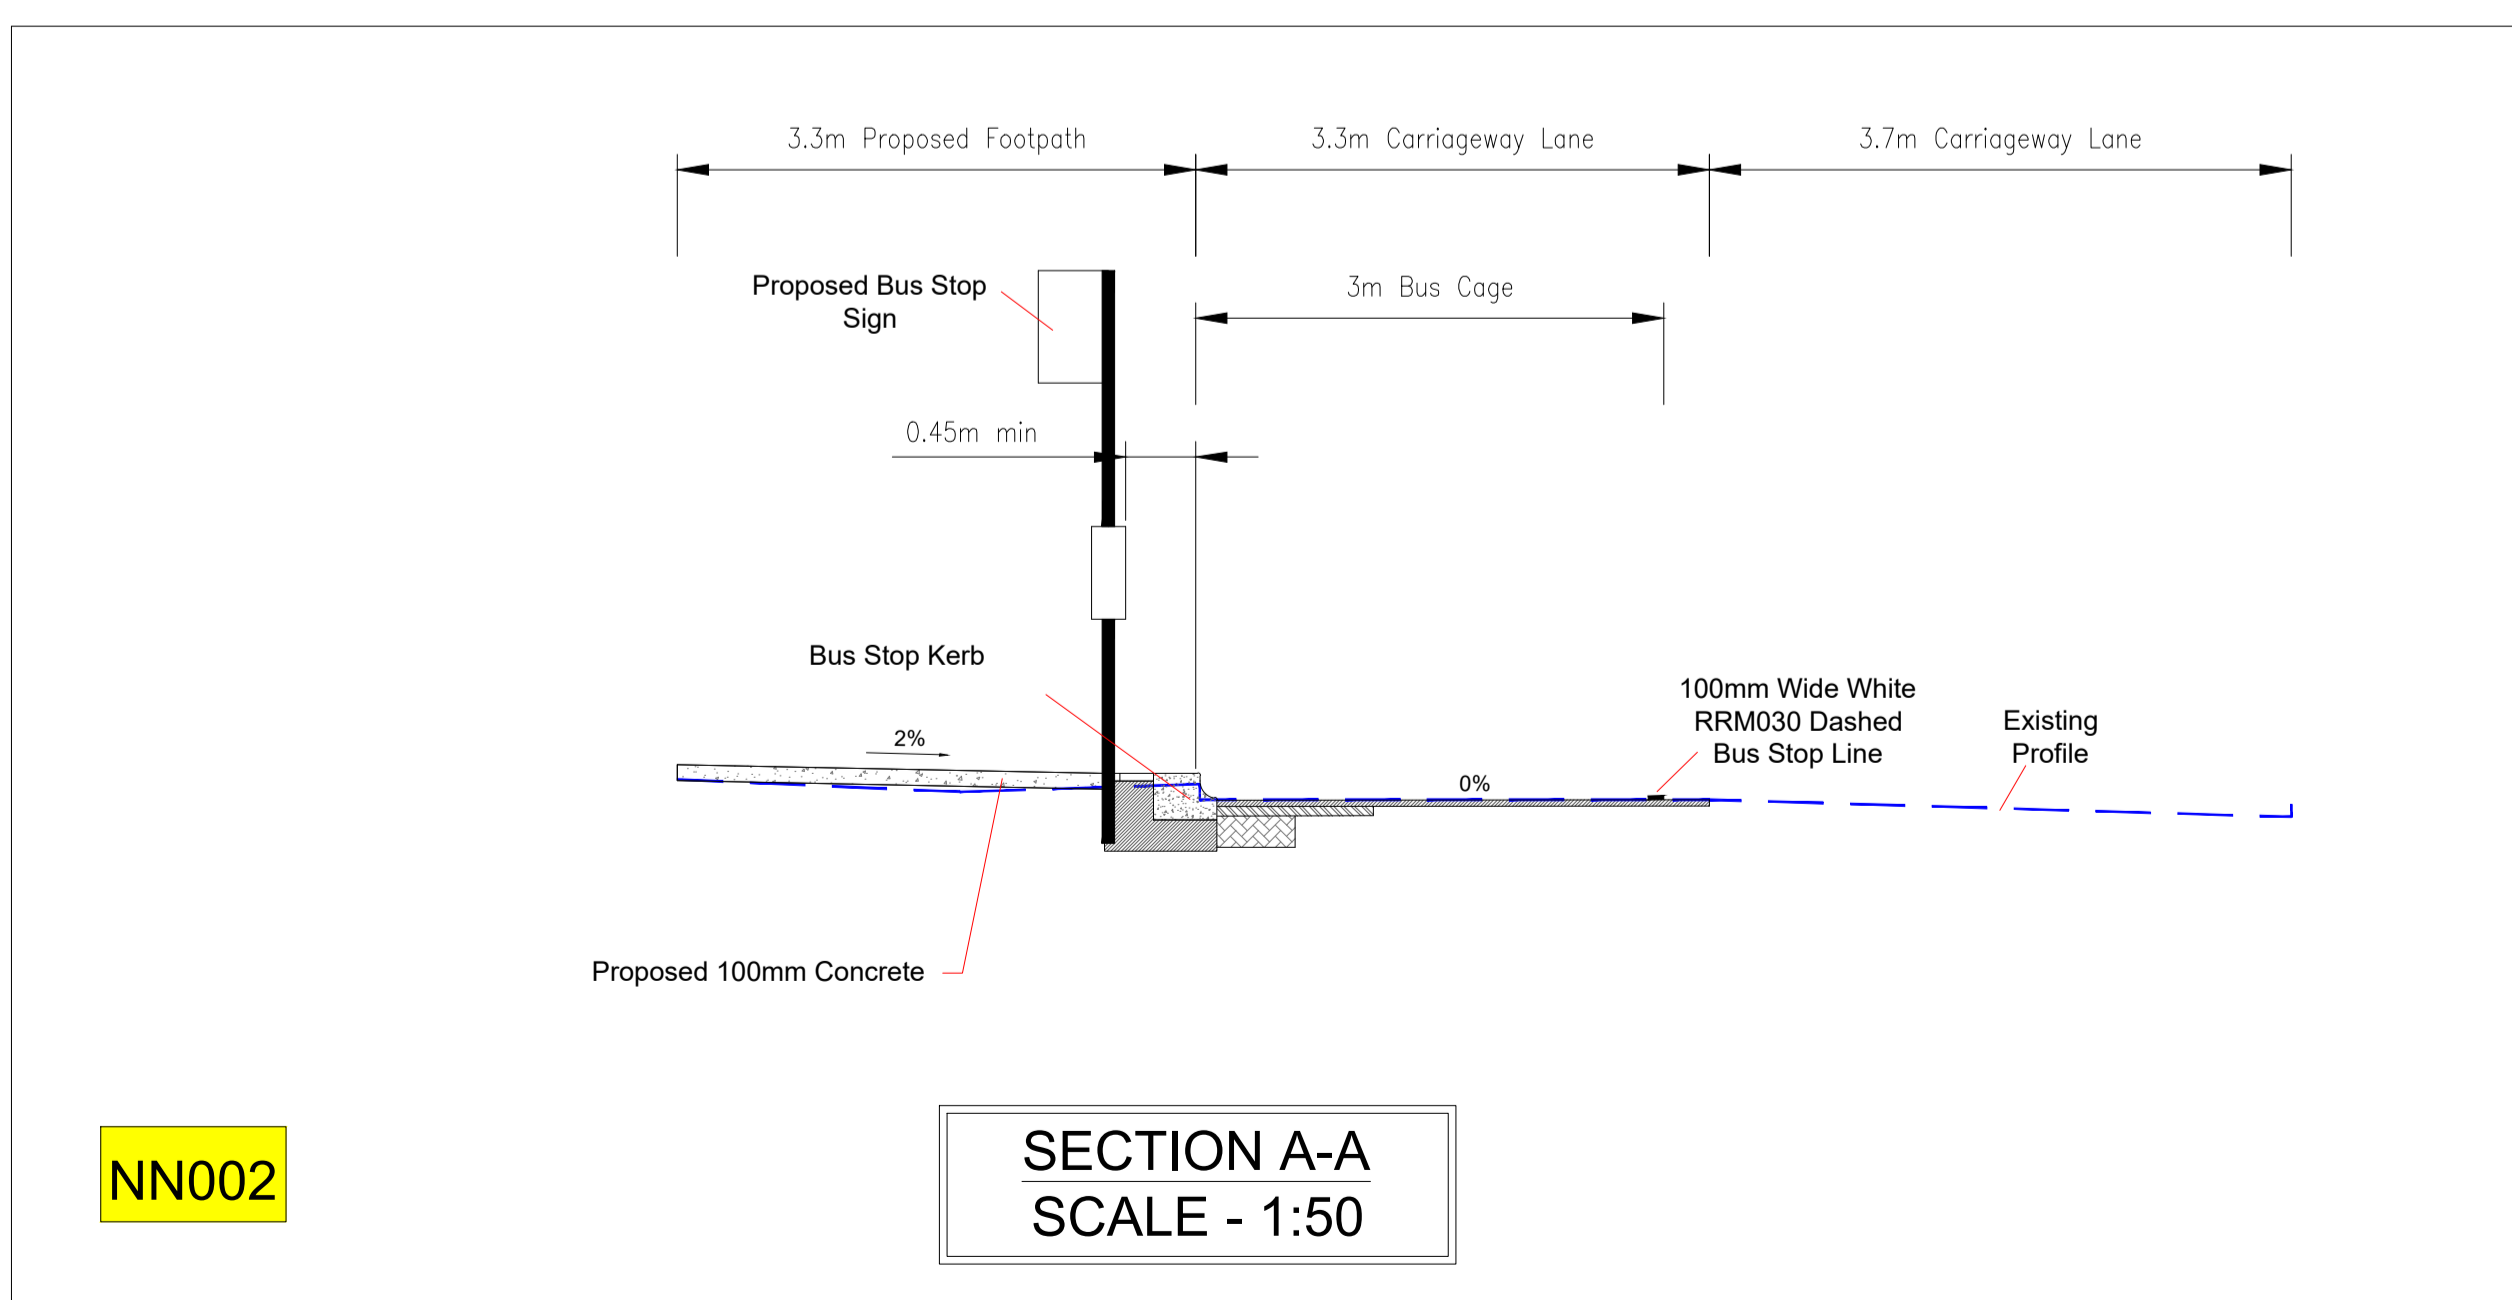

NN002

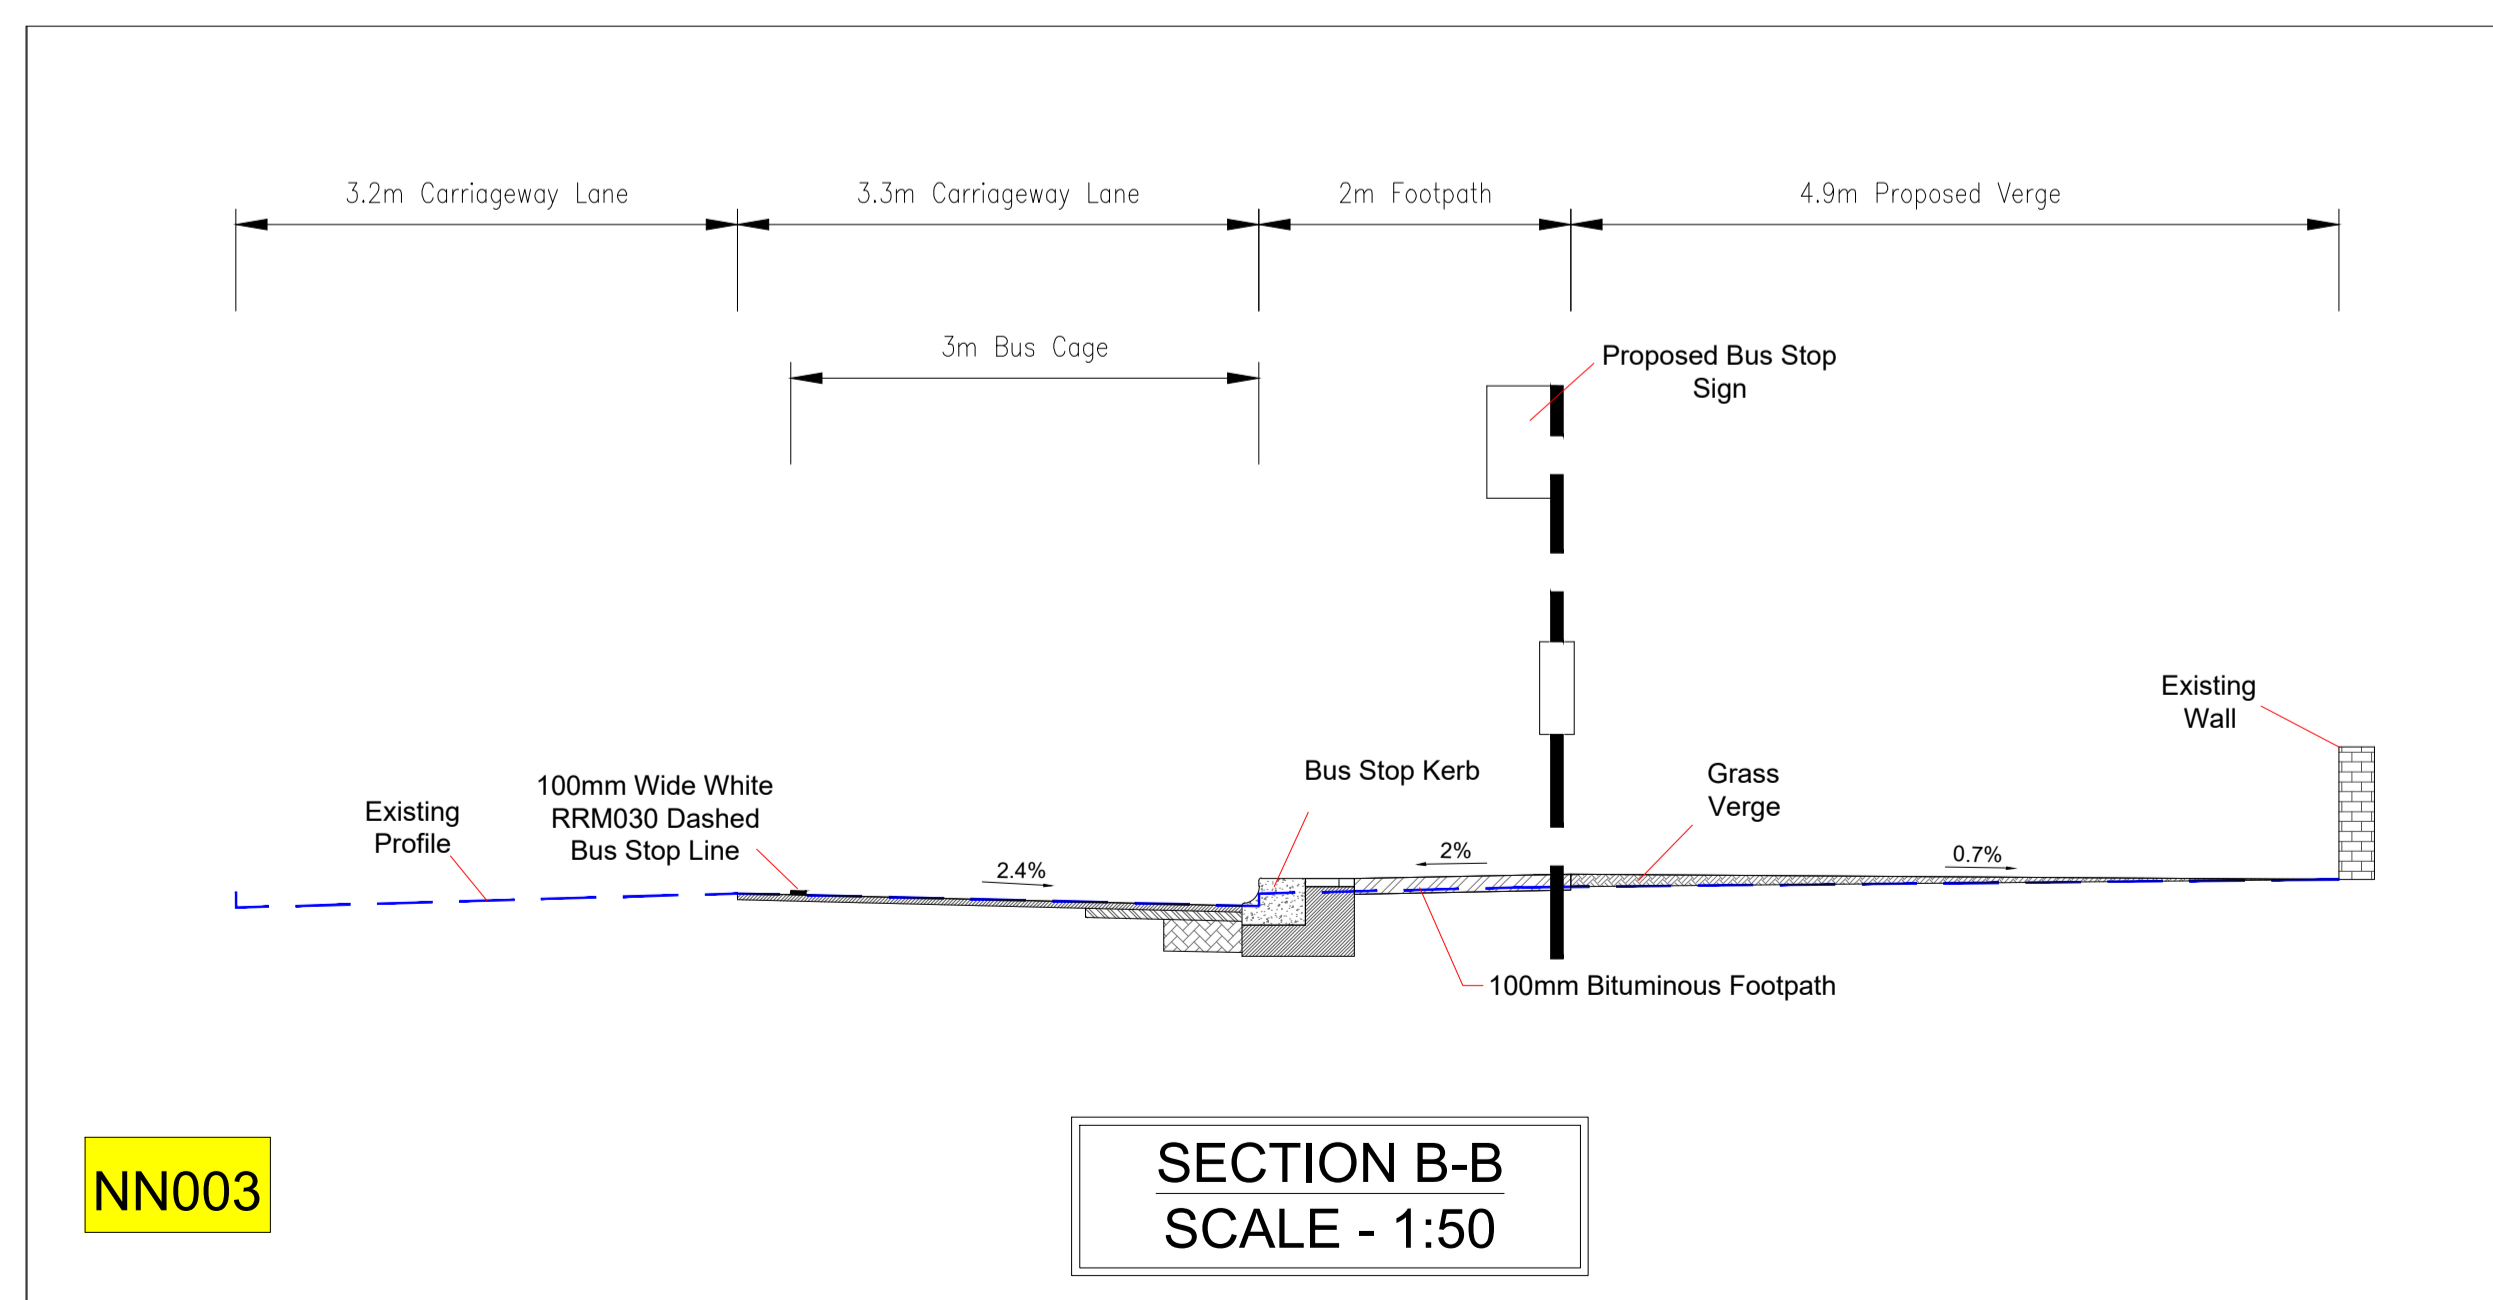

NN003

Rev	Description	Drawn	Checked	Date
P01	SECTION 38	-	-	-

**Clifton Scannell Emerson Associates Limited**  
 Consulting Engineers,  
 Seafort Lodge,  
 Castledawson Avenue,  
 Blackrock, Co. Dublin,  
 Ireland, A94 P768

T. +353 1 288 5006  
 F. +353 1 283 3466  
 E. info@csea.ie  
 W. www.csea.ie

Client: COMHAIRLE CHONTAE NA MI MEATH COUNTY COUNCIL

Project: NAVAN TOWN SCHEME - NAVAN 2030  
 NAVAN BUS STOPS  
 NAVAN BUS STOP ROUTES  
 BUS STOP NN002 & NN003

Dwg. Title: NAVAN BUS STOP ROUTES  
 BUS STOP NN002 & NN003

Drawn By: CF Date: JUN 2020 18\_090E  
 Checked By: SP Scale: 1:125 @ A1 CSEA Job No.





Project Code	Originator	Zone/Phase	Level	Type	Role	Dwg. No.
18_090E	CSE	GEN	XX	DR	C	1302

S2 SECTION 38  
 Status Code Suitability Description

P01 SECTION 38  
 Revision Project Status

Legend:

Proposed Bus Cage	
Proposed Concrete Footpath	
Proposed Bituminous Footpath	
Proposed Grass Area	
Proposed Bus Kerb	
Proposed In-situ Concrete Kerb	
Existing Kerb	

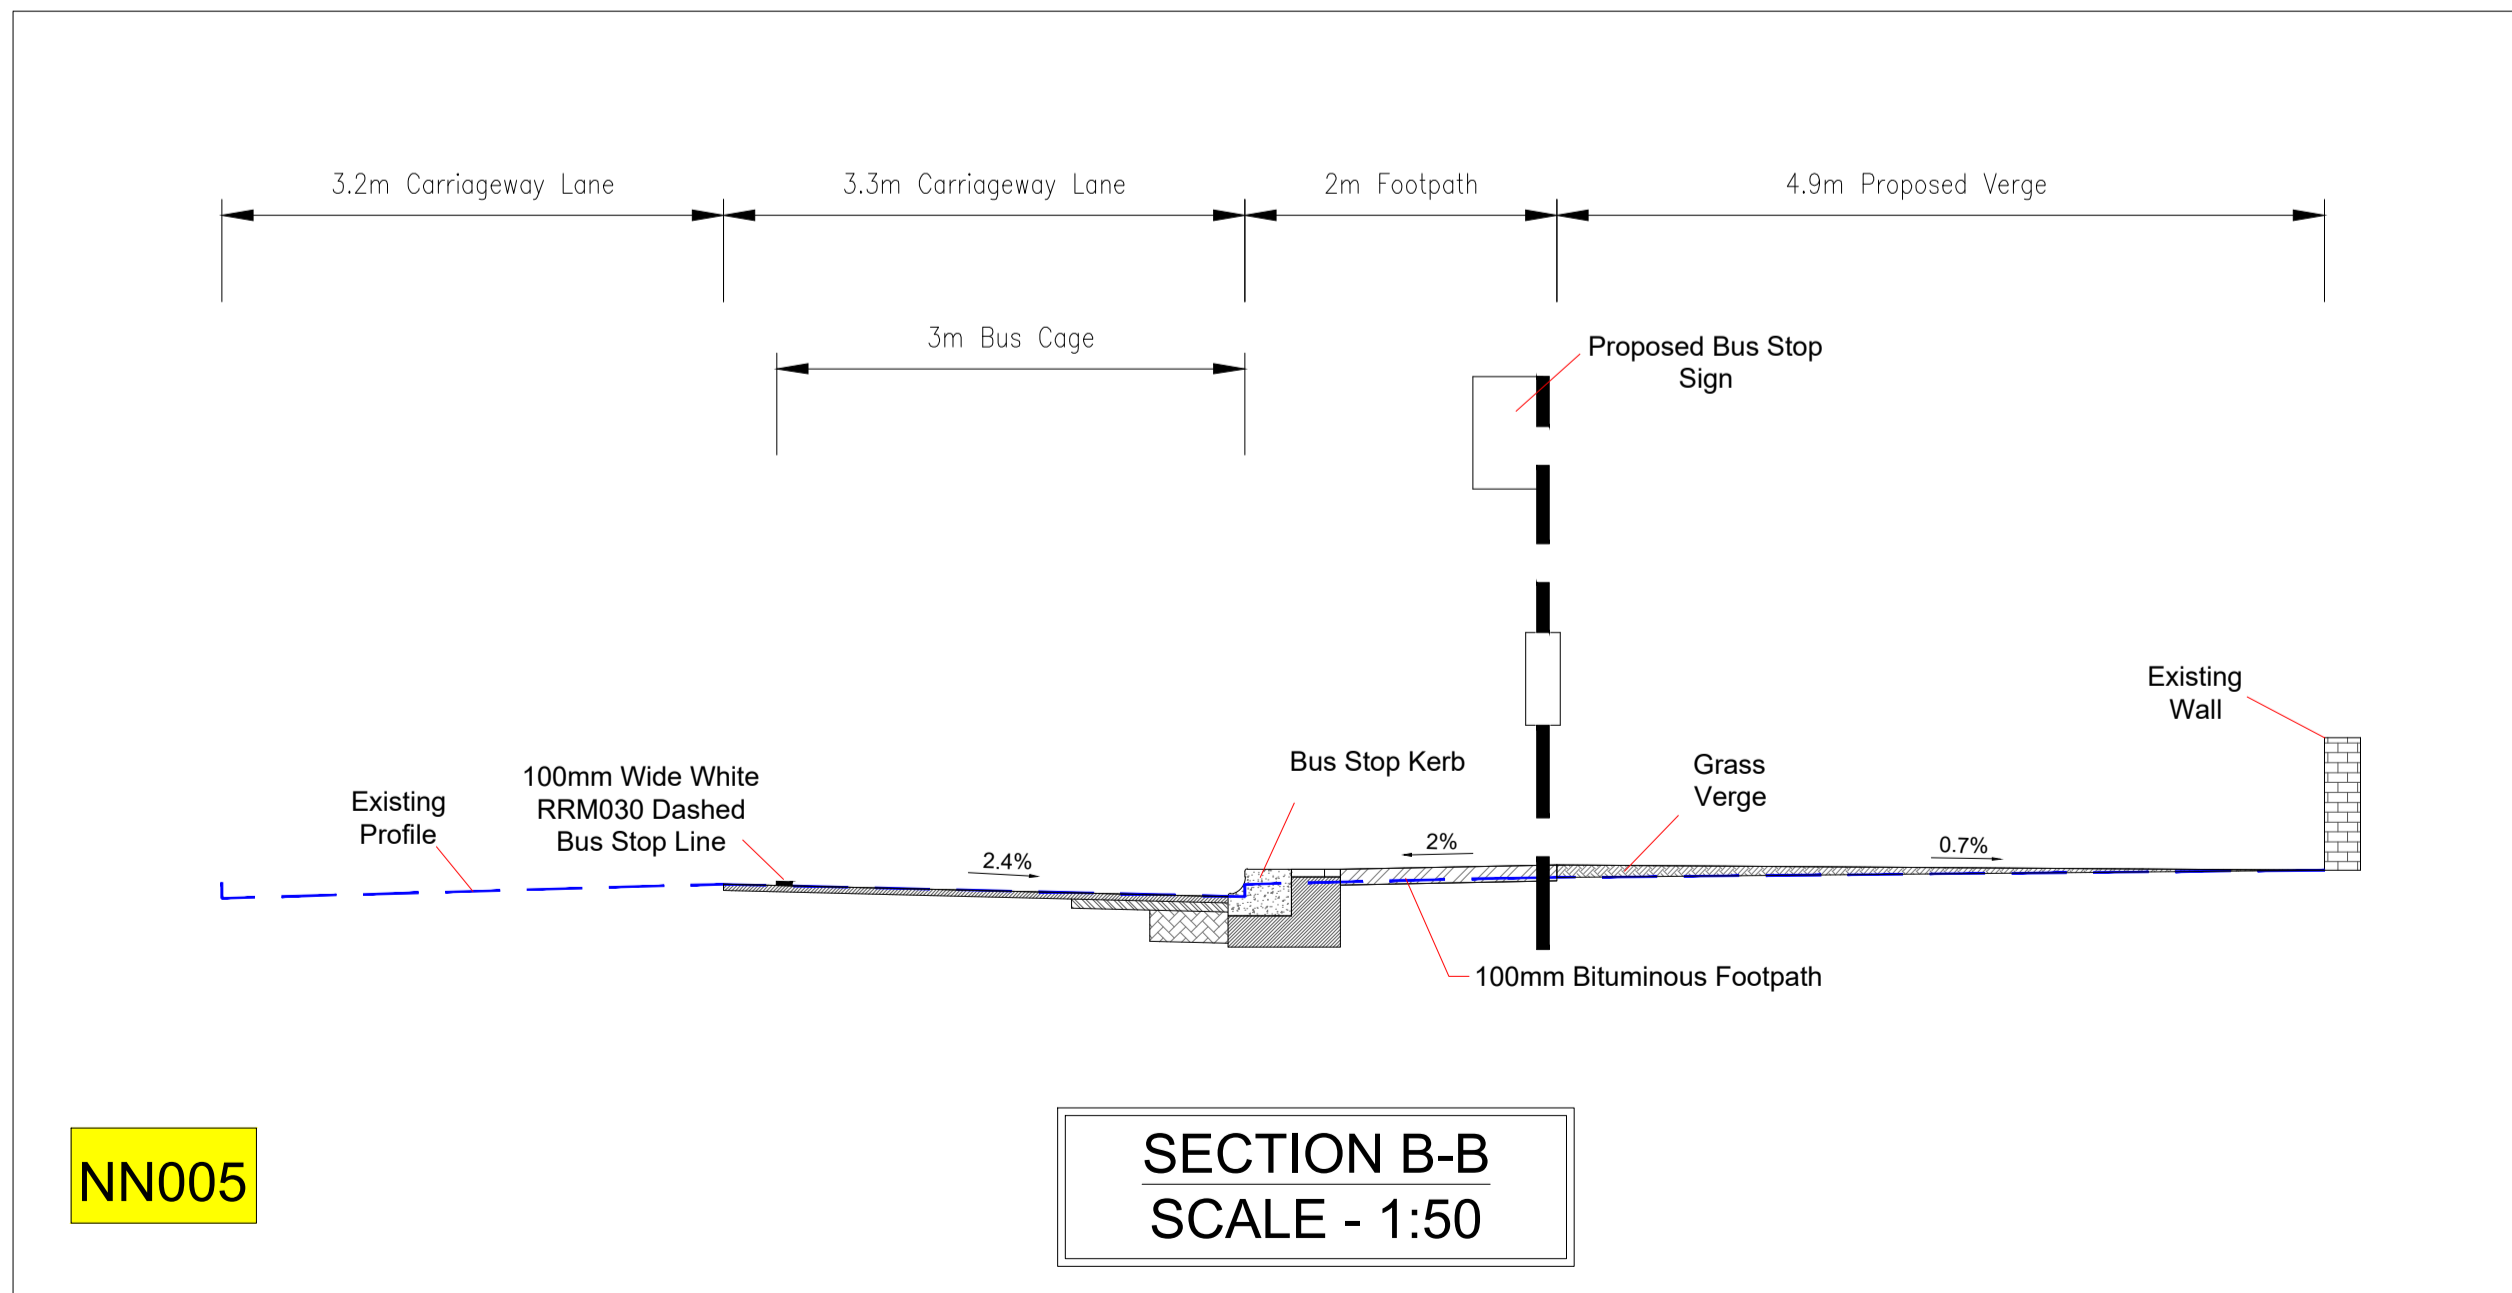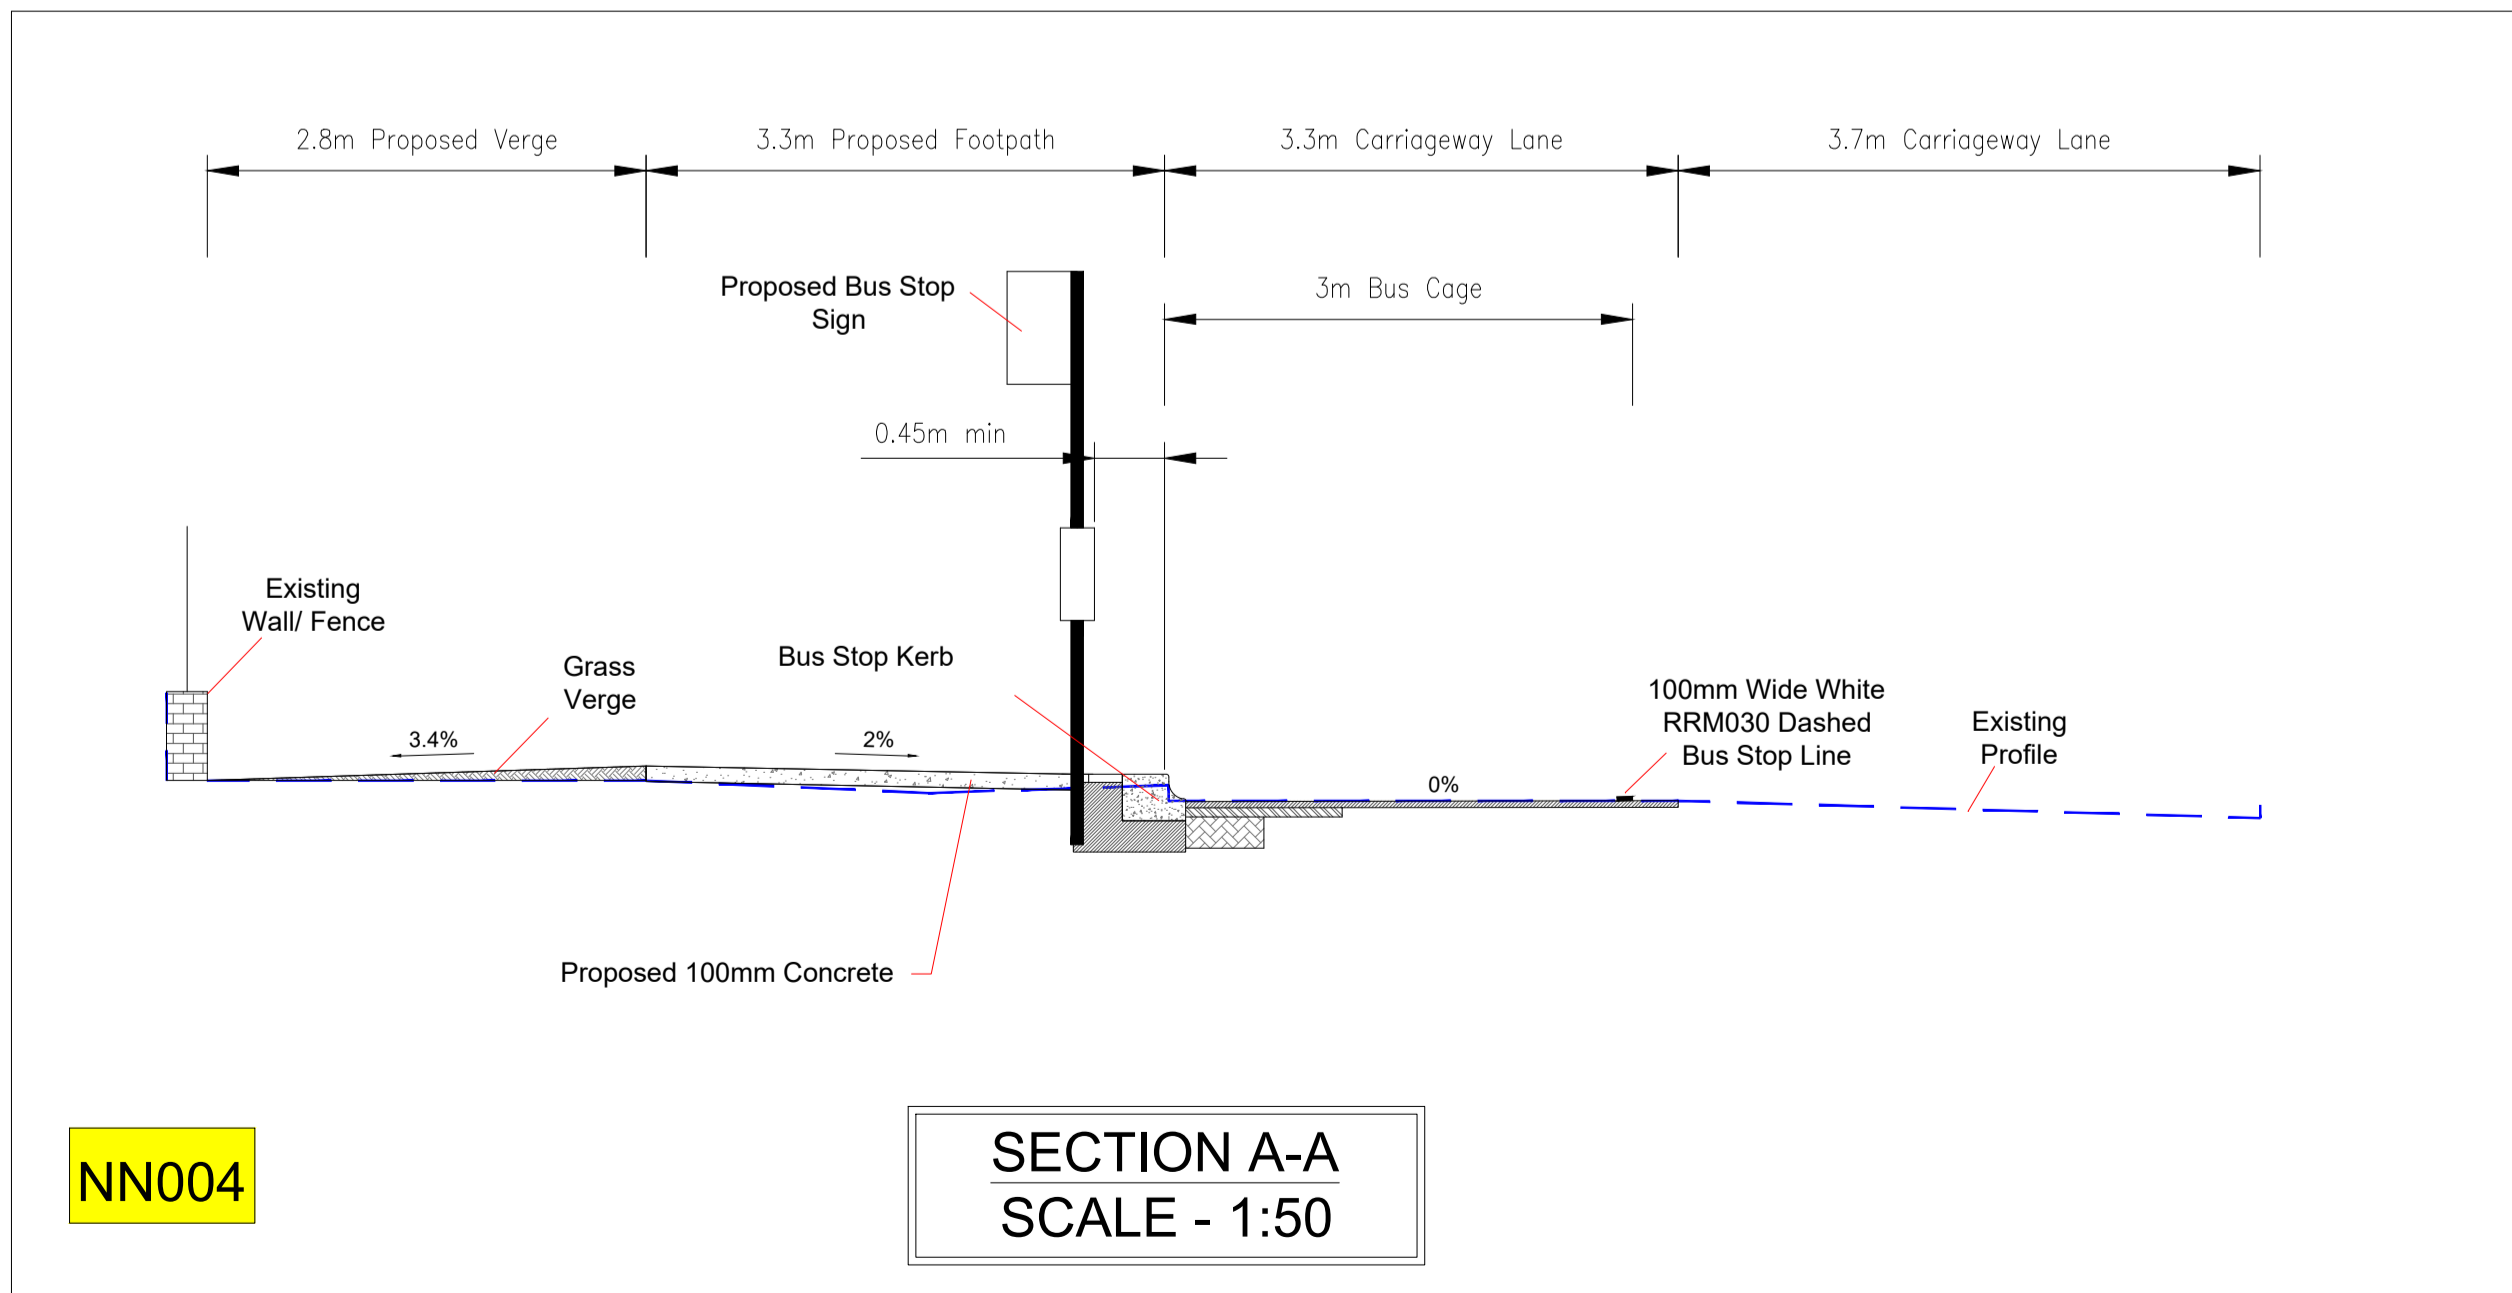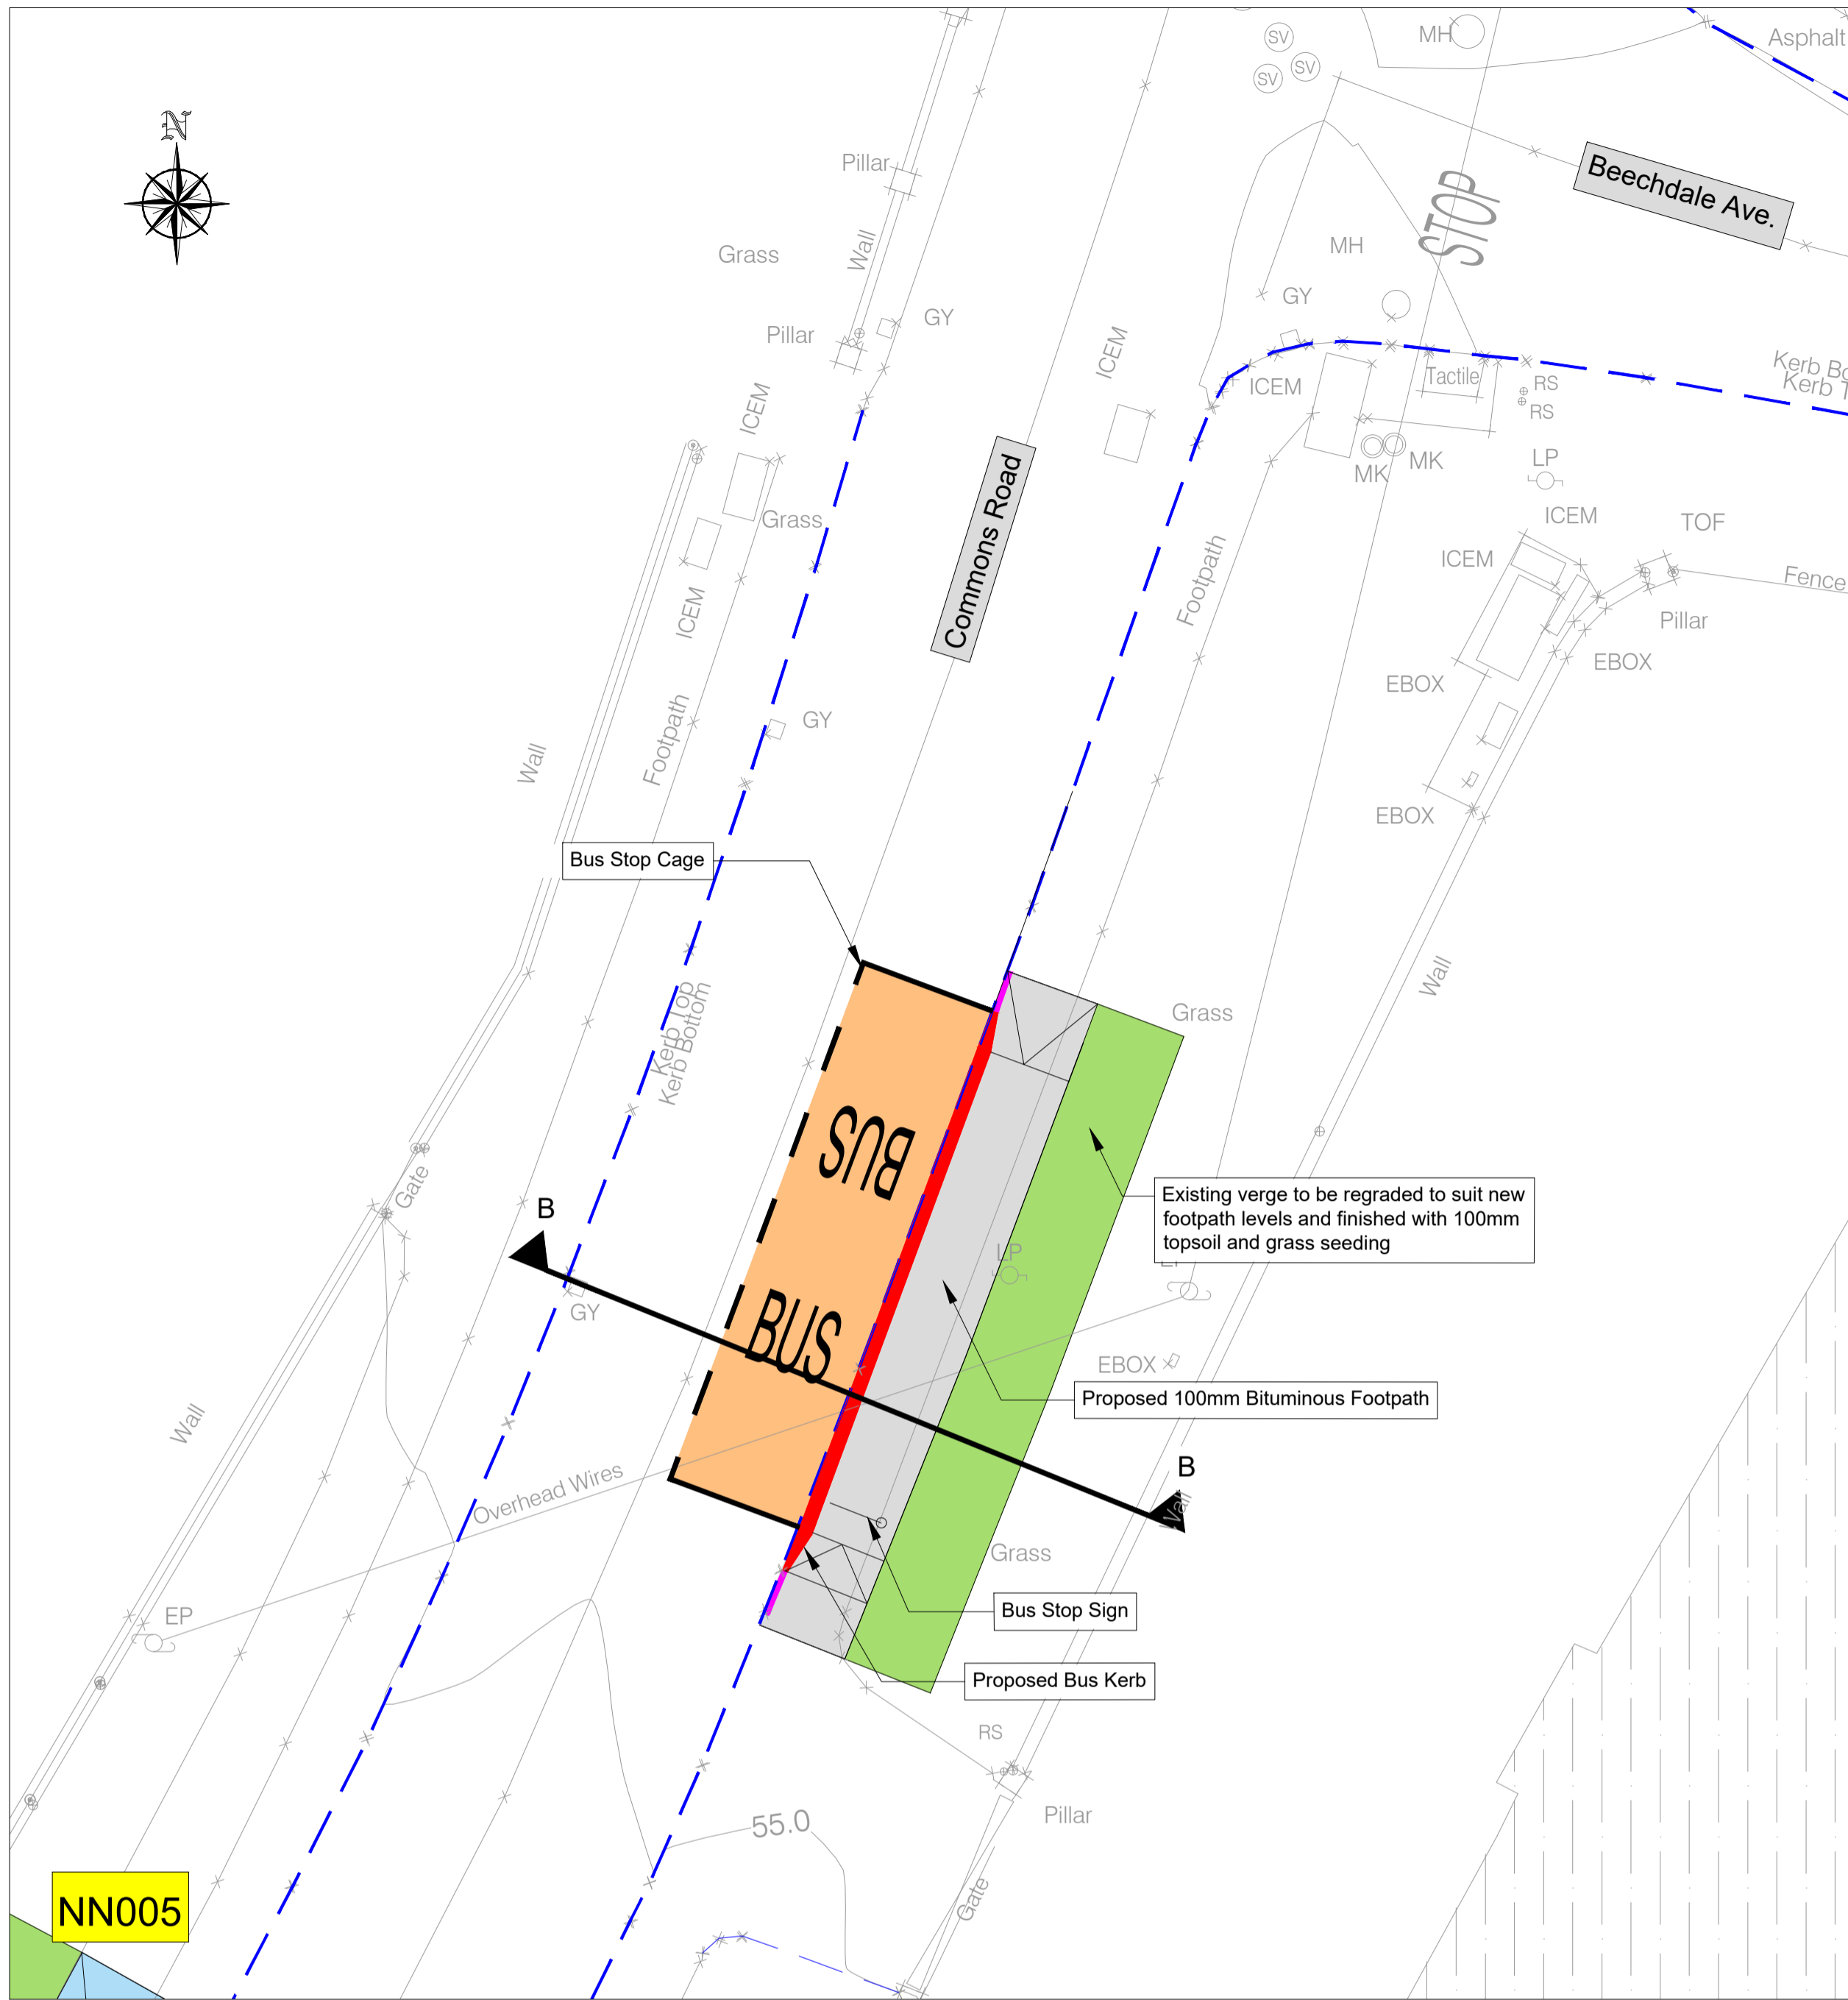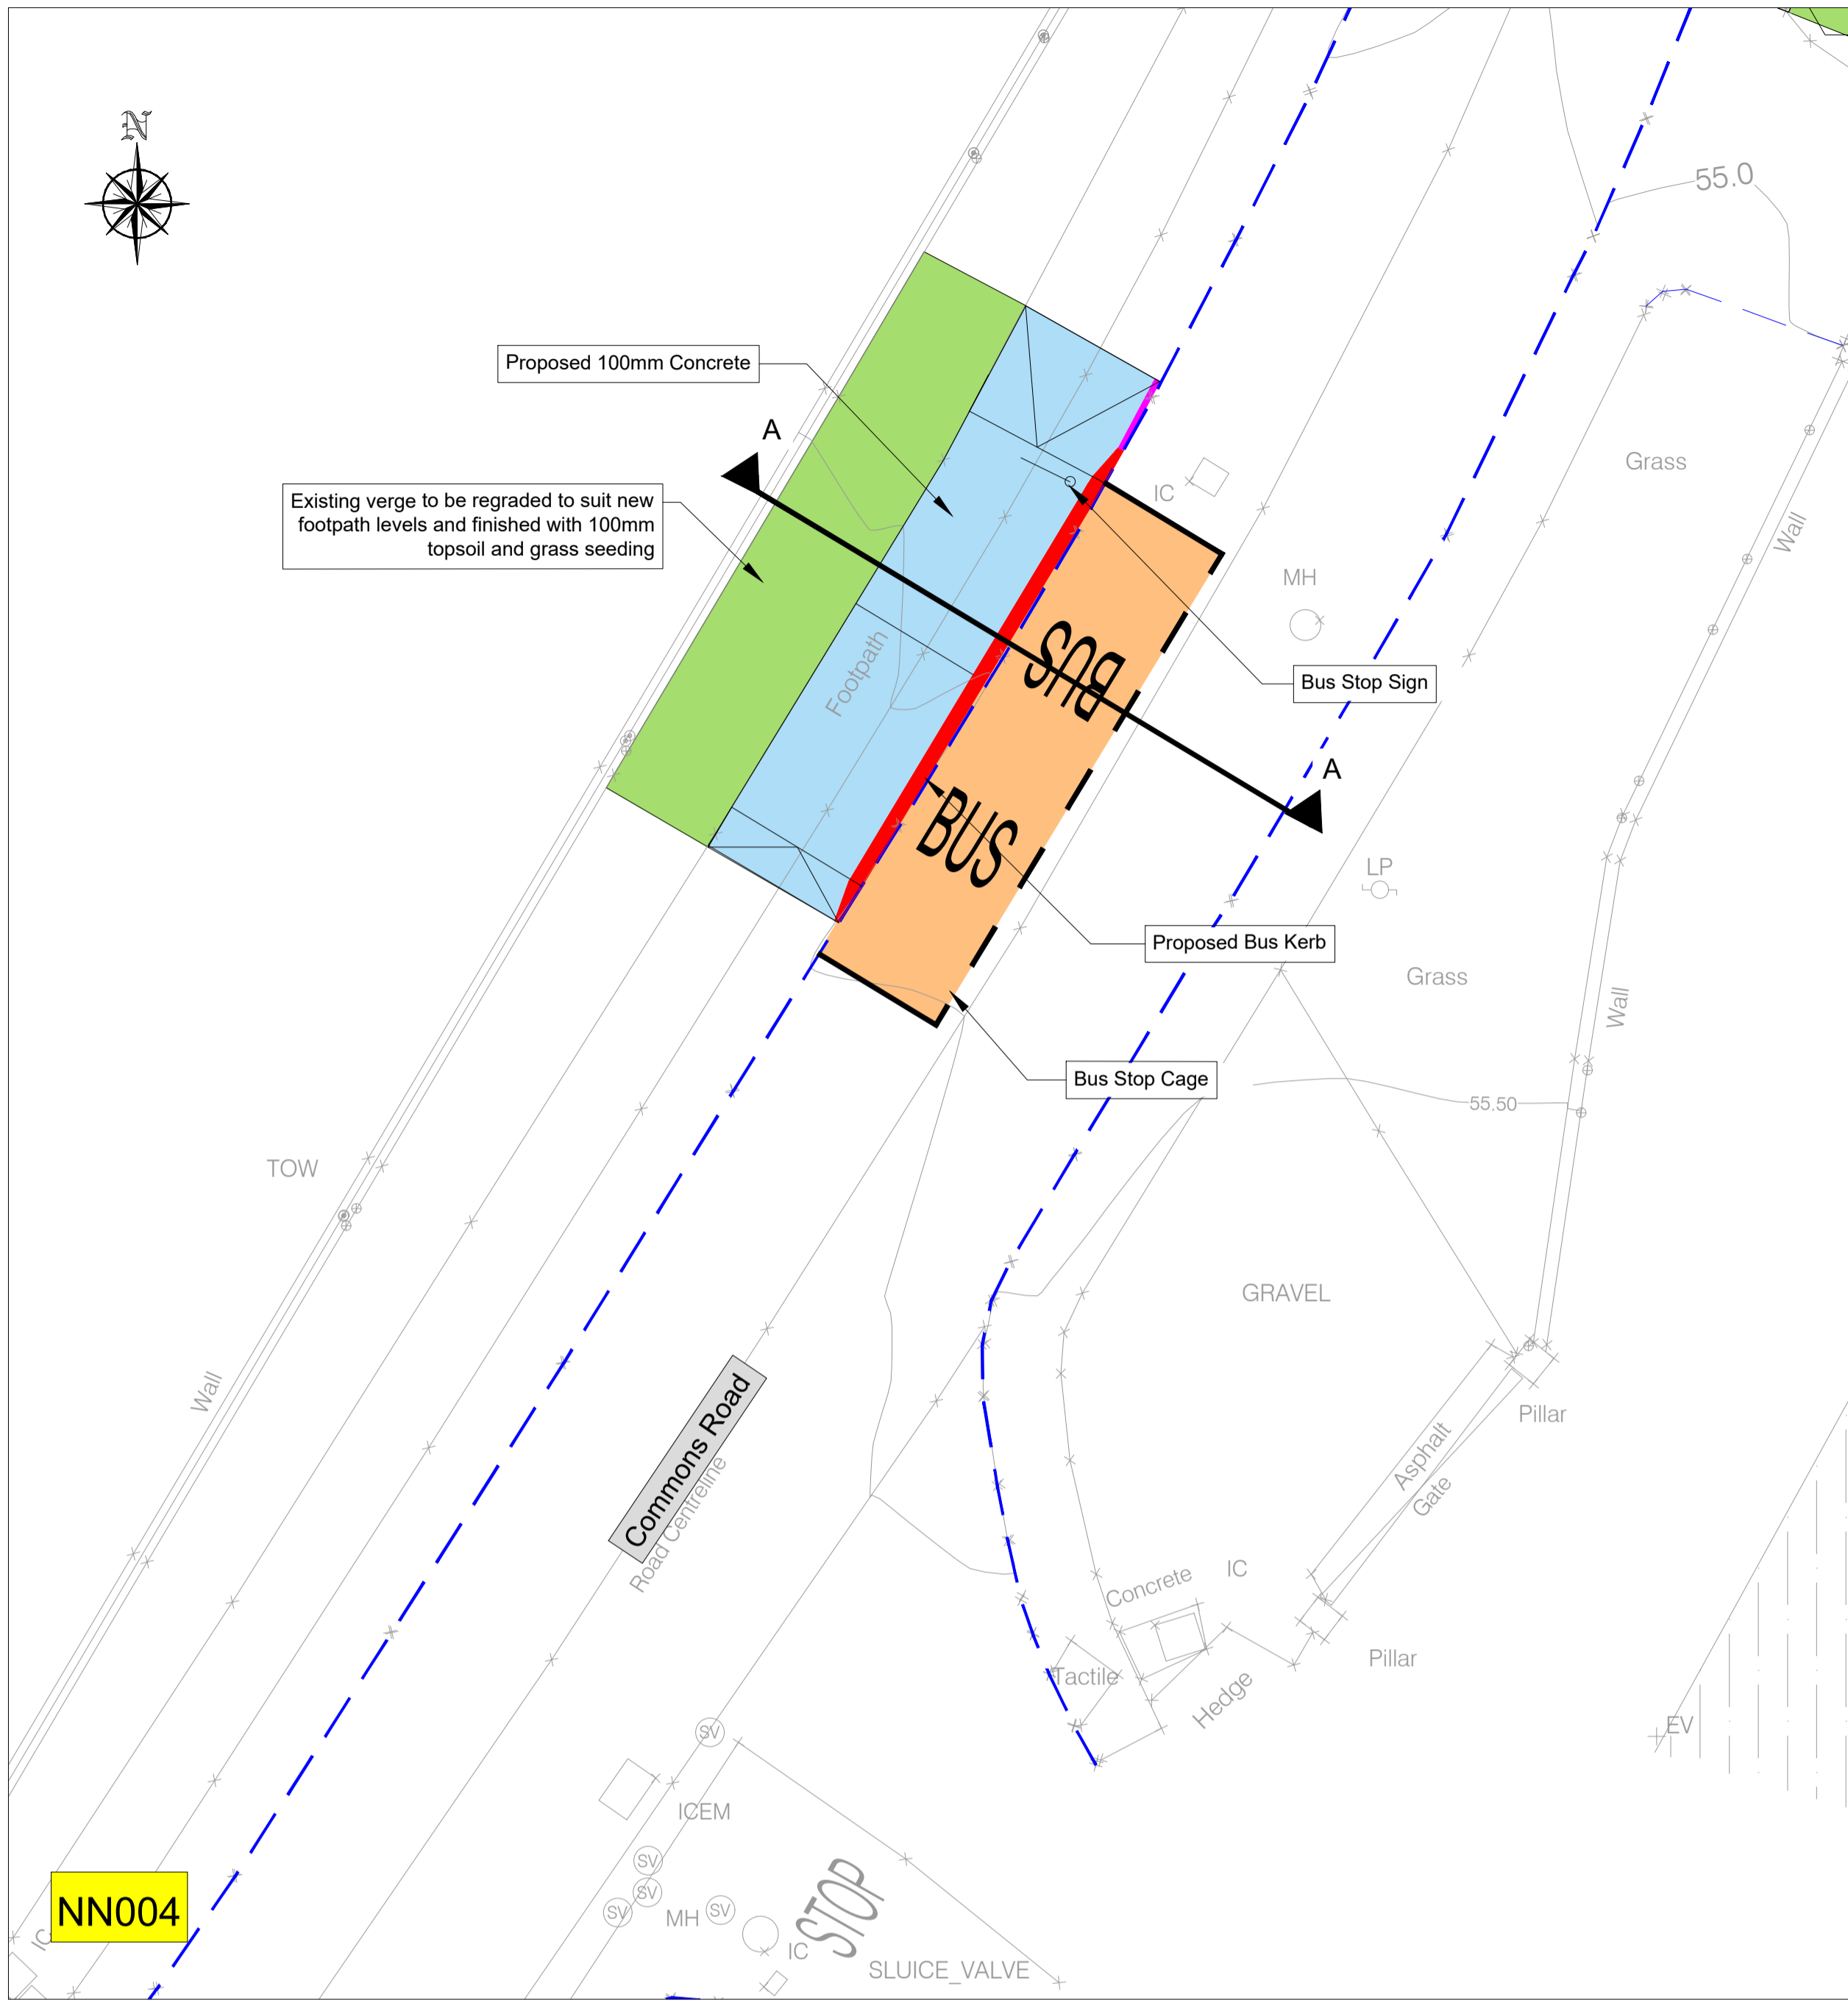

Rev	Description	Drawn	Checked	Date
P01	SECTION 38			

**Clifton Scannell Emerson Associates**  
Clifton Scannell Emerson Associates Limited  
Consulting Engineers  
Seafort Lodge,  
Castledawson Avenue,  
Blackrock, Co. Dublin,  
Ireland, A94 P768  
T: +353 1 288 5006  
F: +353 1 283 3466  
E: info@csea.ie  
W: www.csea.ie

Client: COMHAIRLE CHONTAE NA MI MEATH COUNTY COUNCIL

Project: NAVAN TOWN SCHEME - NAVAN 2030  
NAVAN BUS STOPS  
NAVAN BUS STOP ROUTES  
BUS STOPS NN004 & NN005

Dwg. Title: NAVAN BUS STOP ROUTES  
BUS STOPS NN004 & NN005

Drawn By: CF Date: JUN 2020 18\_090E

Checked By: SP Scale: 1:125 @ A1 CSEA Job No.

Project Code: Originator: Zone/Phase: Level: Type: Role: Dwg. No.


18\_090E - CSE - GEN - XX - DR - C - 1303

S2 SECTION 38  
Status Code: Suitability Description


P01 SECTION 38  
Revision: Project Status

Legend:


Proposed Bus Cage	
Proposed Concrete Footpath	
Proposed Bituminous Footpath	
Proposed Grass Area	
Proposed Bus Kerb	
Proposed In-situ Concrete Kerb	
Existing Kerb	

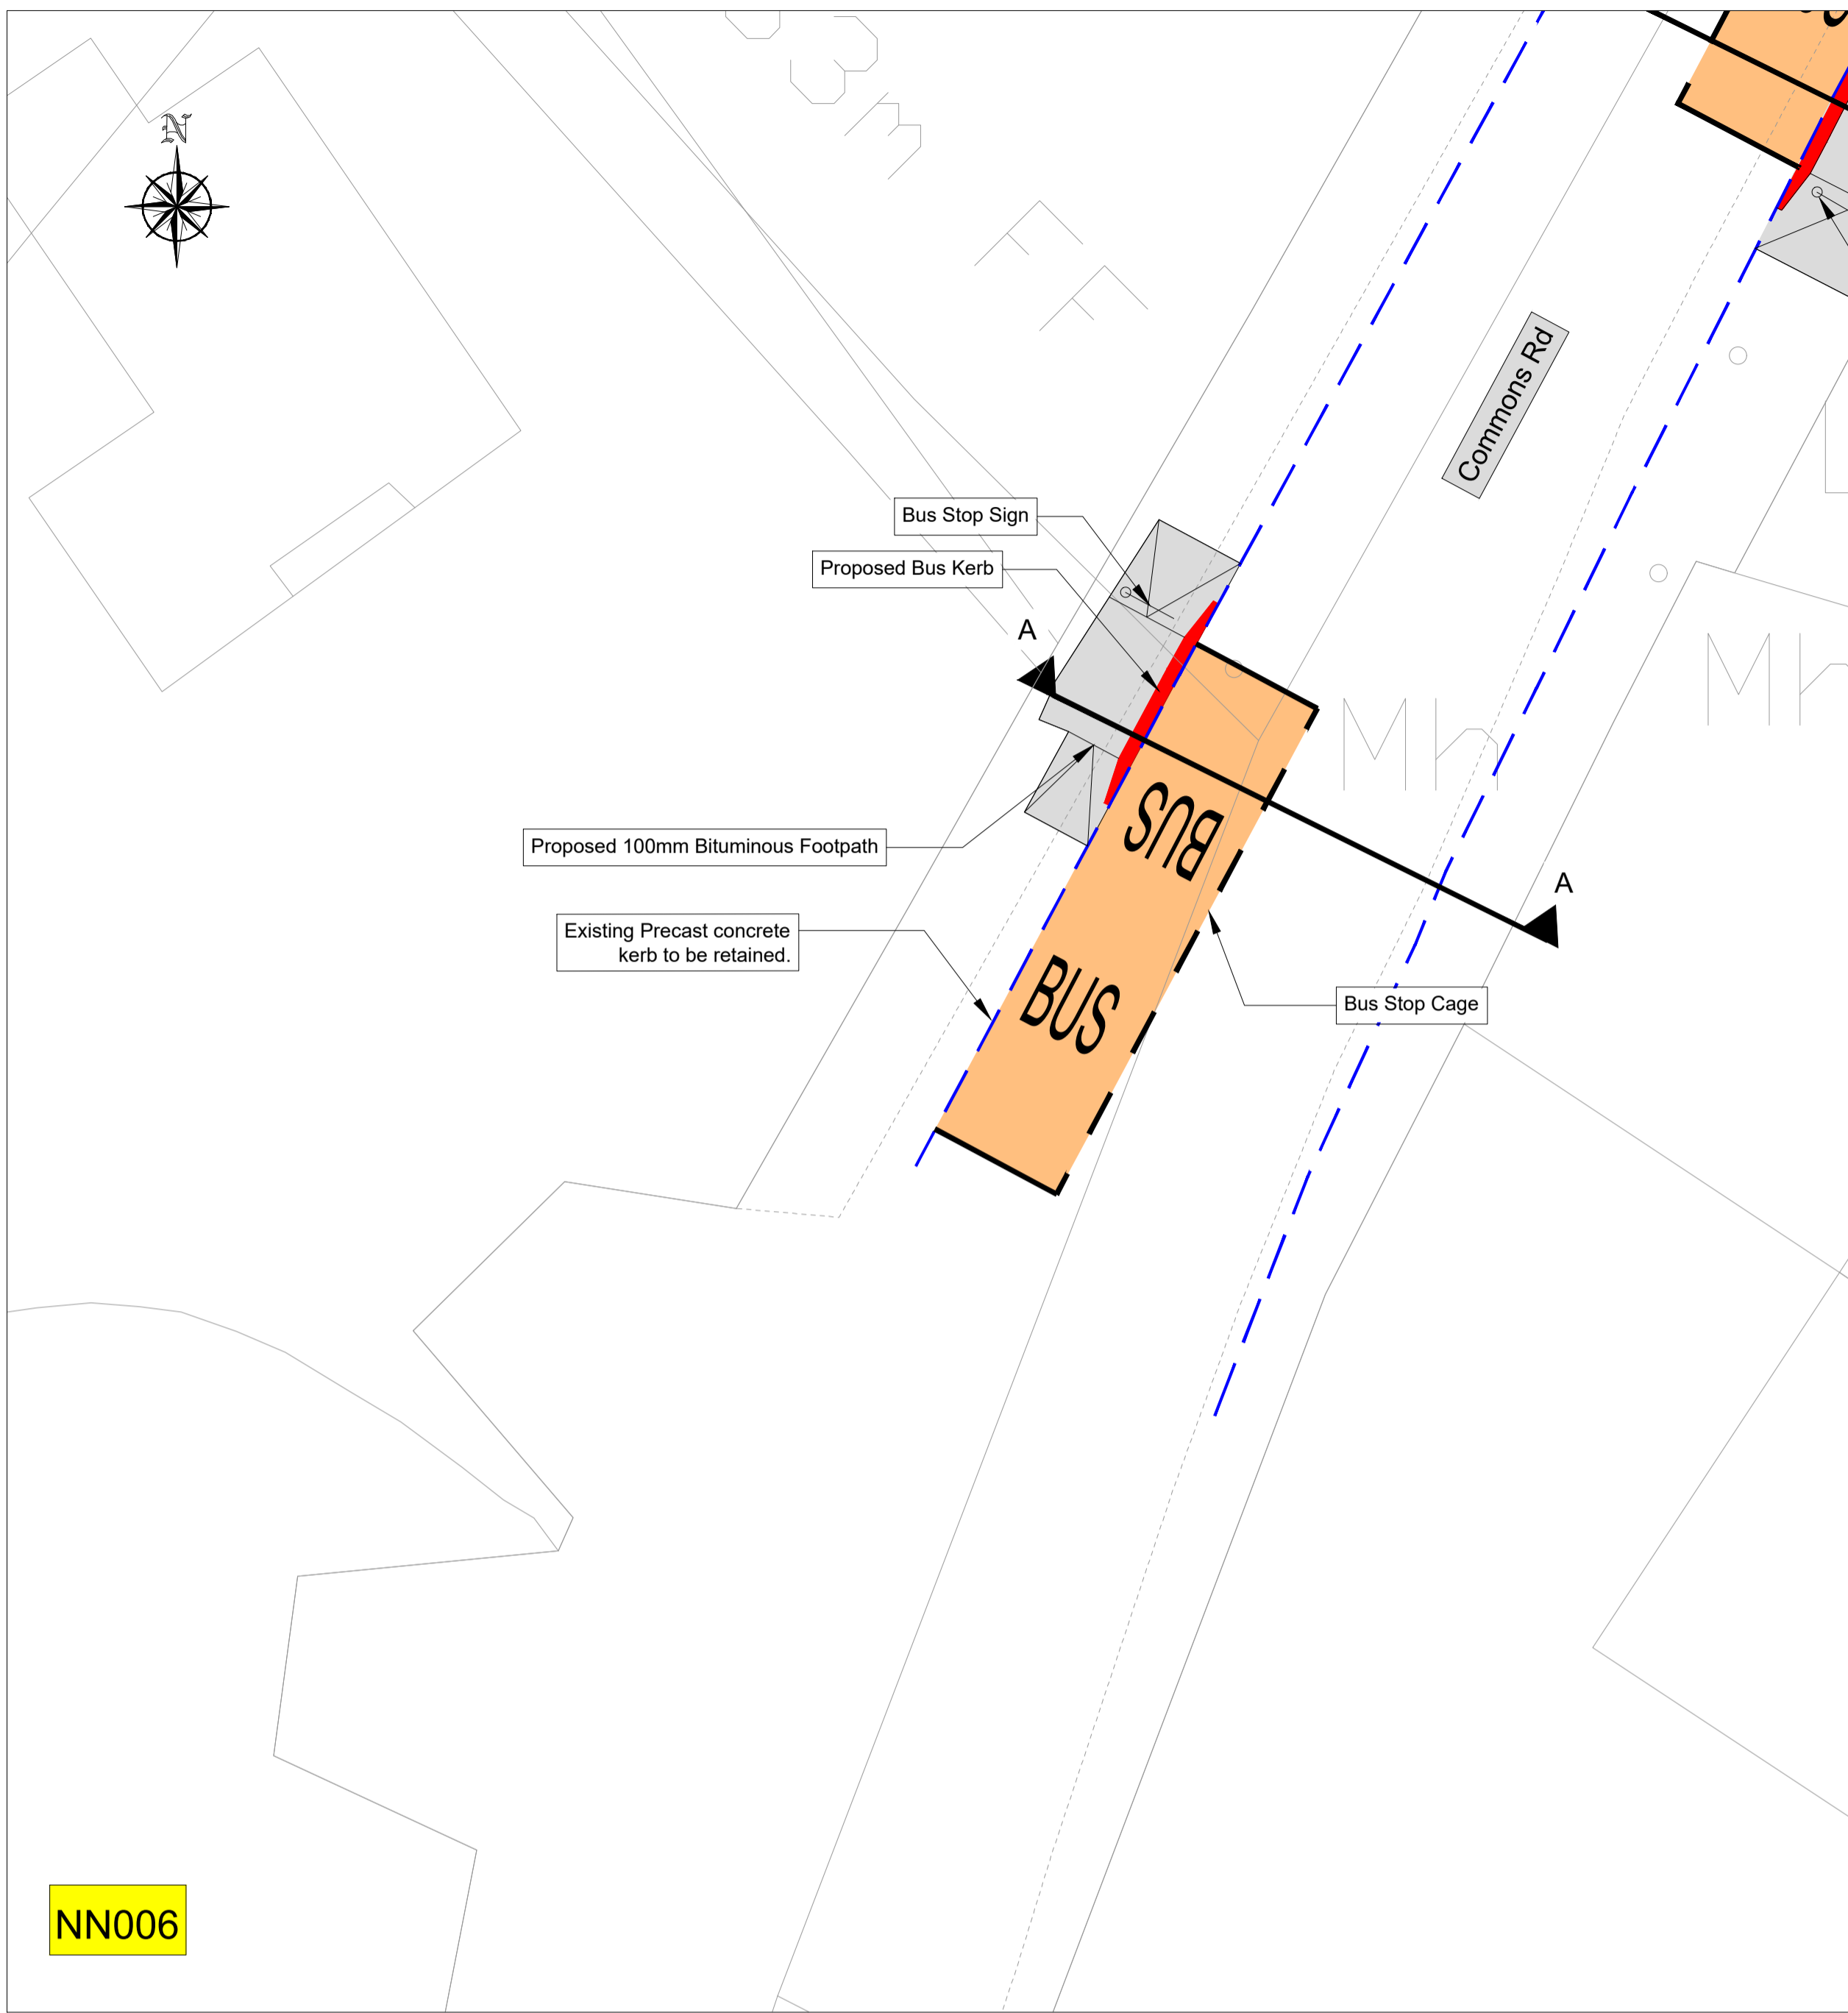

NN006

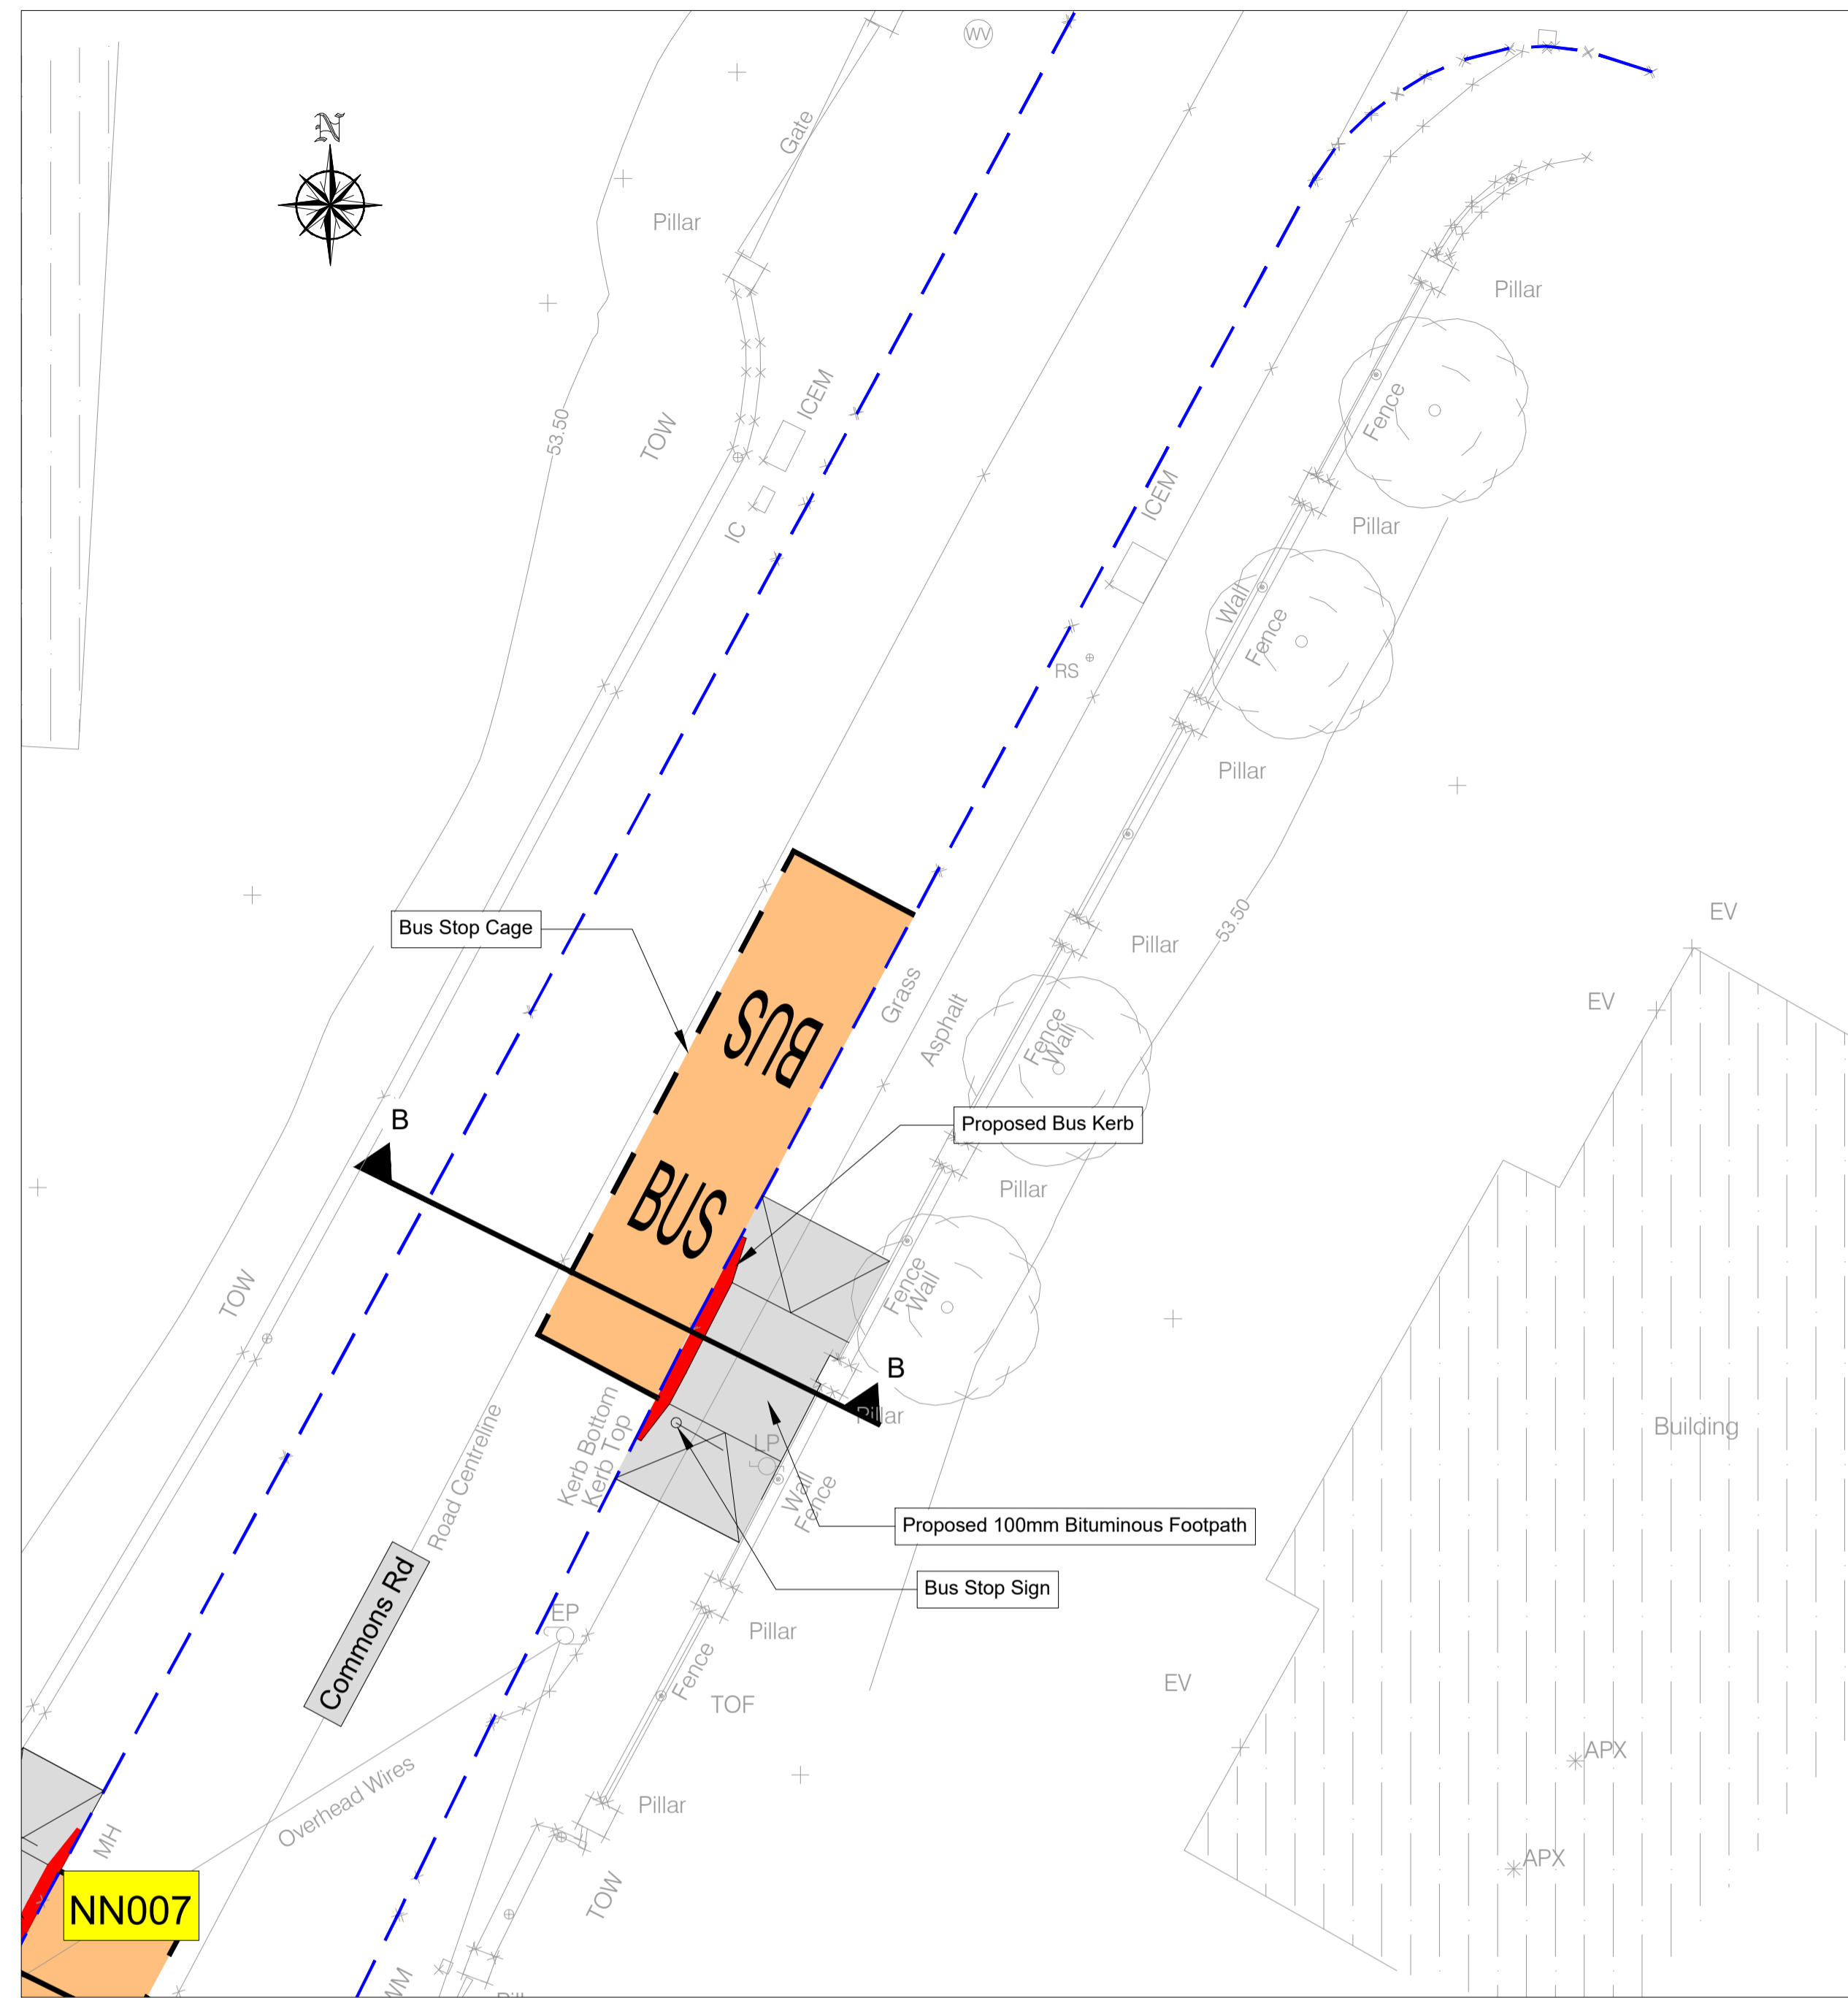


NN007

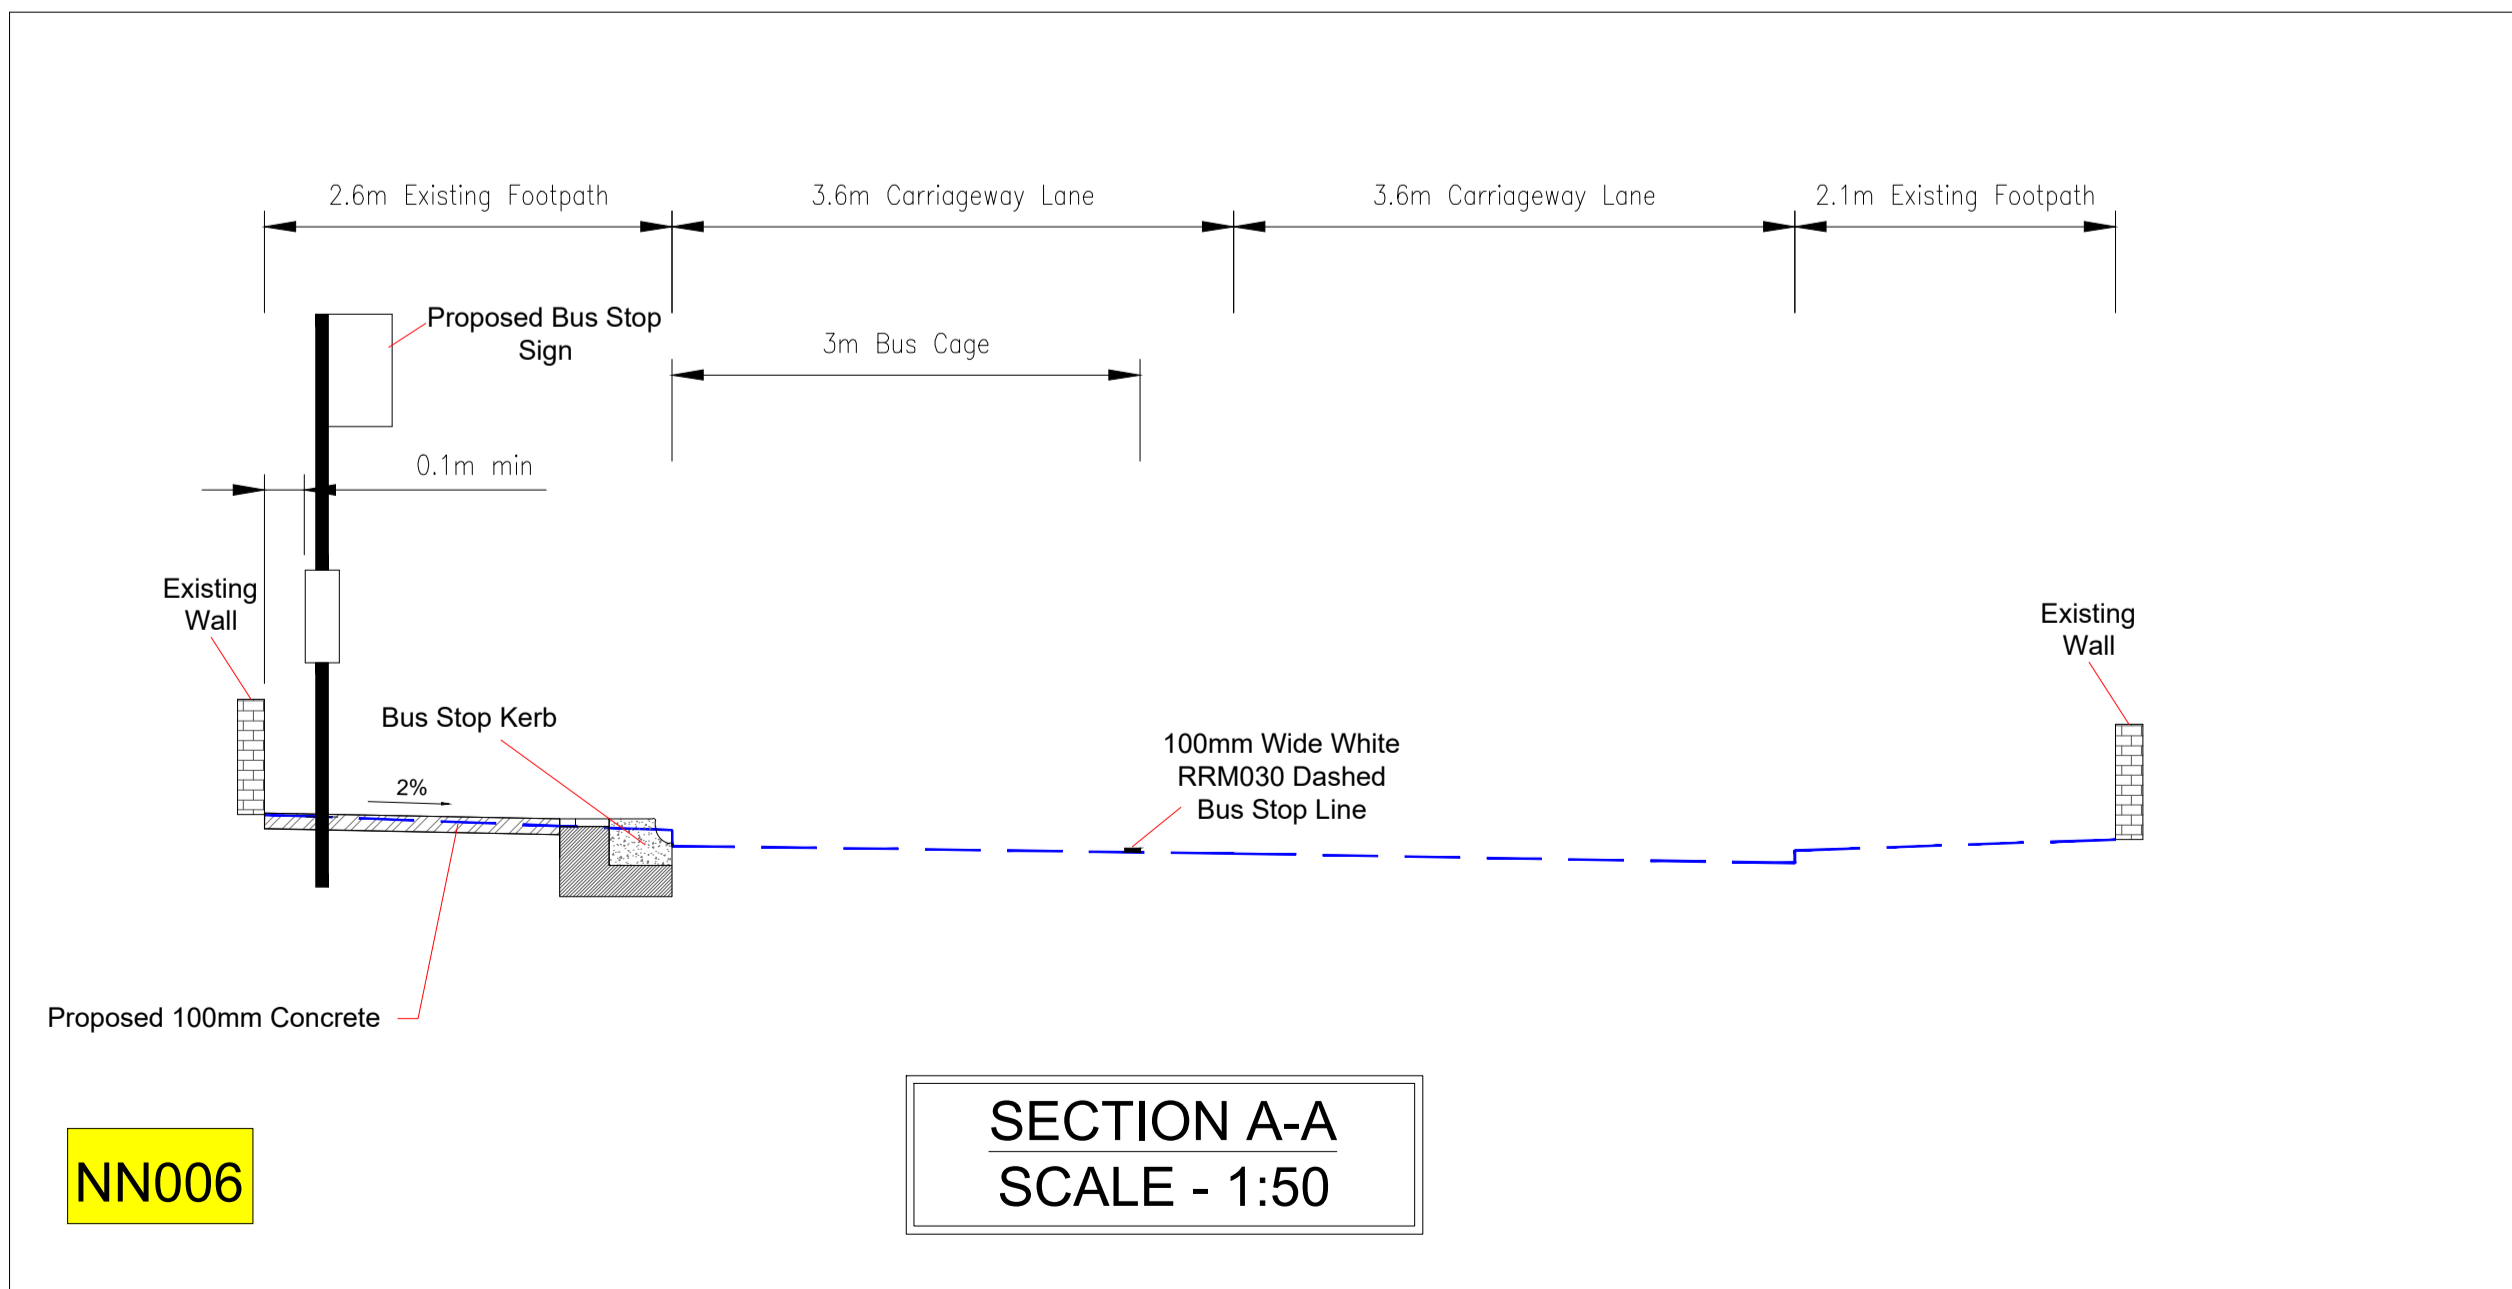

NN006

SECTION A-A  
SCALE - 1:50

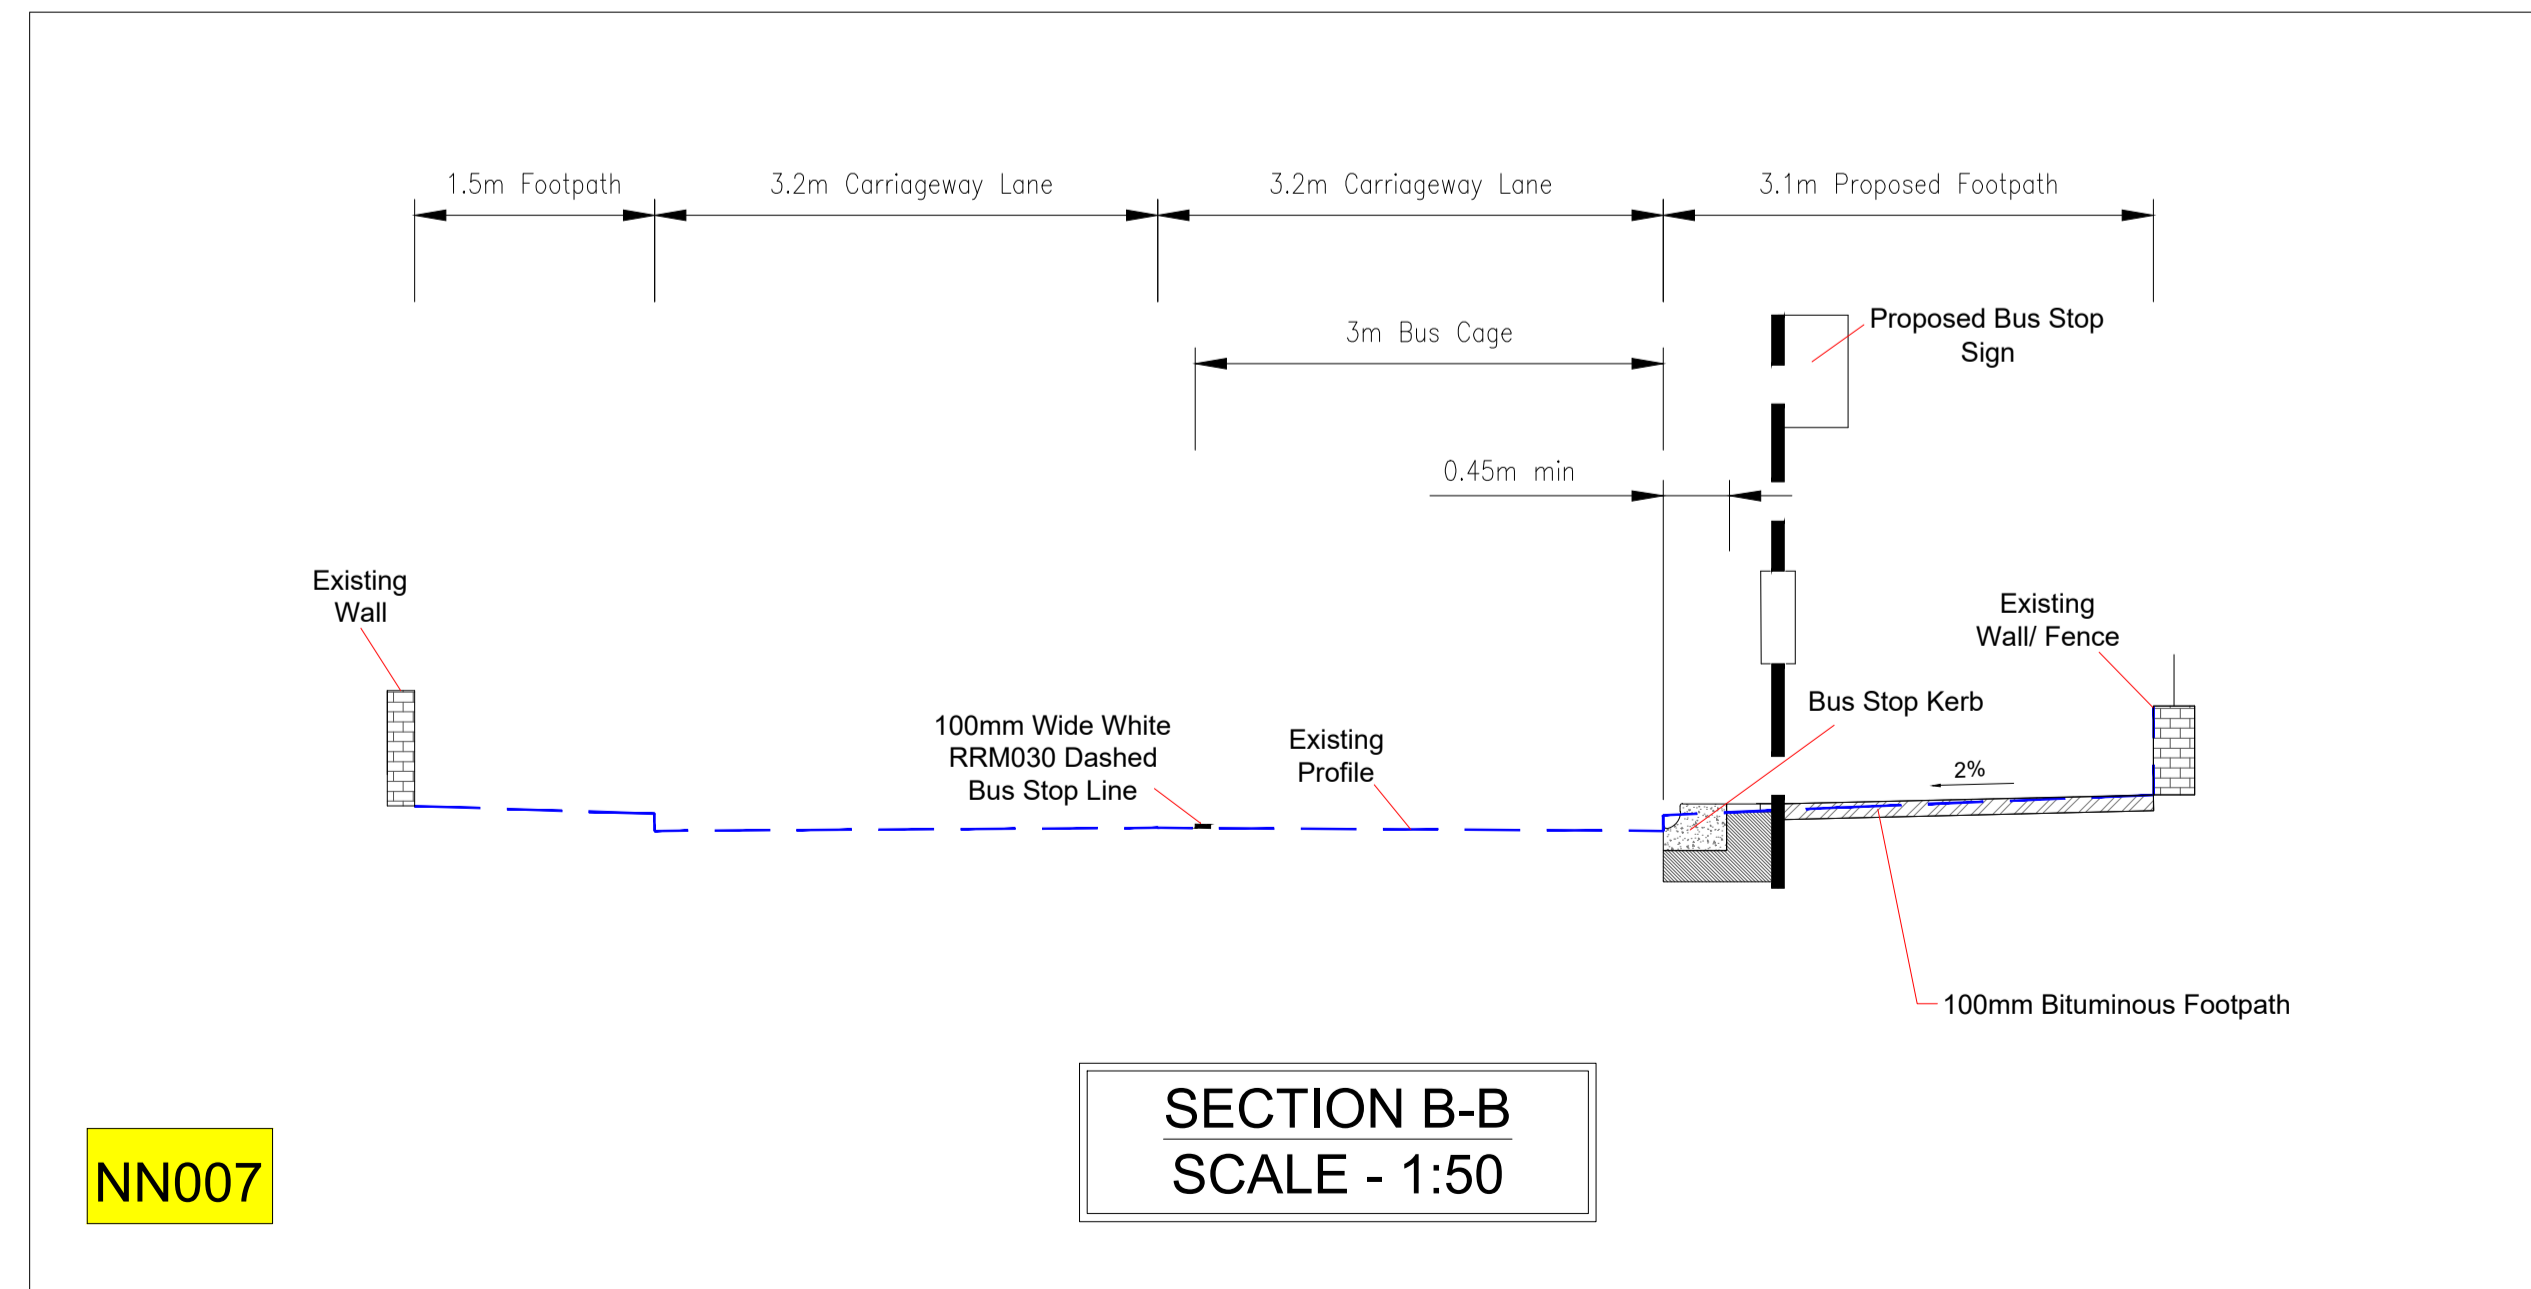

NN007

SECTION B-B  
SCALE - 1:50

P01	SECTION 38			
-----	------------	--	--	--

Rev	Description	Drawn	Checked	Date

**Clifton Scannell Emerson Associates**  
Clifton Scannell Emerson Associates Limited  
Consulting Engineers  
Seafort Lodge,  
Castledawson Avenue,  
Blackrock, Co. Dublin,  
Ireland, A94 P768  
T: +353 1 288 5006  
F: +353 1 283 3466  
E: info@csea.ie  
W: www.csea.ie

Client: COMHAIRLE CHONTAE NA MI  
MEATH COUNTY COUNCIL

Project: NAVAN TOWN SCHEME - NAVAN 2030  
NAVAN BUS STOPS  
NAVAN BUS STOP ROUTES  
BUS STOPS NN006 & NN007

Dwg. Title: 18\_090E

Drawn By: CF Date: JUN 2020

Checked By: SP Scale: 1:125 @ A1

Project Code: S2 Originator: SECTION 38


18\_090E - CSE - GEN - XX - DR - C - 1304

S2 SECTION 38  
Status Code Suitability Description


P01 SECTION 38  
Revision Project Status

Legend:


Proposed Bus Cage	
Proposed Concrete Footpath	
Proposed Bituminous Footpath	
Proposed Grass Area	
Proposed Bus Kerb	
Proposed In-situ Concrete Kerb	
Existing Kerb	

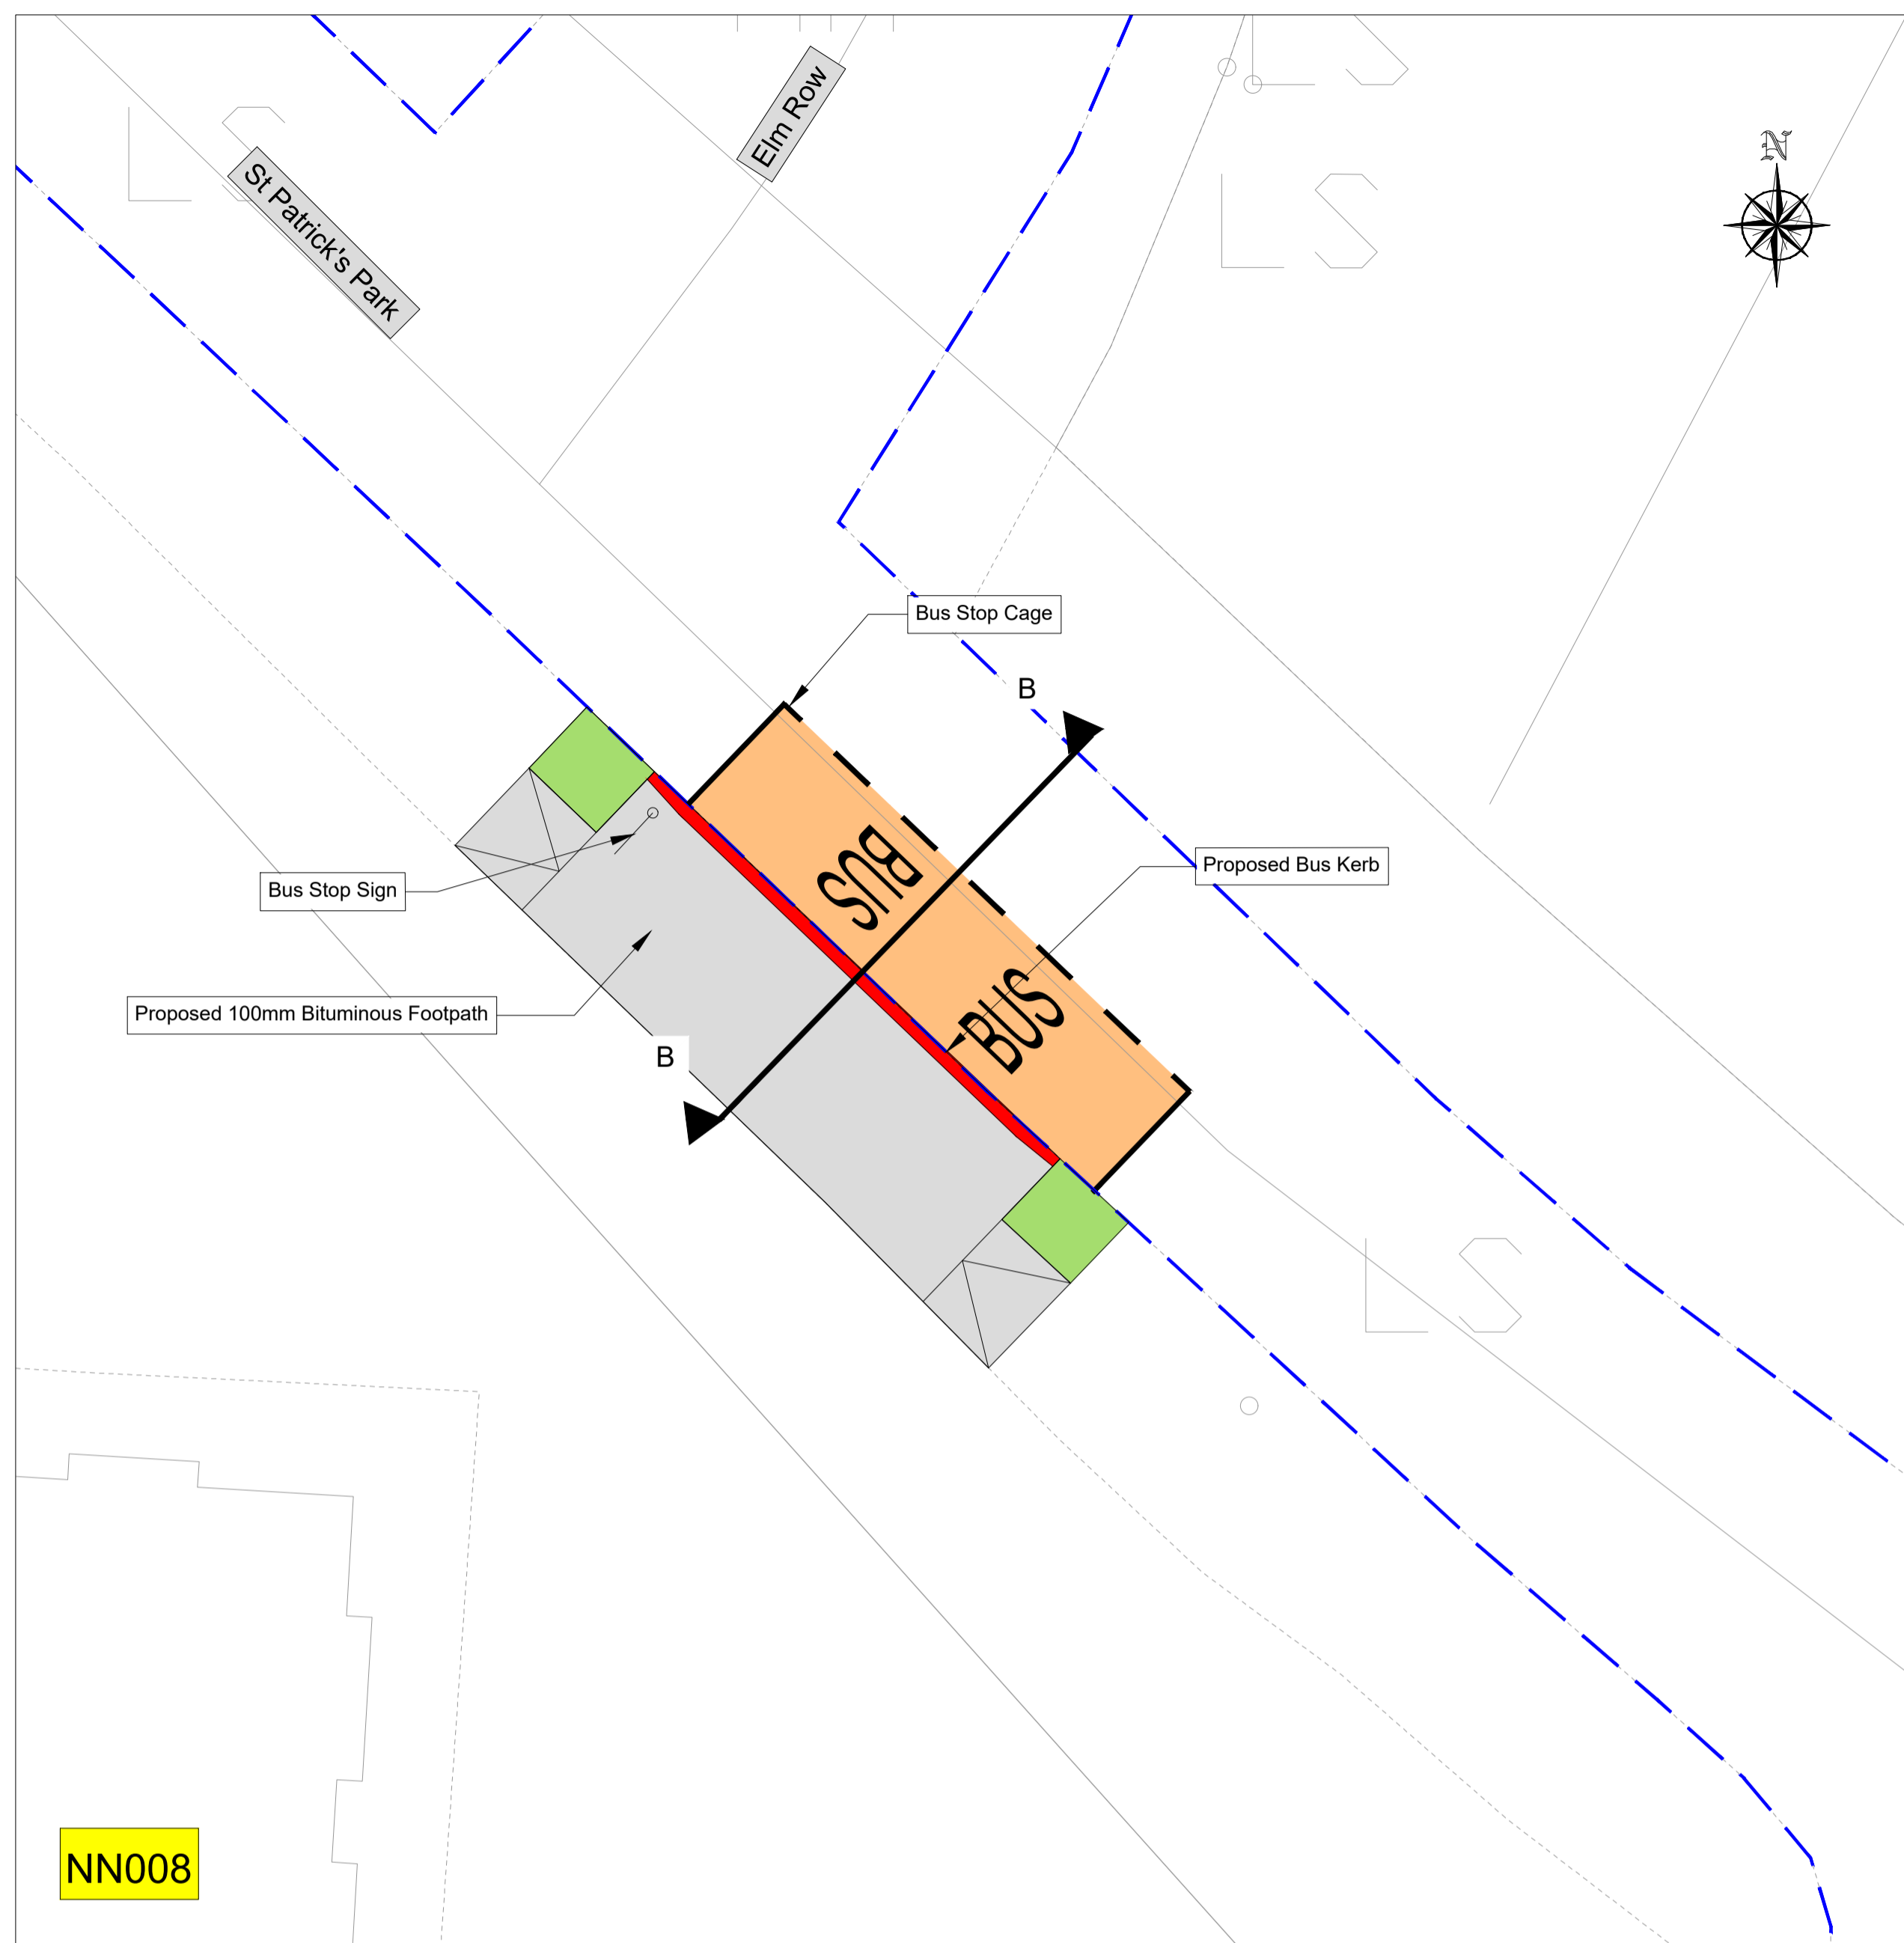


NN008

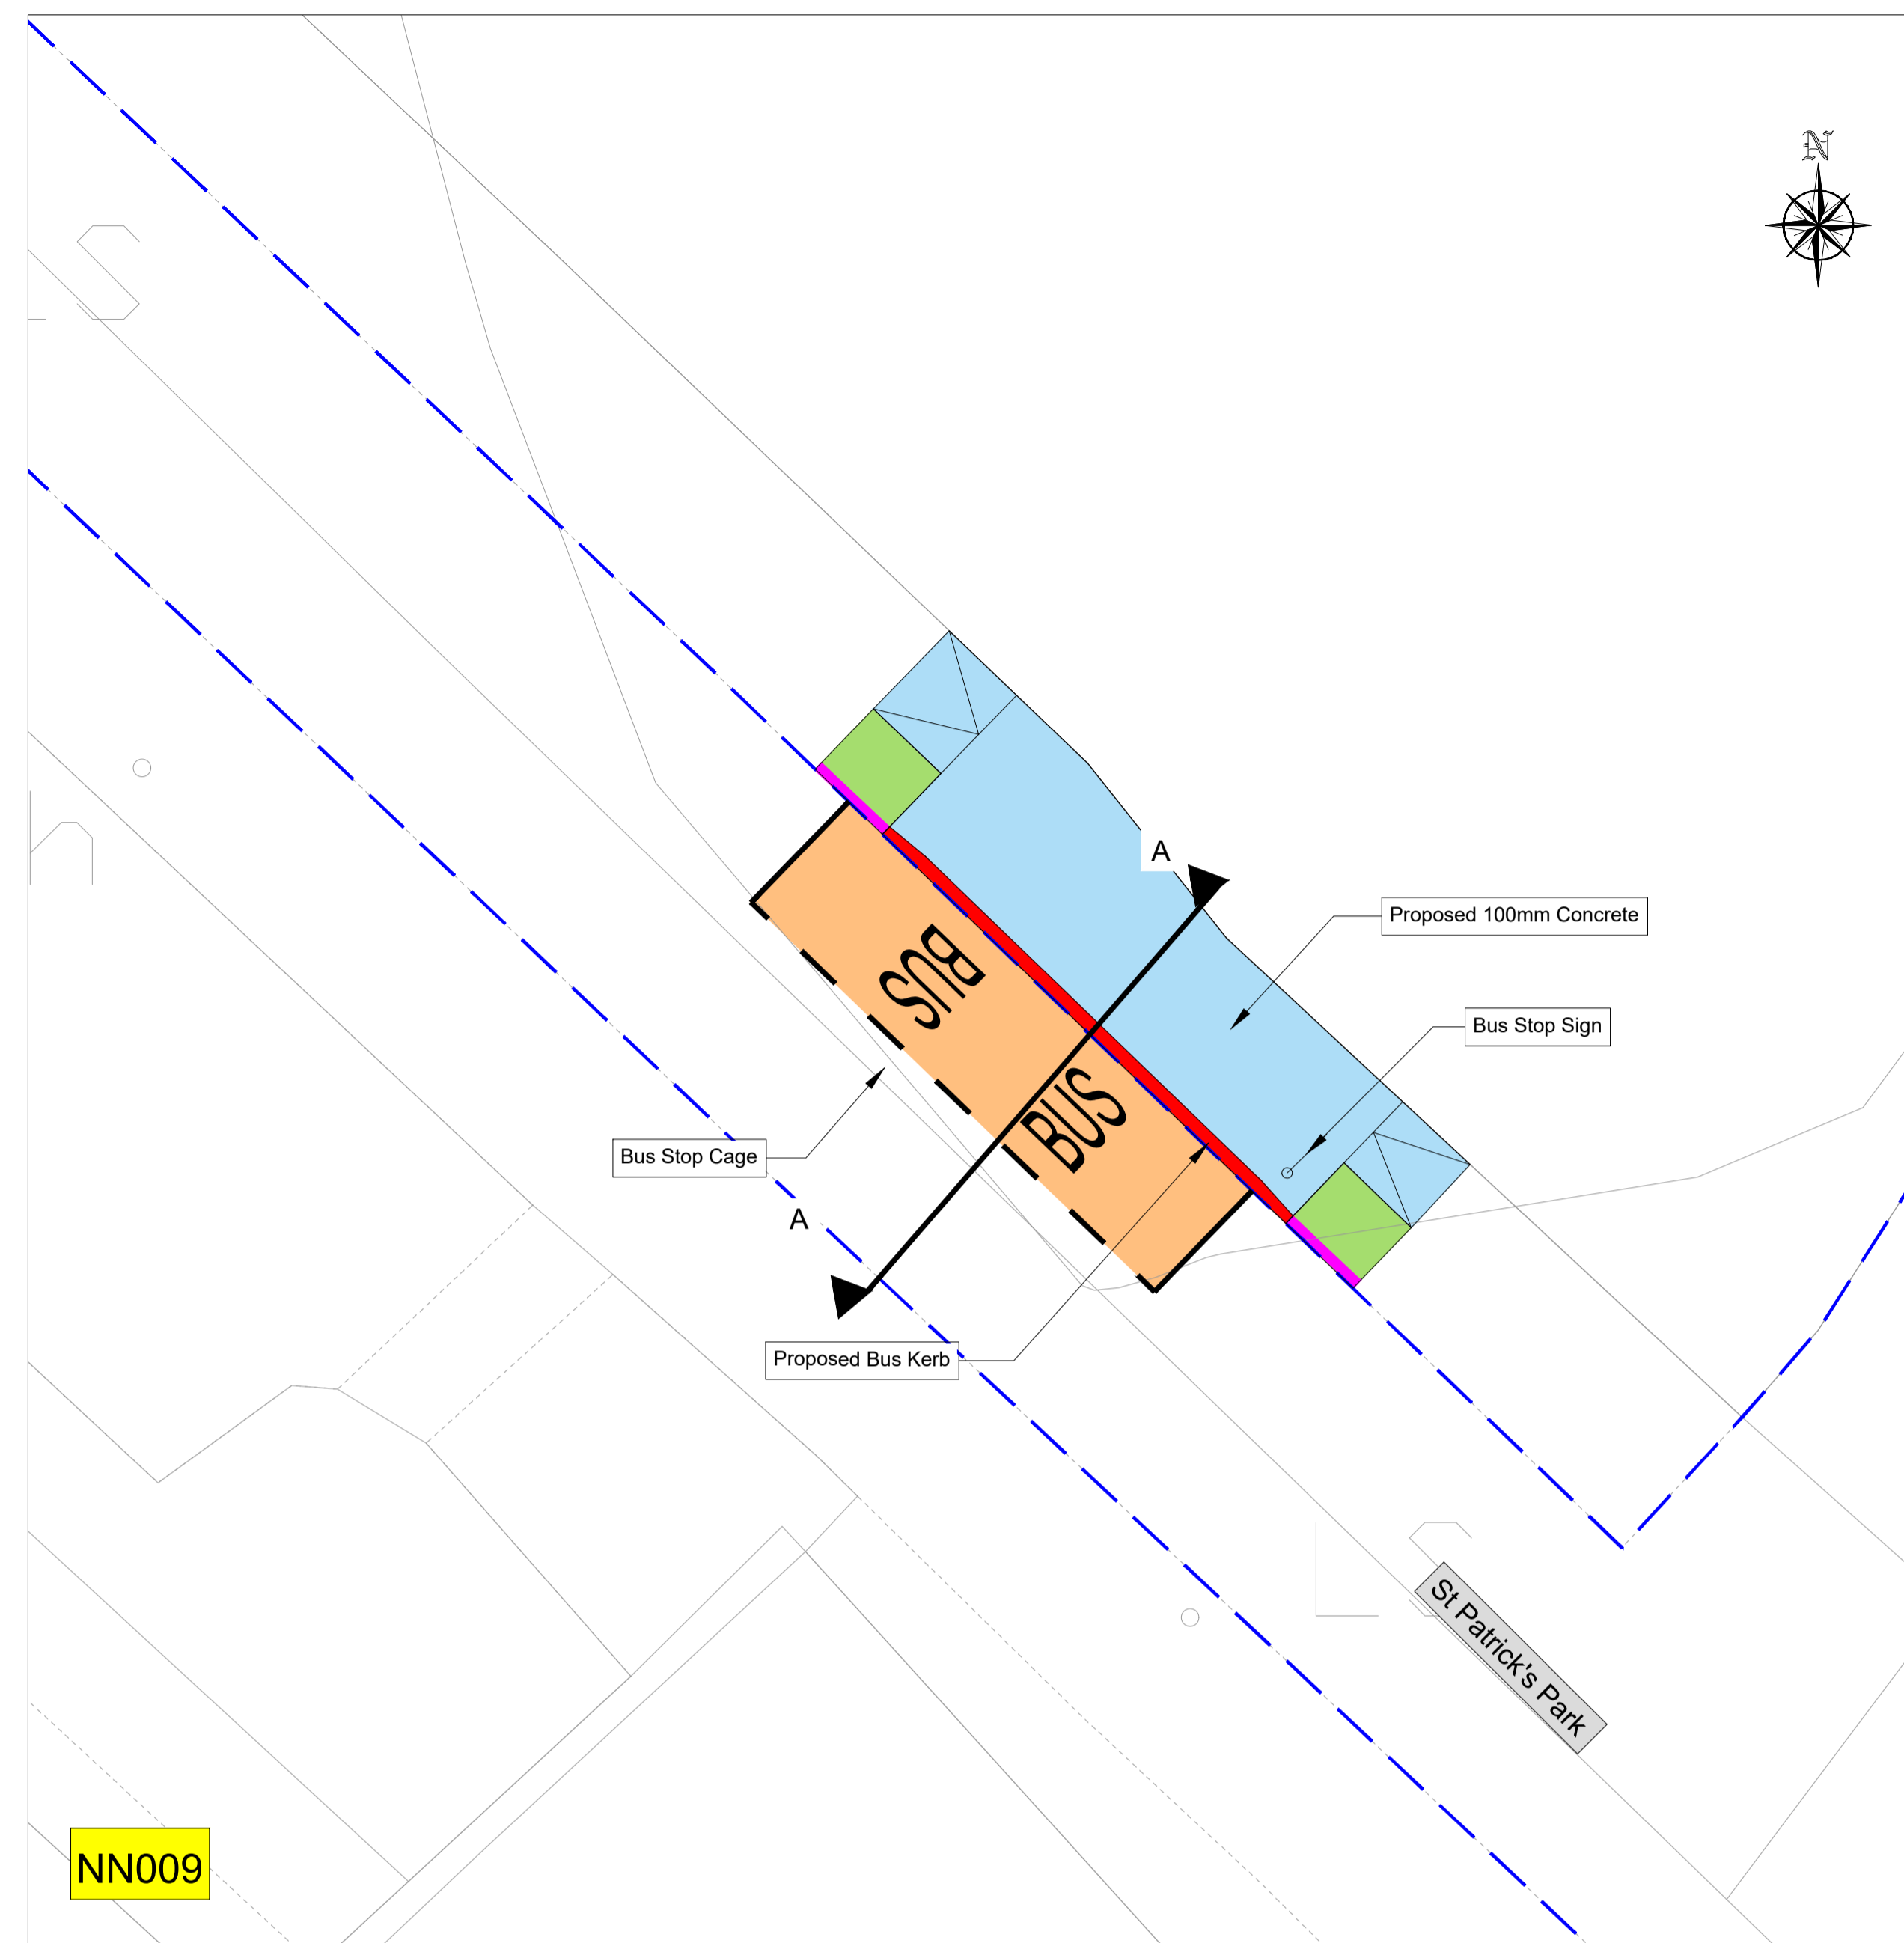

NN009

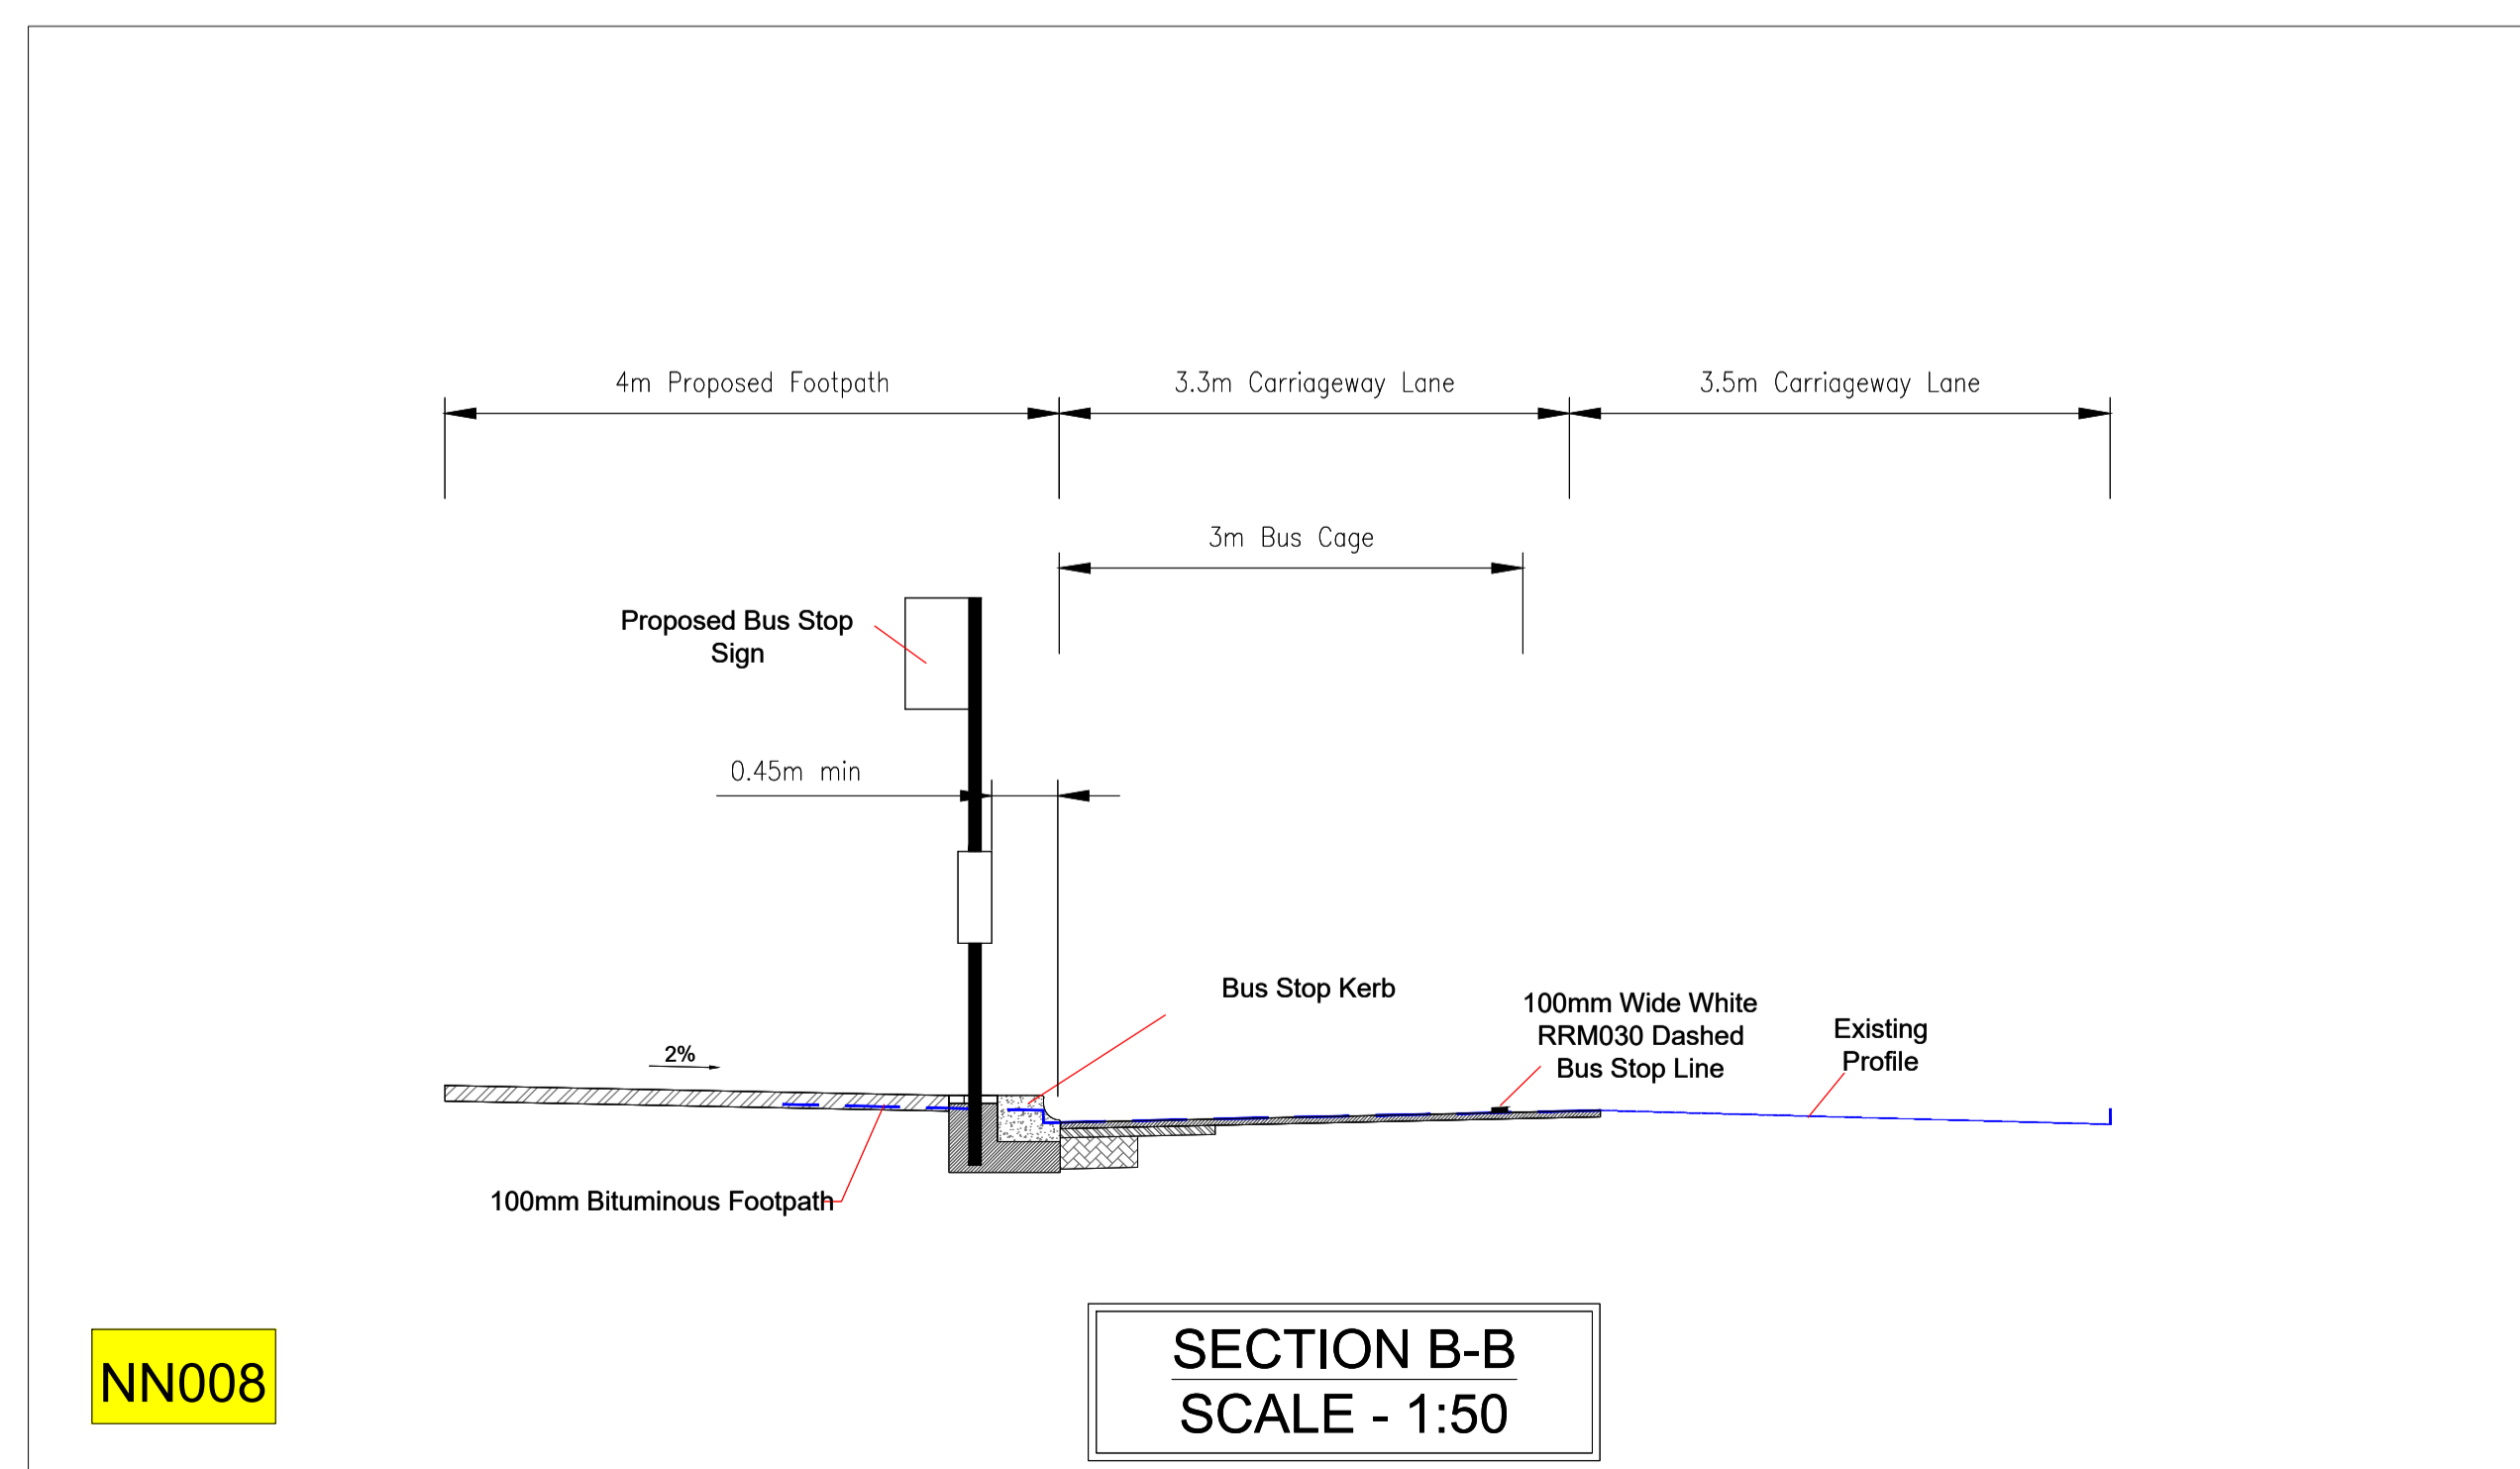

NN008

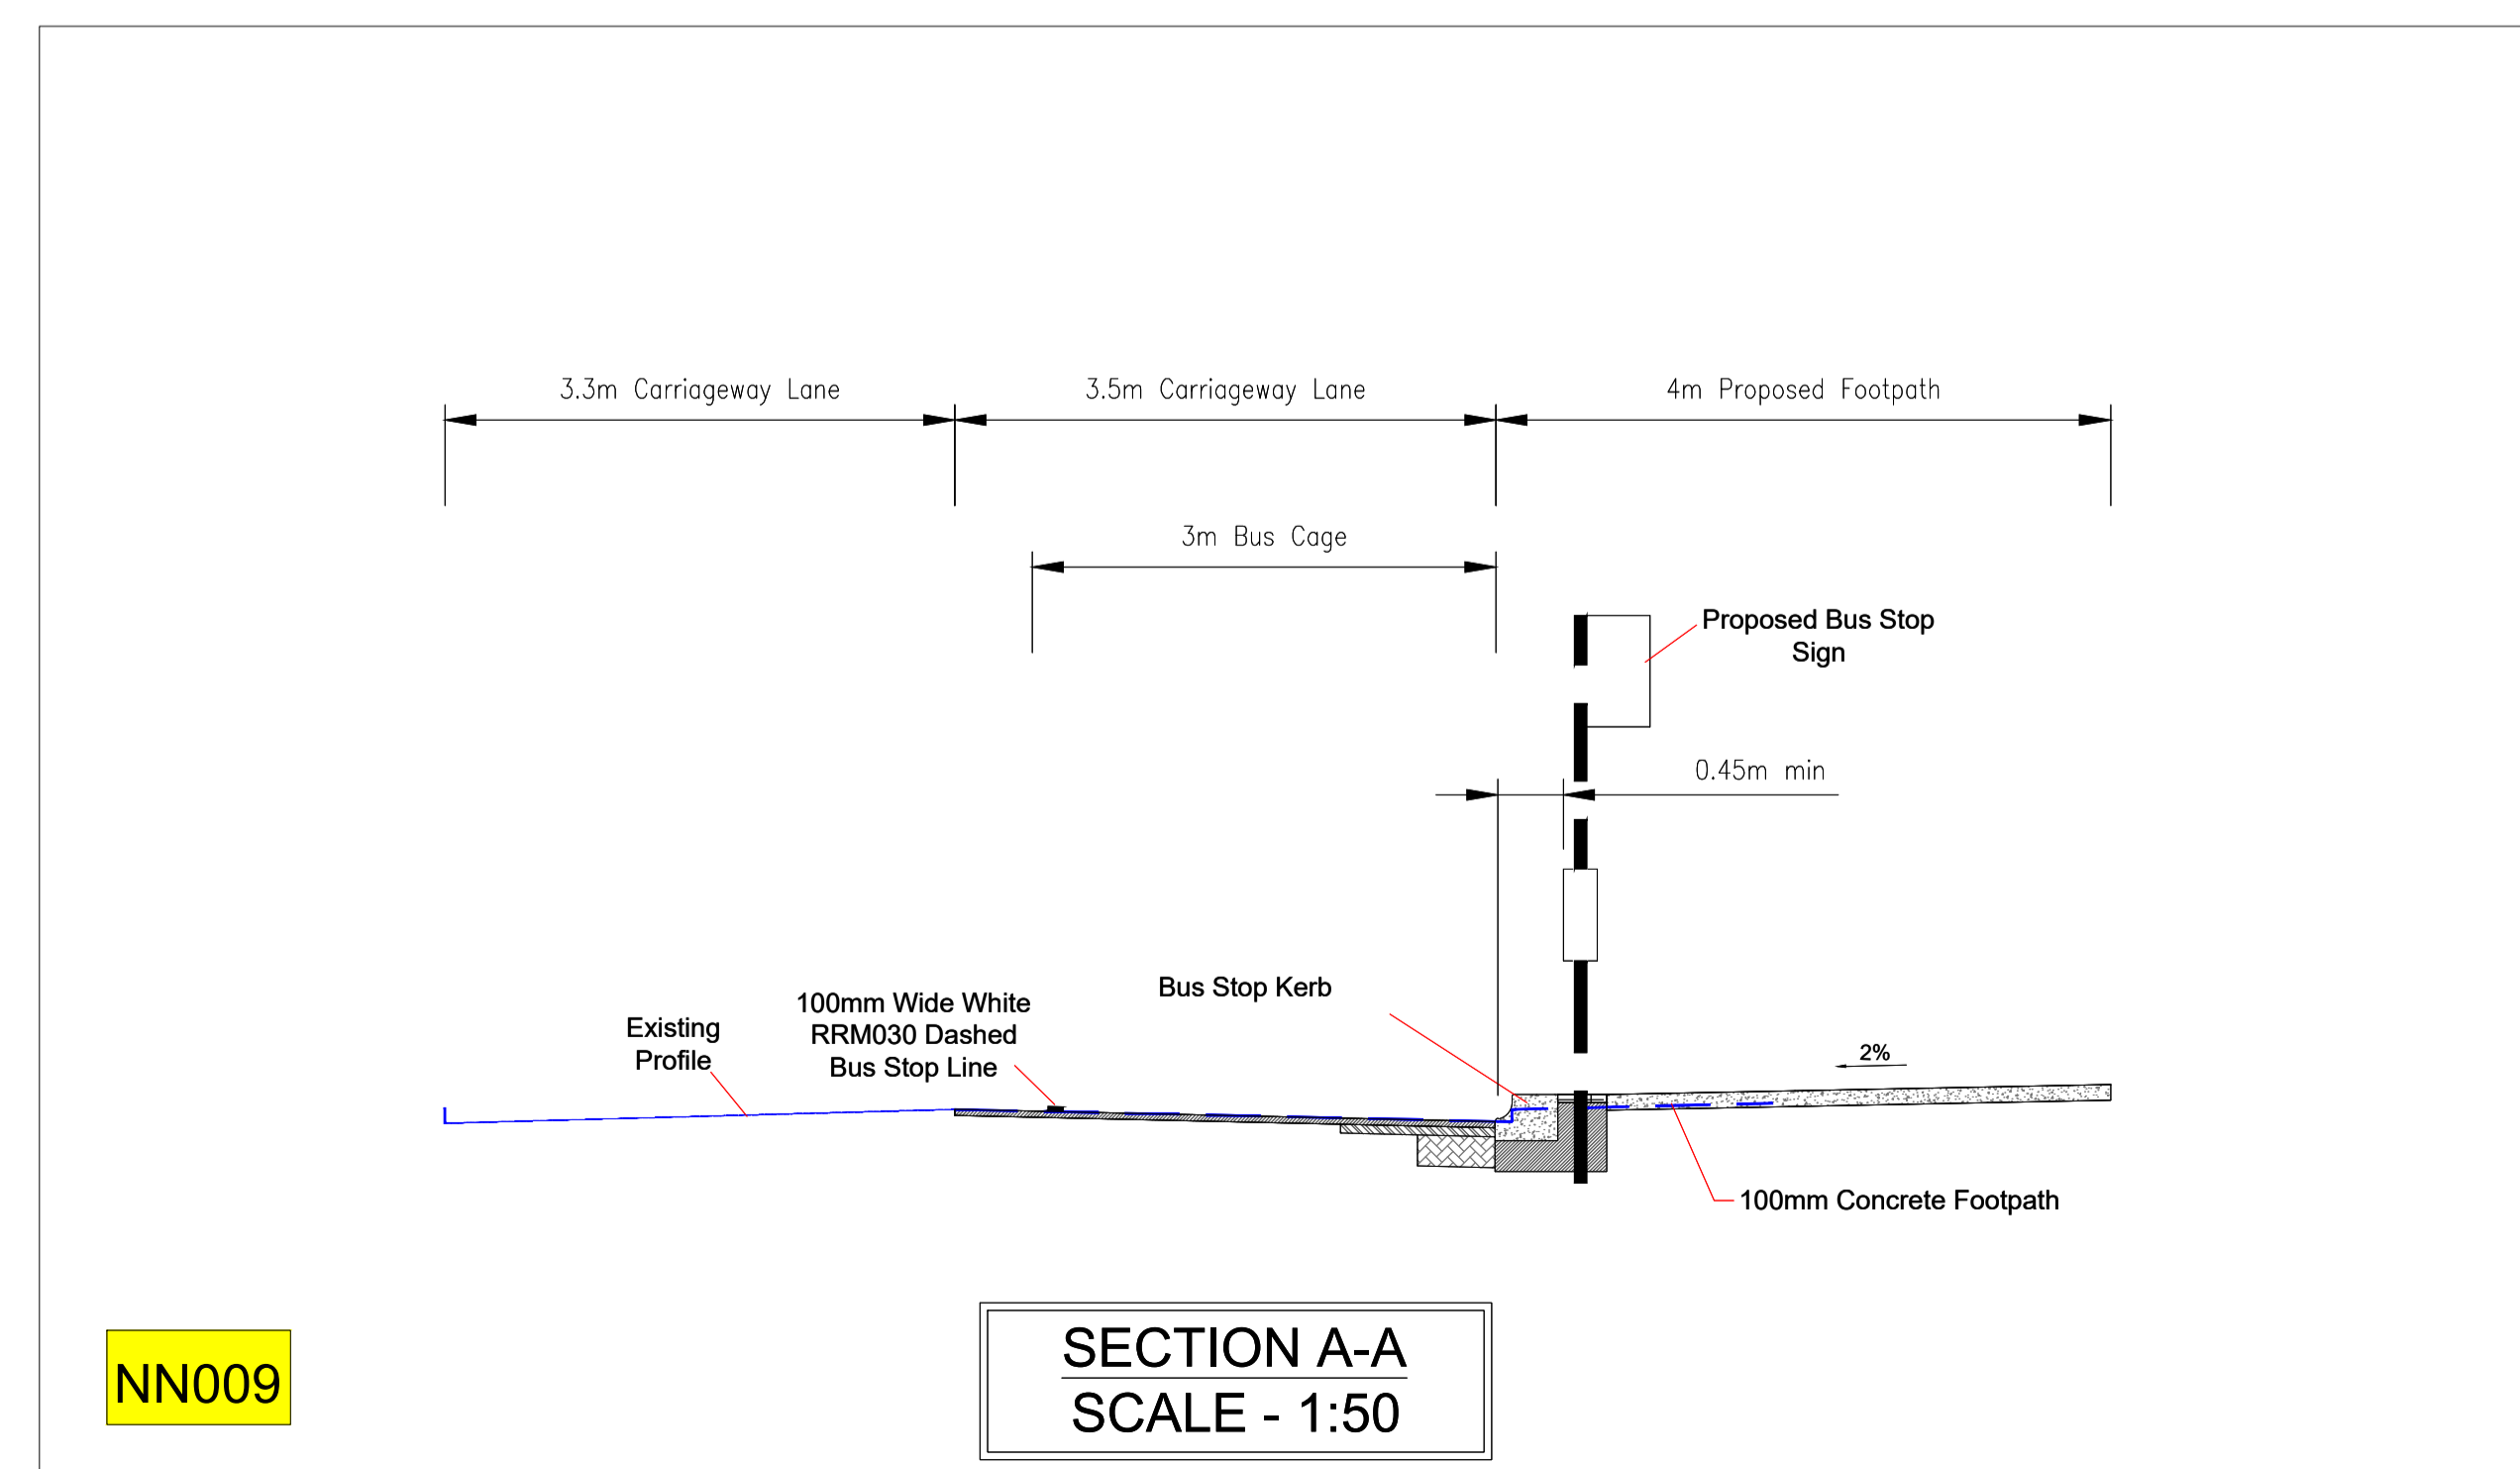

NN009

Rev	Description	Drawn	Checked	Date
P01	SECTION 38	-	-	-

Clifton Scannell Emerson Associates Limited  
Consulting Engineers,  
Seafort Lodge,  
Castledawson Avenue,  
Blackrock, Co. Dublin,  
Ireland, A94 P768

T: +353 1 288 5006  
F: +353 1 283 3466  
E: info@csea.ie  
W: www.csea.ie

COMHAIRLE CHONTAE NA MÍ  
MEATH COUNTY COUNCIL

Client  
NAVAN TOWN SCHEME - NAVAN 2030  
NAVAN BUS STOPS

Project  
NAVAN BUS STOP ROUTES  
BUS STOPS NN008 & NN009

Dwg. Title

Drawn By: CF Date: JUN 2020 18\_090E


Checked By: SP Scale: 1:125 @ A1 CSEA Job No.

Project Code: S2 Originator: SECTION 38 Zone/Phase: Level: Type: Role: Dwg. No.


18\_090E - CSE - GEN - XX - DR - C - 1305

Legend:


Proposed Bus Cage	
Proposed Concrete Footpath	
Proposed Bituminous Footpath	
Proposed Grass Area	
Proposed Bus Kerb	
Proposed In-situ Concrete Kerb	
Existing Kerb	

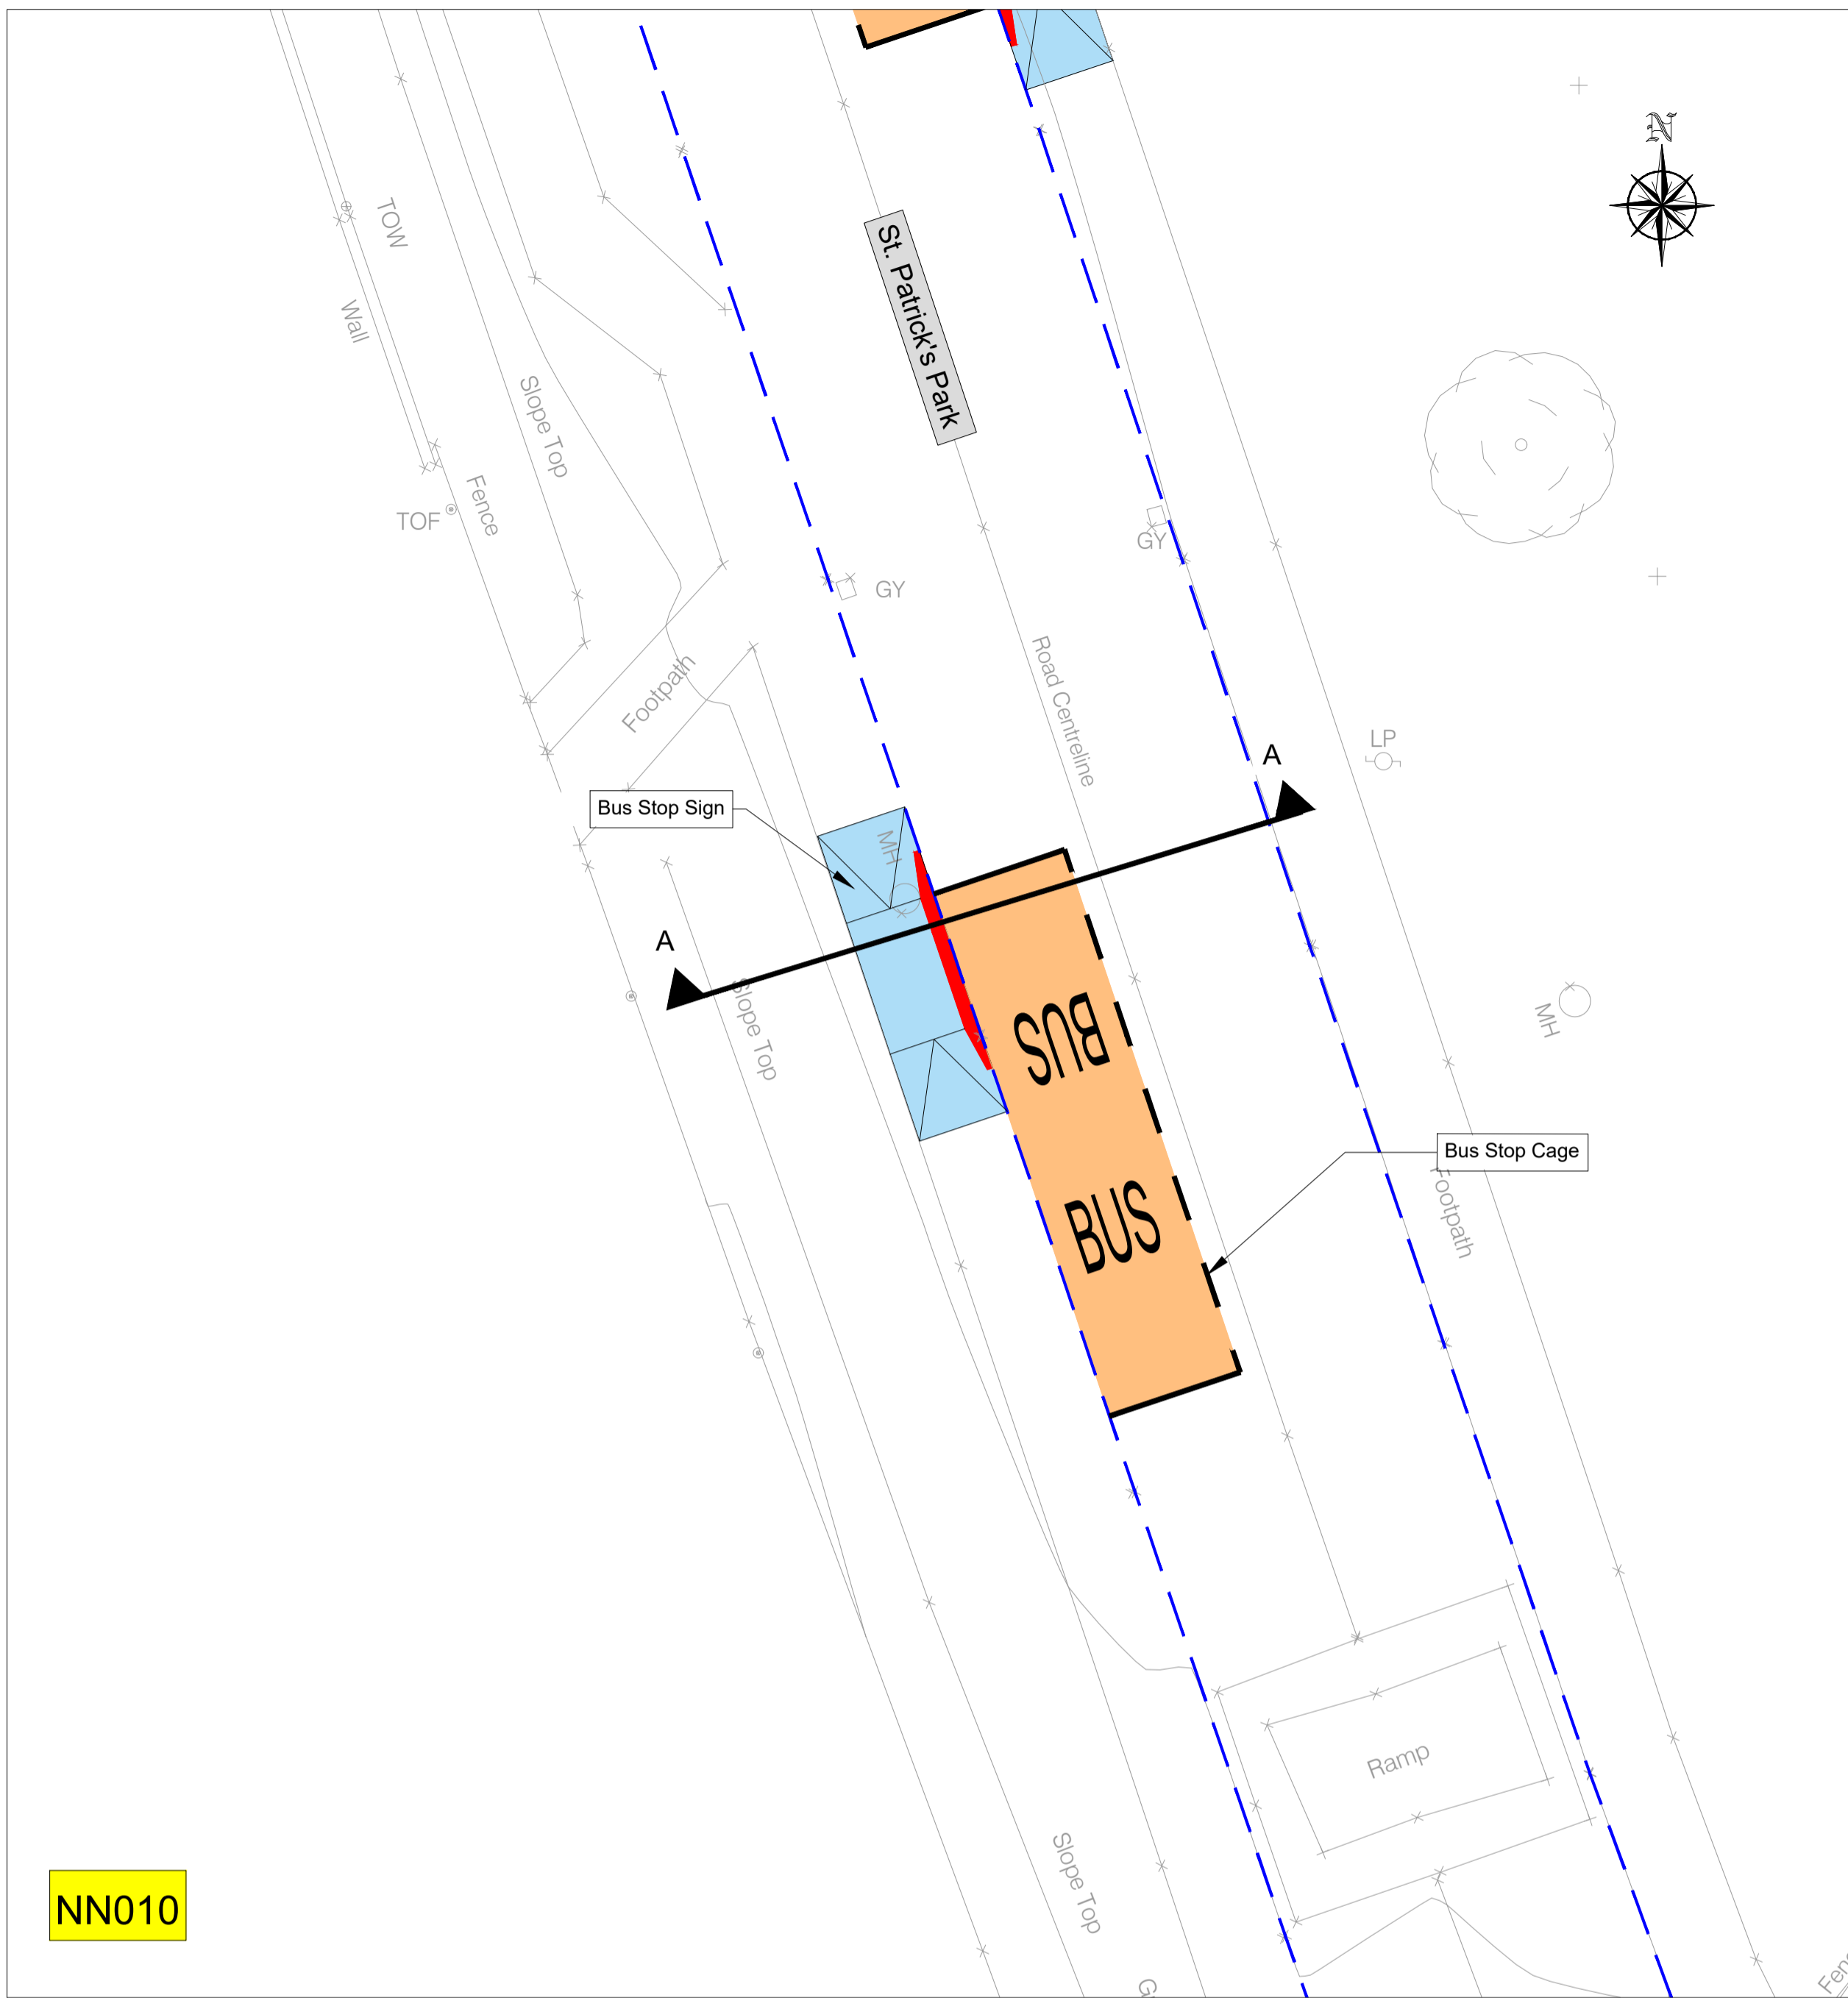

NN010

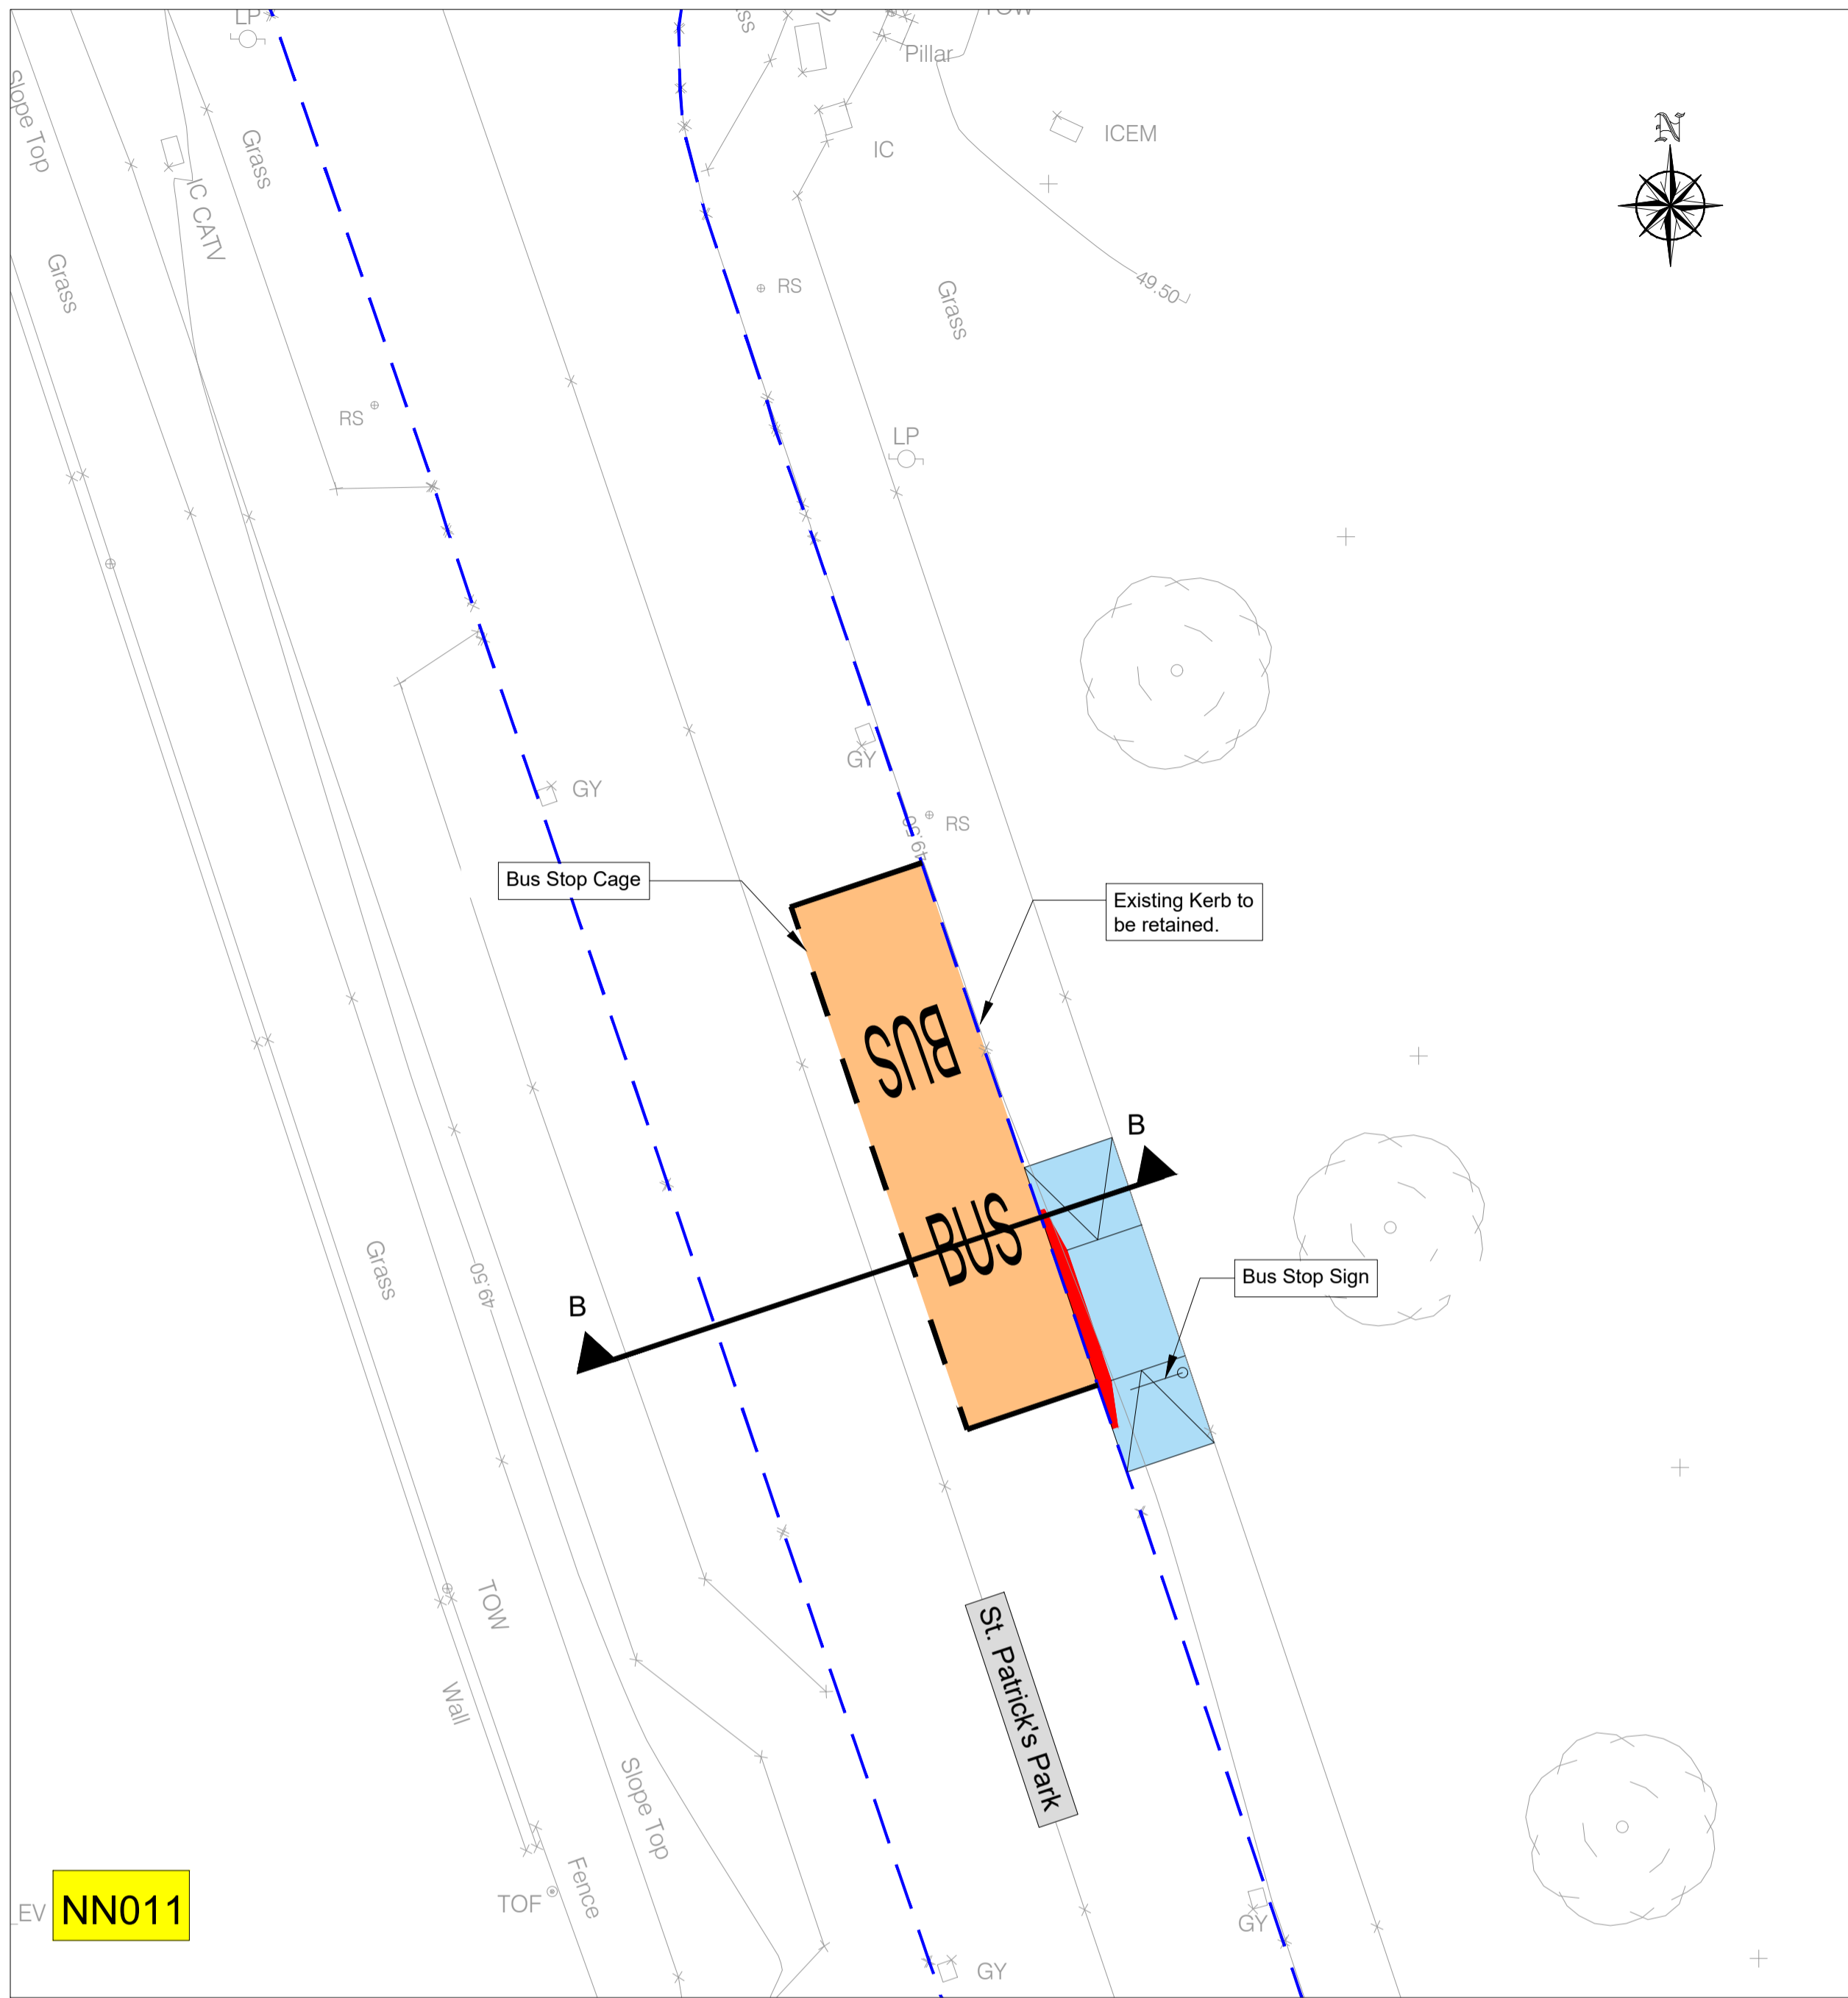


EV NN011

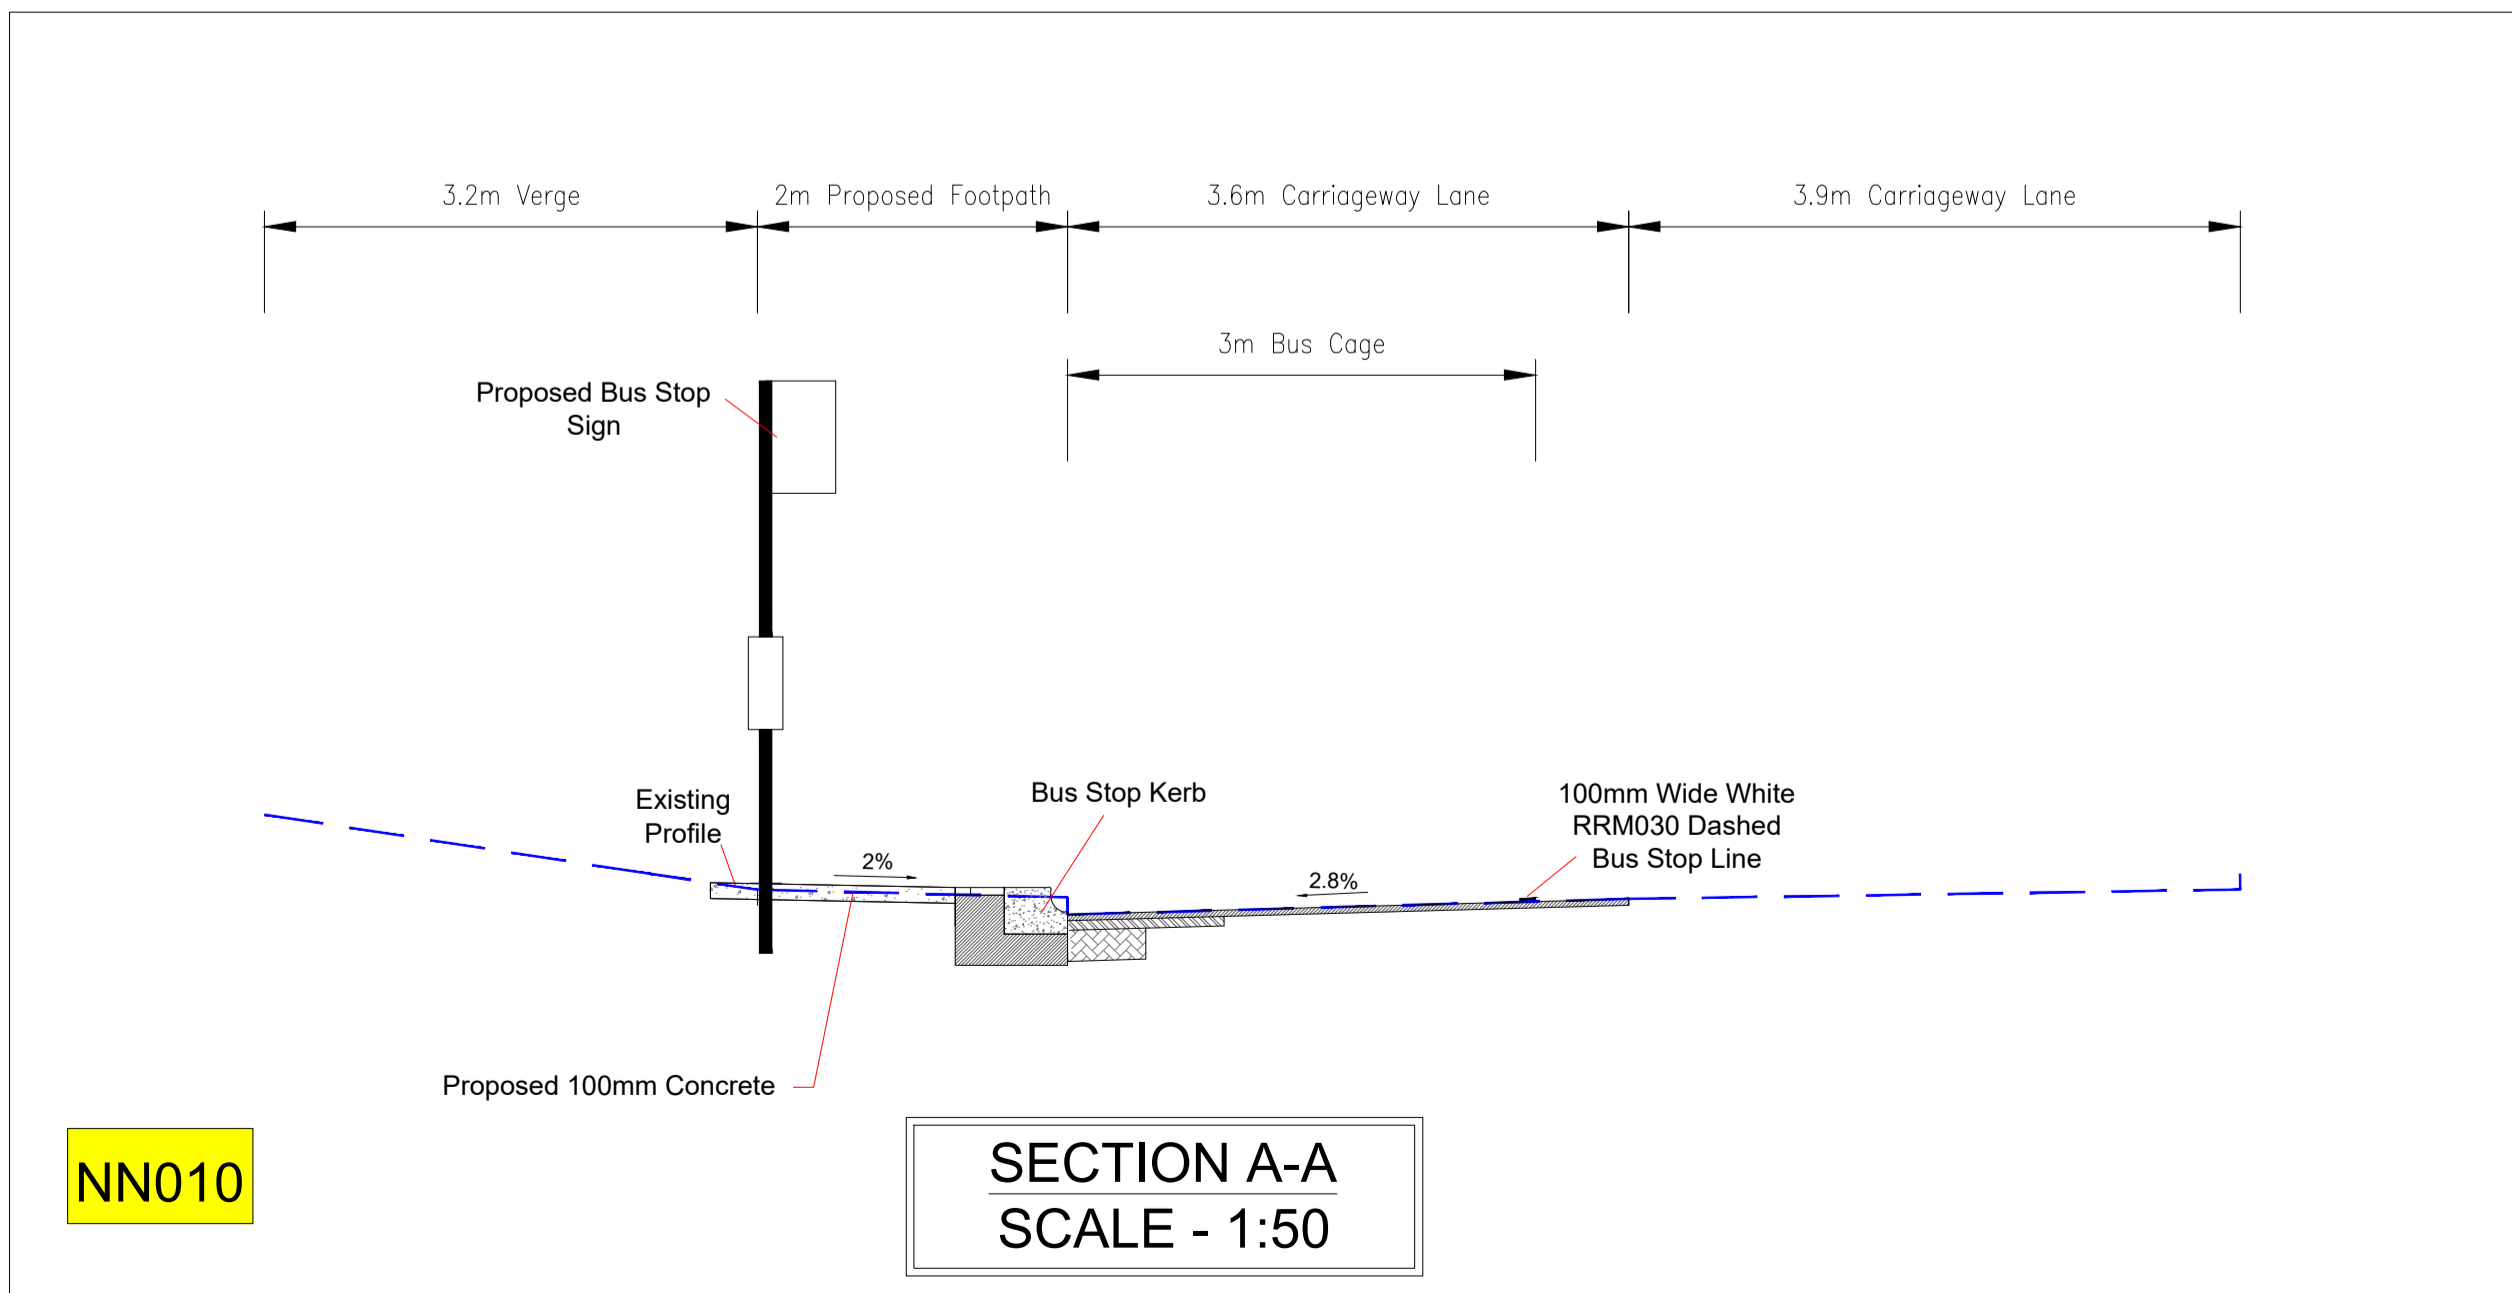

NN010

SECTION A-A  
SCALE - 1:50

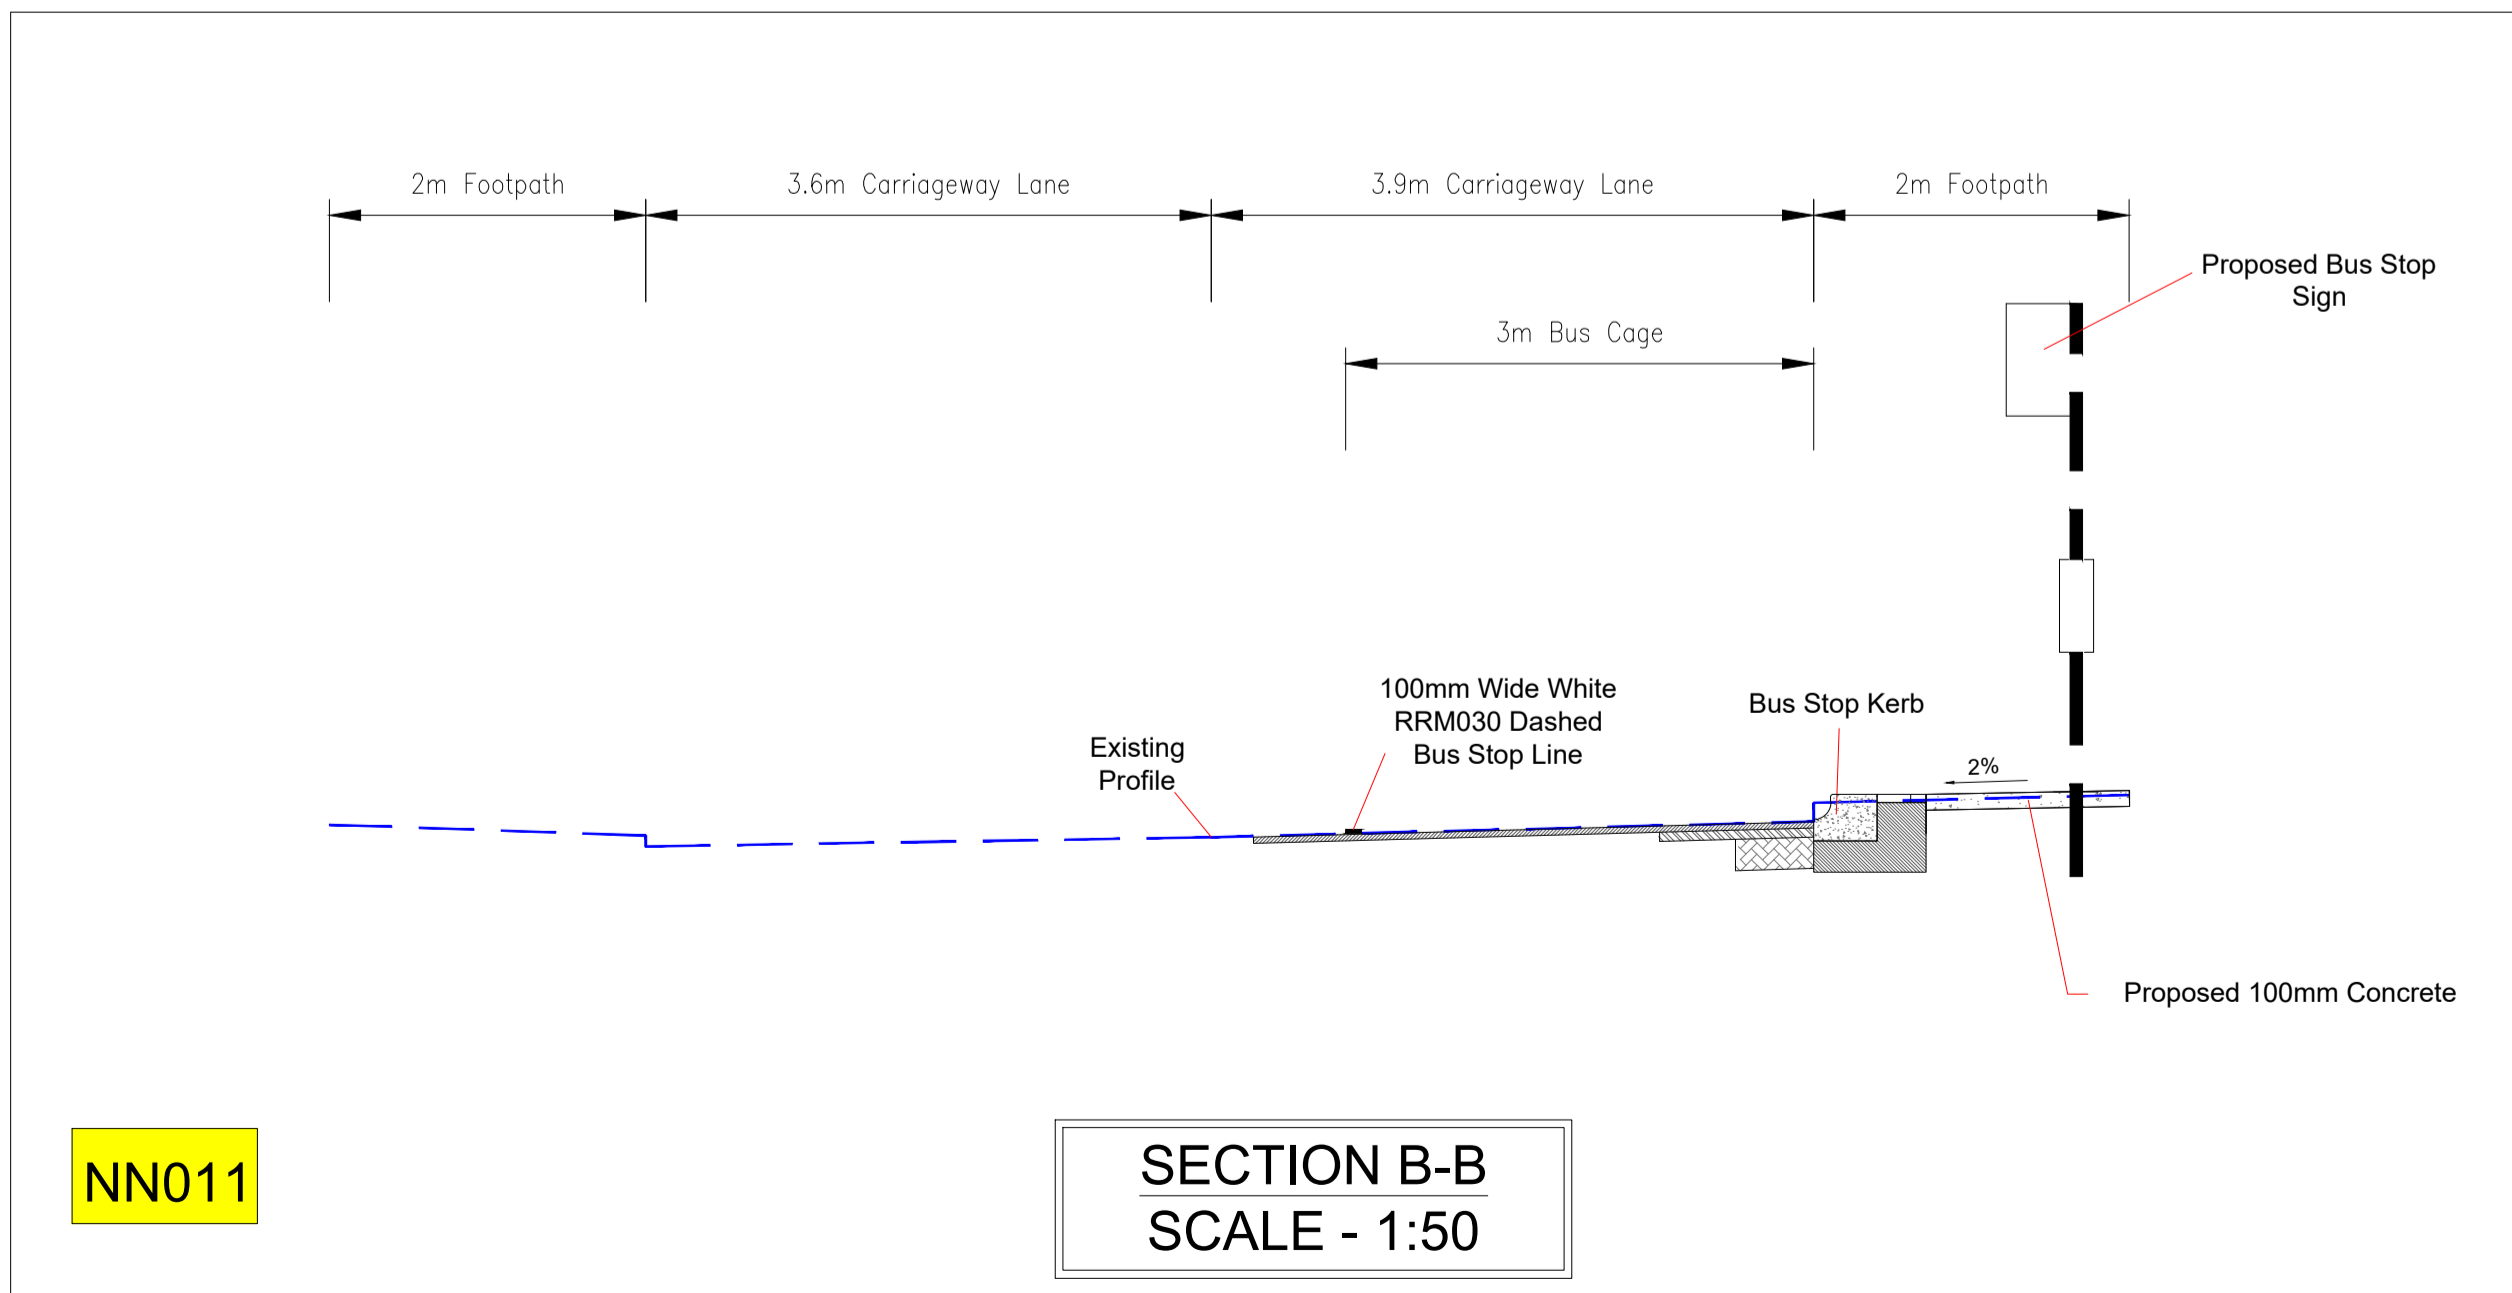

NN011

SECTION B-B  
SCALE - 1:50

Rev	Description	Drawn	Checked	Date
P01	SECTION 38			

Clifton Scannell Emerson Associates Limited  
Consulting Engineers  
Seafort Lodge,  
Castledawson Avenue,  
Blackrock, Co. Dublin,  
Ireland, A94 P768

T: +353 1 288 5006  
F: +353 1 283 3466  
E: info@csea.ie  
W: www.csea.ie

COMHAIRLE CHONTAE NA MI  
MEATH COUNTY COUNCIL

Client  
NAVAN TOWN SCHEME - NAVAN 2030  
NAVAN BUS STOPS

Project  
NAVAN BUS STOP ROUTES  
BUS STOPS NN010 & NN011

Dwg. Title

Drawn By: CF Date: JUN 2020 18\_090E

Checked By: SP Scale: 1:125 @ A1 CSEA Job No.


Project Code: 18\_090E - CSE - GEN - XX - DR - C - 1306

S2 SECTION 38  
Status Code Suitability Description


P01 SECTION 38  
Revision Project Status

Legend:


Proposed Bus Cage	
Proposed Concrete Footpath	
Proposed Bituminous Footpath	
Proposed Grass Area	
Proposed Bus Kerb	
Proposed In-situ Concrete Kerb	
Existing Kerb	

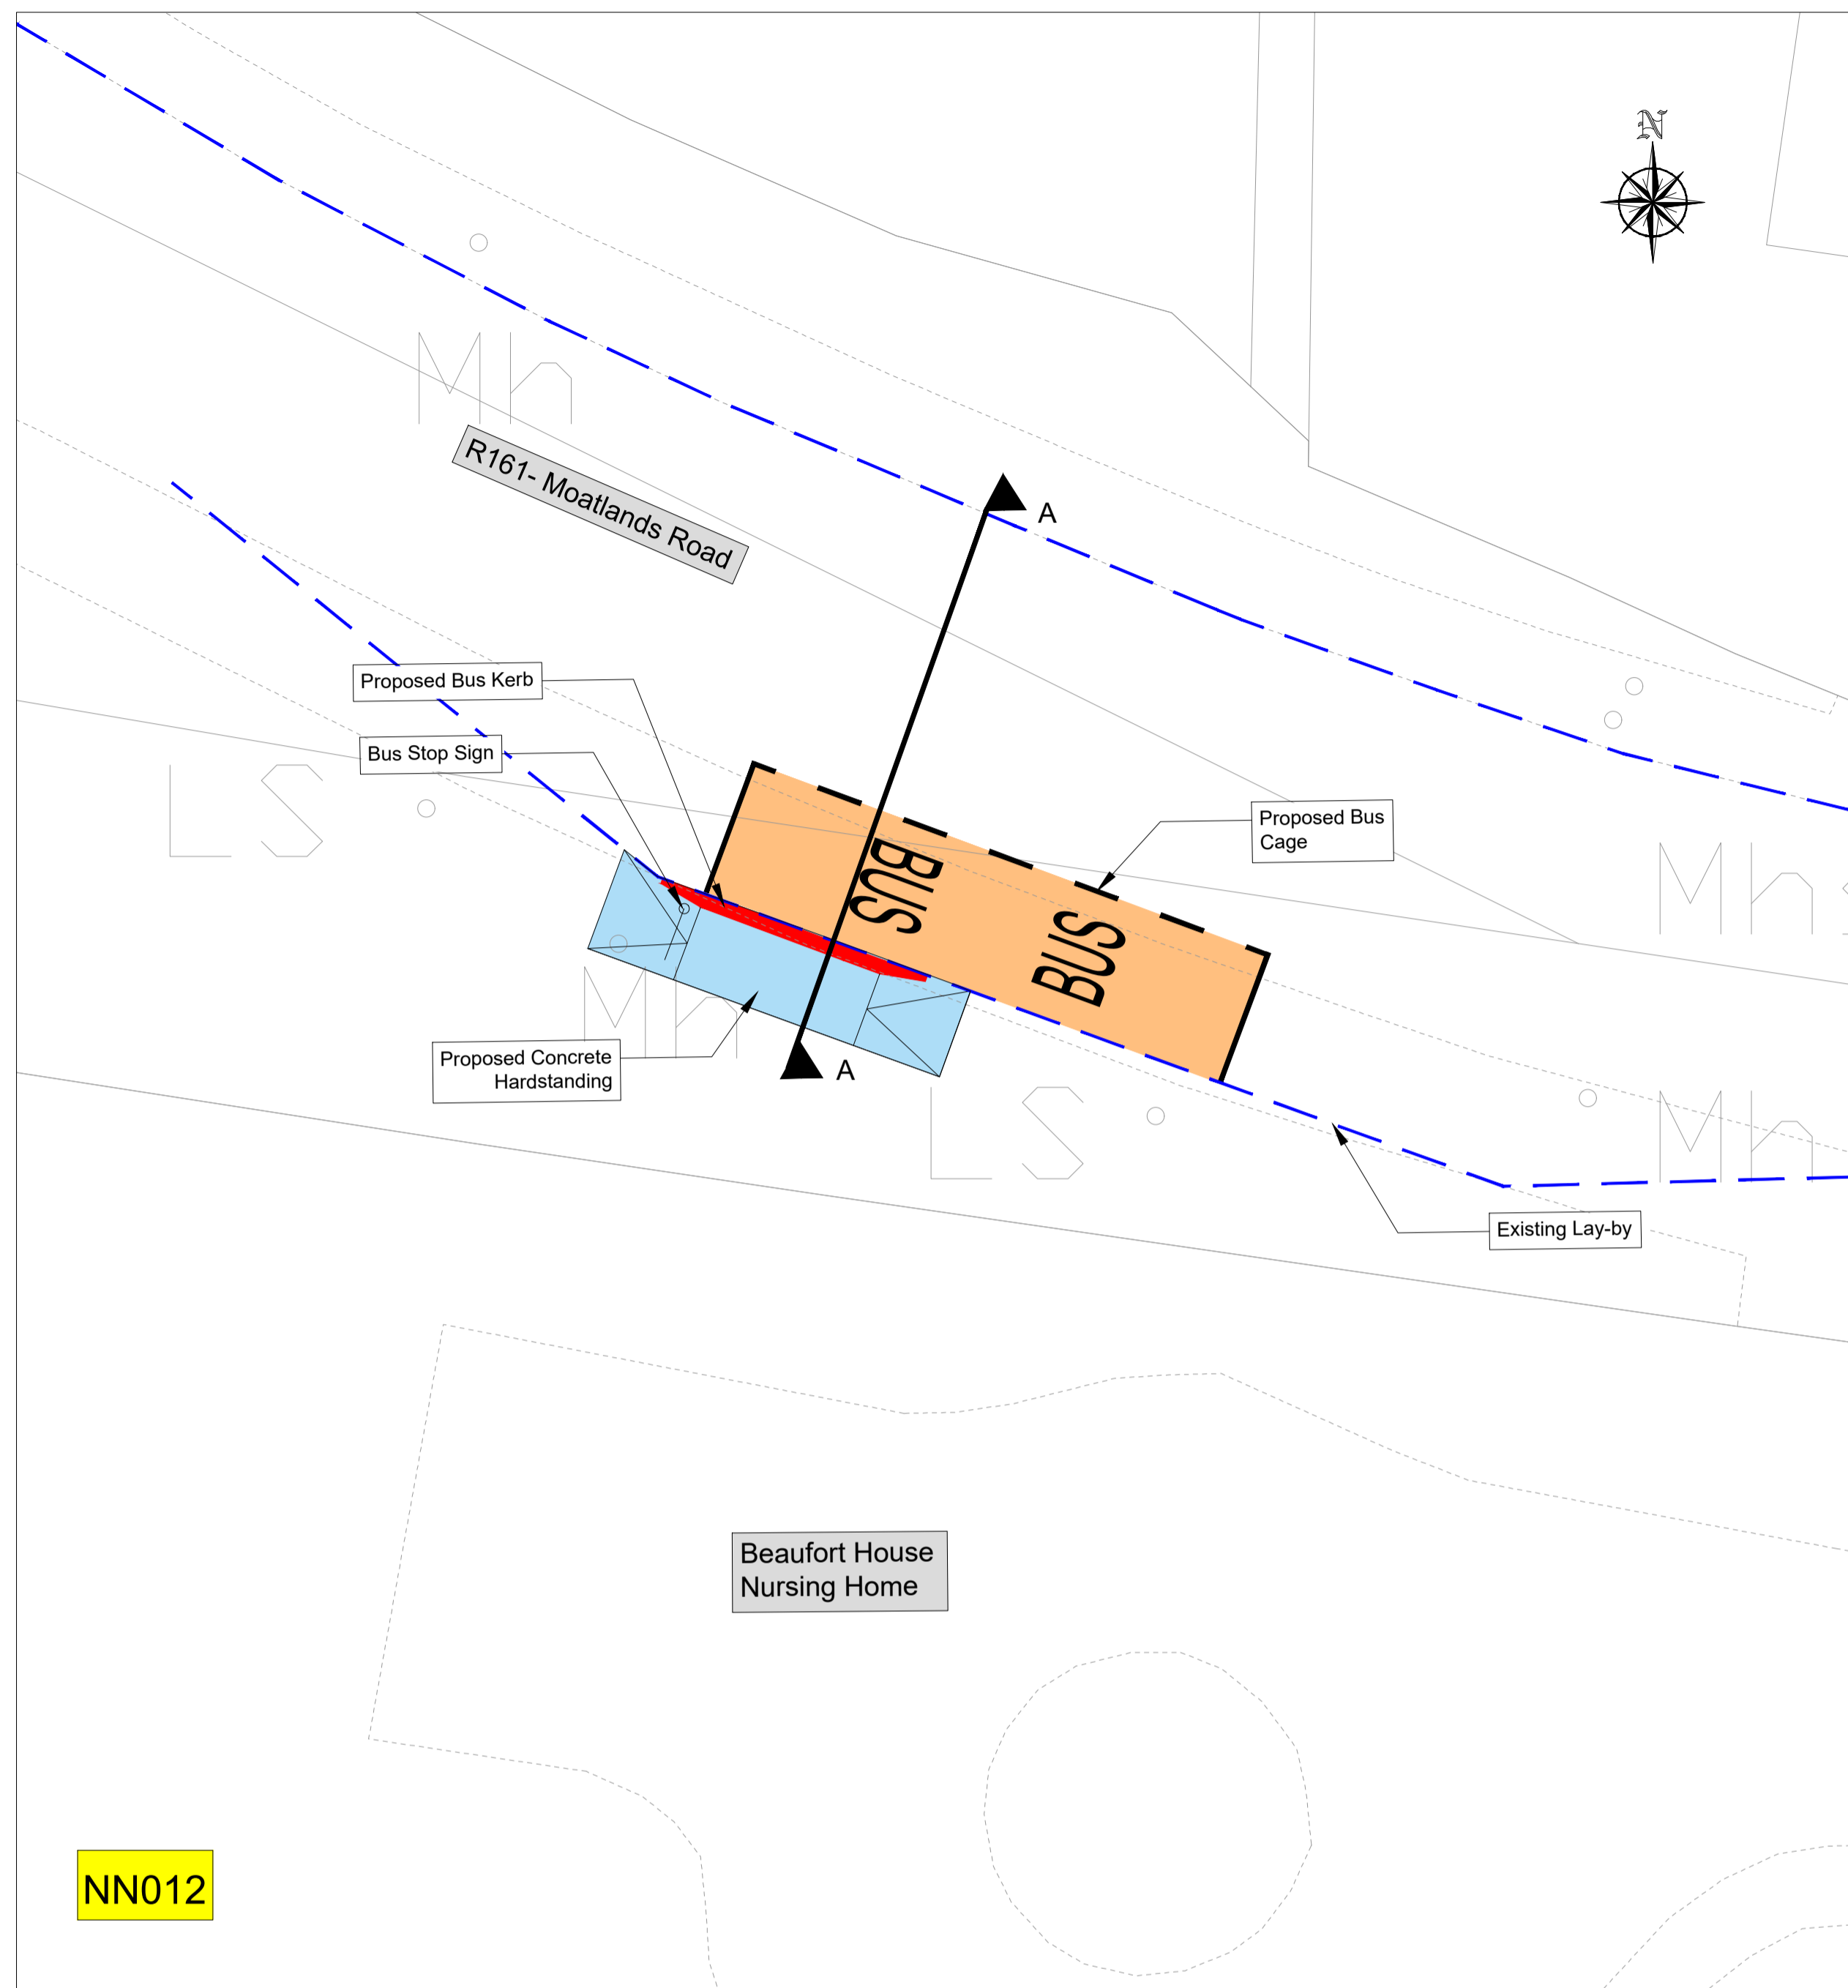


NN012

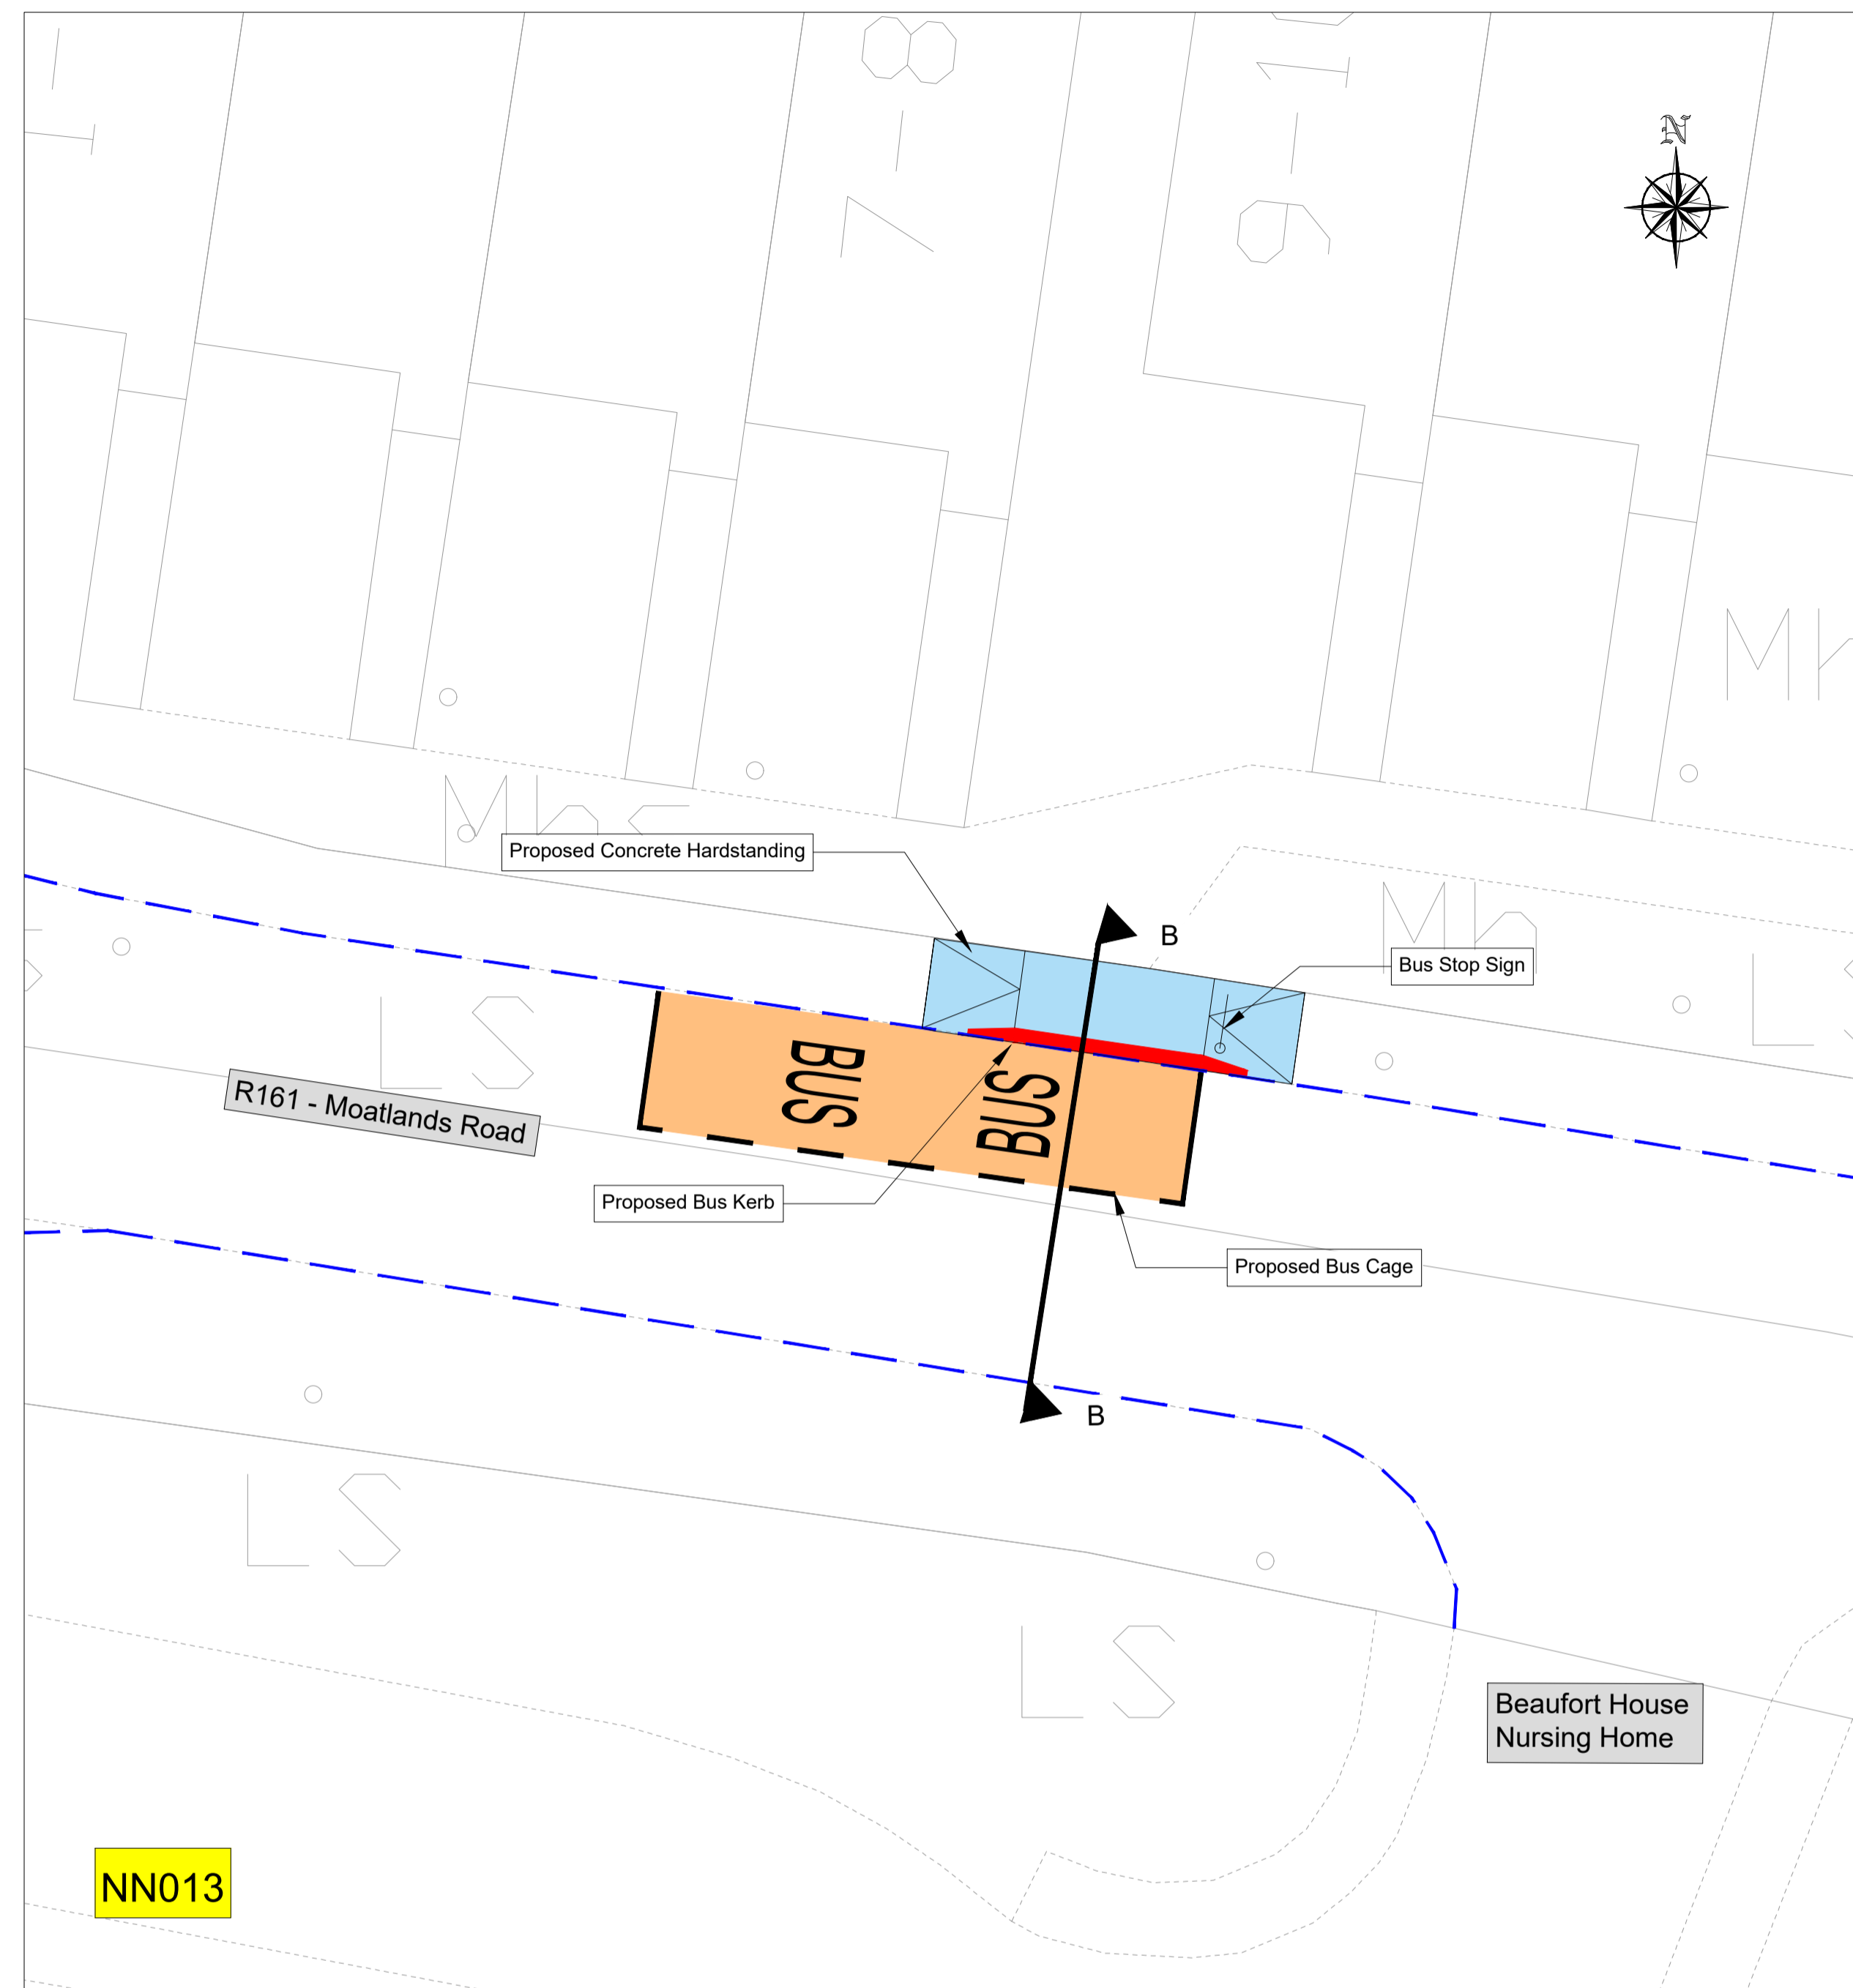

NN013

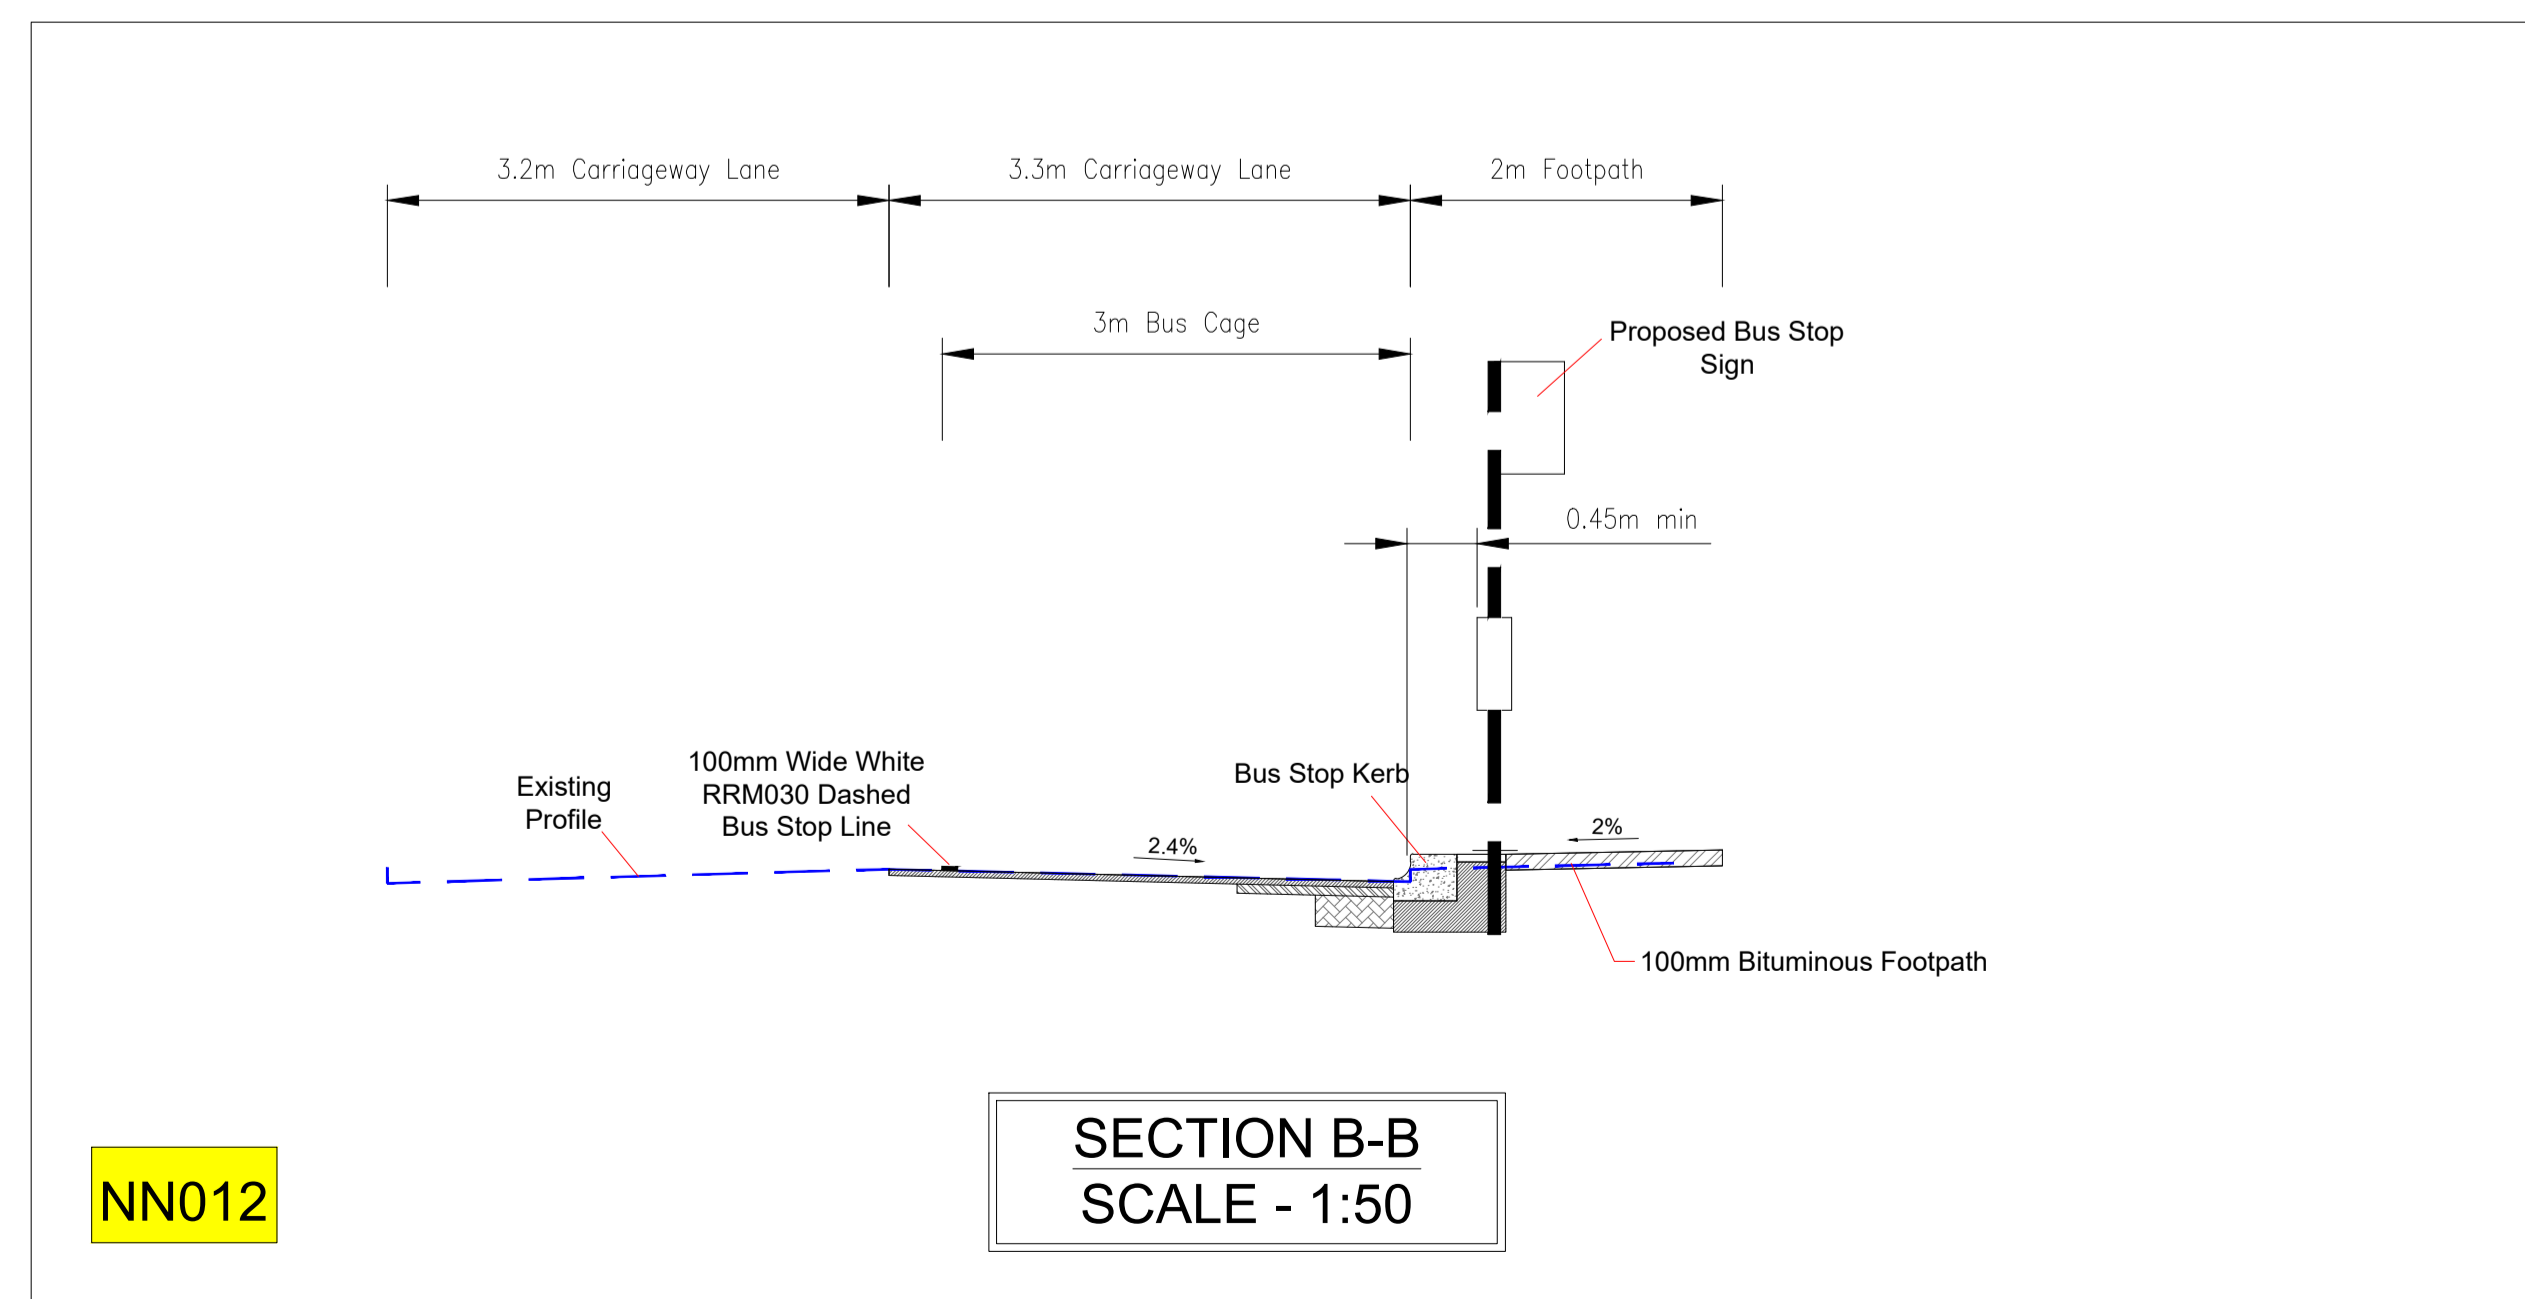

NN012

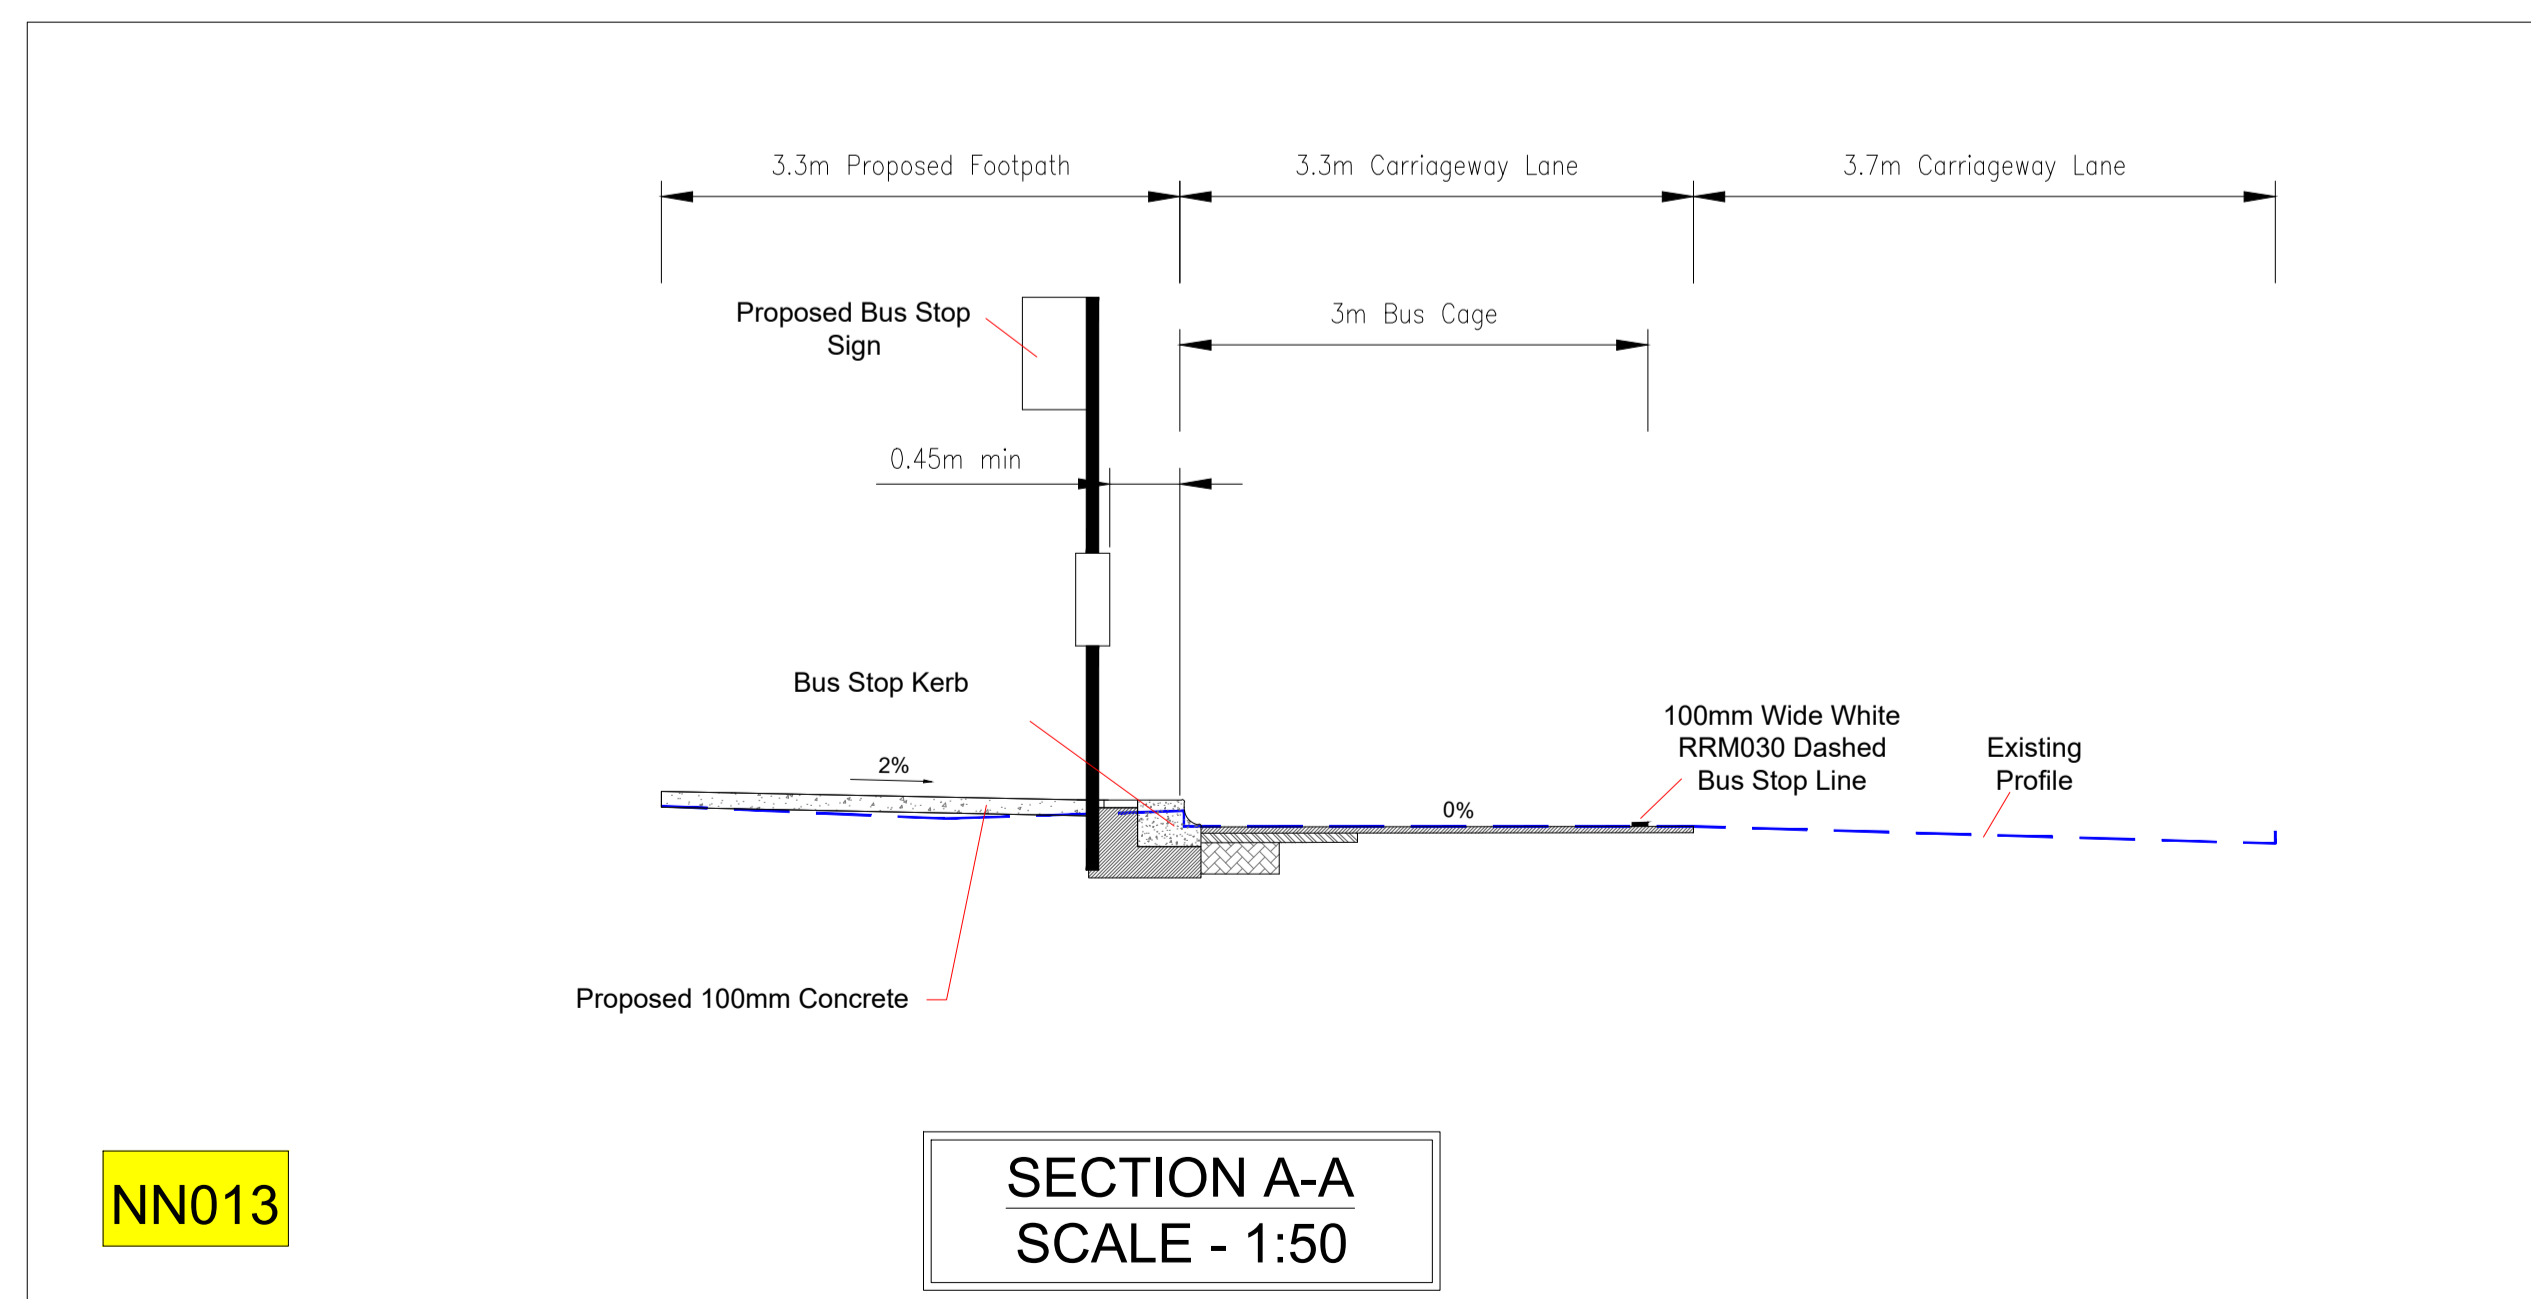

NN013

Rev	Description	Drawn	Checked	Date
P01	SECTION 38			

**Clifton Scannell Emerson Associates Limited**  
Consulting Engineers,  
Seafort Lodge,  
Castledawson Avenue,  
Blackrock, Co. Dublin,  
Ireland, A94 P768

T: +353 1 288 5006  
F: +353 1 283 3466  
E: info@csea.ie  
W: www.csea.ie

Client: COMHAIRLE CHONTAE NA MI MEATH COUNTY COUNCIL

Project: NAVAN TOWN SCHEME - NAVAN 2030  
NAVAN BUS STOPS  
NAVAN BUS STOP ROUTES  
BUS STOPS NN012 & NN013

Dwg. Title: 18\_090E

Drawn By: CF Date: JUN 2020

Checked By: SP Scale: 1:125 @ A1

Project Code: S2 Originator: SECTION 38





18\_090E - CSE - GEN - XX - DR - C - 1307

S2 SECTION 38  
Status Code: Suitability Description

P01 SECTION 38  
Revision: Project Status

Legend:

Proposed Bus Cage	
Proposed Concrete Footpath	
Proposed Bituminous Footpath	
Proposed Grass Area	
Proposed Bus Kerb	
Proposed In-situ Concrete Kerb	
Existing Kerb	

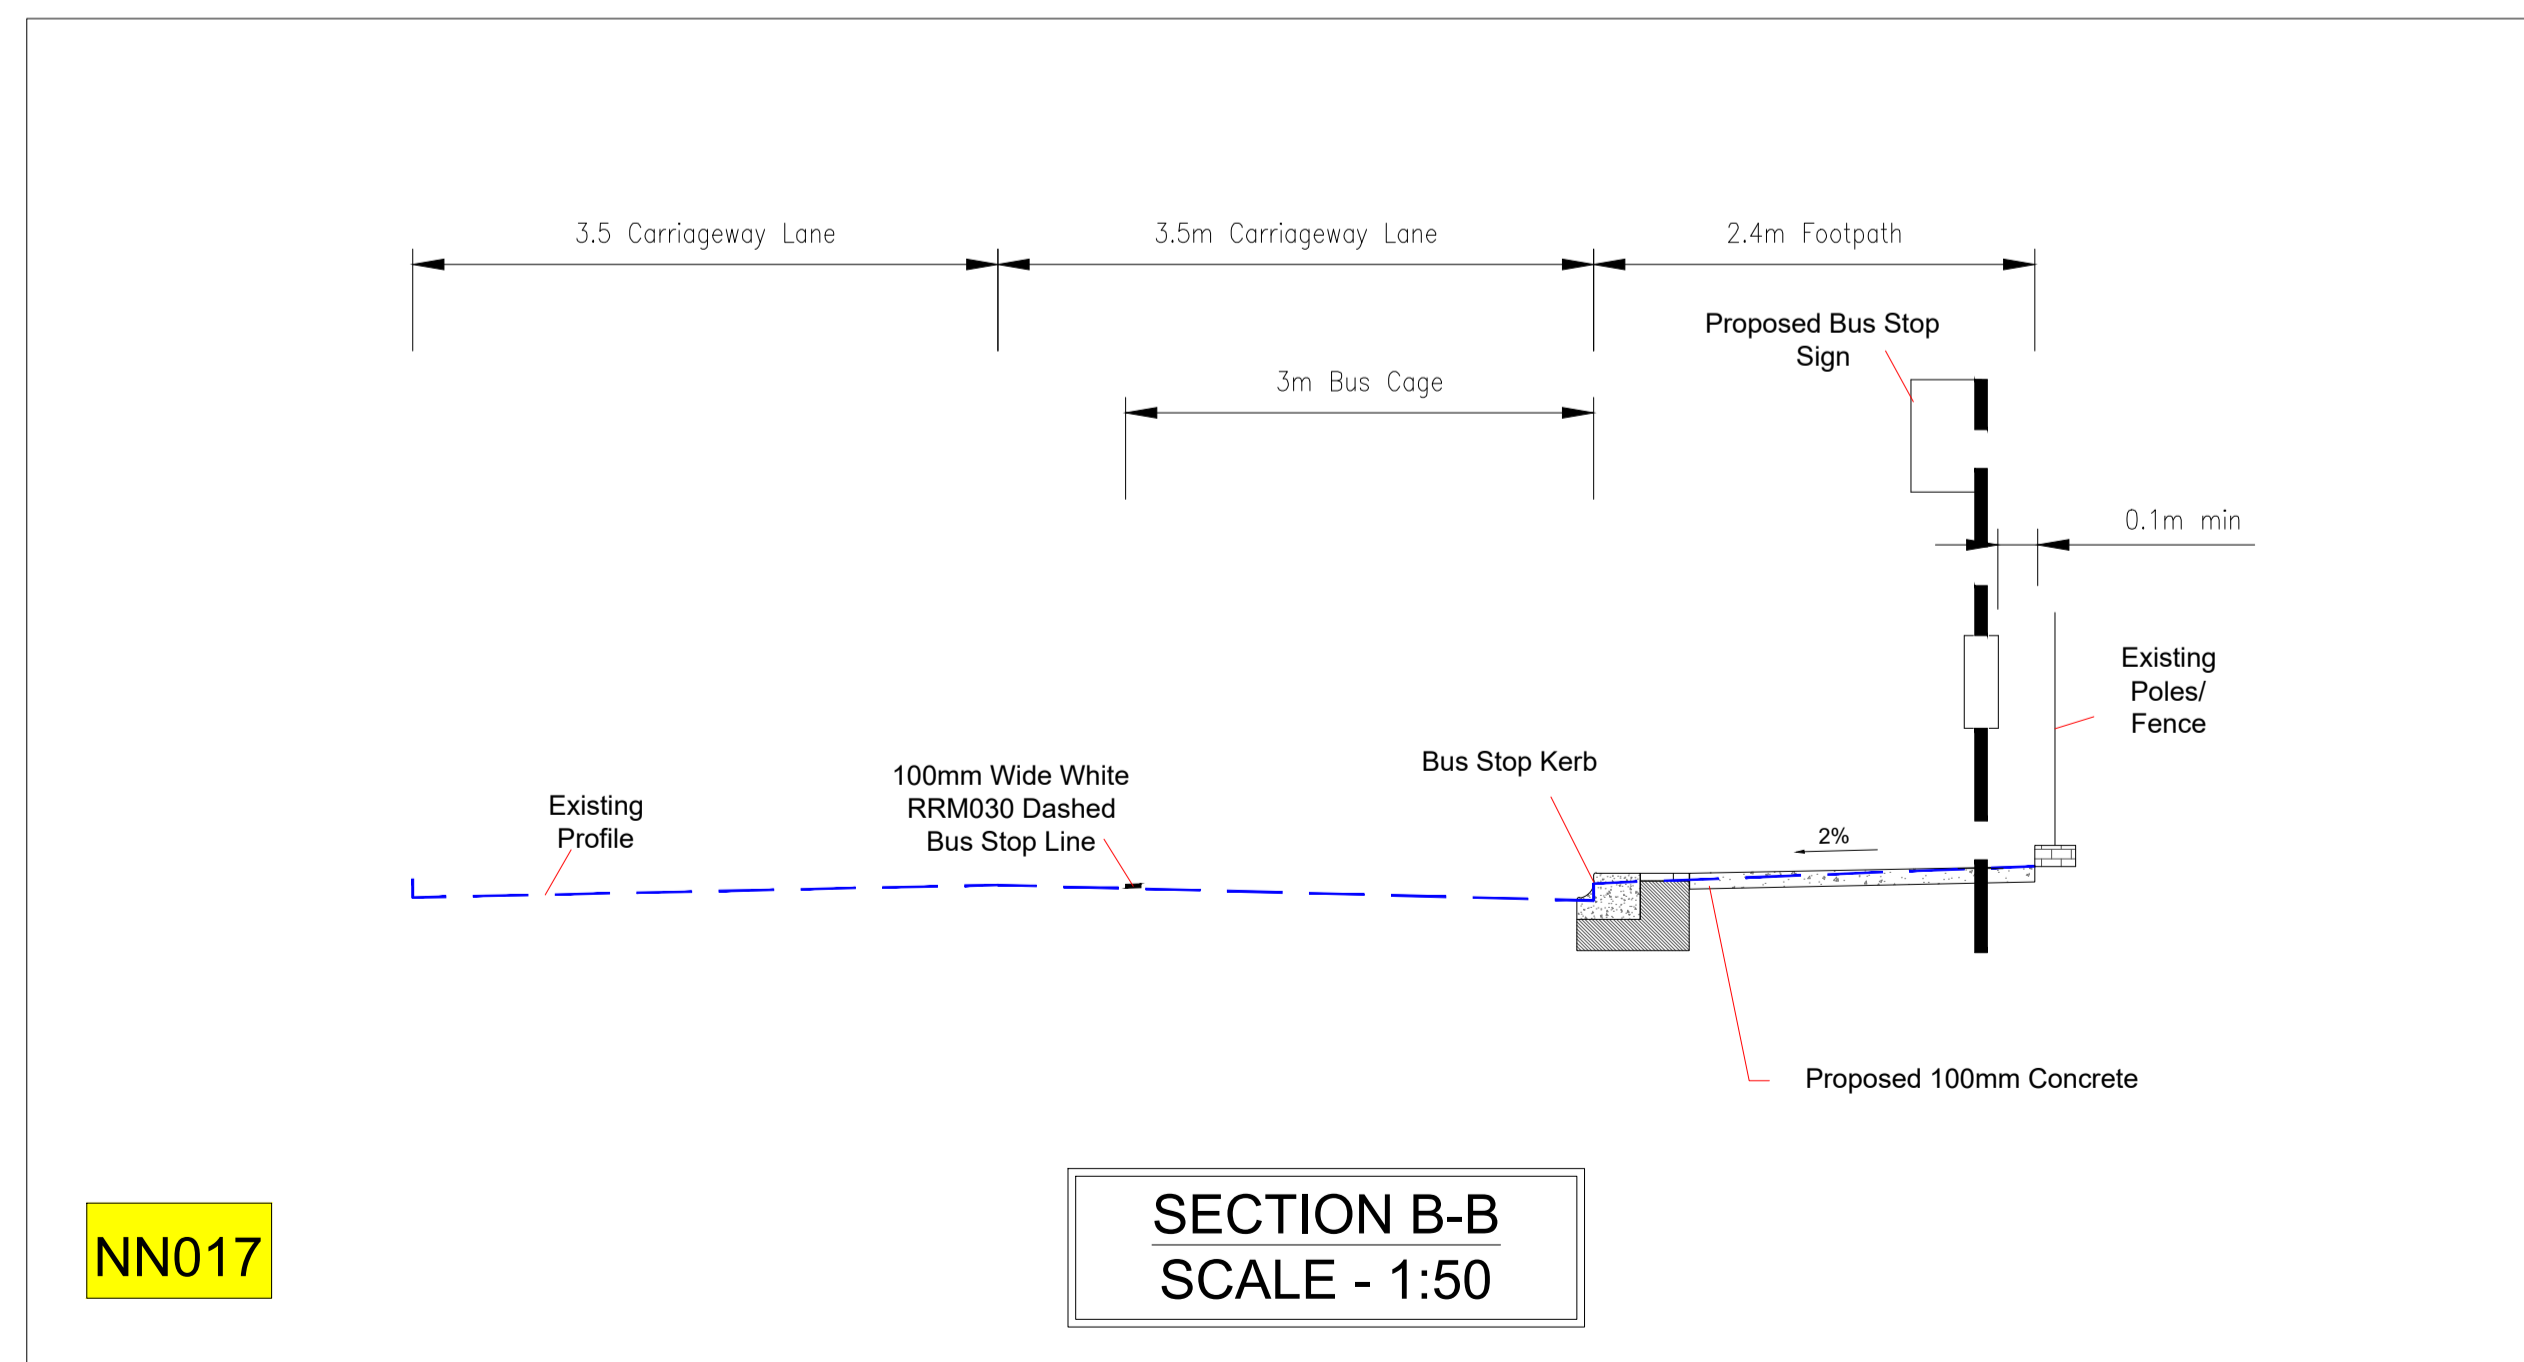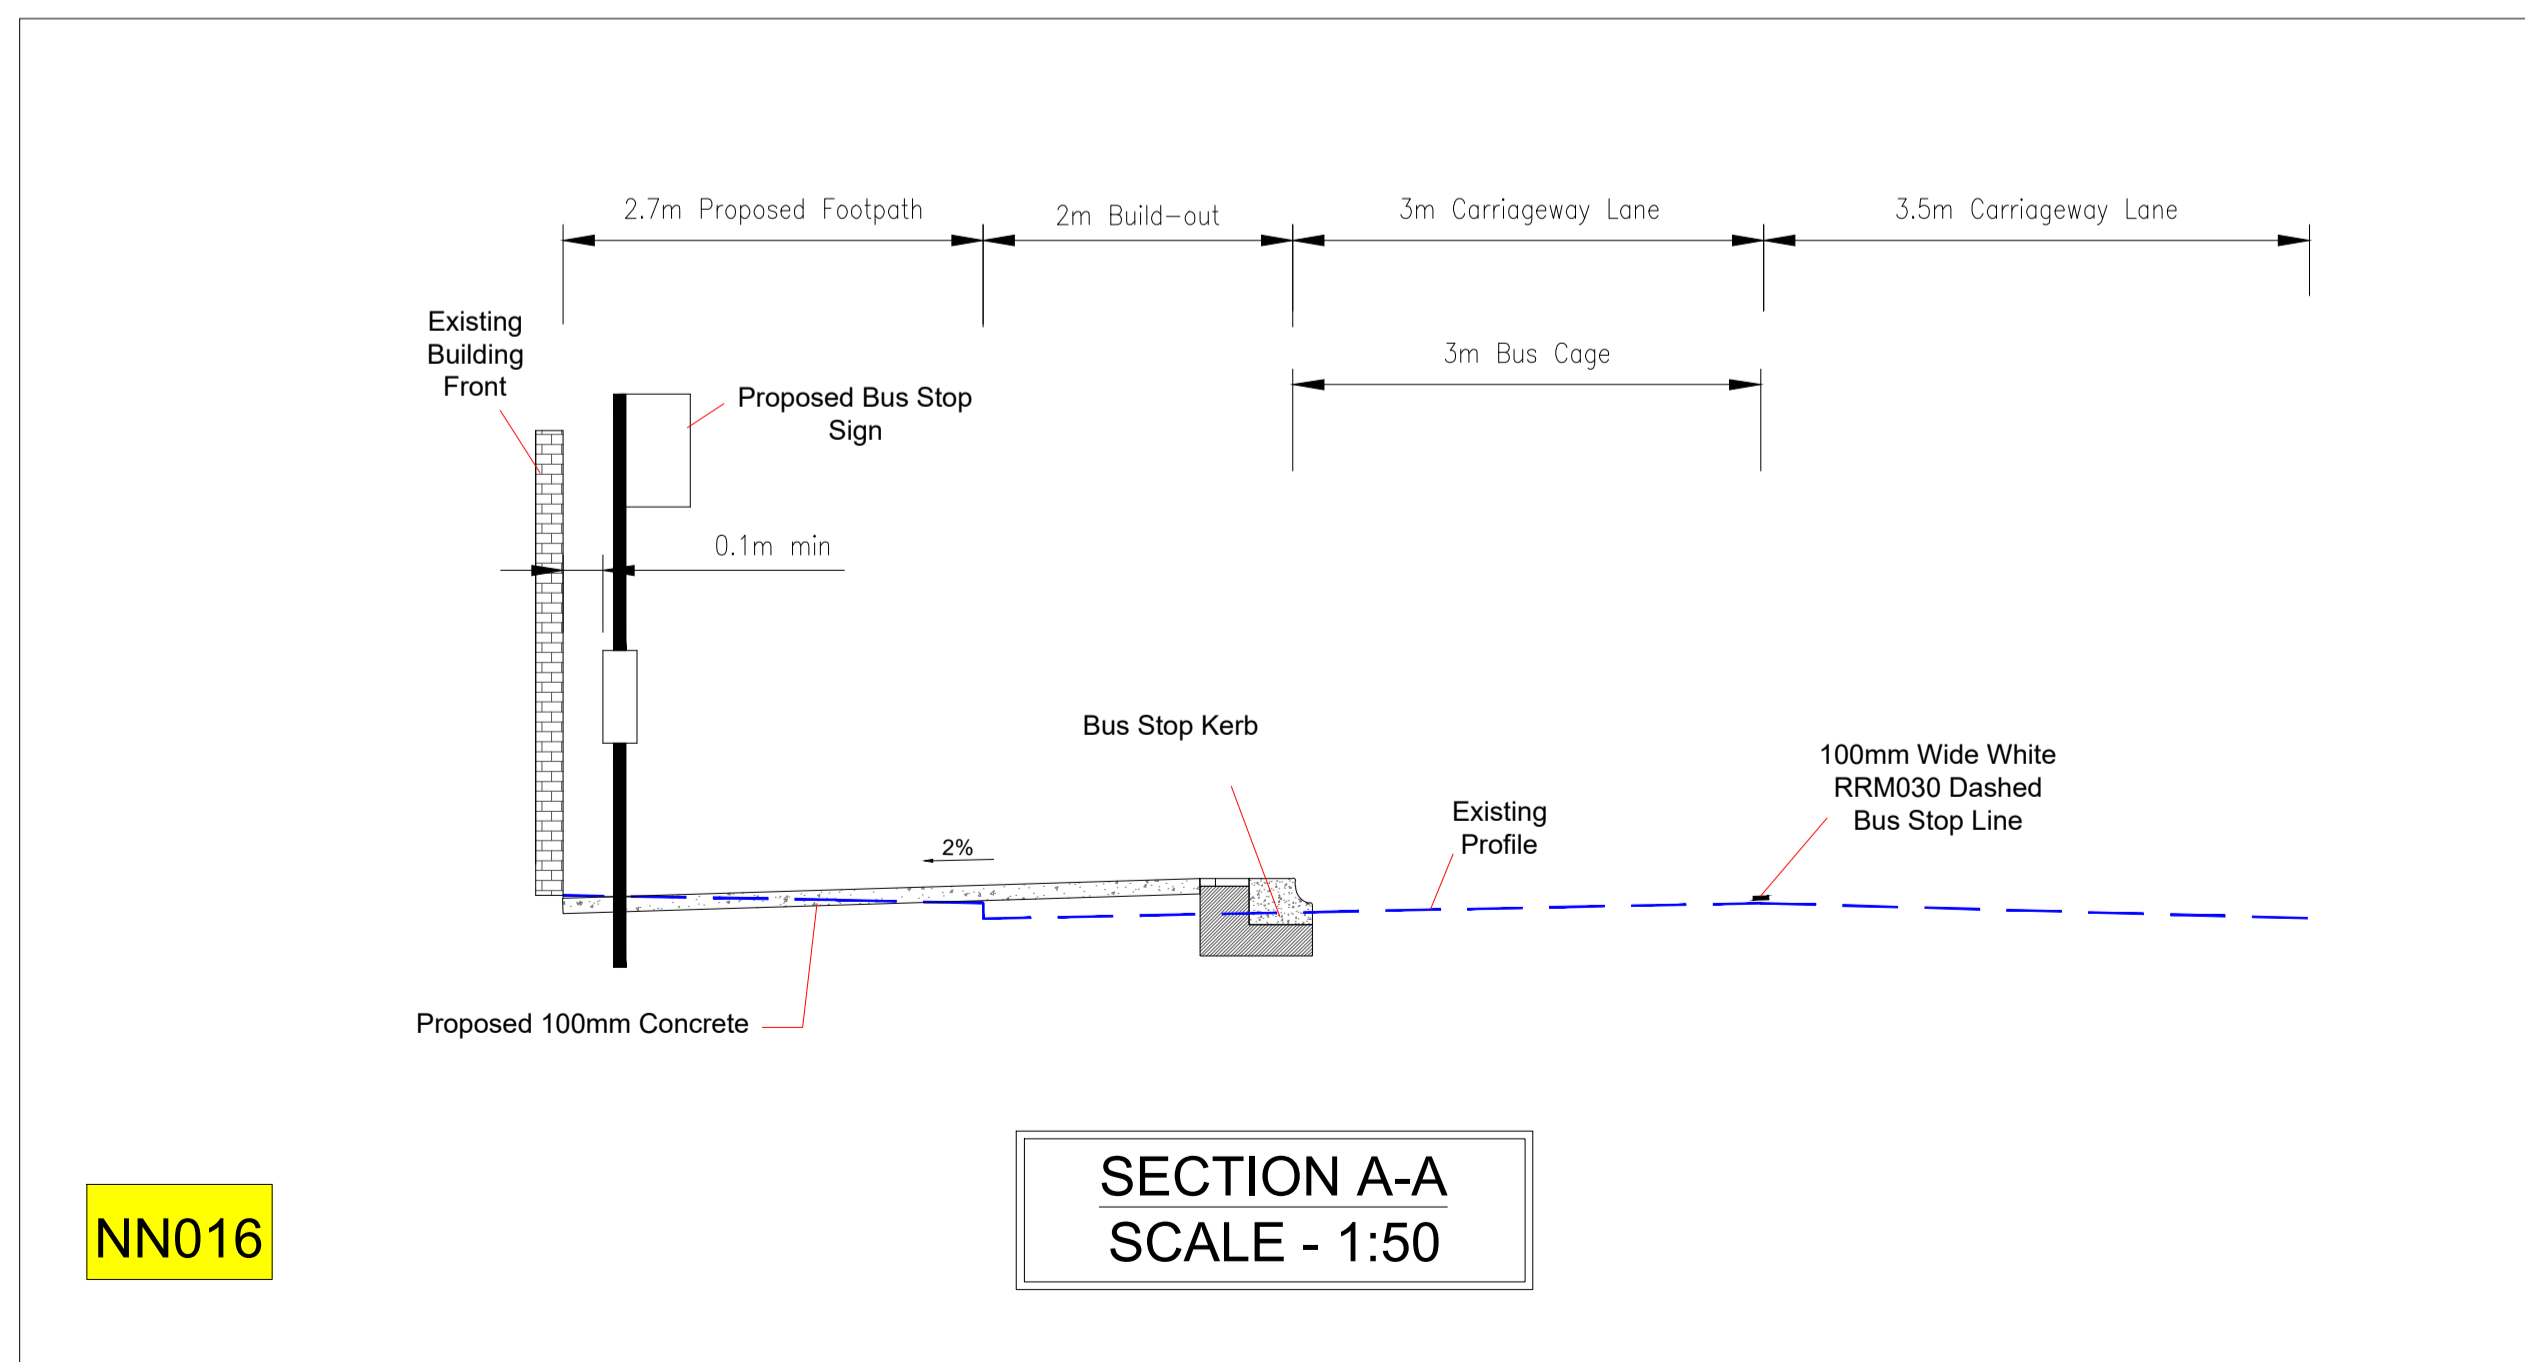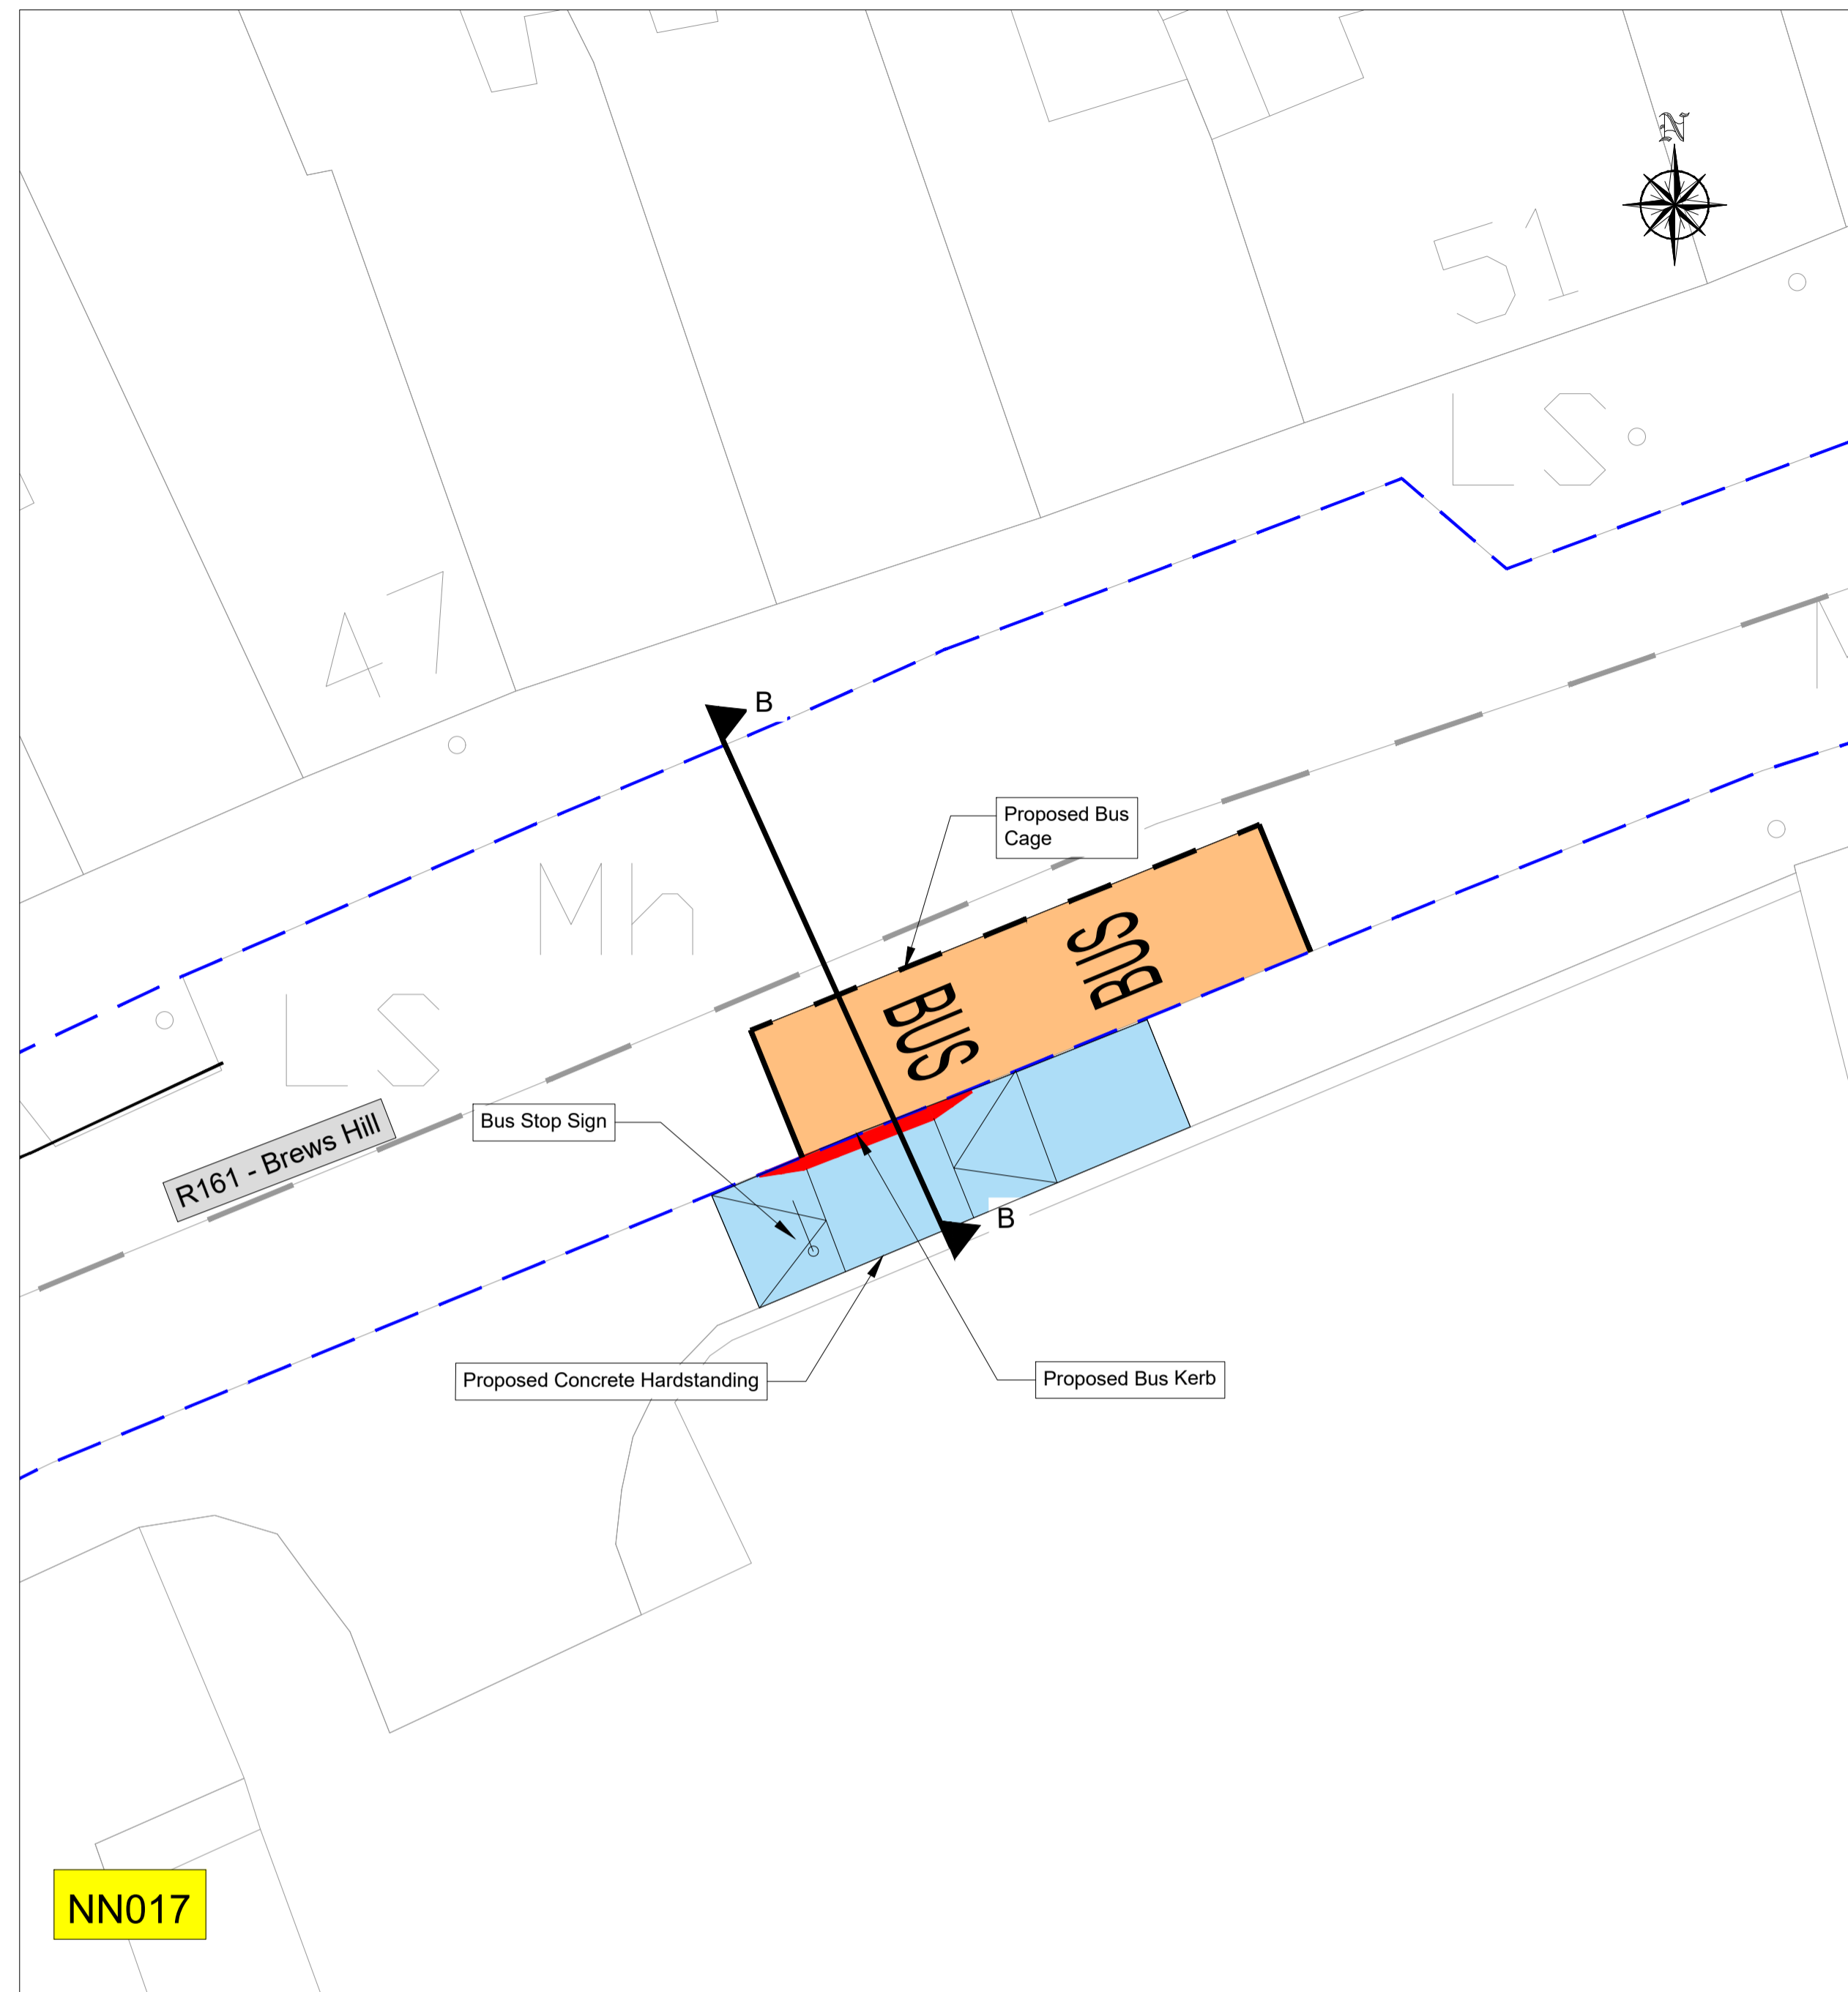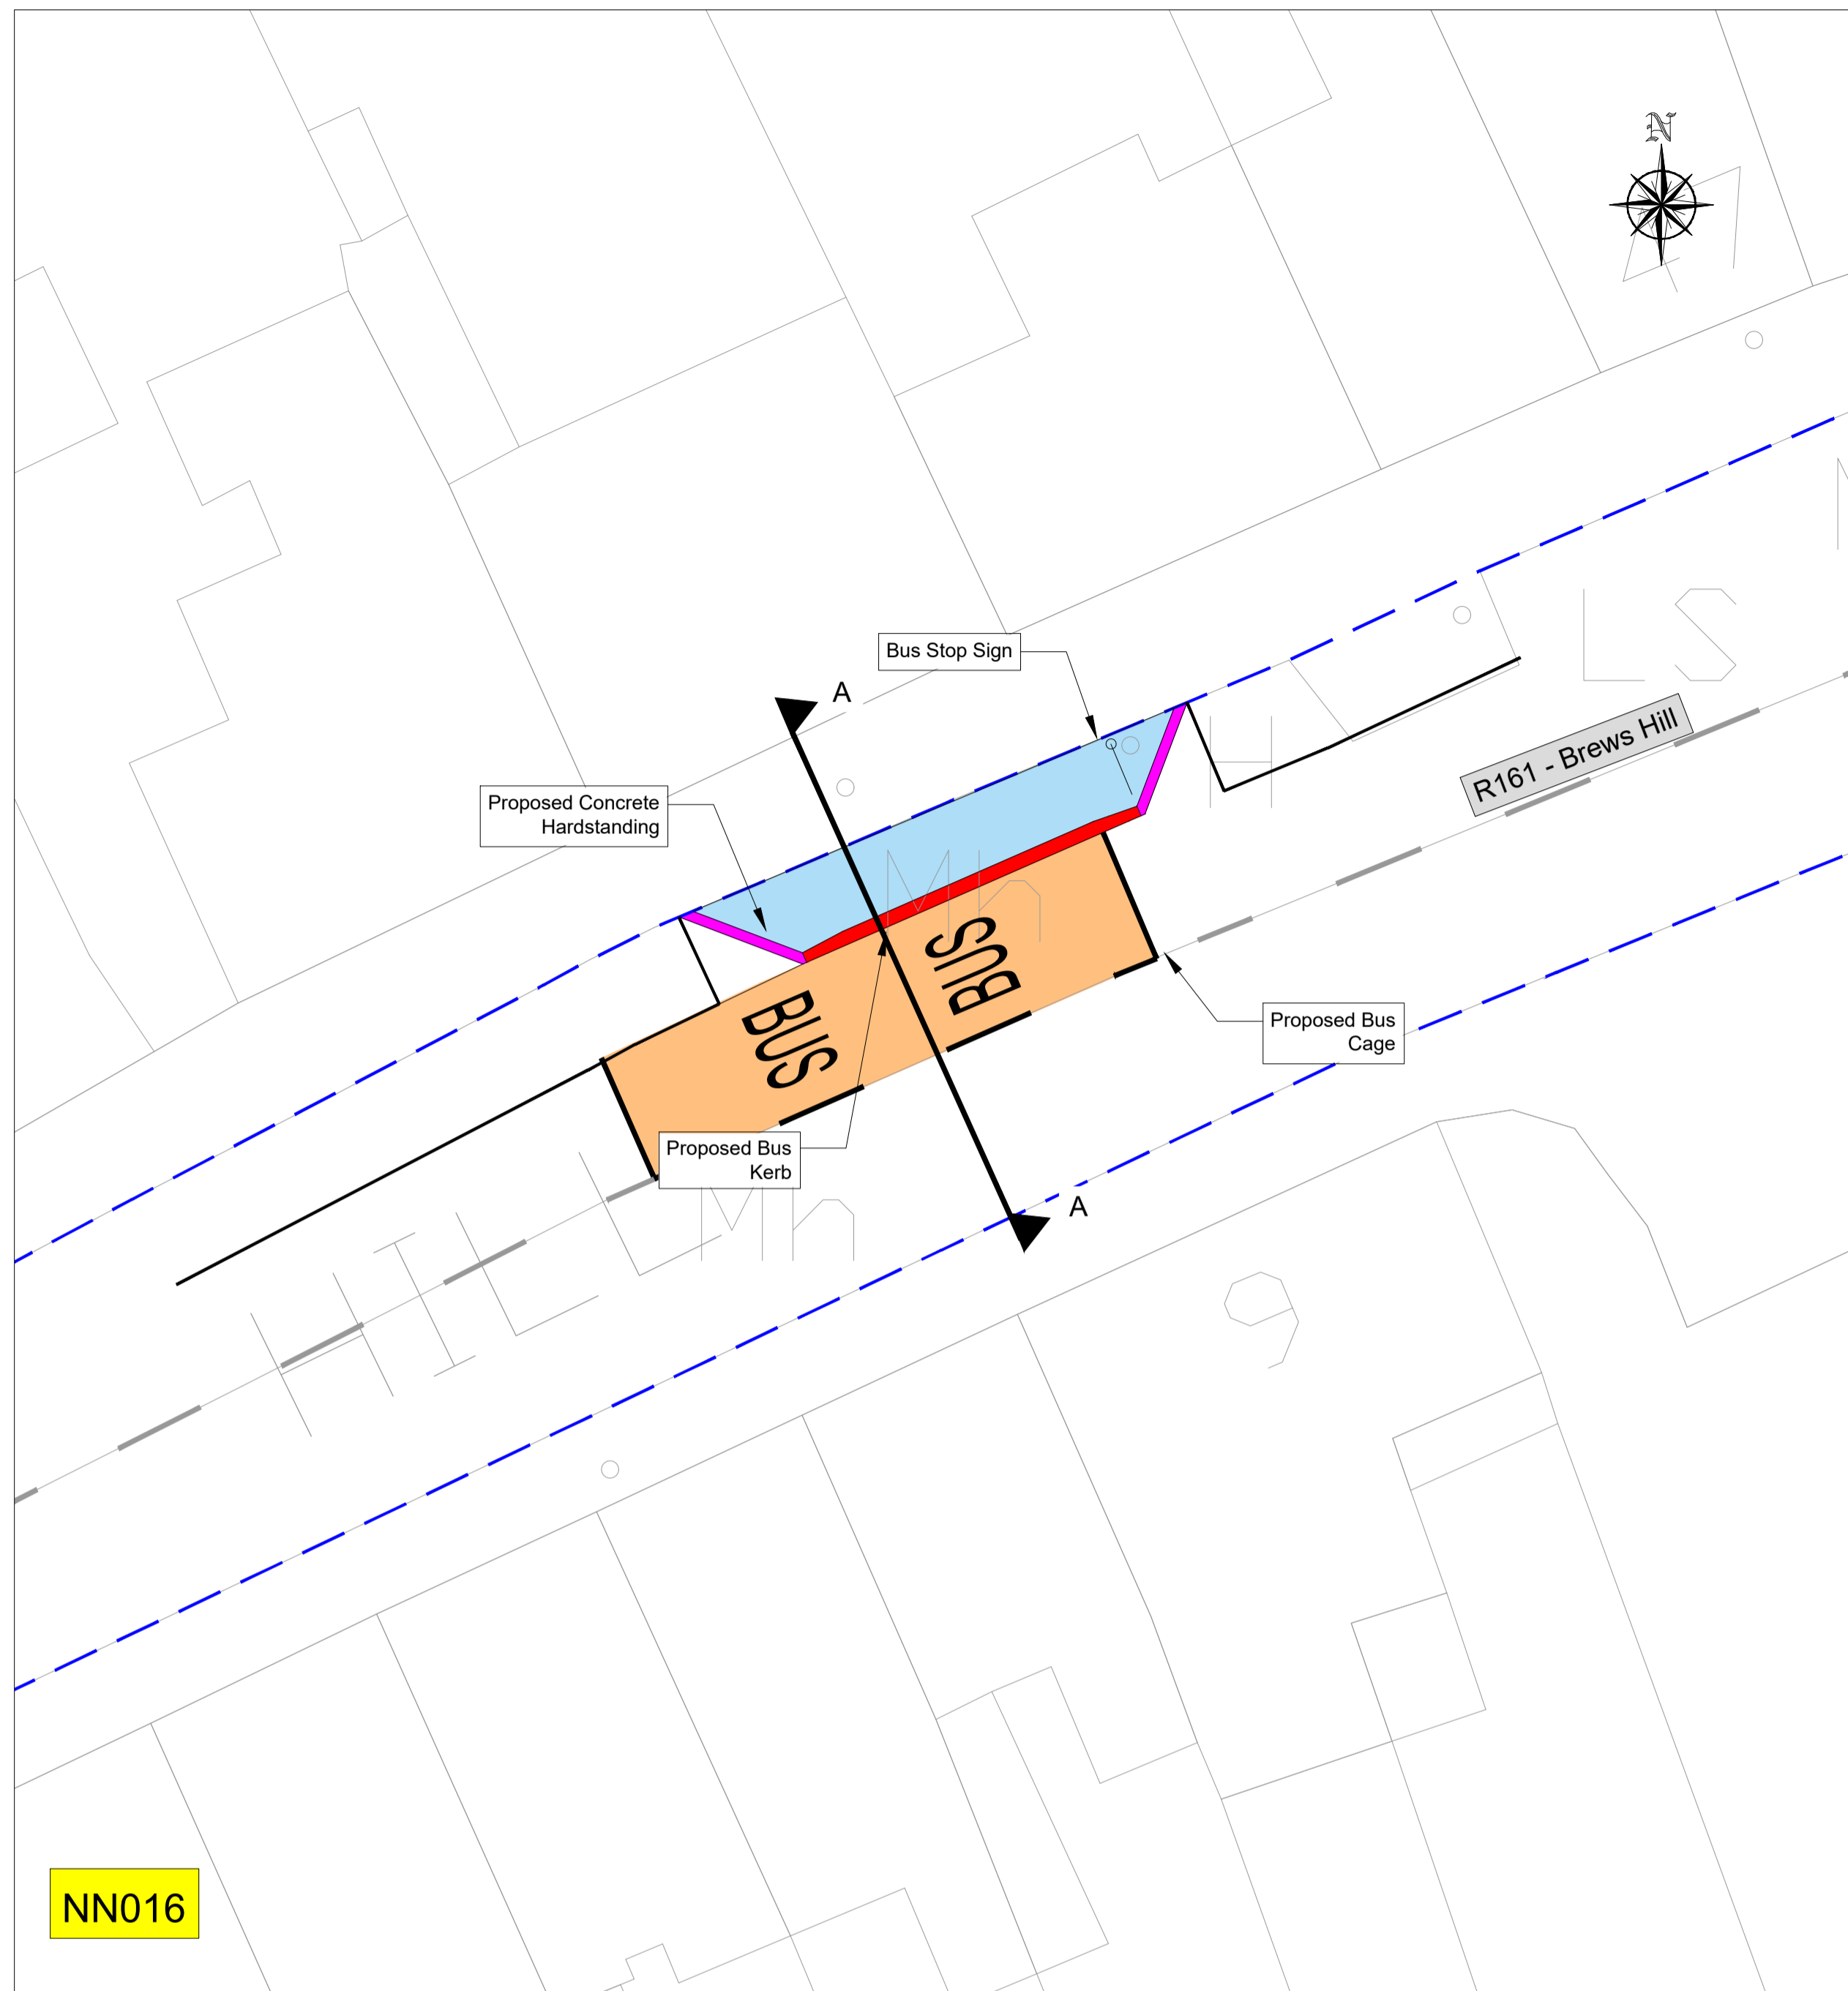

Rev	Description	Drawn	Checked	Date
P01	SECTION 38	-	-	-

**Clifton Scannell Emerson Associates**  
Clifton Scannell Emerson Associates Limited  
Consulting Engineers  
Seafort Lodge  
Castledawson Avenue,  
Blackrock, Co. Dublin,  
Ireland, A94 P768  
T: +353 1 288 5006  
F: +353 1 283 3466  
E: info@csea.ie  
W: www.csea.ie

Client: COMHAIRLE CHONTAE NA MÍ MEATH COUNTY COUNCIL

Project: NAVAN TOWN SCHEME - NAVAN 2030  
NAVAN BUS STOPS  
NAVAN BUS STOP ROUTES  
BUS STOPS NN016 & NN017

Dwg. Title: NAVAN BUS STOPS

Drawn By: CF Date: JUN 2020 18\_090E

Checked By: SP Scale: 1:125 @ A1 CSEA Job No.


Project Code: S2 Originator: SECTION 38 Zone/Phase: Level: Type: Role: Dwg. No.

18\_090E - CSE - GEN - XX - DR - C - 1308

S2 SECTION 38  
Status Code: Suitability Description


P01 SECTION 38  
Revision: Project Status



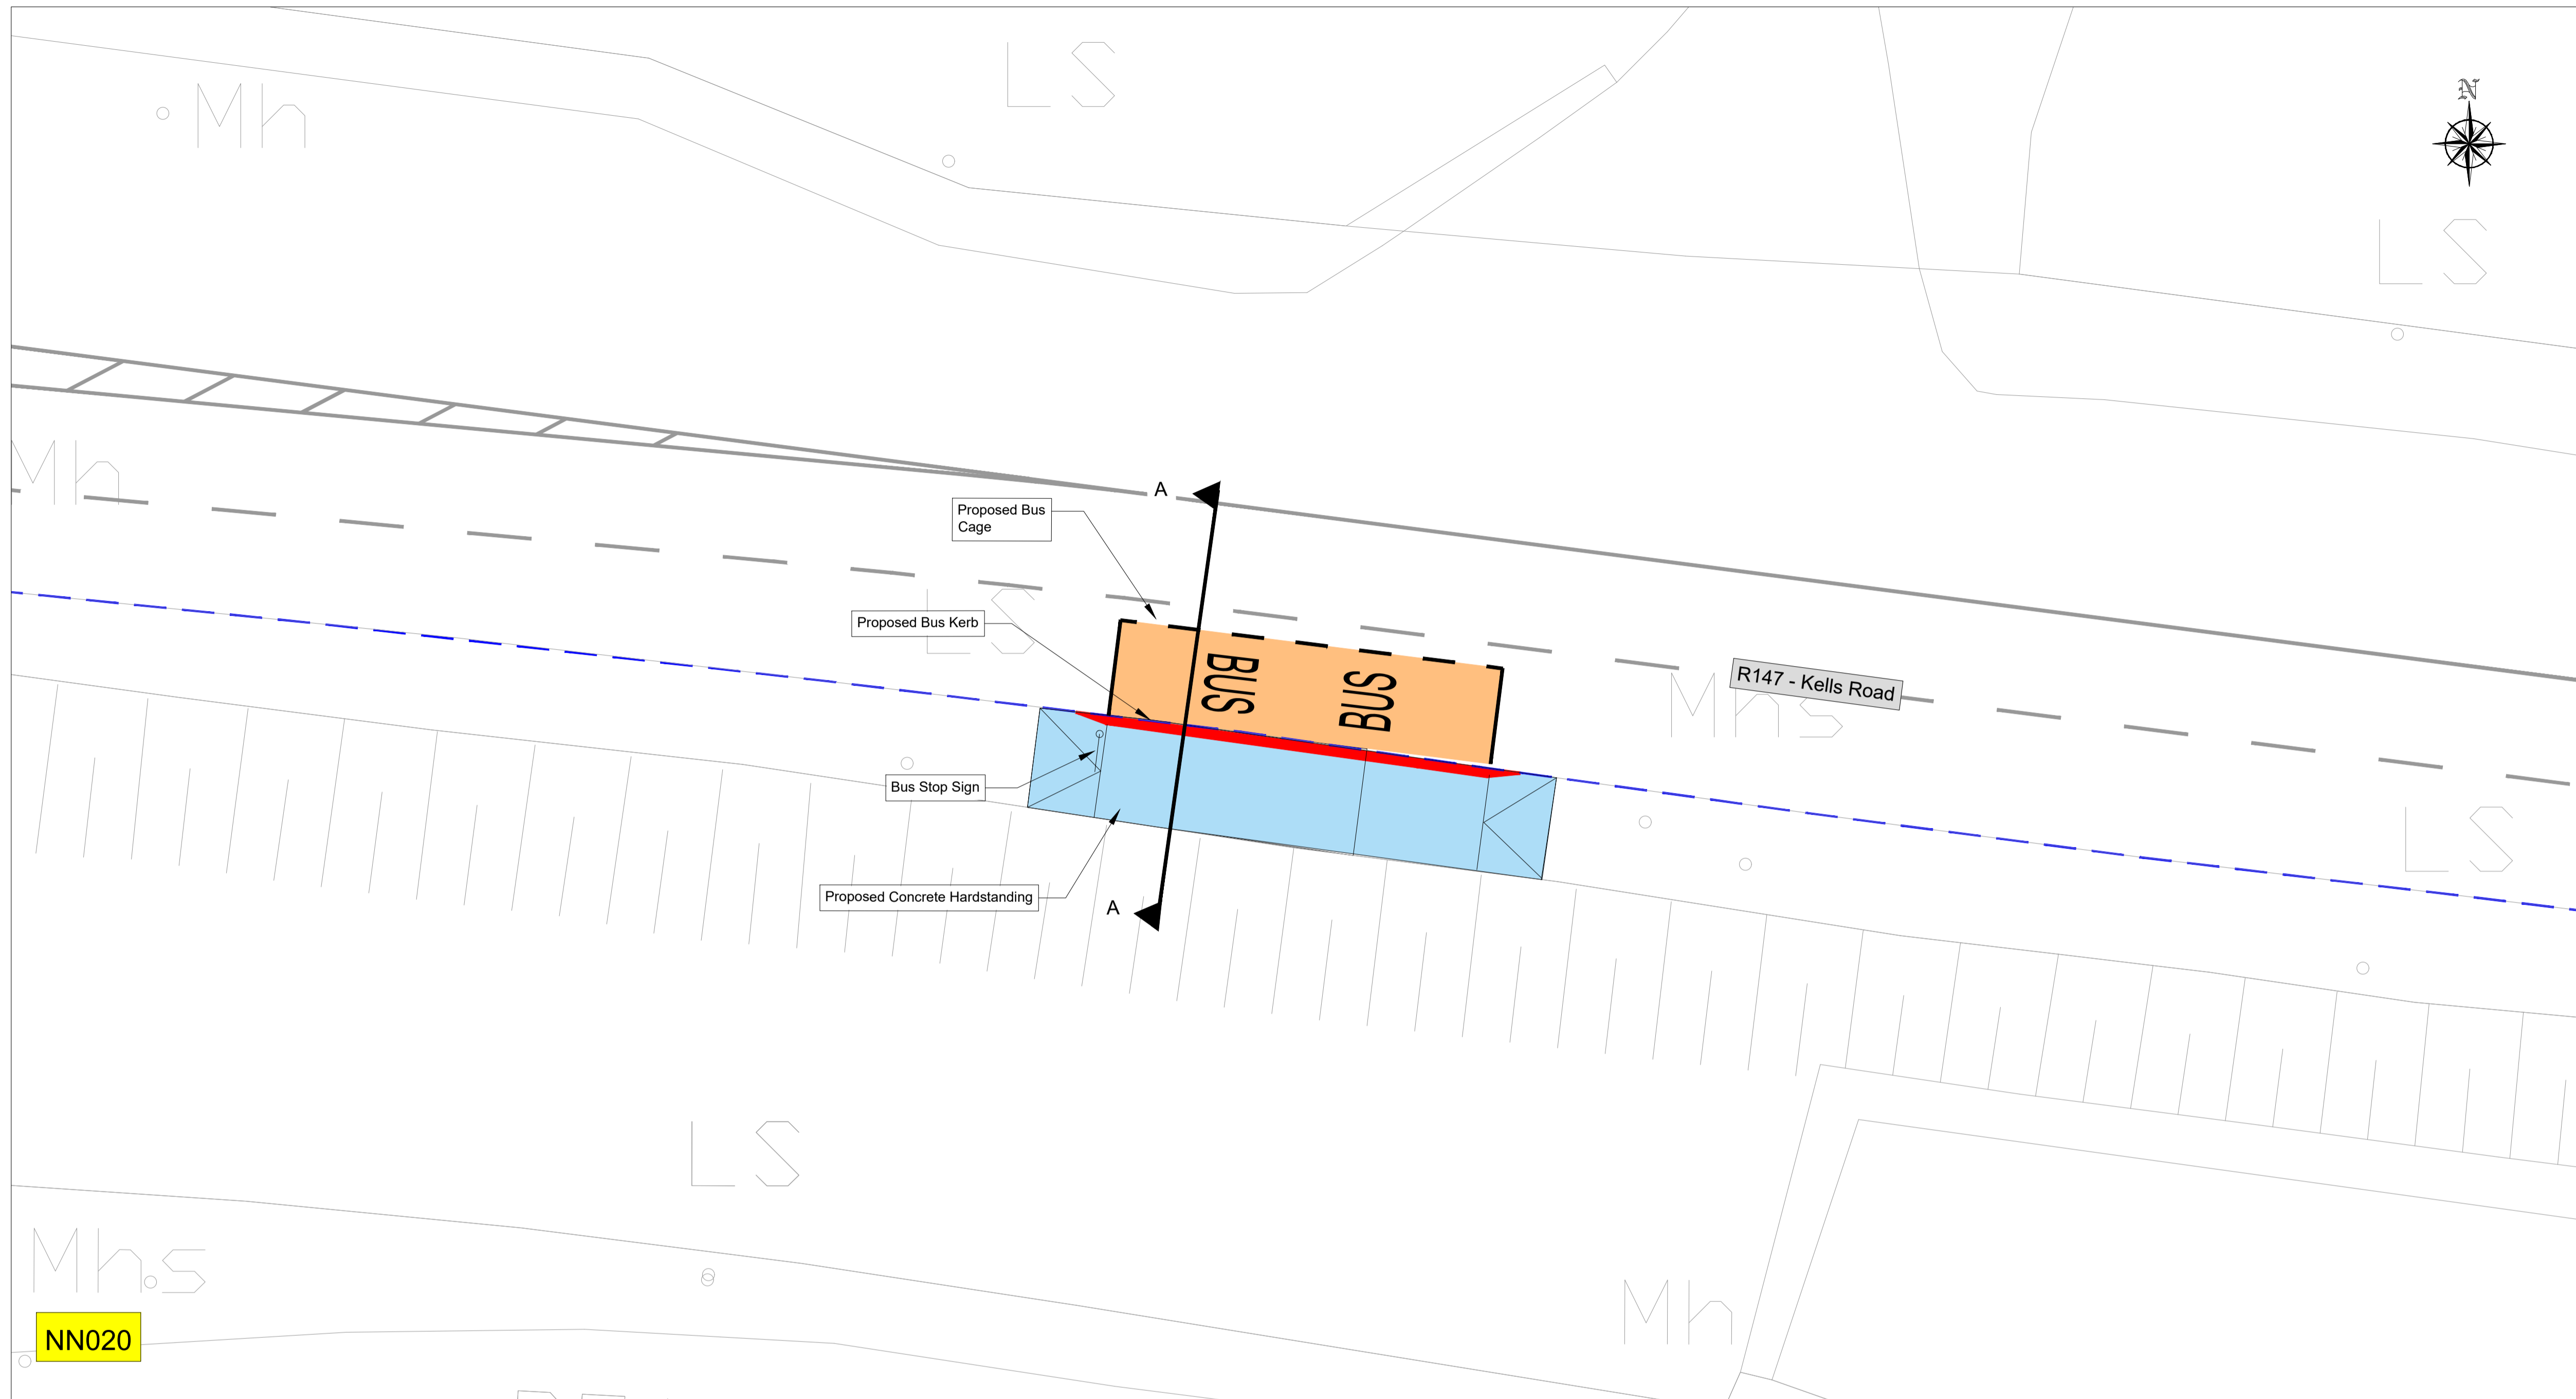

Legend:

Proposed Bus Cage	
Proposed Concrete Footpath	
Proposed Bituminous Footpath	
Proposed Grass Area	
Proposed Bus Kerb	
Proposed In-situ Concrete Kerb	
Existing Kerb	

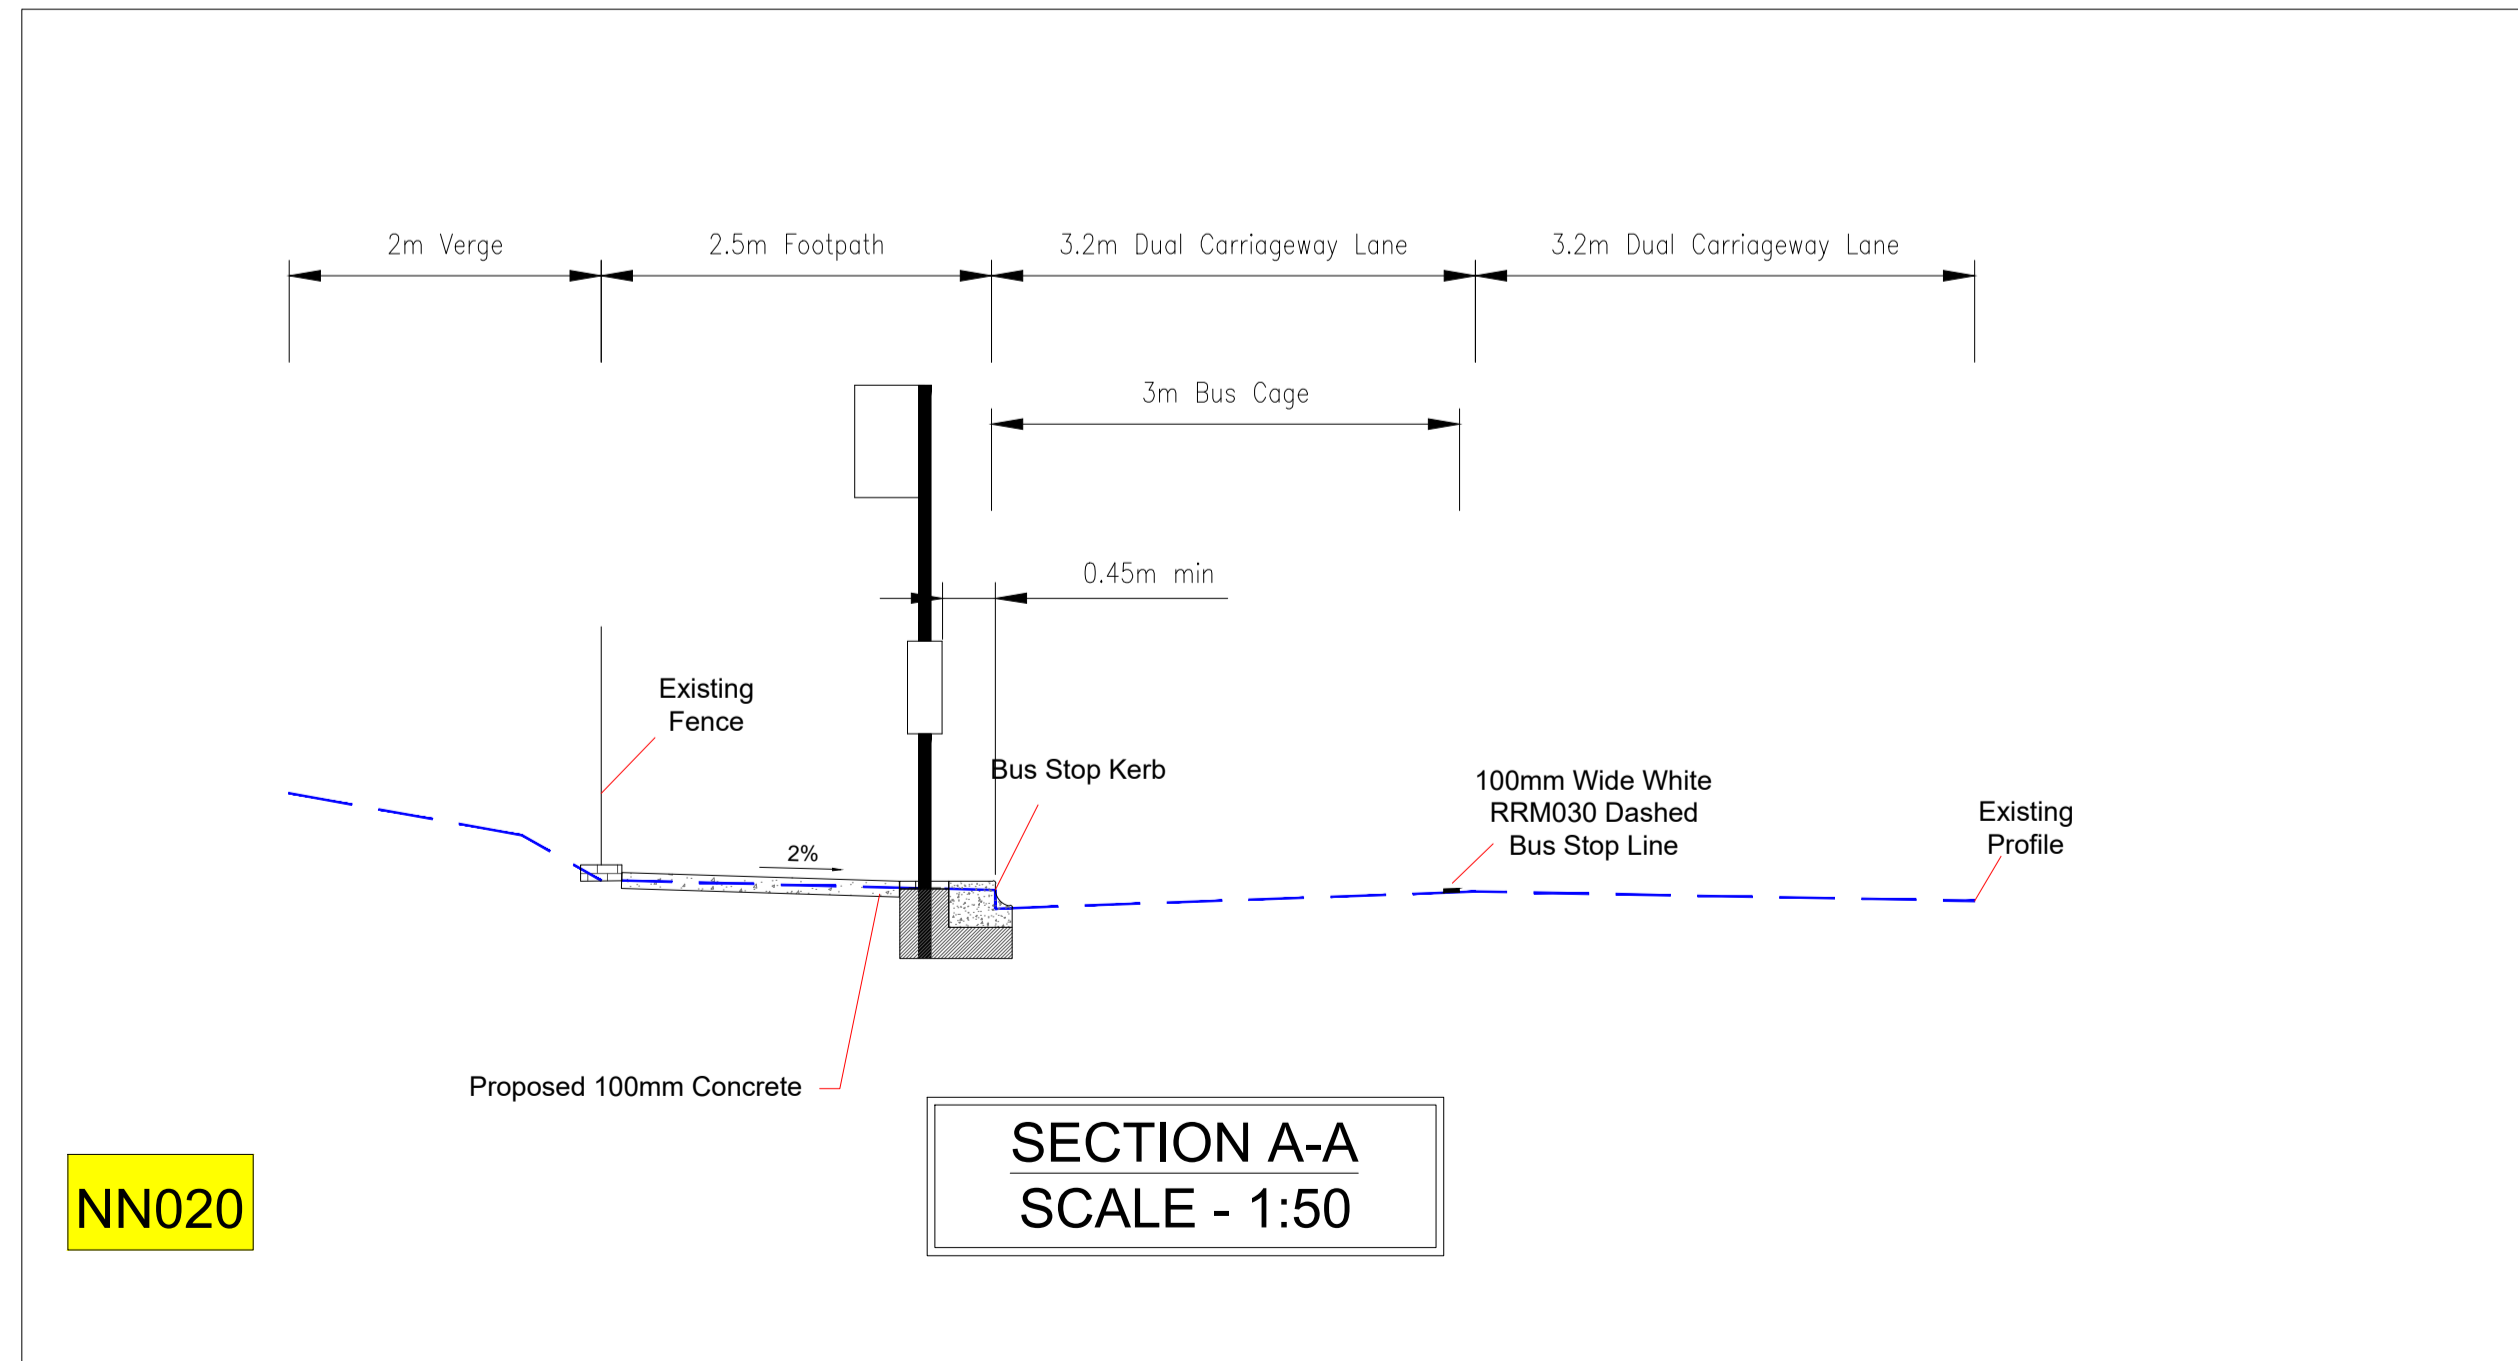

Rev	Description	Drawn	Checked	Date
P01	SECTION 38			

**Clifton Scannell Emerson Associates**  
Clifton Scannell Emerson Associates Limited  
Consulting Engineers,  
Seafort Lodge,  
Castledawson Avenue,  
Blackrock, Co. Dublin,  
Ireland, A94 P768

T: +353 1 288 5006  
F: +353 1 283 3466  
E: info@csea.ie  
W: www.csea.ie

Client: COMHAIRLE CHONTAE NA MI MEATH COUNTY COUNCIL

Project: NAVAN TOWN SCHEME - NAVAN 2030  
NAVAN BUS STOPS  
NAVAN BUS STOP ROUTES  
BUS STOP NN020

Dwg. Title: NAVAN BUS STOP ROUTES  
BUS STOP NN020

Drawn By: CF Date: JUN 2020 18\_090E

Checked By: SP Scale: 1:125 @ A1 CSEA Job No.


Project Code	Originator	Zone/Phase	Level	Type	Role	Dwg. No.
18_090E	CSE	GEN	XX	DR	C	1309

S2 SECTION 38  
Status Code Suitability Description


P01 SECTION 38  
Revision Project Status

Legend:


Proposed Bus Cage	
Proposed Concrete Footpath	
Proposed Bituminous Footpath	
Proposed Grass Area	
Proposed Bus Kerb	
Proposed In-situ Concrete Kerb	
Existing Kerb	

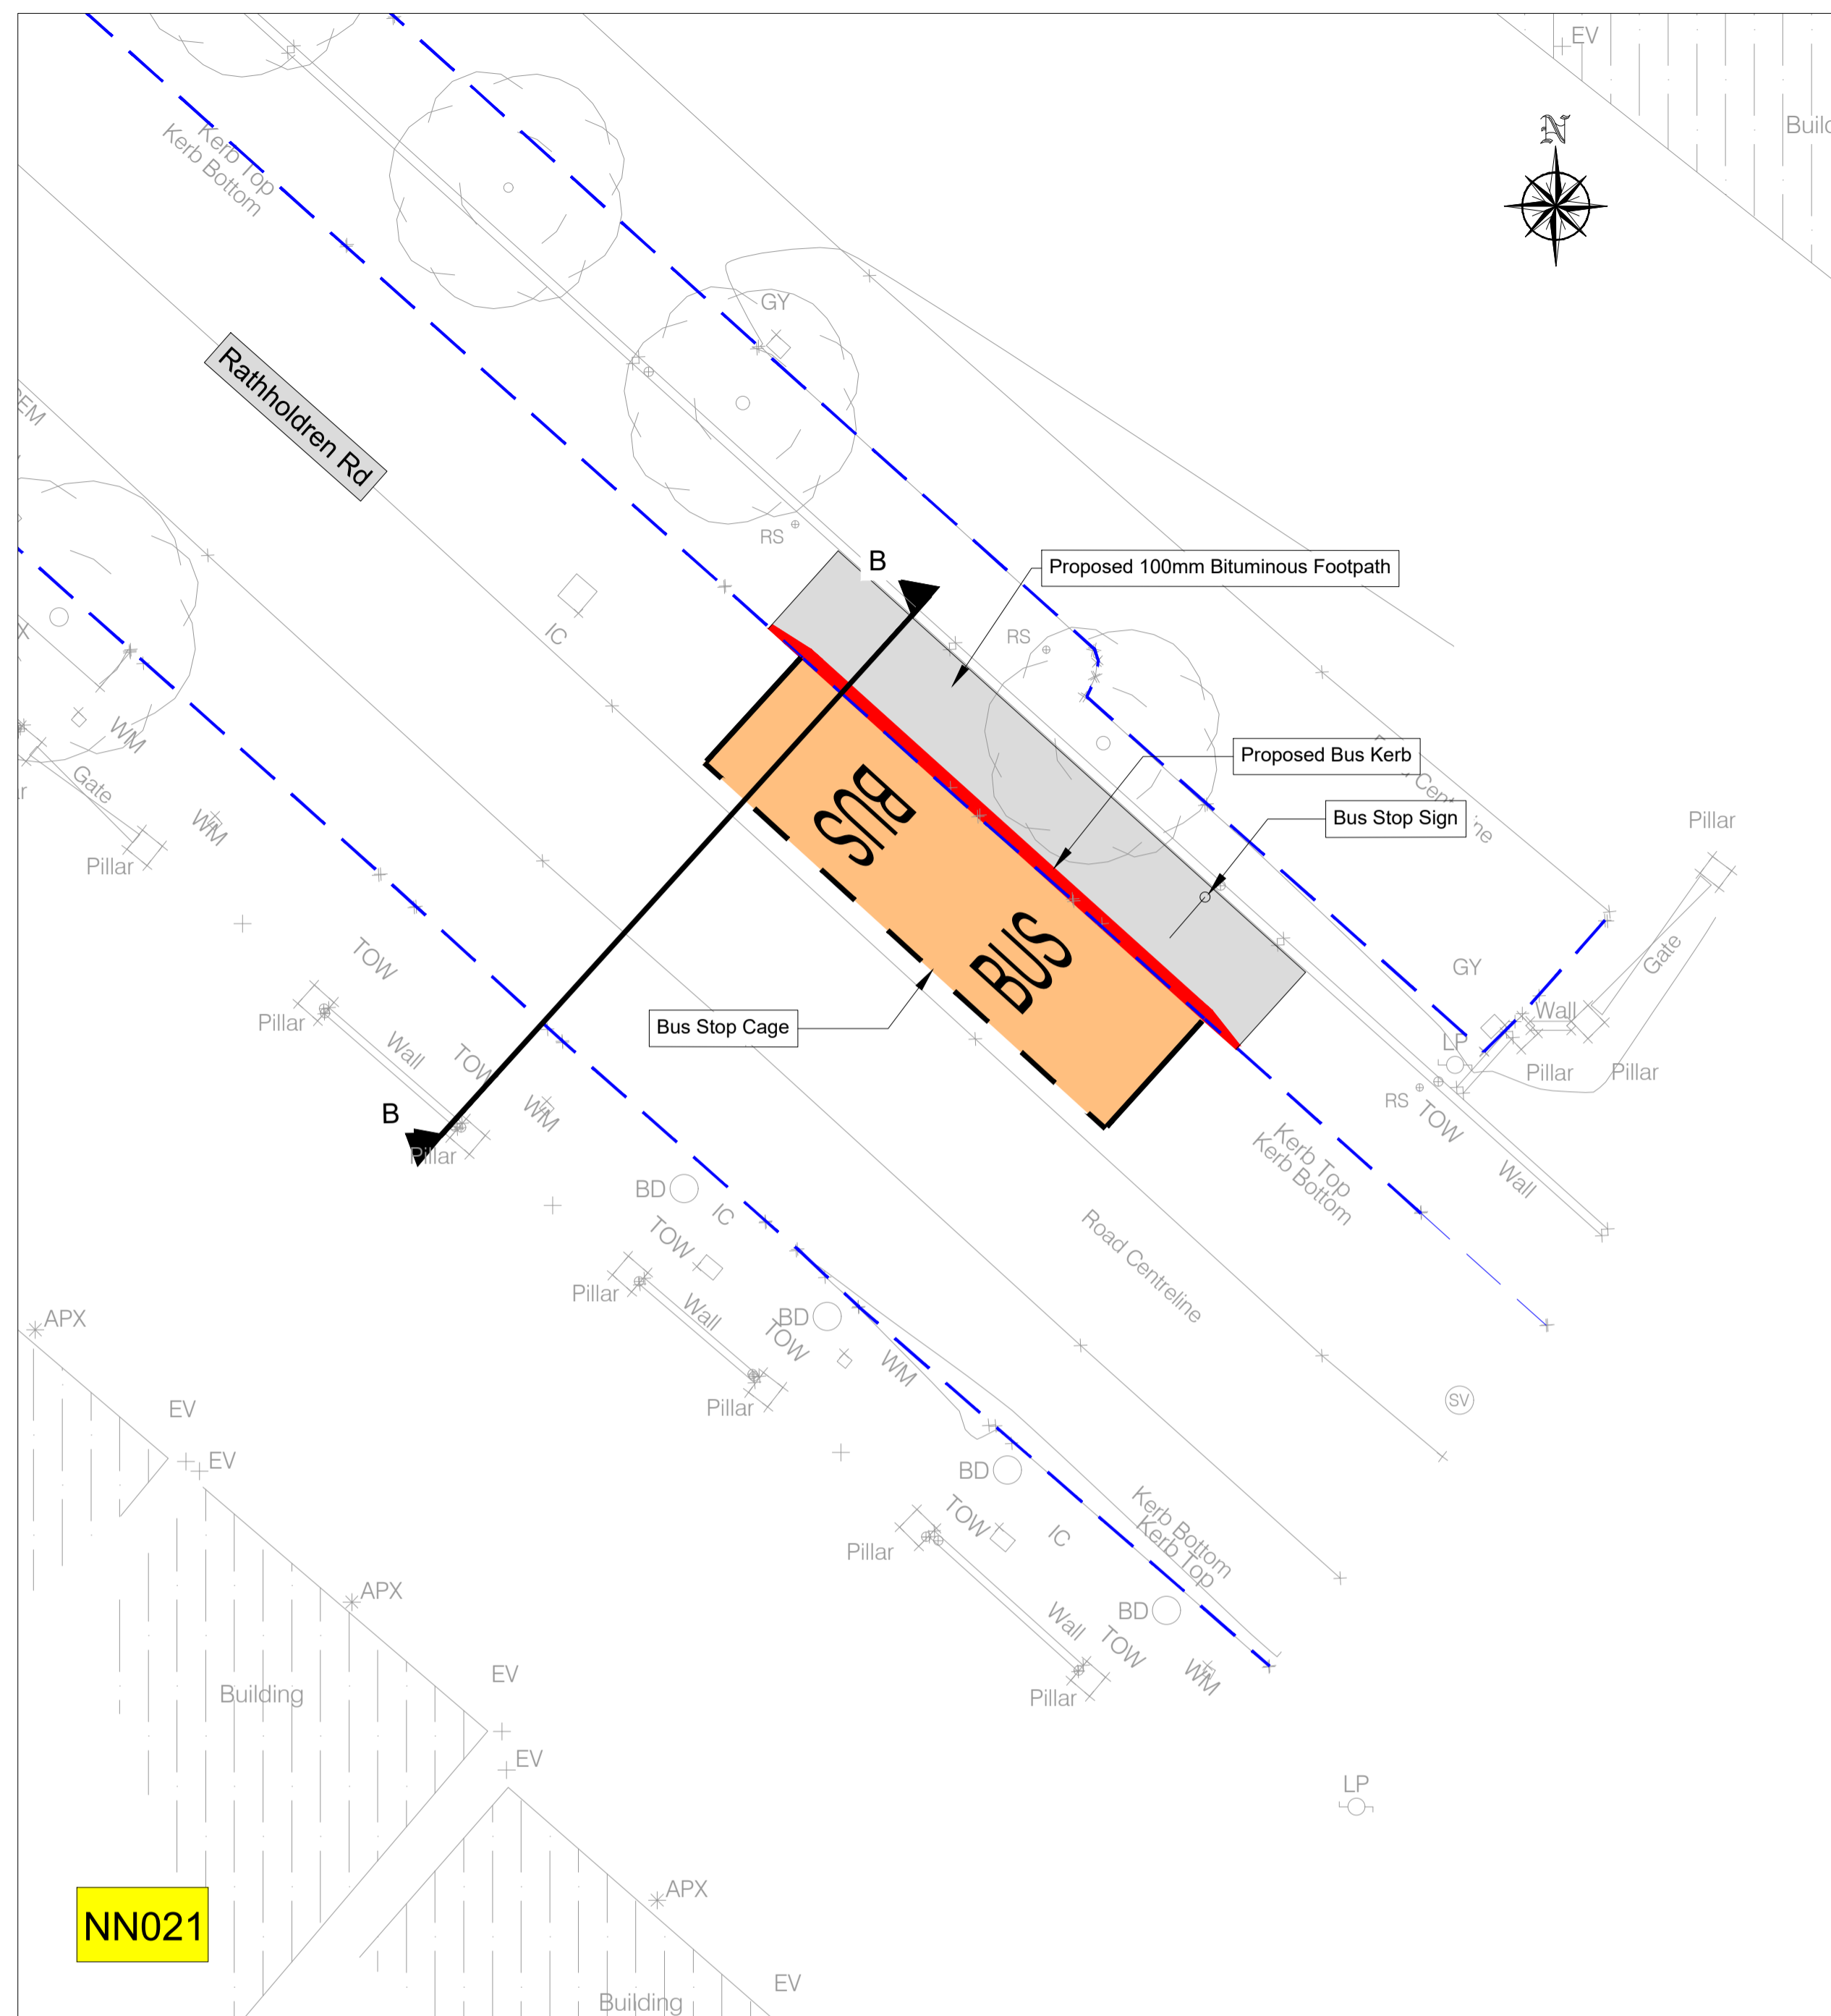


NN021

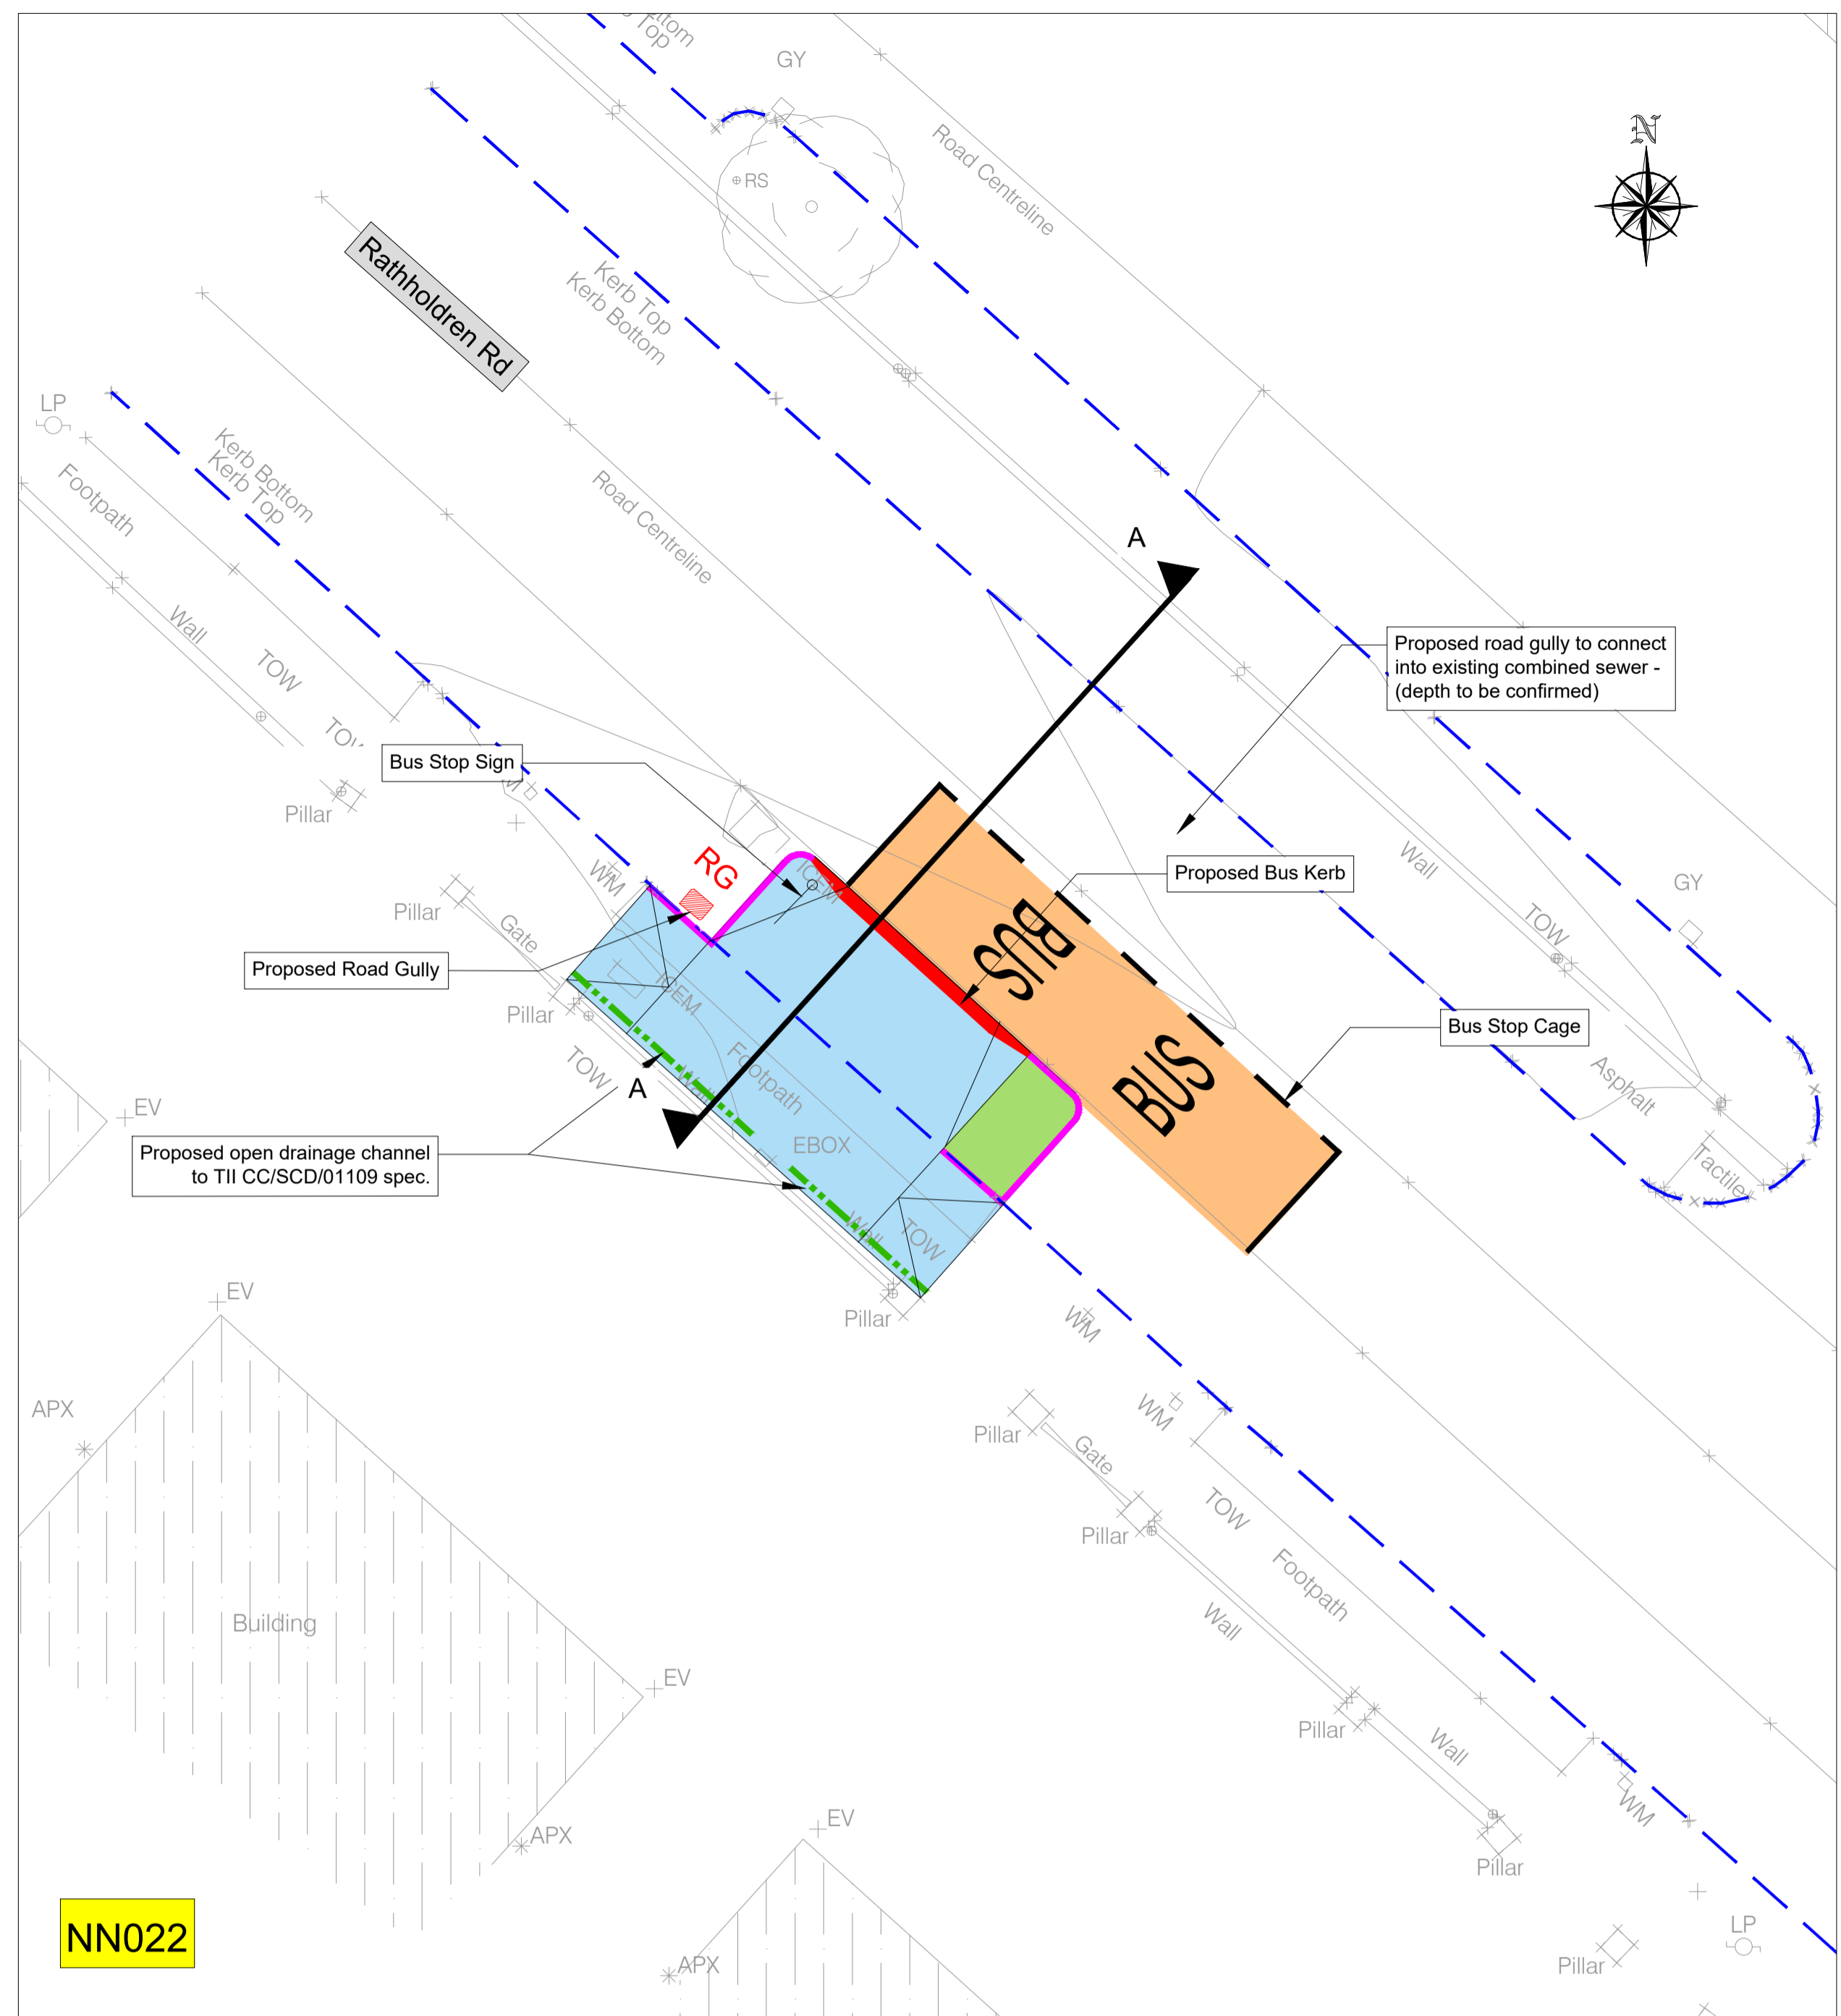

NN022

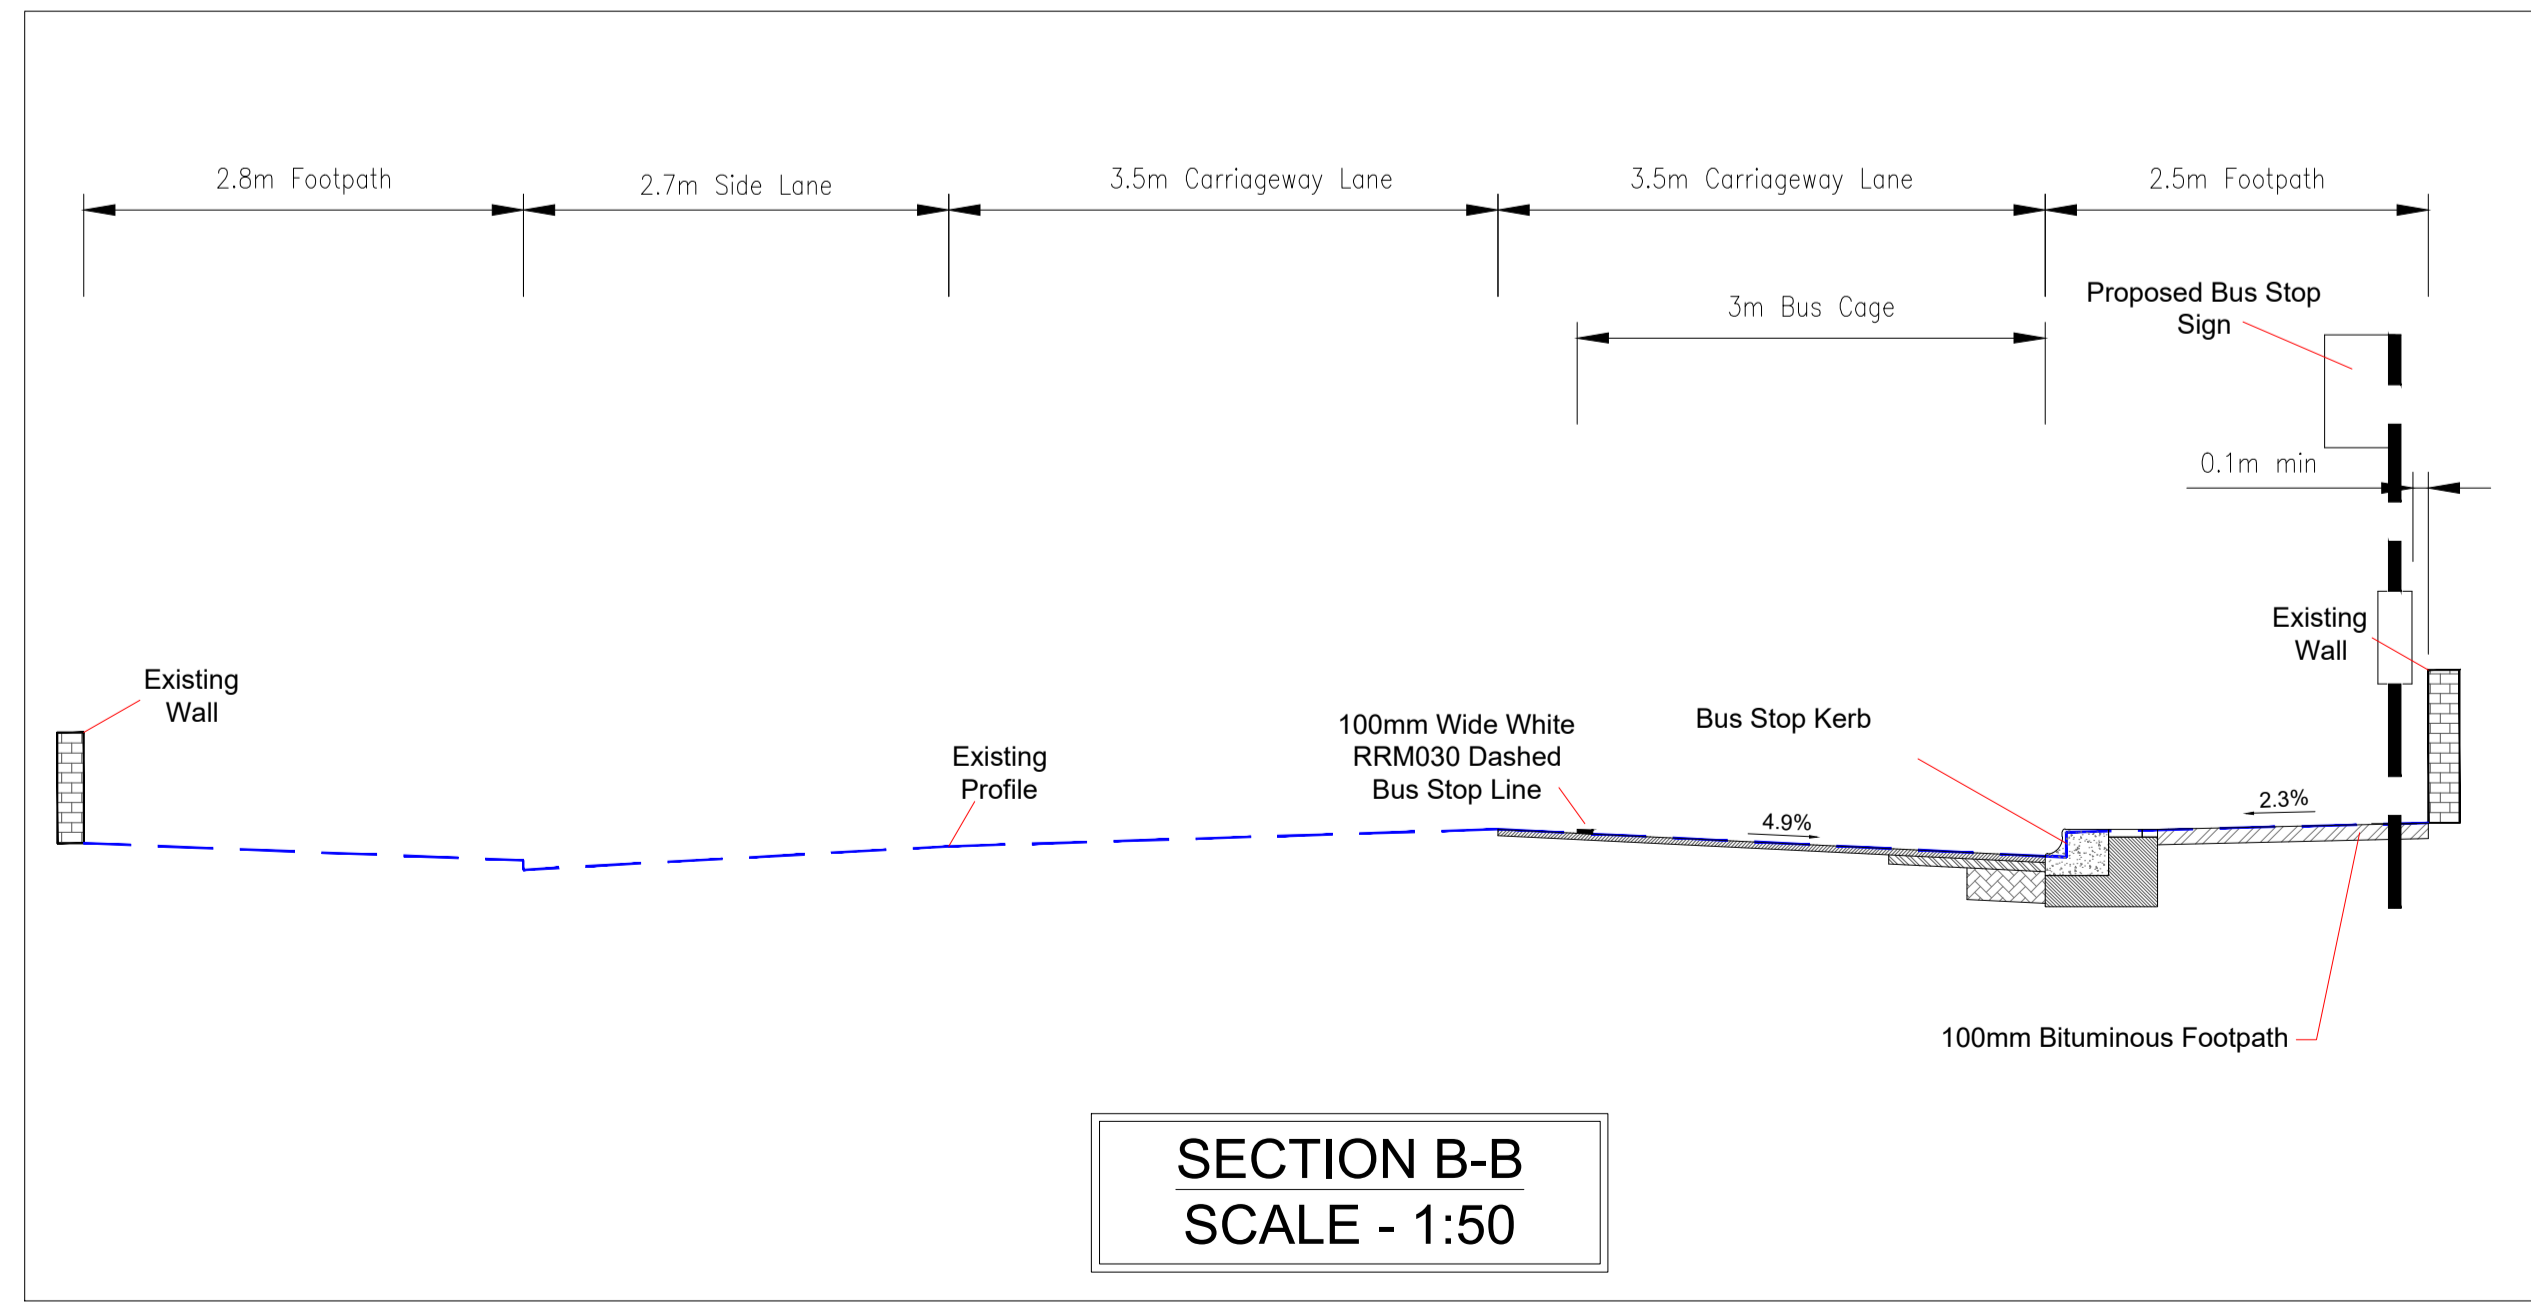

SECTION B-B  
SCALE - 1:50

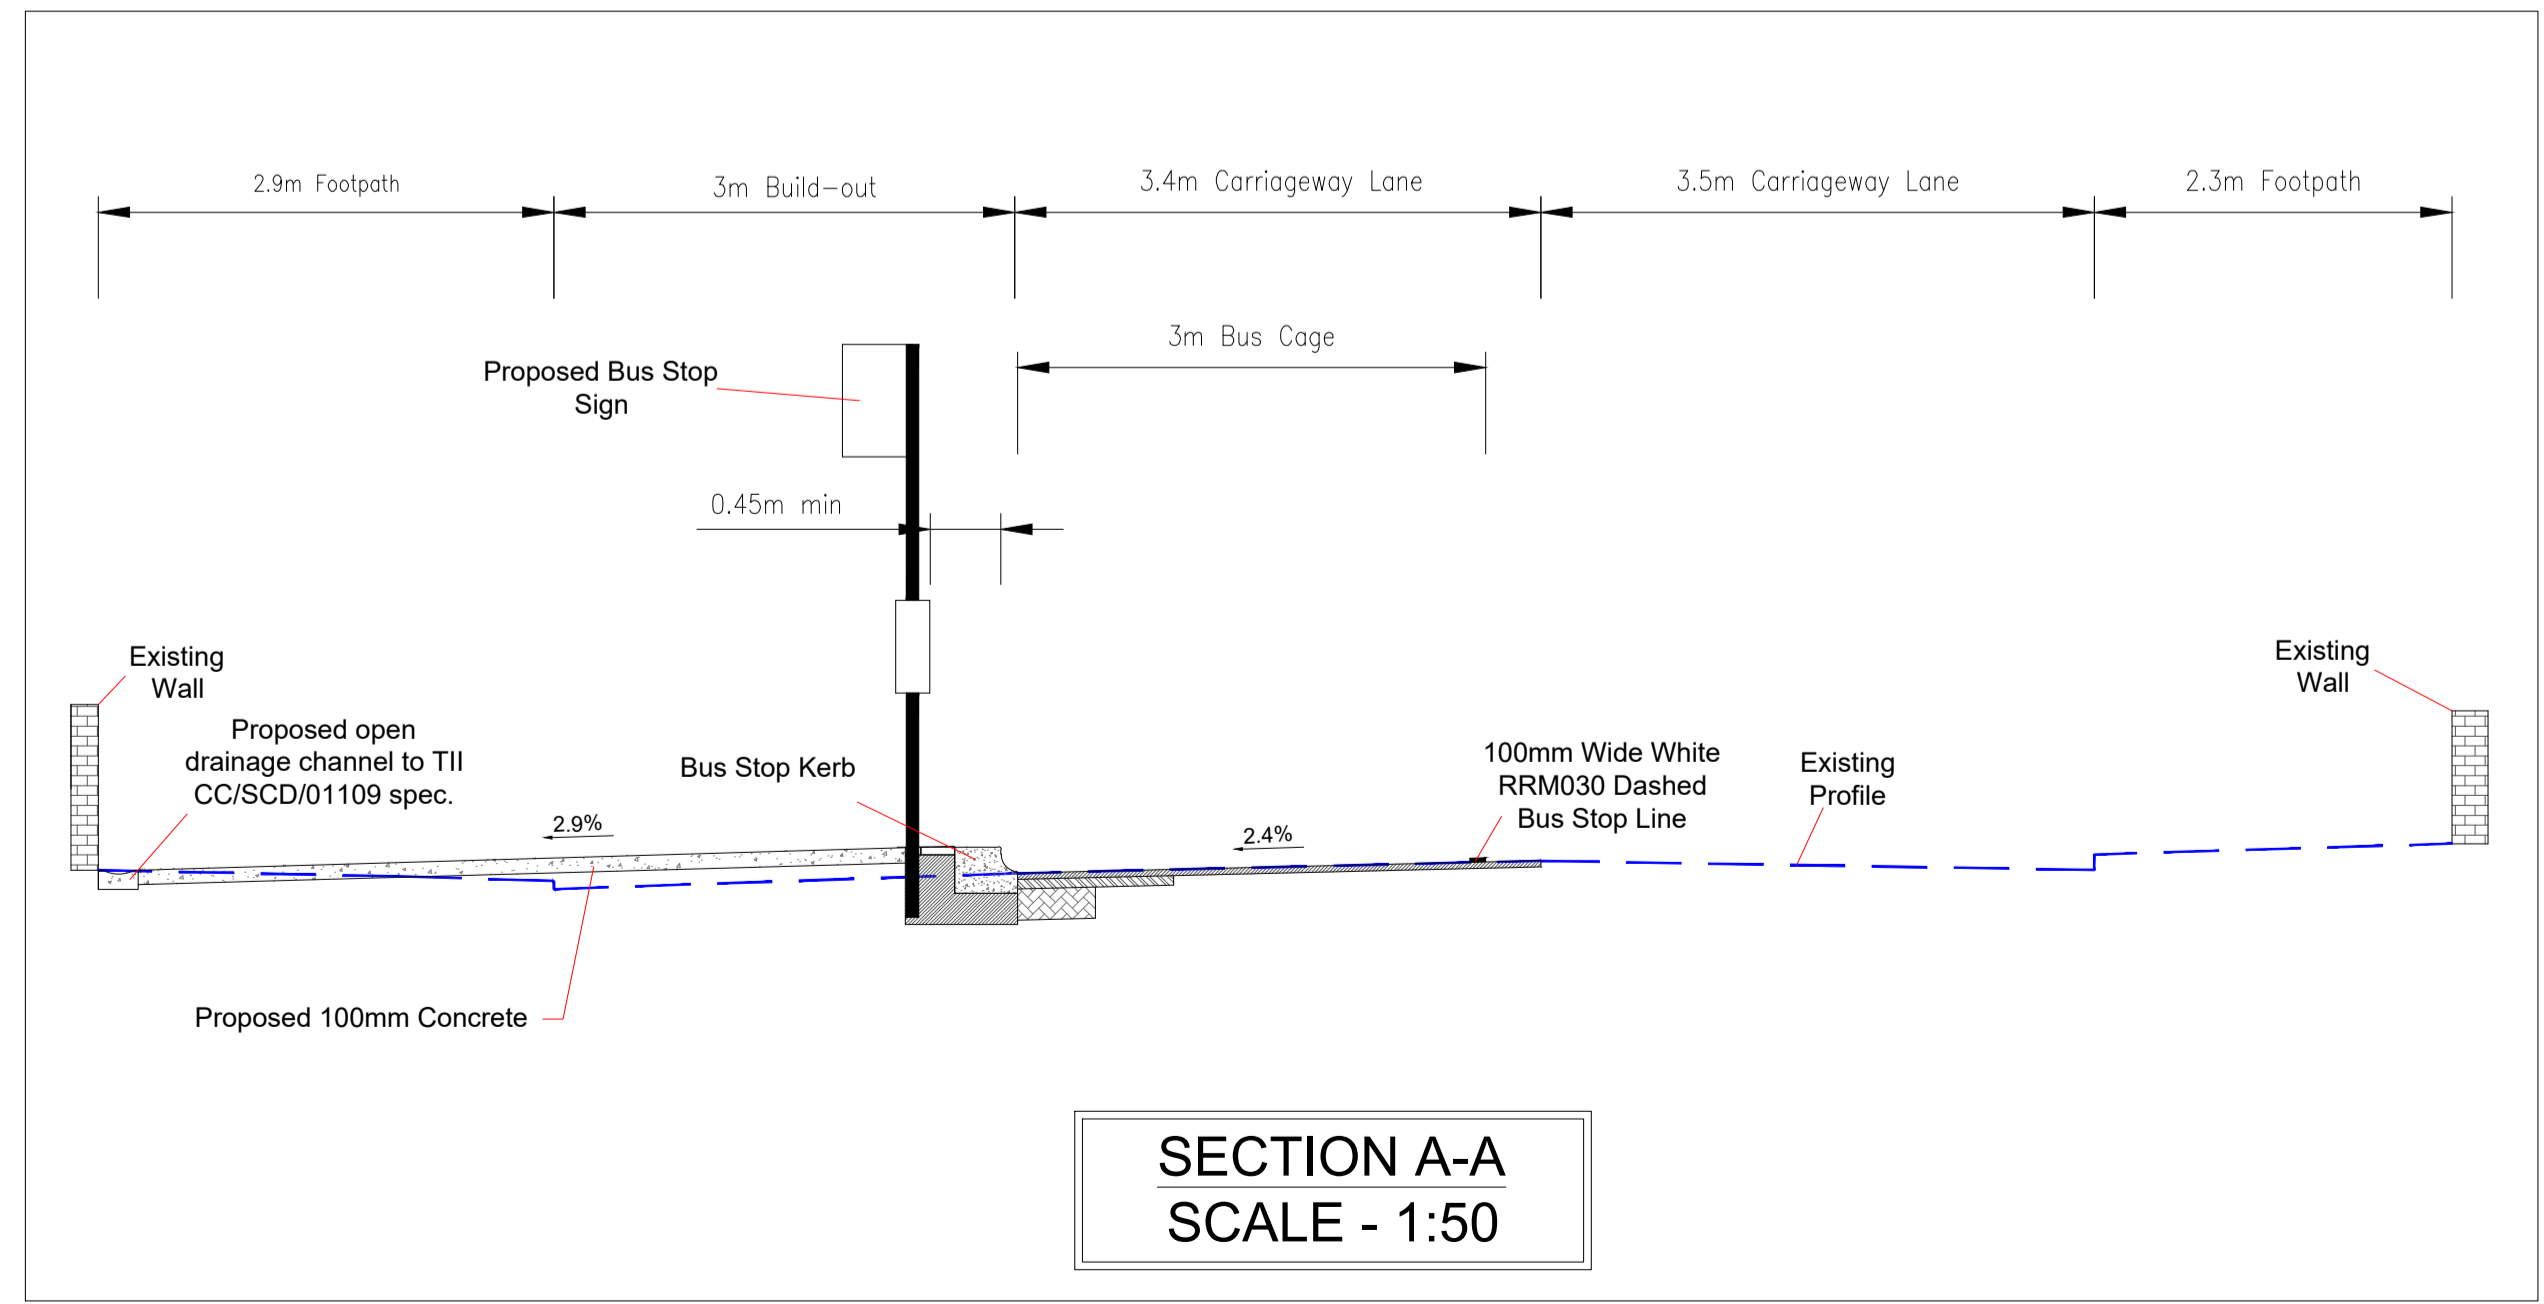





SECTION A-A  
SCALE - 1:50

P01	SECTION 38			
Rev	Description	Drawn	Checked	Date

Clifton Scannell Emerson Associates Limited  
Consulting Engineers,  
Seafort Lodge,  
Castledawson Avenue,  
Blackrock, Co. Dublin,  
Ireland, A94 P768

T: +353 1 288 5006  
F: +353 1 283 3466  
E: info@csea.ie  
W: www.csea.ie

Client	COMHAIRLE CHONTAE NA MÍ MEATH COUNTY COUNCIL
Project	NAVAN TOWN SCHEME - NAVAN 2030 NAVAN BUS STOPS NAVAN BUS STOP ROUTES BUS STOPS NN021 & NN022
Dwg. Title	18_090E
Drawn By	CF Date JUN 2020
Checked By	SP Scale 1:125 @ A1
Project Code	18_090E - CSE - GEN - XX - DR - C - 1310
Status Code	S2 SECTION 38
Revision	P01 SECTION 38

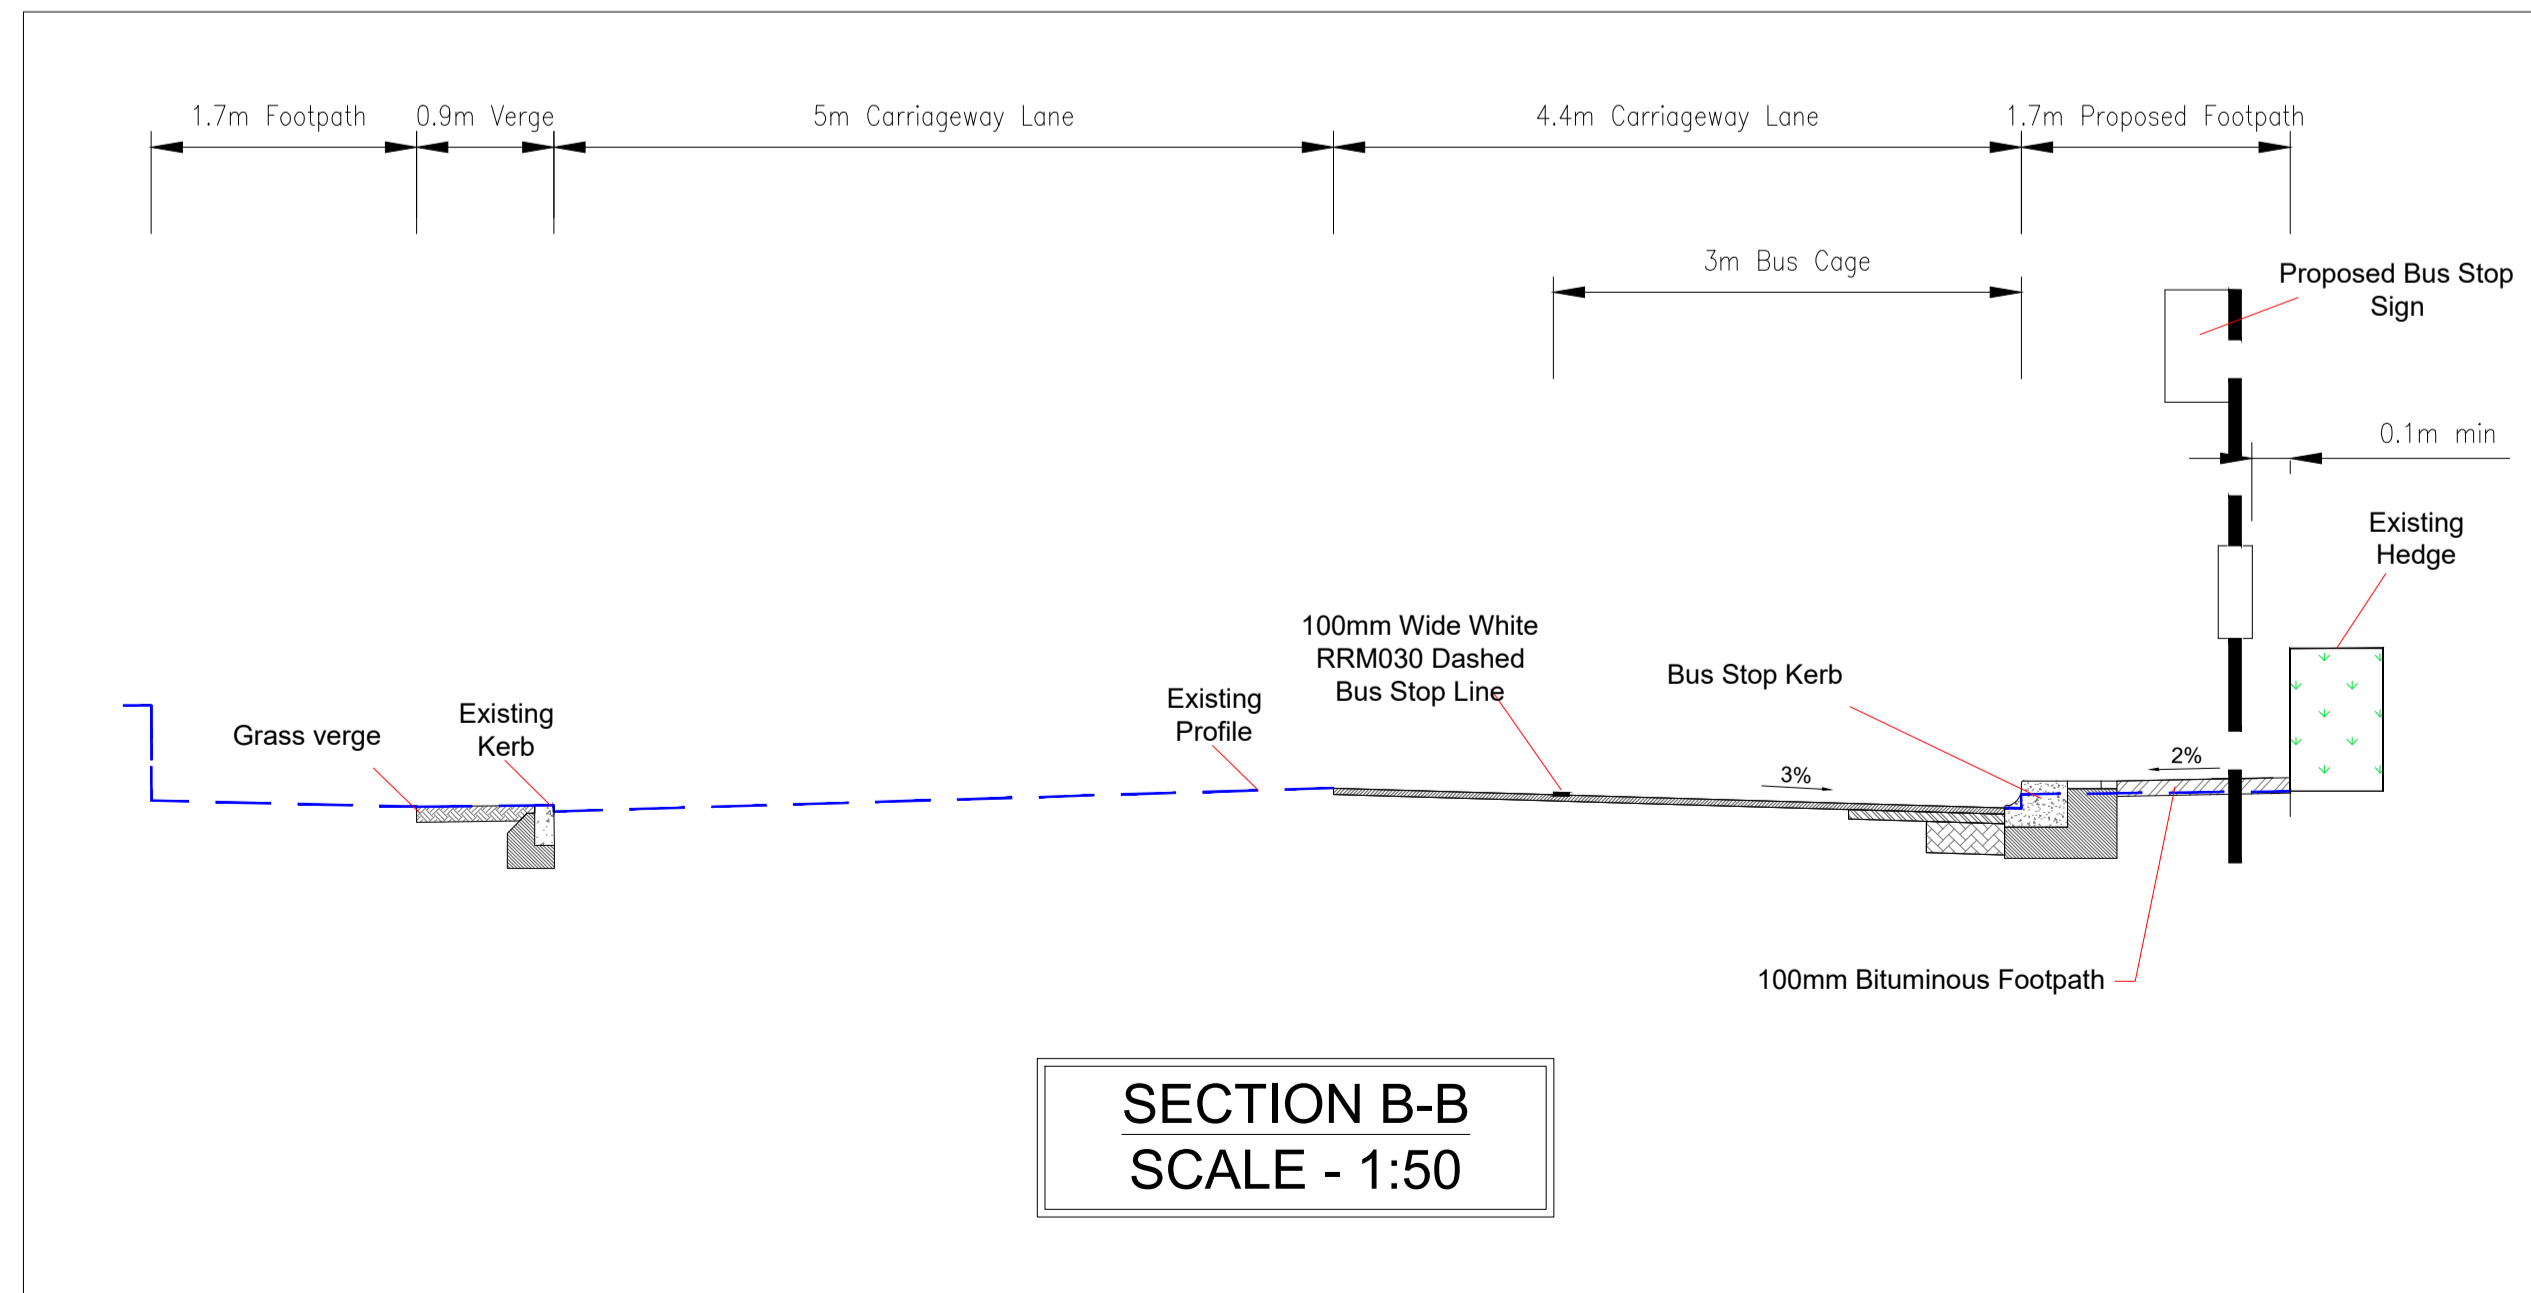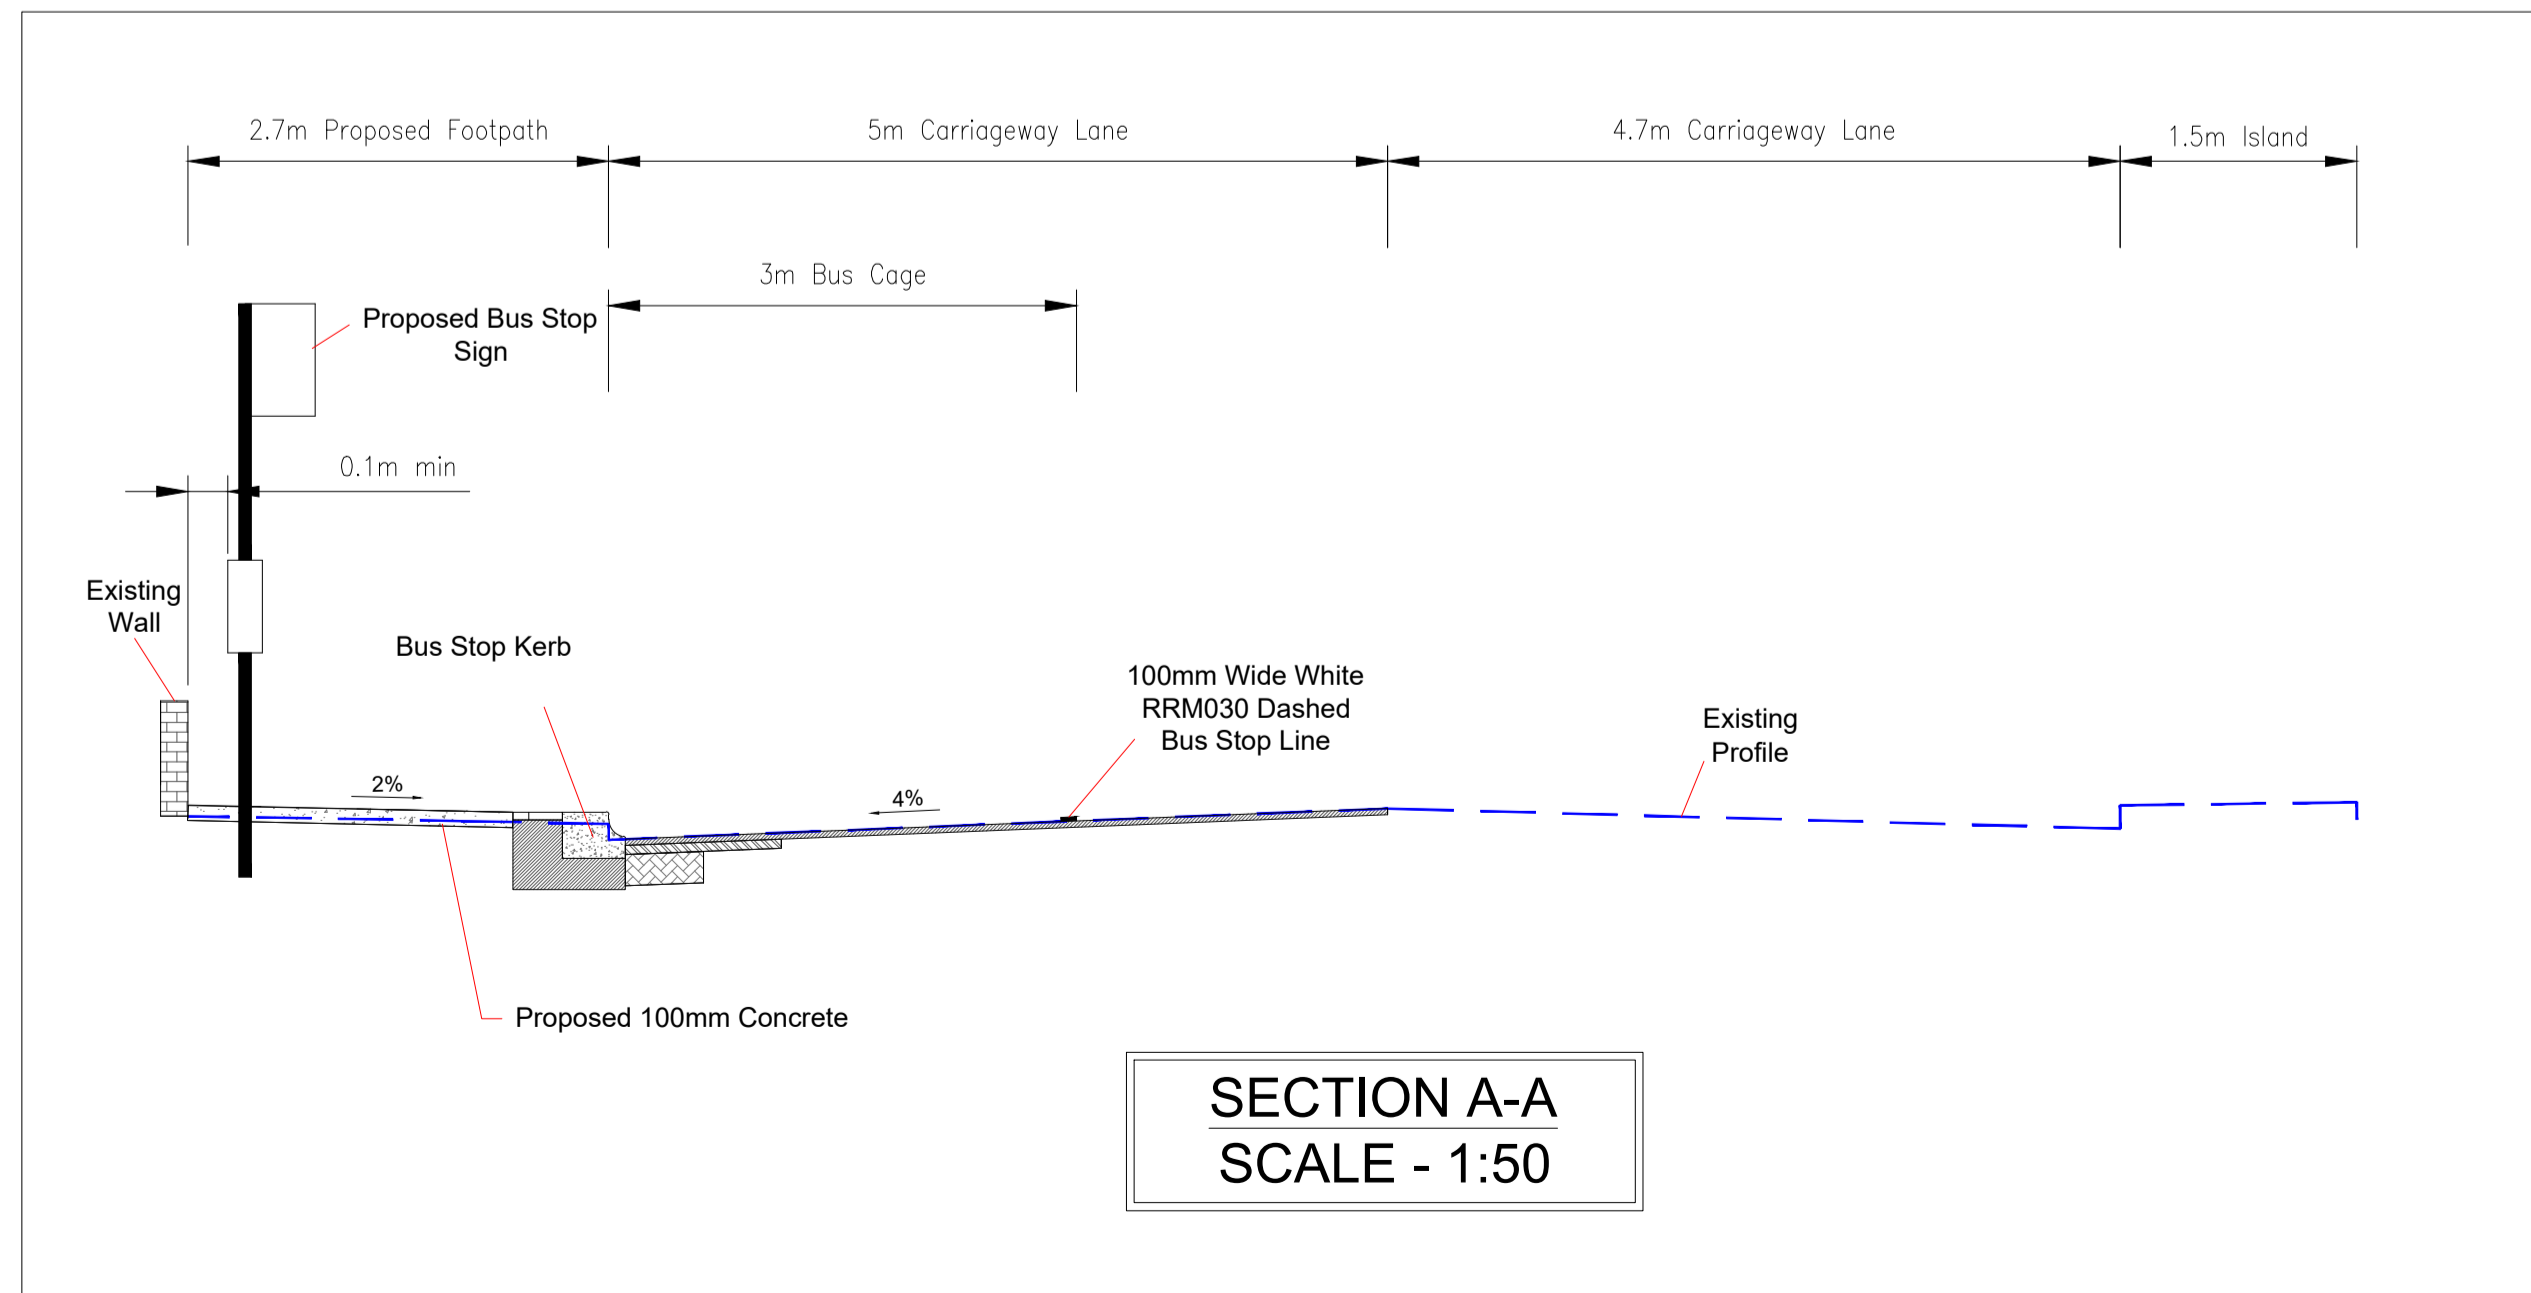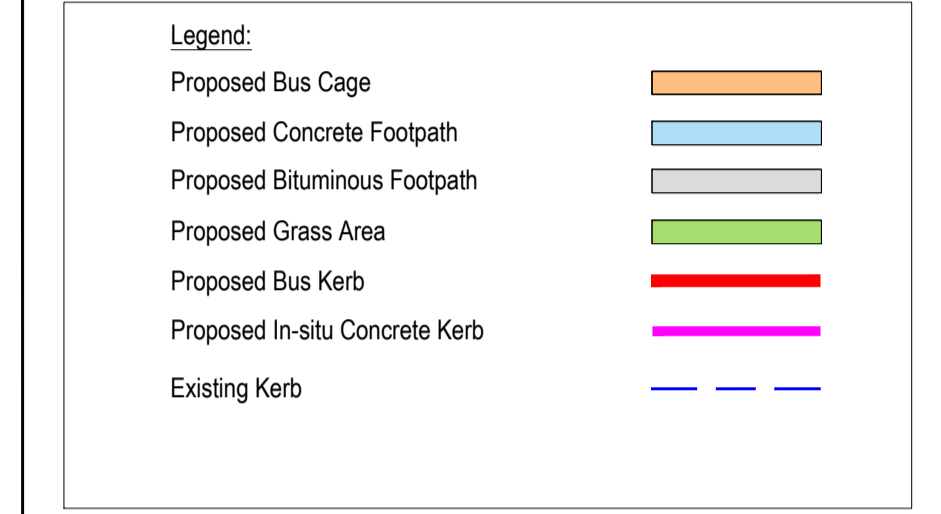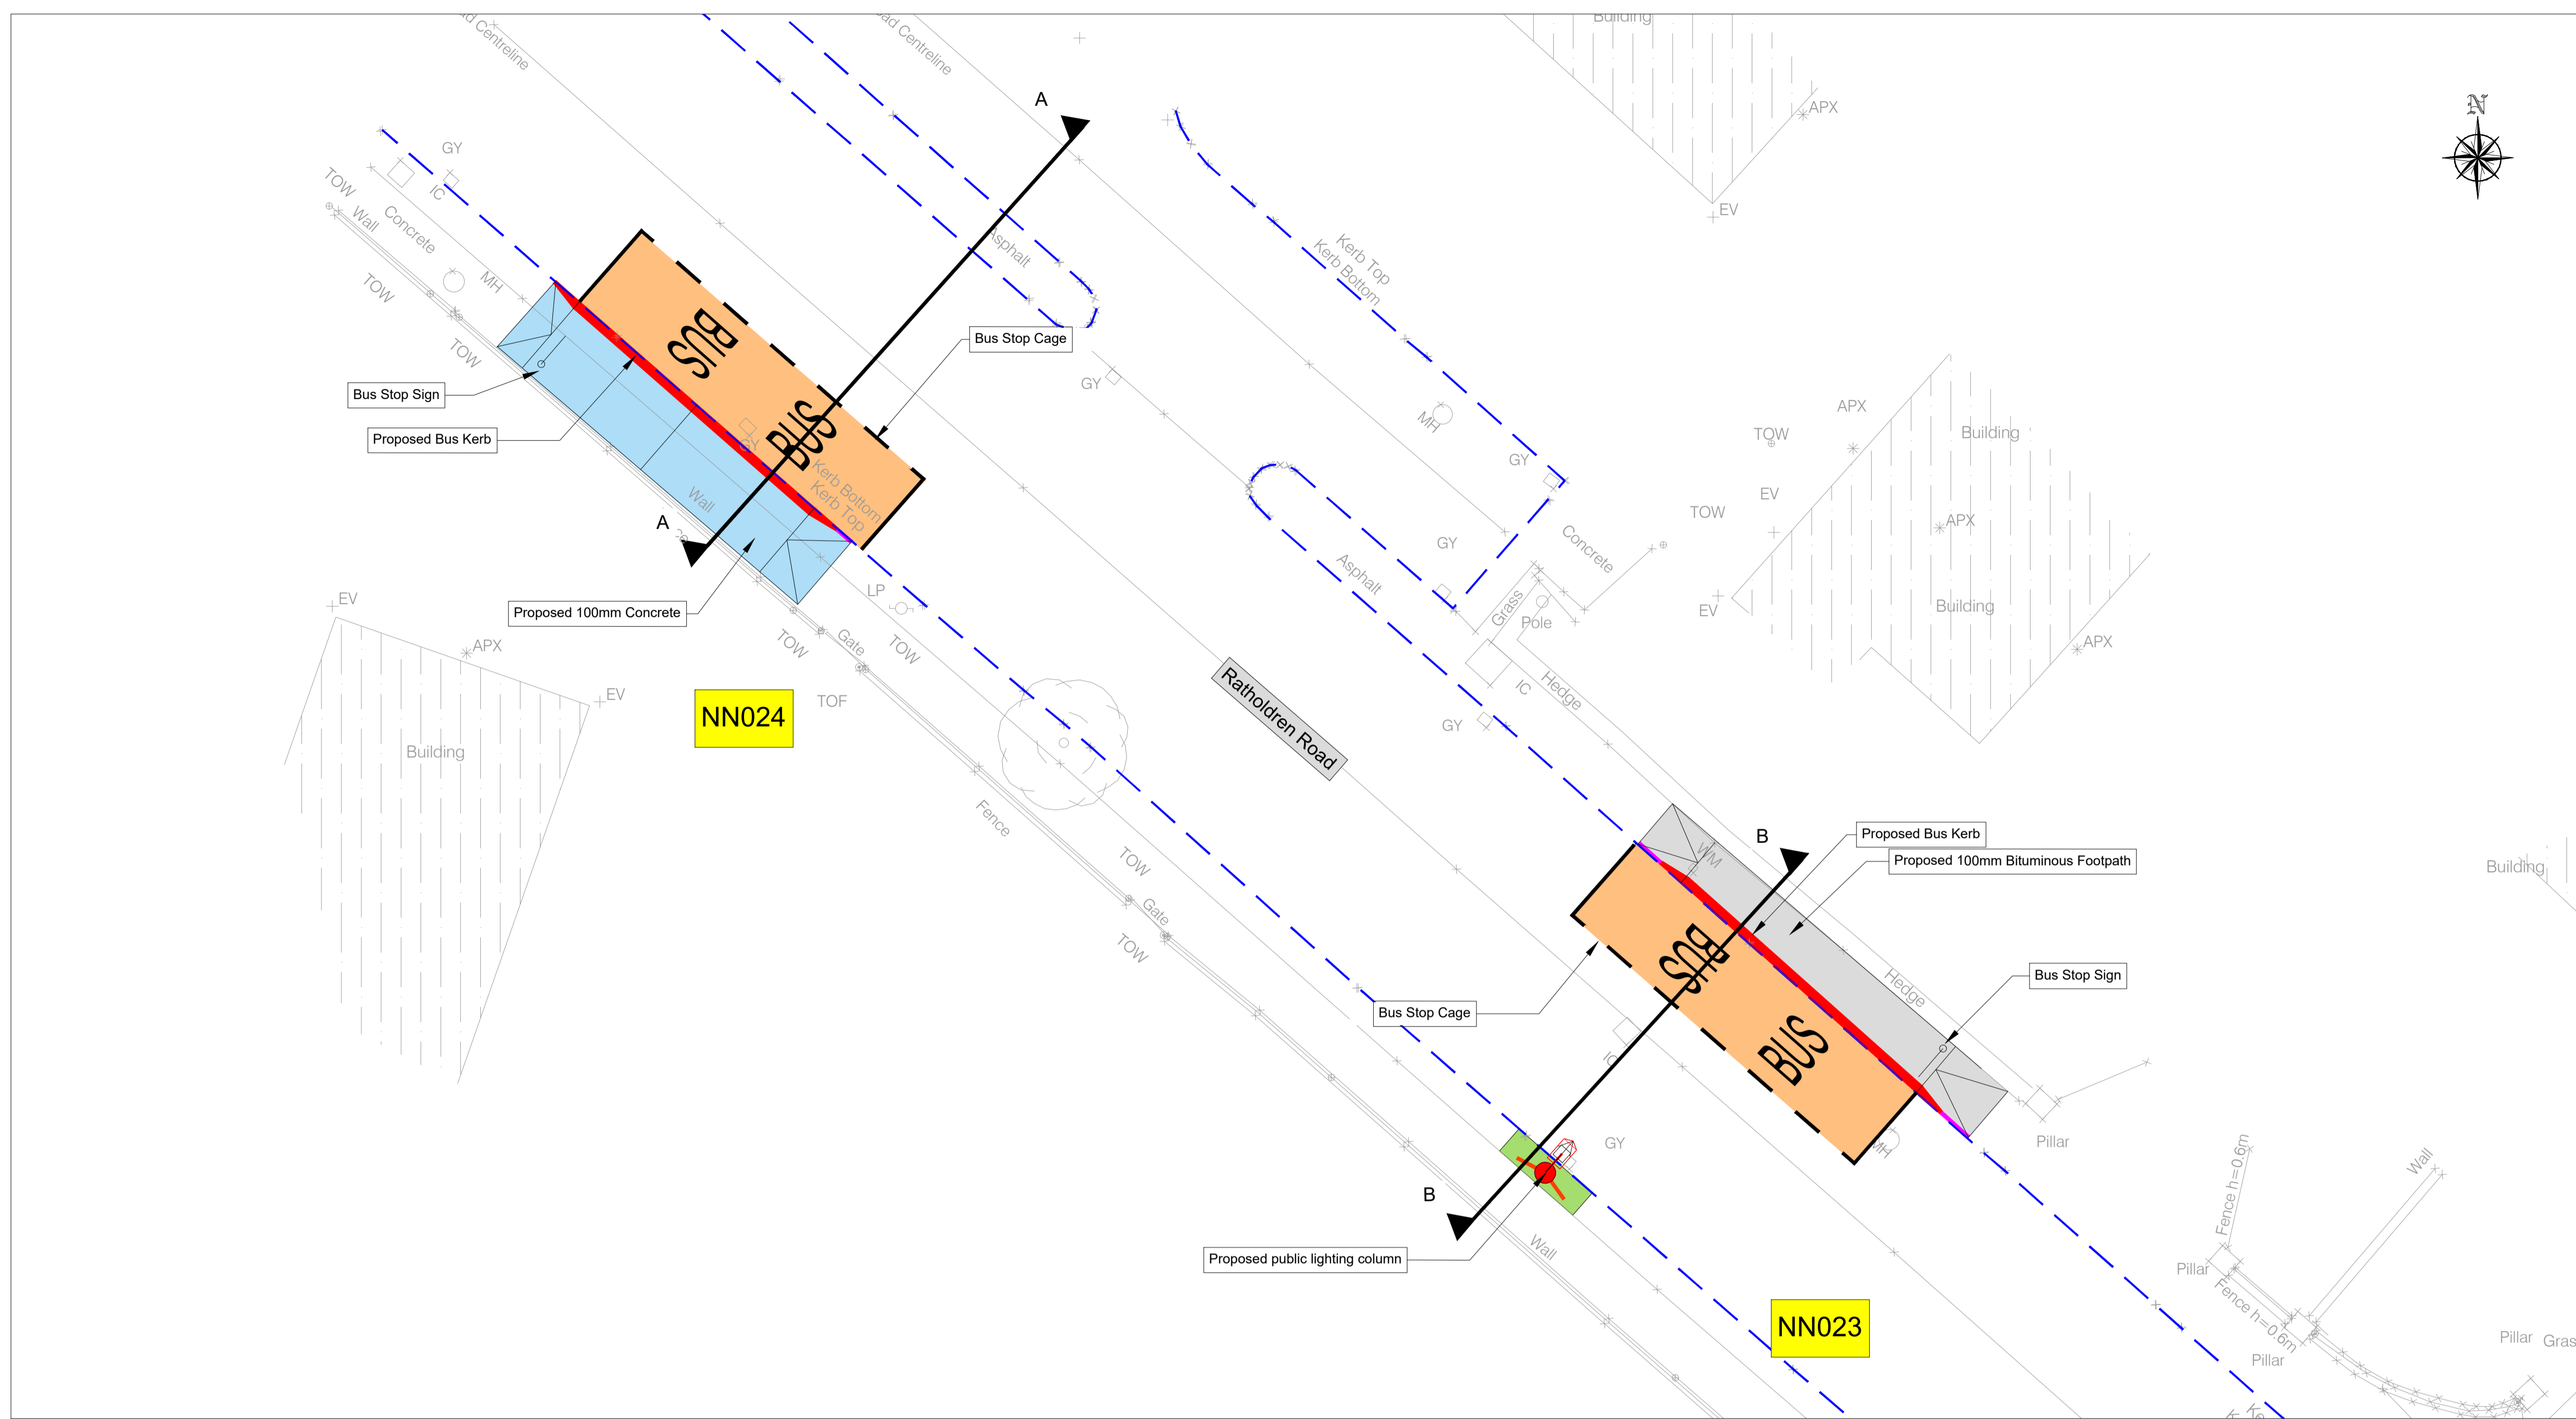

Rev	Description	Drawn	Checked	Date
P01	SECTION 38			

**Clifton Scannell Emerson Associates Limited**  
Consulting Engineers,  
Seafort Lodge,  
Castledawson Avenue,  
Blackrock, Co. Dublin,  
Ireland, A94 P768

T: +353 1 288 5006  
F: +353 1 283 3466  
E: info@csea.ie  
W: www.csea.ie

COMHAIRLE CHONTAE NA MÍ  
MEATH COUNTY COUNCIL

Client  
NAVAN TOWN SCHEME - NAVAN 2030

Project  
NAVAN BUS STOPS  
NAVAN BUS STOP ROUTES  
BUS STOPS NN023 & NN024

Dwg. Title

Drawn By: CF Date: JUN 2020 18\_090E

Checked By: SP Scale: 1:125 @ A1 CSEA Job No.





Project Code: S2 Originator: SECTION 38

Status Code: S2 Suitability Description: SECTION 38

P01 Revision: SECTION 38 Project Status

Legend:

Proposed Bus Cage	
Proposed Concrete Footpath	
Proposed Bituminous Footpath	
Proposed Grass Area	
Proposed Bus Kerb	
Proposed In-situ Concrete Kerb	
Existing Kerb	

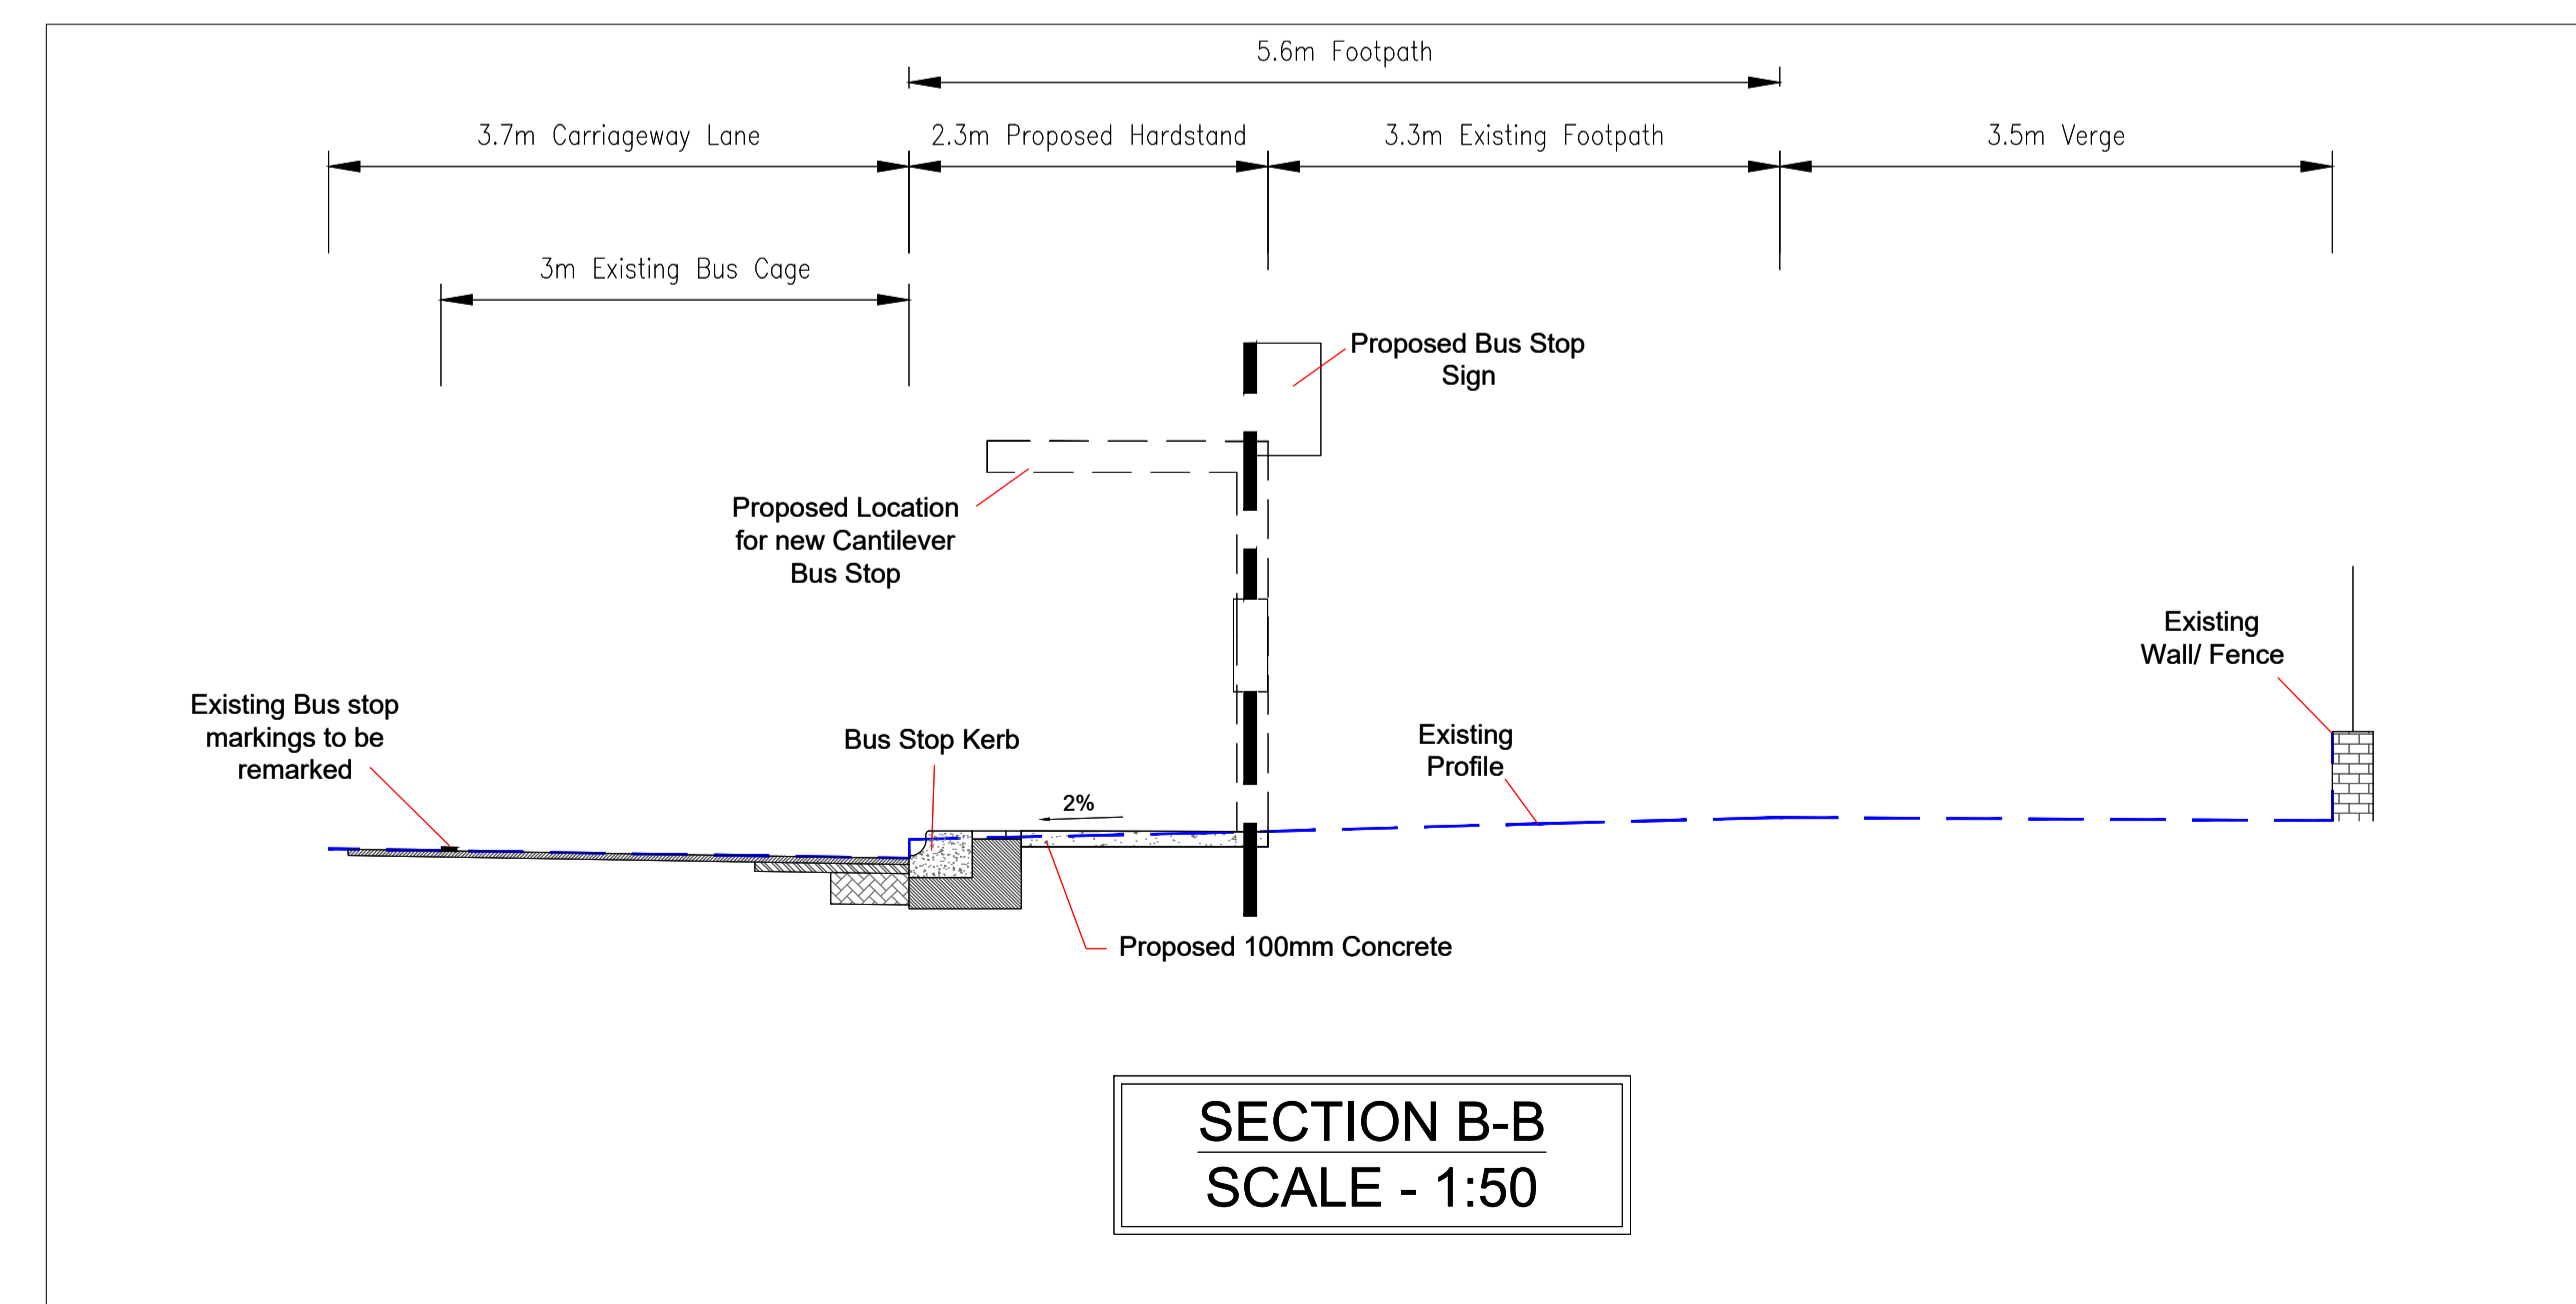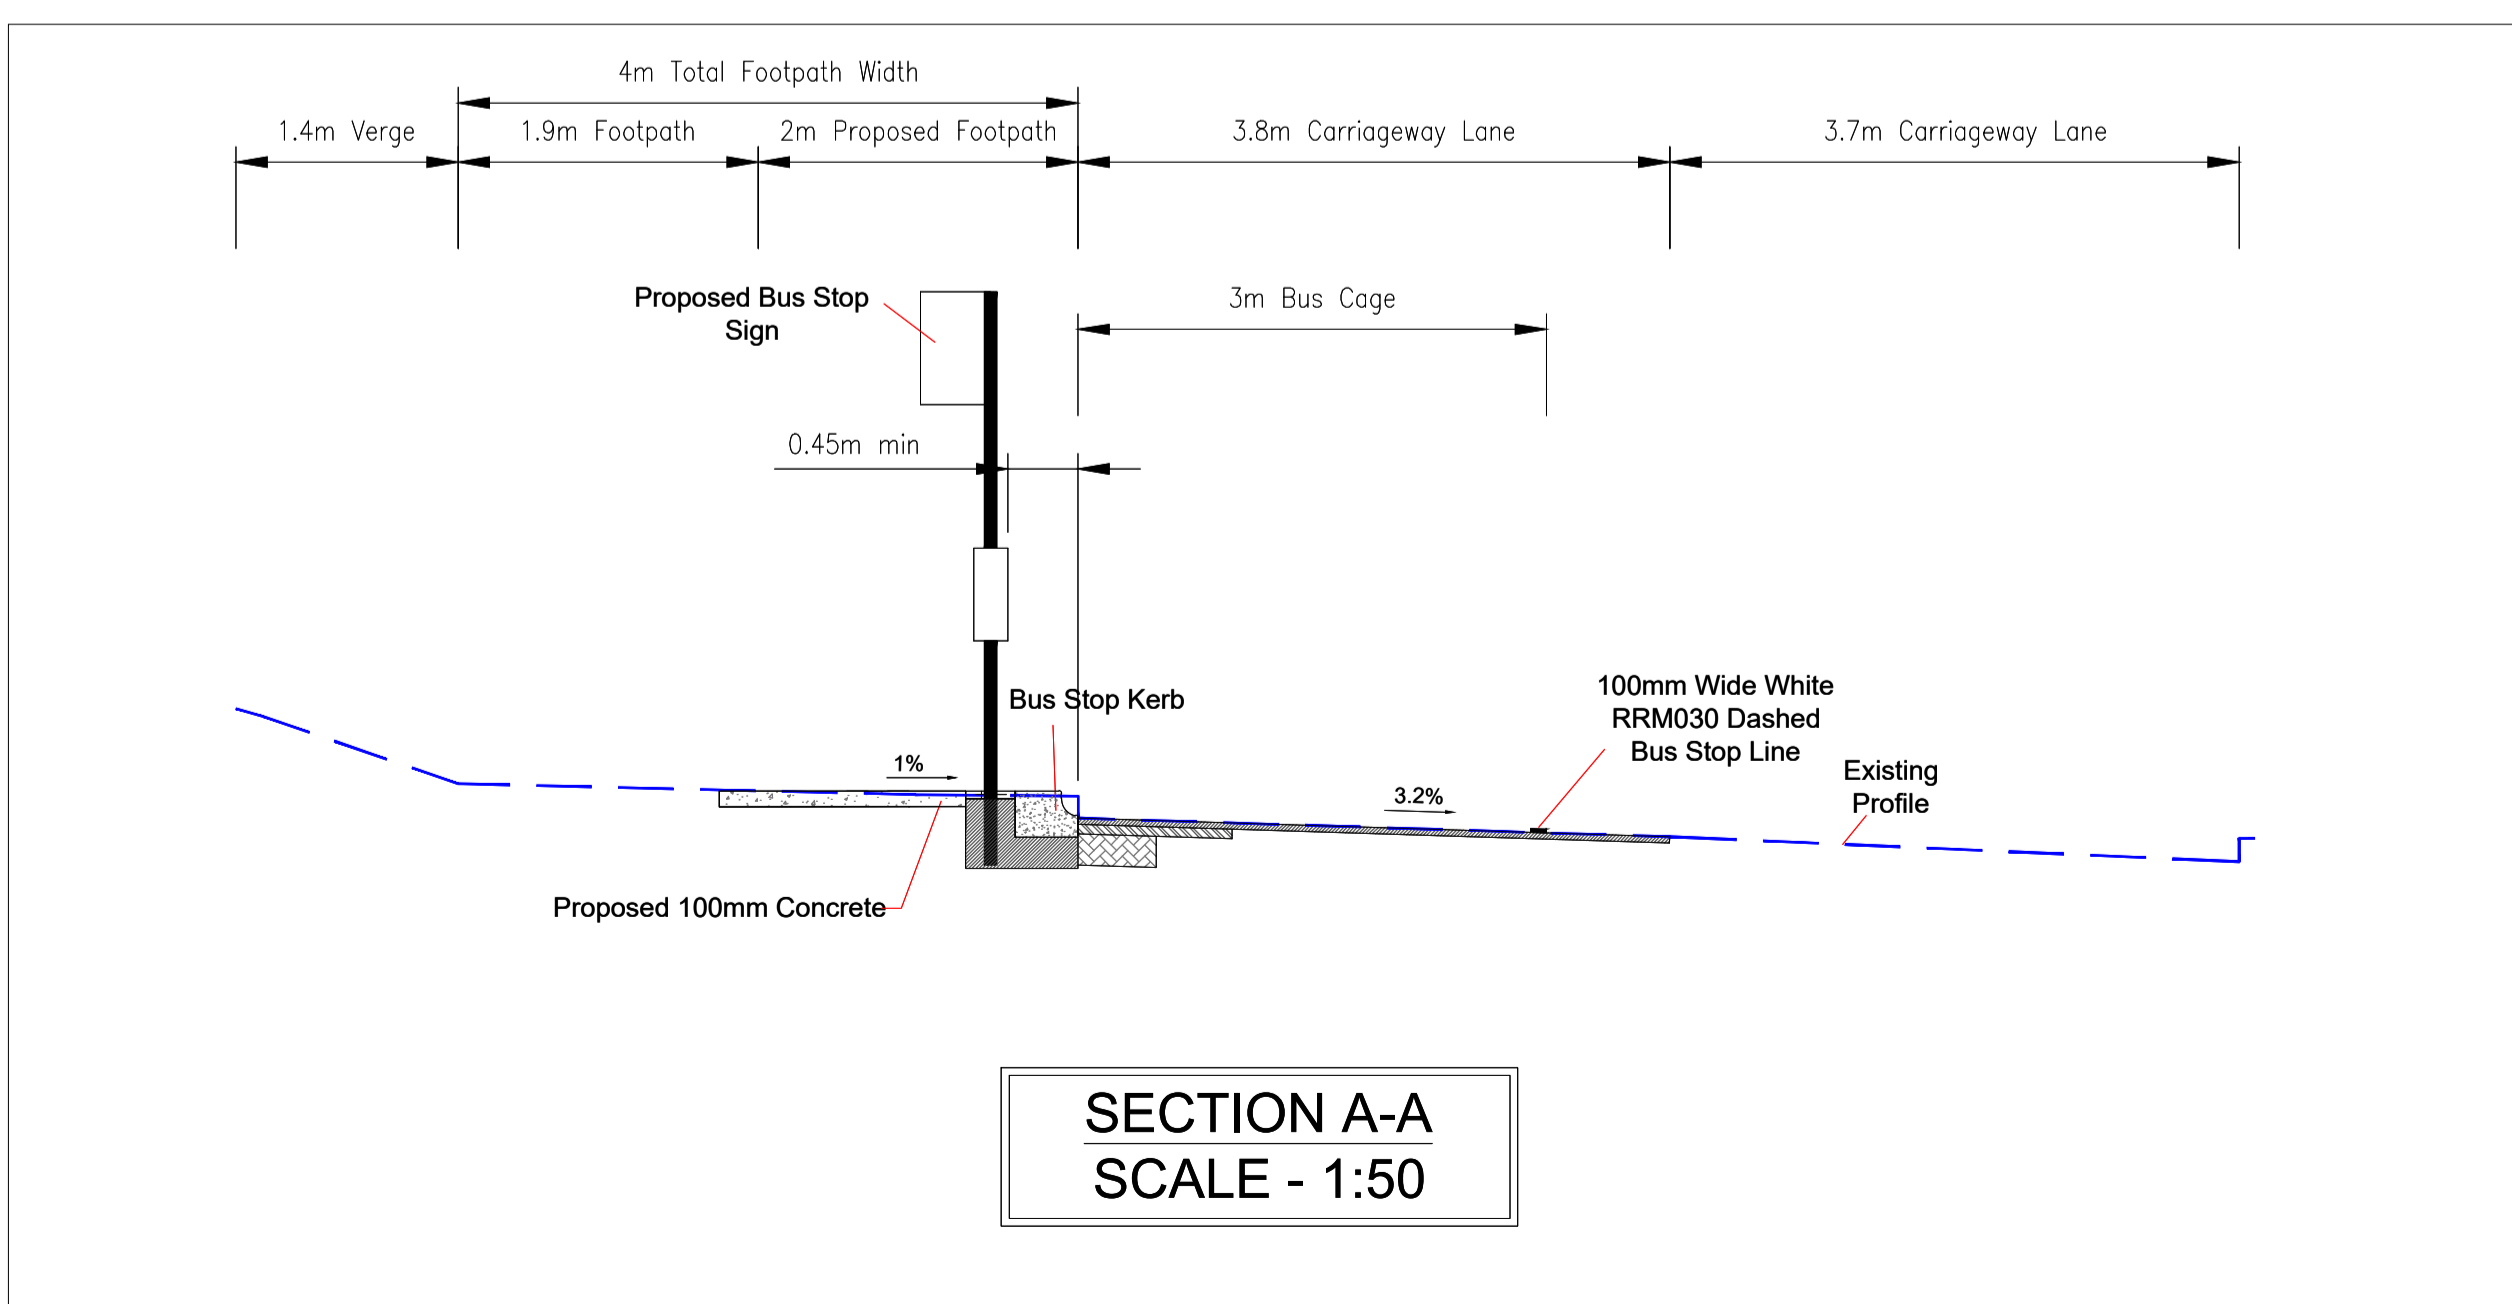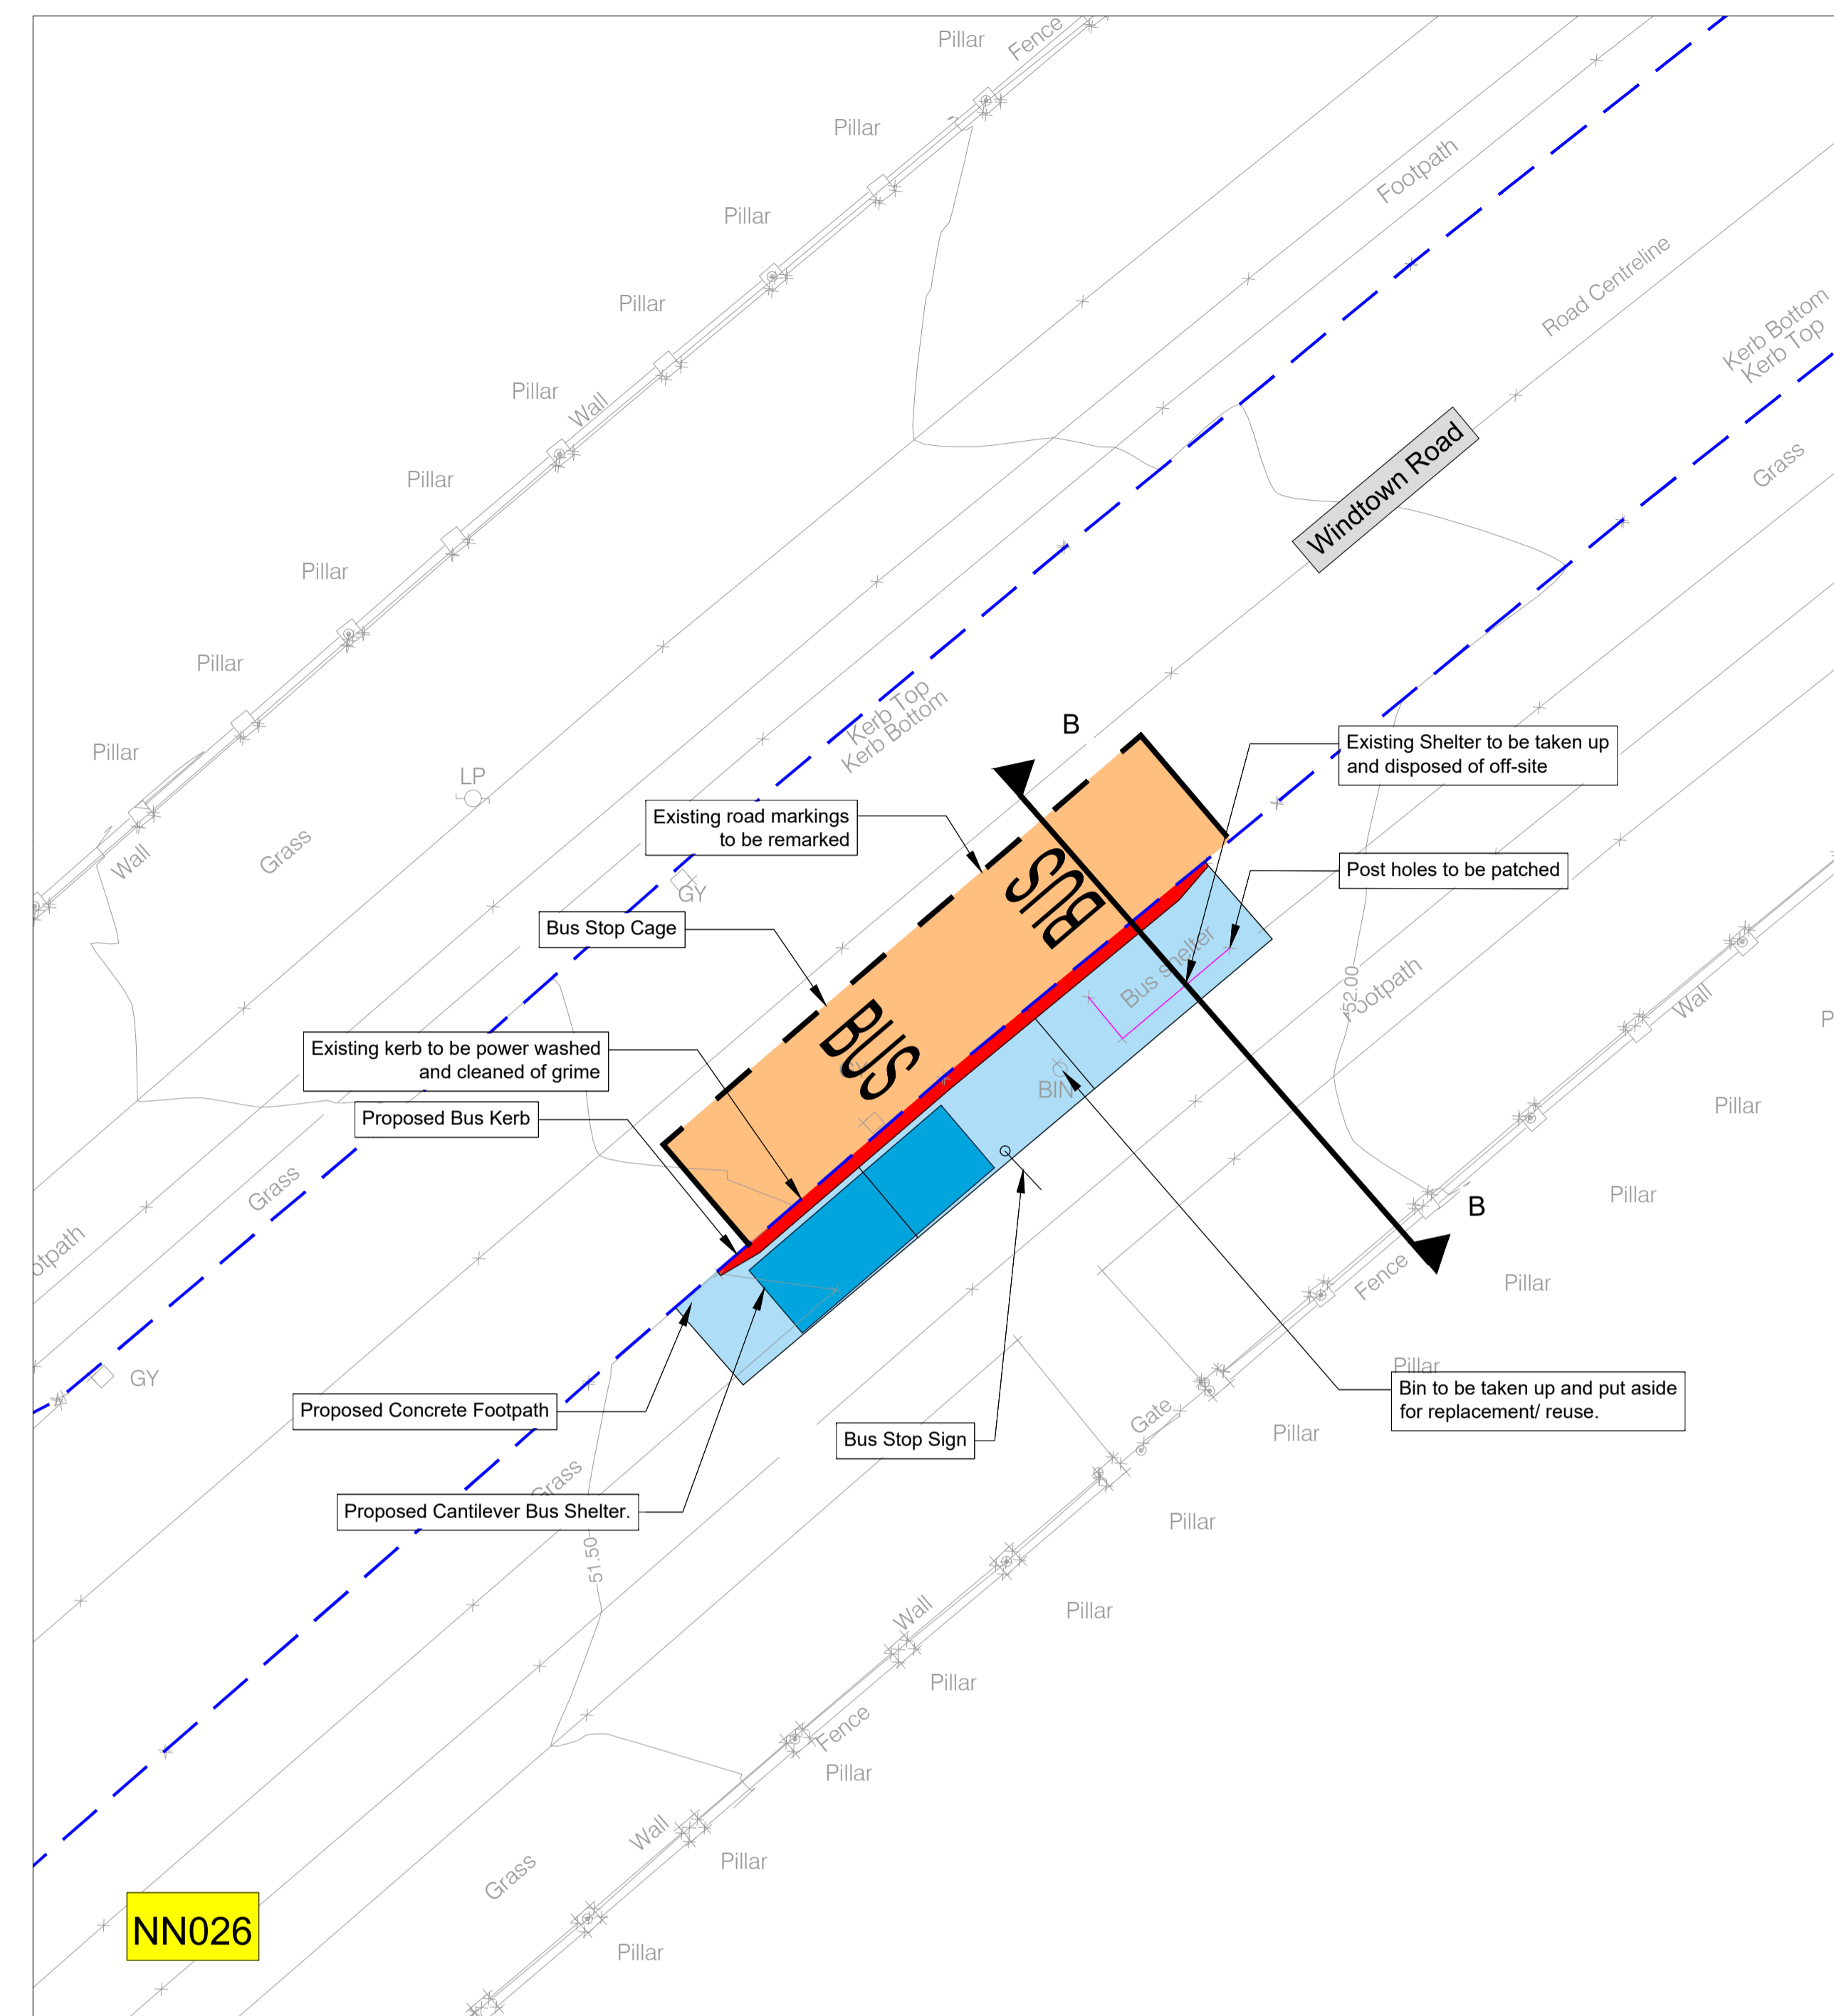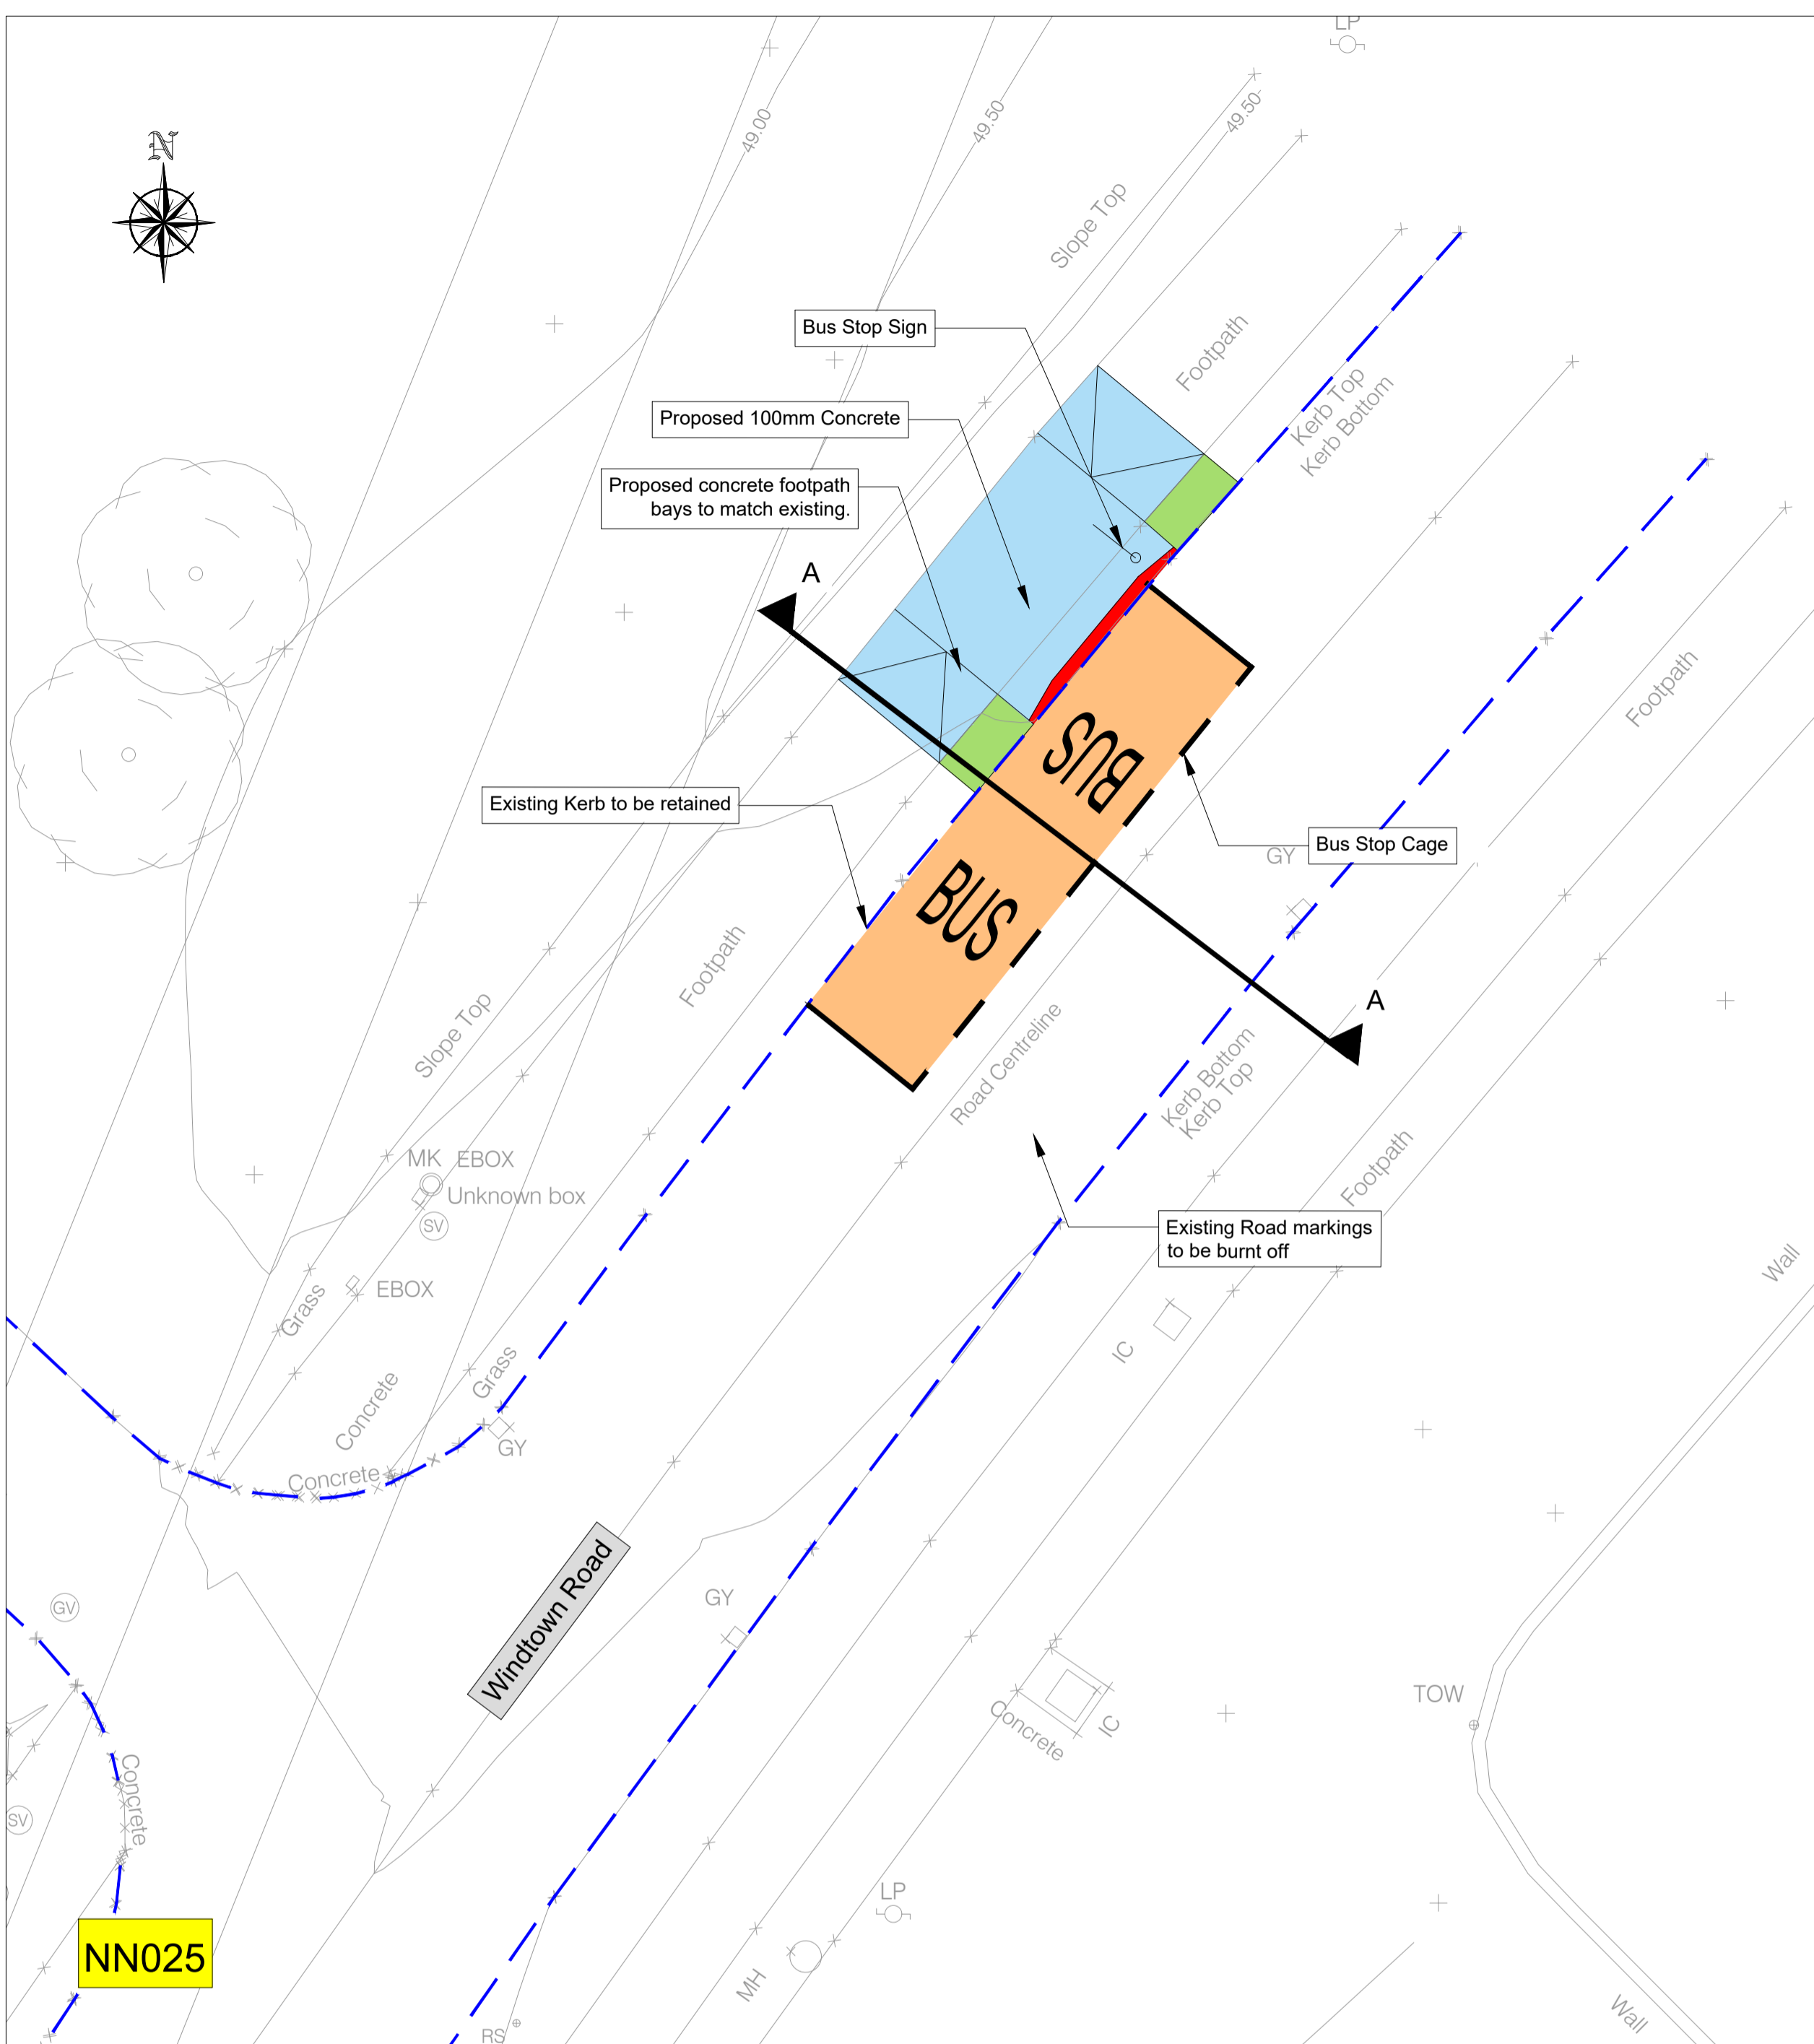

Rev	Description	Drawn	Checked	Date
P01	SECTION 38			

**Clifton Scannell Emerson Associates**  
Clifton Scannell Emerson Associates Limited  
Consulting Engineers,  
Seafort Lodge,  
Castledawson Avenue,  
Blackrock, Co. Dublin,  
Ireland, A94 P768  
T: +353 1 288 5006  
F: +353 1 283 3466  
E: info@csea.ie  
W: www.csea.ie

Client: COMHAIRLE CHONTAE NA MÍ MEATH COUNTY COUNCIL

Project: NAVAN TOWN SCHEME - NAVAN 2030  
NAVAN BUS STOPS  
NAVAN BUS STOP ROUTES  
BUS STOPS NN025 & NN026

Dwg. Title: 18\_090E

Drawn By: CF Date: JUN 2020

Checked By: SP Scale: 1:125 @ A1





Project Code: S2 Originator: SECTION 38 Zone/Phase: Level: Type: Role: Dwg. No. 18\_090E - CSE - GEN - XX - DR - C - 1312

Status Code: S2 Suitability Description: SECTION 38

Revision: P01 Project Status: SECTION 38

Legend:

Proposed Bus Cage	
Proposed Concrete Footpath	
Proposed Bituminous Footpath	
Proposed Grass Area	
Proposed Bus Kerb	
Proposed In-situ Concrete Kerb	
Existing Kerb	

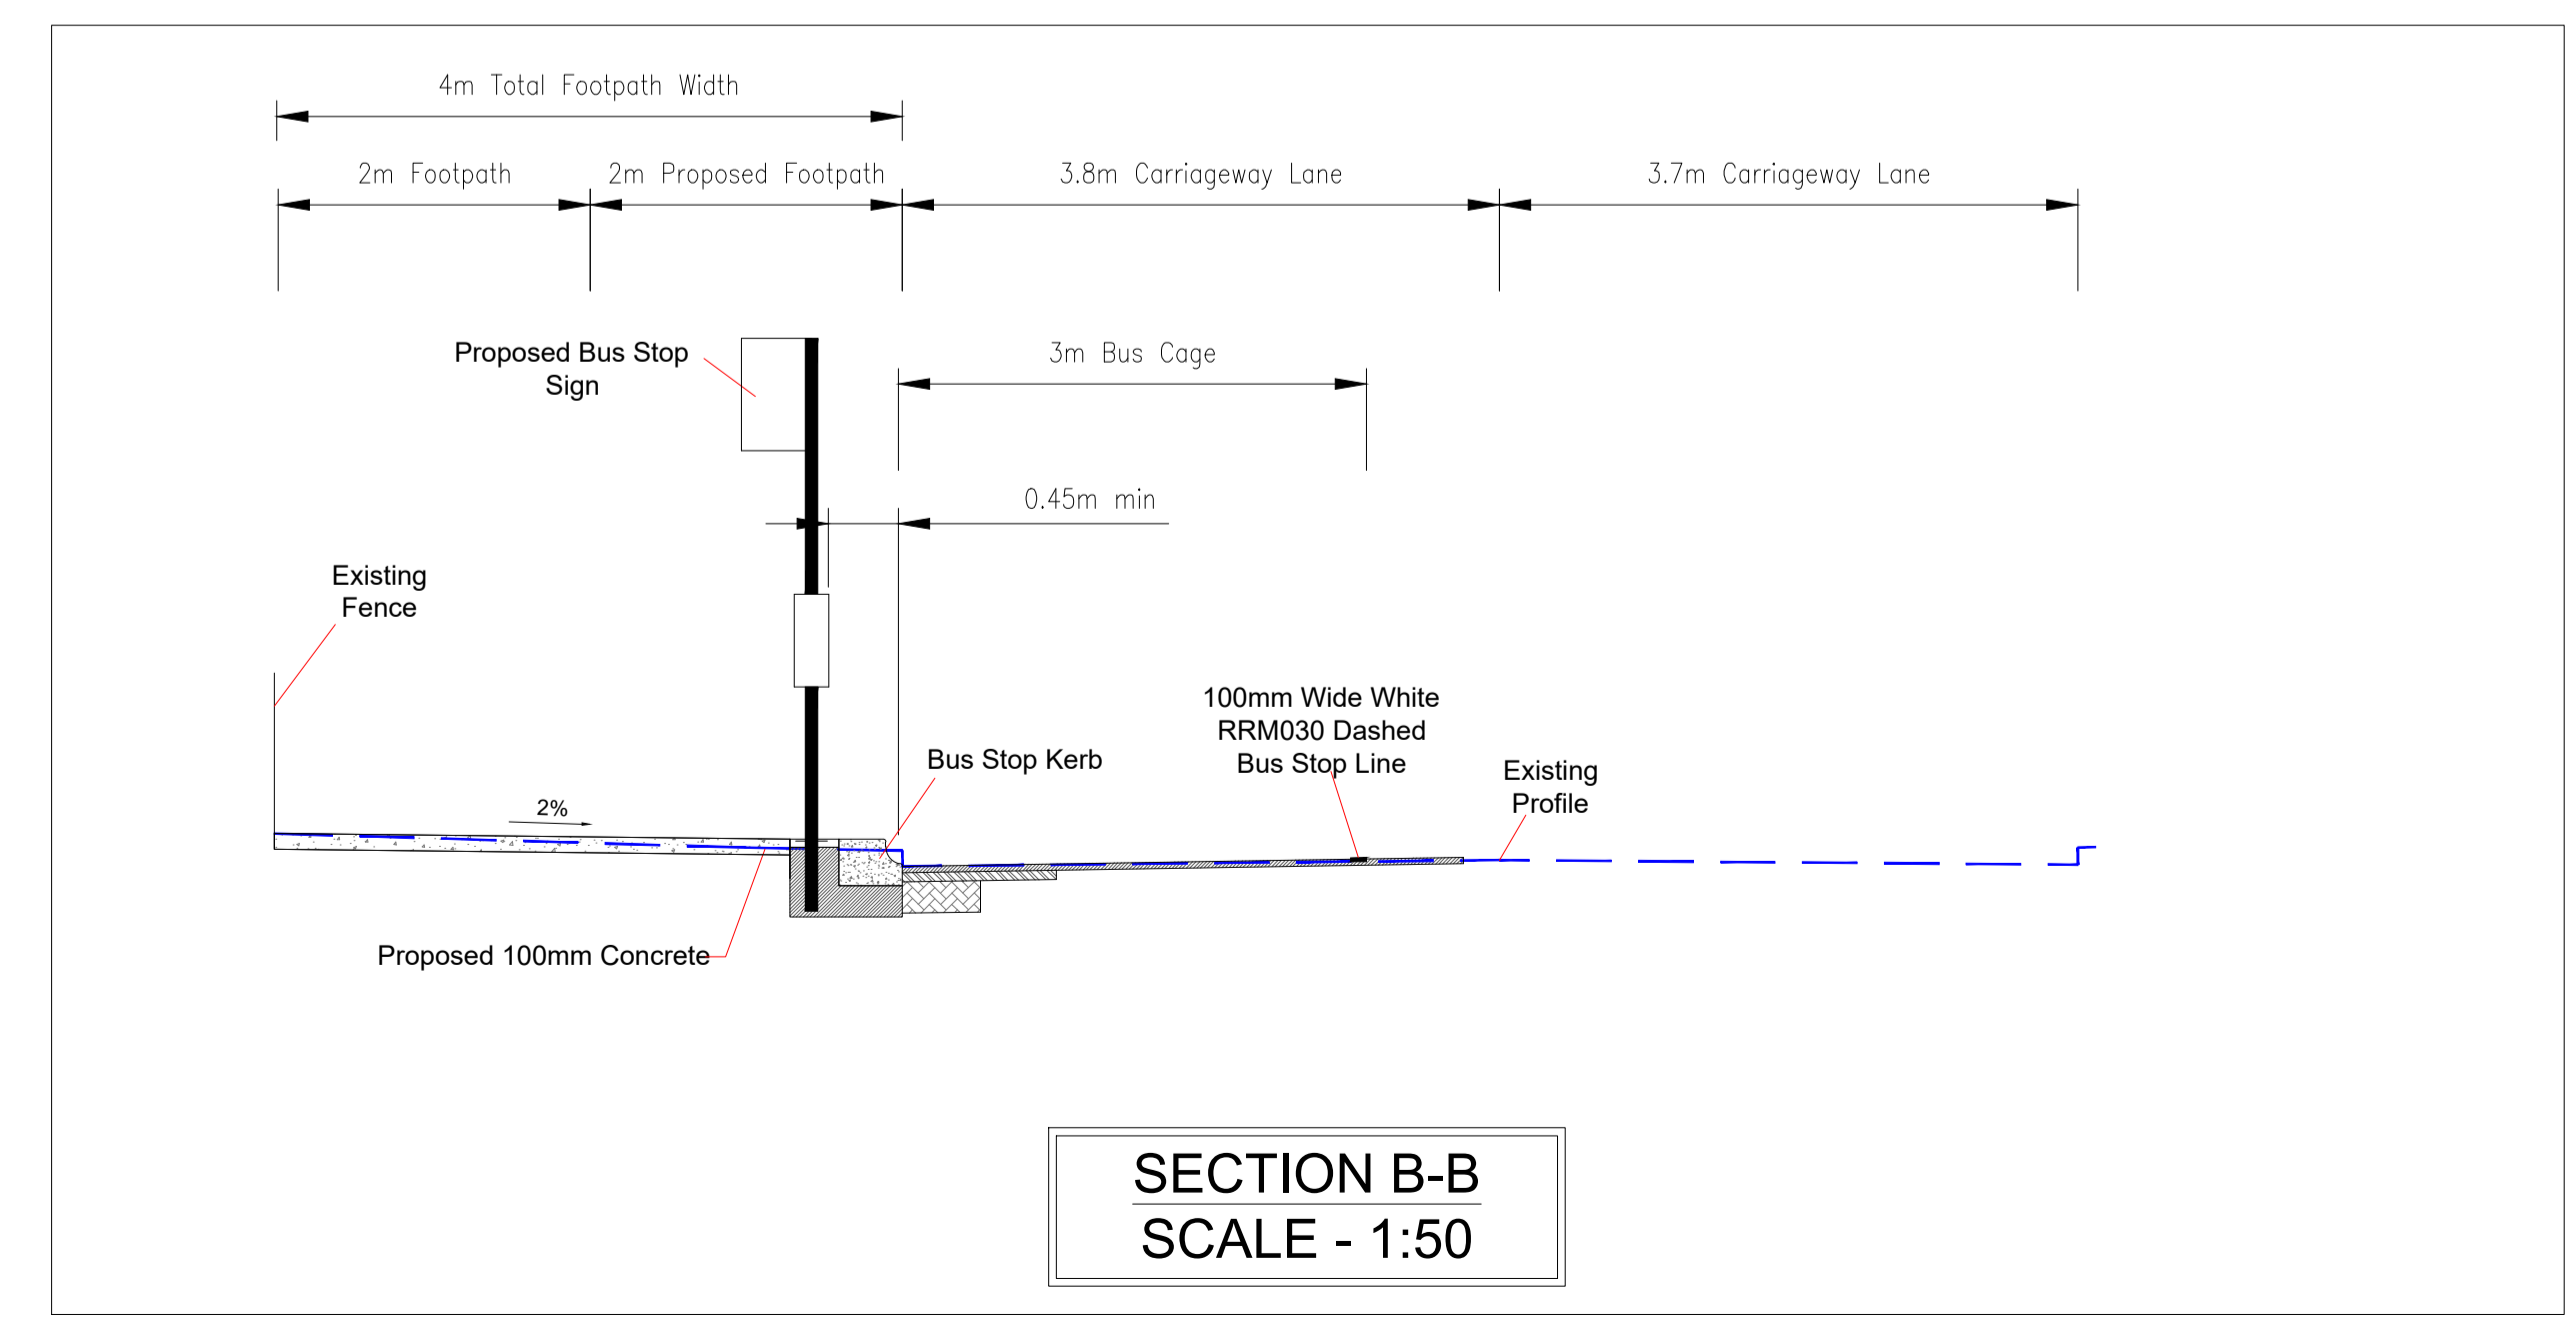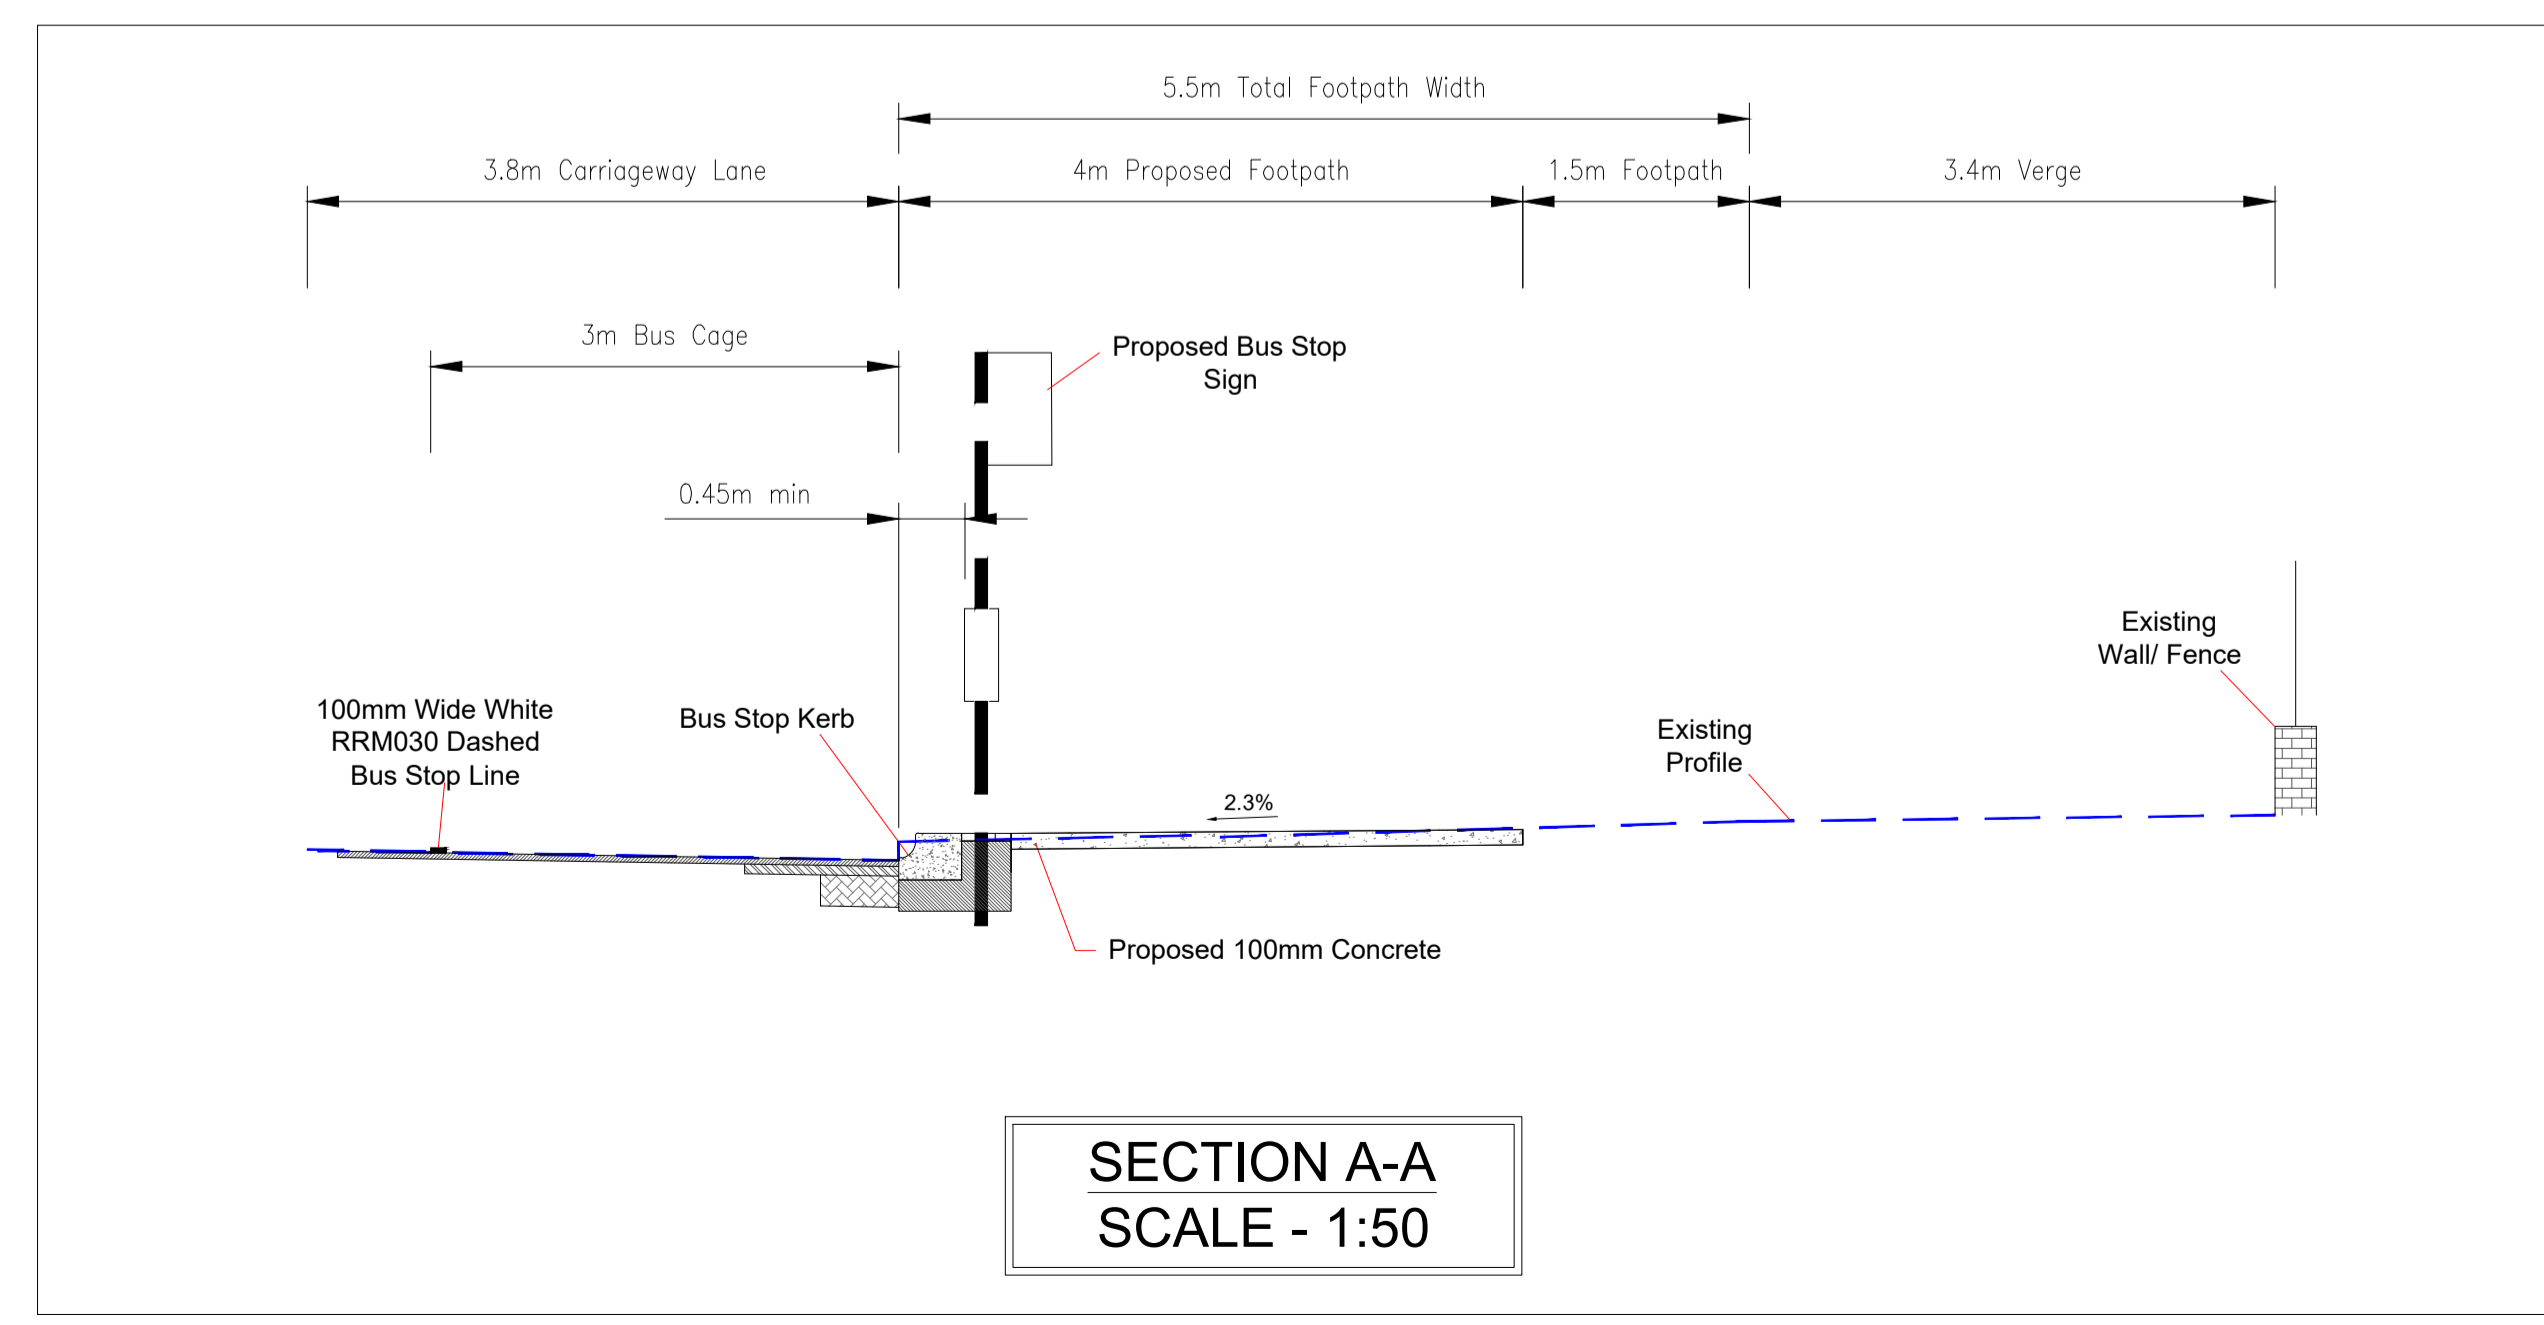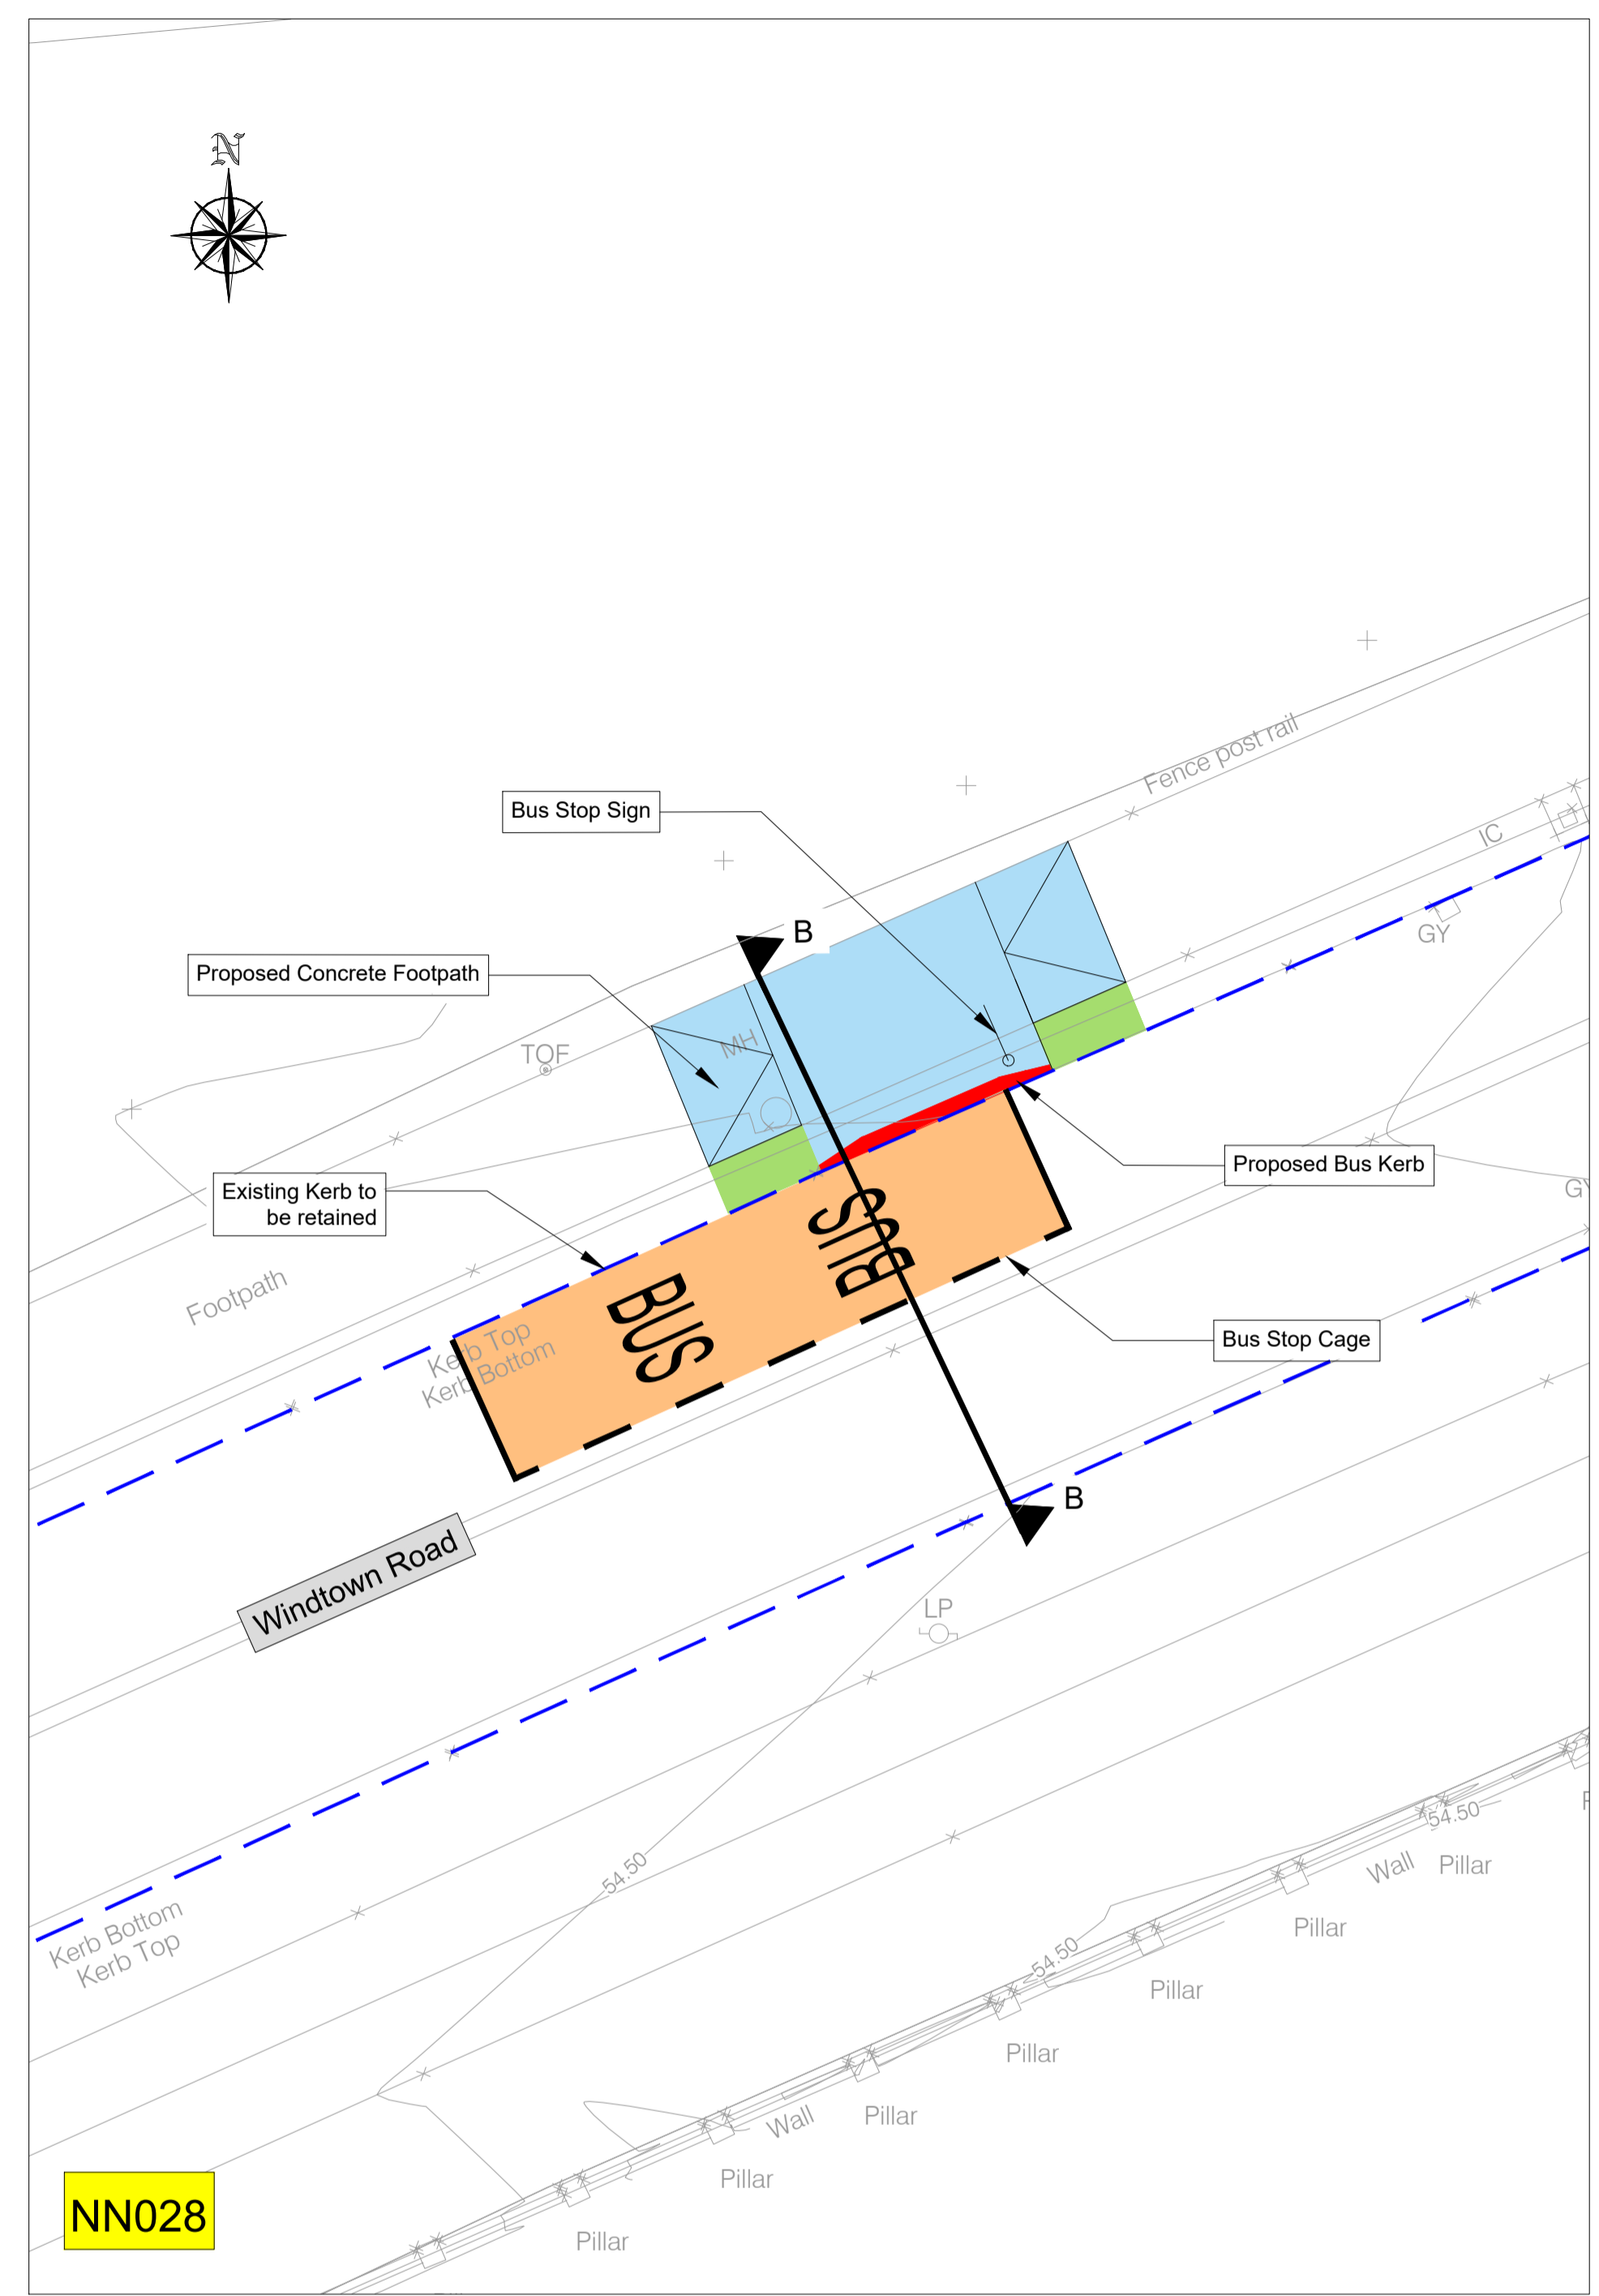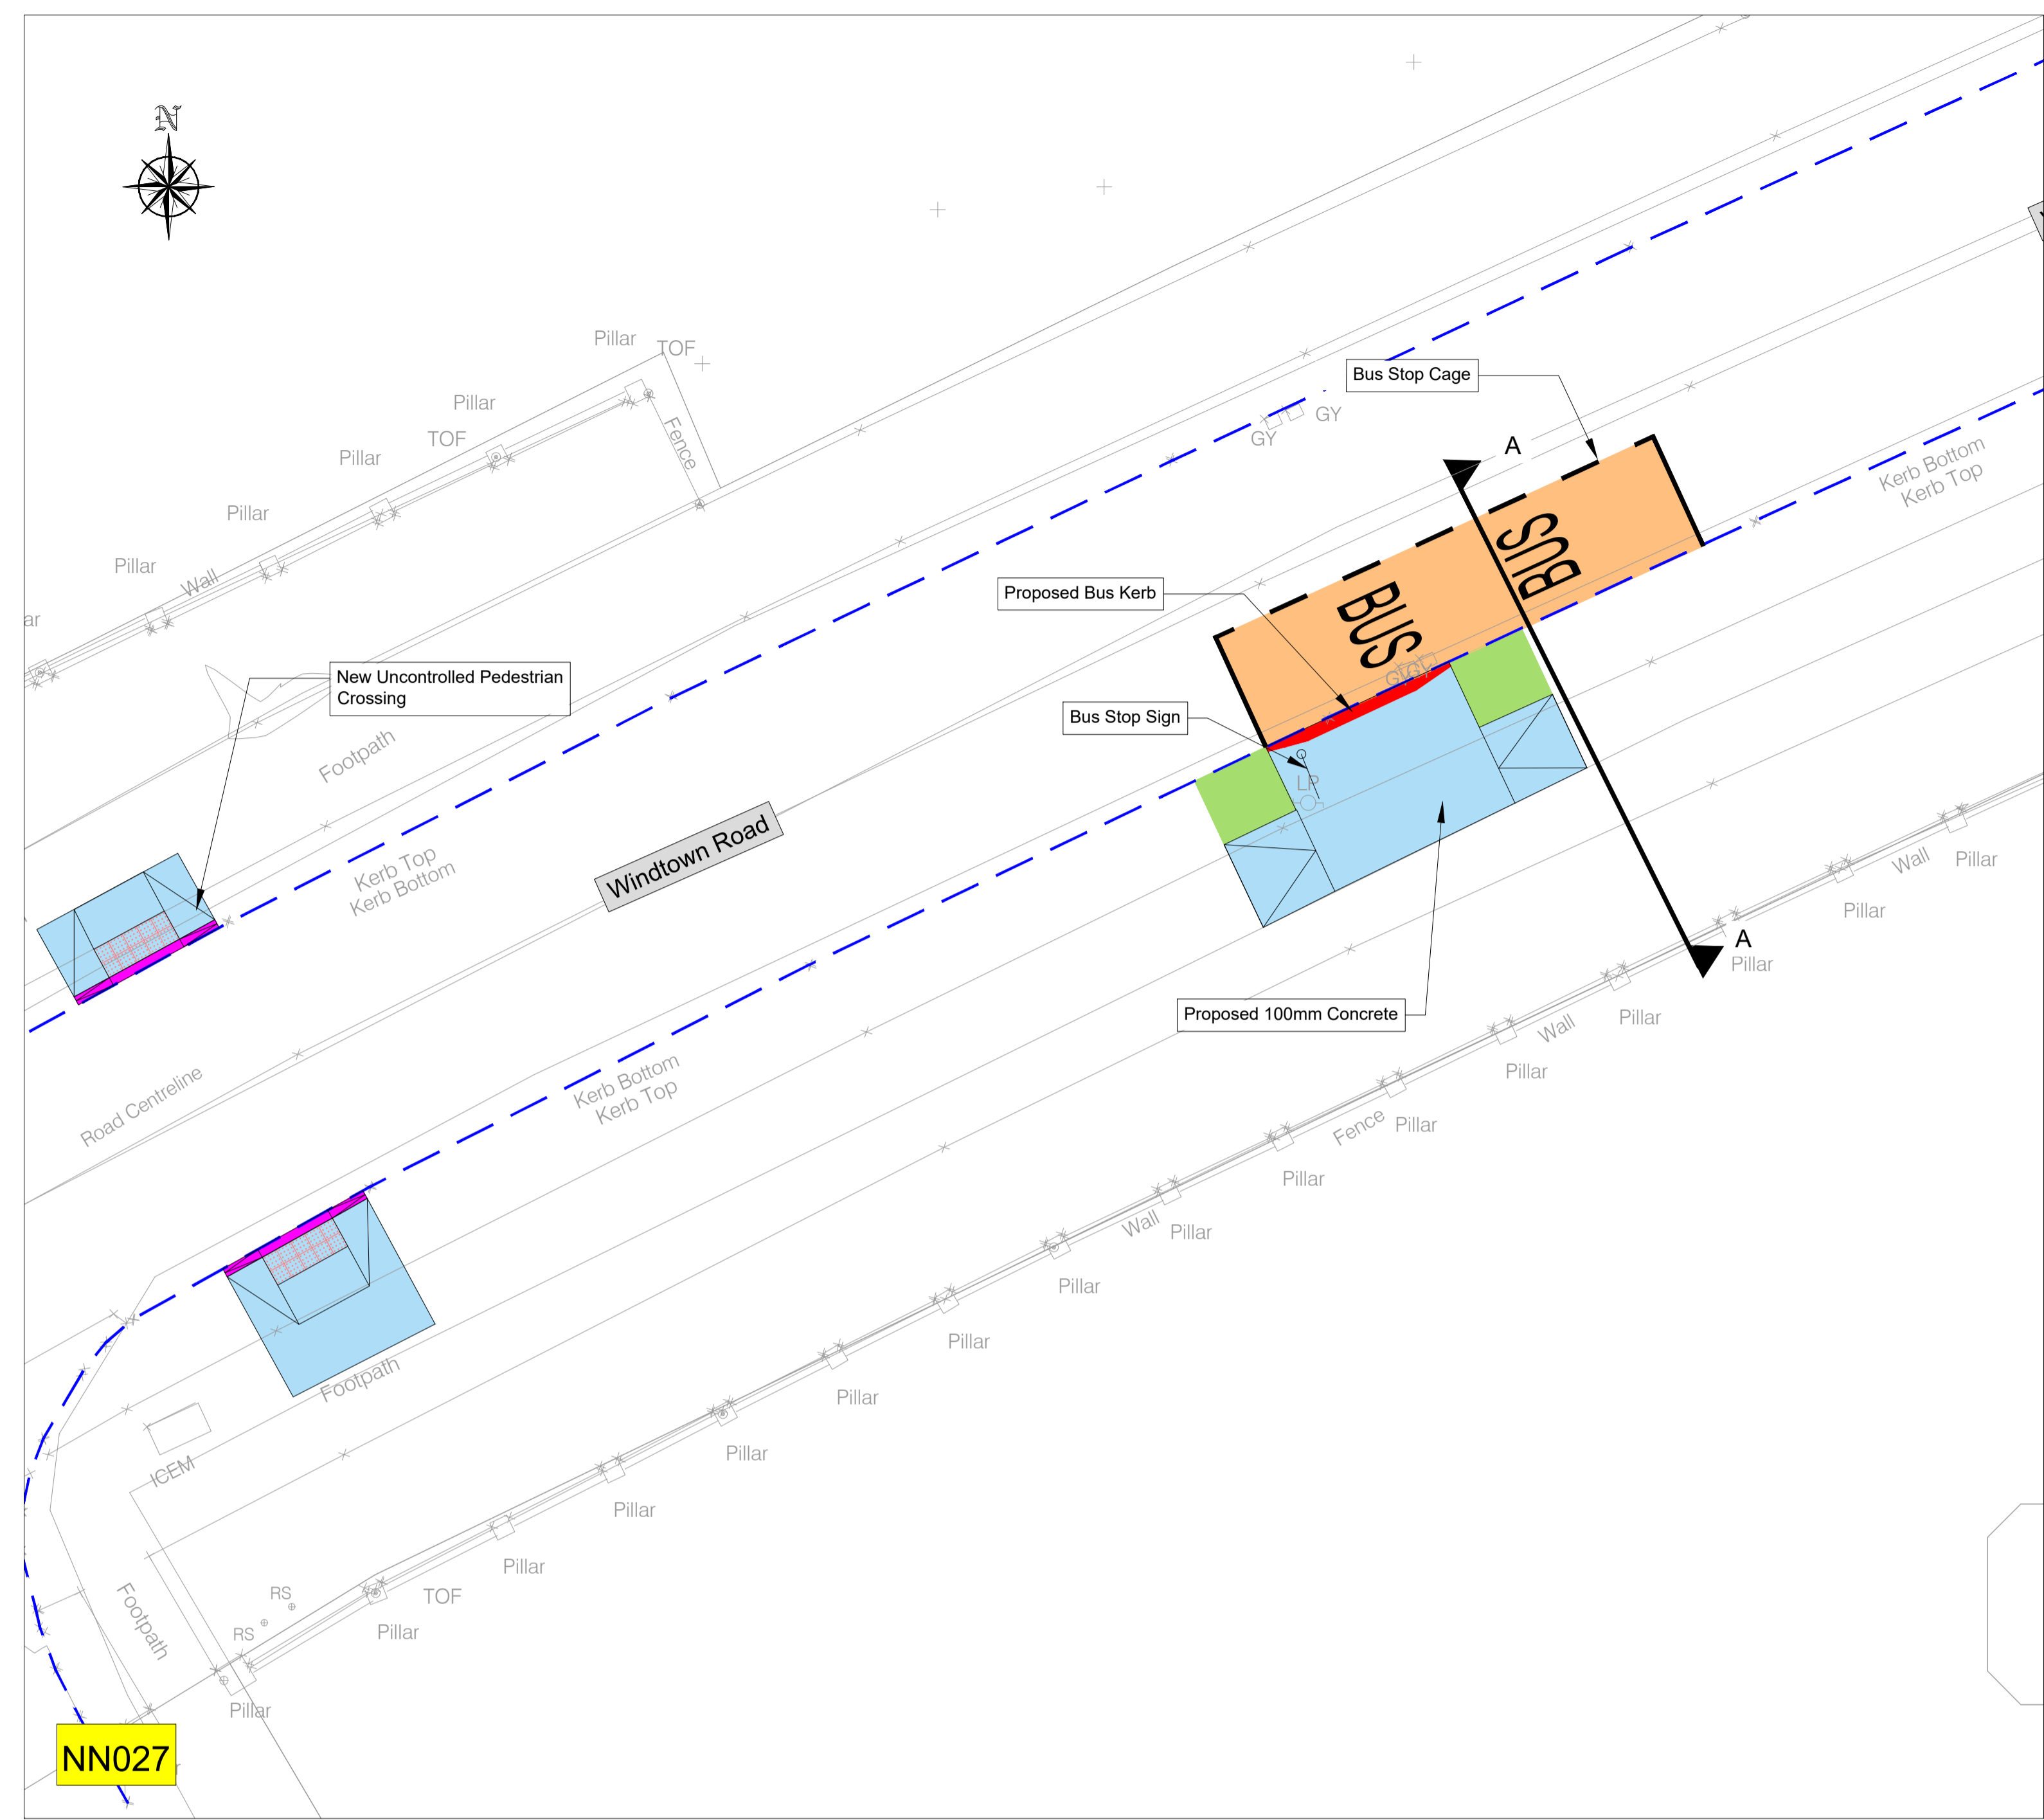

Rev	Description	Drawn	Checked	Date
P01	SECTION 38			

**Clifton Scannell Emerson Associates**  
Consulting Engineers,  
Seafort Lodge,  
Castledawson Avenue,  
Blackrock, Co. Dublin,  
Ireland, A94 P768  
T: +353 1 288 5006  
F: +353 1 283 3466  
E: info@csea.ie  
W: www.csea.ie

Client: COMHAIRLE CHONTAE NA MI  
MEATH COUNTY COUNCIL

Project: NAVAN TOWN SCHEME - NAVAN 2030  
NAVAN BUS STOPS  
NAVAN BUS STOP ROUTES  
BUS STOPS NN027 & NN028

Dwg. Title: NAVAN BUS STOP ROUTES  
BUS STOPS NN027 & NN028

Drawn By: CF Date: JUN 2020  
Checked By: SP Scale: 1:125 @ A1





Project Code: S2 Originator: SECTION 38  
Zone/Phase: Level: Type: Role: Dwg. No. 18\_090E  
CSEA Job No.

18\_090E - CSE - GEN - XX - DR - C - 1313

P01 Revision Project Status SECTION 38

Legend:

Proposed Bus Cage	
Proposed Concrete Footpath	
Proposed Bituminous Footpath	
Proposed Grass Area	
Proposed Bus Kerb	
Proposed In-situ Concrete Kerb	
Existing Kerb	

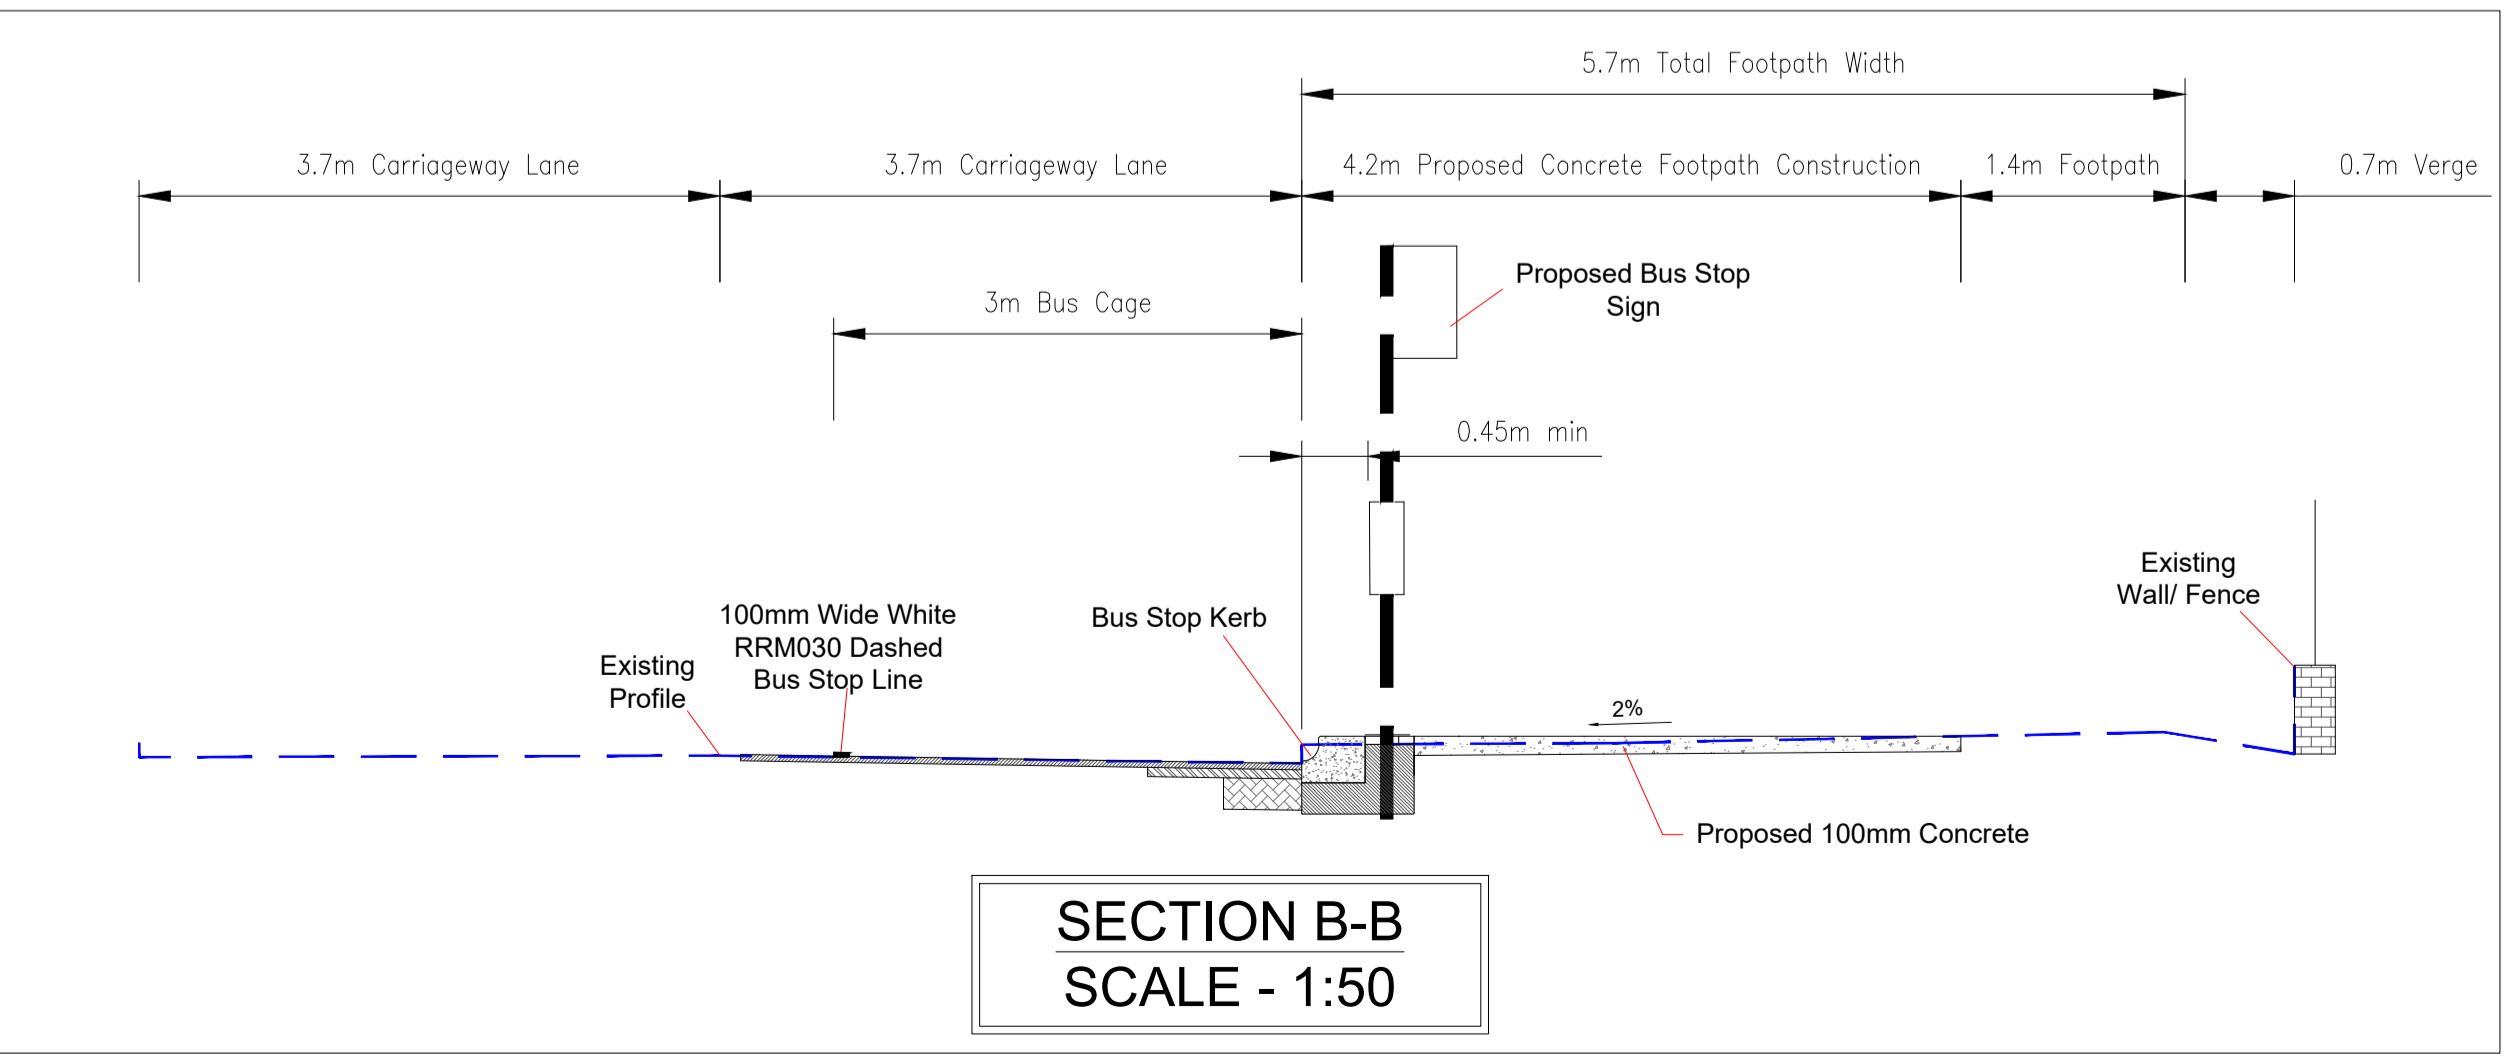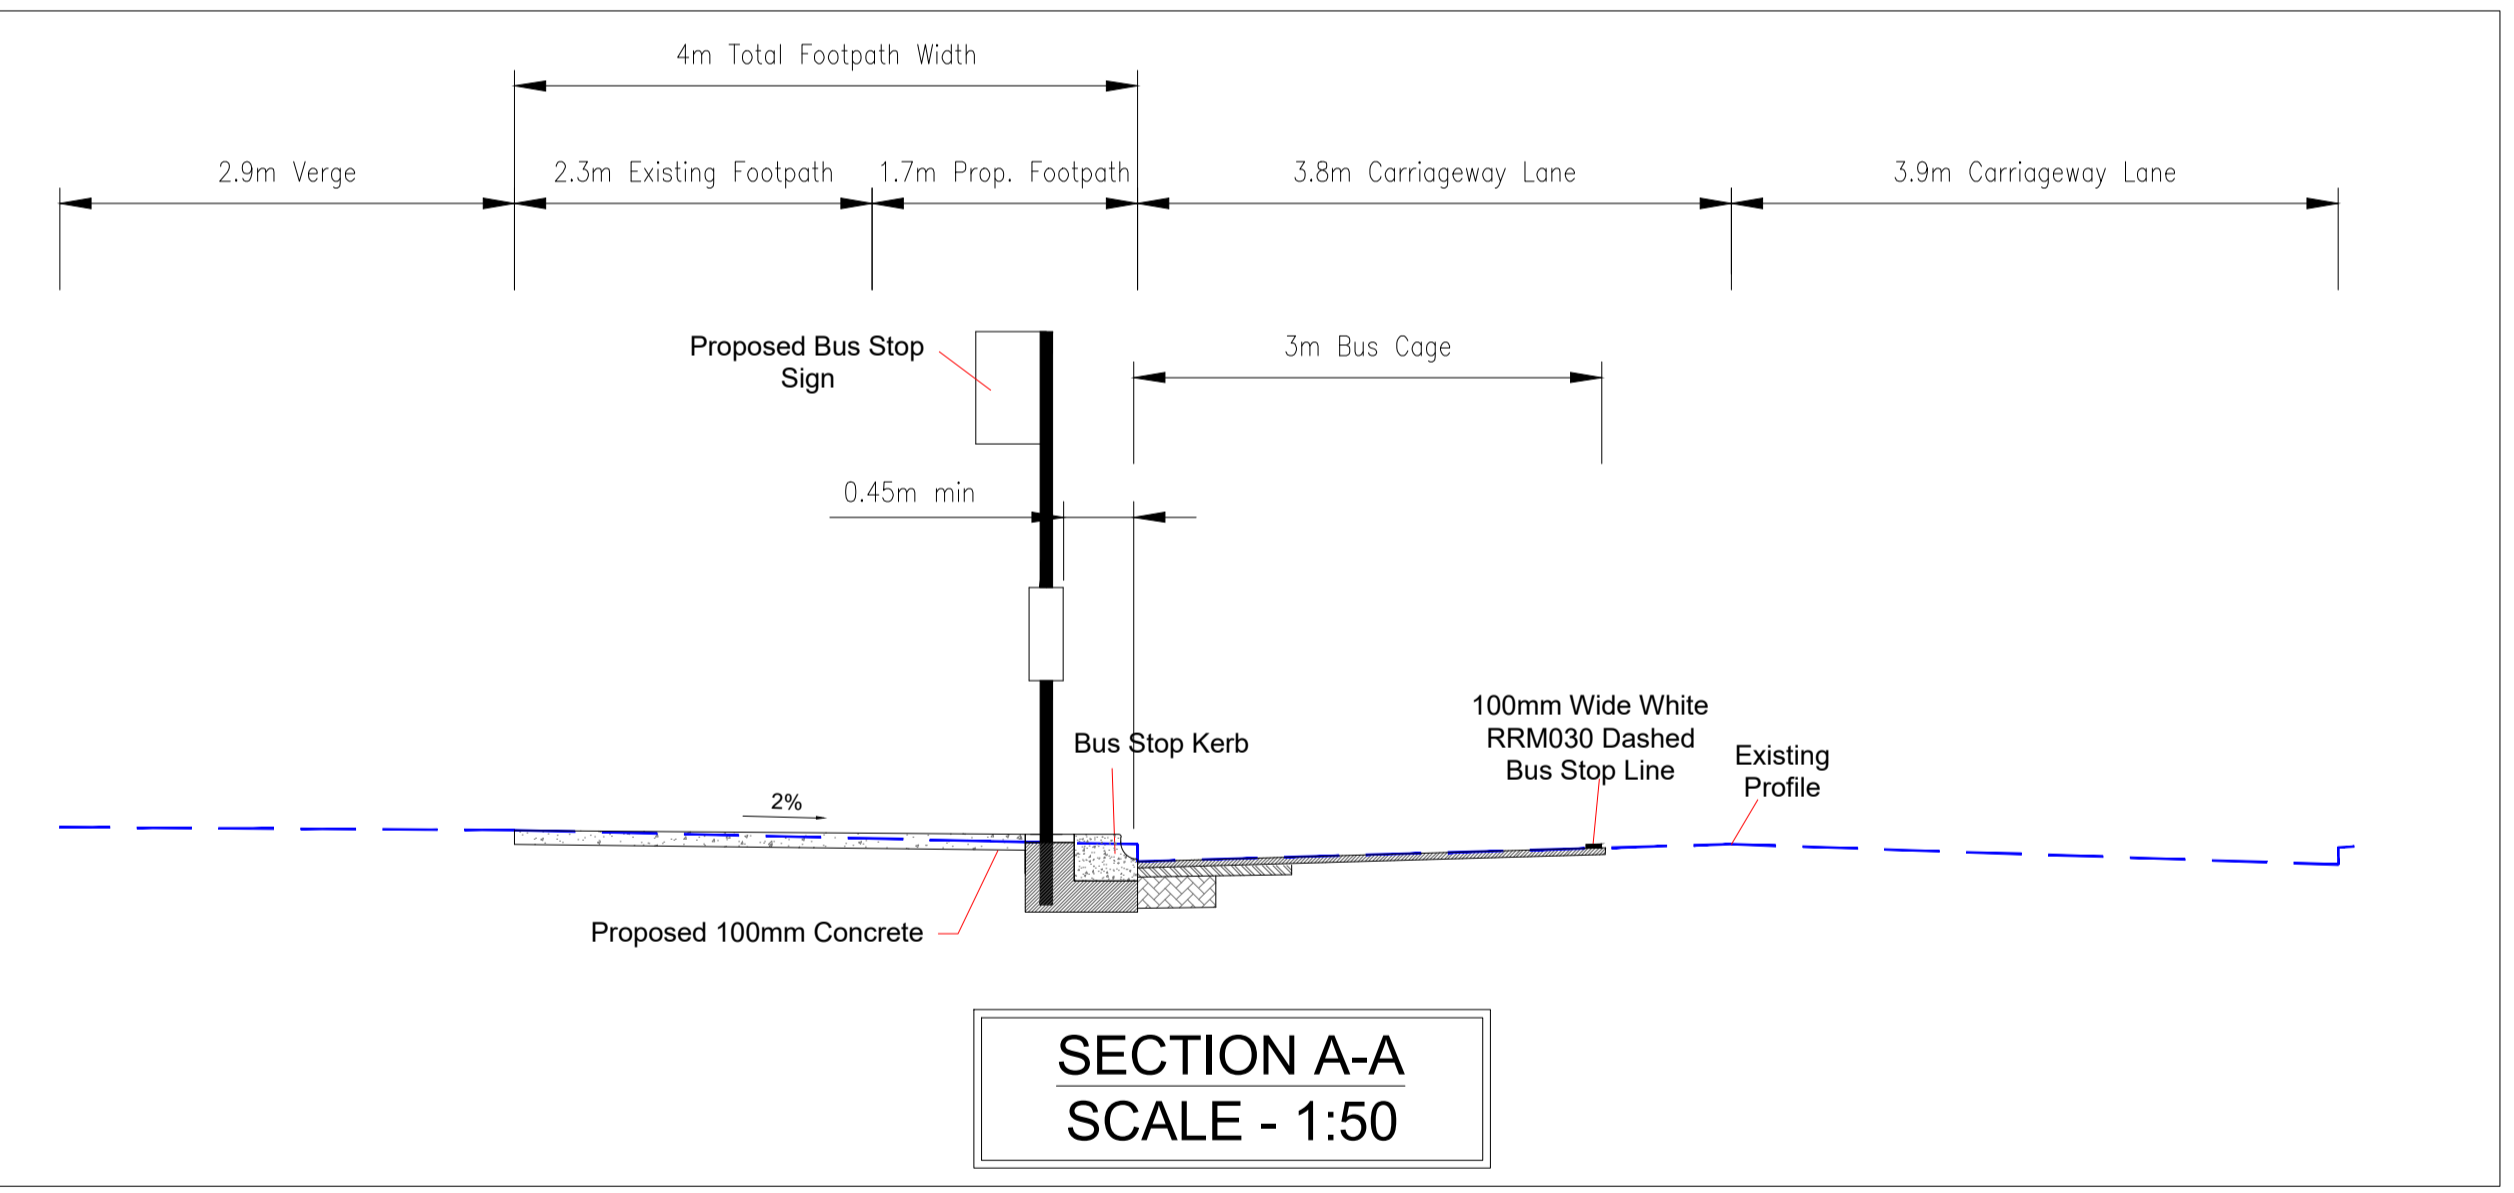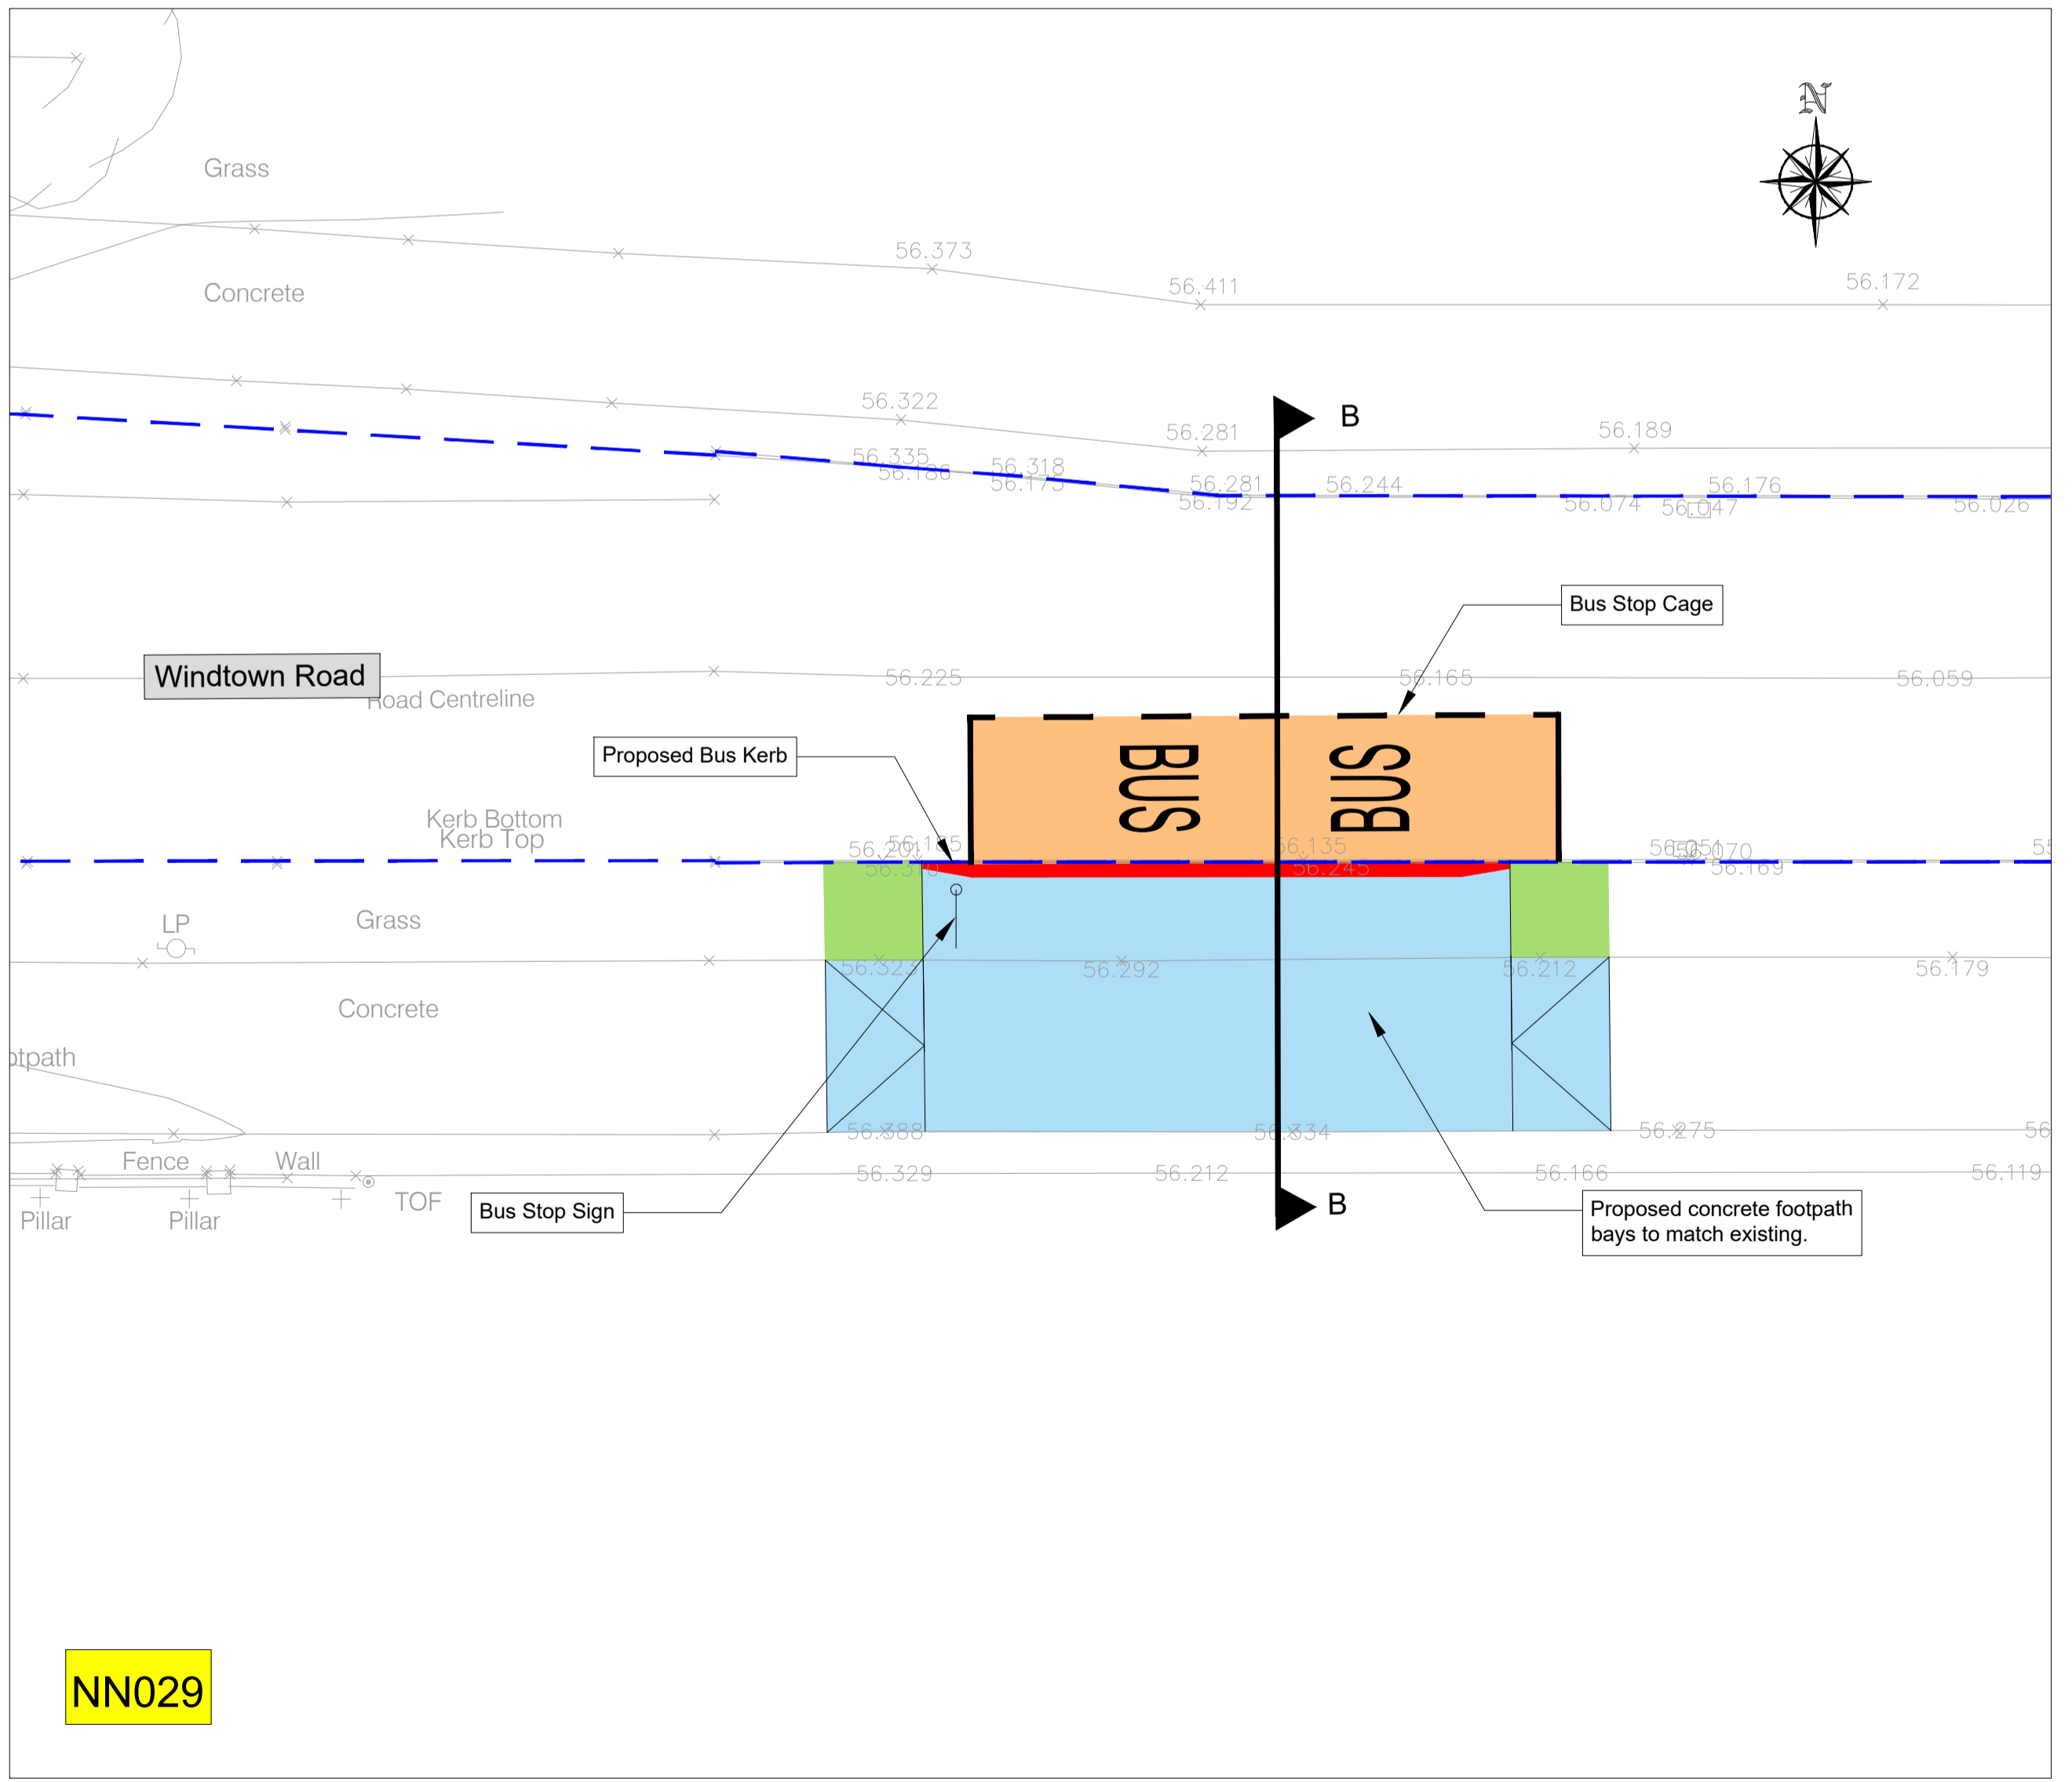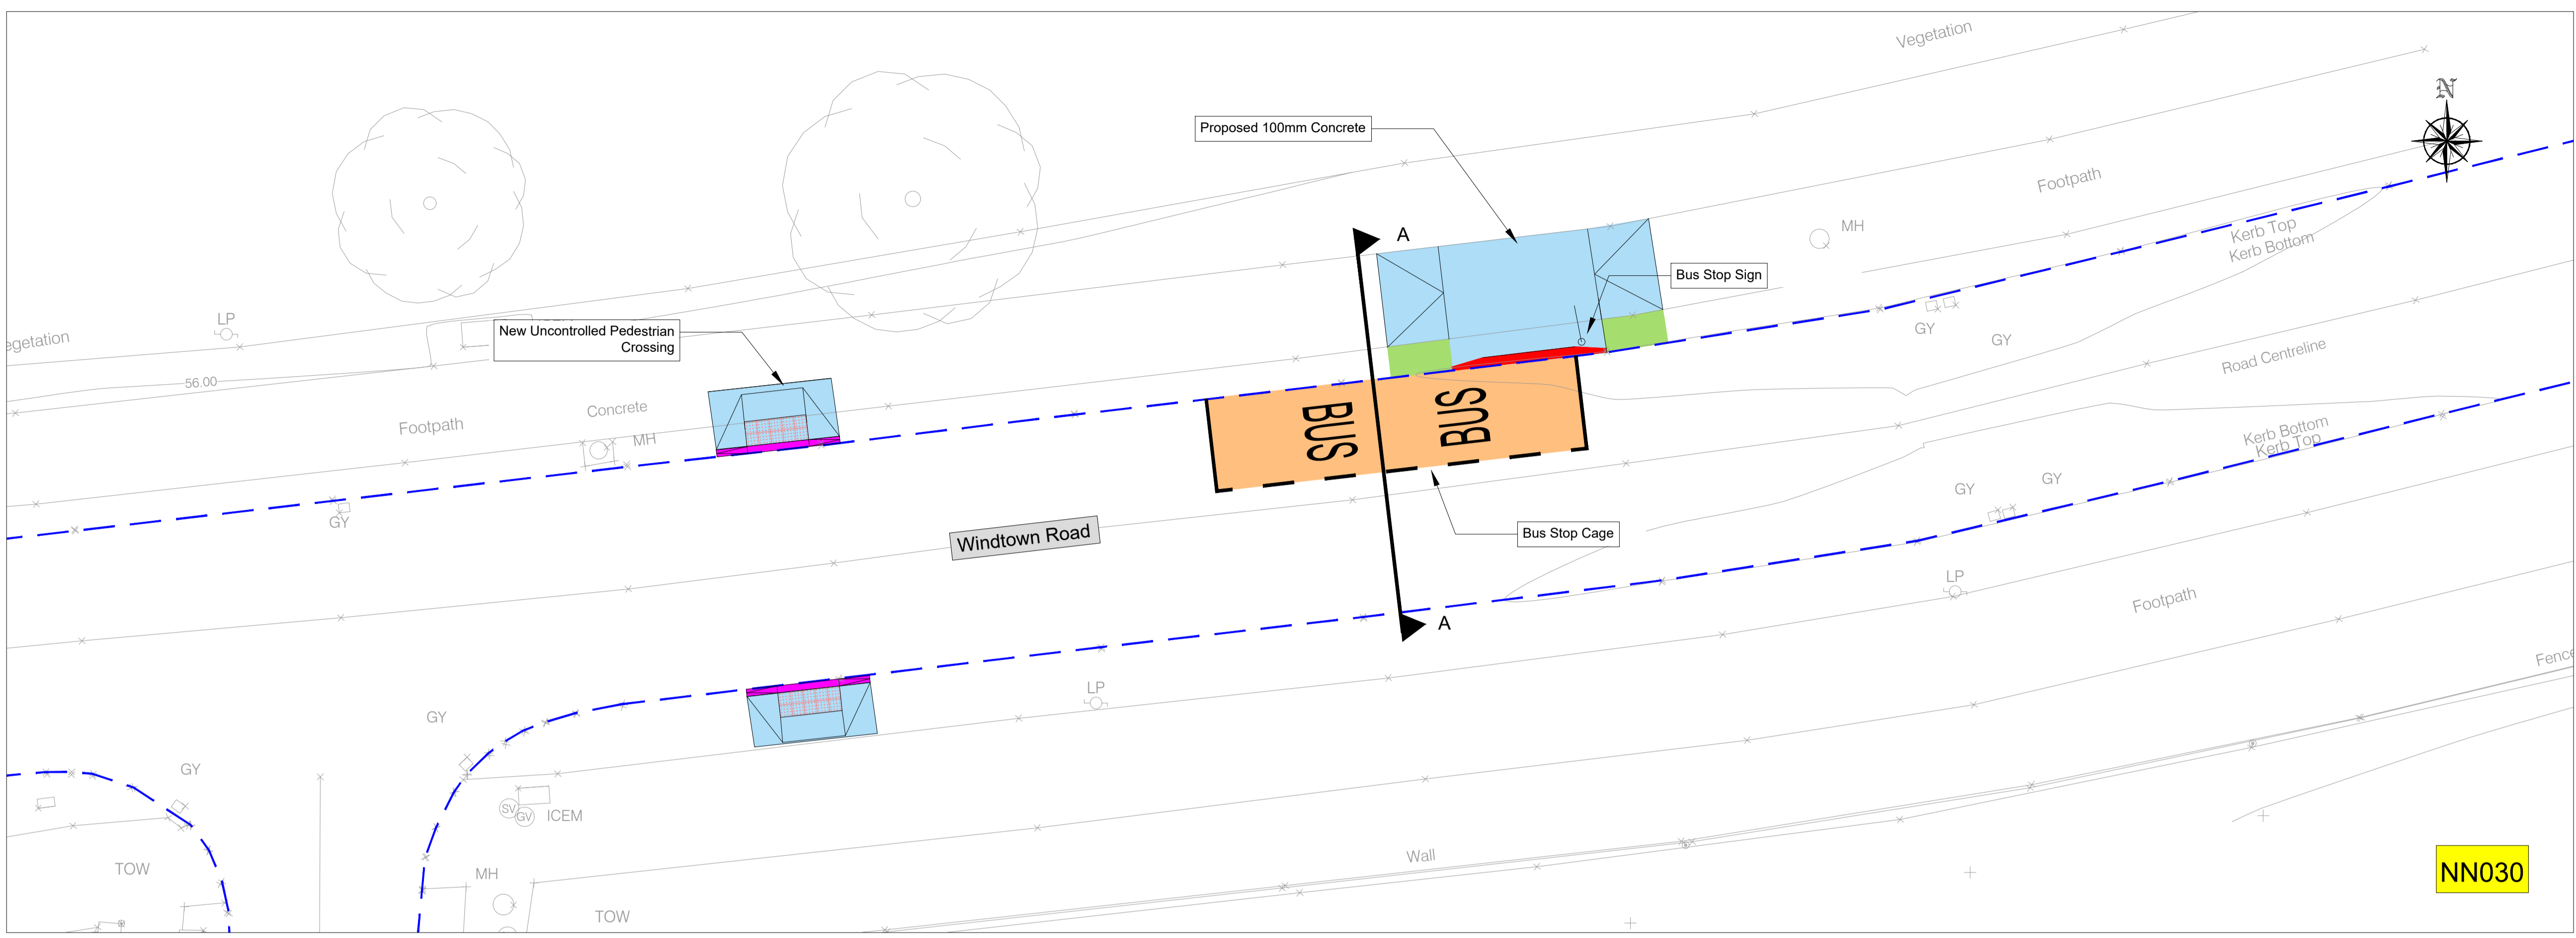

Rev	Description	Drawn	Checked	Date
P01	SECTION 38			

Clifton Scannell Emerson Associates Limited  
Consulting Engineers,  
Seafort Lodge,  
Castledawson Avenue,  
Blackrock, Co. Dublin,  
Ireland, A94 P768

T. +353 1 288 5006  
F. +353 1 283 3466  
E. info@csea.ie  
W. www.csea.ie

Client: COMHAIRLE CHONTAE NA MI MEATH COUNTY COUNCIL

Project: NAVAN TOWN SCHEME - NAVAN 2030  
NAVAN BUS STOPS  
NAVAN BUS STOP ROUTES  
BUS STOPS NN029 & NN030

Dwg. Title: NAVAN BUS STOP ROUTES  
BUS STOPS NN029 & NN030

Drawn By: CF Date: JUN 2020 18\_090E

Checked By: SP Scale: 1:125 @ A1 CSEA Job No.


Project Code: 18\_090E - CSE - GEN - XX - DR - C - 1314

Status Code: S2 SECTION 38  
Suitability Description


Revision: P01 SECTION 38  
Project Status

Legend:


- Proposed Bus Cage
- Proposed Concrete Footpath
- Proposed Bituminous Footpath
- Proposed Grass Area
- Proposed Bus Kerb
- Proposed In-situ Concrete Kerb
- Existing Kerb

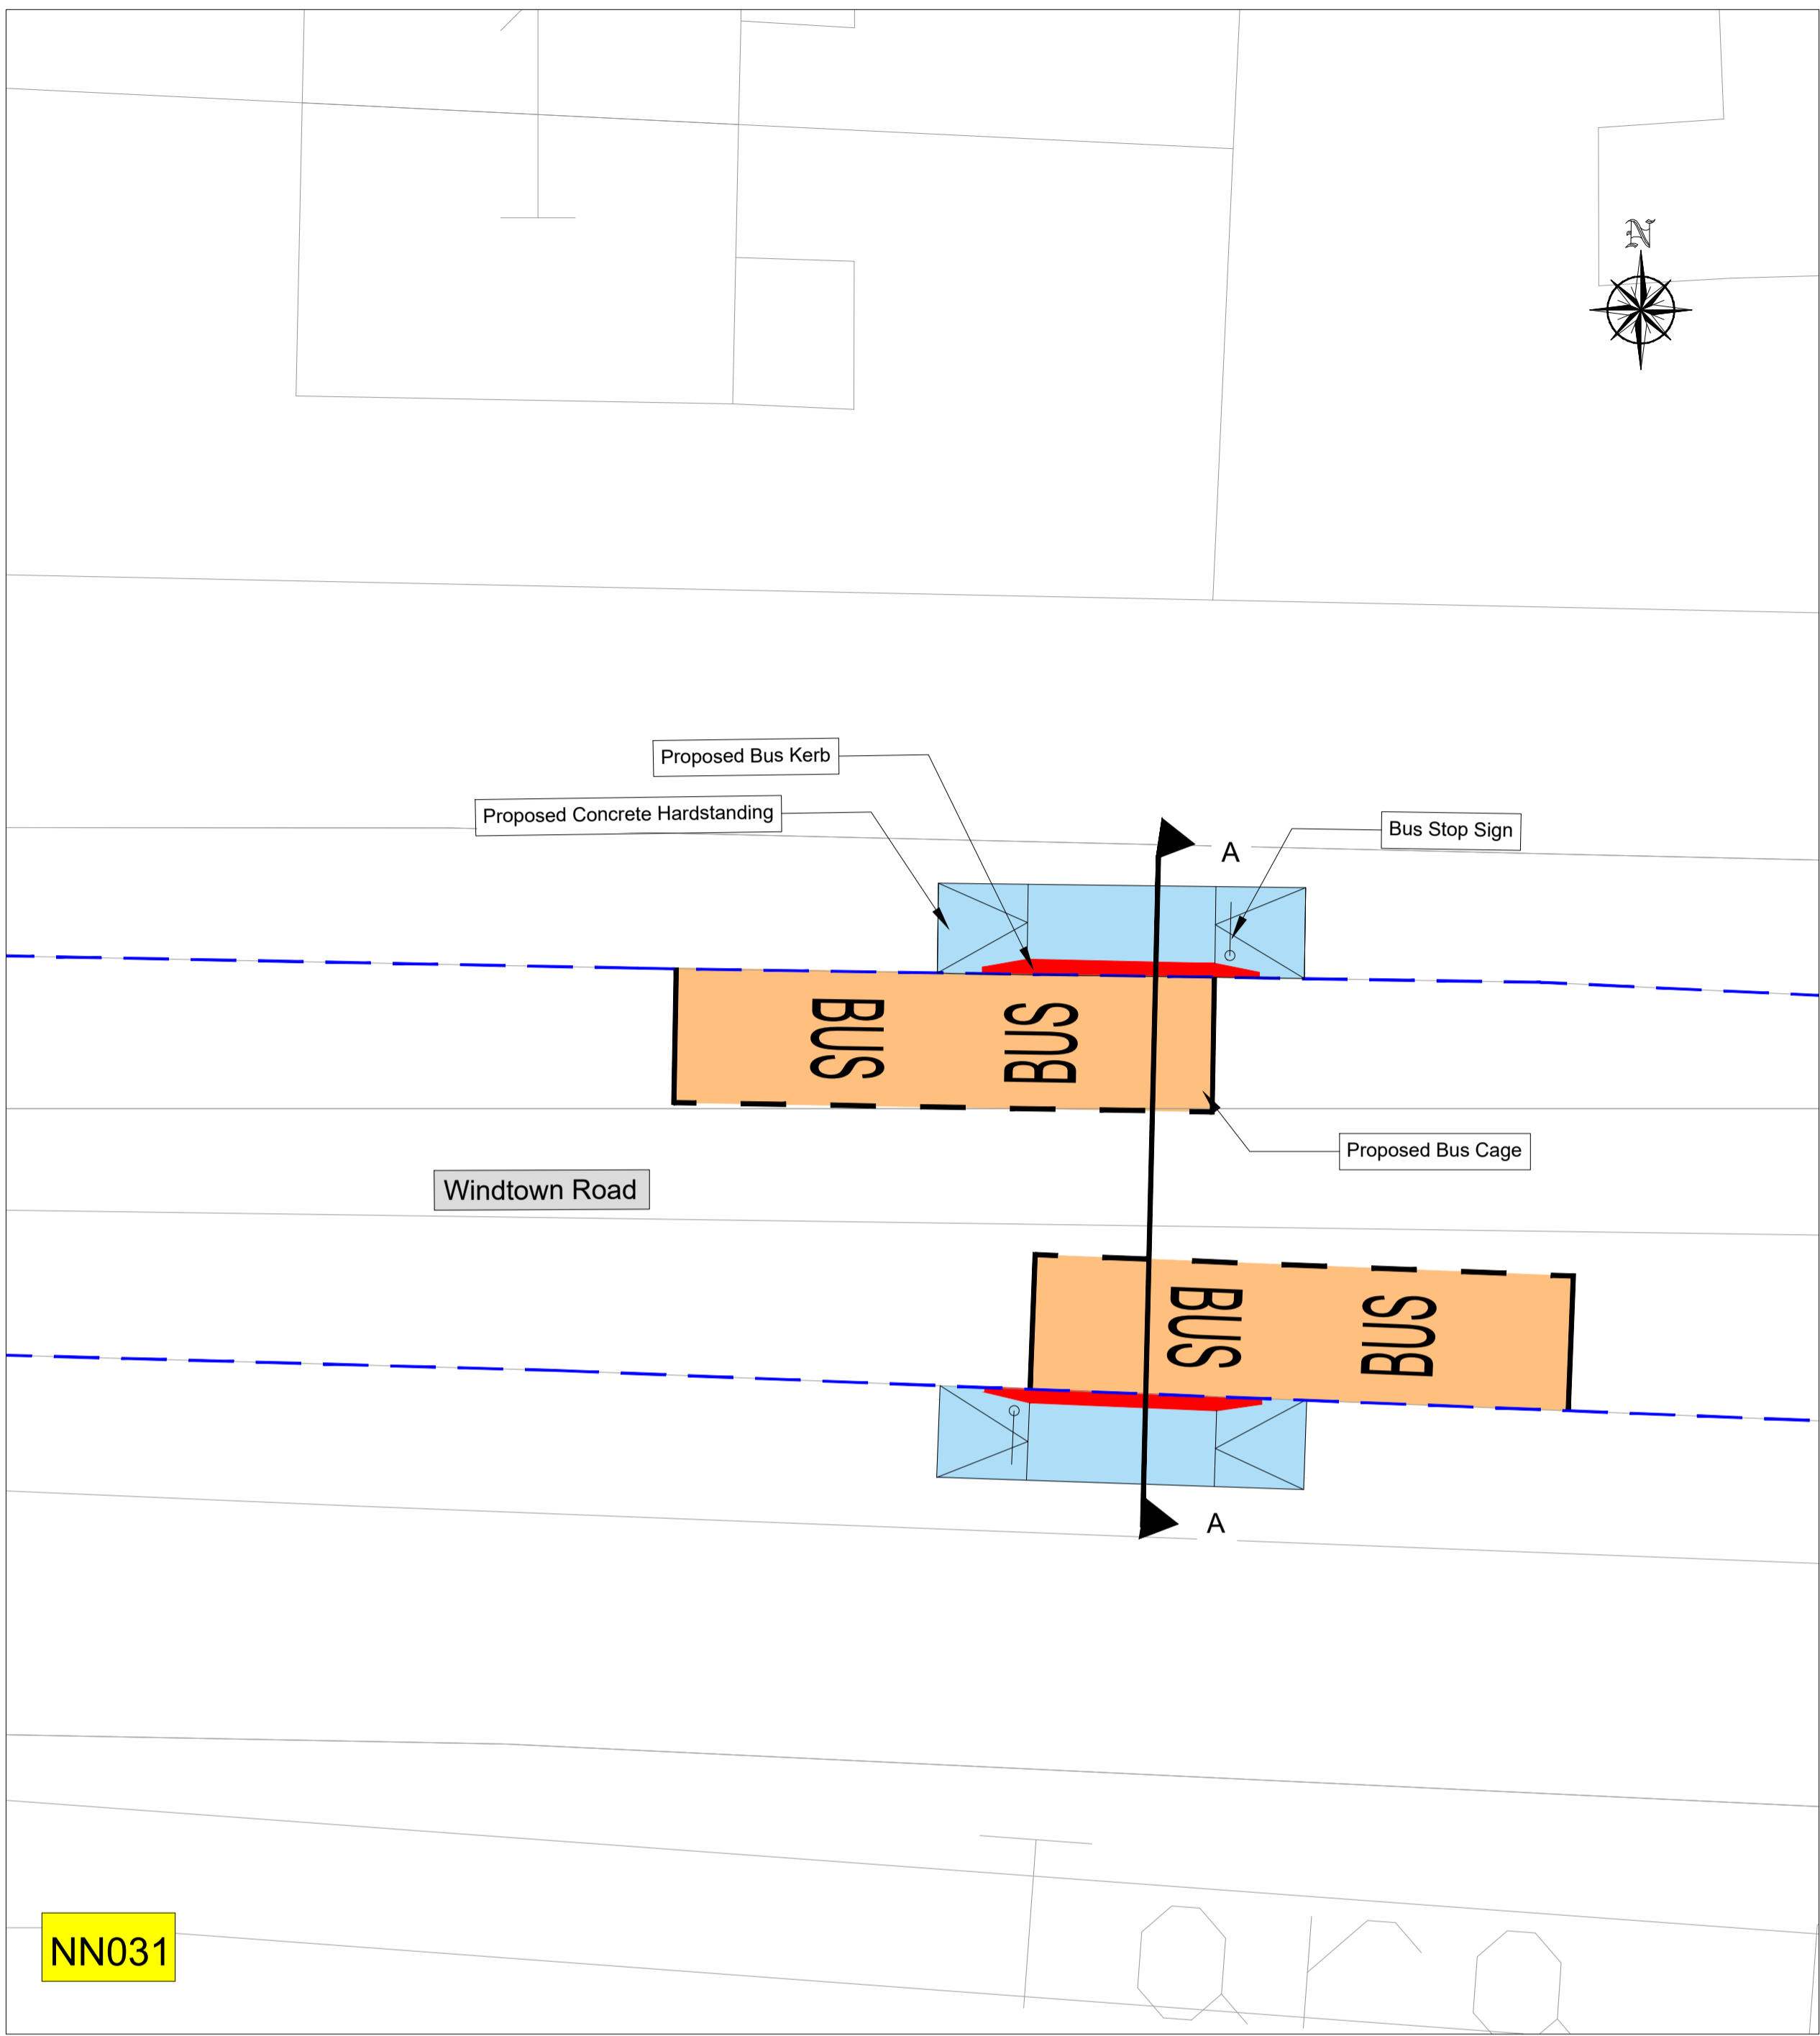

NN031

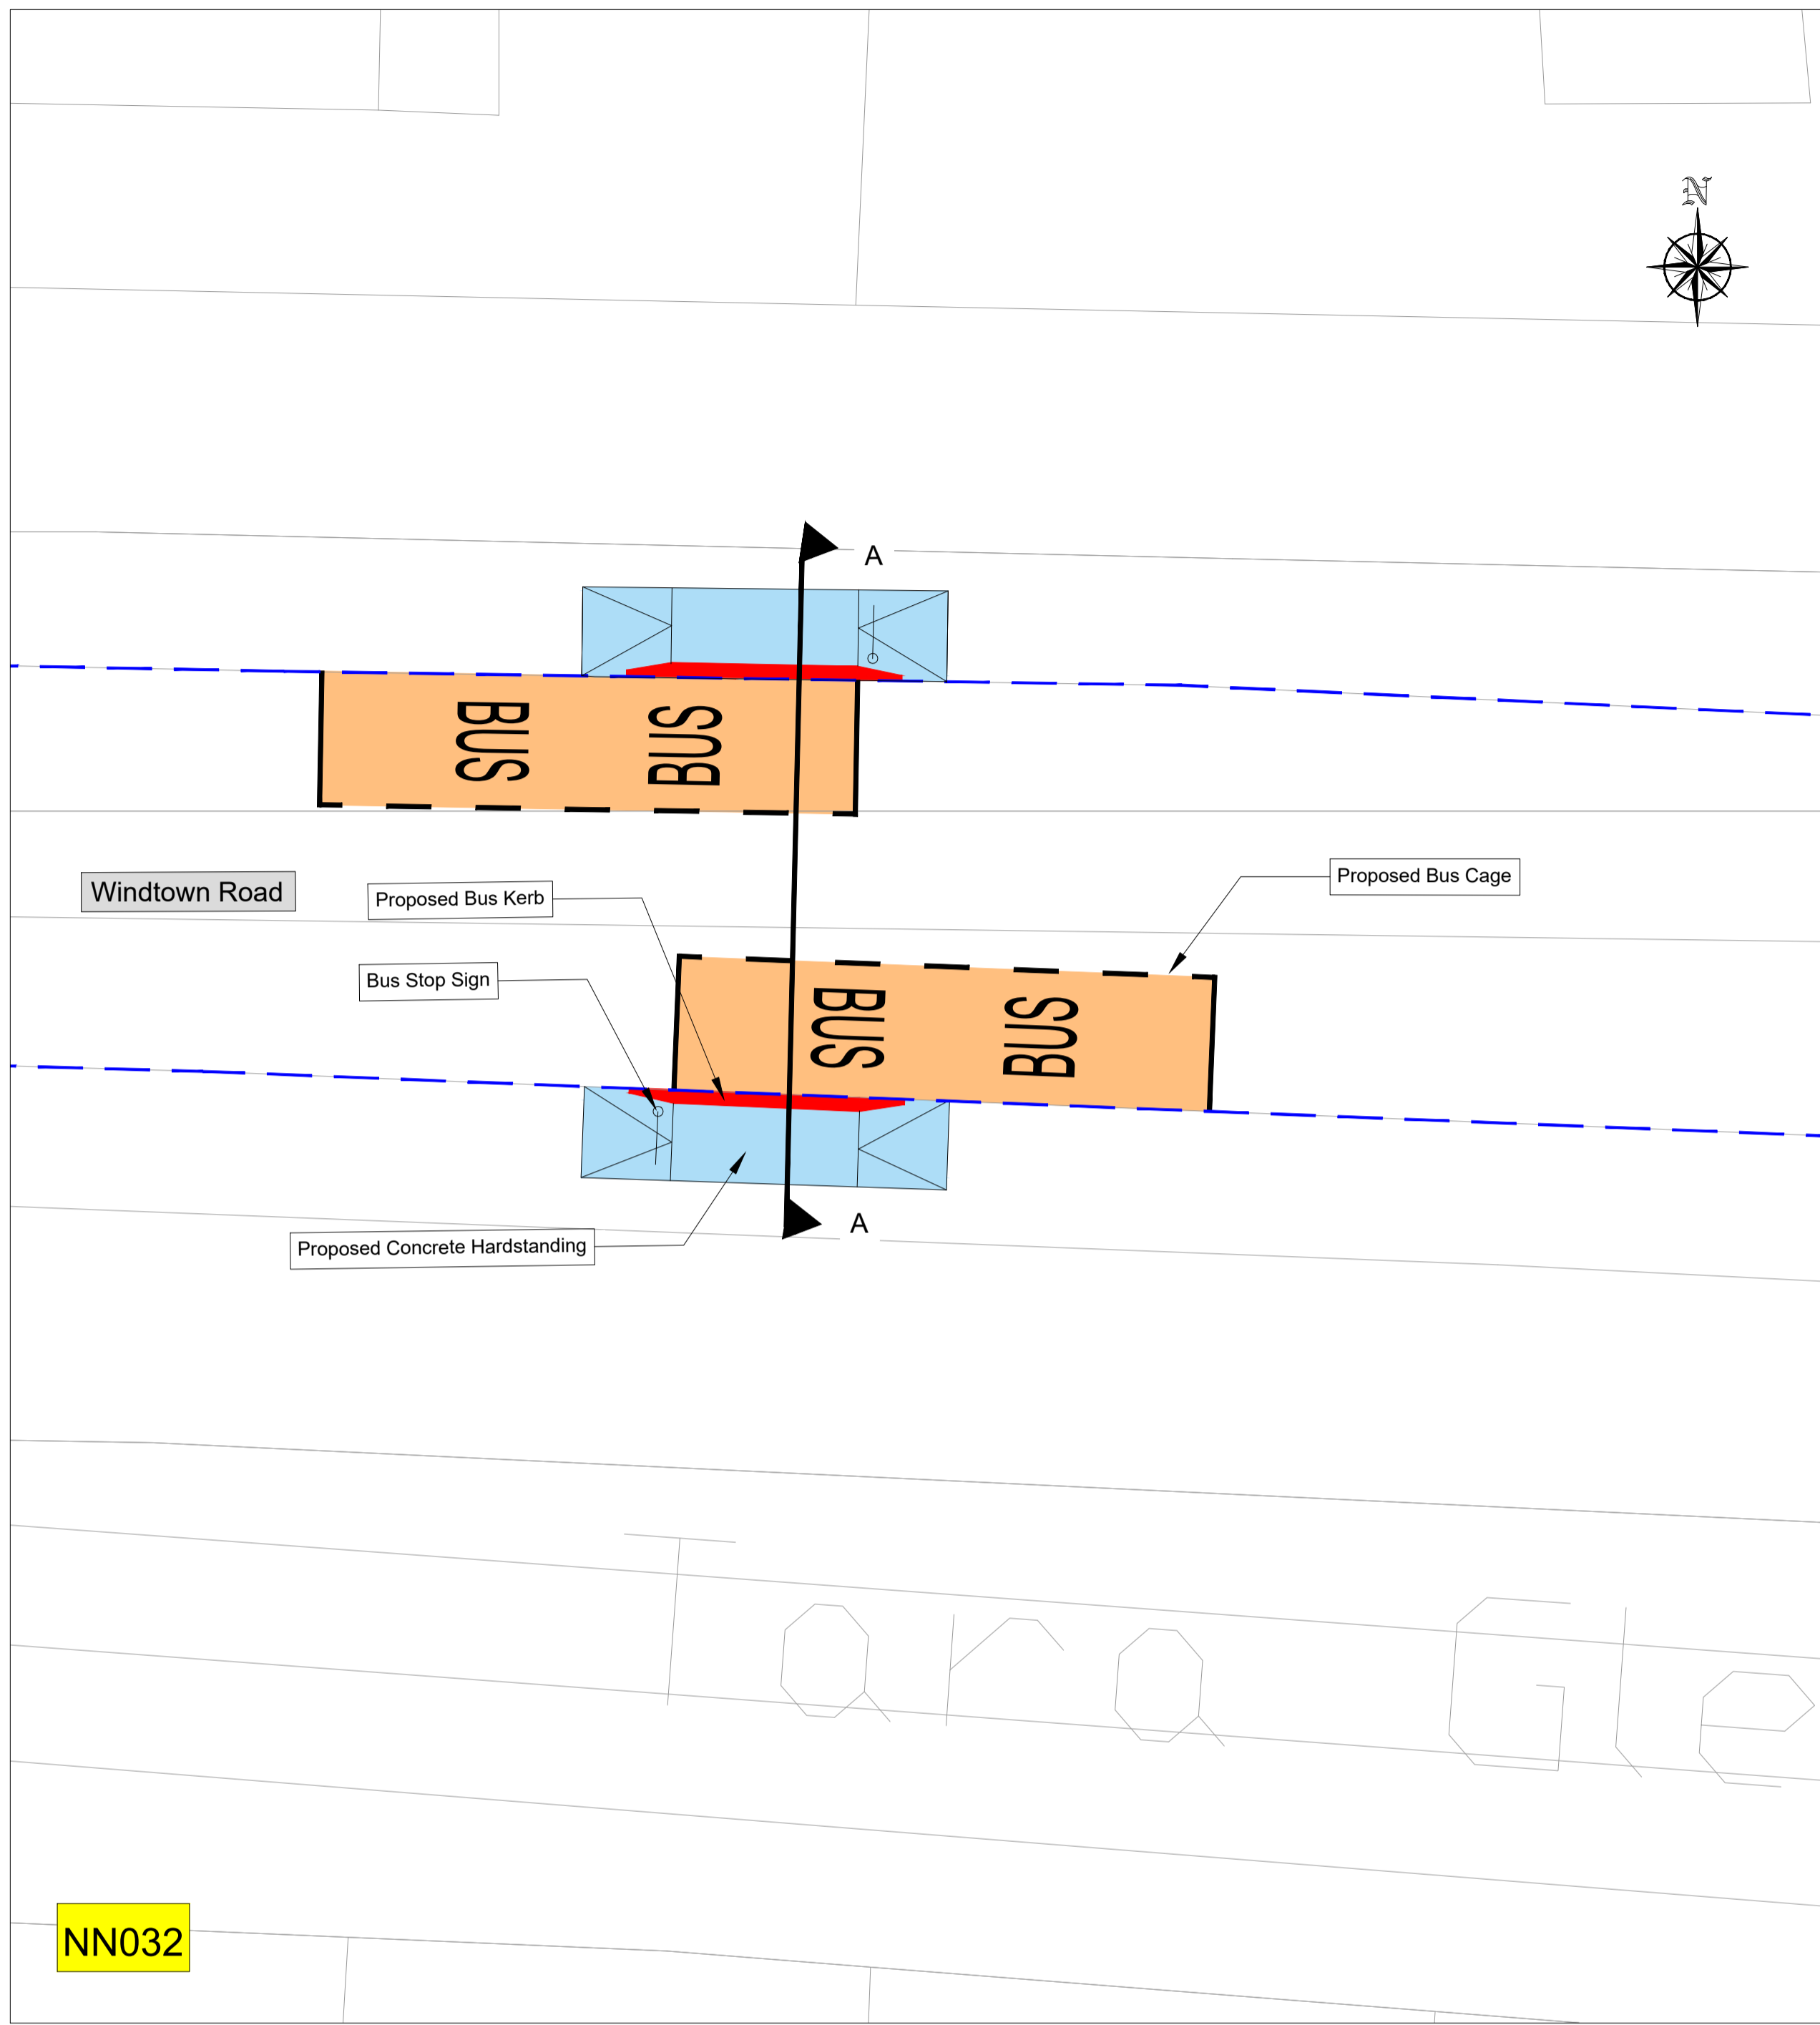


NN032

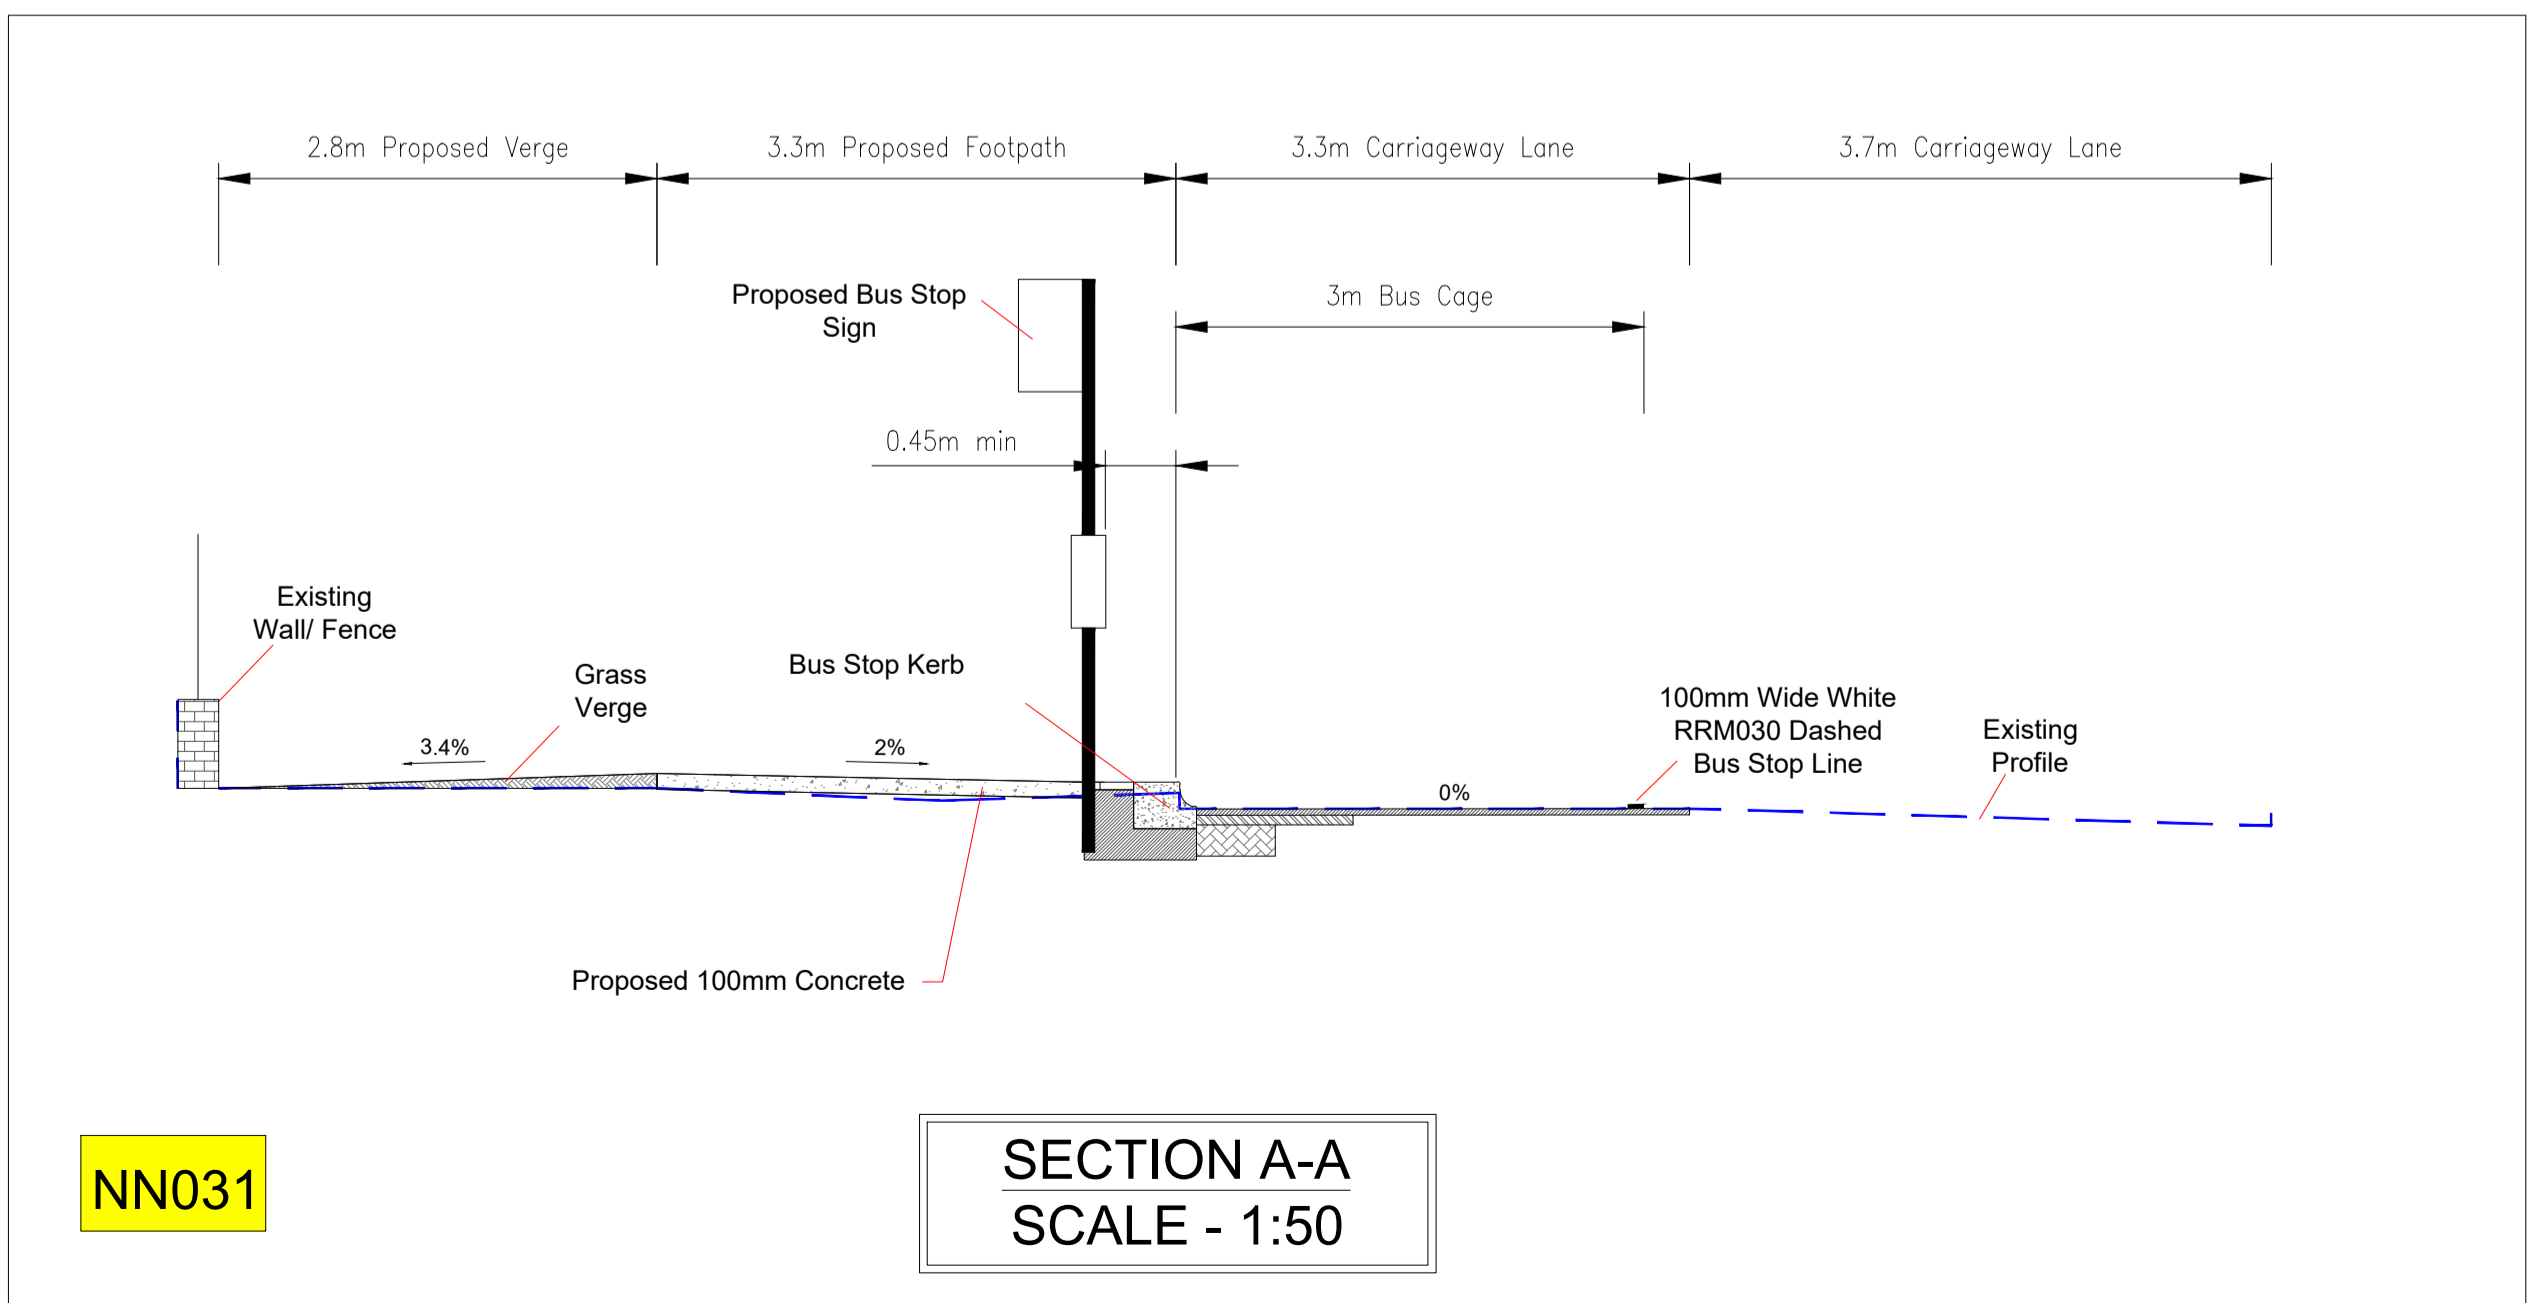

NN031

SECTION A-A  
SCALE - 1:50

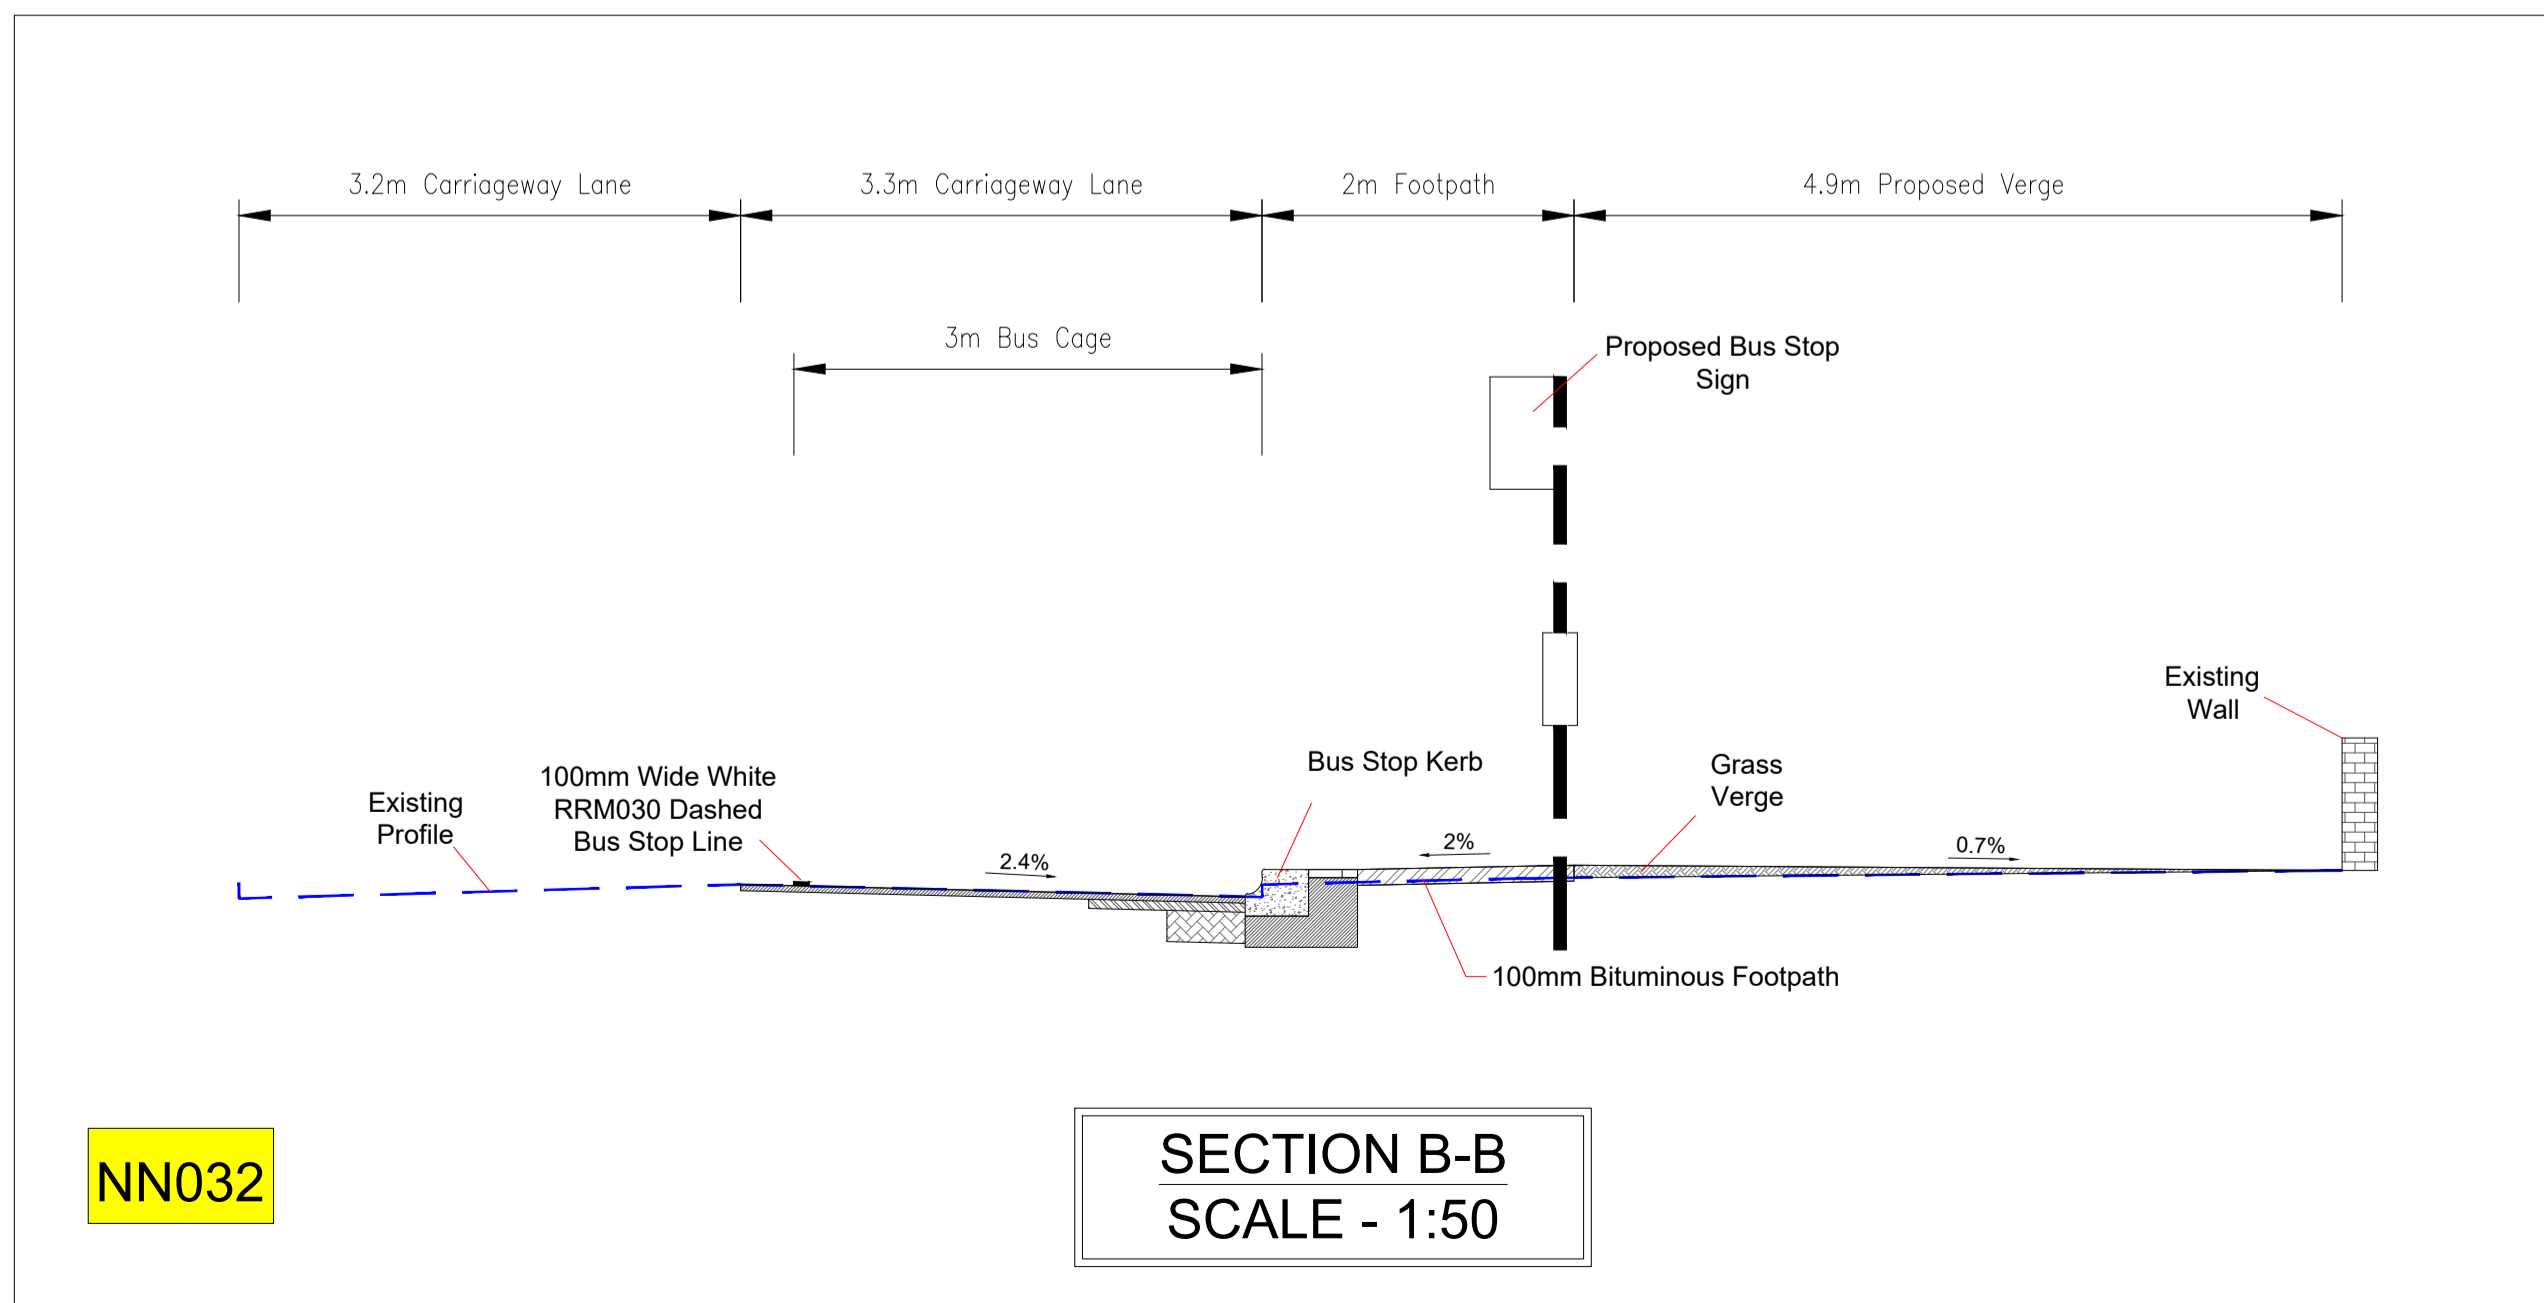

NN032

SECTION B-B  
SCALE - 1:50

Rev	Description	Drawn	Checked	Date
P01	SECTION 38			

Clifton Scannell Emerson Associates Limited  
Consulting Engineers,  
Seafort Lodge,  
Castledawson Avenue,  
Blackrock, Co. Dublin,  
Ireland, A94 P768

T. +353 1 288 5006  
F. +353 1 283 3466  
E. info@csea.ie  
W. www.csea.ie

Client: COMHAIRLE CHONTAE NA MI MEATH COUNTY COUNCIL

Project: NAVAN TOWN SCHEME - NAVAN 2030  
NAVAN BUS STOPS  
NAVAN BUS STOP ROUTES  
BUS STOPS NN031 & NN032

Dwg. Title: 18\_090E

Drawn By: CF Date: JUN 2020

Checked By: SP Scale: 1:125 @ A1


Project Code: S2 Originator: SECTION 38 Zone/Phase: Suitability Description

18\_090E - CSE - GEN - XX - DR - C - 1315


P01 SECTION 38  
Revision Project Status

Legend:



Proposed Bus Cage	
Proposed Concrete Footpath	
Proposed Bituminous Footpath	
Proposed Grass Area	
Proposed Bus Kerb	
Proposed In-situ Concrete Kerb	
Existing Kerb	

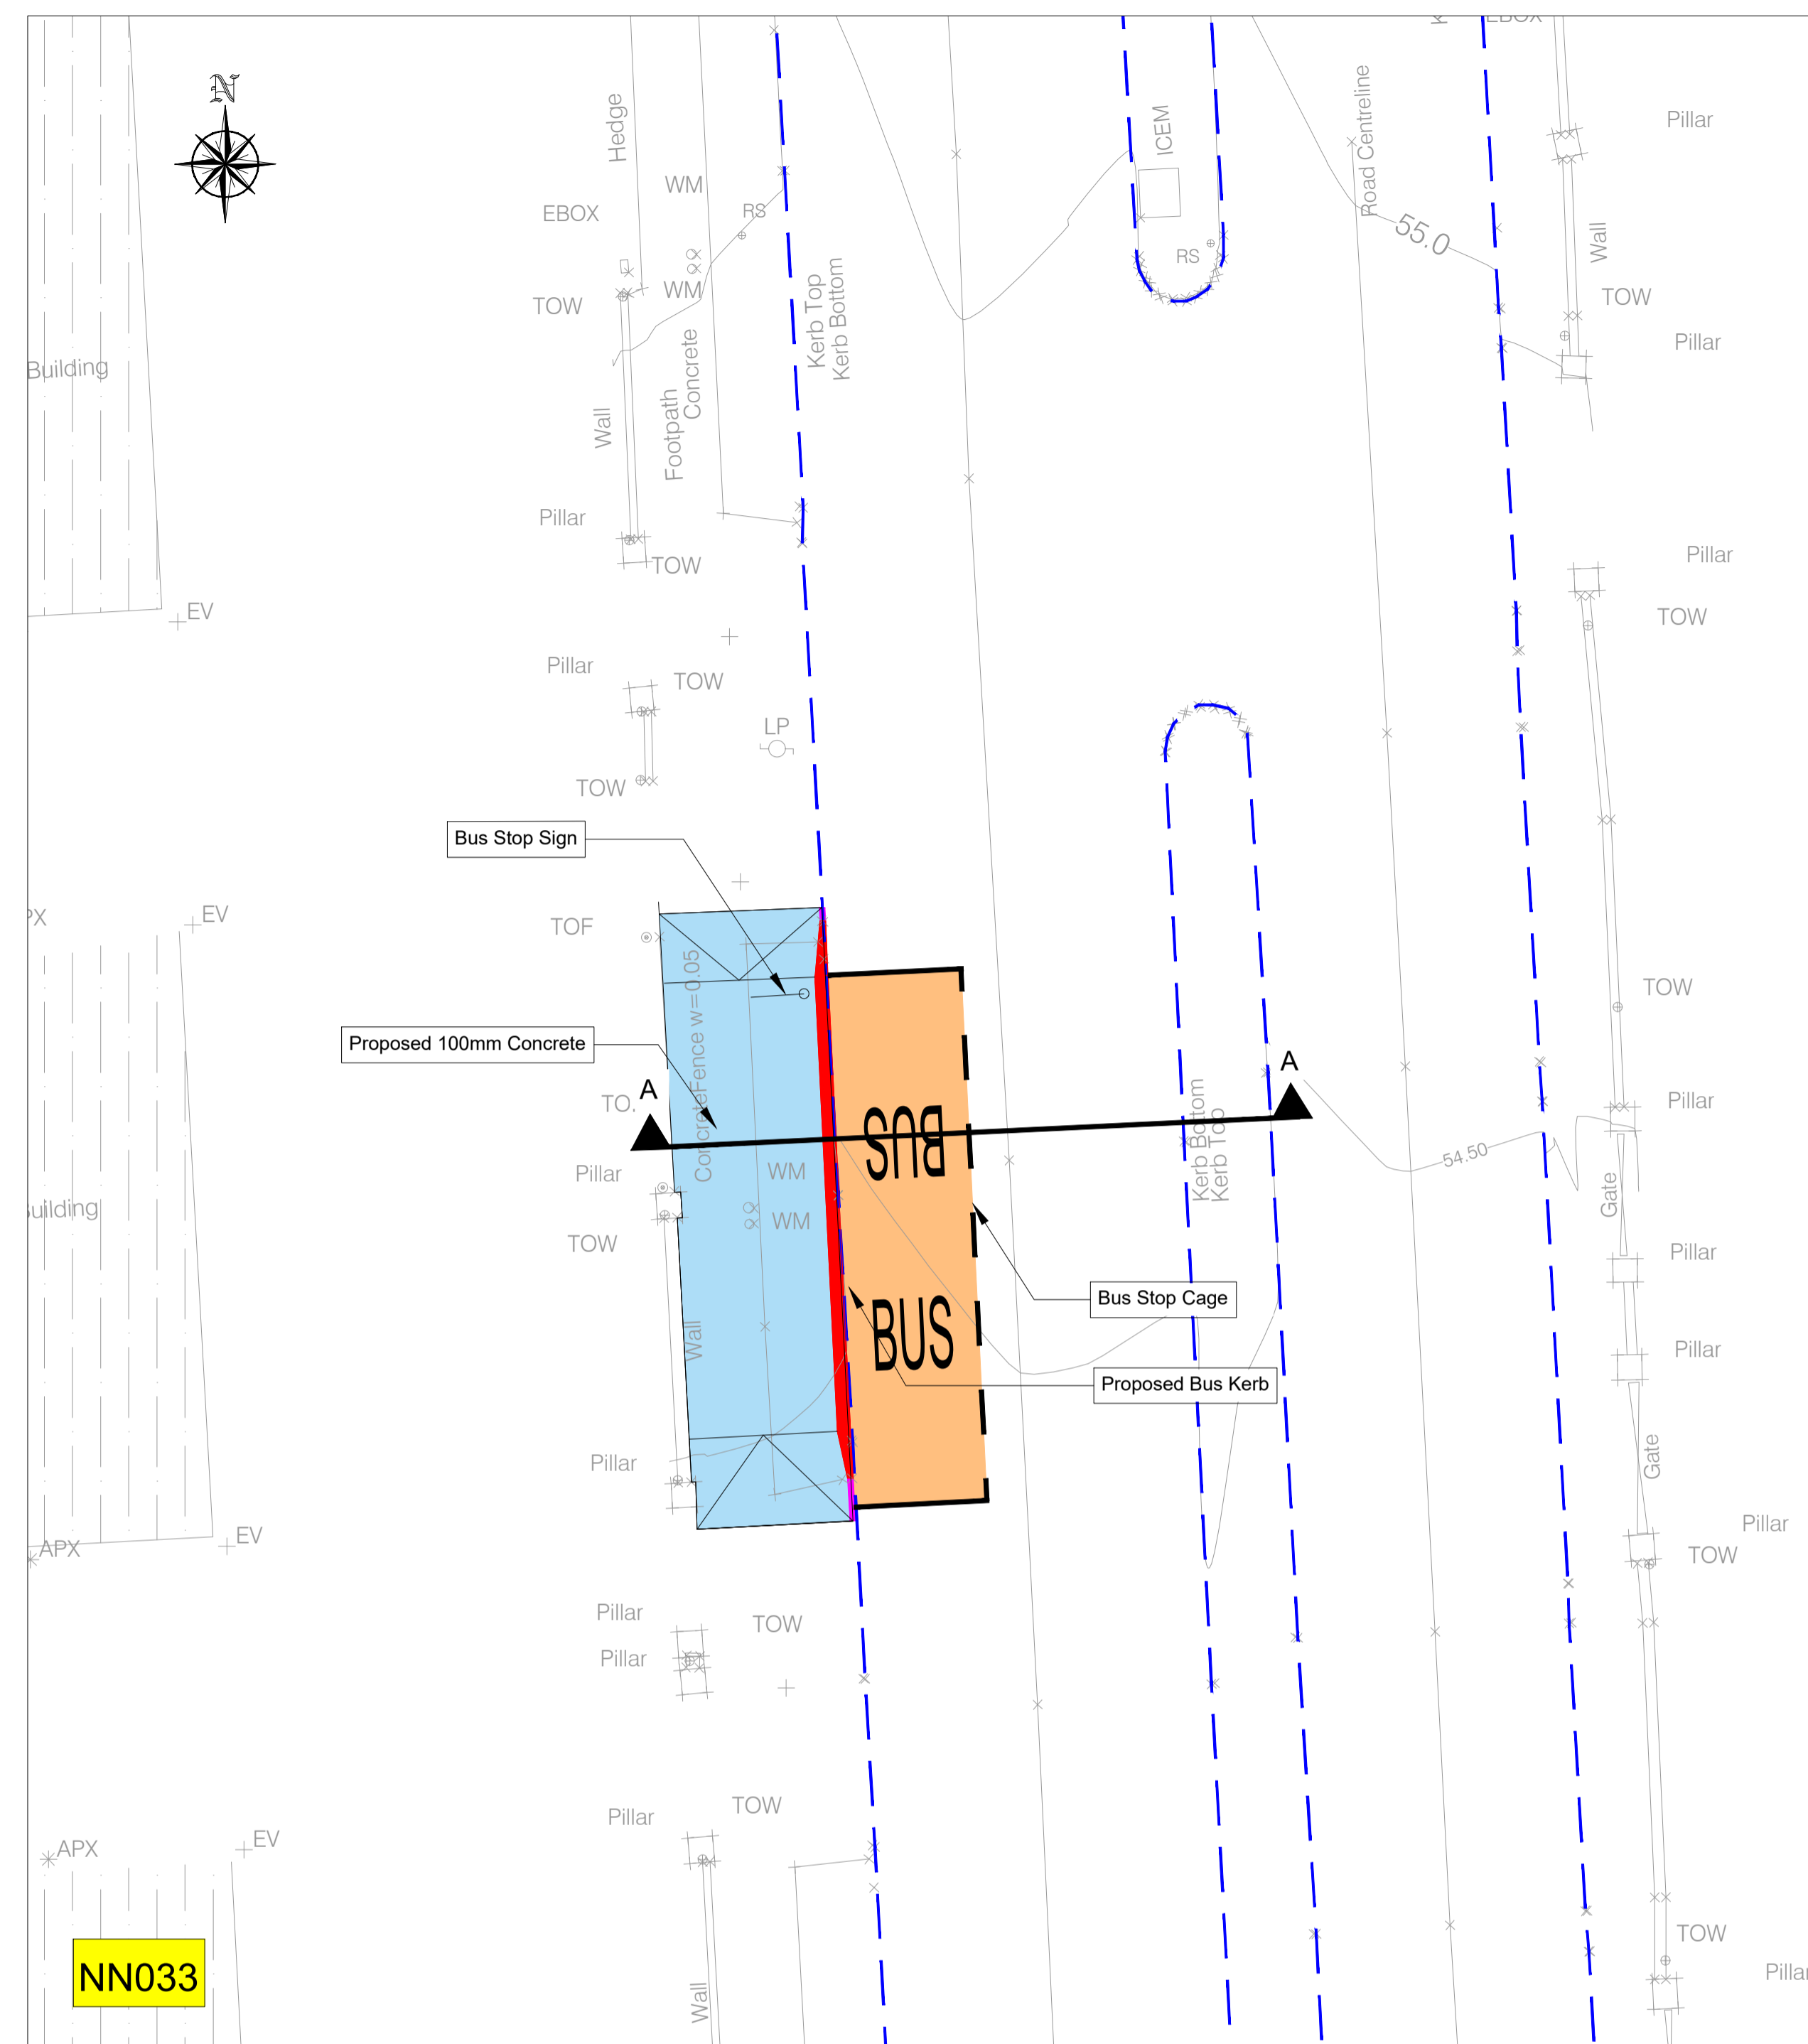

NN033

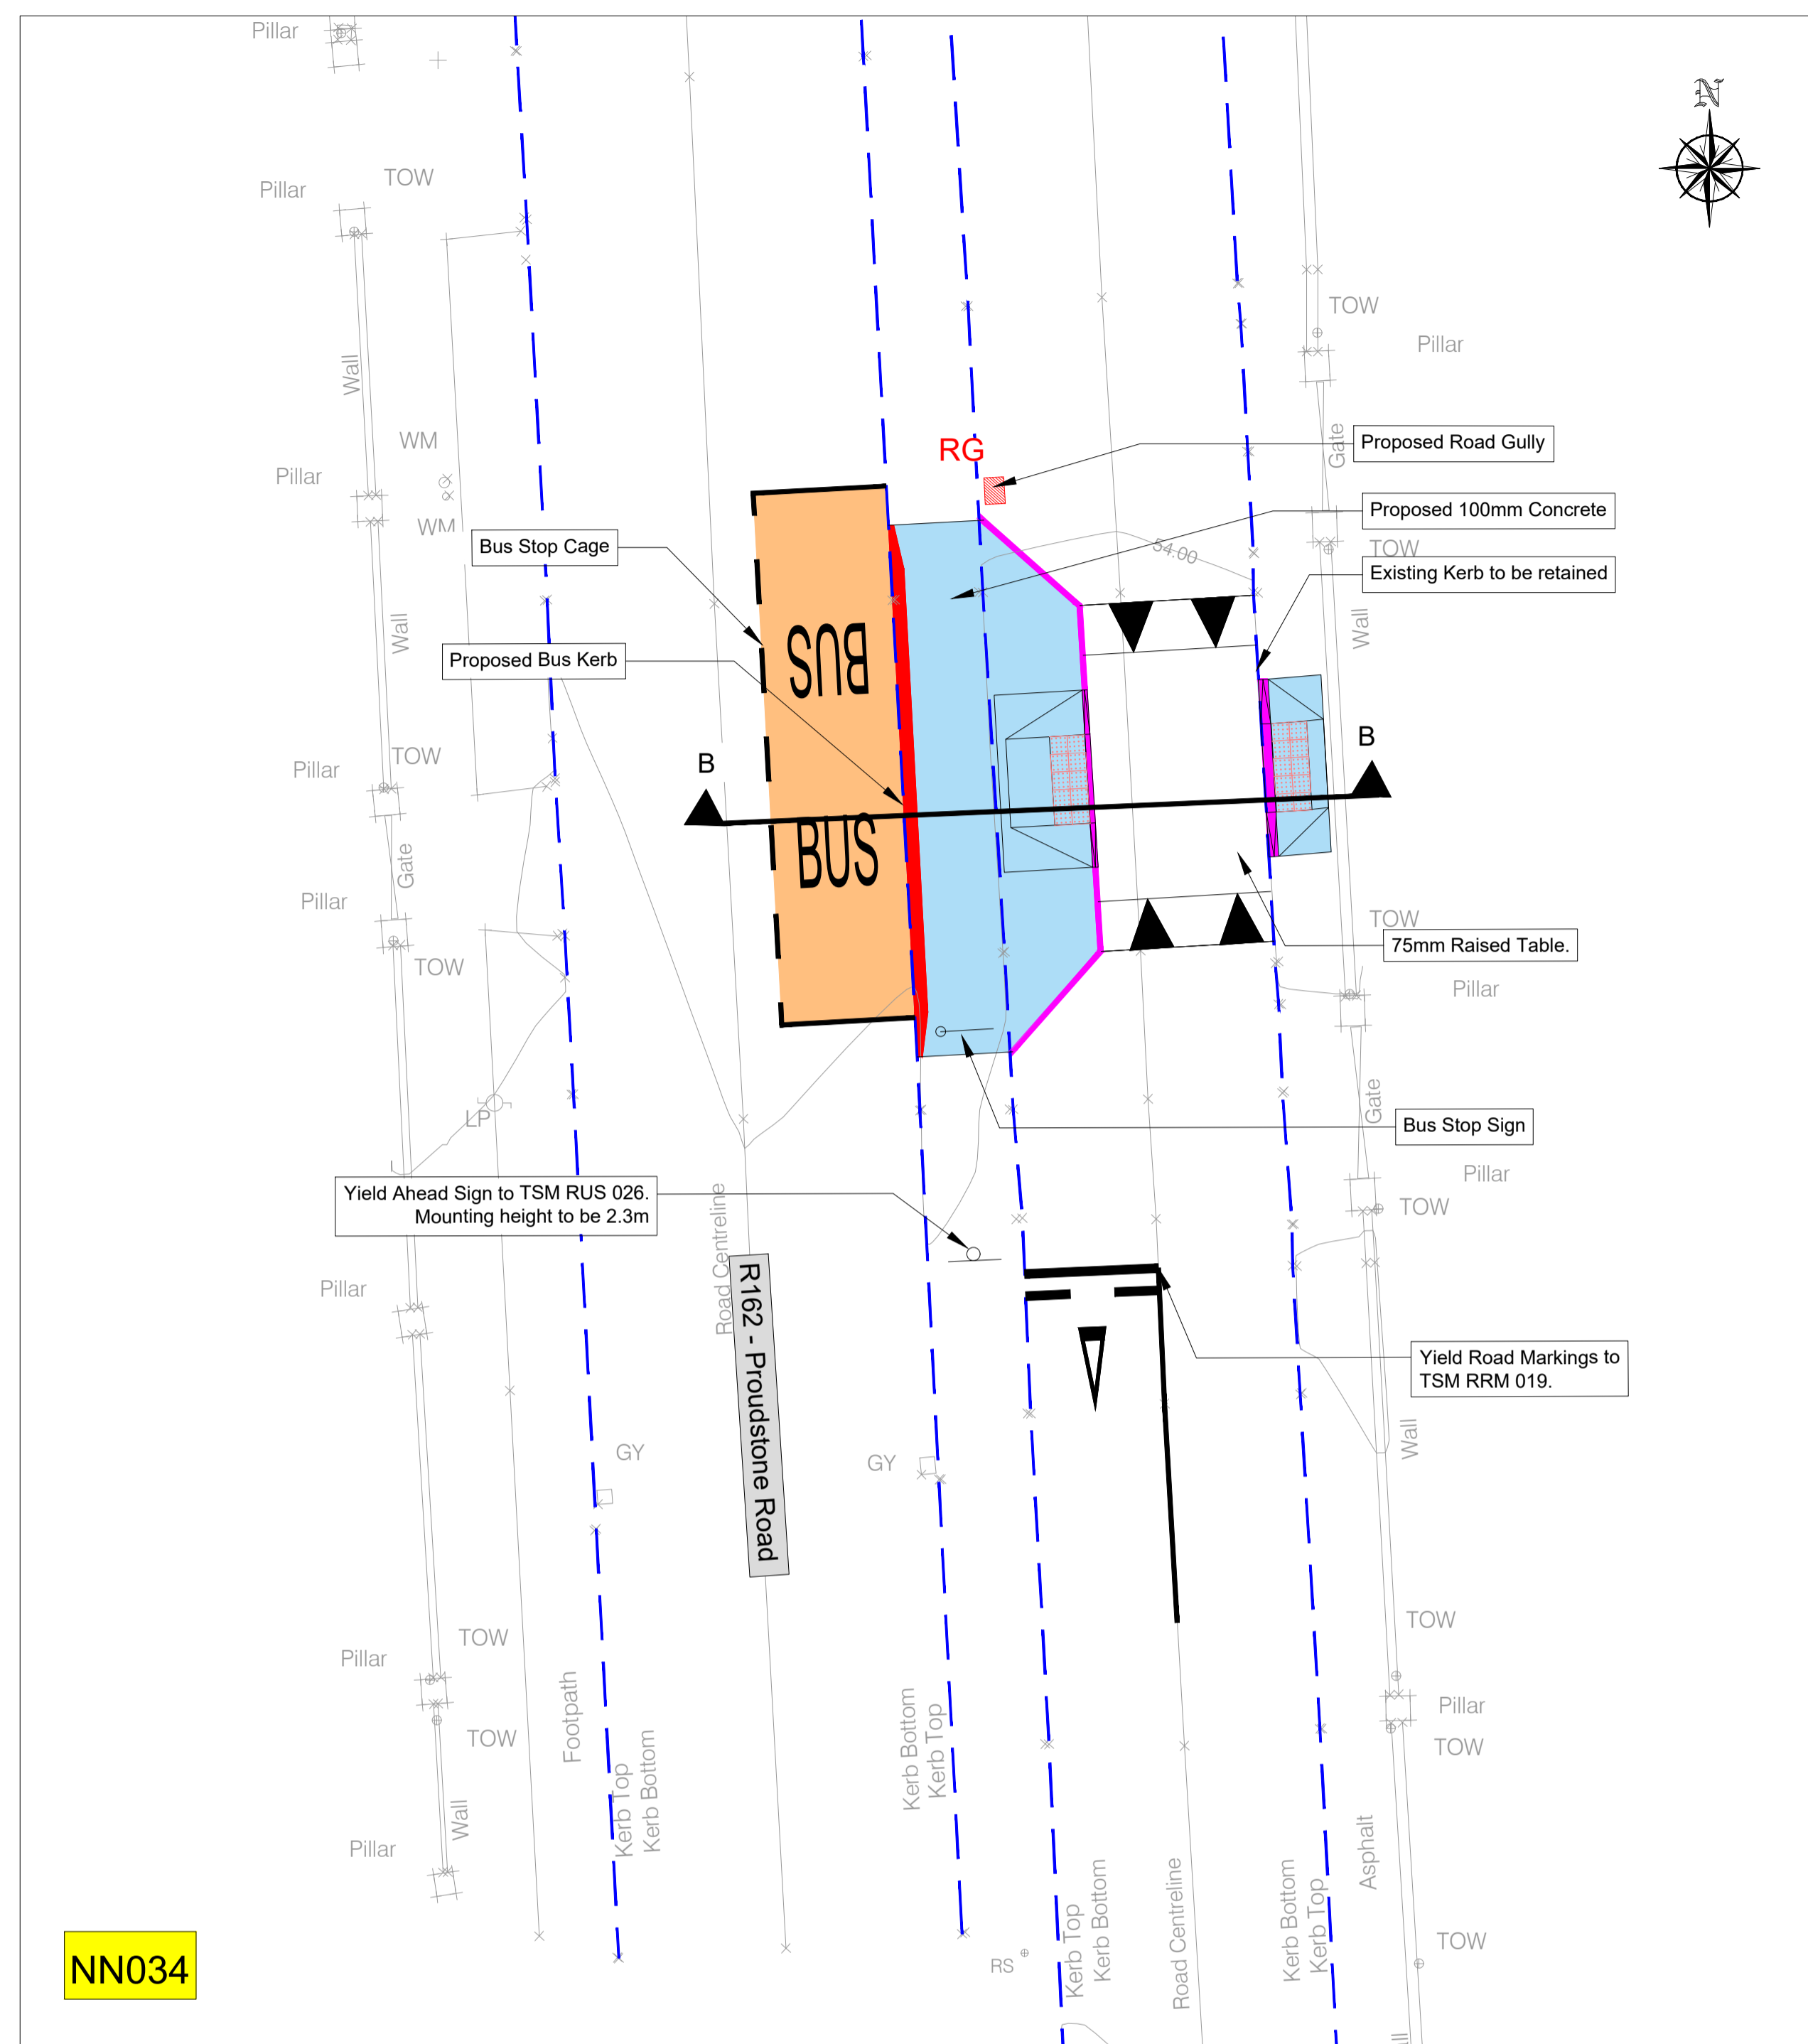

NN034

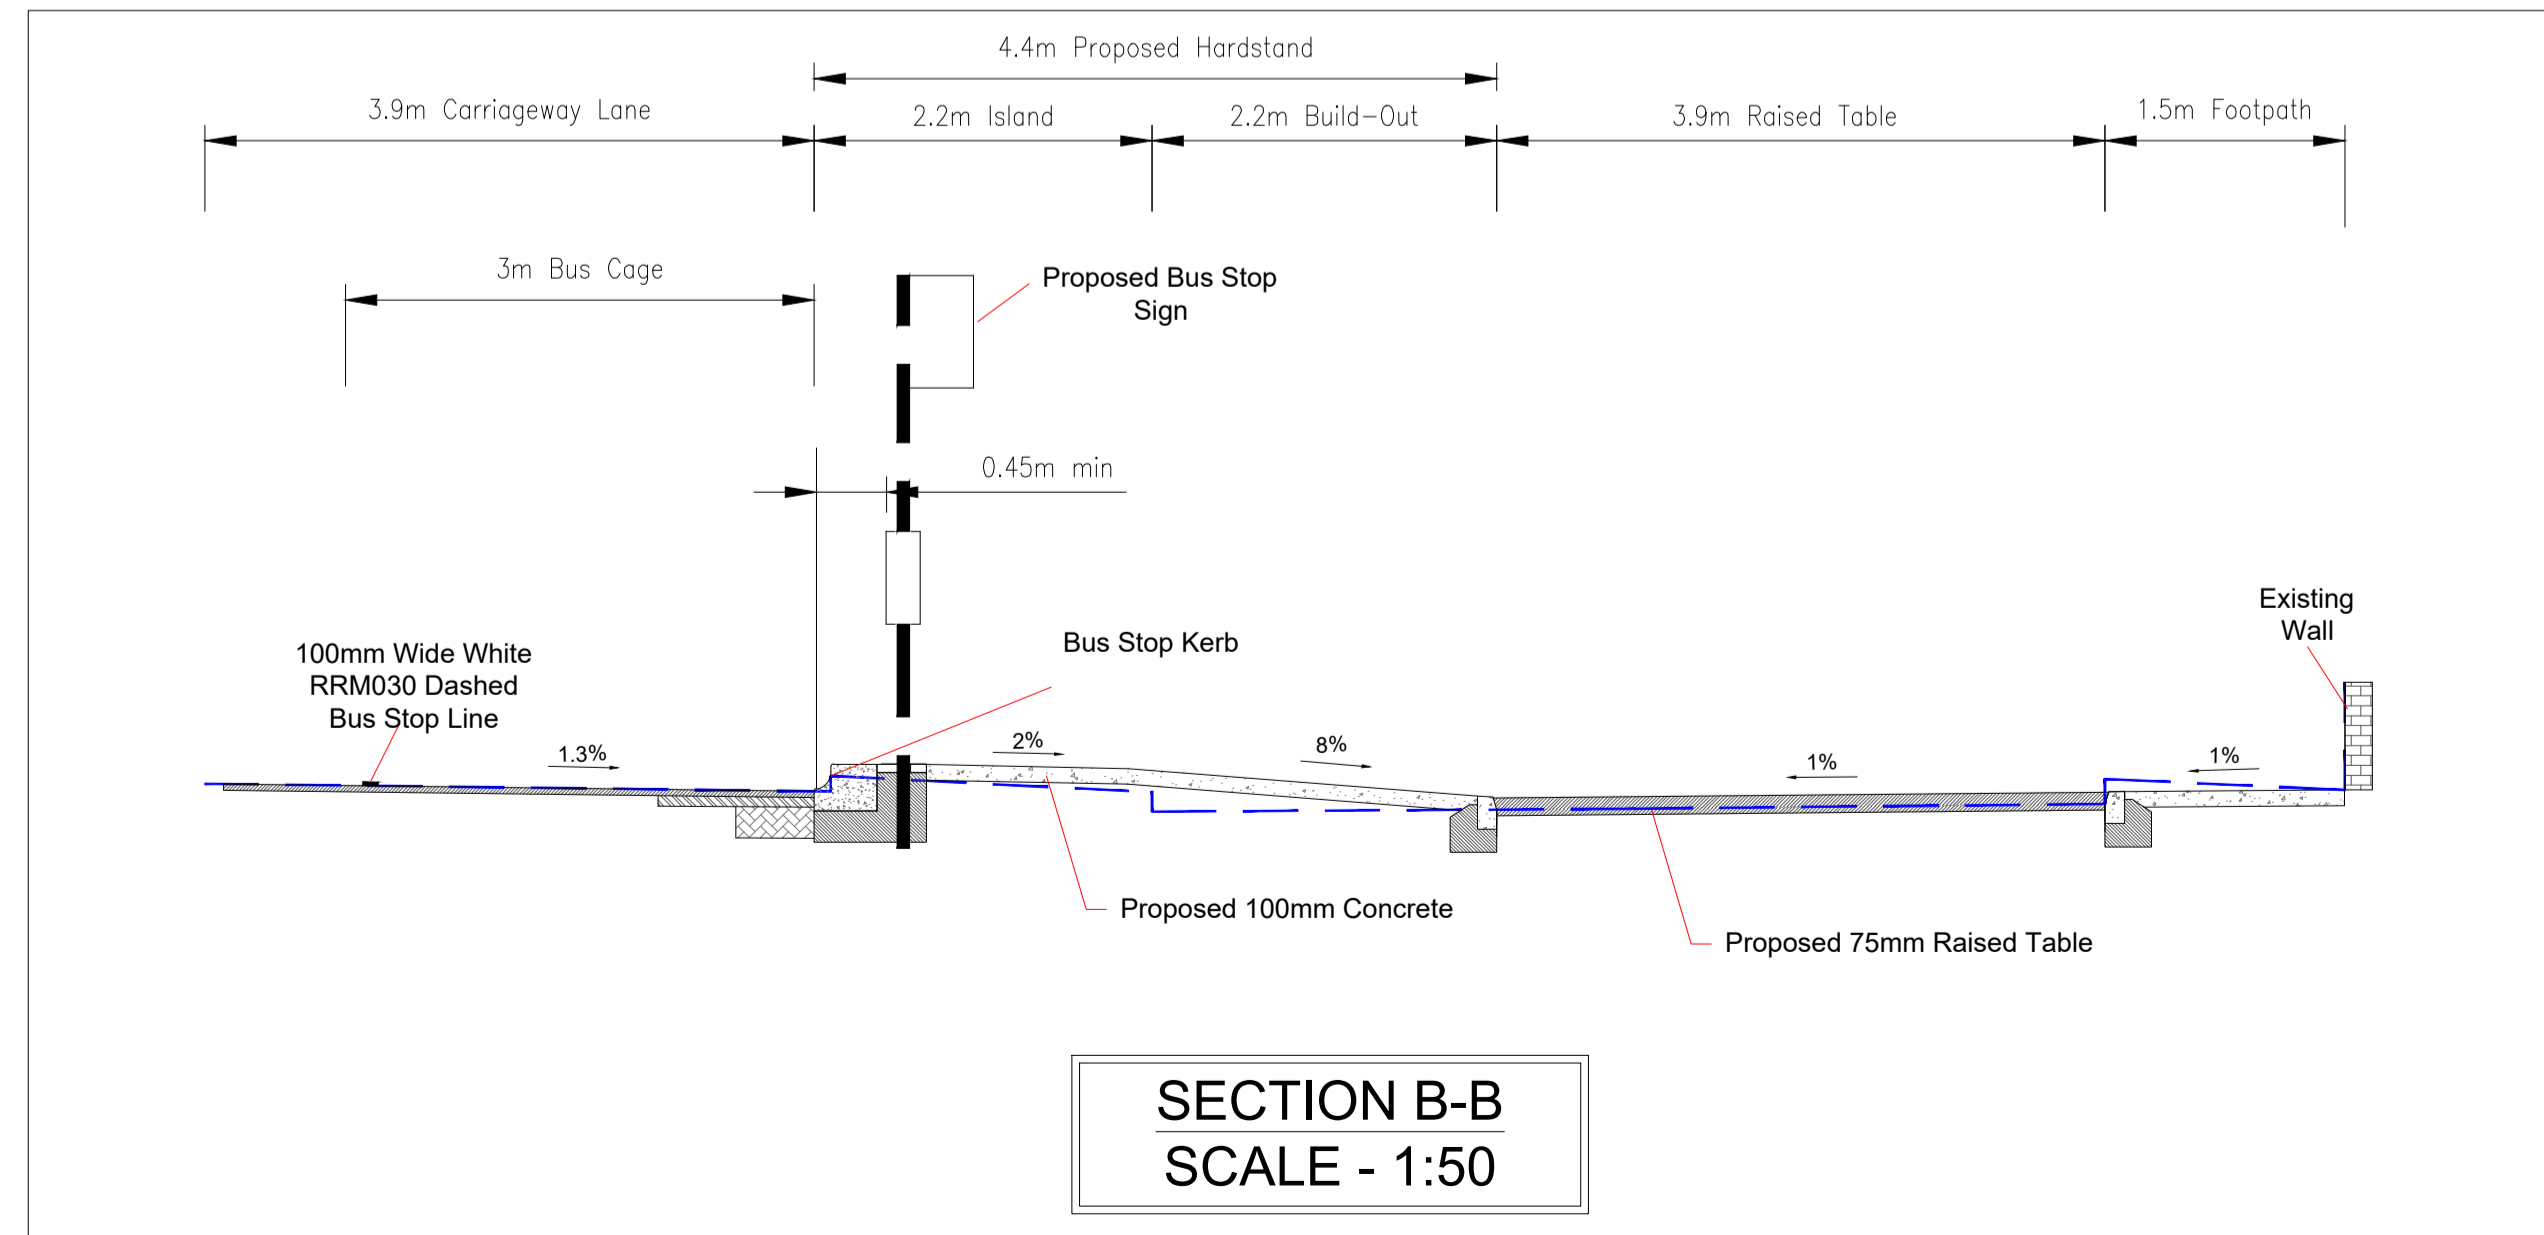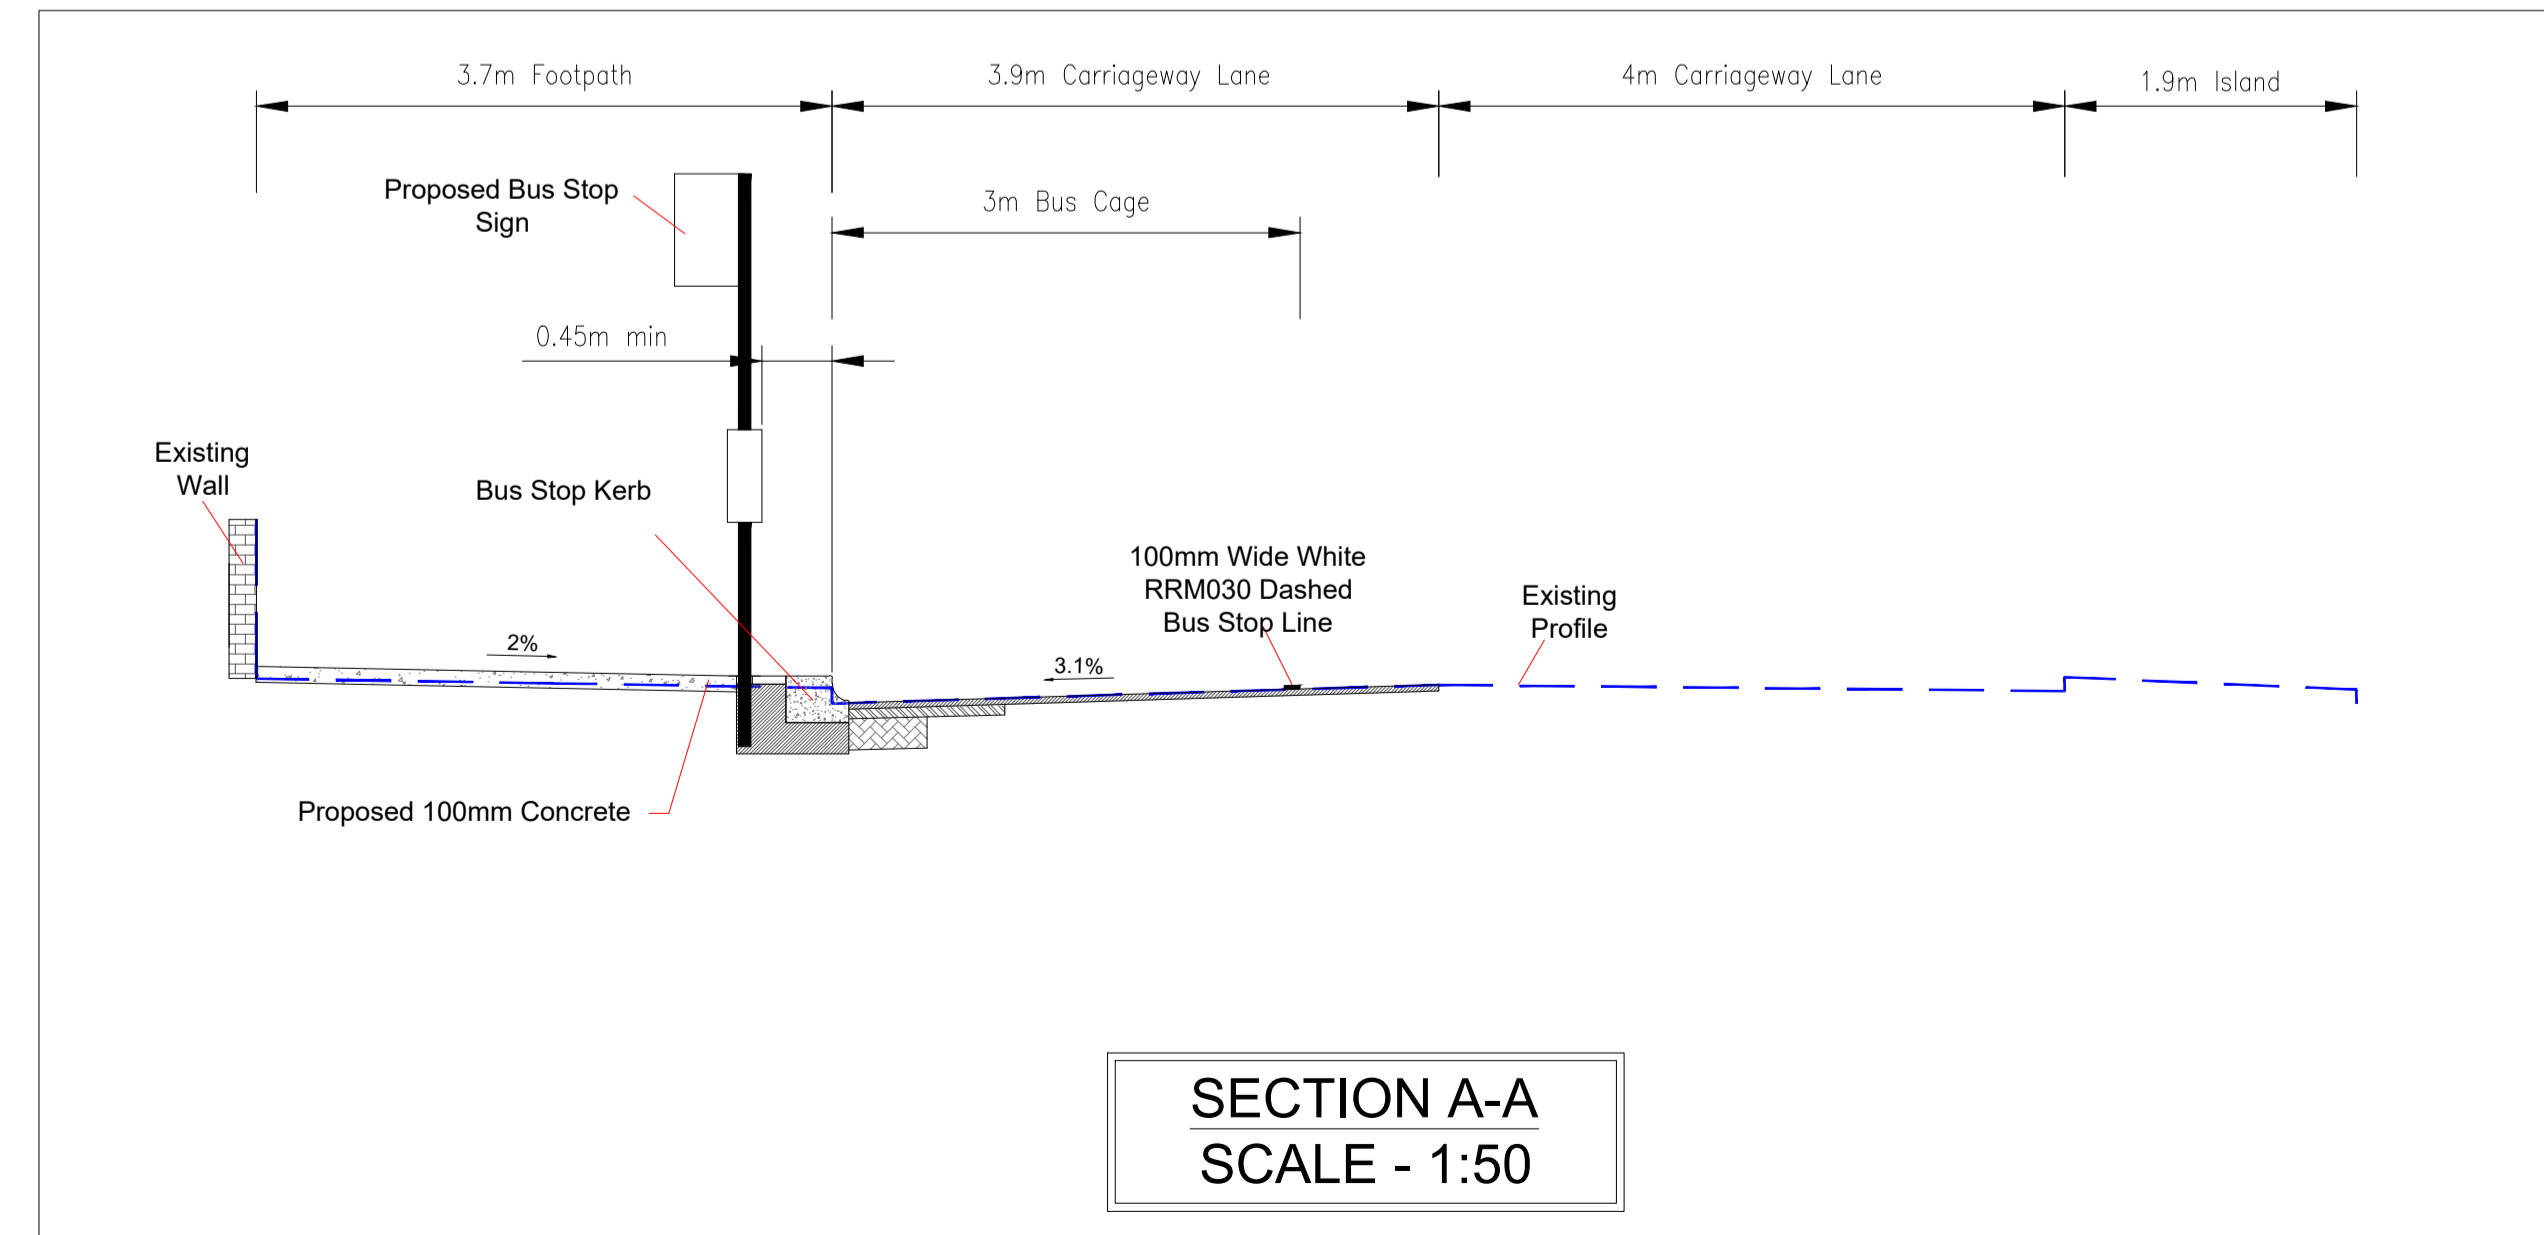

Rev	Description	Drawn	Checked	Date
P01	SECTION 38			

**Clifton Scannell Emerson Associates**  
Consulting Engineers  
Seafort Lodge,  
Castledawson Avenue,  
Blackrock, Co. Dublin,  
Ireland, A94 P768  
T: +353 1 288 5006  
F: +353 1 283 3466  
E: info@csea.ie  
W: www.csea.ie

Client: COMHAIRLE CHONTAE NA MÍ  
MEATH COUNTY COUNCIL

Project: NAVAN TOWN SCHEME - NAVAN 2030  
NAVAN BUS STOPS

Dwg. Title: NAVAN BUS STOP ROUTES  
BUS STOPS NN033 & NN034

Drawn By: CF Date: JUN 2020 18\_090E  
Checked By: SP Scale: 1:125 @ A1 CSEA Job No.

Project Code: Originator: Zone/Phase: Level: Type: Role: Dwg. No.

18\_090E - CSE - GEN - XX - DR - C - 1316




S2 SECTION 38  
Status Code: Suitability Description

P01 SECTION 38  
Revision: Project Status



Legend:

Proposed Bus Cage	
Proposed Concrete Footpath	
Proposed Bituminous Footpath	
Proposed Grass Area	
Proposed Bus Kerb	
Proposed In-situ Concrete Kerb	
Existing Kerb	

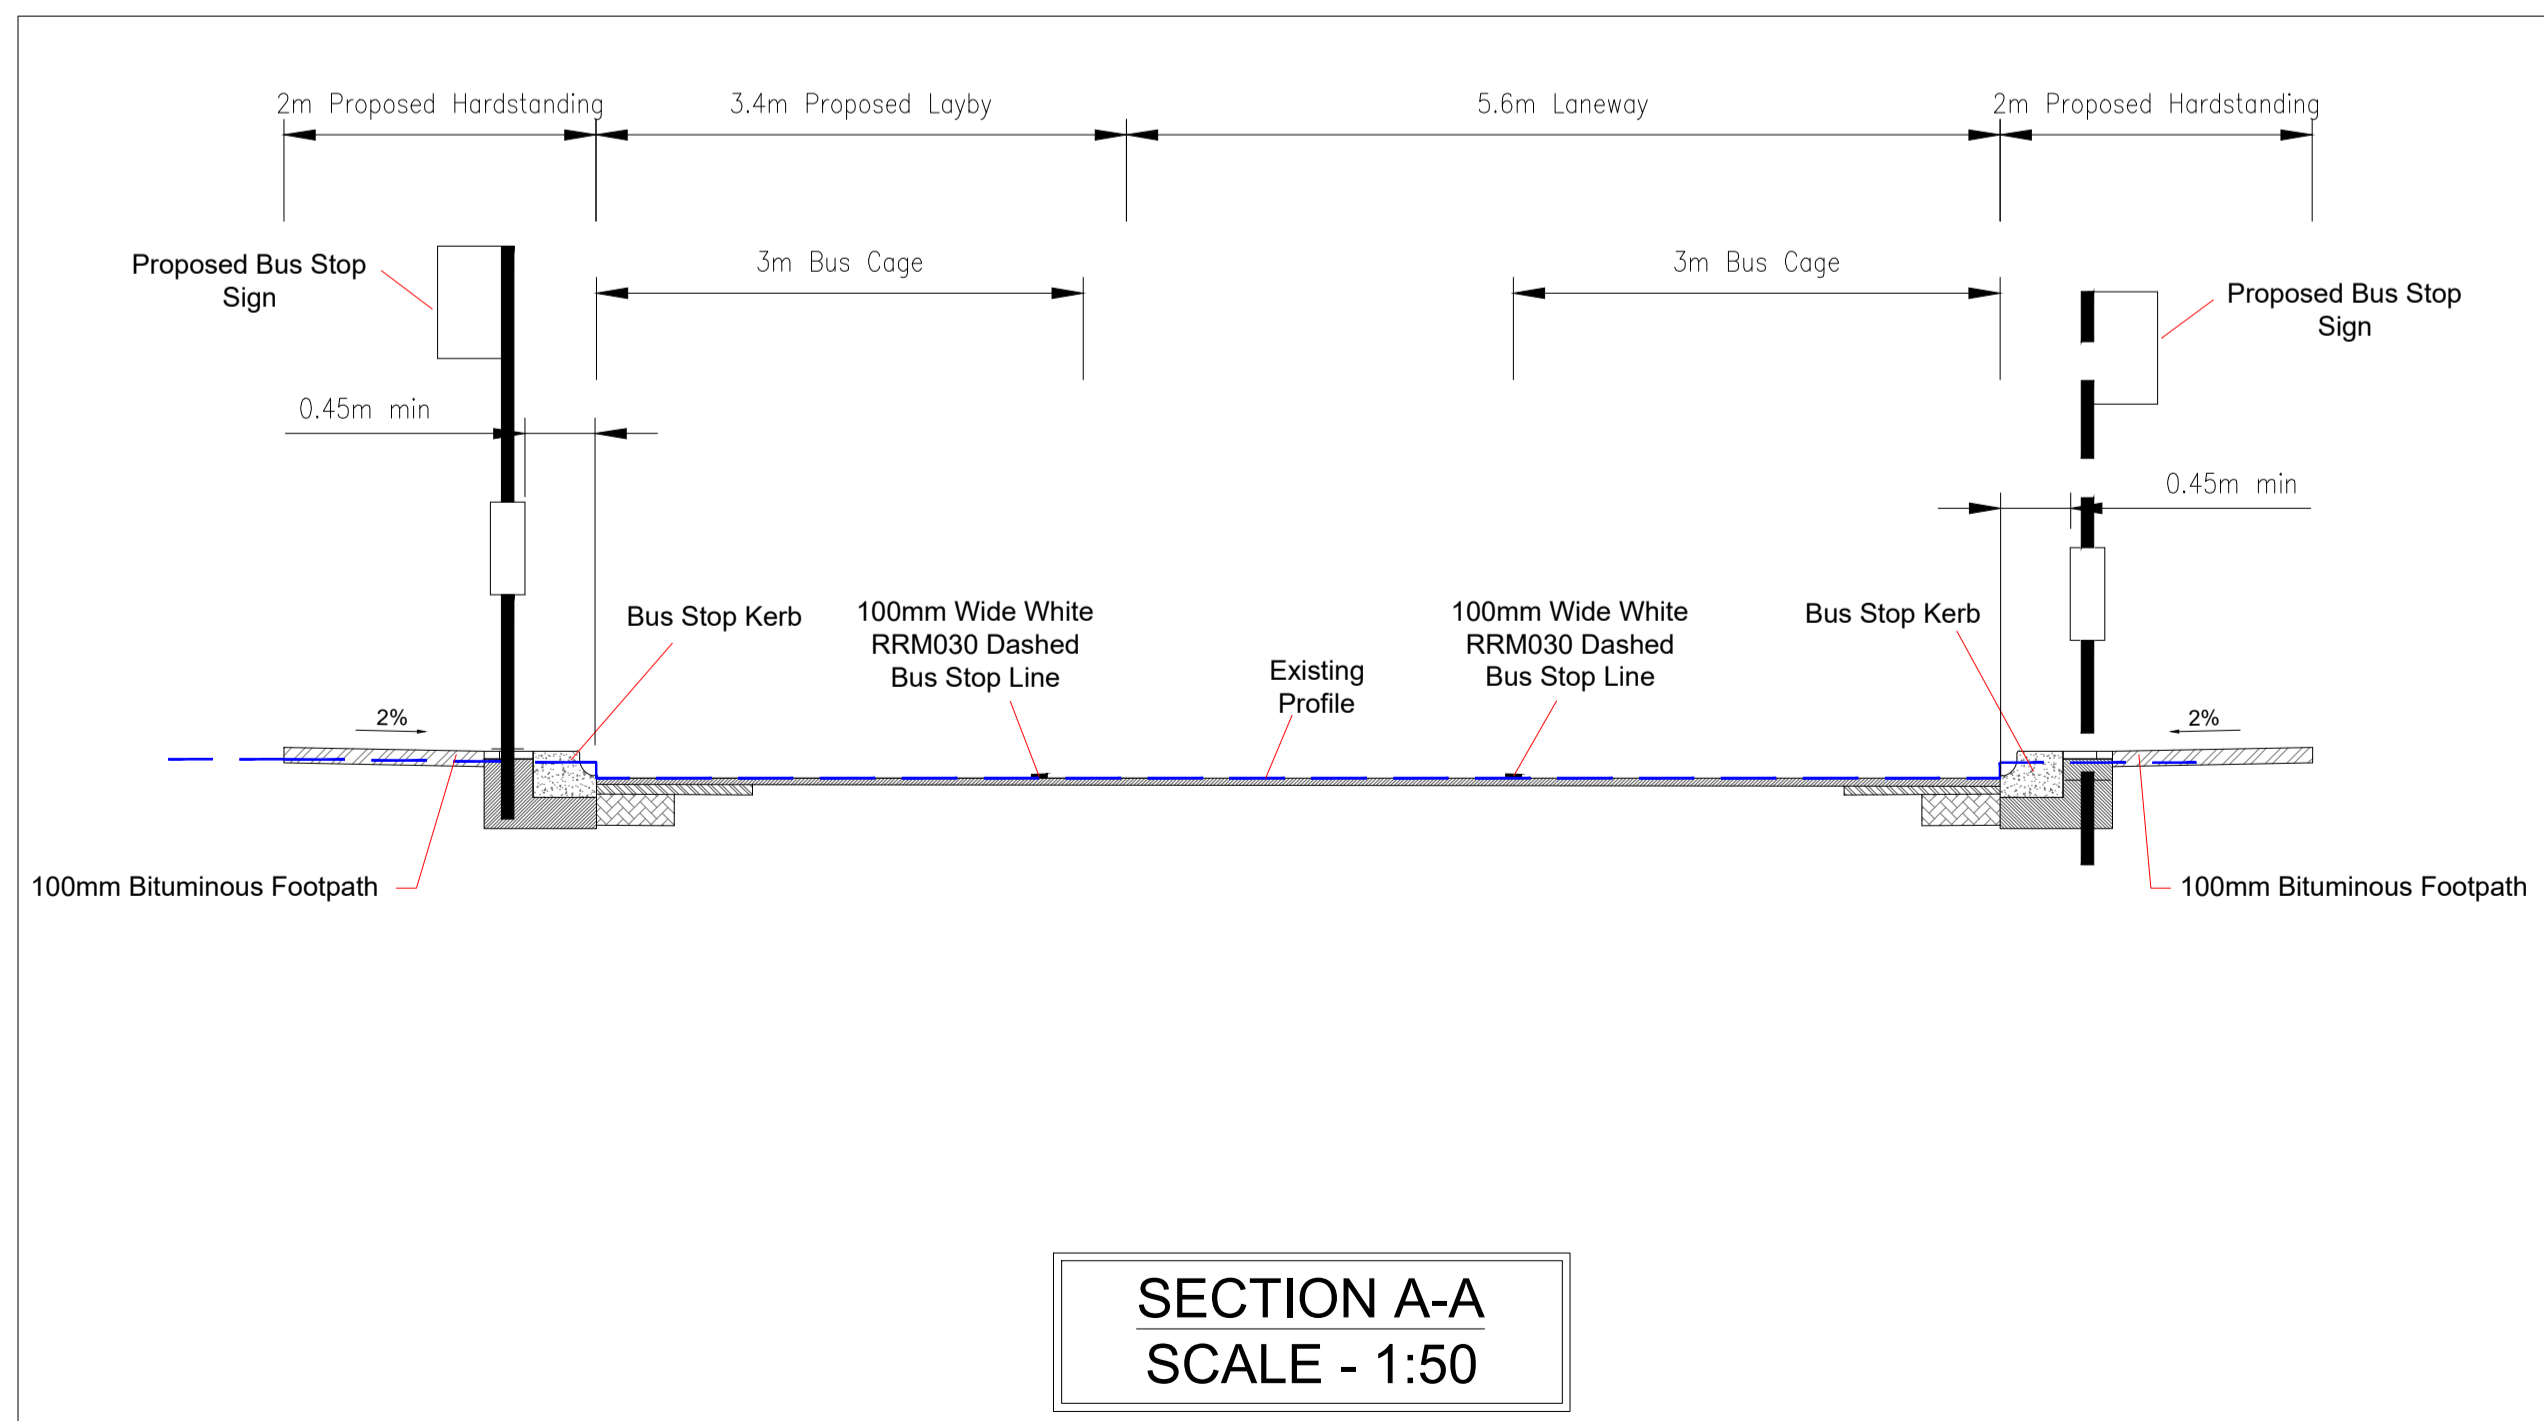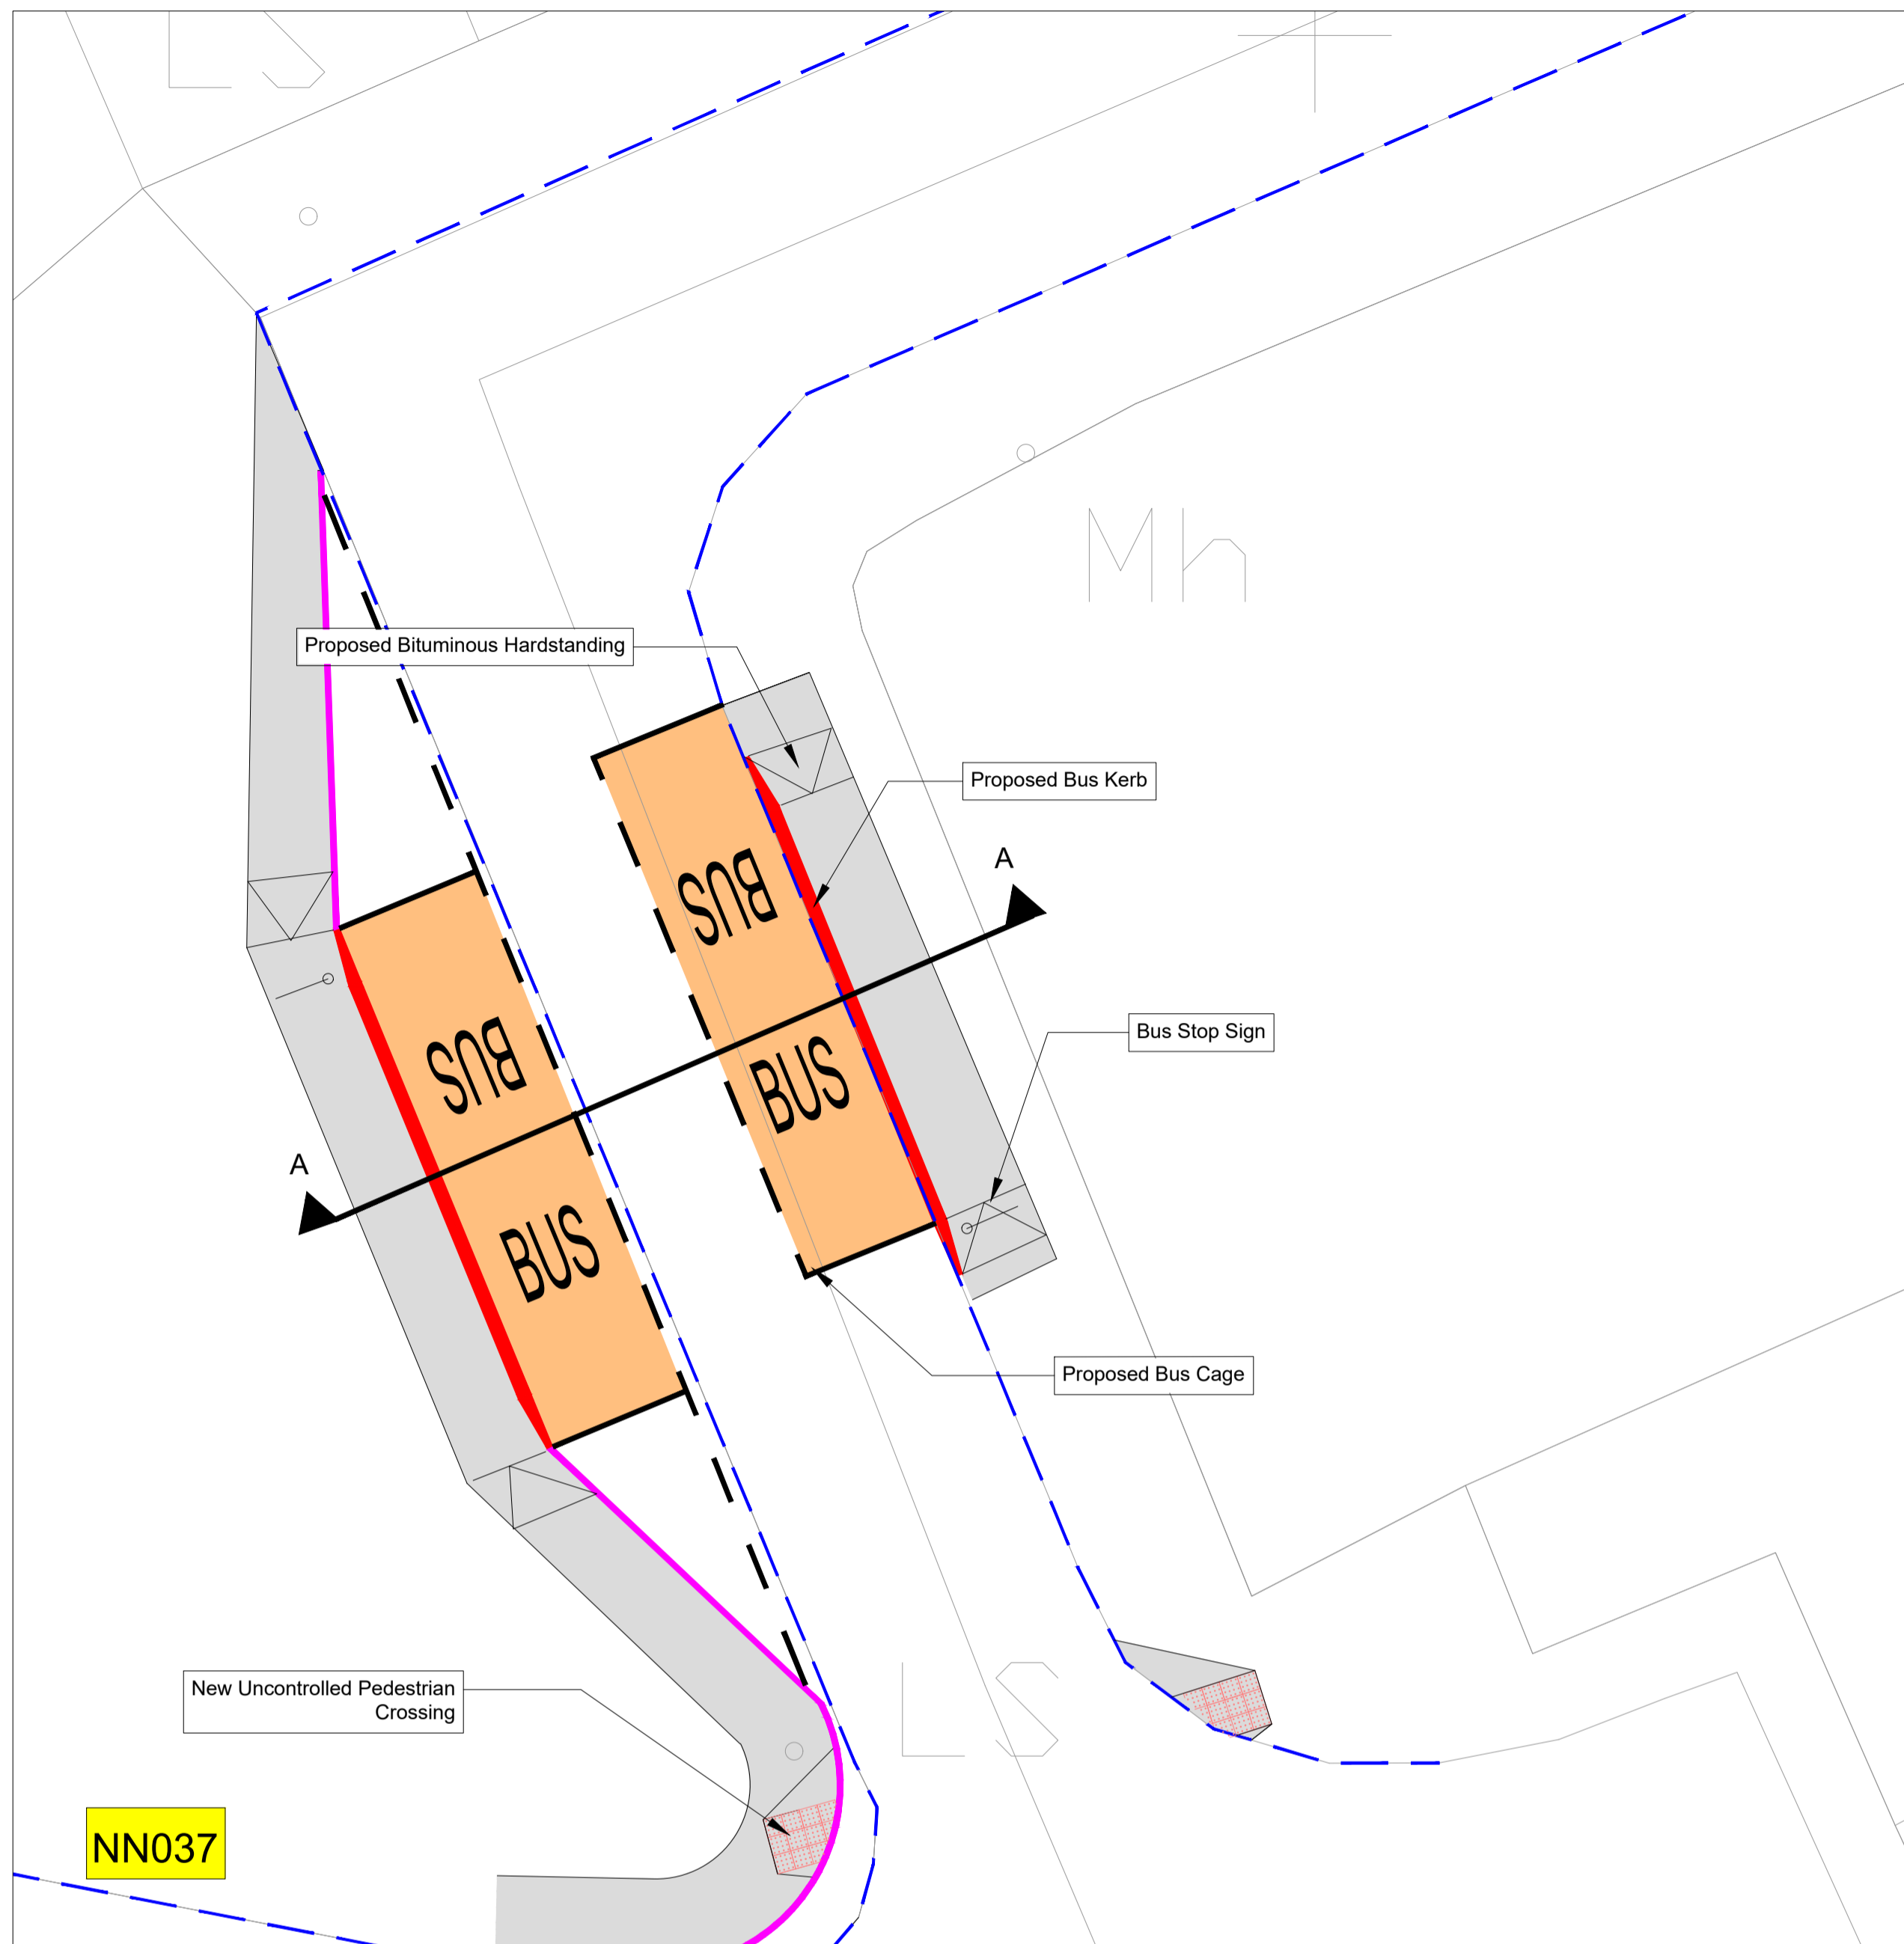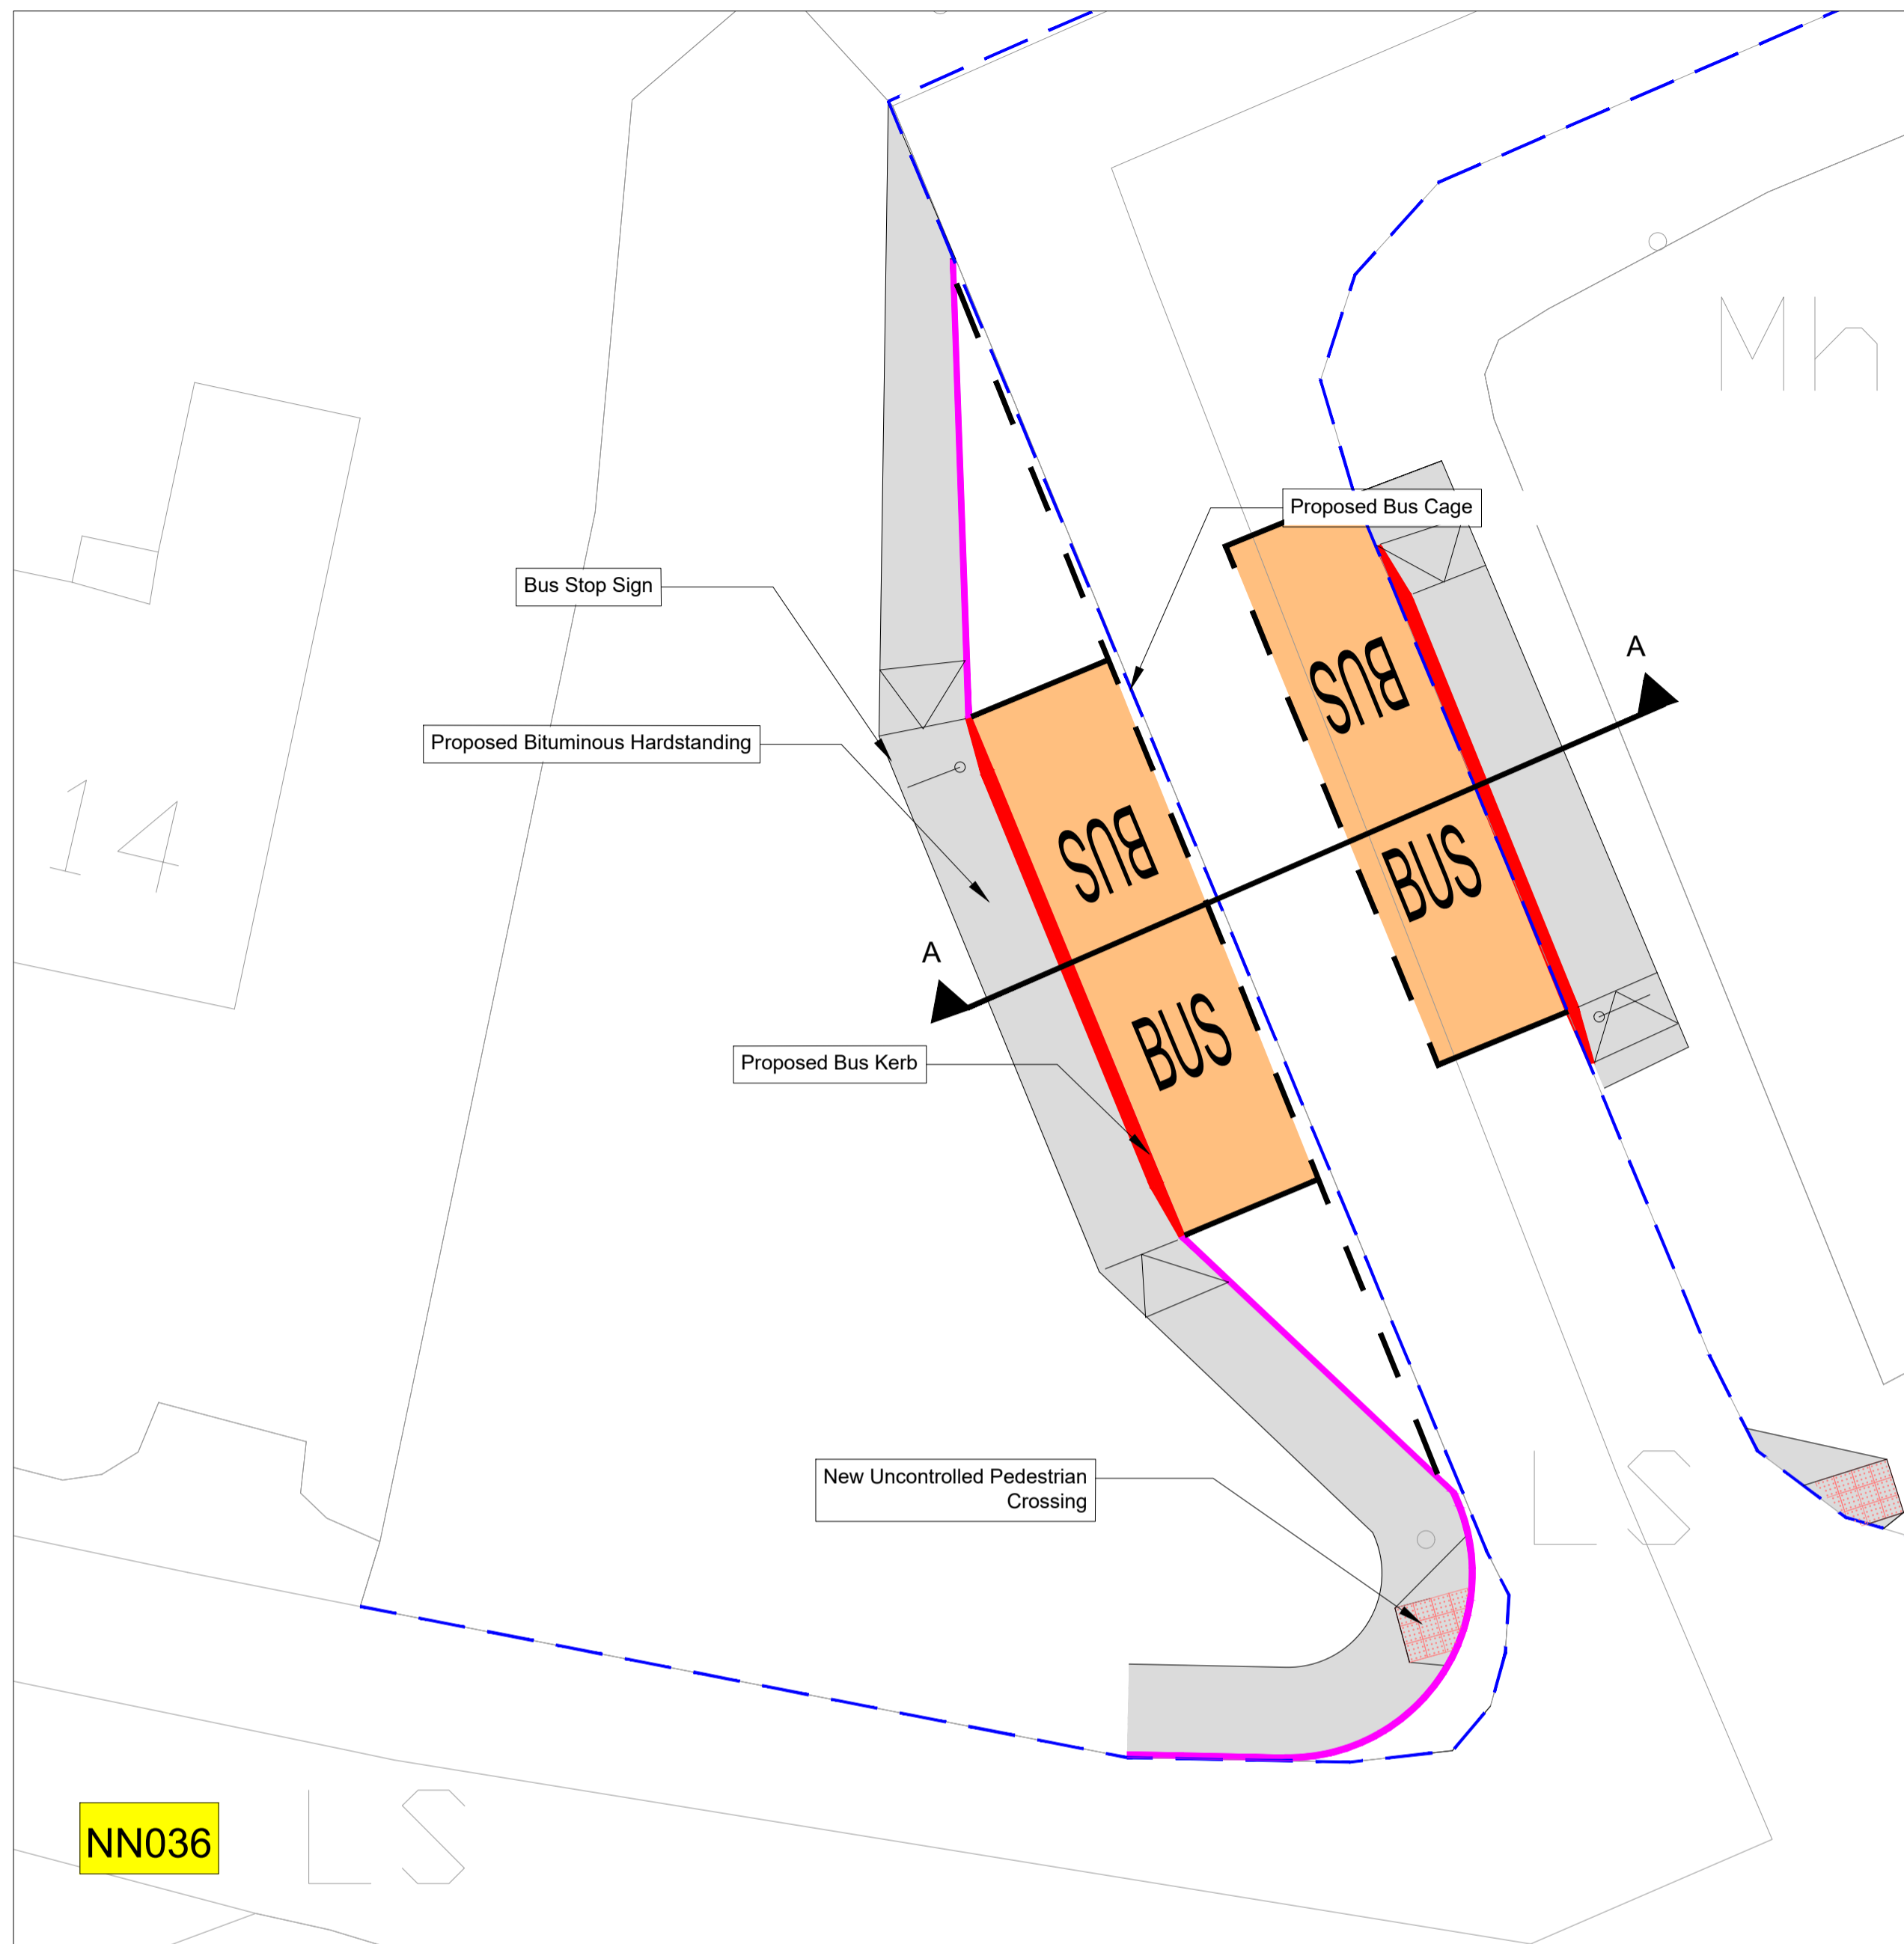

Rev	Description	Drawn	Checked	Date
P01	SECTION 38			

**Clifton Scannell Emerson Associates**  
Clifton Scannell Emerson Associates Limited  
Consulting Engineers,  
Seafort Lodge,  
Castledawson Avenue,  
Blackrock, Co. Dublin,  
Ireland, A94 P768

T. +353 1 288 5006  
F. +353 1 283 3466  
E. info@csea.ie  
W. www.csea.ie

Client: COMHAIRLE CHONTAE NA MÍ  
MEATH COUNTY COUNCIL

Project: NAVAN TOWN SCHEME - NAVAN 2030  
NAVAN BUS STOPS  
NAVAN BUS STOP ROUTES  
BUS STOPS NN036 & NN037

Dwg. Title: NAVAN BUS STOP ROUTES  
BUS STOPS NN036 & NN037

Drawn By: CF Date: JUN 2020 18\_090E

Checked By: SP Scale: 1:125 @ A1 CSEA Job No.

Project Code: S2 Originator: SECTION 38  
Status Code: Suitability Description


P01 SECTION 38  
Revision Project Status

Legend:


Proposed Bus Cage	
Proposed Concrete Footpath	
Proposed Bituminous Footpath	
Proposed Grass Area	
Proposed Bus Kerb	
Proposed In-situ Concrete Kerb	
Existing Kerb	




NN038

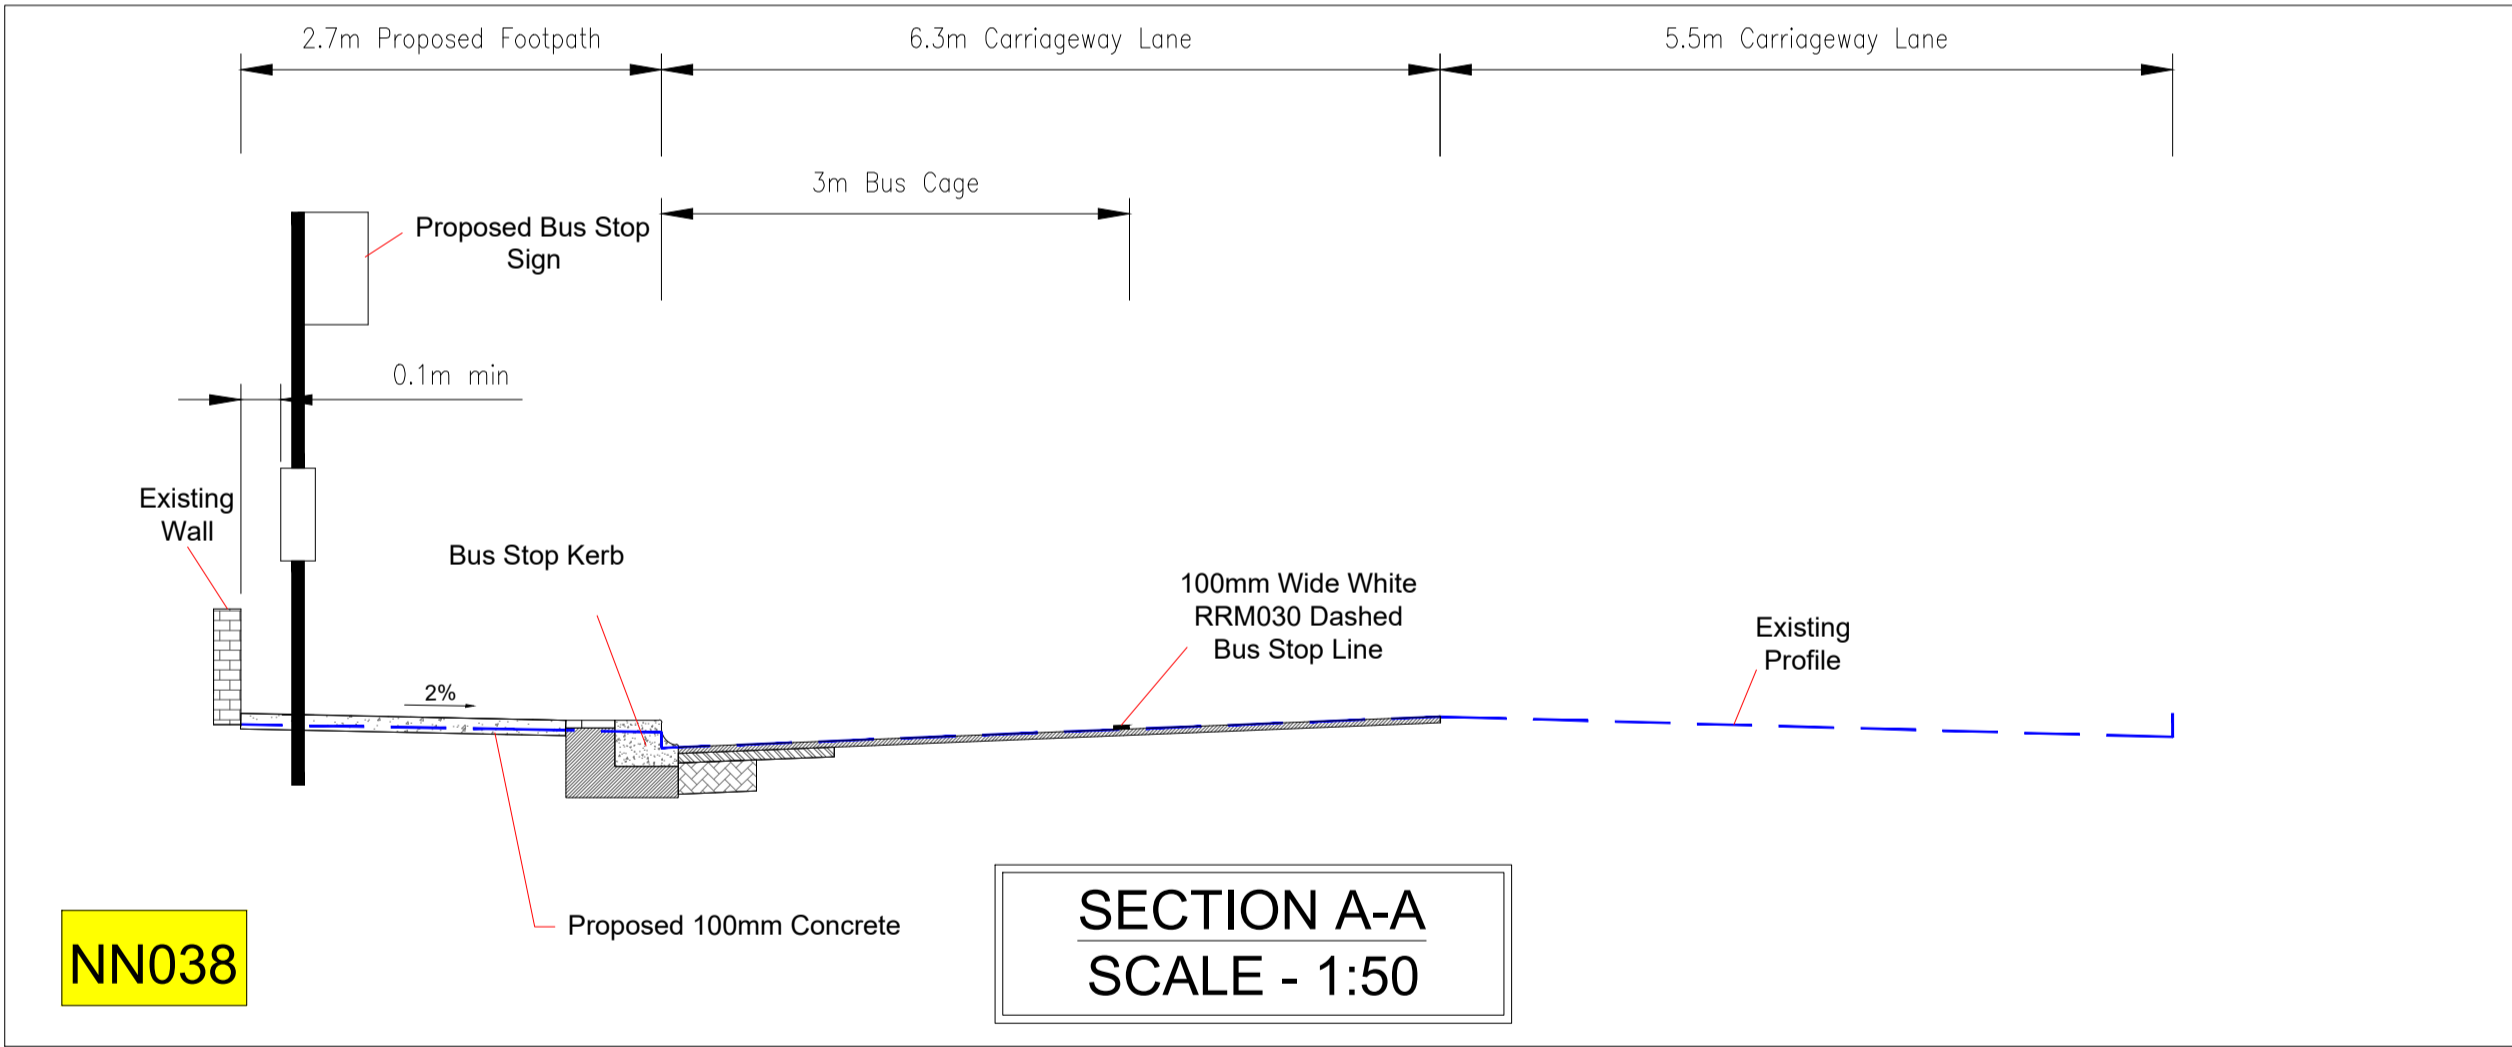

NN038

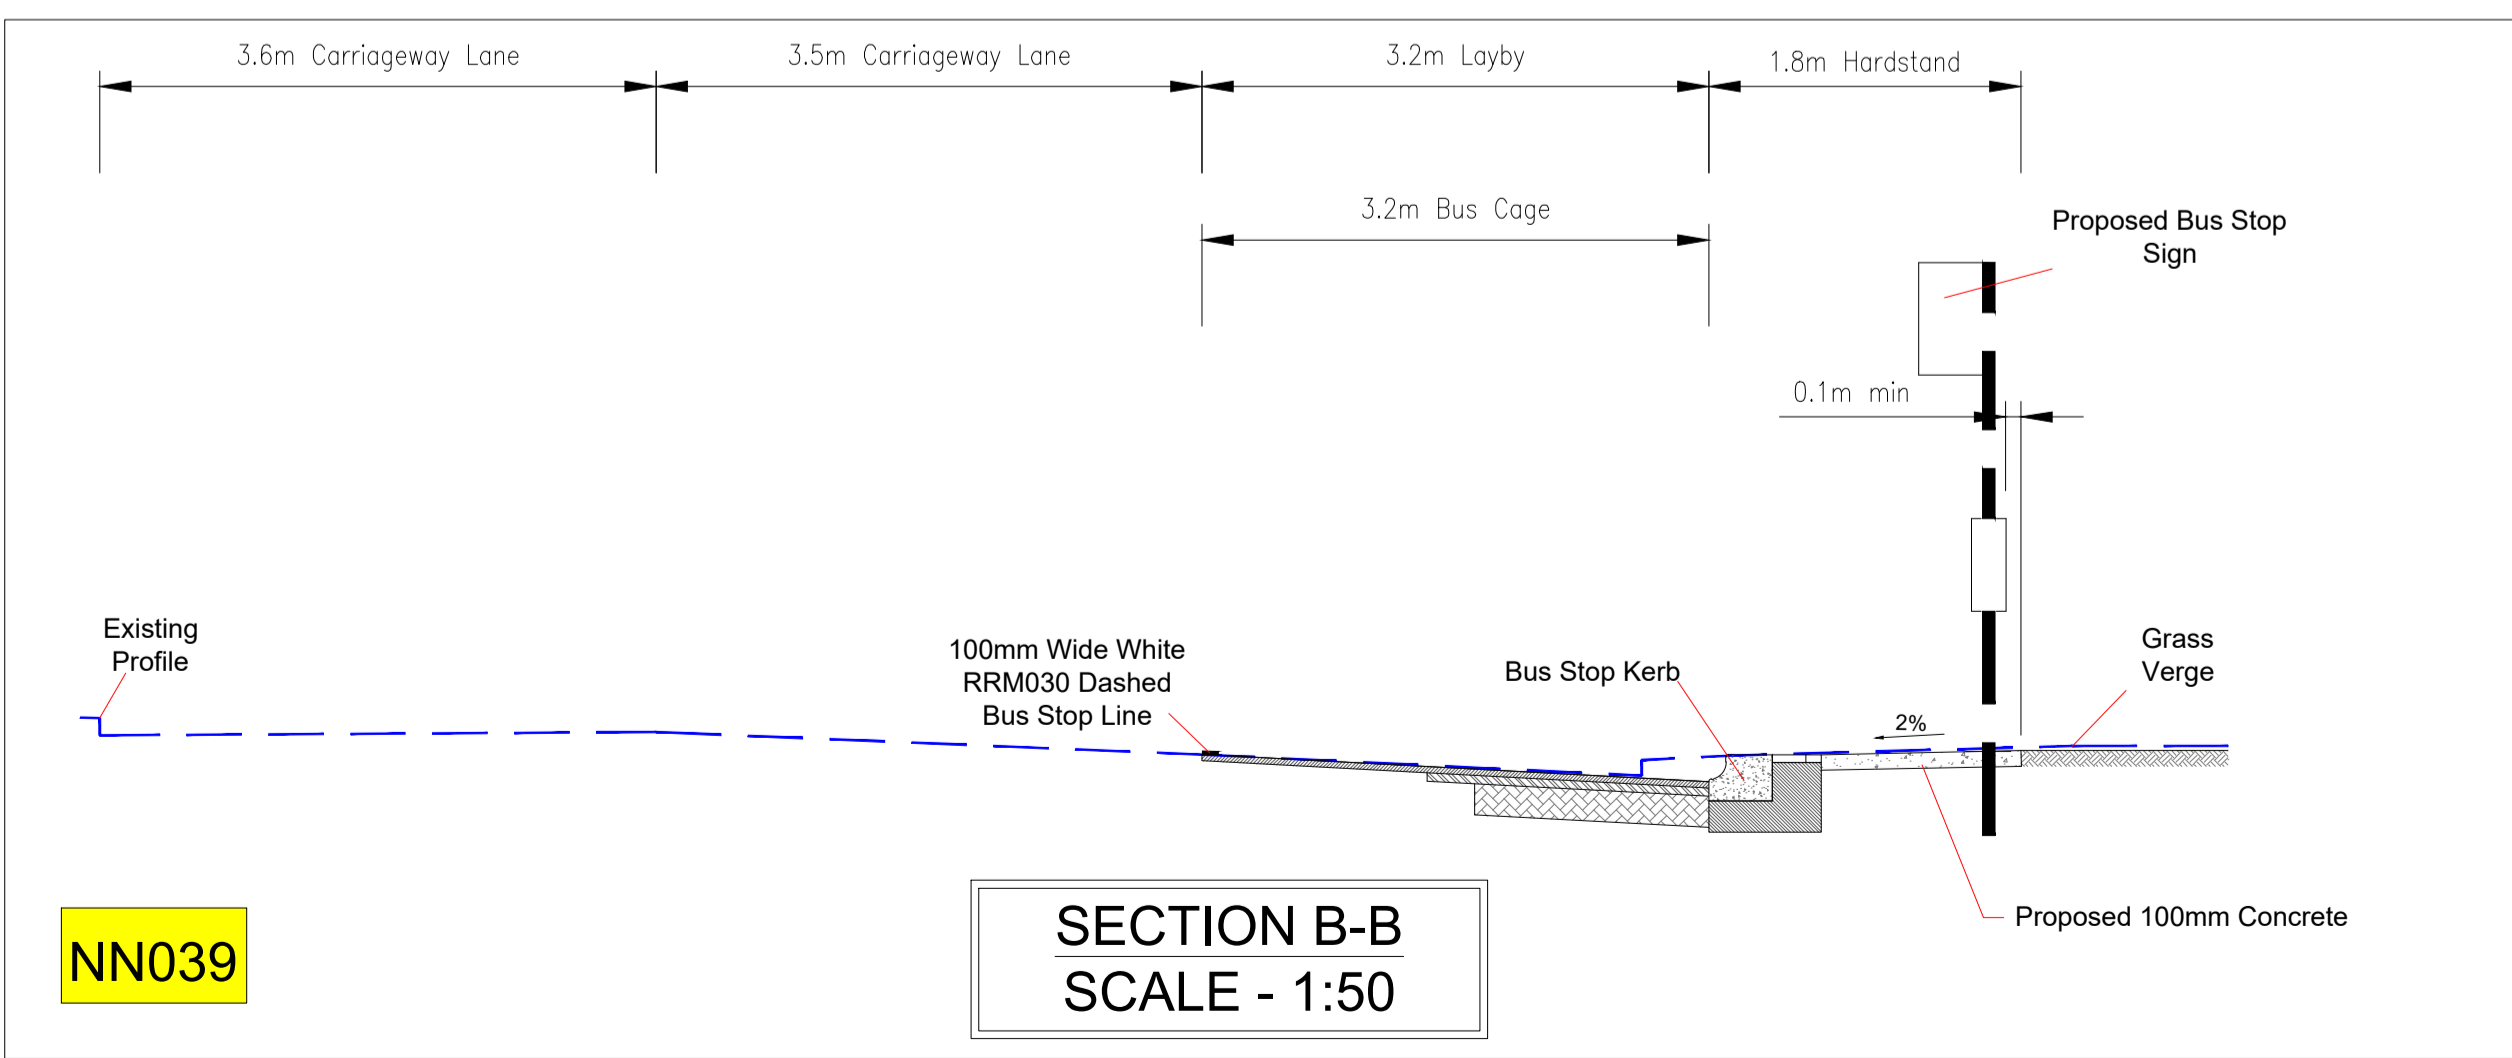

NN039

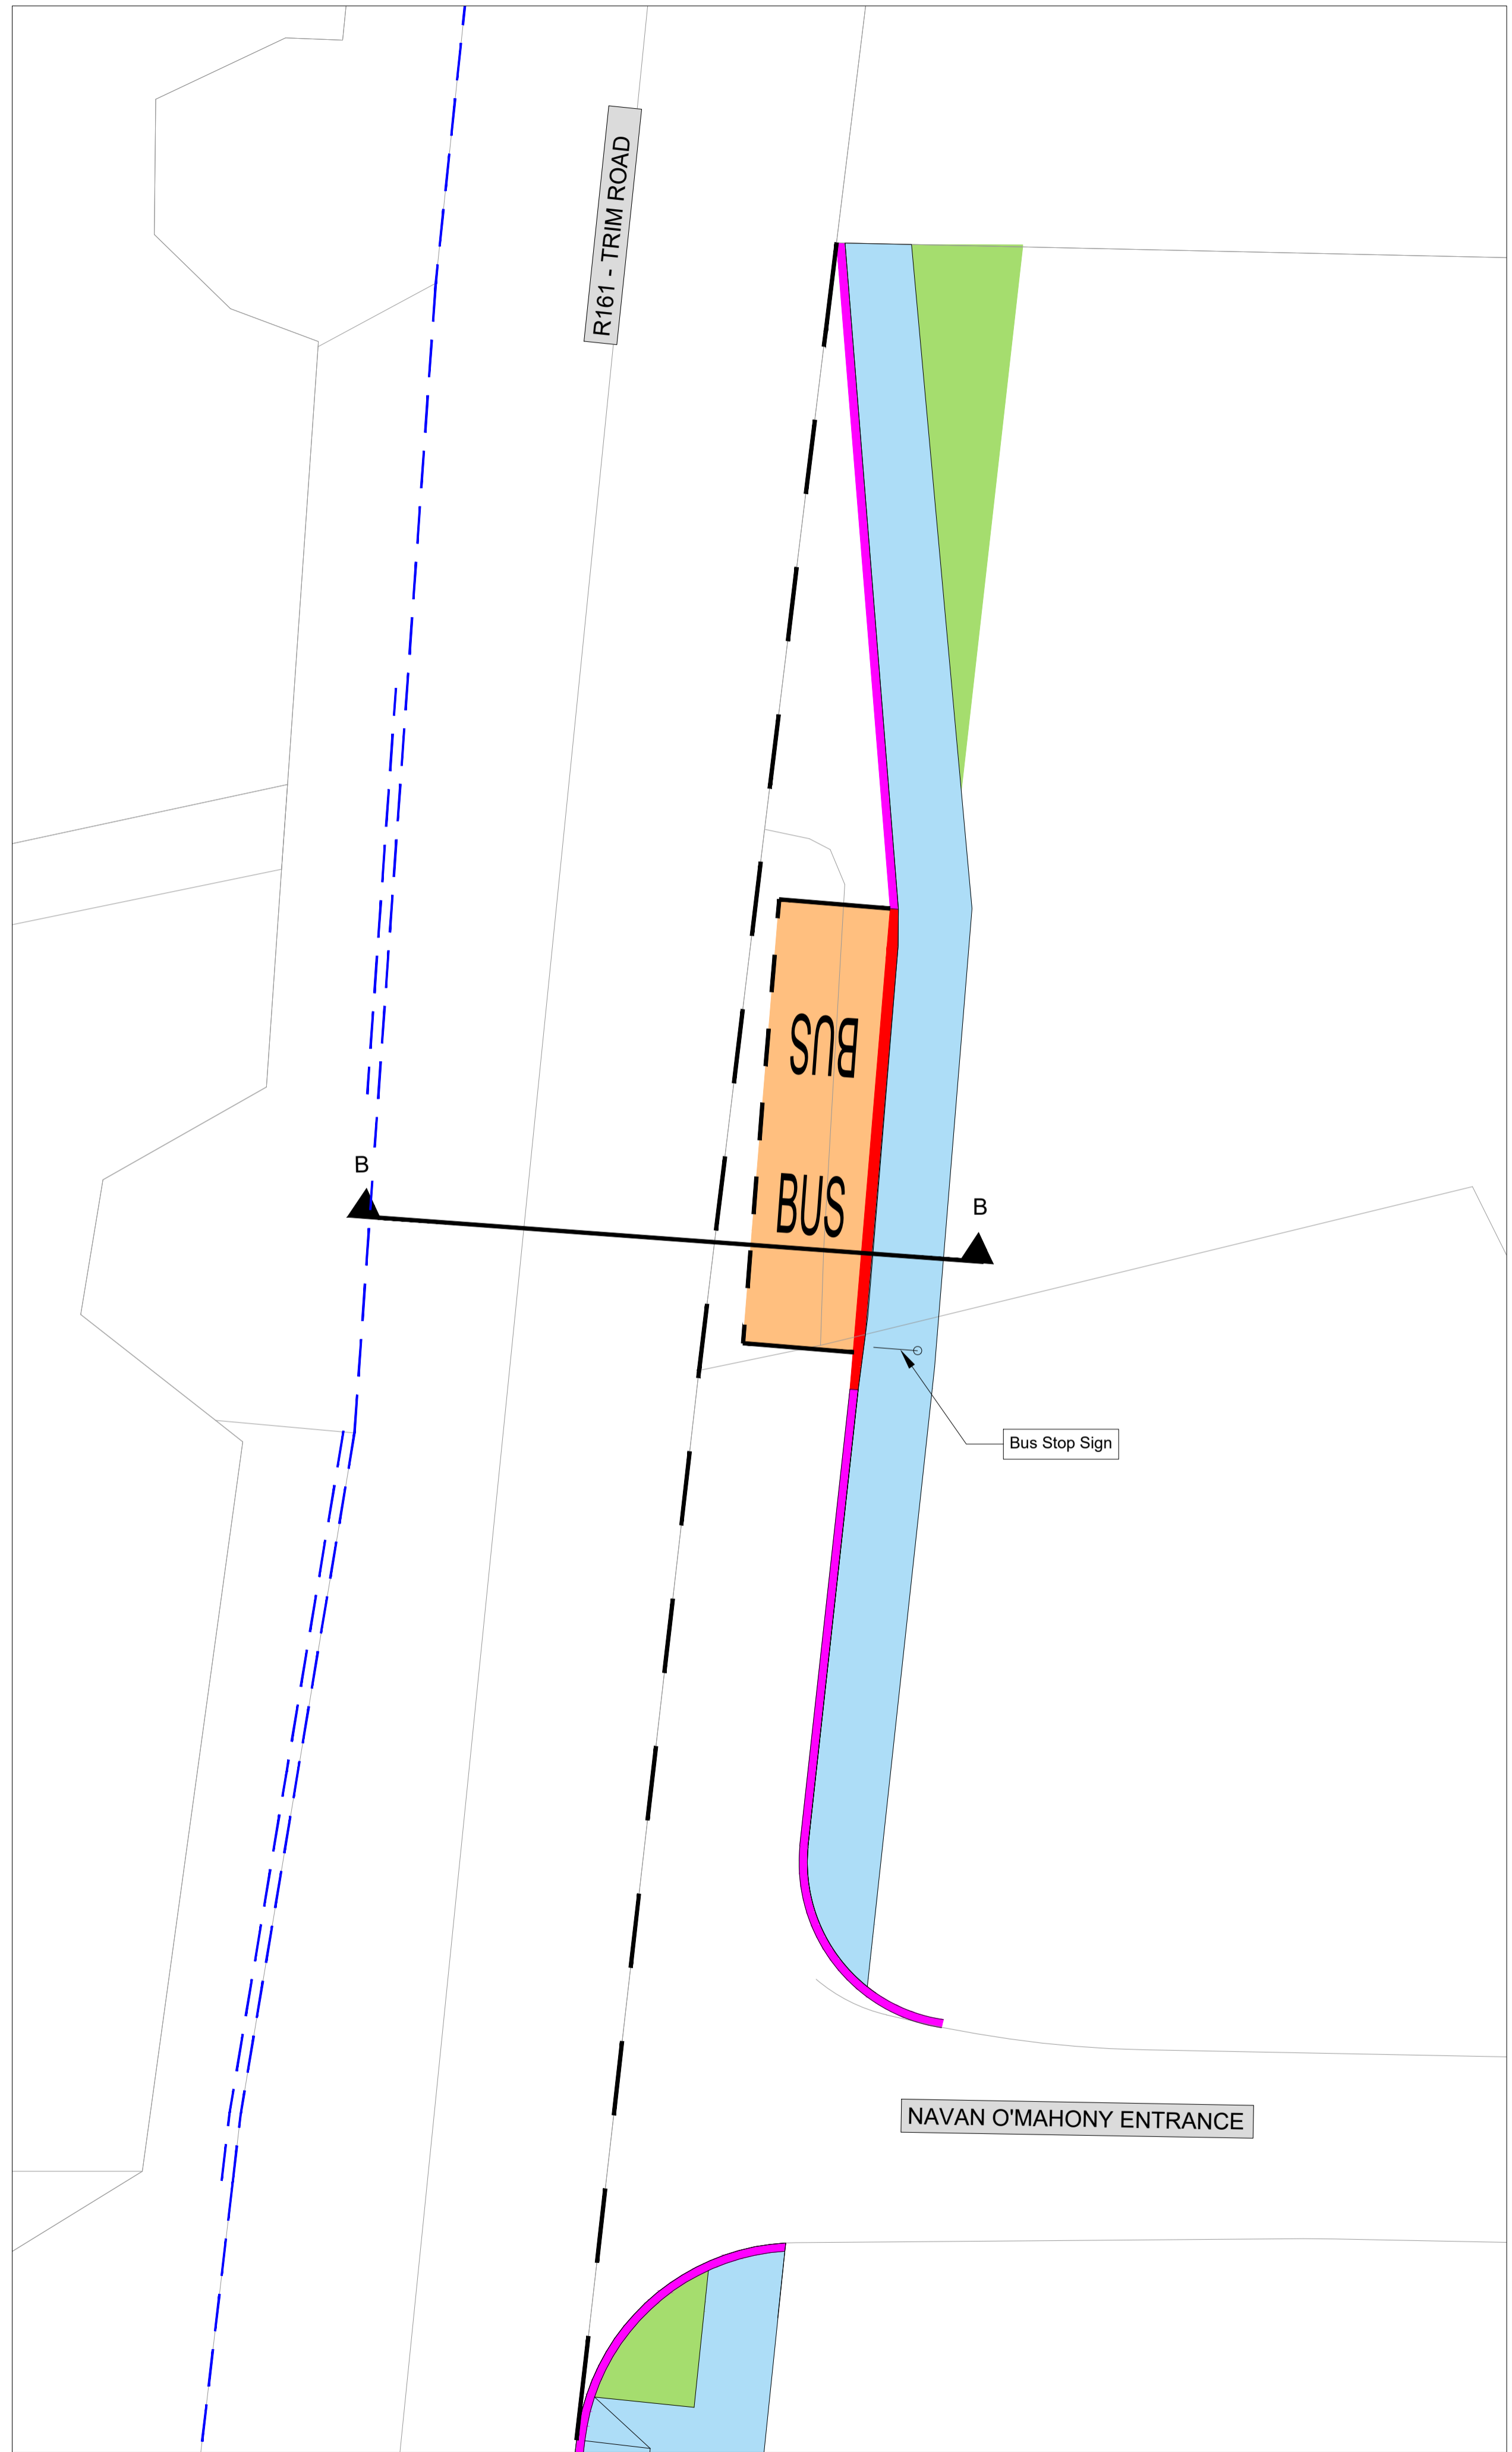

Rev	Description	Drawn	Checked	Date
P01	SECTION 38			

**Clifton Scannell Emerson Associates**  
Clifton Scannell Emerson Associates Limited  
Consulting Engineers  
Seafort Lodge  
Castledawson Avenue,  
Blackrock, Co. Dublin,  
Ireland, A94 P768  
T: +353 1 288 5006  
F: +353 1 283 3466  
E: info@csea.ie  
W: www.csea.ie

Client: COMHAIRLE CHONTAE NA MÍ  
MEATH COUNTY COUNCIL

Project: NAVAN TOWN SCHEME - NAVAN 2030  
NAVAN BUS STOPS

Dwg. Title: NAVAN BUS STOP ROUTES  
BUS STOPS NN038 & NN039





Drawn By: CF Date: JUN 2020 18\_090E

Checked By: SP Scale: 1:125 @ A1 CSEA Job No.

Project Code: S2 Originator: SECTION 38 Zone/Phase: Level: Type: Role: Dwg. No.

18\_090E - CSE - GEN - XX - DR - C - 1318

P01 SECTION 38  
Revision Project Status

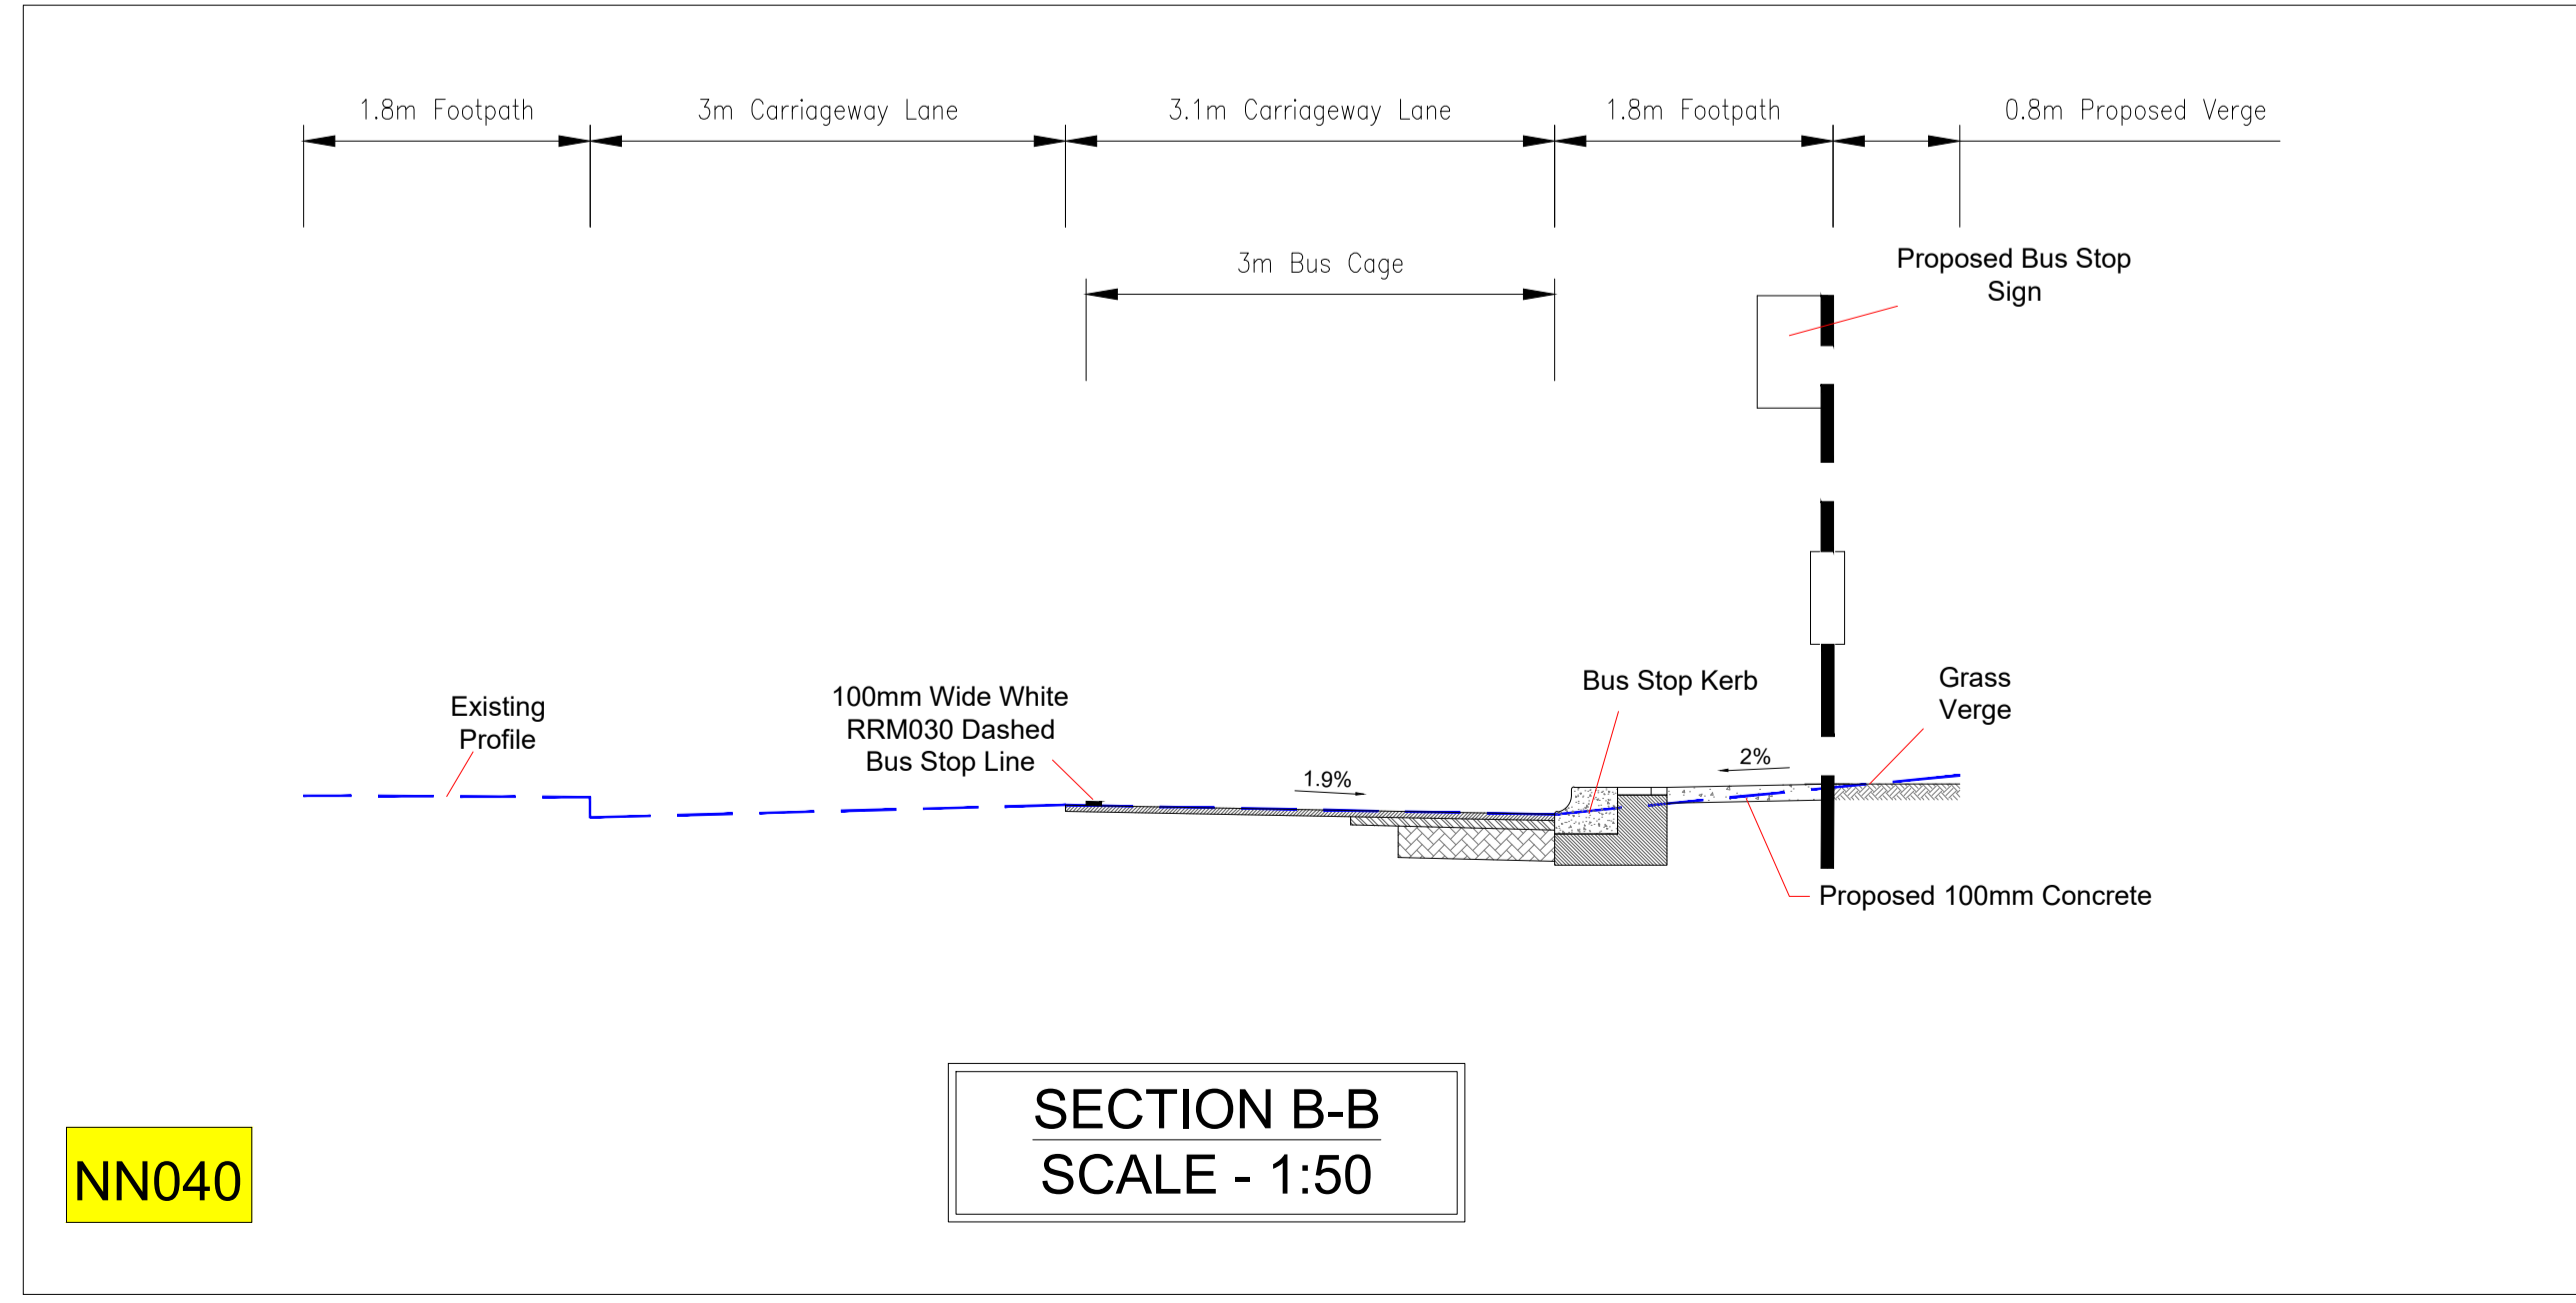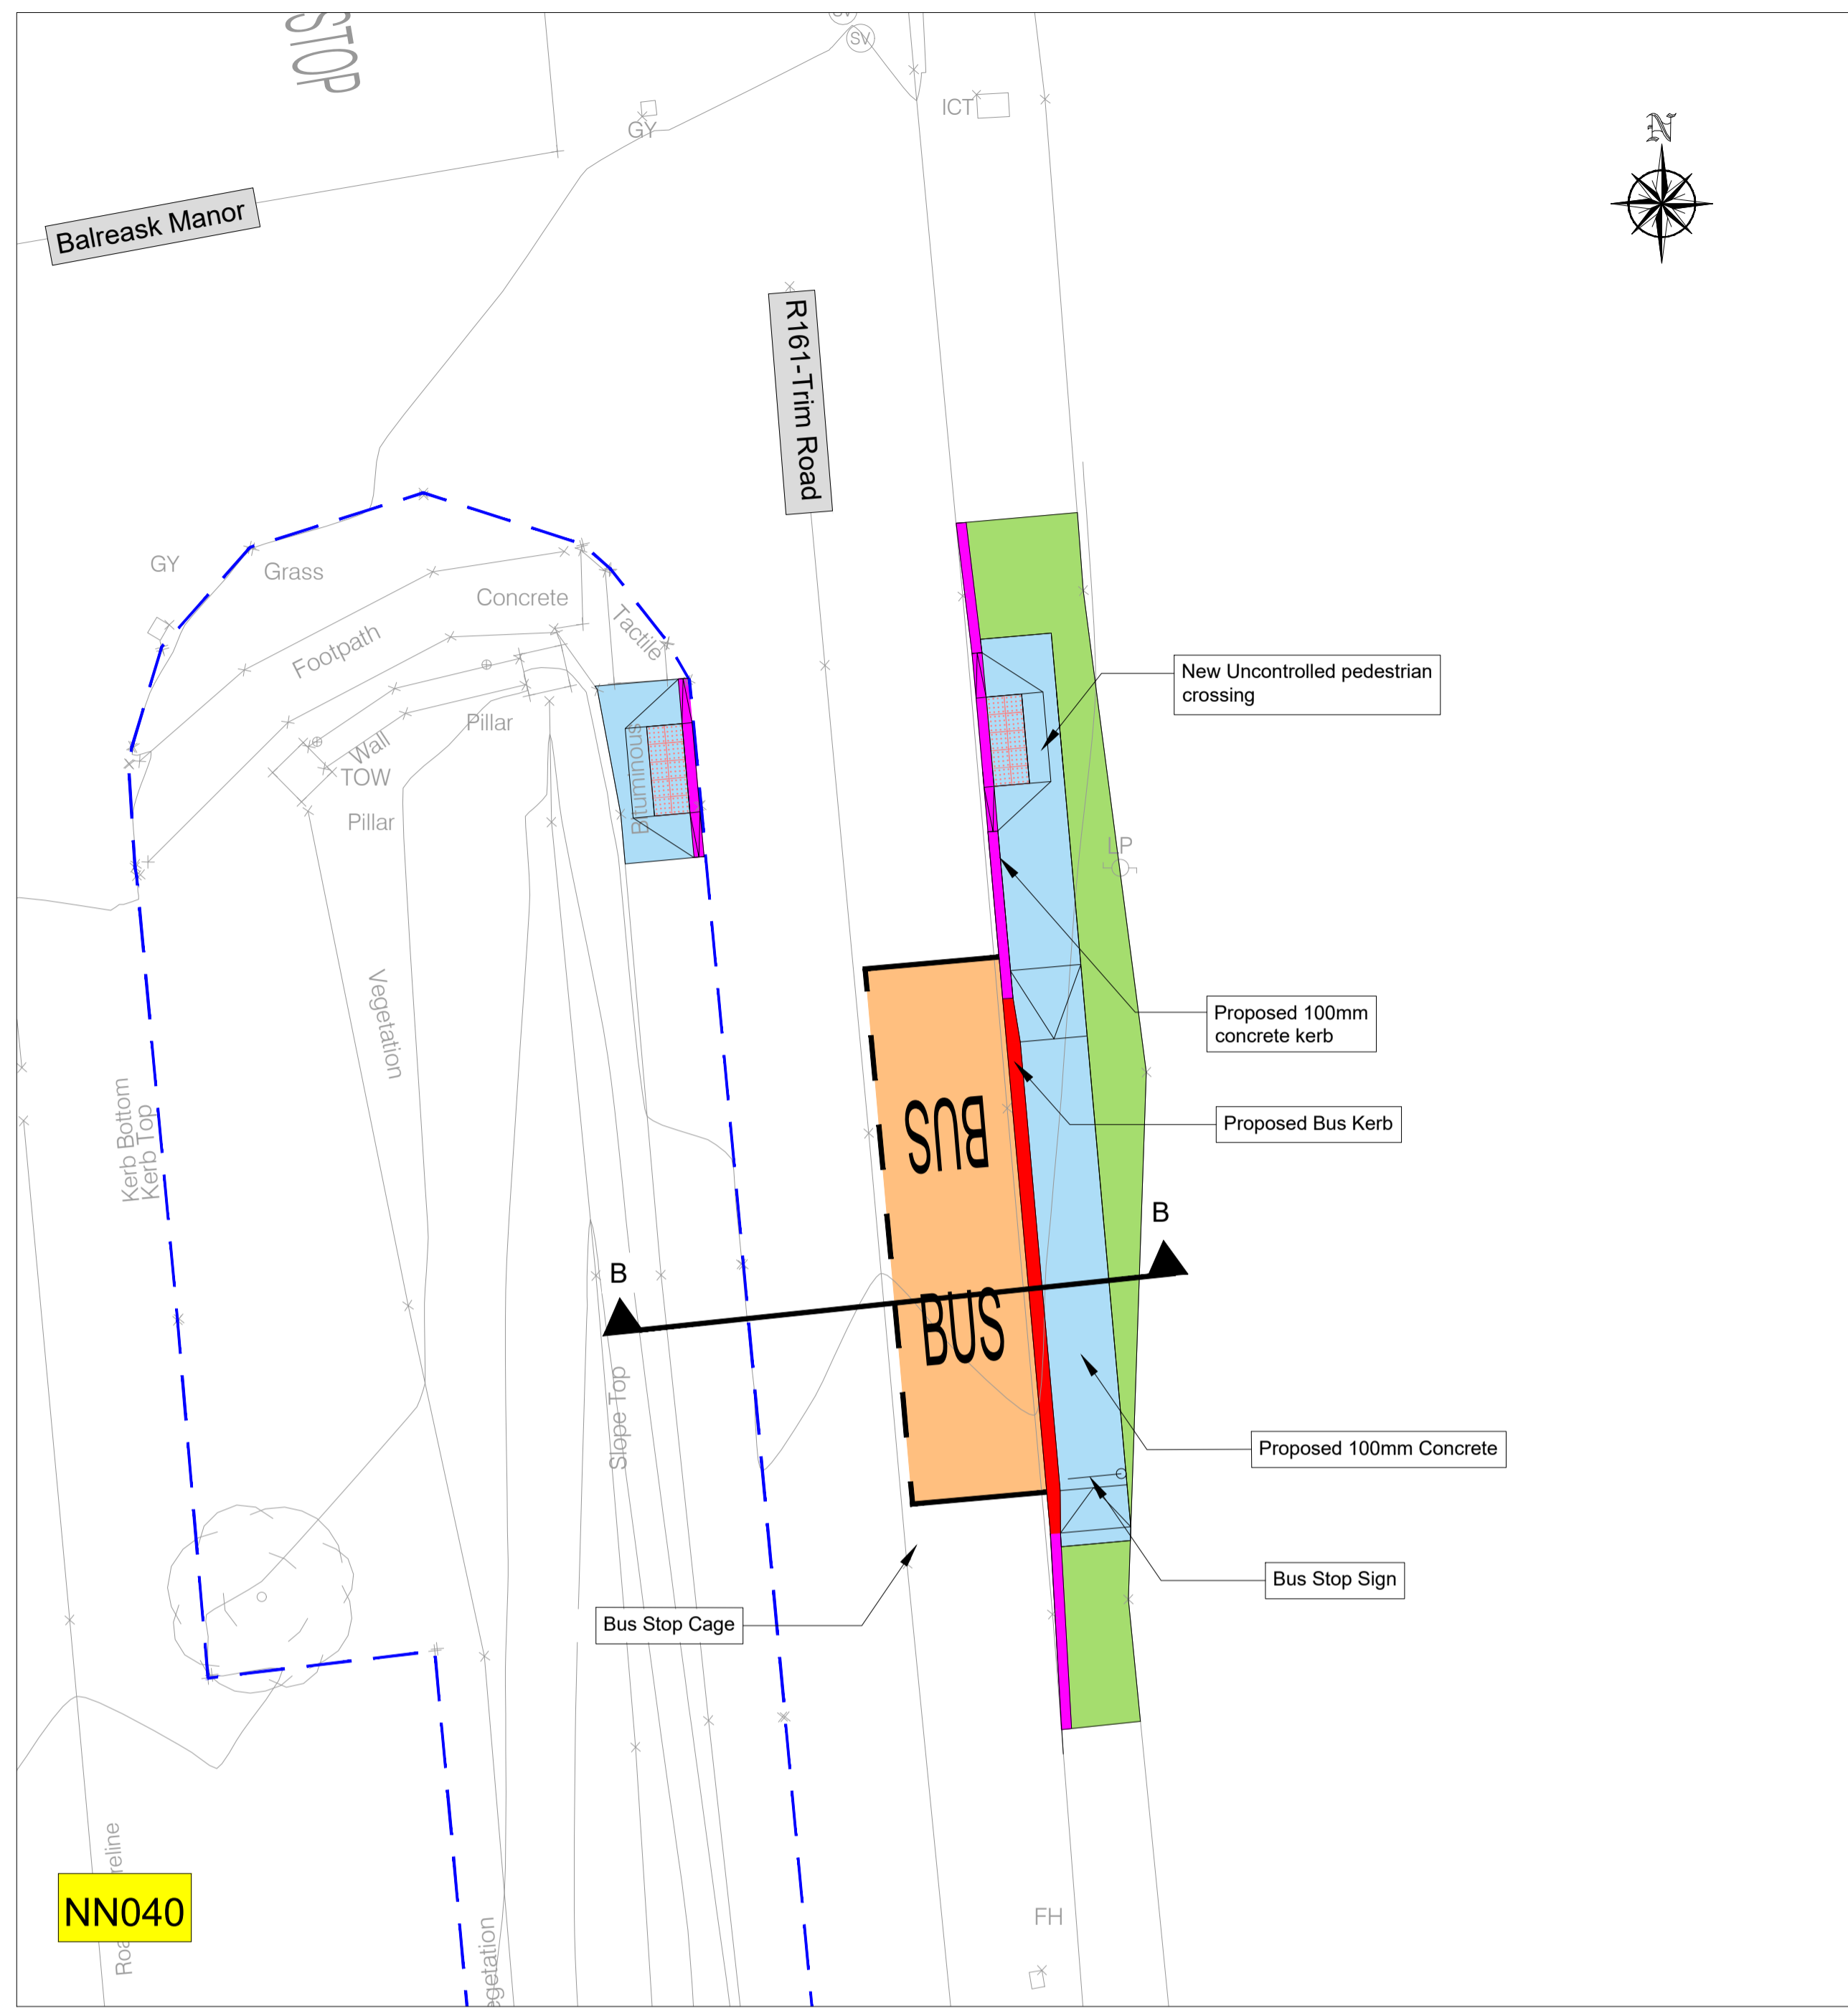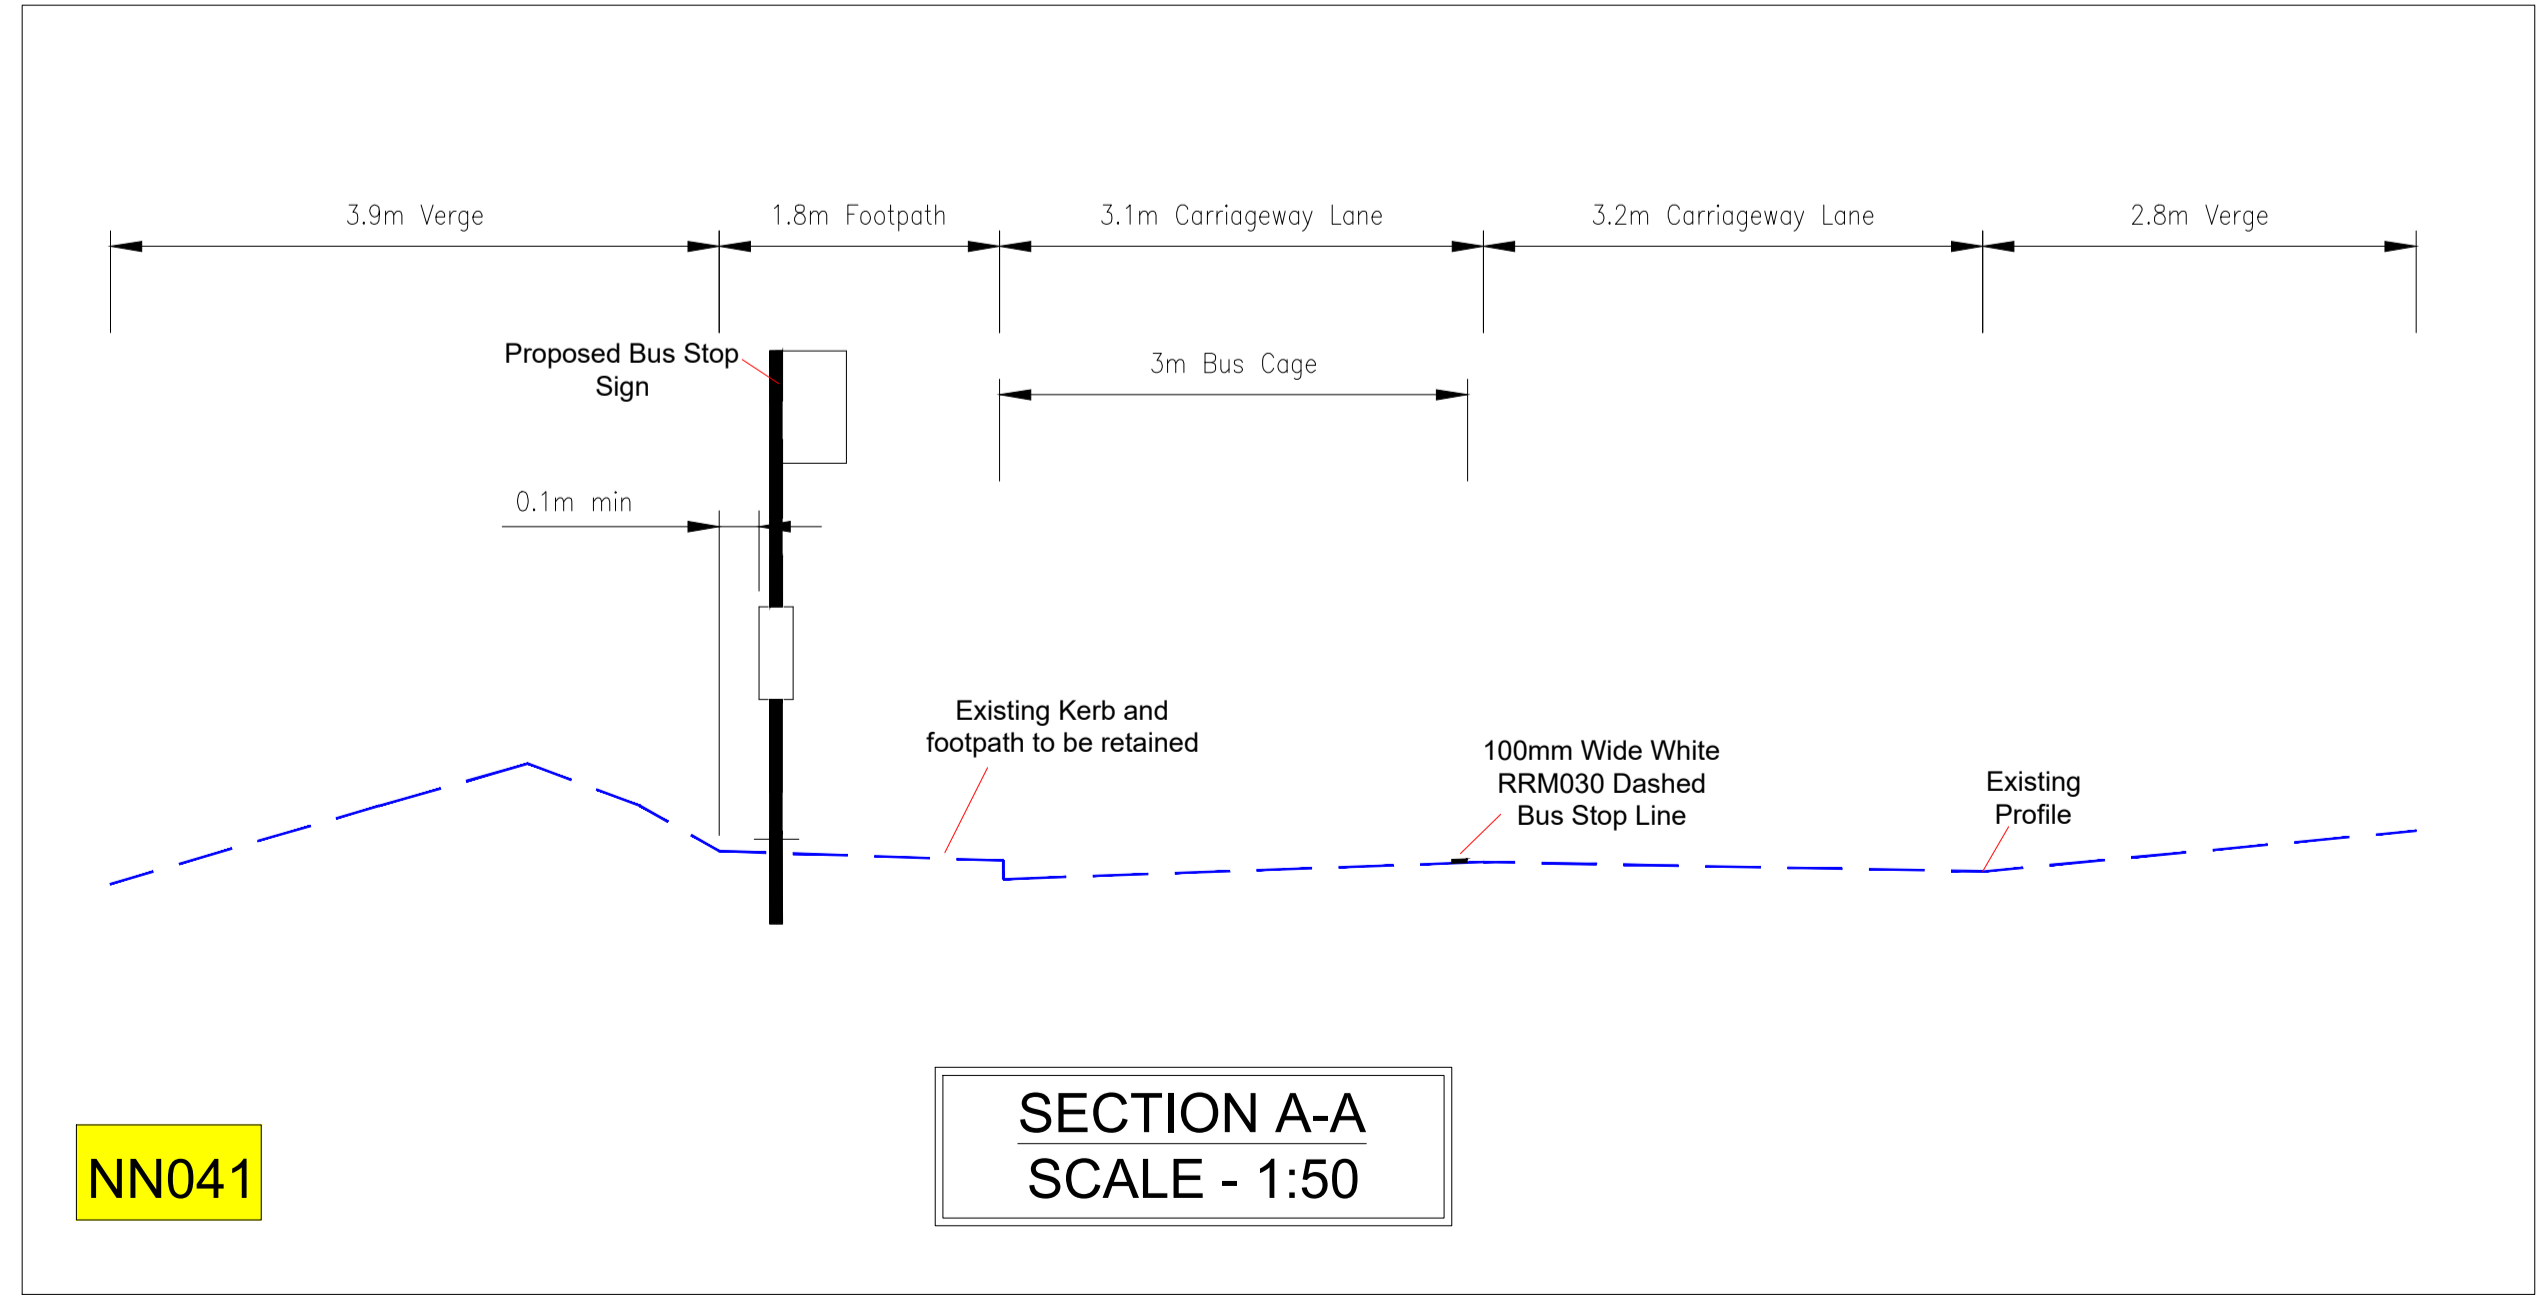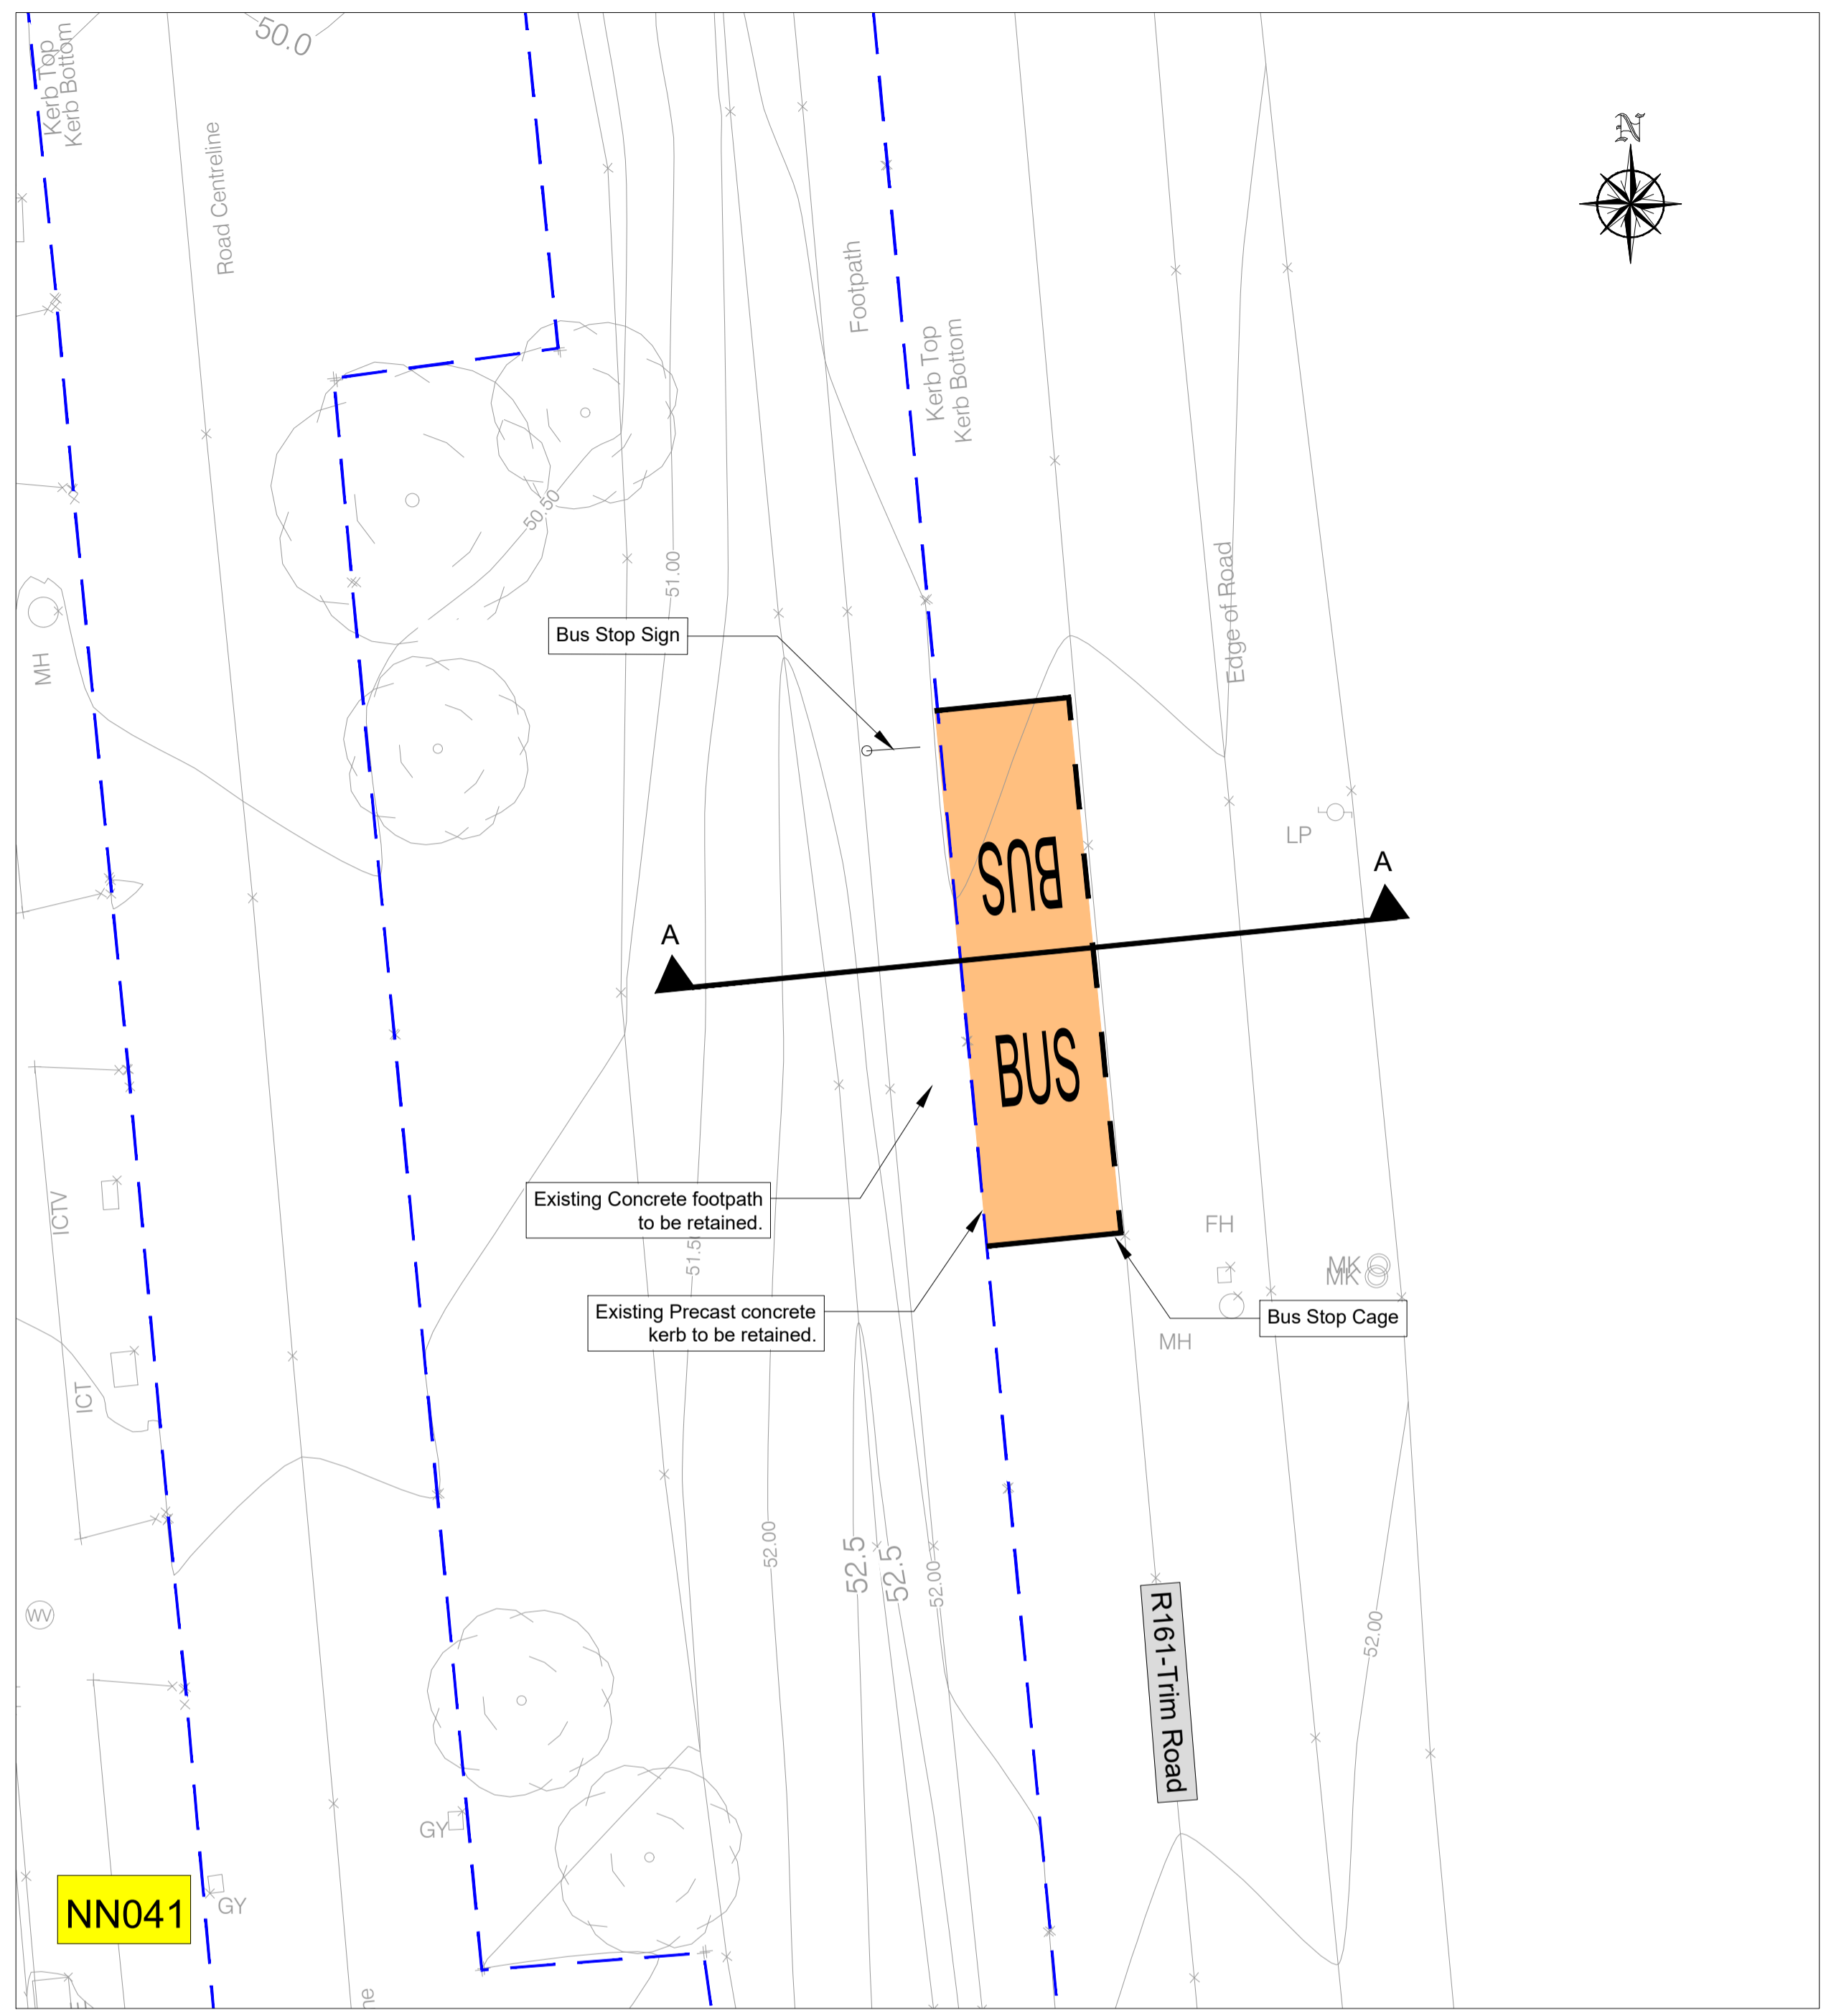

**Project Ireland 2040**  
Building Ireland's Future

**NTA**  
Údarás Náisiúnta Iompair  
National Transport Authority

**NAVAN 2030**  
A Smart Future

**comhairle chontae na mí**  
meath county council

Legend:

Proposed Bus Cage	
Proposed Concrete Footpath	
Proposed Bituminous Footpath	
Proposed Grass Area	
Proposed Bus Kerb	
Proposed In-situ Concrete Kerb	
Existing Kerb	

Rev	Description	Drawn	Checked	Date
P01	SECTION 38	-	-	-

**Clifton Scannell Emerson Associates Limited**  
Consulting Engineers,  
Seafort Lodge,  
Castledawson Avenue,  
Blackrock, Co. Dublin,  
Ireland, A94 P768  
T: +353 1 288 5006  
F: +353 1 283 3466  
E: info@csea.ie  
W: www.csea.ie

**COMHAIRLE CHONTAE NA MI**  
**MEATH COUNTY COUNCIL**

Client: **NAVAN TOWN SCHEME - NAVAN 2030**

Project: **NAVAN BUS STOP ROUTES**

Dwg. Title: **BUS STOPS NN040 & NN041**

Drawn By: CF Date: JUN 2020 **18\_090E**

Checked By: SP Scale: 1:125 @ A1 CSEA Job No.:

Project Code: Originator: Zone/Phase: Level: Type: Role: Dwg. No.


**18\_090E - CSE - GEN - XX - DR - C - 1319**

S2 SECTION 38  
Status Code Suitability Description


P01 SECTION 38  
Revision Project Status

Legend:


Proposed Bus Cage	
Proposed Concrete Footpath	
Proposed Bituminous Footpath	
Proposed Grass Area	
Proposed Bus Kerb	
Proposed In-situ Concrete Kerb	
Existing Kerb	

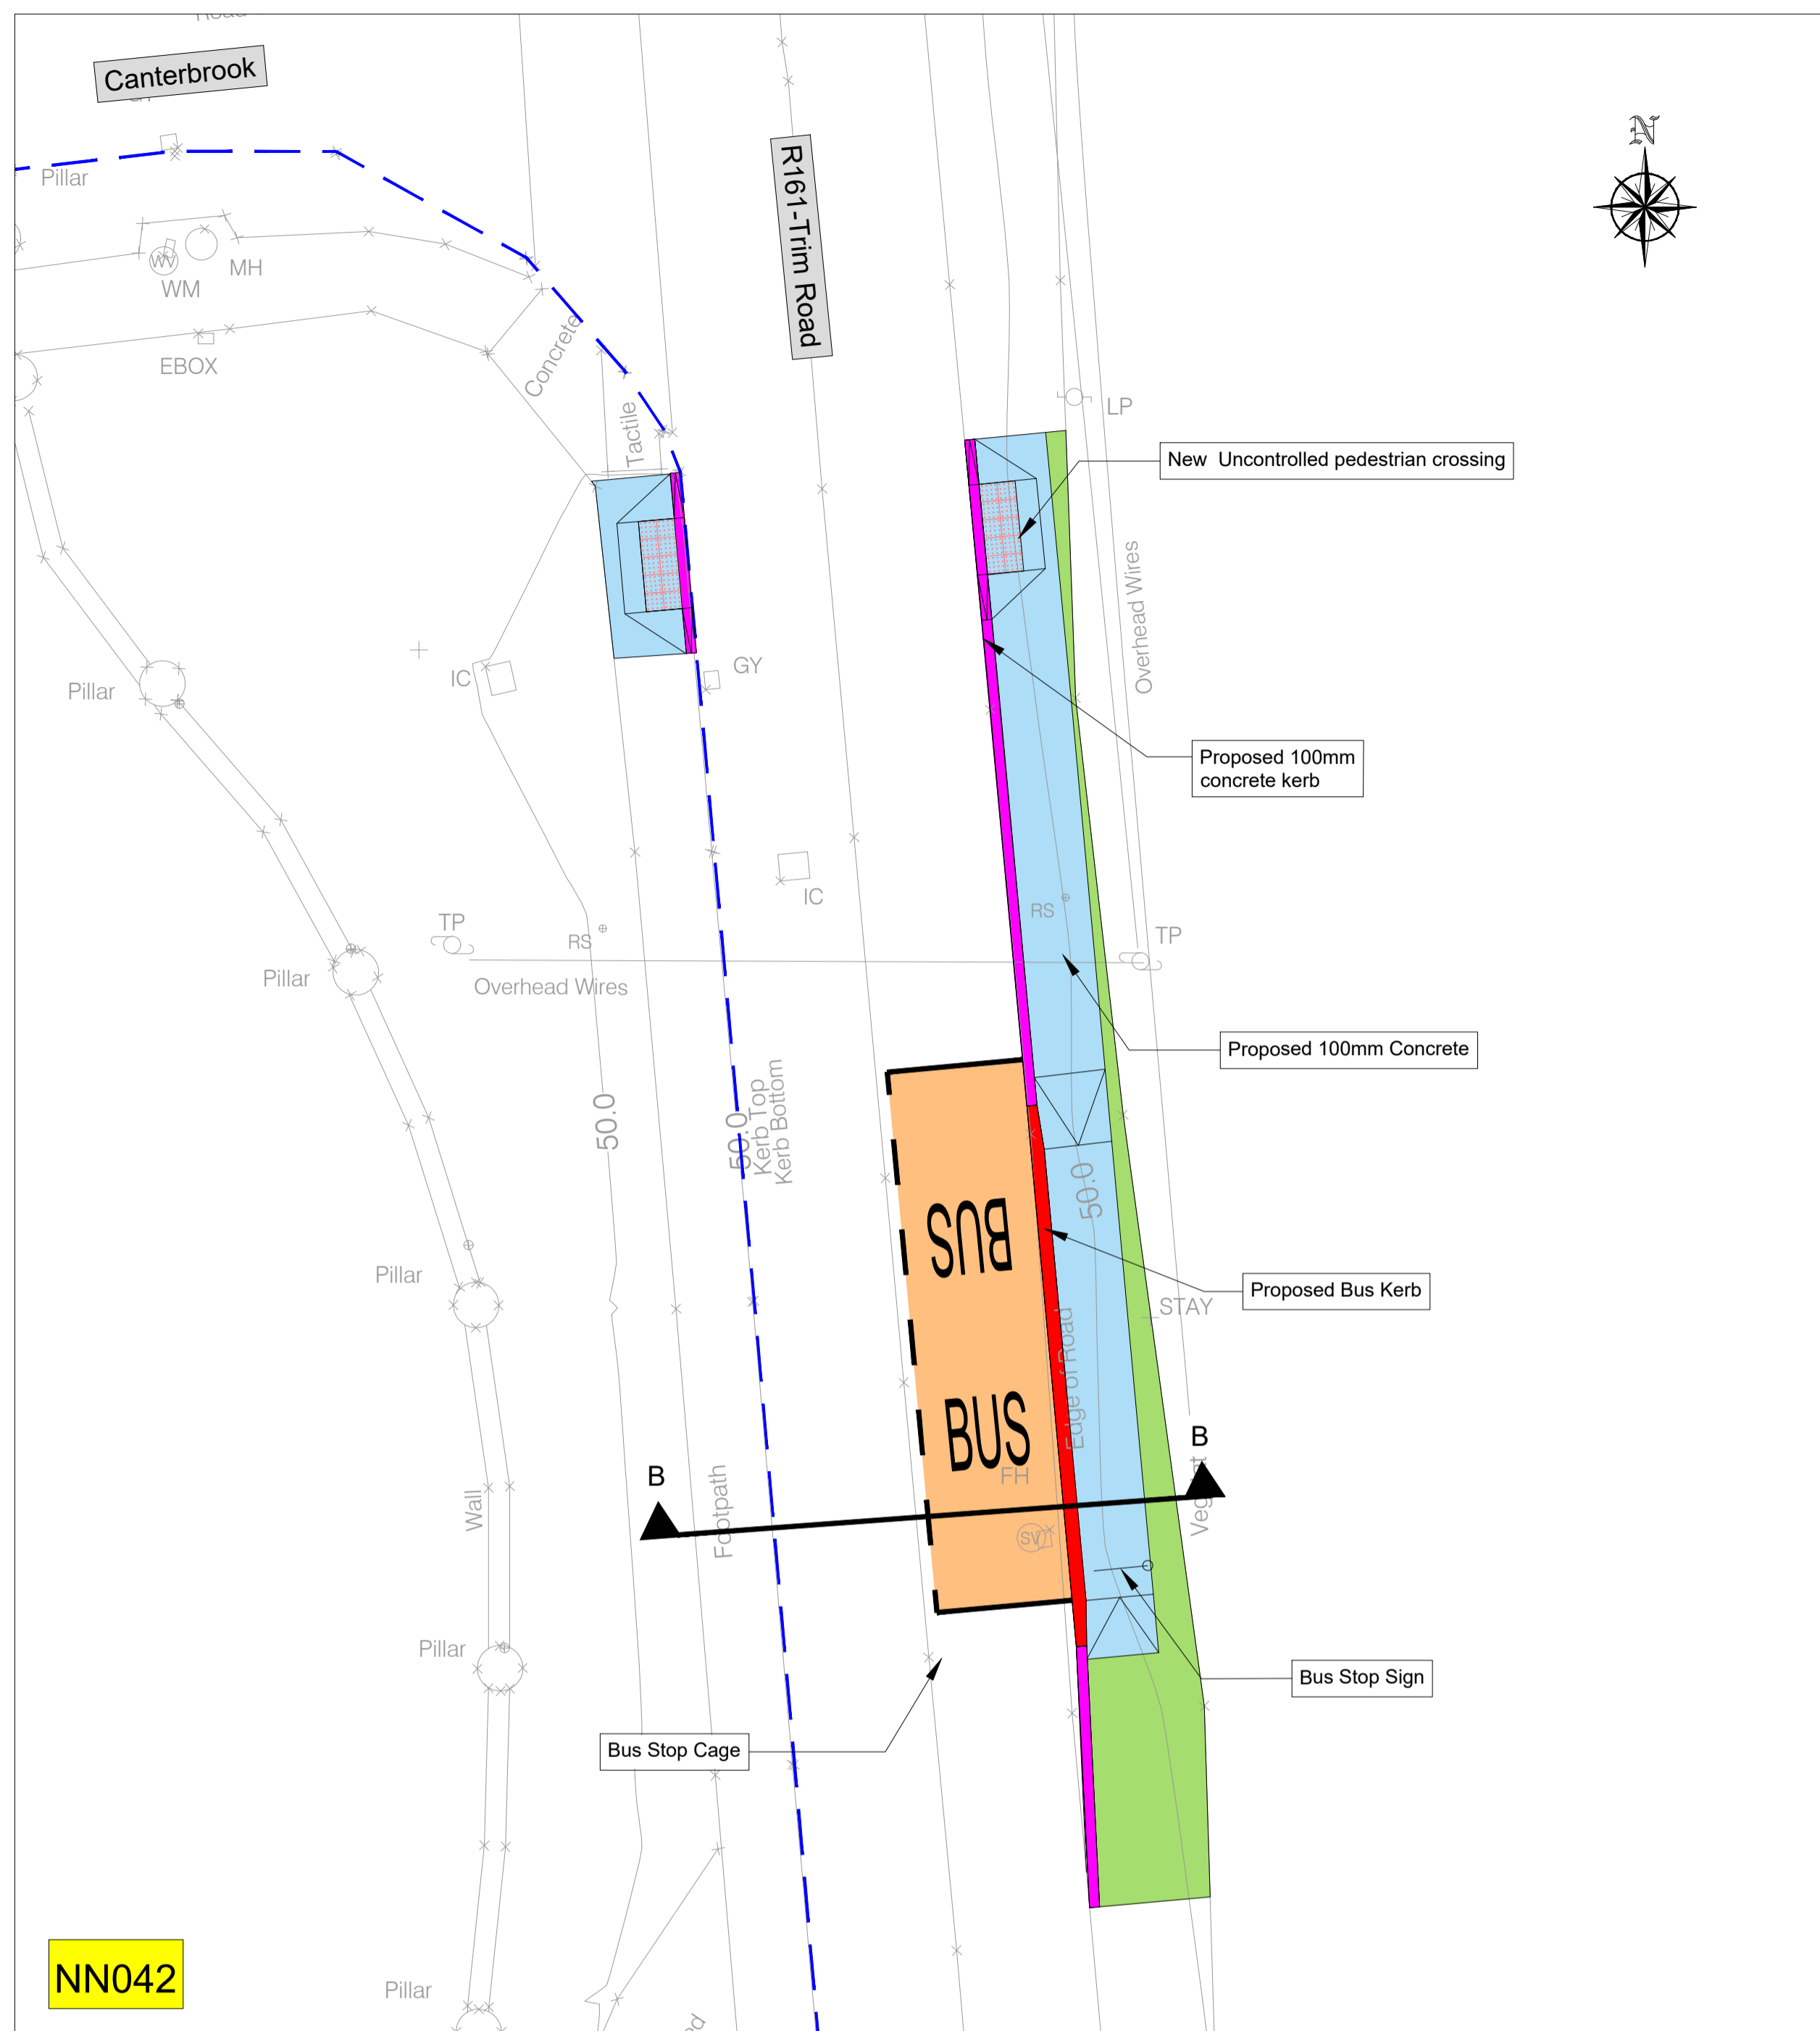


NN042

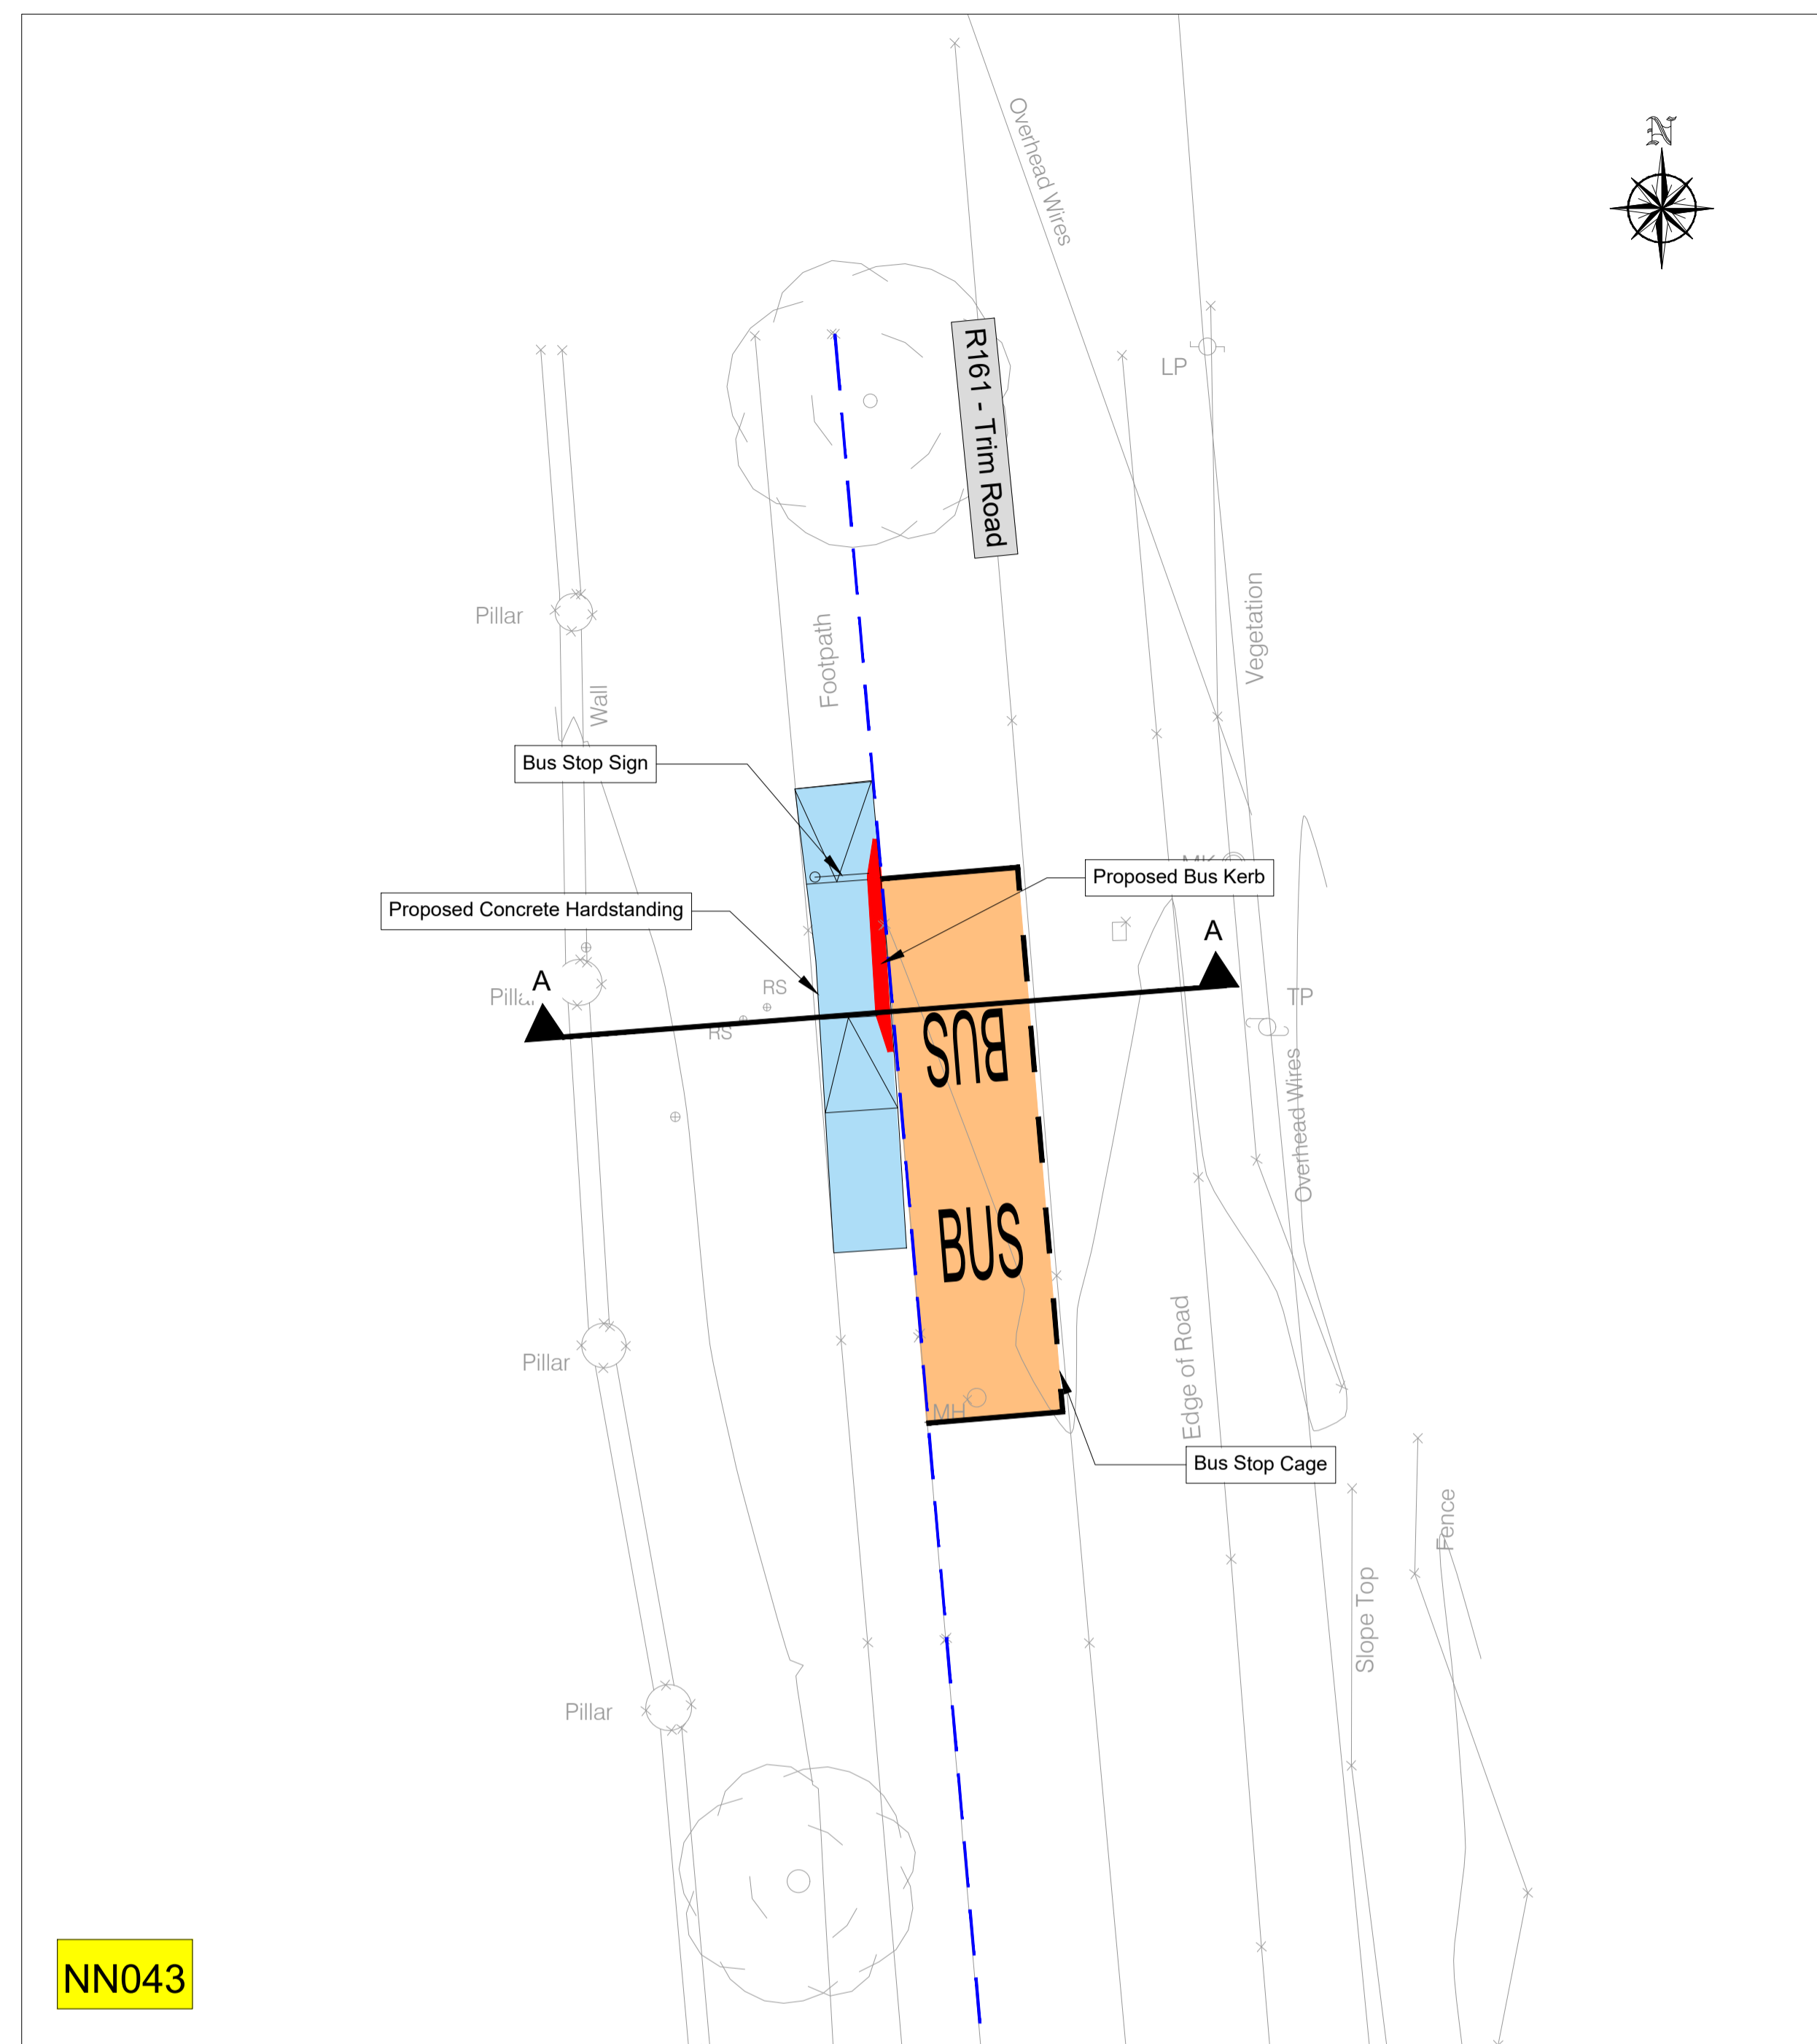

NN043

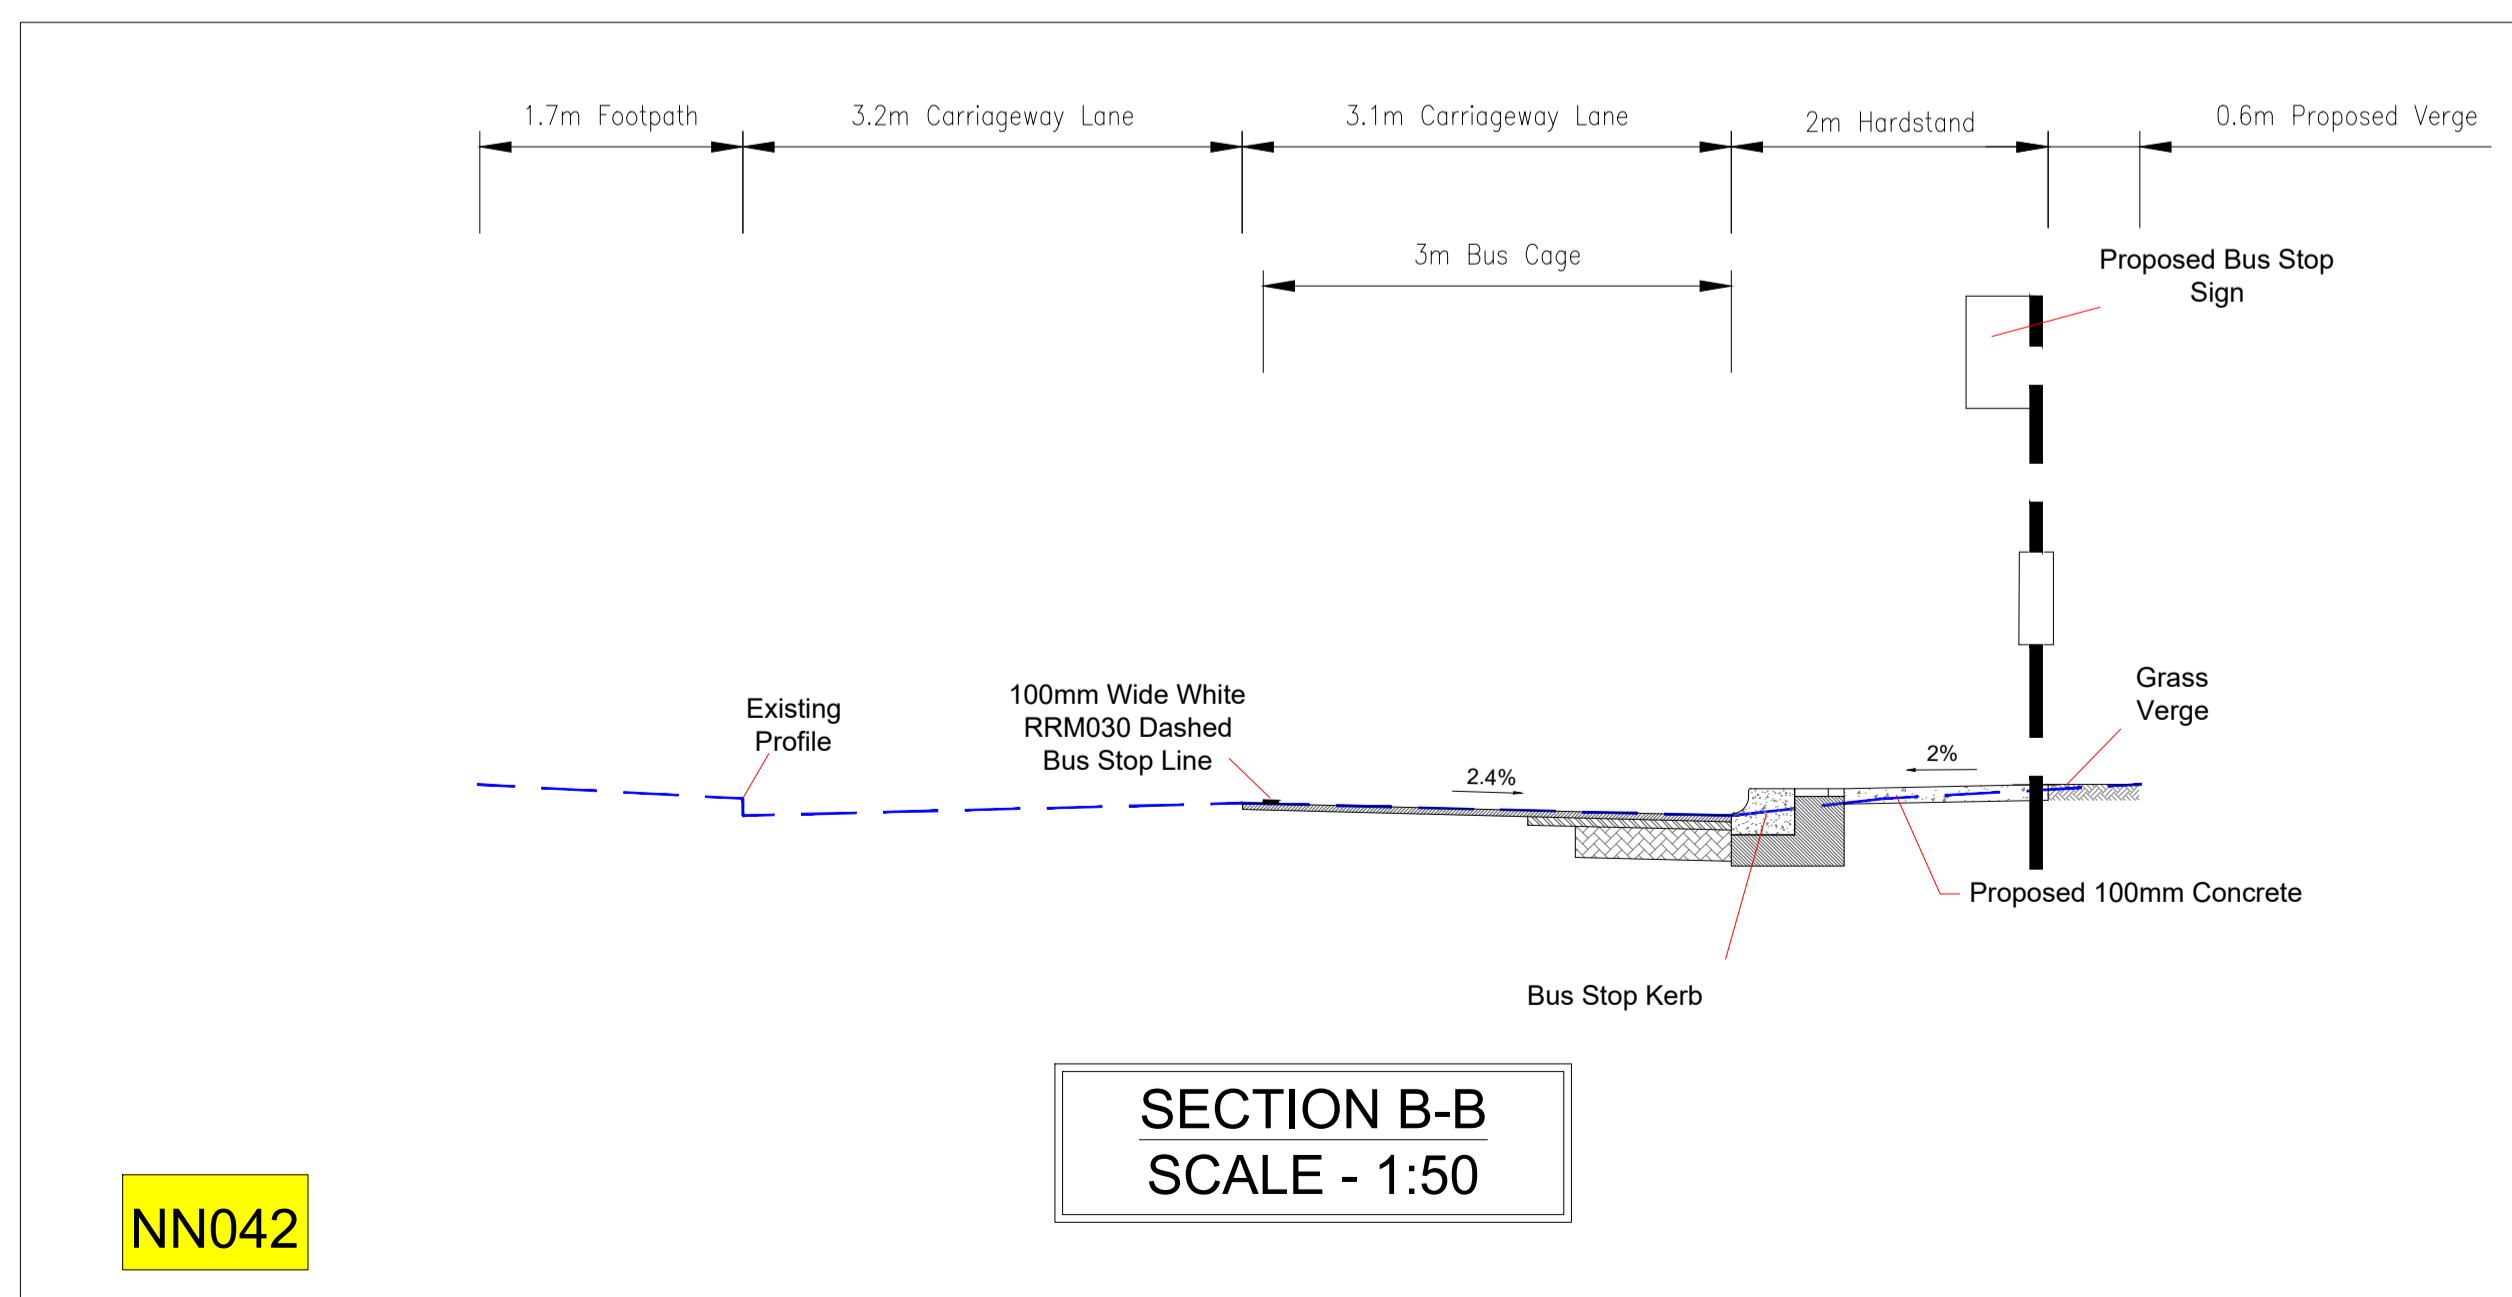

NN042

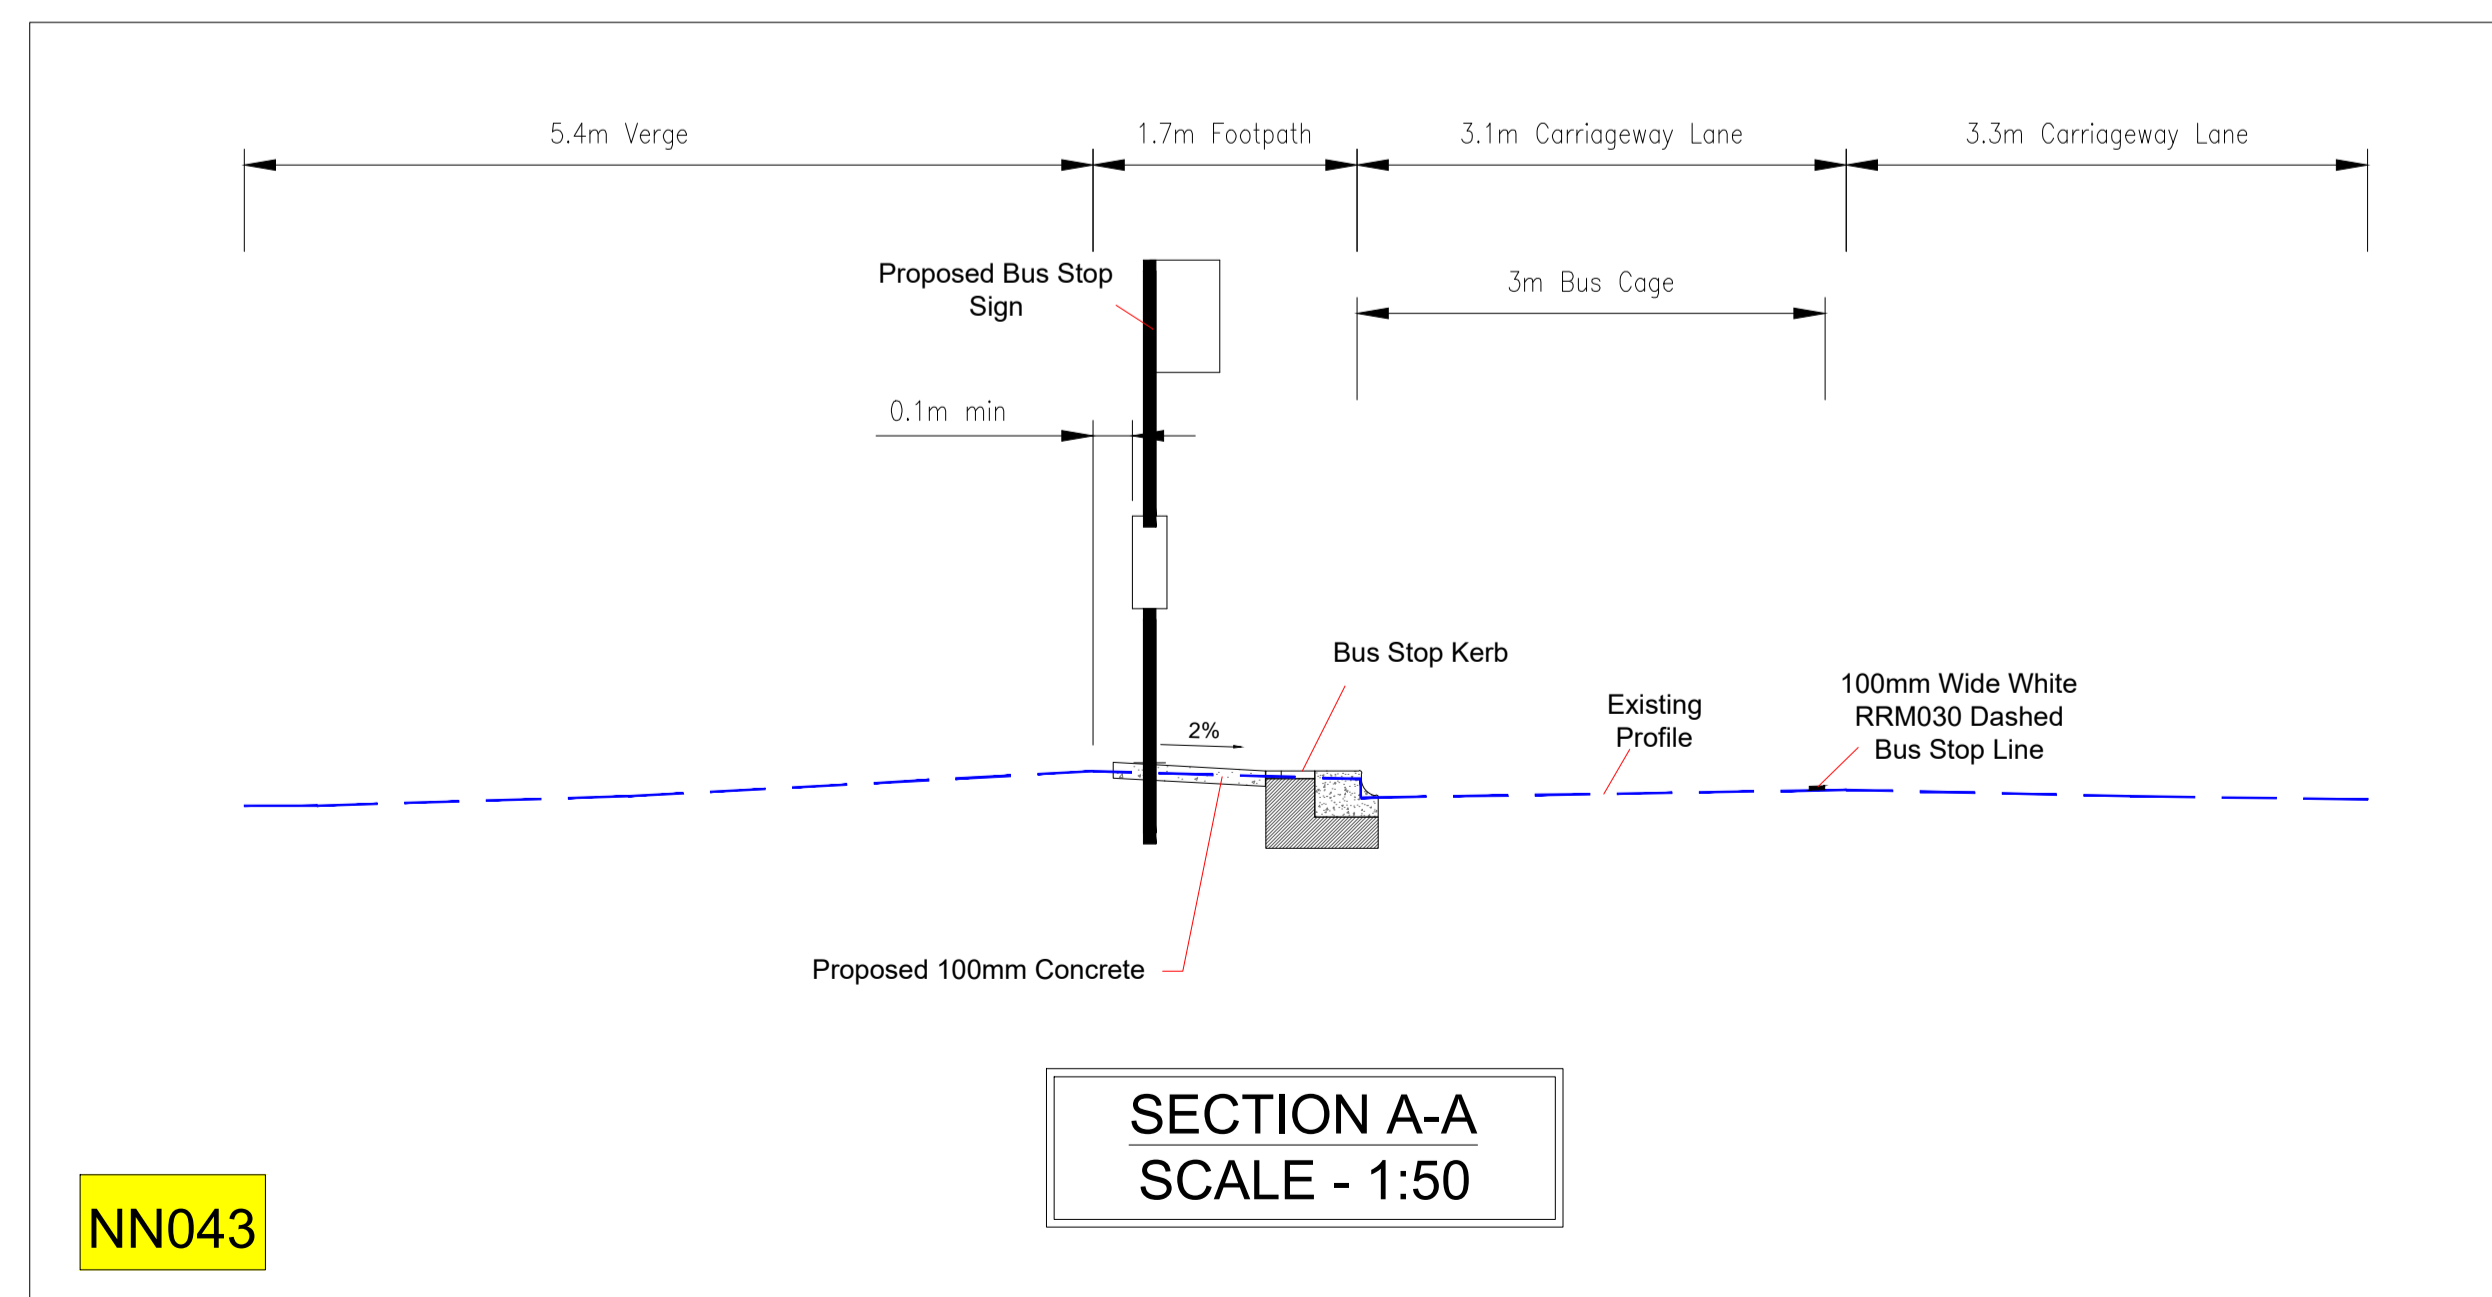

NN043

Rev	Description	Drawn	Checked	Date
P01	SECTION 38			

**Clifton Scannell Emerson Associates**  
Clifton Scannell Emerson Associates Limited  
Consulting Engineers,  
Seafort Lodge,  
Castledawson Avenue,  
Blackrock, Co. Dublin,  
Ireland, A94 P788

T: +353 1 288 5006  
F: +353 1 283 3466  
E: info@csea.ie  
W: www.csea.ie

Client: COMHAIRLE CHONTAE NA MÍ MEATH COUNTY COUNCIL

Project: NAVAN TOWN SCHEME - NAVAN 2030  
NAVAN BUS STOPS  
NAVAN BUS STOP ROUTES  
BUS STOPS NN042 & NN043

Dwg. Title: 18\_090E


Drawn By: CF Date: JUN 2020

Checked By: SP Scale: 1:125 @ A1


Project Code: 18\_090E - CSE - GEN - XX - DR - C - 1320

Status Code: S2 SECTION 38


Revision: P01 SECTION 38

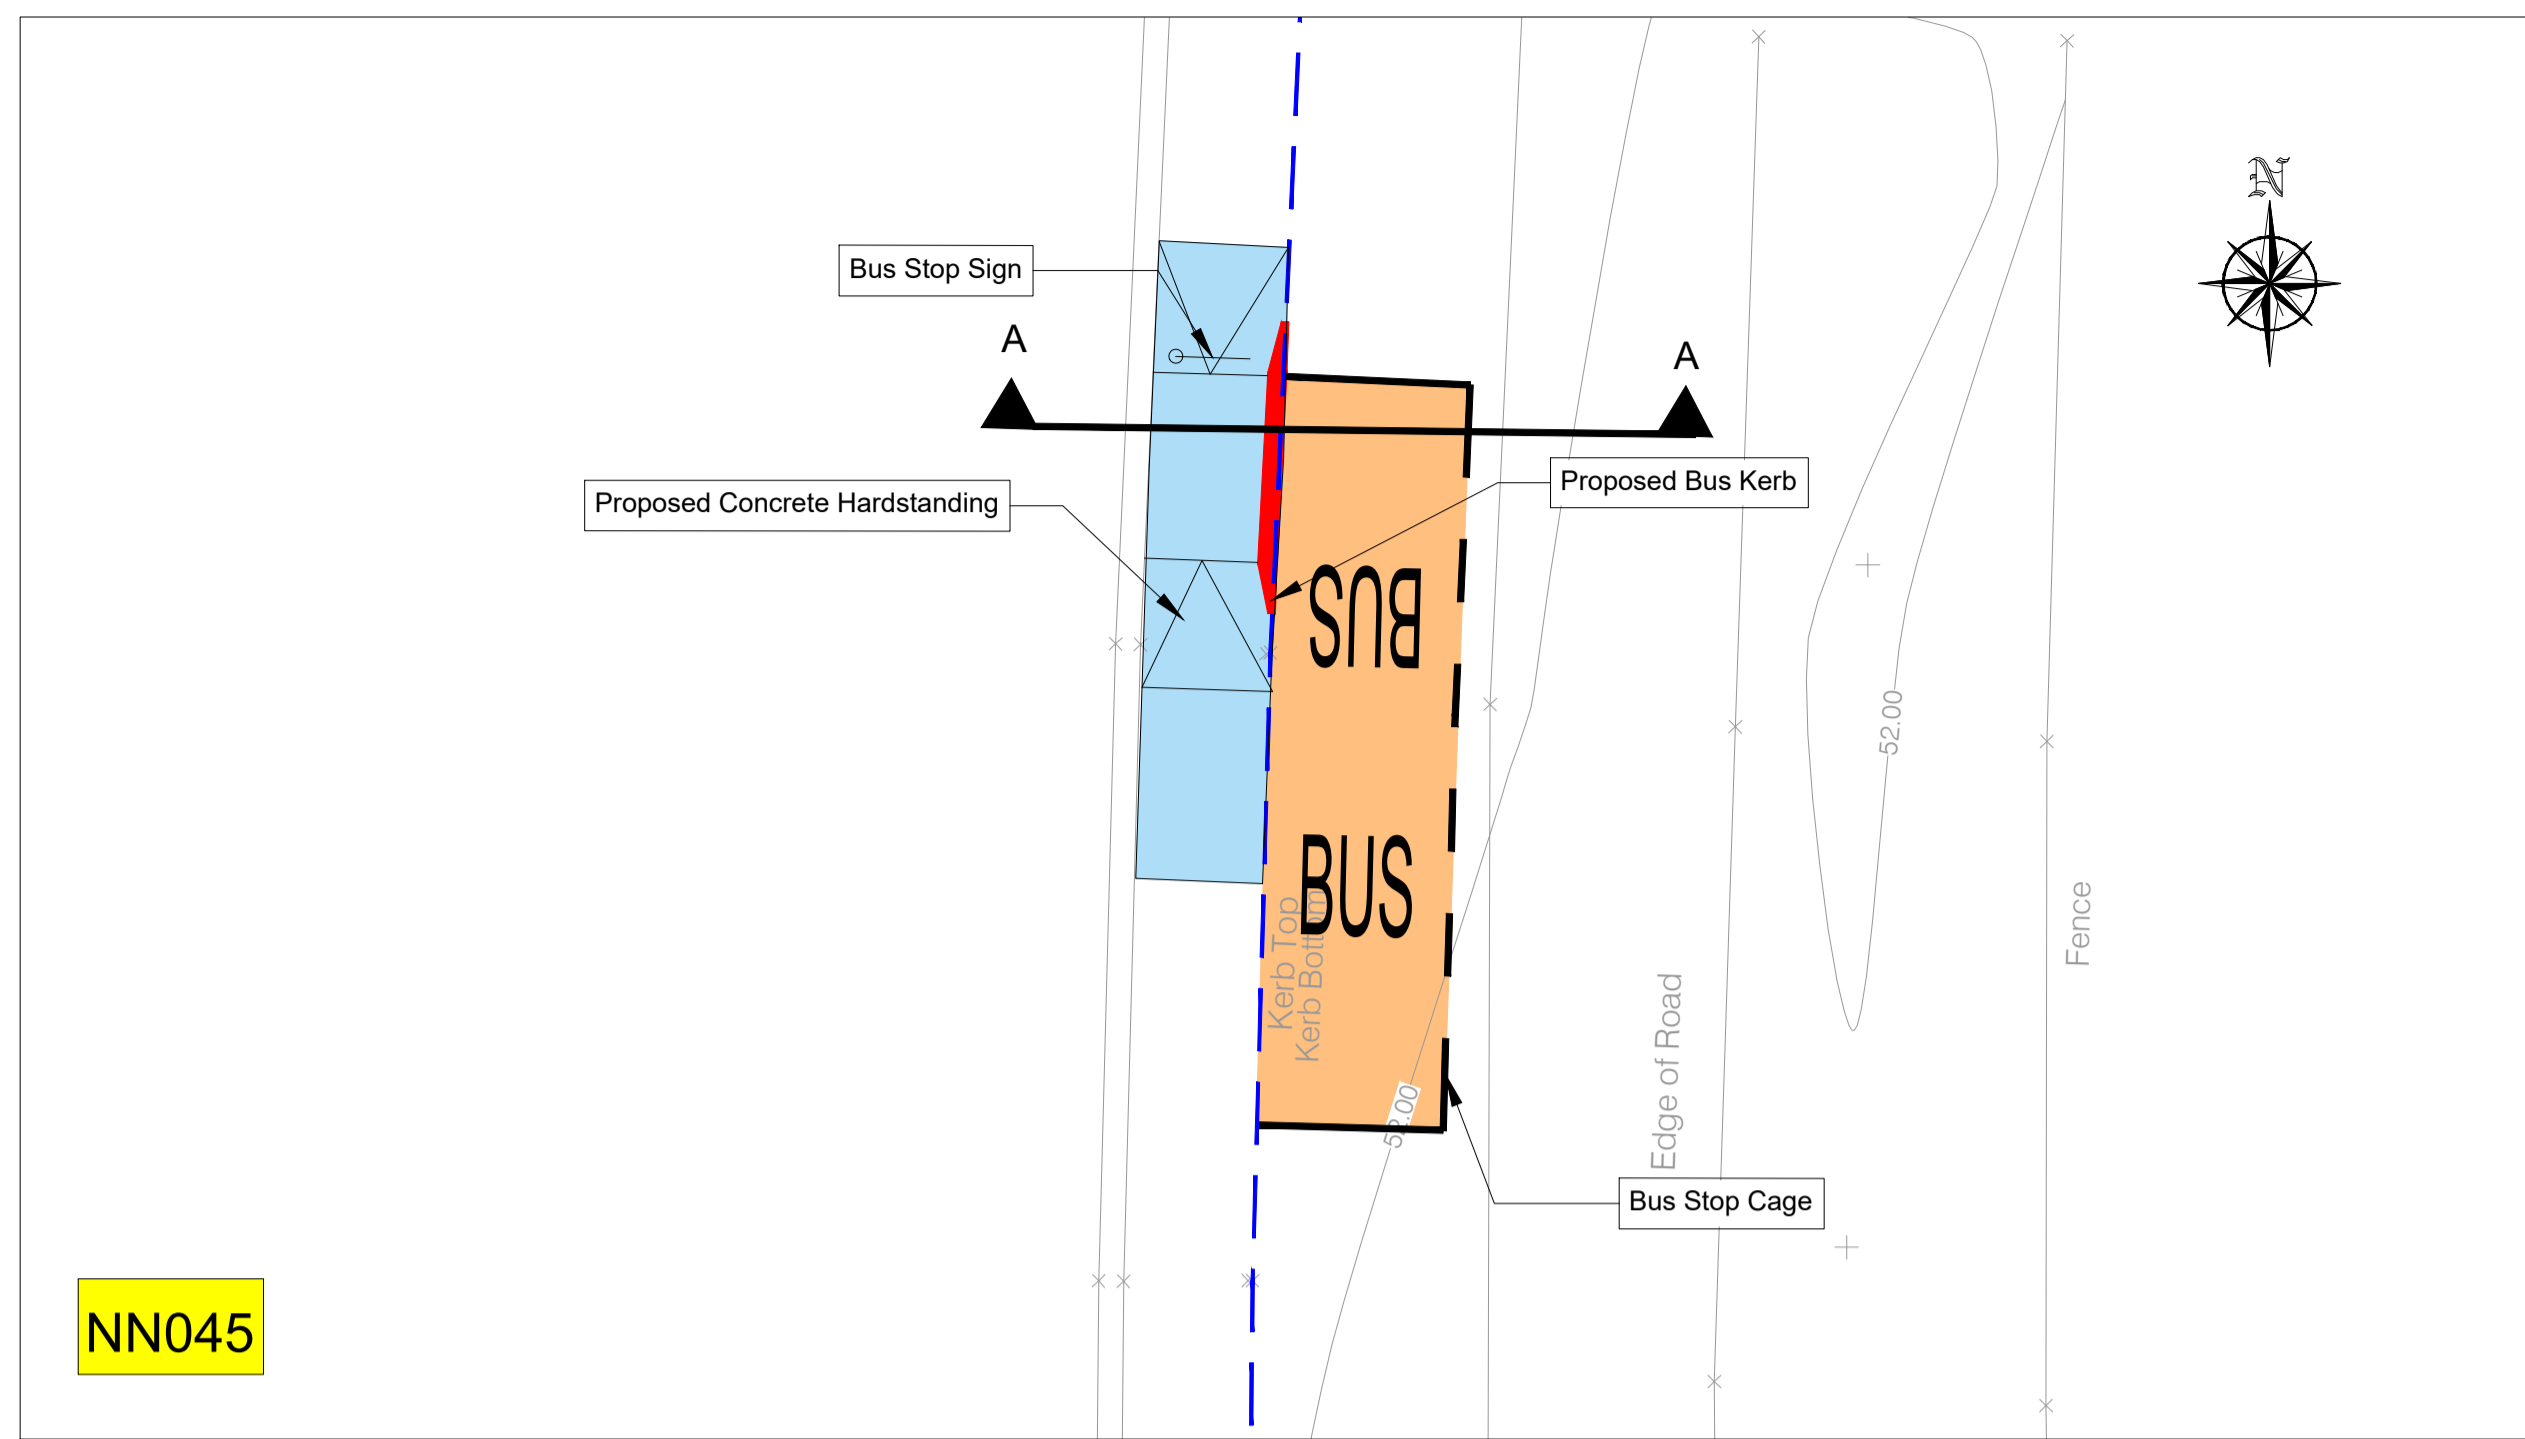


NN045

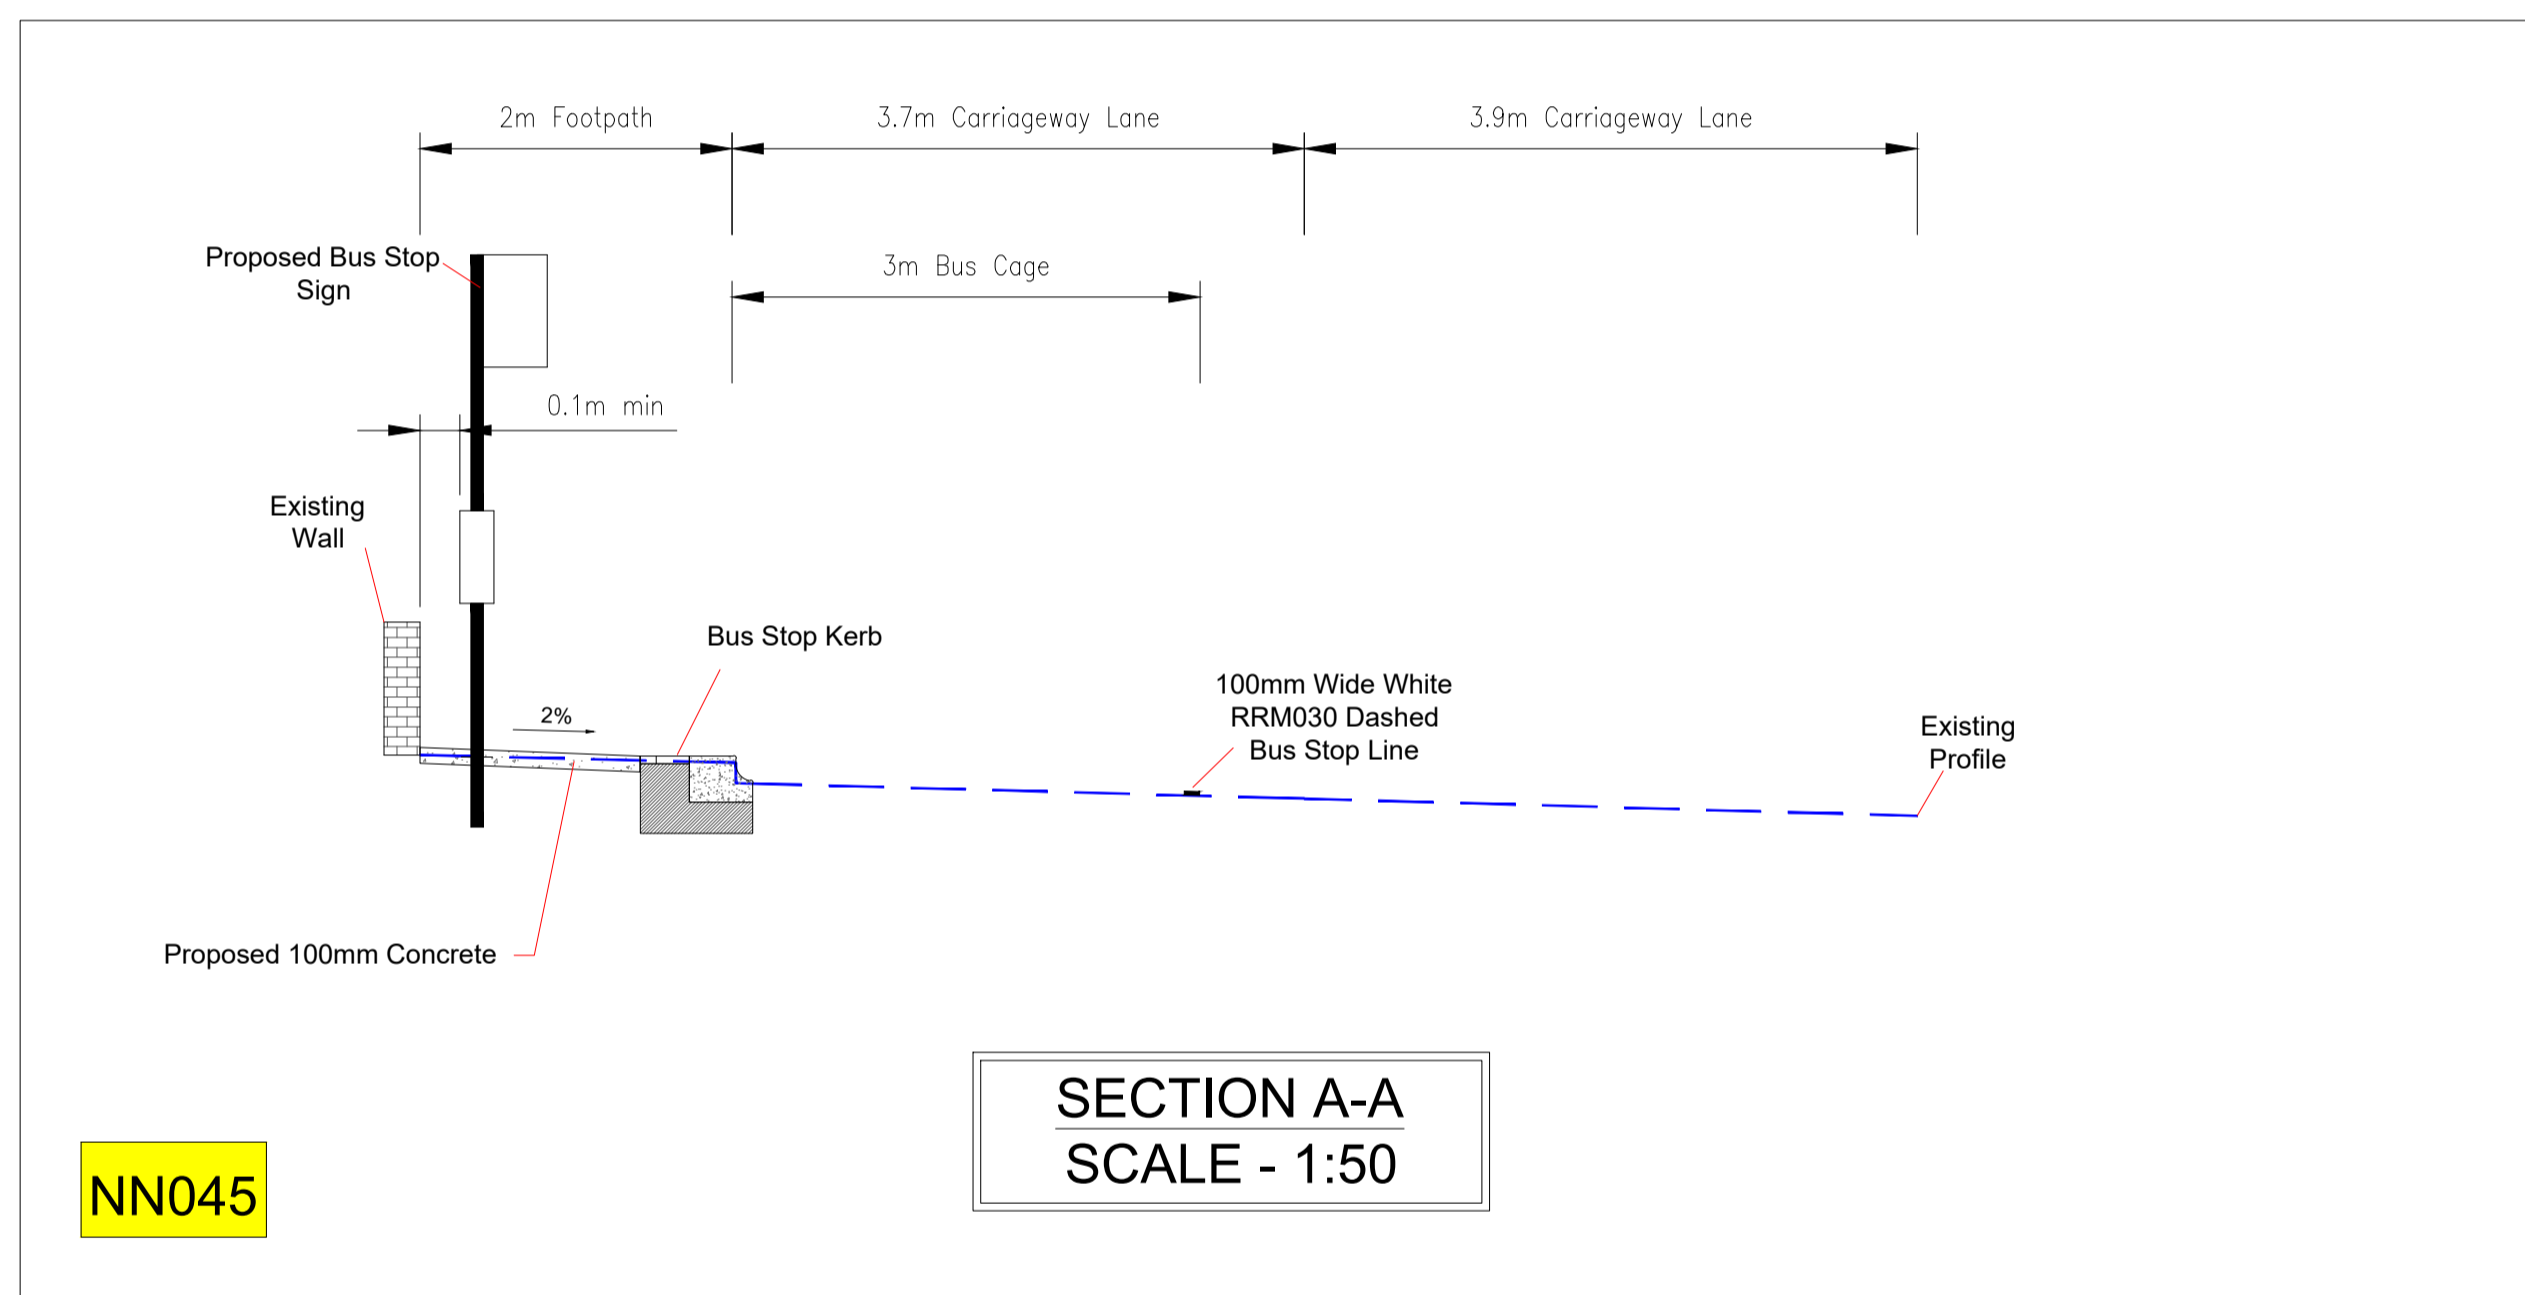

NN045

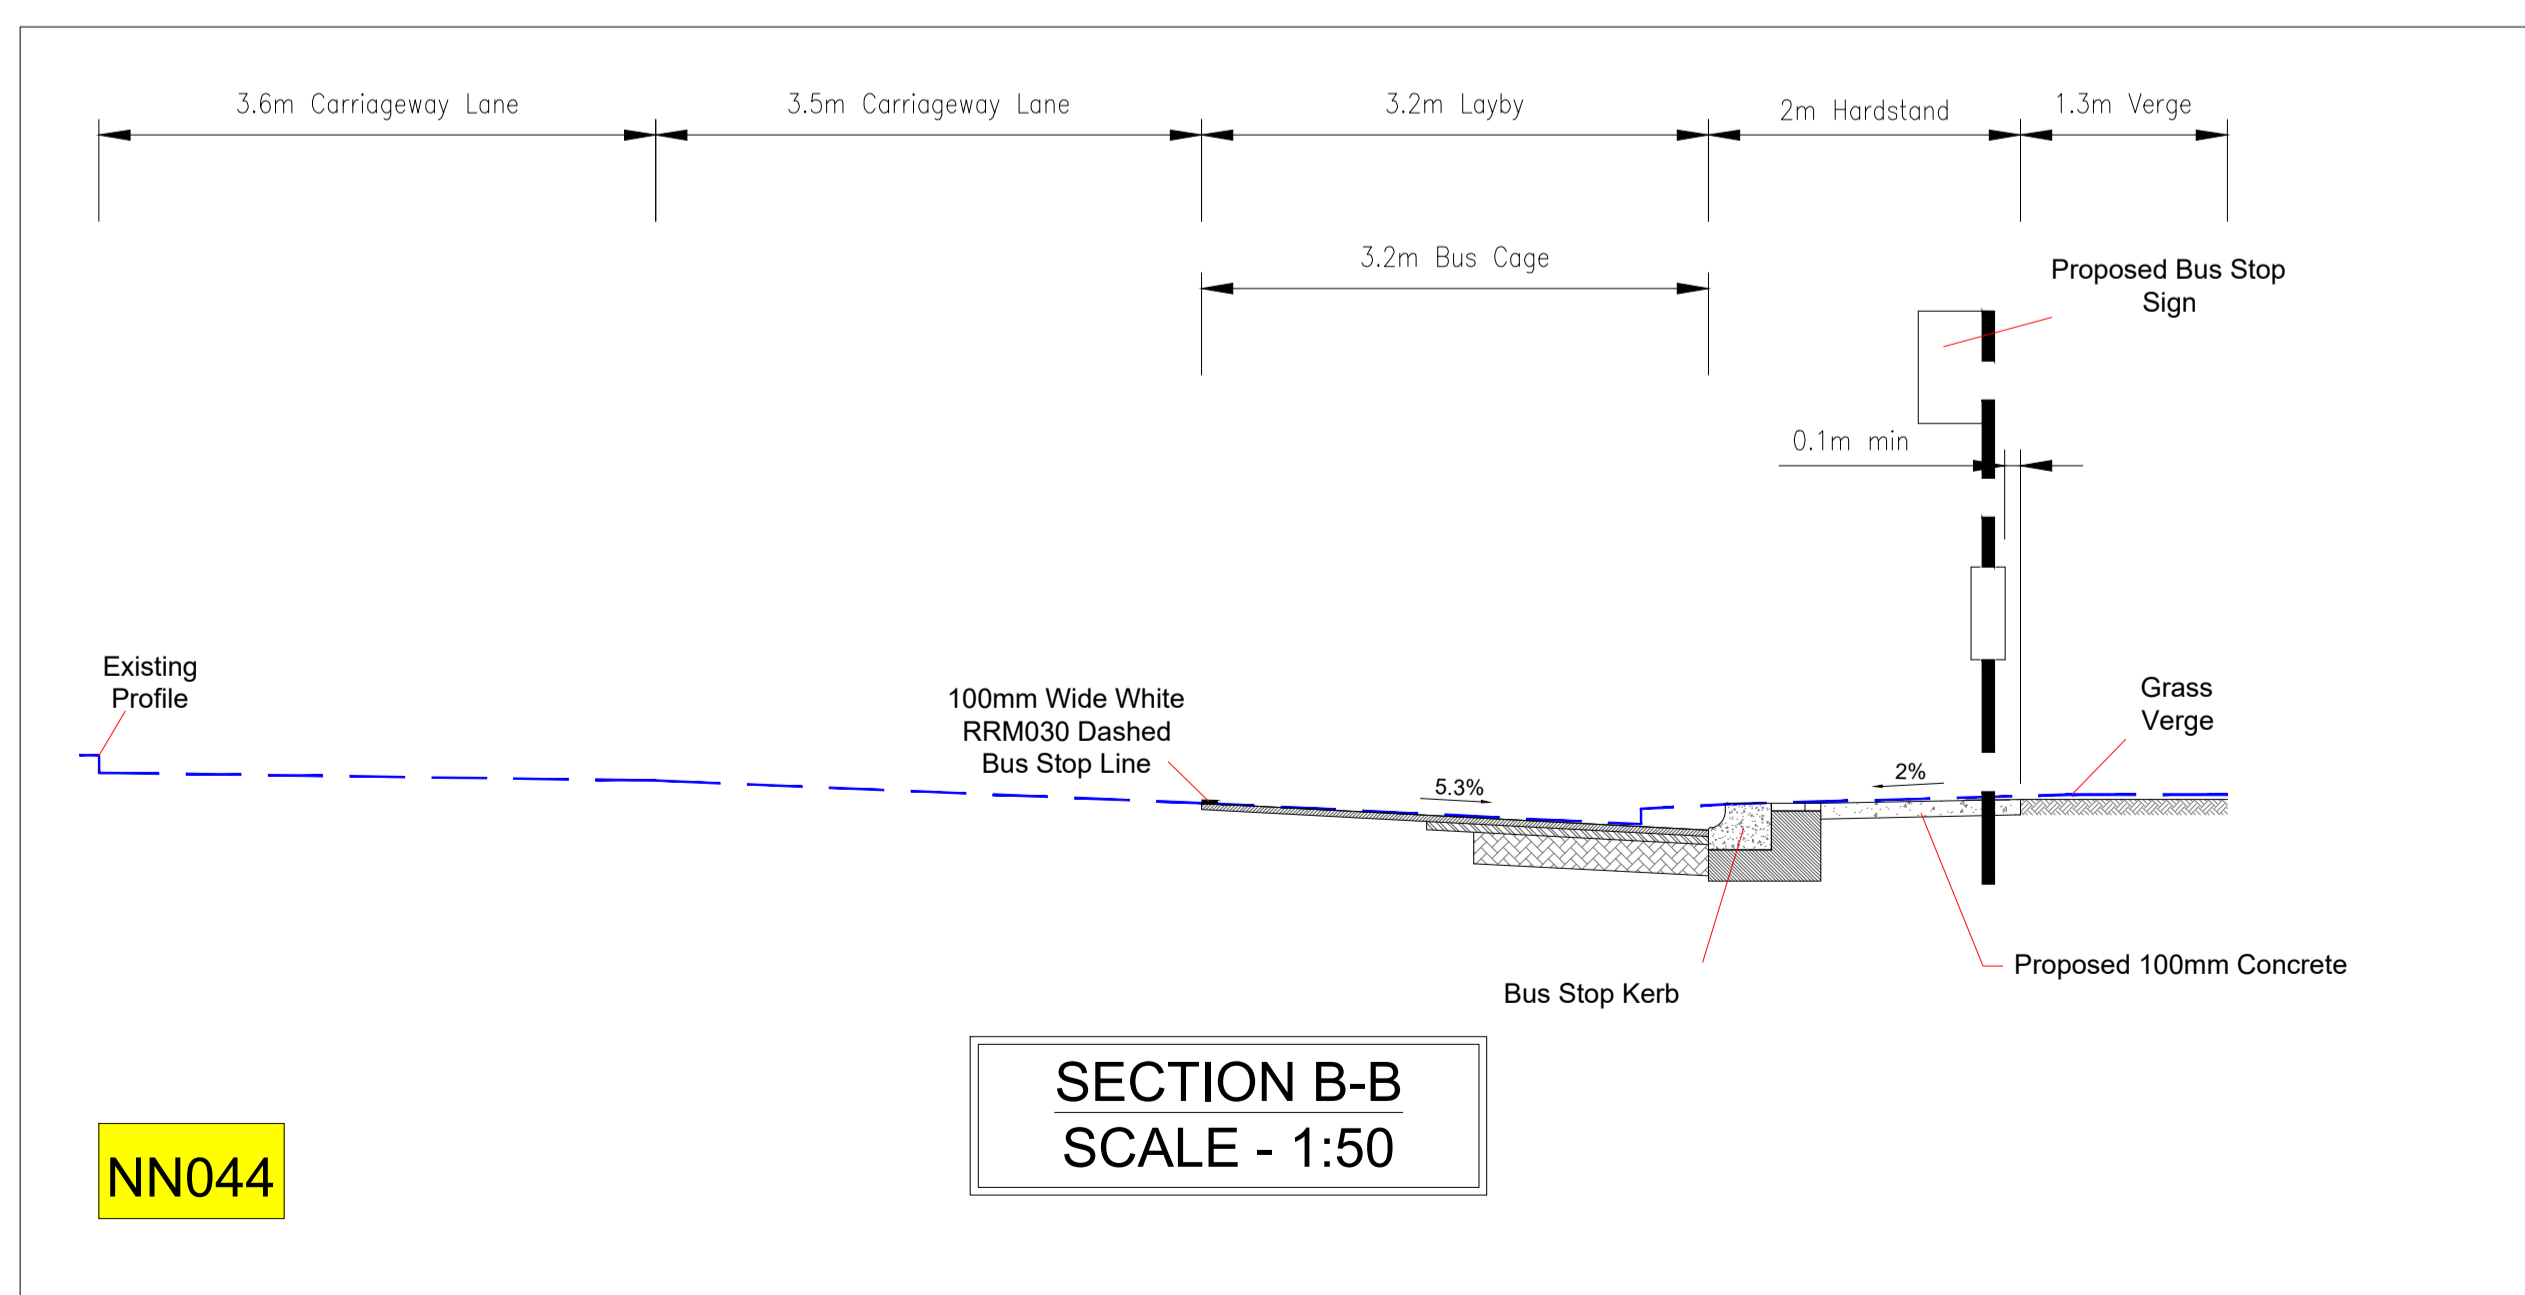

NN044

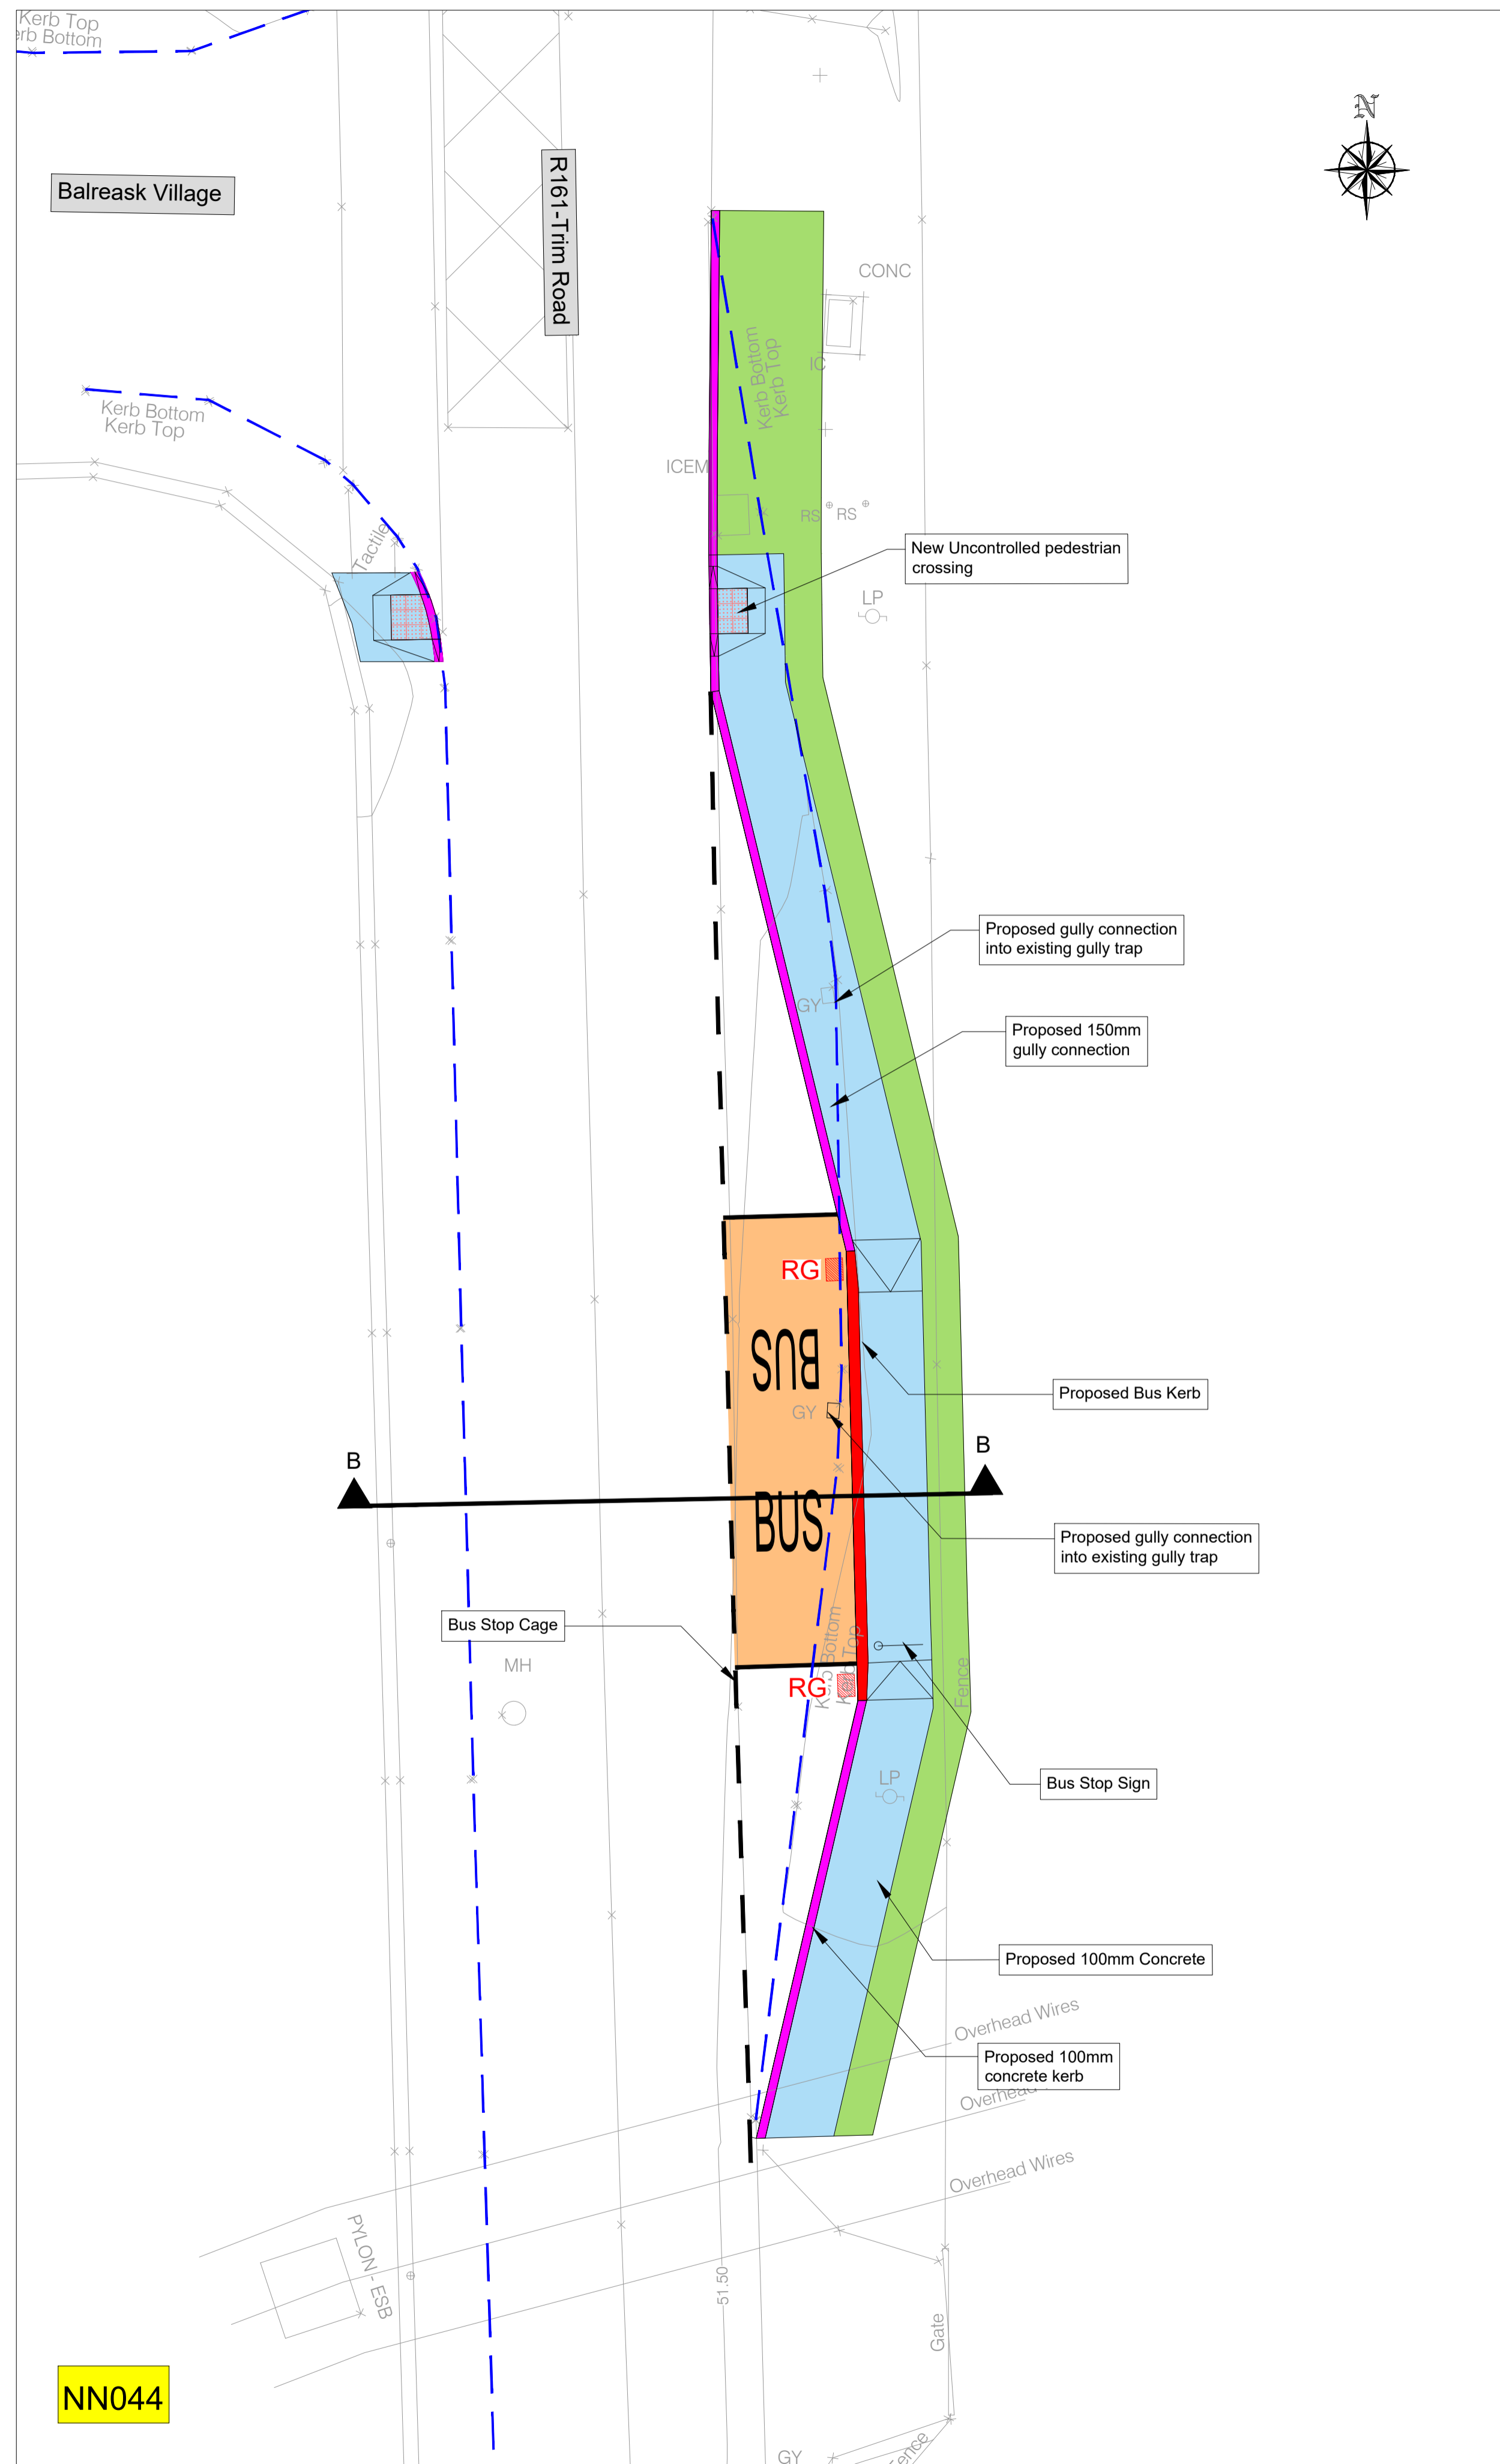

NN044

This drawing is produced using the Irish Transverse Mercator (ITM) Geographic Coordinate System

A1

Legend:

- Proposed Bus Cage
- Proposed Concrete Footpath
- Proposed Bituminous Footpath
- Proposed Grass Area
- Proposed Bus Kerb
- Proposed In-situ Concrete Kerb
- Existing Kerb

Rev	Description	Drawn	Checked	Date
P01	SECTION 38			

**Clifton Scannell Emerson Associates**  
Clifton Scannell Emerson Associates Limited  
Consulting Engineers,  
Seafort Lodge,  
Castledawson Avenue,  
Blackrock, Co. Dublin,  
Ireland, A94 P768  
T: +353 1 288 5006  
F: +353 1 283 3466  
E: info@csea.ie  
W: www.csea.ie

**COMHAIRLE CHONTAE NA MÍ**  
MEATH COUNTY COUNCIL

Client  
**NAVAN TOWN SCHEME - NAVAN 2030**

Project  
**NAVAN BUS STOPS**

Dwg. Title  
**NAVAN BUS STOP ROUTES**  
**BUS STOPS NN044 & NN045**

Drawn By: CF Date: JUN 2020 18\_090E  
Checked By: SP Scale: 1:125 @ A1 CSEA Job No. \_\_\_\_\_


Project Code	Originator	Zone/Phase	Level	Type	Role	Dwg. No.
18_090E	CSE	GEN	XX	DR	C	1321

S2 SECTION 38  
Status Code Suitability Description


P01 SECTION 38  
Revision Project Status

- Legend:
- Proposed Bus Cage
  - Proposed Concrete Footpath
  - Proposed Bituminous Footpath
  - Proposed Grass Area
  - Proposed Bus Kerb
  - Proposed In-situ Concrete Kerb
  - Existing Kerb


NOTE: BUS STOP NN048 IS AN EXISTING STOP

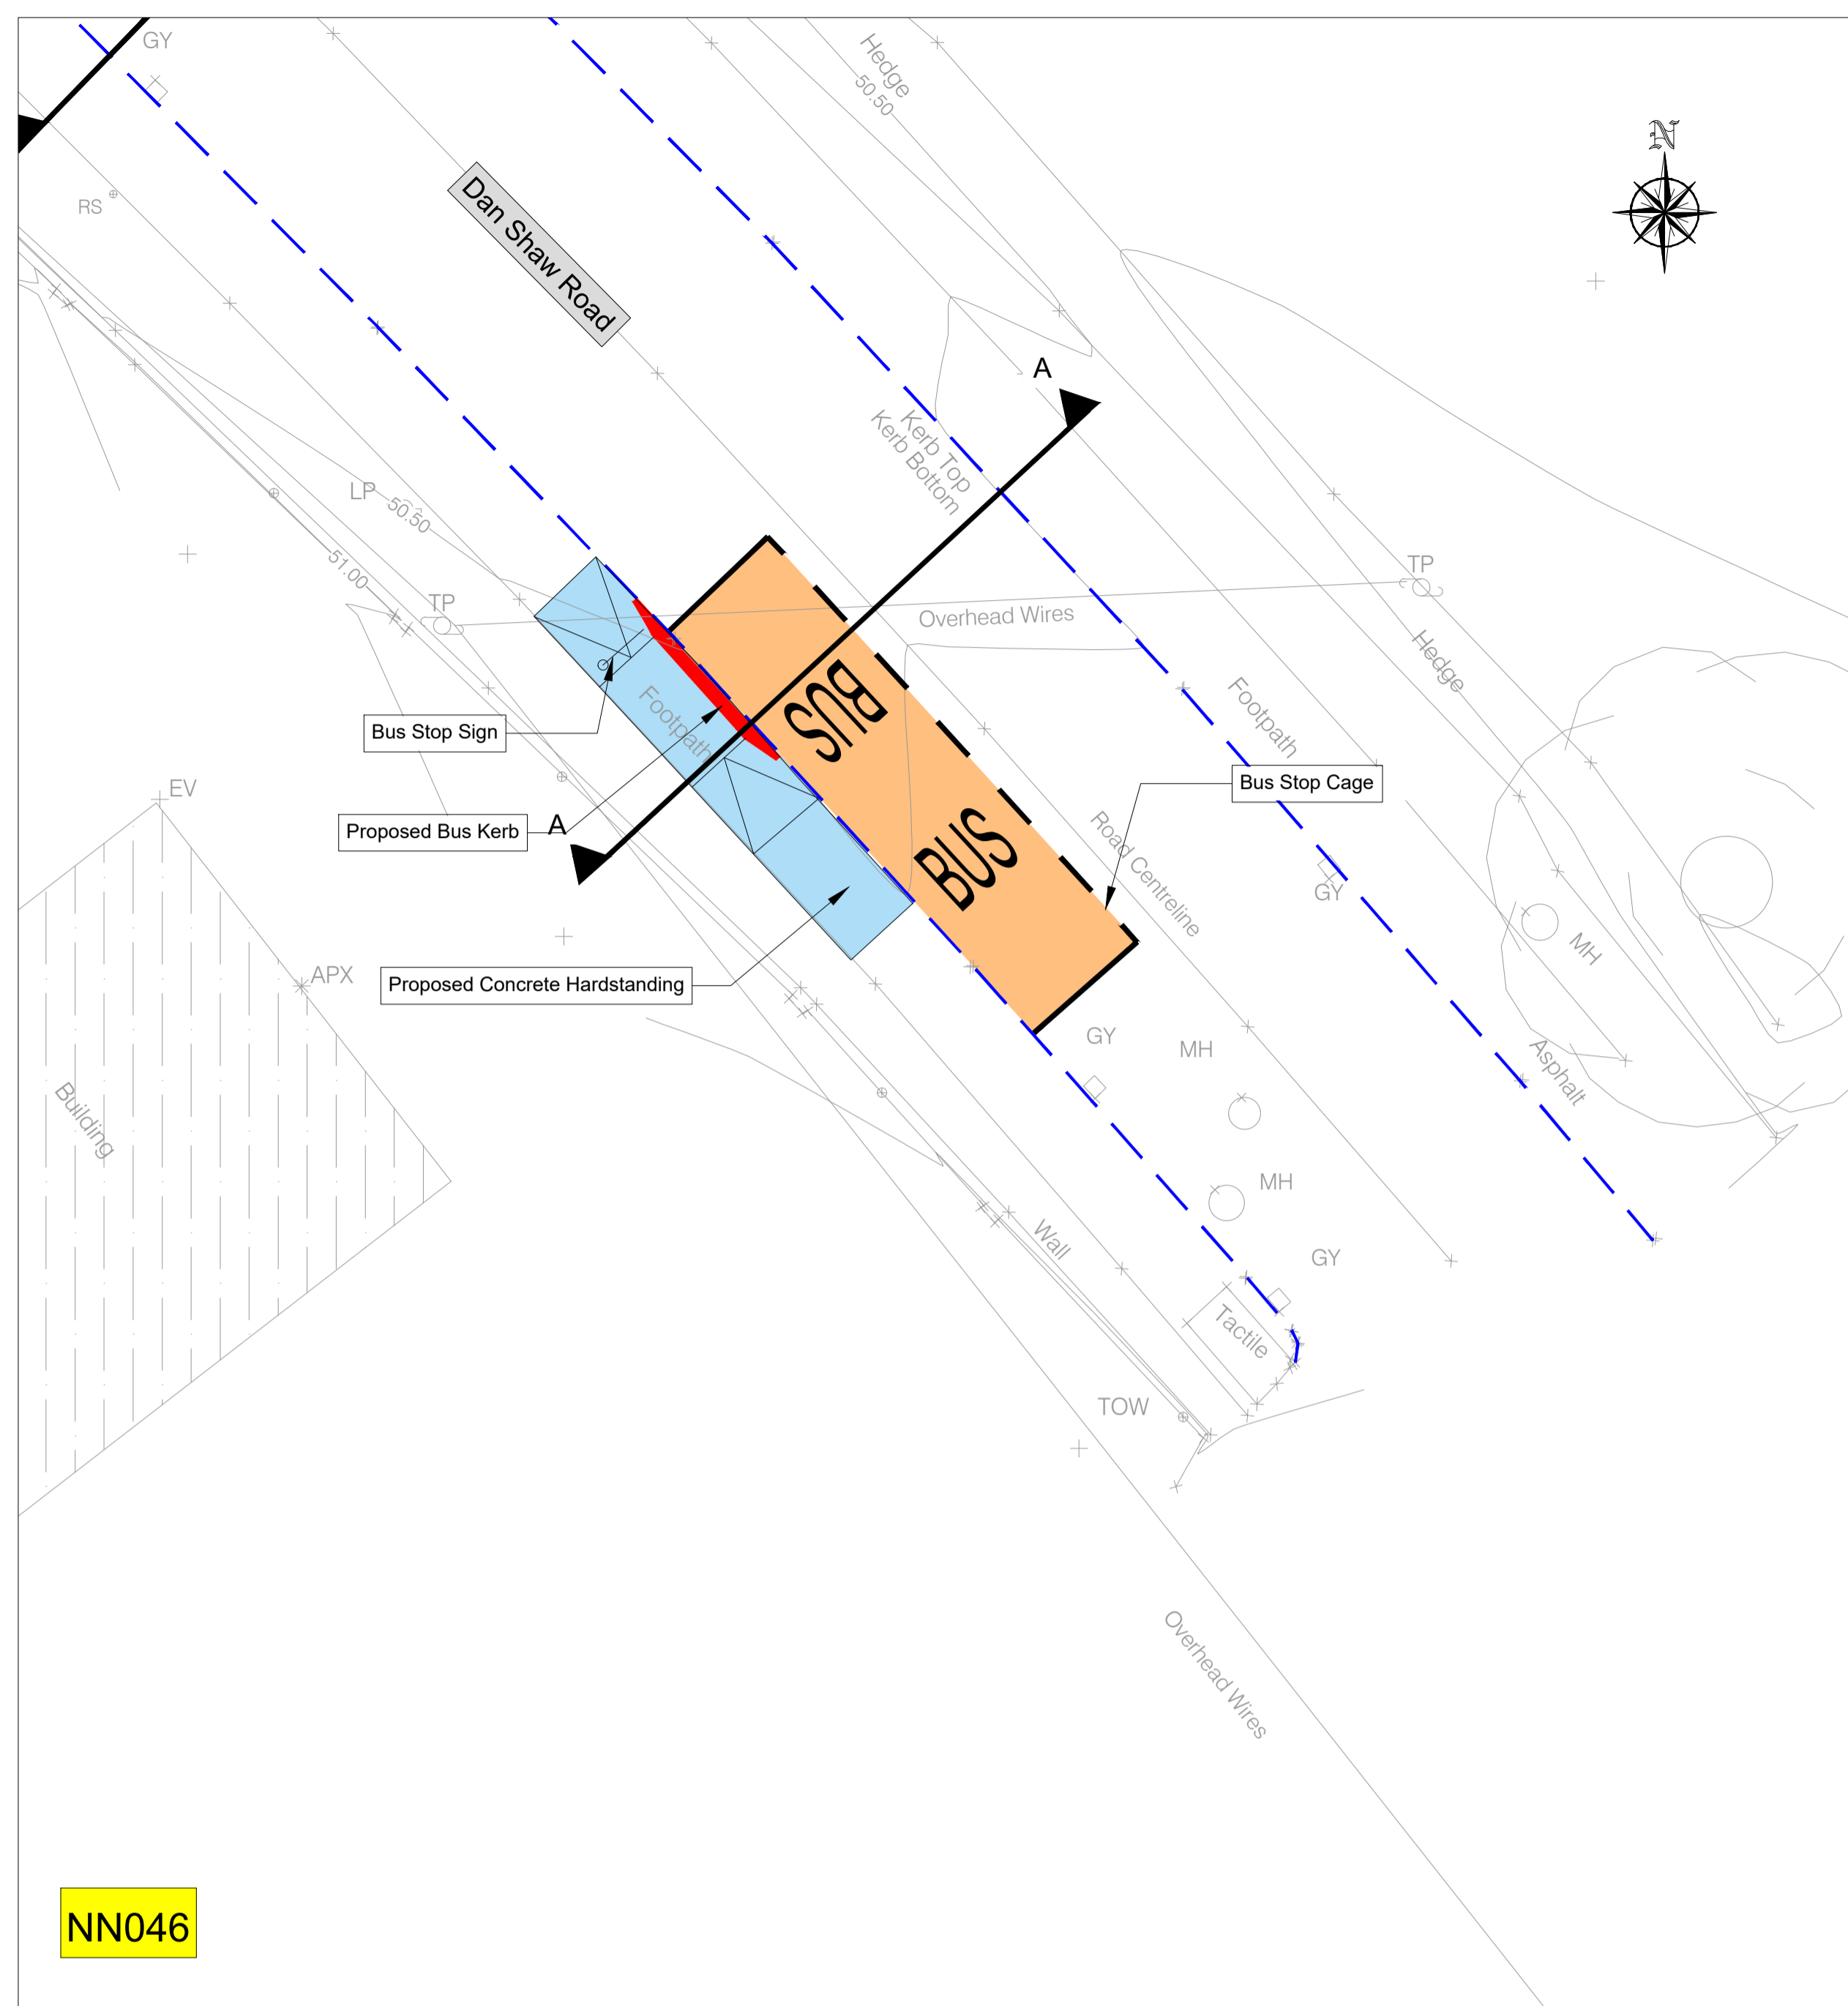

NN046

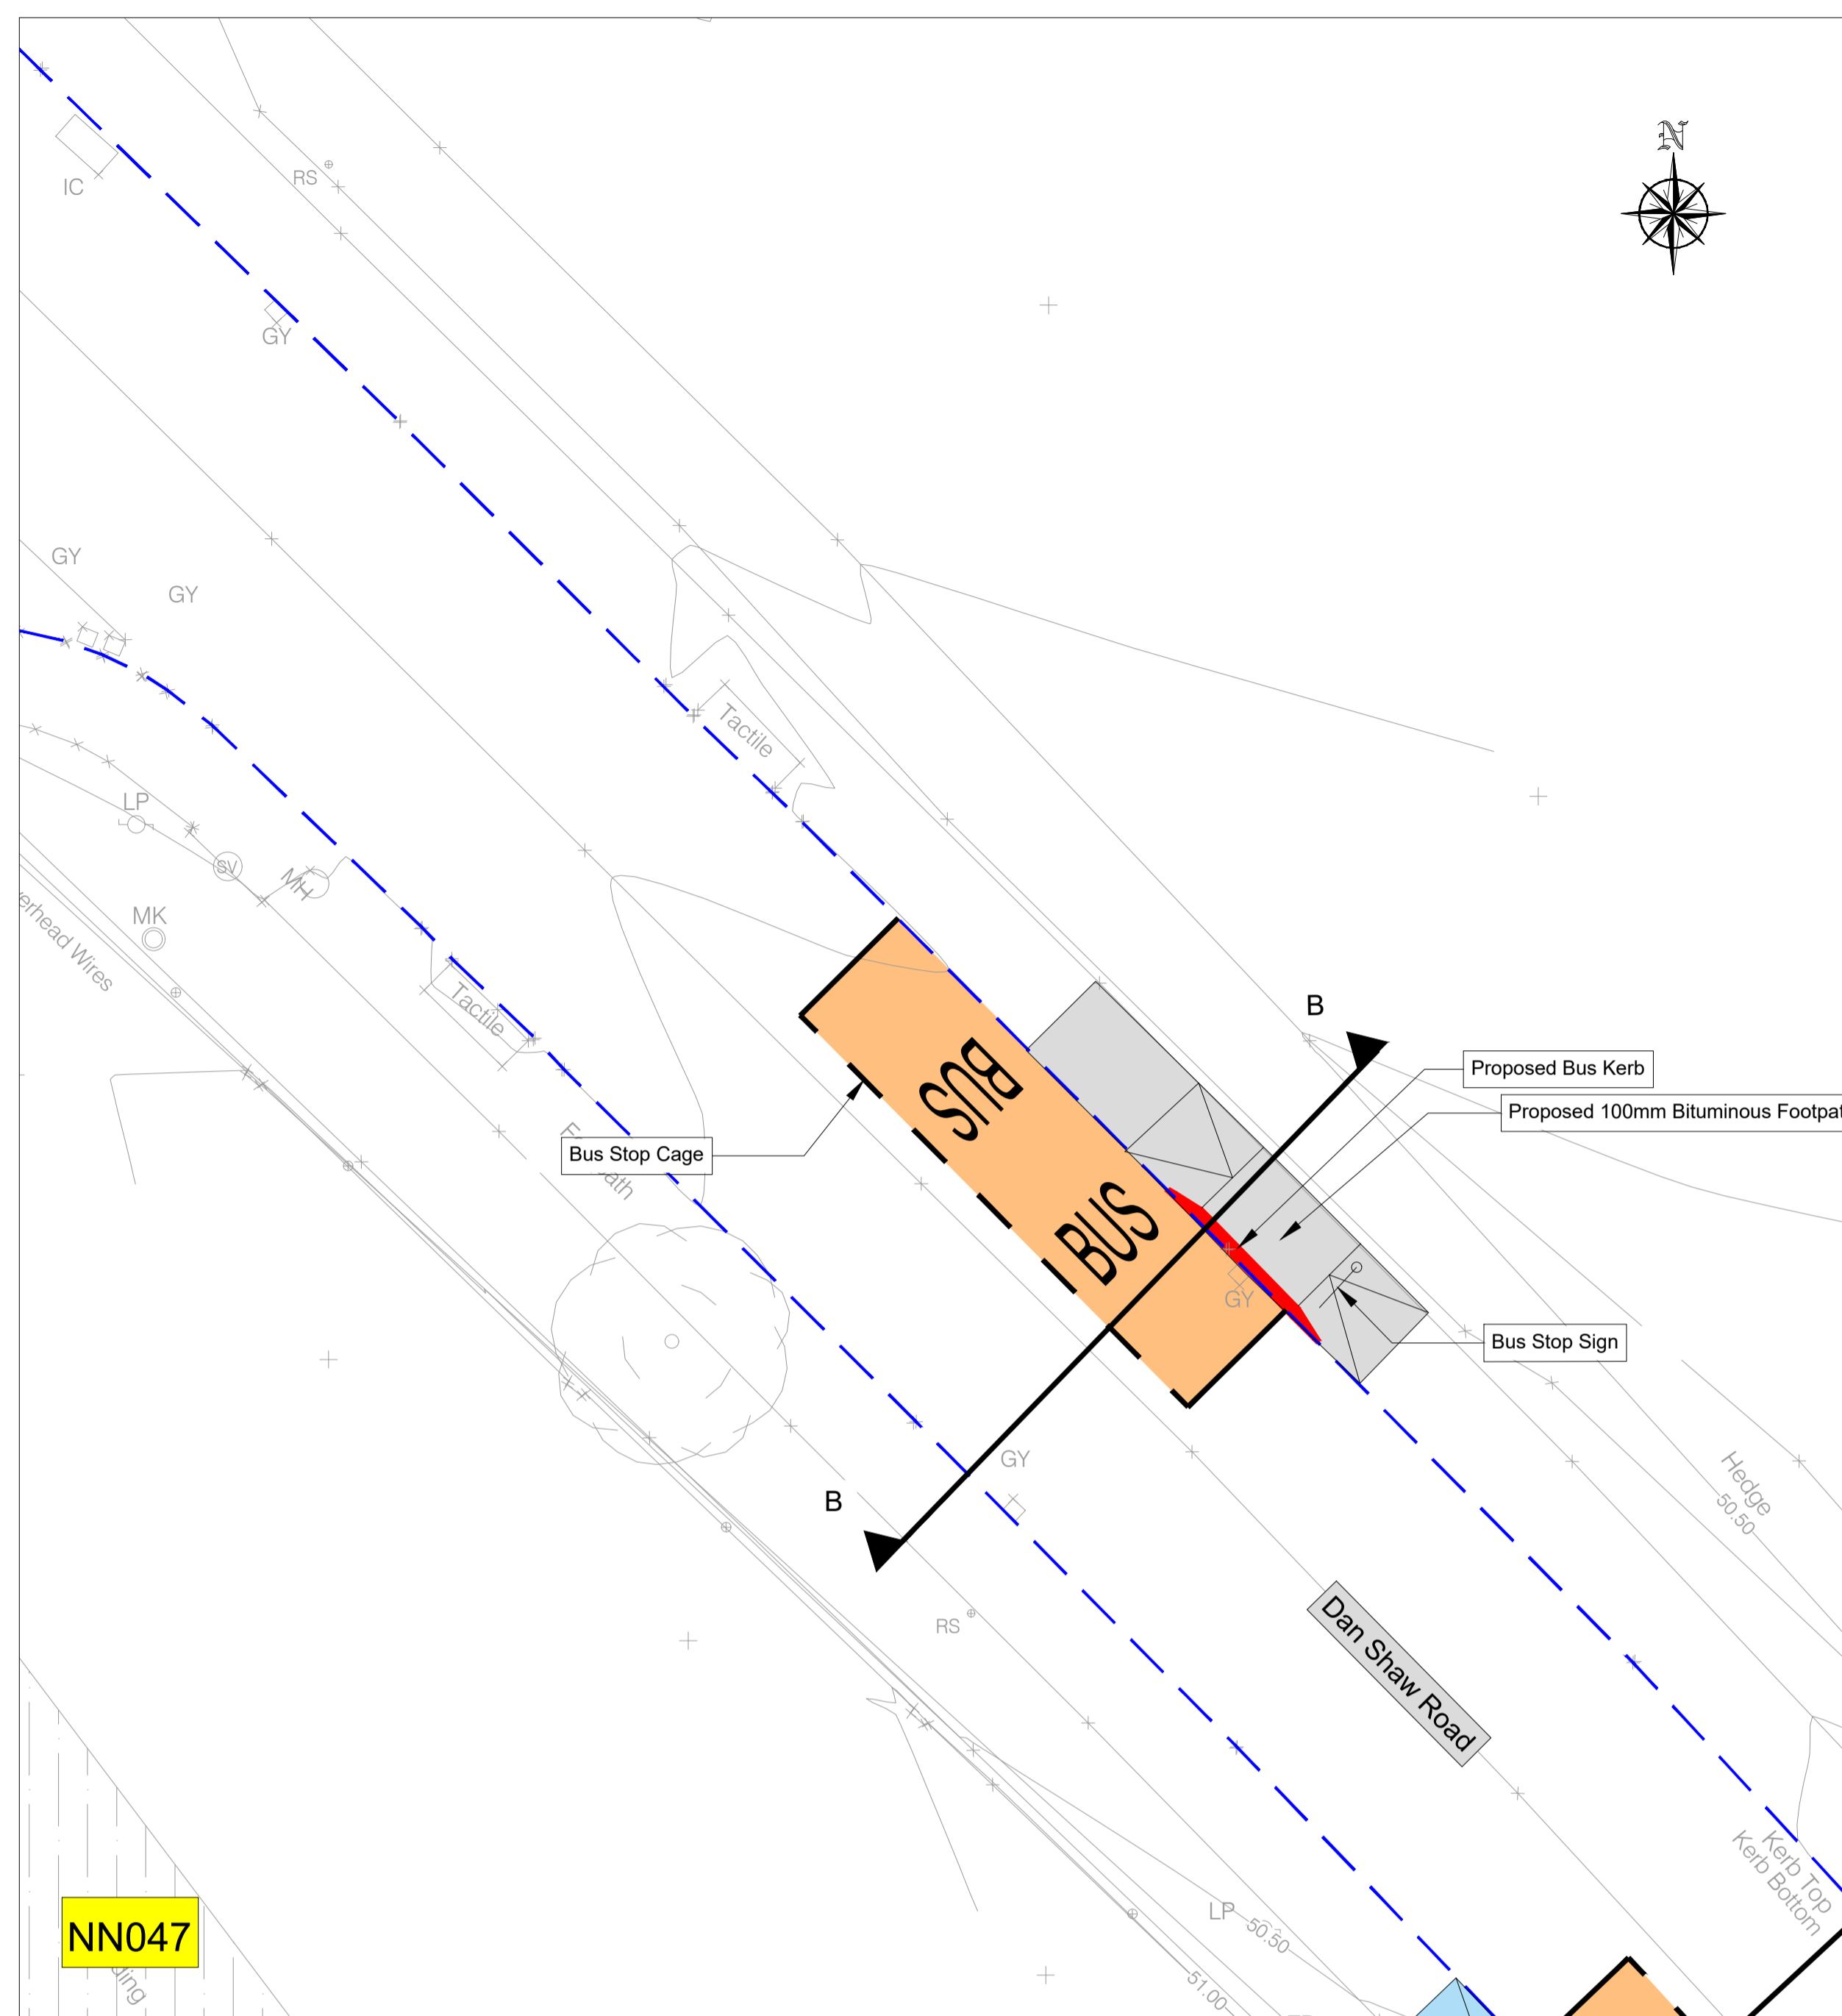


NN047

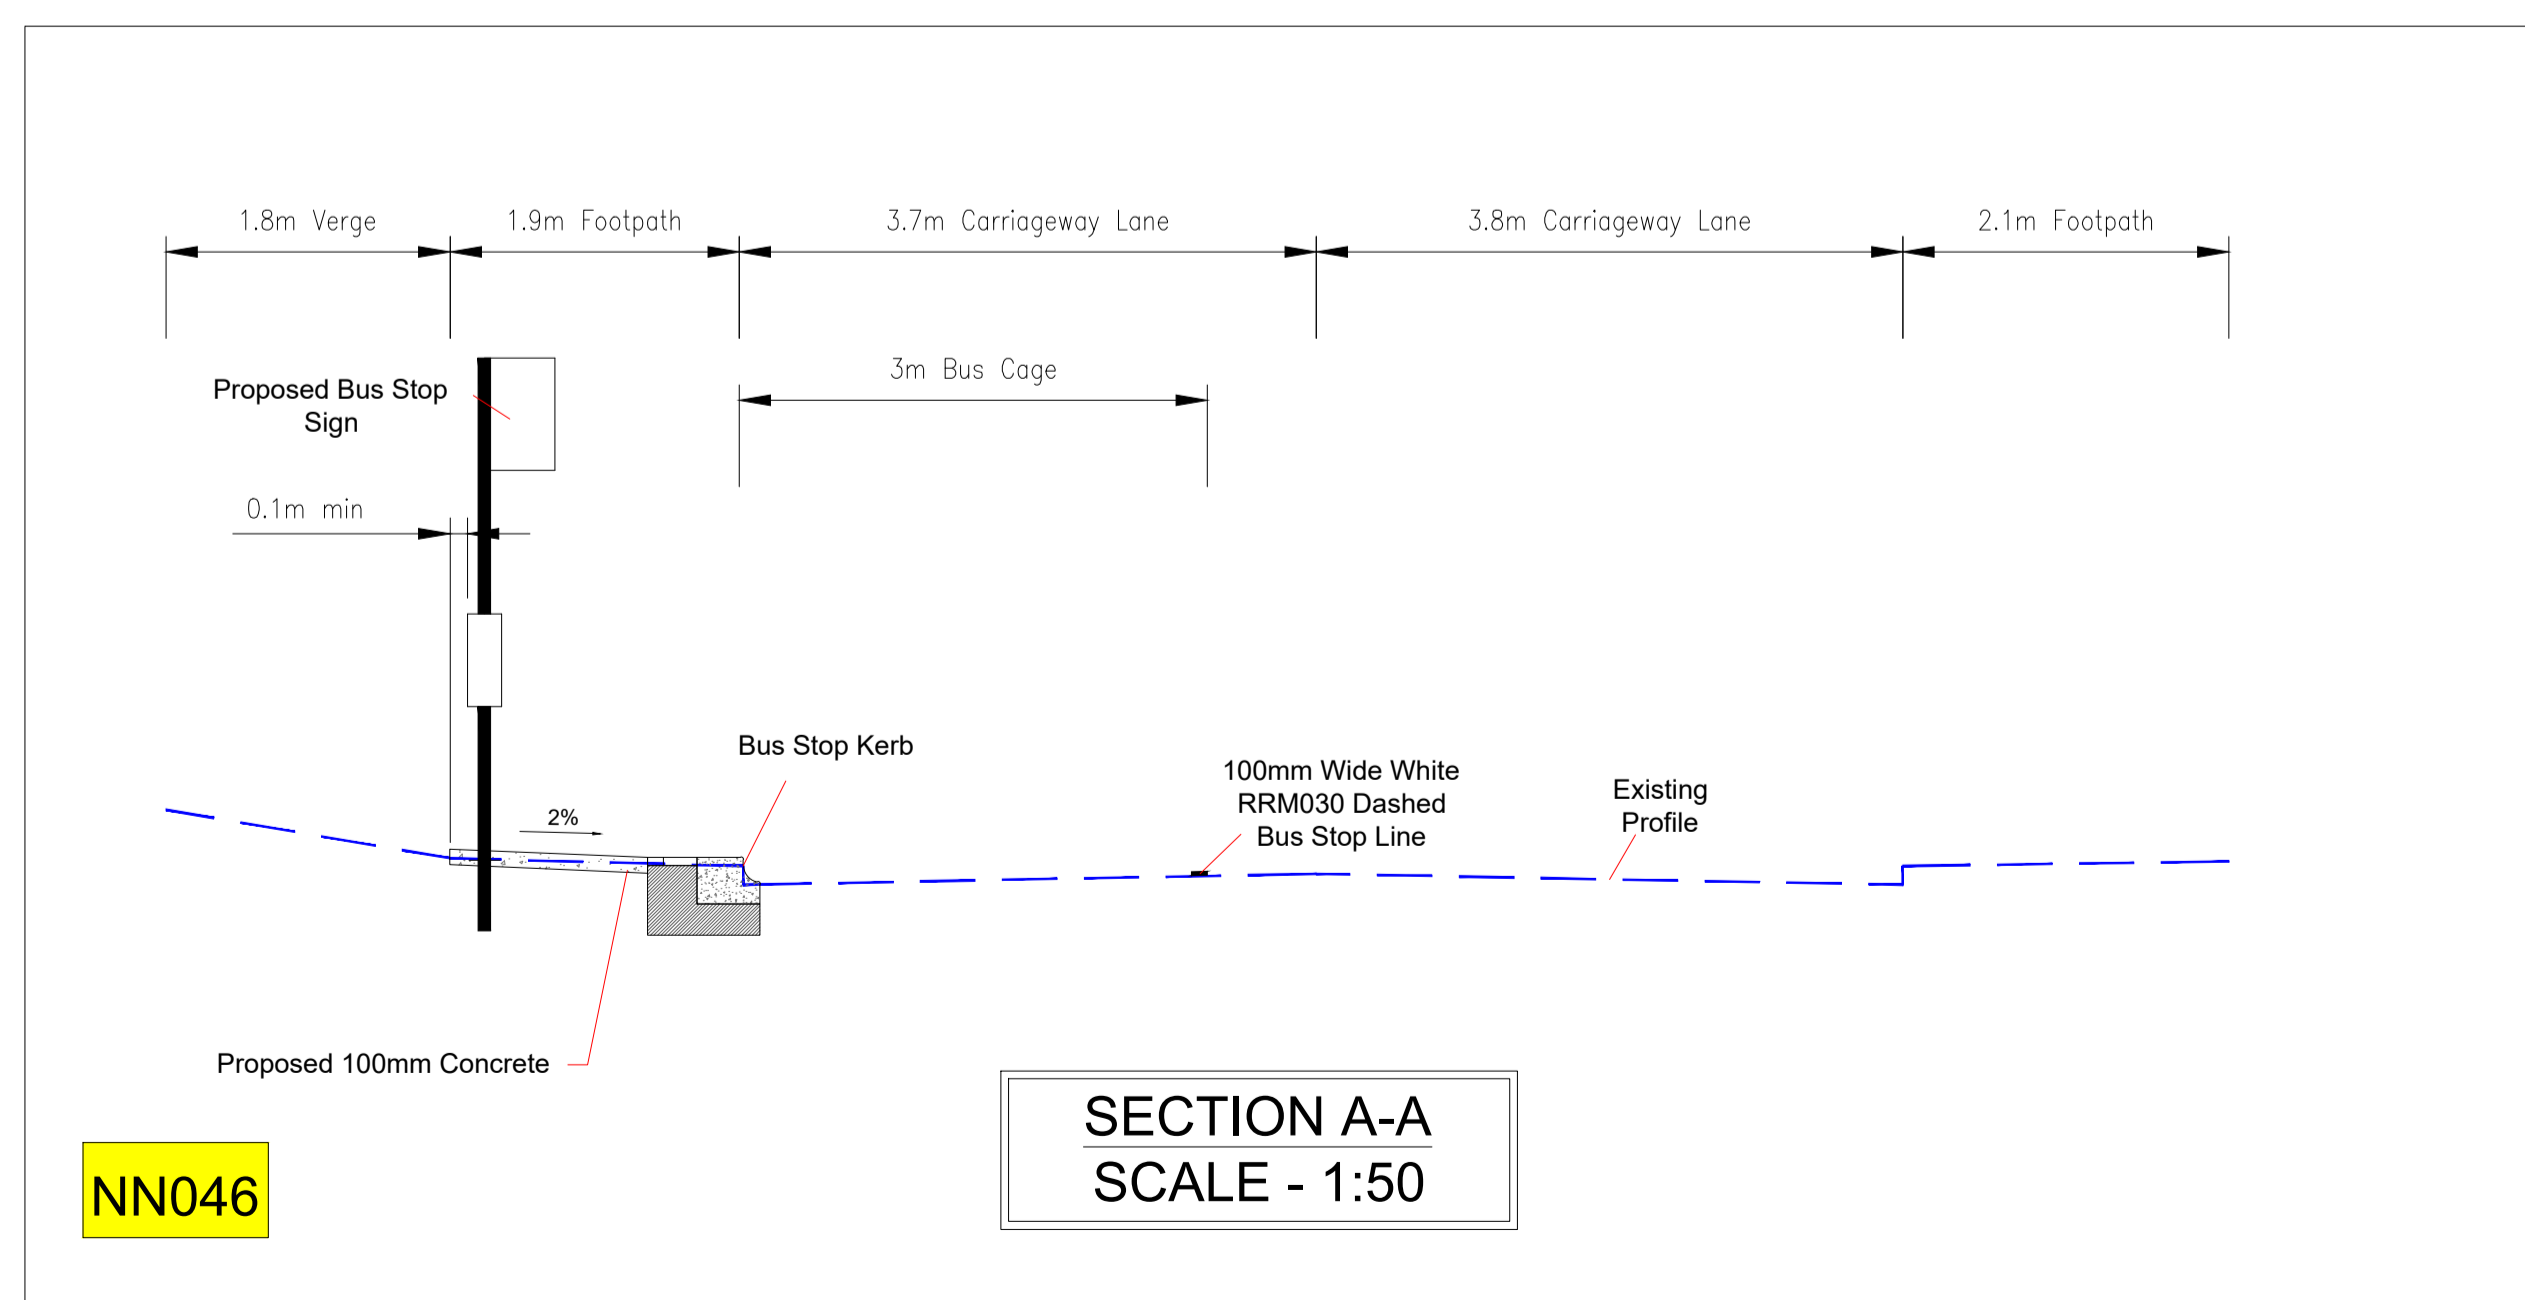

NN046

SECTION A-A  
SCALE - 1:50

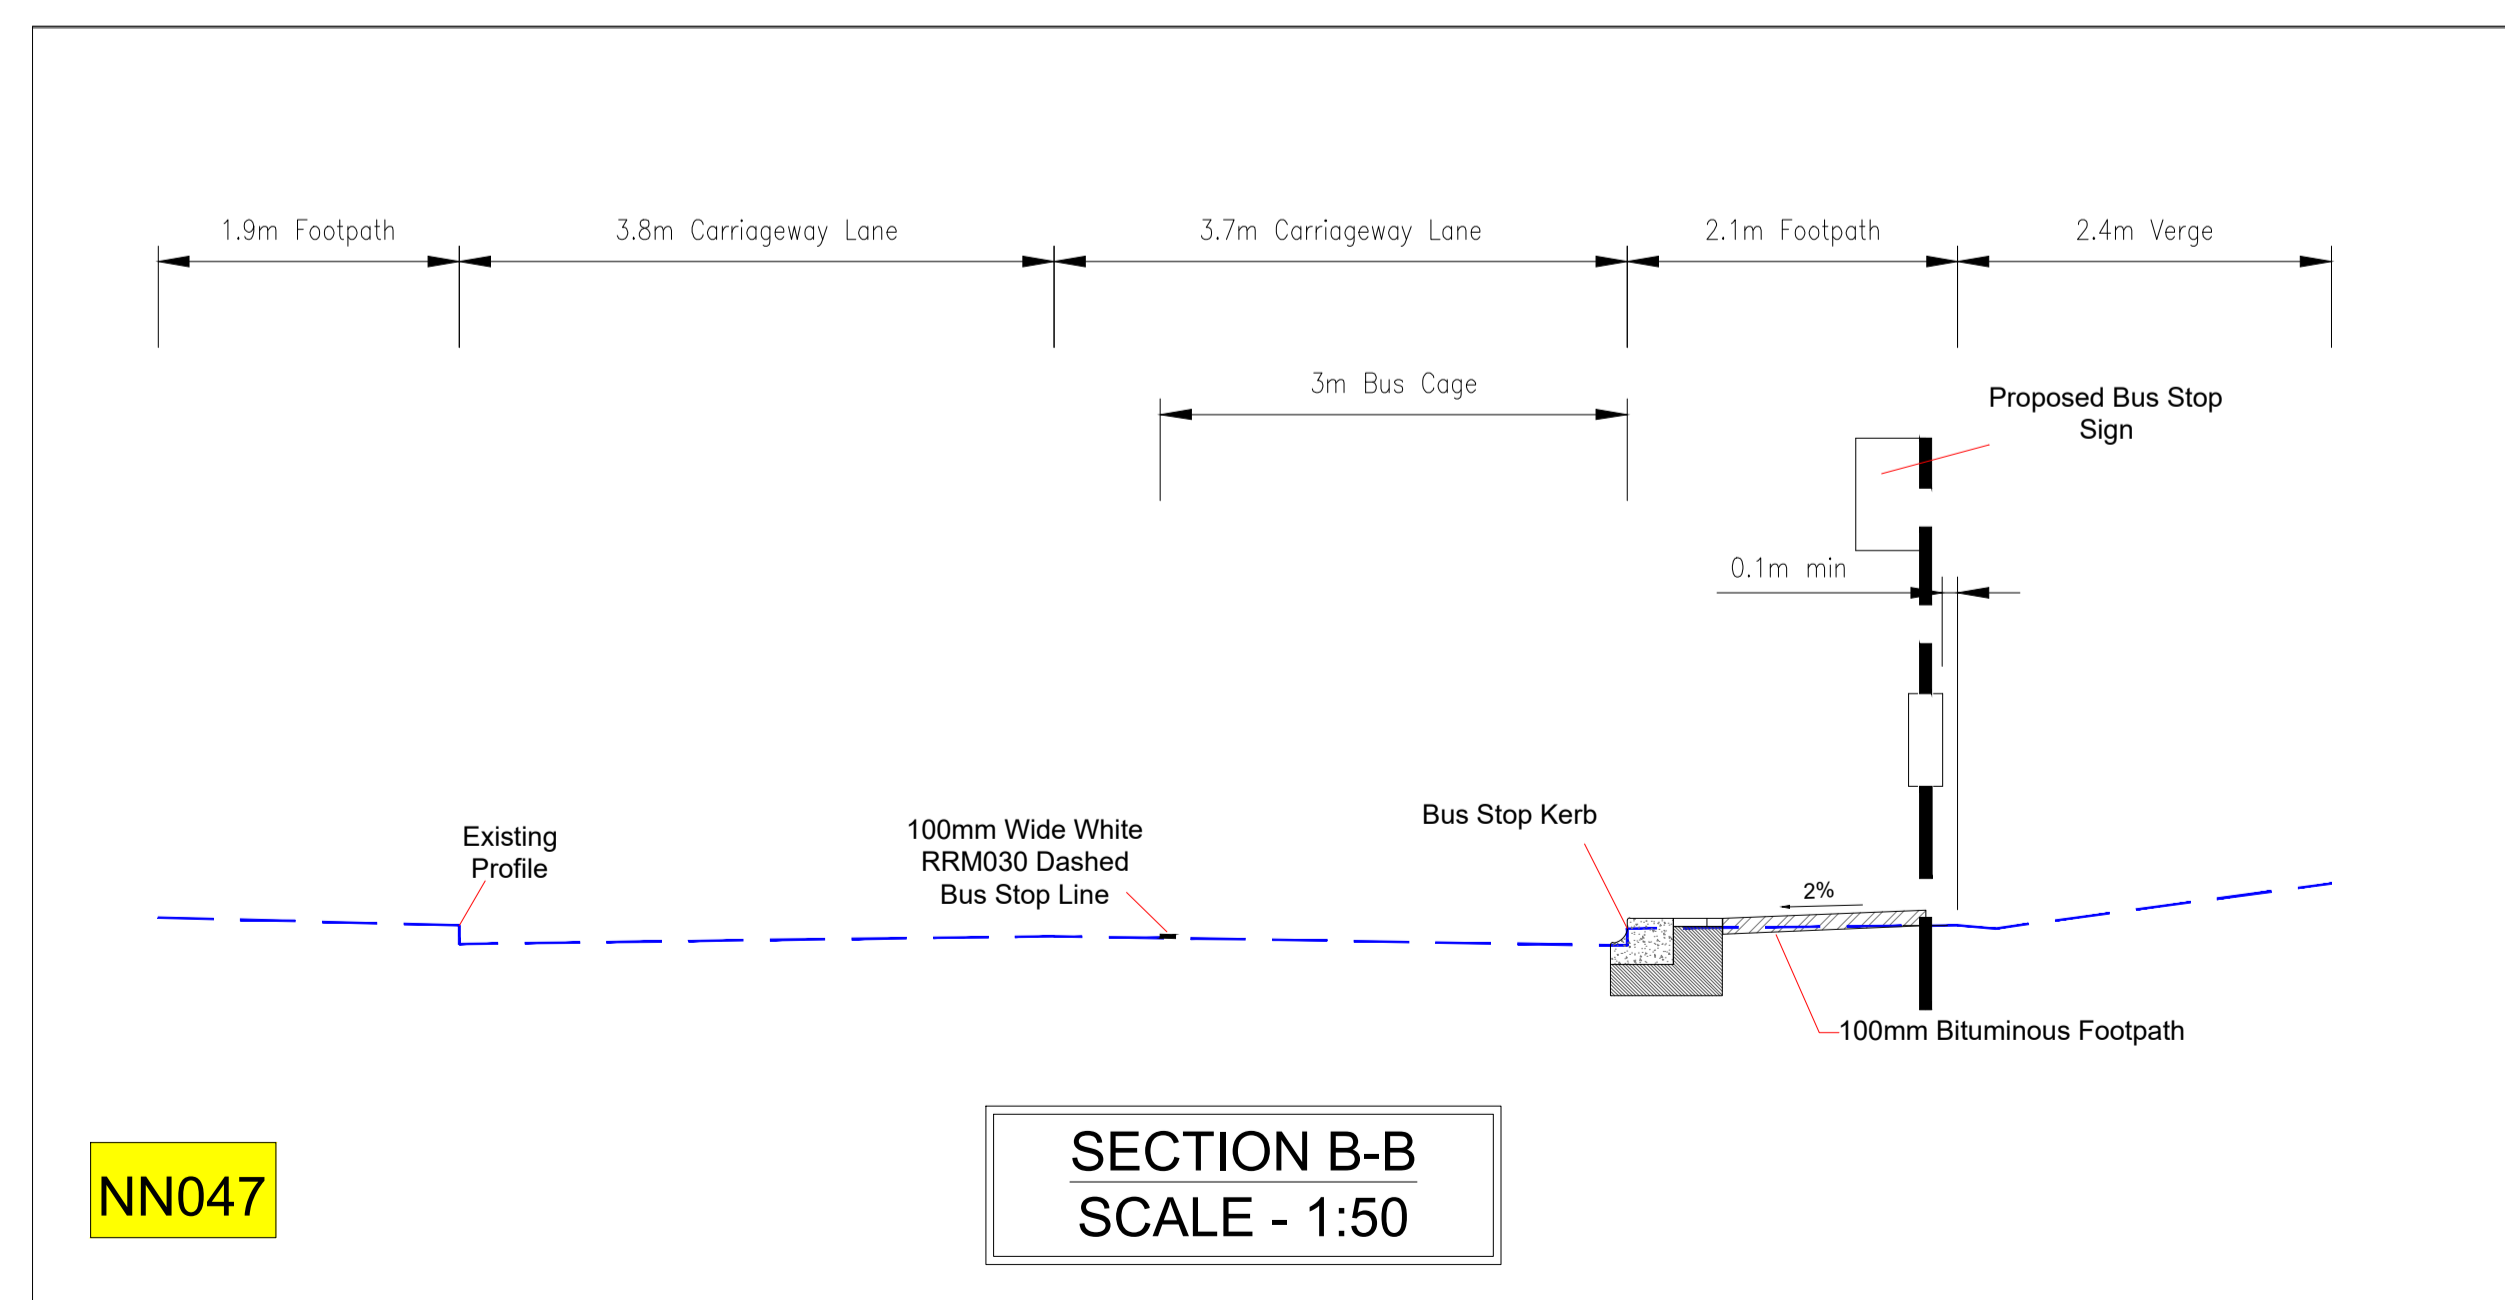

NN047

SECTION B-B  
SCALE - 1:50

Rev	Description	Drawn	Checked	Date
P01	SECTION 38			

Clifton Scannell Emerson Associates Limited  
Consulting Engineers,  
Seafort Lodge,  
Castledawson Avenue,  
Blackrock, Co. Dublin,  
Ireland, A94 P768

T: +353 1 288 5006  
F: +353 1 283 3466  
E: info@csea.ie  
W: www.csea.ie

COMHAIRLE CHONTAE NA MI  
MEATH COUNTY COUNCIL

Client  
NAVAN TOWN SCHEME - NAVAN 2030  
NAVAN BUS STOPS

Project  
NAVAN BUS STOP ROUTES  
BUS STOPS NN046 & NN047



Dwg. Title  
CF JUN 2020 18\_090E

Drawn By  
SP Scale 1:125 @ A1 CSEA Job No.



Project Code Originator Zone/Phase Level Type Role Dwg. No.  
18\_090E - CSE - GEN - XX - DR - C - 1322

S2 SECTION 38  
Status Code Suitability Description

P01 SECTION 38  
Revision Project Status

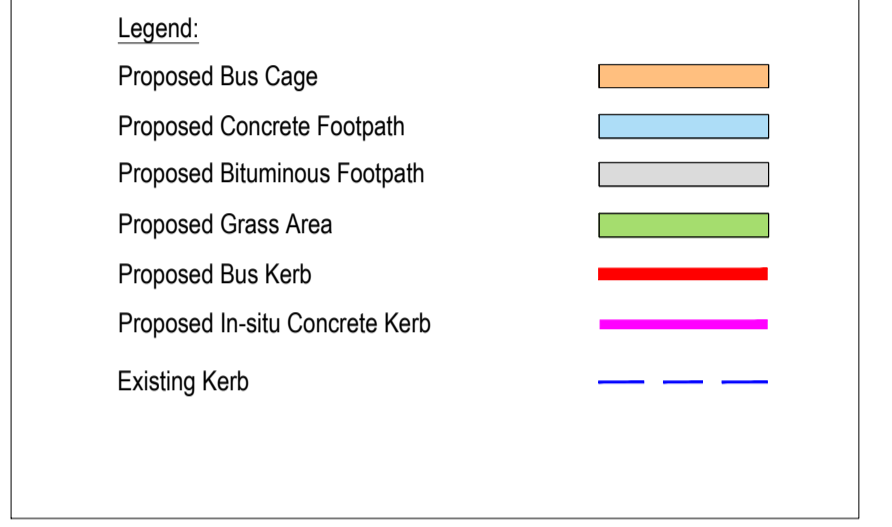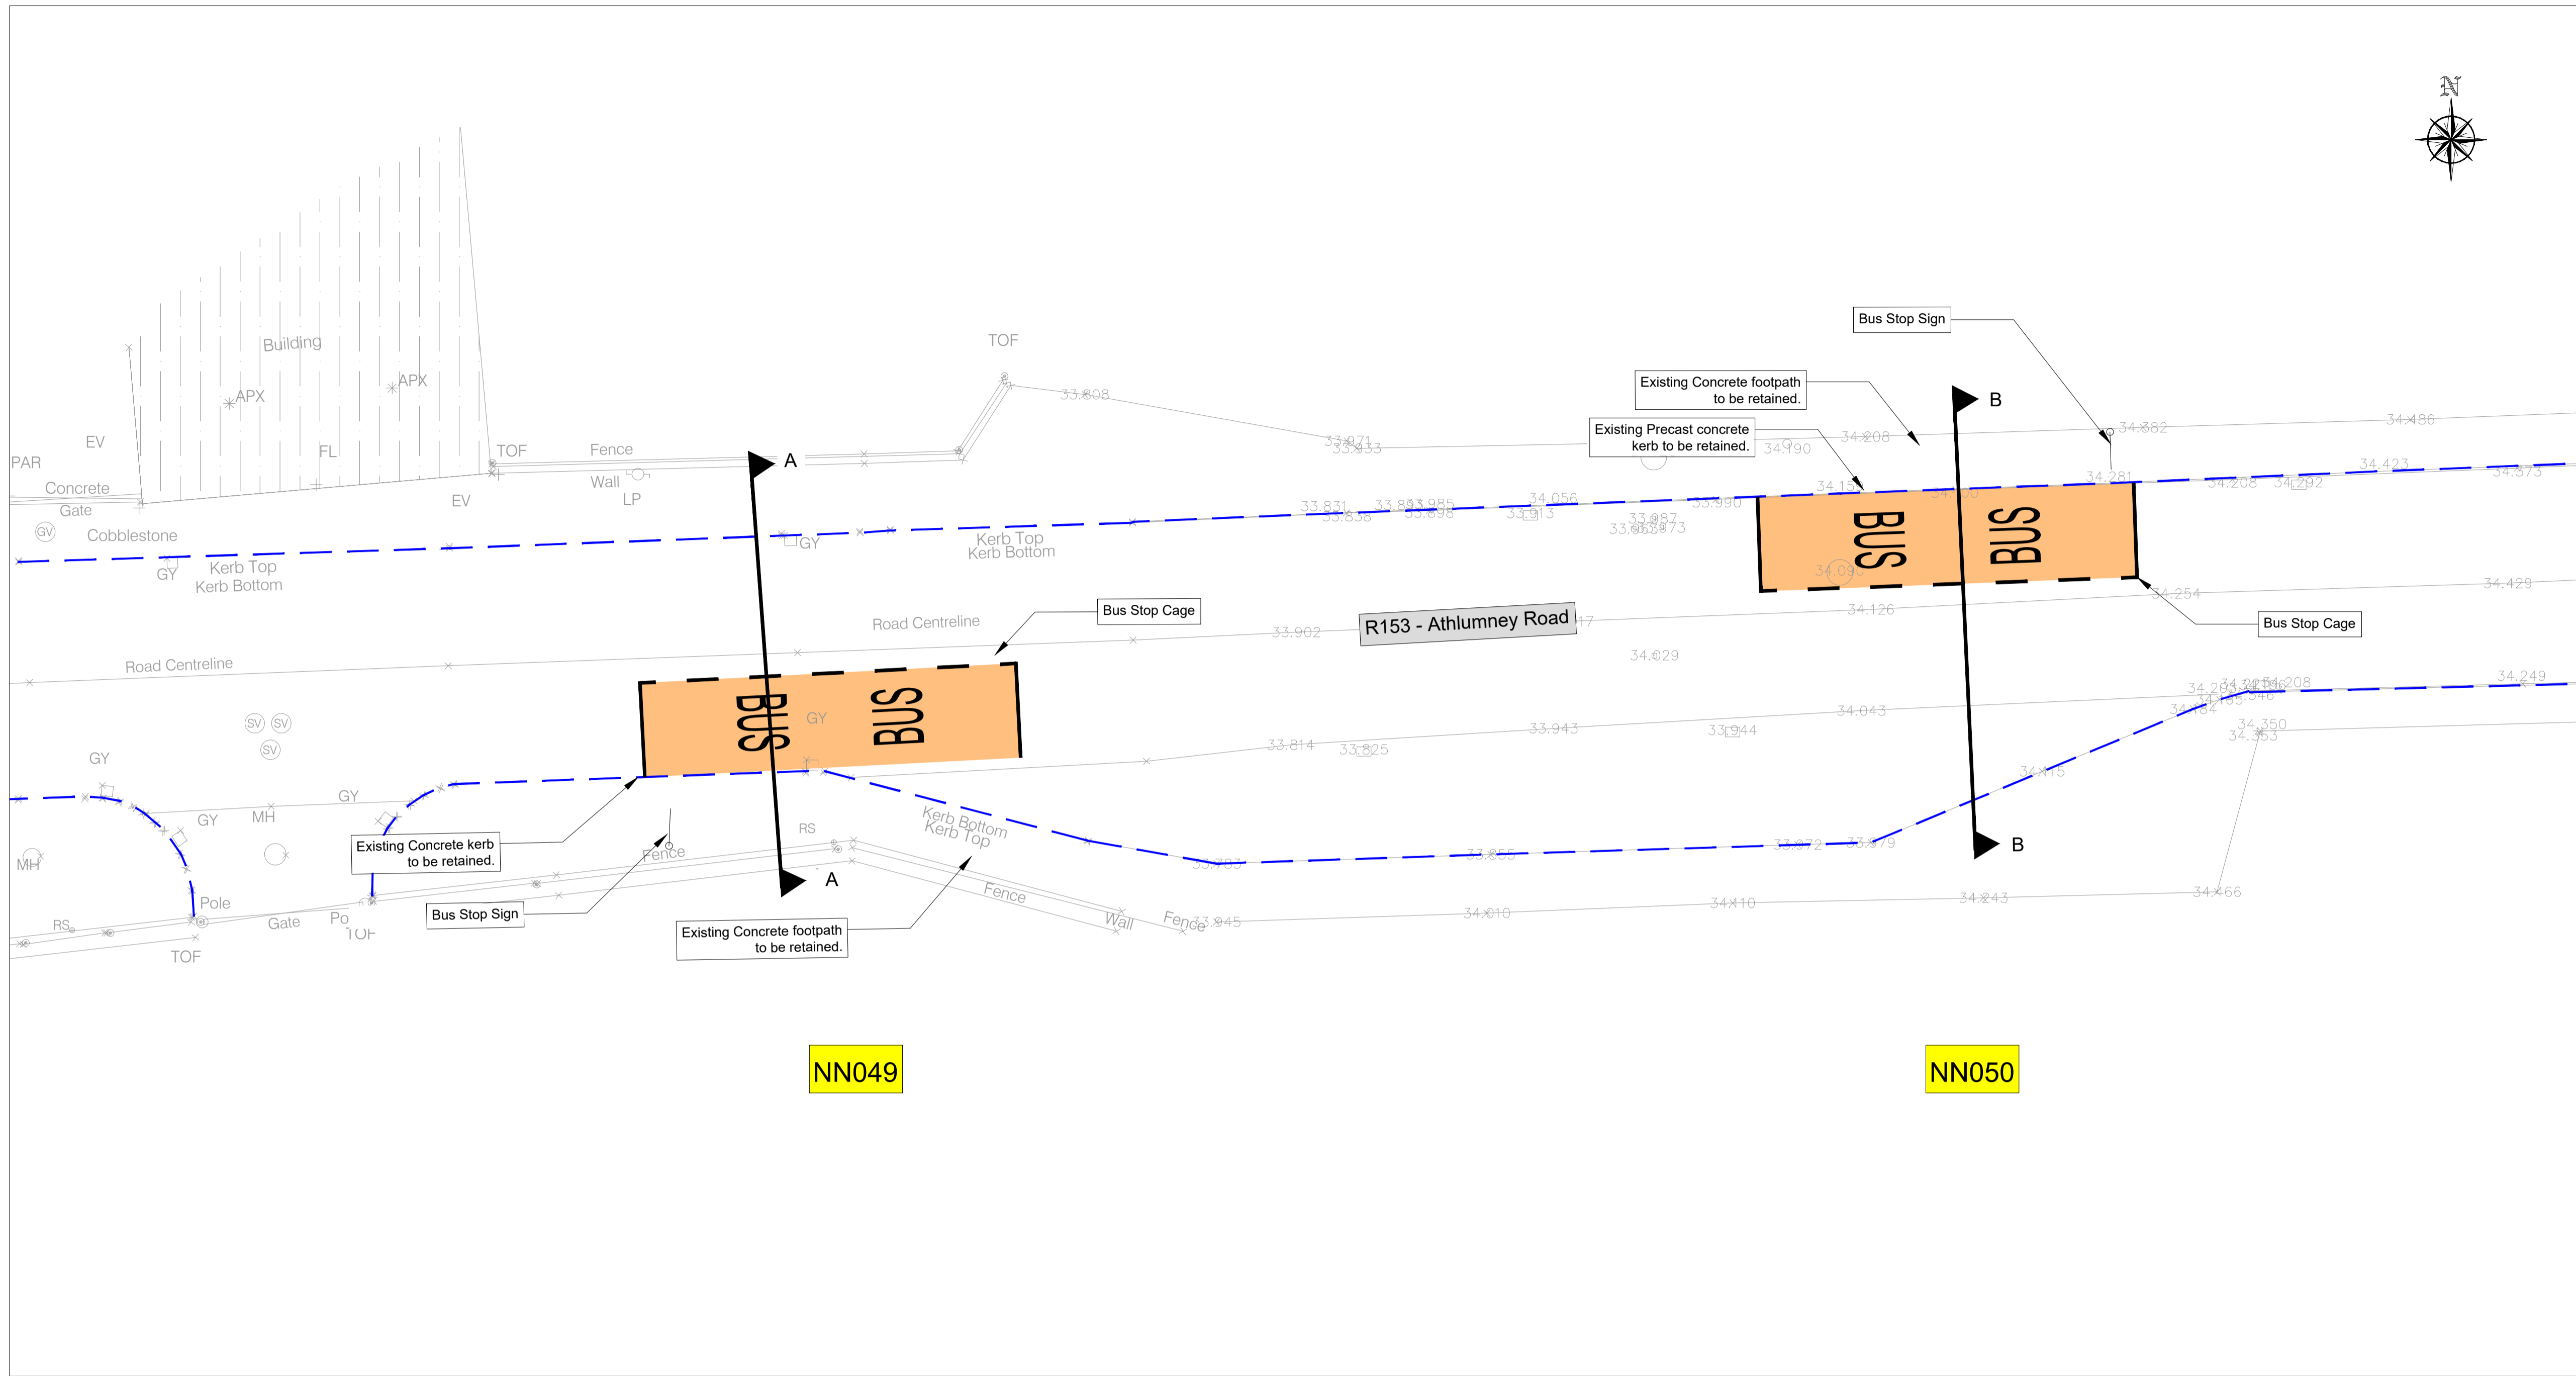

NOTE: BUS STOP NN048 IS AN EXISTING STOP

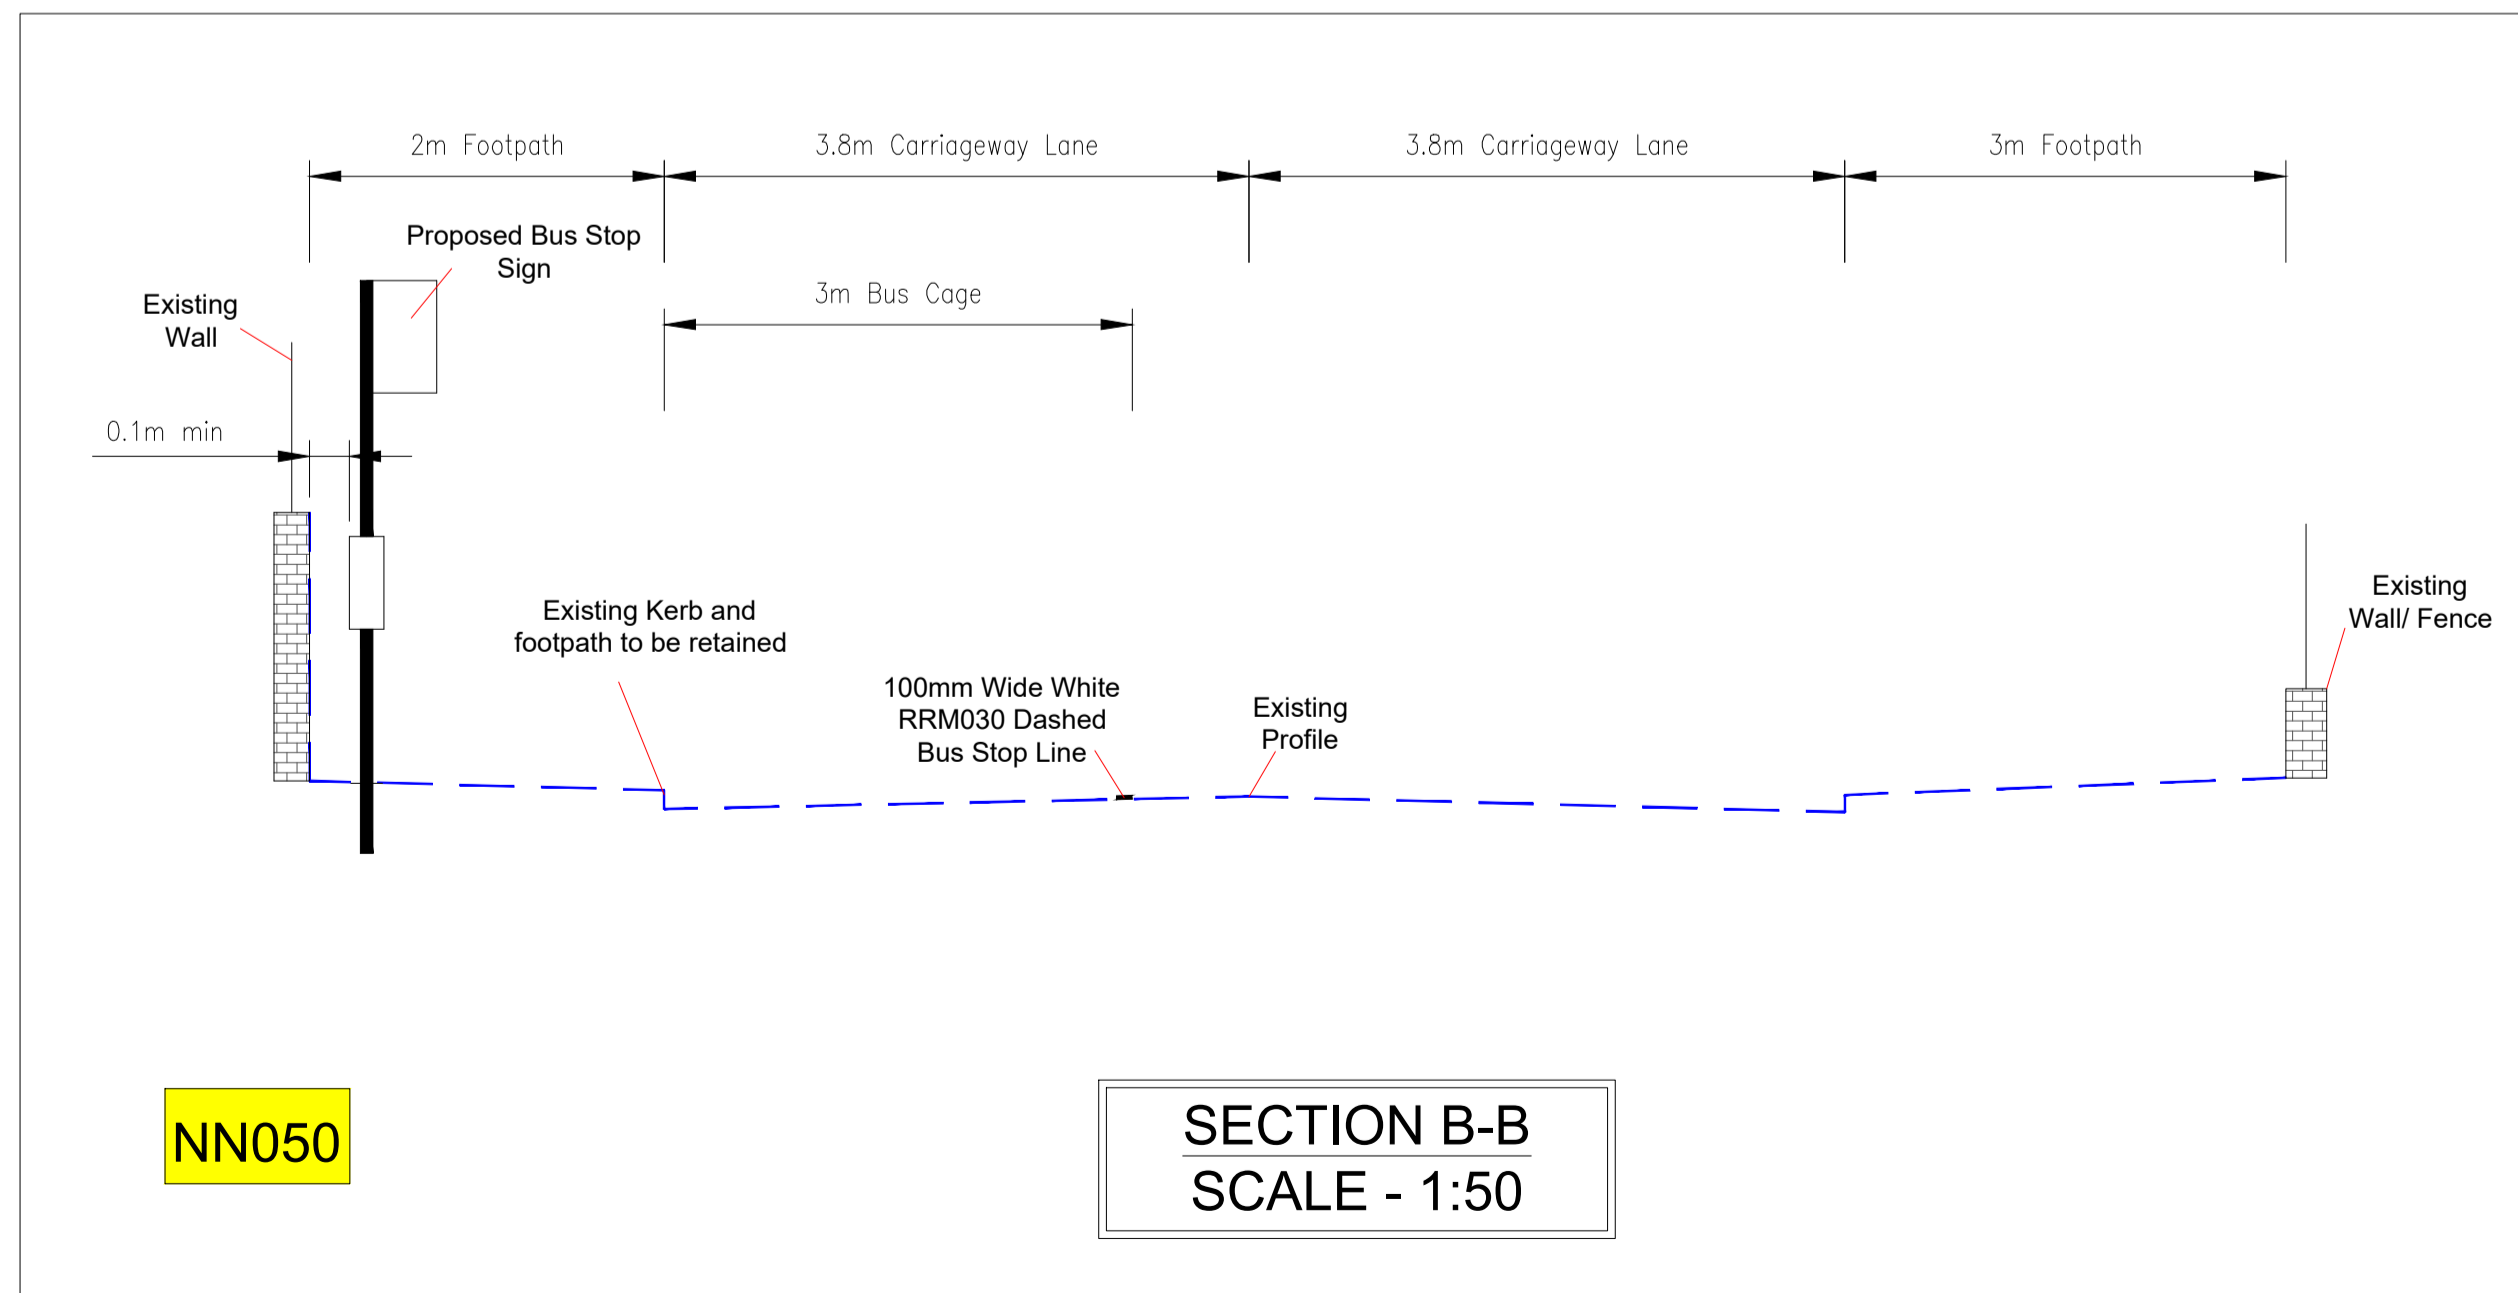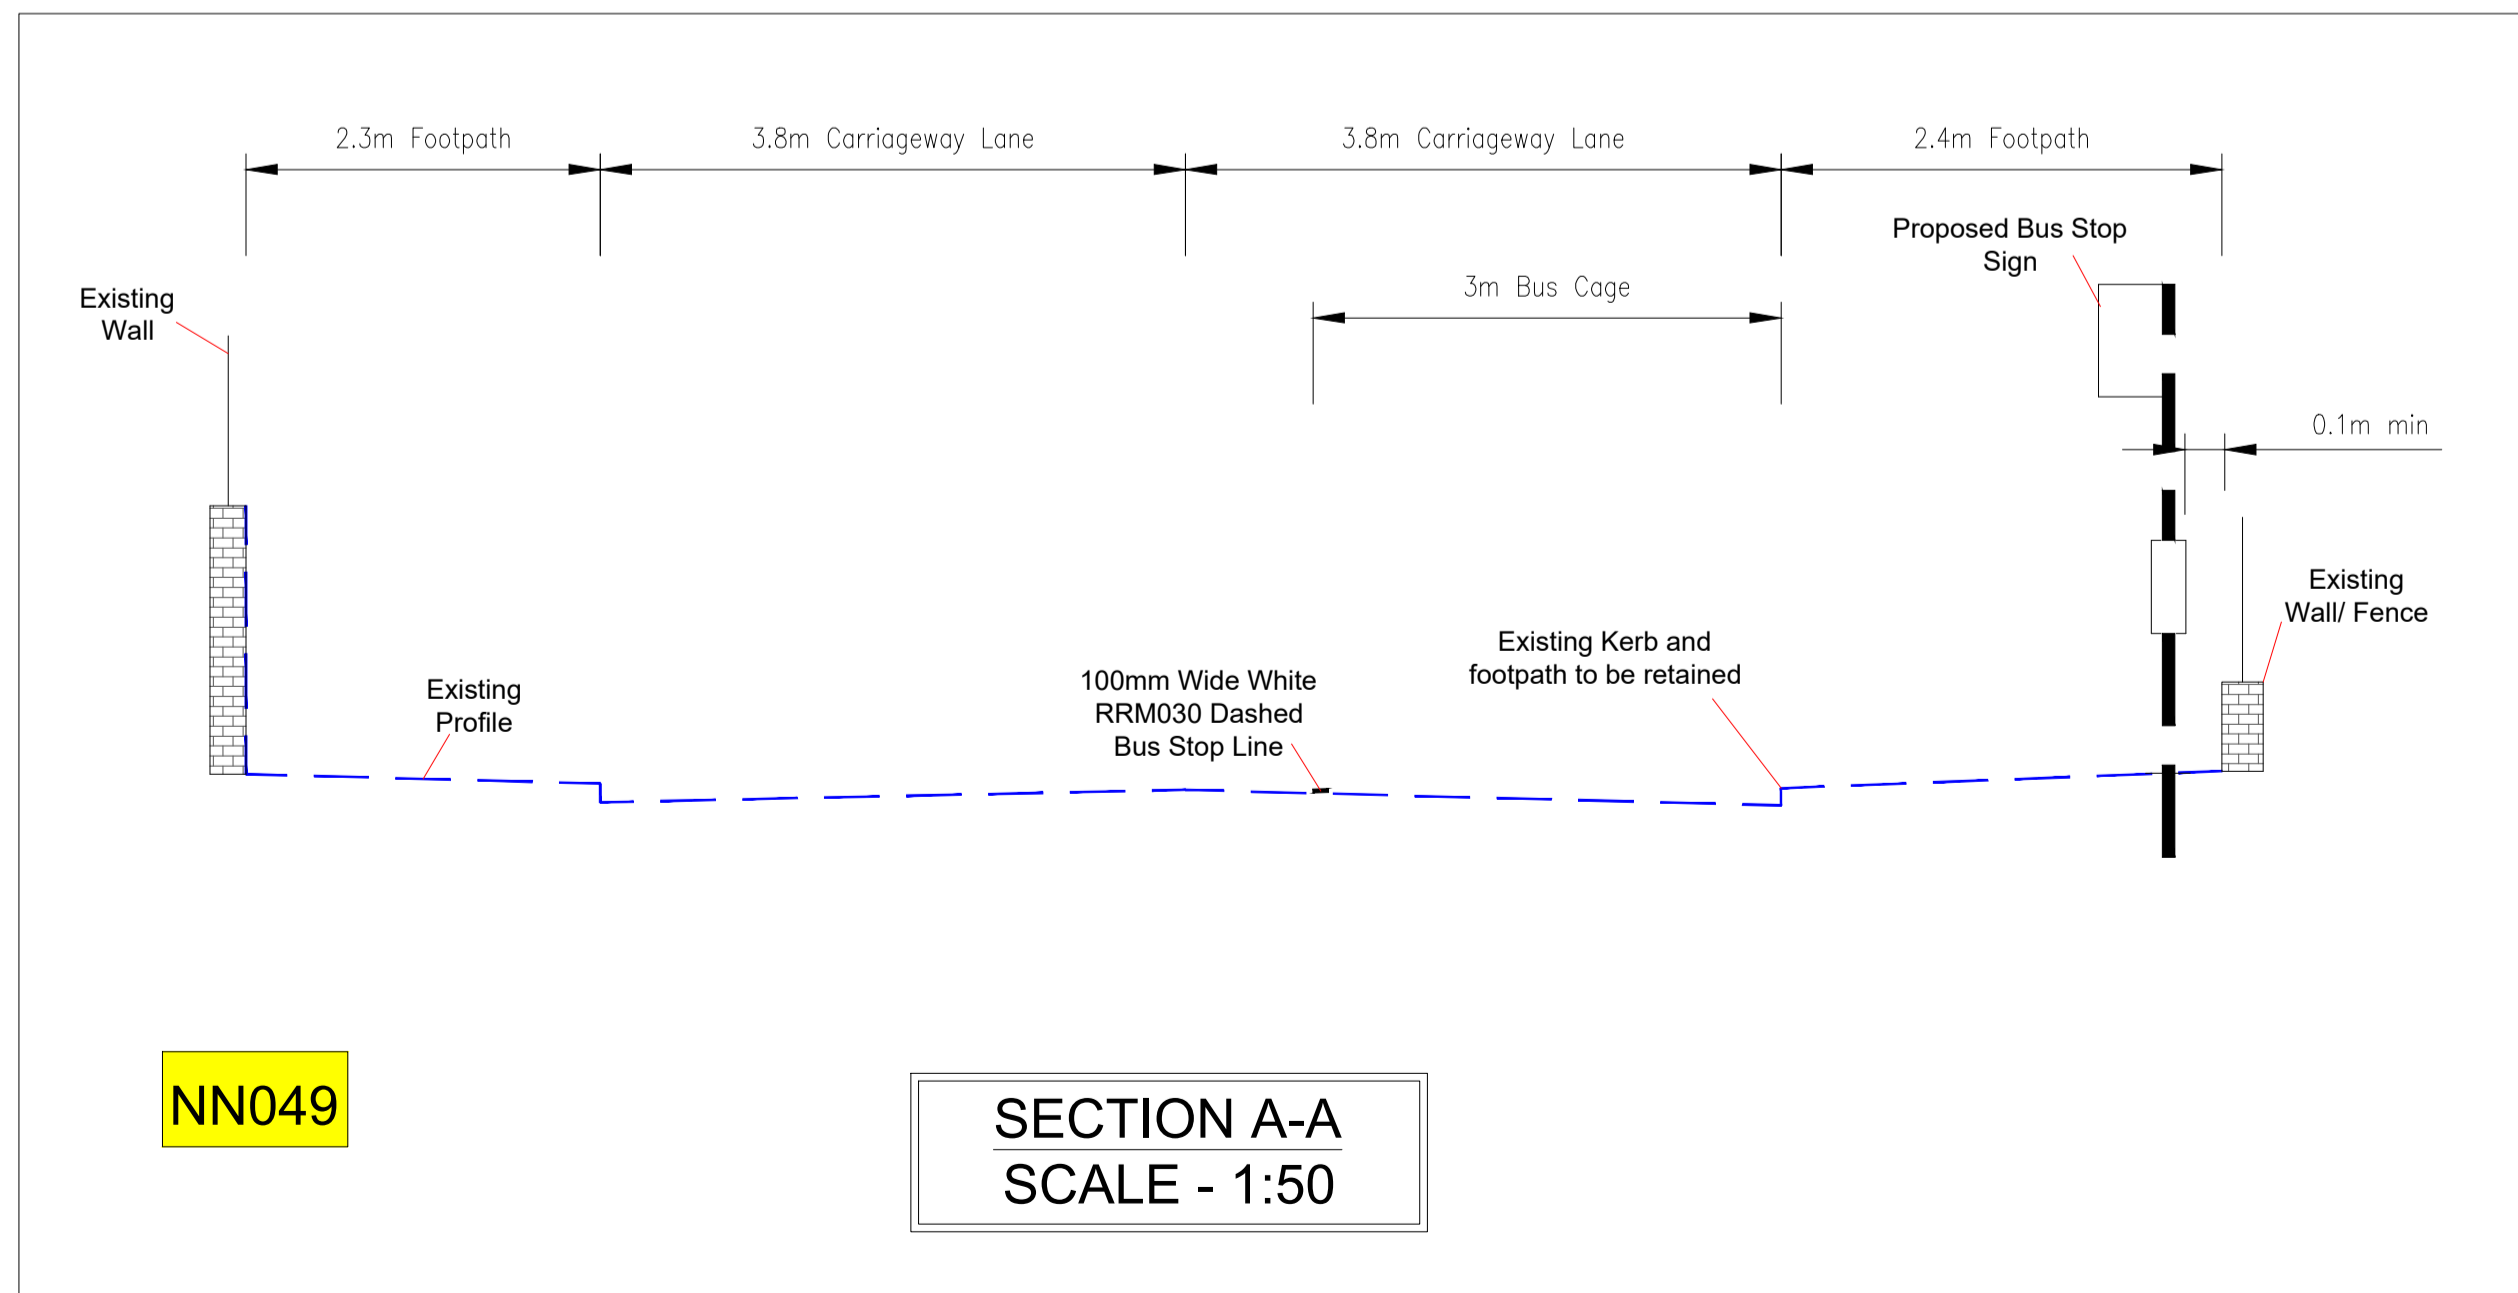

Rev	Description	Drawn	Checked	Date
P01	SECTION 38			

Clifton Scannell Emerson Associates Limited  
Consulting Engineers,  
Seafort Lodge,  
Castledawson Avenue,  
Blackrock, Co. Dublin,  
Ireland, A94 P768

T: +353 1 288 5006  
F: +353 1 283 3466  
E: info@csea.ie  
W: www.csea.ie

COMHAIRLE CHONTAE NA MÍ  
MEATH COUNTY COUNCIL

Client  
NAVAN TOWN SCHEME - NAVAN 2030  
NAVAN BUS STOPS

Project  
NAVAN BUS STOP ROUTES  
BUS STOPS NN049 & NN050

Dwg. Title


Drawn By: CF Date: JUN 2020 18\_090E  
Checked By: SP Scale: 1:125 @ A1 CSEA Job No.

Project Code: S2 Originator: SECTION 38  
Status Code: Suitability Description


P01 Revision: SECTION 38  
Project Status

Legend:


- Proposed Bus Cage
- Proposed Concrete Footpath
- Proposed Bituminous Footpath
- Proposed Grass Area
- Proposed Bus Kerb
- Proposed In-situ Concrete Kerb
- Existing Kerb

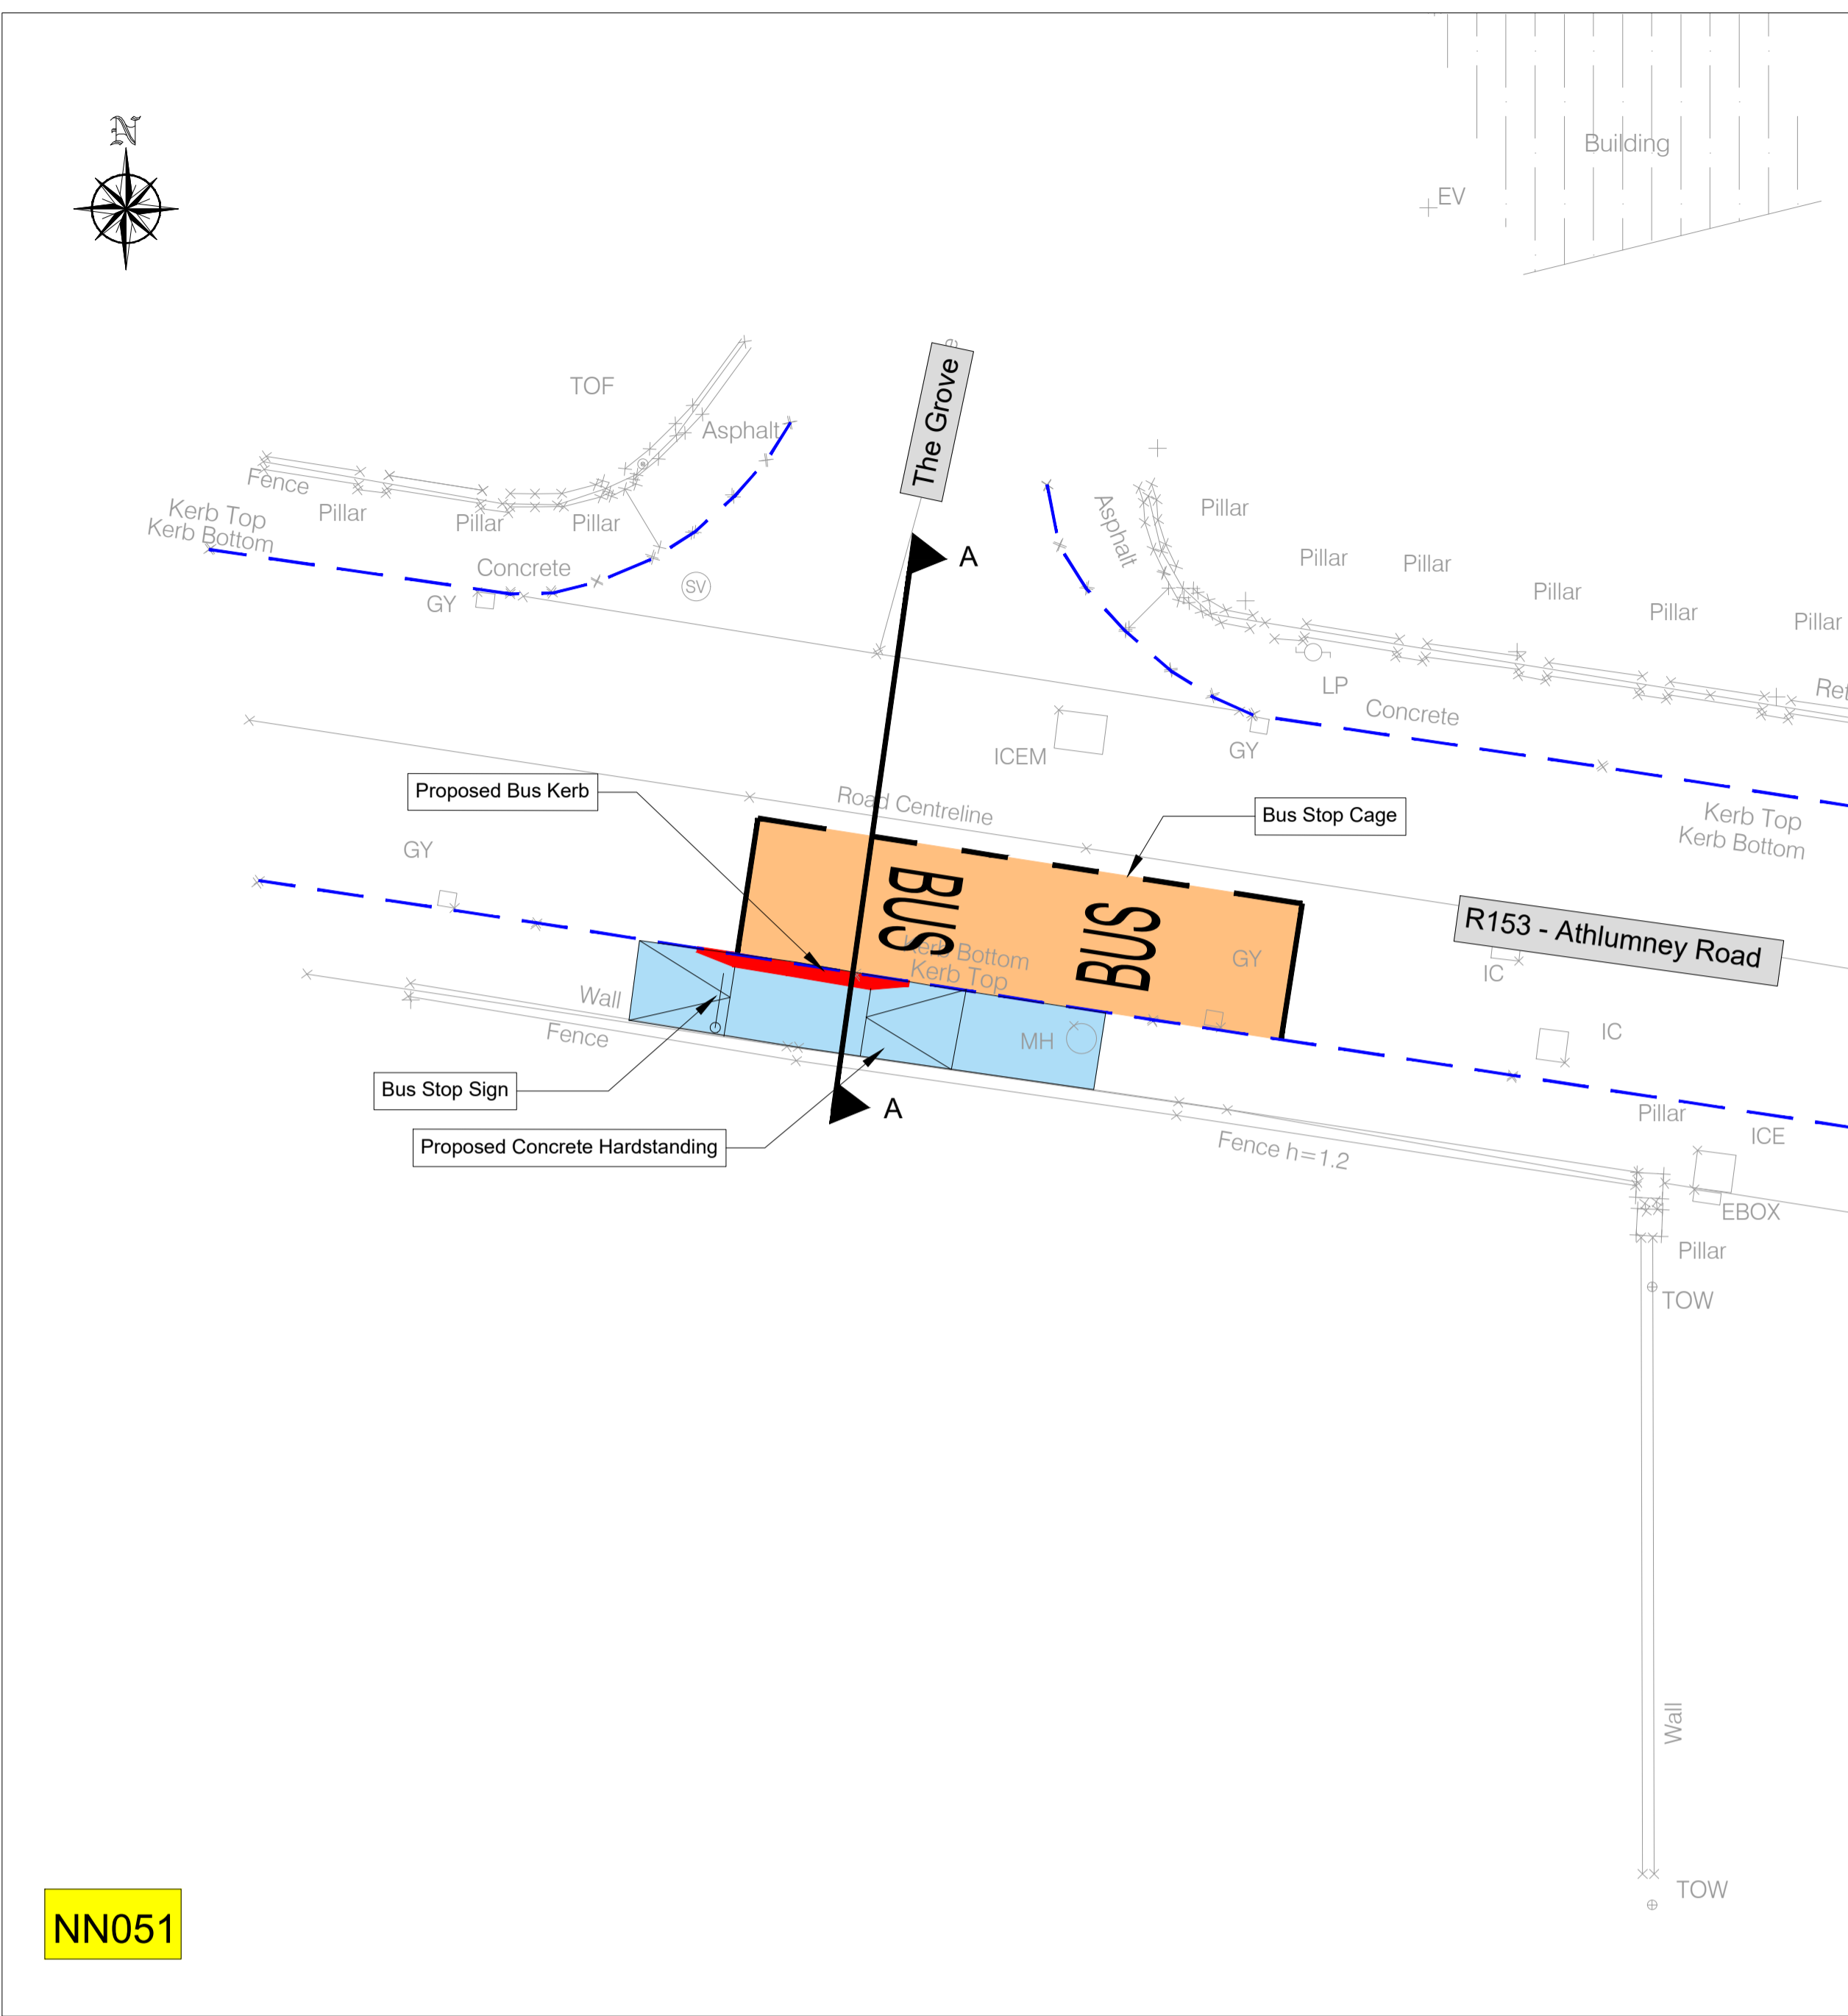

NN051

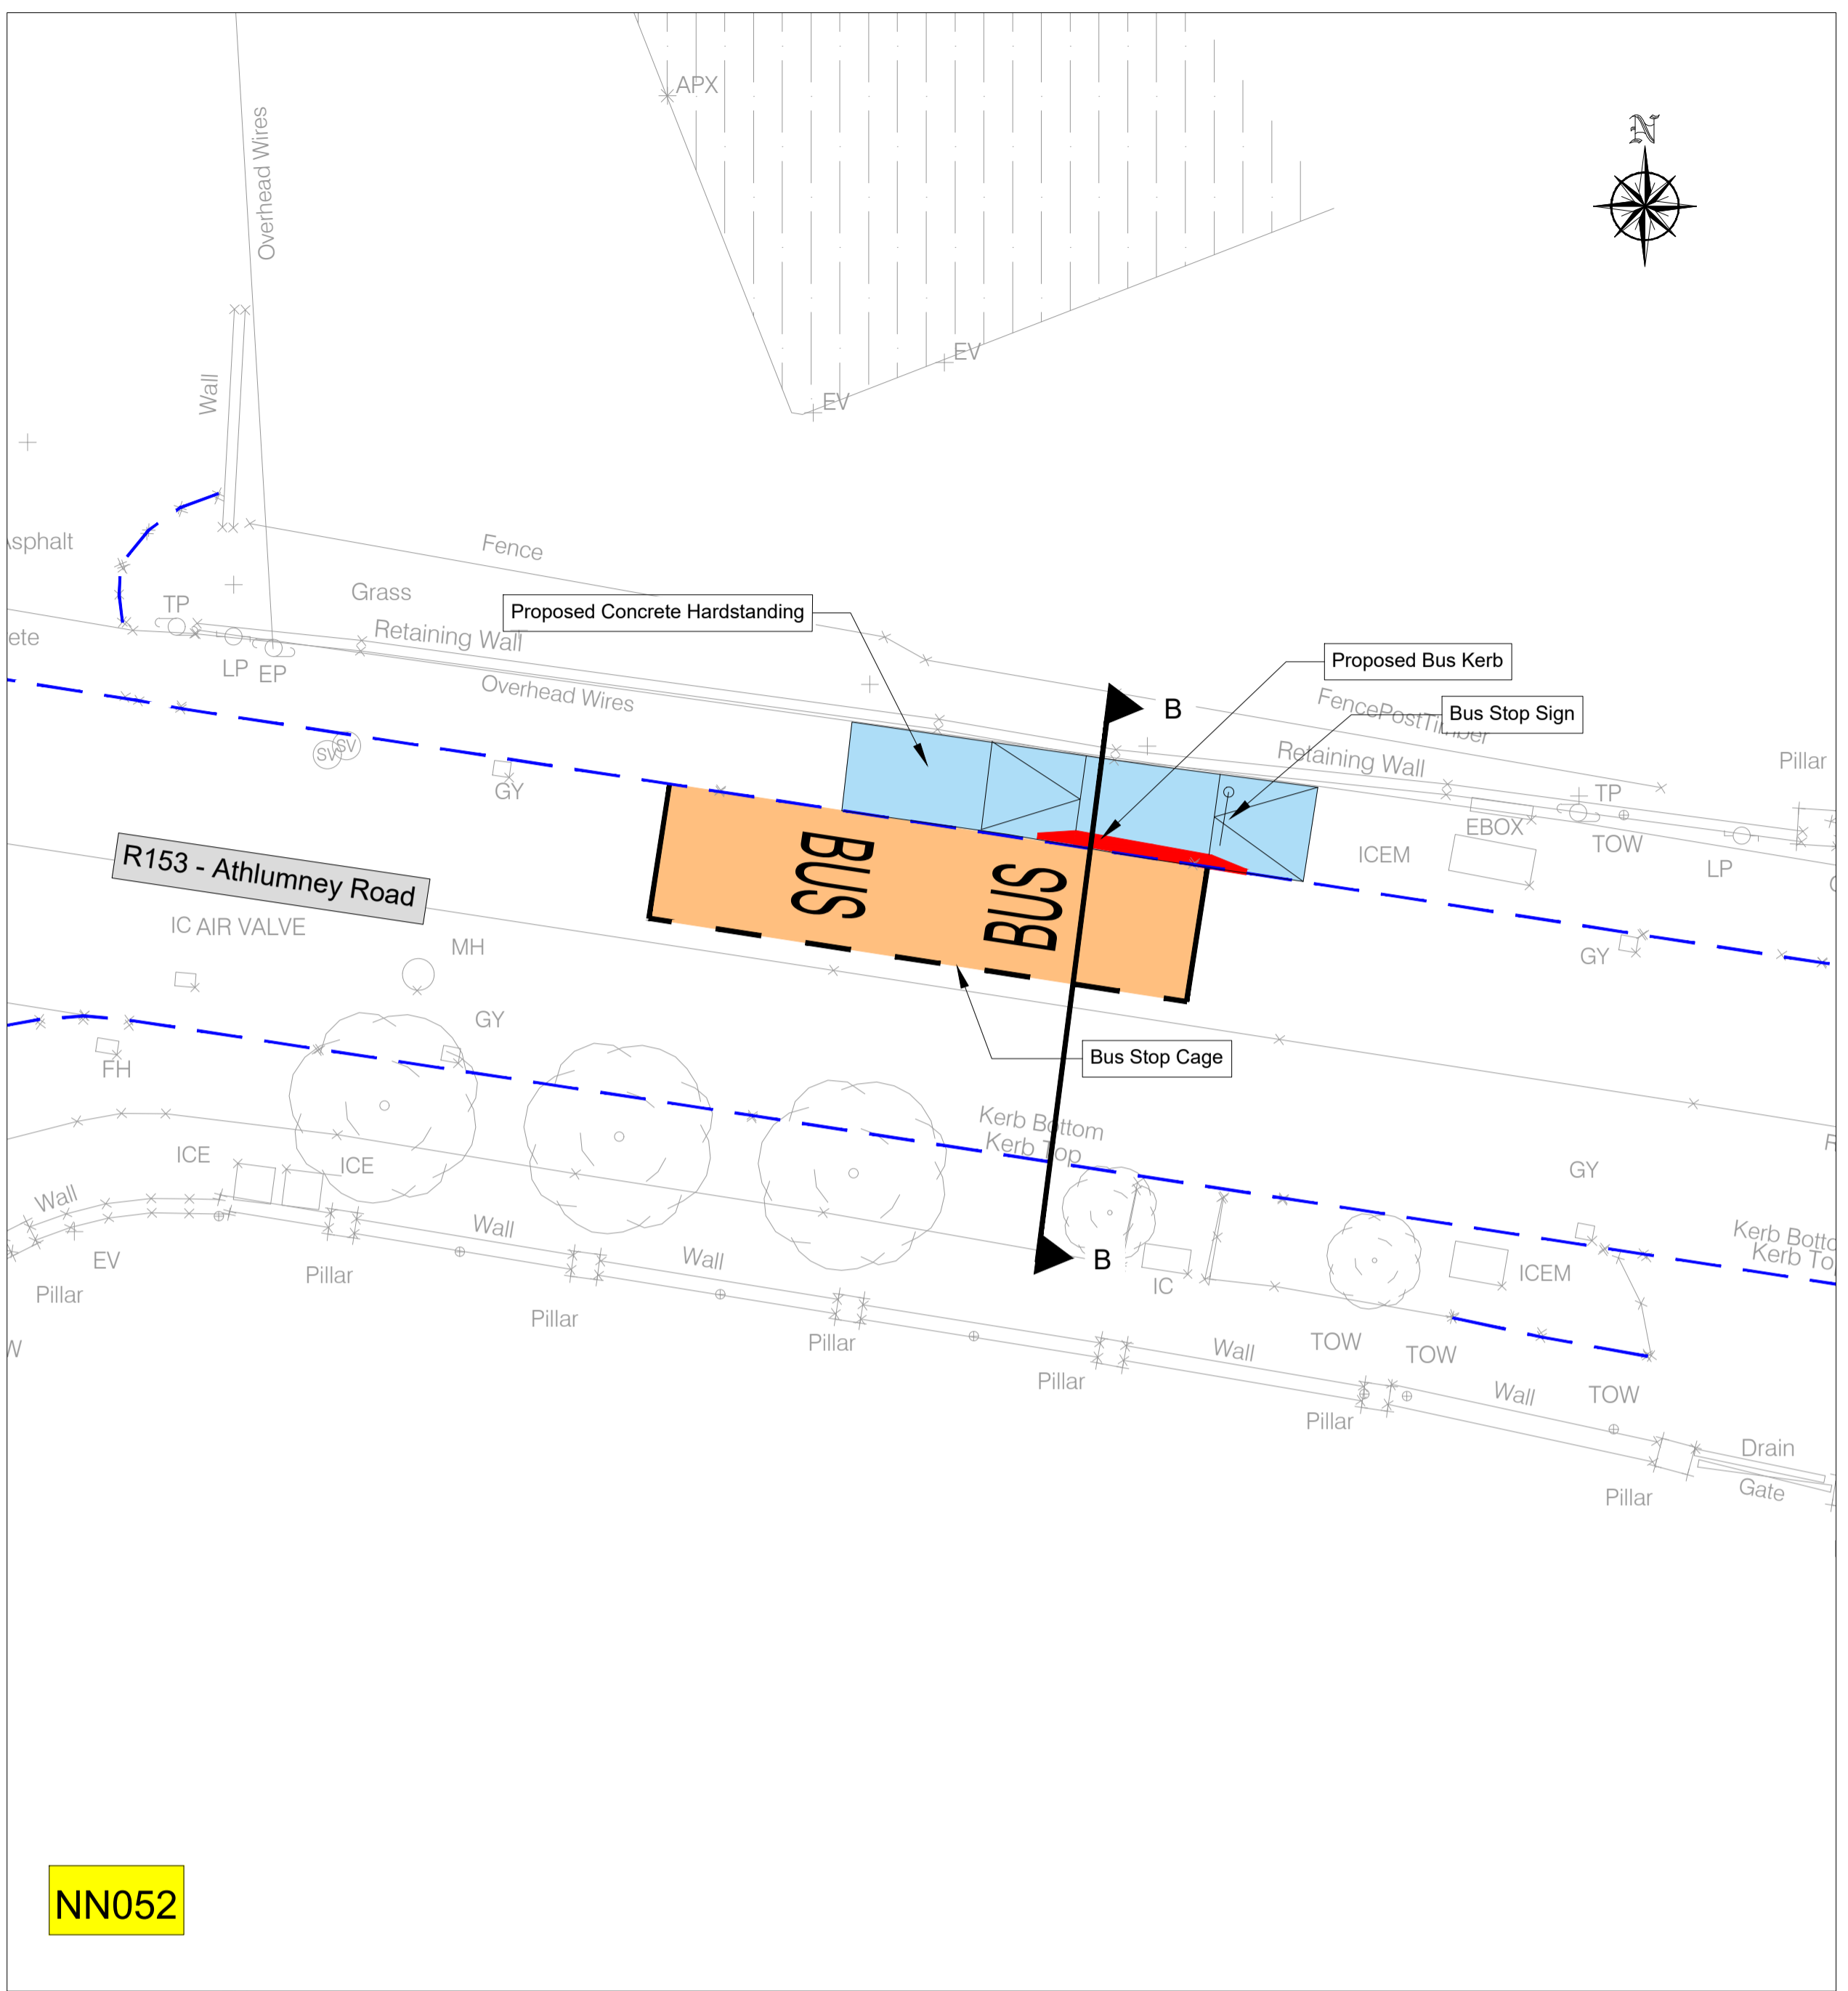


NN052

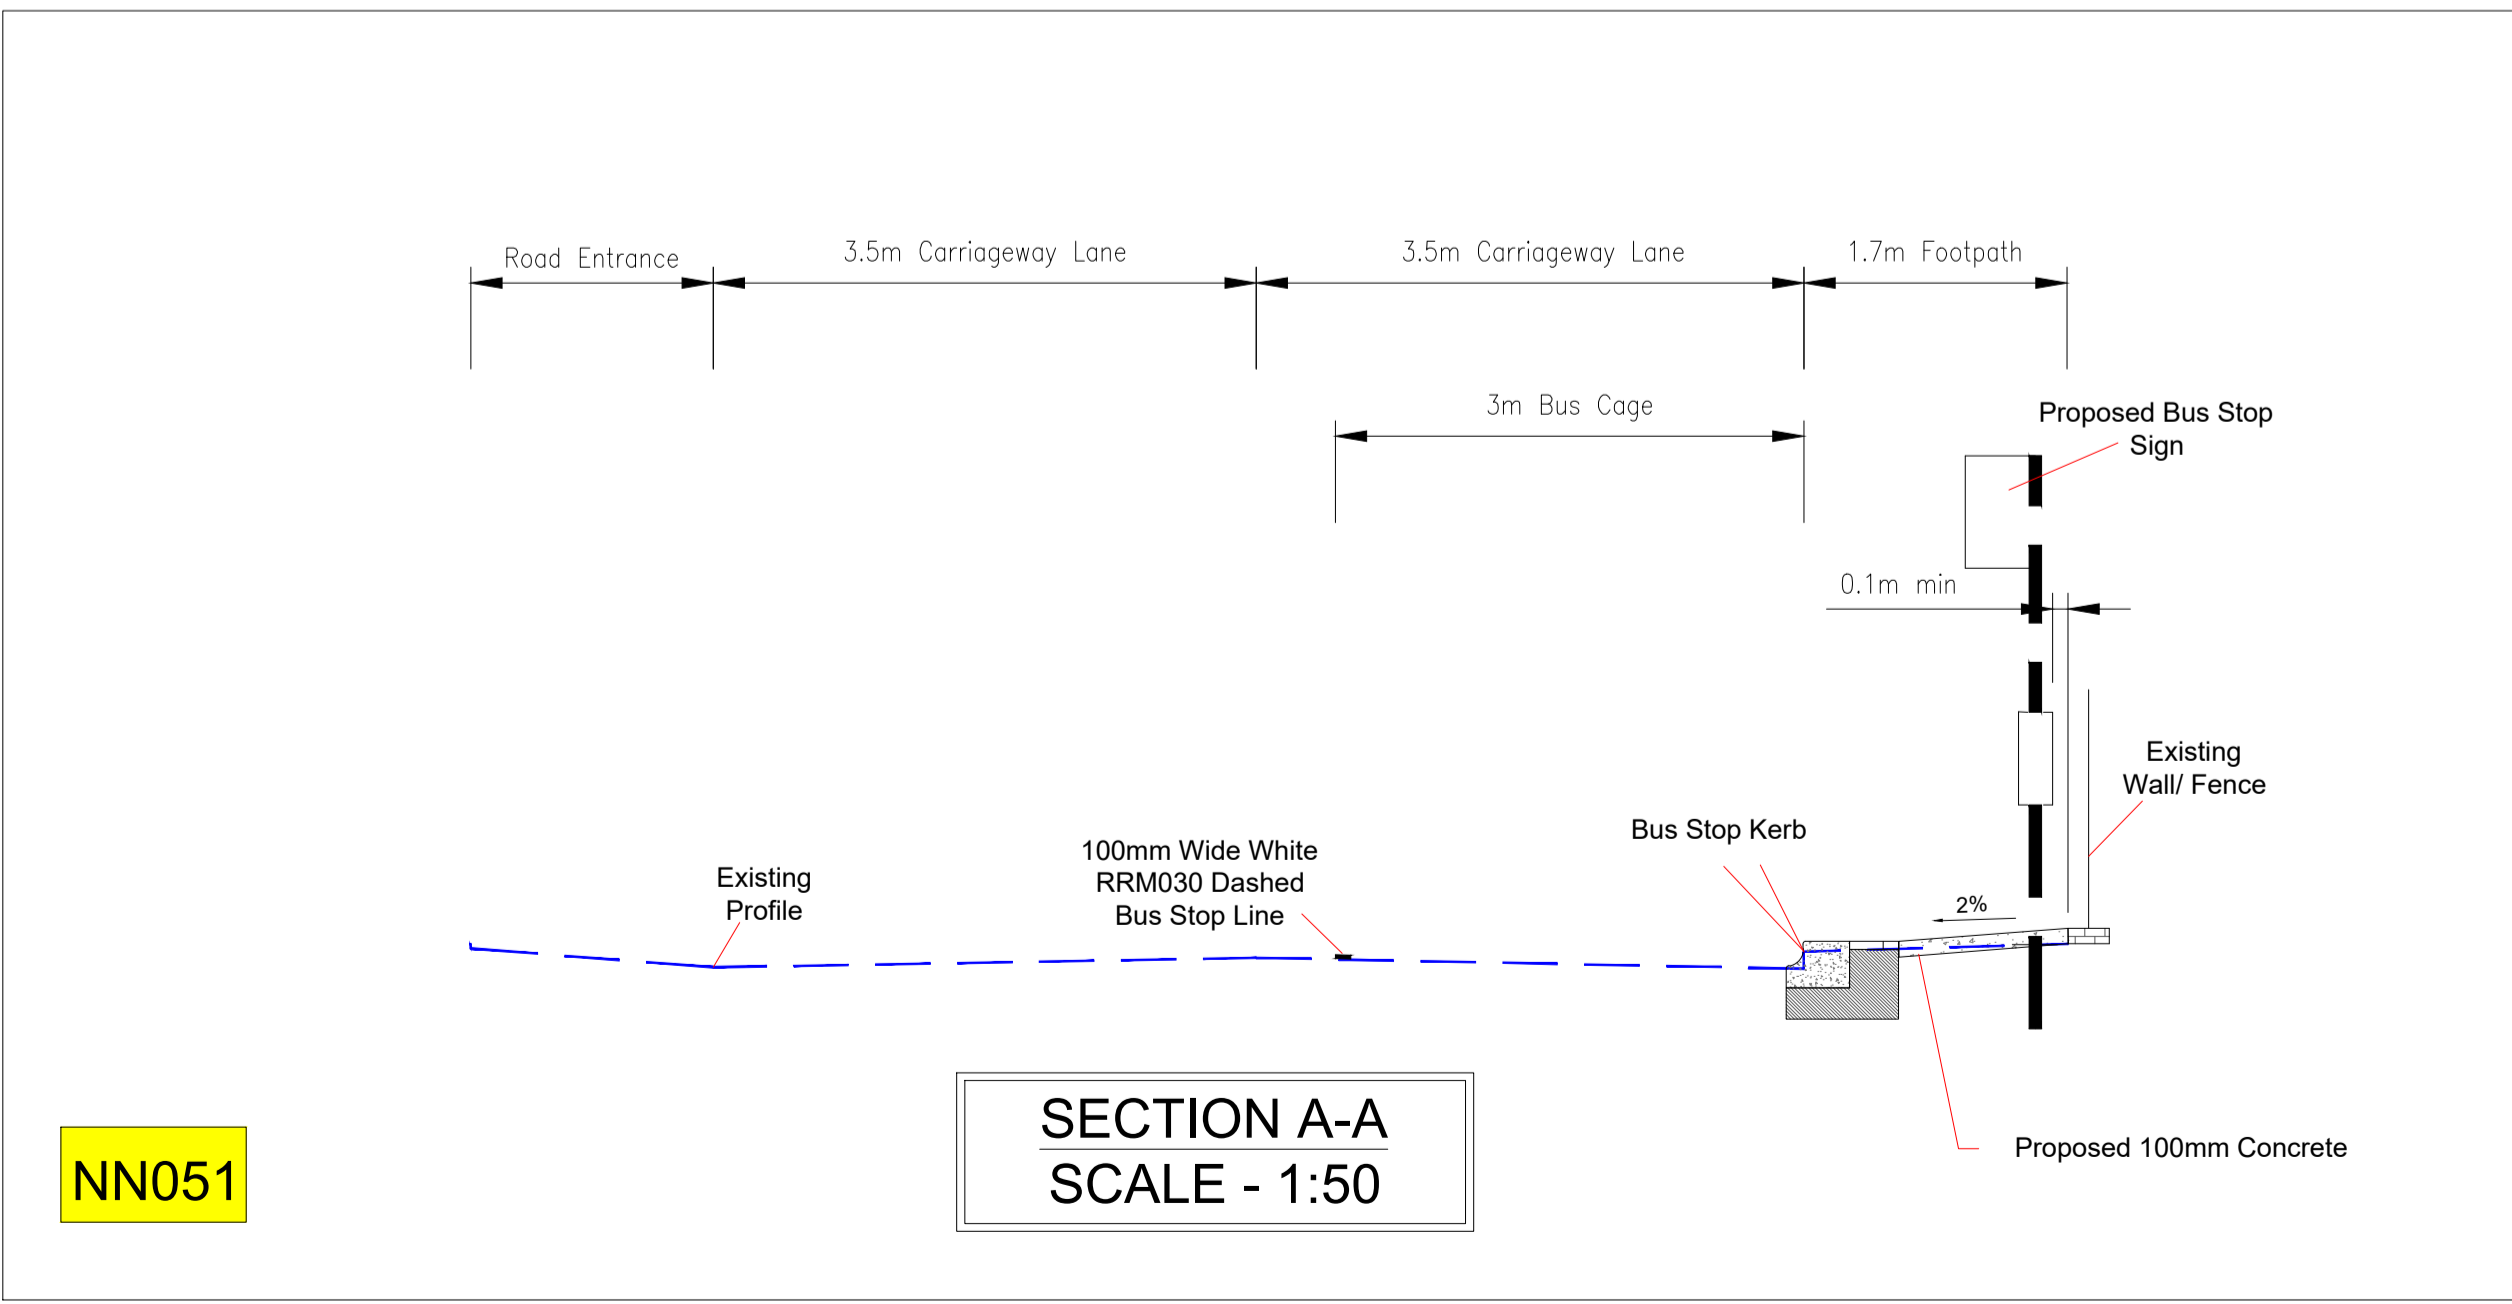

NN051

SECTION A-A  
SCALE - 1:50

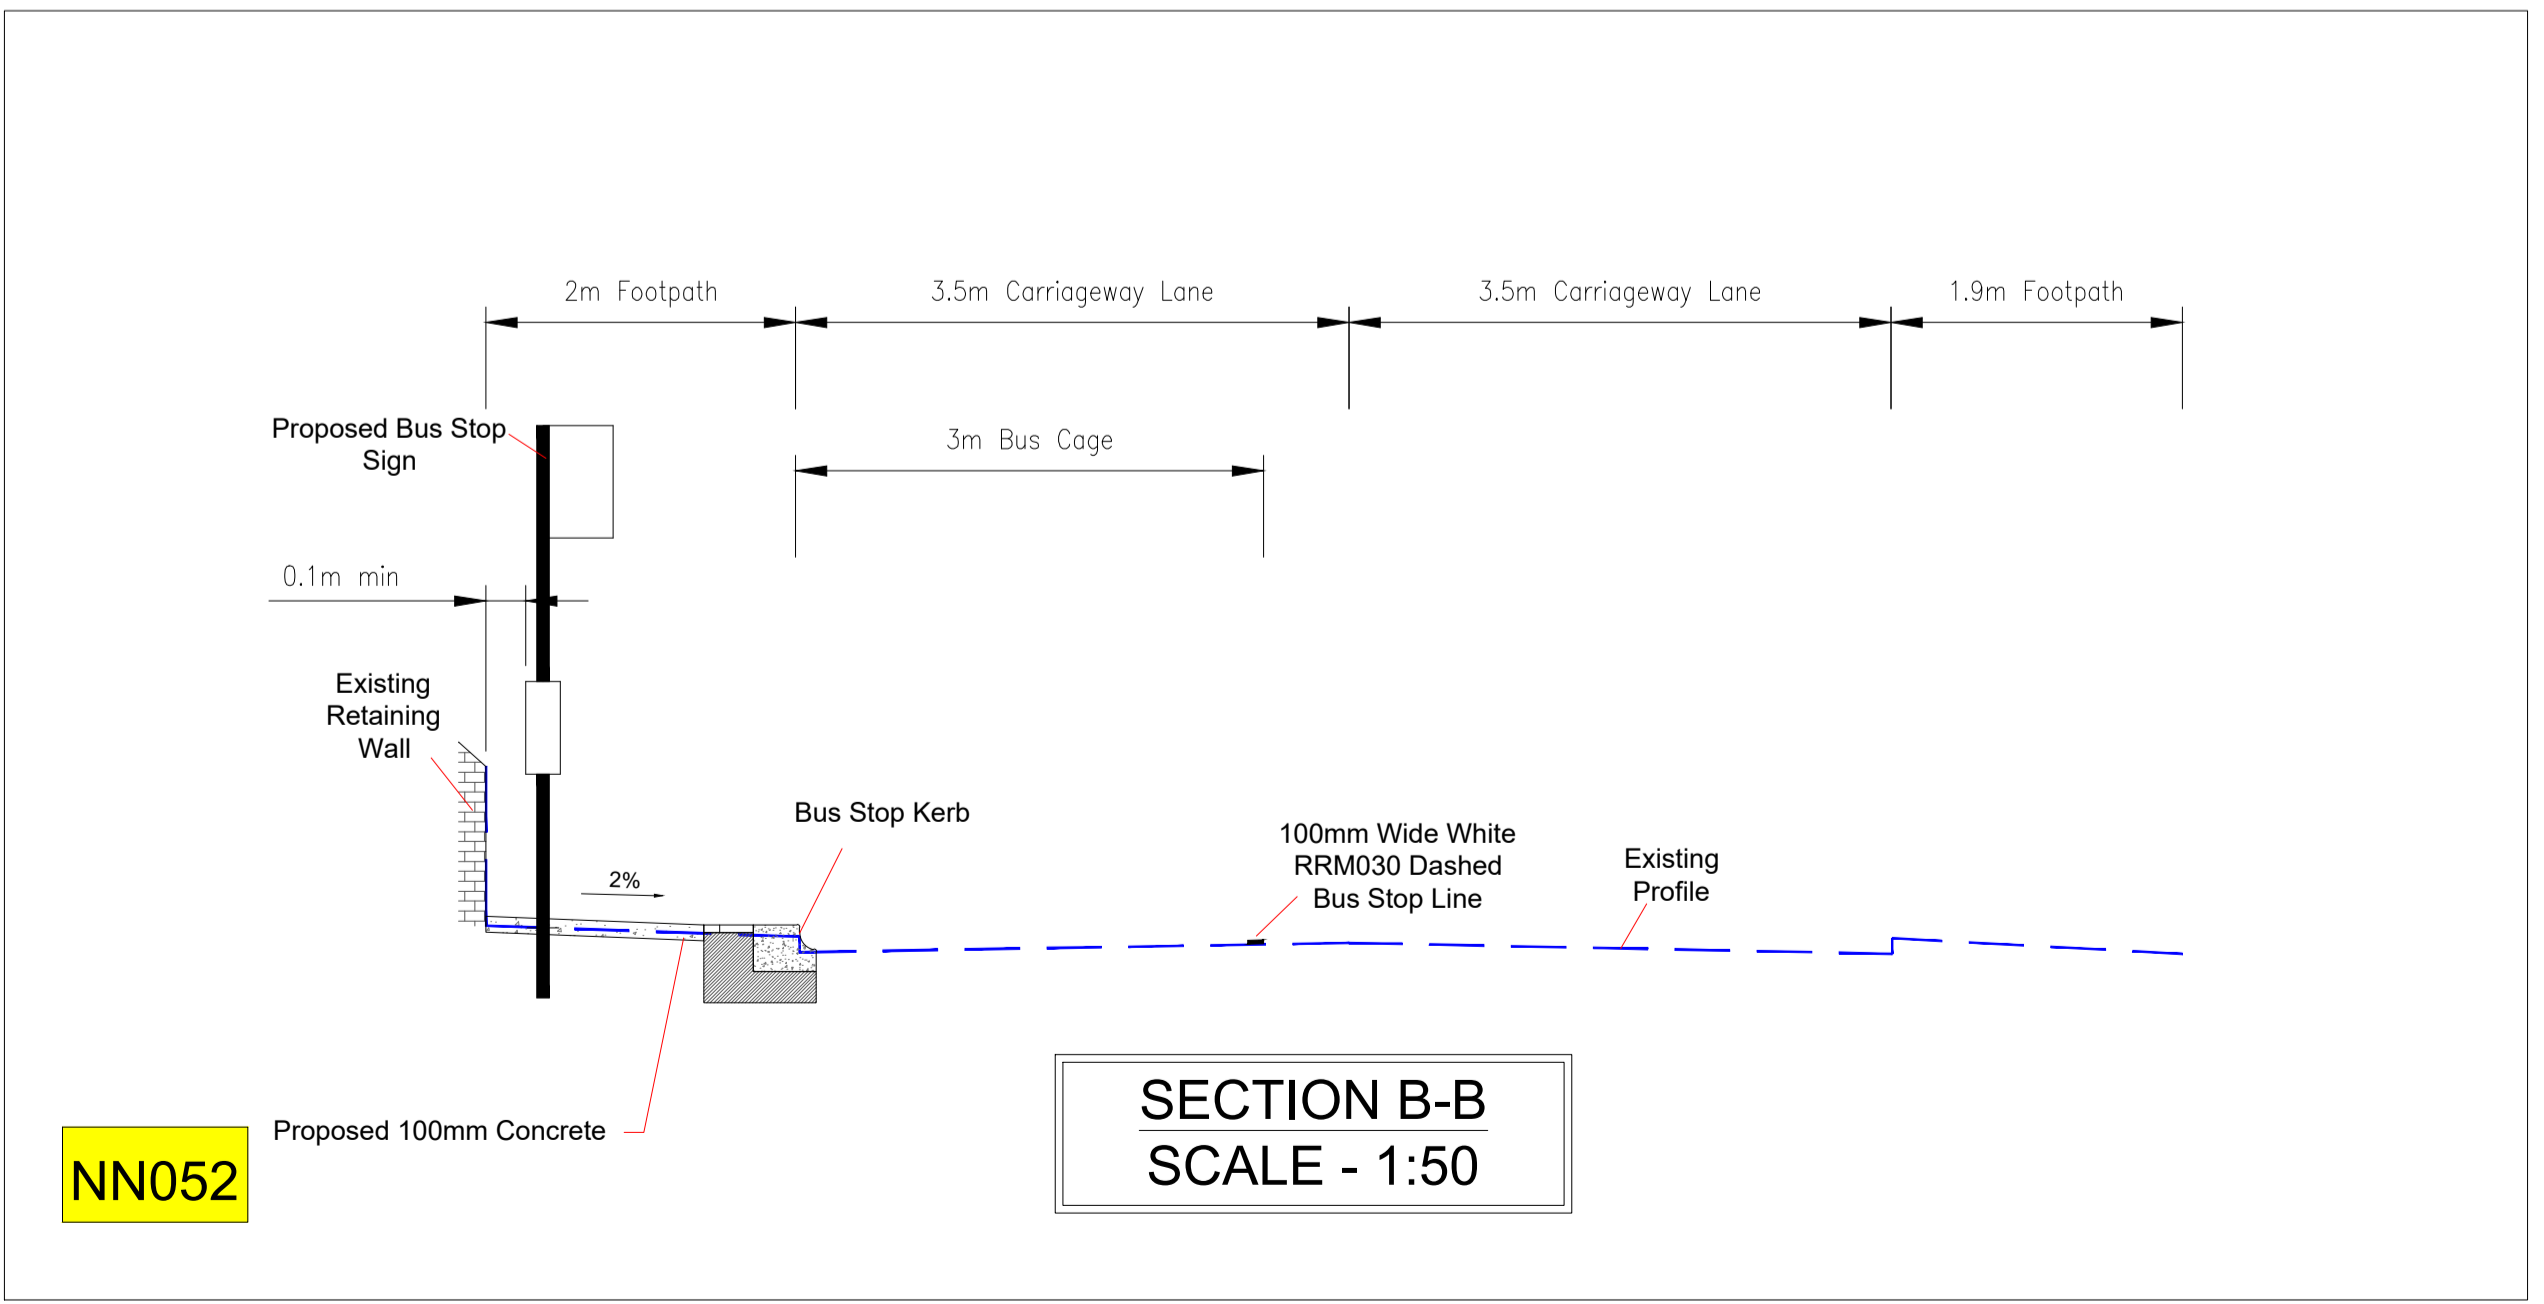

NN052

SECTION B-B  
SCALE - 1:50

Rev	Description	Drawn	Checked	Date
P01	SECTION 38	-	-	-

Clifton Scannell Emerson Associates Limited  
Consulting Engineers,  
Seafort Lodge,  
Castledawson Avenue,  
Blackrock, Co. Dublin,  
Ireland, A94 P768  
T: +353 1 288 5006  
F: +353 1 283 3466  
E: info@csea.ie  
W: www.csea.ie

COMHAIRLE CHONTAE NA MÍ  
MEATH COUNTY COUNCIL  
Client  
NAVAN TOWN SCHEME - NAVAN 2030  
Project  
NAVAN BUS STOPS  
NAVAN BUS STOP ROUTES  
BUS STOPS NN051 & NN052





Dwg. Title  
Drawn By: CF Date: JUN 2020 18\_090E  
Checked By: SP Scale: 1:125 @ A1 CSEA Job No.

Project Code: 18\_090E - CSE - GEN - XX - DR - C - 1324

S2 SECTION 38  
Status Code Suitability Description

P01 SECTION 38  
Revision Project Status



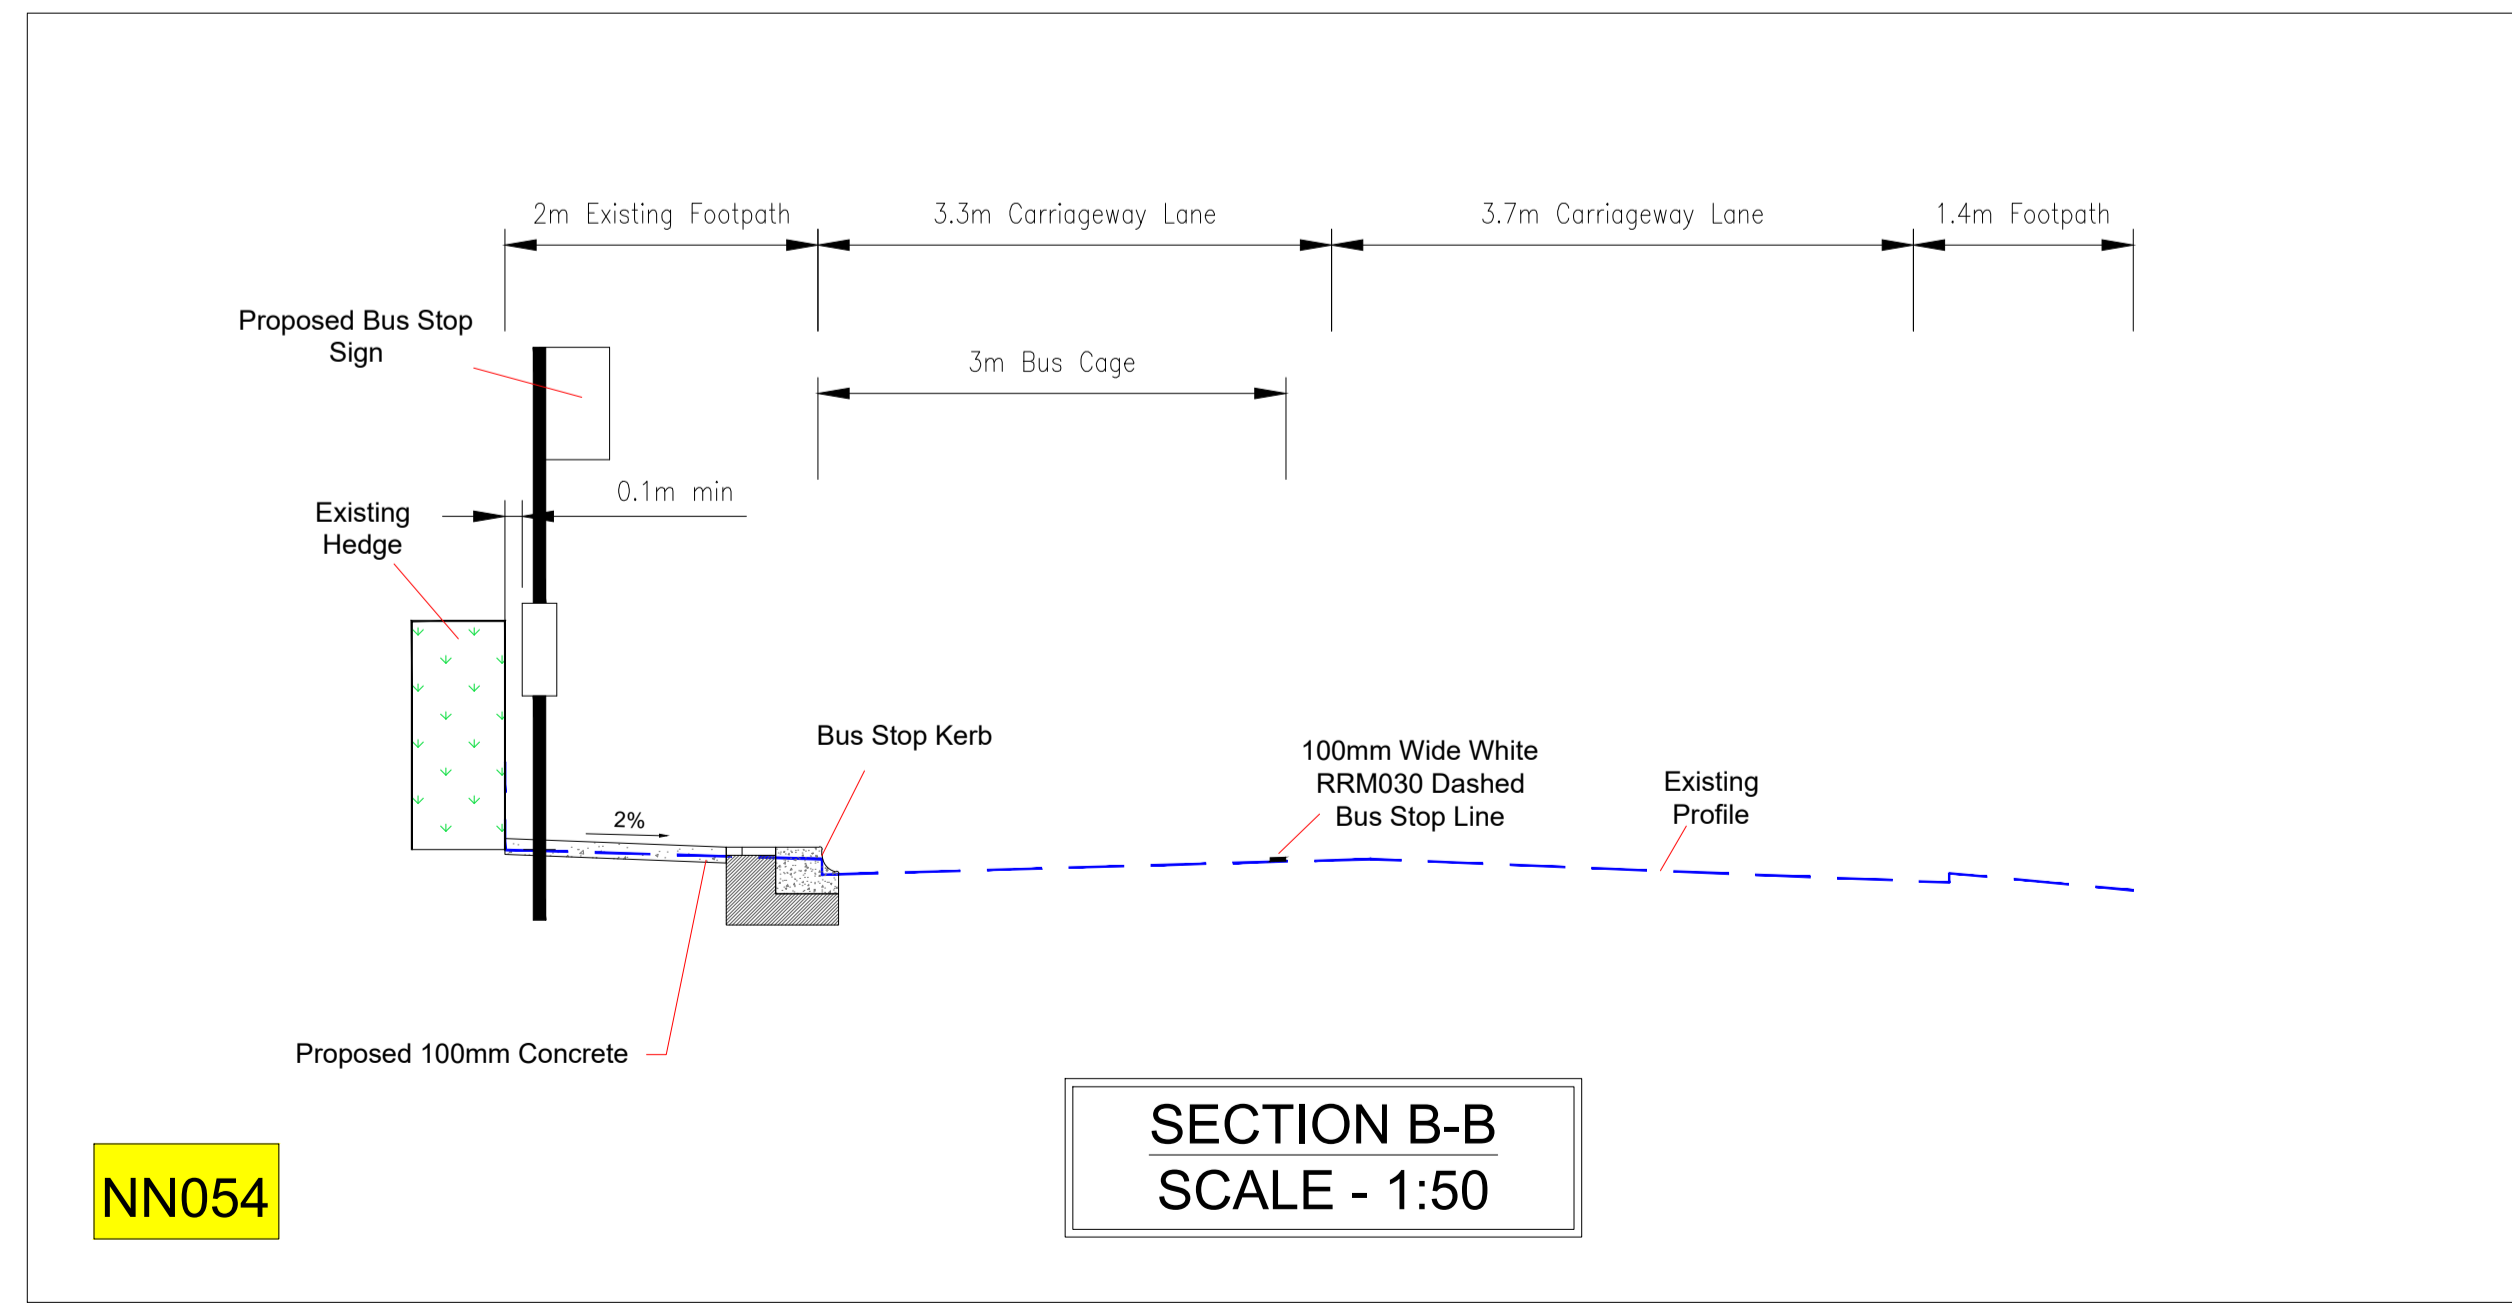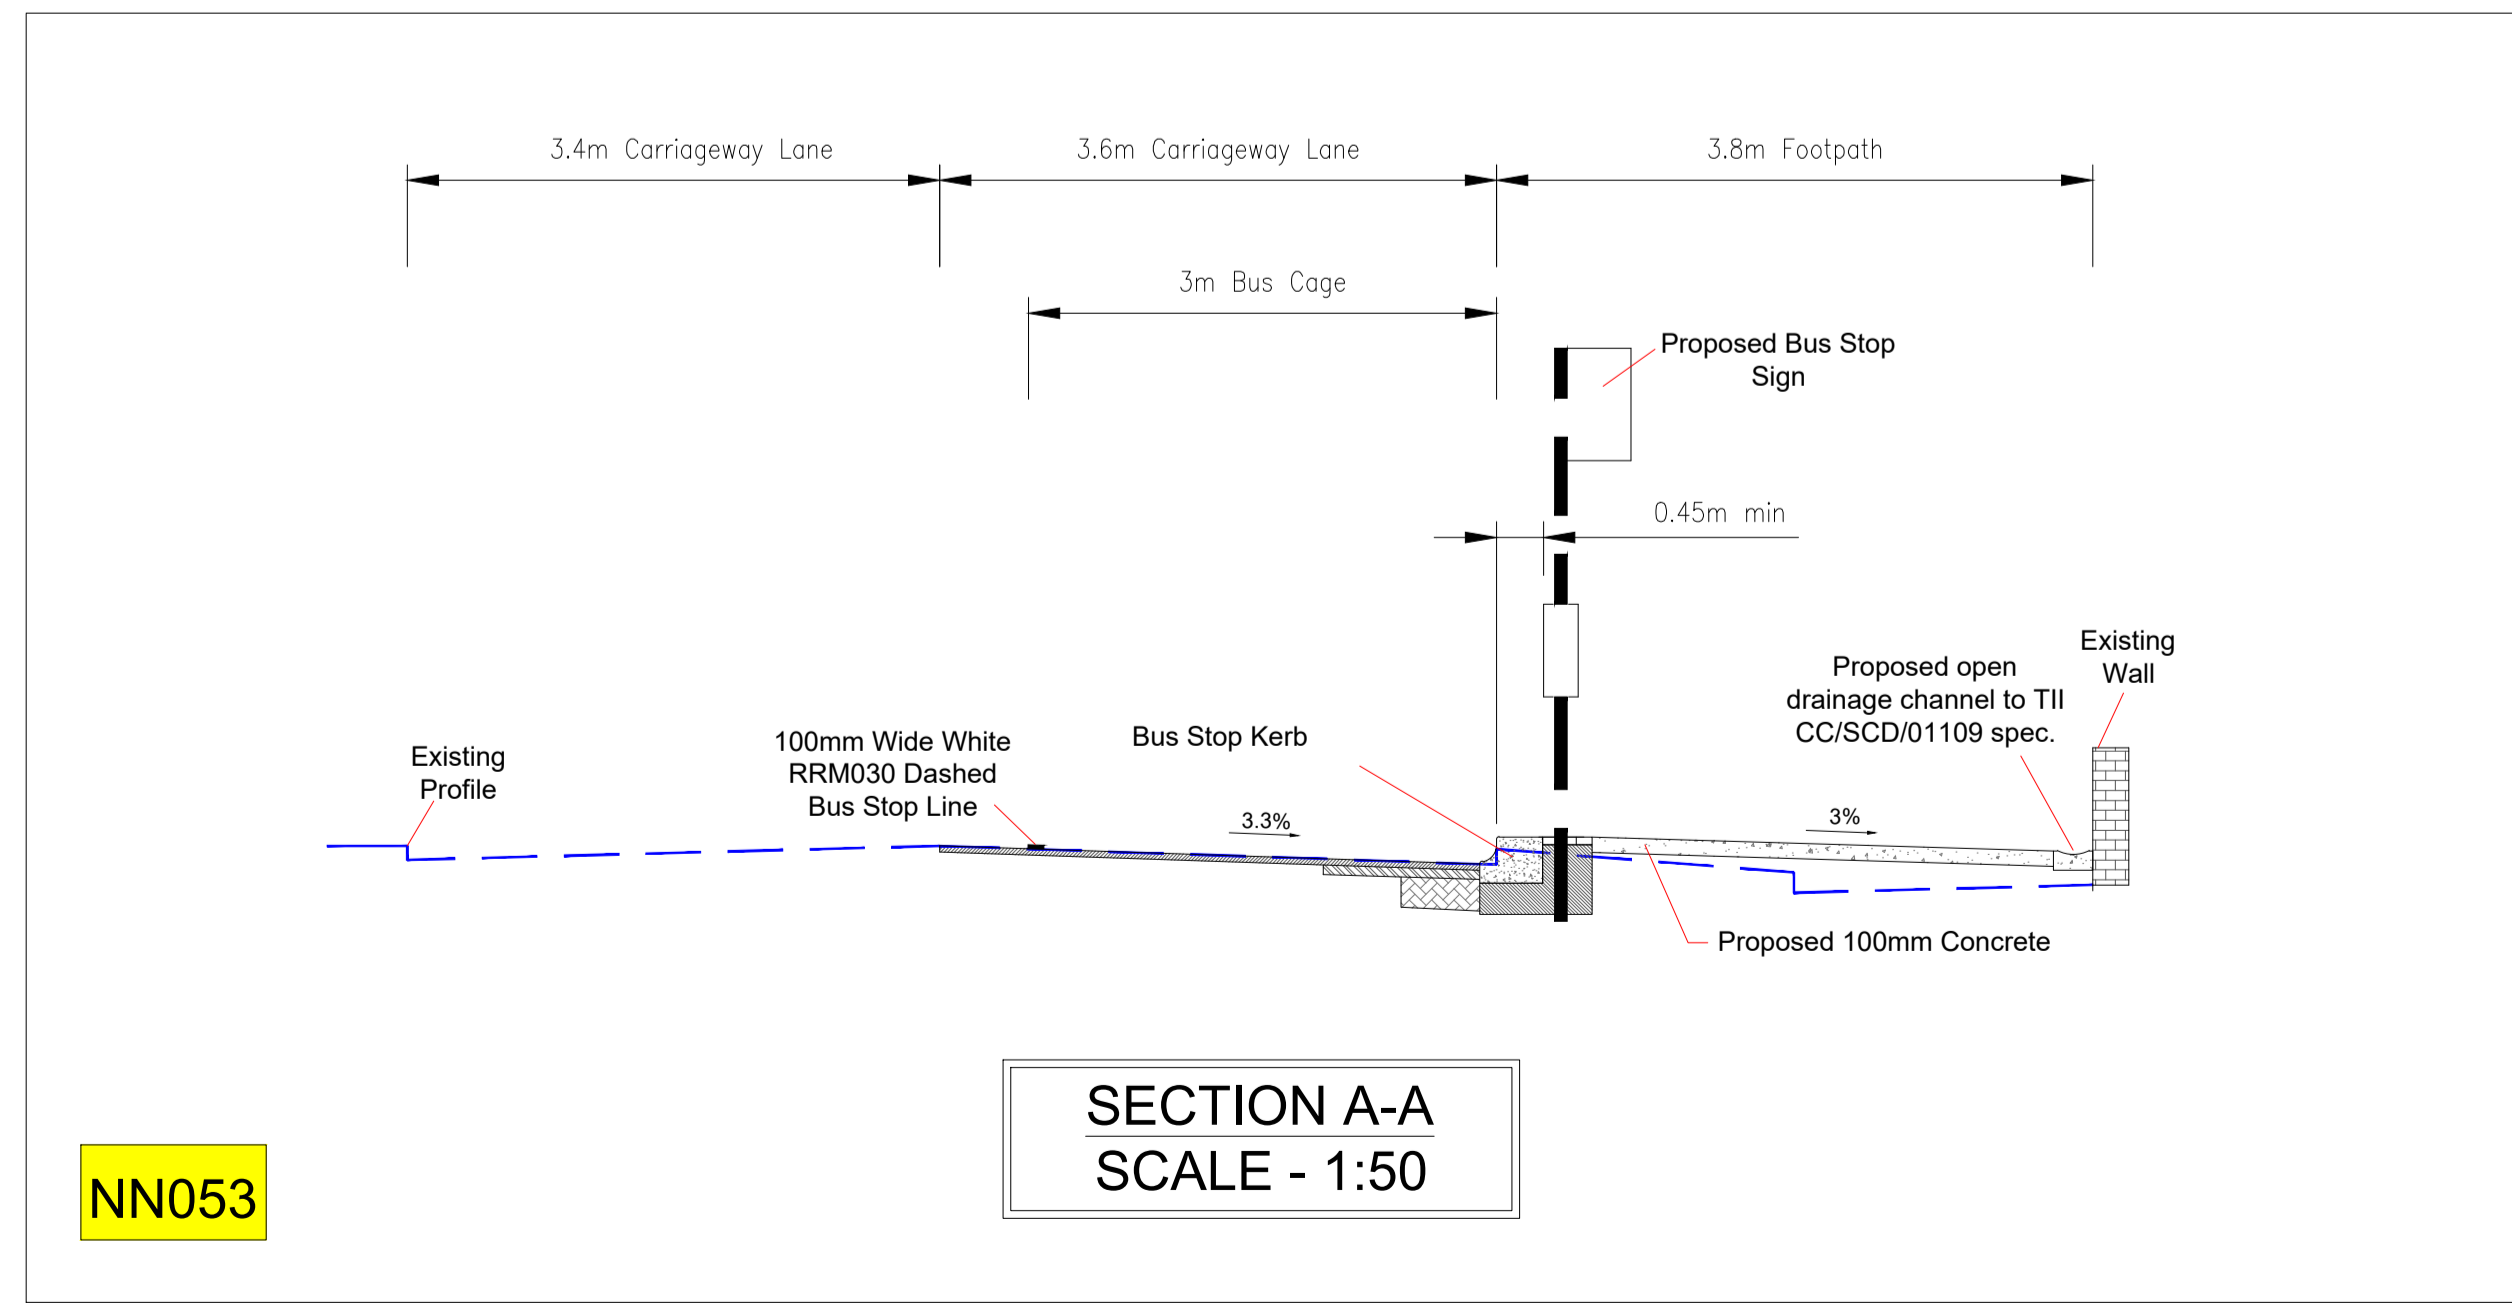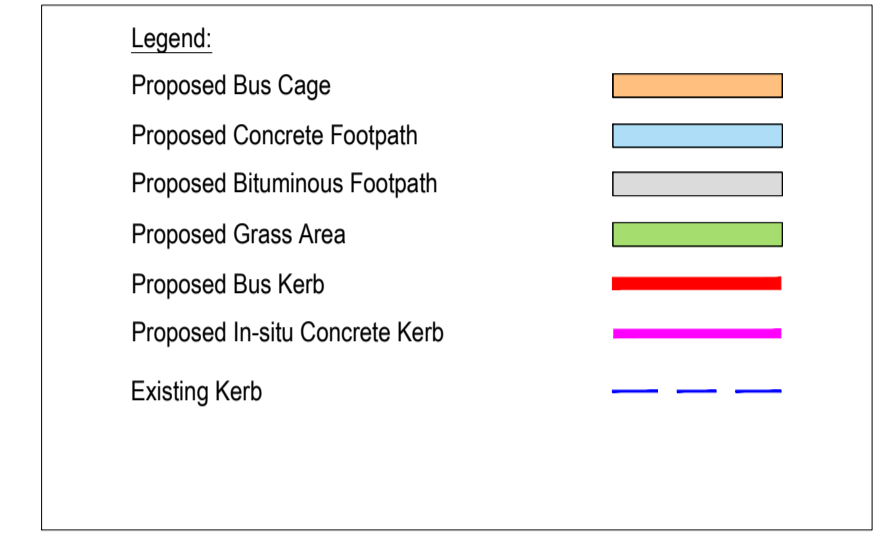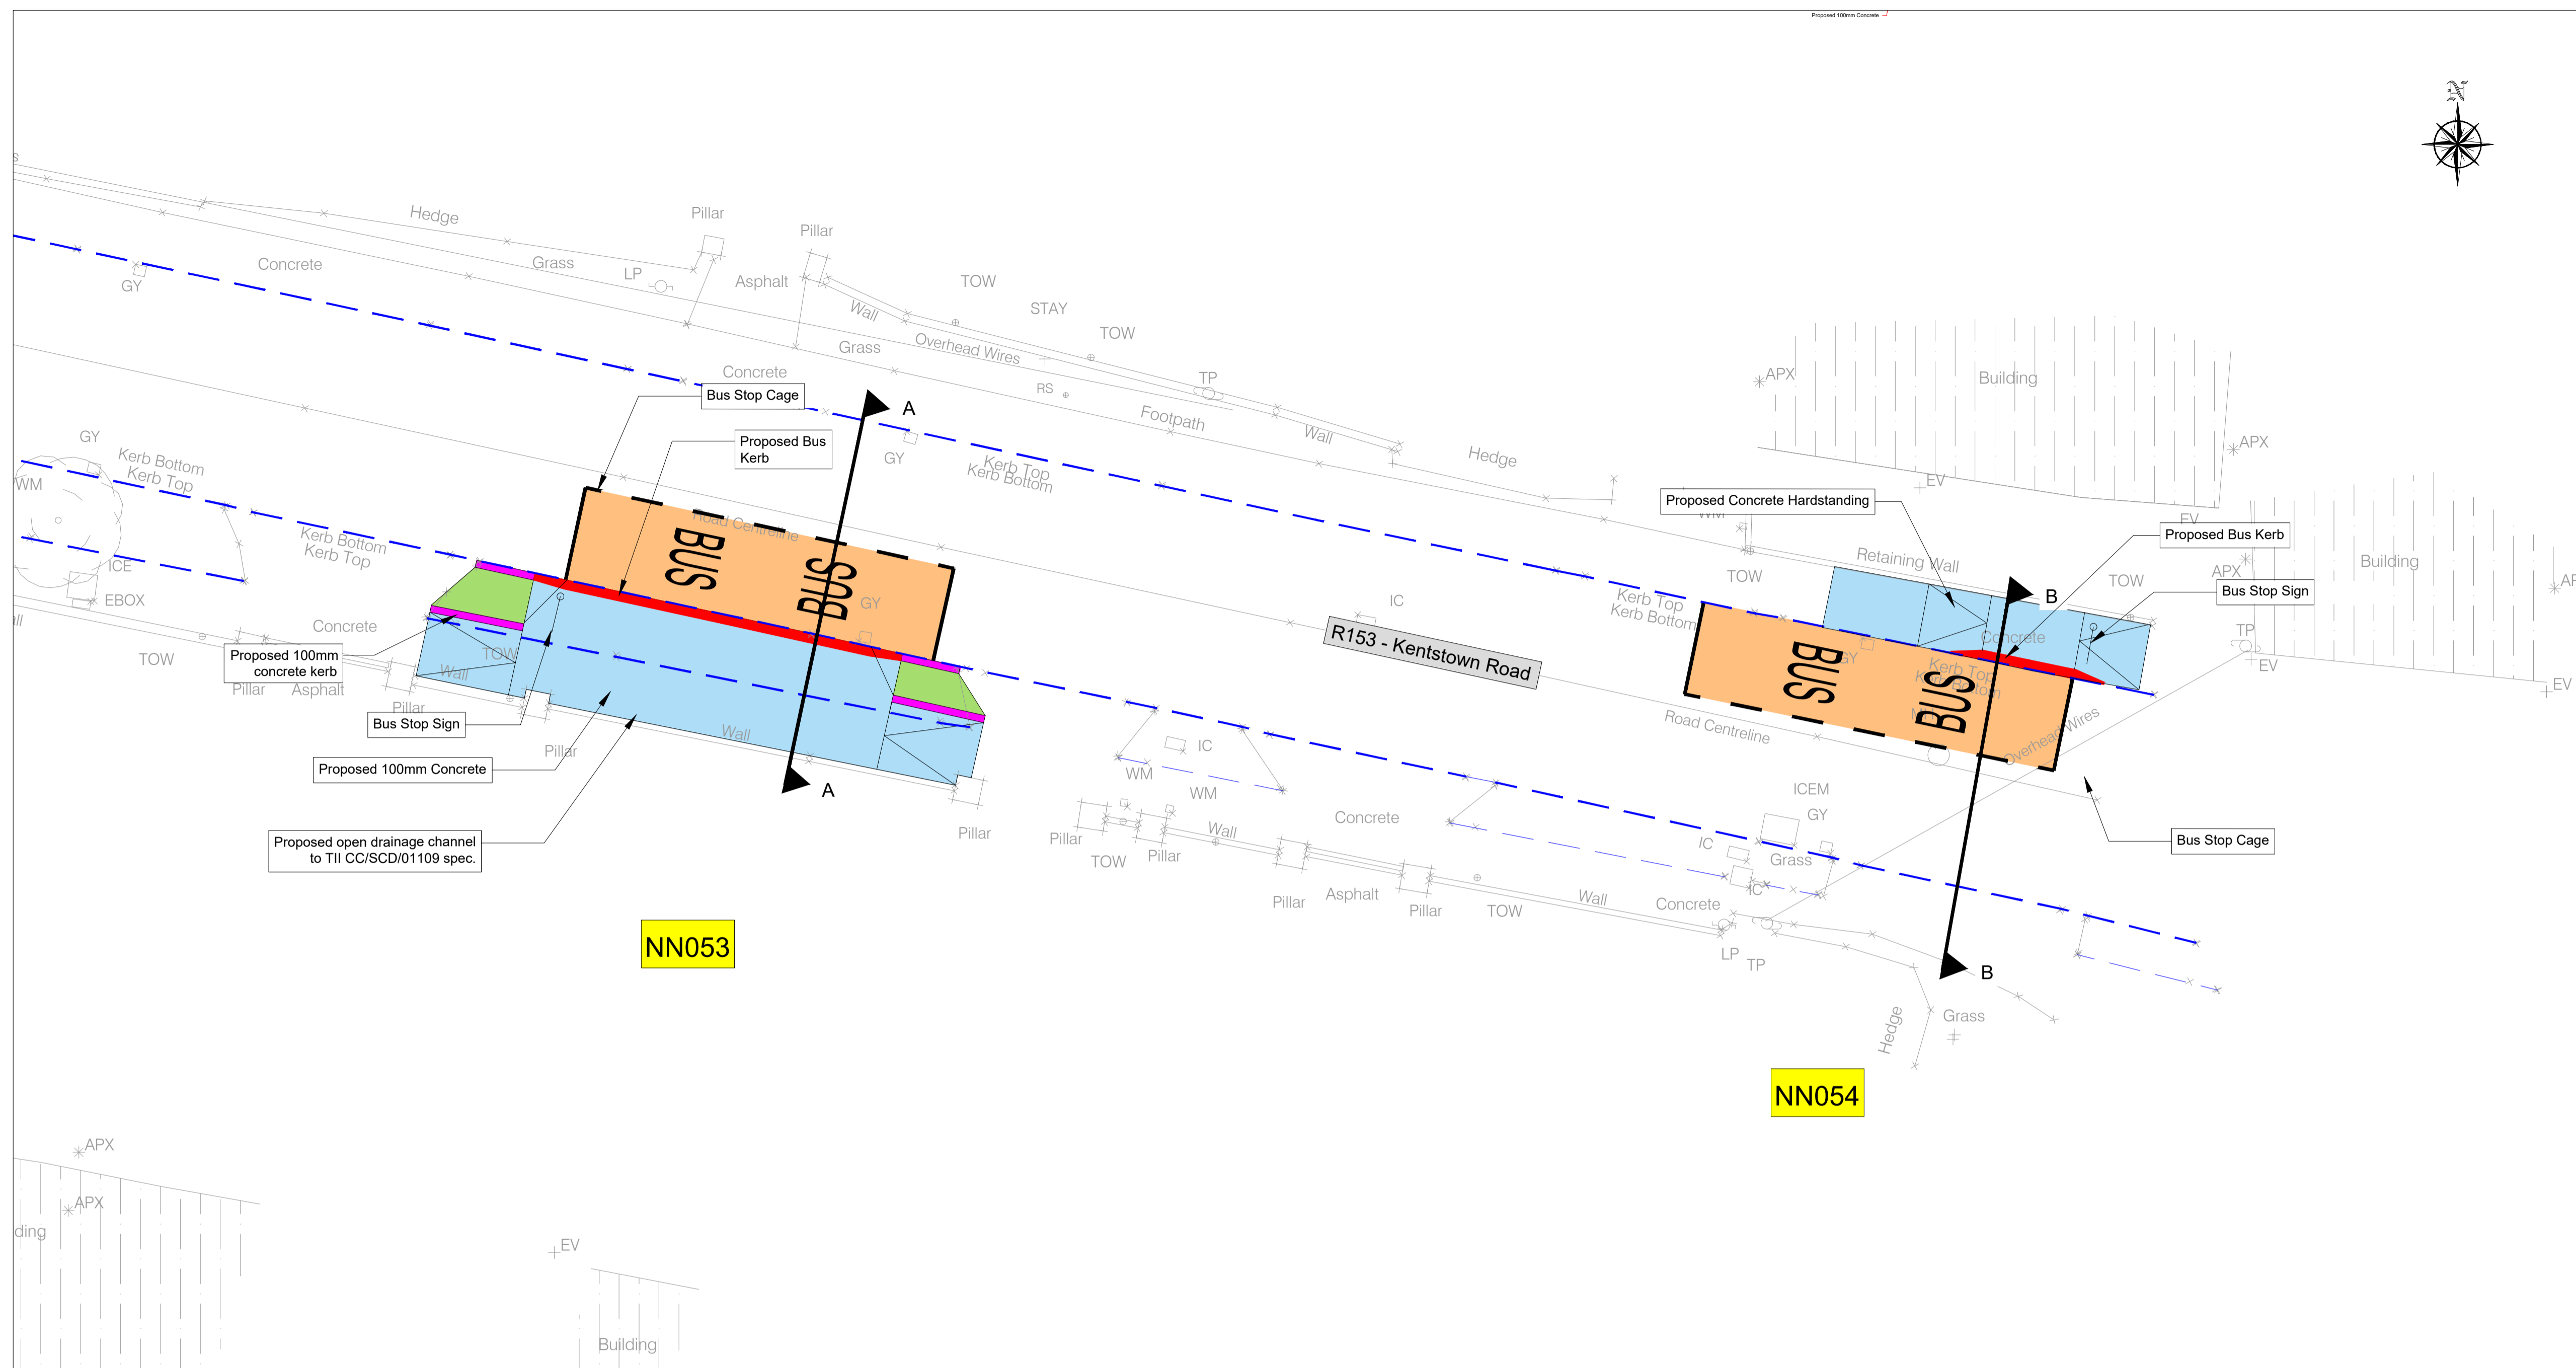

Rev	Description	Drawn	Checked	Date
P01	SECTION 38			

**Clifton Scannell Emerson Associates Limited**  
Consulting Engineers,  
Seafort Lodge,  
Castledawson Avenue,  
Blackrock, Co. Dublin,  
Ireland, A94 P768

T: +353 1 288 5006  
F: +353 1 283 3466  
E: info@csea.ie  
W: www.csea.ie

COMHAIRLE CHONTAE NA MÍ  
MEATH COUNTY COUNCIL

Client  
NAVAN TOWN SCHEME - NAVAN 2030  
NAVAN BUS STOPS

Project  
NAVAN BUS STOP ROUTES  
BUS STOPS NN053 & NN054

Dwg. Title

Drawn By: CF Date: JUN 2020 18\_090E  
Checked By: SP Scale: 1:125 @ A1 CSEA Job No.


Project Code: S2 Originator: SECTION 38  
Status Code: Suitability Description

P01 SECTION 38  
Revision Project Status


**Legend:**

- Proposed Bus Cage
- Proposed Concrete Footpath
- Proposed Bituminous Footpath
- Proposed Grass Area
- Proposed Bus Kerb
- Proposed In-situ Concrete Kerb
- Existing Kerb


**NOTE: BUS STOP NN057 TO NN062 ARE EXISTING BUS STOPS**

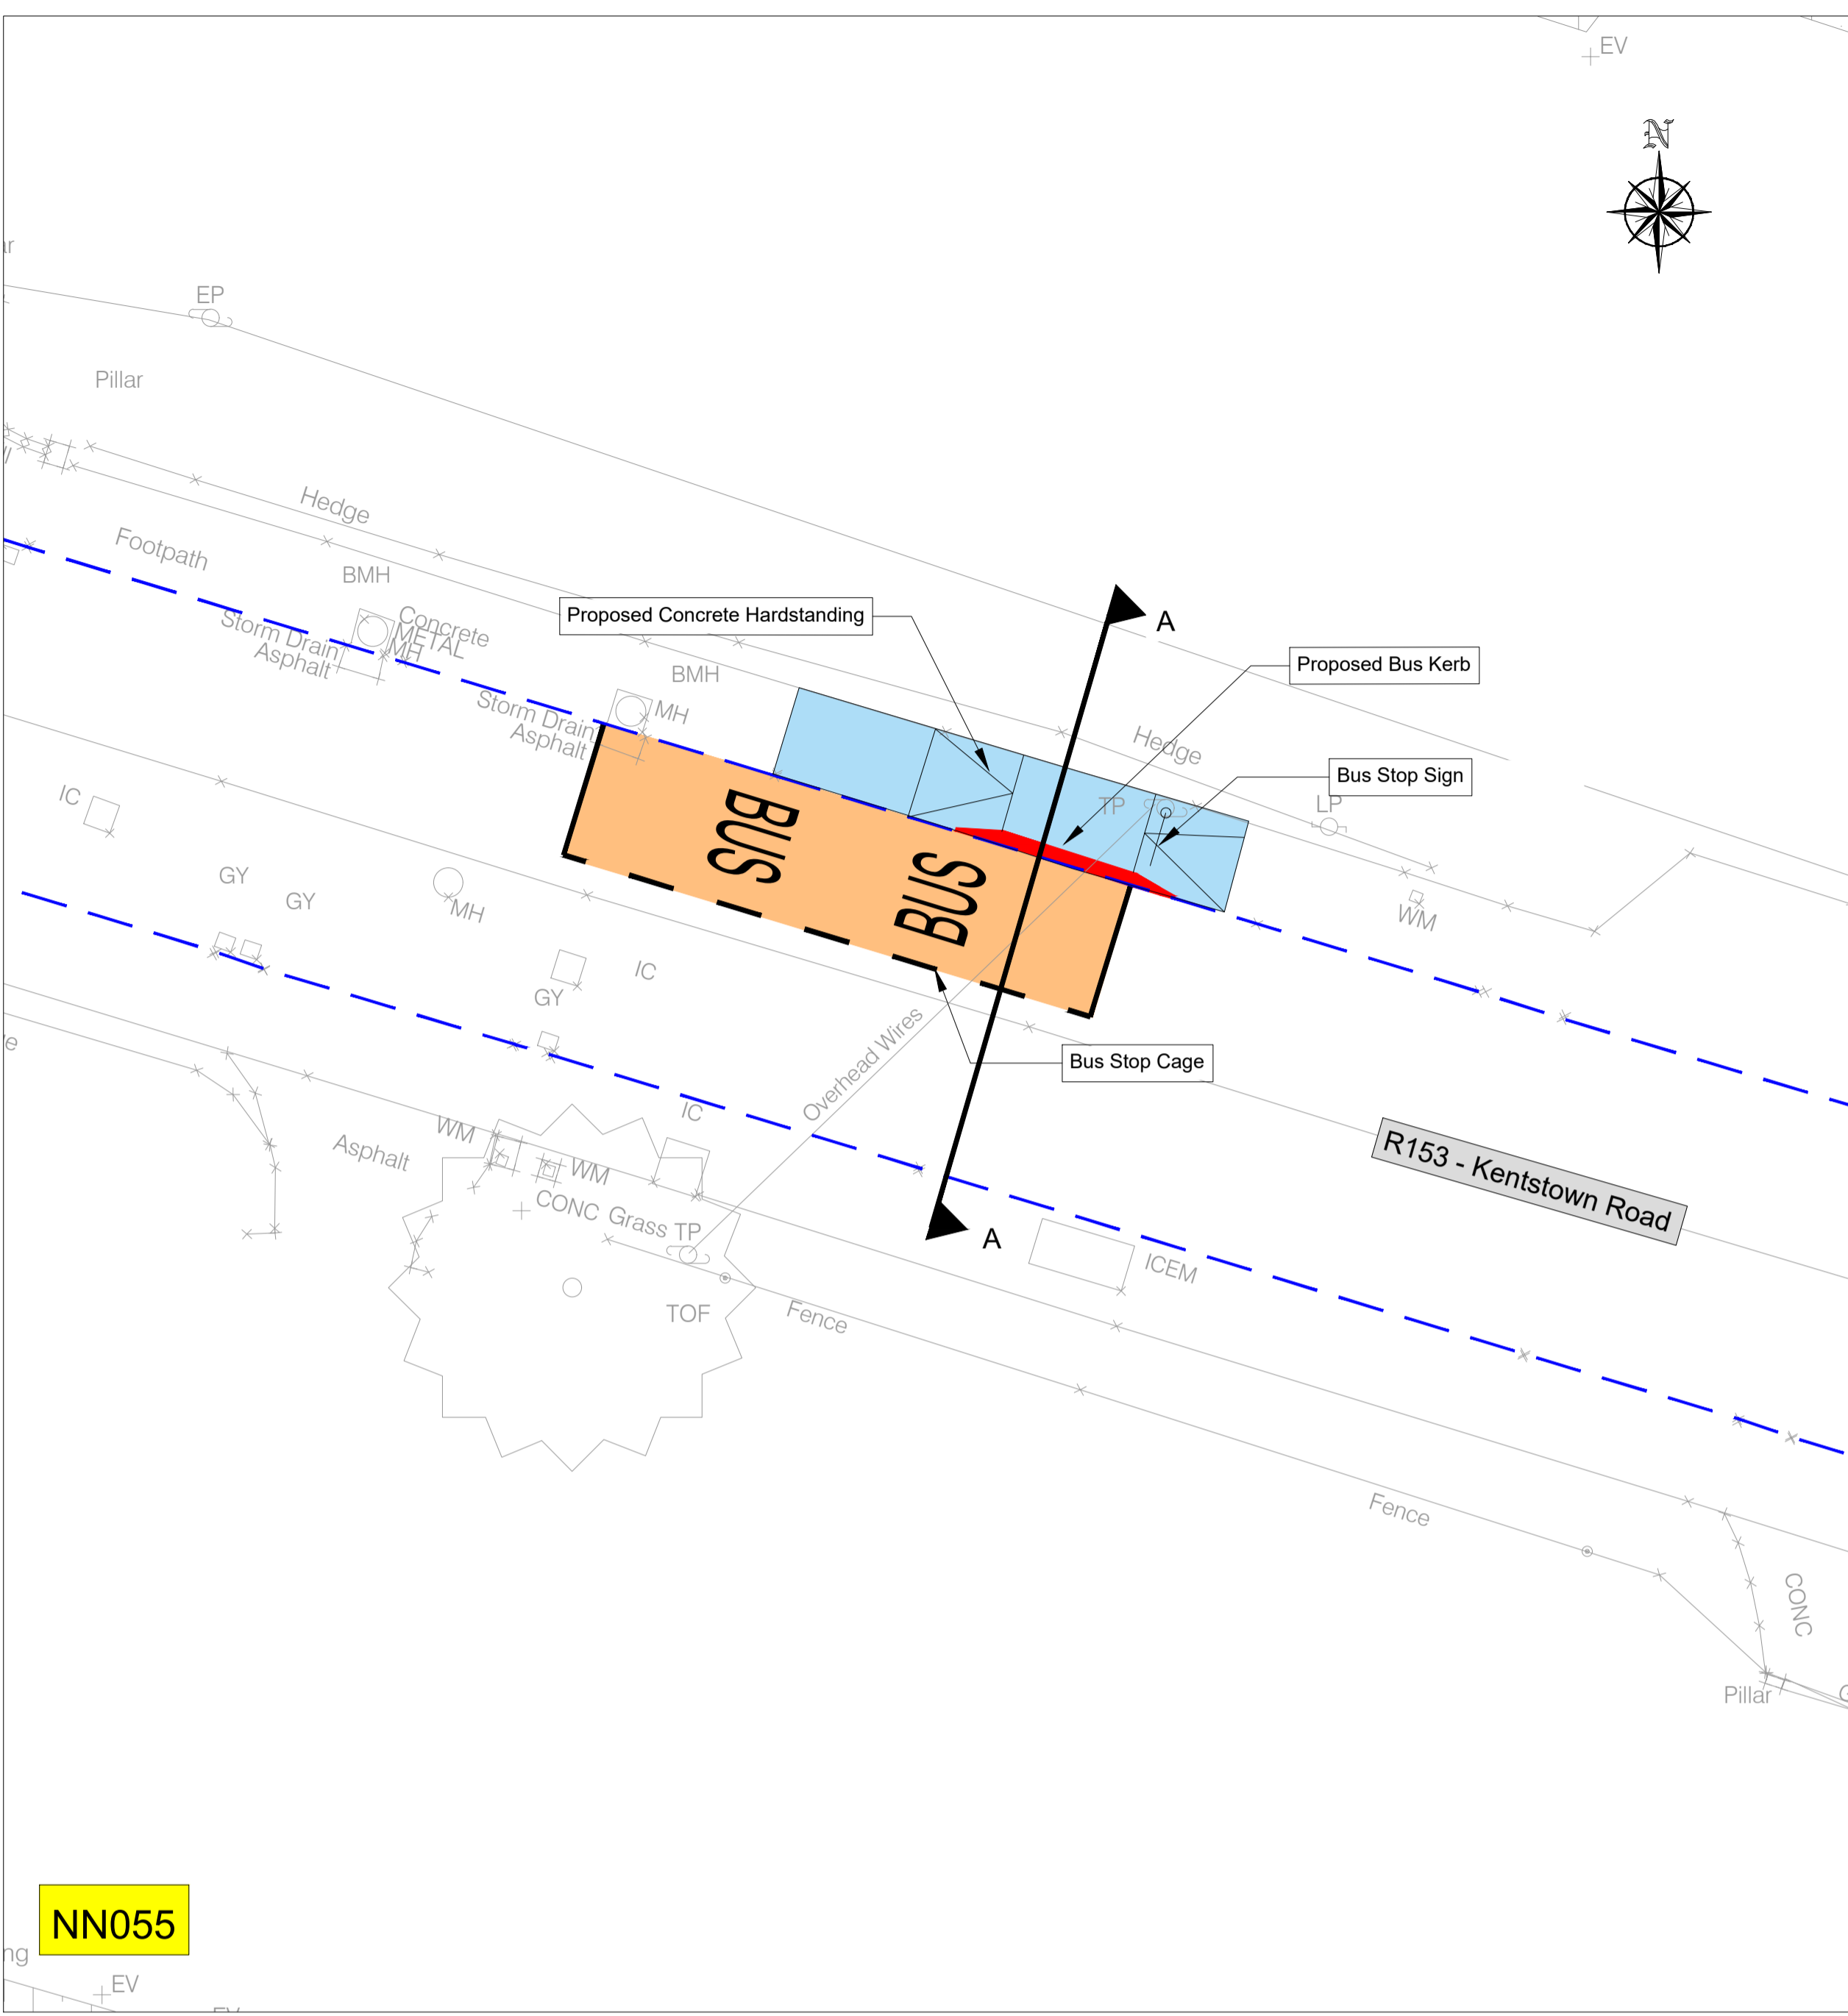


NN055

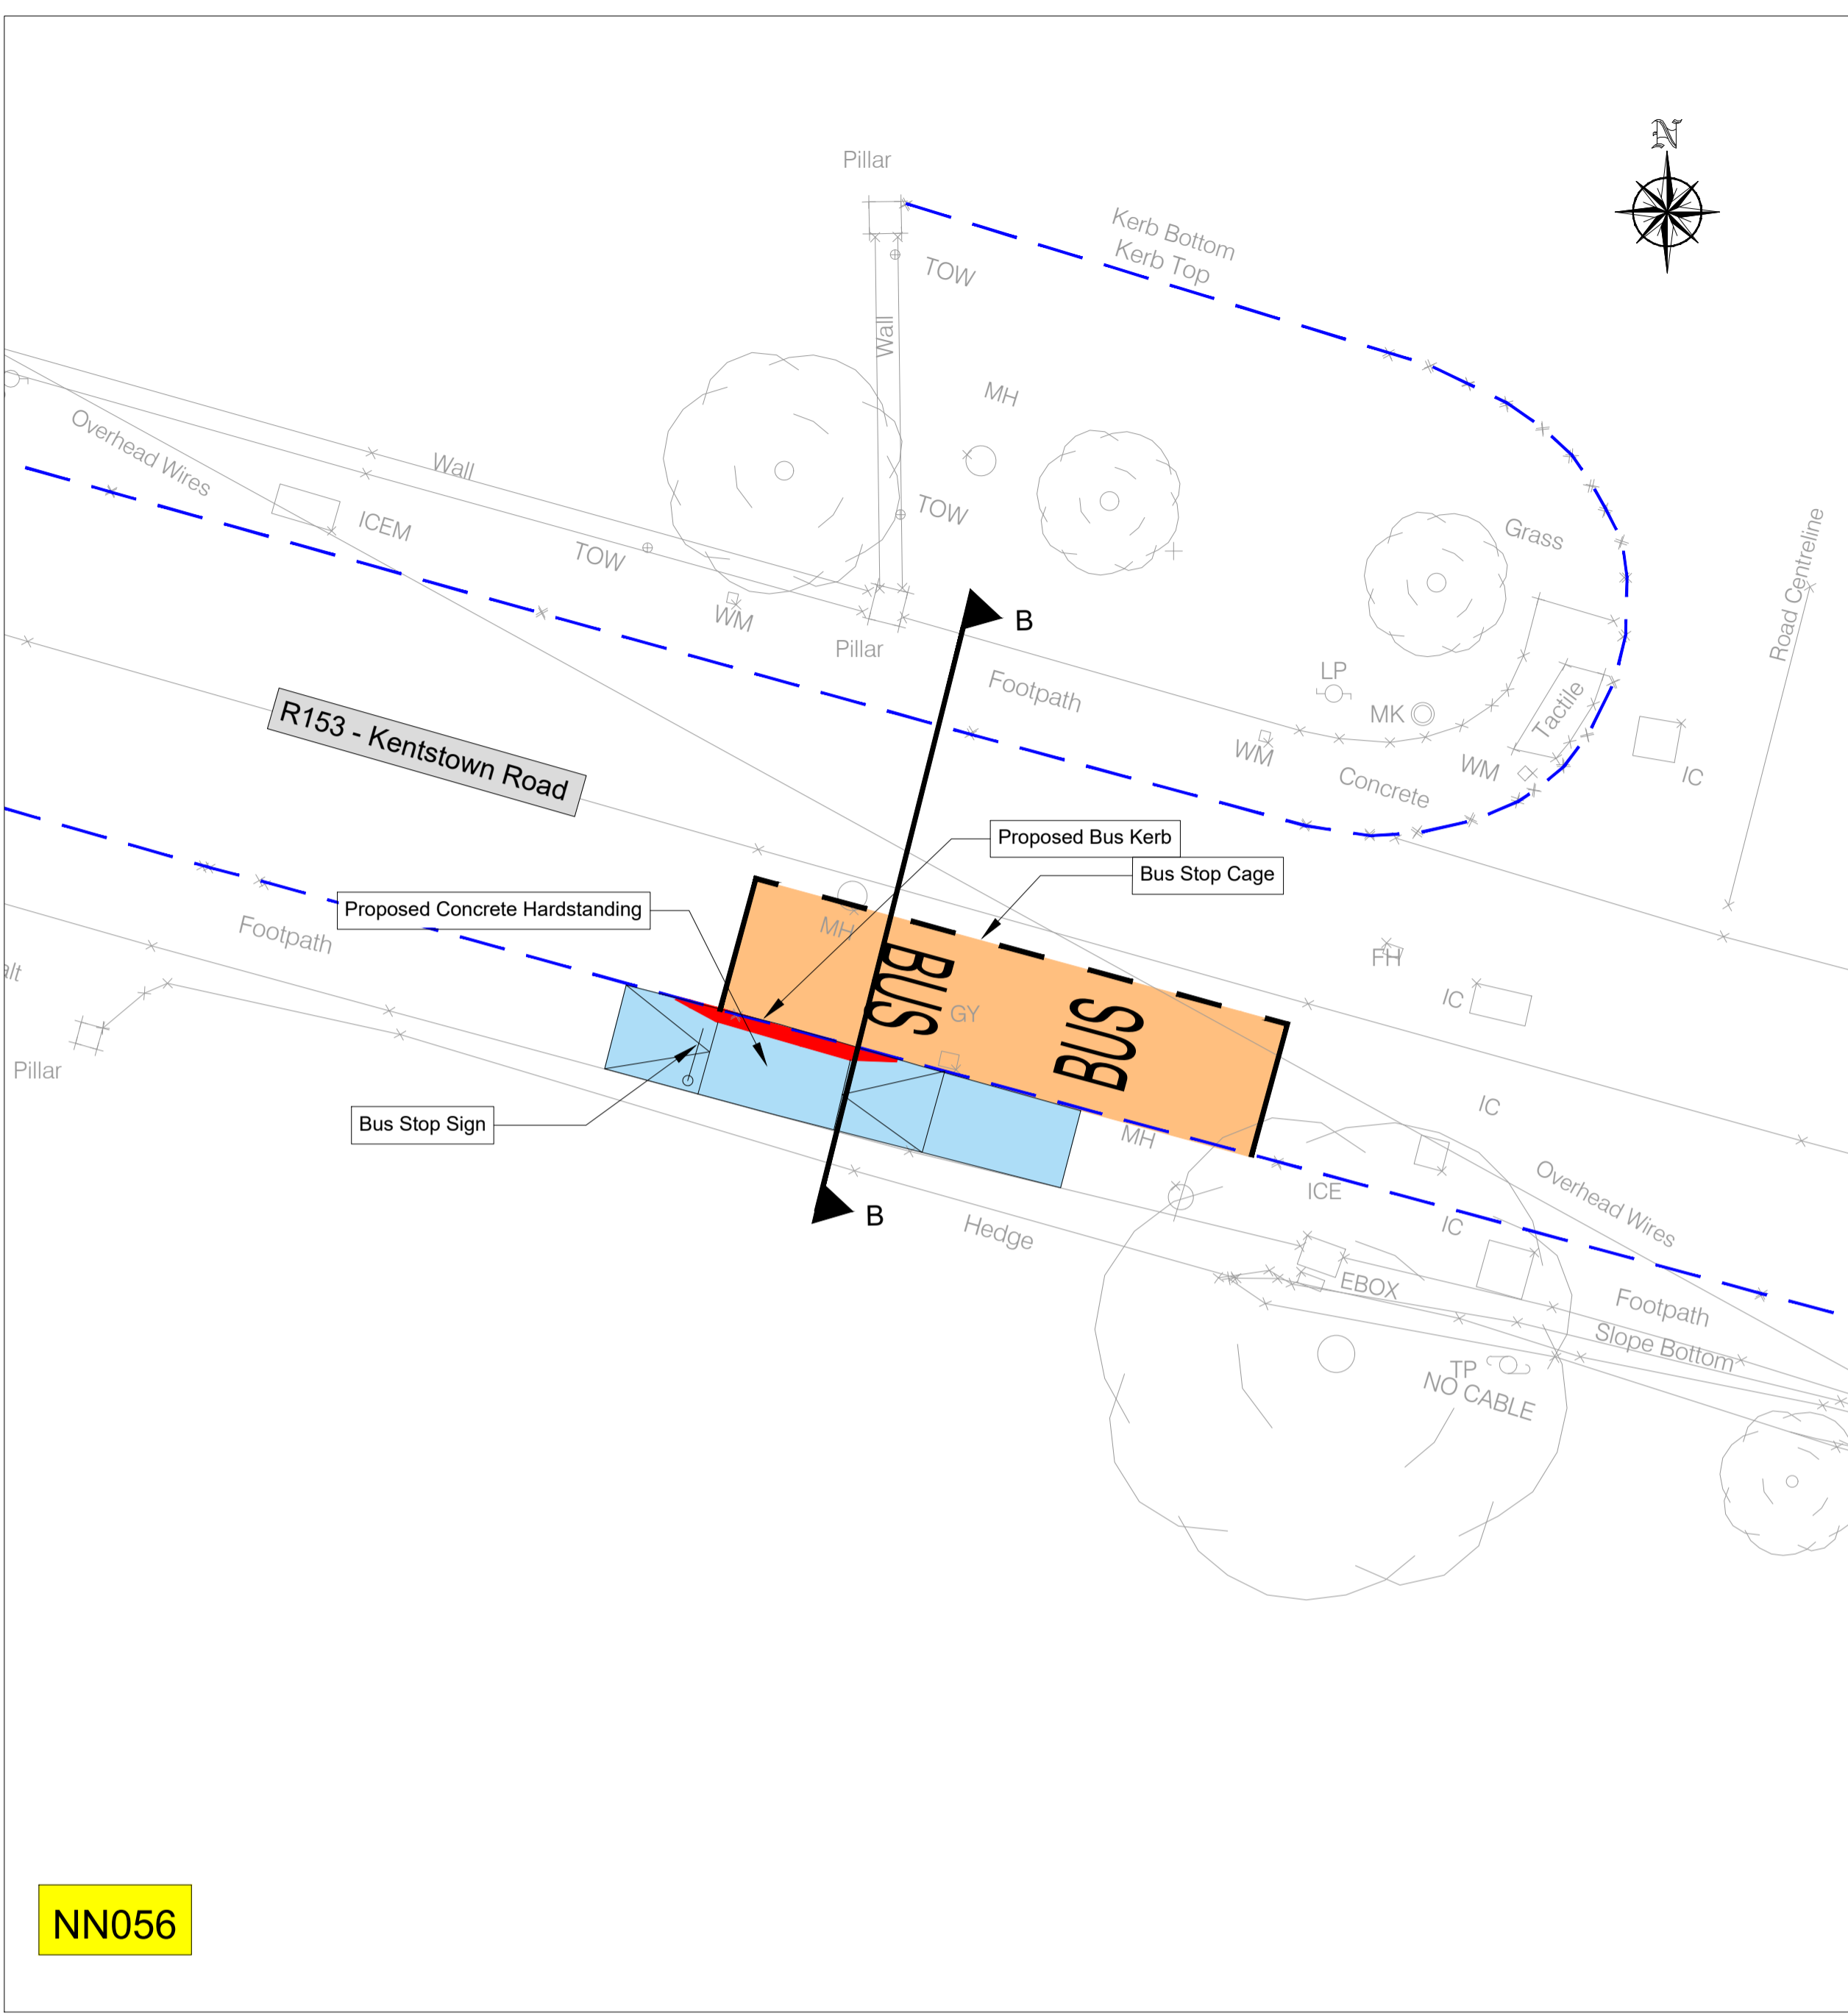

NN056

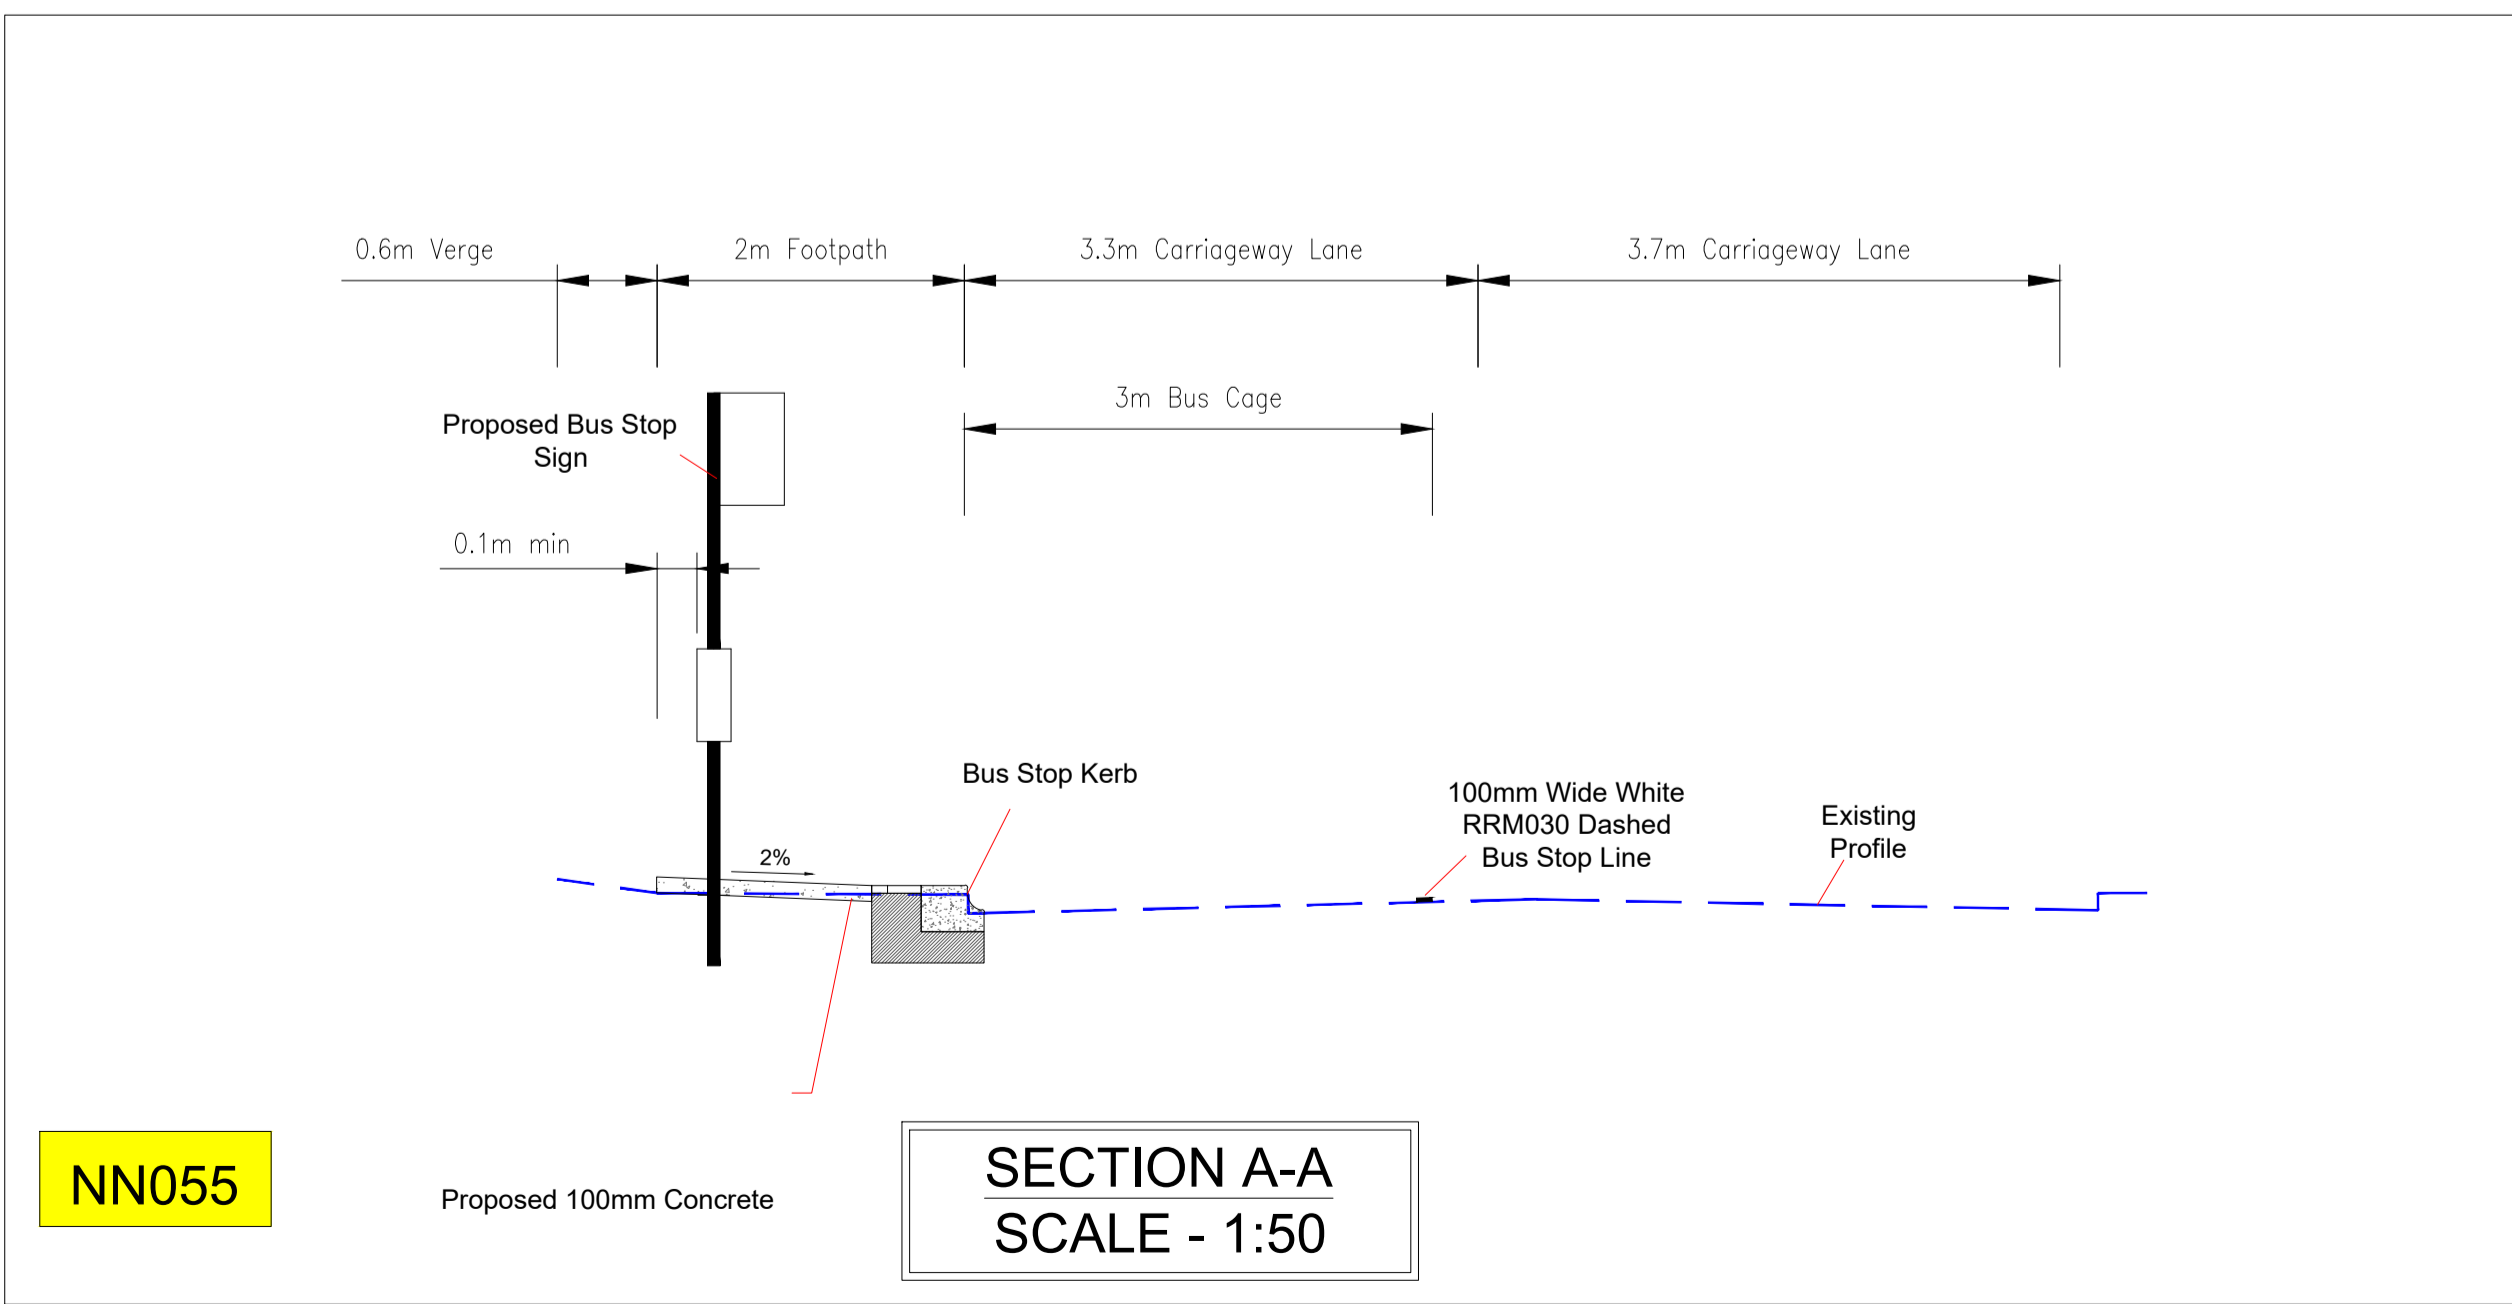

NN055

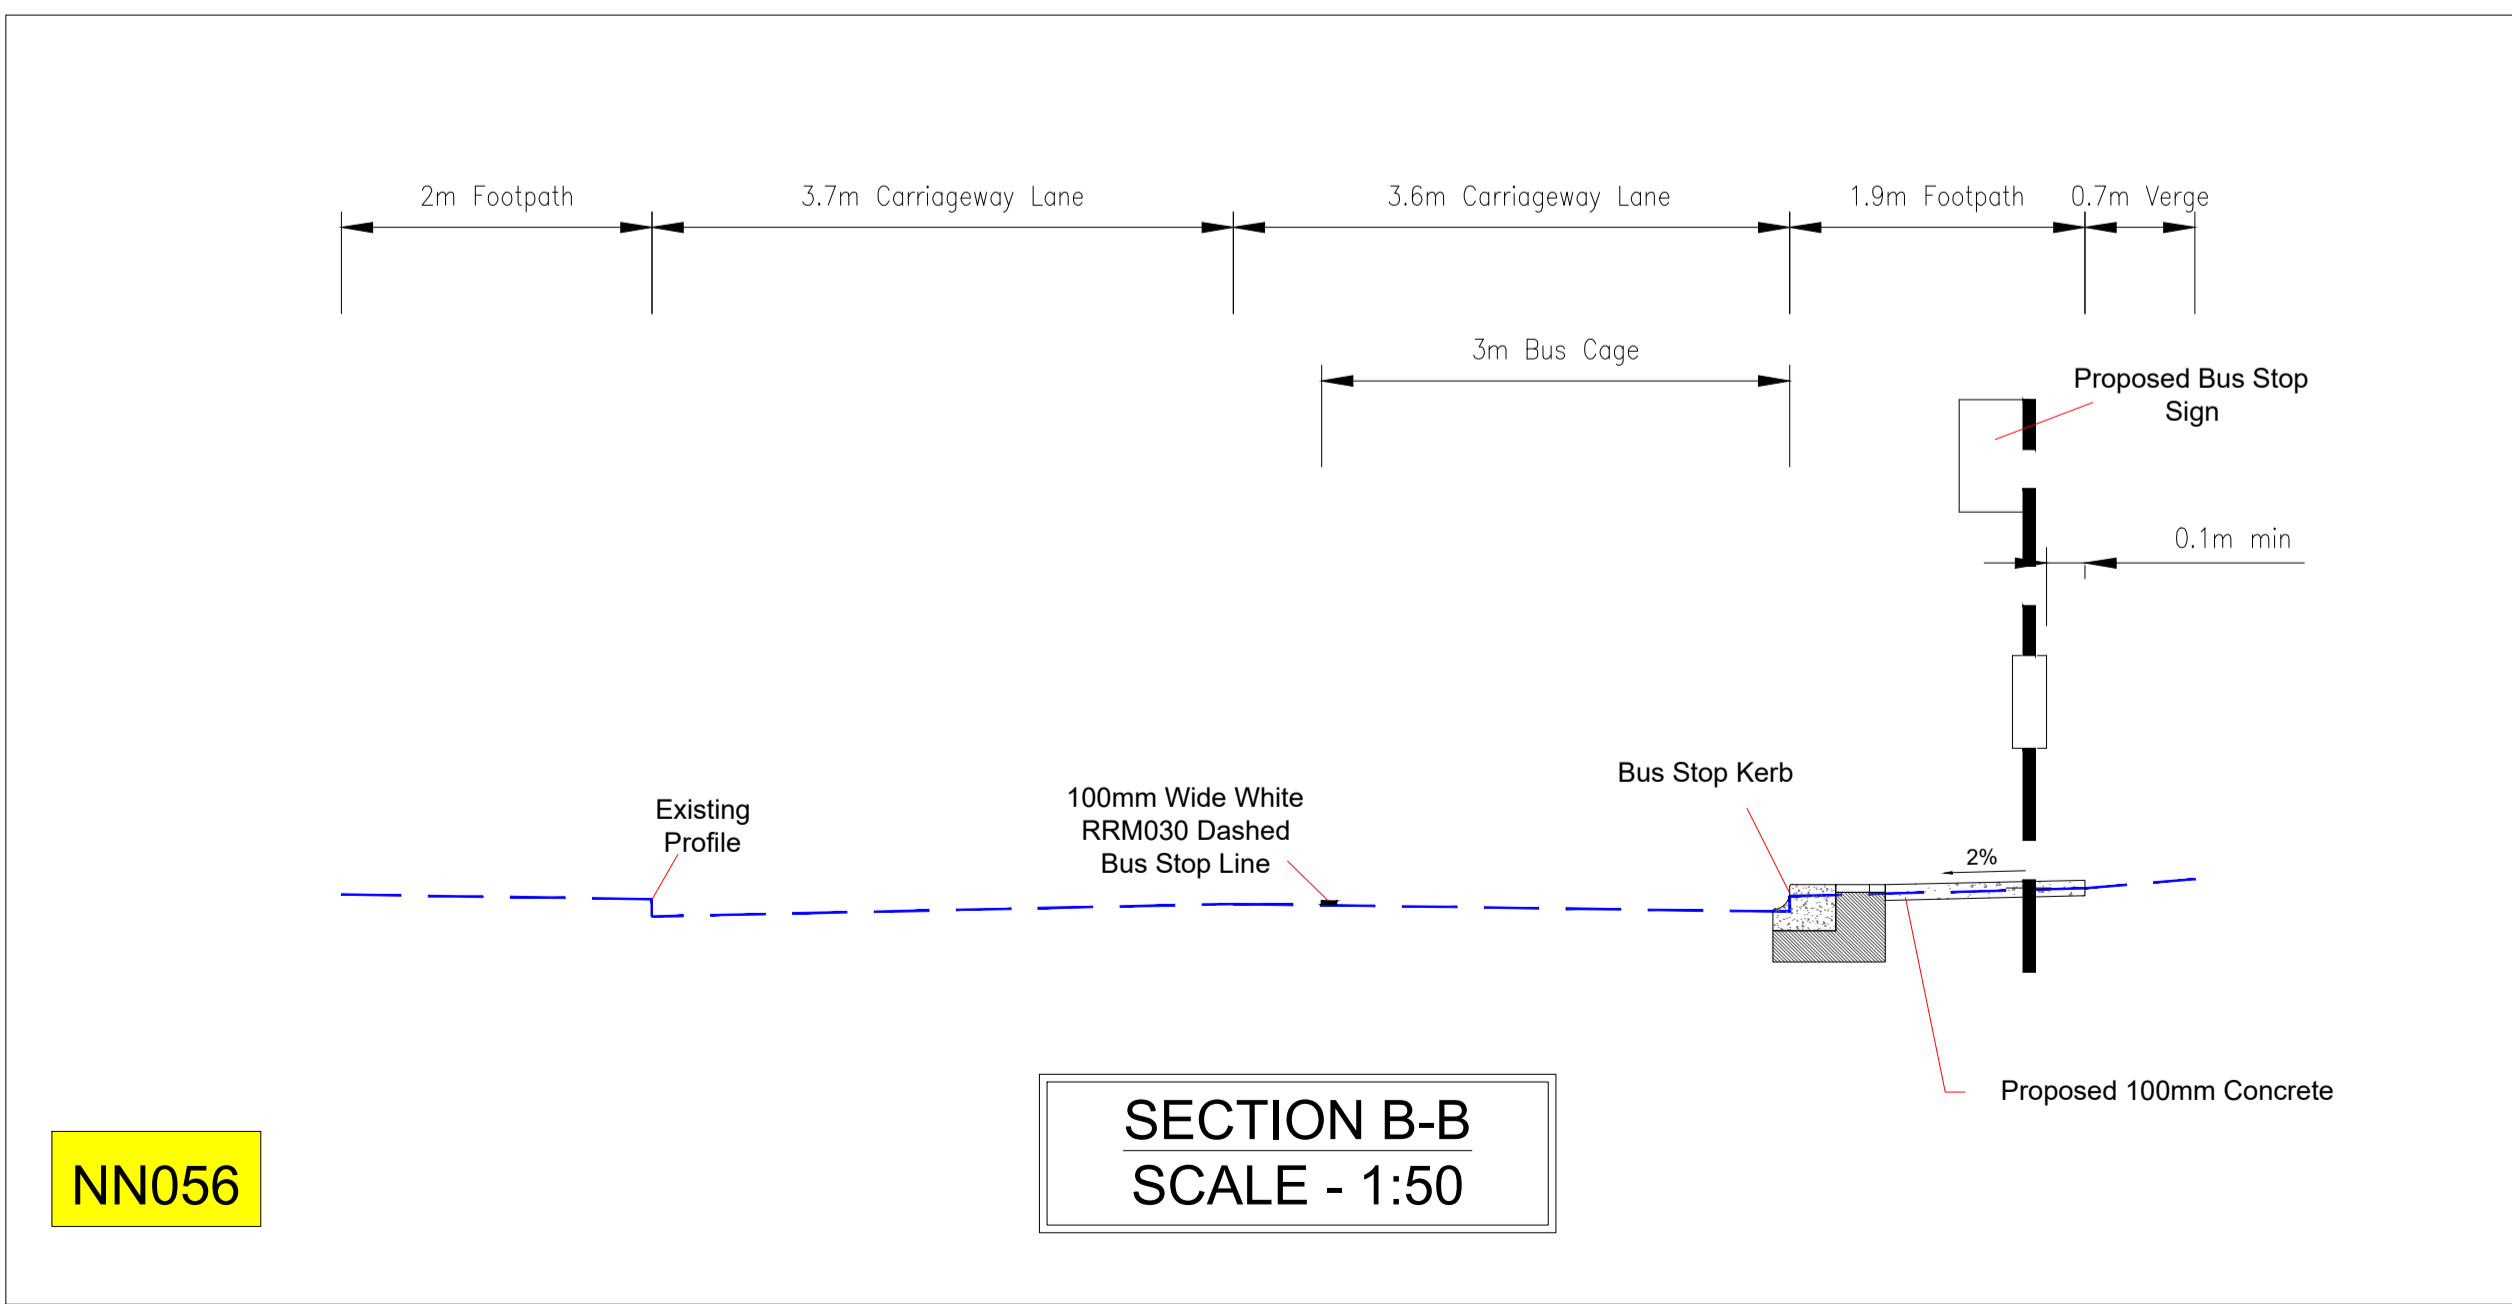

NN056

Rev	Description	Drawn	Checked	Date
P01	SECTION 38			

**Clifton Scannell Emerson Associates**  
Clifton Scannell Emerson Associates Limited  
Consulting Engineers,  
Seafort Lodge,  
Castledawson Avenue,  
Blackrock, Co. Dublin,  
Ireland, A94 P768  
T: +353 1 288 5006  
F: +353 1 283 3466  
E: info@csea.ie  
W: www.csea.ie


**COMHAIRLE CHONTAE NA MI MEATH COUNTY COUNCIL**  
Client  
NAVAN TOWN SCHEME - NAVAN 2030  
NAVAN BUS STOPS  
Project  
NAVAN BUS STOP ROUTES  
BUS STOPS NN055 & NN056  
Dwg. Title  
Drawn By: CF Date: JUN 2020  
Checked By: SP Scale: 1:125 @ A1  
Project Code: Originator: Zone/Phase: Level: Type: Role: Dwg. No.  
18\_090E - CSE - GEN - XX - DR - C - 1326

**S2** SECTION 38  
Status Code: Suitability Description  
**P01** SECTION 38  
Revision: Project Status


Legend:

Proposed Bus Cage	
Proposed Concrete Footpath	
Proposed Bituminous Footpath	
Proposed Grass Area	
Proposed Bus Kerb	
Proposed In-situ Concrete Kerb	
Existing Kerb	


NOTE: BUS STOP NN057 TO NN062 ARE EXISTING BUS STOPS

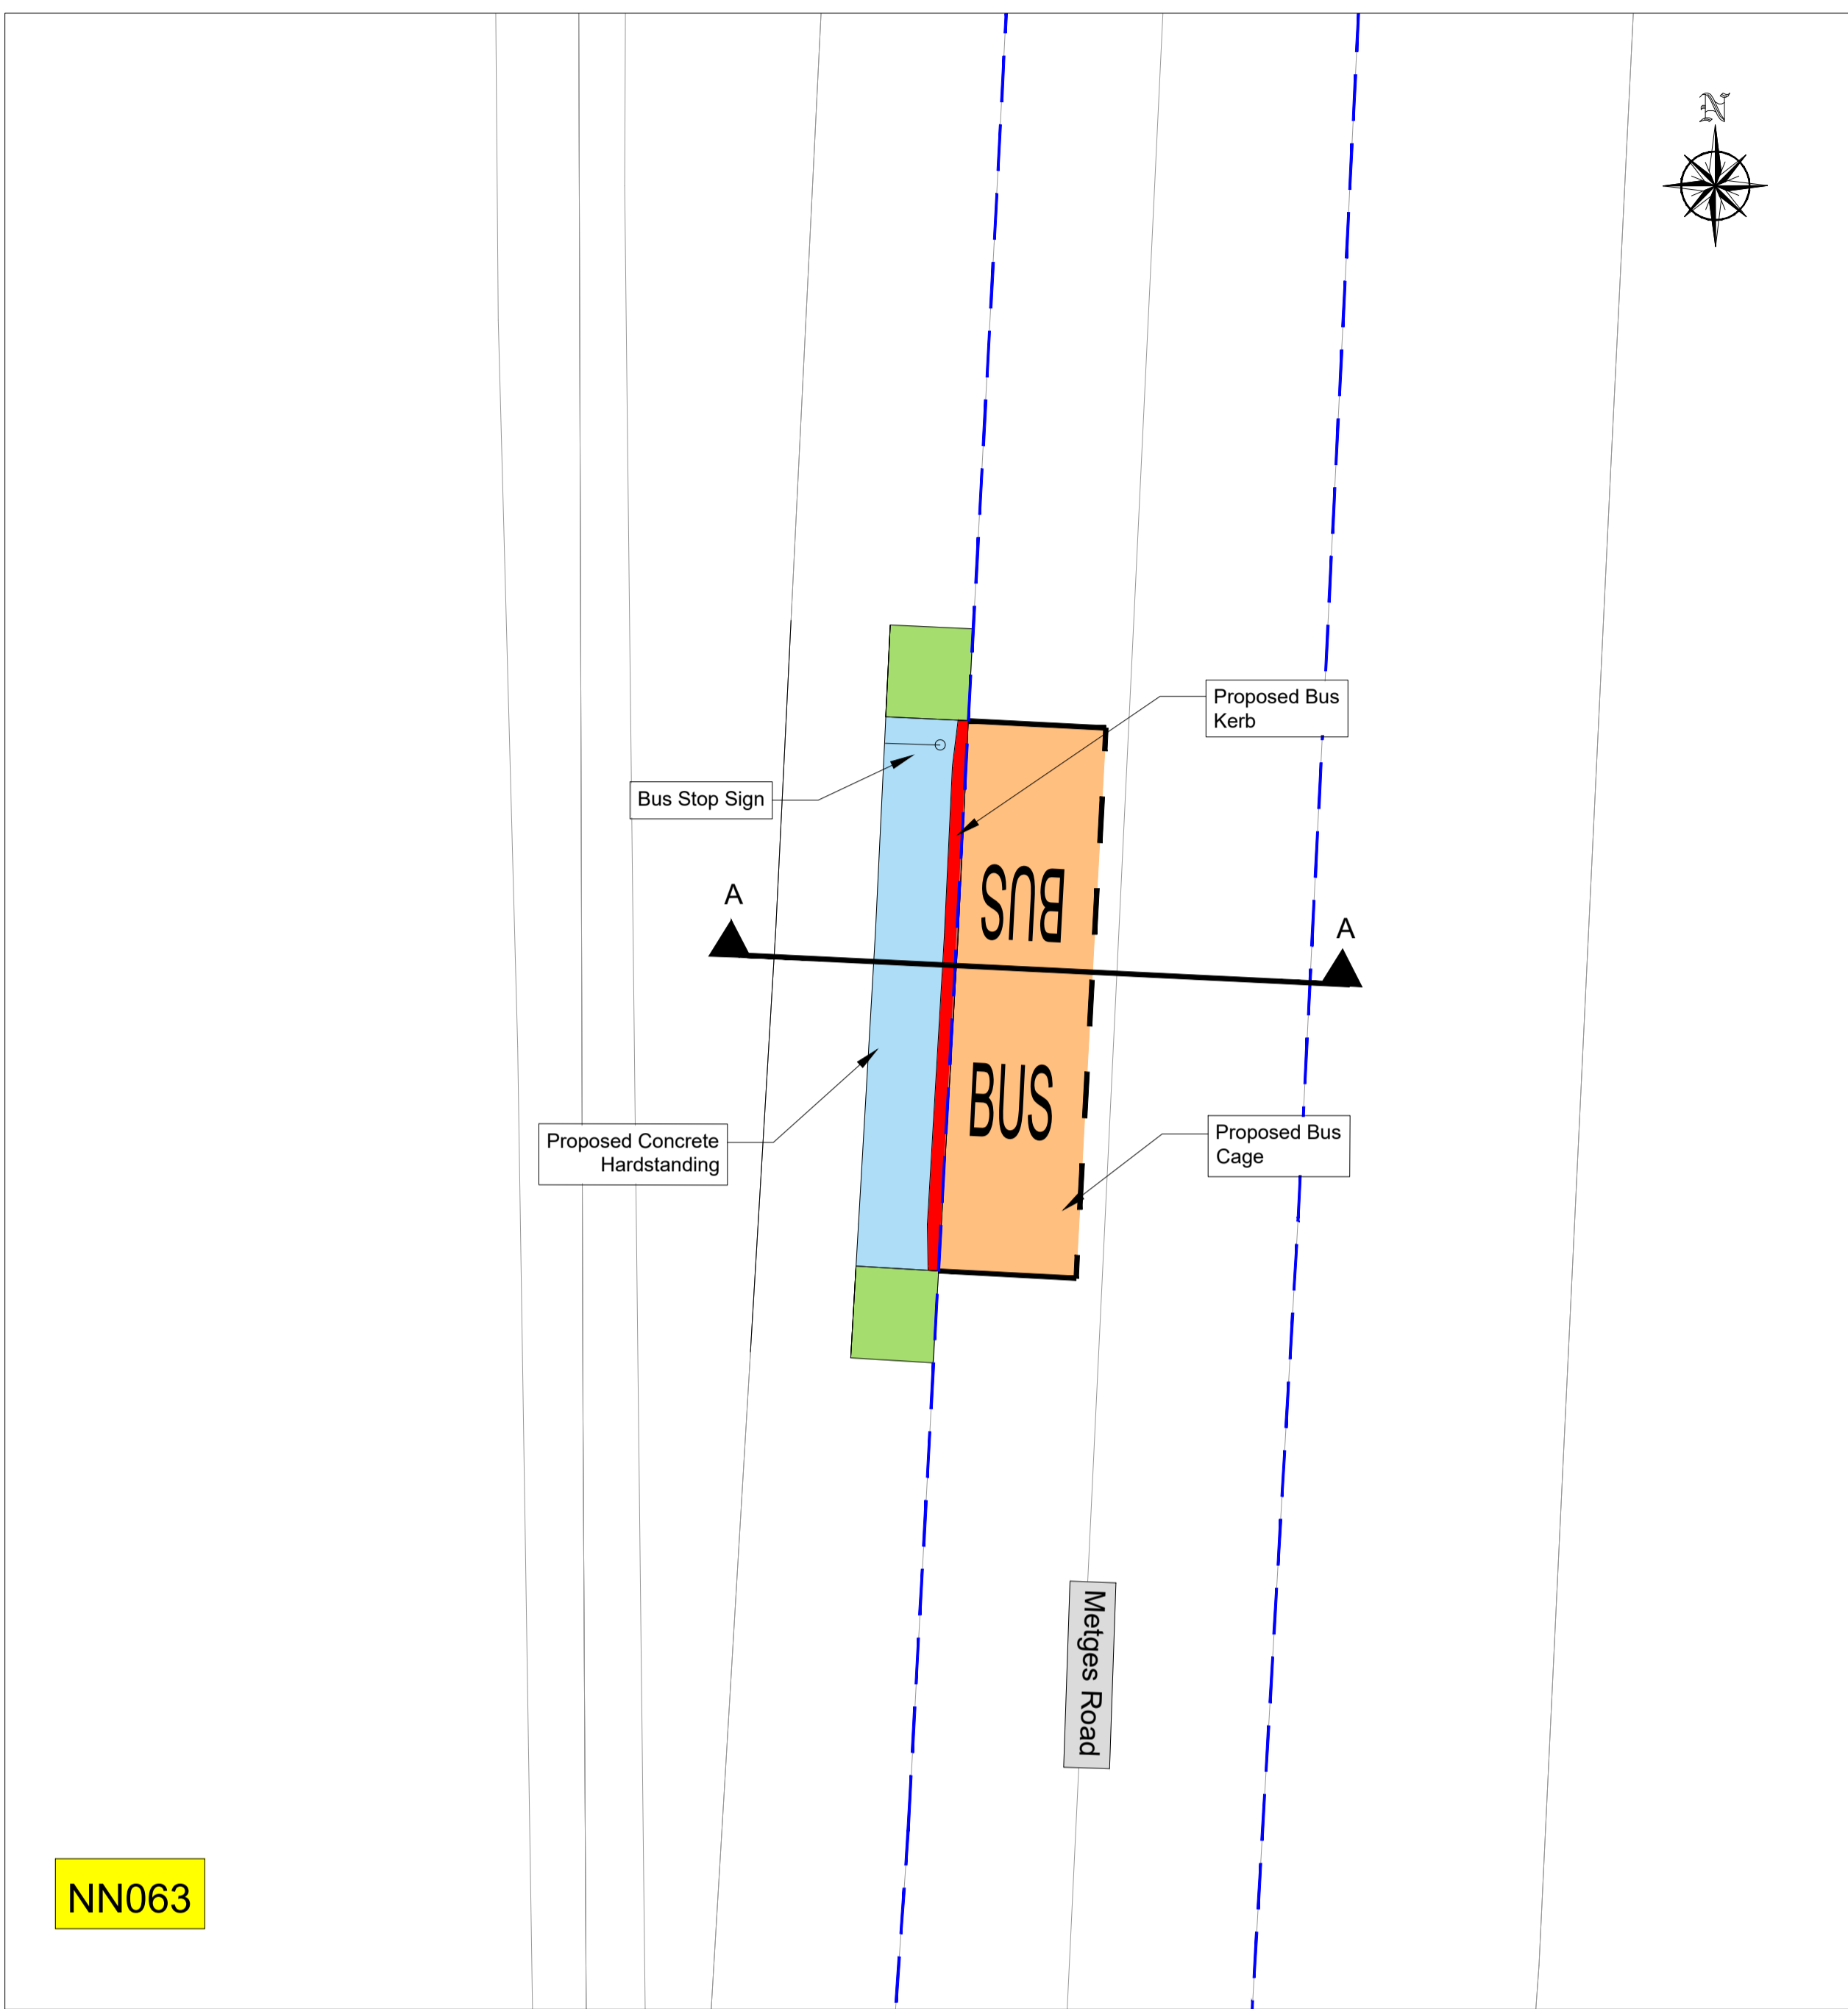


NN063

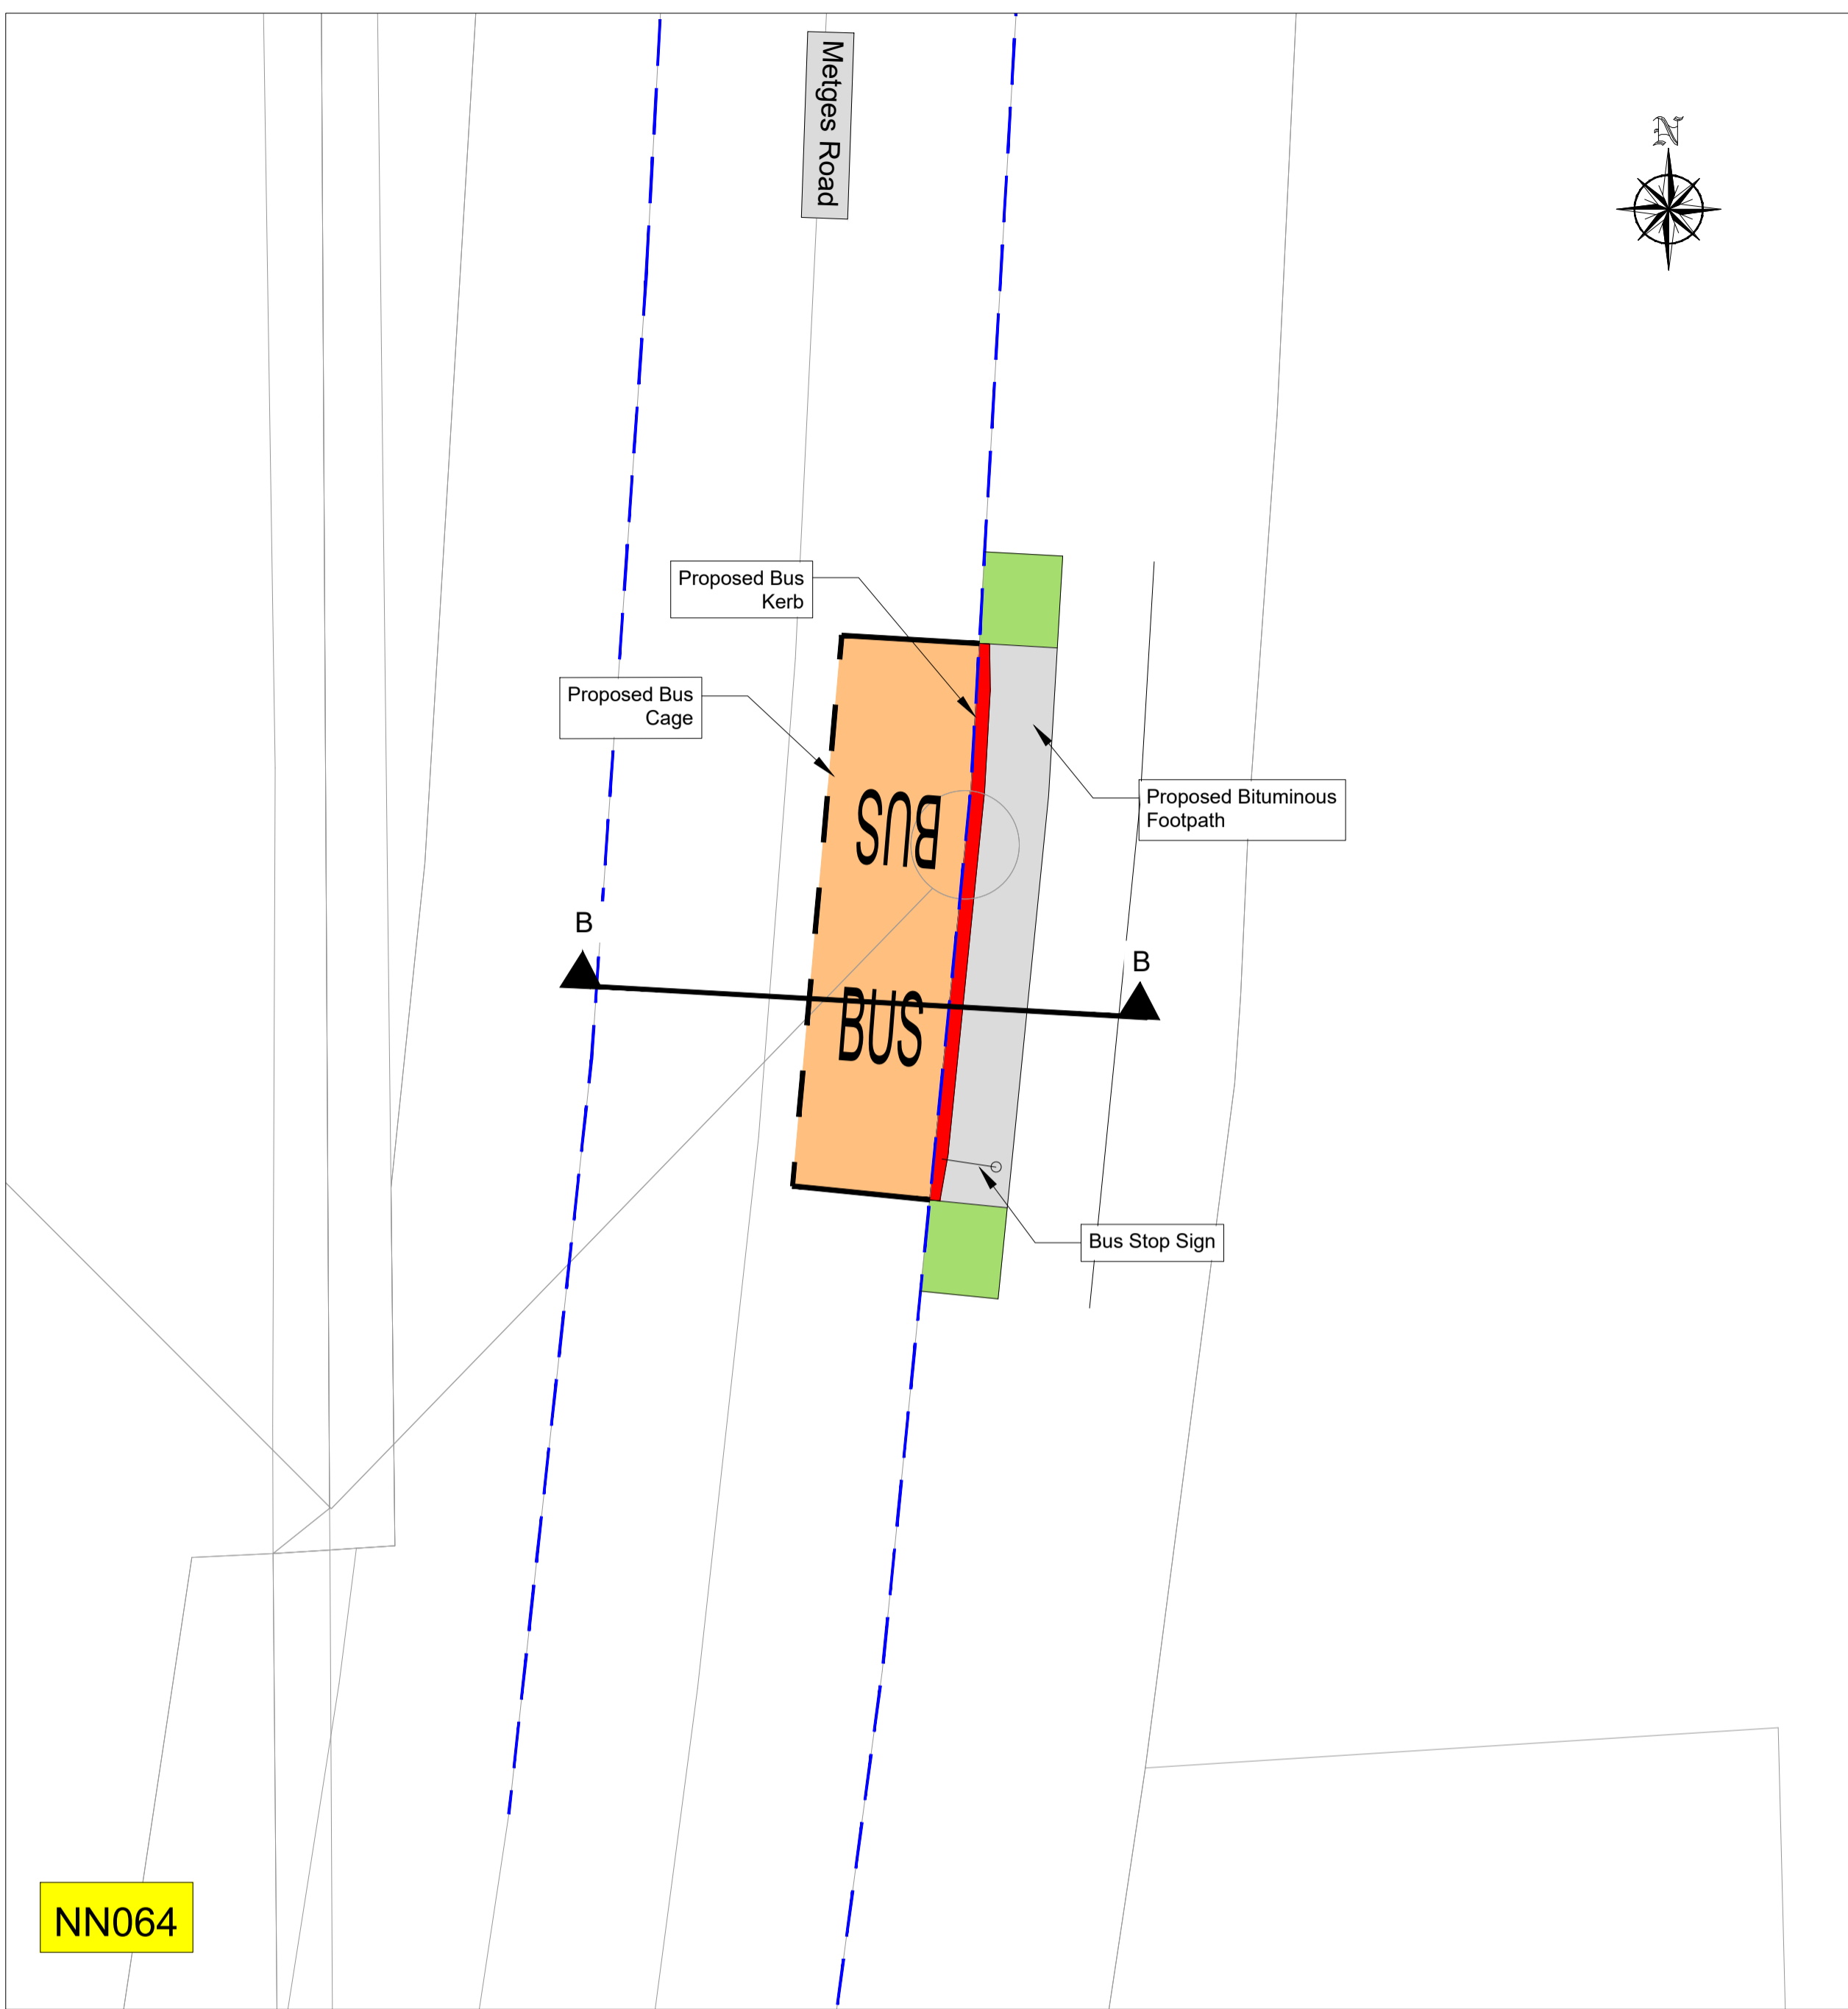

NN064

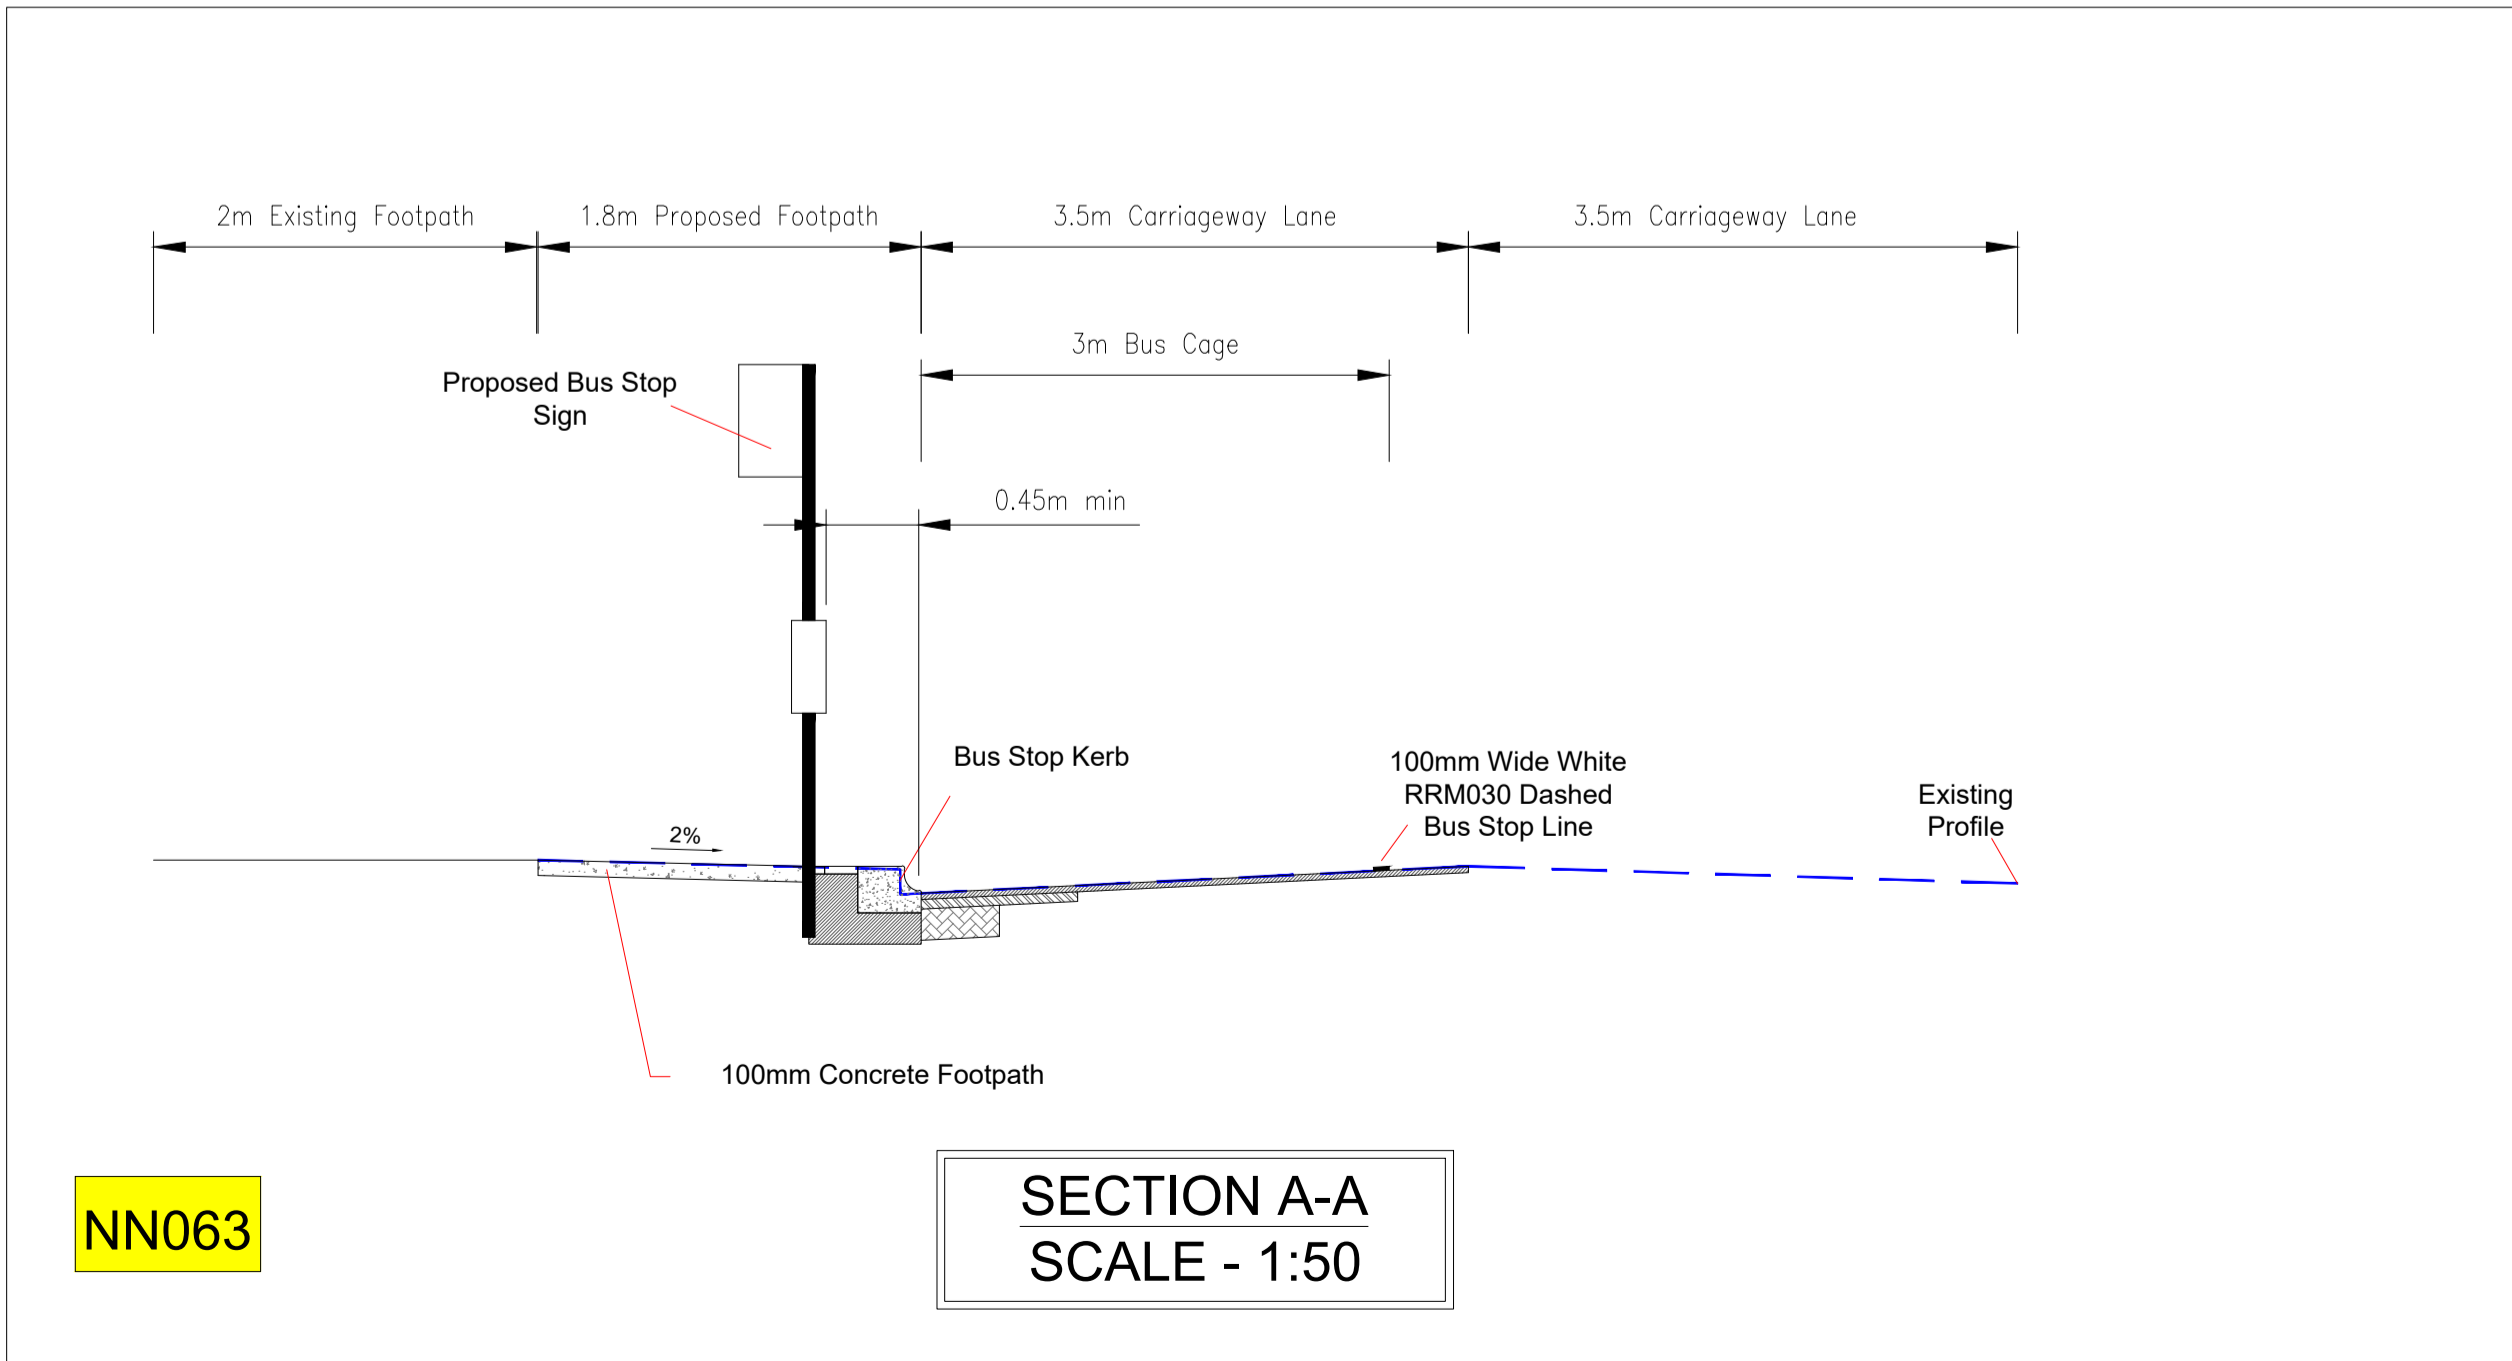

NN063

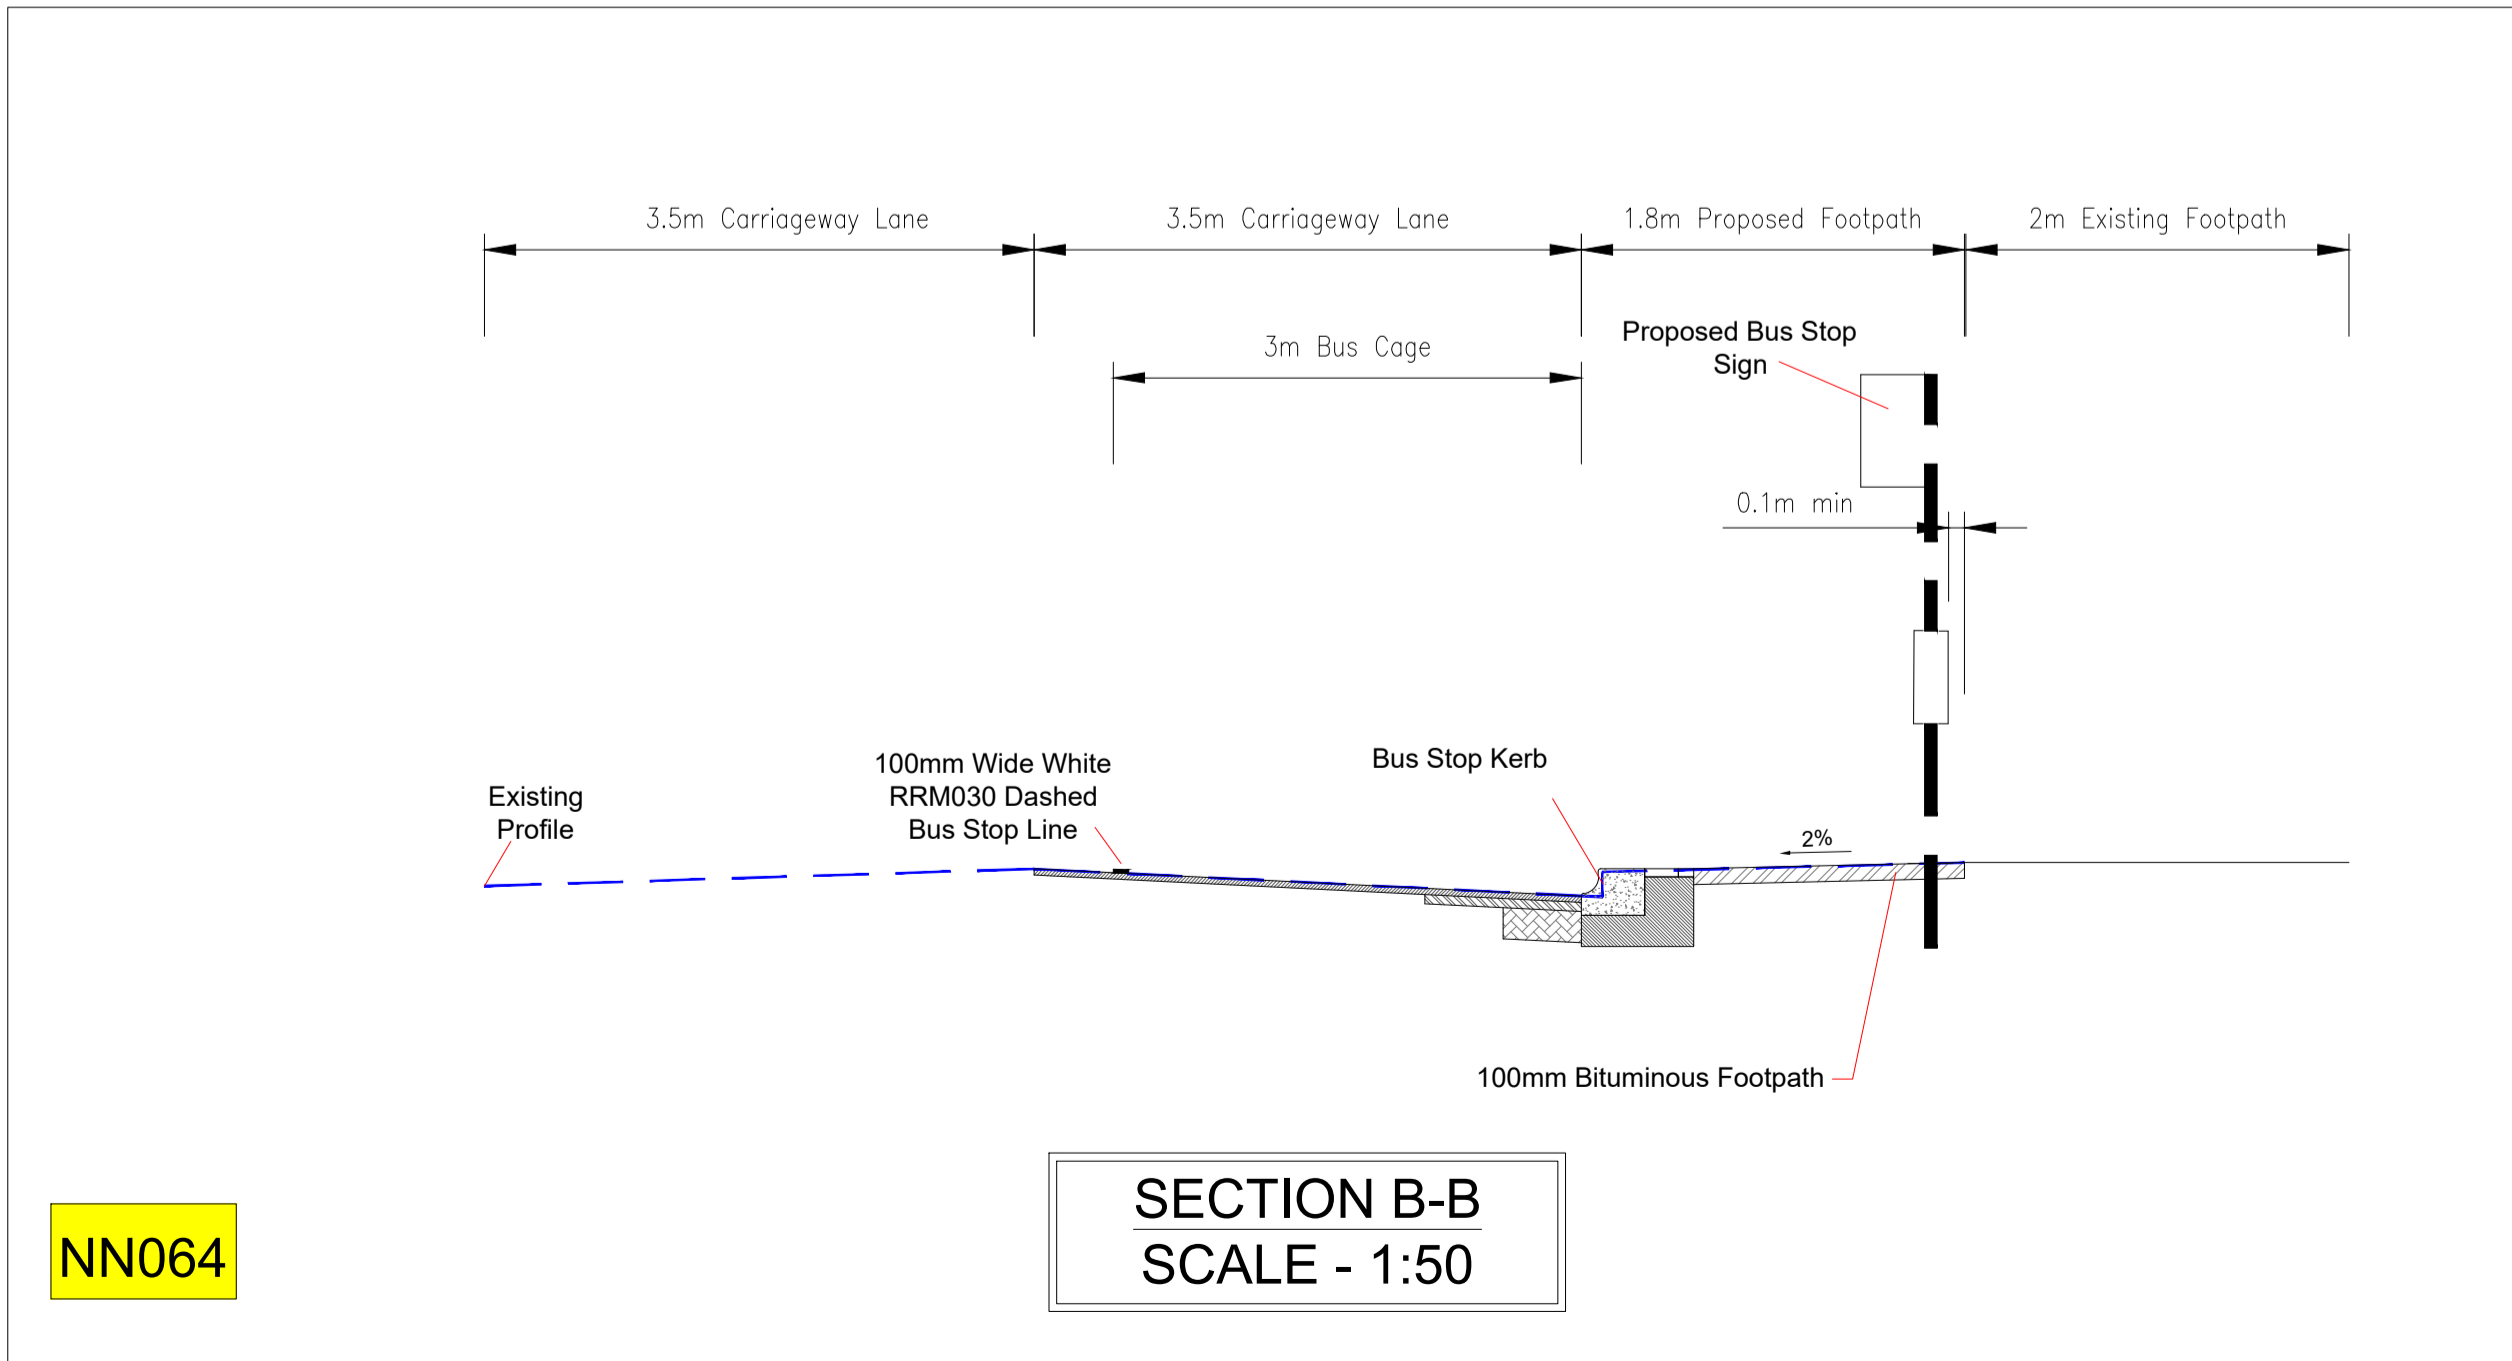

NN064

Rev	Description	Drawn	Checked	Date
P01	SECTION 38	-	-	-

**Clifton Scannell Emerson Associates Limited**  
Consulting Engineers,  
Seafort Lodge,  
Castledawson Avenue,  
Blackrock, Co. Dublin,  
Ireland, A94 P768

T: +353 1 288 5006  
F: +353 1 283 3466  
E: info@csea.ie  
W: www.csea.ie

COMHAIRLE CHONTAE NA MI  
MEATH COUNTY COUNCIL

Client: NAVAN TOWN SCHEME - NAVAN 2030  
Project: NAVAN BUS STOPS  
Dwg. Title: NAVAN BUS STOP ROUTES  
BUS STOPS NN063 & NN064

Drawn By: CF Date: JUN 2020 18\_090E  
Checked By: SP Scale: 1:125 @ A1 CSEA Job No.  
Project Code: Originator: Zone/Phase: Level: Type: Role: Dwg. No.

18\_090E - CSE - GEN - XX - DR - C - 1327

S2 SECTION 38  
Status Code: Suitability Description

P01 SECTION 38  
Revision: Project Status