



## Section 38

### Proposed Bus Stops Golf Links Road Bettystown

Drawing Number/Reference:

20\_051\_CSE-GEN-XX-DR-C-2001

20\_051\_CSE-GEN-XX-DR-C-2002

20\_051\_CSE-GEN-XX-DR-C-2003

20\_051\_CSE-GEN-XX-DR-C-2004

20\_051\_CSE-GEN-XX-DR-C-2201

20\_051\_CSE-GEN-XX-DR-C-2202

20\_051\_CSE-GEN-XX-DR-C-2203

20\_051\_CSE-GEN-XX-DR-C-2210

20\_051\_CSE-GEN-XX-DR-C-2211

Drawing Title:

Overview & Location Map

Site Location Bus Stops L1 & L2

Site Location Bus Stops L3 & L4

Site Location Bus Stops L5 & L6

Proposed Layout Bus Stops L1 & L2


Proposed Layout Bus Stops L3 & L4

Proposed Layout Bus Stops L5 & L6

Proposed Cross Sections Sheet 1 of 2

Proposed Cross Sections Sheet 2 of 2



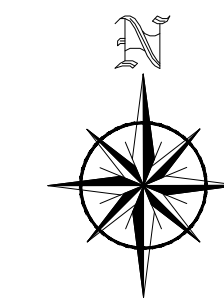

Irish Transverse Mercator (ITM)

A1

**Project Ireland 2040**  
Building Ireland's Future

**NTA**  
Údarás Náisiúnta Iompair  
National Transport Authority

**comhairle chontae na mí**  
meath county council

Bus Stop Locations L1 & L2  
Refer to Drawing 20\_051\_CSE-GEN-XX-DR-C-2002

Bus Stop Locations L3 & L4  
Refer to Drawing 20\_051\_CSE-GEN-XX-DR-C-2003

Bus Stop Locations L5 & L6  
Refer to Drawing 20\_051\_CSE-GEN-XX-DR-C-2004

Rev	Description	TOB Drawn	MC Checked	Date
P01	Section 38			16.07.20

**Clifton Scannell Emerson Associates**  
Clifton Scannell Emerson Associates Limited  
Consulting Engineers,  
Seafort Lodge,  
Castledawson Avenue,  
Blackrock, Co. Dublin,  
Ireland, A94 P768  
T. +353 1 288 5006  
F. +353 1 283 3466  
E. info@csea.ie  
W. www.csea.ie

Client: Meath County Council  
Project: Section 38 - Proposed Bus Stops  
Golf Links Road Bettystown

Dwg. Title: Overview & Location Map


Drawn By: TOB Checked By: MC Date: Jul 2020

Project Code: 20-051\_CSE-GEN-XX-DR-C-2001

S2 Section 38 1:5000 @ A1  
Status Code Suitability Description Scale @ A1

P01 Section 38 20\_051  
Revision Project Status CSEA Job No.



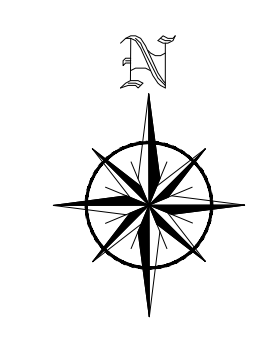



Note: For location of bus stops, refer to Overview & Location Map 20\_051\_CSE-GEN-XX-DR-C-2001

Rev	Description	Drawn	Checked	Date
P01	Section 38	TOB	MC	16.07.20

**Clifton Scannell Emerson Associates**  
Clifton Scannell Emerson Associates Limited  
Consulting Engineers,  
Seafort Lodge,  
Castledawson Avenue,  
Blackrock, Co. Dublin,  
Ireland, A94 P768  
T. +353 1 288 5006  
F. +353 1 283 3466  
E. info@csea.ie  
W. www.csea.ie

Client	Meath County Council			
Project	Section 38 - Proposed Bus Stops Golf Links Road Bettystown			
Dwg. Title	Site Location Bus Stops L1 & L2			
Drawn By	TOB	Checked By	MC	Date Jul 2020
Project Code	Originator	Zone/Phase	Level	Type Role Dwg. No.
20_051_CSE-GEN-XX-DR-C-2002				
S2	Section 38	1:500		@ A1
Status Code Suitability Description		Scale @ A1		
P01	Section 38	20_051		
Revision Project Status		CSEA Job No.		



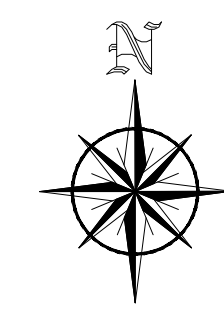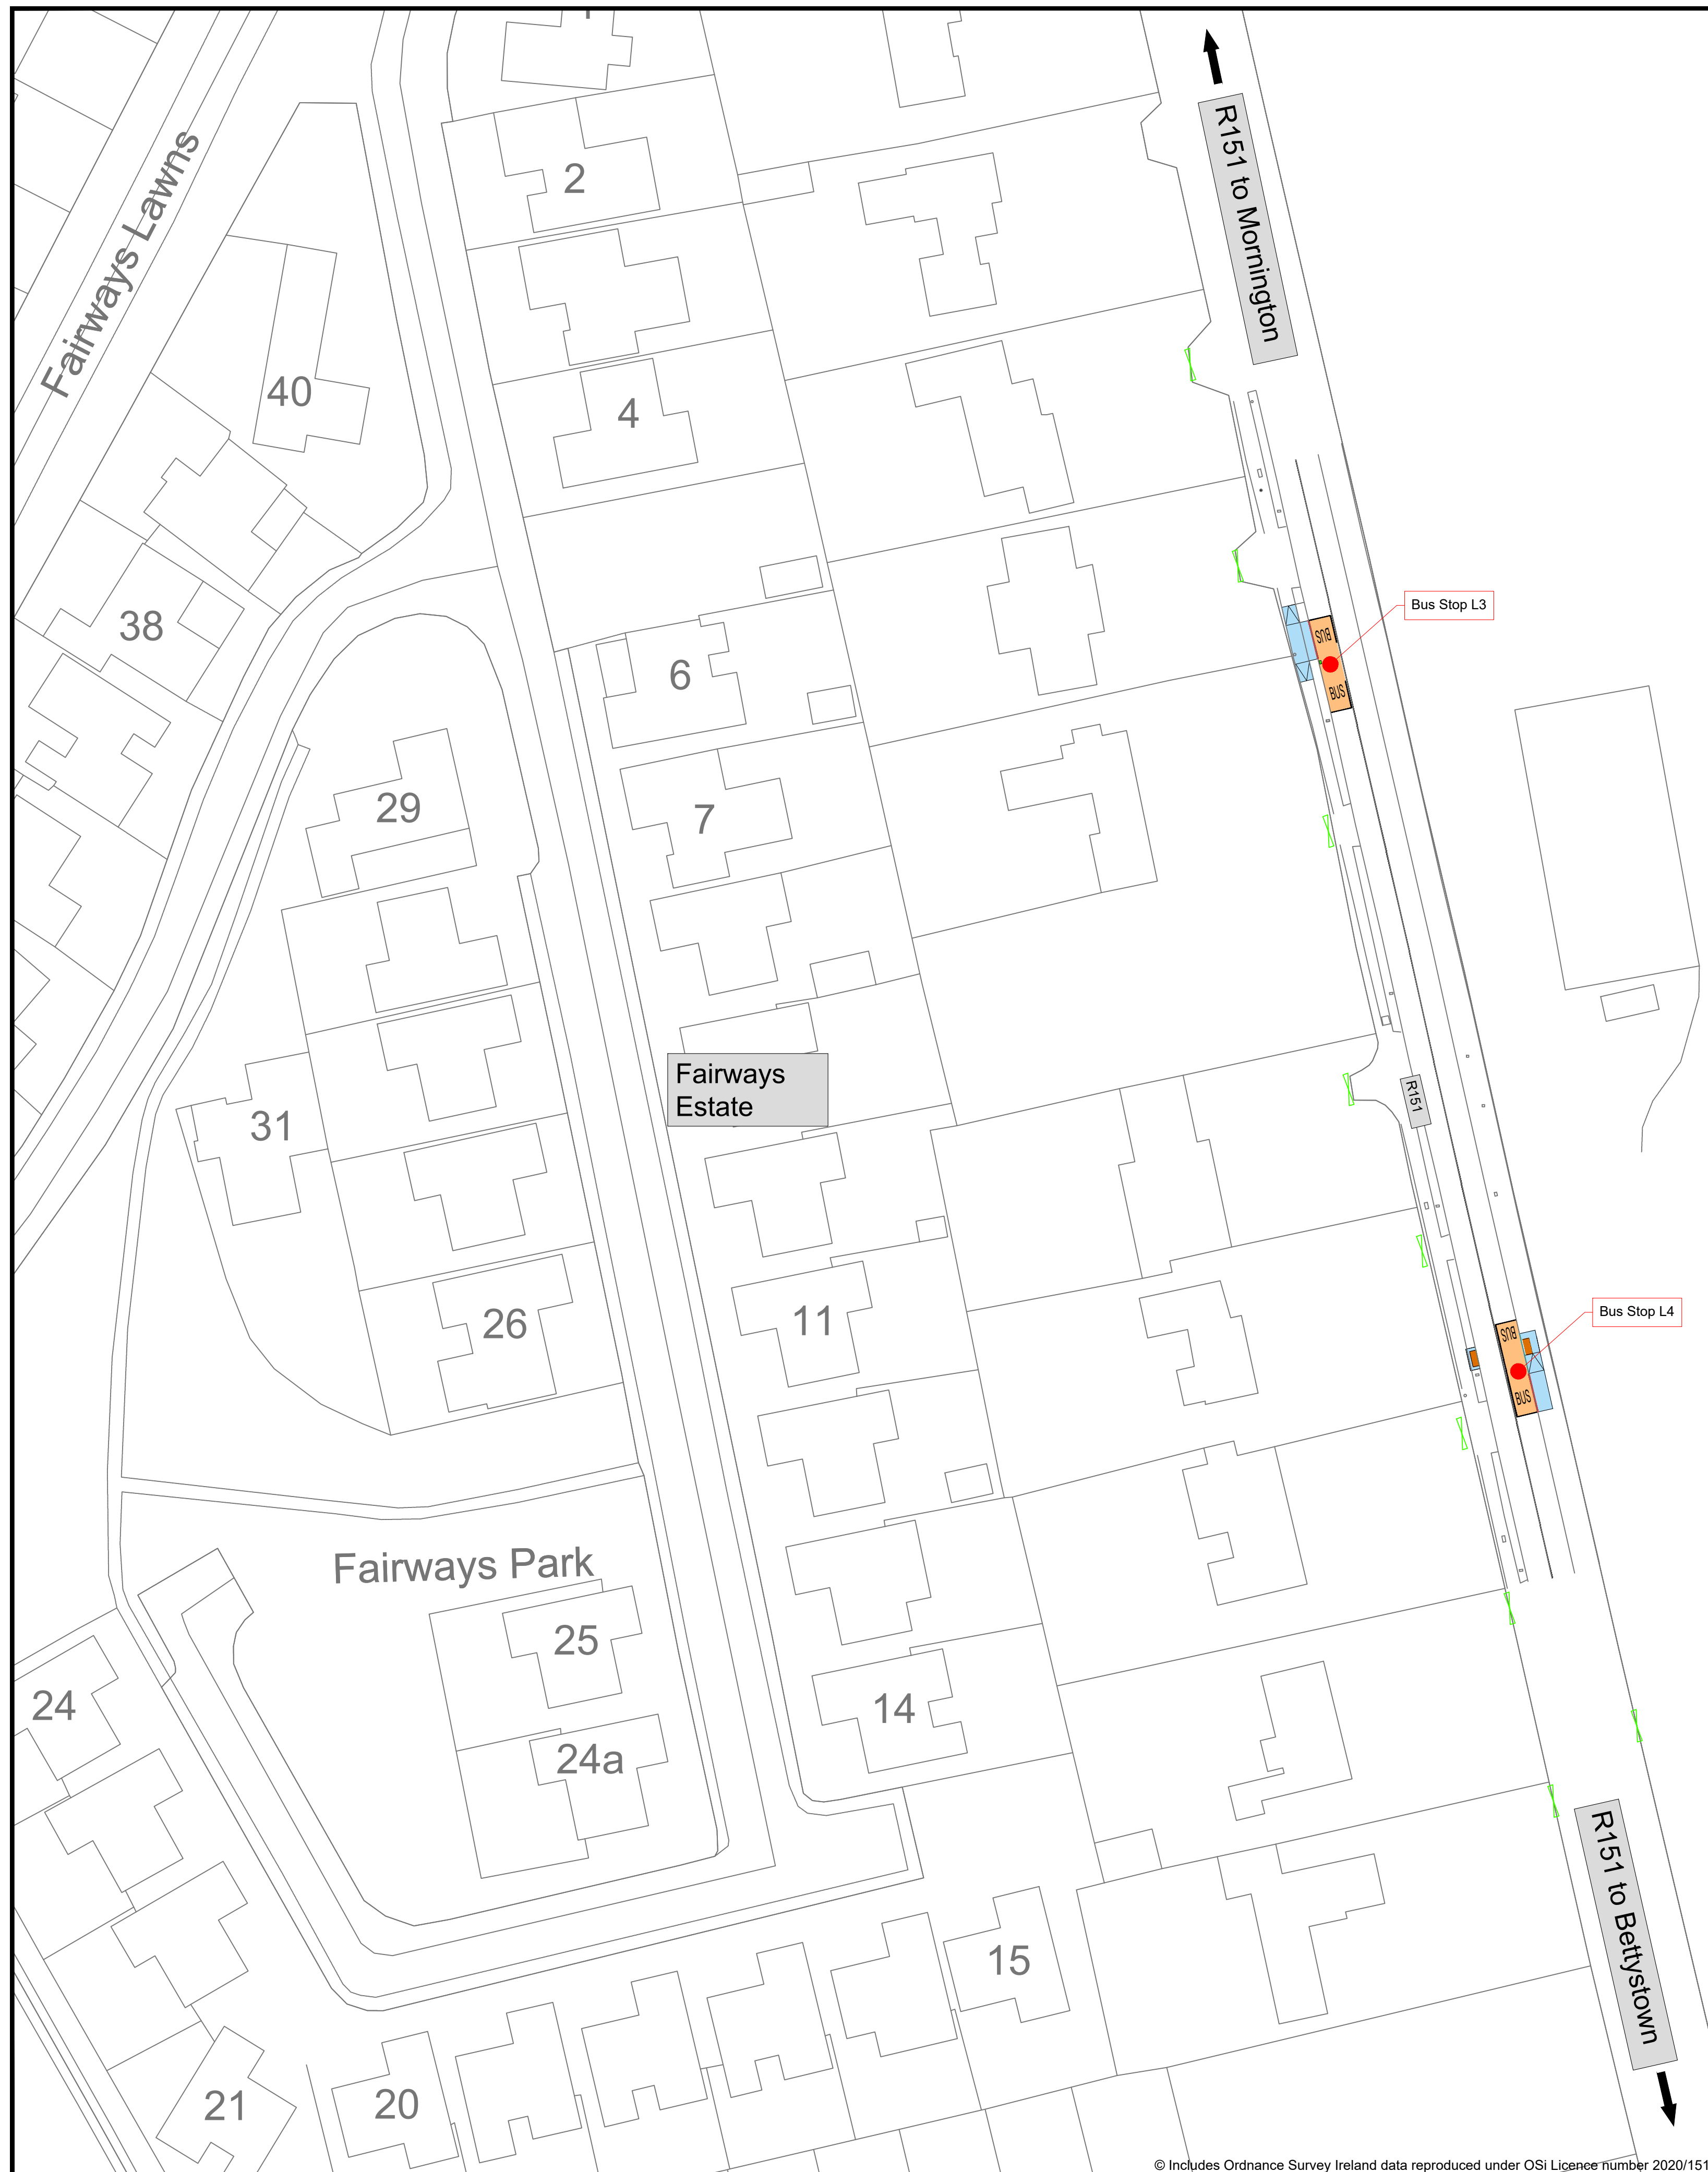

Irish Transverse Mercator (ITM)

A1

**Project Ireland 2040**  
Building Ireland's Future



**comhairle chontae na mí**  
meath county council

Note: For location of bus stops, refer to Overview & Location Map 20\_051\_CSE-GEN-XX-DR-C-2001

Laytown & Bettystown  
Golf Links

Rev	Description	Drawn	MC	Date
P01	Section 38	TOB	MC	16.07.20

**Clifton Scannell Emerson Associates**  
Clifton Scannell Emerson Associates Limited  
Consulting Engineers,  
Seafort Lodge,  
Castledawson Avenue,  
Blackrock, Co. Dublin,  
Ireland, A94 P768  
T. +353 1 288 5006  
F. +353 1 283 3466  
E. info@csea.ie  
W. www.csea.ie

Client: Meath County Council  
Project: Section 38 - Proposed Bus Stops  
Golf Links Road Bettystown  
Site Location: Bus Stops L3 & L4

Drawn By: TOB Checked By: MC Date: Jul 2020

Project Code: 20\_051\_CSE-GEN-XX-DR-C-2003

S2 Section 38 1:500 @ A1  
Status Code Suitability Description Scale @ A1

P01 Section 38 20\_051  
Revision Project Status CSEA Job No.





Note: For location of bus stops, refer to Overview & Location Map 20\_051\_CSE-GEN-XX-DR-C-2001

Rev	Description	TOB	MC	16.07.20
P01	Section 38	Drawn	Checked	Date


**Clifton Scannell Emerson Associates**

Clifton Scannell Emerson Associates Limited  
Consulting Engineers,  
Seafort Lodge,  
Castledawson Avenue,  
Blackrock, Co. Dublin,  
Ireland, A94 P768

T. +353 1 288 5006  
F. +353 1 283 3466  
E. info@csea.ie  
W. www.csea.ie

Client				Meath County Council	
Project				Section 38 - Proposed Bus Stops Golf Links Road Bettystown	
Dwg. Title				Site Location Bus Stops L5 & L6	
Drawn By	TOB	Checked By	MC	Date	Jul 2020
Project Code	Originator	Zone/Phase	Level	Type	Role
20_051_CSE-GEN-XX-DR-C-2004					
S2	Section 38				1:500 @ A1
Status Code Suitability Description					Scale @ A1
P01	Section 38				20_051
Revision Project Status					CSEA Job No.



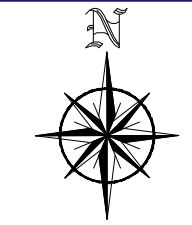

Legend:

- Proposed Bus Cage
- Proposed Concrete Footpath
- Existing Footpath
- Existing Grass Area
- Proposed Bus Stop Kerb
- Proposed Drop Kerb
- Proposed Uncontrolled Tactile Paving
- Existing Public Lighting
- Existing ESB Column with PL head
- Proposed Gully
- Existing Entrance

Notes:  
1. Refer to Drawing No. 20\_051\_CSE-XX-DR-C-2210 for Proposed Cross Sections A-A to F-F



Bus Stop L1  
Scale 1:100

Bus Stop L2  
Scale 1:100

Rev	Description	Drawn	MC	Date
P01	Section 38	TOB	MC	16.07.20

**Clifton Scannell Emerson Associates**  
Clifton Scannell Emerson Associates Limited  
Consulting Engineers,  
Seafort Lodge,  
Castledawson Avenue,  
Blackrock, Co. Dublin,  
Ireland, A94 P768  
T. +353 1 288 5006  
F. +353 1 283 3466  
E. info@csea.ie  
W. www.csea.ie

Client: Meath County Council  
 Project: Section 38 - Proposed Bus Stops  
 Golf Links Road Bettystown  
 Proposed Layout  
 Bus Stops L1 & L2

Drawn By: TOB Checked By: MC Date: Jul 2020

Project Code	Originator	Zone/Phase	Level	Type	Role	Dwg. No.
20_051_CSE-GEN-XX-DR-C-2201						

S2 Section 38 1:100 @ A1  
 Status Code Suitability Description Scale @ A1

P01 Section 38 20\_051  
 Revision Project Status CSEA Job No.



Legend:

- Proposed Bus Cage
- Proposed Concrete Footpath
- Existing Footpath
- Existing Grass Area
- Proposed Bus Stop Kerb
- Proposed Drop Kerb
- Proposed Uncontrolled Tactile Paving
- Existing Public Lighting
- Existing ESB Column with PL head
- Proposed Gully
- Existing Entrance

Notes:  
1. Refer to Drawing No. 20\_051\_CSE-XX-DR-C-2210 for Proposed Cross Sections A-A to F-F

Rev	Description	Drawn	MC	Date
P01	Section 38	TOB	MC	16.07.20

Clifton Scannell Emerson Associates Limited  
Consulting Engineers,  
Seafort Lodge,  
Castledawson Avenue,  
Blackrock, Co. Dublin,  
Ireland, A94 P768  
T. +353 1 288 5006  
F. +353 1 283 3466  
E. info@csea.ie  
W. www.csea.ie

Client: Meath County Council  
 Project: Section 38 - Proposed Bus Stops  
 Golf Links Road Bettystown  
 Proposed Layout  
 Bus Stops L3 & L4

Drawn By: TOB Checked By: MC Date: Jul 2020

Project Code	Originator	Zone/Phase	Level	Type	Role	Dwg. No.
20_051_CSE-GEN-XX-DR-C-2202						

S2 Section 38 1:100 @ A1  
 Status Code Suitability Description Scale @ A1

P01 Section 38 20\_051  
 Revision Project Status CSEA Job No.



Bus Stop L3  
Scale 1:100

Bus Stop L4  
Scale 1:100





Legend:

- Proposed Bus Cage
- Proposed Concrete Footpath
- Existing Footpath
- Existing Grass Area
- Proposed Bus Stop Kerb
- Proposed Drop Kerb
- Proposed Uncontrolled Tactile Paving
- Existing Public Lighting
- Existing ESB Column with PL head
- Proposed Gully
- Existing Entrance

Notes:  
1. Refer to Drawing No. 20\_051\_CSE-XX-DR-C-2210 for Proposed Cross Sections A-A to F-F

P01	Section 38	TOB	MC	16.07.20
Rev	Description	Drawn	Checked	Date

Clifton Scannell Emerson Associates Limited  
Consulting Engineers,  
Seafort Lodge,  
Castledawson Avenue,  
Blackrock, Co. Dublin,  
Ireland, A94 P768  
T. +353 1 288 5006  
F. +353 1 283 3466  
E. info@csea.ie  
W. www.csea.ie

Client: Meath County Council  
 Project: Section 38 - Proposed Bus Stops  
 Golf Links Road Bettystown  
 Proposed Layout  
 Bus Stops L5 & L6

Drawn By: TOB Checked By: MC Date: Jul 2020

Project Code: 20-051\_CSE-GEN-XX-DR-C-2203

S2 Section 38 1:100 @ A1  
 Status Code Suitability Description Scale @ A1

P01 Section 38 20\_051  
 Revision Project Status CSEA Job No.




Bus Stop L5  
Scale 1:100


Bus Stop L6  
Scale 1:100




Note: For Proposed Layouts refer to drawings:  
L1 & L2 - 20\_051\_CSE\_GEN-XX-DR-C-2201  
L3 & L4 - 20\_051\_CSE\_GEN-XX-DR-C-2202  
L5 & L6 - 20\_051\_CSE\_GEN-XX-DR-C-2203

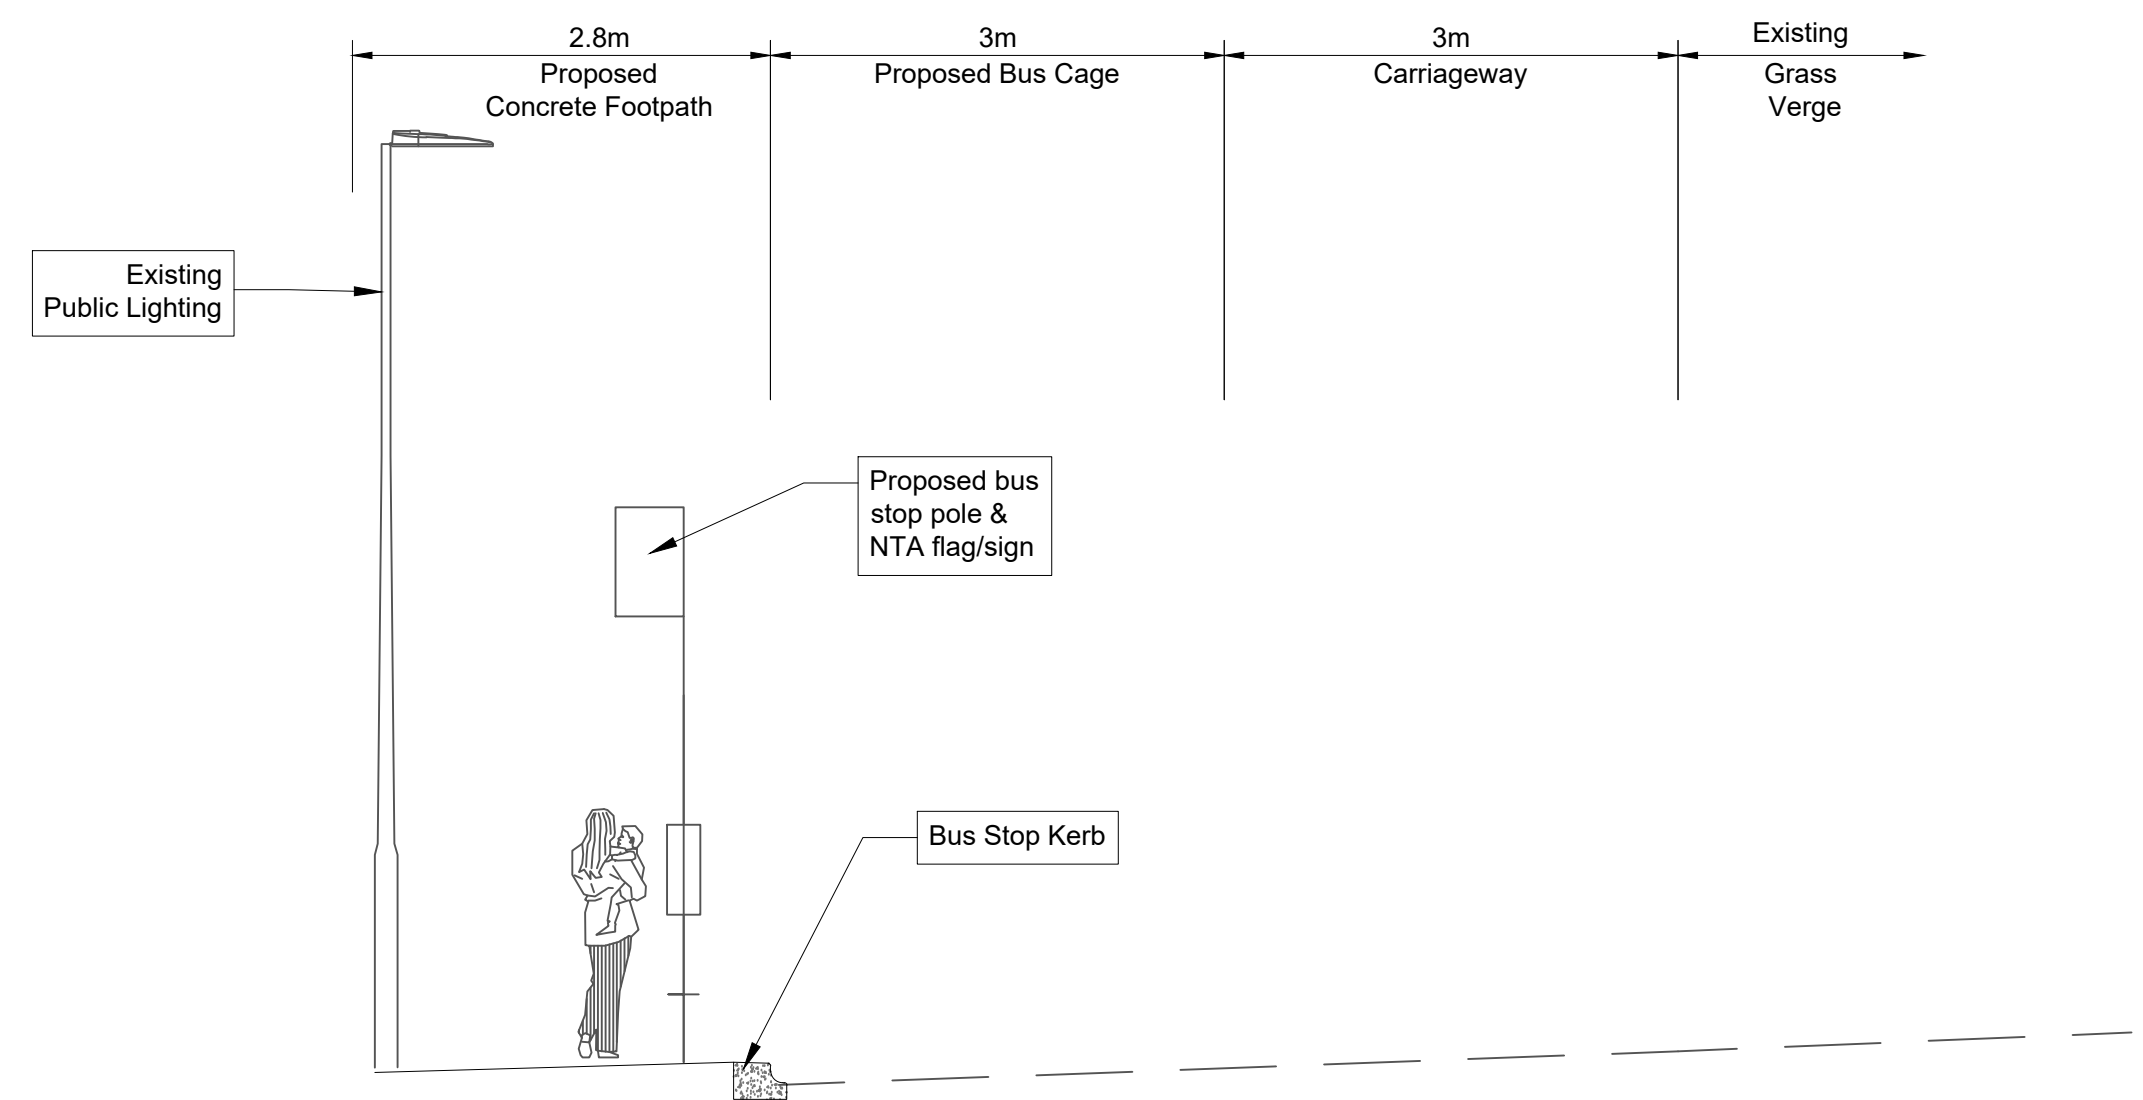


Section A-A - Bus Stop L1  
Scale 1:50

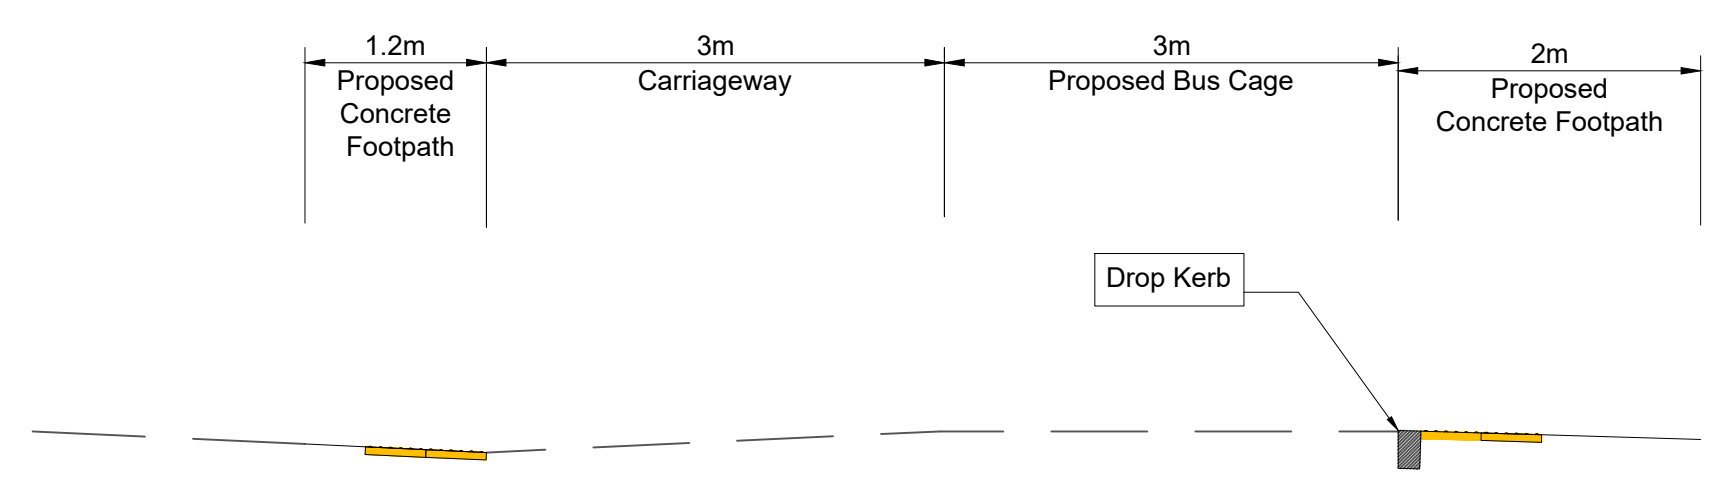


Section B-B - Bus Stop L2  
Scale 1:50

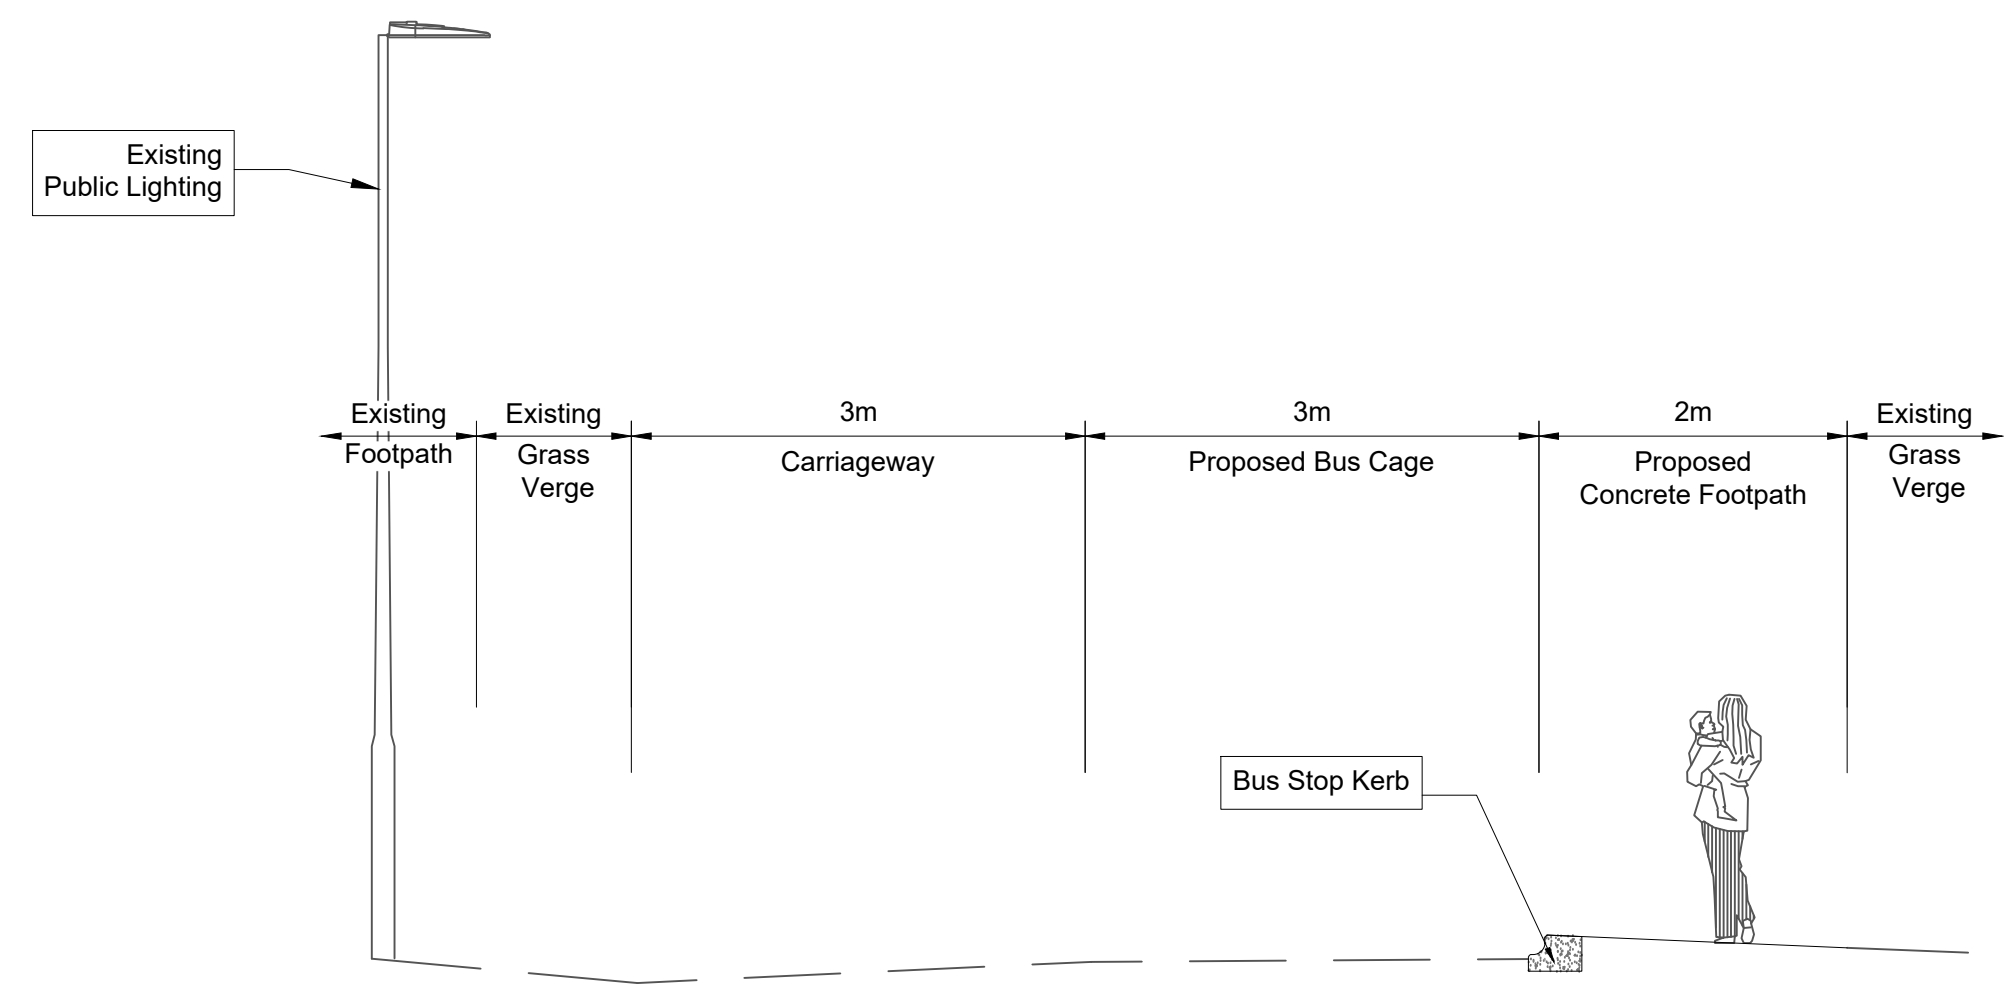


Section C-C - Bus Stop L2  
Scale 1:50

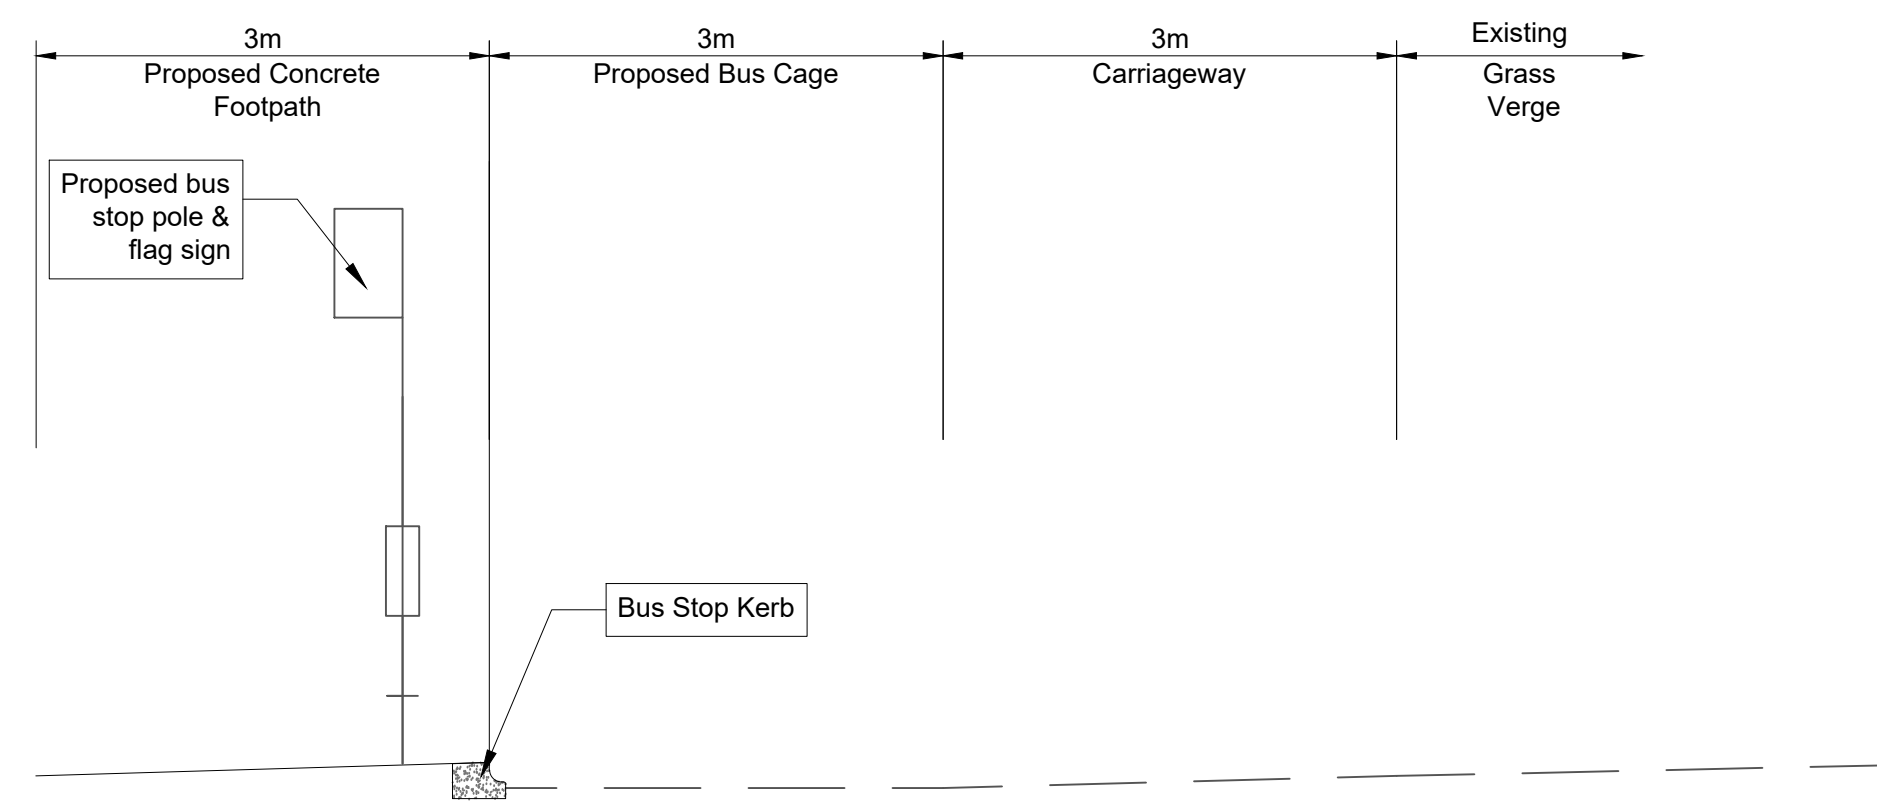

Section D-D - Bus Stop L3  
Scale 1:50

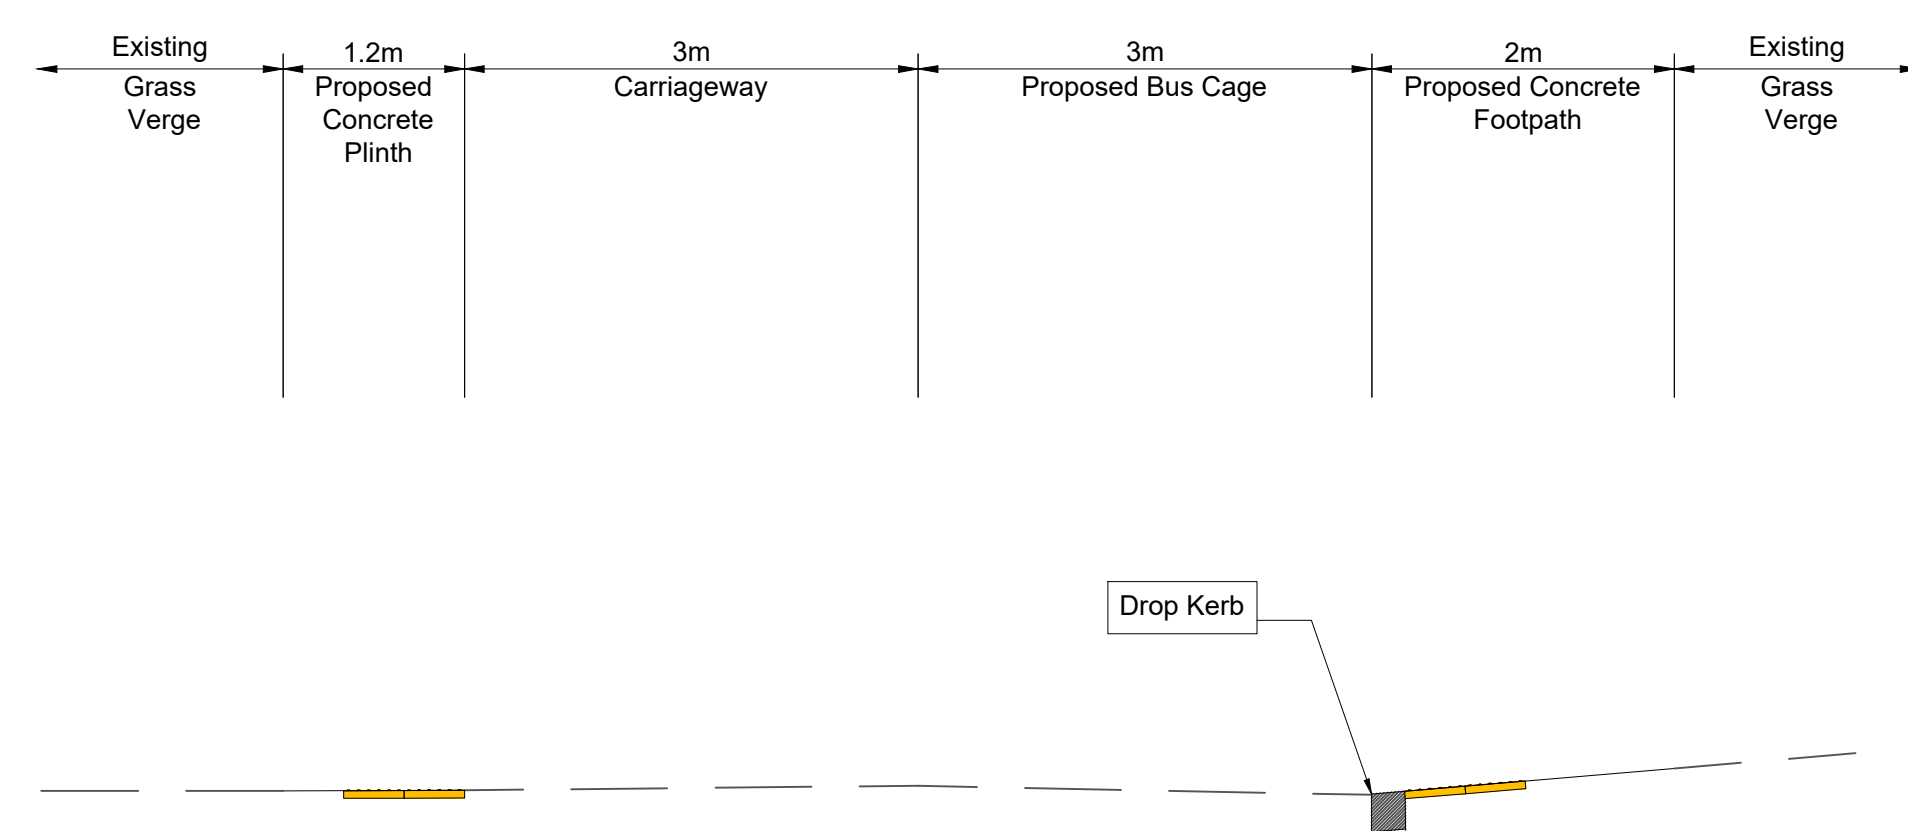

Section E-E - Bus Stop L4  
Scale 1:50

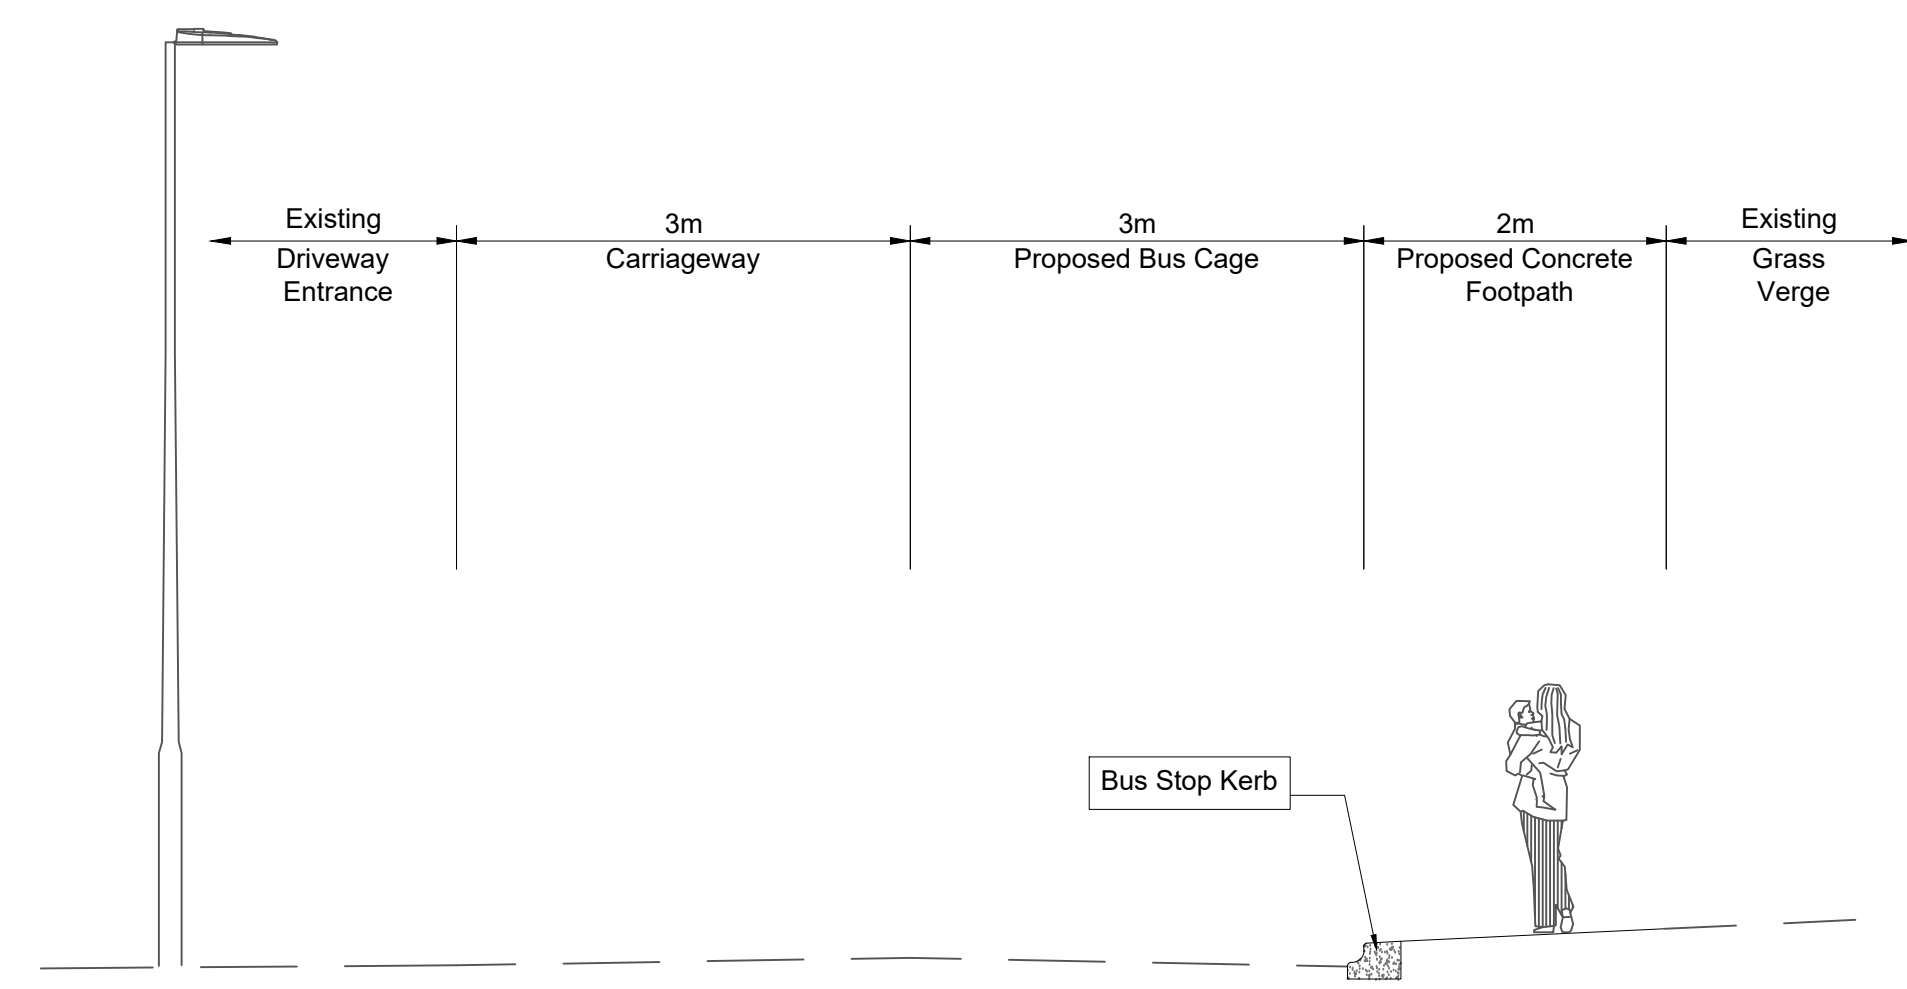

Section F-F - Bus Stop L4  
Scale 1:50

Rev	Description	Drawn	Checked	Date
P01	Section 38	TOB	MC	16.07.20


**Clifton Scannell Emerson Associates**  
Clifton Scannell Emerson Associates Limited  
Consulting Engineers,  
Seafort Lodge,  
Castledawson Avenue,  
Blackrock, Co. Dublin,  
Ireland, A94 P768  
T: +353 1 288 6006  
F: +353 1 283 3466  
E: info@csea.ie  
W: www.csea.ie

Client	Meath County Council		
Project	Section 38 - Proposed Bus Stops Golf Links Road Bettystown		
Dwg. Title	Proposed Cross Sections Sheet 1 of 2		
Drawn By	TOB	Checked By	MC Date Jul 2020
Project Code	Originator	Zone/Phase	Level Type Role Dwg. No.
S2	Section 38	As Shown	@ A1
P01	Section 38	20_051	
Revision	Project Status	CSEA Job No.	




Note: For Proposed Layouts refer to drawings:


- L1 & L2 - 20\_051\_CSE\_GEN-XX-DR-C-2201
- L3 & L4 - 20\_051\_CSE\_GEN-XX-DR-C-2202
- L5 & L6 - 20\_051\_CSE\_GEN-XX-DR-C-2203

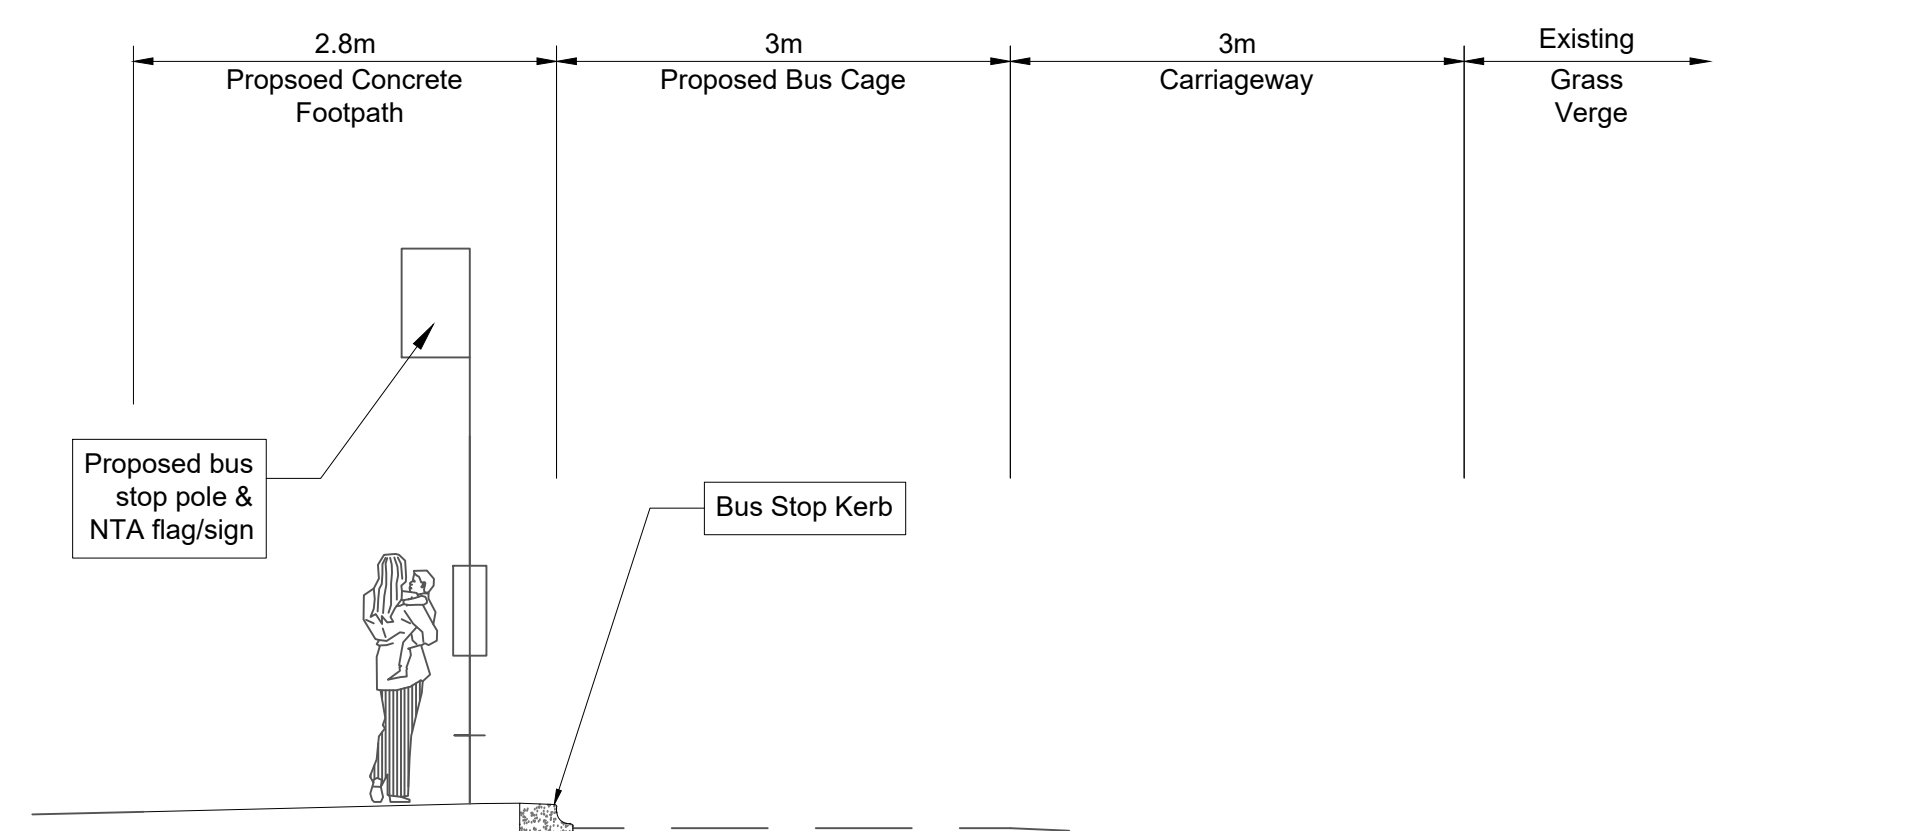

Section G-G - Bus Stop L5  
Scale 1:50

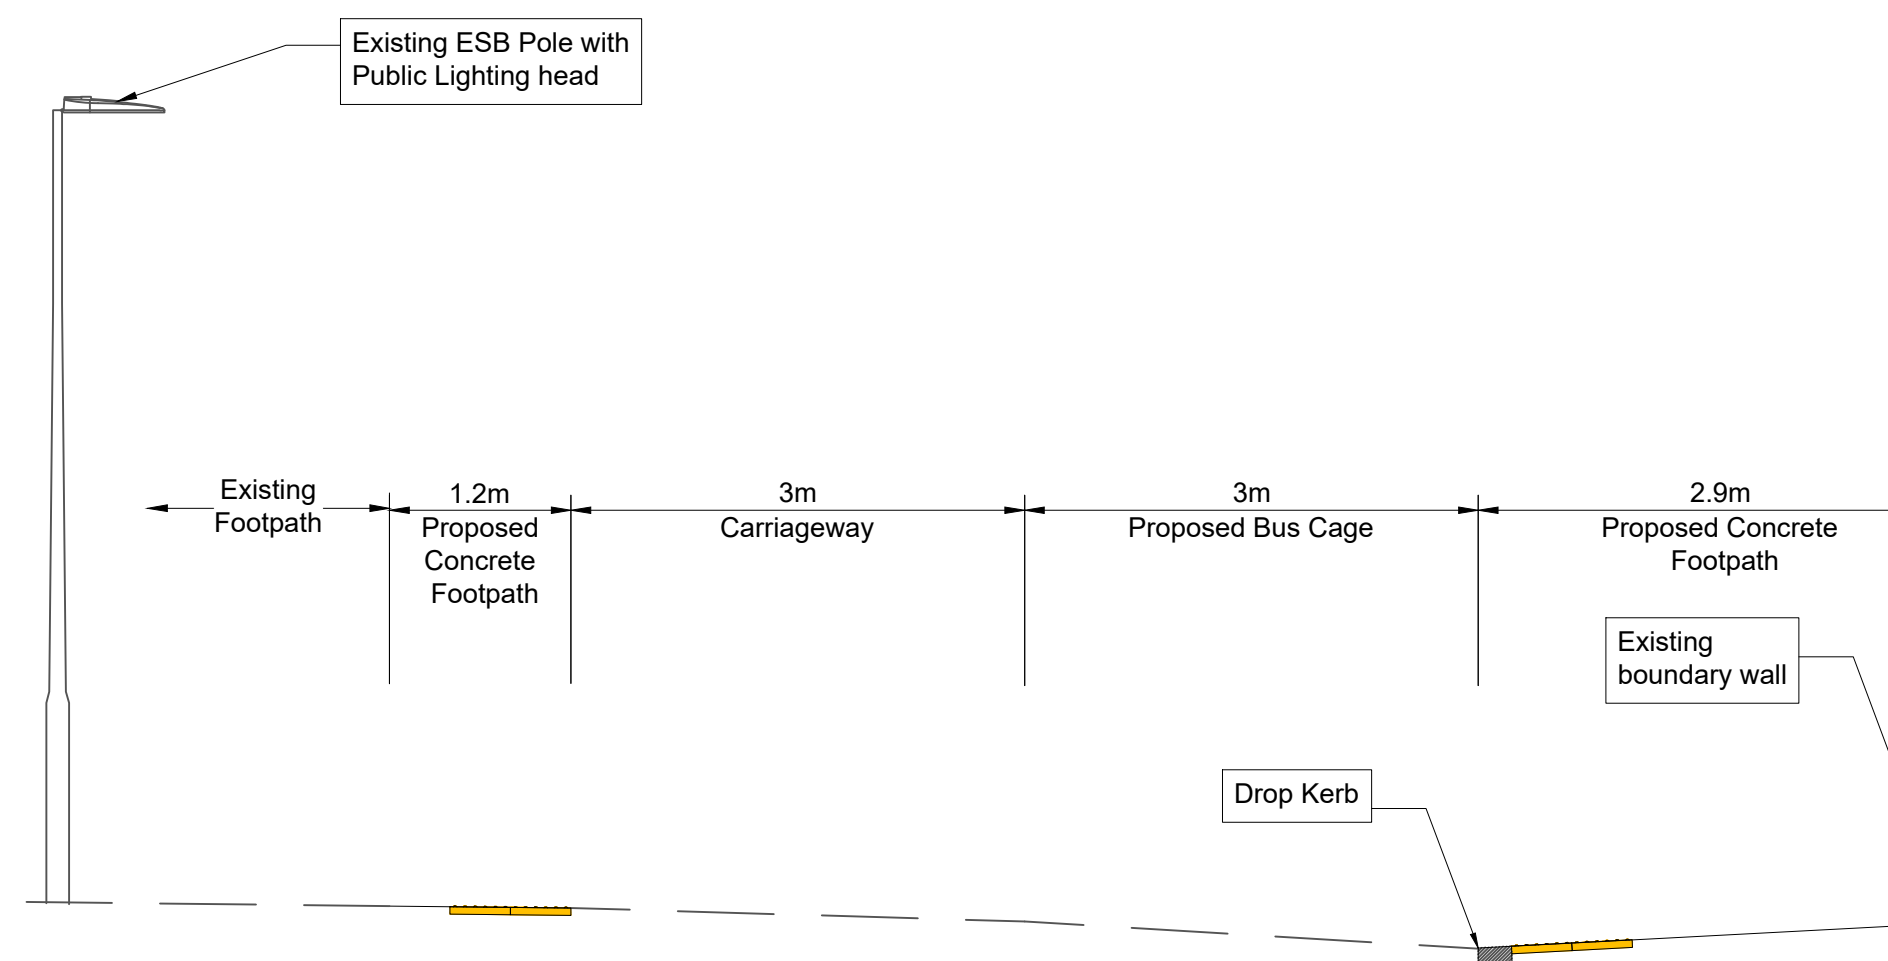

Section H-H - Bus Stop L6  
Scale 1:50

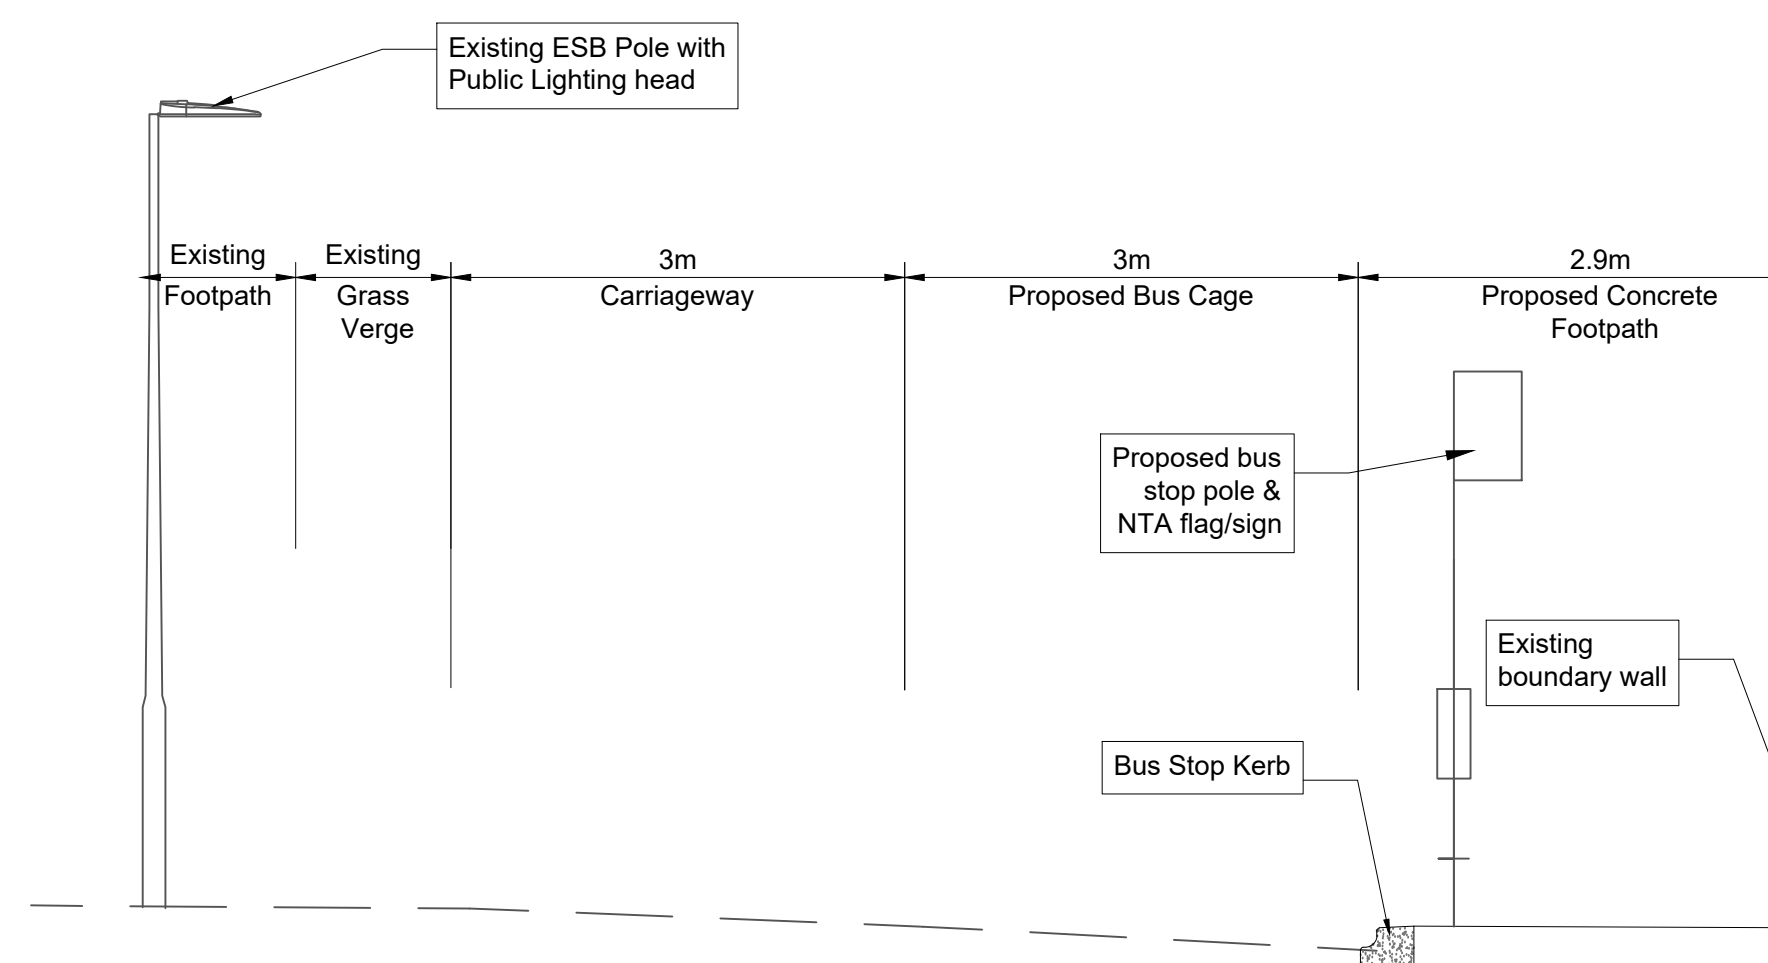

Section I-I - Bus Stop L6  
Scale 1:50

Rev	Description	Drawn	Checked	Date
P01	Section 38	TOB	MC	16.07.20

**Clifton Scannell Emerson Associates**  
Clifton Scannell Emerson Associates Limited  
Consulting Engineers,  
Seafort Lodge,  
Castledawson Avenue,  
Blackrock, Co. Dublin,  
Ireland, A94 P768  
T. +353 1 288 5006  
F. +353 1 283 3466  
E. info@csea.ie  
W. www.csea.ie

Client	Meath County Council		
Project	Section 38 - Proposed Bus Stops Golf Links Road Bettystown		
Dwg. Title	Proposed Cross Sections Sheet 2 of 2		
Drawn By	TOB	Checked By	MC Date Jul 2020
Project Code	Originator	Zone/Phase	Level Type Role Dwg. No.
<b>20_051_CSE-GEN-XX-DR-C-2211</b>			
S2	Section 38	As Shown	@ A1
P01	Section 38	20_051	