



LEGEND


TREE PROTECTION

TREES TO BE RETAINED


TREE PROTECTION FENCING

PLANNING BOUNDARY

Note: Refer to Arboricultural Impact Report for details on tree retention / removal

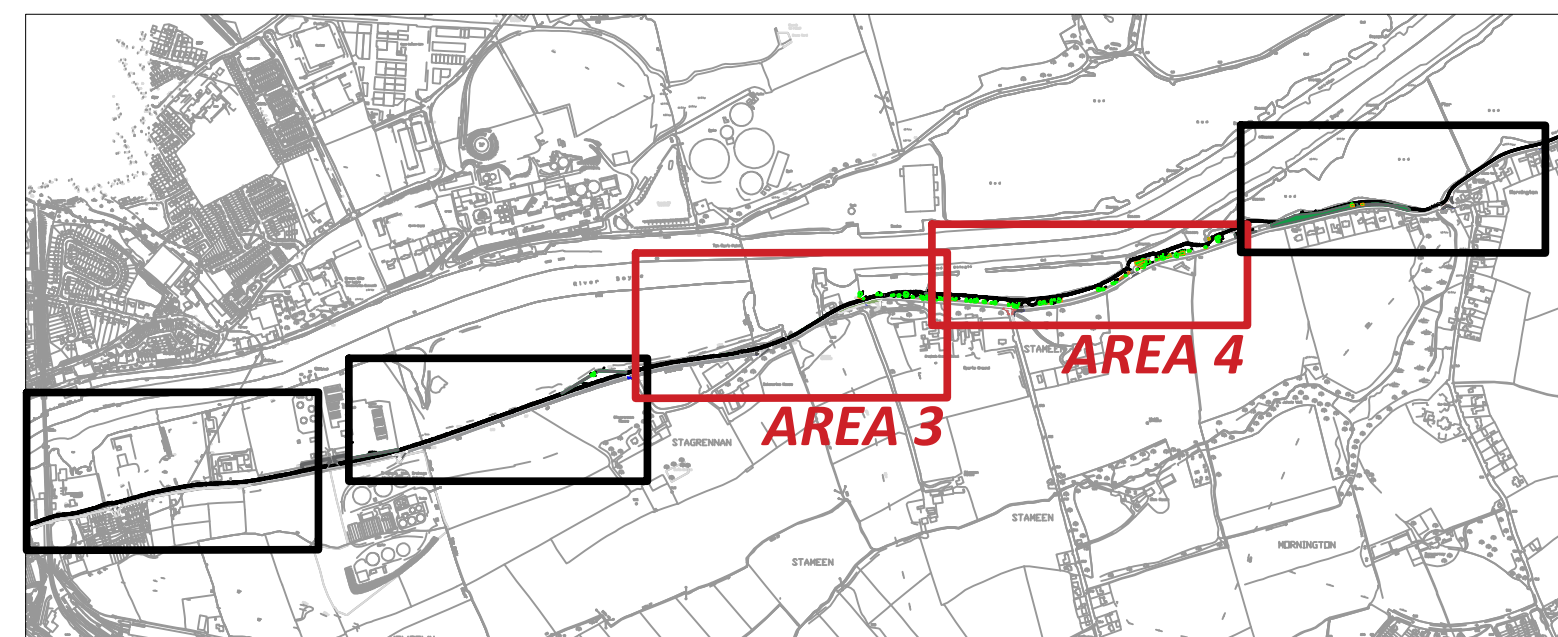

REV	DATE	DESCRIPTION

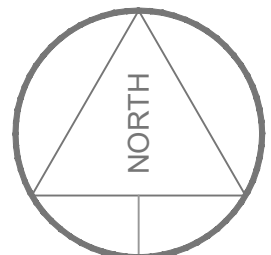

CMK
Horticulture & Arboriculture Ltd.

CLIENT: MEATH COUNTY COUNCIL	PROJECT: BOYNE GREENWAY, CO. LOUTH	JOB NO. TBOY001
DRAWING: TREE PROTECTION - (2 OF 4)	DATE: 13-07-20	SCALE: 1:2000 @A0
DRAWN BY: NIALI MCBRIDE	NMB INITIALS	REVISION: A
STATUS: INFORMATION		

NOTES

Do Not Scale. Use Pictured Dimensions Only.
Not for Construction. Features under Survey Only Marked.
© THIS DRAWING IS COPYRIGHT OF CMK HORTICULTURE + ARBORICULTURE