

W130 Road Hump Sign (600mm x 600mm)
 Located in Accordance with TSM Table 6.1
 Mounted 2.1m From GL On 3.35m x 75mm Ø Pole
 Exact Location To Be Determined On Site

W042 Traffic Lights Ahead Sign (600mm x 600mm)
 Located in Accordance with TSM Table 6.1
 Mounted 2.1m From GL On 3.35m x 75mm Ø Pole
 Exact Location To Be Determined On Site

W042 Traffic Lights Ahead Sign (600mm x 600mm)
 Located in Accordance with TSM Table 6.1
 Mounted 2.1m From GL On 3.35m x 75mm Ø Pole
 Exact Location To Be Determined On Site

W130 Road Hump Sign (600mm x 600mm)
 Located in Accordance with TSM Table 6.1
 Mounted 2.1m From GL On 3.35m x 75mm Ø Pole
 Exact Location To Be Determined On Site

- GENERAL NOTES**
- This drawing is the property of Meath County Council. It is to be used for the project and not to be copied, used, or reproduced without prior written consent.
 - Unless stated otherwise, all levels refer to Ordnance Survey Datum, Malin Head, and all coordinates refer to Irish Transverse Mercator (ITM) Grid.
 - DO NOT SCALE: use figured dimensions only, if in doubt ask.

No.	Date	Amendment / Issue	Drn	Chk	App
xx	xx/xx/xx	Issued for xxx	xx	xx	xx
xx	xx/xx/xx	Amendment / Issue	xx	xx	xx

Stage: XXXXXX

Comhairle Chontae na Mí
Meath
 County Council

Bunruda House, Dublin Road, Navan, Co. Meath C15 Y291
 T: 046 909 7000 F: 046 909 7001 W: www.meath.ie

Project:
**Skryne Road Ratoath
 Traffic Calming &
 New Pedestrian Crossing
 Traffic Lights**

Title:
Overall Site Layout Plan

Drawn by: CT
 Checked by: PT
 Approved by: PT



File Reference: TRK-12-10-016-07-Skryne Road Ratoath Traffic Calming

Scale: 1:500 @ A1
 1:1000 @ A3

Dwg. No: **DG1002**

Rev: **XXX**

Date: 30/07/20

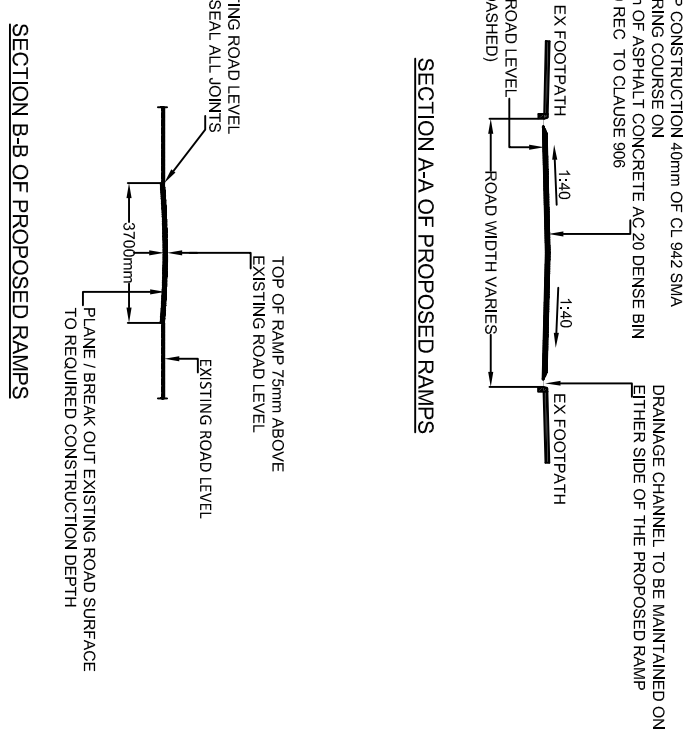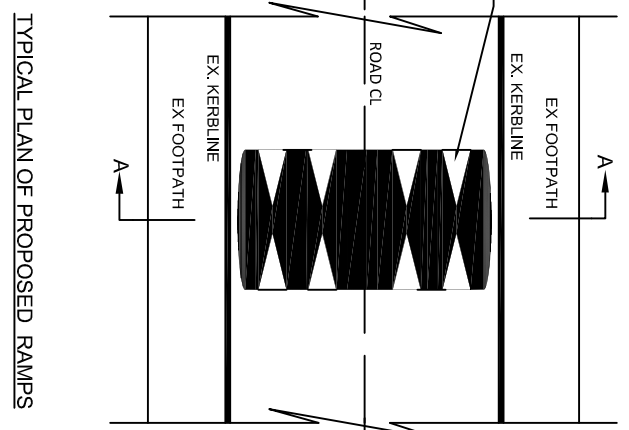

TYPICAL RAMP DETAILS Scale 1/100 @ A1, 1/200 @ A3

comhairle chontae na mí
 meath county council

This Drawing may contain Ordnance Survey Ireland Mapping
 OSI Licence No. 2019/31/CMA/Meath County Council

LEGEND

A1 0 10 50 100