


MEATH 1/2500 OS SHEET NO'S 2853A & 2853B

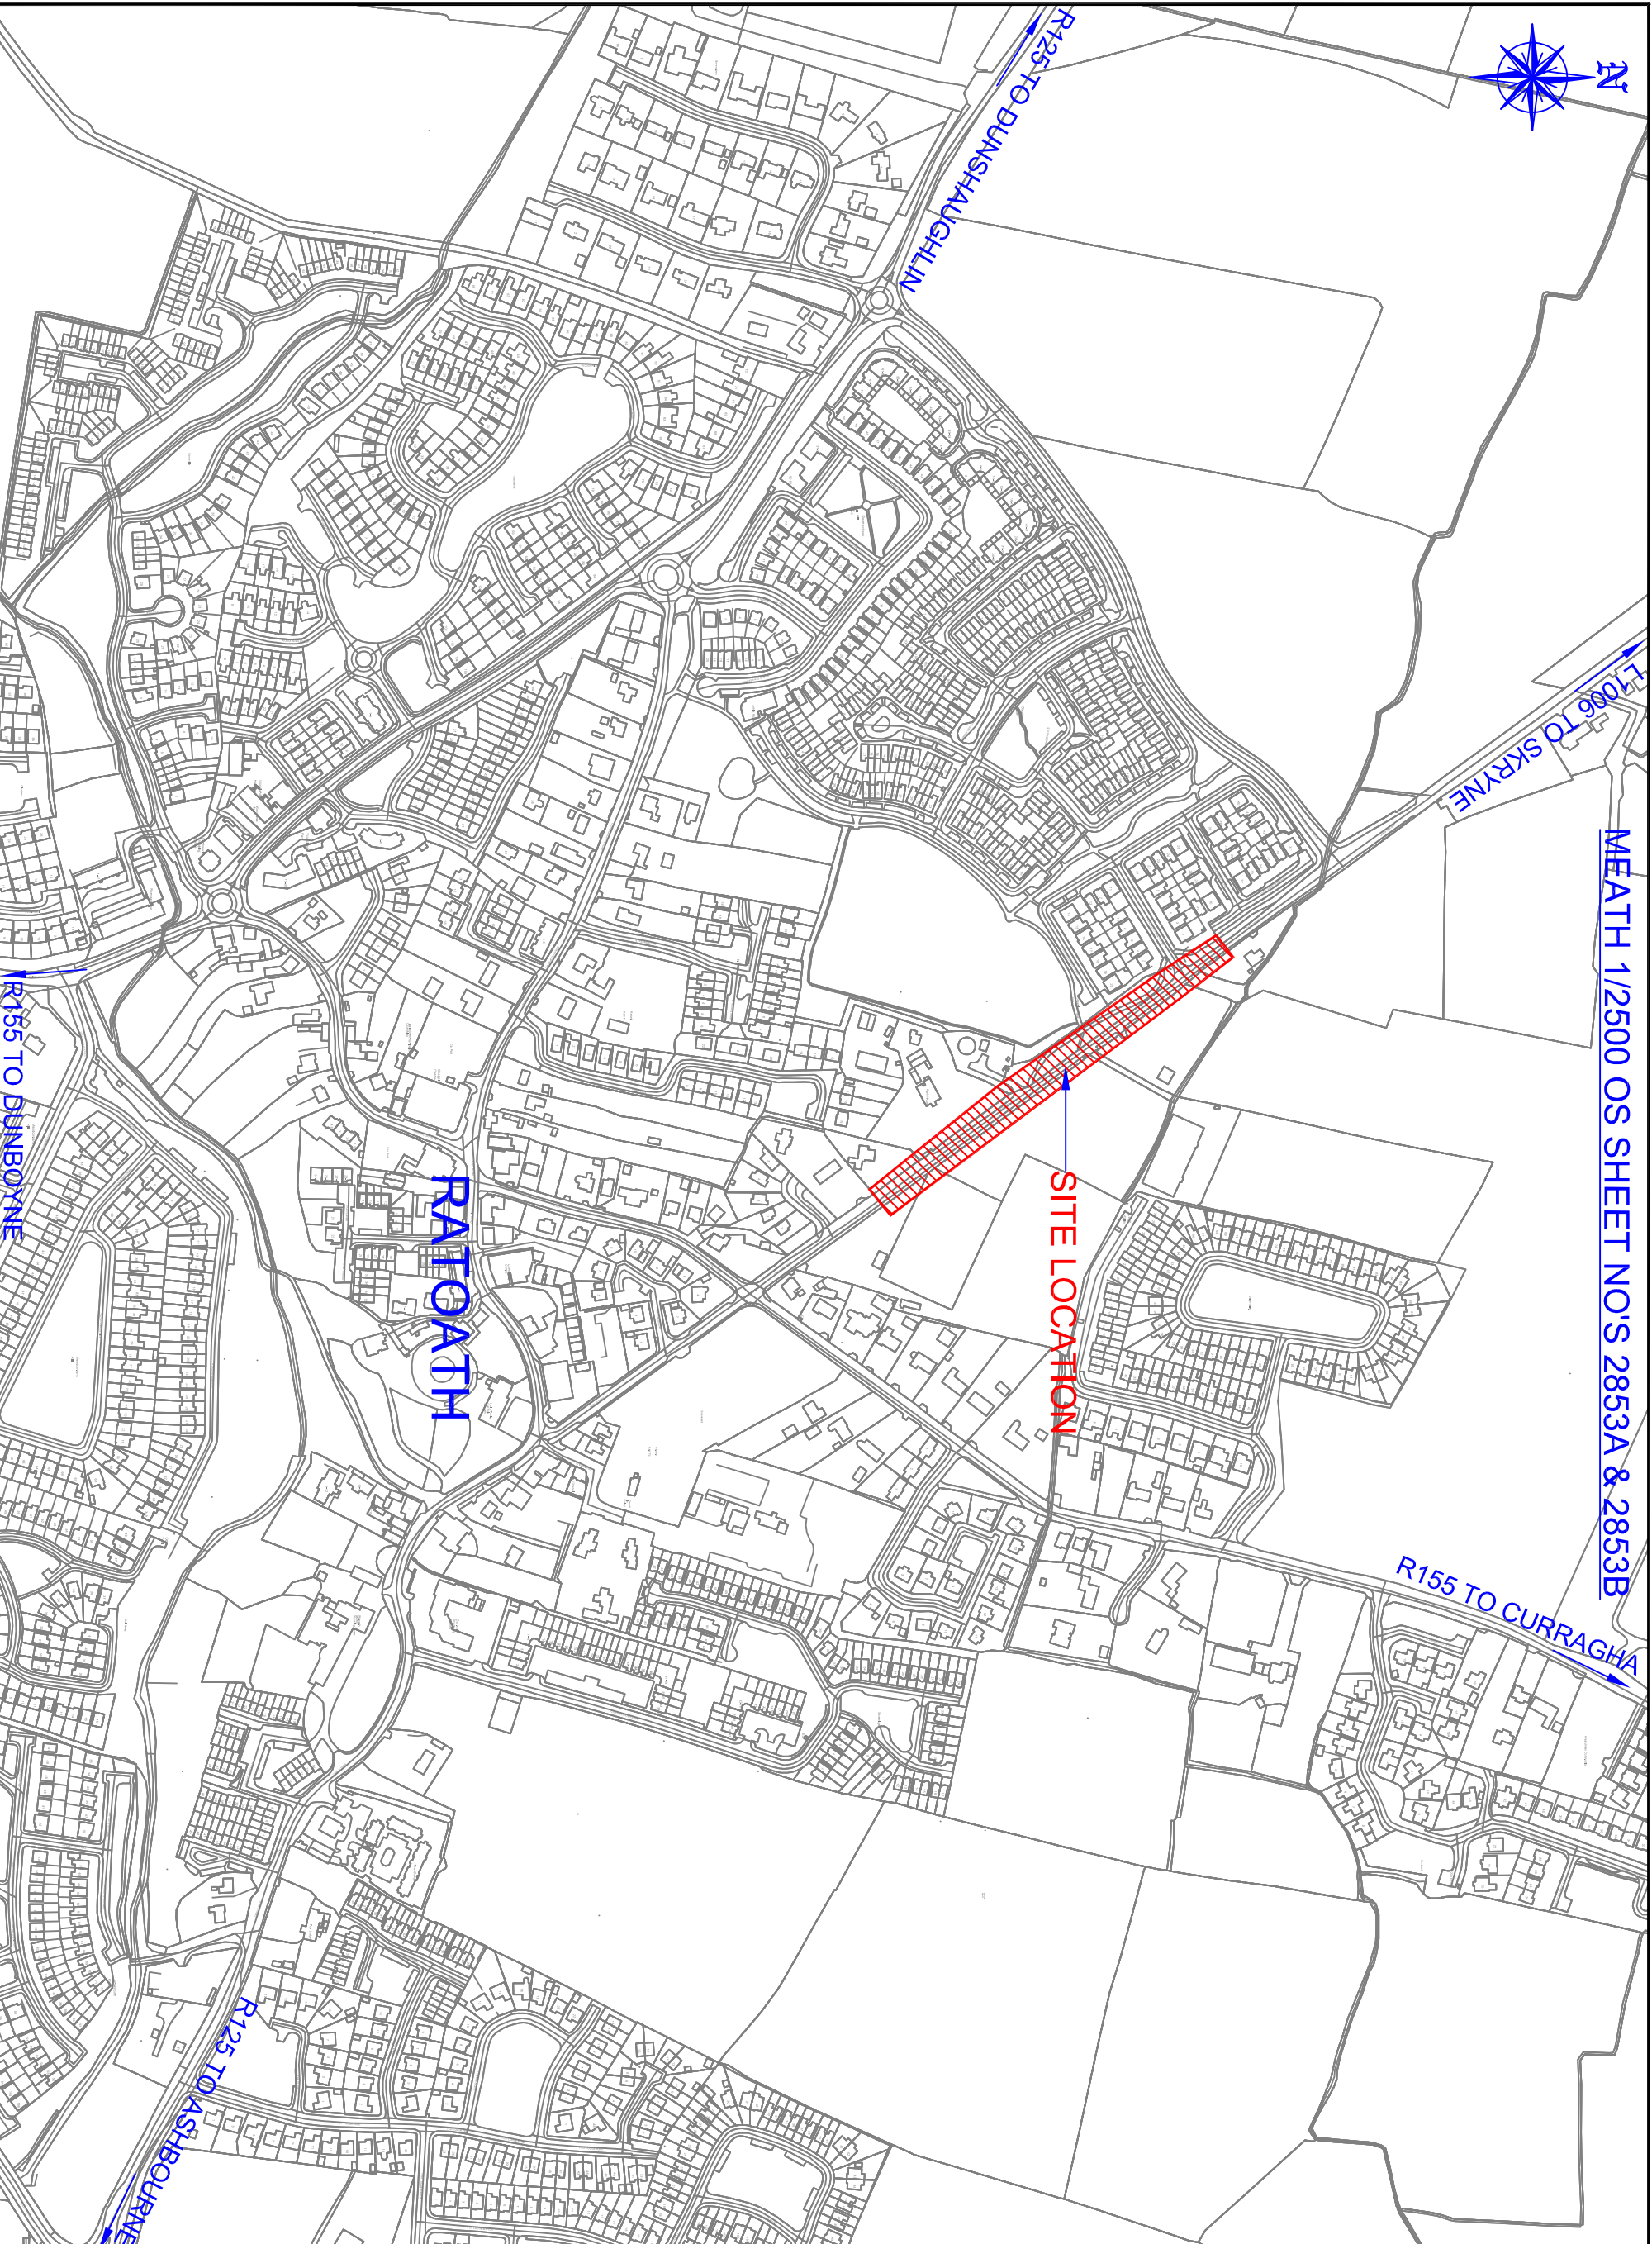

GENERAL NOTES

1. This drawing is the property of Meath County Council. It is a confidential document and must not be copied, used, or reproduced without prior written consent.
2. Unless stated otherwise, all levels refer to Ordnance Survey Datum, Malin Head, and all coordinates refer to Irish Transverse Mercator (ITM) Grid.
3. DO NOT SCALE. Use figured dimensions only, if in doubt ask.

| No. | Date | Issued for use | Amendment / Issue | Dwg Ck | App |
|-----|----------|----------------|-------------------|--------|-----|
| xx | xx/xx/xx | xx | xx | xx | xx |

Stage: DESIGN

Comhairle Chontae na Mí
Meath
County Council



Bunnda House, Dublin Road, Navan, Co Meath C15 Y291
T: 046 909 7000 F: 046 909 7001 W: www.meath.ie

Project:
Skryne Road Ratoath
Traffic Calming &
New Pedestrian Crossing
Traffic Lights


Title:
Site Location Map

Drawn by: C.T. Checked by: P.T. Approved by: P.T.

File Ref: TR4-12-10-06-07-Skryne Road Ratoath Traffic Calming
Scale: 1:2500 @ A1 Dwg. No: DG1001 Rev: XXX
Date: 30/07/2020

comhairle chontae na mí
meath county council

This Drawing may contain Ordnance Survey data. It is a confidential document and must not be copied, used, or reproduced without prior written consent.
© Ordnance Survey Ireland. All rights reserved.
License No. 2020/151/NA/Meath County Council

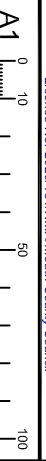

LEGEND