




© COPYRIGHT OF THIS DRAWING IS RESERVED BY DBFL CONSULTING ENGINEERS. NO PART SHALL BE REPRODUCED OR TRANSMITTED WITHOUT THEIR WRITTEN PERMISSION.

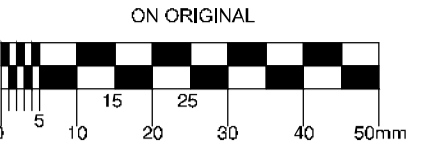

- NOTES:
- GENERAL NOTES:
1. ALL CO-ORDINATES ARE TO IRISH NATIONAL GRID (BASED ON OS MAPPING)
 2. ALL LEVELS ARE TO ORDNANCE DATUM MALIN HEAD (BASED ON LIDAR SURVEY INFORMATION)
 3. ALL DIMENSIONS IN METRES UNLESS SPECIFIED OTHERWISE

LEGEND:

| | |
|--|--|
| | TYPE A CONSTRUCTION SECTION BITUMINOUS CONSTRUCTION (ALONGSIDE ROAD) |
| | TYPE B CONSTRUCTION SECTION BITUMINOUS CONSTRUCTION (AWAY FROM ROAD) |
| | TYPE C CONSTRUCTION SECTION BOARD/WALK CONSTRUCTION |
| | TYPE D CONSTRUCTION SECTION LOCAL BRIDGE |
| | PROPOSED FOOTPATH |
| | SPECIAL AREA OF CONSERVATION (SAC) |
| | SPECIAL PROTECTION AREA (SPA) |
| | EXISTING RIVER / WATER COURSE |
| | EXISTING ROAD |
| | EXISTING FOOTPATH |
| | RAISED TABLE |
| | POSSIBLE LAND ACQUISITION |
| | EXISTING ROAD LEVEL |
| | PROPOSED GREENWAY LEVEL |

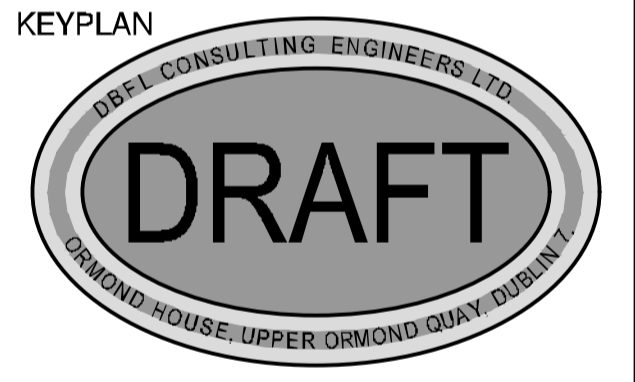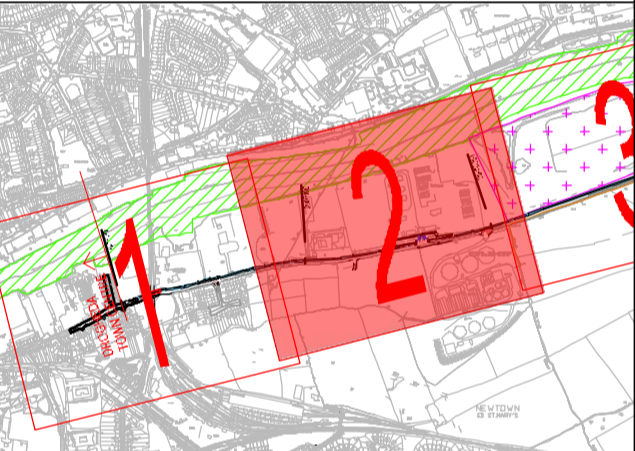

ORDNANCE SURVEY IRELAND LICENCE
No EN 0017922
© ORDNANCE SURVEY IRELAND
GOVERNMENT OF IRELAND

| | | | | |
|------|----------|-----------------------------|----|------|
| PO3 | 03-03-22 | Issued As Part Of RFI | JP | MK |
| PO2 | 11-02-22 | Revised SPA & SAC Boundary | JP | MK |
| PO1 | 13-01-22 | Incorporated MCC's Comments | JP | MK |
| REV. | DATE | DESCRIPTION | BY | CHKD |

REQUEST FOR FURTHER INFORMATION

| | | | |
|----------|----------|----------|----|
| DESIGNED | MK | PREPARED | JP |
| DATE | DEC 2021 | CHECKED | FK |

DBFL CONSULTING ENGINEERS LTD
 DUBLIN OFFICE: Ormond House, Upper Ormond Quay, Dublin 7, D07 W704
 PHONE: +353 1 409 4000
 FAX: +353 1 400 4050
 WATFORD OFFICE: Suite 10 The Forum, Marlow, Bucks, Canada Street, Watford, W19 1WZ
 PHONE: +353 51 528 520
 FAX: +353 51 844 913
 CORK OFFICE: 44 Seán M.Á. Gáin TD 0151
 PHONE: +353 (0) 21 204538
 EMAIL: info@dbfl.ie
 WWW: www.dbfl.ie

PROJECT
BOYNE GREENWAY
 DROGHEDA TO MORNINGTON

DRG. TITLE
PROPOSED ROUTE ALIGNMENT SHEET 2 (INCLUDING SAC & SPA)

CLIENT

SCALE: 1:1000 @A1 FILE REF: 170029-2300
 DRG. NO. 170029-2302 P03

