



© COPYRIGHT OF THIS DRAWING IS RESERVED BY DBFL CONSULTING ENGINEERS. NO PART SHALL BE REPRODUCED OR TRANSMITTED WITHOUT THEIR WRITTEN PERMISSION.

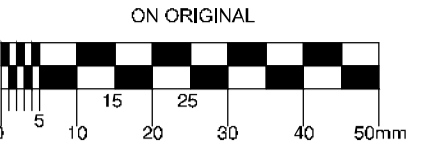

- NOTES:
- GENERAL NOTES:
1. ALL CO-ORDINATES ARE TO IRISH NATIONAL GRID (BASED ON OS MAPPING)
  2. ALL LEVELS ARE TO ORDNANCE DATUM MALIN HEAD (BASED ON LIDAR SURVEY INFORMATION)
  3. ALL DIMENSIONS IN METRES UNLESS SPECIFIED OTHERWISE

LEGEND:

	TYPE A CONSTRUCTION SECTION (ALONGSIDE ROAD)
	TYPE B CONSTRUCTION SECTION (ALONGSIDE ROAD)
	TYPE C CONSTRUCTION SECTION (AWAY FROM ROAD)
	TYPE D CONSTRUCTION SECTION (LOCAL BRIDGE)
	PROPOSED FOOTPATH
	SPECIAL AREA OF CONSERVATION (SAC)
	SPECIAL PROTECTION AREA (SPA)
	EXISTING RIVER / WATER COURSE
	EXISTING ROAD
	EXISTING FOOTPATH
	RAISED TABLE
	POSSIBLE LAND ACQUISITION
	EXISTING ROAD LEVEL
	PROPOSED GREENWAY LEVEL

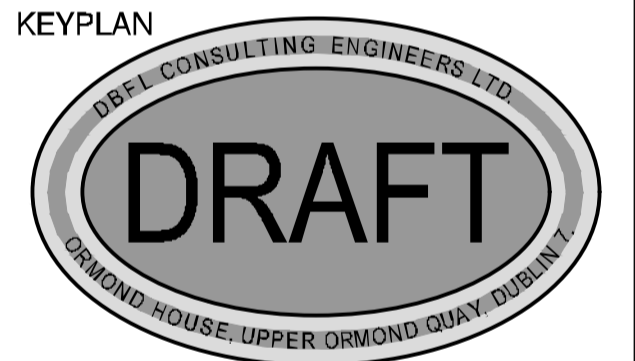

ORDNANCE SURVEY IRELAND LICENCE  
No EN 0017922  
© ORDNANCE SURVEY IRELAND  
GOVERNMENT OF IRELAND

PD4	03-03-22	Issued As Part Of RFI	JP	MK
PD3	21-02-22	Incorporated Tactiles	JP	MK
PD2	11-02-22	Revised SPA & SAC Boundary	JP	MK
PD1	13-01-22	Incorporated MCC's Comments	JP	MK
REV.	DATE	DESCRIPTION	BY	CHKD

REQUEST FOR FURTHER INFORMATION

DESIGNED	MK	PREPARED	JP
DATE	DEC 2021	CHECKED	FK

DBFL CONSULTING ENGINEERS LTD  
 DUBLIN OFFICE: Ormond House, Upper Ormond Quay, Dublin 7, D07 W704  
 PHONE: +353 1 409 4000  
 FAX: +353 1 400 4050  
 WATERFORD OFFICE: Suite 107 The Arcade, Maltra Gate, Canalside Street, Waterford, X91 W028  
 PHONE: +353 51 208 500  
 FAX: +353 51 844 913  
 CORK OFFICE: 14 St. John's Hill, Cork T12 C751  
 PHONE: +353 (0) 21 2024538  
 EMAIL: info@dbfl.ie  
 WWW: www.dbfl.ie

PROJECT  
**BOYNE GREENWAY**  
 DROGHEDA TO MORNINGTON



DRG. TITLE  
**PROPOSED ROUTE ALIGNMENT SHEET 5 (INCLUDING SAC & SPA)**



SCALE: 1:1000 @A1 FILE REF: 170029-2300  
 DRG. NO. 170029-2305 P04

