


THE PROPOSED ACCESS TO LOCAL BUSINESSES AND PROPERTIES COMPLY WITH THE DMURS VISIBILITY SPLAY 2.4m x 49m SIGHTLINE) AND TII'S RURAL CYCLE MANUAL DN-GEO-03047 (2.0m x 15m). REFER TO DBFL DRAWINGS 170029-2700 AND 170029-2701 INCLUDED IN THE PLANNING PACKAGE.

© COPYRIGHT OF THIS DRAWING IS RESERVED BY DBFL CONSULTING ENGINEERS. NO PART SHALL BE REPRODUCED OR TRANSMITTED WITHOUT THEIR WRITTEN PERMISSION.

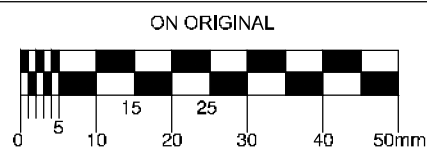


NOTES:

- GENERAL NOTES:
1. ALL CO-ORDINATES ARE TO IRISH NATIONAL GRID (BASED ON OS MAPPING)
  2. ALL LEVELS ARE TO ORDNANCE DATUM MALIN HEAD (BASED ON LIDAR SURVEY INFORMATION)
  3. ALL DIMENSIONS IN METRES UNLESS SPECIFIED OTHERWISE

LEGEND:

- TYPE A CONSTRUCTION SECTION BITUMINOUS CONSTRUCTION (ALONGSIDE ROAD)
- PROPOSED FOOTPATH
- PROPOSED HEDGING
- EXISTING RIVER / WATER COURSE
- EXISTING ROAD
- EXISTING FOOTPATH
- RAISED TABLE
- PROPOSED DROP KERB
- PROPOSED WALL
- EXISTING BOUNDARY TREATMENT
- PROPOSED POST AND RAIL BOUNDARY
- PROPOSED WALL RAILING
- EXISTING ROAD LEVEL
- PROPOSED GREENWAY LEVEL
- EIRCODE

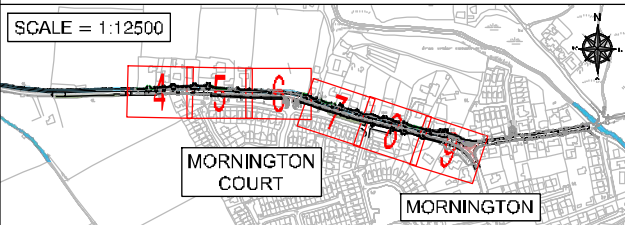

KEYPLAN



ORDNANCE SURVEY IRELAND LICENCE  
No EN 0017922  
© ORDNANCE SURVEY IRELAND  
GOVERNMENT OF IRELAND

P02	03-03-22	Issued As Part Of RFI	JP	MK
P01	13-01-22	Additional Sheets Added	JP	MK

REV.	DATE	DESCRIPTION	BY	CHKD.
------	------	-------------	----	-------

REQUEST FOR FURTHER INFORMATION

DESIGNED	MK	PREPARED	JP
DATE	13-01-2022	CHECKED	RK

**DBFL**  
DUBLIN OFFICE: Ormond House, Upper Ormond Quay, Dublin 7, D07 W704  
PHONE: +353 1 400 4000 FAX: +353 1 400 4050  
WATERFORD OFFICE: Suite 80 The Arcade, Market St, Canalside Street, Waterford, X91 W028  
PHONE: +353 51 309 500 FAX: +353 51 844 913  
CORK OFFICE: 14 South Mall, Cork, T12 CT31  
PHONE: +353 (0) 21 200 0336 EMAIL: info@dbfl.ie SITE: www.dbfl.ie

PROJECT  
BOYNE GREENWAY  
DROGHEDA TO MORNINGTON



DRG. TITLE  
ACCOMODATION WORKS -  
LOCAL ACCESS  
SHEET 2 OF 9



SCALE 1:150 @A1 FILE REF: 170029-2400

DRG. NO. 170029-2401 P02