

CLIENT



ENGINEERS



LEGEND

REVISIONS

REV	DATE	DESCRIPTION
A	15-12-21	Resized to A2

PROJECT: BOYNE GREENWAY, CO. LOUTH/CO. MEATH      JOB NO. TBOY001

DRAWING: ARBORICULTURAL ASSESSMENT (KEYPLAN)      DATE: 15-12-21      SCALE: As shown @ A2

DRAWN BY: NIALL MCBRIDE      NMB INITIALS

STATUS: PLANNING      REVISION: A


DRAWING NO. 100

NOTES  
Do Not Scale. Use Figured Dimensions Only.  
Not for Construction Purposes unless Specifically Marked.  
© THIS DRAWING IS COPYRIGHT OF CMK HORTICULTURE - ARBORICULTURE LTD.






101

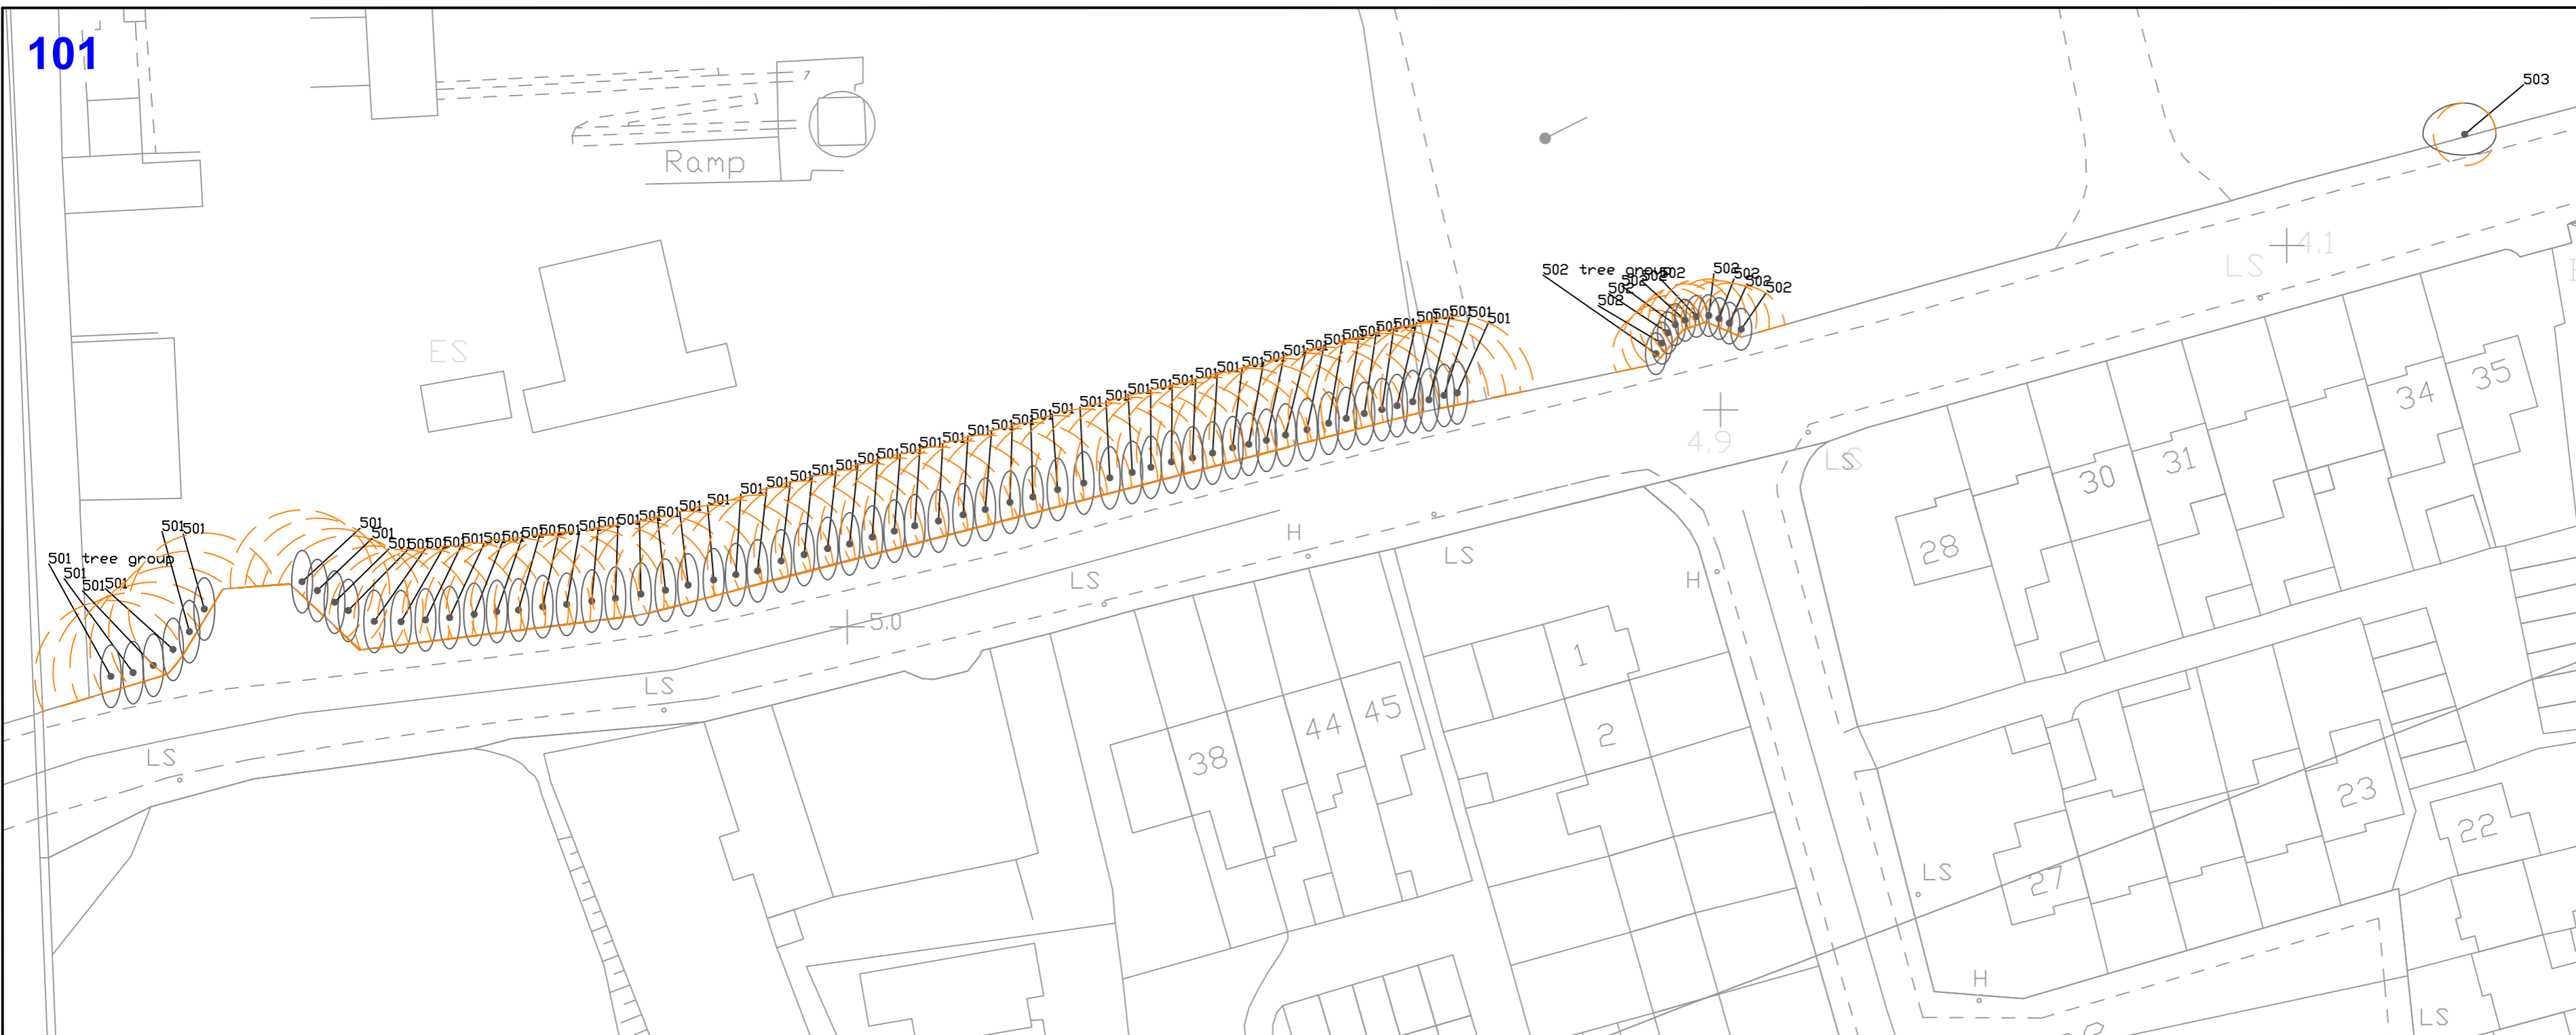



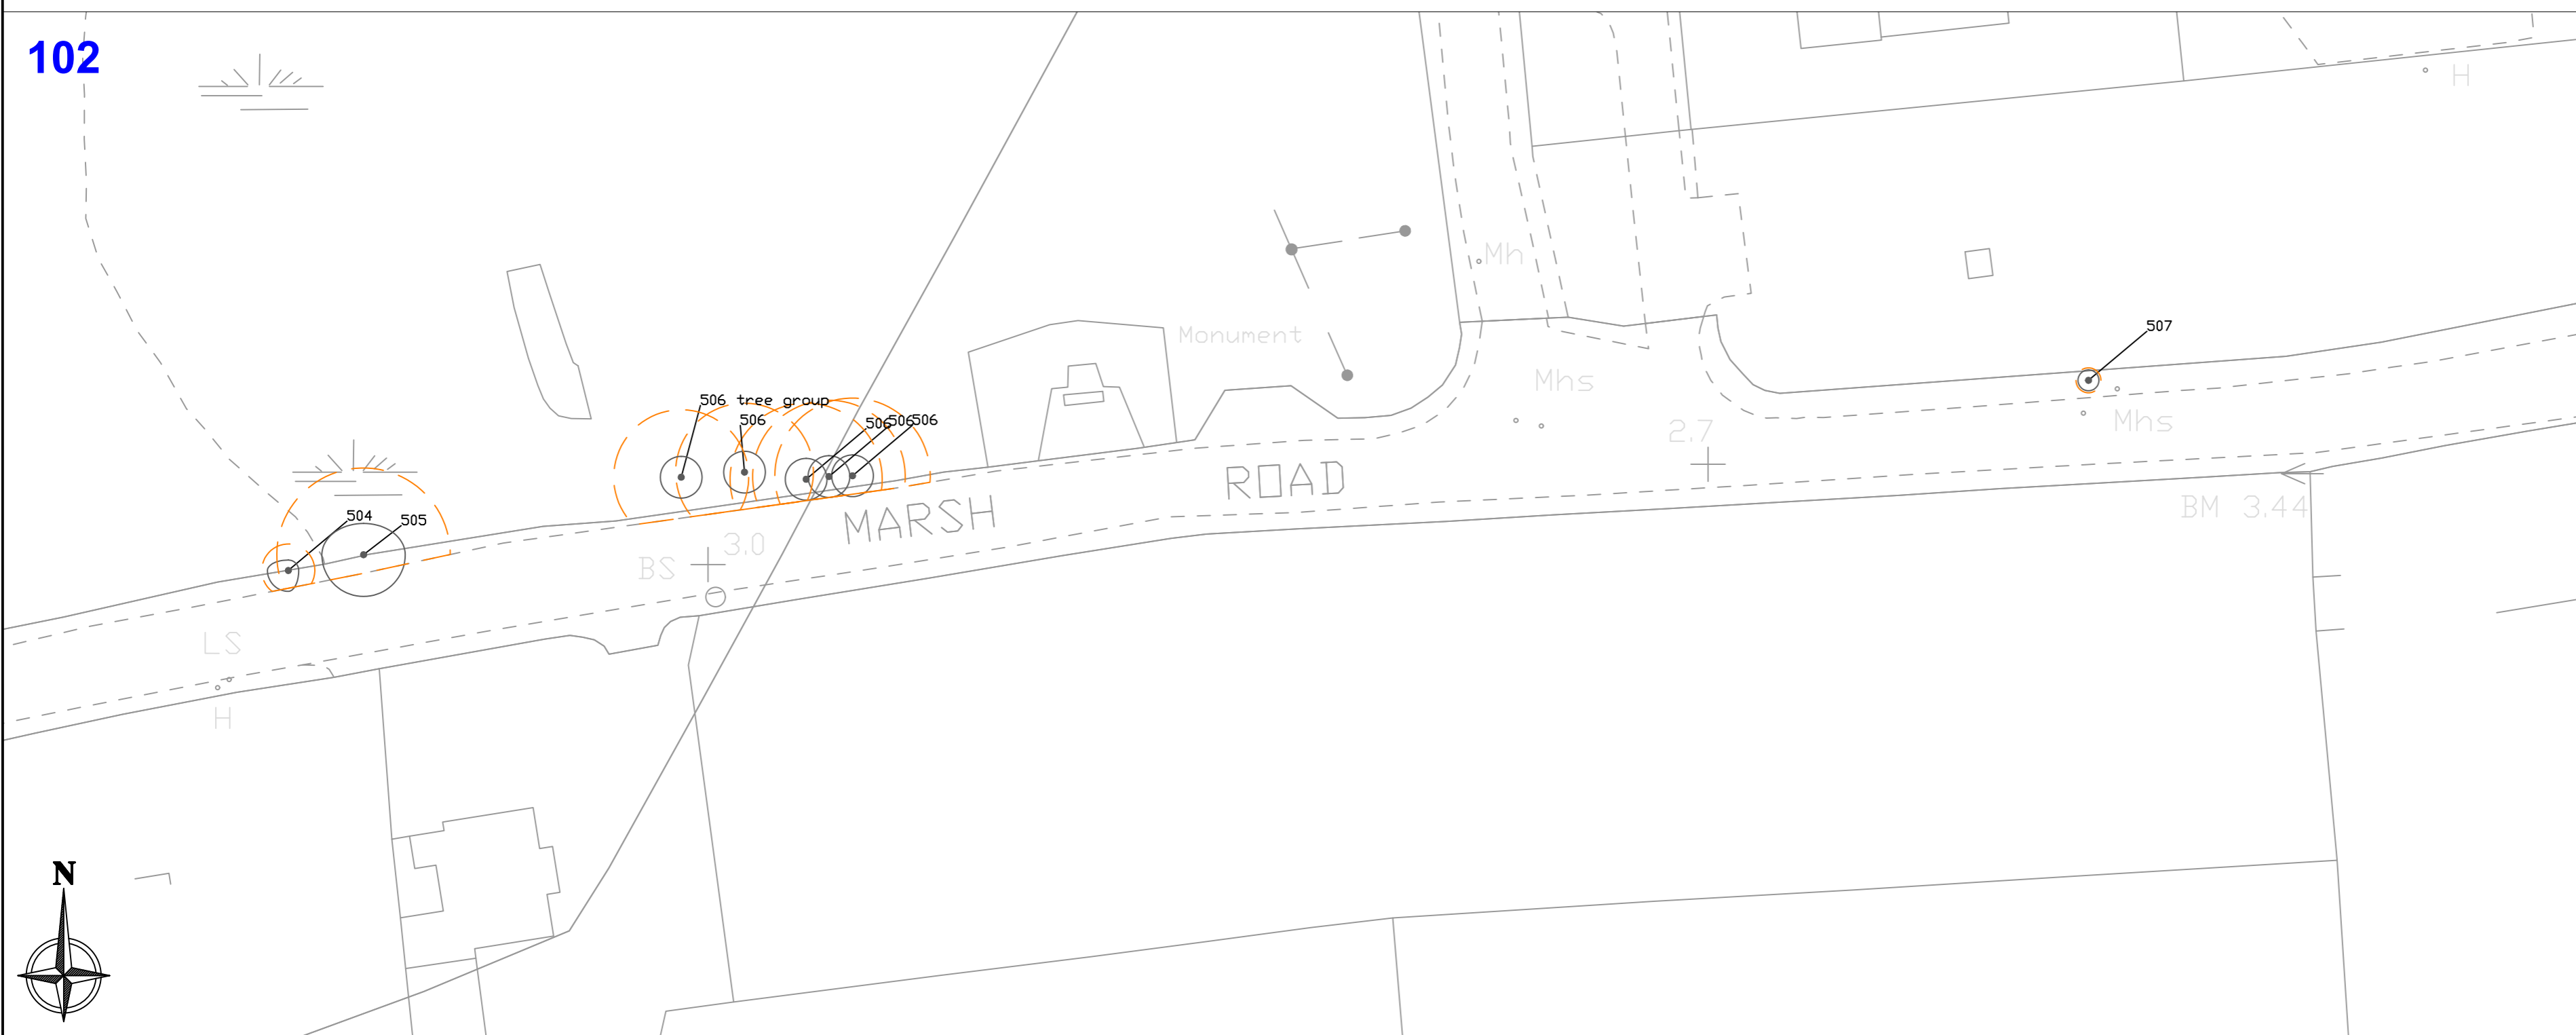



102



LEGEND


**TREE CONDITION CATEGORIES**

-  A TREES OF HIGH VALUE AND QUALITY
-  B TREES OF MODERATE VALUE AND QUALITY
-  C TREES OF LOW QUALITY AND VALUE
-  U TREES OF VERY LOW VALUE AND QUALITY TO BE REMOVED IN THE INTERESTS OF SOUND ARBORICULTURAL MANAGEMENT

 TREE CONSTRAINTS  
 SITE BOUNDARY

Drawing to be interpreted with reference to Tree Survey document

Tree constraints shown are calculated from guidelines contained within BS5837 (2012) with dimensions contained within Section 8 of the Tree Survey document. This outline should not be interpreted as the exact extent of root spread however it is considered the optimal area to be retained free of developmental impacts. Natural and/or man made barriers such as waterlogged soil or buildings may restrict the spread of tree roots. Crown spreads may also prove to be a constraint particularly where crown reduction may not be possible. The constraints lines shown on this drawing are therefore a guide only. An on-site assessment should be undertaken in the event of any developments being planned within the areas shown for retained trees.

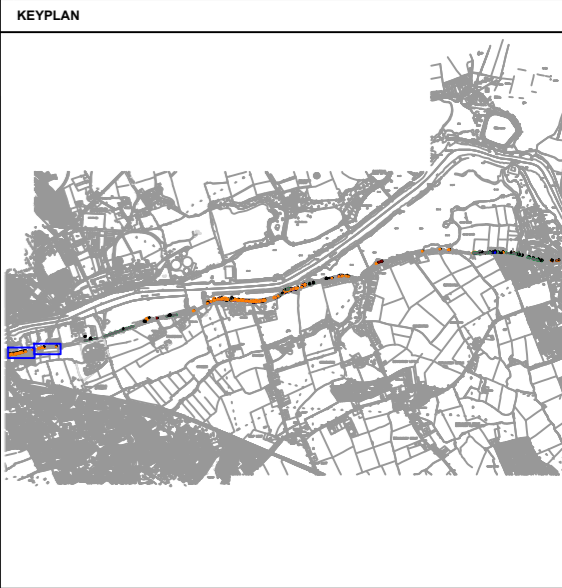

REVISIONS

REV	DATE	DESCRIPTION
A	15-12-21	Resized to A2

PROJECT: BOYNE GREENWAY, CO. LOUTH/CO. MEATH	JOB NO. TBOY001	
DRAWING: ARBORICULTURAL ASSESSMENT	DATE: 15-12-21	SCALE: 1:250 @ A2
DRAWN BY: NIALL MCBRIDE	NMB INITIALS	
STATUS: PLANNING	REVISION: A	
DRAWING NO. 101/102		

NOTES  
 Do Not Scale. Use Figured Dimensions Only.  
 Not for Construction Purposes unless Specifically Marked.  
 © THIS DRAWING IS COPYRIGHT OF CMK HORTICULTURE - ARBORICULTURE LTD.

103

FLOGAS IRELAND

V1 LEYLAND HEDGE  
SCREENING FLOGAS  
IRELAND. 2.5M HIGH.

+  
2.5

+  
2.3

Drogheda Main Drainage  
Works - Hillside and  
Woodlands

104

V2

2.02

+  
1.90

UND

+  
2.33



CLIENT









comhairle chontae na mí  
meath county council

ENGINEERS



LEGEND

TREE CONDITION CATEGORIES

-  A TREES OF HIGH VALUE AND QUALITY
-  B TREES OF MODERATE VALUE AND QUALITY
-  C TREES OF LOW QUALITY AND VALUE
-  U TREES OF VERY LOW VALUE AND QUALITY TO BE REMOVED IN THE INTERESTS OF SOUND ARBORICULTURAL MANAGEMENT
-  TREE CONSTRAINTS
-  SITE BOUNDARY


Drawing to be interpreted with reference to Tree Survey document

Tree constraints shown are calculated from guidelines contained within BS5837 (2012) within dimensions contained within Section 8 of the Tree Survey document. This outline should not be interpreted as the exact extent of root spread however it is considered the optimal area to be retained free of developmental impacts.

Natural and/or man made barriers such as waterlogged soil or buildings may restrict the spread of tree roots. Crown spreads may also prove to be a constraint particularly where crown reduction may not be possible.

The constraints lines shown on this drawing are therefore a guide only. An on-site assessment should be undertaken in the event of any developments being planned within the areas shown for retained trees.

KEYPLAN

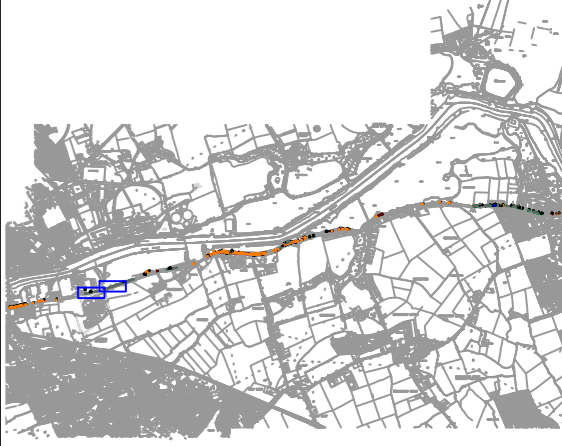

REVISIONS

REV	DATE	DESCRIPTION

PROJECT: BOYNE GREENWAY, CO. LOUTH/CO. MEATH      JOB NO. TBOY001

DRAWING: ARBORICULTURAL ASSESSMENT      DATE: 15-12-21      SCALE: 1:250 @ A2

DRAWN BY: NIALL MCBRIDE      NMB INITIALS


STATUS: PLANNING      REVISION: -

DRAWING NO. 103/104


NOTES  
Do Not Scale. Use Figured Dimensions Only.  
Not for Construction Purposes unless Specifically Marked.  
© THIS DRAWING IS COPYRIGHT OF CMK HORTICULTURE - ARBORICULTURE LTD.



105

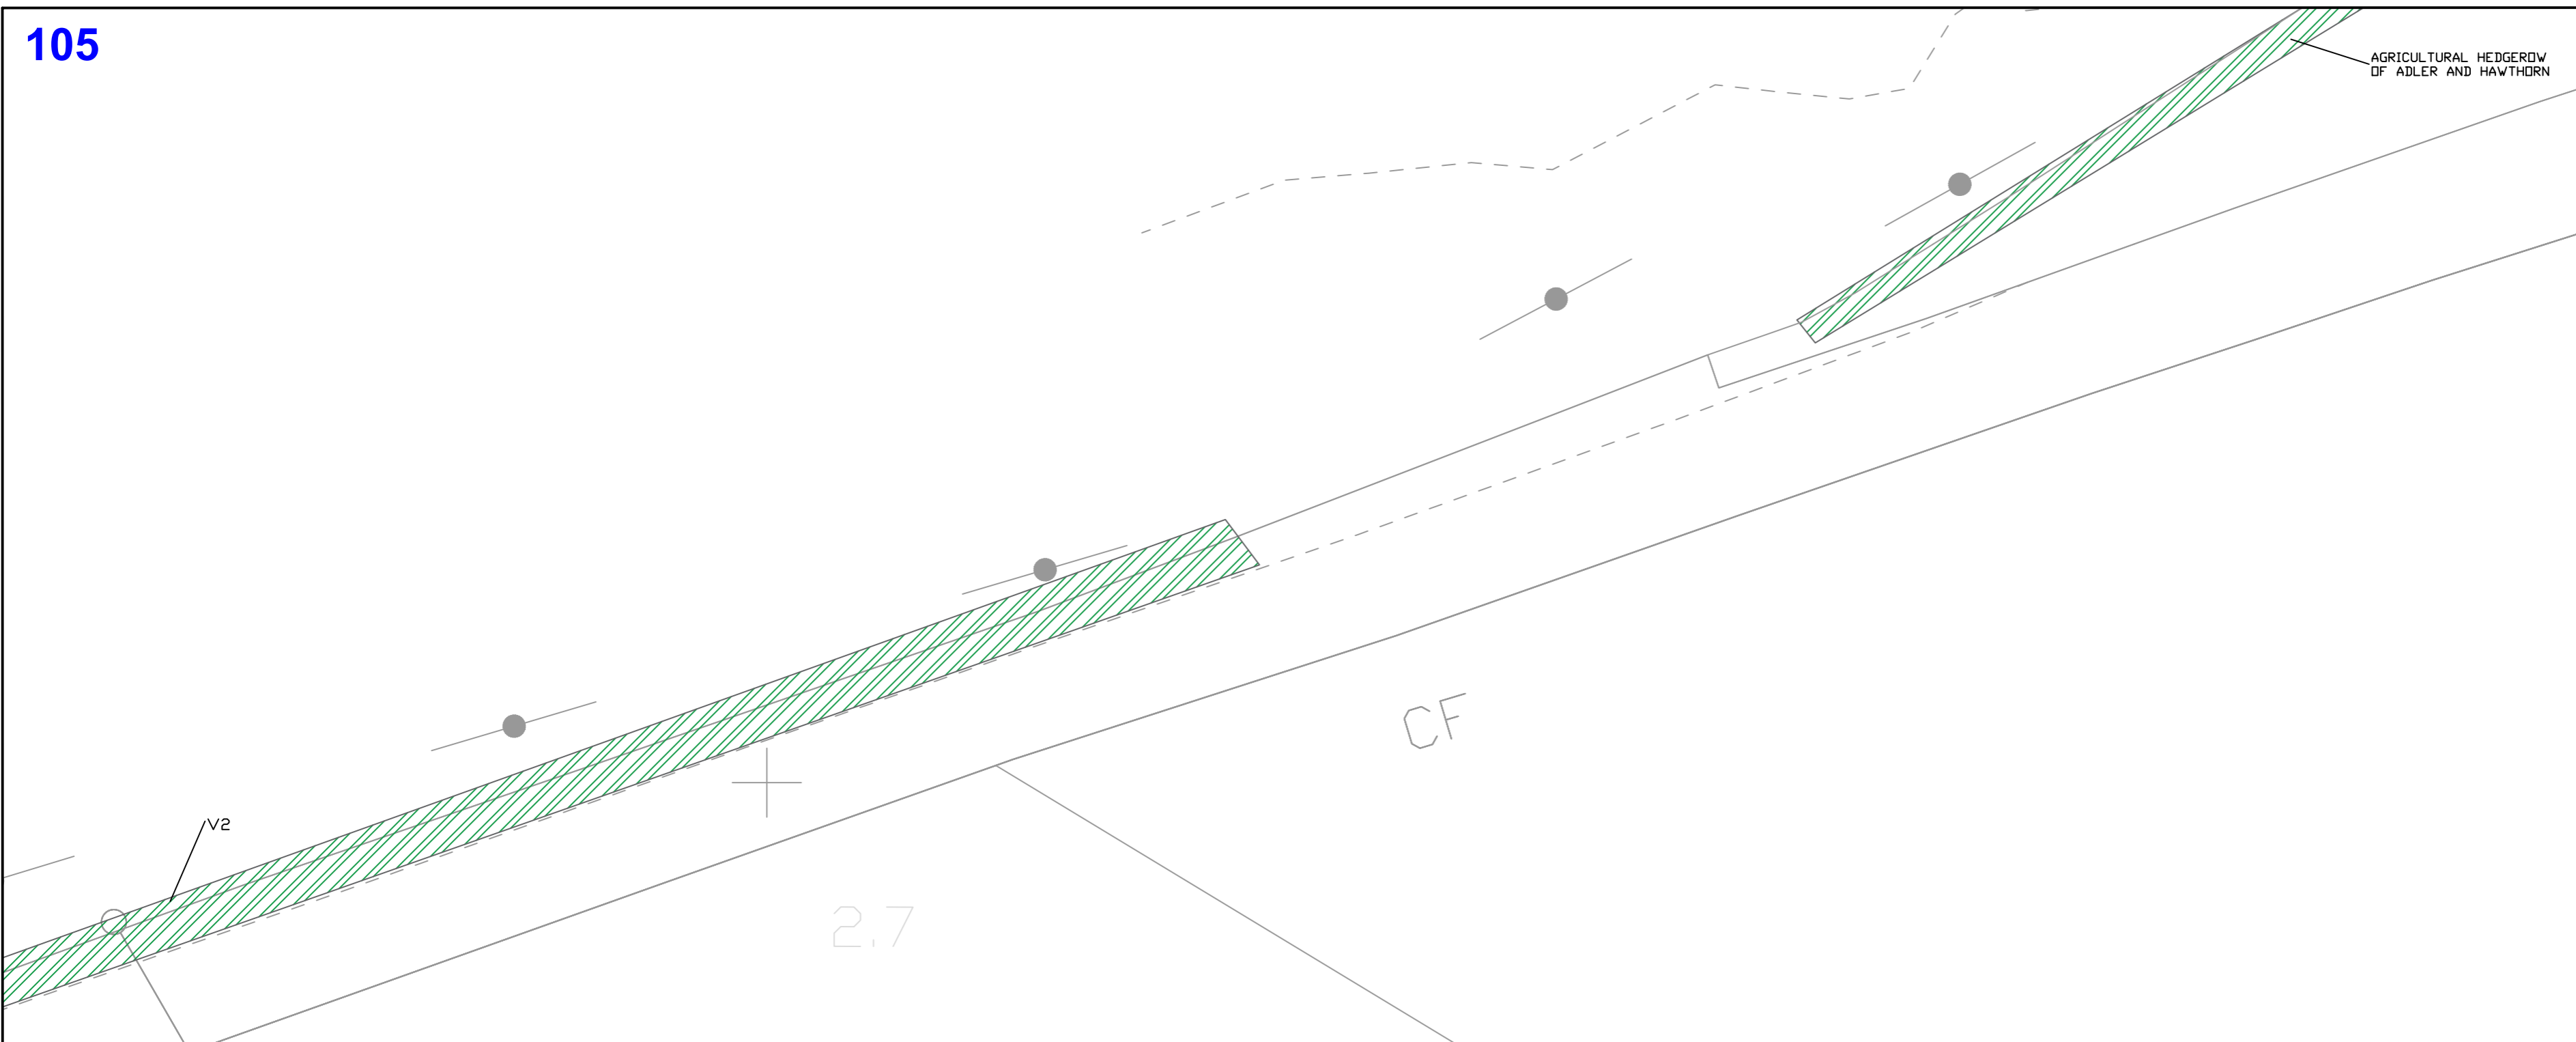


CLIENT



comhairle chontae na mí  
meath county council

ENGINEERS



LEGEND

**TREE CONDITION CATEGORIES**

- A TREES OF HIGH VALUE AND QUALITY
- B TREES OF MODERATE VALUE AND QUALITY
- C TREES OF LOW QUALITY AND VALUE
- U TREES OF VERY LOW VALUE AND QUALITY TO BE REMOVED IN THE INTERESTS OF SOUND ARBORICULTURAL MANAGEMENT


— TREE CONSTRAINTS  
— SITE BOUNDARY

Drawing to be interpreted with reference to Tree Survey document


Tree constraints shown are calculated from guidelines contained within BS5837 (2012) within dimensions contained within Section 8 of the Tree Survey document. This outline should not be interpreted as the exact extent of root spread however it is considered the optimal area to be retained free of developmental impacts.

Natural and/or man made barriers such as waterlogged soil or buildings may restrict the spread of tree roots. Crown spreads may also prove to be a constraint particularly where crown reduction may not be possible.

The constraints lines shown on this drawing are therefore a guide only. An on-site assessment should be undertaken in the event of any developments being planned within the areas shown for retained trees.

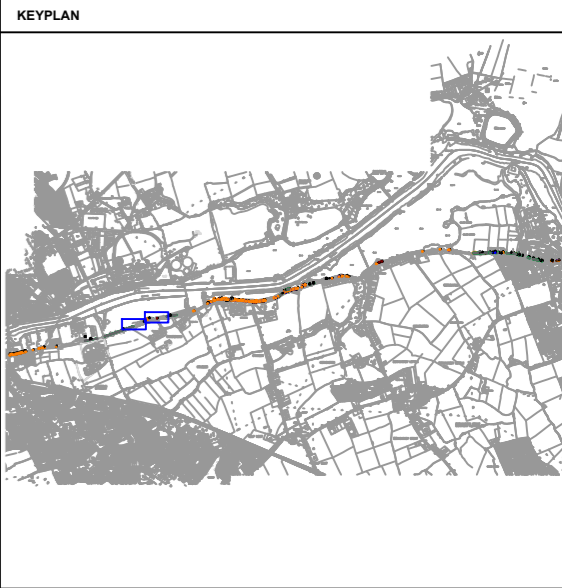

106

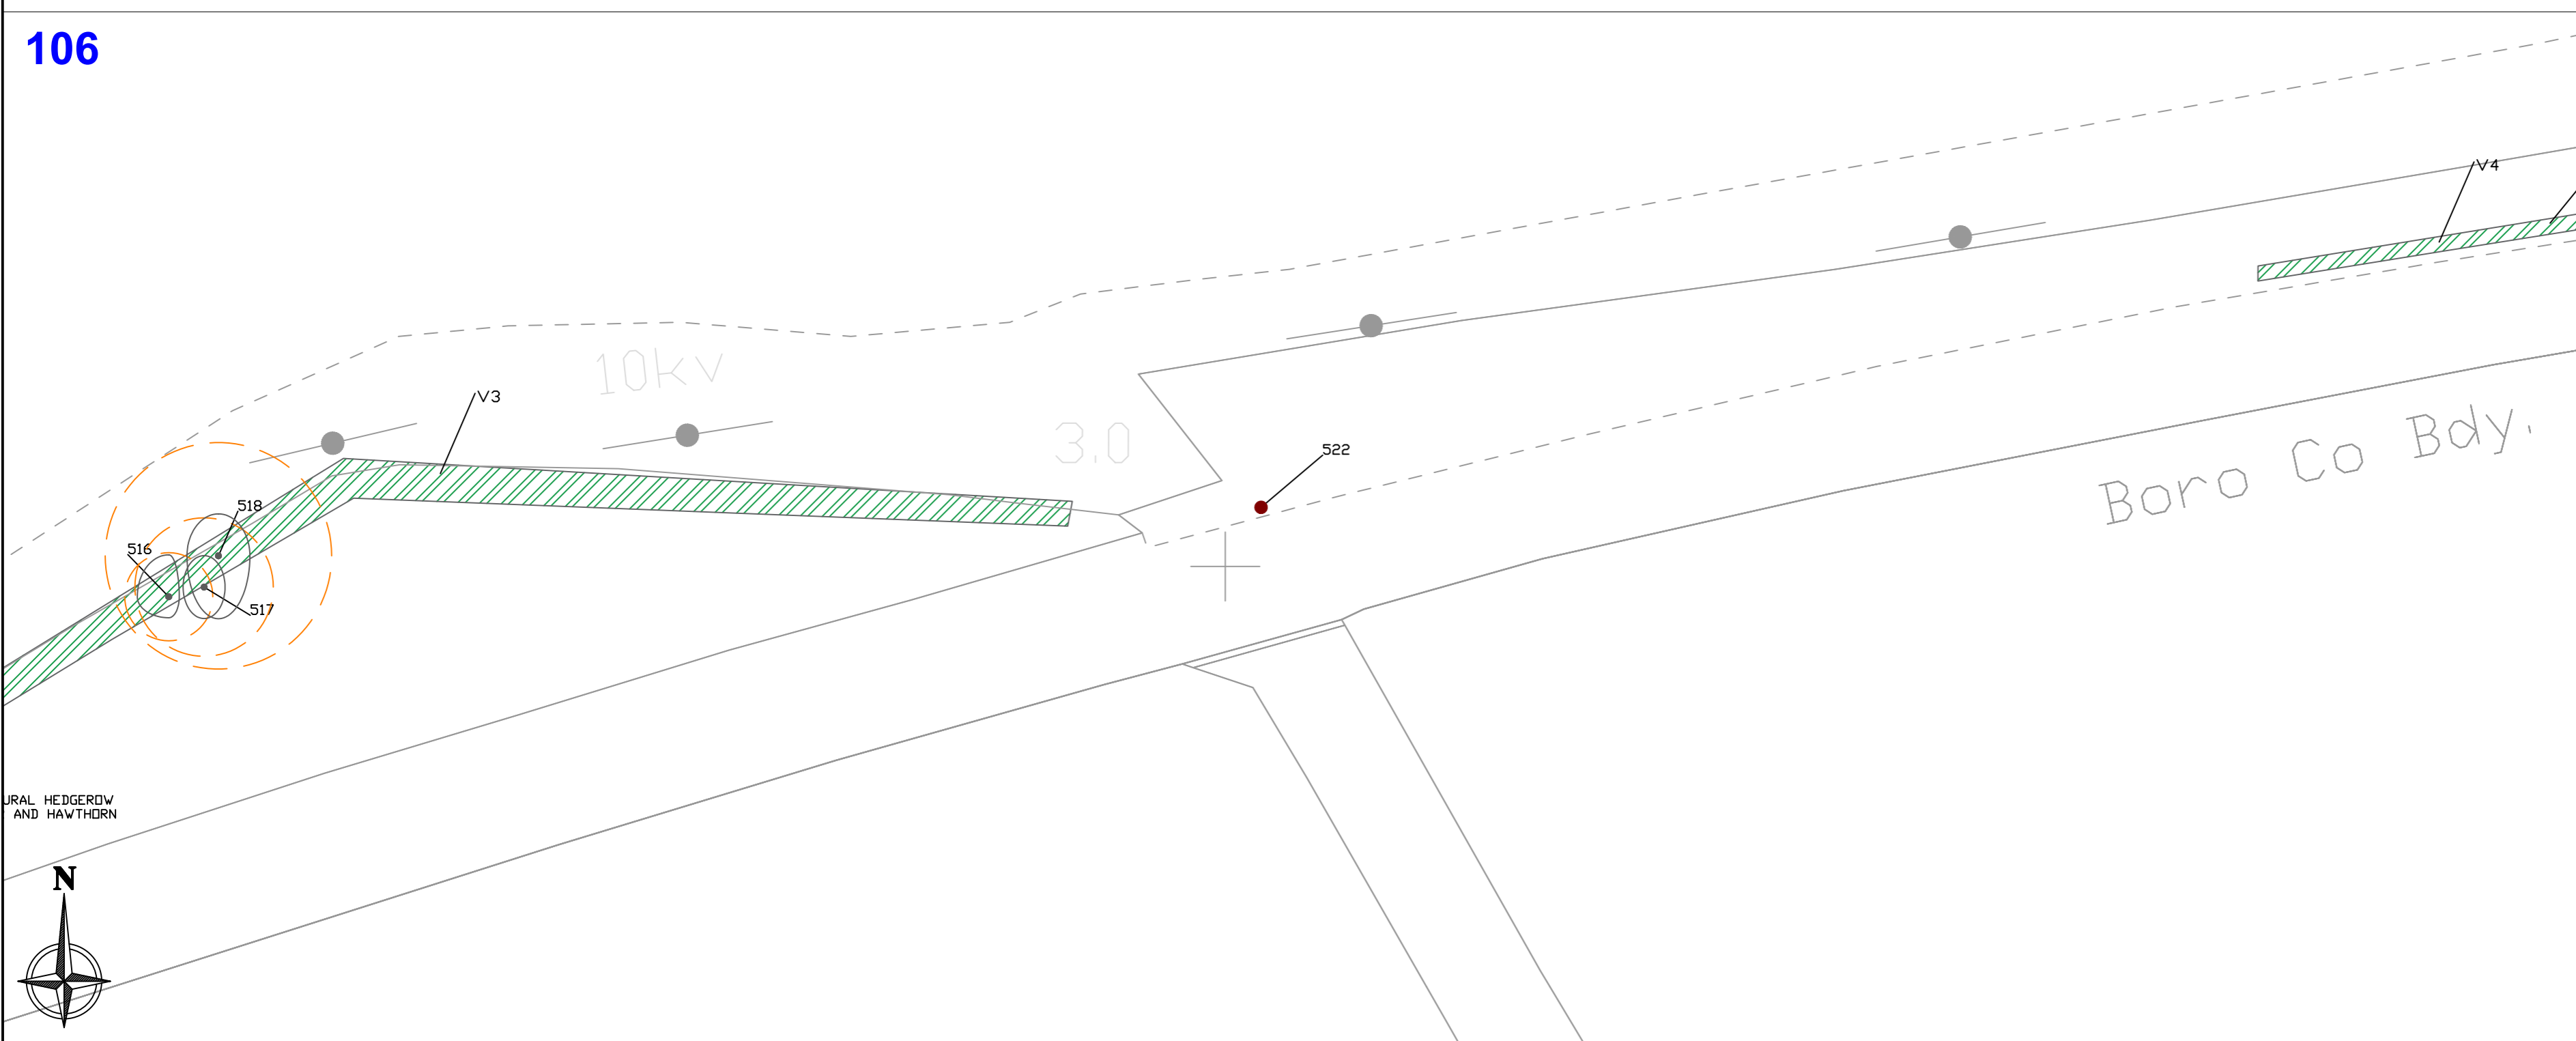

REVISIONS


REV	DATE	DESCRIPTION

PROJECT: BOYNE GREENWAY, CO. LOUTH/CO. MEATH	JOB NO. TBOY001	
DRAWING: ARBORICULTURAL ASSESSMENT	DATE: 15-12-21	SCALE: 1:250 @ A2
DRAWN BY: NIALL MCBRIDE		NMB INITIALS
STATUS: PLANNING		REVISION: -
DRAWING NO. 105/106		

NOTES


Do Not Scale. Use Figured Dimensions Only.  
Not for Construction Purposes unless Specifically Marked.

© THIS DRAWING IS COPYRIGHT OF CMK HORTICULTURE - ARBORICULTURE LTD.

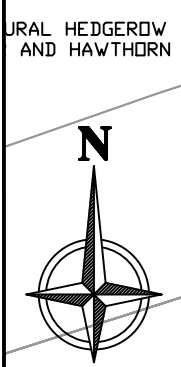



107

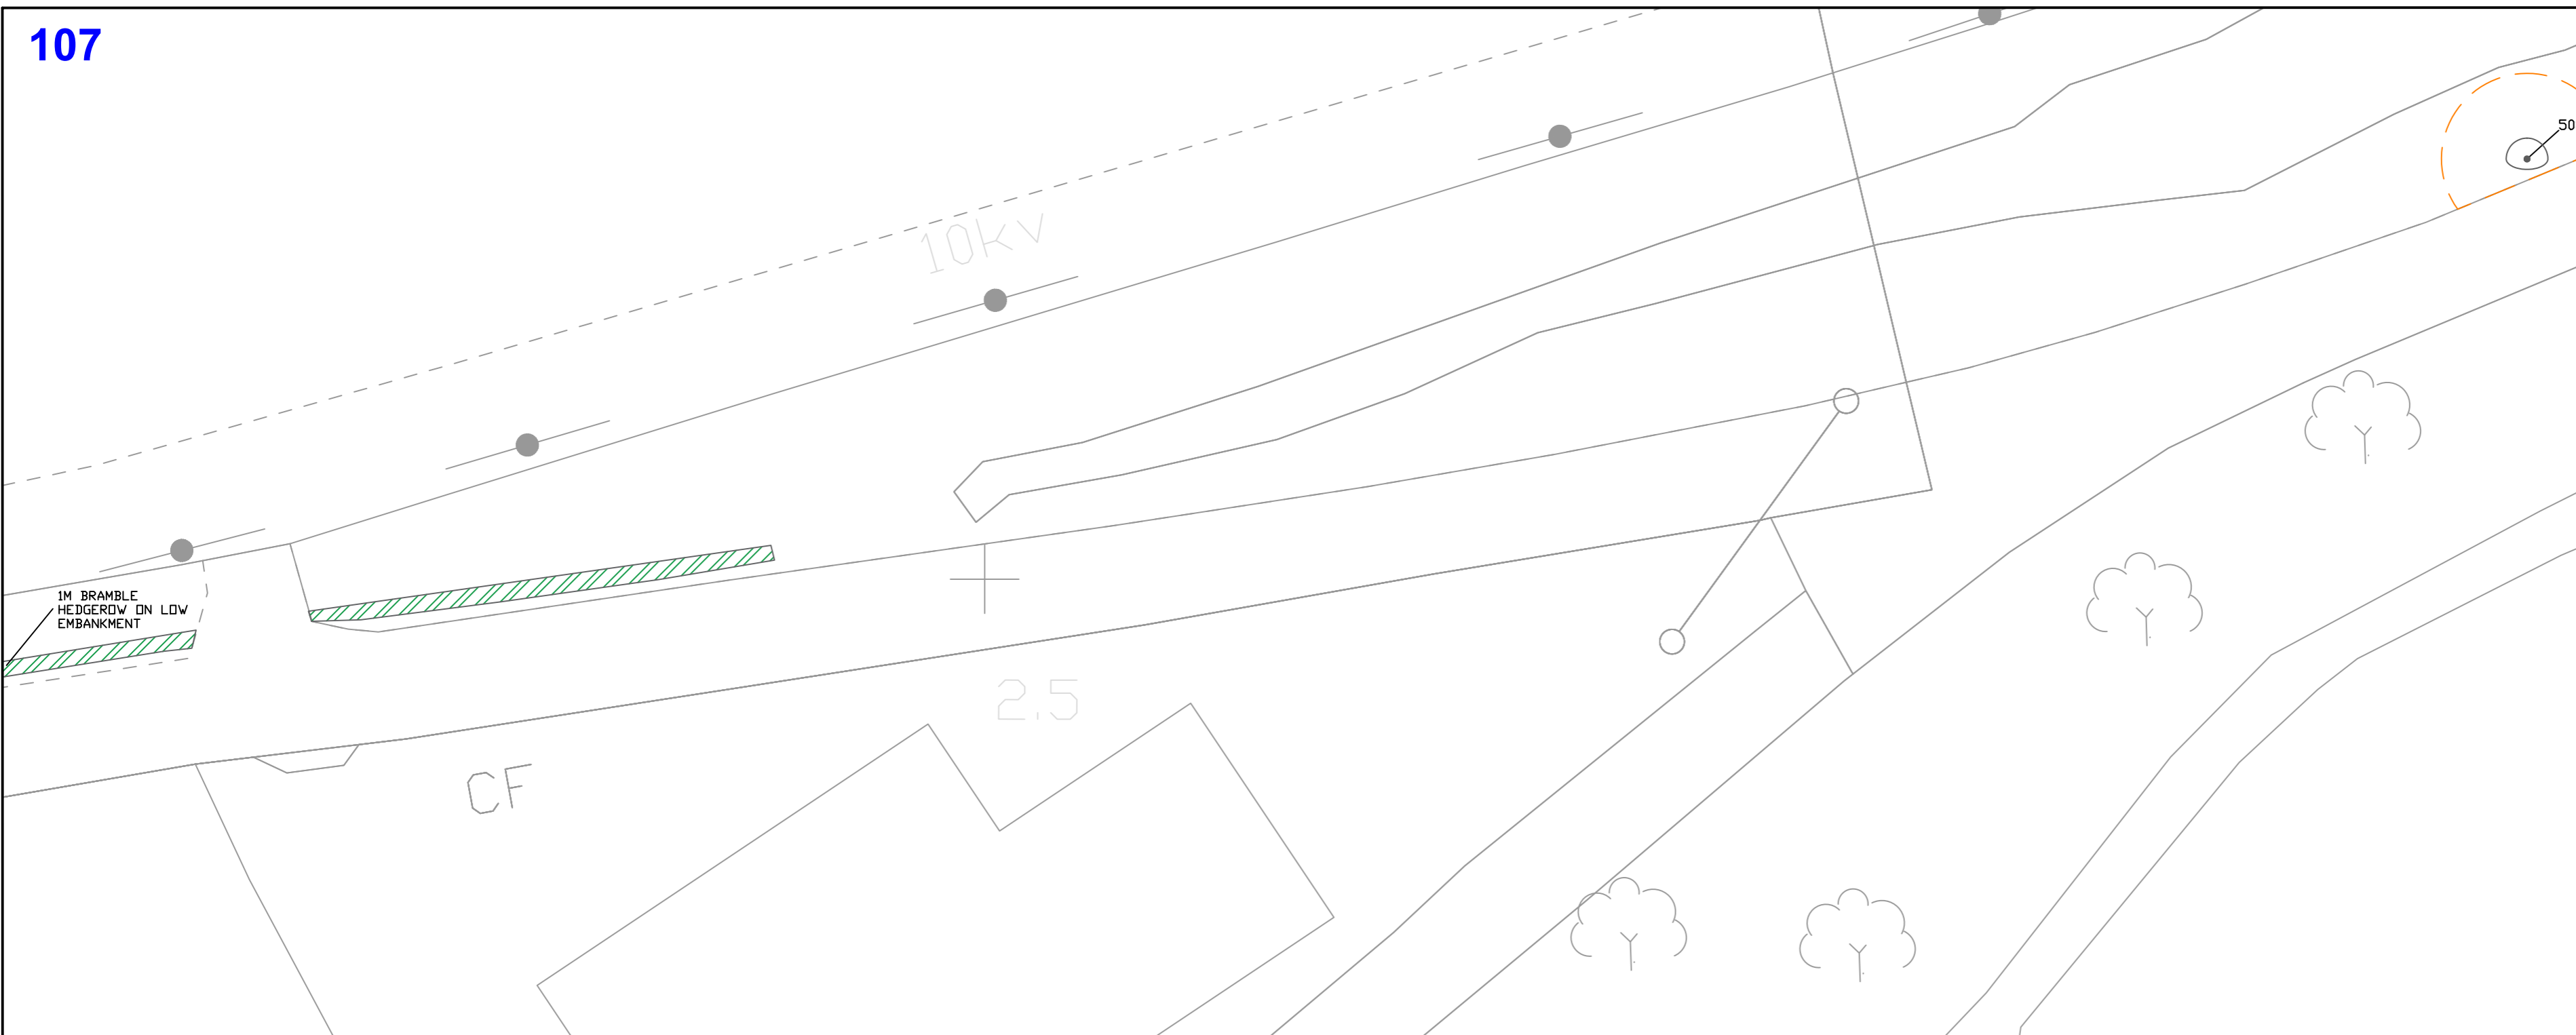

CLIENT

comhairle chontae na mí  
meath county council

ENGINEERS

LEGEND

**TREE CONDITION CATEGORIES**

- A TREES OF HIGH VALUE AND QUALITY
- B TREES OF MODERATE VALUE AND QUALITY
- C TREES OF LOW QUALITY AND VALUE
- U TREES OF VERY LOW VALUE AND QUALITY TO BE REMOVED IN THE INTERESTS OF SOUND ARBORICULTURAL MANAGEMENT


— TREE CONSTRAINTS  
— SITE BOUNDARY

Drawing to be interpreted with reference to Tree Survey document

Tree constraints shown are calculated from guidelines contained within BS5837 (2012) within dimensions contained within Section 8 of the Tree Survey document. This outline should not be interpreted as the exact extent of root spread however it is considered the optimal area to be retained free of developmental impacts. Natural and/or man made barriers such as waterlogged soil or buildings may restrict the spread of tree roots. Crown spreads may also prove to be a constraint particularly where crown reduction may not be possible. The constraints lines shown on this drawing are therefore a guide only. An on-site assessment should be undertaken in the event of any developments being planned within the areas shown for retained trees.

KEYPLAN

108

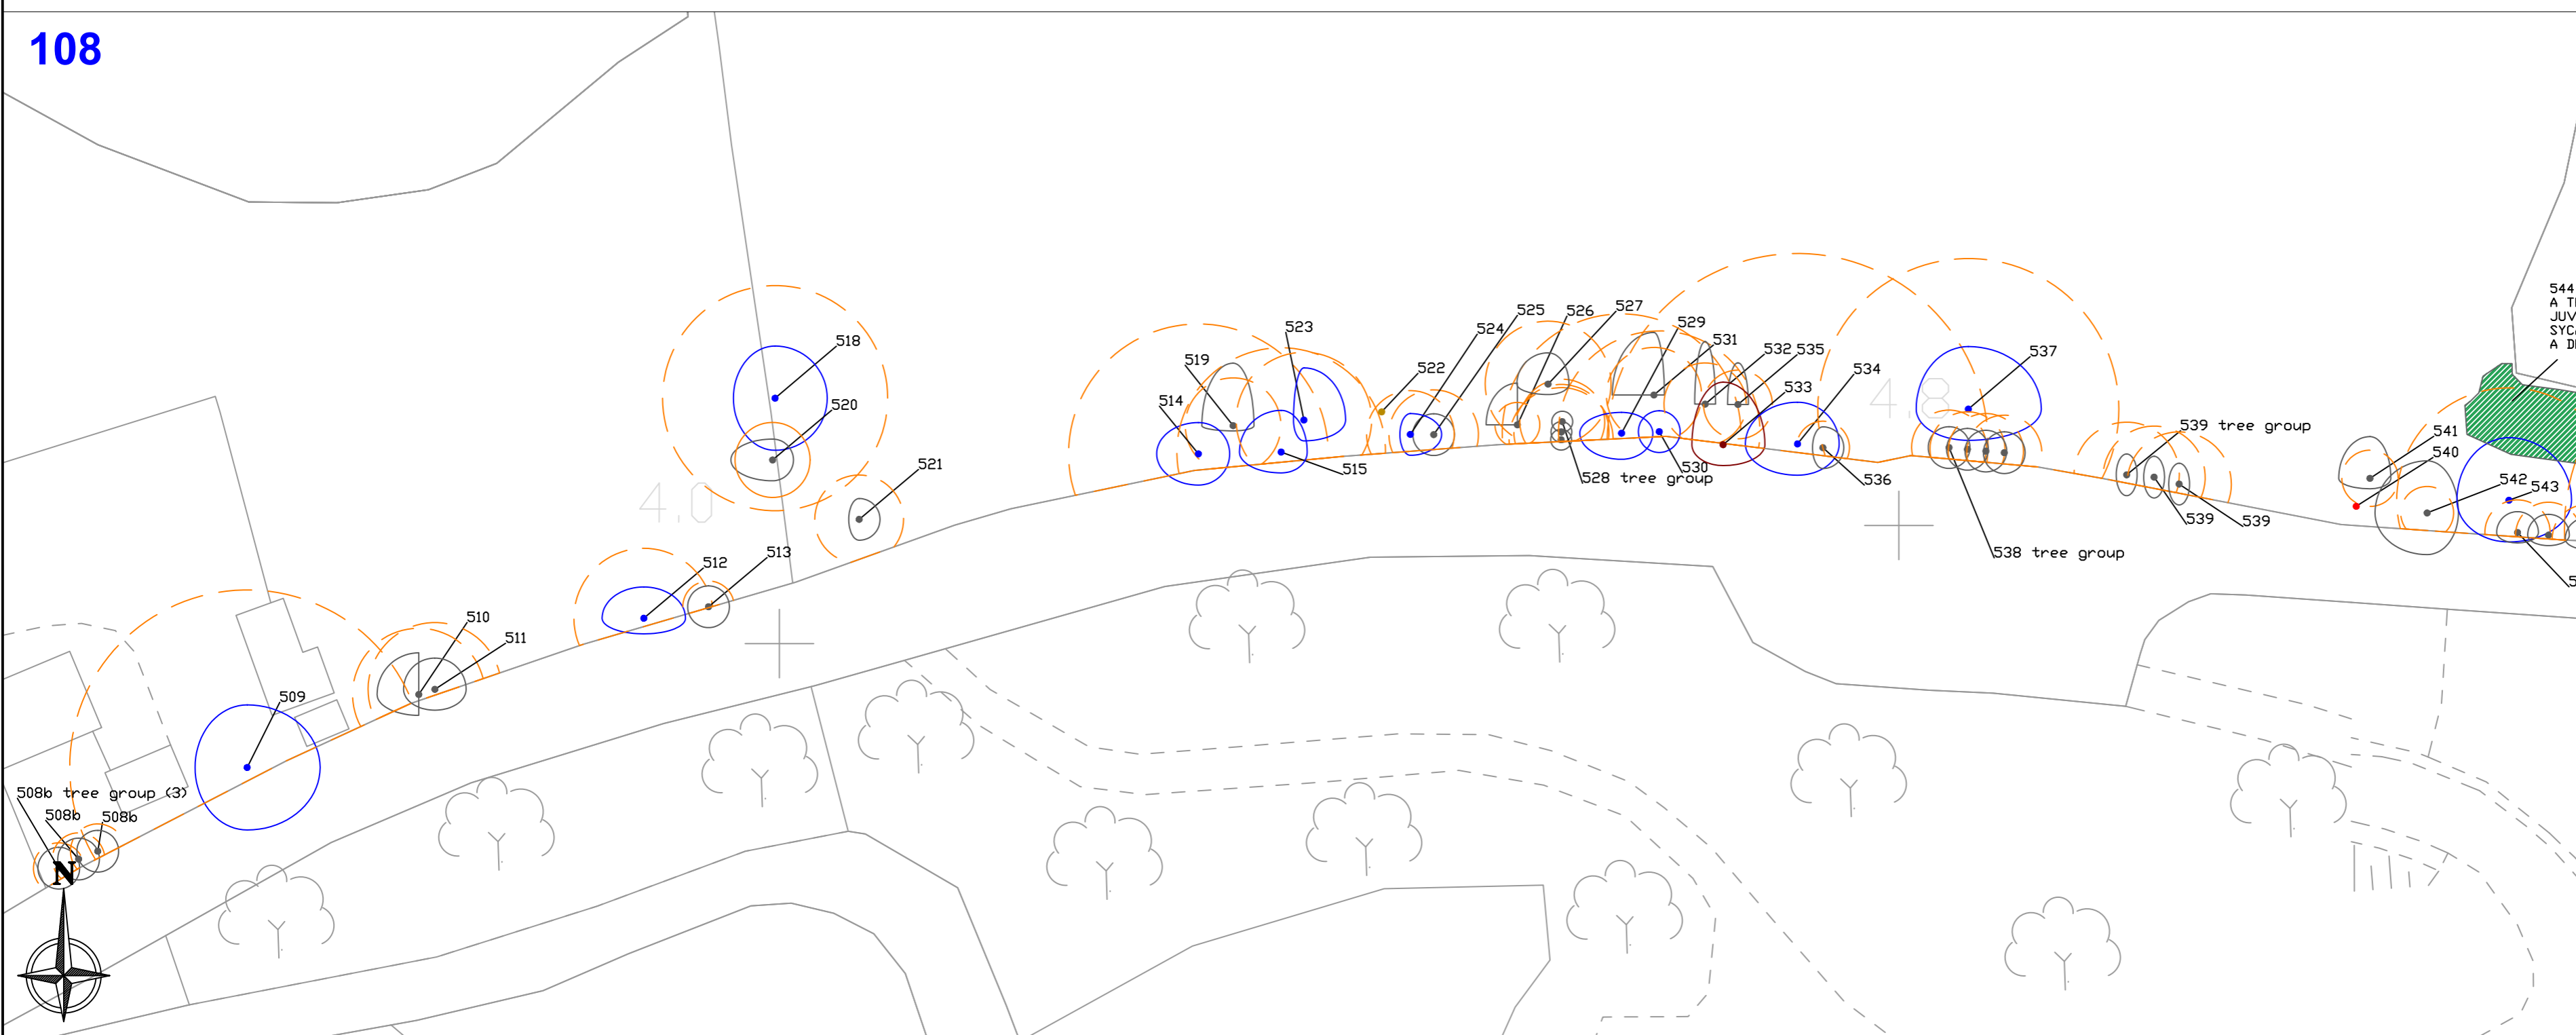

544 T  
A TH  
JU  
SYCAM  
A DEN

REVISIONS

REV	DATE	DESCRIPTION

PROJECT: BOYNE GREENWAY, CO. LOUTH/CO. MEATH      JOB NO. TBOY001

DRAWING: ARBORICULTURAL ASSESSMENT      DATE: 15-12-21      SCALE: 1:250 @ A2

DRAWN BY: NIALL MCBRIDE      NMB INITIALS

STATUS: PLANNING

DRAWING NO. 107/108      REVISION. -


NOTES  
Do Not Scale. Use Figure Dimensions Only.  
Not for Construction Purposes unless Specifically Marked.

© THIS DRAWING IS COPYRIGHT OF CMK HORTICULTURE - ARBORICULTURE LTD.




109

544 TREE GROUP,  
A THICKET OF  
JUVENILE ASH AND  
SYCAMORE FORMING  
A DENSE GROUP.

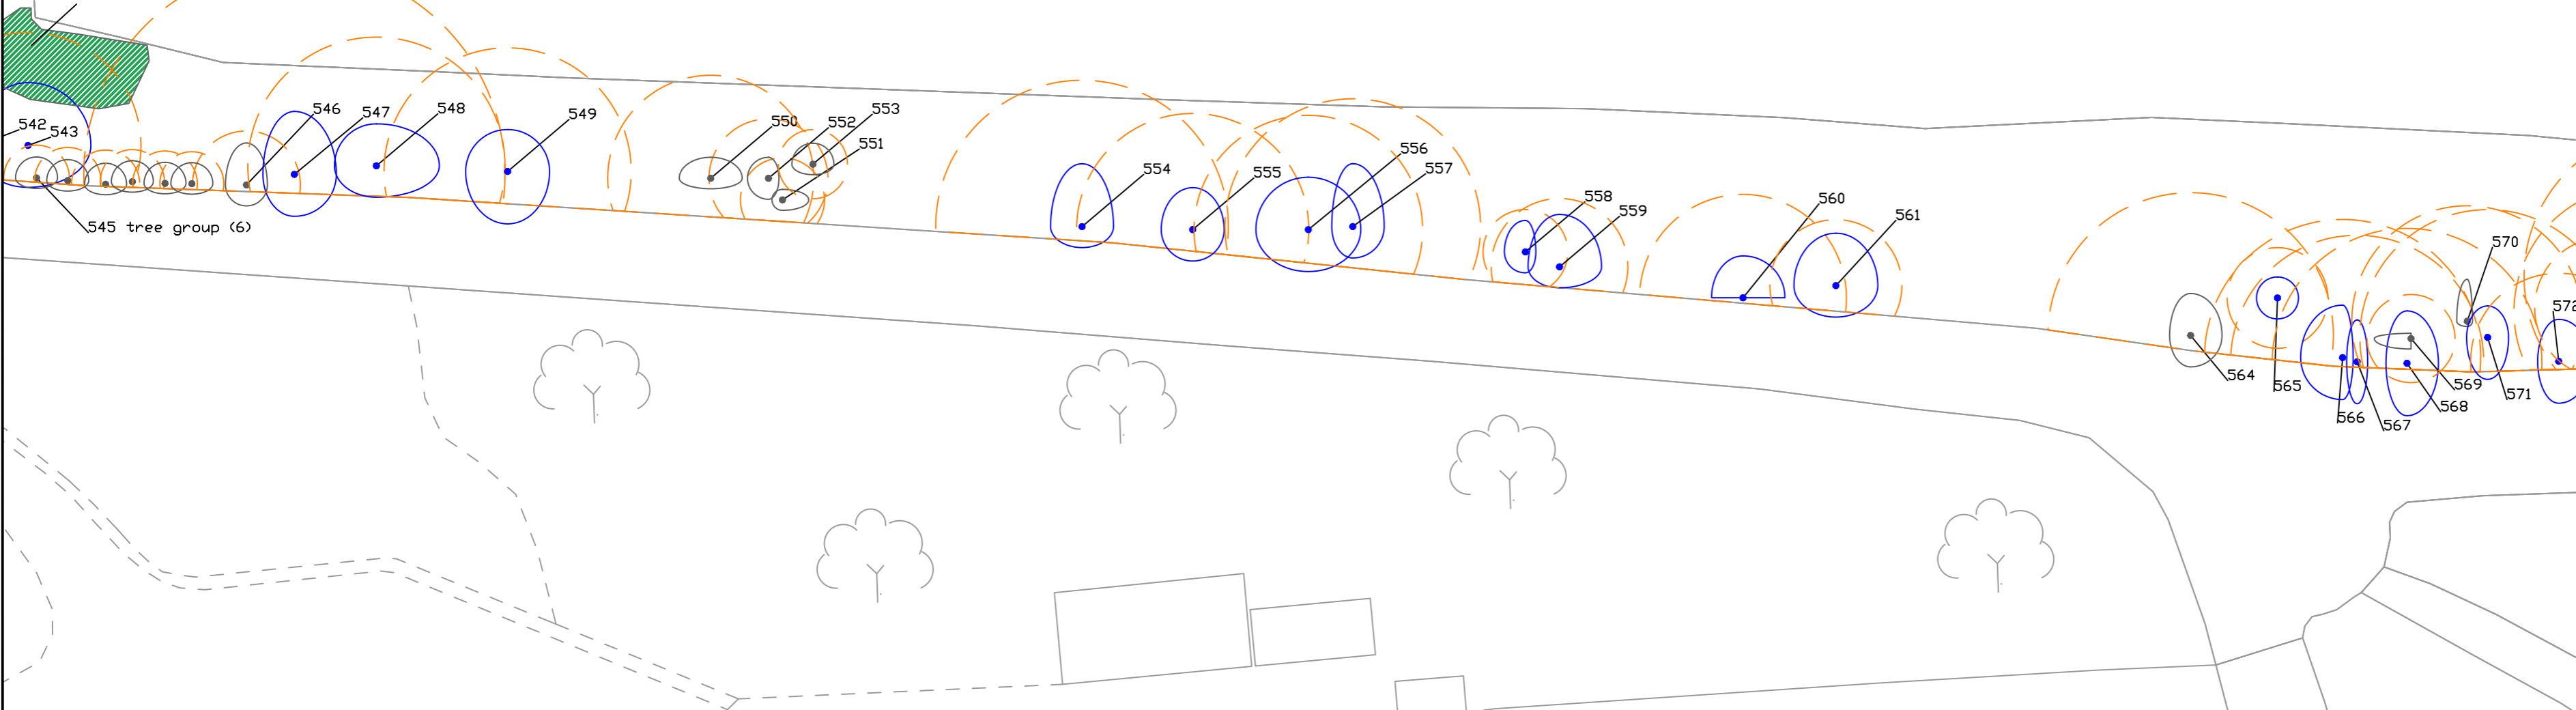

110

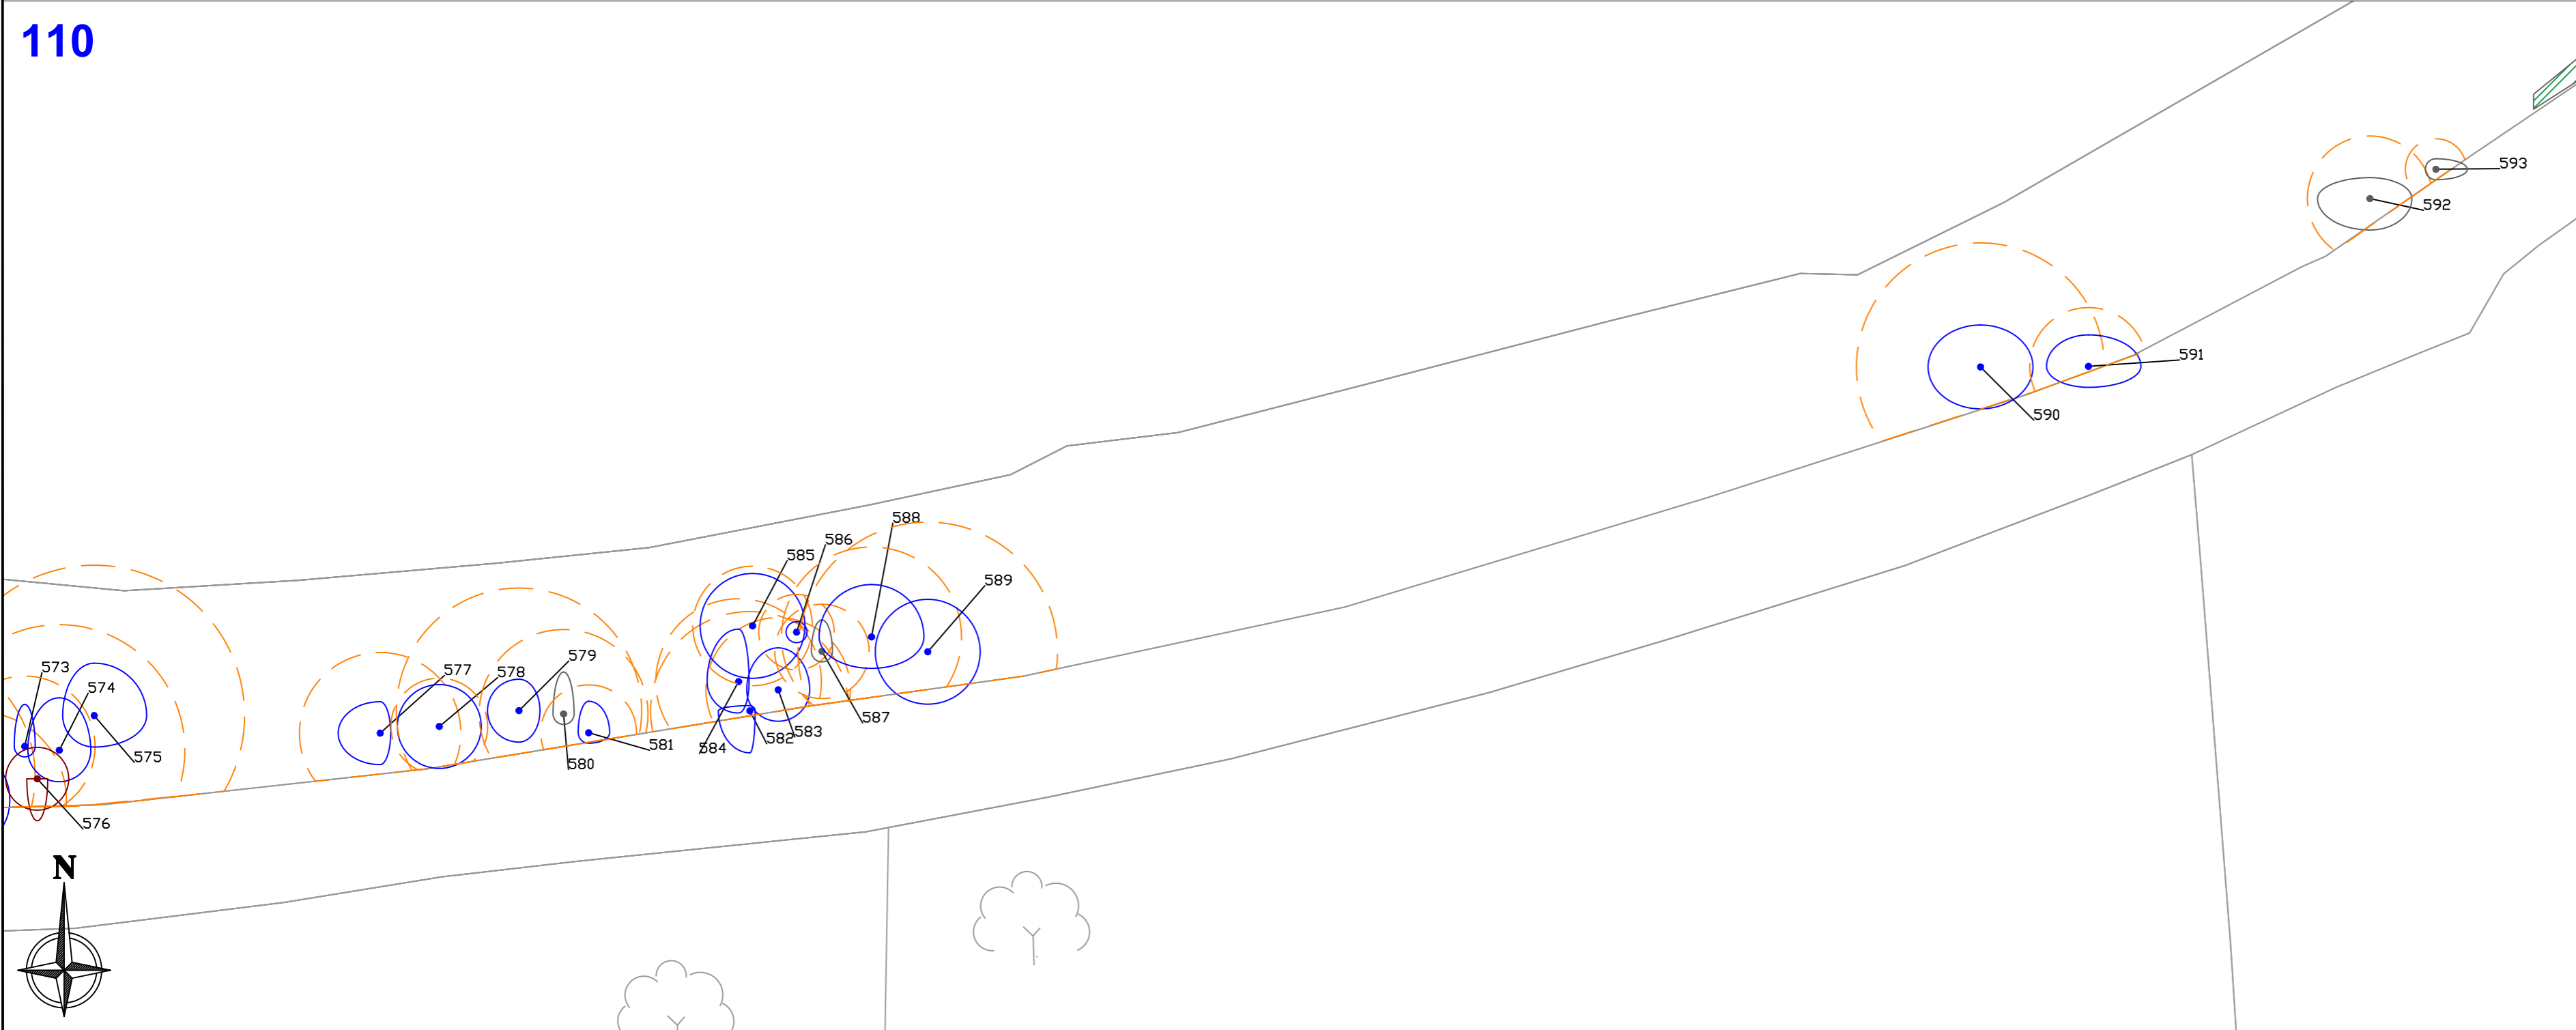

LEGEND

**TREE CONDITION CATEGORIES**

- A TREES OF HIGH VALUE AND QUALITY
- B TREES OF MODERATE VALUE AND QUALITY
- C TREES OF LOW QUALITY AND VALUE
- U TREES OF VERY LOW VALUE AND QUALITY TO BE REMOVED IN THE INTERESTS OF SOUND ARBORICULTURAL MANAGEMENT


— TREE CONSTRAINTS  
— SITE BOUNDARY

Drawing to be interpreted with reference to Tree Survey document

Tree constraints shown are calculated from guidelines contained within BS837 (2012) with dimensions contained within Section 8 of the Tree Survey document. This outline should not be interpreted as the exact extent of root spread however it is considered the optimal area to be retained free of developmental impacts.

Natural and/or man made barriers such as waterlogged soil or buildings may restrict the spread of tree roots. Crown spreads may also prove to be a constraint particularly where crown reduction may not be possible.

The constraints lines shown on this drawing are therefore a guide only. An on-site assessment should be undertaken in the event of any developments being planned within the areas shown for retained trees.

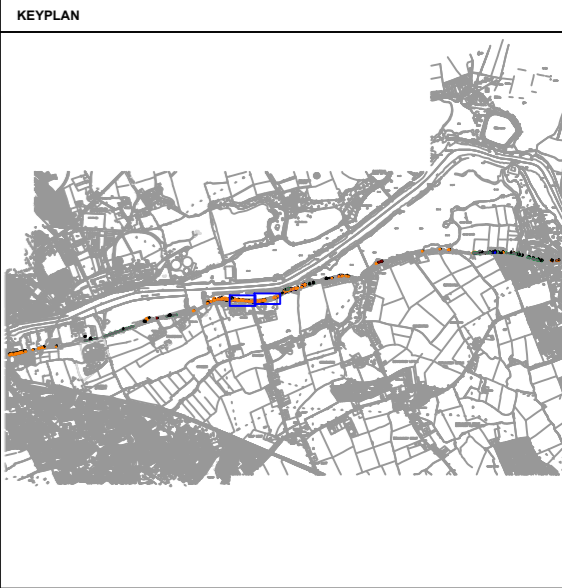

REVISIONS

REV	DATE	DESCRIPTION


PROJECT: BOYNE GREENWAY, CO. LOUTH/CO. MEATH	JOB NO. TBOY001	
DRAWING: ARBORICULTURAL ASSESSMENT	DATE: 15-12-21	SCALE: 1:250 @ A2
DRAWN BY: NIALL MCBRIDE	NMB INITIALS	
STATUS: PLANNING	REVISION: -	
DRAWING NO. 109/110		

NOTES  
Do Not Scale. Use Figured Dimensions Only.  
Not for Construction Purposes unless Specifically Marked.  
© THIS DRAWING IS COPYRIGHT OF CMK HORTICULTURE & ARBORICULTURE LTD.



111

Beacon

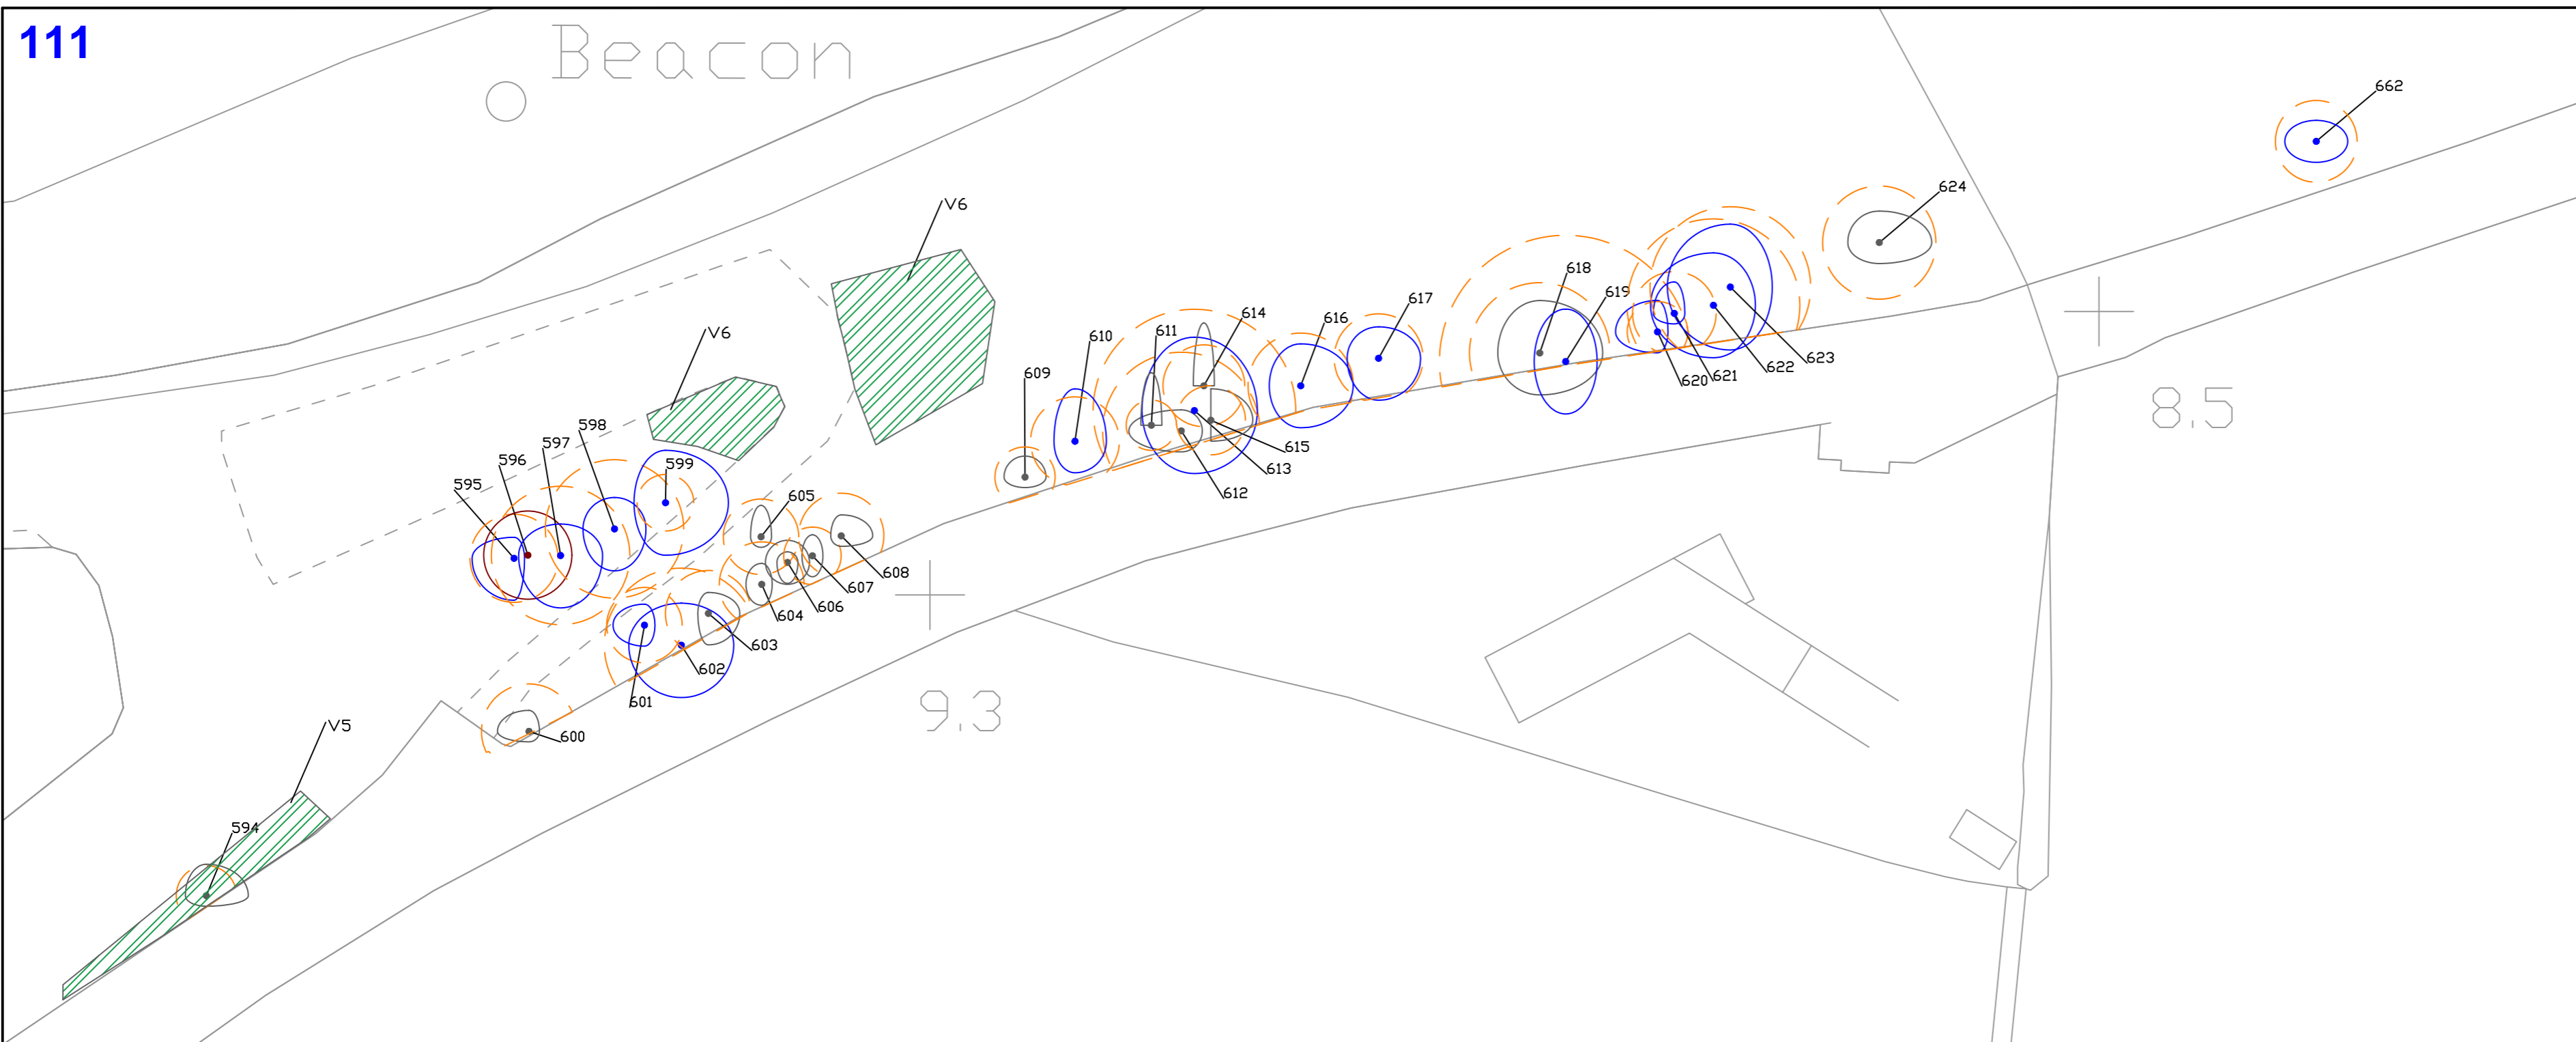

CLIENT

comhairle chontae na mí  
meath county council

ENGINEERS

LEGEND

**TREE CONDITION CATEGORIES**

- A TREES OF HIGH VALUE AND QUALITY
- B TREES OF MODERATE VALUE AND QUALITY
- C TREES OF LOW QUALITY AND VALUE
- U TREES OF VERY LOW VALUE AND QUALITY TO BE REMOVED IN THE INTERESTS OF SOUND ARBORICULTURAL MANAGEMENT


— TREE CONSTRAINTS  
— SITE BOUNDARY

Drawing to be interpreted with reference to Tree Survey document

Tree constraints shown are calculated from guidelines contained within BS5837 (2012) within dimensions contained within Section 8 of the Tree Survey document. This outline should not be interpreted as the exact extent of root spread however it is considered the optimal area to be retained free of developmental impacts.

Natural and/or man made barriers such as waterlogged soil or buildings may restrict the spread of tree roots. Crown spreads may also prove to be a constraint particularly where crown reduction may not be possible.

The constraints lines shown on this drawing are therefore a guide only. An on-site assessment should be undertaken in the event of any developments being planned within the areas shown for retained trees.

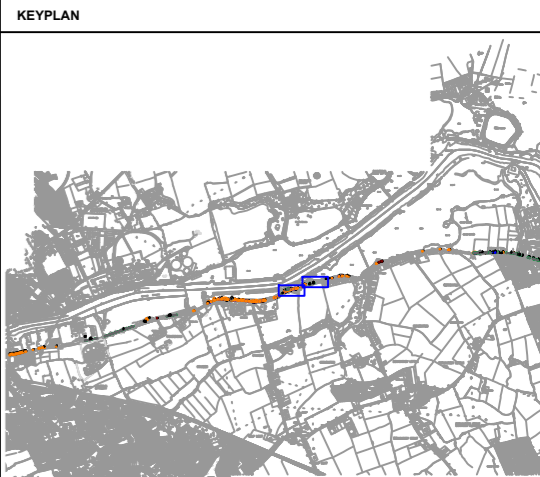

112



REVISIONS

REV	DATE	DESCRIPTION


PROJECT: BOYNE GREENWAY, CO. LOUTH/CO. MEATH	JOB NO. TBOY001	
DRAWING: ARBORICULTURAL ASSESSMENT	DATE: 15-12-21	SCALE: 1:500 @ A2
DRAWN BY: NIALL MCBRIDE	NMB INITIALS	
STATUS: PLANNING	REVISION: -	
DRAWING NO. 111/112		







NOTES  
Do Not Scale. Use Figured Dimensions Only.  
Not for Construction Purposes unless Specifically Marked.  
© THIS DRAWING IS COPYRIGHT OF CMK HORTICULTURE - ARBORICULTURE LTD.

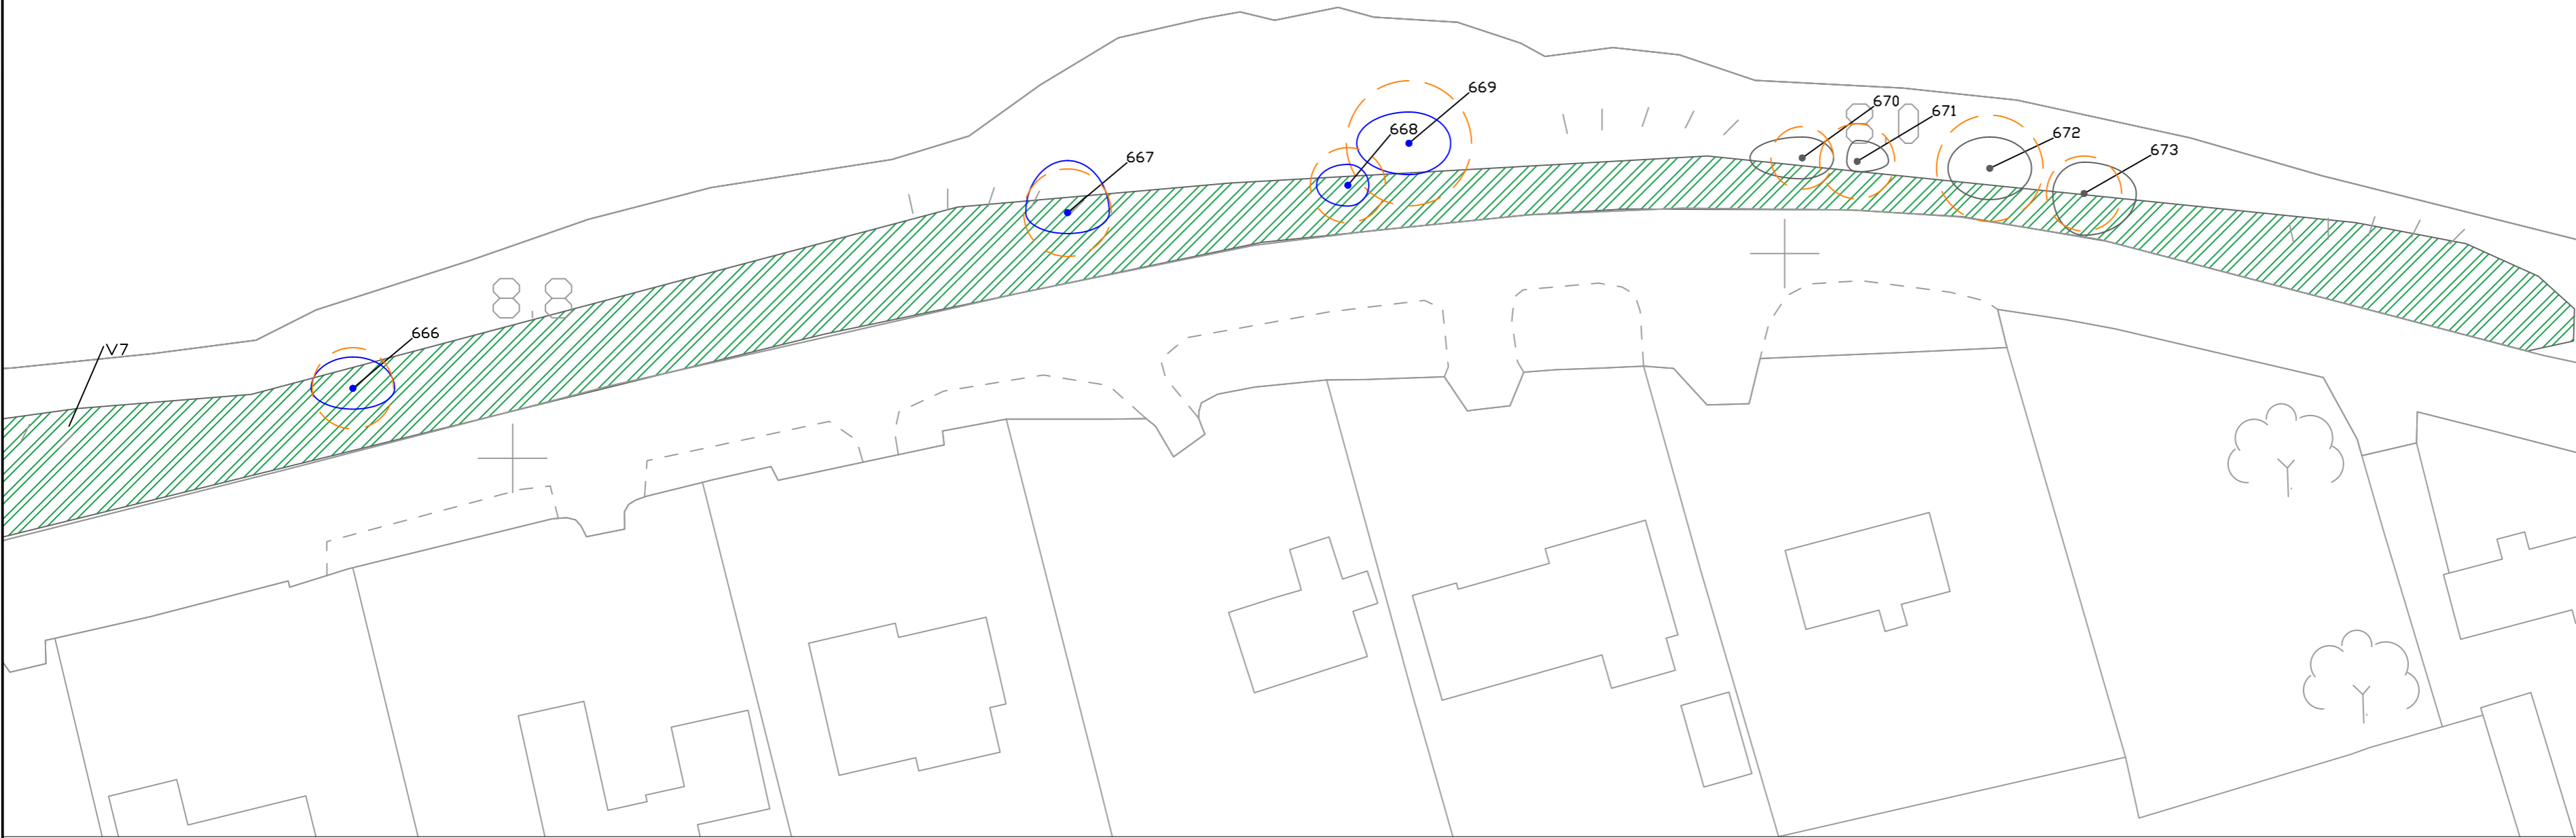**CMK**  
Hort & Arb Ltd.



113




- LEGEND
- TREE CONDITION CATEGORIES**
-  A TREES OF HIGH VALUE AND QUALITY
  -  B TREES OF MODERATE VALUE AND QUALITY
  -  C TREES OF LOW QUALITY AND VALUE
  -  U TREES OF VERY LOW VALUE AND QUALITY TO BE REMOVED IN THE INTERESTS OF SOUND ARBORICULTURAL MANAGEMENT
-  TREE CONSTRAINTS  
 SITE BOUNDARY

Drawing to be interpreted with reference to Tree Survey document


Tree constraints shown are calculated from guidelines contained within BS5837 (2012) with dimensions contained within Section 8 of the Tree Survey document. This outline should not be interpreted as the exact extent of root spread however it is considered the optimal area to be retained free of developmental impacts.

Natural and/or man made barriers such as waterlogged soil or buildings may restrict the spread of tree roots. Crown spreads may also prove to be a constraint particularly where crown reduction may not be possible.

The constraints lines shown on this drawing are therefore a guide only. An on-site assessment should be undertaken in the event of any developments being planned within the areas shown for retained trees.

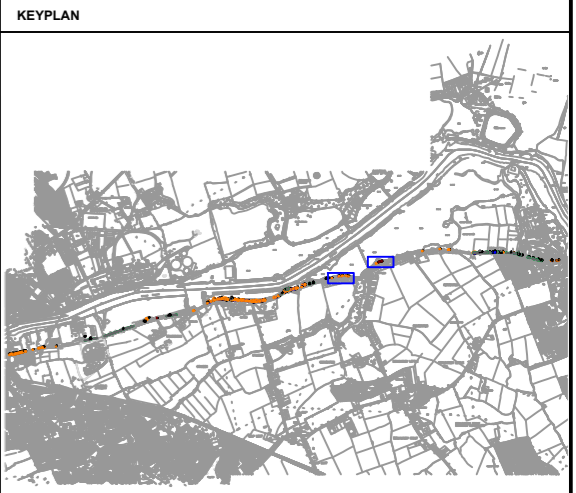

114

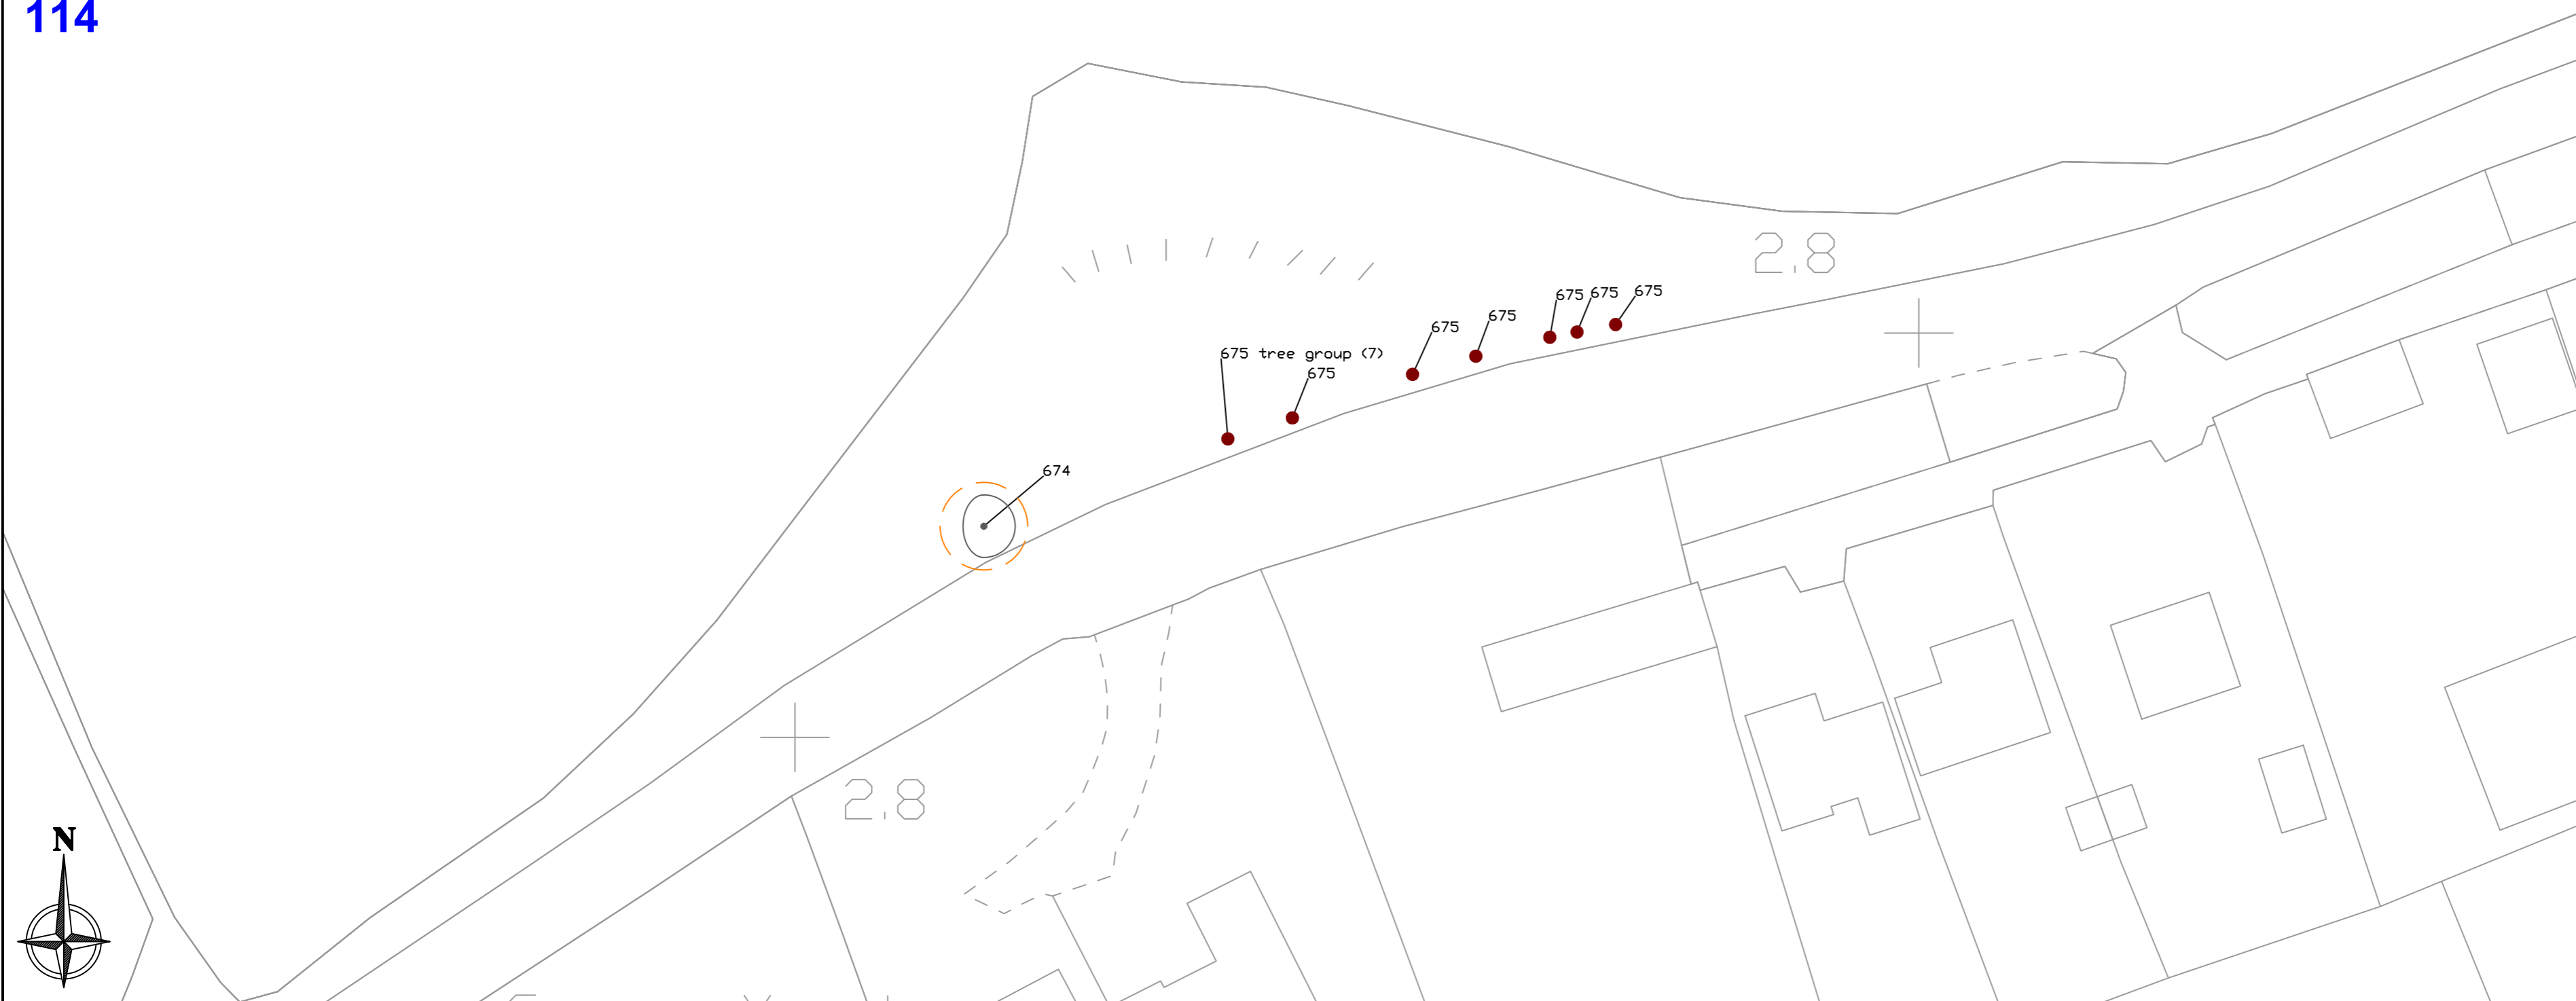

REVISIONS

REV	DATE	DESCRIPTION

PROJECT: BOYNE GREENWAY, CO. LOUTH/CO. MEATH	JOB NO. TBOY001	
DRAWING: ARBORICULTURAL ASSESSMENT	DATE: 15-12-21	SCALE: 1:250 @ A2
DRAWN BY: NIALL MCBRIDE	NMB INITIALS	
STATUS: PLANNING	REVISION: -	
DRAWING NO. 113/114		

NOTES  
 Do Not Scale. Use Figured Dimensions Only.  
 Not for Construction Purposes unless Specifically Marked.  
 © THIS DRAWING IS COPYRIGHT OF CMK HORTICULTURE - ARBORICULTURE LTD.





115



CLIENT



comhairle chontae na mí  
meath county council

ENGINEERS



LEGEND

**TREE CONDITION CATEGORIES**

- A TREES OF HIGH VALUE AND QUALITY
- B TREES OF MODERATE VALUE AND QUALITY
- C TREES OF LOW QUALITY AND VALUE
- U TREES OF VERY LOW VALUE AND QUALITY TO BE REMOVED IN THE INTERESTS OF SOUND ARBORICULTURAL MANAGEMENT

- TREE CONSTRAINTS
- SITE BOUNDARY

Drawing to be interpreted with reference to Tree Survey document

Tree constraints shown are calculated from guidelines contained within BS5837 (2012) with dimensions contained within Section 8 of the Tree Survey document. This outline should not be interpreted as the exact extent of root spread however it is considered the optimal area to be retained free of developmental impacts.


Natural and/or man made barriers such as waterlogged soil or buildings may restrict the spread of tree roots. Crown spreads may also prove to be a constraint particularly where crown reduction may not be possible.

The constraints lines shown on this drawing are therefore a guide only. An on-site assessment should be undertaken in the event of any developments being planned within the areas shown for retained trees.

KEYPLAN



116

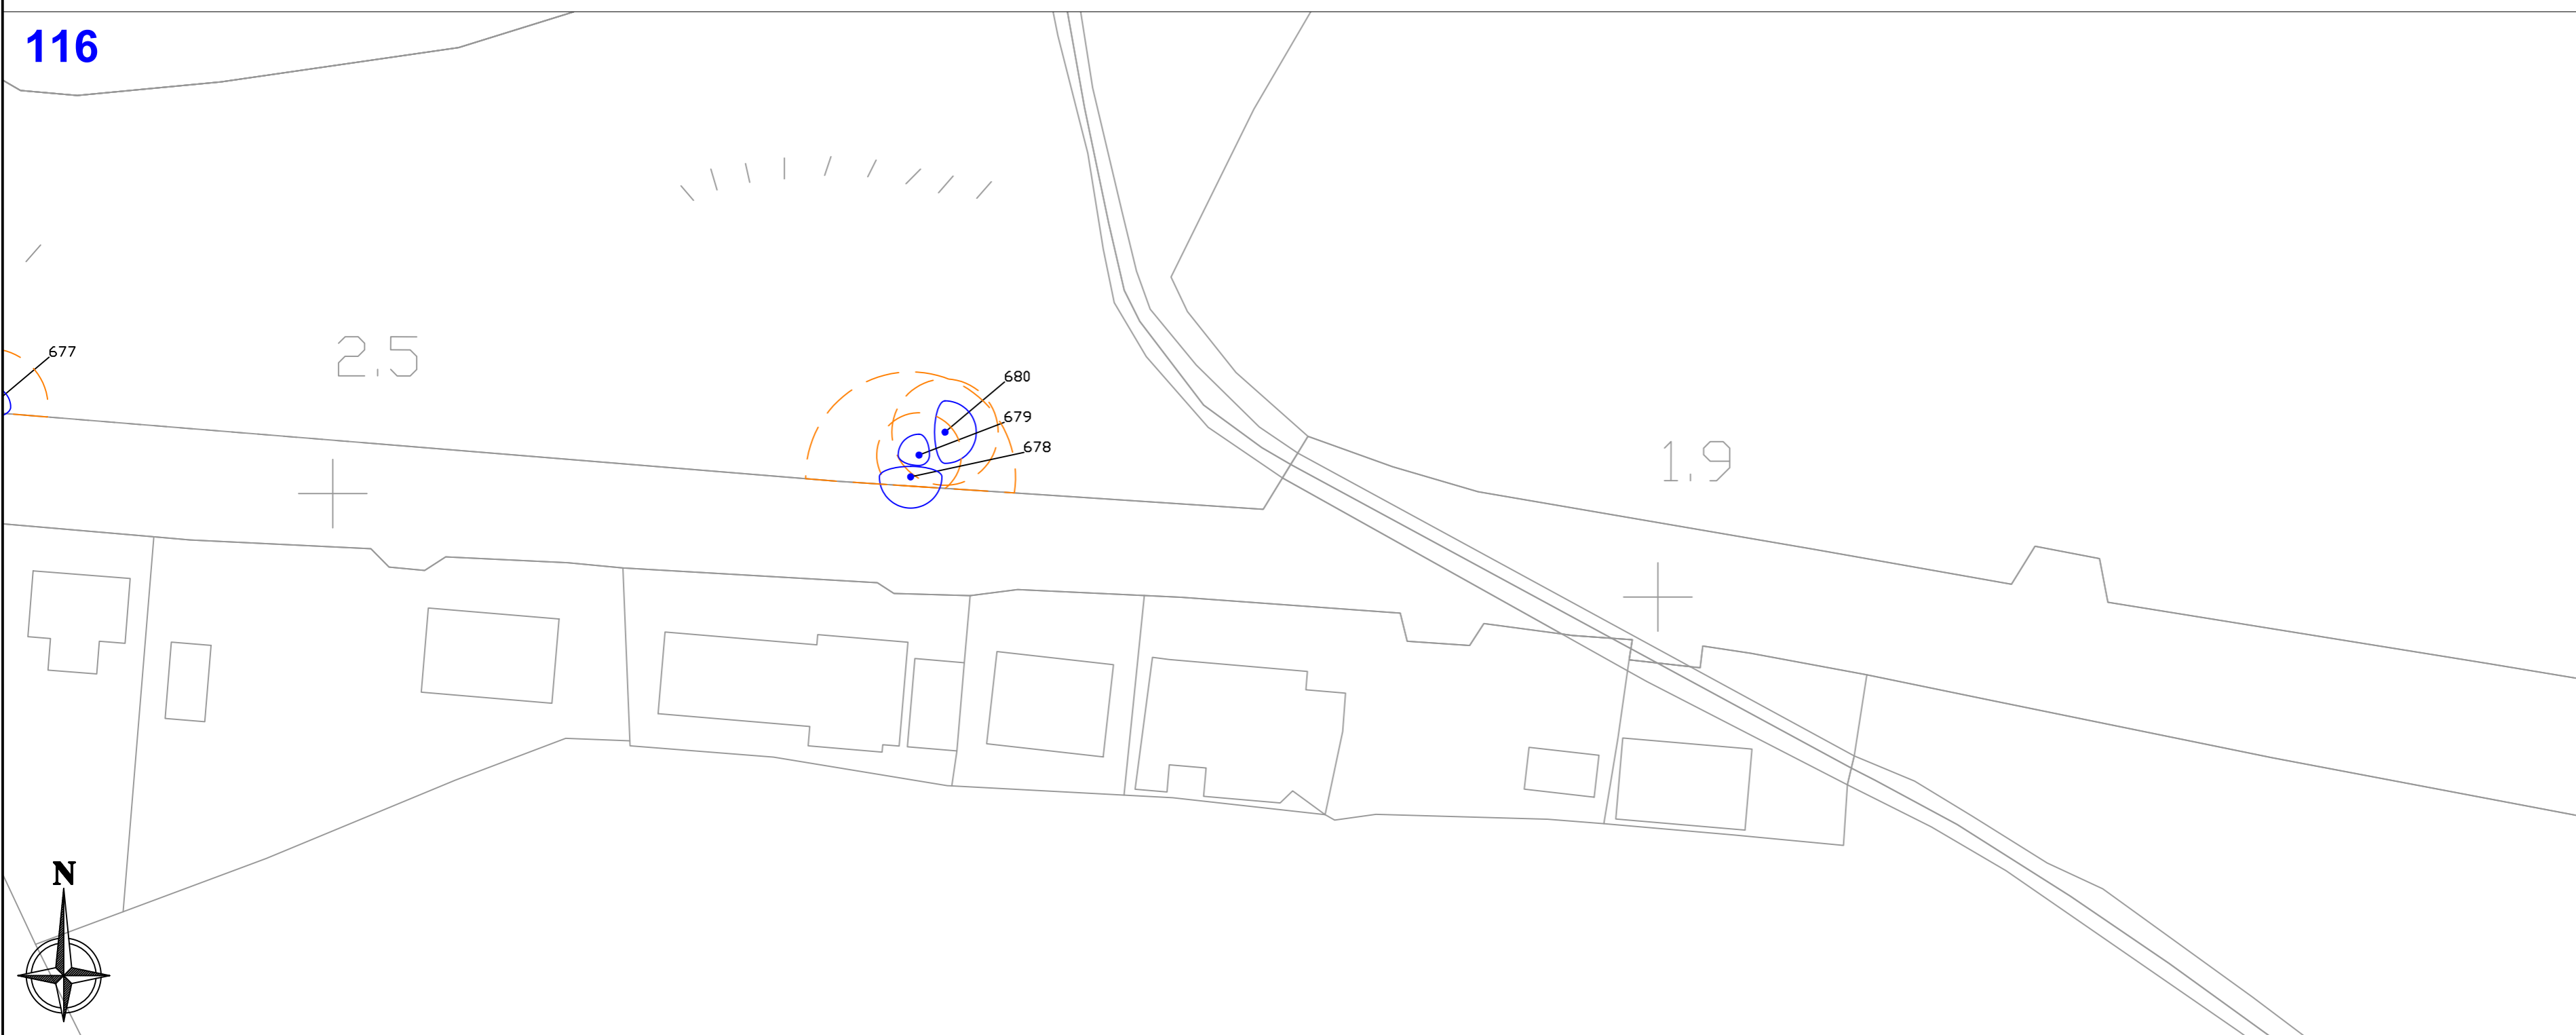

REVISIONS

REV	DATE	DESCRIPTION

PROJECT: BOYNE GREENWAY, CO. LOUTH/CO. MEATH      JOB NO. TBOY001

DRAWING: ARBORICULTURAL ASSESSMENT      DATE: 15-12-21      SCALE: 1:250 @ A2

DRAWN BY: NIALL MCBRIDE      NMB INITIALS

STATUS: PLANNING      REVISION: -


DRAWING NO. 115/116

NOTES  
Do Not Scale. Use Figured Dimensions Only.  
Not for Construction Purposes unless Specifically Marked.

© THIS DRAWING IS COPYRIGHT OF CMK HORTICULTURE & ARBORICULTURE LTD.





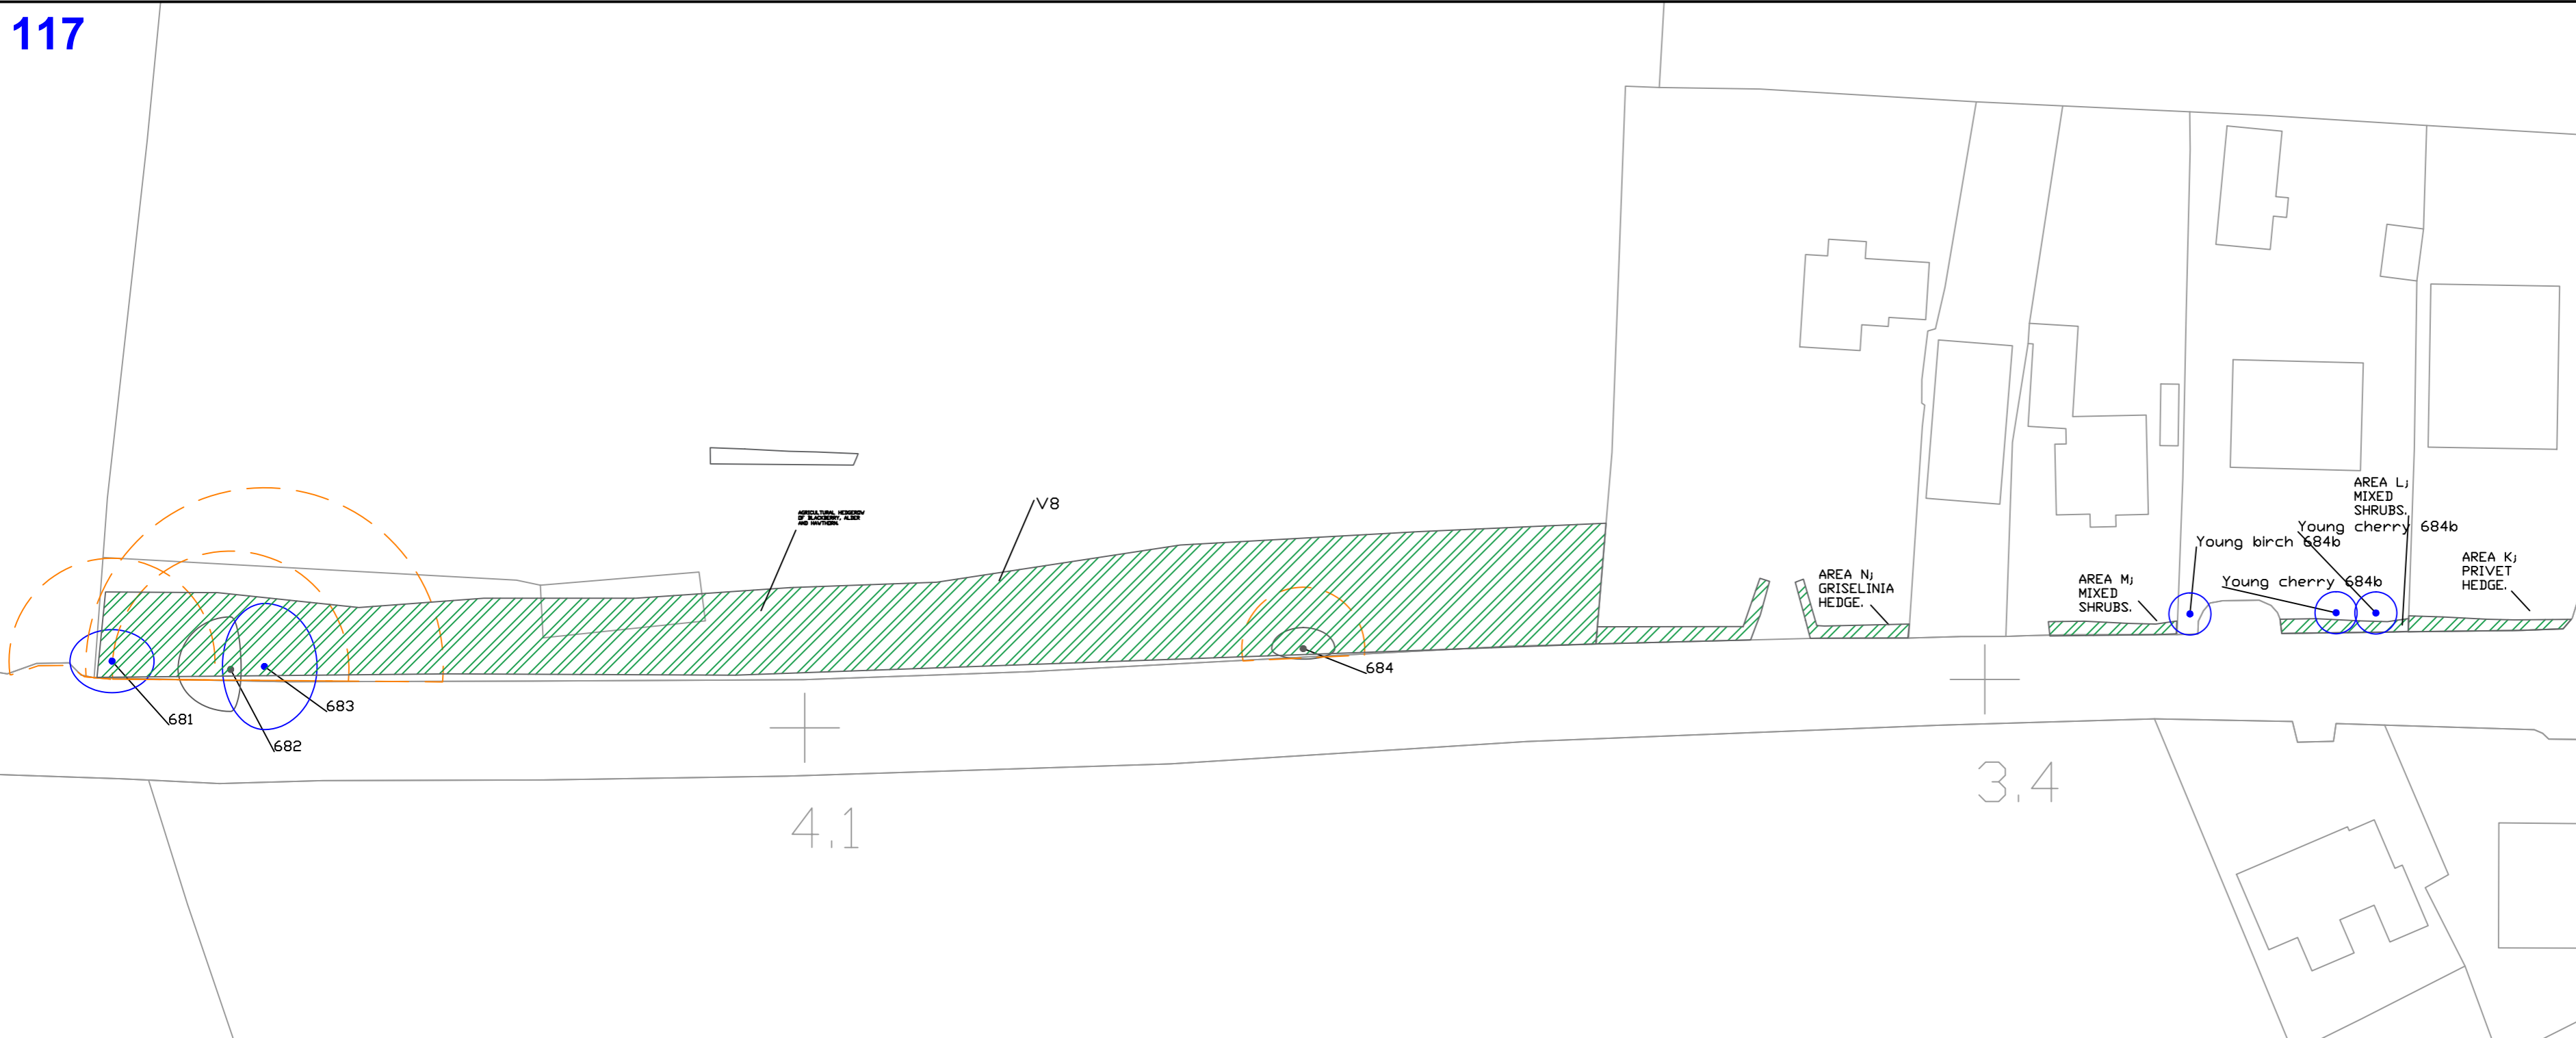



117



LEGEND

**TREE CONDITION CATEGORIES**

-  A TREES OF HIGH VALUE AND QUALITY
-  B TREES OF MODERATE VALUE AND QUALITY
-  C TREES OF LOW QUALITY AND VALUE
-  U TREES OF VERY LOW VALUE AND QUALITY TO BE REMOVED IN THE INTERESTS OF SOUND ARBORICULTURAL MANAGEMENT


 TREE CONSTRAINTS  
 SITE BOUNDARY

Drawing to be interpreted with reference to Tree Survey document


Tree constraints shown are calculated from guidelines contained within BS5837 (2012) with dimensions contained within Section 8 of the Tree Survey document. This outline should not be interpreted as the exact extent of root spread however it is considered the optimal area to be retained free of developmental impacts.

Natural and/or man made barriers such as waterlogged soil or buildings may restrict the spread of tree roots. Crown spreads may also prove to be a constraint particularly where crown reduction may not be possible.

The constraints lines shown on this drawing are therefore a guide only. An on-site assessment should be undertaken in the event of any developments being planned within the areas shown for retained trees.

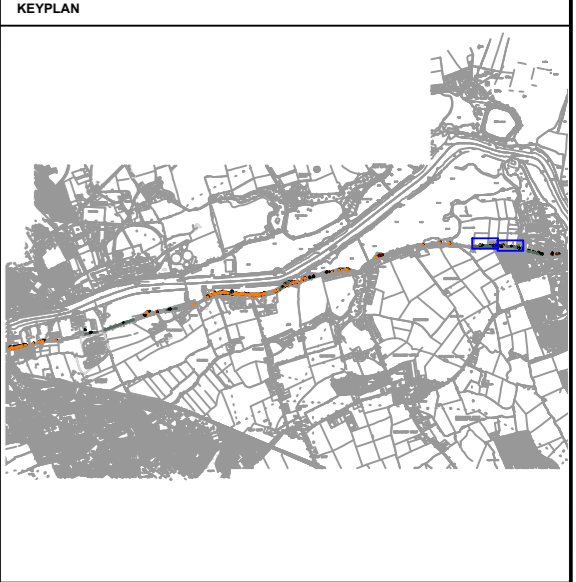

118

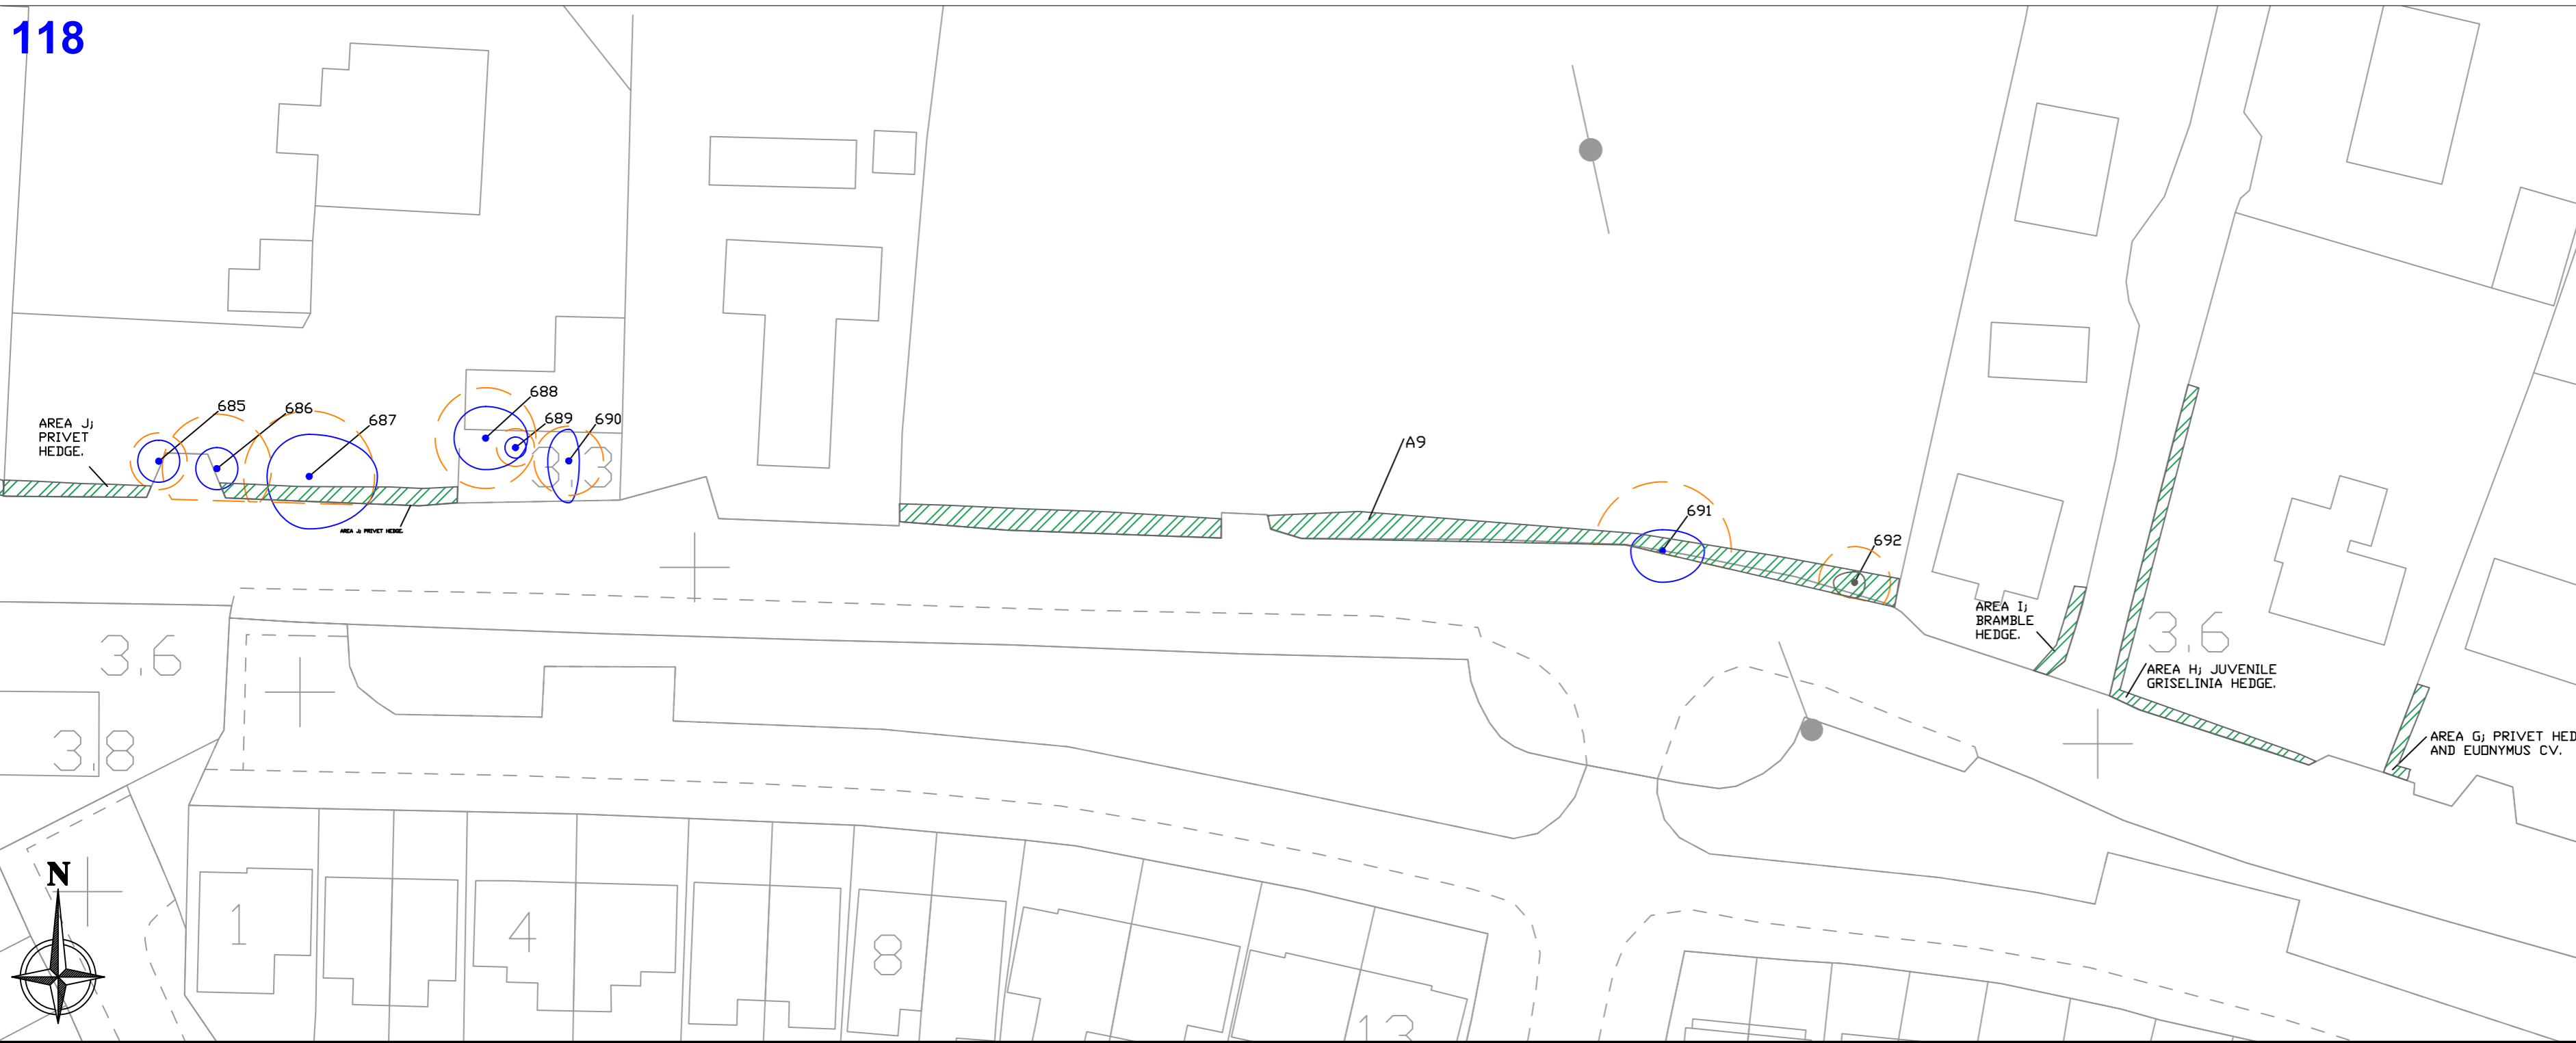

REVISIONS


REV	DATE	DESCRIPTION

PROJECT: BOYNE GREENWAY, CO. LOUTH/CO. MEATH	JOB NO. TBOY001	
DRAWING: ARBORICULTURAL ASSESSMENT	DATE: 15-12-21	SCALE: 1:250 @ A2
DRAWN BY: NIALL MCBRIDE	NMB INITIALS	
STATUS: PLANNING	REVISION: -	
DRAWING NO. 117/118		

NOTES  
 Do Not Scale. Use Figured Dimensions Only.  
 Not for Construction Purposes unless Specifically Marked.  
 © THIS DRAWING IS COPYRIGHT OF CMK HORTICULTURE & ARBORICULTURE LTD.



119

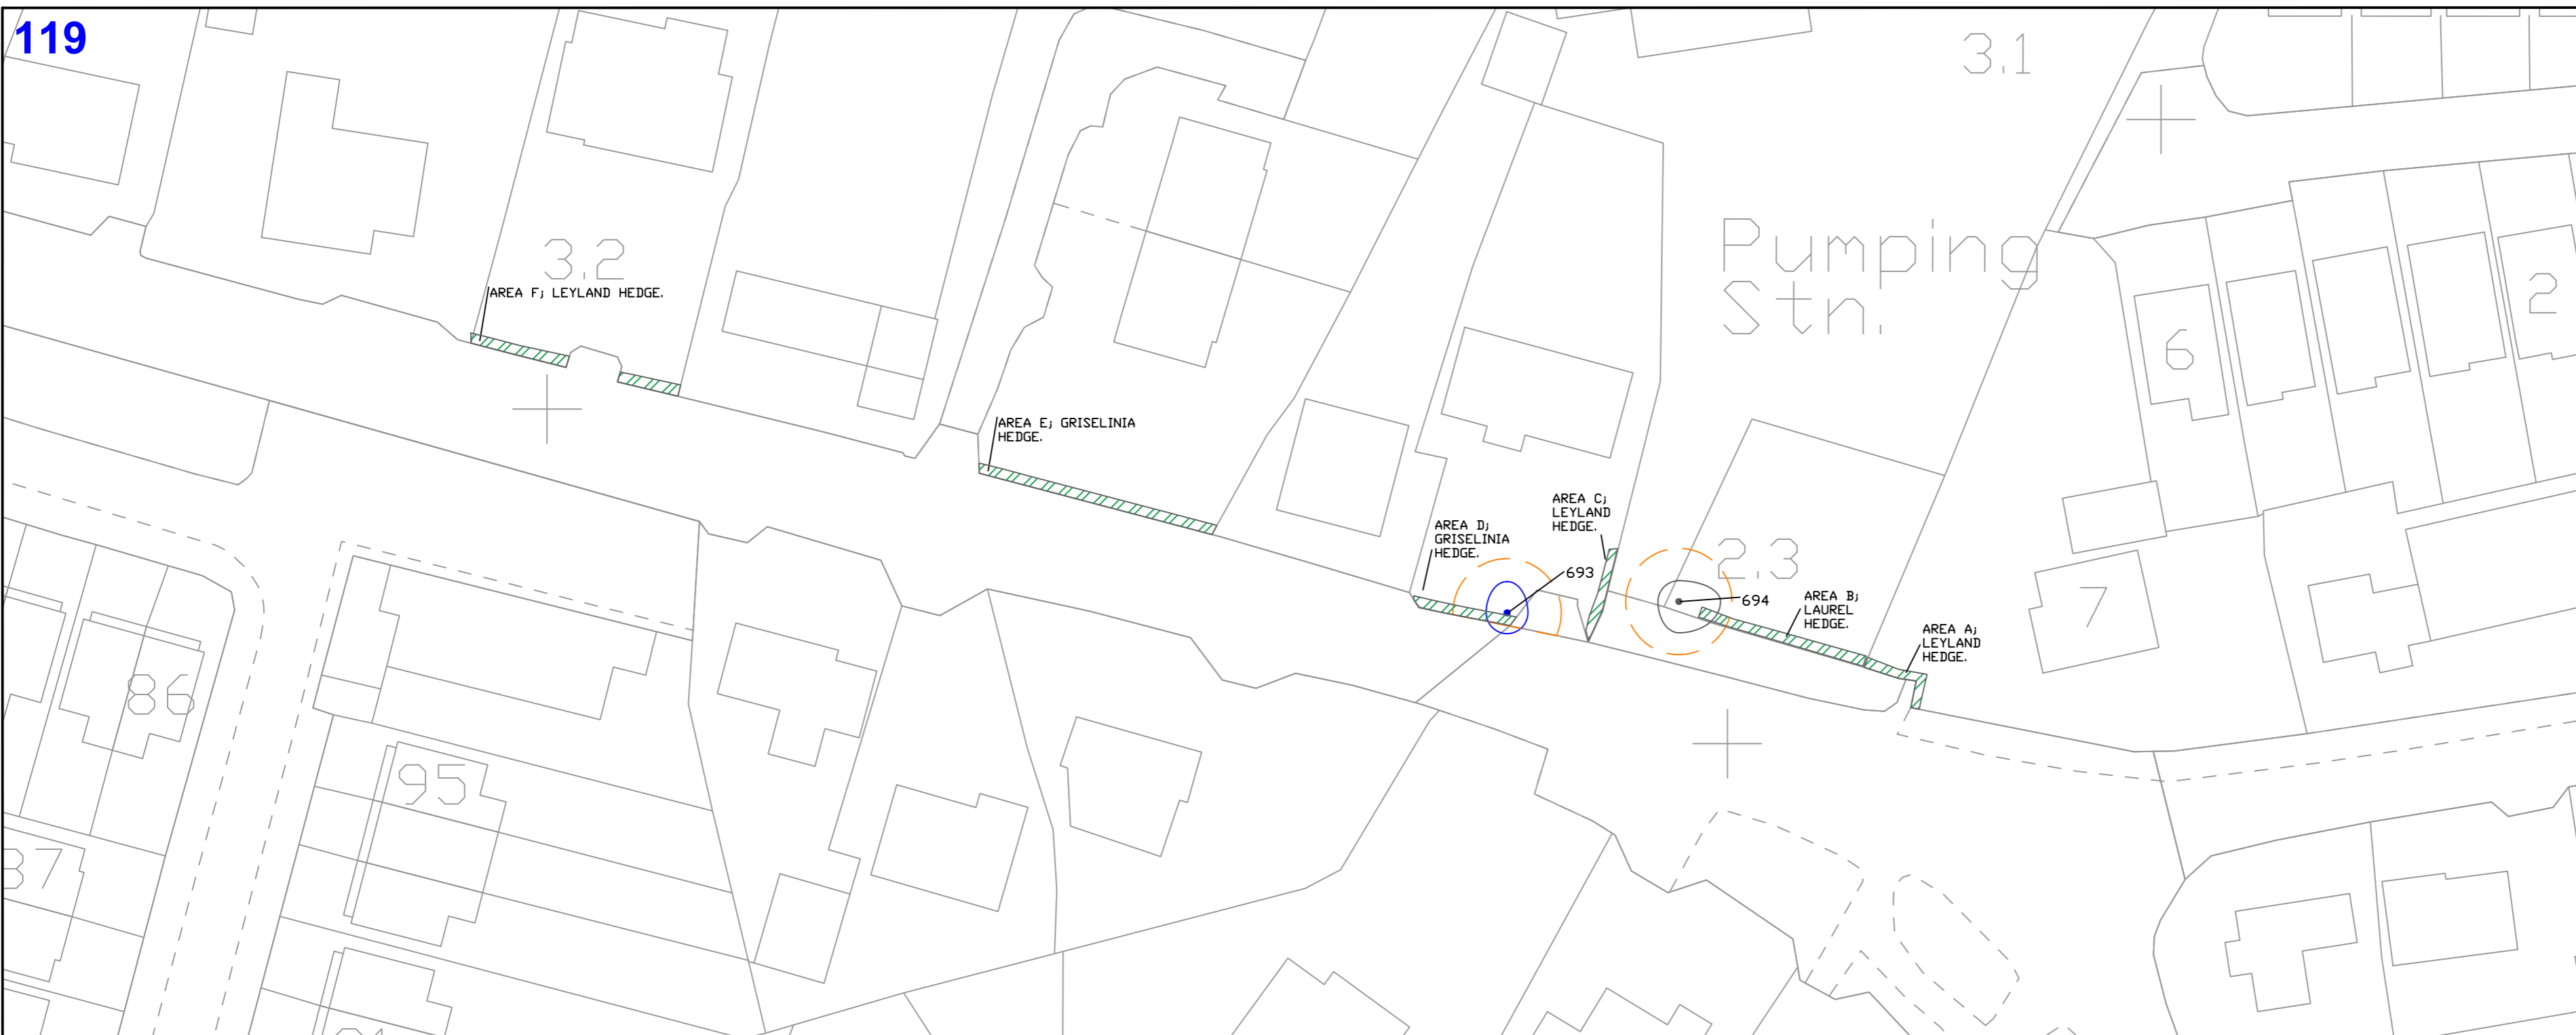

CLIENT

comhairle chontae na mí  
meath county council

ENGINEERS

LEGEND


**TREE CONDITION CATEGORIES**

- A TREES OF HIGH VALUE AND QUALITY
- B TREES OF MODERATE VALUE AND QUALITY
- C TREES OF LOW QUALITY AND VALUE
- U TREES OF VERY LOW VALUE AND QUALITY TO BE REMOVED IN THE INTERESTS OF SOUND ARBORICULTURAL MANAGEMENT


TREE CONSTRAINTS  
 SITE BOUNDARY

Drawing to be interpreted with reference to Tree Survey document

Tree constraints shown are calculated from guidelines contained within BS5837 (2012) with dimensions contained within Section 8 of the Tree Survey document. This outline should not be interpreted as the exact extent of root spread however it is considered the optimal area to be retained free of developmental impacts. Natural and/or man made barriers such as waterlogged soil or buildings may restrict the spread of tree roots. Crown spreads may also prove to be a constraint particularly where crown reduction may not be possible. The constraints lines shown on this drawing are therefore a guide only. An on-site assessment should be undertaken in the event of any developments being planned within the areas shown for retained trees.

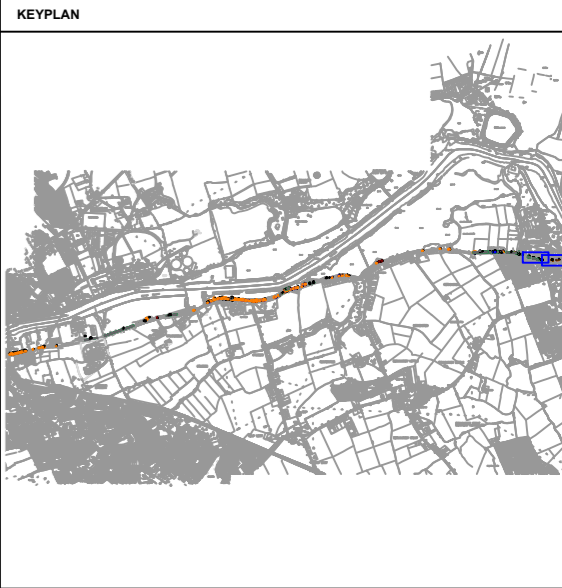

120

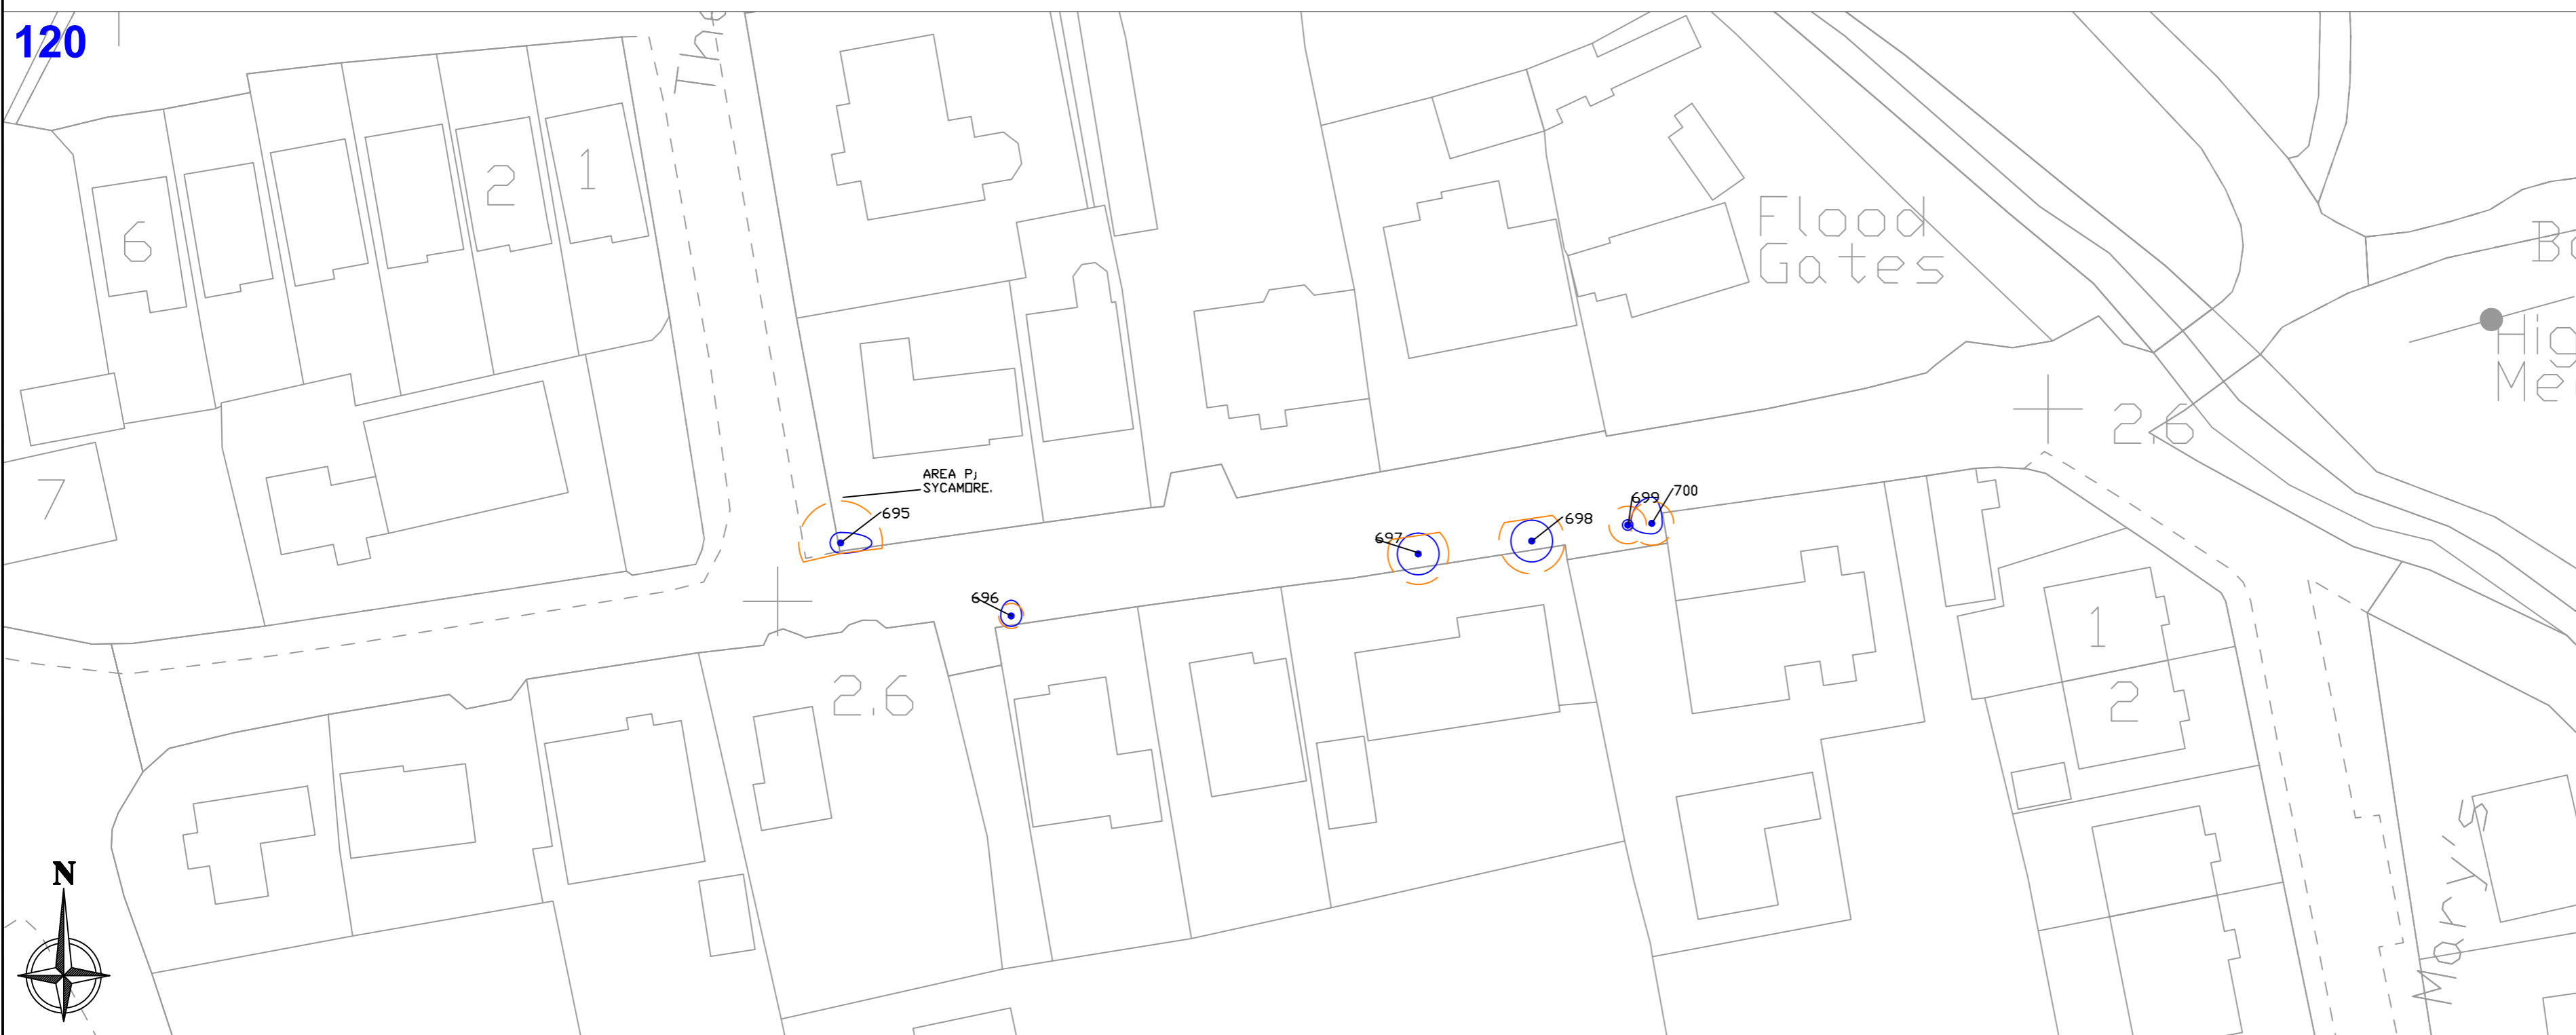

REVISIONS

REV	DATE	DESCRIPTION

PROJECT: BOYNE GREENWAY, CO. LOUTH/CO. MEATH	JOB NO. TBOY001	
DRAWING: ARBORICULTURAL ASSESSMENT	DATE: 15-12-21	SCALE: 1:250 @ A2
DRAWN BY: NIALL MCBRIDE	NMB INITIALS	
STATUS: PLANNING	REVISION: -	
DRAWING NO. 119/120		

NOTES  
 Do Not Scale. Use Figured Dimensions Only.  
 Not for Construction Purposes unless Specifically Marked.  
 © THIS DRAWING IS COPYRIGHT OF CMK HORTICULTURE - ARBORICULTURE LTD.

