




comhairle chontae na mí
meath county council

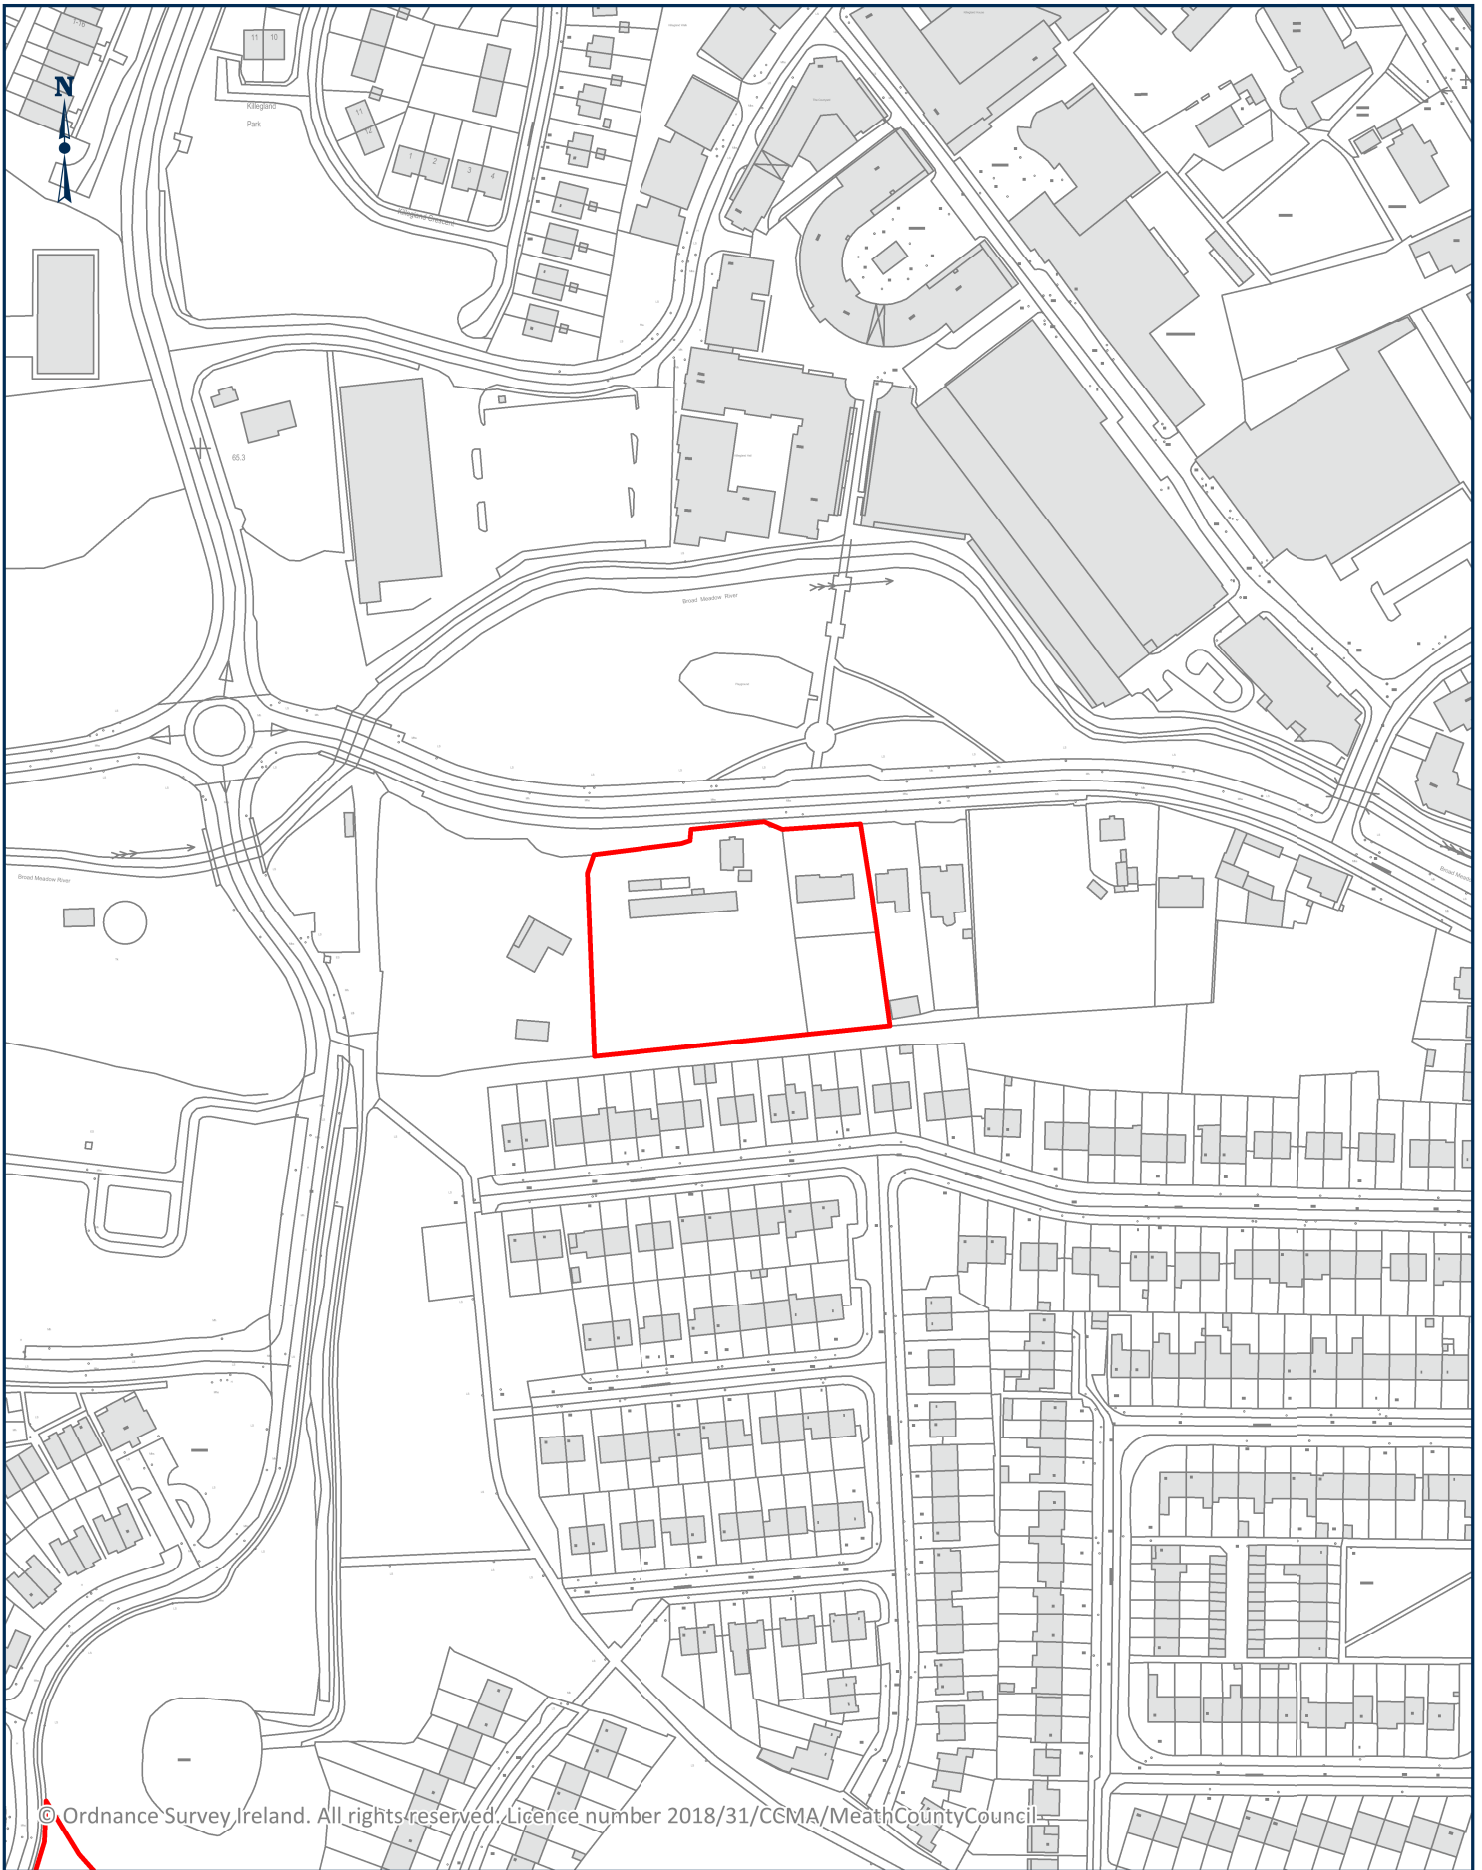

Vacant Site Location Map

VS ID:	VS-MH-0024	Planning Department, Meath County Council, Buvinda House, Dublin Road, Navan, Co.Meath, C15Y291
DATE:	14.12.18	
SCALE:	1: 2500	