


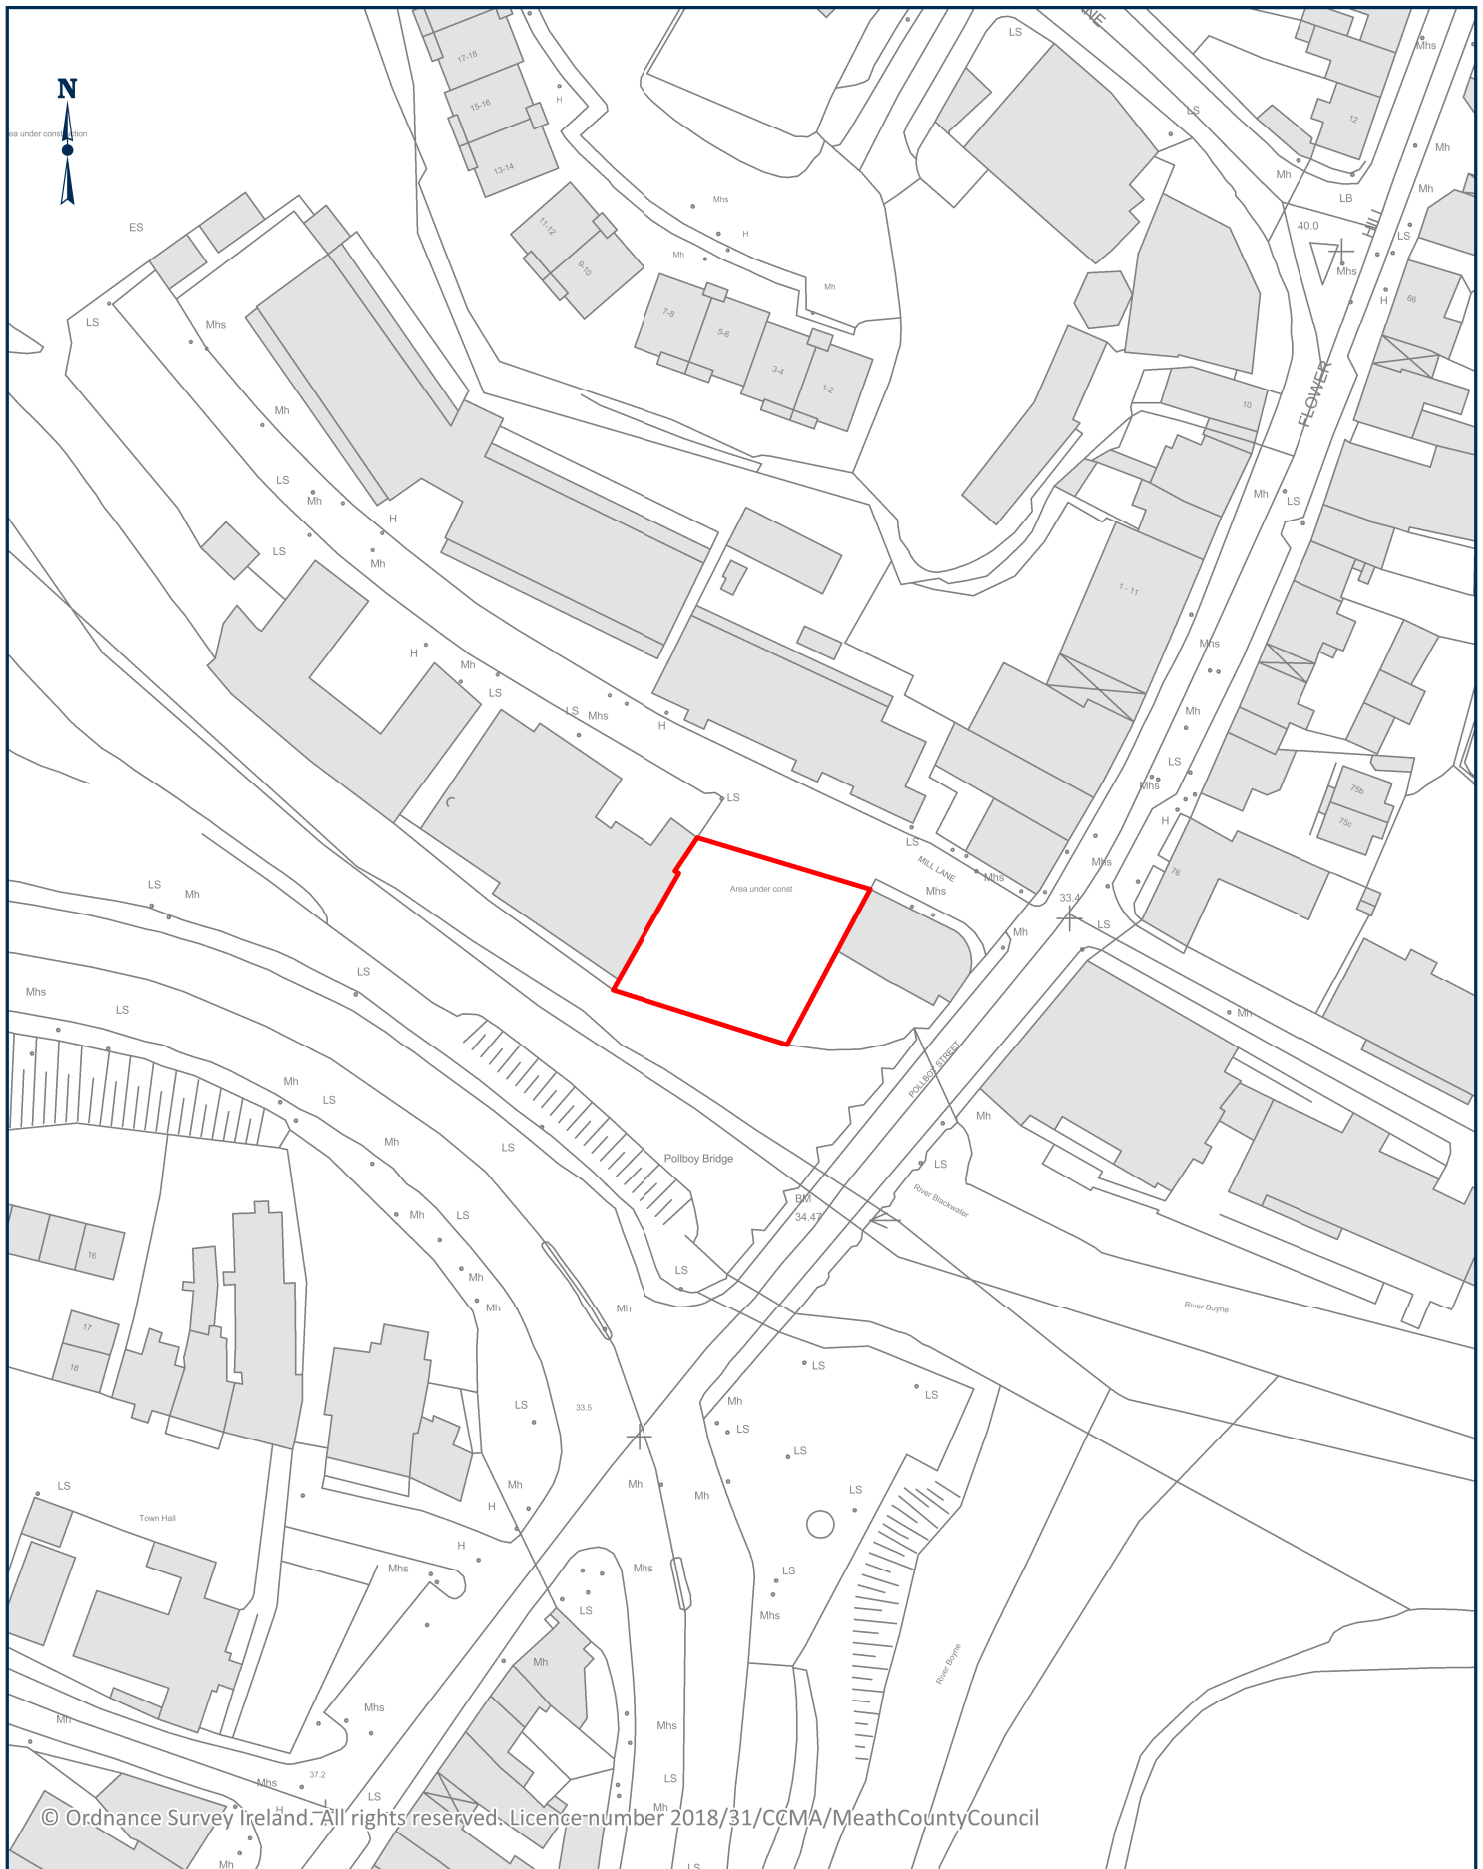

© Ordnance Survey Ireland. All rights reserved. Licence number 2018/31/CCMA/MeathCountyCouncil



comhairle chontae na mí
meath county council



Vacant Site Location Map

VS ID: VS-MH-0035

DATE: 14.12.18

SCALE: 1: 1000

Planning Department,
Meath County Council,
Buvinda House,
Dublin Road,
Navan,
Co.Meath,
C15Y291