



Section Showing Andy Brennan Park Proposals
Scale 1:100

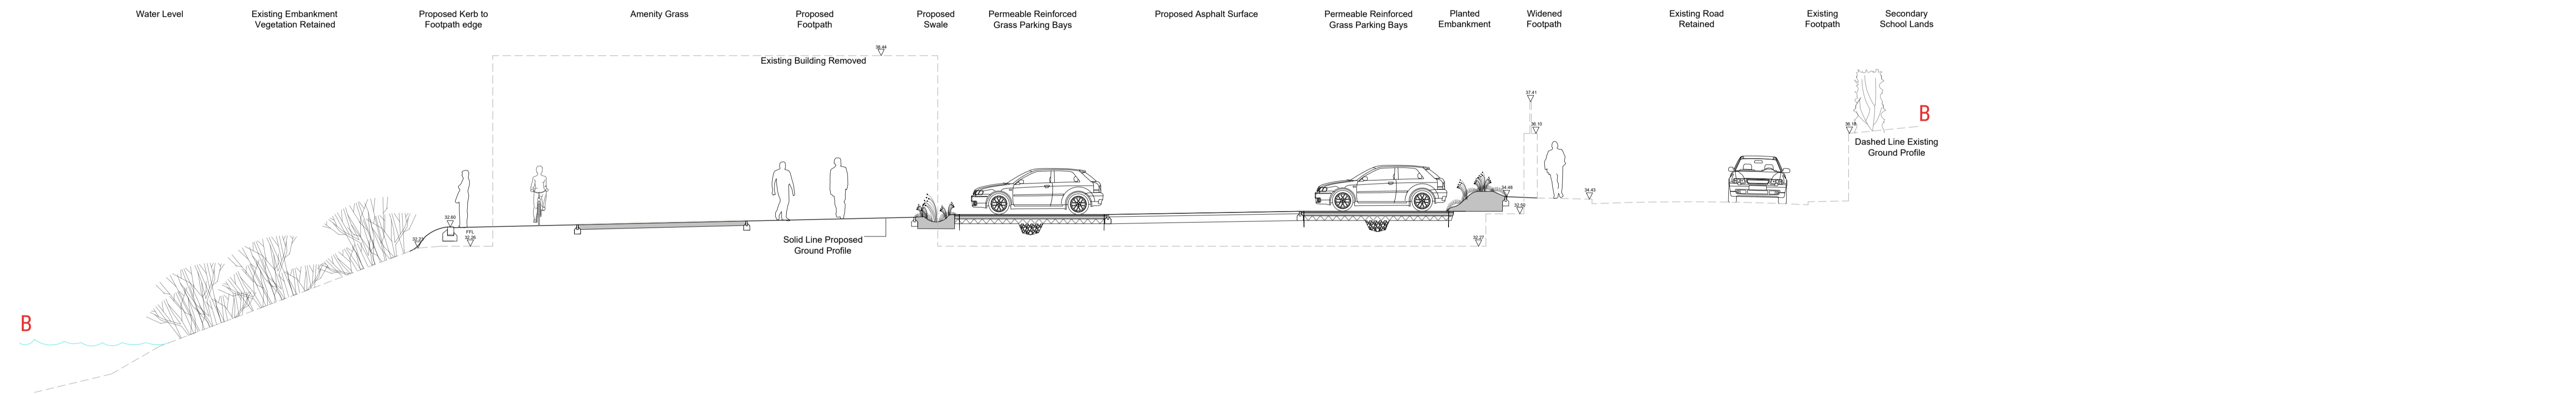

Section Showing Car Park Proposals
Scale 1:100

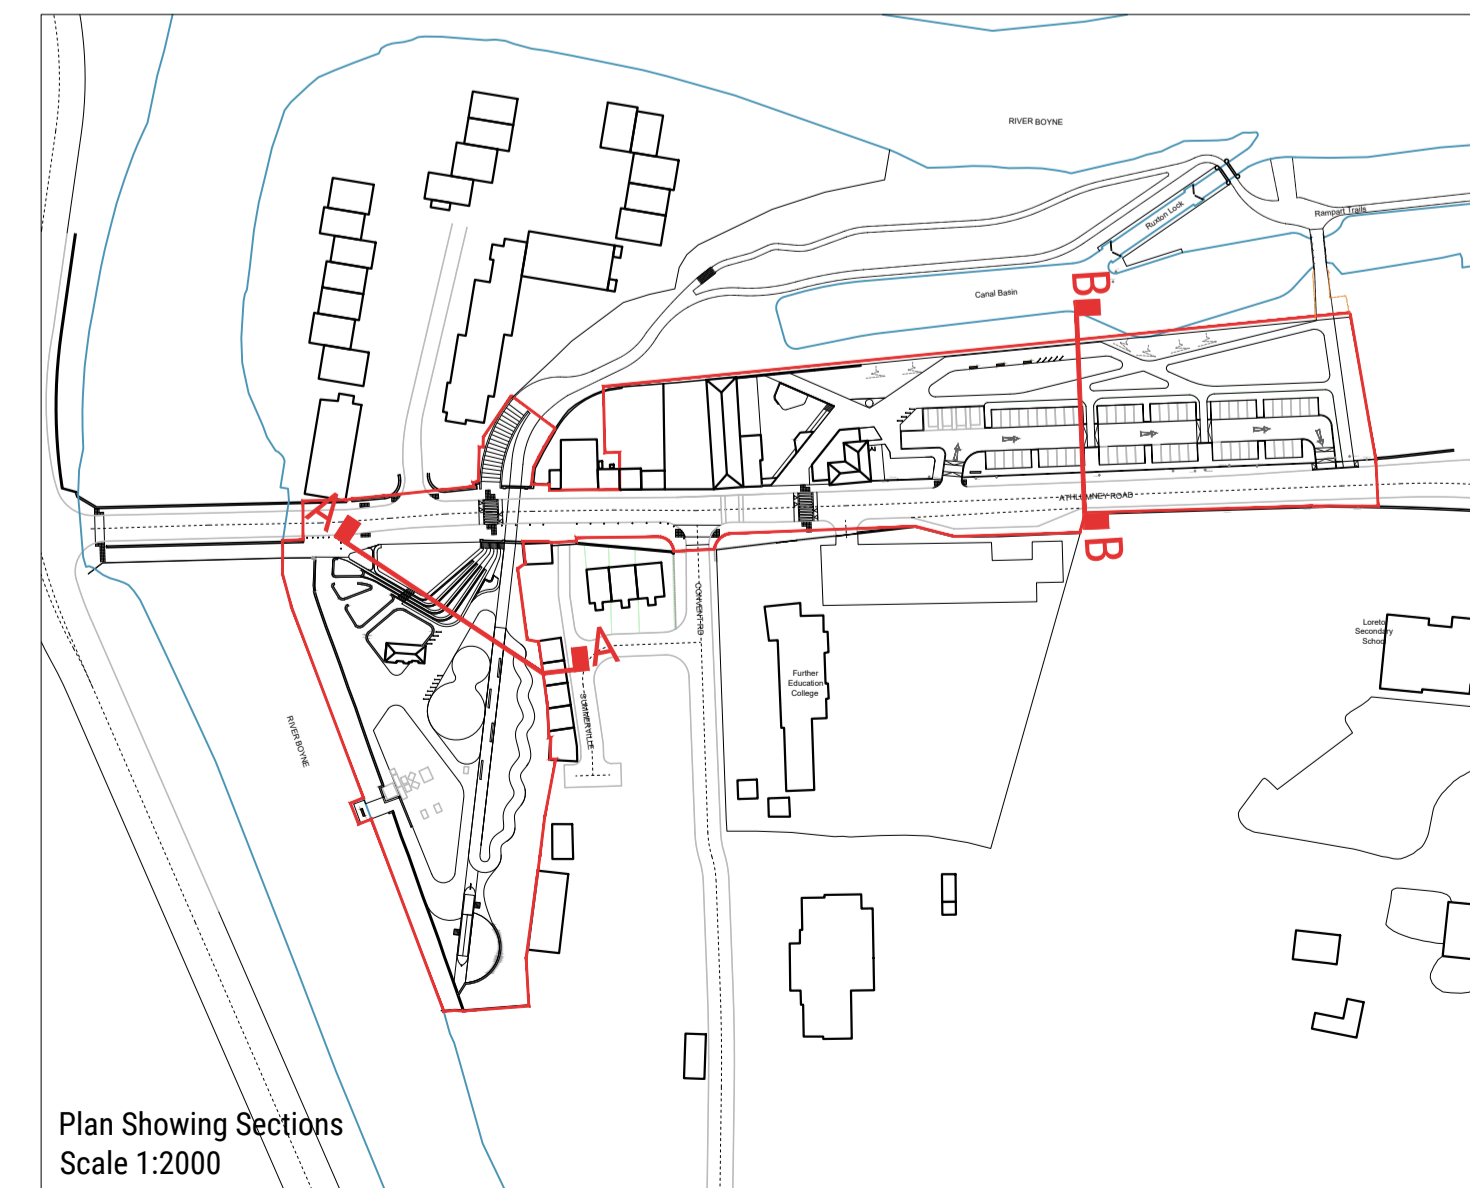

Plan Showing Sections
Scale 1:2000

notes
Do not scale from drawing, use figured dimensions only.
All dimensions are to be checked on site by contractor prior to commencement of all work.
Discrepancies should be reported immediately.
This drawing is to be read in conjunction with all other TPHC drawings and specification.
This drawing is the copyright of the Landscape Architect and must not be reproduced or used without permission.
Ordnance information base information shown is reproduced from Ordnance Survey material © Crown copyright 2018 Licence Number 100034836.

revision	description	date	author
P01	For Planning	15/12/2022	SM

the paul hogarth company

LANDSCAPE ARCHITECTURE / URBAN DESIGN / PLANNING

e: edinburgh@paulhogarth.com e: belfast@paulhogarth.com e: dublin@paulhogarth.com
t: +44 (0)131 331 4611 t: +44 (0)28 9073 6690 t: +4553 (0)1 897 0372

visit us at www.paulhogarth.com / find us on: facebook / twitter / instagram / linkedin

created 31/08/2022 drawn SM checked JH scale @ A1 1:100
project number 1520 drawing number 300 revision P01

client Meath County Council

project Spicer's Bakery, Ramparts Car Park & Andy Brennan Park Project

drawing Landscape Sections

status PLANNING