




PRECAST CONCRETE TRAPPED GULLY POT
SCALE 1:25

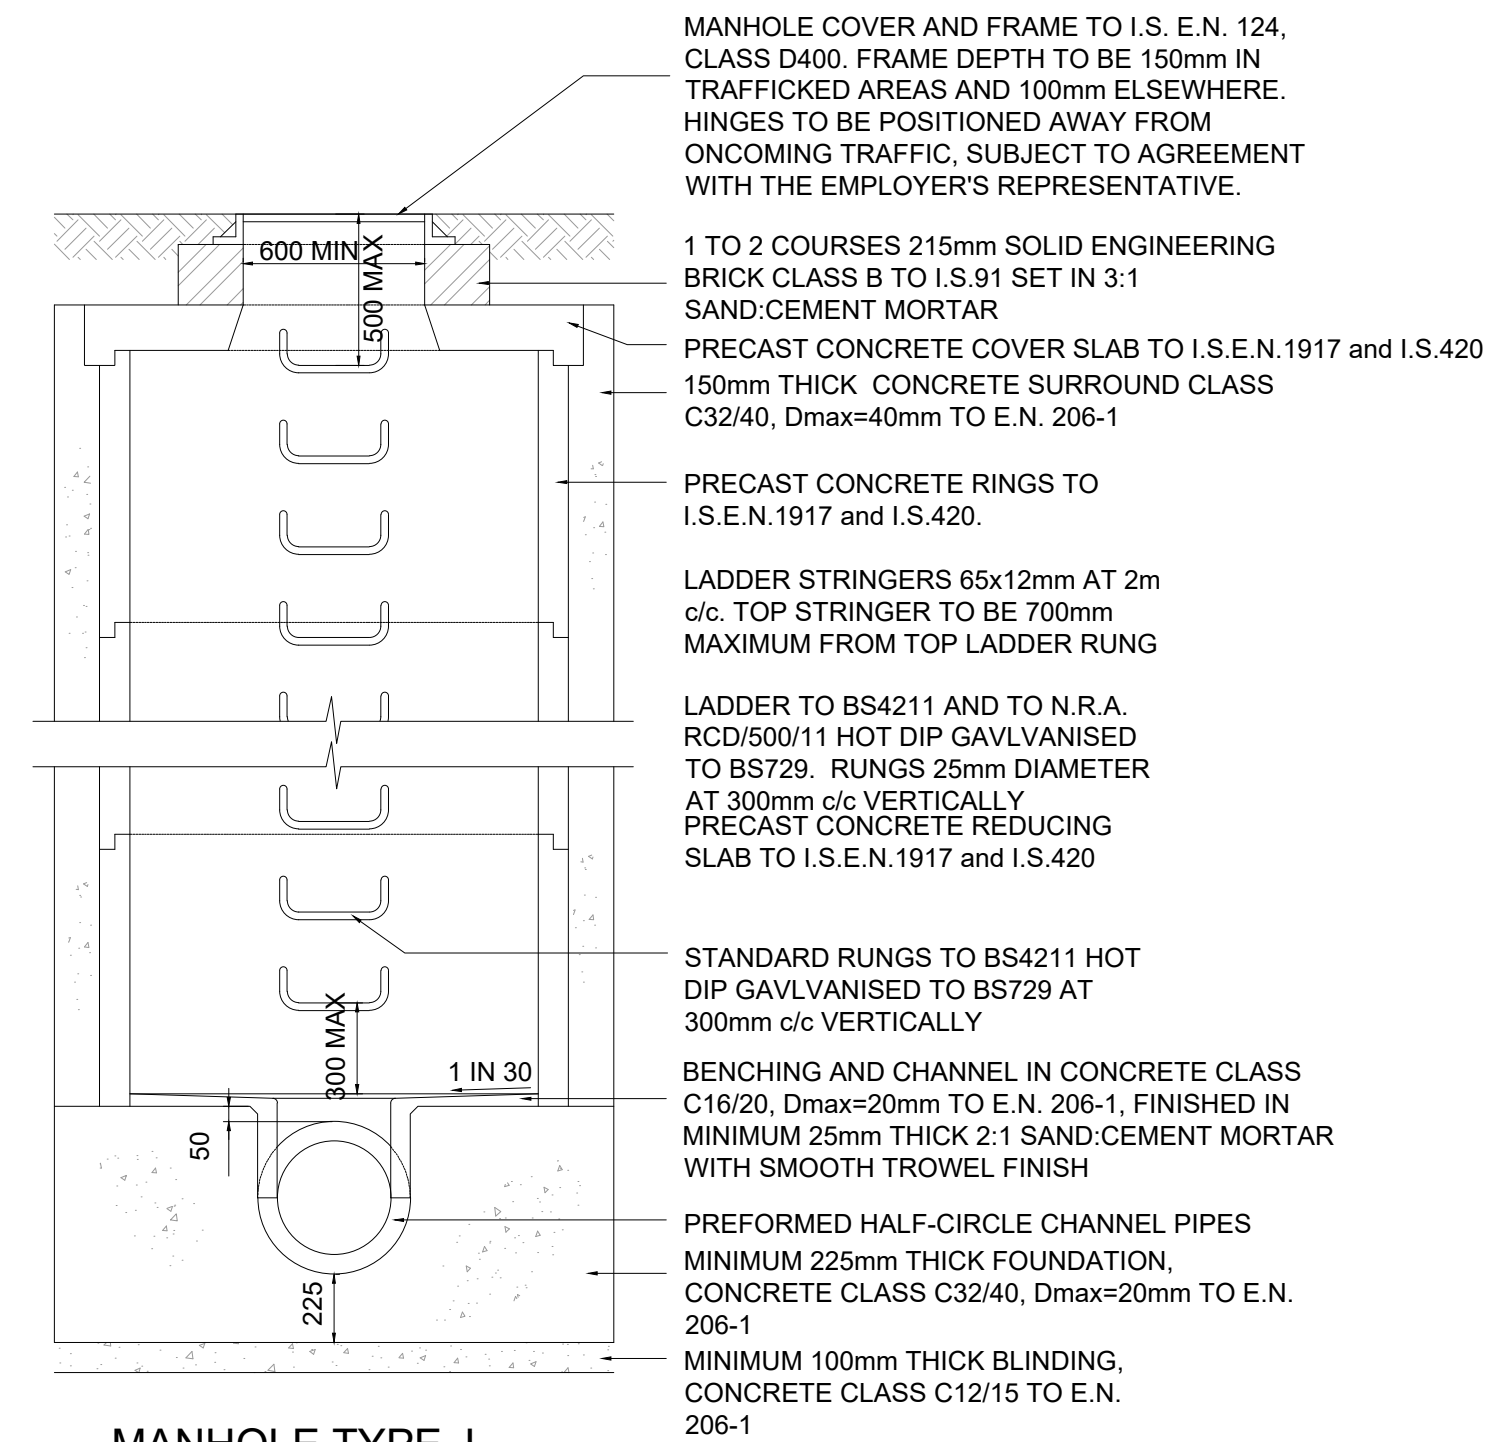


MANHOLE TYPE J CROSS SECTION

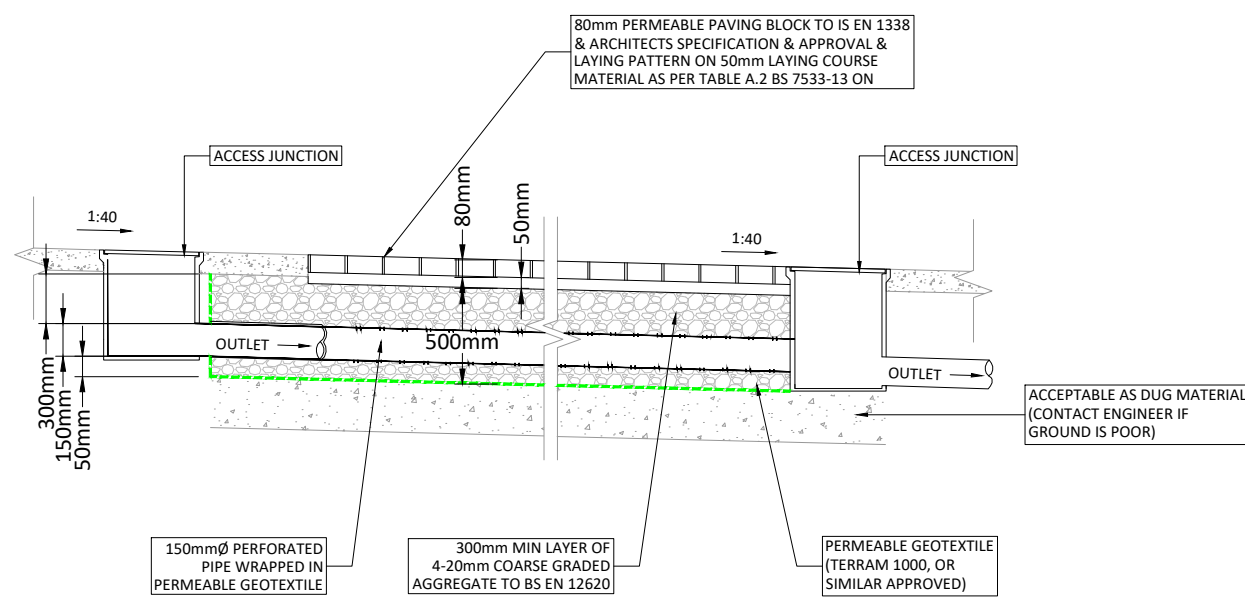


TYPICAL SECTION THROUGH PERMEABLE PAVEMENT
SCALE 1:25

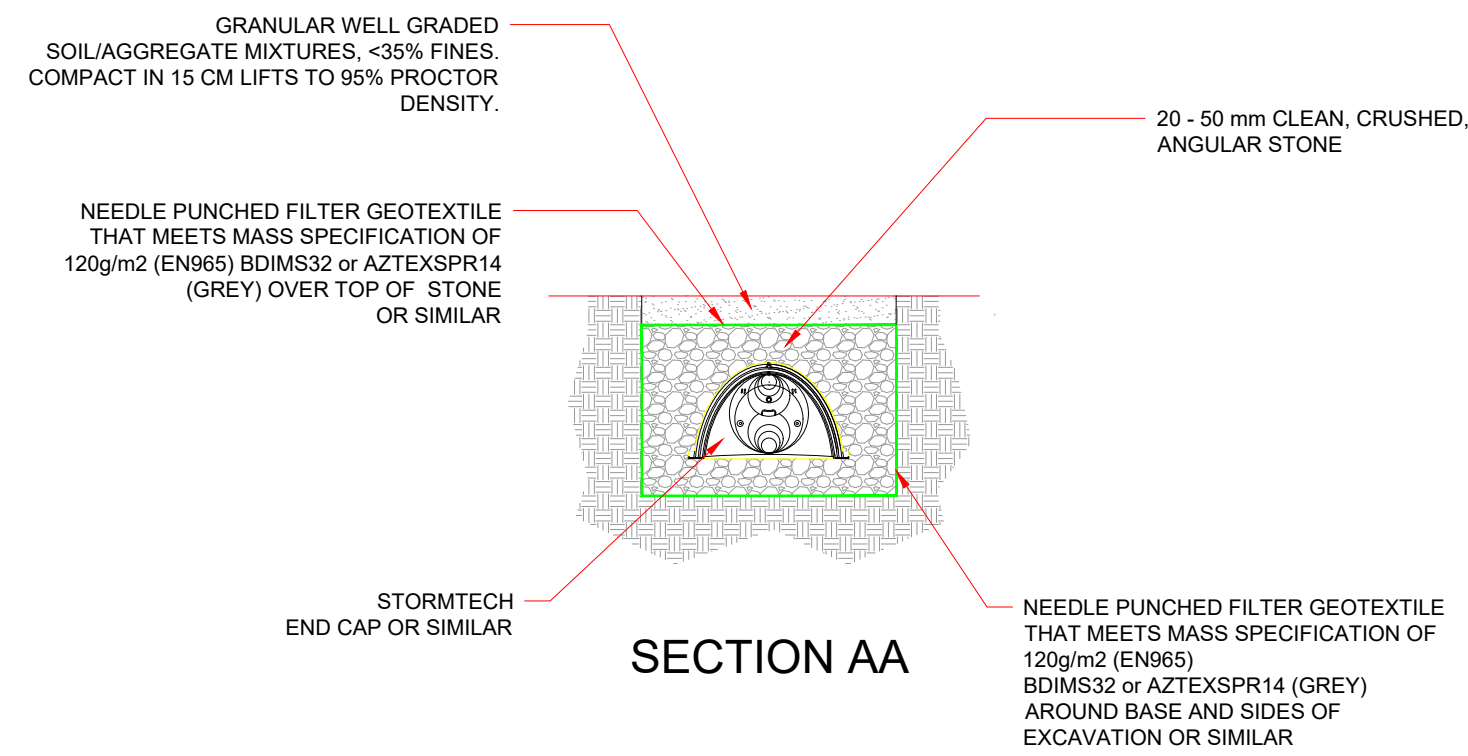

SECTION AA

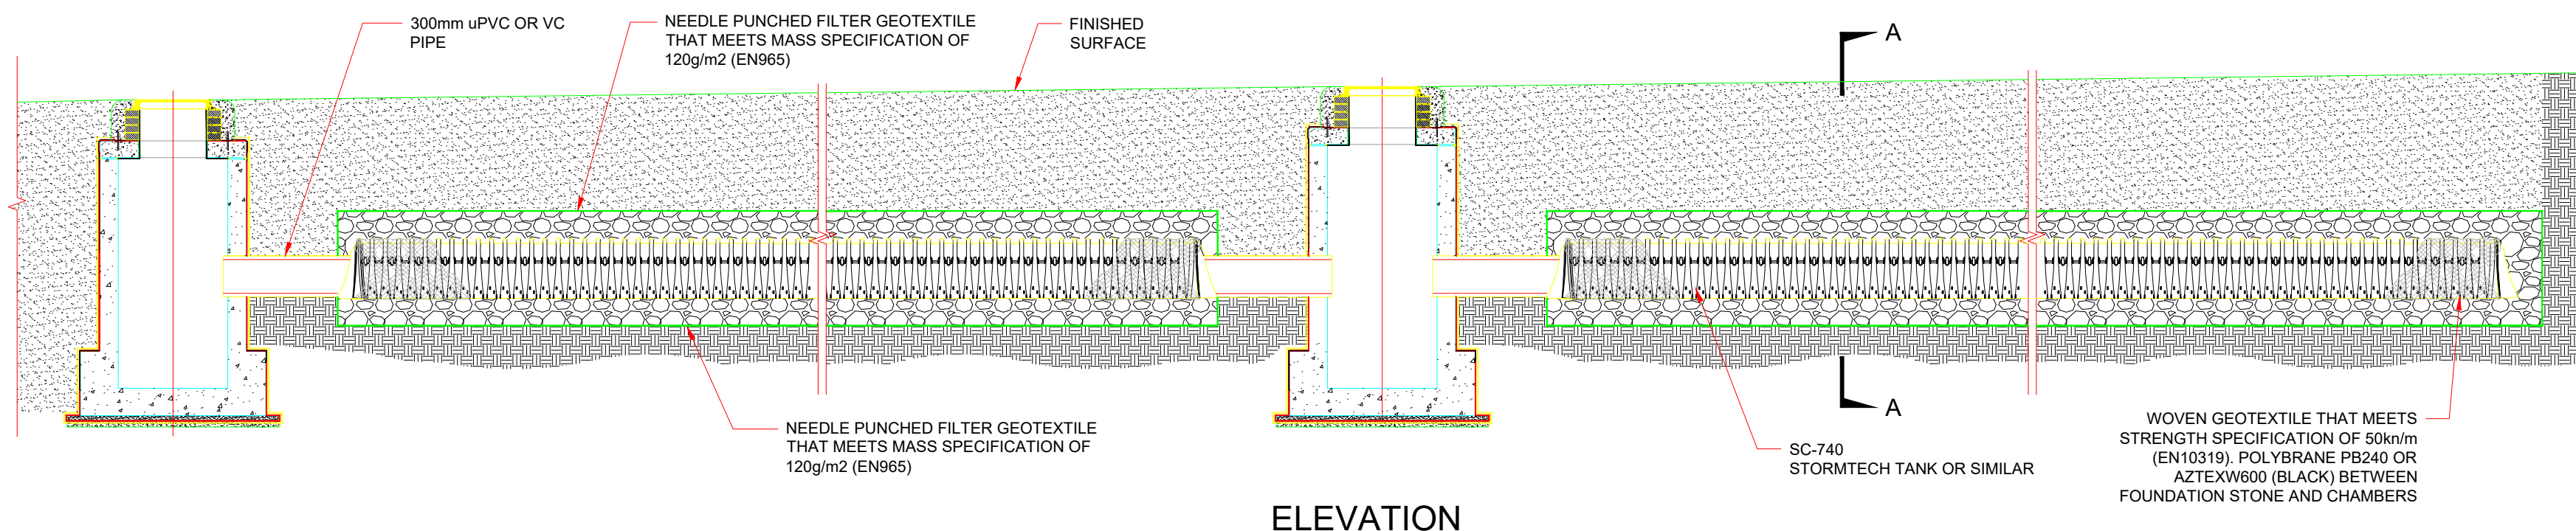


ELEVATION

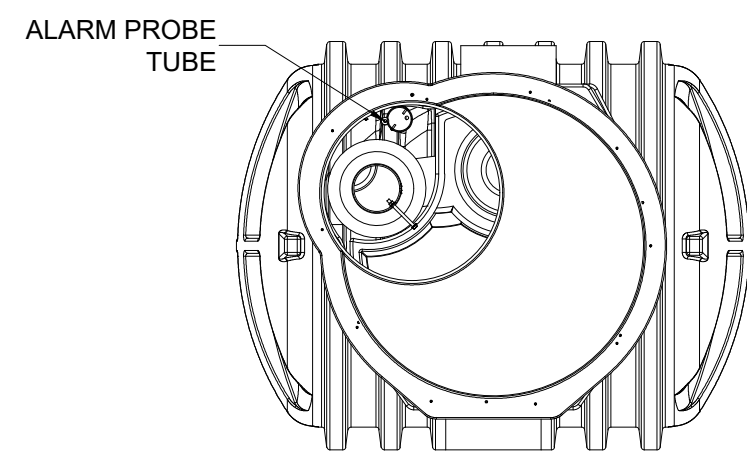


ALARM PROBE TUBE


KLARGESTER CLASS 1 INTERCEPTOR PLAN VIEW
OR SIMILAR APPROVED
SCALE 1:25

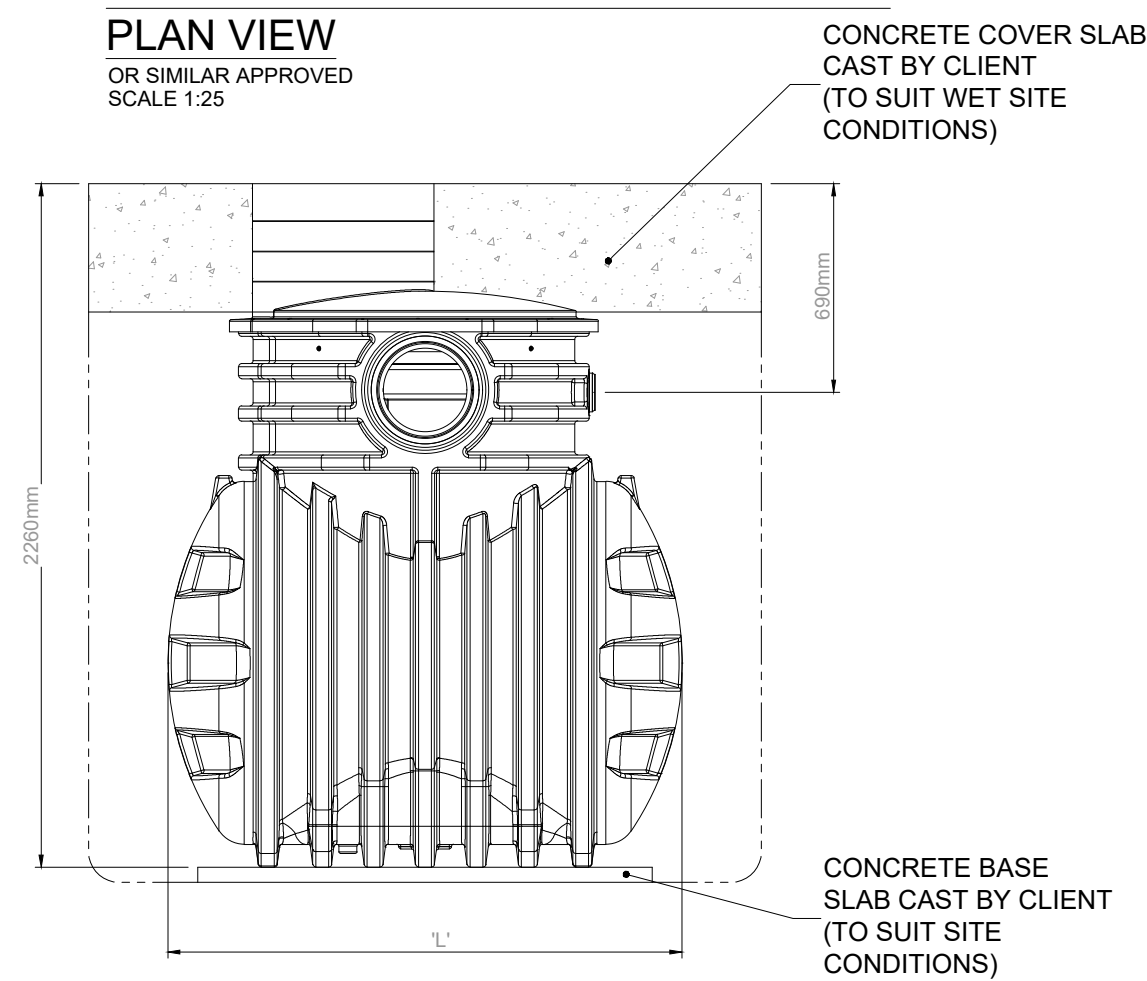


KLARGESTER CLASS 1 INTERCEPTOR SECTION B - B
OR SIMILAR APPROVED
SCALE 1:25

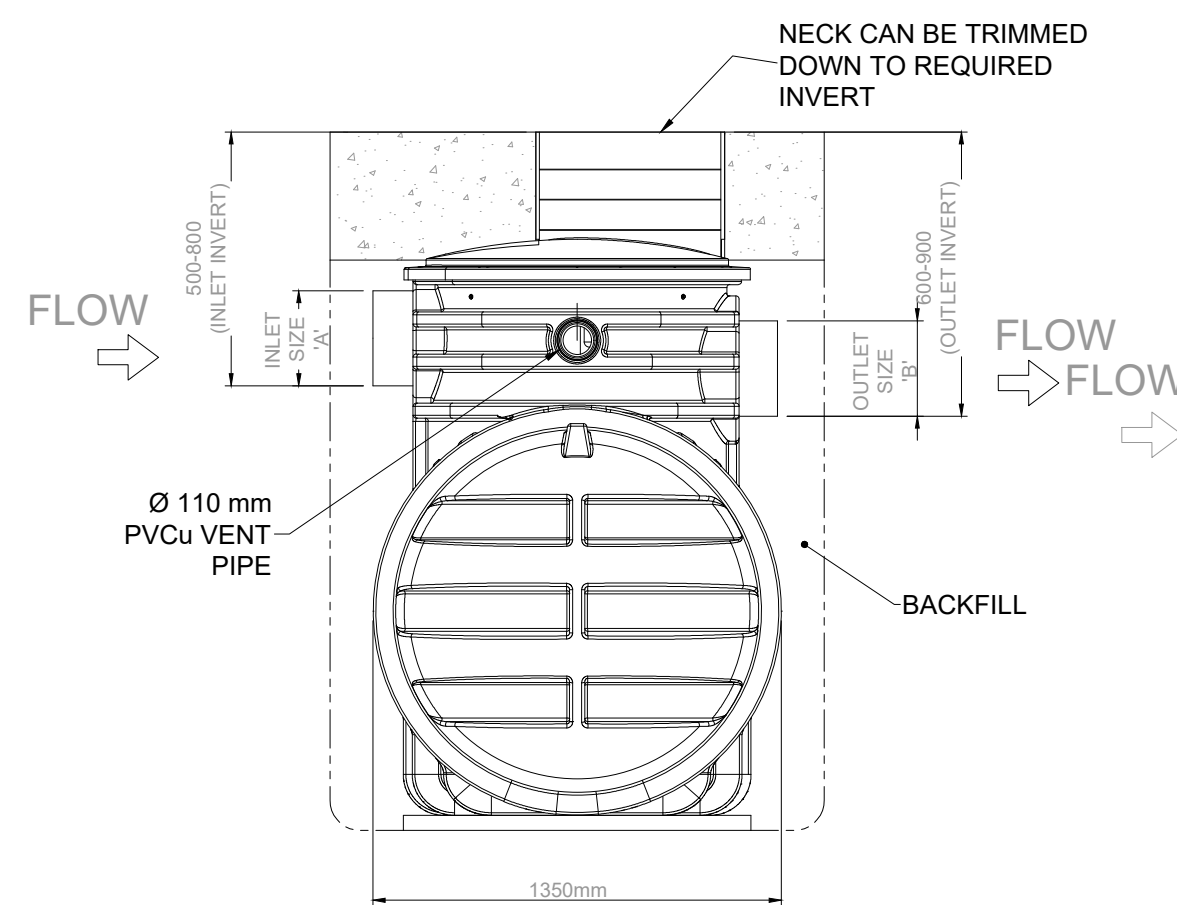

KLARGESTER CLASS 1 INTERCEPTOR SECTION A-A
OR SIMILAR APPROVED
SCALE 1:25

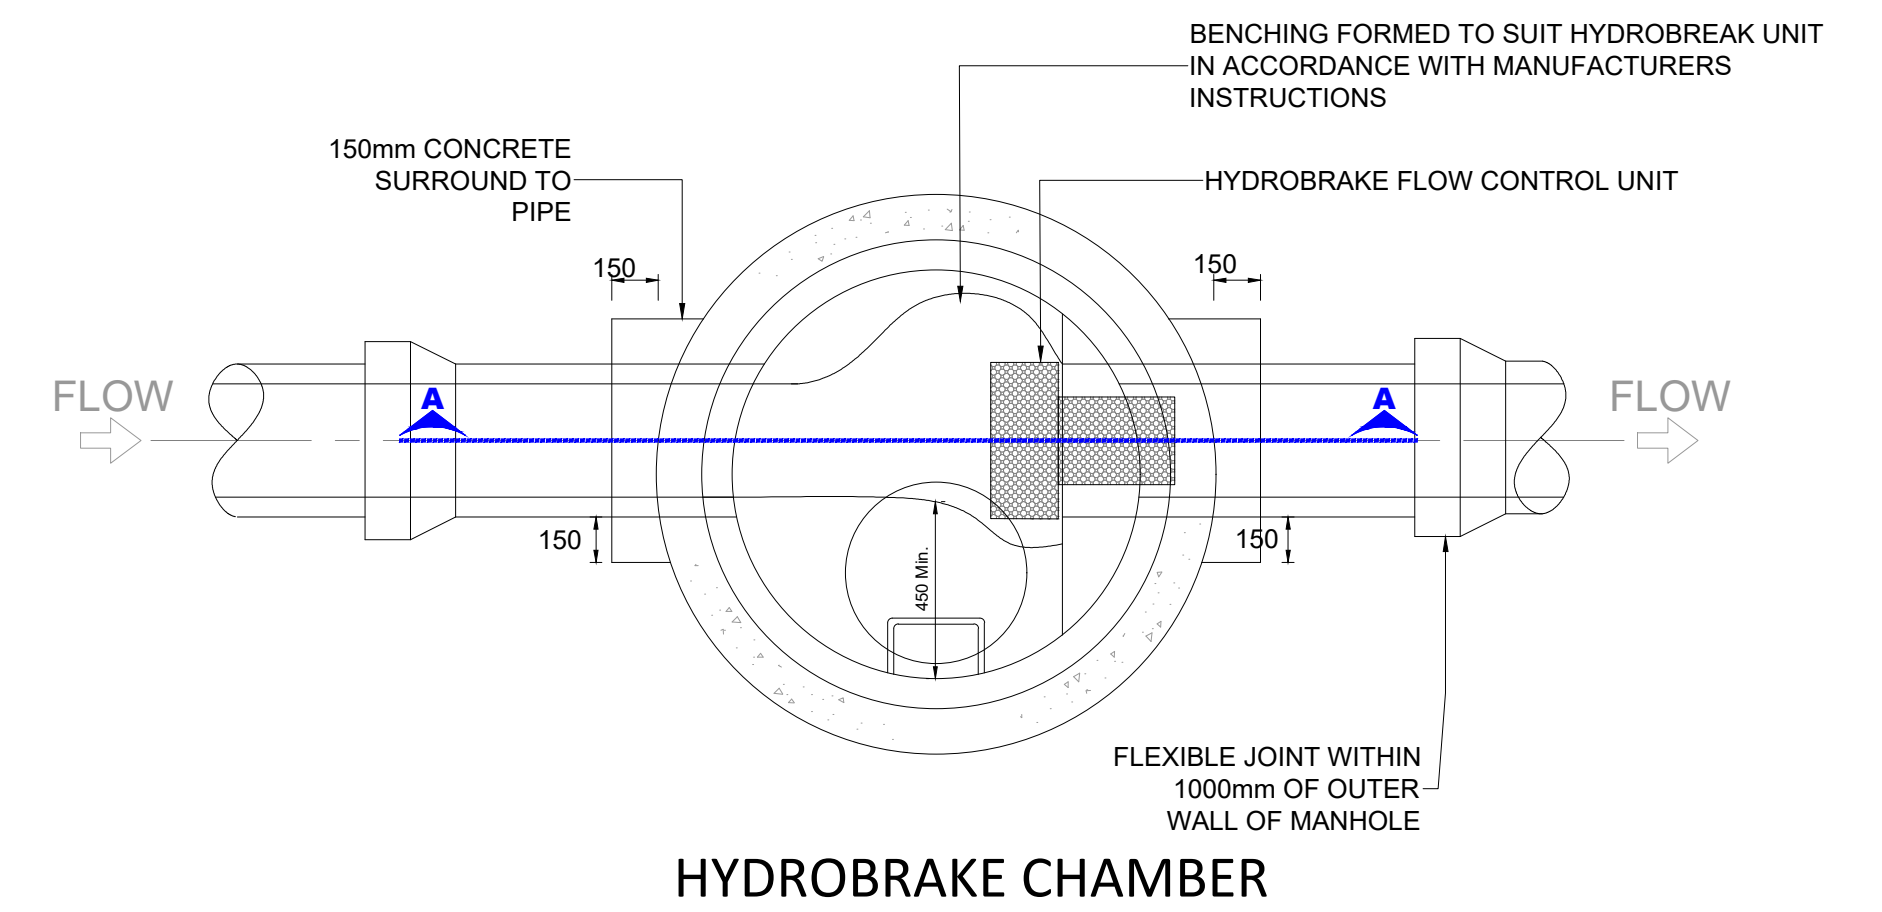

HYDROBRAKE CHAMBER

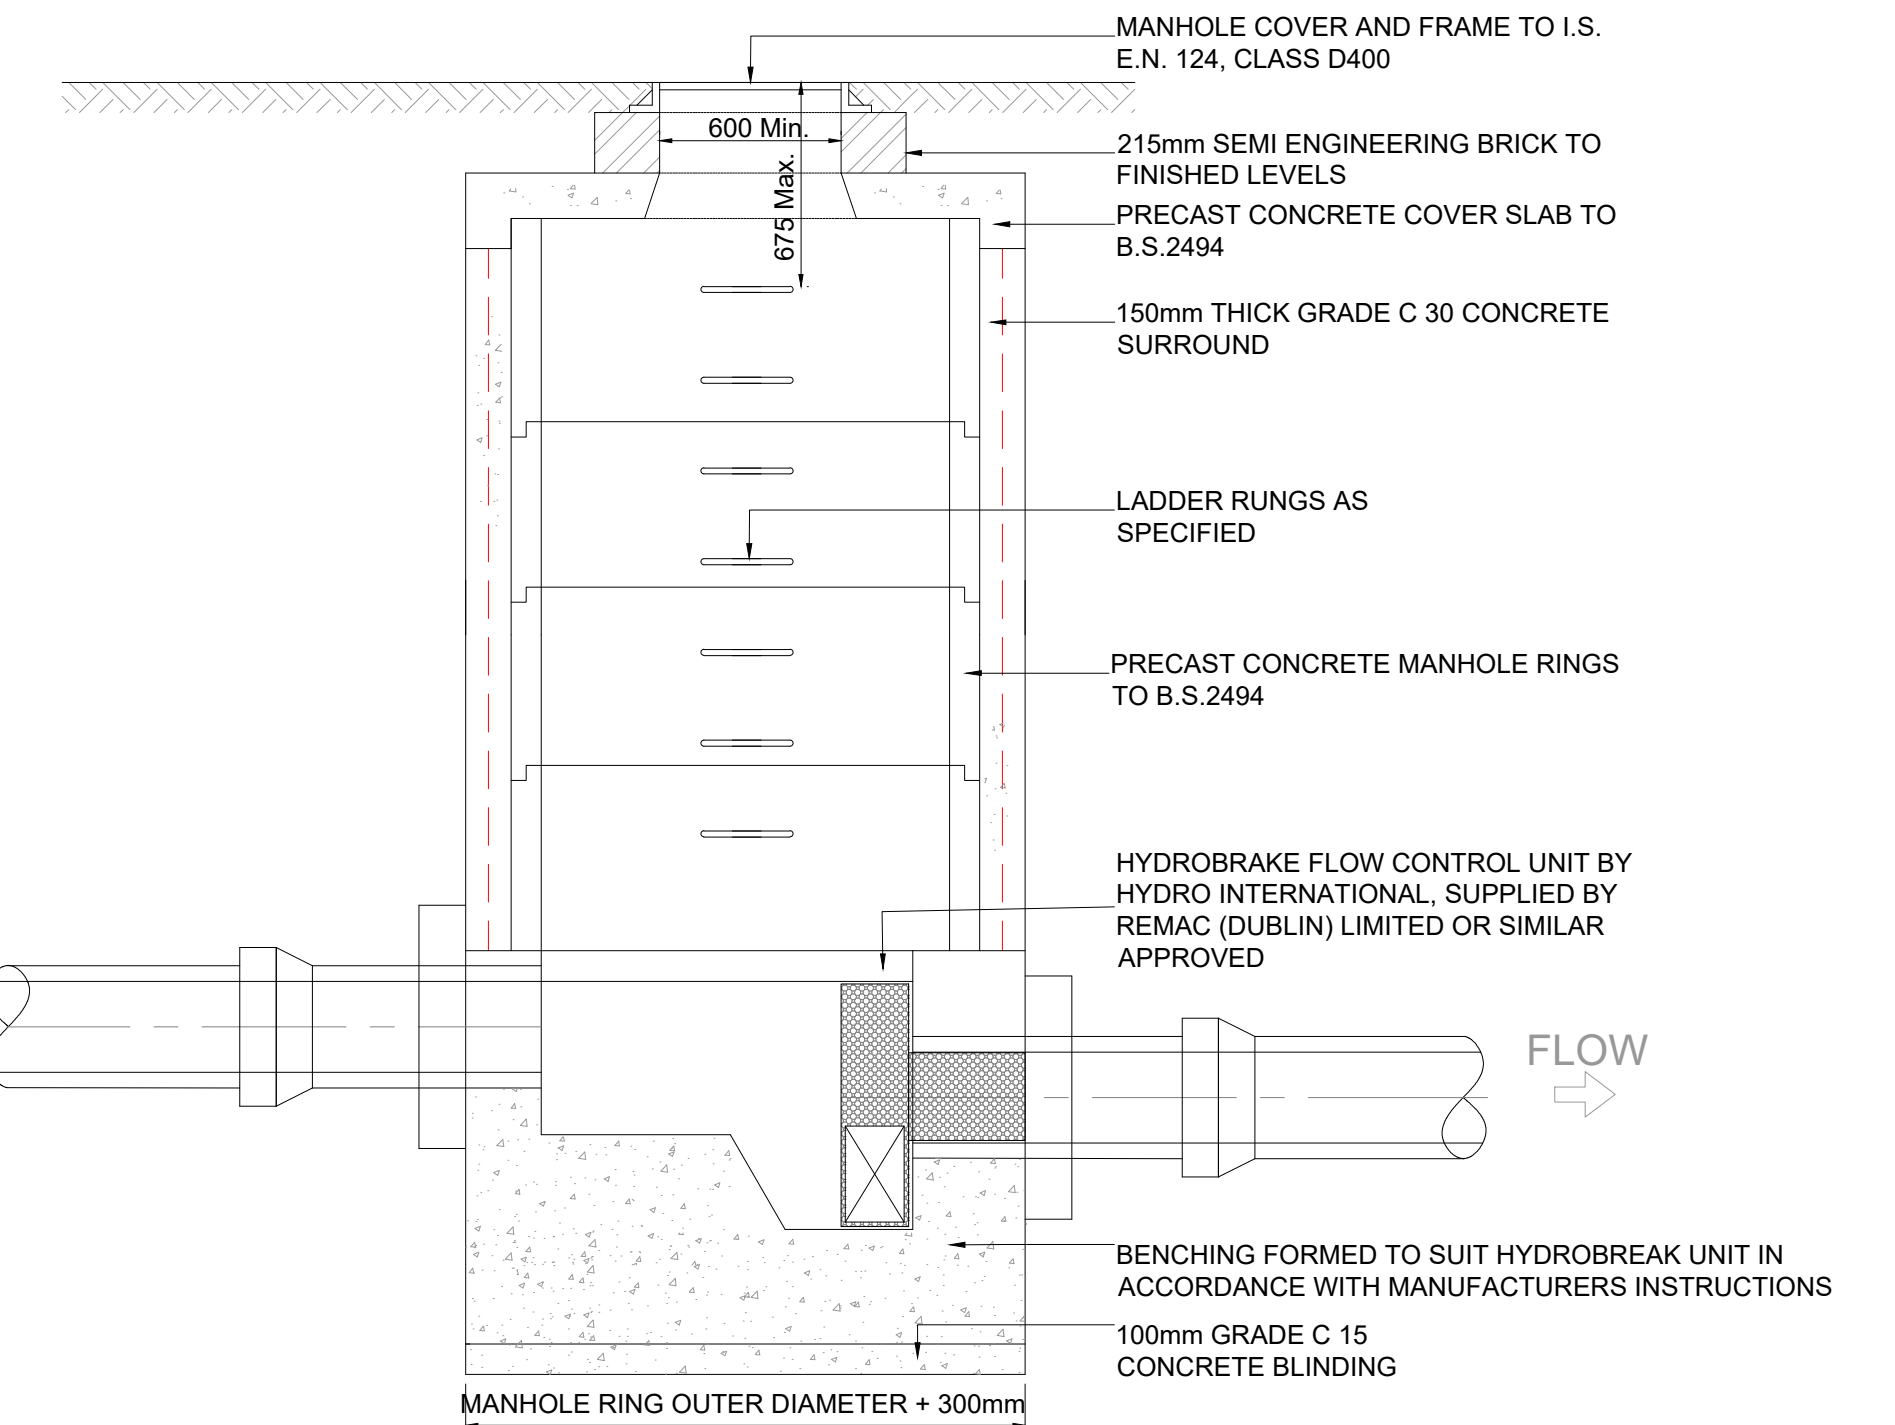


HYDROBRAKE CHAMBER - SECTION A-A

- FOR SETTING OUT REFER TO ARCHITECT'S DRAWINGS.
- THIS DRAWING TO BE READ IN CONJUNCTION WITH ALL OTHER ARCHITECTURAL AND ENGINEERING DRAWINGS AND ALL OTHER RELEVANT DRAWINGS AND SPECIFICATIONS.
- DO NOT SCALE THIS DRAWING. USE FIGURED DIMENSIONS ONLY.
- NO PART OF THIS DOCUMENT MAY BE REPRODUCED OR TRANSMITTED IN ANY FORM OR STORED IN ANY RETRIEVAL SYSTEM OF ANY NATURE WITHOUT THE WRITTEN PERMISSION OF O'CONNOR SUTTON CROMIN AS COPYRIGHT HOLDER EXCEPT AS AGREED FOR USE ON THE PROJECT FOR WHICH THE DOCUMENT WAS ORIGINALLY ISSUED.

Rev No.	Date	Revision Note	Drn by	Chkd by
P01	16.12.22	FOR PLANNING	RM	DP

Rev No.	Date	Revision Note	Drn by	Chkd by

PLANNING DRAWING.
NOT FOR CONSTRUCTION.
ALL LEVELS GIVEN ARE
RELATIVE TO ORDNANCE DATUM.
THIS DRAWING HAS BEEN ISSUED FOR INFORMATION
PURPOSES ONLY AND MUST NOT BE USED
FOR CONSTRUCTION UNDER ANY CIRCUMSTANCES

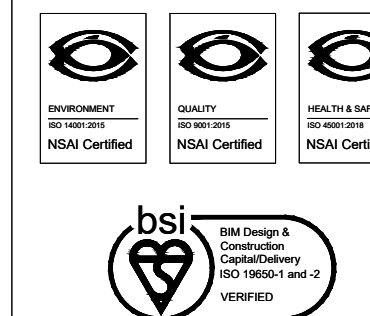

Head Office,
9 Prussia Street,
Dublin 7,
D07 KT57

TEL +353 (0)1 8682000

e: contactus@ocsc.ie
w: www.ocsc.ie

Dublin | London | Belfast | Galway | Cork | Birmingham



Client: MEATH COUNTY COUNCIL
Project: SPICER'S BAKERY, RAMPARTS CAR PARK AND ANDY BRENNAN PARK PROJECT
Title: STANDARD DRAINAGE DETAILS SHEET 1 OF 2

Code | Originator | Zone | Level | Type | Role | Number | Status | Revision
P340 · OCSC · XX · XX · DR · C · 0520 | S4 | P01
Date: DEC '22 Scale: SHWN @ A1 Drn by: RM Chkd by: DP Aprvd by: AH