


GENERAL NOTES

1. This drawing is the property of Meath County Council, it is a confidential document and must not be copied, used, or reproduced without prior written consent.
2. Unless stated otherwise, all levels refer to Ordnance Survey Datum, Malin Head, and all coordinates refer to Irish Transverse Mercator (ITM) Grid.
3. DO NOT SCALE, use figured dimensions only, if in doubt ask.

KEY MAP

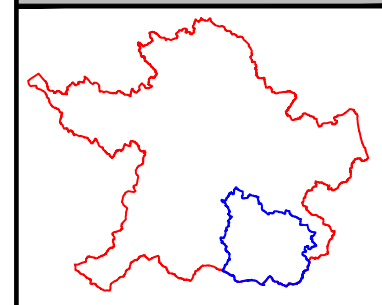

C	Sep 2023	Issued for Bye - Law	A.P.	P.MCK	P.P.
B	May 2021	Issued for Bye - Law	M.R.	P.MCK	P.P.
A	Sep 2017	Issued for Bye - Law	A.O.	P.P.	N.W.
No.	Date	Amendment / Issue	Drn	Chk	App

Stage: Bye - Law

Comhairle Chontae na Mí
Meath
 County Council



Buvinda House, Dublin Road, Navan, Co Meath C15 Y291
 T: 046 909 7000 F: 046 909 7001 W: www.meath.ie

Project:
**2023 Housing Estate
 Special Speed Limits**

Title:
**Location: -
 Ratoath MD**


Drawn by: A.P.	Checked by: P.MCK.	Approved by: P.P.
-------------------	-----------------------	----------------------

File Reference: TRA-11-07-01-15-99

Scale: NTS	Drg. No: HER-Key Map	Rev: C
Date: 04/09/2023		




LEGEND

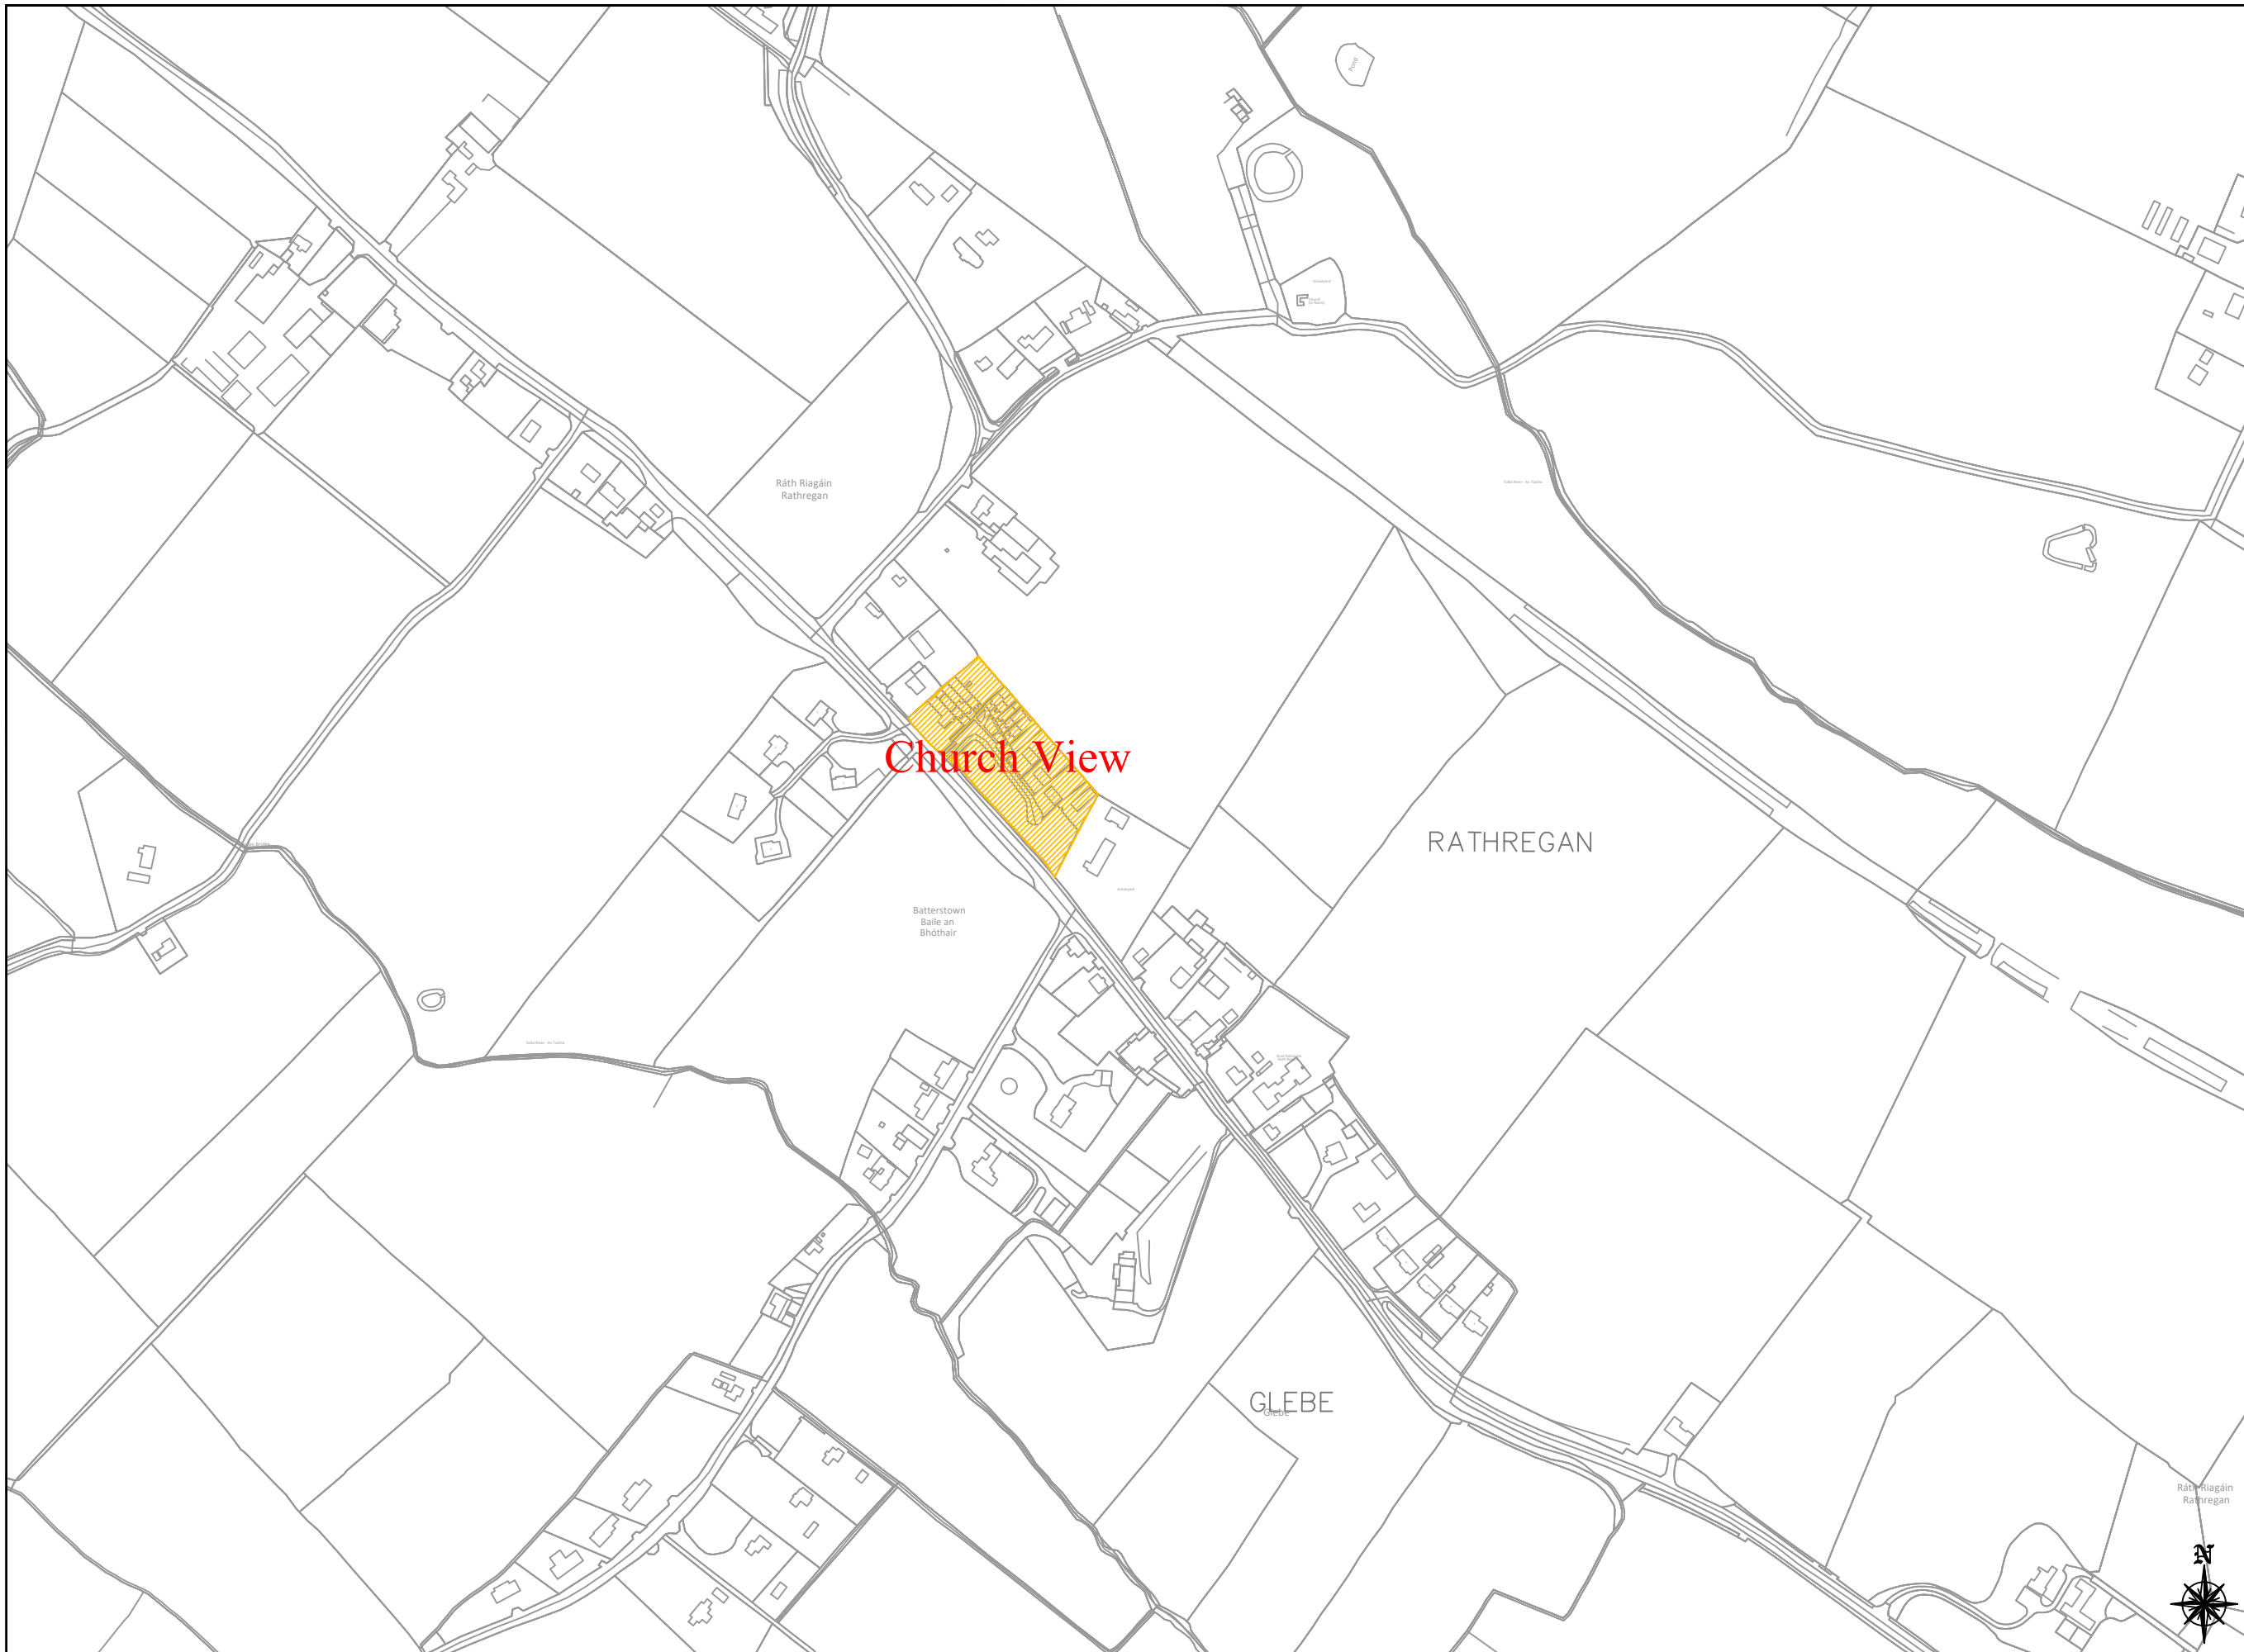

GENERAL NOTES

1. This drawing is the property of Meath County Council, it is a confidential document and must not be copied, used, or reproduced without prior written consent.
2. Unless stated otherwise, all levels refer to Ordnance Survey Datum, Malin Head, and all coordinates refer to Irish Transverse Mercator (ITM) Grid.
3. DO NOT SCALE, use figured dimensions only, if in doubt ask.

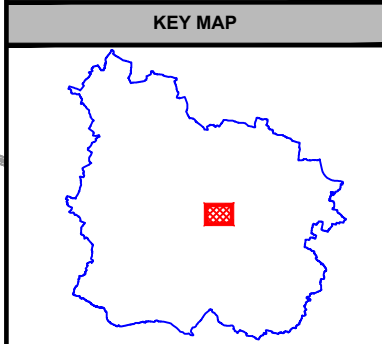

No.	Date	Amendment / Issue	Drn	Chk	App

Stage: Bye - Law

Comhairle Chontae na Mí
Meath
 County Council



Buvinda House, Dublin Road, Navan, Co Meath C15 Y291
 T: 046 909 7000 F: 046 909 7001 W: www.meath.ie


Project:
**2023 Housing Estate
 Special Speed Limits**

Title:
**Location: -
 Batterstown - Ratoath MD**

Drawn by: A.P.	Checked by: P.MCK.	Approved by: P.P.
-------------------	-----------------------	----------------------

File Reference: TRA-11-07-01-15-99


Scale: 1:5000 @ A3	Drg. No: HER01	Rev: -
Date: 04/09/2023		



comhairle chontae na mí
 meath county council

This Drawing may contain Ordnance Survey Ireland Mapping
 OSI Licence No. 2023/31/CCMA/Meath County Council

A3



SCALE 1:5000

LEGEND




30km/hr Speed Limit Zone




GENERAL NOTES

1. This drawing is the property of Meath County Council, it is a confidential document and must not be copied, used, or reproduced without prior written consent.
2. Unless stated otherwise, all levels refer to Ordnance Survey Datum, Malin Head, and all coordinates refer to Irish Transverse Mercator (ITM) Grid.
3. DO NOT SCALE, use figured dimensions only, if in doubt ask.

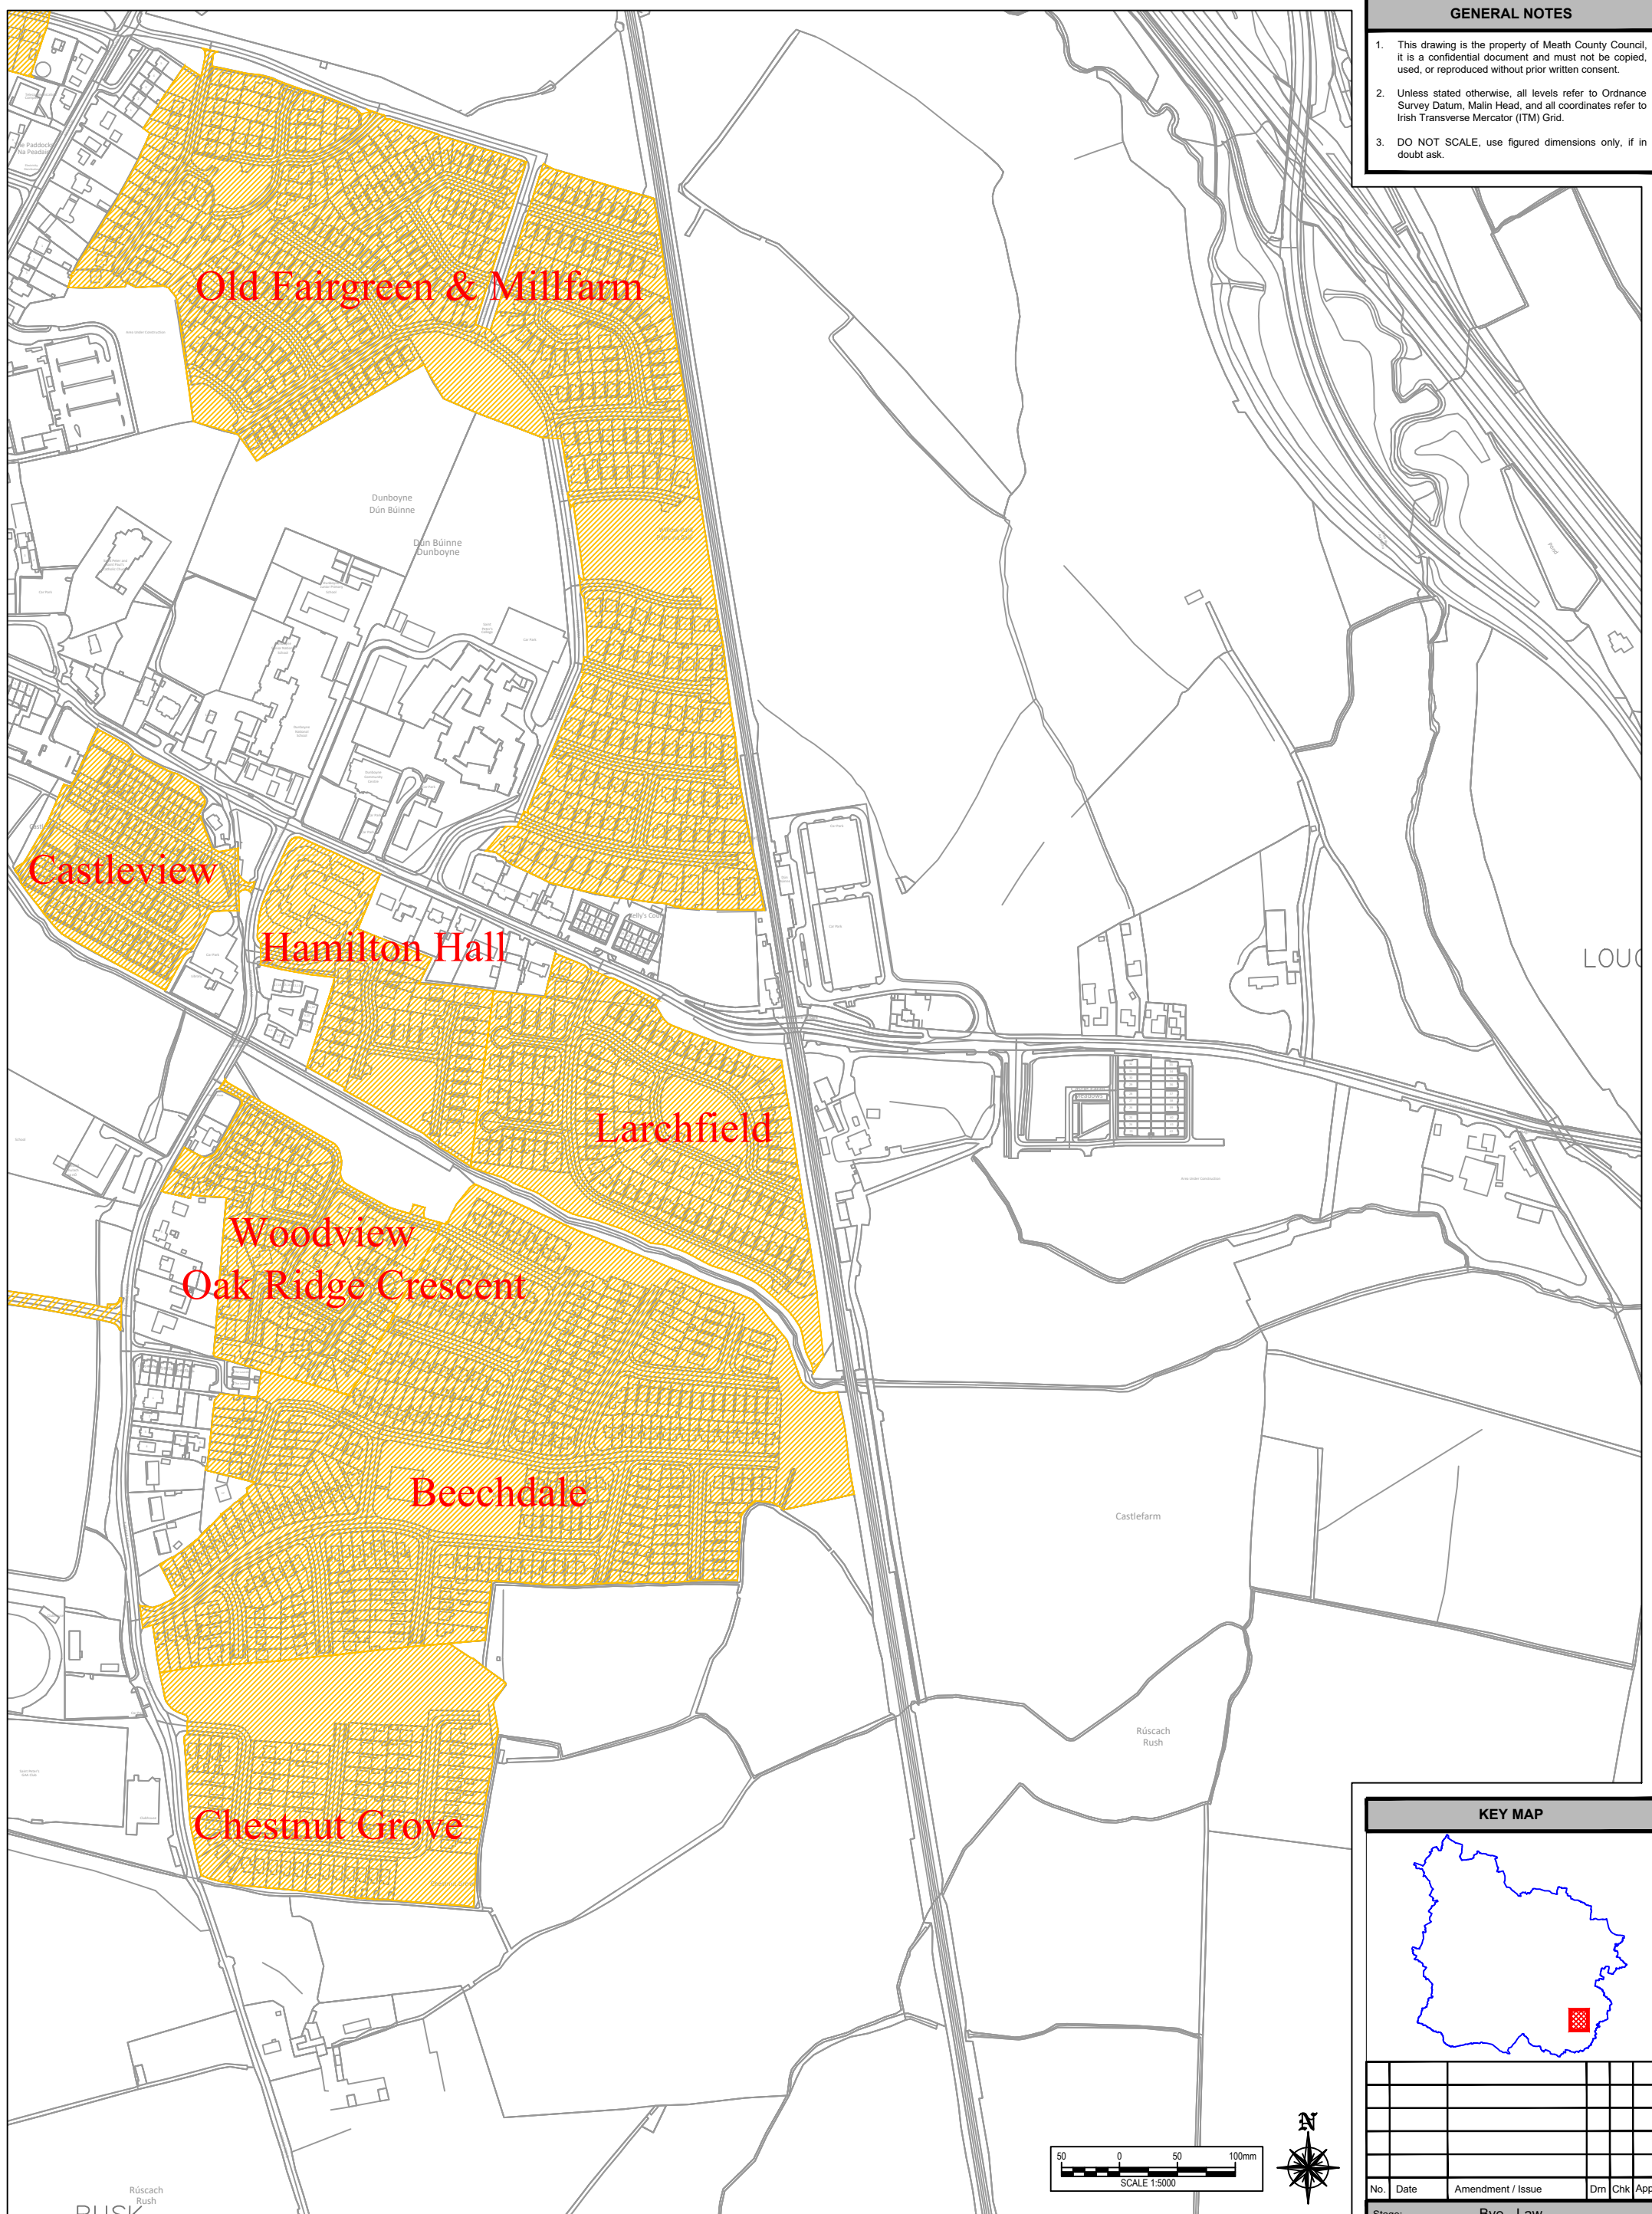


KEY MAP

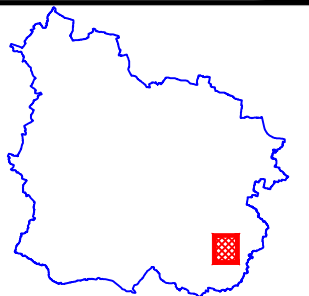

No.	Date	Amendment / Issue	Drn	Chk	App

Stage: Bye - Law					
Drawn by:	Checked by:	Approved by:			
A.P.	P.MCK.	P.P.			
File Reference: TRA-11-07-01-15-99					
Scale: 1:5000 @ A3	Drg. No:	Rev:			
Date: 04/09/2023	HER02	-			

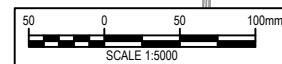


comhairle chontae na mí
meath county council

Buvinda House, Dublin Road, Navan, Co Meath C15 Y291
T: 046 909 7000 F: 046 909 7001 W: www.meath.ie

This Drawing may contain Ordnance Survey Ireland Mapping
OSi Licence No. 2023/31/CCMA/Meath County Council

LEGEND


 30km/hr Speed Limit Zone

Project: **2023 Housing Estate Special Speed Limits**

Title: **Location: - Dunboyne East - Ratoath MD**

GENERAL NOTES

1. This drawing is the property of Meath County Council. It is a confidential document and must not be copied, used, or reproduced without prior written consent.
2. Unless stated otherwise, all levels refer to Ordnance Survey Datum, Malin Head, and all coordinates refer to Irish Transverse Mercator (ITM) Grid.
3. DO NOT SCALE, use figured dimensions only, if in doubt ask.

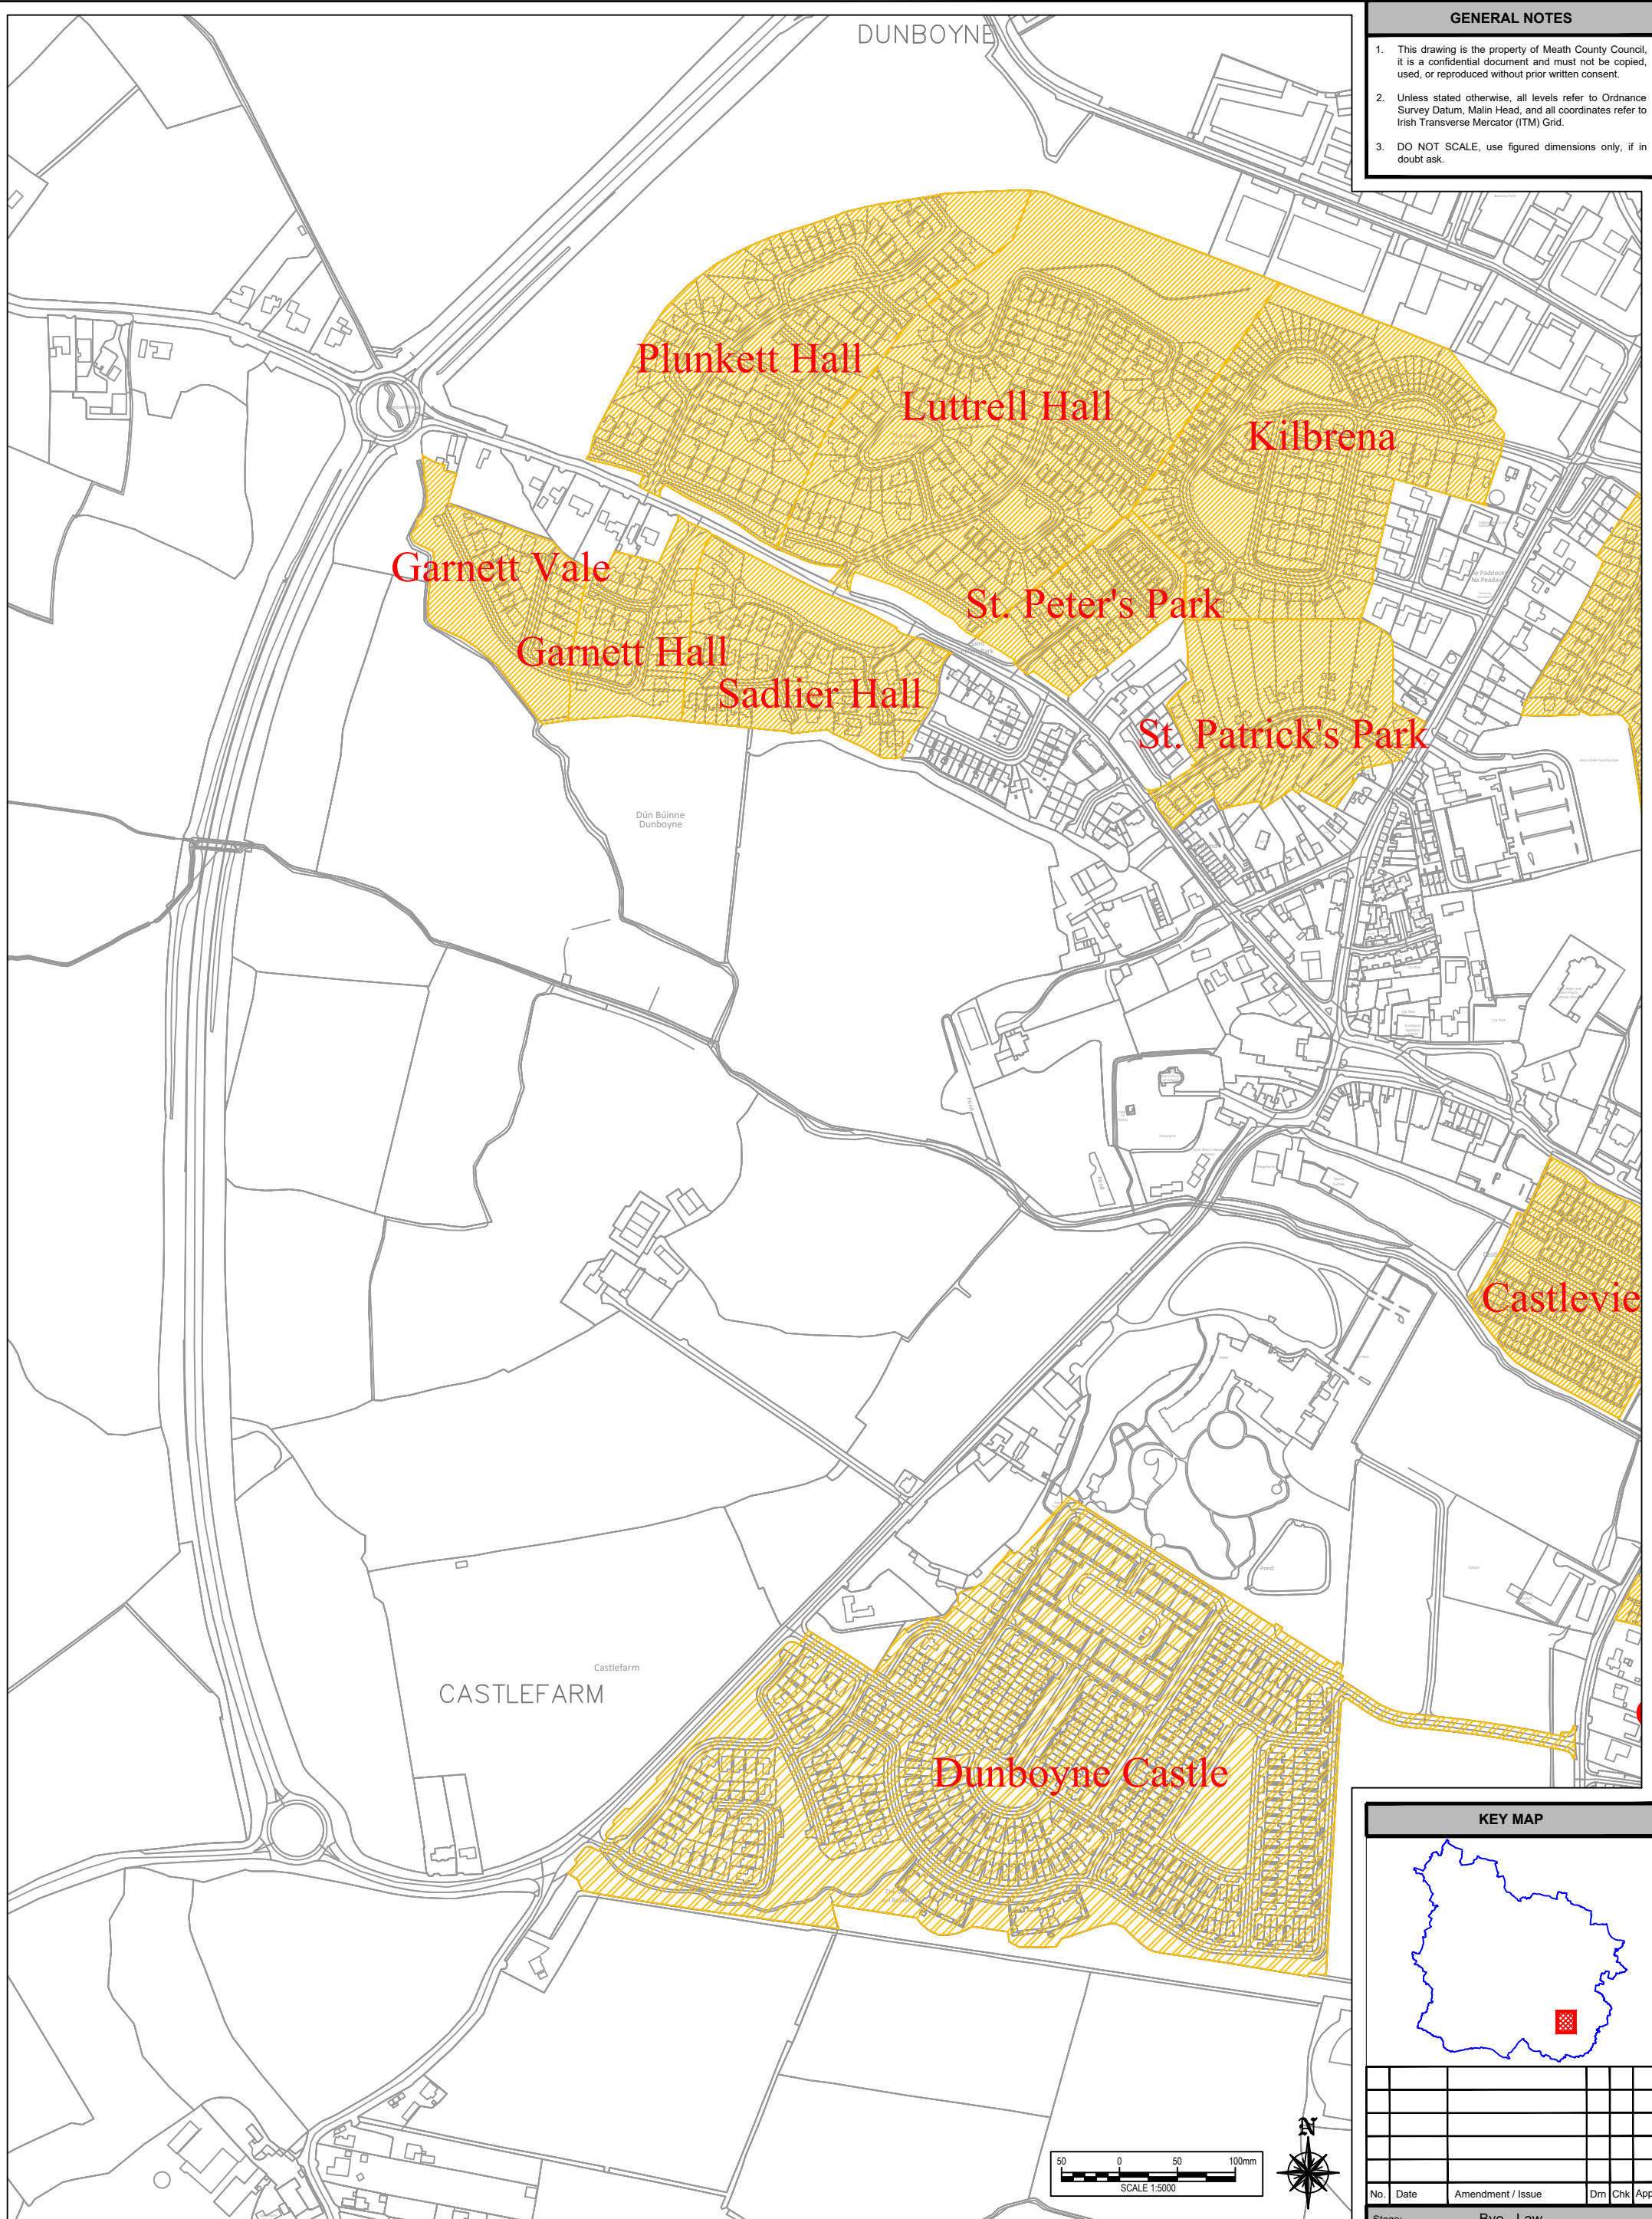

Castlevie

Dunboyne Castle

CASTLEFARM

DUNBOYNE

Plunkett Hall

Luttrell Hall

Kilbrena

Garnett Vale



Garnett Hall

Sadlier Hall

St. Peter's Park

St. Patrick's Park

KEY MAP

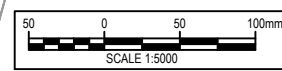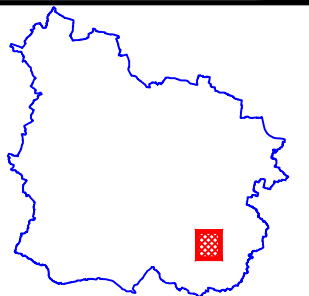

No.	Date	Amendment / Issue	Drn	Chk	App

Stage: **Bye - Law**

Drawn by: A.P.	Checked by: P.MCK.	Approved by: P.P.
-------------------	-----------------------	----------------------

File Reference: TRA-11-07-01-15-99

Scale: 1:5000 @ A3	Drg. No.: HER03	Rev: -
Date: 04/09/2023		

comhairle chontae na mí
meath county council

Buvinda House, Dublin Road, Navan, Co Meath C15 Y291
T: 046 909 7000 F: 046 909 7001 W: www.meath.ie

This Drawing may contain Ordnance Survey Ireland Mapping
OSi Licence No. 2023/31/CCMA/Meath County Council


LEGEND



30km/hr Speed Limit Zone

Project: **2023 Housing Estate Special Speed Limits**

Title: Location: -
Dunboyne West - Ratoath MD

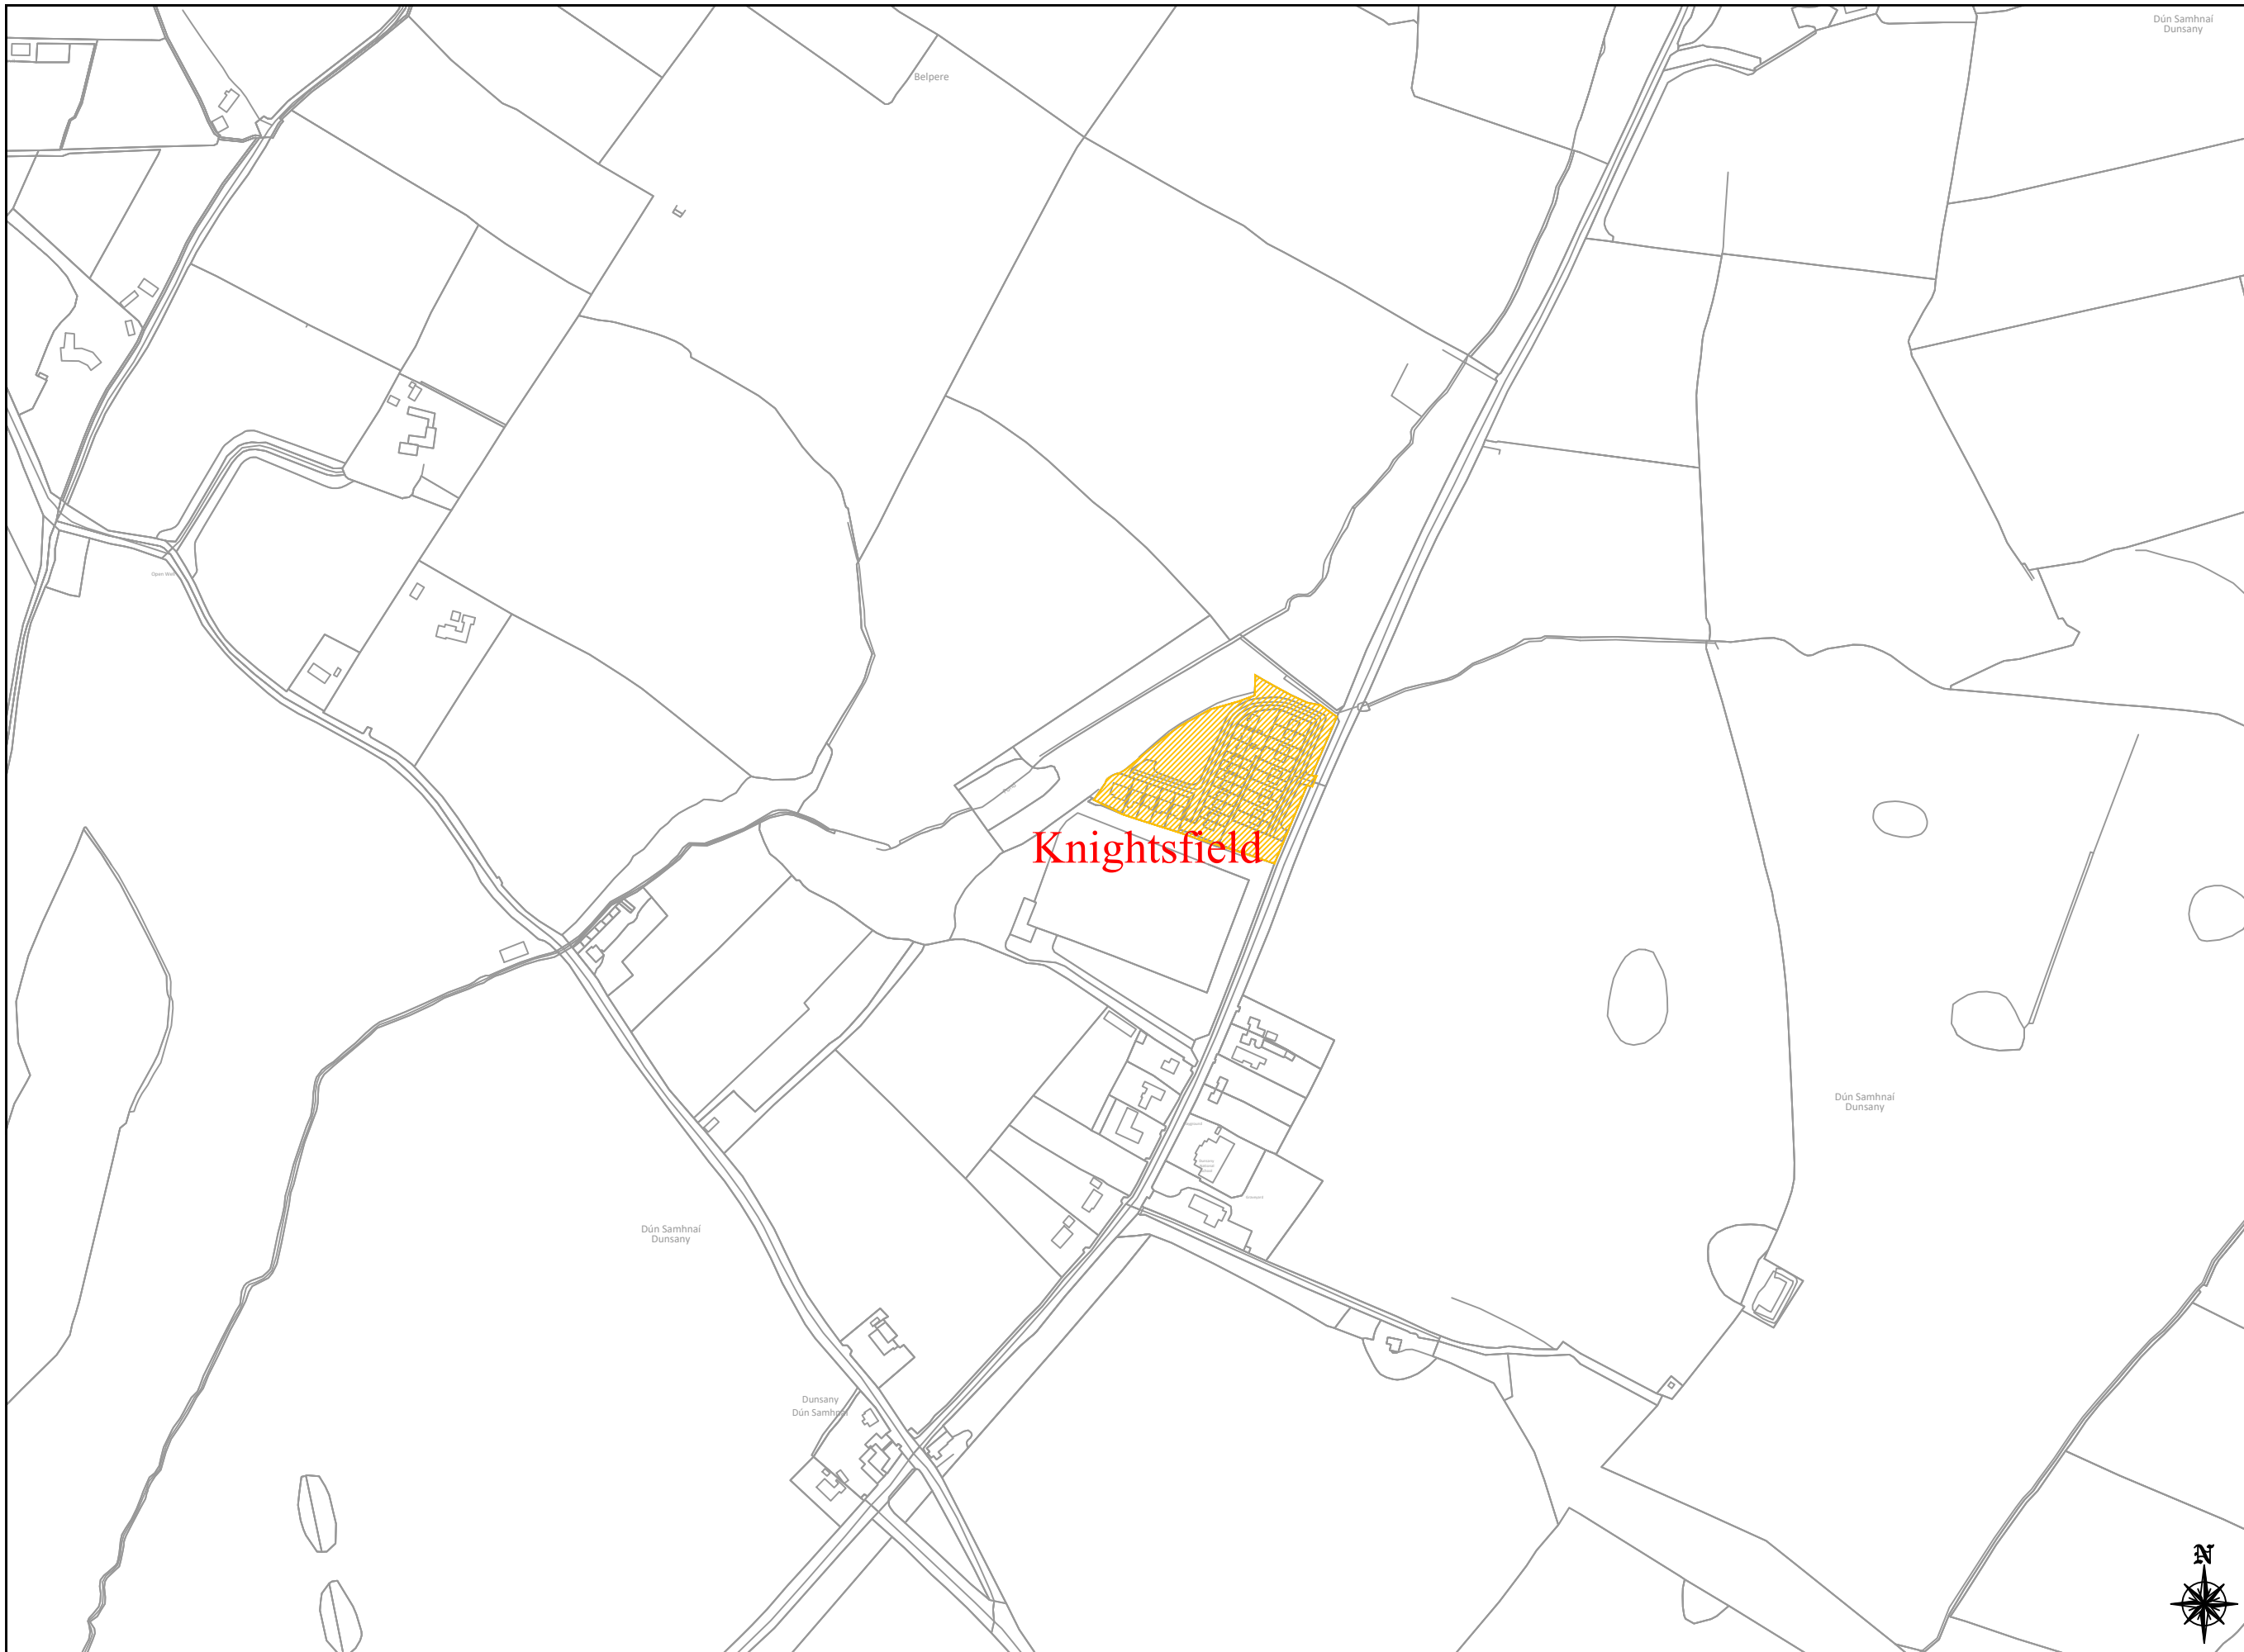

Dún Samhnai
Dunsany

Belpere

Dún Samhnai
Dunsany


Dunsany
Dún Samhnai

Dún Samhnai
Dunsany

GENERAL NOTES

1. This drawing is the property of Meath County Council, it is a confidential document and must not be copied, used, or reproduced without prior written consent.
2. Unless stated otherwise, all levels refer to Ordnance Survey Datum, Malin Head, and all coordinates refer to Irish Transverse Mercator (ITM) Grid.
3. DO NOT SCALE, use figured dimensions only, if in doubt ask.

KEY MAP

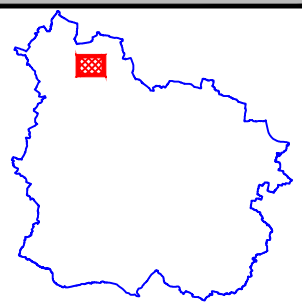

No.	Date	Amendment / Issue	Drn	Chk	App

Stage: Bye - Law

Comhairle Chontae na Mí
Meath
County Council



Buvinda House, Dublin Road, Navan, Co Meath C15 Y291
T: 046 909 7000 F: 046 909 7001 W: www.meath.ie


Project:
**2023 Housing Estate
Special Speed Limits**

Title:
**Location: -
Dunsany - Ratoath MD**

Drawn by: A.P.	Checked by: P.MCK.	Approved by: P.P.
-------------------	-----------------------	----------------------

File Reference: TRA-11-07-01-15-99


Scale: 1:5000 @ A3	Drg. No: HER04	Rev: -
Date: 04/09/2023		

comhairle chontae na mí
meath county council

This Drawing may contain Ordnance Survey Ireland Mapping
OSi Licence No. 2023/31/CCMA/Meath County Council

A3




SCALE 1:5000

LEGEND




30km/hr Speed Limit Zone

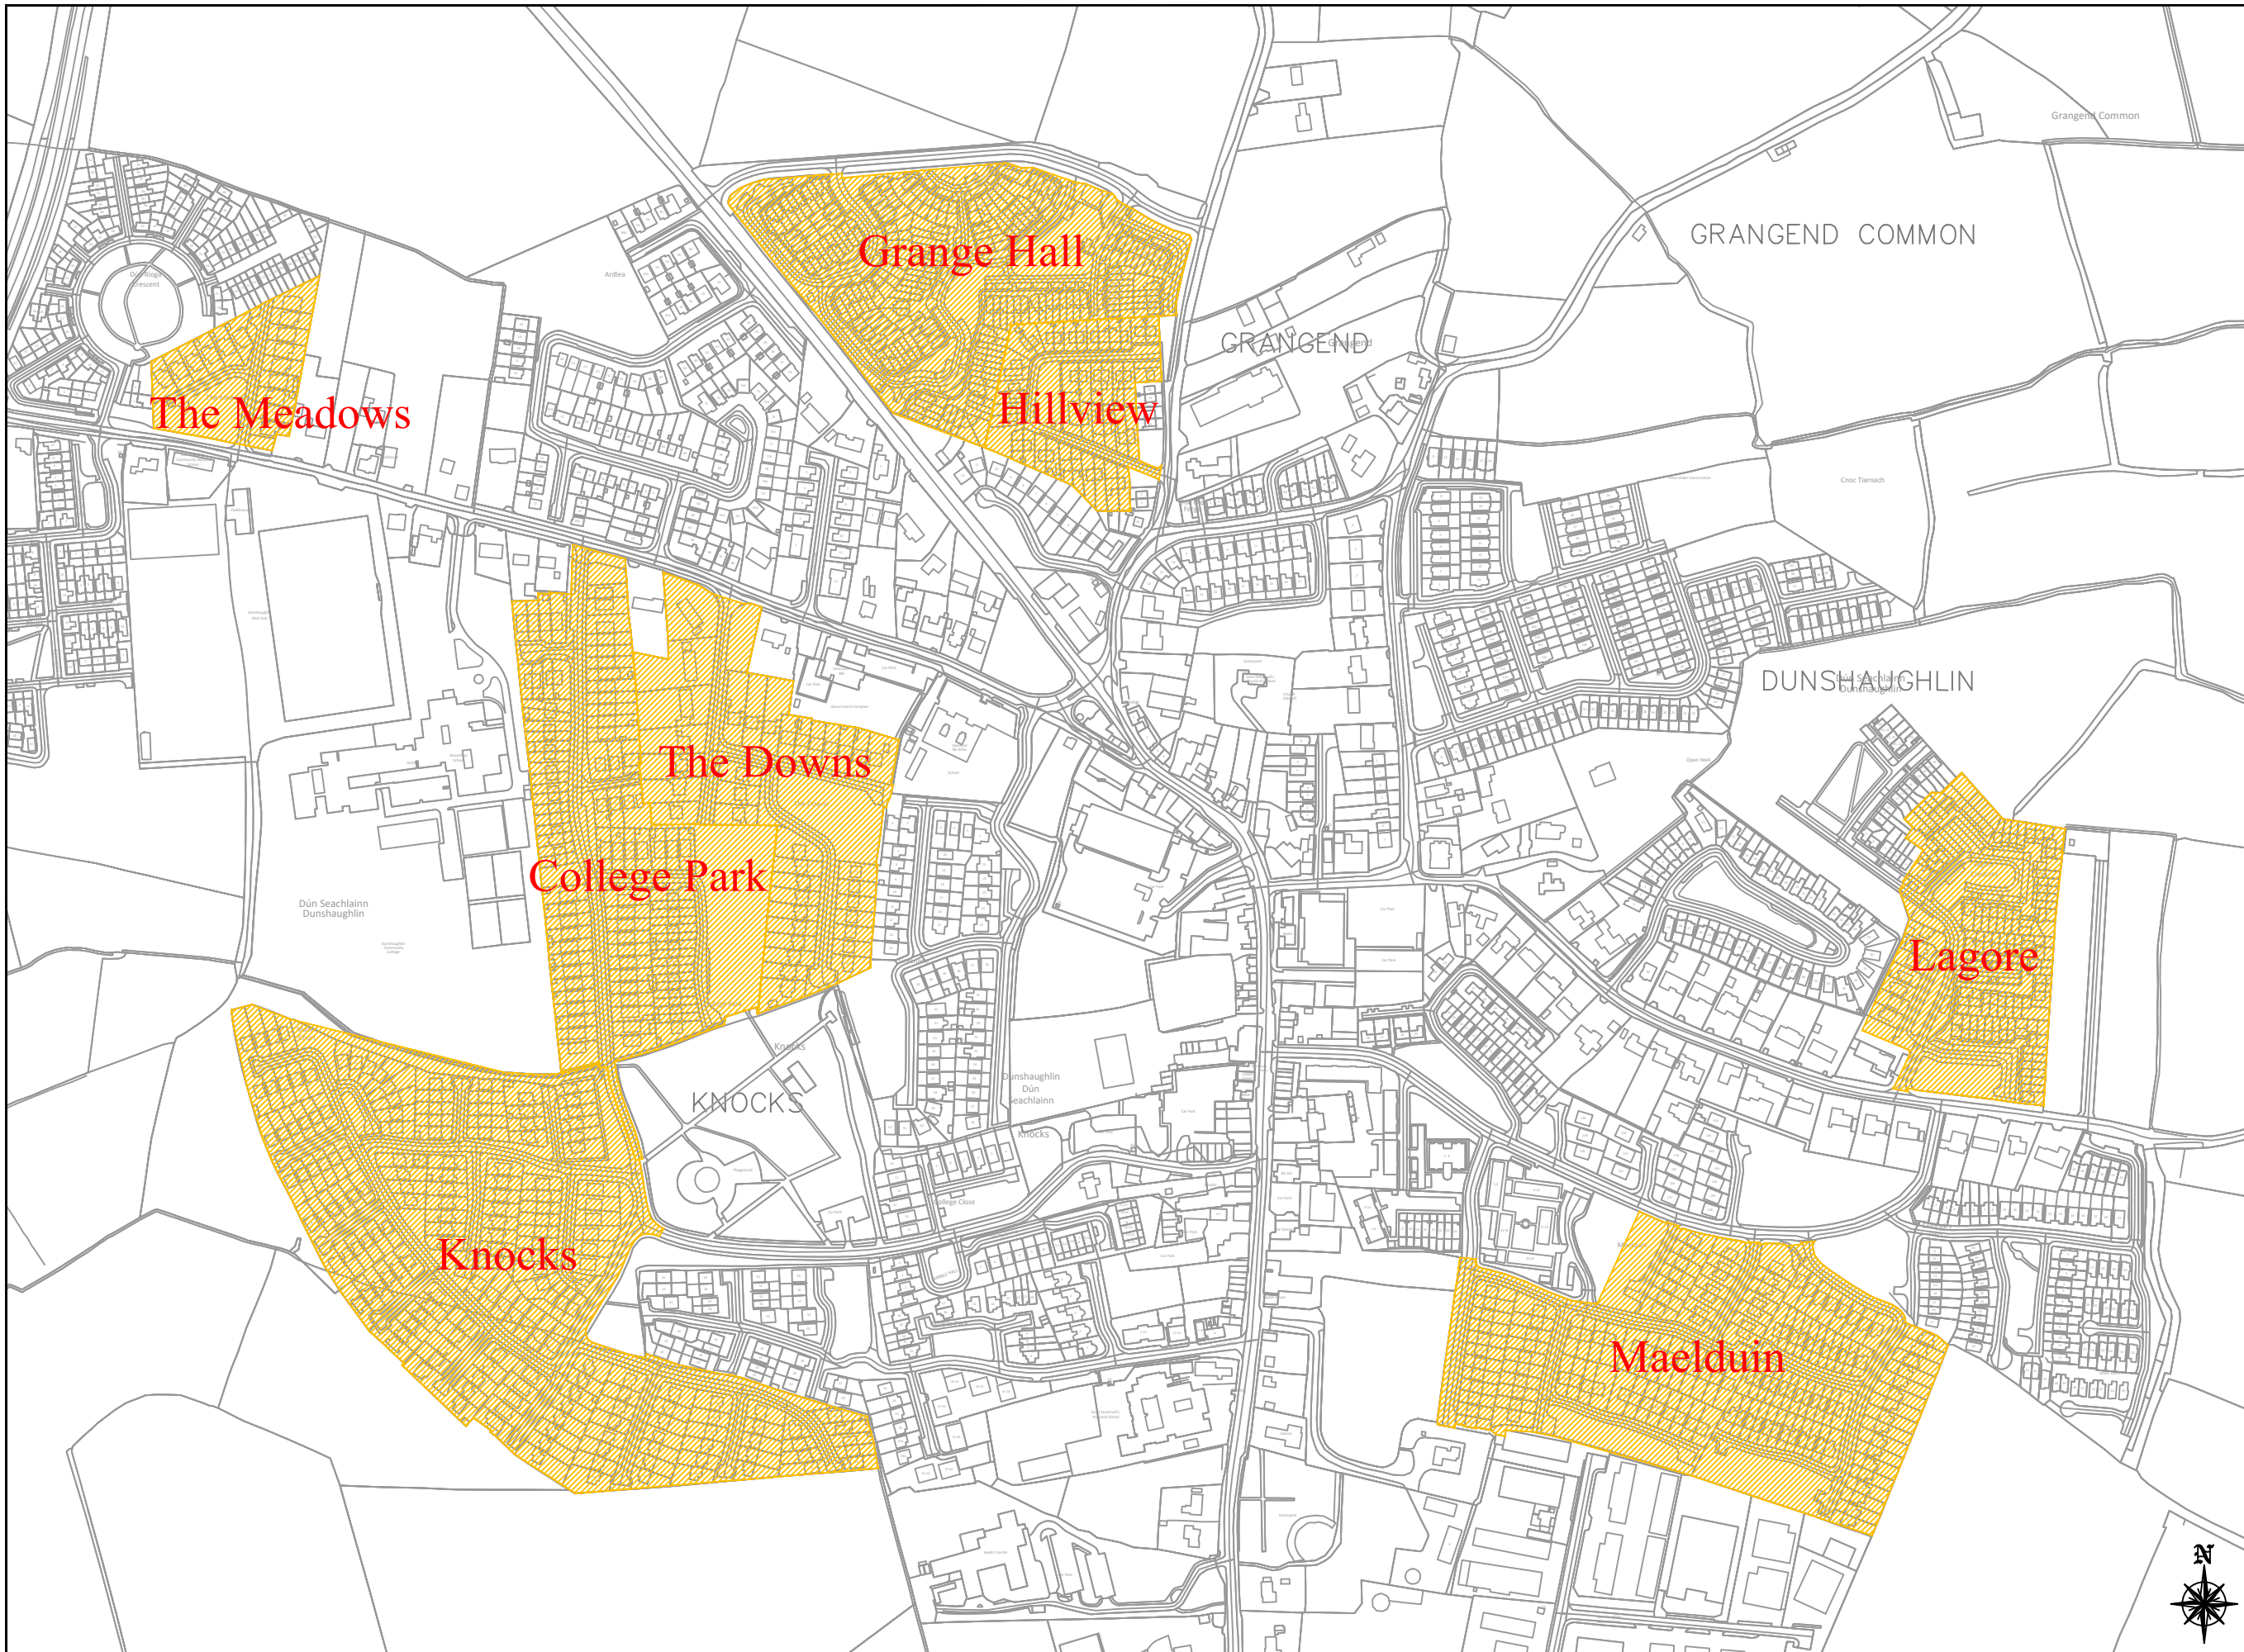

GENERAL NOTES

1. This drawing is the property of Meath County Council, it is a confidential document and must not be copied, used, or reproduced without prior written consent.
2. Unless stated otherwise, all levels refer to Ordnance Survey Datum, Malin Head, and all coordinates refer to Irish Transverse Mercator (ITM) Grid.
3. DO NOT SCALE, use figured dimensions only, if in doubt ask.

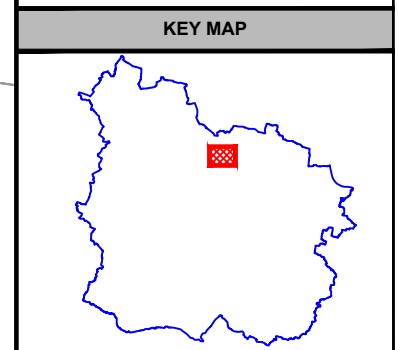

A	Sep 2023	Issued for Bye - Law	A.P.	CHK	P.P.
No.	Date	Amendment / Issue	Drn	Chk	App

Stage: **Bye - Law**

Comhairle Chontae na Mí
Meath
County Council



Buvinda House, Dublin Road, Navan, Co Meath C15 Y291
T: 046 909 7000 F: 046 909 7001 W: www.meath.ie


Project:
**2023 Housing Estate
Special Speed Limits**

Title:
**Location: -
Dunshaughlin - Ratoath MD**

Drawn by: A.P. Checked by: P.MCK. Approved by: P.P.

File Reference: **TRA-11-07-01-15-99**

Scale: 1:5000 @ A3 Drg. No: **HER05** Rev: **A**
Date: 04/09/2023



comhairle chontae na mí
meath county council

This Drawing may contain Ordnance Survey Ireland Mapping
OS Licence No. 2023/31/CCMA/Meath County Council

A3 SCALE 1:5000


LEGEND

 **30km/hr Speed Limit Zone**




GENERAL NOTES

1. This drawing is the property of Meath County Council, it is a confidential document and must not be copied, used, or reproduced without prior written consent.
2. Unless stated otherwise, all levels refer to Ordnance Survey Datum, Malin Head, and all coordinates refer to Irish Transverse Mercator (ITM) Grid.
3. DO NOT SCALE, use figured dimensions only, if in doubt ask.

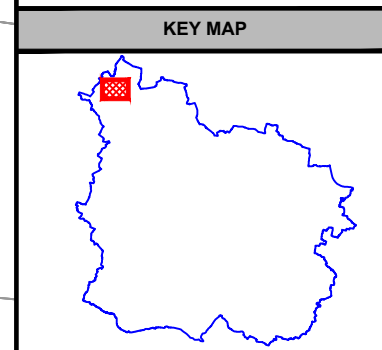

No.	Date	Amendment / Issue	Drn	Chk	App

Stage: **Bye - Law**

Comhairle Chontae na Mí
Meath
 County Council



Buvinda House, Dublin Road, Navan, Co Meath C15 Y291
 T: 046 909 7000 F: 046 909 7001 W: www.meath.ie


Project:
**2023 Housing Estate
 Special Speed Limits**

Title:
**Location: -
 Kilmessan - Ratoath MD**

Drawn by: A.P.	Checked by: P.MCK.	Approved by: P.P.
-------------------	-----------------------	----------------------

File Reference: **TRA-11-07-01-15-99**


Scale: 1:5000 @ A3	Drg. No: HER06	Rev: -
Date: 04/09/2023		



comhairle chontae na mí
 meath county council

This Drawing may contain Ordnance Survey Ireland Mapping
 OSI Licence No. 2023/31/CCMA/Meath County Council

A3




SCALE 1:5000

LEGEND


 **30km/hr Speed Limit Zone**



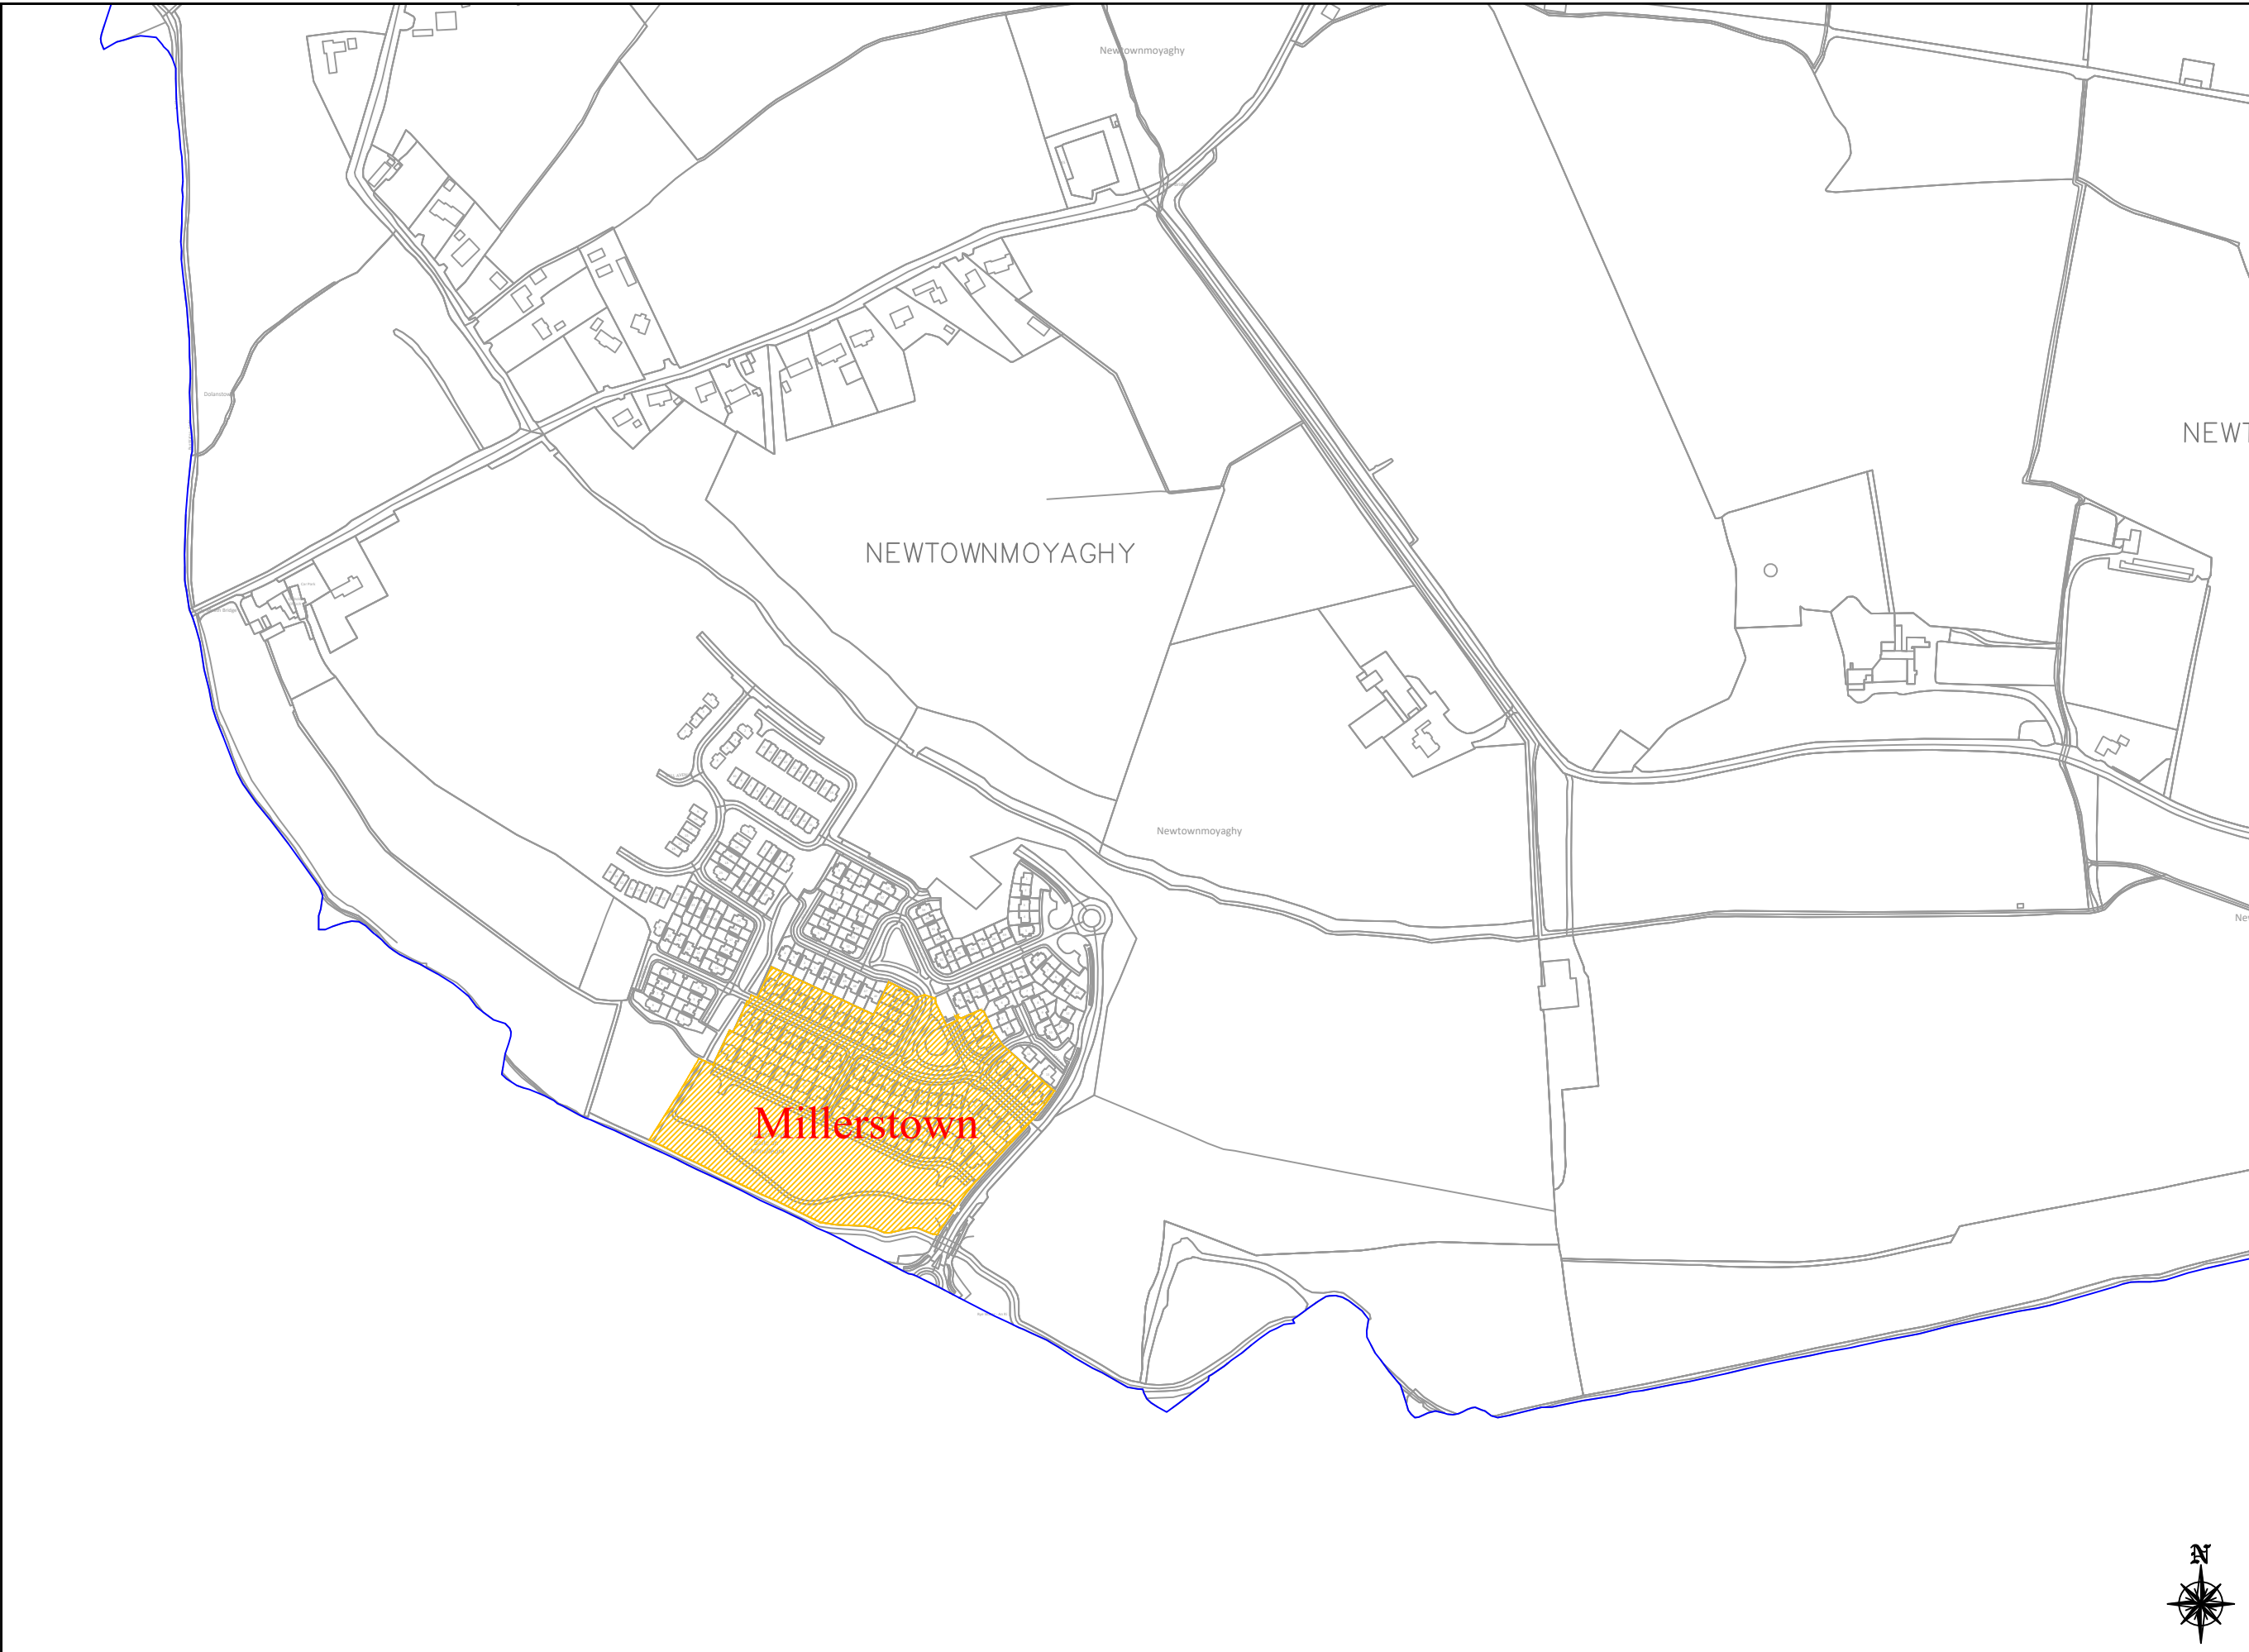

GENERAL NOTES

1. This drawing is the property of Meath County Council, it is a confidential document and must not be copied, used, or reproduced without prior written consent.
2. Unless stated otherwise, all levels refer to Ordnance Survey Datum, Malin Head, and all coordinates refer to Irish Transverse Mercator (ITM) Grid.
3. DO NOT SCALE, use figured dimensions only, if in doubt ask.

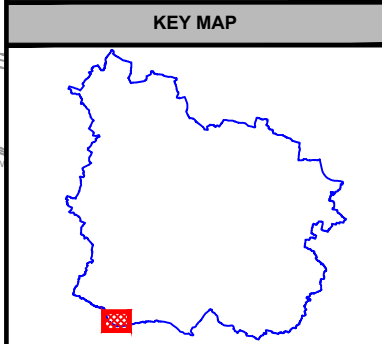

No.	Date	Amendment / Issue	Drn	Chk	App

Stage: **Bye - Law**

Comhairle Chontae na Mí
Meath
 County Council



Buvinda House, Dublin Road, Navan, Co Meath C15 Y291
 T: 046 909 7000 F: 046 909 7001 W: www.meath.ie

Project:
**2023 Housing Estate
 Special Speed Limits**

Title:
**Location: -
 Millerstown Kilcock -
 Ratoath MD**

Drawn by: A.P.	Checked by: P.MCK.	Approved by: P.P.
-------------------	-----------------------	----------------------

File Reference: **TRA-11-07-01-15-99**


Scale: 1:5000 @ A3	Drg. No: HER07	Rev: -
--------------------	--------------------------	-----------

Date: 04/09/2023




LEGEND

 **30km/hr Speed Limit Zone**

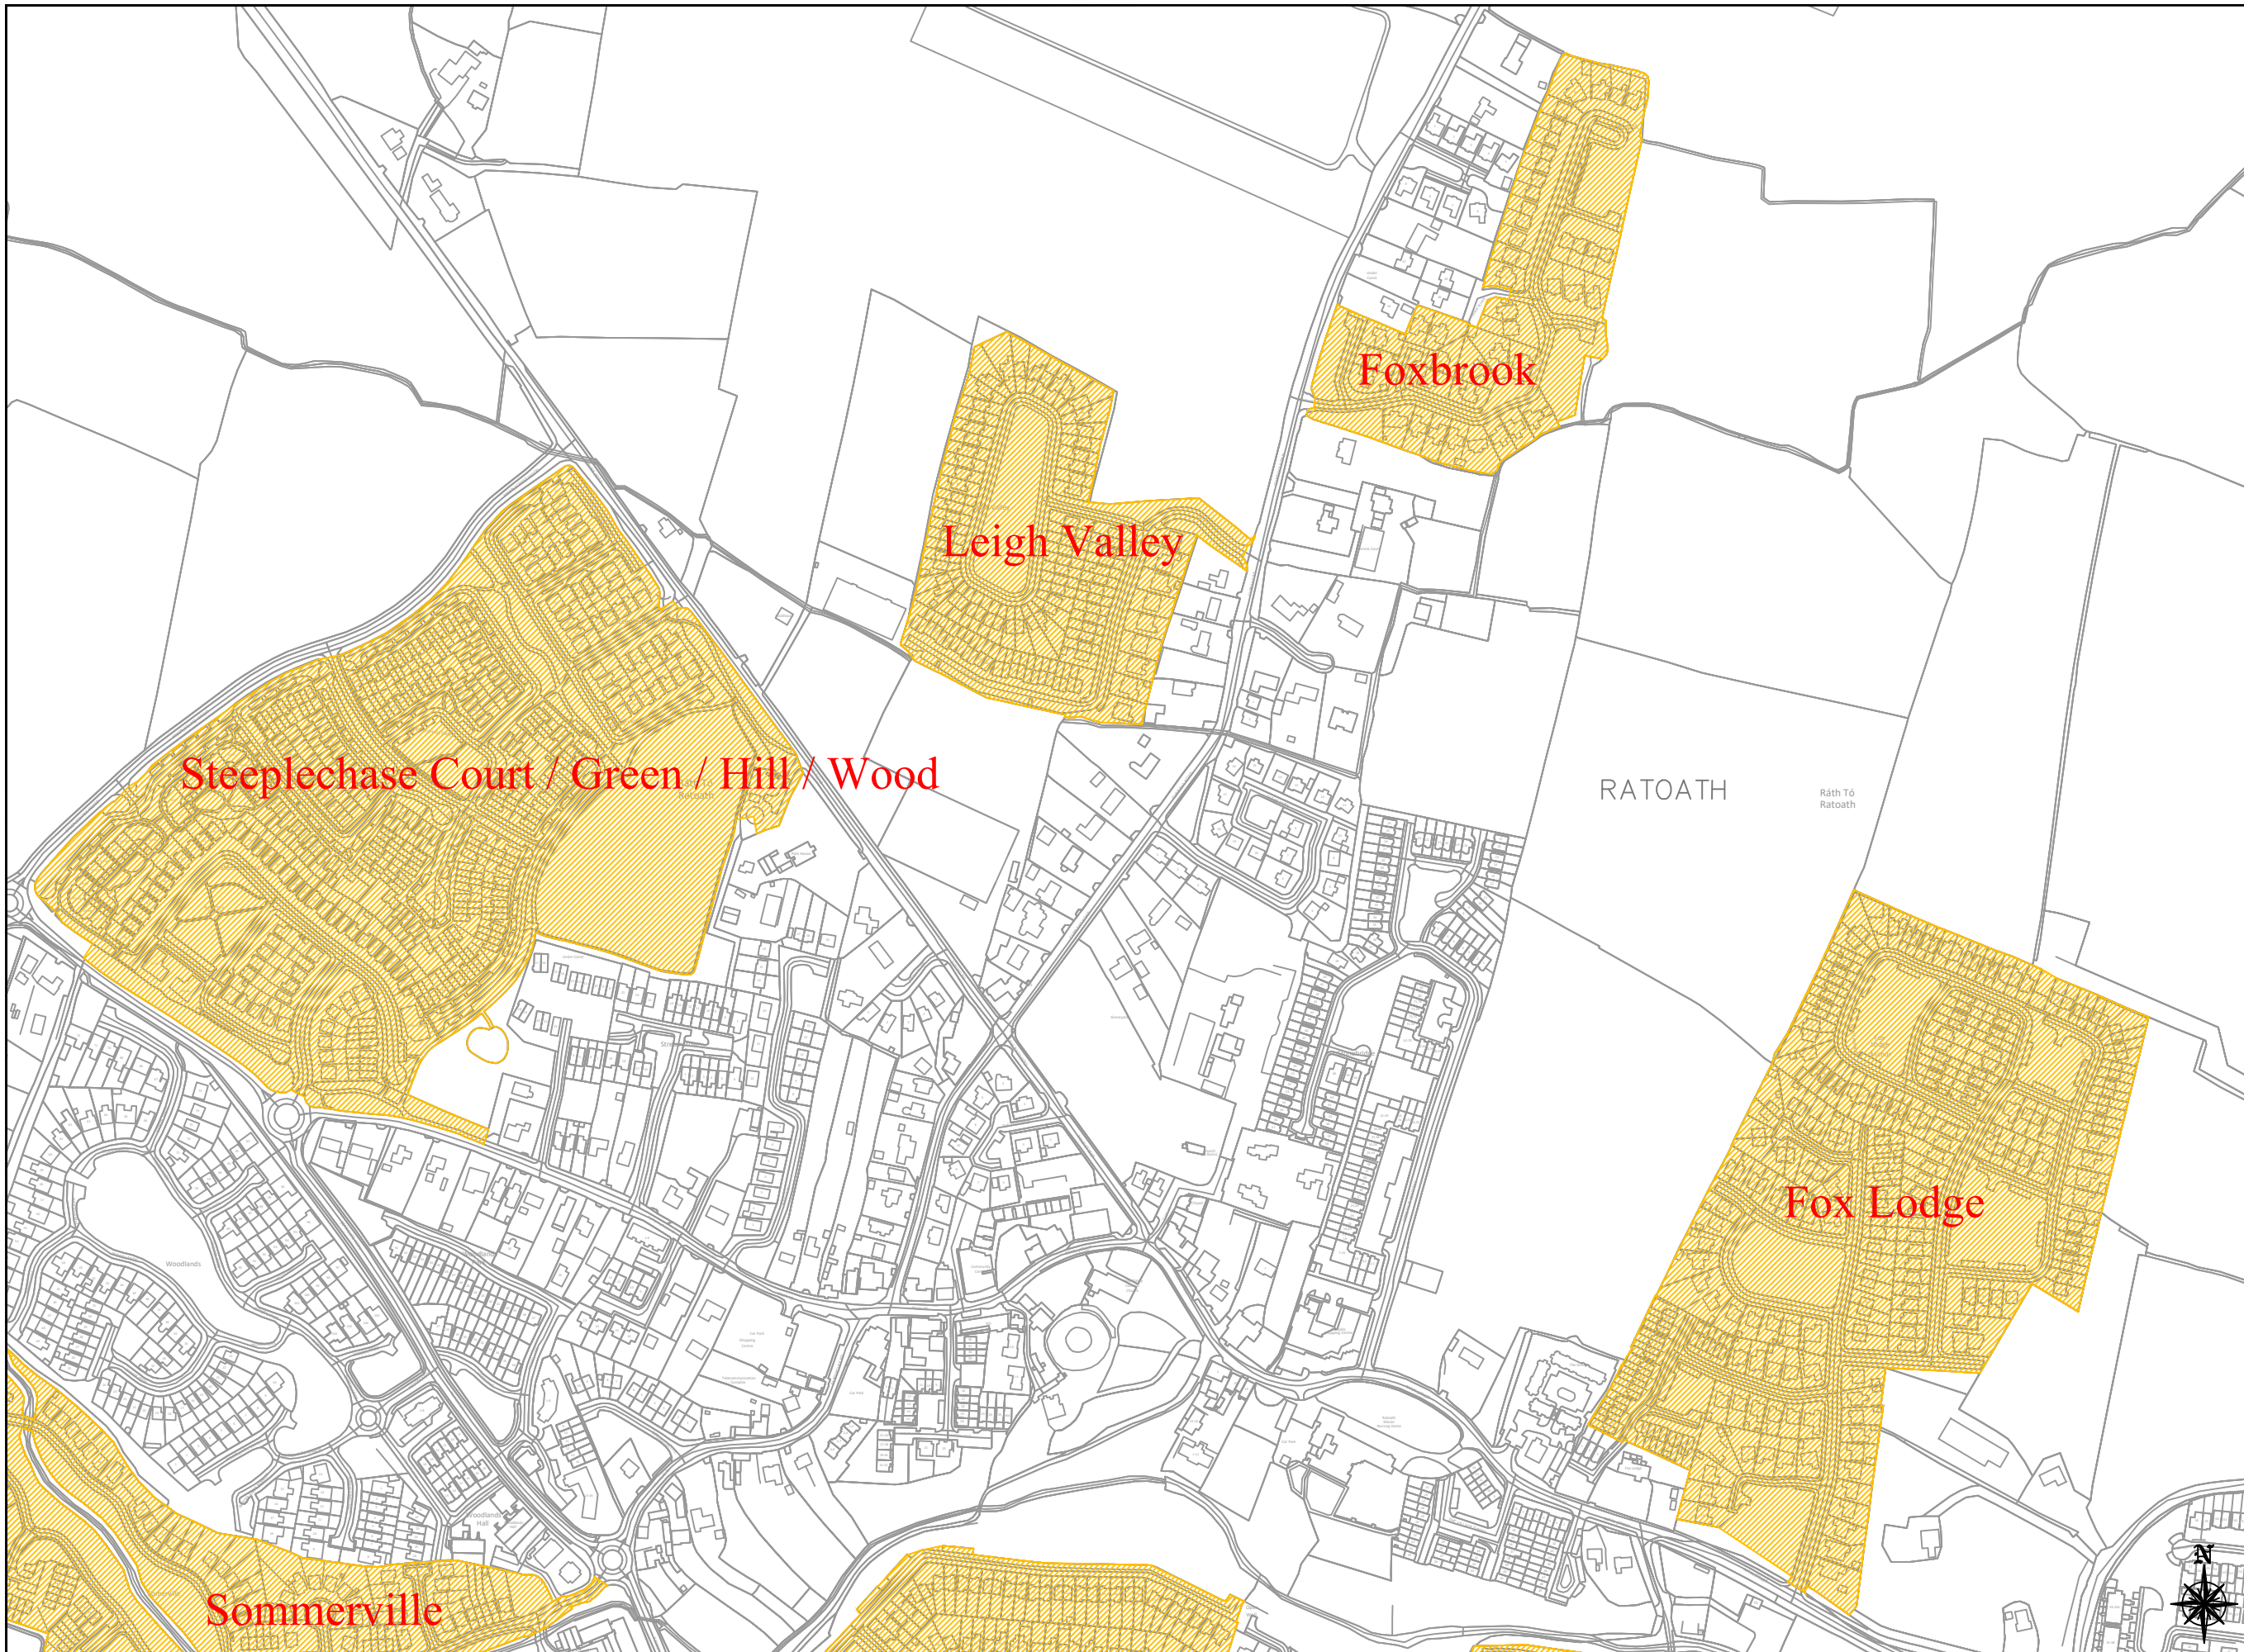

GENERAL NOTES

1. This drawing is the property of Meath County Council, it is a confidential document and must not be copied, used, or reproduced without prior written consent.
2. Unless stated otherwise, all levels refer to Ordnance Survey Datum, Malin Head, and all coordinates refer to Irish Transverse Mercator (ITM) Grid.
3. DO NOT SCALE, use figured dimensions only, if in doubt ask.

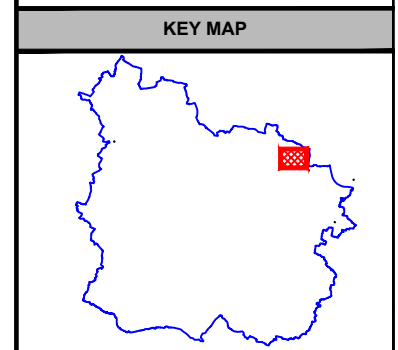

No.	Date	Amendment / Issue	Drn	Chk	App

Stage: Bye - Law

Comhairle Chontae na Mí
Meath
 County Council




Buvinda House, Dublin Road, Navan, Co Meath C15 Y291
 T: 046 909 7000 F: 046 909 7001 W: www.meath.ie

Project:
**2023 Housing Estate
 Special Speed Limits**

Title:
 Location: -
Ratoath - Ratoath MD

Drawn by: A.P.	Checked by: P.MCK.	Approved by: P.P.
-------------------	-----------------------	----------------------


File Reference: TRA-11-07-01-15-99	Scale: 1:5000 @ A3	Drg. No: HER08	Rev: -
Date: 04/09/2023			



comhairle chontae na mí
 meath county council


This Drawing may contain Ordnance Survey Ireland Mapping
 OSI Licence No. 2023/31/CCMA/Meath County Council

A3




SCALE 1:5000

LEGEND




30km/hr Speed Limit Zone

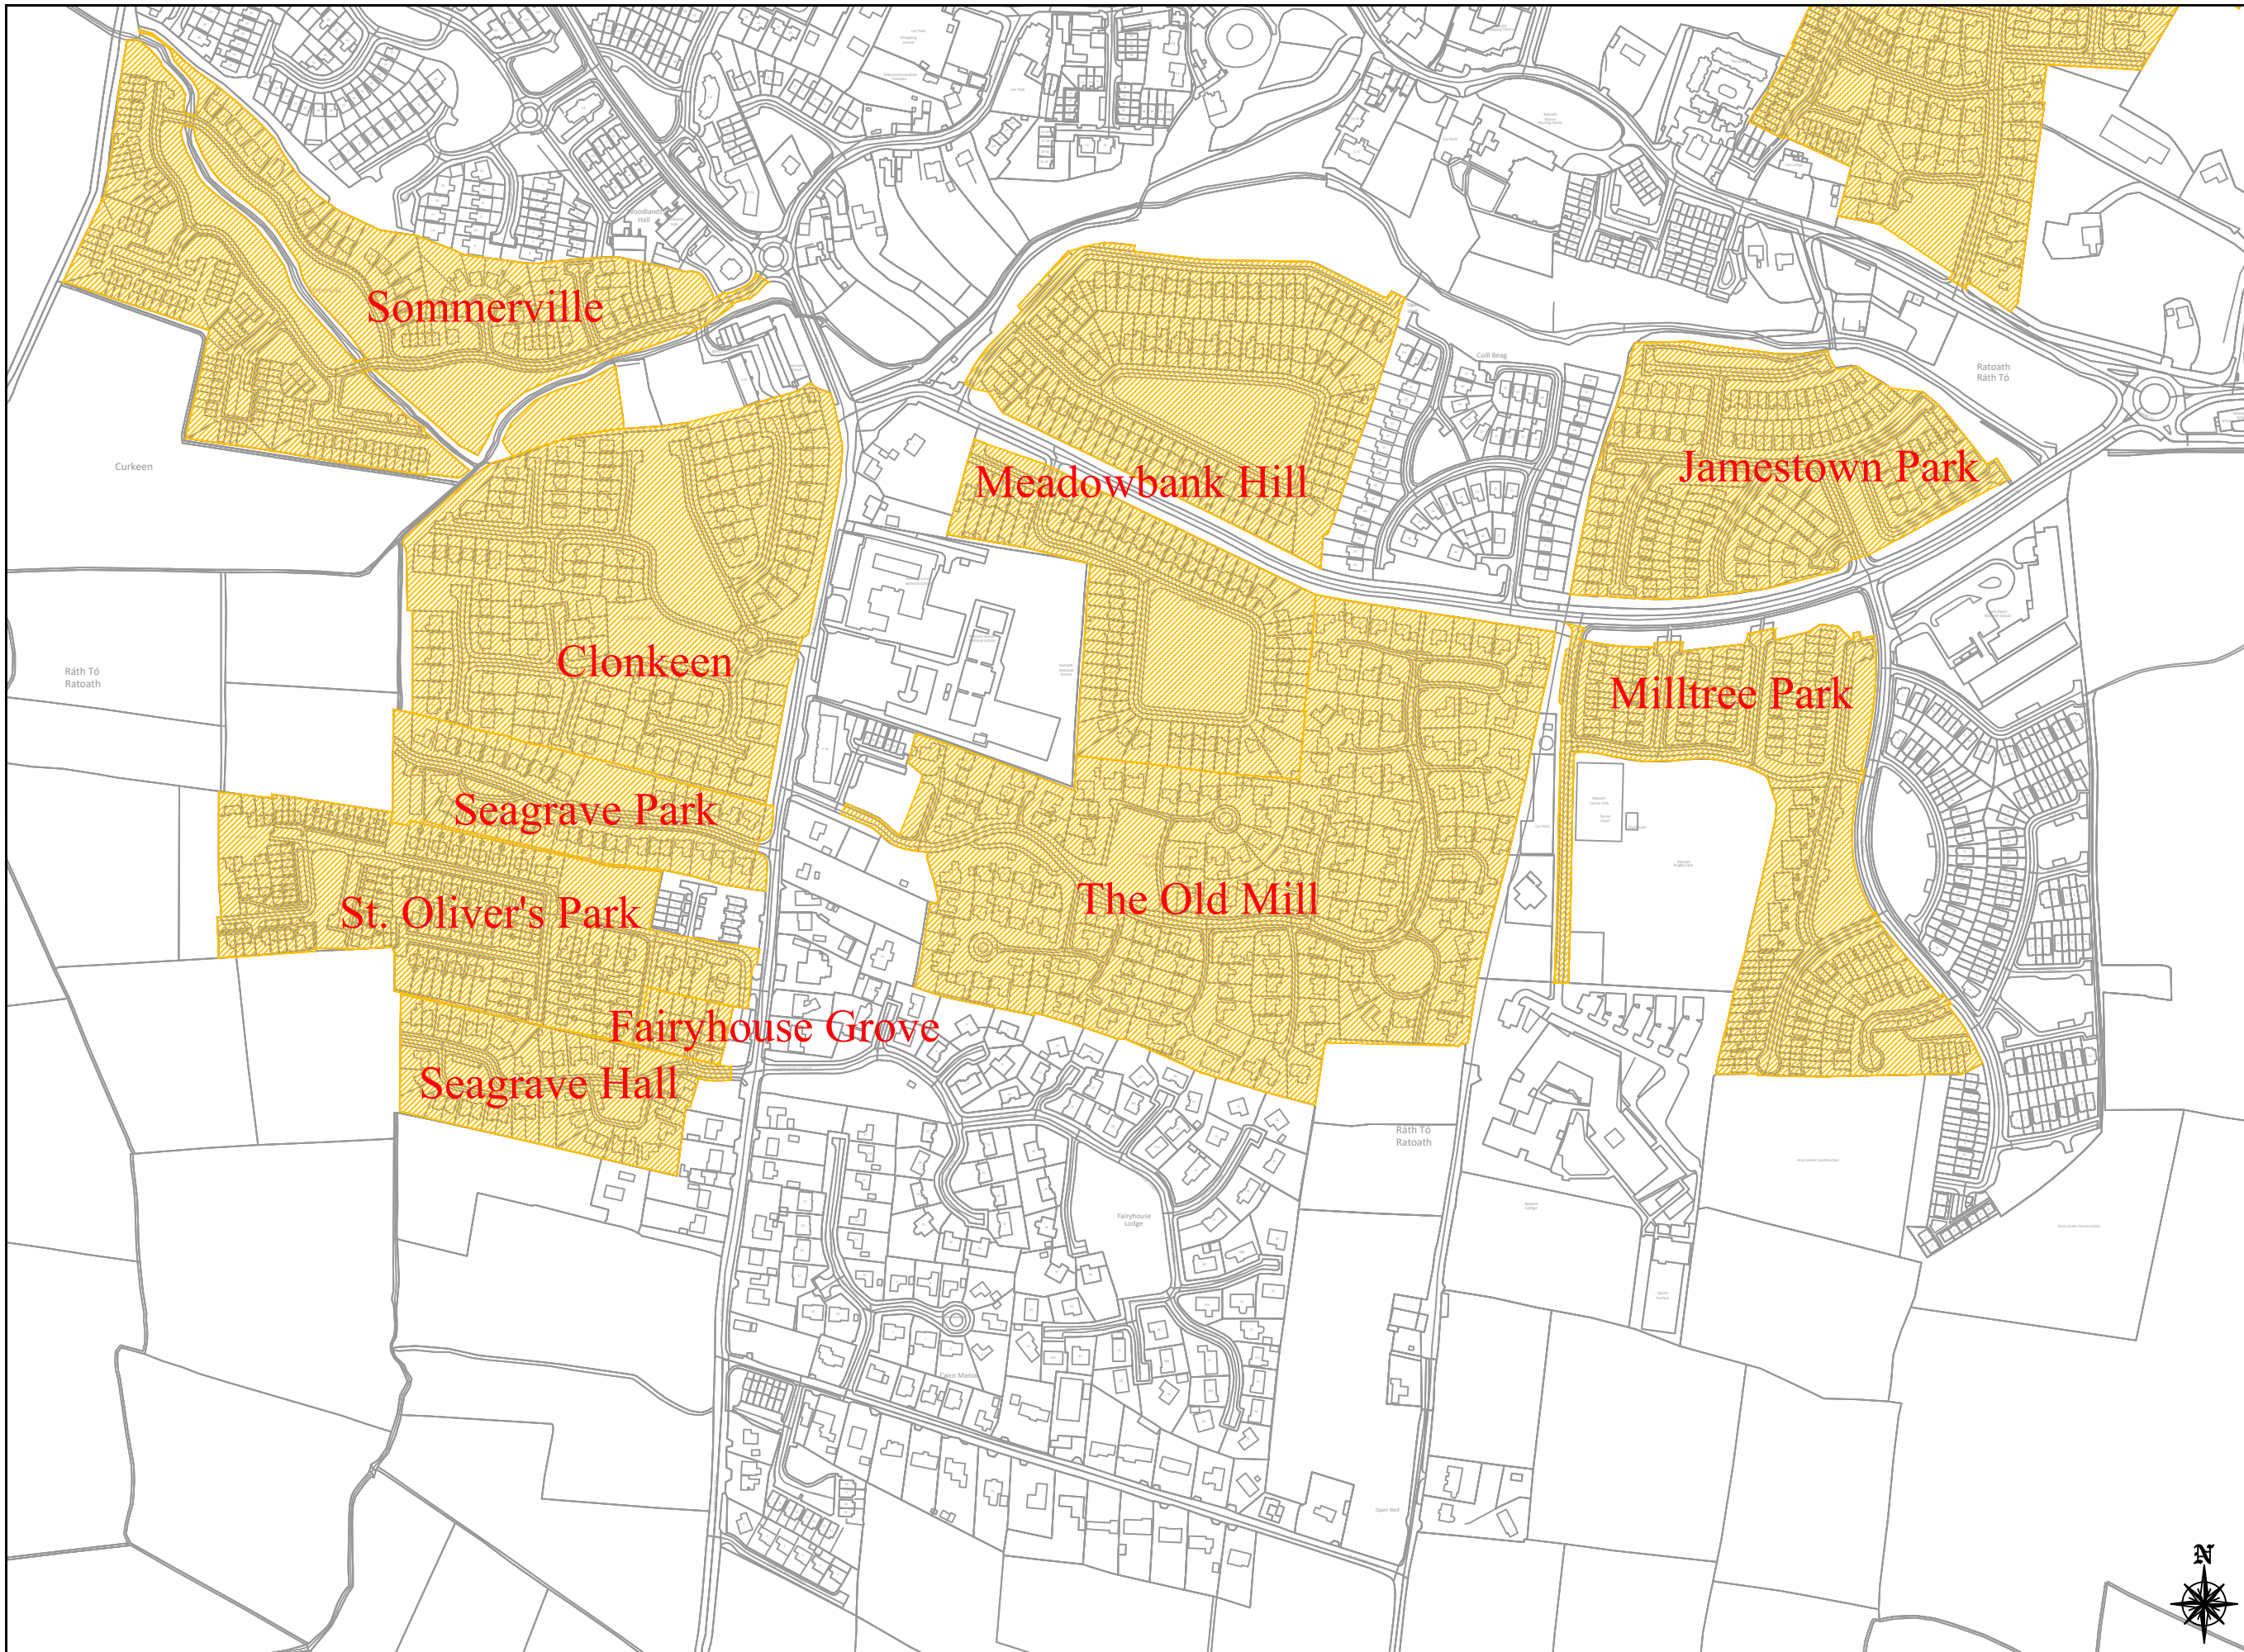

GENERAL NOTES

1. This drawing is the property of Meath County Council, it is a confidential document and must not be copied, used, or reproduced without prior written consent.
2. Unless stated otherwise, all levels refer to Ordnance Survey Datum, Malin Head, and all coordinates refer to Irish Transverse Mercator (ITM) Grid.
3. DO NOT SCALE, use figured dimensions only, if in doubt ask.

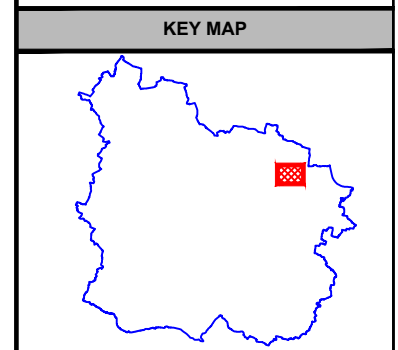

No.	Date	Amendment / Issue	Drn	Chk	App

Stage: **Bye - Law**

Comhairle Chontae na Mí
Meath
 County Council



Buvinda House, Dublin Road, Navan, Co Meath C15 Y291
 T: 046 909 7000 F: 046 909 7001 W: www.meath.ie


Project:
**2023 Housing Estate
 Special Speed Limits**

Title:
**Location: -
 Ratoath - Ratoath MD**

Drawn by: A.P.	Checked by: P.MCK.	Approved by: P.P.
-------------------	-----------------------	----------------------

File Reference: **TRA-11-07-01-15-99**


Scale: 1:5000 @ A3	Drg. No: HER09	Rev: -
Date: 04/09/2023		



comhairle chontae na mí
 meath county council

This Drawing may contain Ordnance Survey Ireland Mapping
 OSI Licence No. 2023/31/CCMA/Meath County Council

A3



SCALE 1:5000

LEGEND



30km/hr Speed Limit Zone

