


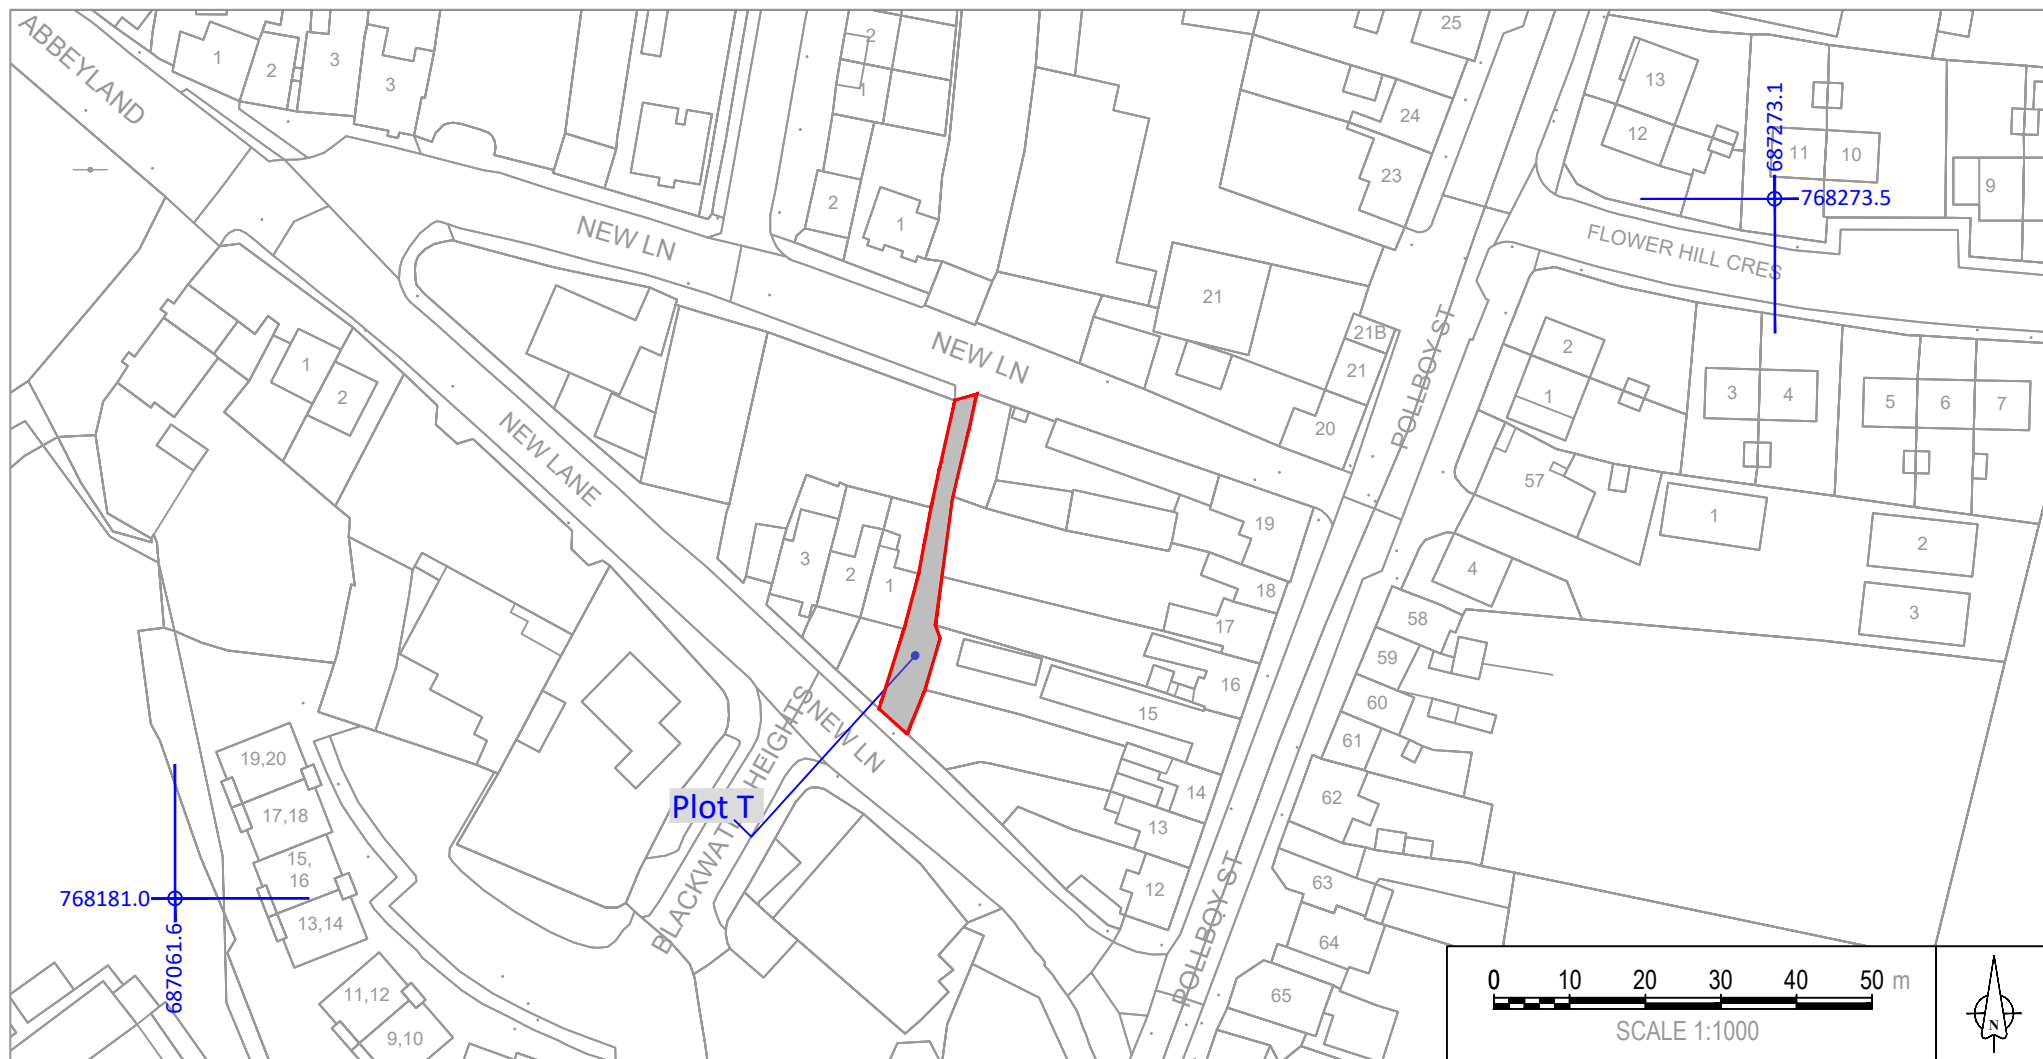

Plot Owner:
MEATH COUNTY COUNCIL

Address:
Buvinda House,
Dublin Road,
Navan, Co. Meath

Townland:	Folio Number	Plot Number	Area (HA)
Abbeyland	Unregistered	T	0.0154
	Gross Area		0.0154



MEATH COUNTY COUNCIL,
BUVINDA HOUSE,
DUBLIN ROAD,
NAVAN,
CO. MEATH.
C15 Y291

TEL. 046 9097000
FAX. 046 9097001
WEB. www.meathcoco.ie

PROJECT: Compulsory Purchase (No.1) Order, 2021- Corporate
Services - Pathway Between L-3409-58 Ratholdren Road and
L-34095-6 (known as Linky Lane) Abbeylands, Navan, Co.
Meath

TRACED	
SURVEYED	
DRAWN	<i>C. Reilly</i>
DESIGNED	
CHECKED	<i>U. McNamara</i>

COPYRIGHT
ORDNANCE SURVEY OFFICE
&
MEATH COUNTY COUNCIL

REV.	DESCRIPTION	BY	CHK	DATE
A	REDLINE-Unky Lane	CR	UMCN	11/07/2025
NOTES:				

HORIZONTAL	
	<i>As Shown @ A4</i>
VERTICAL	
DATE	<i>15th July 2025</i>
DATUM	

DRAWING TITLE:	VESTING ORDER SERIAL NO. MH/LND528/01/2025
DRAWING NO:	LND528_Vesting_Order_Map
This is a computer Generated Map - drawn to the Largest Scale published by Talte Eireann This Drawing may contain Third Party Mapping © National Mapping Division of Talte Eireann. All rights reserved. Licence number CYAL50441431/MeathCountyCouncil	