


SECTION A-A
AS EXISTING
SCALE 1:500

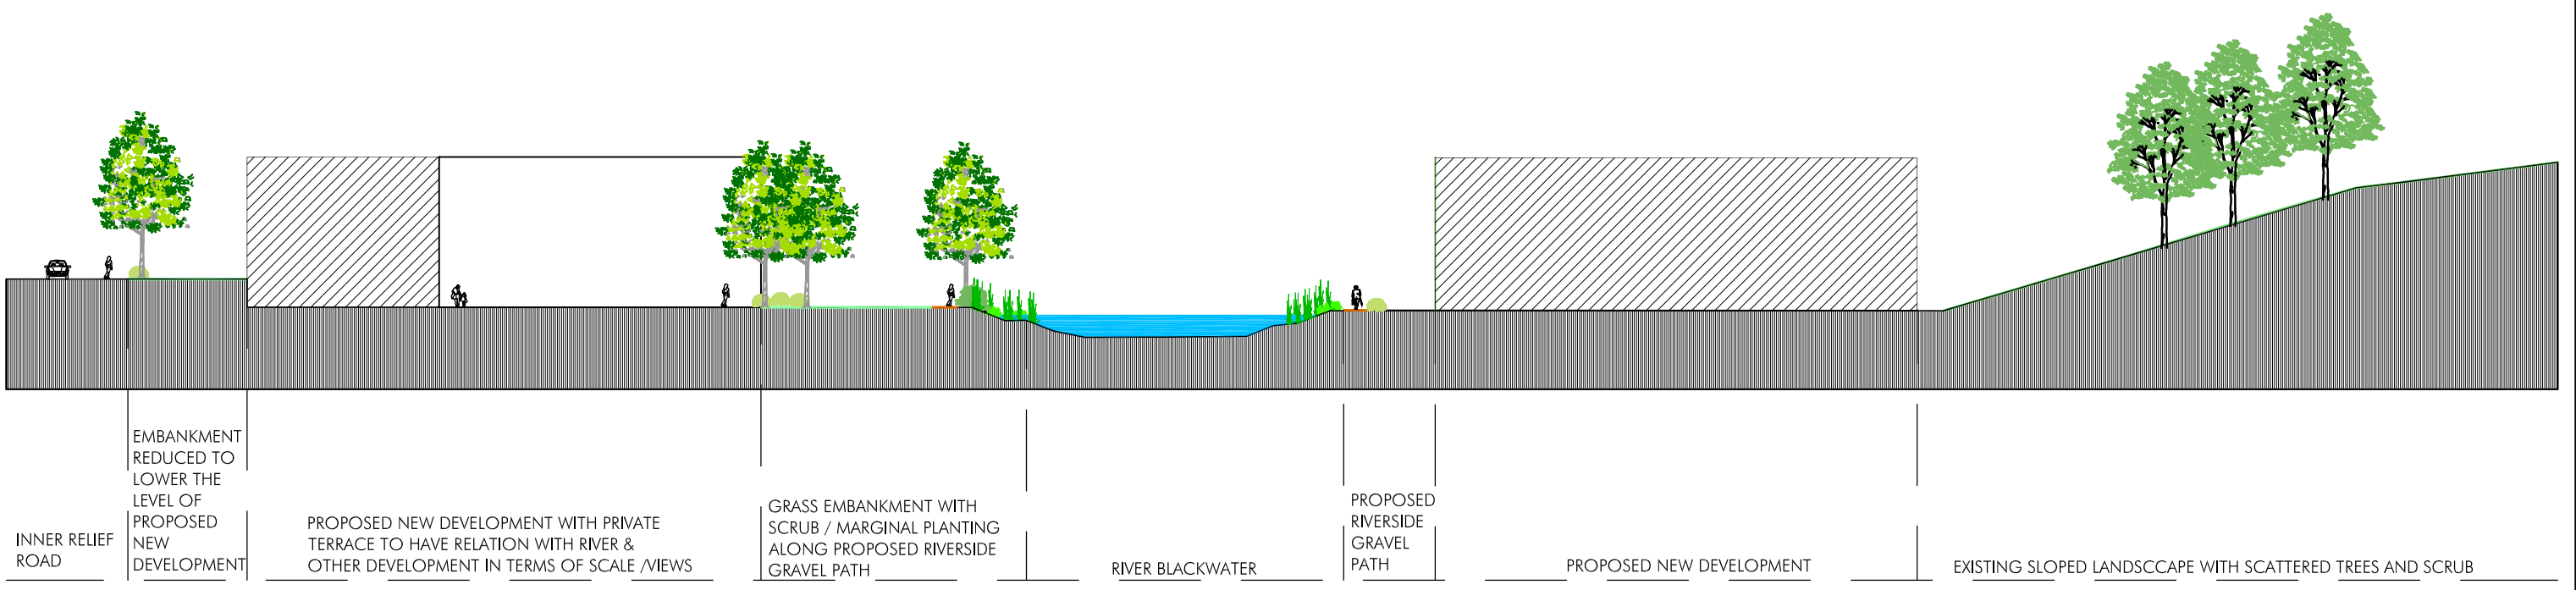

SECTION A-A
AS PROPOSED
SCALE 1:500

| | | | | |
|--|--|---|---------------------------|------------------------------|
| MITCHELL + ASSOCIATES | | | | |
| Fumbally Court, Fumbally Lane, Dutilin 8, Ireland t: + 353 1 454 5066 f: + 353 1 454 5065 e: info@mitchellassoc.net | | | | |
| CLIENT MEATH COUNTY COUNCIL | | PROJECT: NAVAN APP- RIVERSIDE LINEAR PARK | | JOB NO. LNAV006 |
| NOTES Do Not Scale. Use Figured Dimensions Only. Not for Construction Purposes unless Specifically Marked. | | DRAWING: SECTION A-A AS EXISTING & AS PROPOSED | DATE: 08.02.08 | SCALE: AS SHOWN |
| | | DRAWN BY: NAMEETA BAVISKAR-BRUTON | CHK'D: INITIALS | DRAWING NO. 102-01 |
| ©THIS DRAWING IS COPYRIGHT OF MITCHELL + ASSOCIATES | | STATUS: PLANNING | | REVISION. XXX |