


SECTION C-C
AS EXISTING
SCALE 1:500

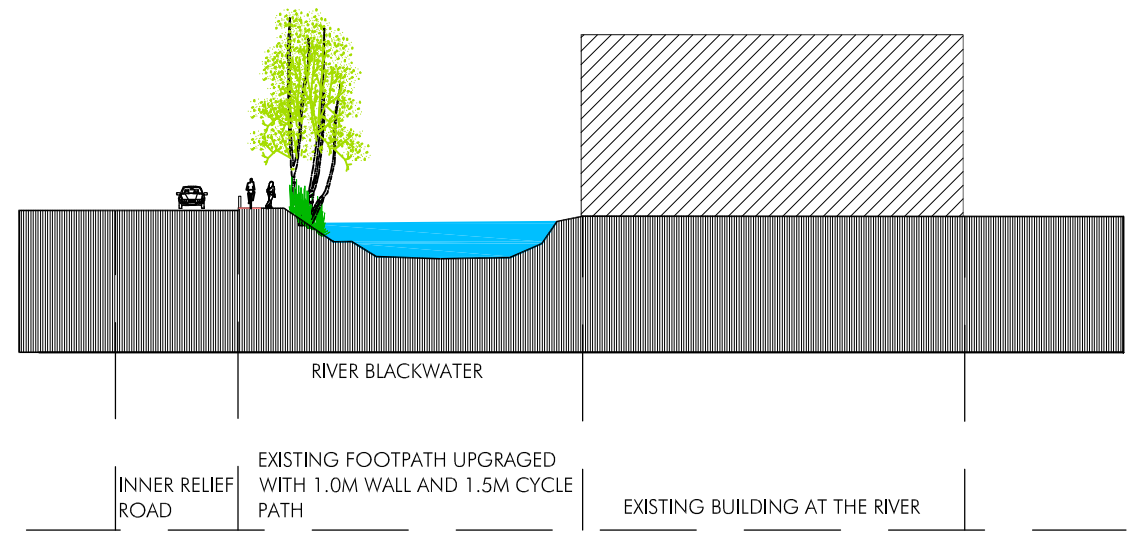

SECTION C-C
AS PROPOSED
SCALE 1:500

MITCHELL + ASSOCIATES		Fumbally Court, Fumbally Lane, Dublin 8, Ireland t: + 353 1 454 5066 f: + 353 1 454 5065 e: info@mitchellassoc.net		
Landscape Architecture Architecture Urban Design Planning				
CLIENT MEATH COUNTY COUNCIL	PROJECT: NAVAN APP- RIVERSIDE LINEAR PARK		JOB NO. LNAV006	
NOTES Do Not Scale. Use Figured Dimensions Only. Not for Construction Purposes unless Specifically Marked.	DRAWING: SECTION C-C AS EXISTING & AS PROPOSED	DATE: 08.02.08	SCALE: AS SHOWN	DRAWING NO. 102-03
	DRAWN BY: NAMEETA BAVISKAR-BRUTON		CHK'D: INITIALS	REVISION. XXX
©THIS DRAWING IS COPYRIGHT OF MITCHELL + ASSOCIATES		STATUS: PLANNING		