


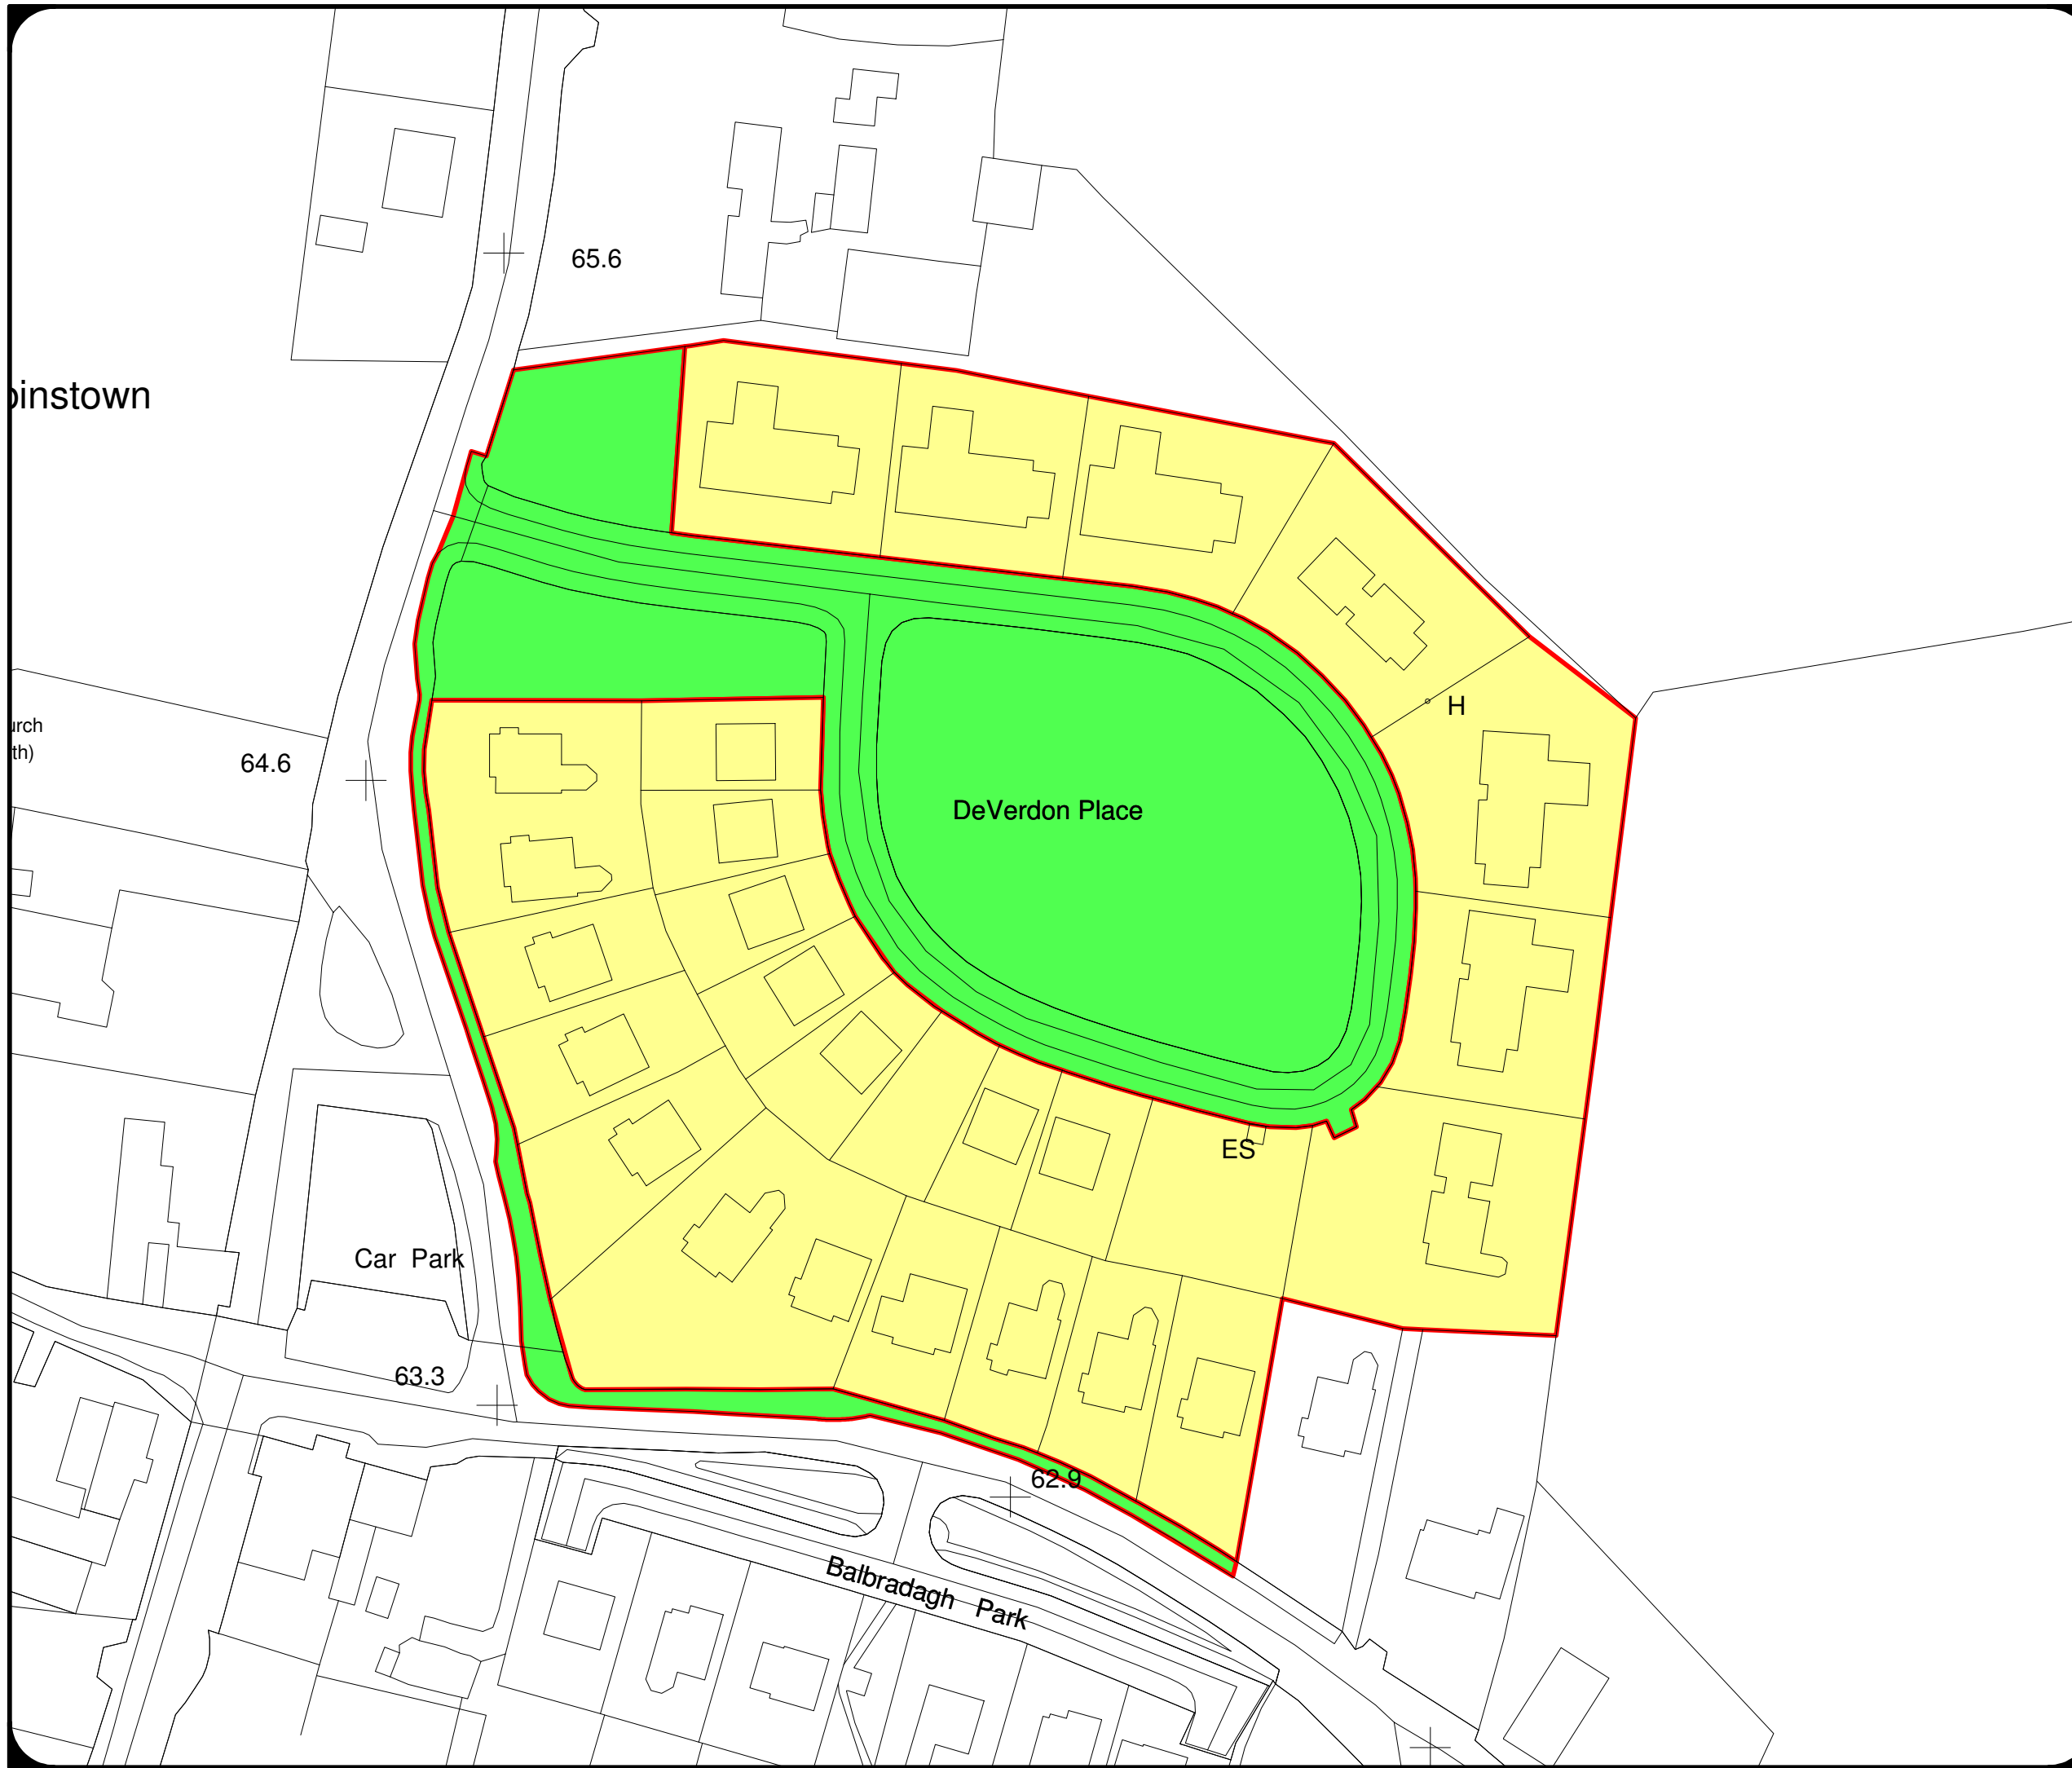

Map Extracted from Ordnance Survey Ireland  
(OSi) Vector Mapping



**LEGEND**

- Outline of Areas to be taken in charge pursuant to the Planning and Development Acts 2000 - 2016 & Roads Act 1993
- Outline of Areas NOT to be taken in charge pursuant to the Planning and Development Acts 2000 - 2016 & Roads Act 1993

Date:- **July 2017**

Municipal District :- **NAVAN**

Location:- **DeVerdon Place  
Robinstown  
Co. Meath**

Produced by:- **CG**

Scale:- **NTS**

**Proposed Terms**

Meath County Council proposes taking the areas shown on the attached map in charge and applying any security held to carry out remedial works, prioritising the most urgent element of works with the security / deposits available.

Note: Details shown on this map is for information purposes only. Further details on any item should be clarified with Meath County Council. This map has been produced by Meath County Council with available Local Authority and Ordnance Survey base data.  
© Ordnance Survey Ireland & Government of Ireland, Meath CCMA 2014/31  
NOTE - UNAUTHORISED REPRODUCTION OF THIS MAP INFRINGES STATE COPYRIGHT.

Contact: Planning Department  
Meath County Council  
Buvinda House  
Dublin Road,  
Navan, Co. Meath  
C15 Y291

Tel: (046) 9097000  
Fax: (046) 9097001  
e-mail: [planning@meathcoco.ie](mailto:planning@meathcoco.ie)



**Mapinfo File:**  
F:\USERS\Planning Enforcement  
LID - Unauthorised Development