


Area under construction

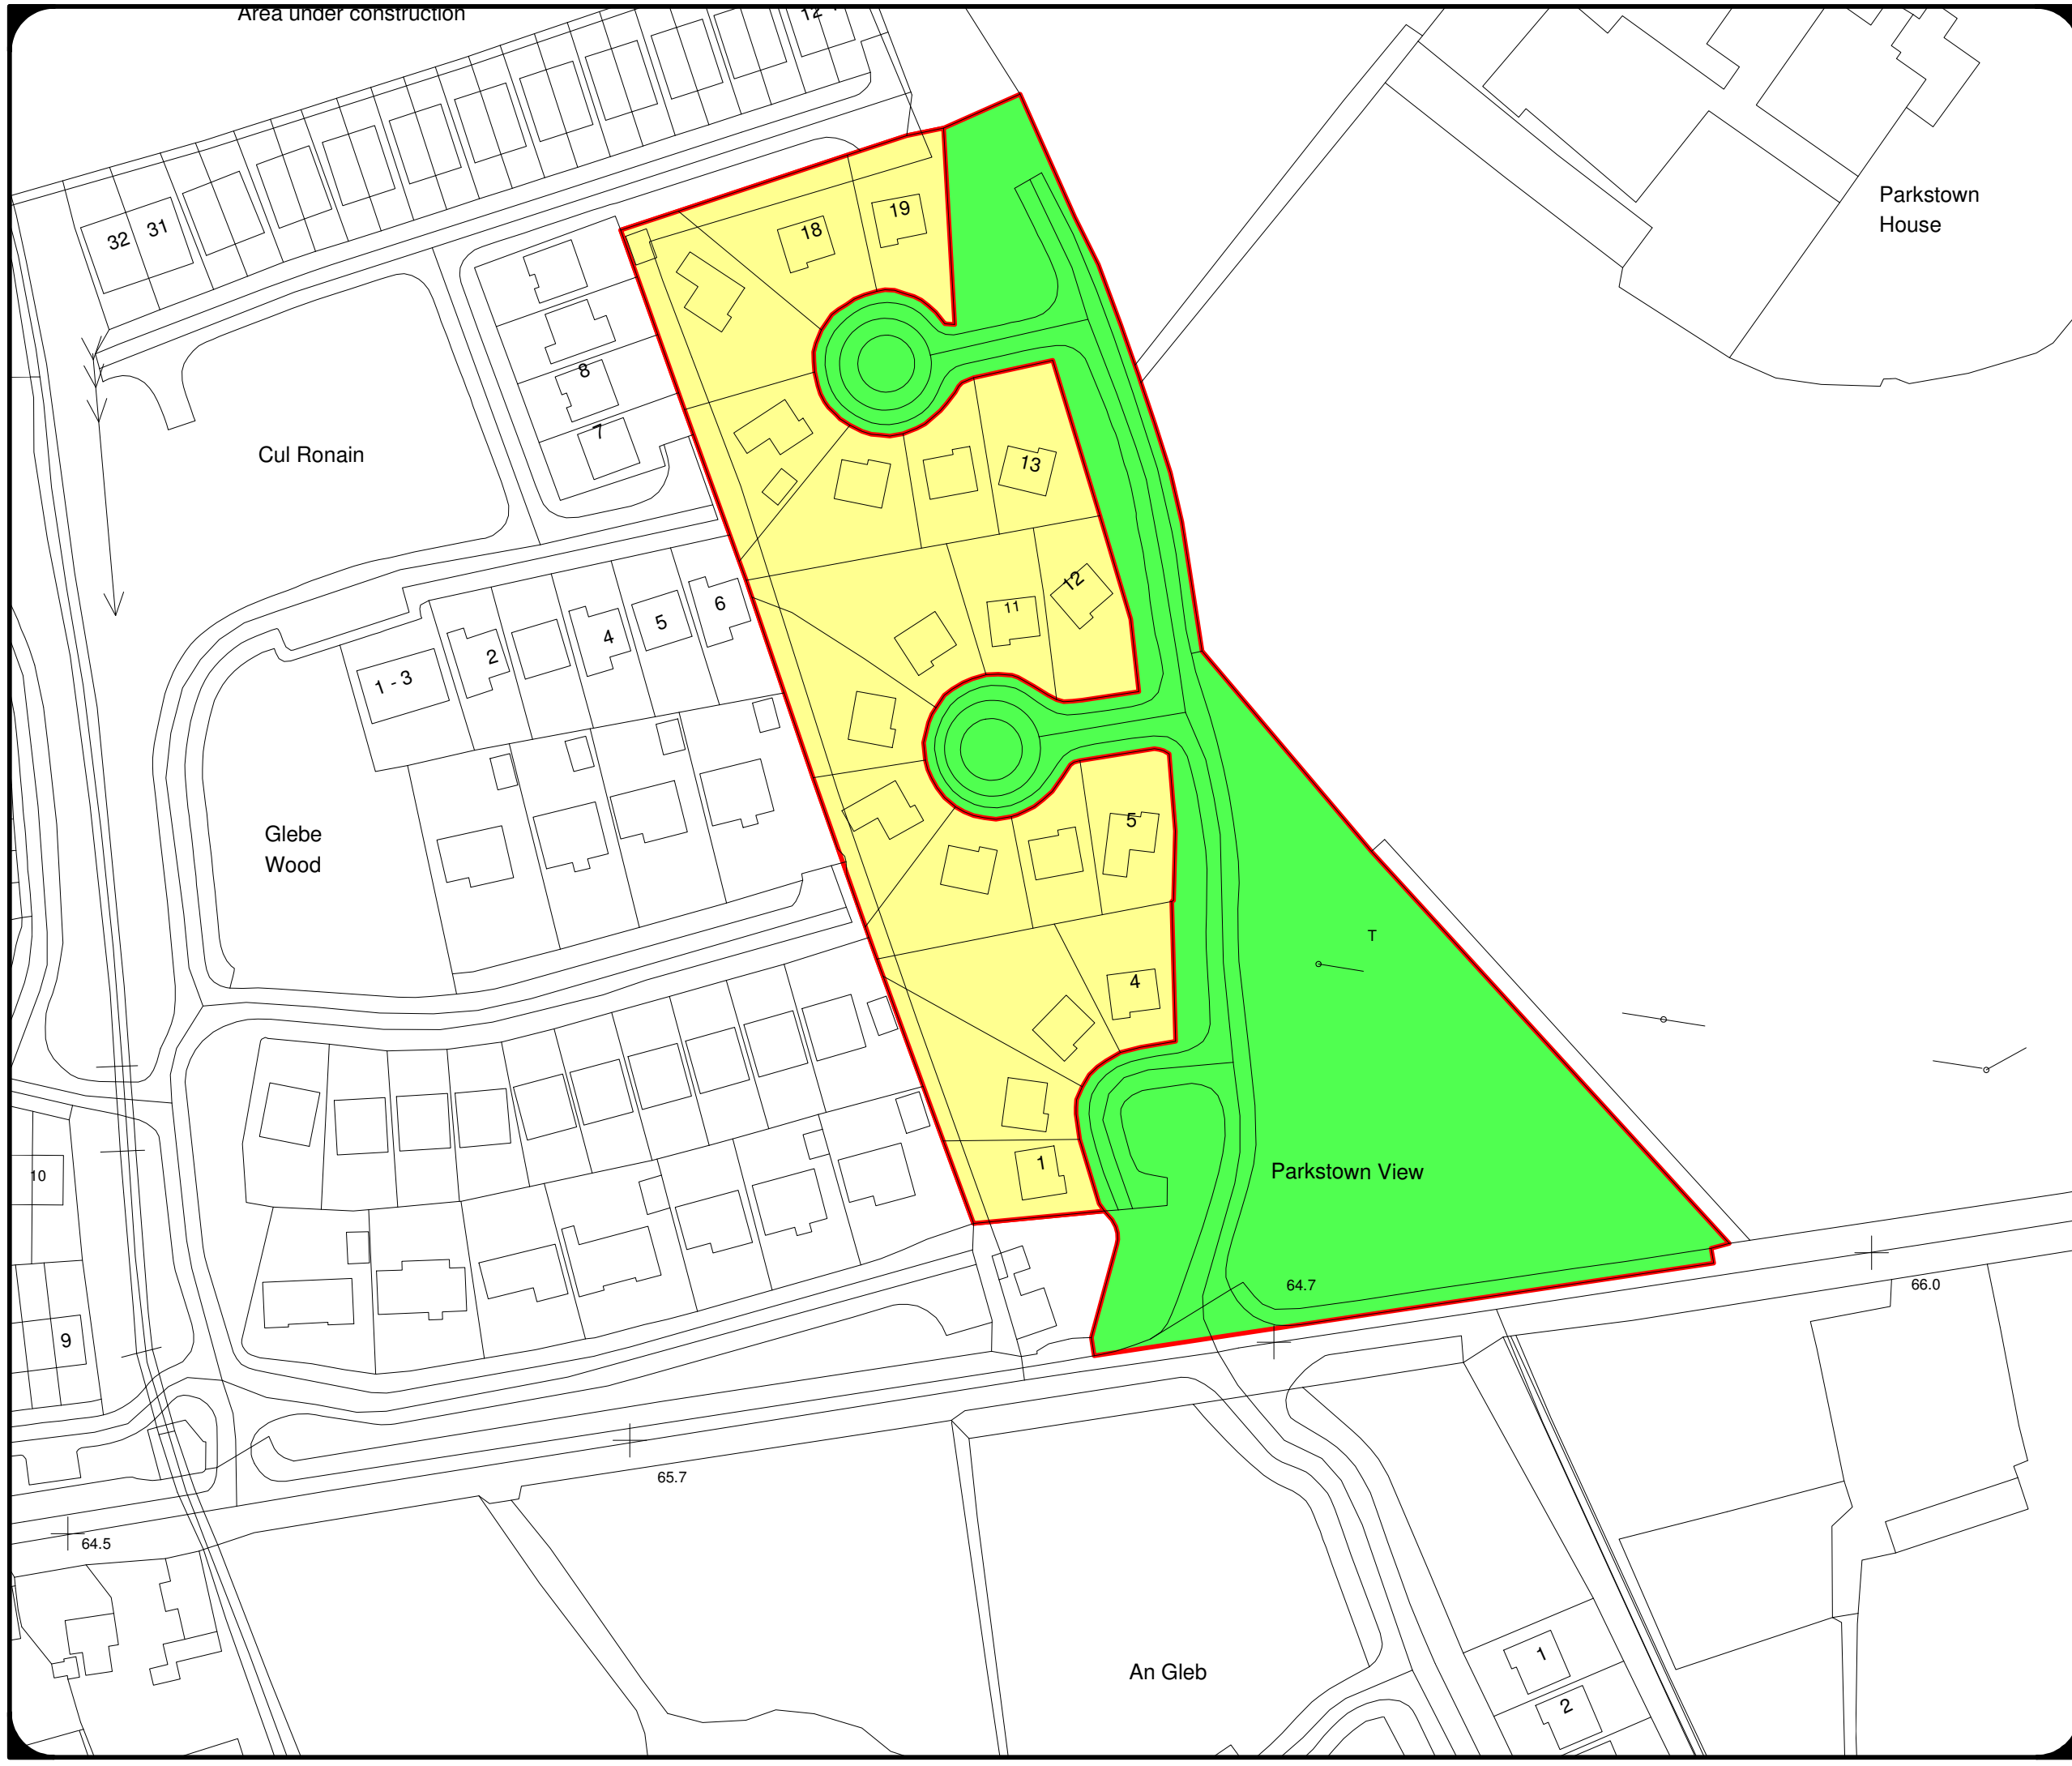

**MEATH COUNTY COUNCIL**  
**Planning Dept - Taking In Charge**



Map Extracted from Ordnance Survey Ireland (OSi) Vector Mapping

**LEGEND**

- Outline of Areas to be taken in charge pursuant to the Planning and Development Acts as amended & Roads Act 1993
- Outline of Areas NOT to be taken in charge pursuant to the Planning and Development Acts as amended & Roads Act 1993

Date:-	<b>Oct 2018</b>
Municipal District :-	<b>Trim</b>
Location:-	<b>Parkstown View Ballivor Co. Meath</b>
Produced by:-	<b>CG</b>
Scale:-	<b>NTS</b>

Note: Details shown on this map is for information purposes only. Further details on any item should be clarified with Meath County Council. This map has been produced by Meath County Council with available Local Authority and Ordnance Survey base data.  
 © Ordnance Survey Ireland & Government of Ireland, Meath CCMA 2014/31  
 NOTE - UNAUTHORISED REPRODUCTION OF THIS MAP INFRINGES STATE COPYRIGHT.

Contact: Planning Department  
 Meath County Council  
 Buvinda House  
 Dublin Road,  
 Navan, Co. Meath  
 C15 Y291

Tel: (046) 9097000  
 Fax: (046) 9097001  
 e-mail: [planning@meathcoco.ie](mailto:planning@meathcoco.ie)

**Mapinfo File:**  
 F:\USERS\Planning Enforcement  
 UID - Unauthorised Development