


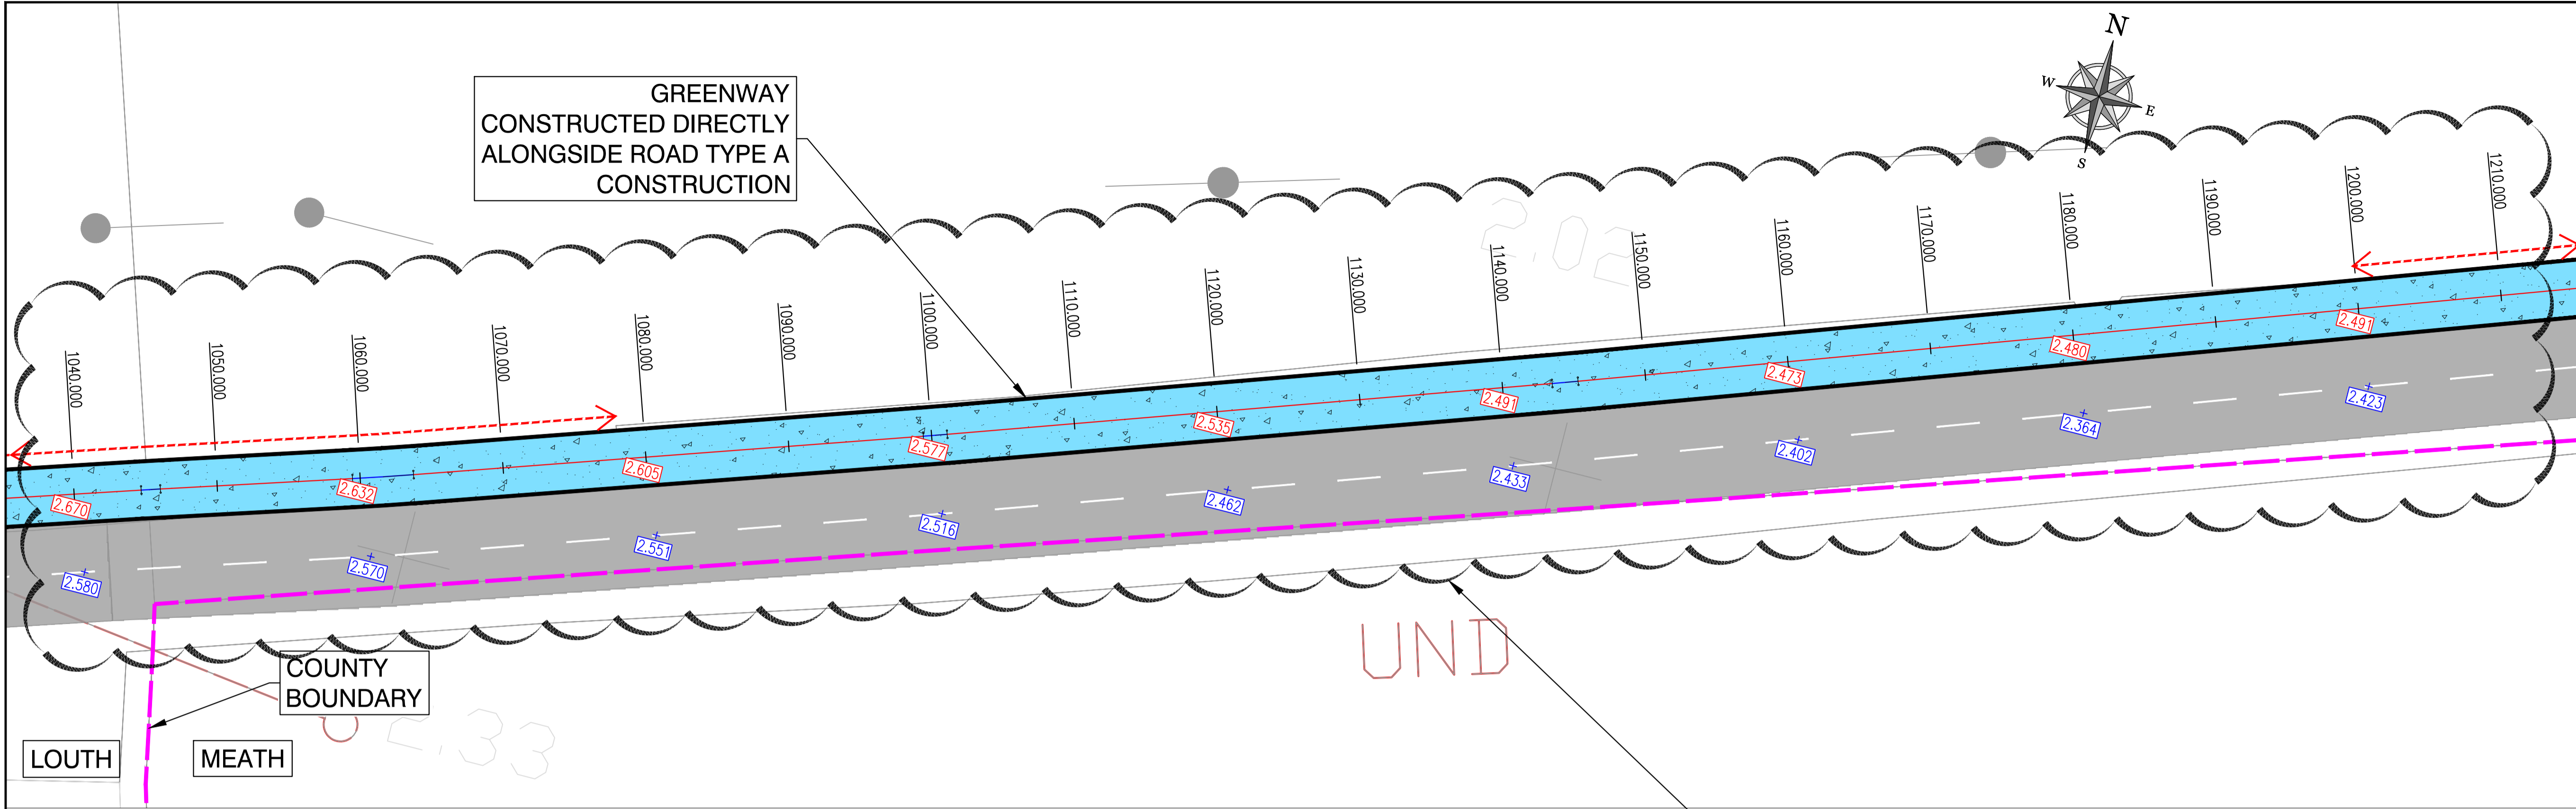


- NOTES:
- GENERAL NOTES:
1. ALL CO-ORDINATES ARE TO IRISH NATIONAL GRID (BASED ON OS MAPPING)
  2. ALL LEVELS ARE TO ORDNANCE DATUM MALIN HEAD (BASED ON LIAR SURVEY INFORMATION)
  3. ALL DIMENSIONS IN METRES UNLESS SPECIFIED OTHERWISE

LEGEND:


- TYPE A CONSTRUCTION SECTION BITUMINOUS CONSTRUCTION (ALONGSIDE ROAD)
- TYPE B CONSTRUCTION SECTION BITUMINOUS CONSTRUCTION (AWAY FROM ROAD)
- TYPE C CONSTRUCTION SECTION TIMBERS MATT CONSTRUCTION (DUNES AREA)
- TYPE D CONSTRUCTION SECTION BOARDWALK CONSTRUCTION
- TYPE E CONSTRUCTION SECTION LOCAL BRIDGE
- PROPOSED FOOTPATH
- EXISTING RIVER / WATER COURSE
- EXISTING ROAD
- EXISTING FOOTPATH
- RAISED TABLE
- POSSIBLE LAND ACQUISITION
- EXISTING ROAD LEVEL
- PROPOSED GREENWAY LEVEL




TYPICAL CROSS SECTION TYPE A-2 (CH 1000 TO CH 1810)

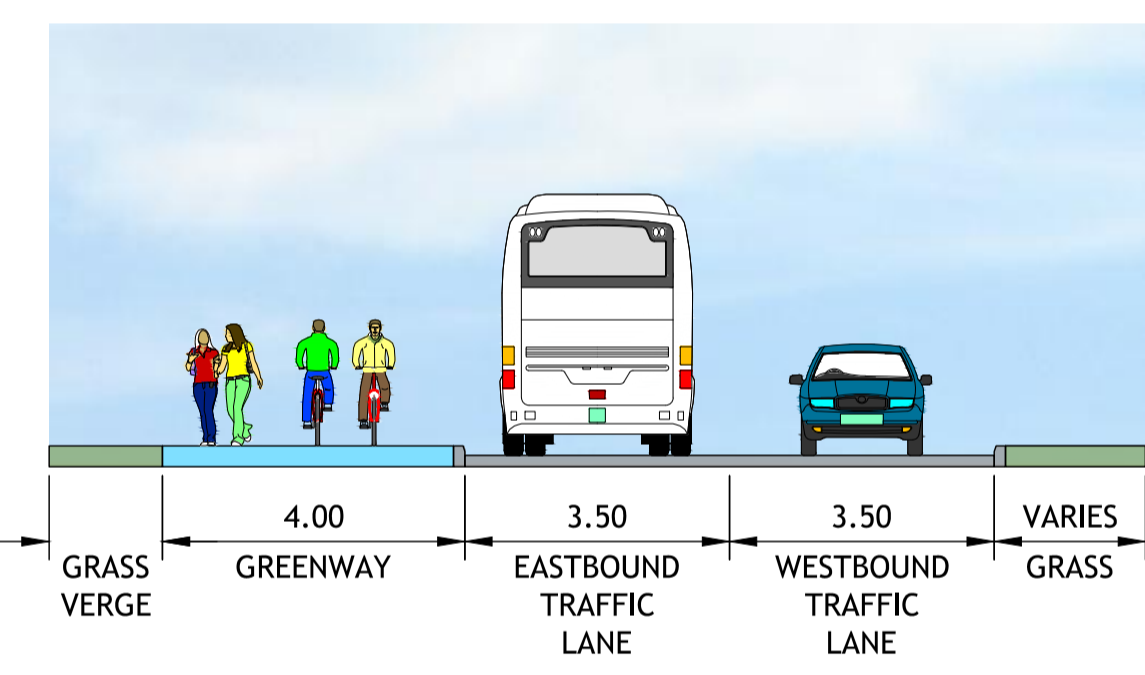

DESIGN NOT YET AGREED WITH LOUTH COUNTY COUNCIL  
FINAL LAYOUT SUBJECT TO AGREEMENT WITH LOUTH COUNTY COUNCIL

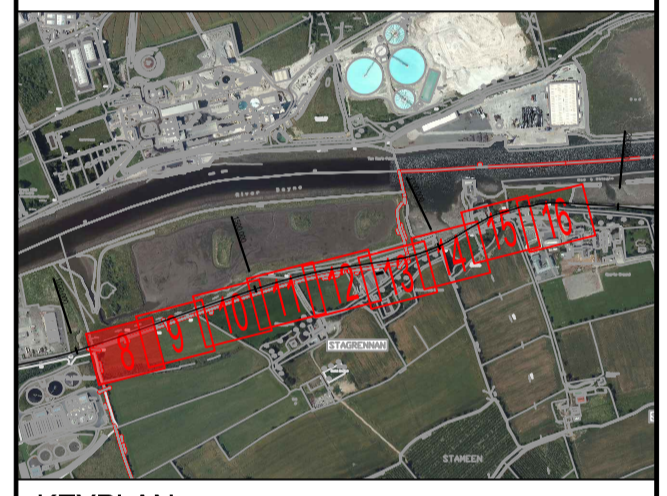

KEYPLAN

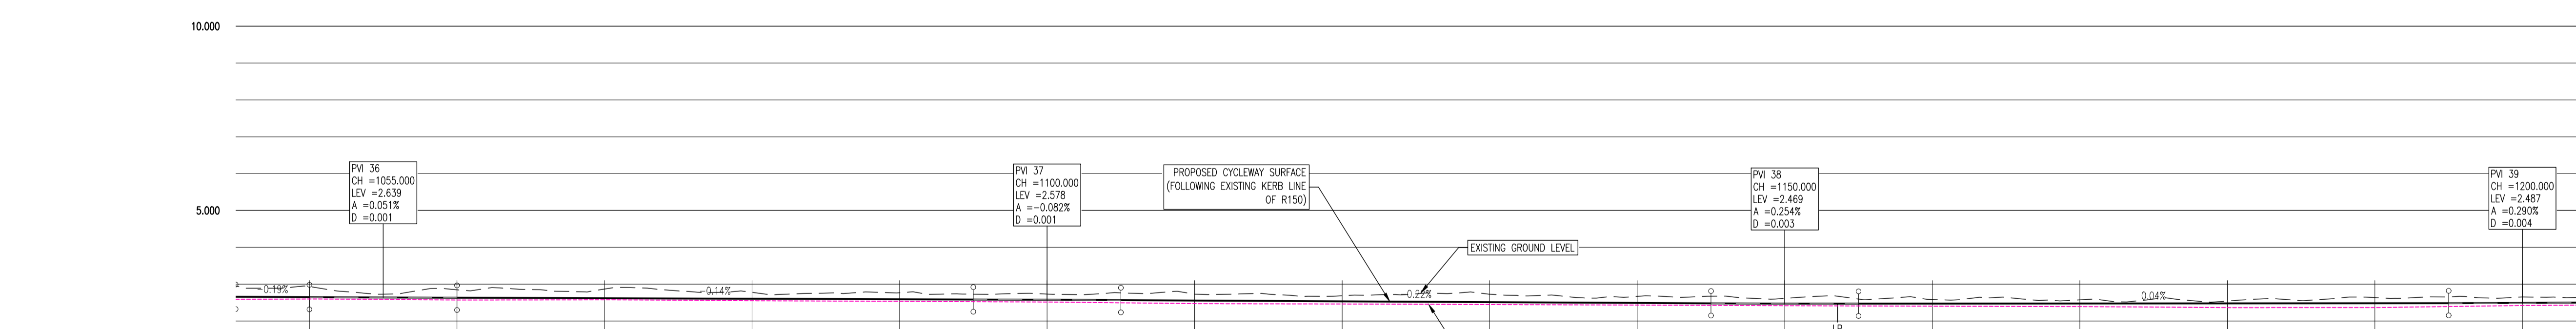

BOYNE GREENWAY LONGSECTION  
SCALE: H 1:250, V 1:100.  
DATUM: 0.000

CHAINAGE	1050.000	1055.000	1060.000	1070.000	1080.000	1090.000	1095.000	1100.000	1105.000	1110.000	1120.000	1130.000	1140.000	1145.000	1150.000	1155.000	1160.000	1170.000	1180.000	1190.000	1195.000	1200.000
EXISTING GROUND LEVELS	2.937		2.847	2.868	2.778	2.768	2.592	2.577	2.567	2.556	2.535	2.513	2.491	2.480	2.472	2.471	2.473	2.476	2.576	2.543	2.635	2.654
PROPOSED LEVELS	2.648	2.640	2.632	2.619	2.605	2.592	2.585	2.577	2.567	2.556	2.535	2.513	2.491	2.480	2.472	2.471	2.473	2.476	2.576	2.543	2.635	2.654
VERTICAL GEOMETRY	G = -0.186% -1:336.9		R = 19689.117 K = 196.891 L = 10.000		G = -0.135% -1:736.1		R = 12156.965 K = 121.570 L = 10.000		G = -0.218% -1:459.3		R = 3942.236 K = 39.422 L = 10.000		G = -0.036% 1:2783.2		R = 3447.167 K = 34.472 L = 10.000							
HORIZONTAL GEOMETRY	L = 13.436		R = 200.000 L = 4.266		L = 35.691		R = 200.000 L = 1.670		L = 42.382		R = 200.000 L = 1.818											

PT	30-06-19	NON-STATUTORY CONSULTATION	DJG	MPK
REV.	DATE	DESCRIPTION	BY	CHKD.

NON-STATUTORY PUBLIC CONSULTATION

DESIGNED	MPK	PREPARED	DJG
DATE	AUG 2019	CHECKED	RLK

DBFL Consulting Engineers email: info@dbfl.ie site: www.dbfl.ie

PROJECT  
**BOYNE GREENWAY**  
DROGHEDA TO MORNINGTON

DRG. TITLE  
**PROPOSED ALIGNMENT SHEET 8**

CLIENT  
comhairle chontae na meath  
meath county council