



- NOTES:
- GENERAL NOTES:
1. ALL CO-ORDINATES ARE TO IRISH NATIONAL GRID (BASED ON OS MAPPING)
  2. ALL LEVELS ARE TO ORDNANCE DATUM MALIN HEAD (BASED ON LIDAR SURVEY INFORMATION)
  3. ALL DIMENSIONS IN METRES UNLESS SPECIFIED OTHERWISE

LEGEND:


- TYPE A CONSTRUCTION SECTION BITUMINOUS CONSTRUCTION (ALONGSIDE ROAD)
- TYPE B CONSTRUCTION SECTION BITUMINOUS CONSTRUCTION (AWAY FROM ROAD)
- TYPE C CONSTRUCTION SECTION TIMBERS MATT CONSTRUCTION (DUNES AREA)
- TYPE D CONSTRUCTION SECTION BOARDWALK CONSTRUCTION
- TYPE E CONSTRUCTION SECTION LOCAL BRIDGE
- PROPOSED FOOTPATH
- EXISTING RIVER / WATER COURSE
- EXISTING ROAD
- EXISTING FOOTPATH
- RAISED TABLE
- POSSIBLE LAND ACQUISITION
- EXISTING ROAD LEVEL
- PROPOSED GREENWAY LEVEL

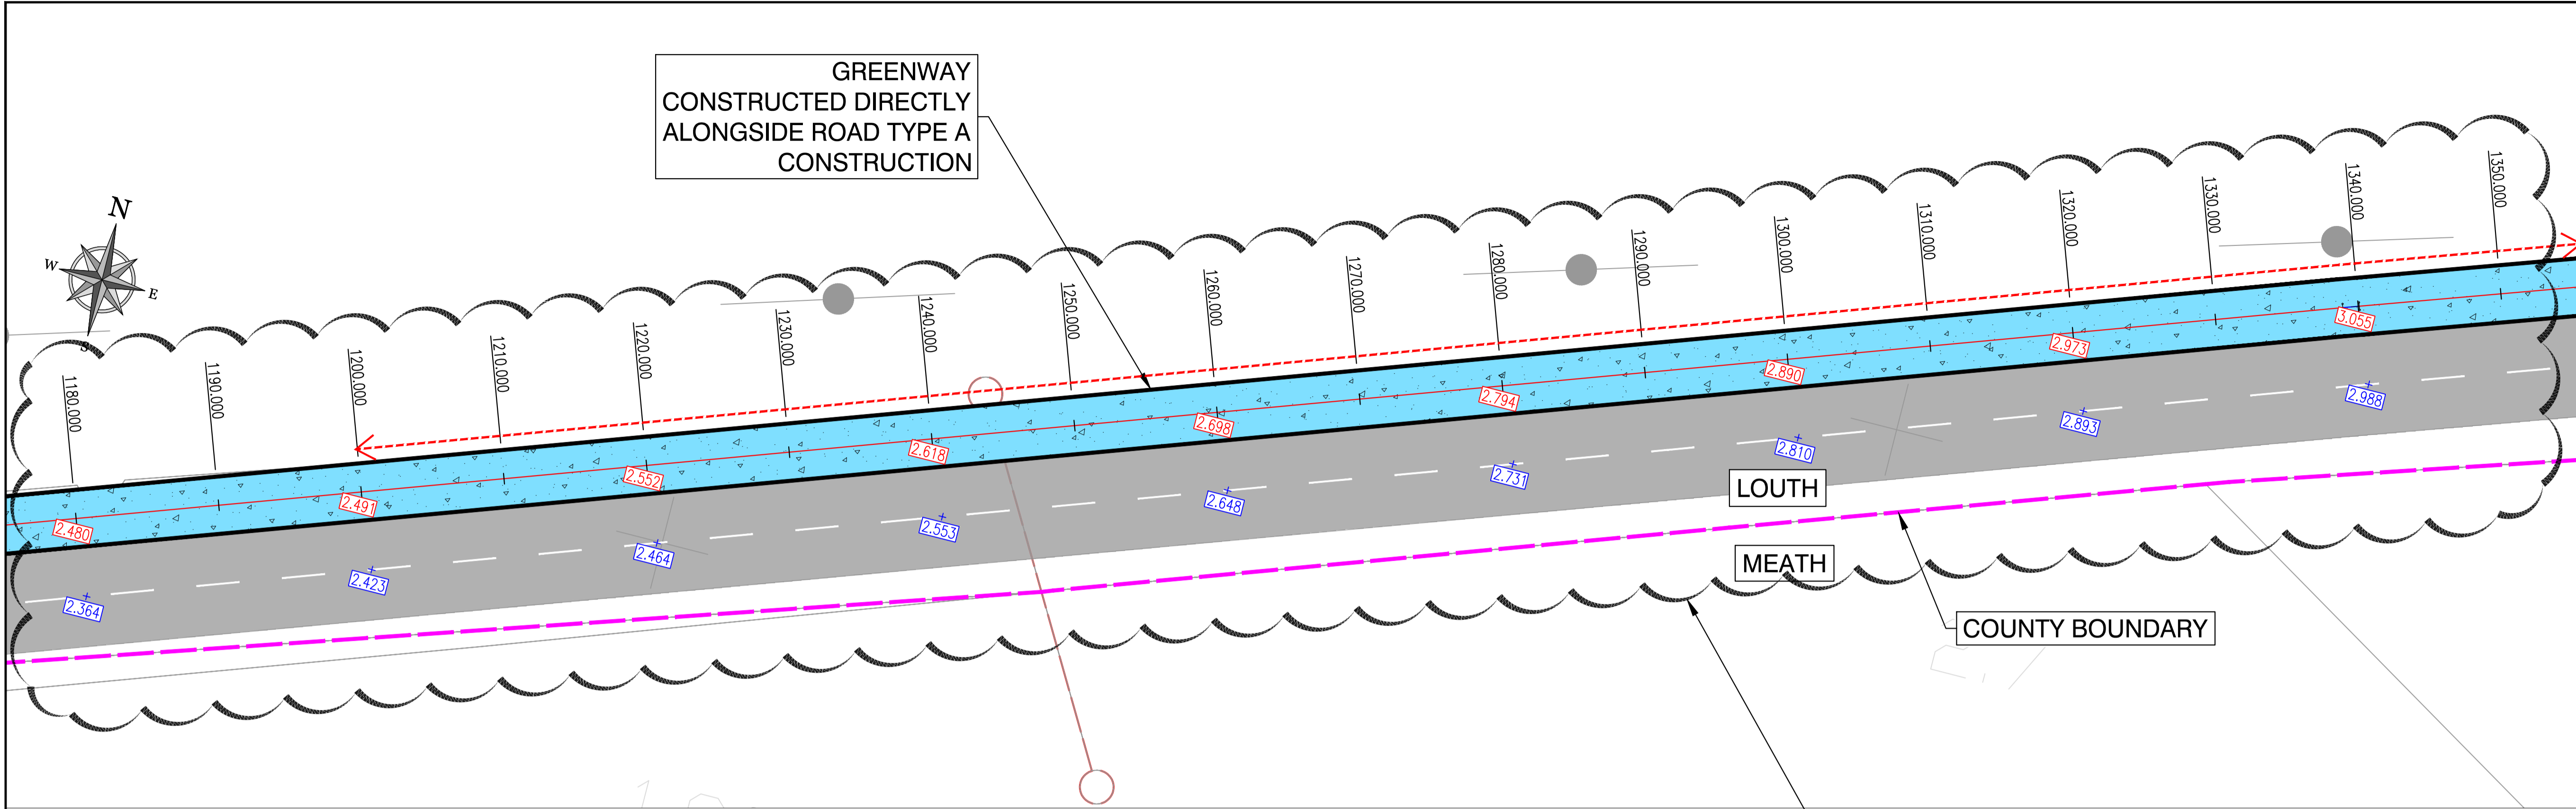


TYPICAL CROSS SECTION TYPE A-2 (CH 1000 TO CH 1810)

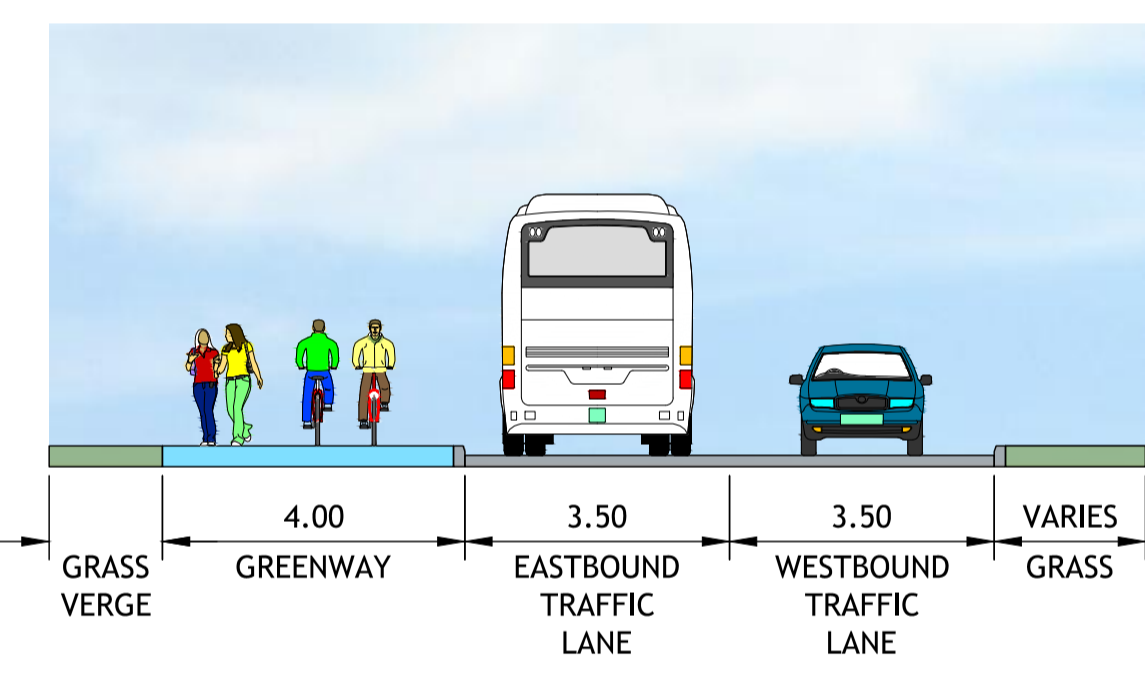

DESIGN NOT YET AGREED WITH LOUTH COUNTY COUNCIL  
FINAL LAYOUT SUBJECT TO AGREEMENT WITH LOUTH COUNTY COUNCIL

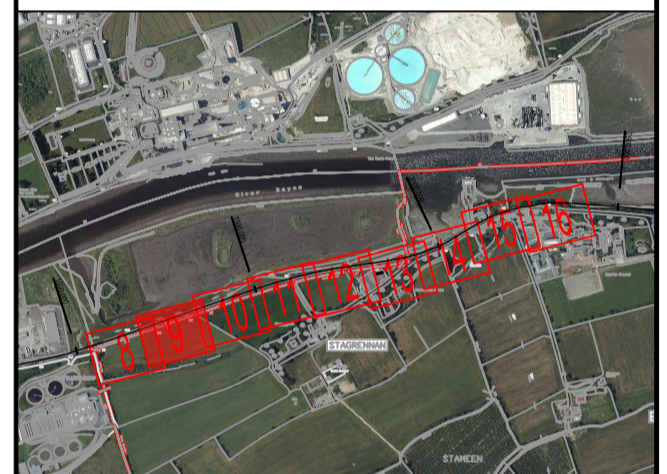

KEYPLAN

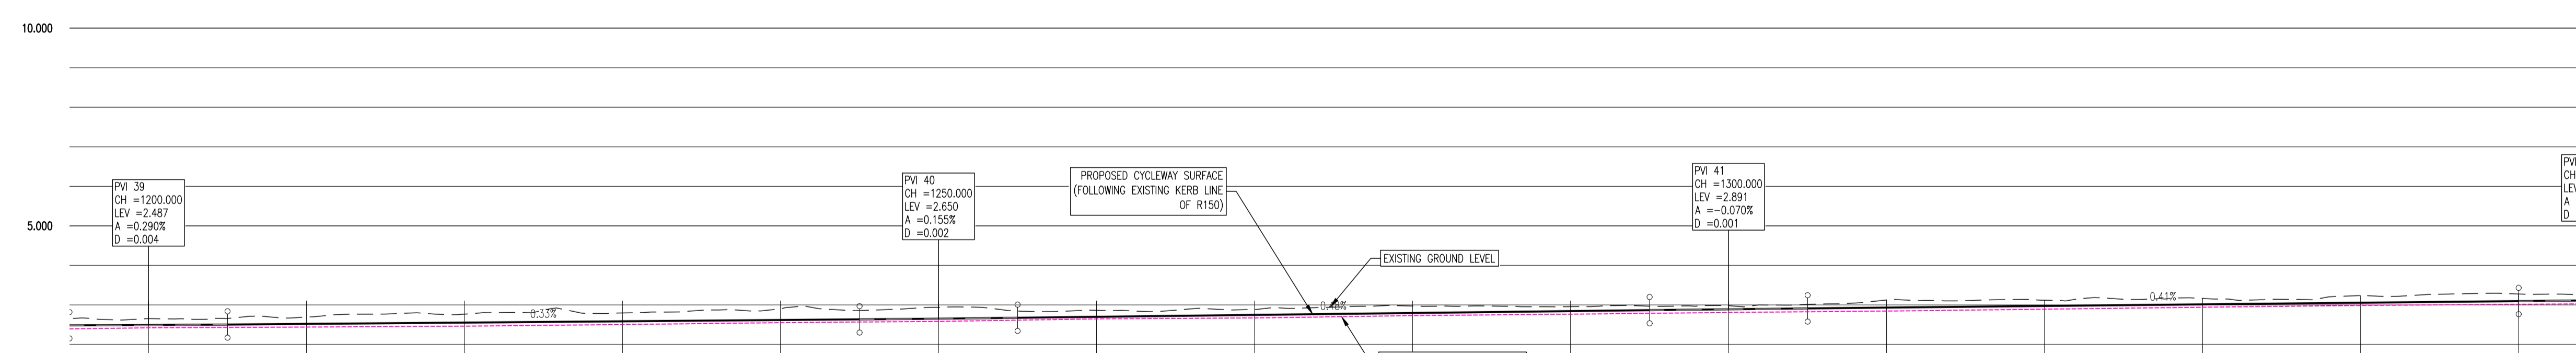

BOYNE GREENWAY LONGSECTION  
SCALE: H 1:250, V 1:100.  
DATUM: 0.000

CHAINAGE	EXISTING GROUND LEVELS	PROPOSED LEVELS	VERTICAL GEOMETRY	HORIZONTAL GEOMETRY
1200.000	2.654	2.481	R = 3447.167 K = 34.472 L = 10.000	L = 193.633
1205.000	2.692	2.503		
1210.000	2.692	2.520	G = -0.326% L = 306.7	
1220.000	2.768	2.552		
1230.000	2.798	2.585	R = 6461.432 K = 64.614 L = 10.000	
1240.000	2.904	2.618		
1245.000	2.941	2.654	G = -0.481% L = 208.0	
1250.000	2.941	2.652		
1255.000	2.864	2.674	R = 14377.677 K = 143.777 L = 10.000	
1260.000	2.864	2.688		
1270.000	2.882	2.746	G = -0.411% L = 243.2	
1280.000	2.972	2.794		
1290.000	2.956	2.842	R = 200.000 L = 1.156	
1295.000	2.979	2.867		
1300.000	3.125	2.890		
1310.000	3.118	2.911		
1320.000	3.118	2.932		
1330.000	3.164	2.973		
1340.000	3.228	3.055		
1350.000	3.276	3.096		

REV.	DATE	DESCRIPTION	BY	CHKD.
P1	30-08-19	NON-STATUTORY CONSULTATION	DJG	MPK

NON-STATUTORY PUBLIC CONSULTATION

DESIGNED	MPK	PREPARED	DJG
DATE	AUG 2019	CHECKED	RLJK

DBFL Consulting Engineers email: info@dbfl.ie site: www.dbfl.ie

PROJECT  
**BOYNE GREENWAY**  
DROGHEDA TO MORNINGTON

DRG. TITLE  
**PROPOSED ALIGNMENT SHEET 9**

CLIENT  
comhairle chontae na meath  
louth county council

SCALE: 1:250 @A1 FILE REF: 170029-2200  
DRG. NO. 170029-2209 P1