

© COPYRIGHT OF THIS DRAWING IS RESERVED BY DBFL CONSULTING ENGINEERS. NO PART SHALL BE REPRODUCED OR TRANSMITTED WITHOUT THEIR WRITTEN PERMISSION.

ON ORIGINAL

NOTES:


GENERAL NOTES:

1. ALL CO-ORDINATES ARE TO IRISH NATIONAL GRID (BASED ON OS MAPPING)
2. ALL LEVELS ARE TO ORDNANCE DATUM MALIN HEAD (BASED ON LEAP SURVEY INFORMATION)
3. ALL DIMENSIONS IN METRES UNLESS SPECIFIED OTHERWISE



LEGEND:

- TYPE A CONSTRUCTION SECTION BITUMINOUS CONSTRUCTION (ALONGSIDE ROAD)
- TYPE B CONSTRUCTION SECTION BITUMINOUS CONSTRUCTION (AWAY FROM ROAD)
- TYPE C CONSTRUCTION SECTION BOARDWALK CONSTRUCTION
- TYPE D CONSTRUCTION SECTION LOCAL BRIDGE
- PROPOSED FOOTPATH
- EXISTING RIVER / WATER COURSE
- EXISTING ROAD
- EXISTING FOOTPATH
- RAISED TABLE
- POSSIBLE LAND ACQUISITION
- EXISTING ROAD LEVEL
- PROPOSED GREENWAY LEVEL


TYPICAL CROSS SECTION TYPE A-1 (CH 0 TO 600)

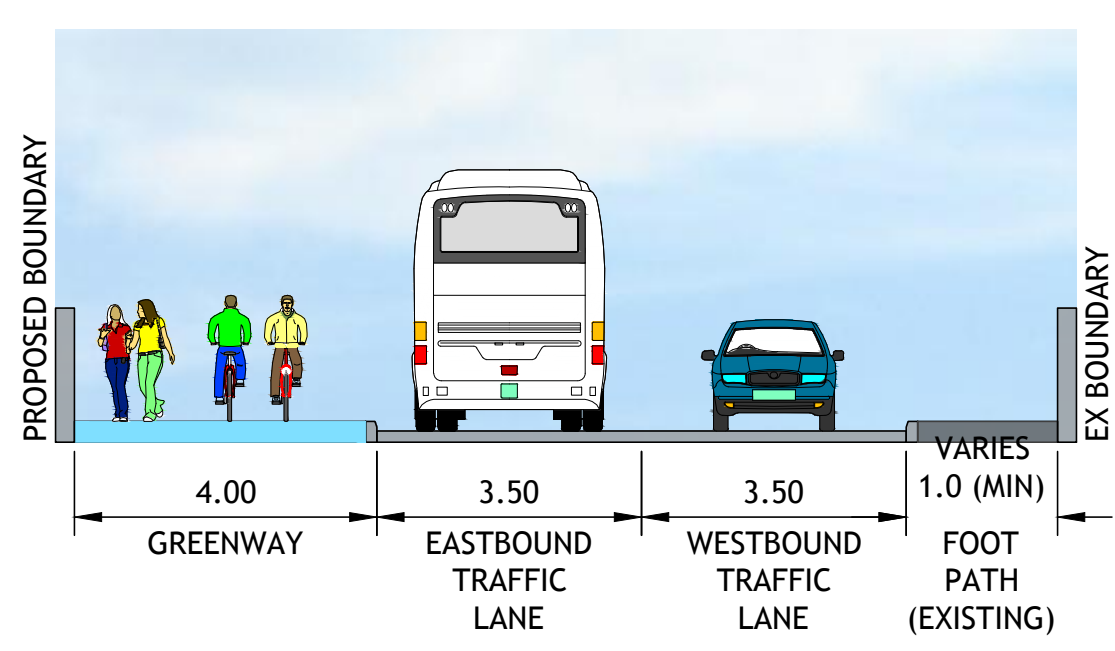

TYPICAL CROSS SECTION TYPE A-1 (CH 600 TO CH 740)

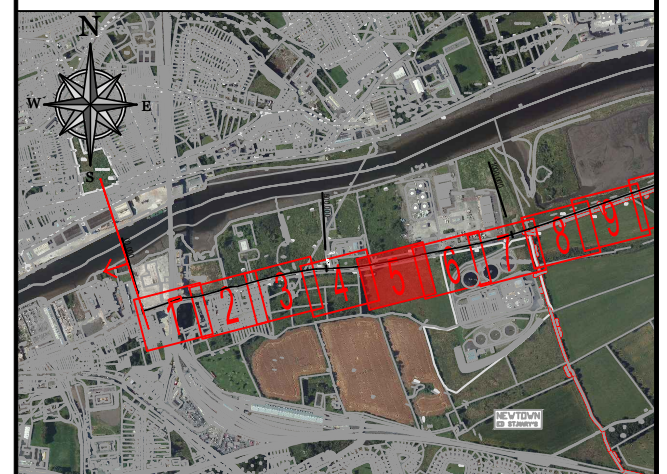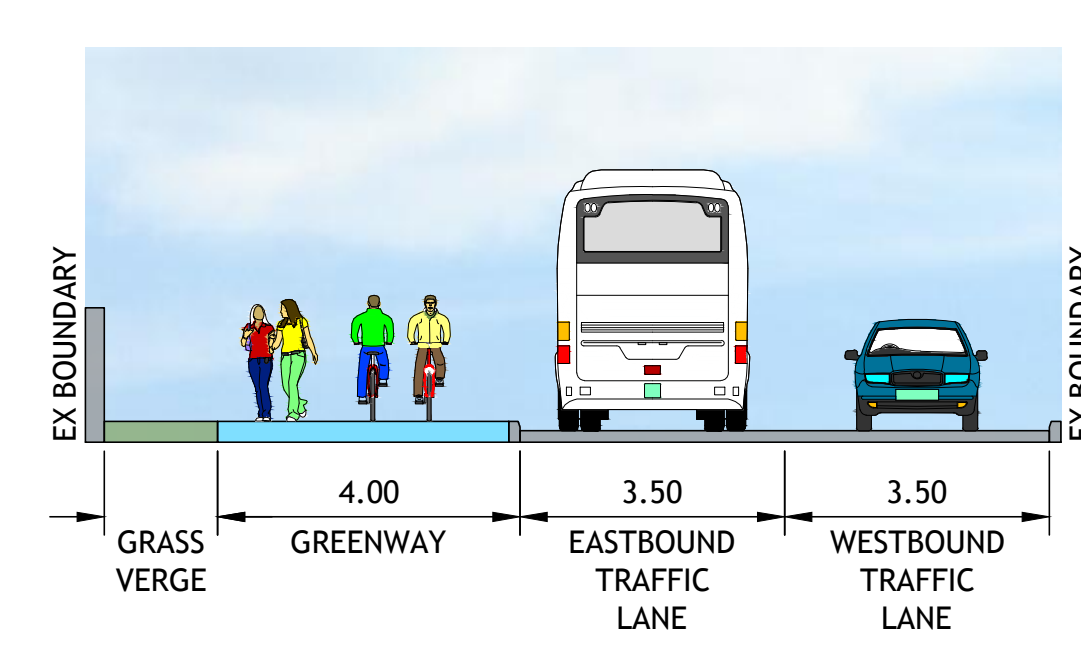

KEYPLAN

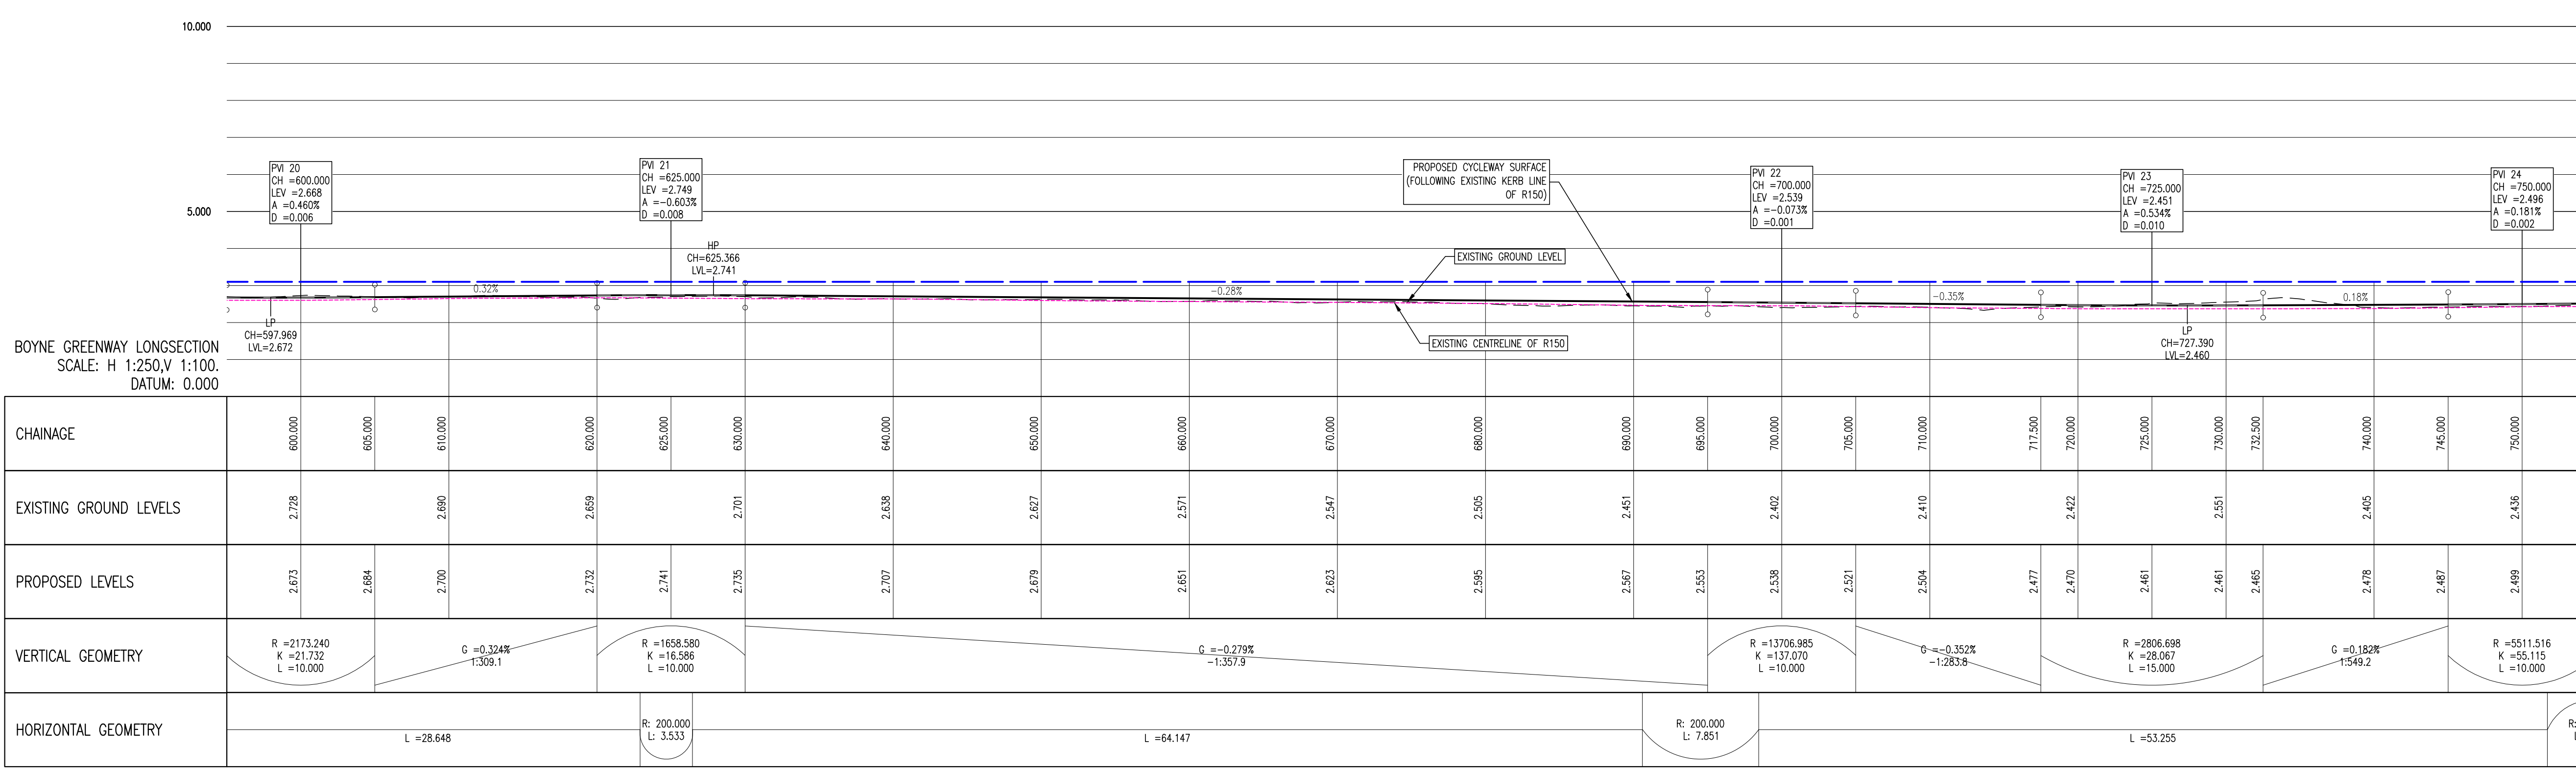

STATUTORY PUBLIC CONSULTATION

DESIGNED: MPK
DATE: AUG 2019

PREPARED: DJG
CHECKED: RJL

PROJECT: BOYNE GREENWAY DROGHEDA TO MORNINGTON

DRG. TITLE: PROPOSED ALIGNMENT SHEET 5

CLIENT: comhairle chontae na mbeith county council

SCALE: 1:250 @A1
FILE REF: 170029-2200
DRG. NO. 170029-2205

P2