

© COPYRIGHT OF THIS DRAWING IS RESERVED BY DBFL CONSULTING ENGINEERS. NO PART SHALL BE REPRODUCED OR TRANSMITTED WITHOUT THEIR WRITTEN PERMISSION.

ON ORIGINAL

0 5 10 15 20 30 40 50mm

NOTES:



GENERAL NOTES:

1. ALL CO-ORDINATES ARE TO IRISH NATIONAL GRID (BASED ON OS MAPPING)
2. ALL LEVELS ARE TO ORDNANCE DATUM MALIN HEAD (BASED ON LIAR SURVEY INFORMATION)
3. ALL DIMENSIONS IN METRES UNLESS SPECIFIED OTHERWISE


LEGEND:

- TYPE A CONSTRUCTION SECTION BITUMINOUS CONSTRUCTION (ALONGSIDE ROAD)
- TYPE B CONSTRUCTION SECTION BITUMINOUS CONSTRUCTION (AWAY FROM ROAD)
- TYPE C CONSTRUCTION SECTION BOARDWALK CONSTRUCTION
- TYPE D CONSTRUCTION SECTION LOCAL BRIDGE
- PROPOSED FOOTPATH
- EXISTING RIVER / WATER COURSE
- EXISTING ROAD
- EXISTING FOOTPATH
- RAISED TABLE
- POSSIBLE LAND ACQUISITION
- EXISTING ROAD LEVEL
- PROPOSED GREENWAY LEVEL

TYPICAL CROSS SECTION TYPE A-1 (CH 740 TO CH 800)

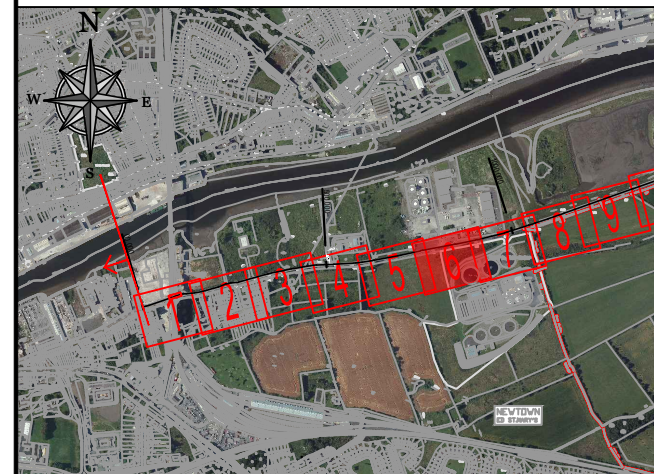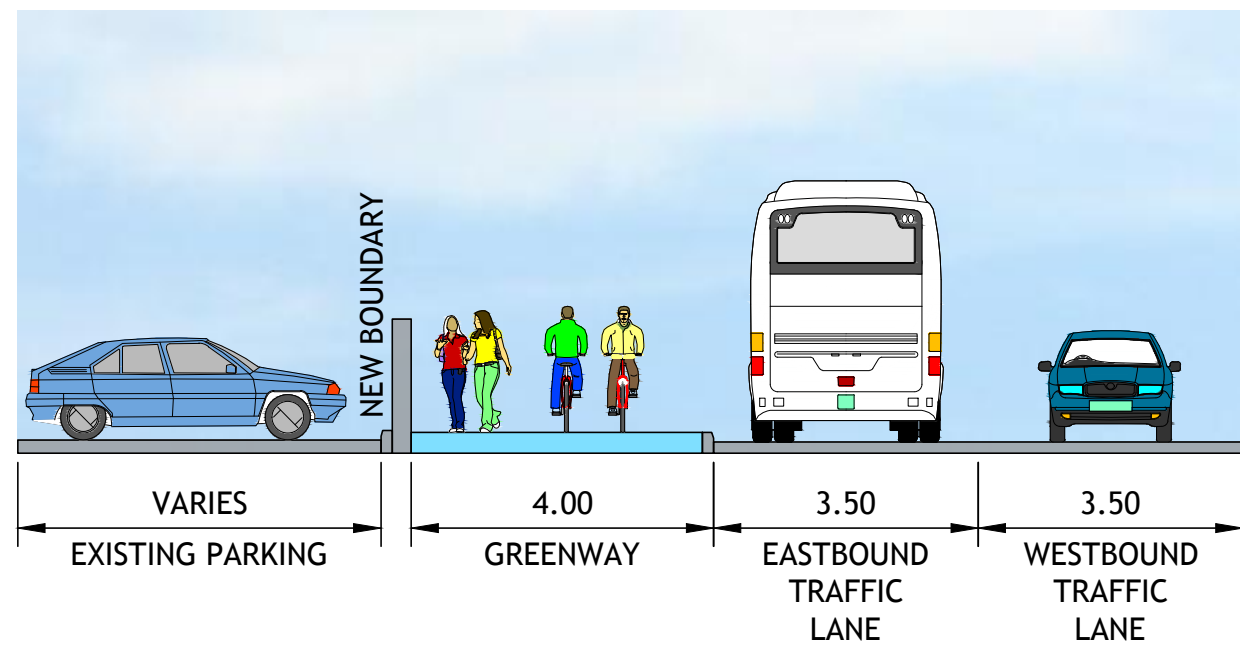

KEYPLAN

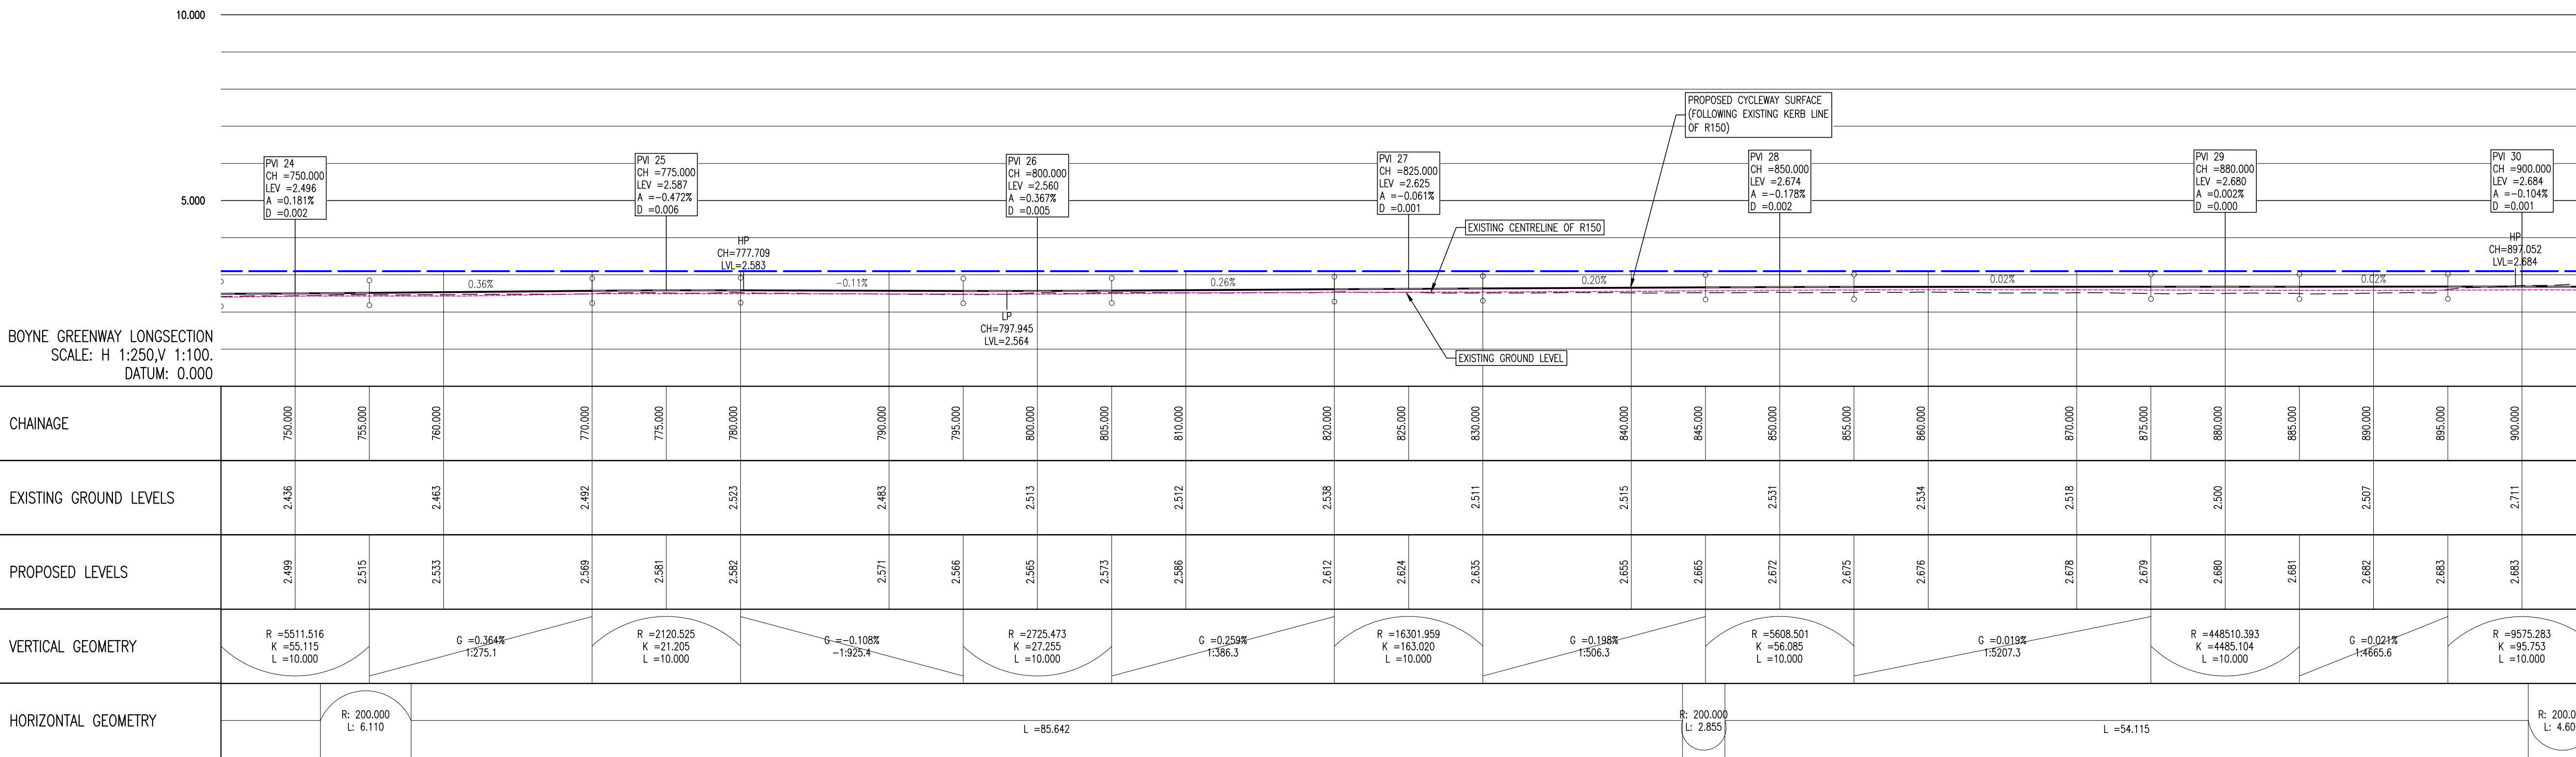

P2 10-07-20 PLANNING PGC MPK
P1 30-08-19 NON-STATUTORY CONSULTATION DJG MPK
REV DATE DESCRIPTION BY CHKD

STATUTORY PUBLIC CONSULTATION

DESIGNED MPK PREPARED DJG
DATE AUG 2019 CHECKED RJL

DBFL Consulting Engineers email: info@dbfl.ie site: www.dbfl.ie

PROJECT
BOYNE GREENWAY
DROGHEDA TO MORNINGTON

DRG. TITLE
PROPOSED ALIGNMENT
SHEET 6

CLIENT
comhairle chontae na mbeith county council

SCALE 1:250 @A1 FILE REF. 170029-2200
DRG. NO. 170029-2206 P2