



© COPYRIGHT OF THIS DRAWING IS RESERVED BY DBFL CONSULTING ENGINEERS. NO PART SHALL BE REPRODUCED OR TRANSMITTED WITHOUT THEIR WRITTEN PERMISSION.

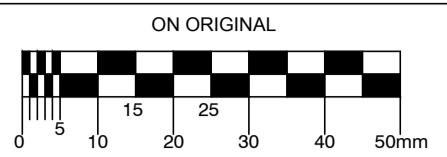



NOTES:  
GENERAL NOTES:  
1. ALL CO-ORDINATES ARE TO IRISH NATIONAL GRID (BASED ON OS MAPPING)  
2. ALL LEVELS ARE TO ORDINANCE DATUM MALIN HEAD (BASED ON LEAS SURVEY INFORMATION)  
3. ALL DIMENSIONS IN METRES UNLESS SPECIFIED OTHERWISE

LEGEND:


	TYPE A CONSTRUCTION SECTION BITUMINOUS CONSTRUCTION (ALONGSIDE ROAD)
	TYPE B CONSTRUCTION SECTION BITUMINOUS CONSTRUCTION (AWAY FROM ROAD)
	TYPE C CONSTRUCTION SECTION BOARDWALK CONSTRUCTION
	TYPE D CONSTRUCTION SECTION LOCAL BRIDGE
	PROPOSED FOOTPATH
	EXISTING RIVER / WATER COURSE
	EXISTING ROAD
	EXISTING FOOTPATH
	RAISED TABLE
	POSSIBLE LAND ACQUISITION
	EXISTING ROAD LEVEL
	PROPOSED GREENWAY LEVEL

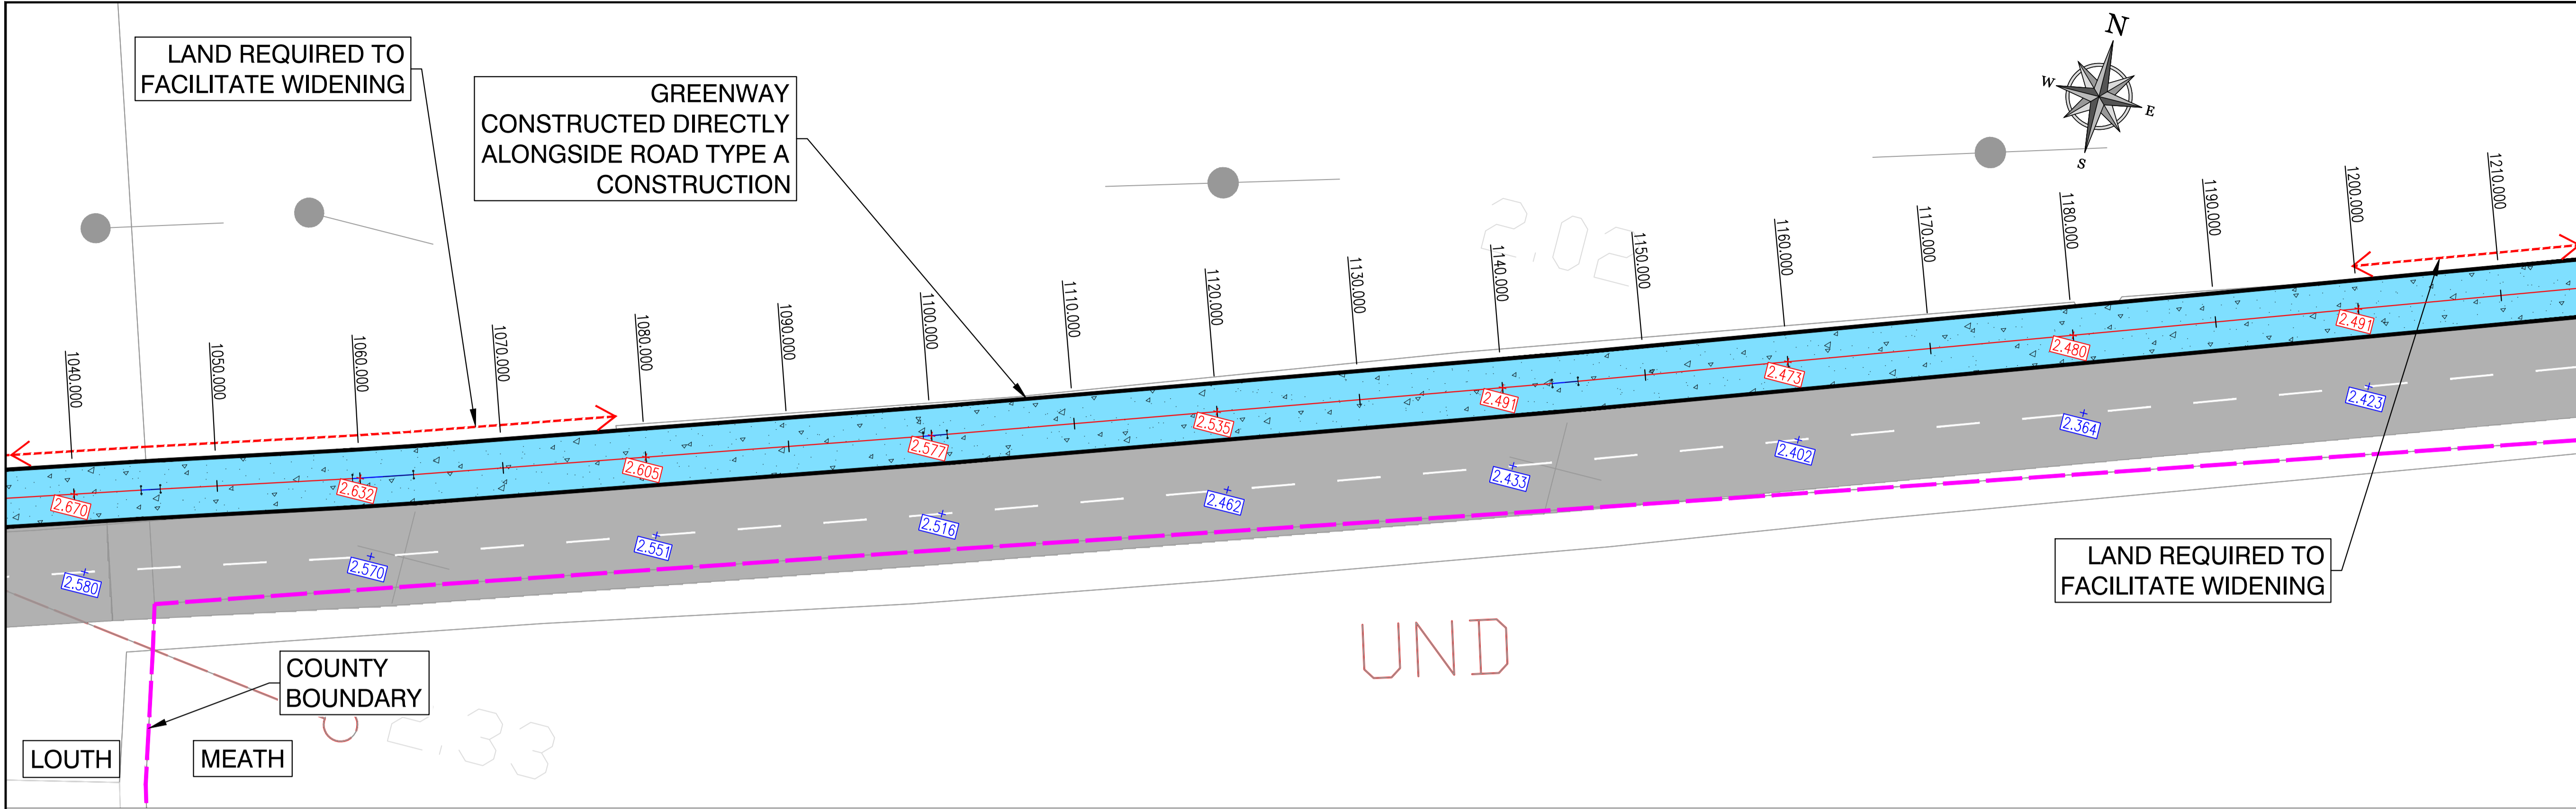

TYPICAL CROSS SECTION TYPE A-2 (CH 1000 TO CH 1810)

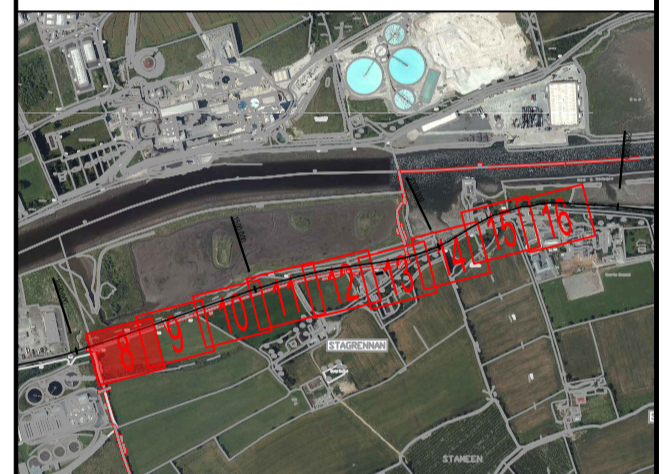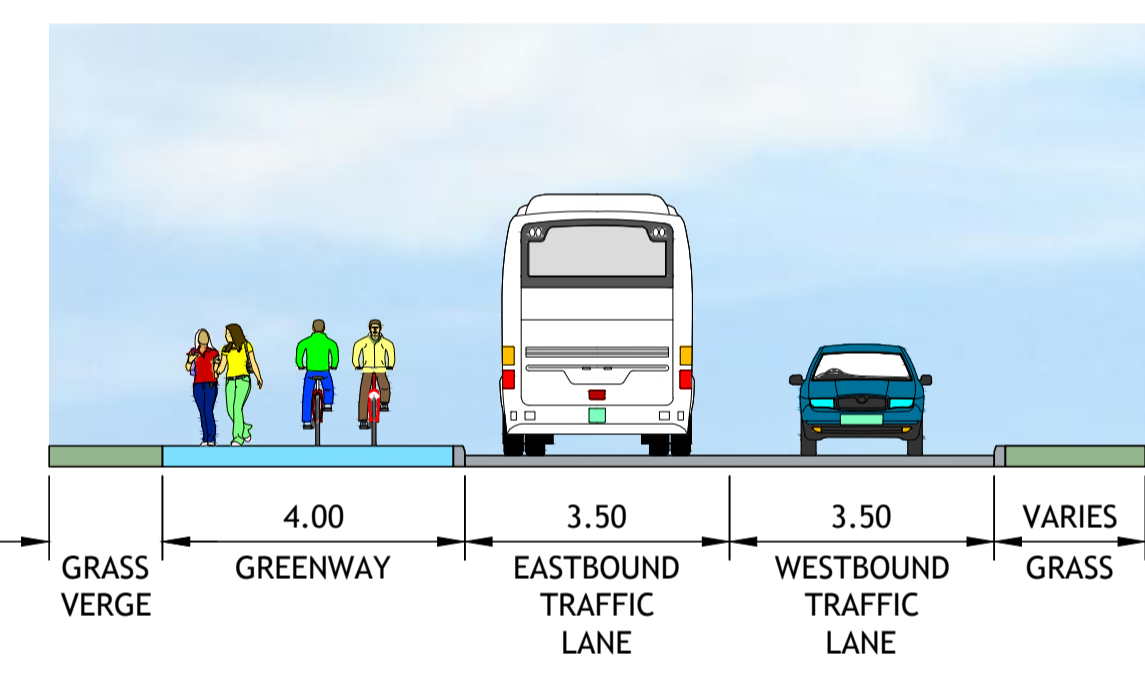

KEYPLAN

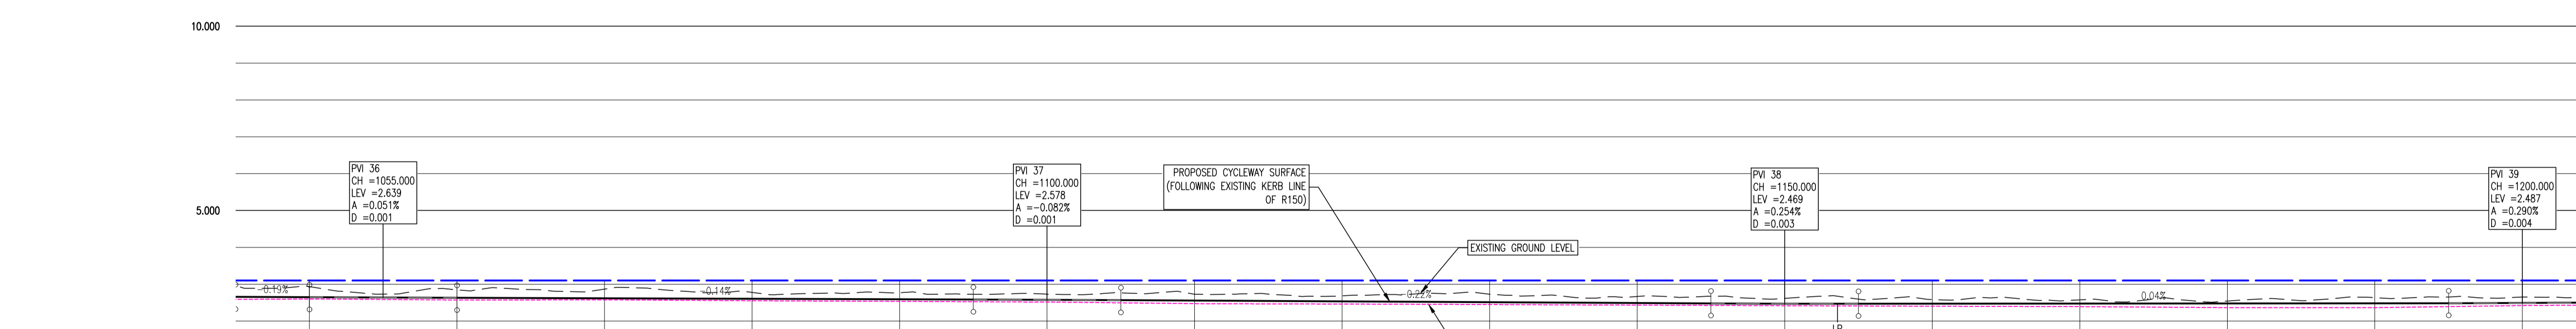

BOYNE GREENWAY LONGSECTION  
SCALE: H 1:250, V 1:100.  
DATUM: 0.000

CHAINAGE	1050.000	1055.000	1060.000	1070.000	1080.000	1090.000	1095.000	1100.000	1105.000	1110.000	1120.000	1130.000	1140.000	1145.000	1150.000	1155.000	1160.000	1170.000	1180.000	1190.000	1195.000	1200.000
EXISTING GROUND LEVELS	2.937		2.847	2.868	2.778	2.768	2.592	2.585	2.577	2.567	2.556	2.535	2.491	2.480	2.472	2.471	2.473	2.476	2.480	2.543	2.635	2.654
PROPOSED LEVELS	2.648	2.640	2.632	2.619	2.605	2.592	2.585	2.577	2.567	2.556	2.535	2.513	2.491	2.480	2.472	2.471	2.473	2.476	2.480	2.484	2.485	2.491
VERTICAL GEOMETRY	G = -0.186% -1.536.9		R = 19689.117 K = 196.891 L = 10.000		G = -0.135% -1.736.1		R = 12156.965 K = 121.570 L = 10.000		G = -0.218% -1.458.3		R = 3942.236 K = 39.422 L = 10.000		G = 0.036% 1.2783.2		R = 3447.167 K = 34.472 L = 10.000							
HORIZONTAL GEOMETRY	L = 13.436		R = 200.000 L = 4.266		L = 35.691		R = 200.000 L = 1.670		L = 42.382		R = 200.000 L = 1.818											

P2	10-07-20	PLANNING	PGC	MPK
PT	30-08-19	NON-STATUTORY CONSULTATION	DUG	MPK
REV	DATE	DESCRIPTION	BY	CHKD

**STATUTORY PUBLIC CONSULTATION**

DESIGNED	MPK	PREPARED	DJG
DATE	AUG 2019	CHECKED	RLK

**DBFL**  
Dublin Office: Ormond House, Upper Ormond Quay, Dublin 7, Ireland. PHONE +353 1 400 4000 FAX +353 1 400 4050  
Waterford Office: Unit 2, The Chandlery, 1-2 O'Connell Street, Waterford, Ireland. PHONE +353 51 308 5500 FAX +353 51 844 813

DBFL Consulting Engineers email: info@dbfl.ie site: www.dbfl.ie

PROJECT  
**BOYNE GREENWAY**  
DROGHEDA TO MORNINGTON

DRG. TITLE  
**PROPOSED ALIGNMENT SHEET 8**

CLIENT  
comhairle chontae na m-eithne county council