




- NOTES:
- GENERAL NOTES:
1. ALL CO-ORDINATES ARE TO IRISH NATIONAL GRID (BASED ON OS MAPPING)
  2. ALL LEVELS ARE TO ORDINANCE DATUM MALIN HEAD (BASED ON LEAS SURVEY INFORMATION)
  3. ALL DIMENSIONS IN METRES UNLESS SPECIFIED OTHERWISE

LEGEND:

- TYPE A CONSTRUCTION SECTION BITUMINOUS CONSTRUCTION (ALONGSIDE ROAD)
- TYPE B CONSTRUCTION SECTION BITUMINOUS CONSTRUCTION (AWAY FROM ROAD)
- TYPE C CONSTRUCTION SECTION BOARDWALK CONSTRUCTION
- TYPE D CONSTRUCTION SECTION LOCAL BRIDGE
- PROPOSED FOOTPATH
- EXISTING RIVER / WATER COURSE
- EXISTING ROAD
- EXISTING FOOTPATH
- RAISED TABLE
- POSSIBLE LAND ACQUISITION
- EXISTING ROAD LEVEL
- PROPOSED GREENWAY LEVEL

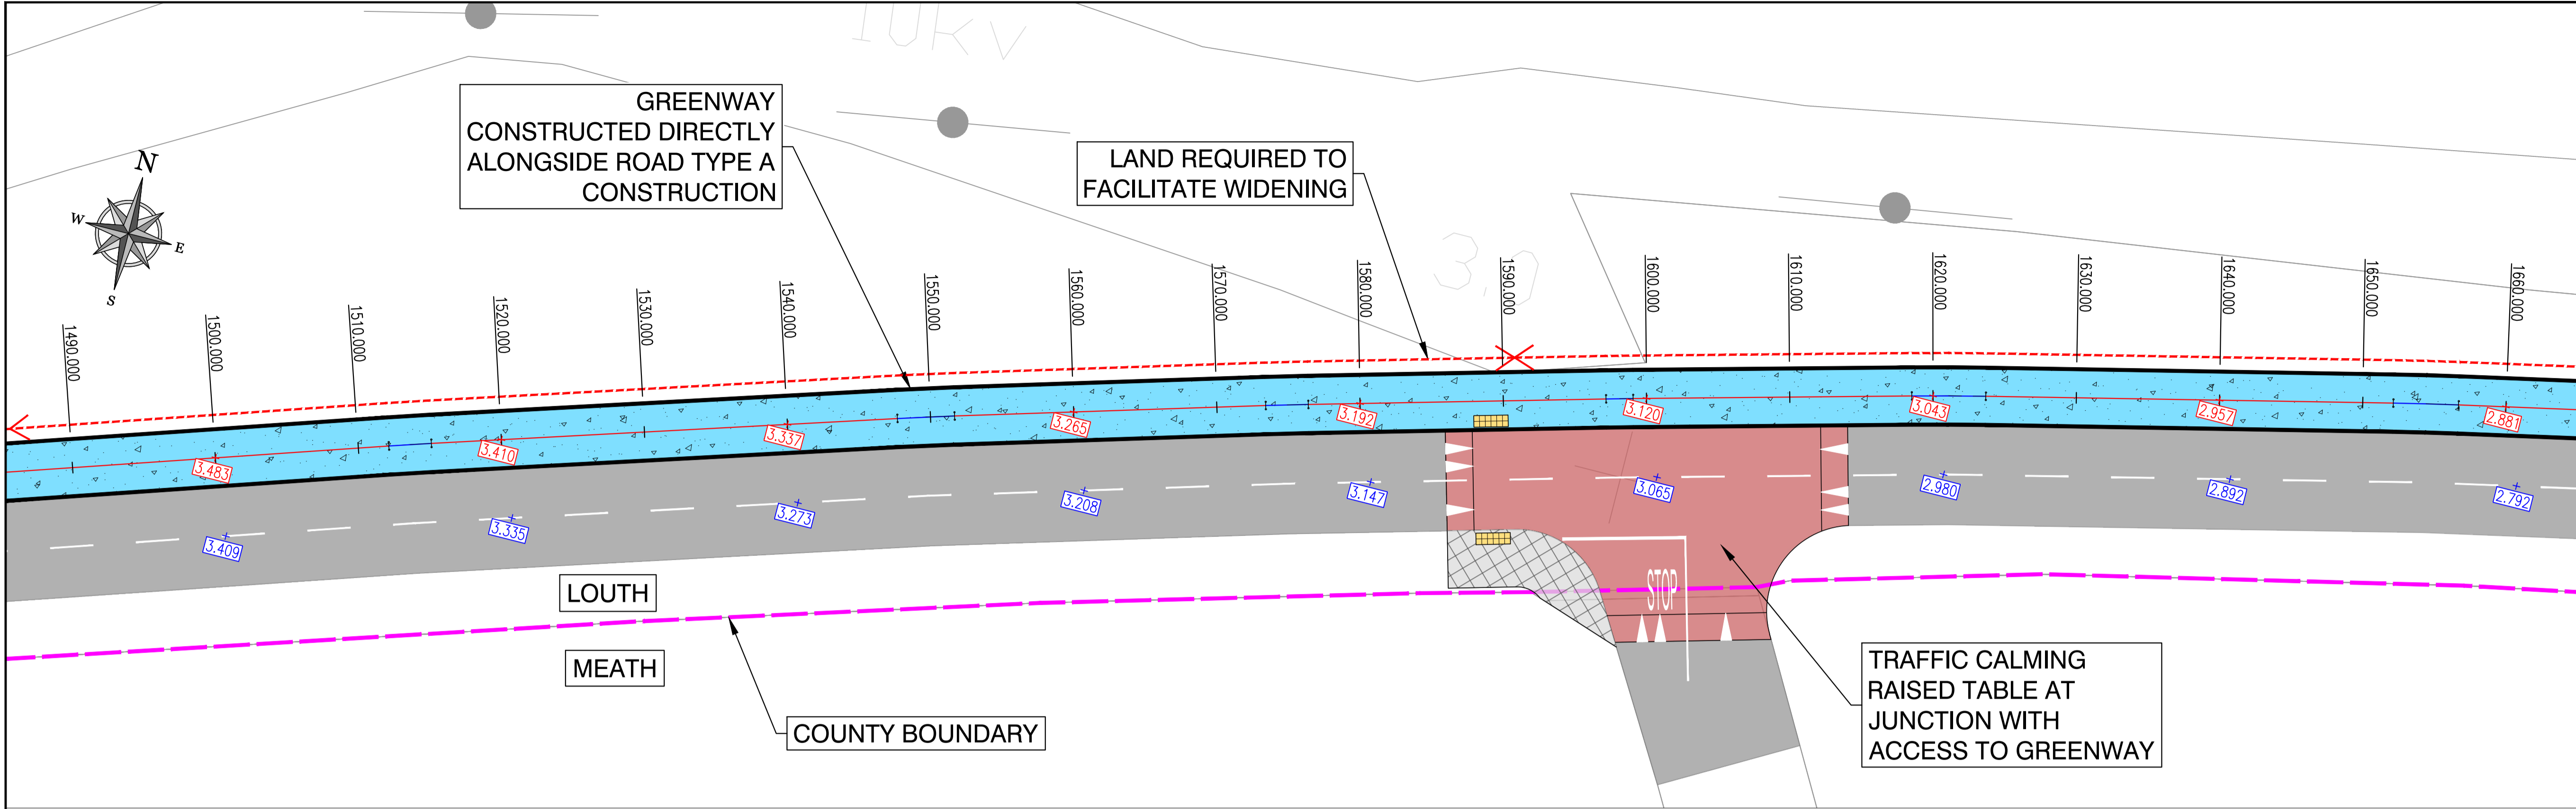

TYPICAL CROSS SECTION TYPE A-2 (CH 1000 TO CH 1810)

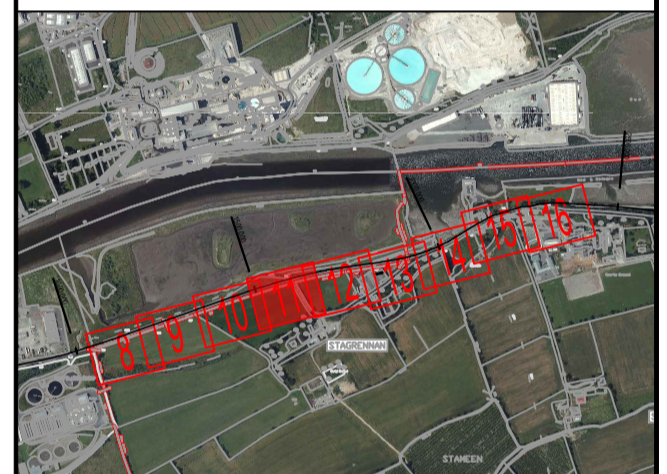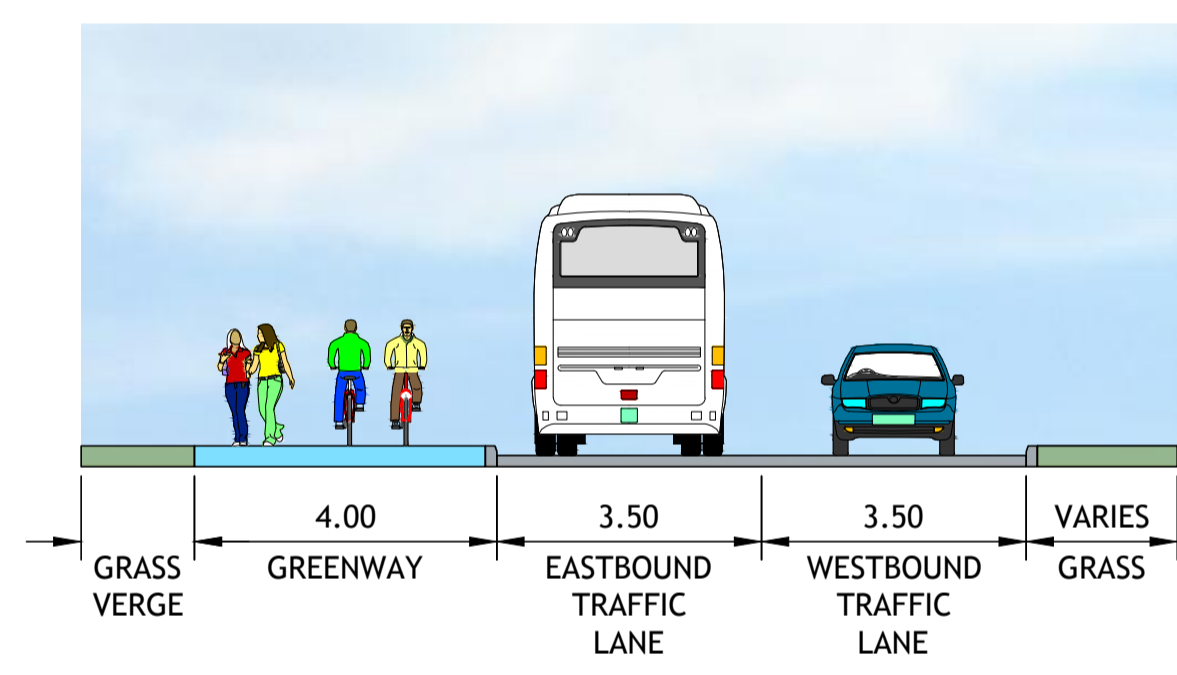

KEYPLAN

REV	DATE	DESCRIPTION	BY	CHKD
P2	10-07-20	PLANNING	PGC	MPK
PT	30-08-19	NON-STATUTORY CONSULTATION	DUG	MPK

**STATUTORY PUBLIC CONSULTATION**

DESIGNED	MPK	PREPARED	DJG
DATE	AUG 2019	CHECKED	RLK


**DBFL**

DBFL Consulting Engineers

DBFL Office: Ormrod House, Upper Ormrod Quay, Dublin 7, Ireland. PHONE: +353 1 400 4000 FAX: +353 1 400 4050

WATERFORD OFFICE: Unit 2, The Chandlery, 1-2 O'Connell Street, Waterford, Ireland. PHONE: +353 51 308 5500 FAX: +353 51 844 813

BOYNE GREENWAY LONGSECTION  
SCALE: H 1:250, V 1:100.  
DATUM: 0.000

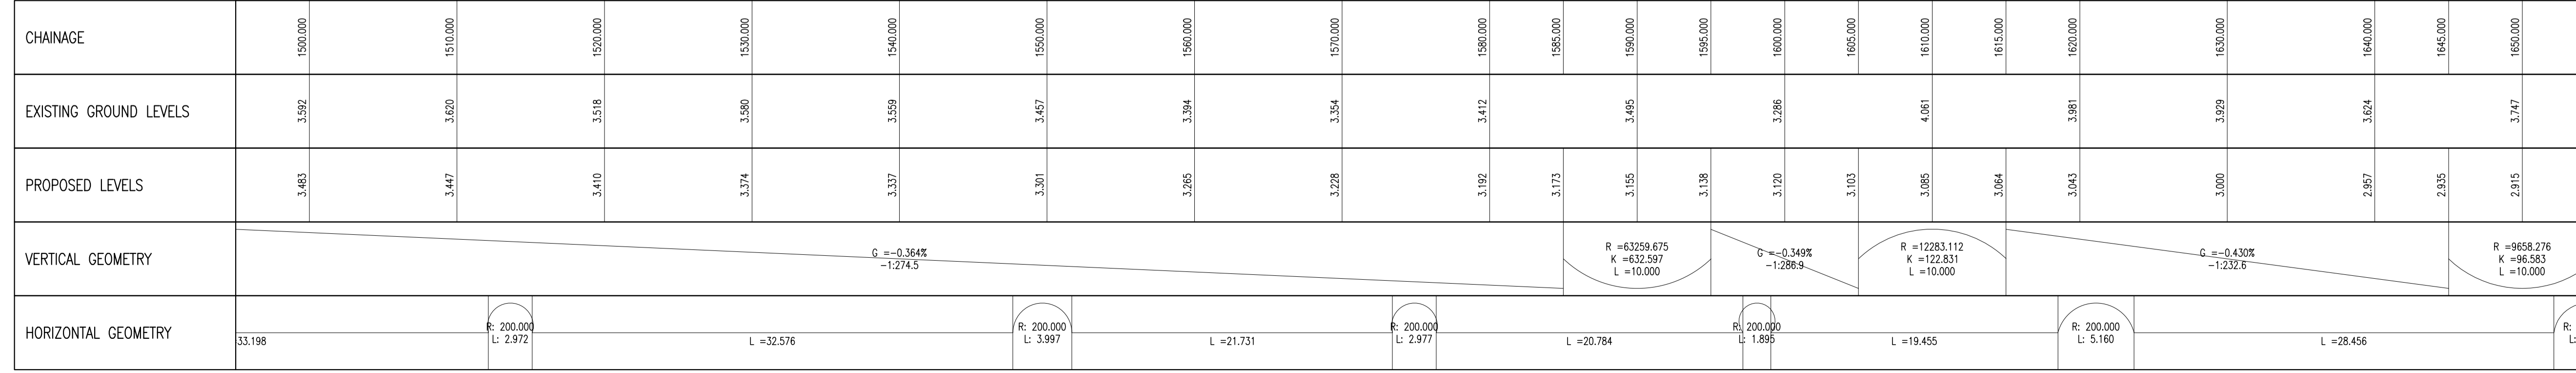

PROJECT

**BOYNE GREENWAY**

DROGHEDA TO MORNINGTON

DRG. TITLE

**PROPOSED ALIGNMENT SHEET 11**

CLIENT

comhairle chontae na meath county council

SCALE: 1:250 @A1 FILE REF: 170029-2200

DRG. NO. 170029-2211