




- NOTES:
- GENERAL NOTES:
1. ALL CO-ORDINATES ARE TO IRISH NATIONAL GRID (BASED ON OS MAPPING)
 2. ALL LEVELS ARE TO ORDINANCE DATUM MALIN HEAD (BASED ON LEAS SURVEY INFORMATION)
 3. ALL DIMENSIONS IN METRES UNLESS SPECIFIED OTHERWISE

LEGEND:


- TYPE A CONSTRUCTION SECTION BITUMINOUS CONSTRUCTION (ALONGSIDE ROAD)
- TYPE B CONSTRUCTION SECTION BITUMINOUS CONSTRUCTION (AWAY FROM ROAD)
- TYPE C CONSTRUCTION SECTION BOARDWALK CONSTRUCTION
- TYPE D CONSTRUCTION SECTION LOCAL BRIDGE
- PROPOSED FOOTPATH
- EXISTING RIVER / WATER COURSE
- EXISTING ROAD
- EXISTING FOOTPATH
- RAISED TABLE
- POSSIBLE LAND ACQUISITION
- EXISTING ROAD LEVEL
- PROPOSED GREENWAY LEVEL

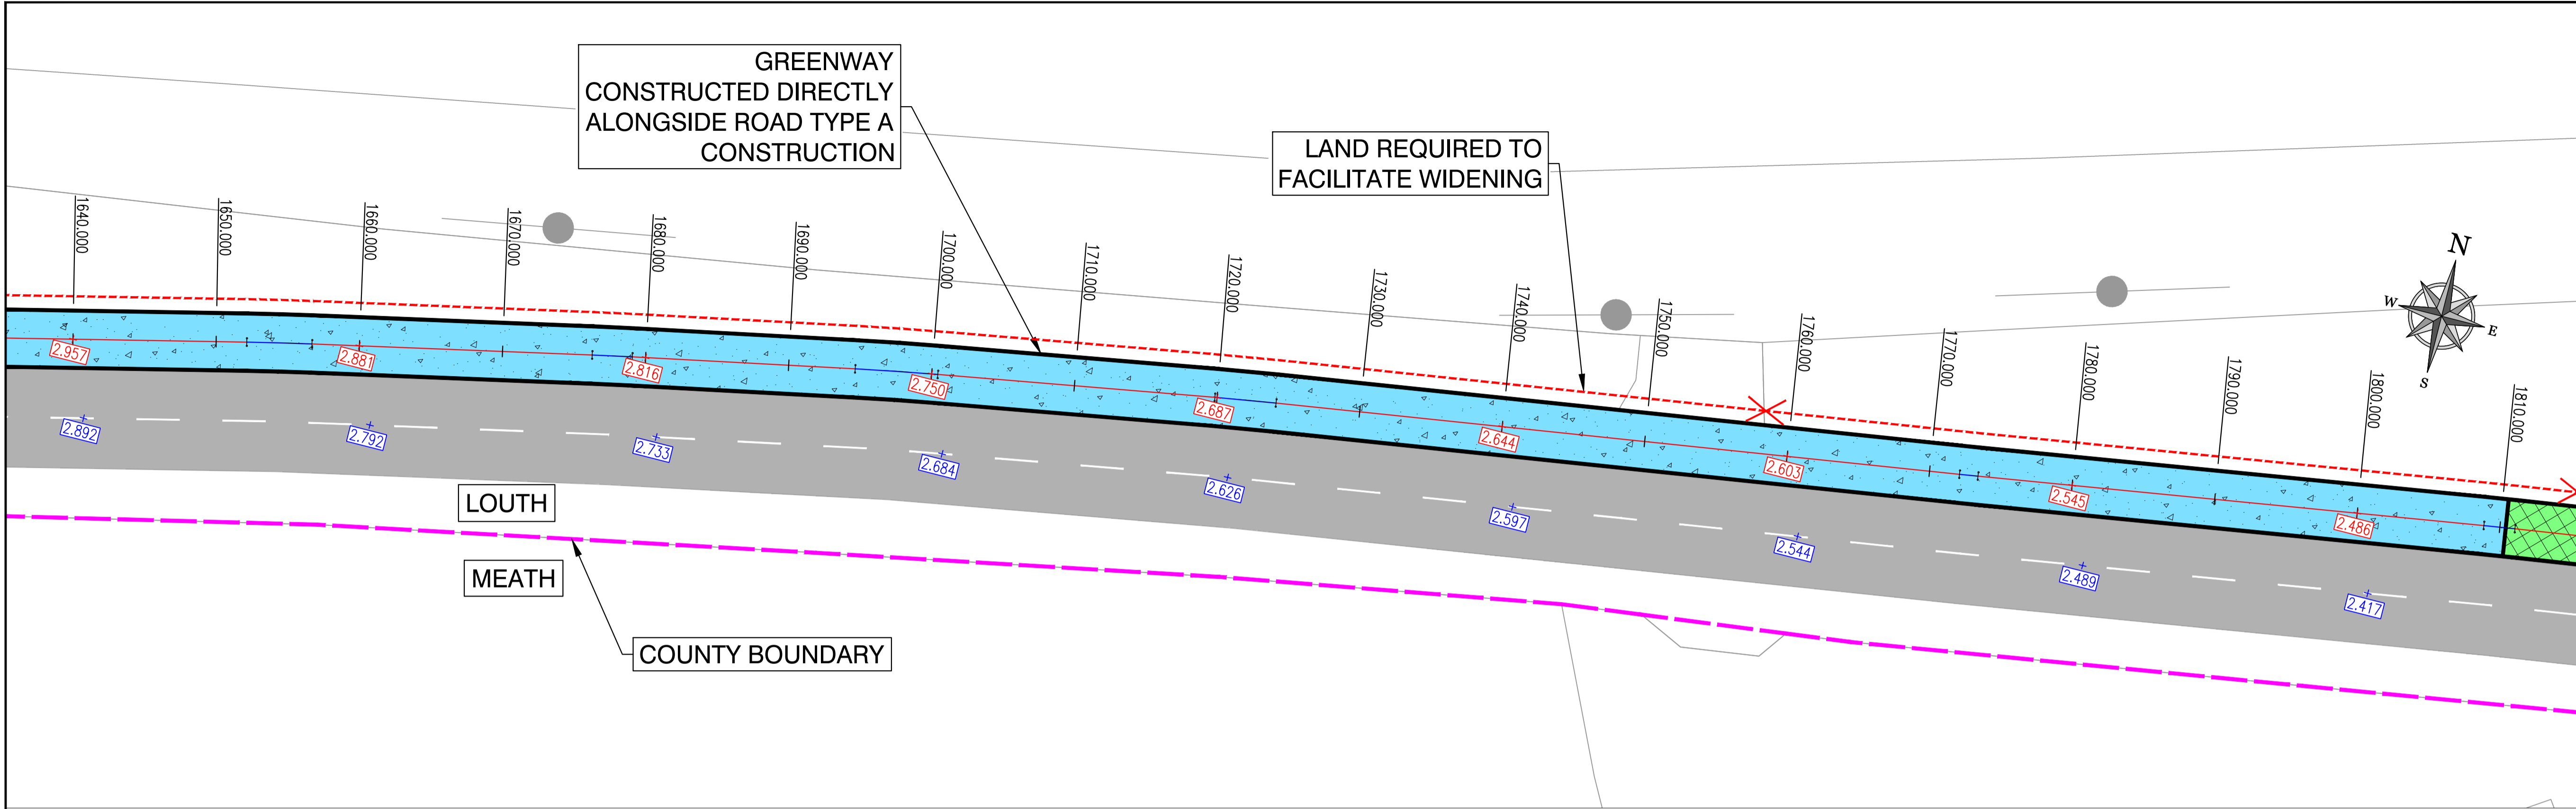

TYPICAL CROSS SECTION TYPE A-2 (CH 1000 TO CH 1810)

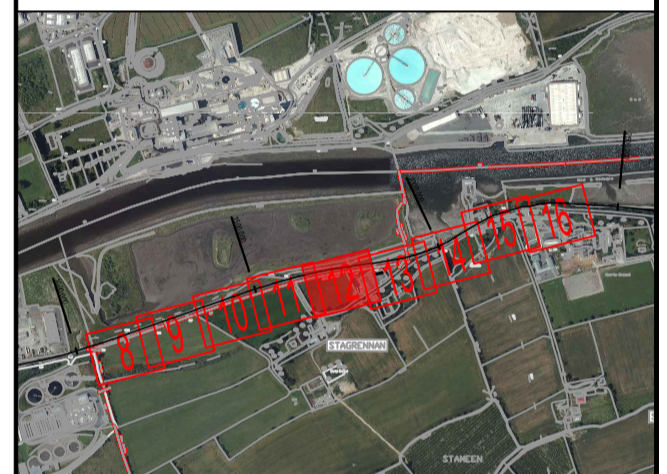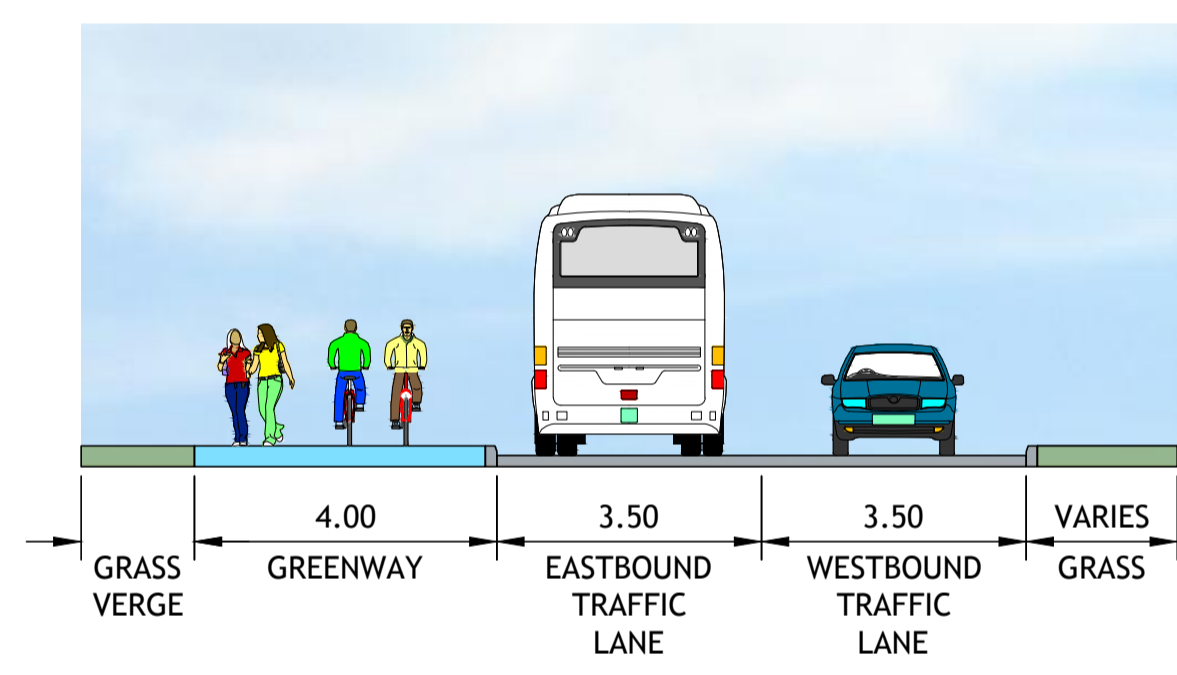

KEYPLAN

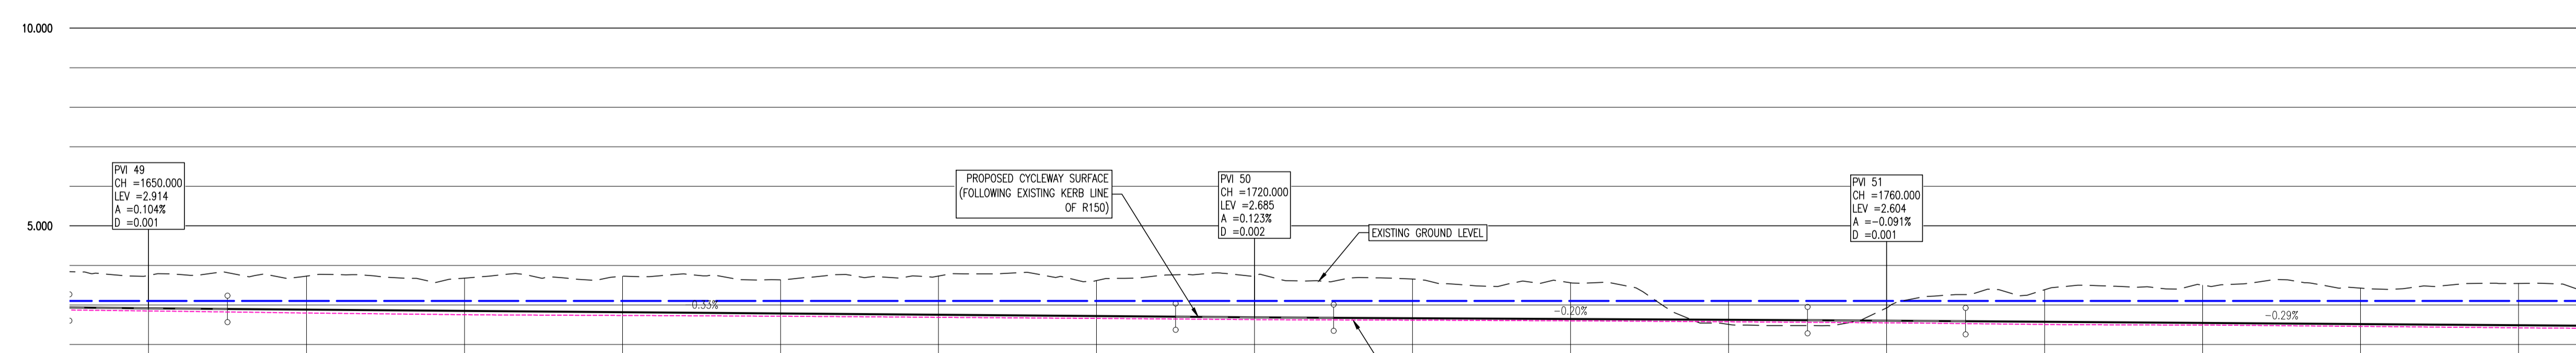

BOYNE GREENWAY LONGSECTION
SCALE: H 1:250, V 1:100.
DATUM: 0.000

CHAINAGE	1650.000	1655.000	1660.000	1670.000	1680.000	1690.000	1700.000	1710.000	1715.000	1720.000	1725.000	1730.000	1740.000	1750.000	1755.000	1760.000	1765.000	1770.000	1780.000	1790.000	1800.000			
EXISTING GROUND LEVELS	3.747		3.720	3.679	3.729	3.654	3.732	3.616	3.701	3.687	3.675	3.657	3.562	2.598	2.614	2.603	2.589	2.574	3.501	3.476	3.544			
PROPOSED LEVELS	2.915	2.897	2.881	2.848	2.816	2.783	2.750	2.718	2.701	2.687	2.675	2.665	2.644	2.624	2.614	2.603	2.589	2.574	2.545	2.515	2.486			
VERTICAL GEOMETRY	R = 9658.276 K = 96.583 L = 10.000		G = -0.326% -1.306.4										R = 8123.398 K = 81.234 L = 10.000		G = -0.203% -1.491.3		R = 10969.461 K = 109.695 L = 10.000		G = -0.294% -1.339.6					
HORIZONTAL GEOMETRY	R: 200.000 L: 4.552		L = 19.581				R: 200.000 L: 2.805		L = 15.576		R: 200.000 L: 5.781		L = 19.411		R: 200.000 L: 4.289				L = 47.969		R: 200.000 L: 1.301		L = 35.480	

P2	10-07-20	PLANNING	PGC	MPK
PT	30-08-19	NON-STATUTORY CONSULTATION	DJG	MPK
REV	DATE	DESCRIPTION	BY	CHKD

STATUTORY PUBLIC CONSULTATION

DESIGNED	MPK	PREPARED	DJG
DATE	AUG 2019	CHECKED	RLK

DBFL Consulting Engineers
Dublin Office: Ormrod House, Upper Ormrod Quay, Dublin 7, Ireland. PHONE: +353 1 400 4000 FAX: +353 1 400 4050
Waterford Office: Unit 2, The Chandlery, 1-2 O'Connell Street, Waterford, Ireland. PHONE: +353 51 308 550 FAX: +353 51 844 913
Email: info@dbfl.ie Site: www.dbfl.ie

PROJECT
BOYNE GREENWAY
DROGHEDA TO MORNINGTON

DRG. TITLE
PROPOSED ALIGNMENT SHEET 12

CLIENT
comhairle chontae na m...
meath county council