



© COPYRIGHT OF THIS DRAWING IS RESERVED BY DBFL CONSULTING ENGINEERS. NO PART SHALL BE REPRODUCED OR TRANSMITTED WITHOUT THEIR WRITTEN PERMISSION.

ON ORIGINAL
0 5 10 15 20 30 40 50mm


NOTES:
GENERAL NOTES:
1. ALL CO-ORDINATES ARE TO IRISH NATIONAL GRID (BASED ON OS MAPPING)
2. ALL LEVELS ARE TO ORDNANCE DATUM MALIN HEAD (BASED ON LEAS SURVEY INFORMATION)
3. ALL DIMENSIONS IN METRES UNLESS SPECIFIED OTHERWISE

LEGEND:
 TYPE A CONSTRUCTION SECTION BITUMINOUS CONSTRUCTION (ALONGSIDE ROAD)
 TYPE B CONSTRUCTION SECTION BITUMINOUS CONSTRUCTION (AWAY FROM ROAD)
 TYPE C CONSTRUCTION SECTION BOARDWALK CONSTRUCTION
 TYPE D CONSTRUCTION SECTION LOCAL BRIDGE
 PROPOSED FOOTPATH
 EXISTING RIVER / WATER COURSE
 EXISTING ROAD
 EXISTING FOOTPATH
 RAISED TABLE
 POSSIBLE LAND ACQUISITION
 EXISTING ROAD LEVEL
 PROPOSED GREENWAY LEVEL

TYPICAL CROSS SECTION TYPE C-2 (CH 2000-2100)

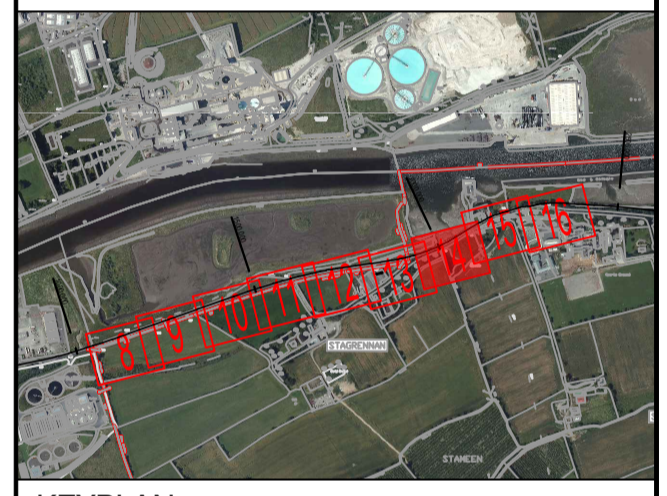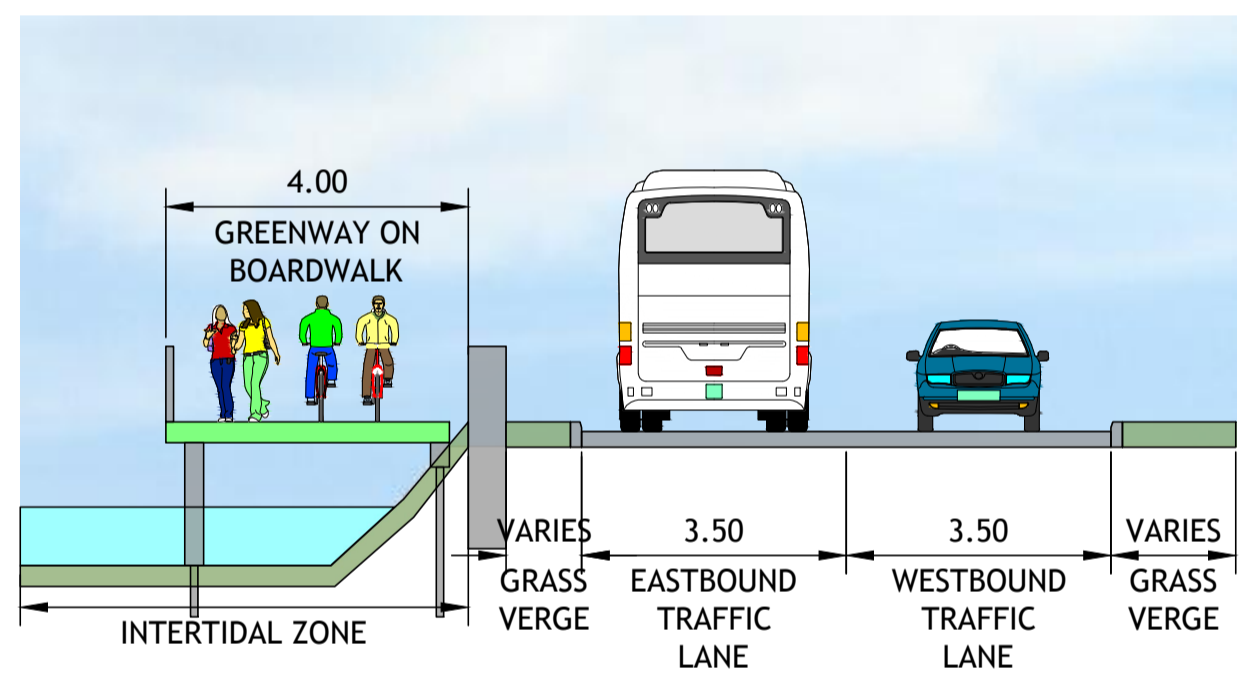

KEYPLAN

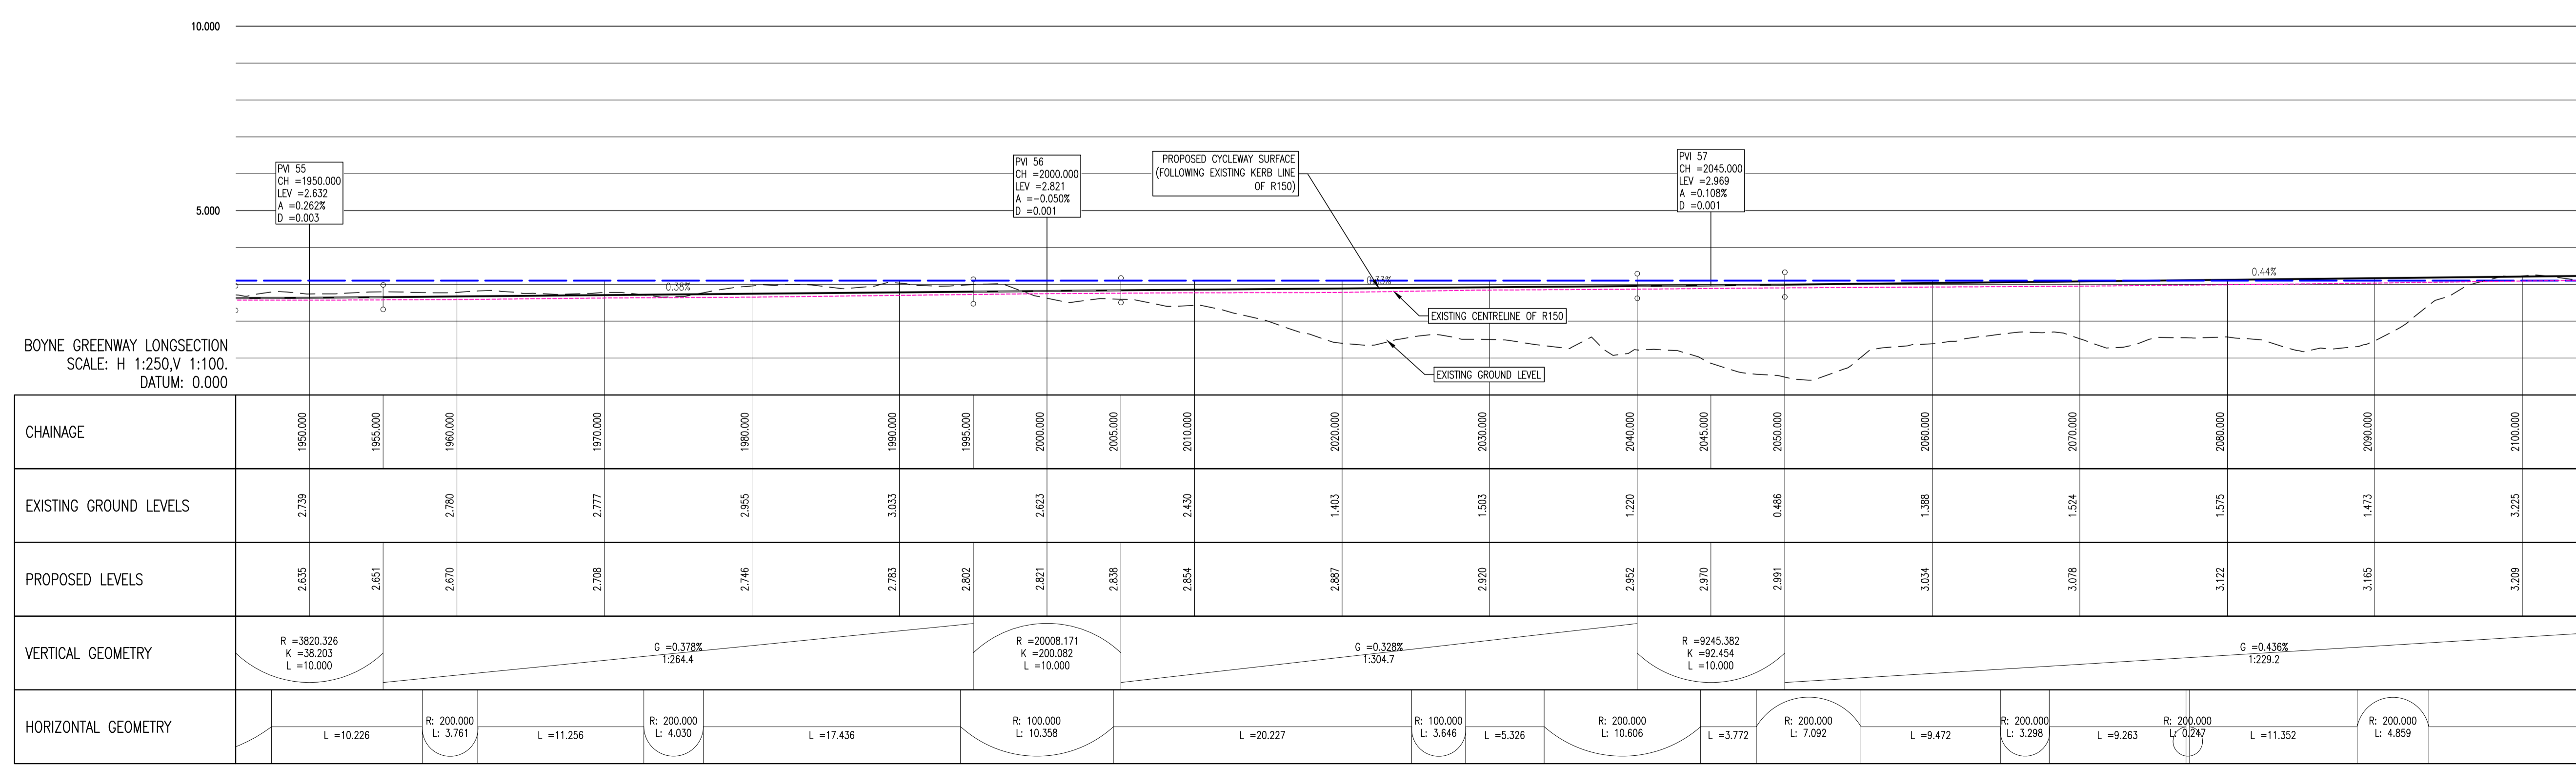

P2	10-07-20	PLANNING	PGC	MPK
PT	30-08-19	NON-STATUTORY CONSULTATION	DUG	MPK
REV	DATE	DESCRIPTION	BY	CHKD

STATUTORY PUBLIC CONSULTATION

DESIGNED	MPK	PREPARED	DJG
DATE	AUG 2019	CHECKED	RLK

DBFL
Dublin Office: Ormond House, Upper Ormond Quay, Dublin 7, Ireland. PHONE: +353 1 400 4000 FAX: +353 1 400 4050
Waterford Office: Unit 2, The Chandlery, 1-2 O'Connell Street, Waterford, Ireland. PHONE: +353 51 308 500 FAX: +353 51 844 913
DBFL Consulting Engineers email: info@dbfl.ie site: www.dbfl.ie

PROJECT
BOYNE GREENWAY
DROGHEDA TO MORNINGTON

DRG. TITLE
PROPOSED ALIGNMENT SHEET 14

CLIENT
comhairle chontae na m...
meath county council

SCALE: 1:250 @A1 FILE REF: 170029-2200
DRG. NO. 170029-2214 P2