



© COPYRIGHT OF THIS DRAWING IS RESERVED BY DBFL CONSULTING ENGINEERS. NO PART SHALL BE REPRODUCED OR TRANSMITTED WITHOUT THEIR WRITTEN PERMISSION.

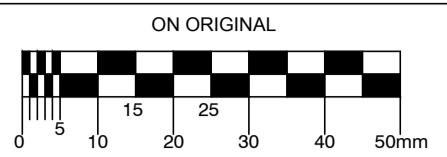


NOTES:  
GENERAL NOTES:  
1. ALL CO-ORDINATES ARE TO IRISH NATIONAL GRID (BASED ON OS MAPPING)  
2. ALL LEVELS ARE TO ORDNANCE DATUM MALIN HEAD (BASED ON LEAS SURVEY INFORMATION)  
3. ALL DIMENSIONS IN METRES UNLESS SPECIFIED OTHERWISE

LEGEND:



- TYPE A CONSTRUCTION SECTION BITUMINOUS CONSTRUCTION (ALONGSIDE ROAD)
- TYPE B CONSTRUCTION SECTION BITUMINOUS CONSTRUCTION (AWAY FROM ROAD)
- TYPE C CONSTRUCTION SECTION BOARDWALK CONSTRUCTION
- TYPE D CONSTRUCTION SECTION LOCAL BRIDGE
- PROPOSED FOOTPATH
- EXISTING RIVER / WATER COURSE
- EXISTING ROAD
- EXISTING FOOTPATH
- RAISED TABLE
- POSSIBLE LAND ACQUISITION
- EXISTING ROAD LEVEL
- PROPOSED GREENWAY LEVEL

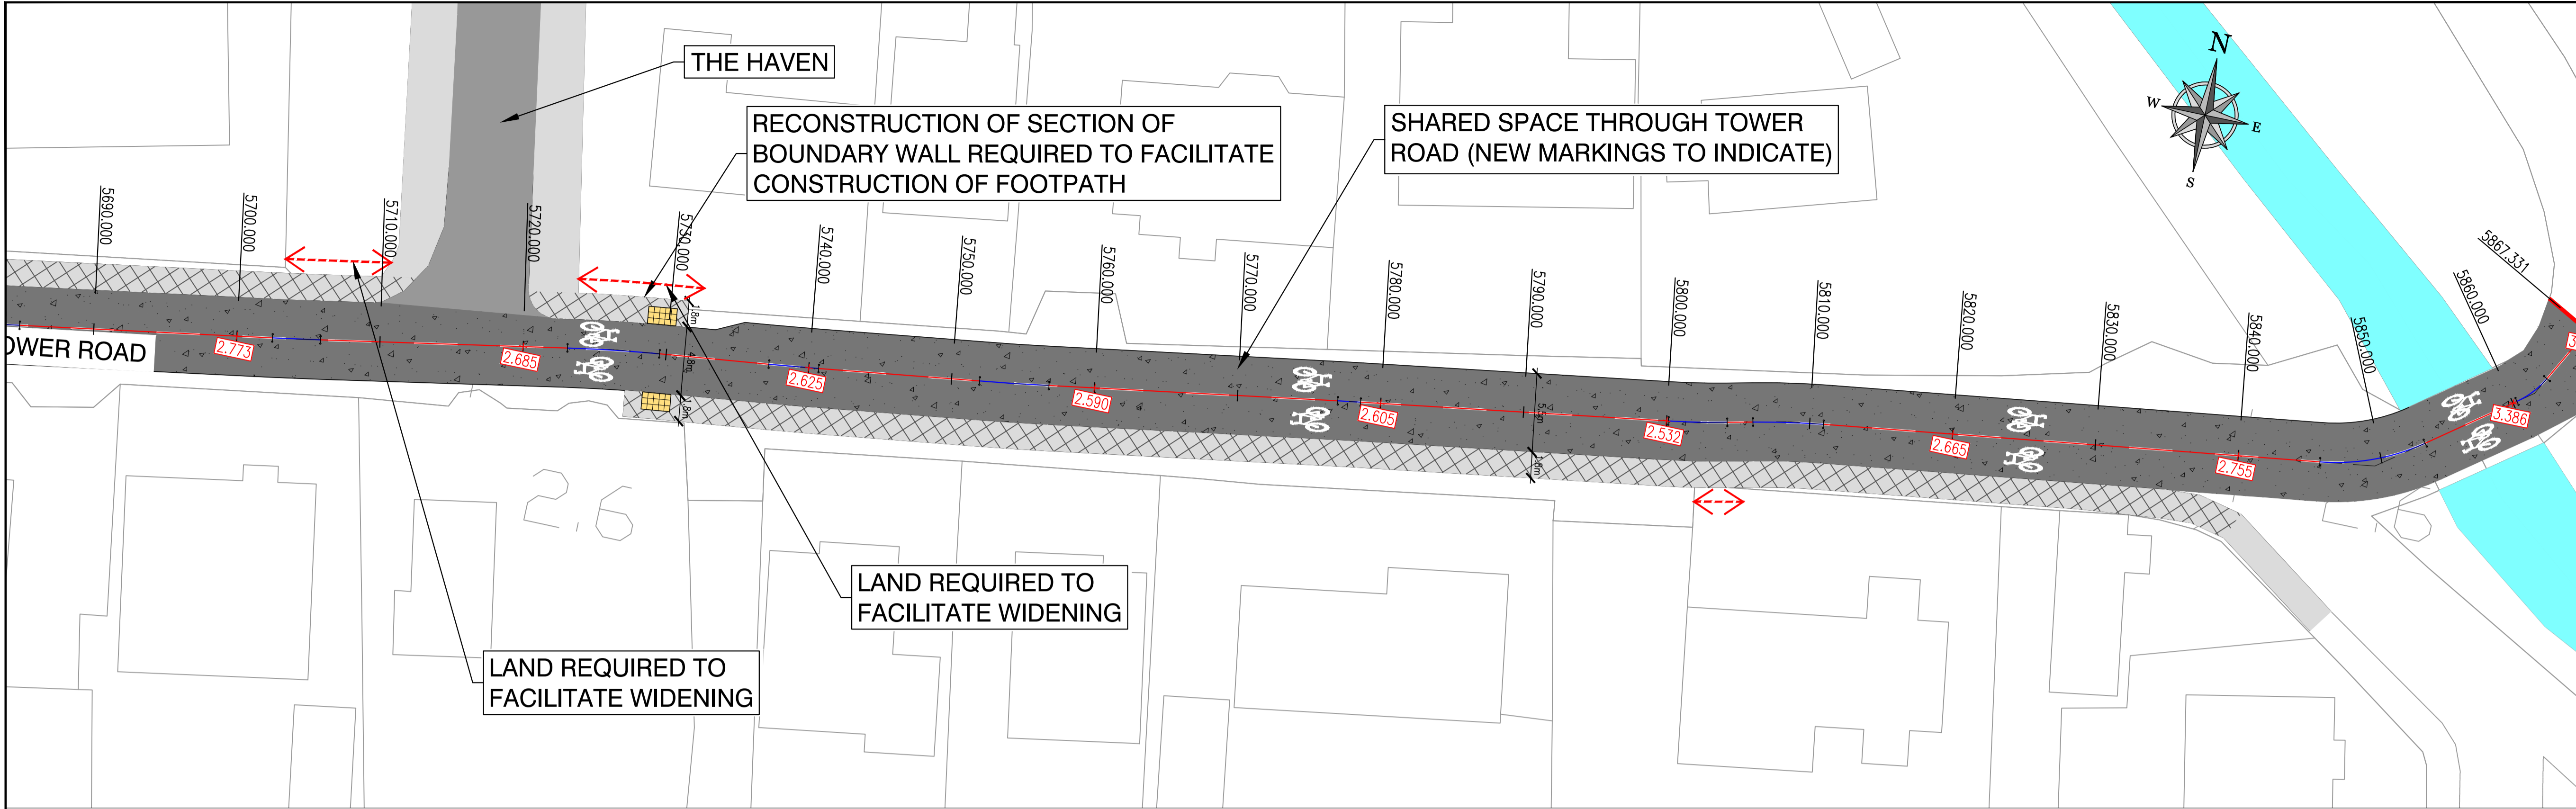


TYPICAL CROSS SECTION SHARED STREET (CH 5730)

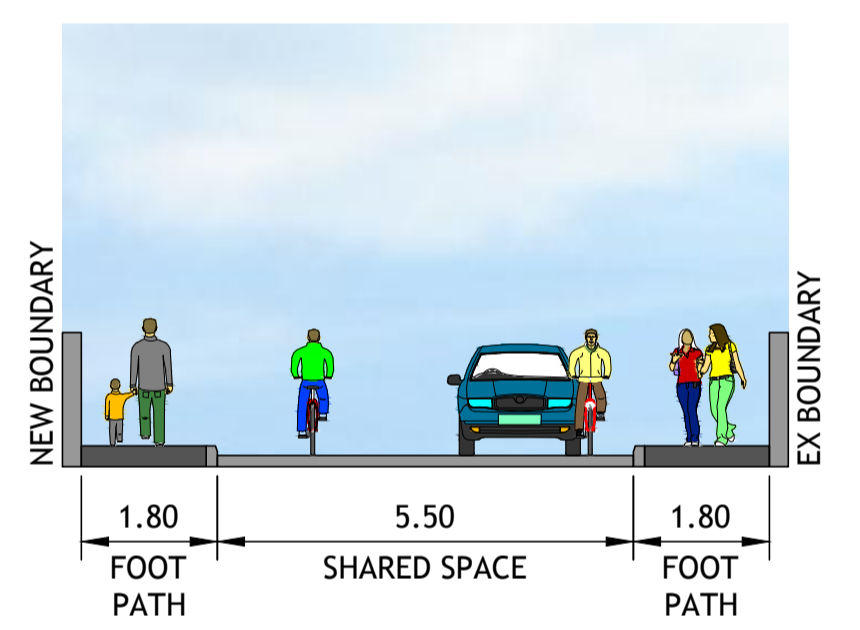

TYPICAL CROSS SECTION SHARED STREET (CH 5740-5840)

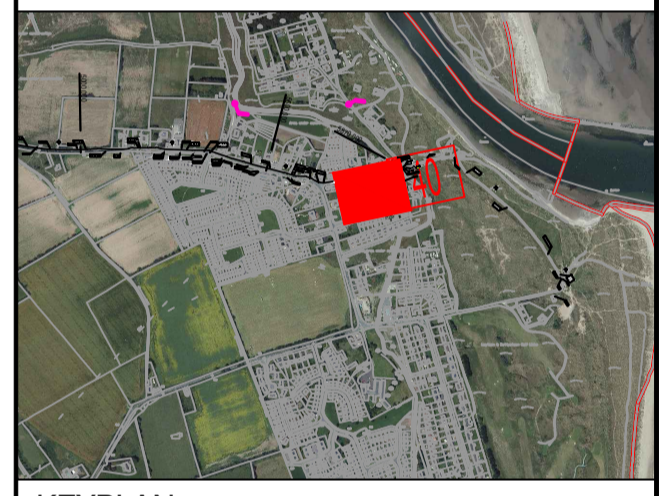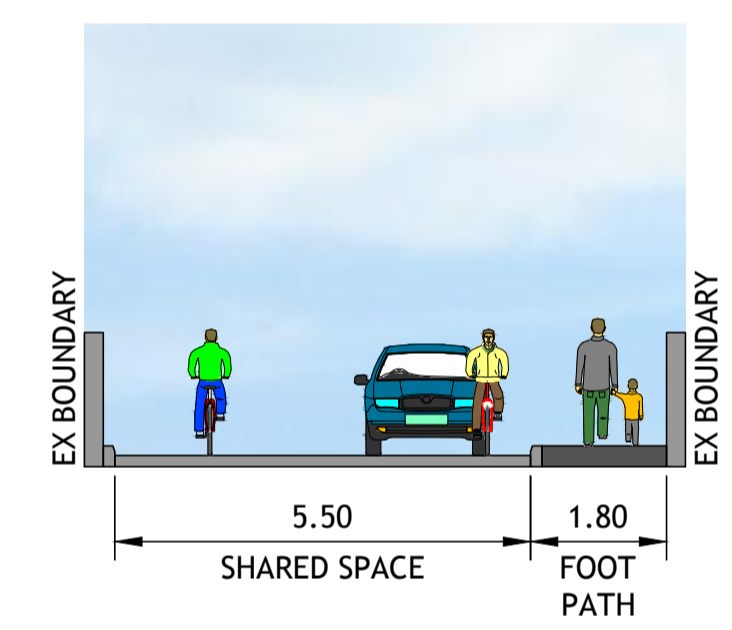

KEYPLAN

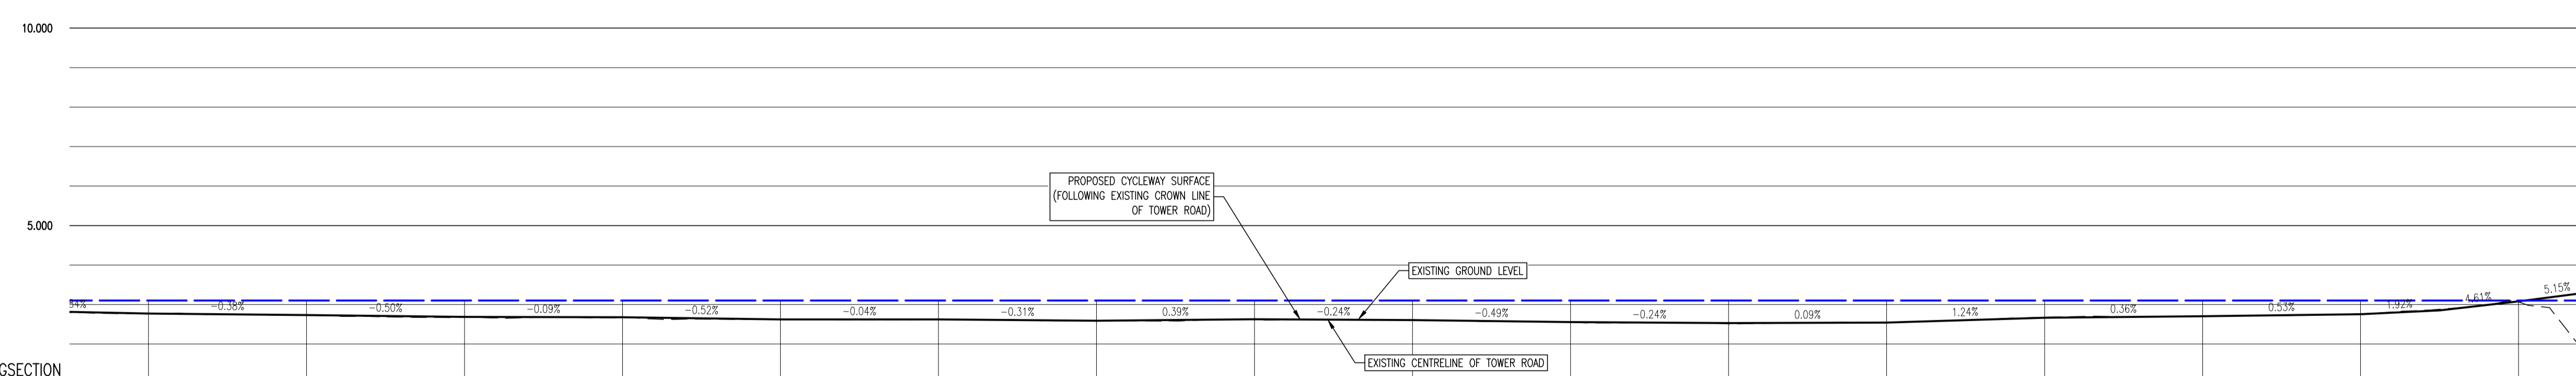

BOYNE GREENWAY LONGSECTION  
SCALE: H 1:250, V 1:100.  
DATUM: 0.000

CHAINAGE	5700.000	5710.000	5720.000	5730.000	5740.000	5750.000	5760.000	5770.000	5780.000	5790.000	5800.000	5810.000	5820.000	5830.000	5840.000	5850.000		
EXISTING GROUND LEVELS	2.770	2.770	2.674	2.668	2.628	2.618	2.581	2.614	2.607	2.552	2.510	2.544	2.676	2.706	2.765	3.067		
PROPOSED LEVELS	2.773	2.735	2.685	2.676	2.625	2.621	2.590	2.629	2.605	2.556	2.532	2.541	2.665	2.702	2.755	3.082		
VERTICAL GEOMETRY	2.339% R=2	G=-0.375% L=-1.266.4	G=-0.496% L=-1.201.8	G=-0.091% L=-1.1101.7	G=-0.517% L=-1.193.4	G=-0.038% L=-1.2683.4	G=-0.308% L=-1.324.6	G=0.394% L=-1.255.6	G=-0.243% L=-1.411.1	G=-0.491% L=-1.203.6	G=-0.242% L=-1.412.4	G=0.093% L=1.1076.4	G=1.246% L=180.3	G=0.364% L=-1.274.8	G=0.534% L=-1.187.3	G=1.919% L=152.1	G=4.614% L=121.7	G=5.146% L=119.4
HORIZONTAL GEOMETRY		R: 200.000 L: 3.354	L=17.252	R: 104.000 L: 6.442	L=7.671	R: 200.000 L: 3.489	L=11.265	R: 200.000 L: 4.853	L=20.195	R: 200.000 L: 1.594	L=21.524	R: 56.000 L: 4.109	L=1.797	R: 56.000 L: 4.924	L=34.764	R: 15.000 L: 7.540		

P3	10-07-20	PLANNING	PGC	MPK
P2	17-02-20	SCHEME END CH 5870	DJG	MPK
PT	30-08-19	NON-STATUTORY CONSULTATION	DJG	MPK
REV	DATE	DESCRIPTION	BY	CHKD

STATUTORY PUBLIC CONSULTATION

DESIGNED	MPK	PREPARED	DJG
DATE	AUG 2019	CHECKED	RLJK

PROJECT  
**BOYNE GREENWAY**  
DROGHEDA TO MORNINGTON

DRG. TITLE  
**PROPOSED ALIGNMENT SHEET 39**

CLIENT  
comhairle chontae na mbeith county council

SCALE: 1:250 @A1 FILE REF: 170029-2200  
DRG. NO. 170029-2239