




© COPYRIGHT OF THIS DRAWING IS RESERVED BY DBFL CONSULTING ENGINEERS. NO PART SHALL BE REPRODUCED OR TRANSMITTED WITHOUT THEIR WRITTEN PERMISSION.

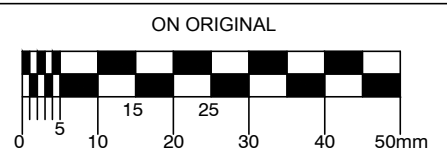


- NOTES:
- GENERAL NOTES:
1. ALL CO-ORDINATES ARE TO IRISH NATIONAL GRID (BASED ON OS MAPPING)
  2. ALL LEVELS ARE TO ORDINANCE DATUM MALIN HEAD (BASED ON LEAP SURVEY INFORMATION)
  3. ALL DIMENSIONS IN METRES UNLESS SPECIFIED OTHERWISE

LEGEND:

	TYPE A CONSTRUCTION SECTION BITUMINOUS CONSTRUCTION (ALONGSIDE ROAD)
	TYPE B CONSTRUCTION SECTION BITUMINOUS CONSTRUCTION (AWAY FROM ROAD)
	TYPE C CONSTRUCTION SECTION BOARDWALK CONSTRUCTION
	TYPE D CONSTRUCTION SECTION LOCAL BRIDGE
	PROPOSED FOOTPATH
	EXISTING RIVER / WATER COURSE
	EXISTING ROAD
	EXISTING FOOTPATH
	RAISED TABLE
	POSSIBLE LAND ACQUISITION
	EXISTING ROAD LEVEL
	PROPOSED GREENWAY LEVEL

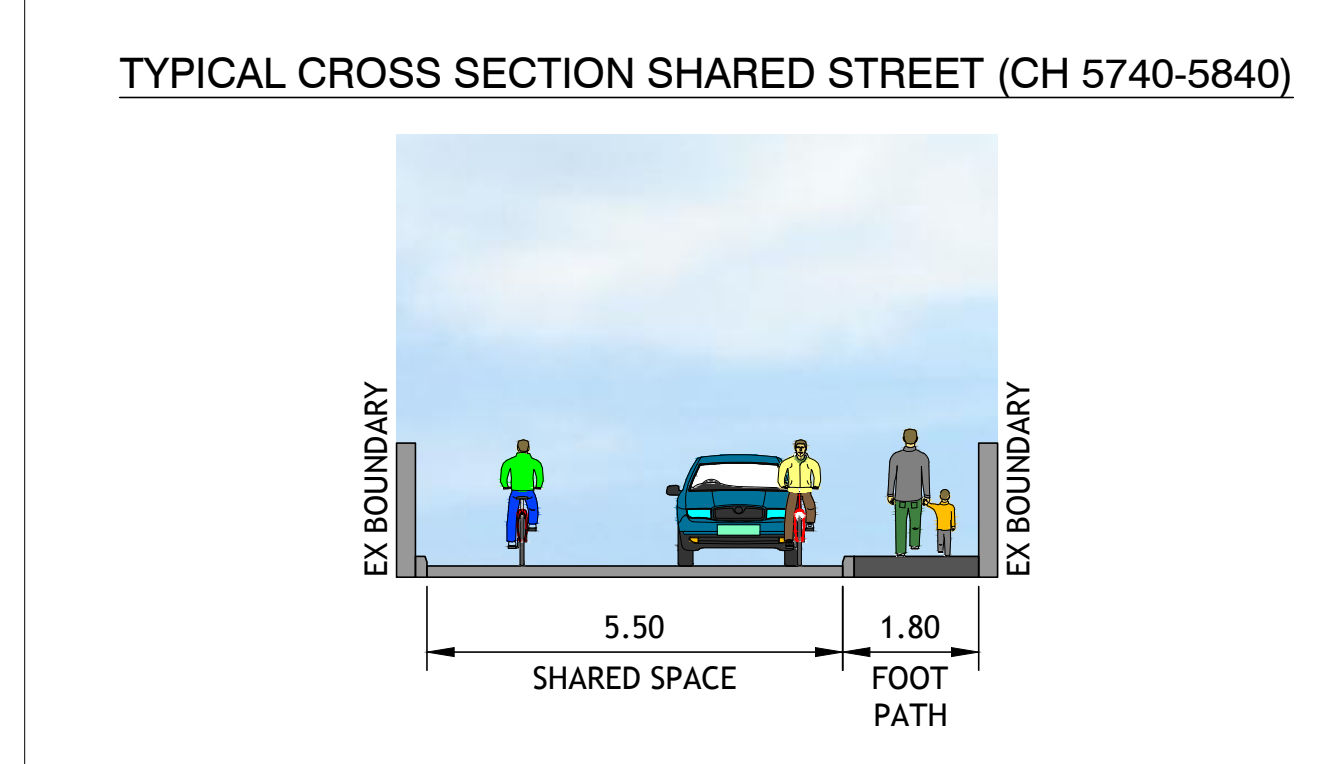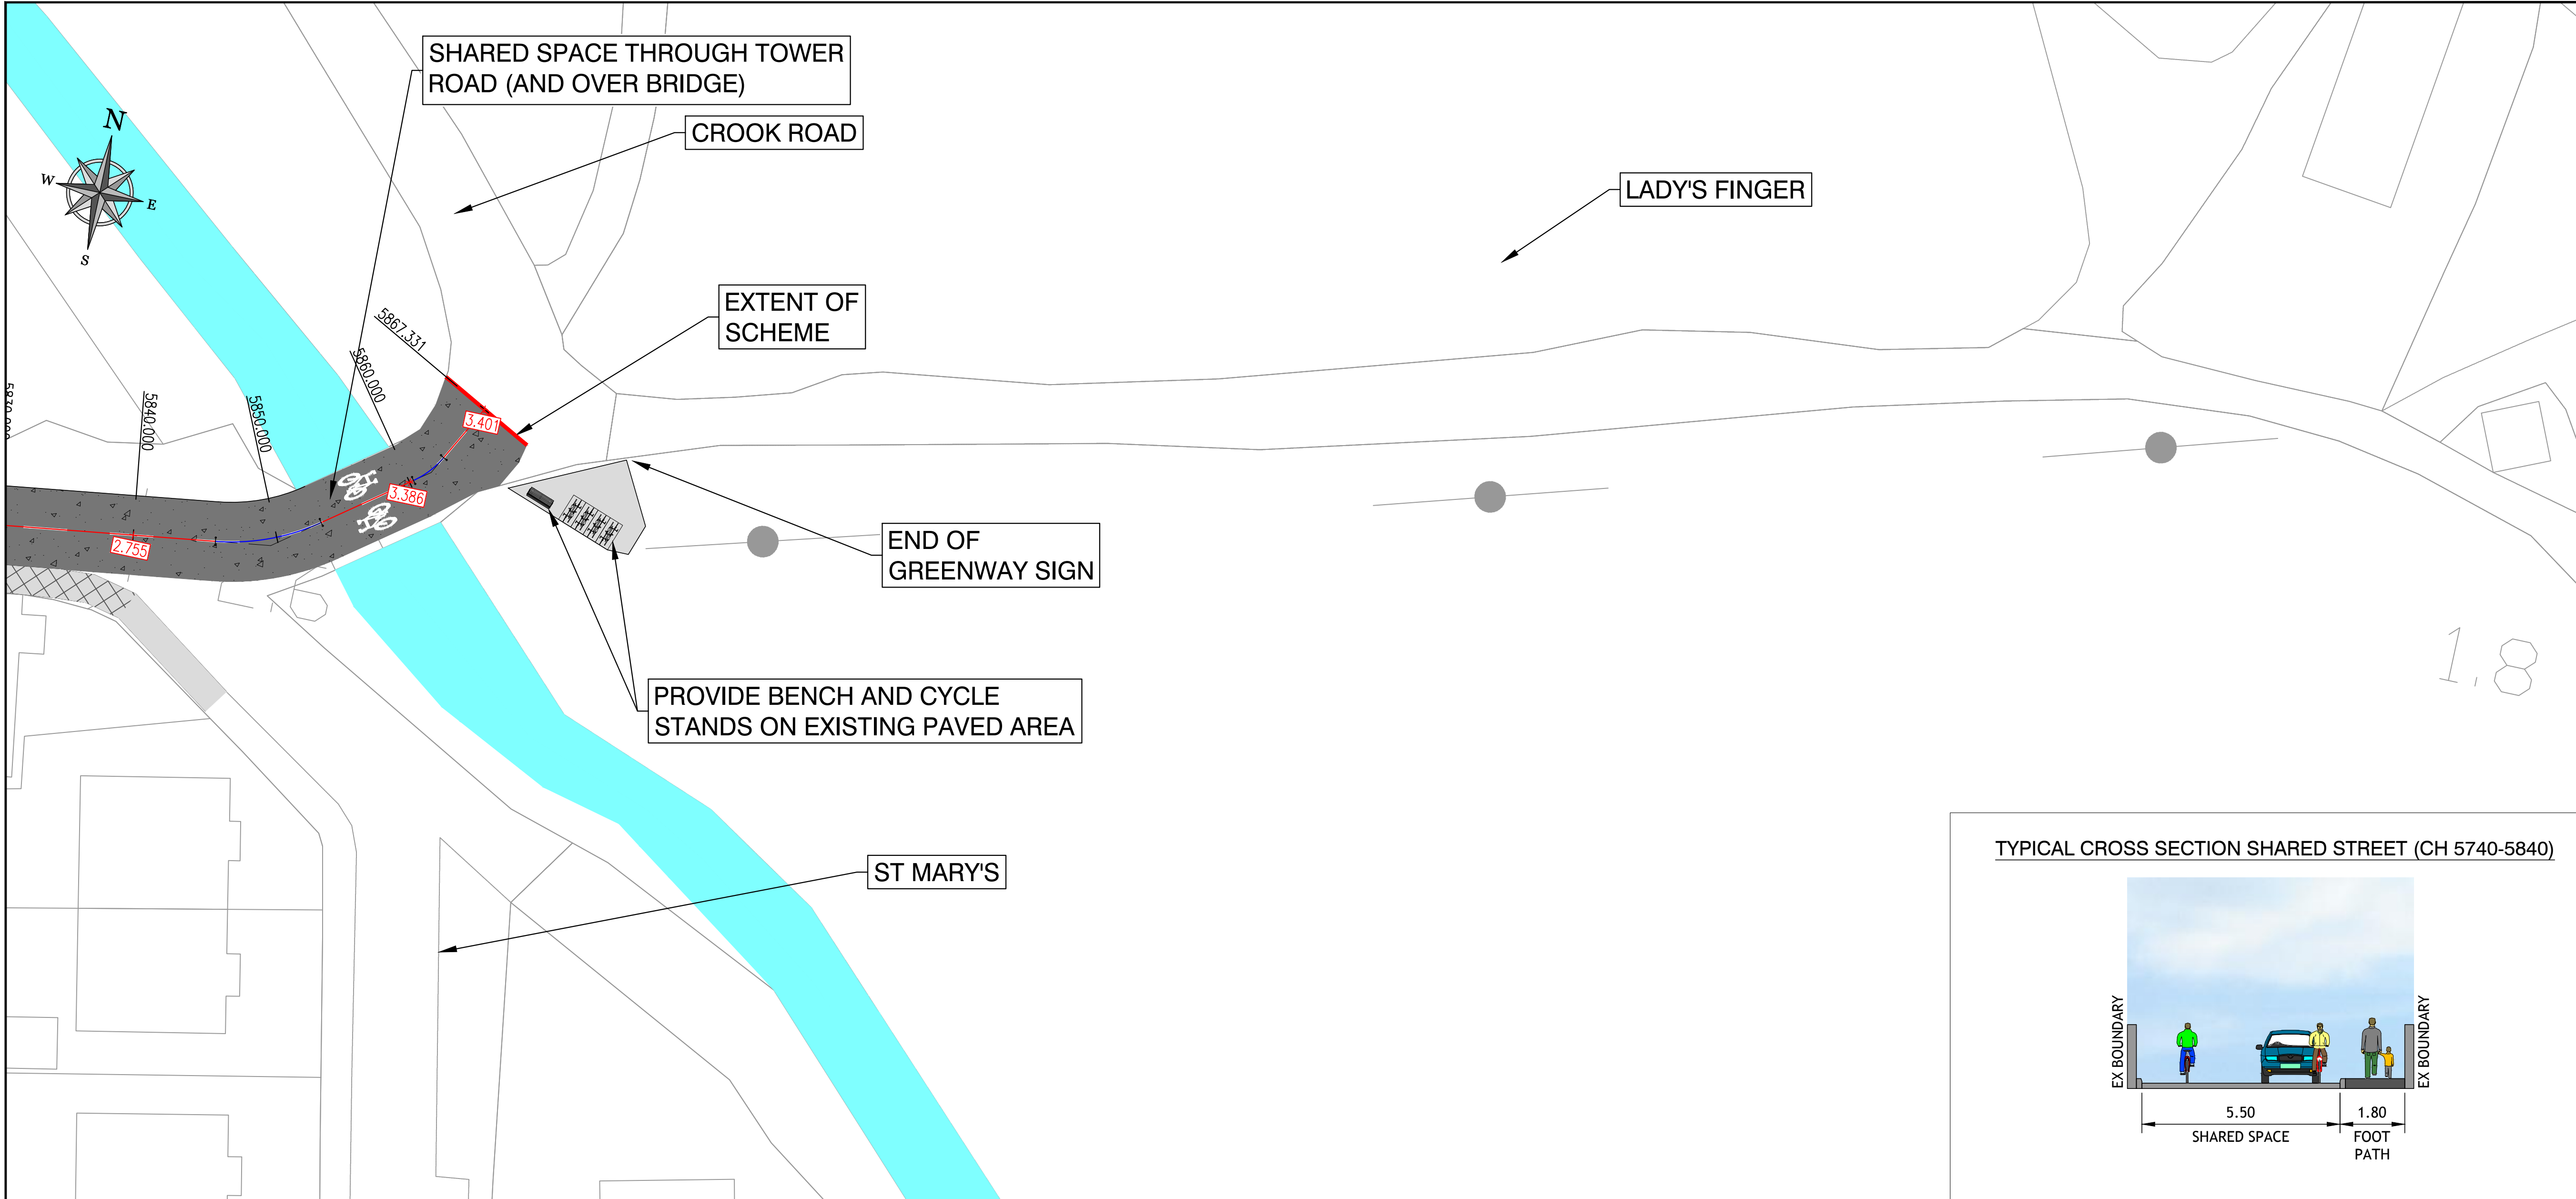

KEYPLAN

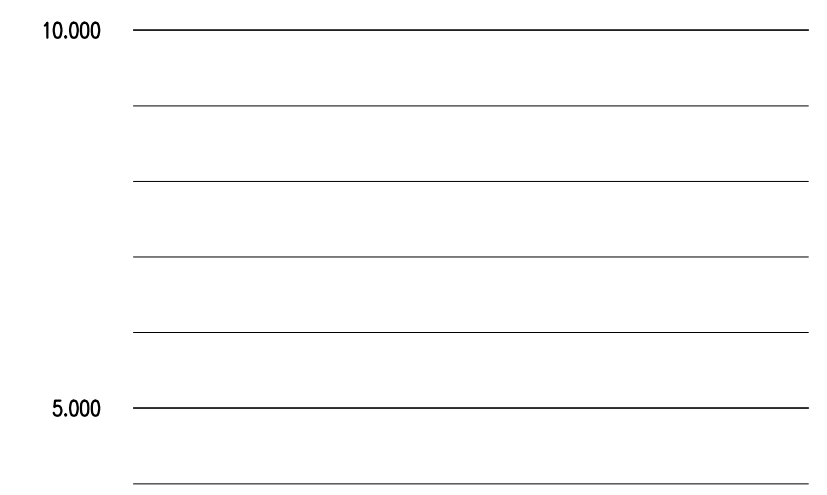

BOYNE GREENWAY LONGSECTION  
SCALE: H 1:250, V 1:100.  
DATUM: 0.000

CHAINAGE	5850.000	5855.000	5860.000	5865.000	5867.331
EXISTING GROUND LEVELS	3.067		2.416		3.388
PROPOSED LEVELS	3.082	3.319	3.386	3.406	3.401
VERTICAL GEOMETRY	G = 4.614% L = 21.7	G = 5.146% L = 19.4	G = 0.943% L = 106.1	G = 0.406% L = 246.6	G = -0.240% L = 116.6
HORIZONTAL GEOMETRY	R: 15.000 L: 7.540		L = 7.038	R: 6.000 L: 2.651 L = 4.385	

P4	10-07-20	PLANNING	PGC	MPK
P3	11-06-20	REVISED LAND ACQUISITION LINE	DJG	MPK
P2	17-02-20	SCHEME END CH 5870	DJG	MPK
P1	30-08-19	NON-STATUTORY CONSULTATION	DJG	MPK
REV	DATE	DESCRIPTION	BY	CHKD

STATUTORY PUBLIC CONSULTATION

DESIGNED	MPK	PREPARED	DJG
DATE	AUG 2019	CHECKED	RLJK

DBFL Consulting Engineers [info@dbfl.ie](mailto:info@dbfl.ie) [www.dbfl.ie](http://www.dbfl.ie)

DUBLIN OFFICE: Ormond House, Upper Ormond Quay, Dublin 7, Ireland. PHONE: +353 1 400 4000 FAX: +353 1 400 4050

WATERFORD OFFICE: Unit 2, The Chandlery, 1-2 O'Connell Street, Waterford, Ireland. PHONE: +353 51 308 500 FAX: +353 51 844 913

PROJECT  
**BOYNE GREENWAY**  
DROGHEDA TO MORNINGTON

DRG. TITLE  
**PROPOSED ALIGNMENT SHEET 40**

CLIENT

SCALE: 1:250 @A1 FILE REF: 170029-2200  
DRG. NO. 170029-2240 P4