
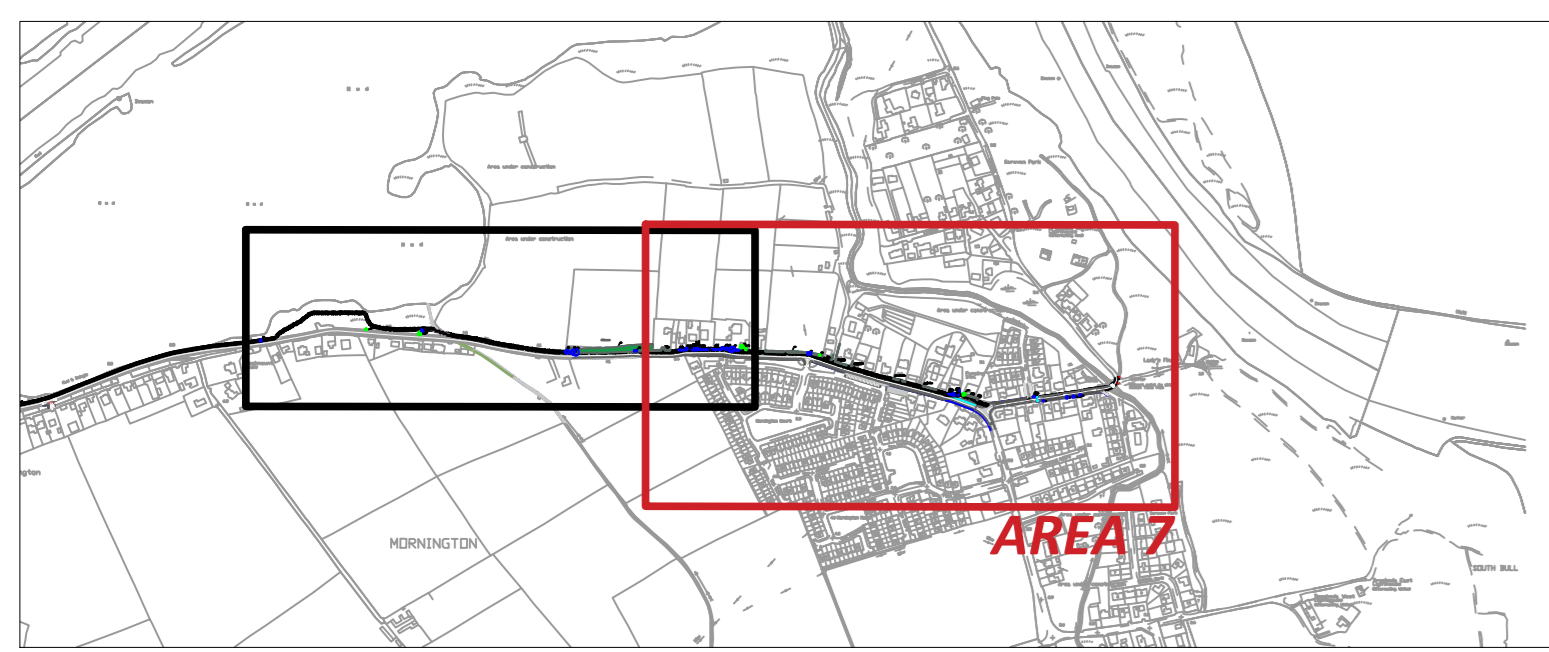


LEGEND


ARBORICULTURAL IMPACT

- TREES TO BE RETAINED
- TREES TO BE REMOVED DUE TO DEVELOPMENT
- TREES TO BE REMOVED DUE TO POOR CONDITION
- HEDGE TO BE RETAINED
- HEDGE TO BE REMOVED TO FACILITATE CONSTRUCTION
- EXTENT OF APPLICATION

Note
 Drawing to be interpreted with reference to Arboricultural Impact report.
 Central circle within crown spread denotes tree category as per the Arboricultural Assessment report.

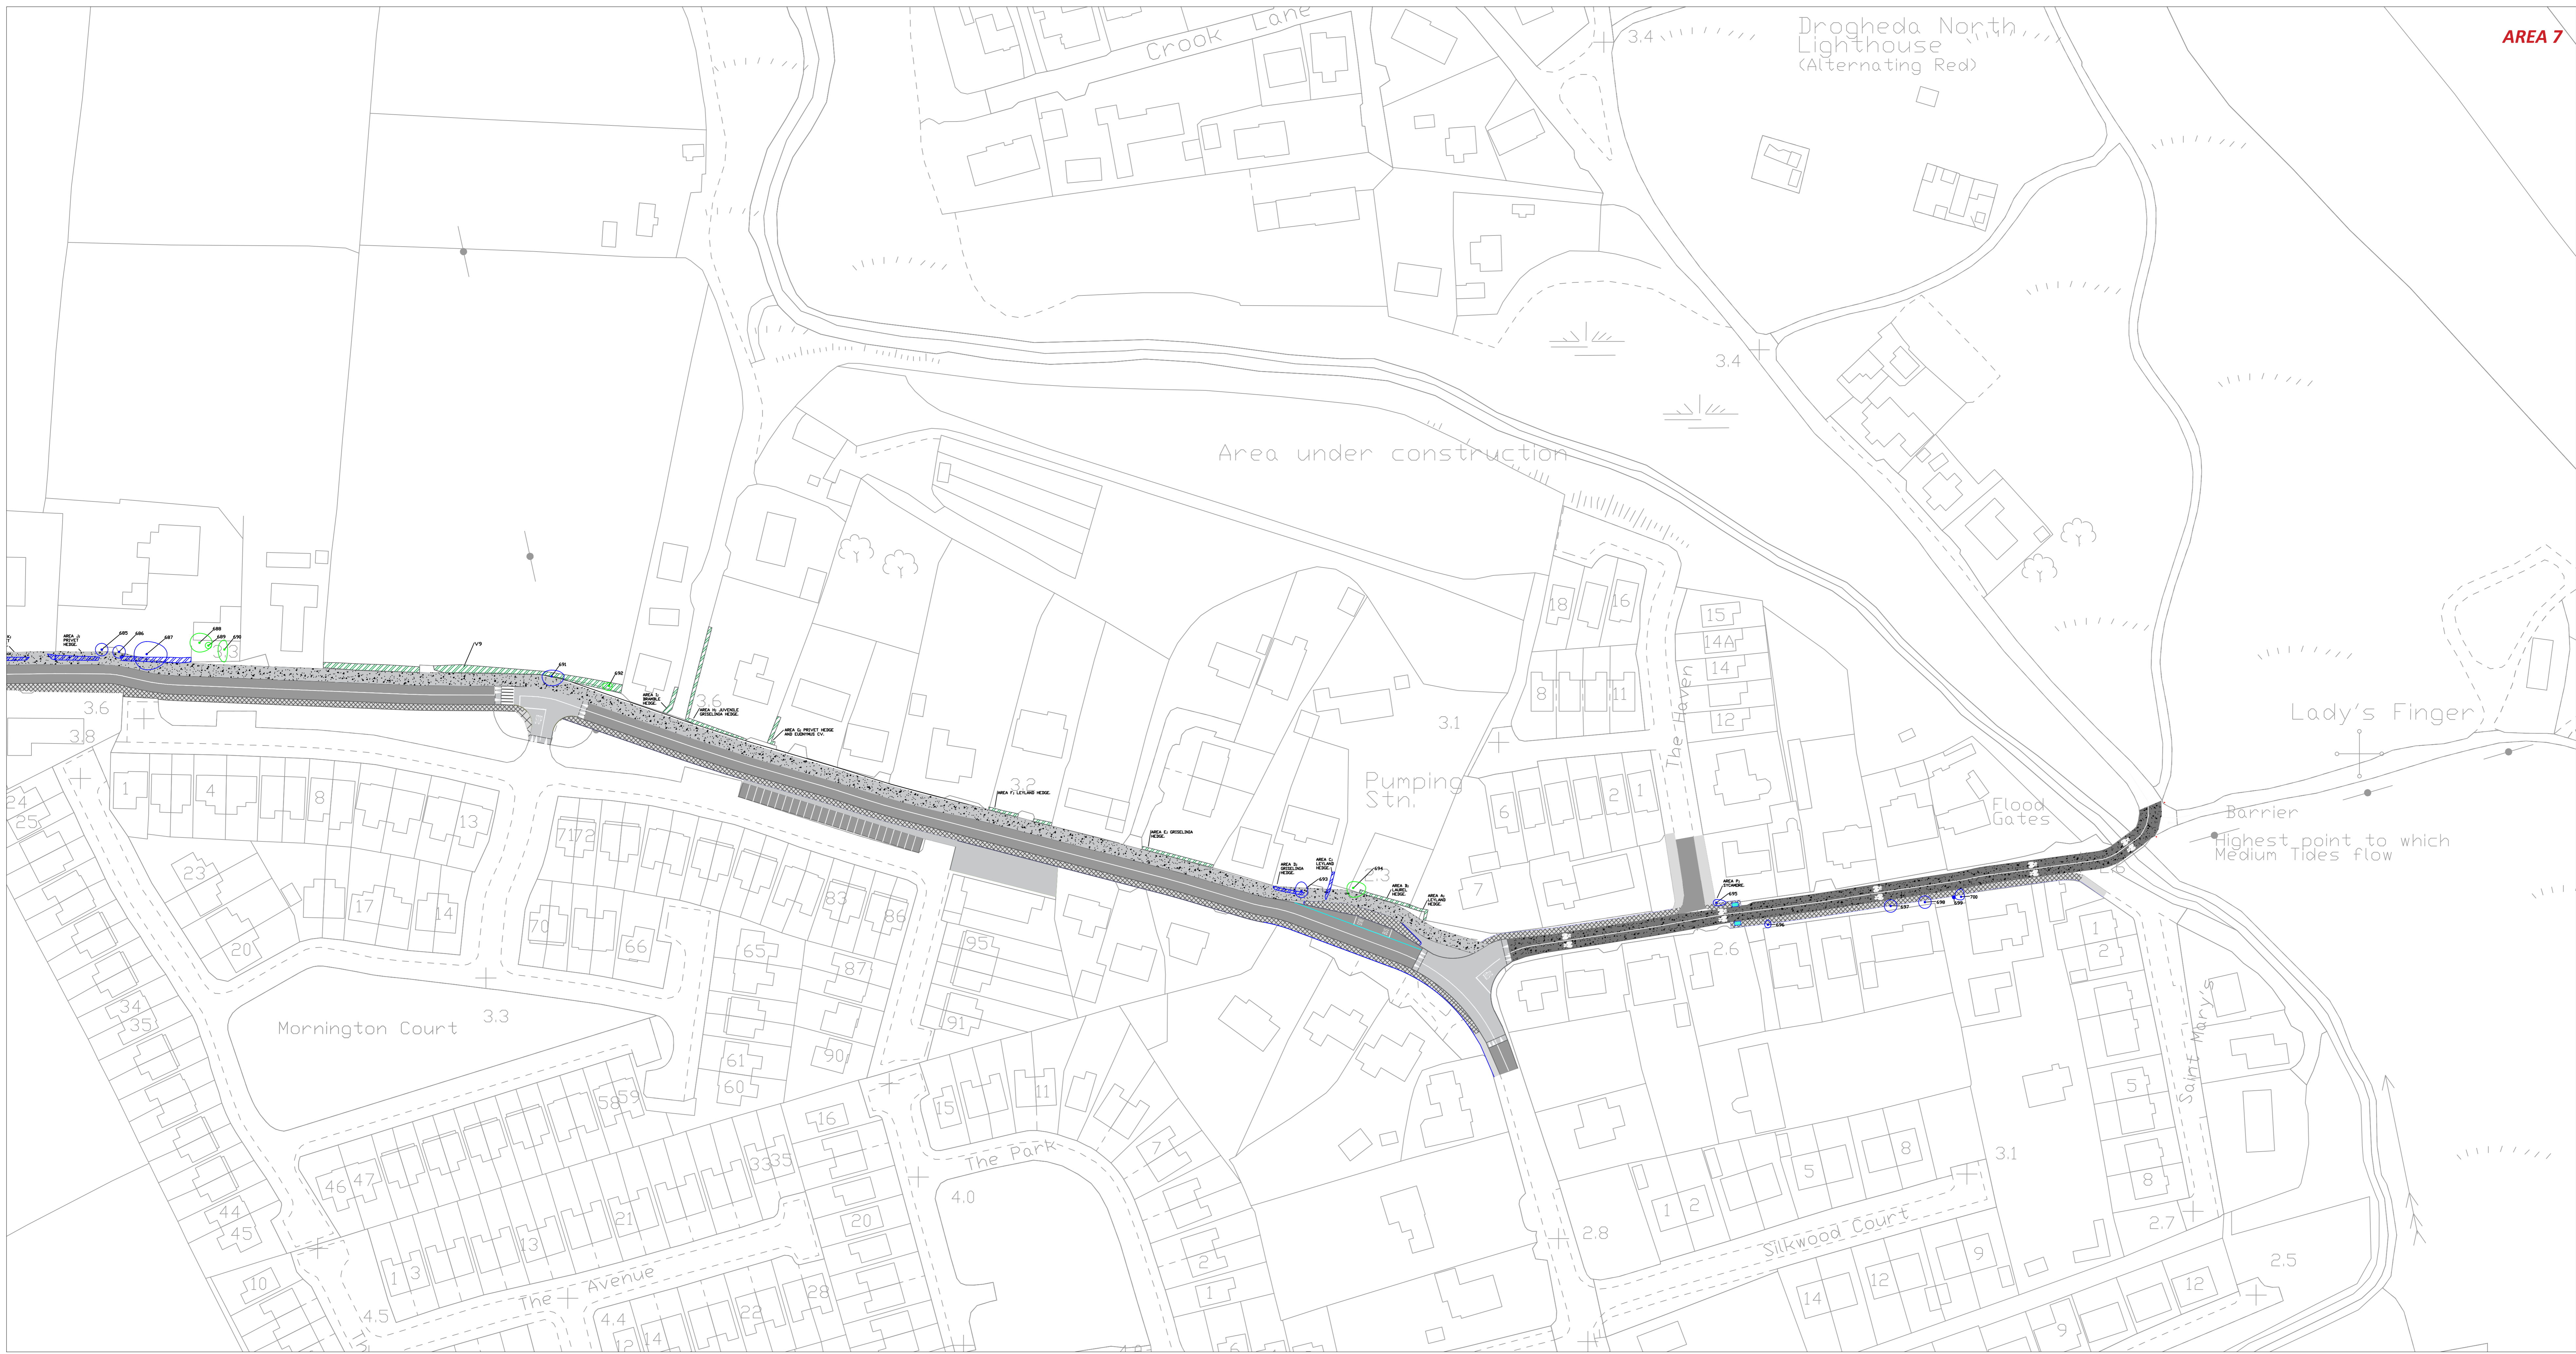

REV	DATE	DESCRIPTION

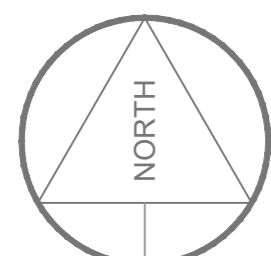

CMK
 Horticulture & Arboriculture Ltd.

CLIENT: MEATH COUNTY COUNCIL	PROJECT: BOYNE GREENWAY, CO. LOUTH	JOB NO.: TBOY001
DRAWING: ARBORICULTURAL IMPACT - (4 OF 4)	DATE: 13-07-20	SCALE: 1:2000@A0
DRAWN BY: NIALL MCBRIDE	NMB INITIALS	DRAWING NO.: 110
STATUS: INFORMATION		REVISION: A

Do Not Scale. Use Pinned Dimensions Only.
 Not to Construct. Progress unless Specifically Marked.
 © THIS DRAWING IS COPYRIGHT OF CMK HORTICULTURE + ARBORICULTURE