


NOTE:
PARK & RIDE FACILITY, BUS
TERMINUS ON KELLS ROAD

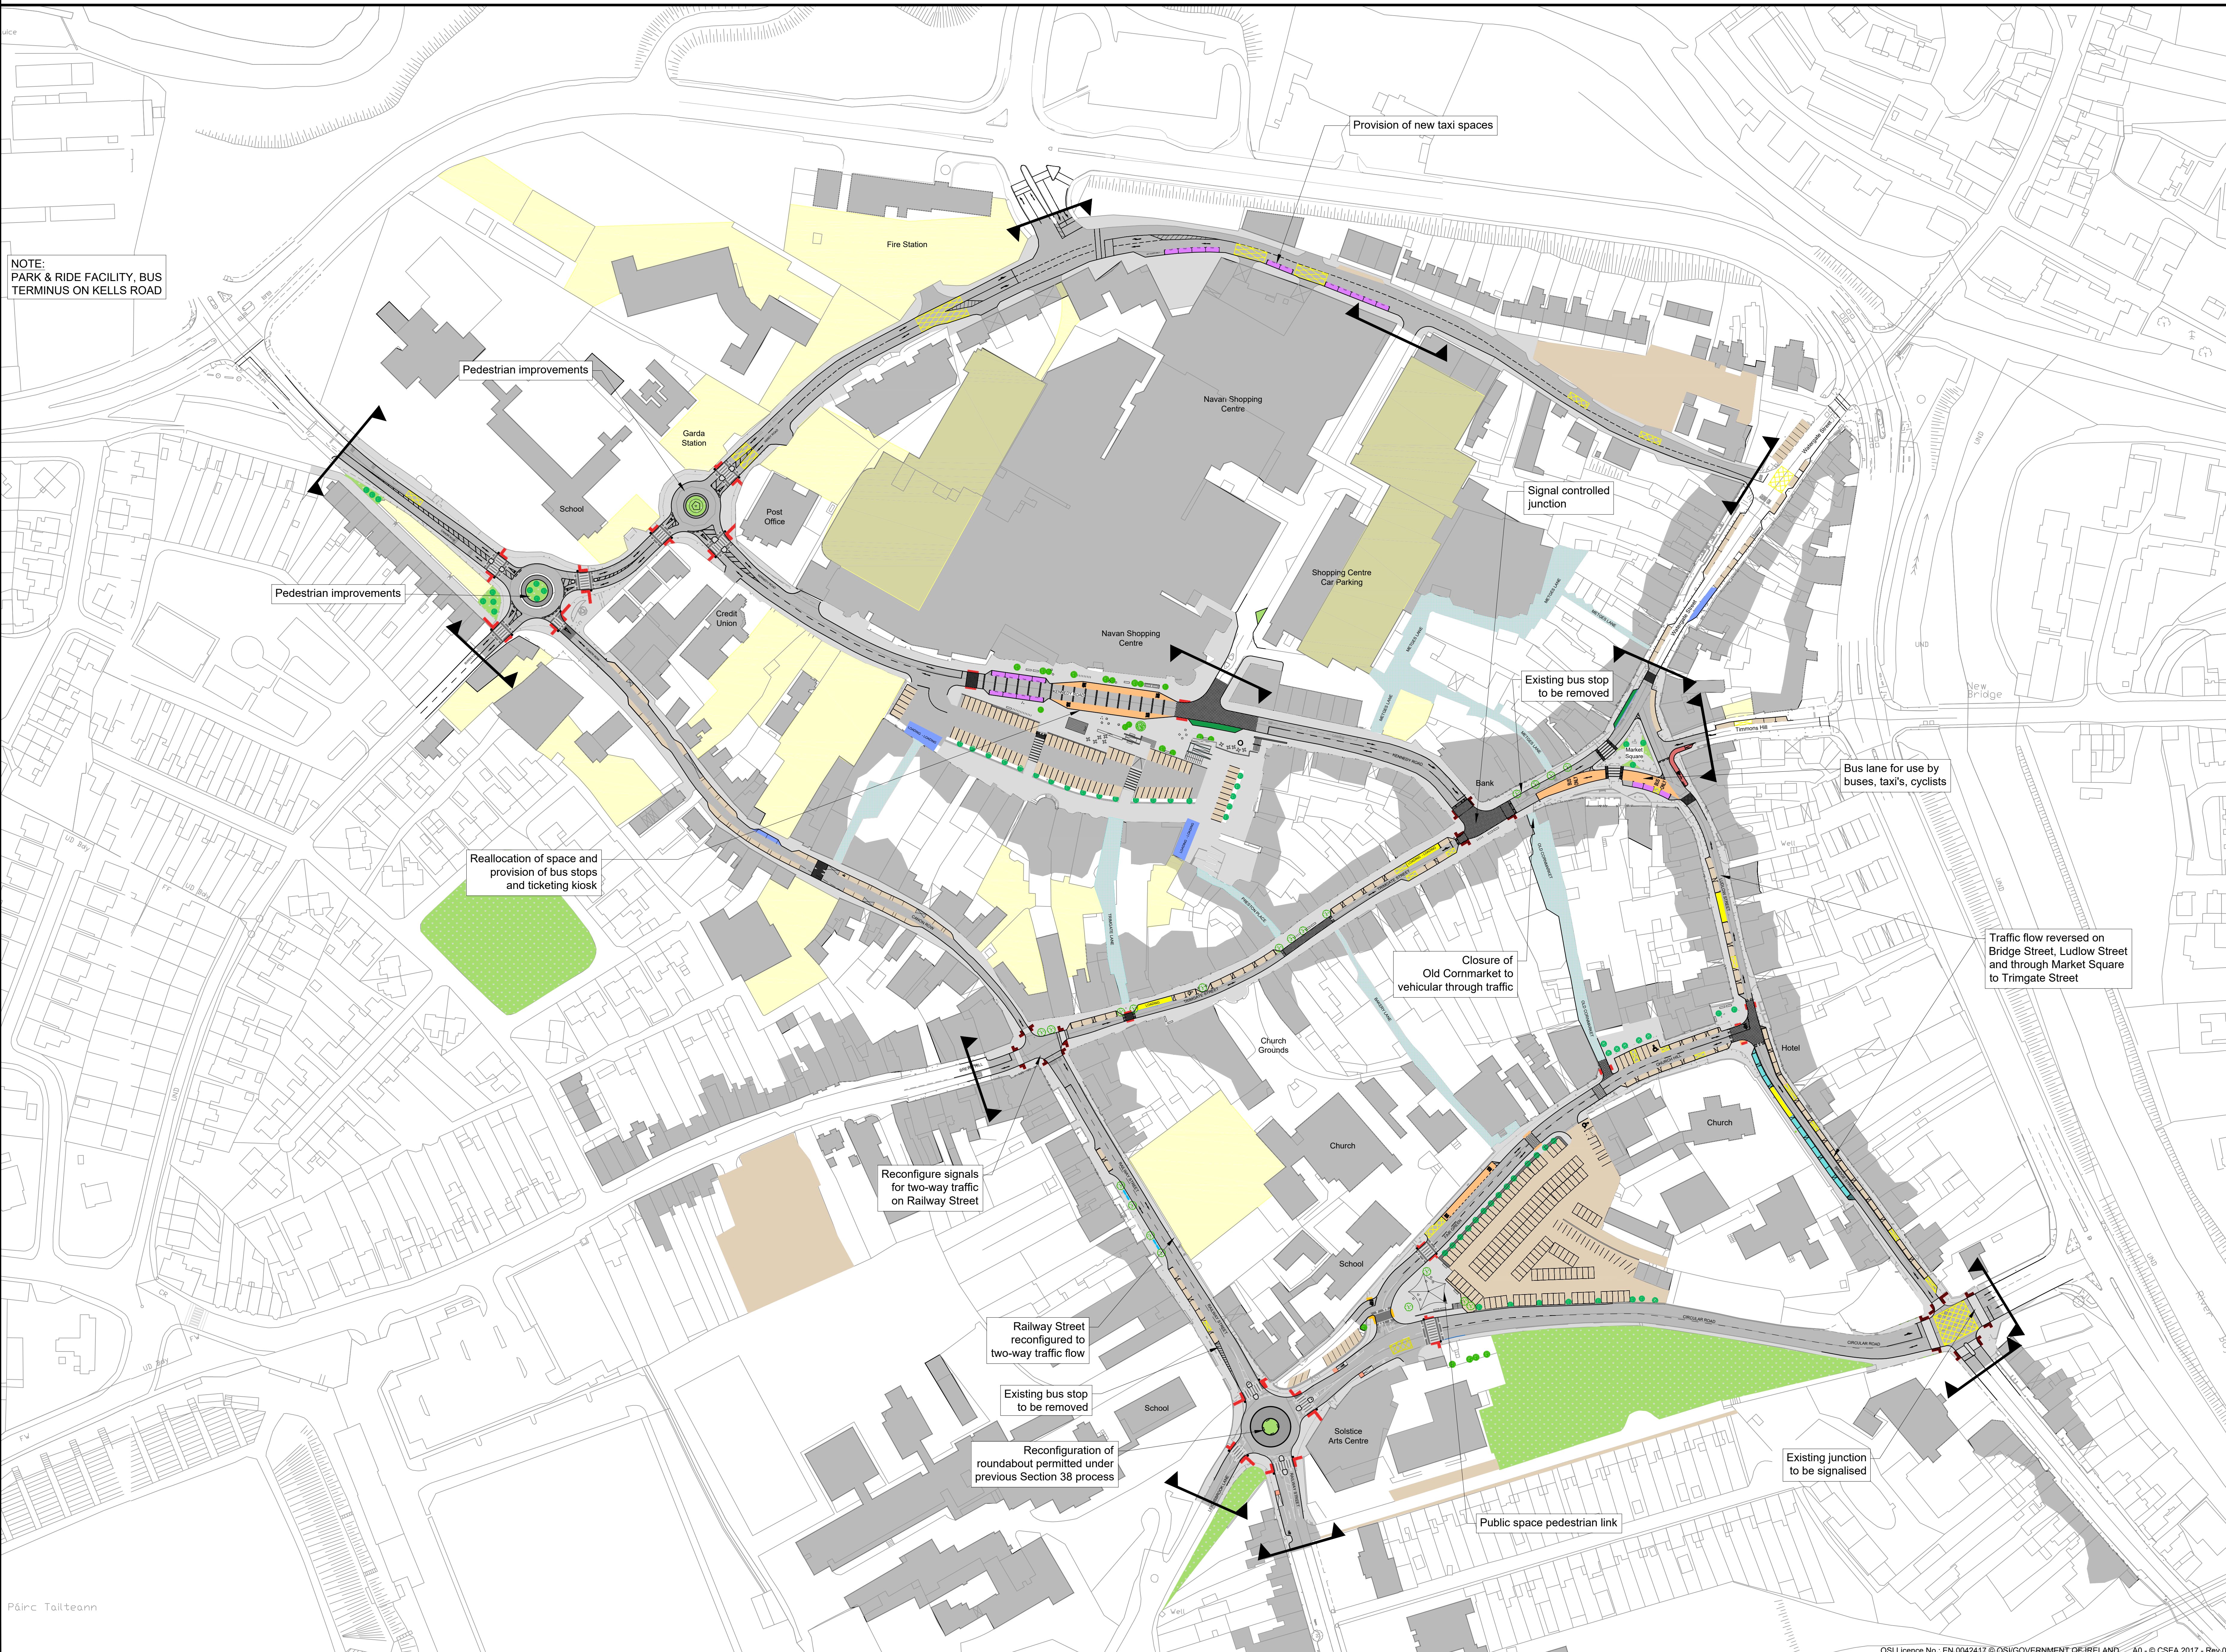

Legend	
Resurfaced Carriageway	
Pedestrian Footpath	
Raised Table	
Uncontrolled Crossing	
Green Space	
Public Parking	
Private Parking	
Cycle Lane	
Bus Lane / Stop	
Taxi Rank	
Loading Bay	
Pedestrian Laneway	
Time Plated : Loading / Taxi	Time Plated : Loading / Parking
Loading 6:00 - 19:00	Loading 6:00 - 12:00
Taxi 19:00 - 6:00	Parking - All other times
Time Plated : Parking / Taxi	
Parking 6:00 - 20:00	
Taxi 20:00 - 6:00	
SCHEME EXTENTS	

Revision	Description	Initials	Date
Clifton Scannell Emerson Associates Limited Consulting Engineers, Salford Lodge, Castledown Avenue, Blackrock, Co. Dublin, Ireland. T: +353 1 288 5006 F: +353 1 283 3466 E: info@csea.ie W: www.csea.ie			
Brady Shipman Martin Urban Planner, Canal House, Canal Road, Dublin 6, Ireland. T: +353 1 288 5006 F: +353 1 283 3466 E: info@bradysipmanmartin.ie W: www.bradysipmanmartin.ie			
Comhairle Chontae na Mí Meath County Council			
Client Navan Town Centre Public Realm & Movement Plan			
Project Proposed Overall Scheme			
Drawn By KF			
Date April 2017			
Checked by MC			
Scale 1:1000 @ A0			
Dwg. Progress Part VIII Planning Drawings			
Dwg. No. 15_085_00_2301			